


Title: Figure 2-4-1: PRoW and Highways
Lime Down A

Document: Volume 2
The Order Limits
Environmental Statement (ES)


- Legend:
- Order Limits
 - Solar PV Sites
 - Permanent Highway Improvement Area
 - Temporary Highway Improvement Area
 - Cable Route Corridor
 - Railway
 - B Road
 - Classified Unnumbered
- Public Rights of Way (PRoW)**
- Footpath
 - Bridleway
 - Byway

Data: IGF, 2026
Base map: © Crown copyright and database rights 2026 Ordnance Survey 0100031673. Contains OS data © Crown Copyright and database right 2026. Contains data from OS Zoomstack

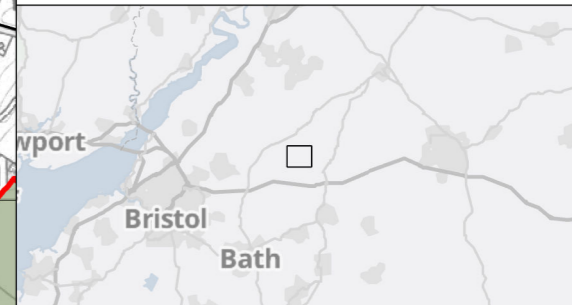

APFP Regulation: 5(2)(a)
Application Doc No.: EN010168/APP/6.2
Drawing no.: P4443_LPR_ZZ_XX_DR_Z_DEV_0198

Coordinate system: British National Grid
Scale: 1:15,000 @ A3

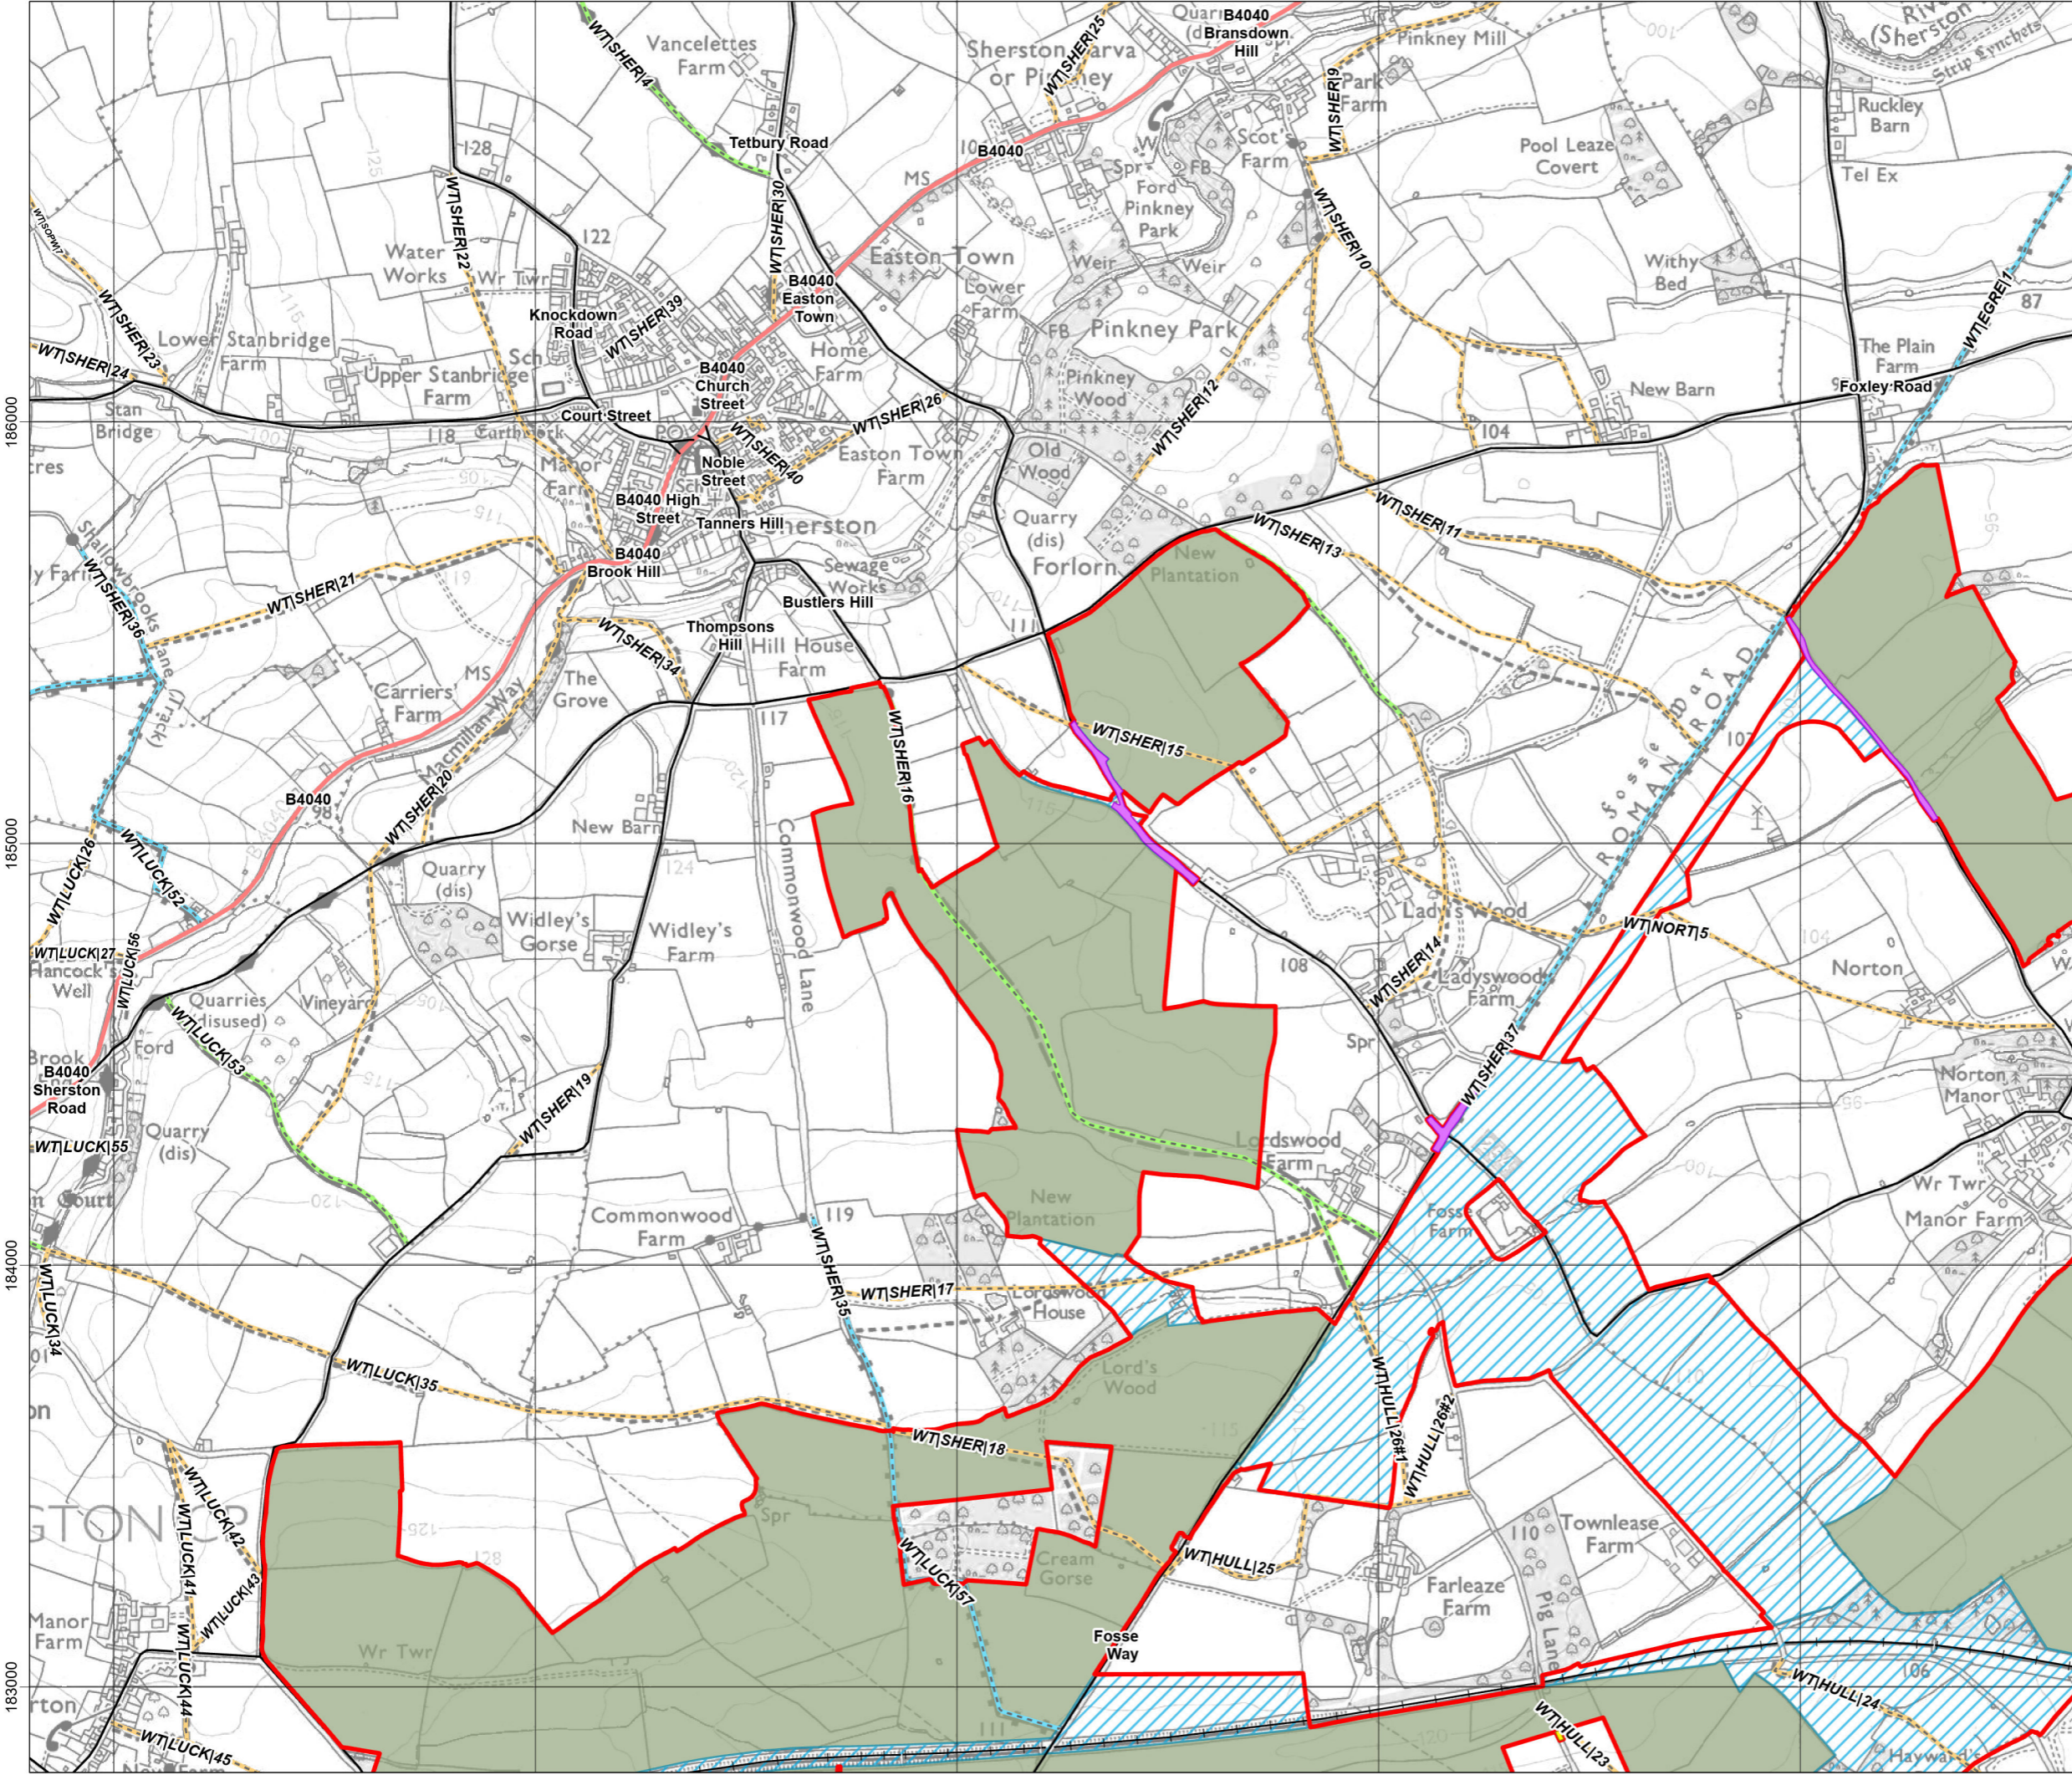

387000

388000

389000

390000

391000


Title: Figure 2-4-2: PRoW and Highways
Lime Down B

Document: Volume 2
The Order Limits
Environmental Statement (ES)

Legend:

- Order Limits
- Solar PV Sites
- Permanent Highway Improvement Area
- Cable Route Corridor
- B Road
- Classified Unnumbered
- Public Rights of Way (PRoW)**
- Footpath
- Bridleway
- Byway




Data: IGF, 2026
Base map: © Crown copyright and database rights 2026 Ordnance Survey 0100031673. Contains OS data © Crown Copyright and database right 2026. Contains data from OS Zoomstack

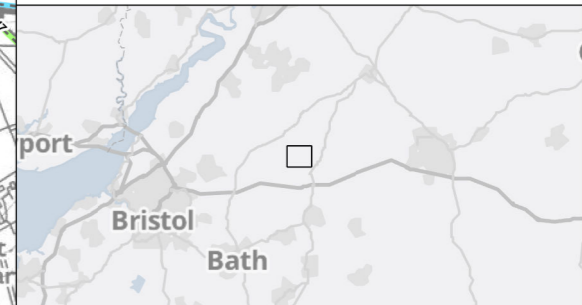

APFP Regulation: 5(2)(a)
Application Doc No.: EN010168/APP/6.2
Drawing no.: P4443_LPR_ZZ_XX_DR_Z_DEV_0198

Coordinate system: British National Grid

Scale: 1:15,000 @ A3

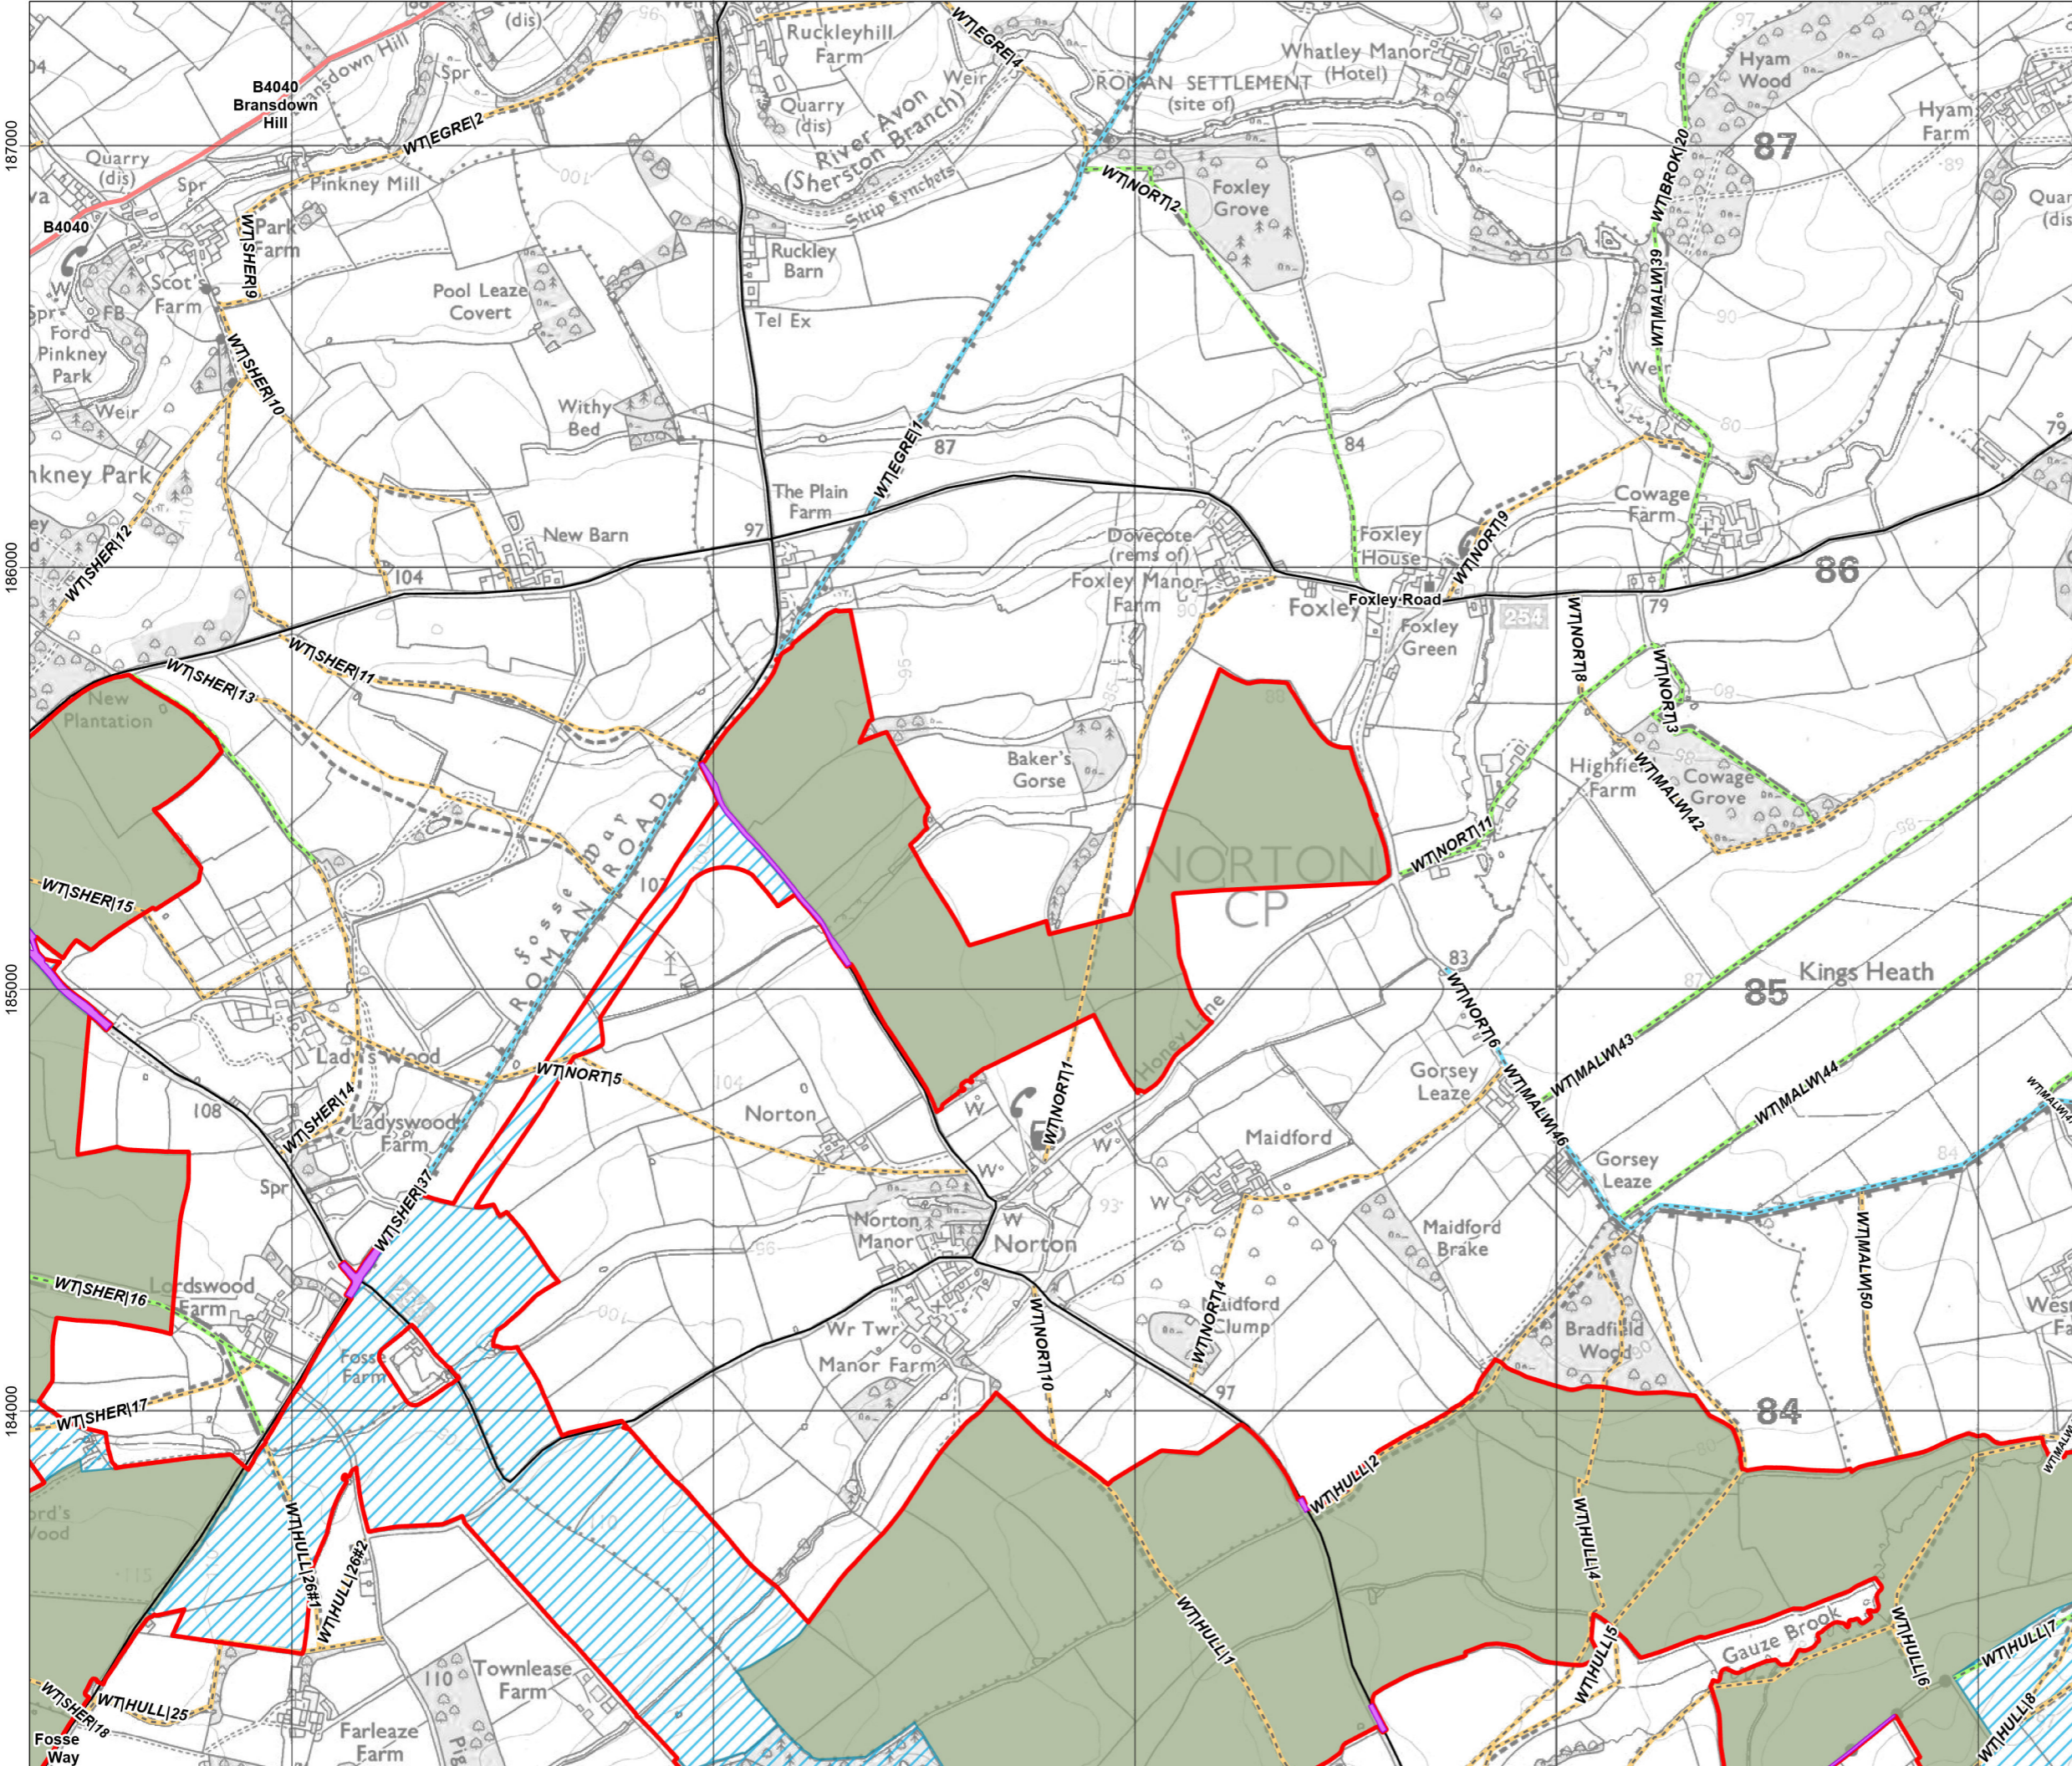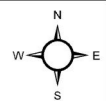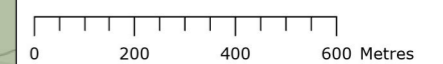

187000

186000

185000

184000

384000 385000 386000 387000 388000

185000

184000






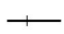





183000

182000


Title: Figure 2-4-3: PRoW and Highways Lime Down C

Document: Volume 2 The Order Limits Environmental Statement (ES)

Legend:

-  Order Limits
-  Solar PV Sites
-  Permanent Highway Improvement Area
-  Temporary Highway Improvement Area
-  Cable Route Corridor
-  Railway
-  B Road
-  Classified Unnumbered
- Public Rights of Way (PRoW)**
-  Footpath
-  Bridleway
-  Byway




Data: IGF, 2026
Base map: © Crown copyright and database rights 2026 Ordnance Survey 0100031673. Contains OS data © Crown Copyright and database right 2026. Contains data from OS Zoomstack

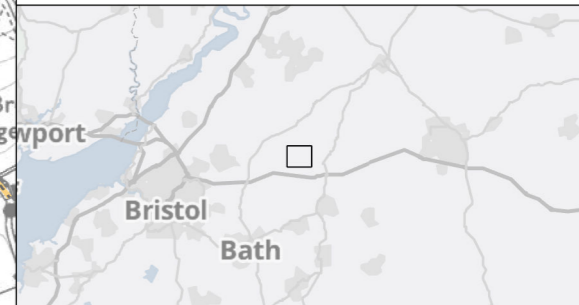

APFP Regulation: 5(2)(a)
Application Doc No.: EN010168/APP/6.2
Drawing no.: P4443_LPR_ZZ_XX_DR_Z_DEV_0198

Coordinate system: British National Grid

Scale: 1:15,000 @ A3

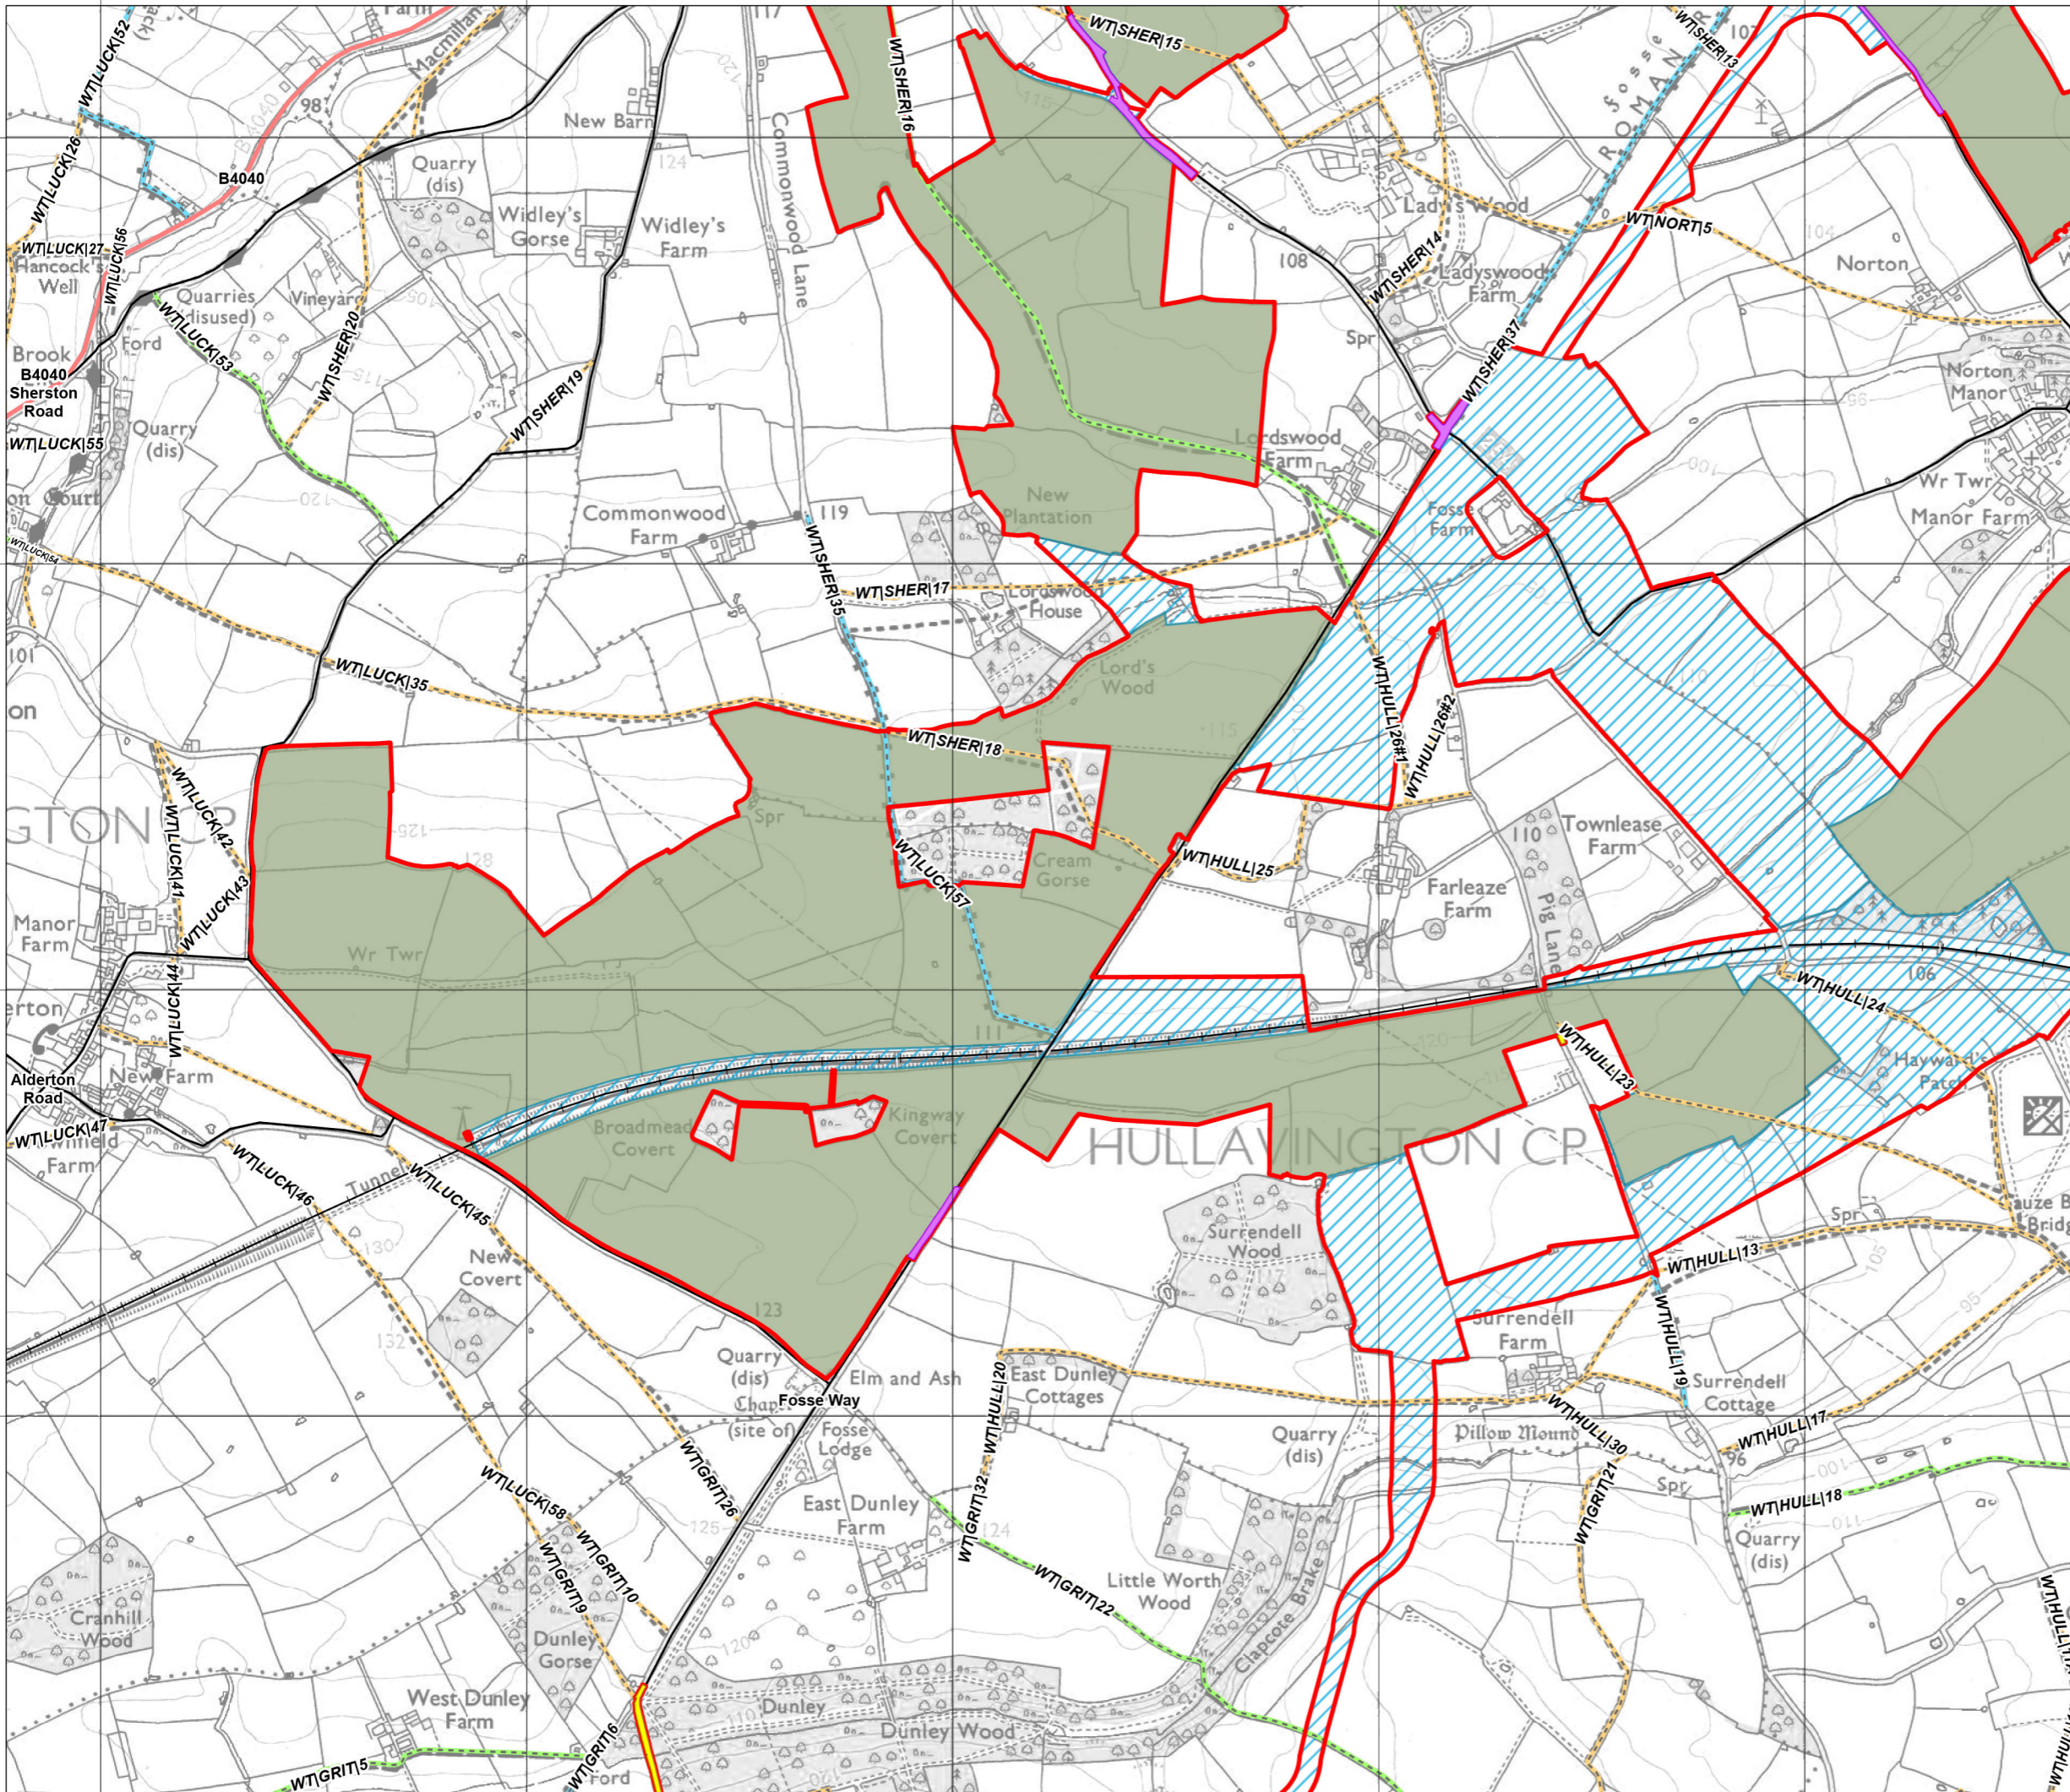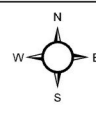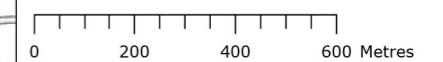

388000

389000

390000

391000

392000

185000

184000

183000

182000




Title: Figure 2-4-4: PRoW and Highways Lime Down D

Document: Volume 2 The Order Limits Environmental Statement (ES)




- Legend:
- Order Limits
 - Solar PV Sites
 - Permanent Highway Improvement Area
 - Temporary Highway Improvement Area
 - Cable Route Corridor
 - Railway
 - A Road
 - Classified Unnumbered
 - Public Rights of Way (PRoW)**
 - Footpath
 - Bridleway
 - Byway

Data: IGF, 2026
Base map: © Crown copyright and database rights 2026 Ordnance Survey 0100031673. Contains OS data © Crown Copyright and database right 2026. Contains data from OS Zoomstack

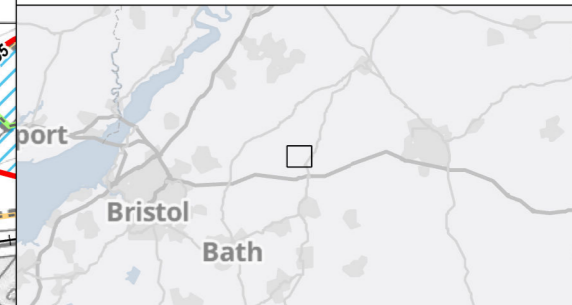

APFP Regulation: 5(2)(a)
Application Doc No.: EN010168/APP/6.2
Drawing no.: P4443_LPR_ZZ_XX_DR_Z_DEV_0198

Coordinate system: British National Grid
Scale: 1:15,000 @ A3

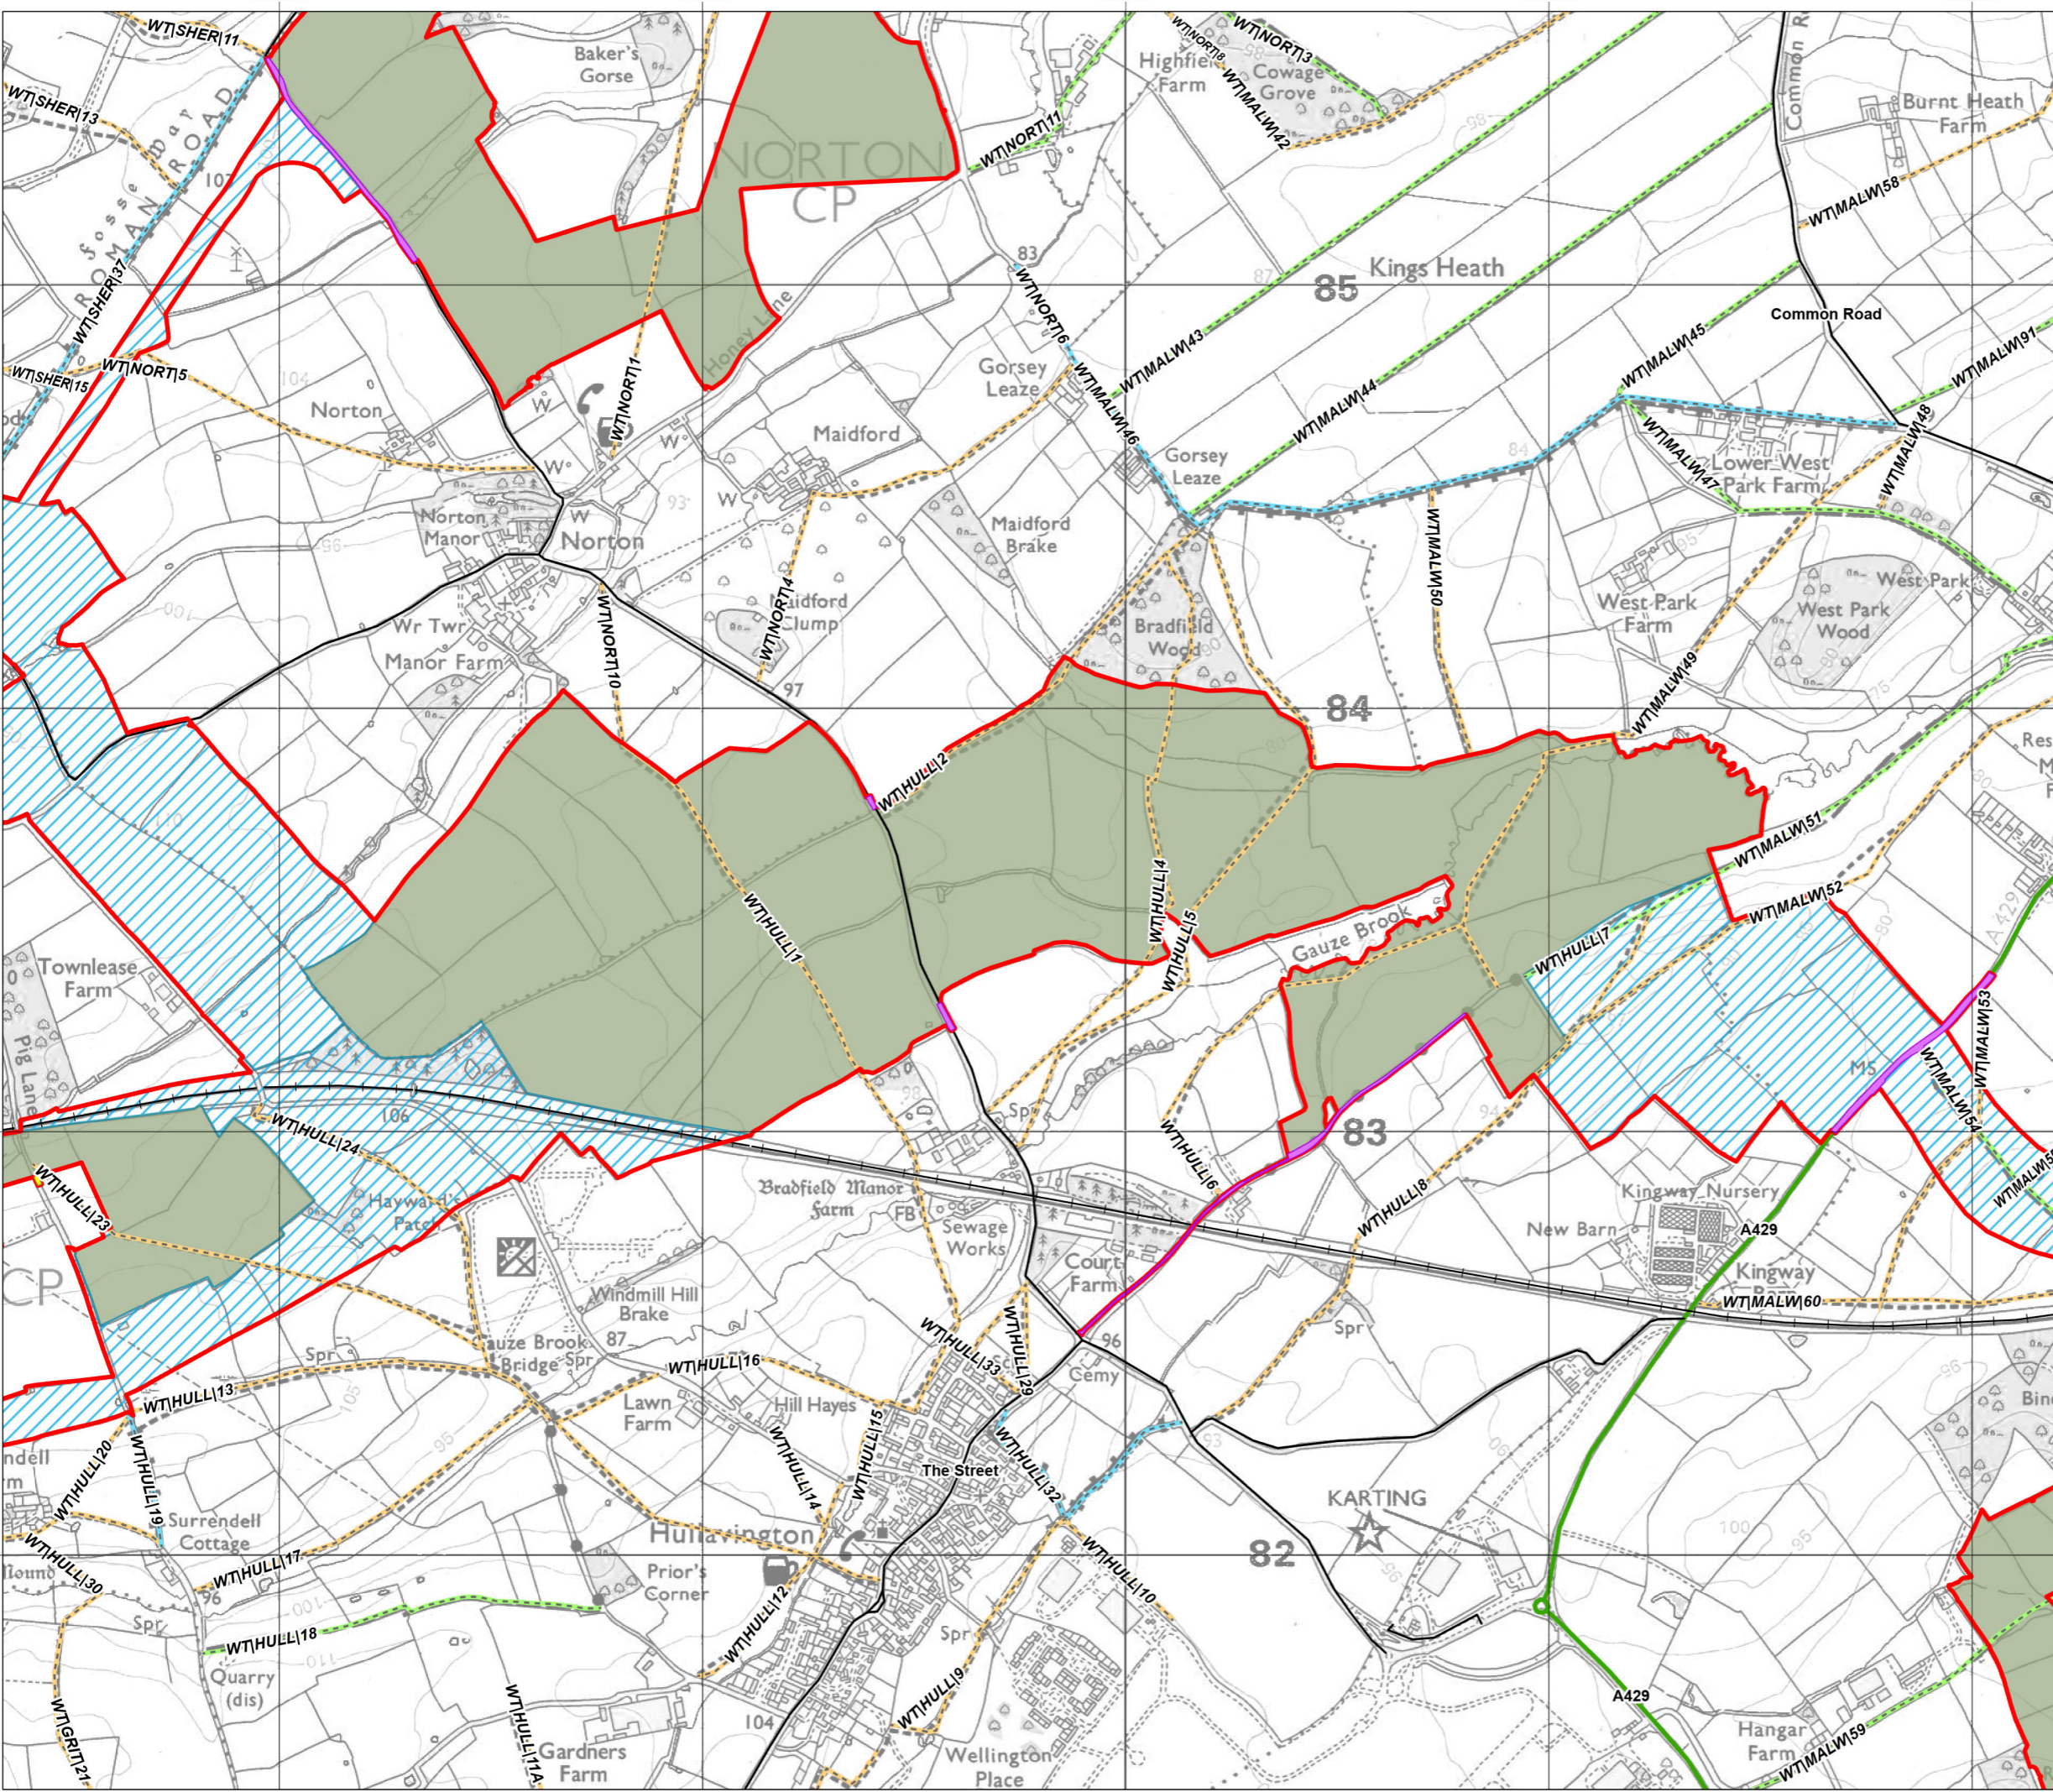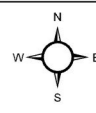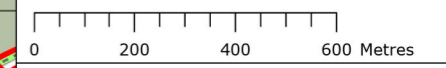

391000

392000

393000

394000

395000




Title: Figure 2-4-5: PRoW and Highways Lime Down E

Document: Volume 2 The Order Limits Environmental Statement (ES)




- Legend:
- Order Limits
 - Solar PV Sites
 - Permanent Highway Improvement Area
 - Cable Route Corridor
 - Railway
 - A Road
 - Classified Unnumbered
- Public Rights of Way (PRoW)**
- Footpath
 - Bridleway


Data: IGF, 2026
Base map: © Crown copyright and database rights 2026 Ordnance Survey 0100031673. Contains OS data © Crown Copyright and database right 2026. Contains data from OS Zoomstack

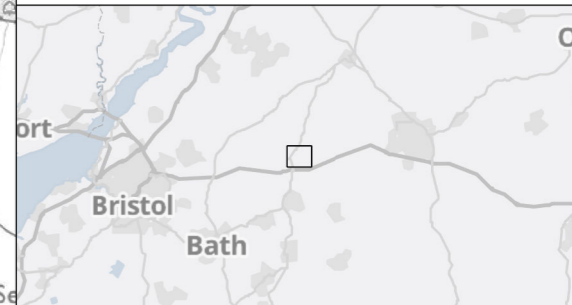

APFP Regulation: 5(2)(a)
Application Doc No.: EN010168/APP/6.2
Drawing no.: P4443_LPR_ZZ_XX_DR_Z_DEV_0198


Coordinate system: British National Grid
Scale: 1:15,000 @ A3

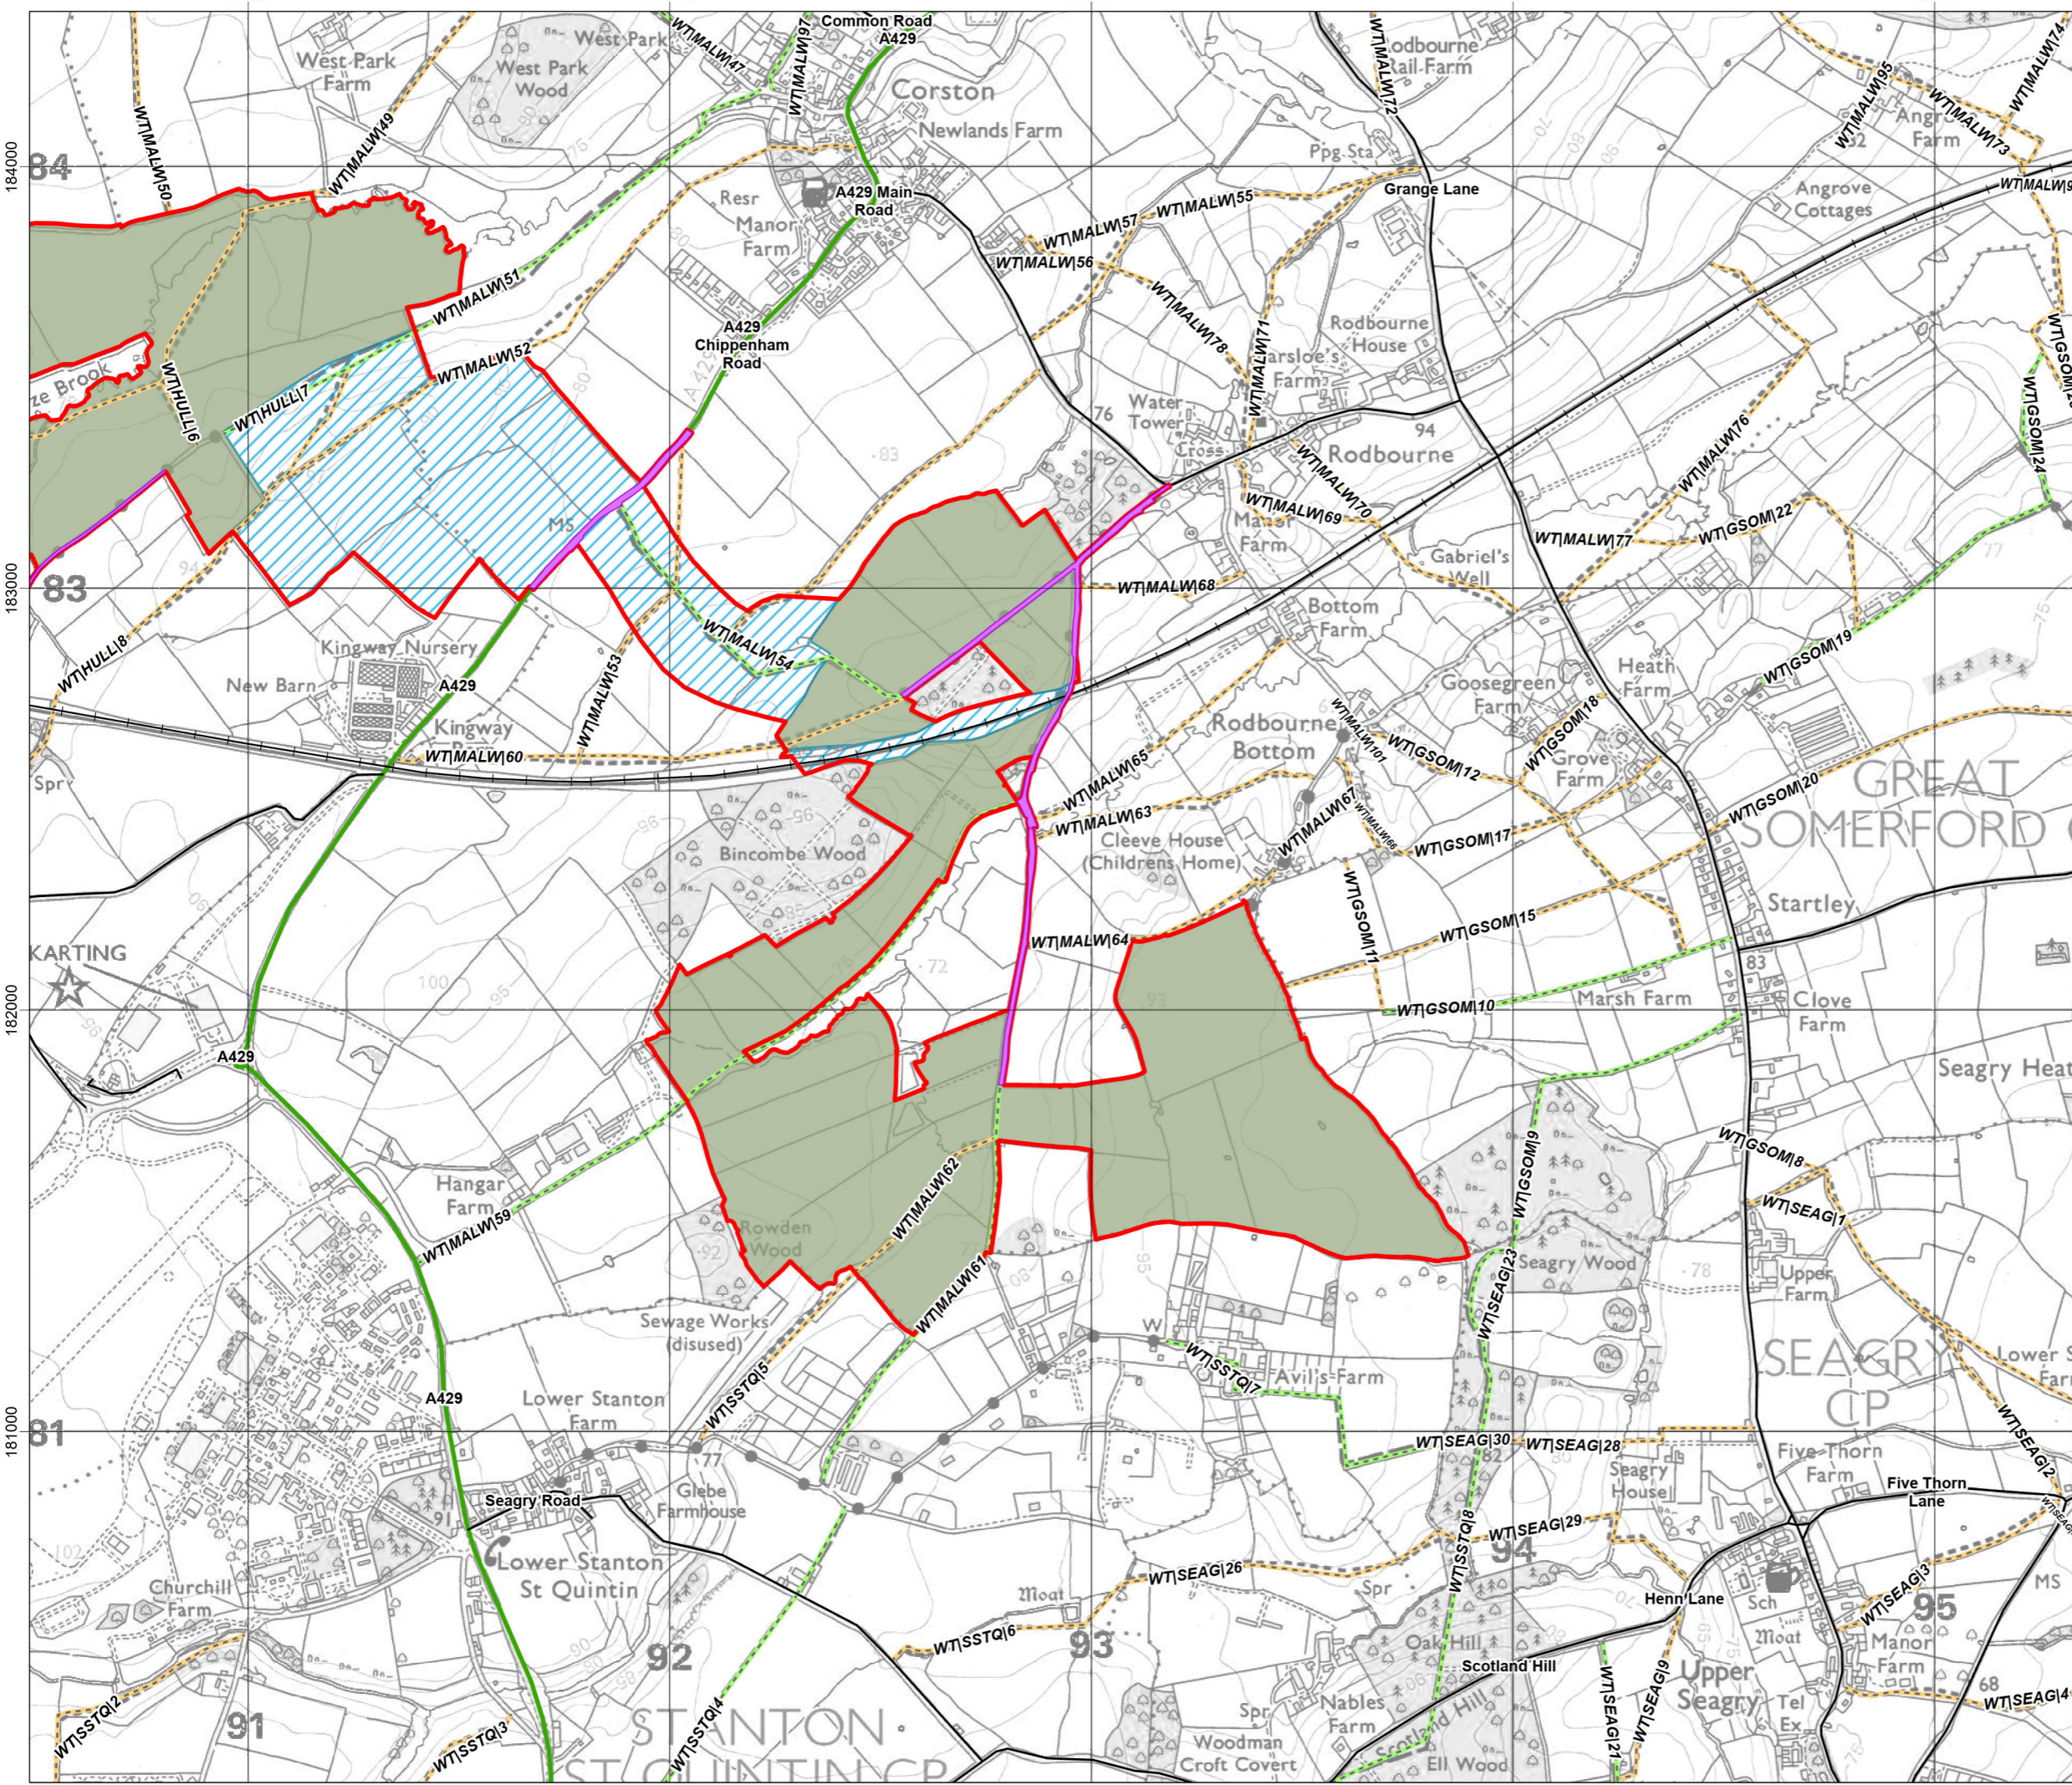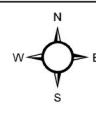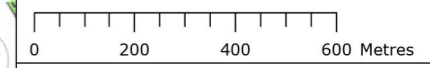

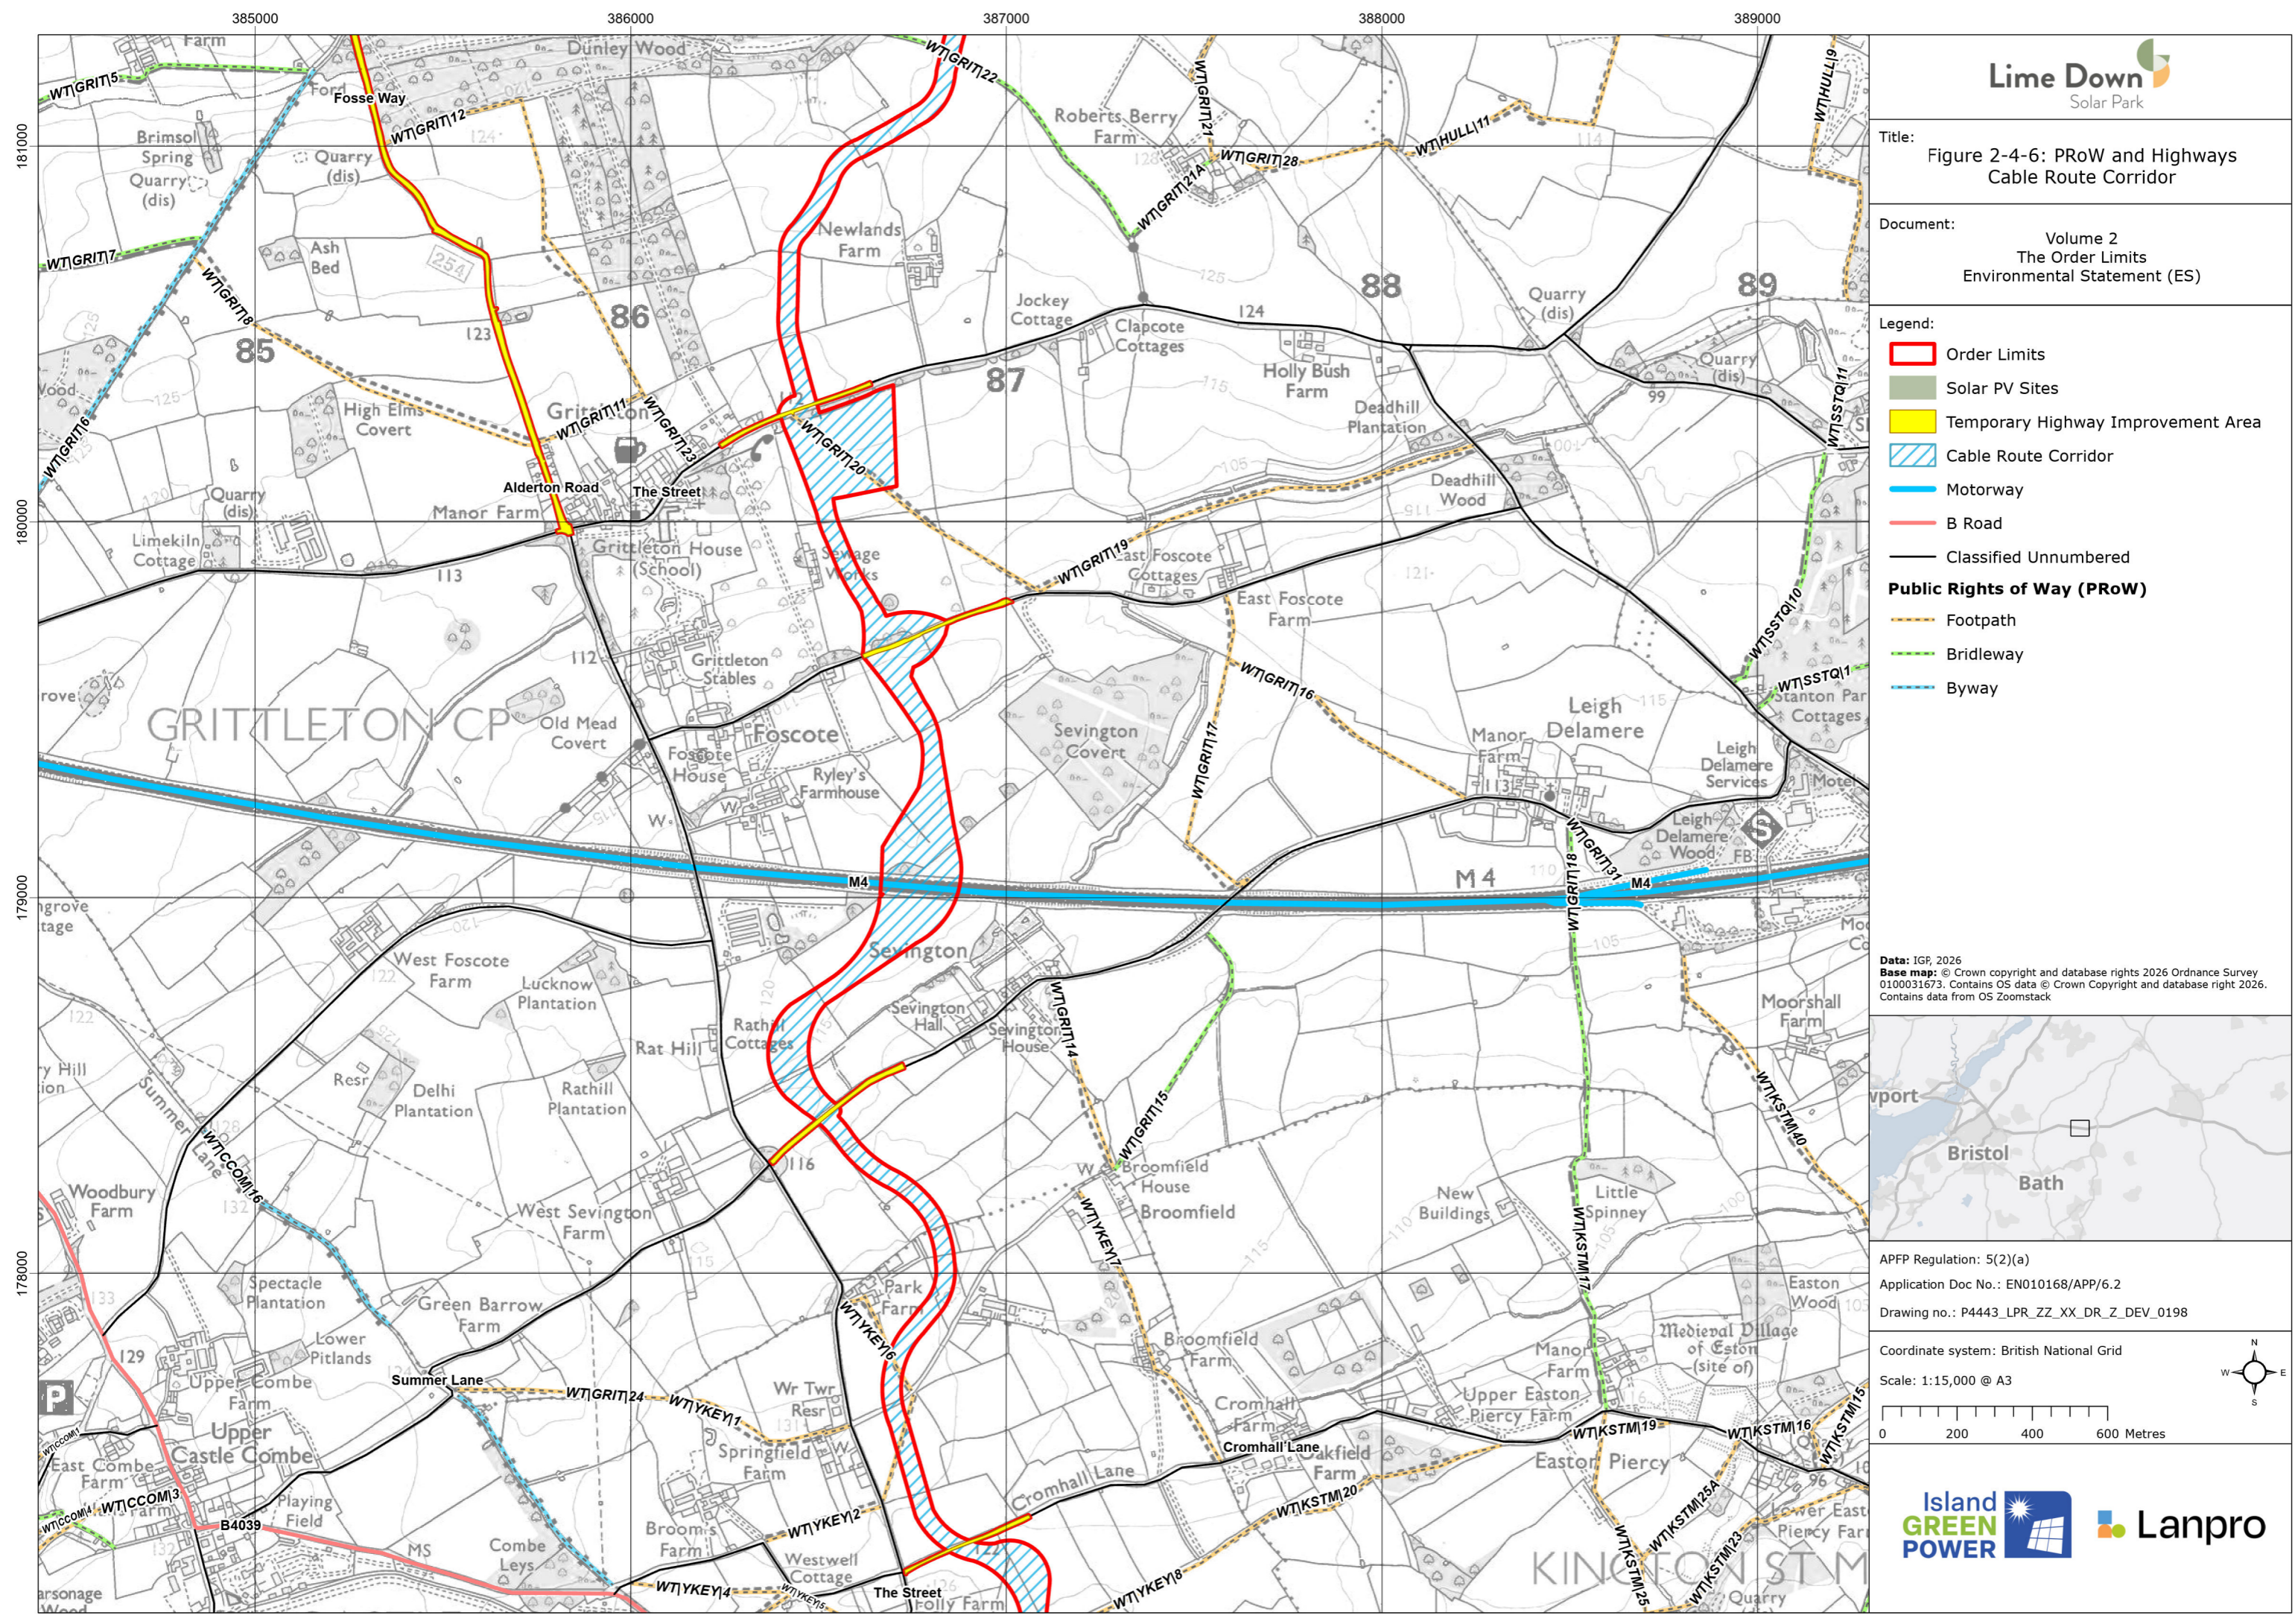

- Legend:
- Order Limits
 - Solar PV Sites
 - Temporary Highway Improvement Area
 - Cable Route Corridor
 - Motorway
 - B Road
 - Classified Unnumbered
- Public Rights of Way (PRoW)**
- Footpath
 - Bridleway
 - Byway


Data: IGF, 2026
Base map: © Crown copyright and database rights 2026 Ordnance Survey 0100031673. Contains OS data © Crown Copyright and database right 2026. Contains data from OS Zoomstack

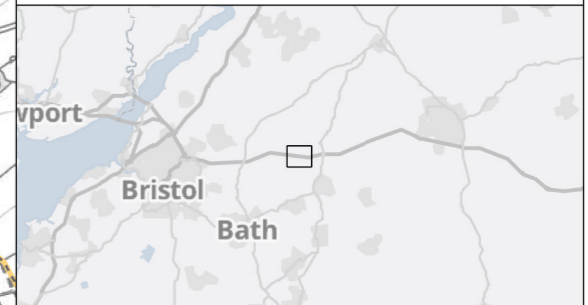

APFP Regulation: 5(2)(a)
Application Doc No.: EN010168/APP/6.2
Drawing no.: P4443_LPR_ZZ_XX_DR_Z_DEV_0198


Coordinate system: British National Grid

Scale: 1:15,000 @ A3

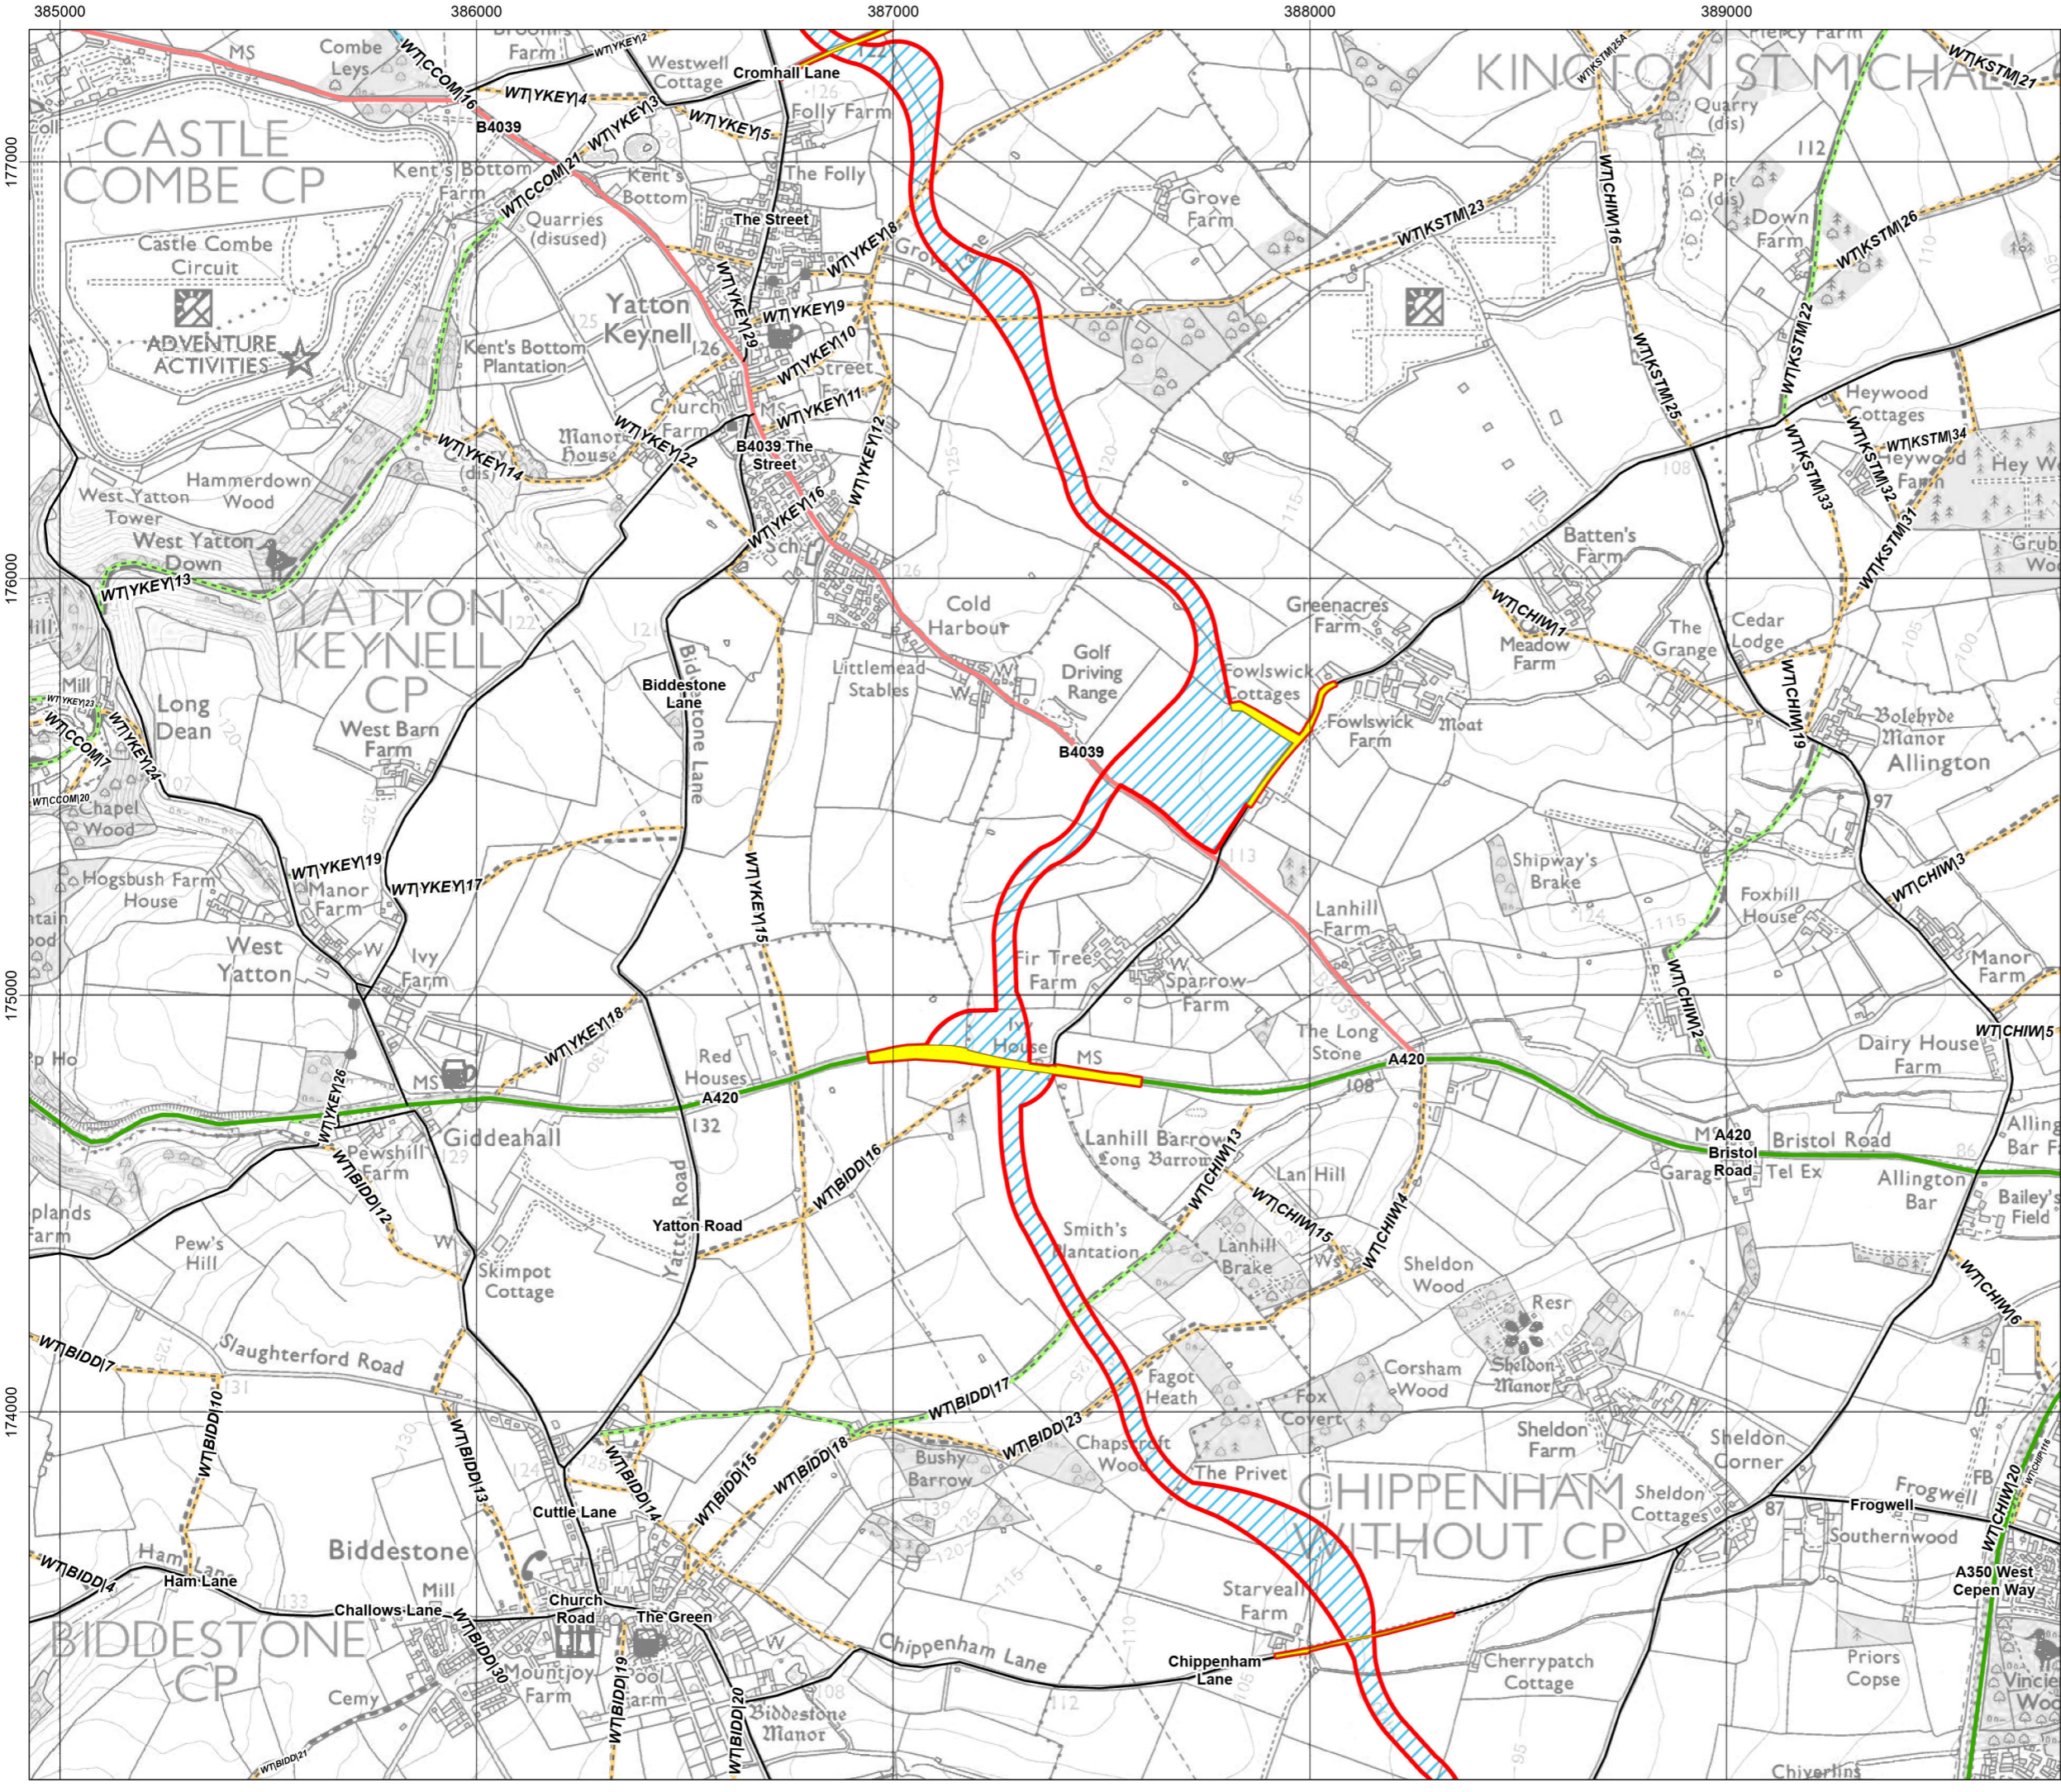

- Legend:
- Order Limits
 - Solar PV Sites
 - Temporary Highway Improvement Area
 - Cable Route Corridor
 - A Road
 - B Road
 - Classified Unnumbered
- Public Rights of Way (PRoW)**
- Footpath
 - Bridleway
 - Byway


Data: IGF, 2026
Base map: © Crown copyright and database rights 2026 Ordnance Survey 0100031673. Contains OS data © Crown Copyright and database right 2026. Contains data from OS Zoomstack

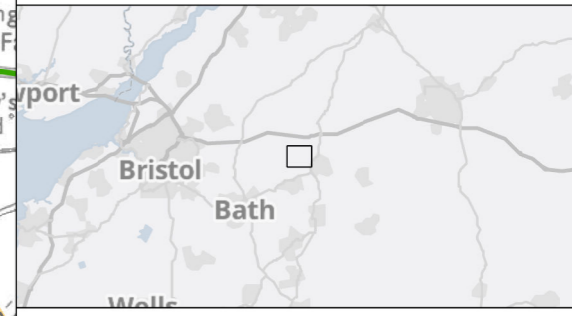

APFP Regulation: 5(2)(a)
Application Doc No.: EN010168/APP/6.2
Drawing no.: P4443_LPR_ZZ_XX_DR_Z_DEV_0198


Coordinate system: British National Grid
Scale: 1:15,000 @ A3

A north arrow is located to the right of the scale bar. The scale bar is marked in 0, 200, 400, and 600 metres.

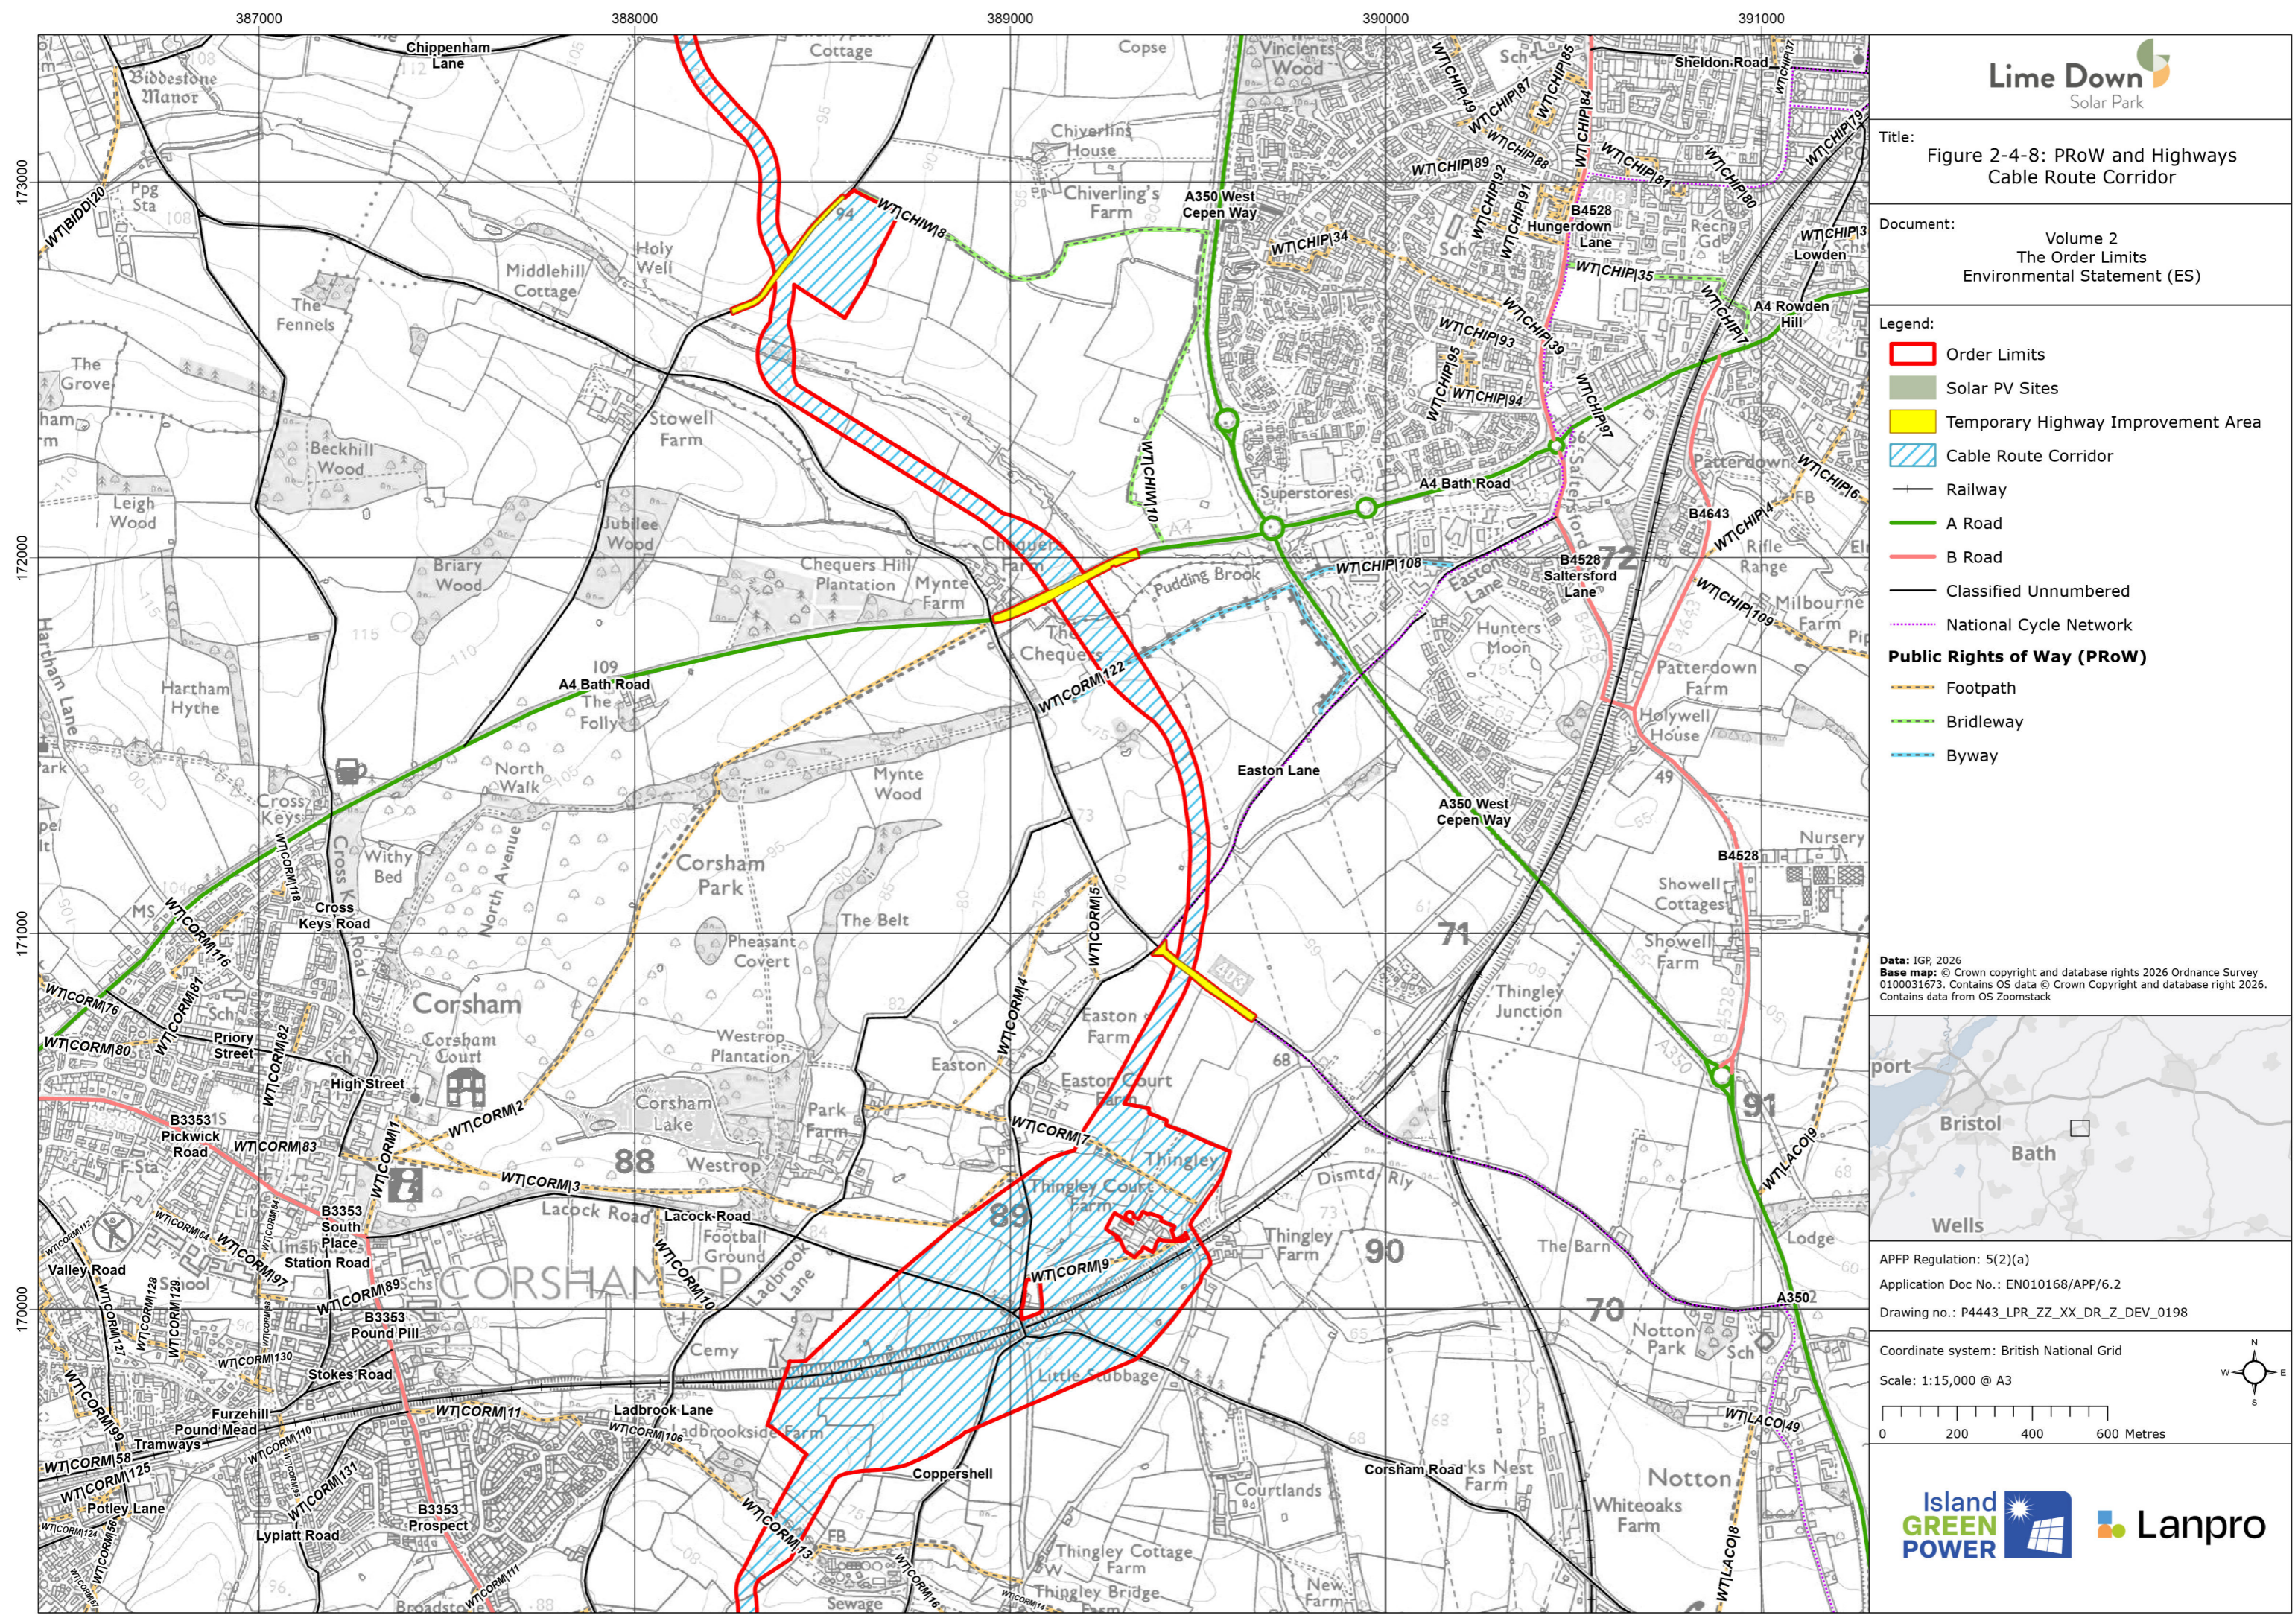


- Legend:
- Order Limits
 - Solar PV Sites
 - Temporary Highway Improvement Area
 - Cable Route Corridor
 - Railway
 - A Road
 - B Road
 - Classified Unnumbered
 - National Cycle Network
- Public Rights of Way (PRoW)**
- Footpath
 - Bridleway
 - Byway

Data: IGF, 2026
Base map: © Crown copyright and database rights 2026 Ordnance Survey 0100031673. Contains OS data © Crown Copyright and database right 2026. Contains data from OS Zoomstack

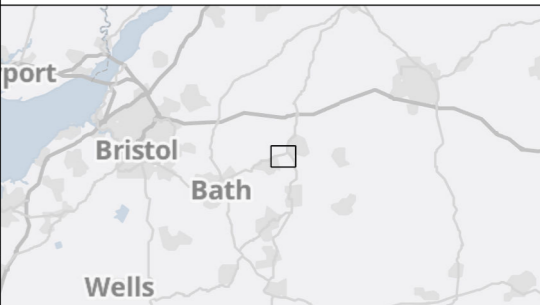

APFP Regulation: 5(2)(a)
Application Doc No.: EN010168/APP/6.2
Drawing no.: P4443_LPR_ZZ_XX_DR_Z_DEV_0198

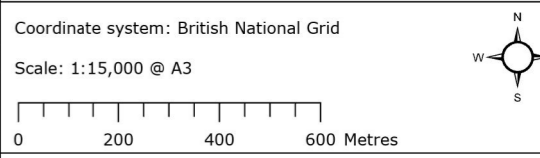


387000 388000 389000 390000 391000

Title: Figure 2-4-9: PRoW and Highways Cable Route Corridor

Document: Volume 2
The Order Limits
Environmental Statement (ES)




- Legend:
- Order Limits
 - Solar PV Sites
 - Temporary Highway Improvement Area
 - Cable Route Corridor
 - Railway
 - A Road
 - B Road
 - Classified Unnumbered
 - National Cycle Network
- Public Rights of Way (PRoW)**
- Footpath
 - Bridleway
 - Restricted Byway

Data: IGF, 2026
Base map: © Crown copyright and database rights 2026 Ordnance Survey 0100031673. Contains OS data © Crown Copyright and database right 2026. Contains data from OS Zoomstack

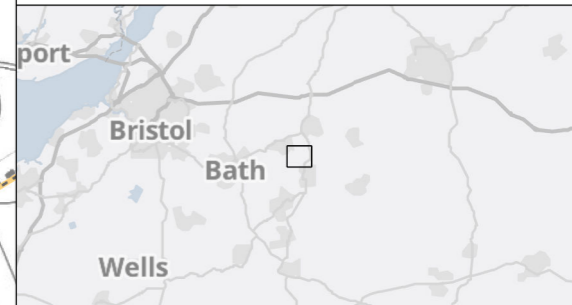

APFP Regulation: 5(2)(a)
Application Doc No.: EN010168/APP/6.2
Drawing no.: P4443_LPR_ZZ_XX_DR_Z_DEV_0198

Coordinate system: British National Grid
Scale: 1:15,000 @ A3

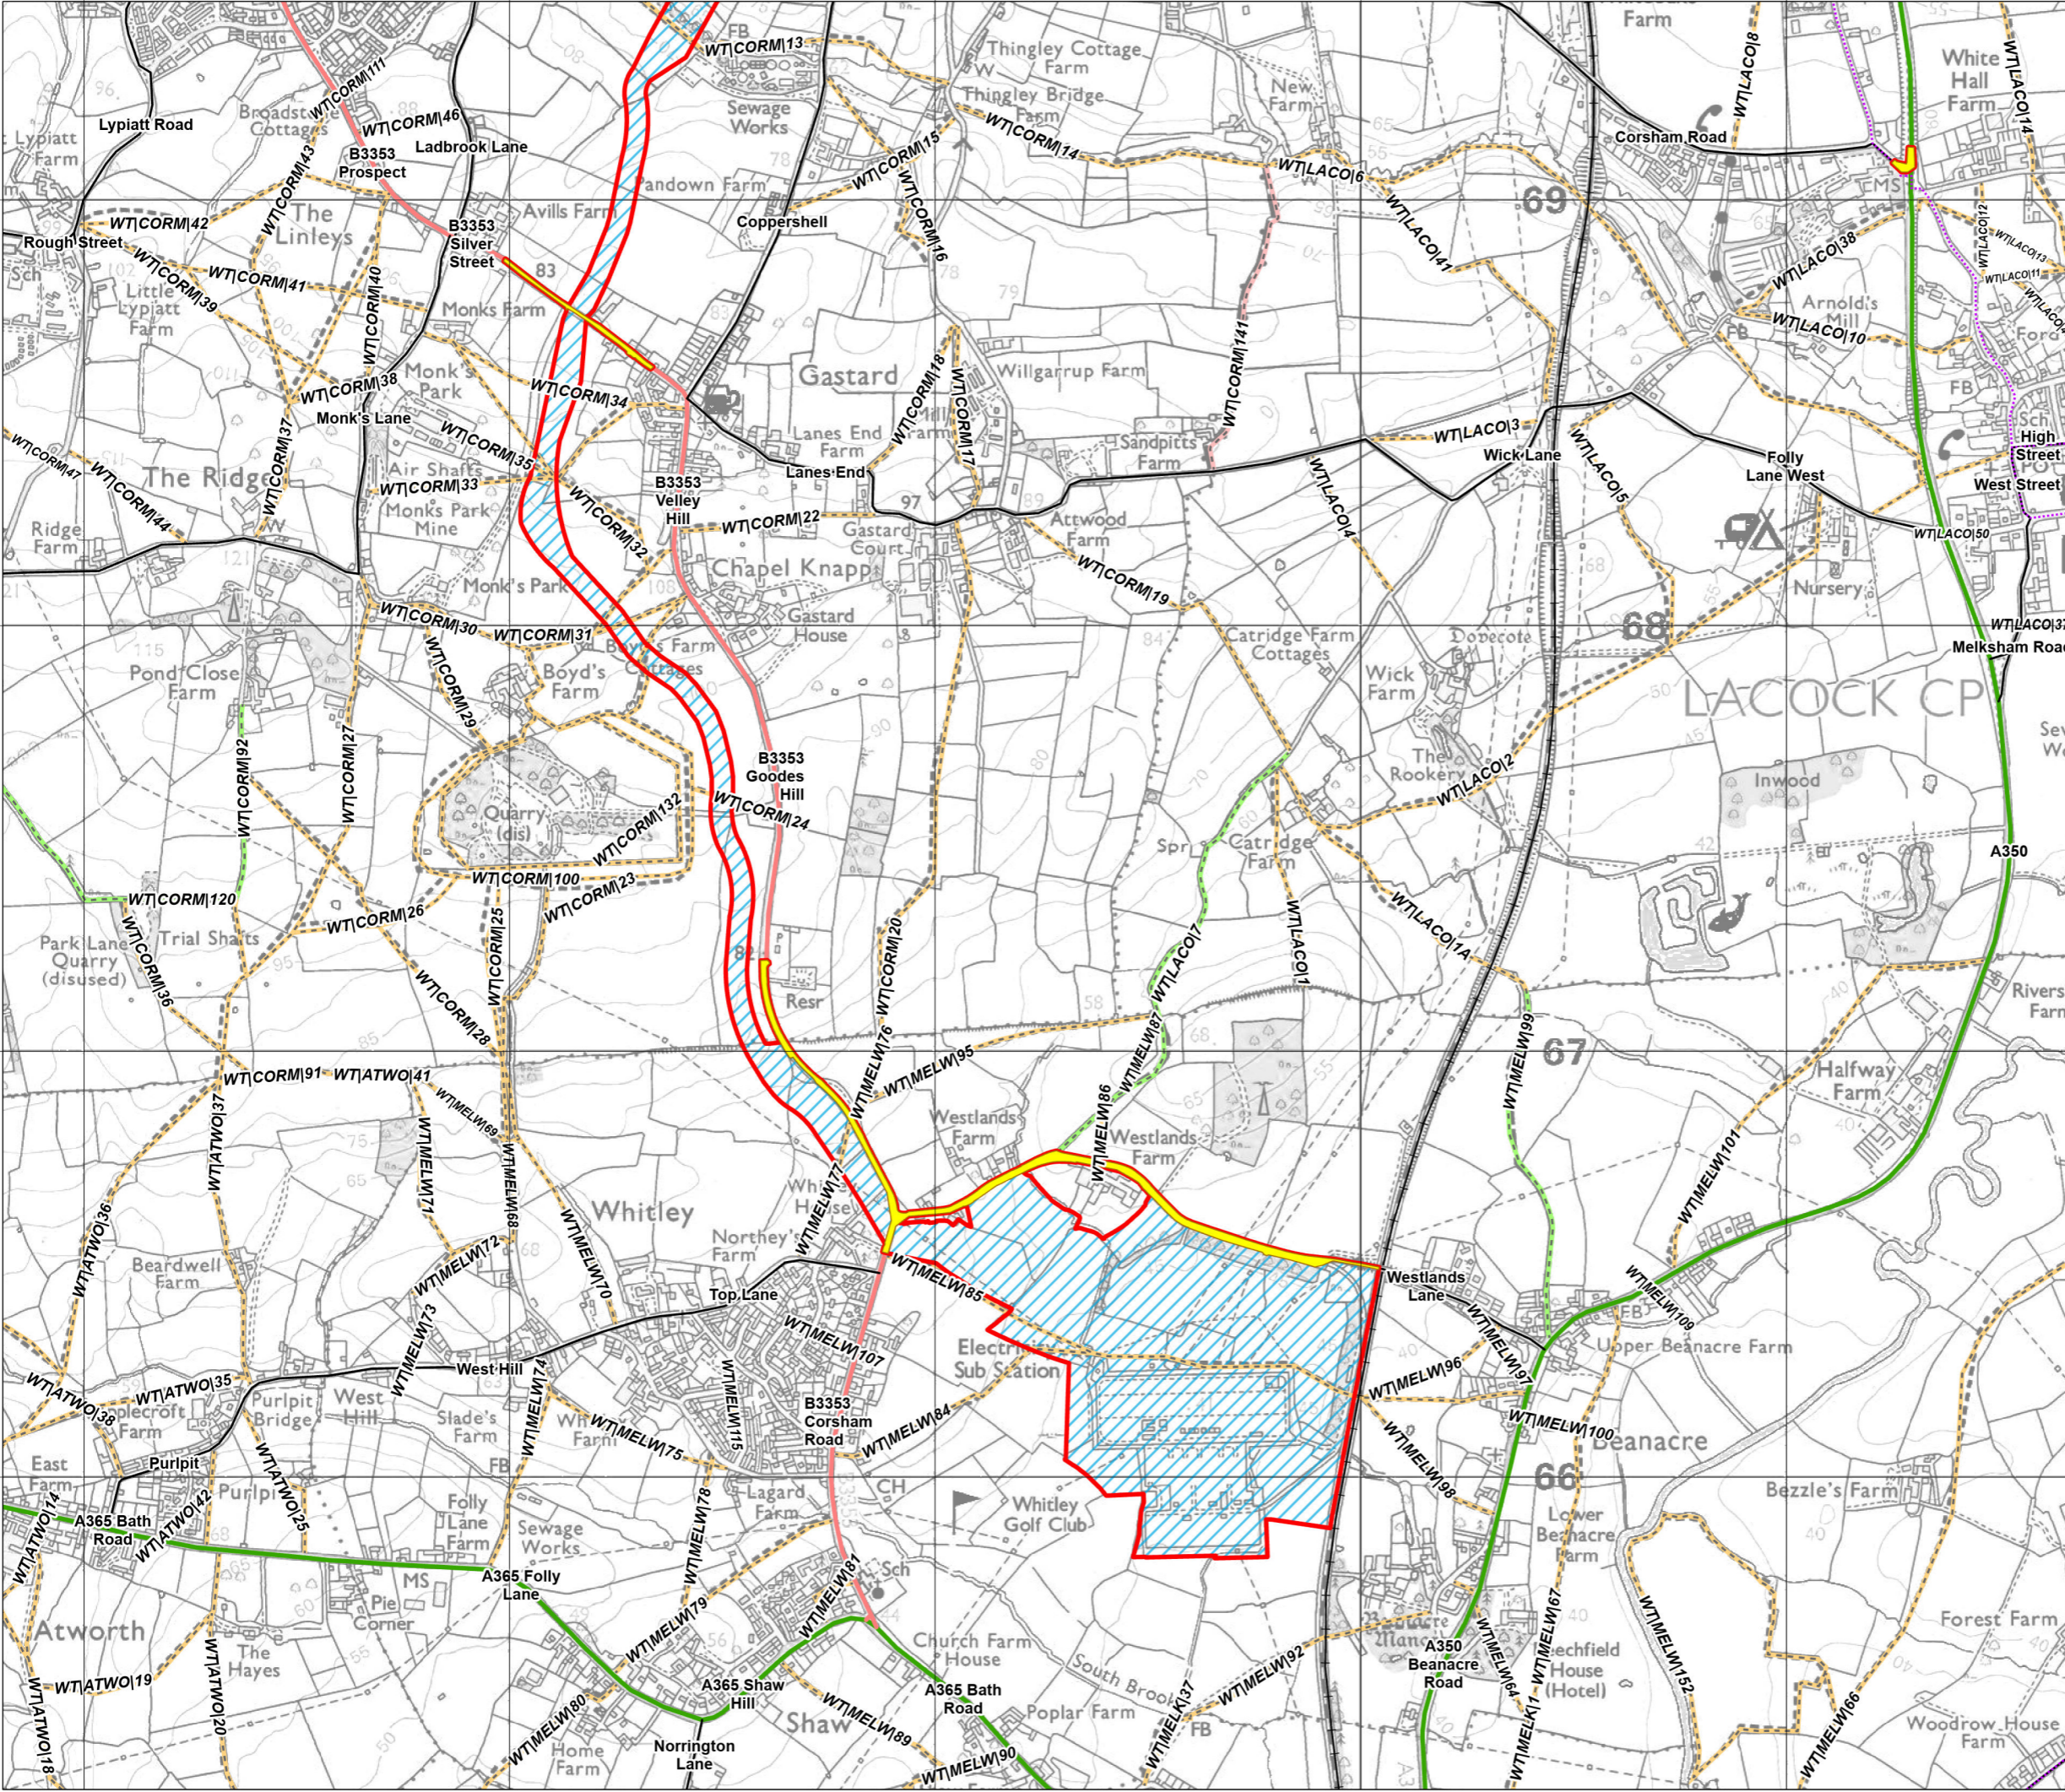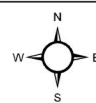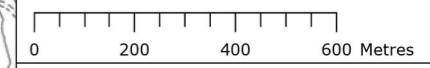

168000
168000
167000
166000
166000