


- 1:2,500 @
-
- LIME DOWN SOLAR PARK**
Figure 3-4-5.1
Lime Down Solar Park - Site E Sheet 1
Landscape and Ecology Mitigation Plan - Revision 4
EN010168/APP/6.2
5(2)(a)

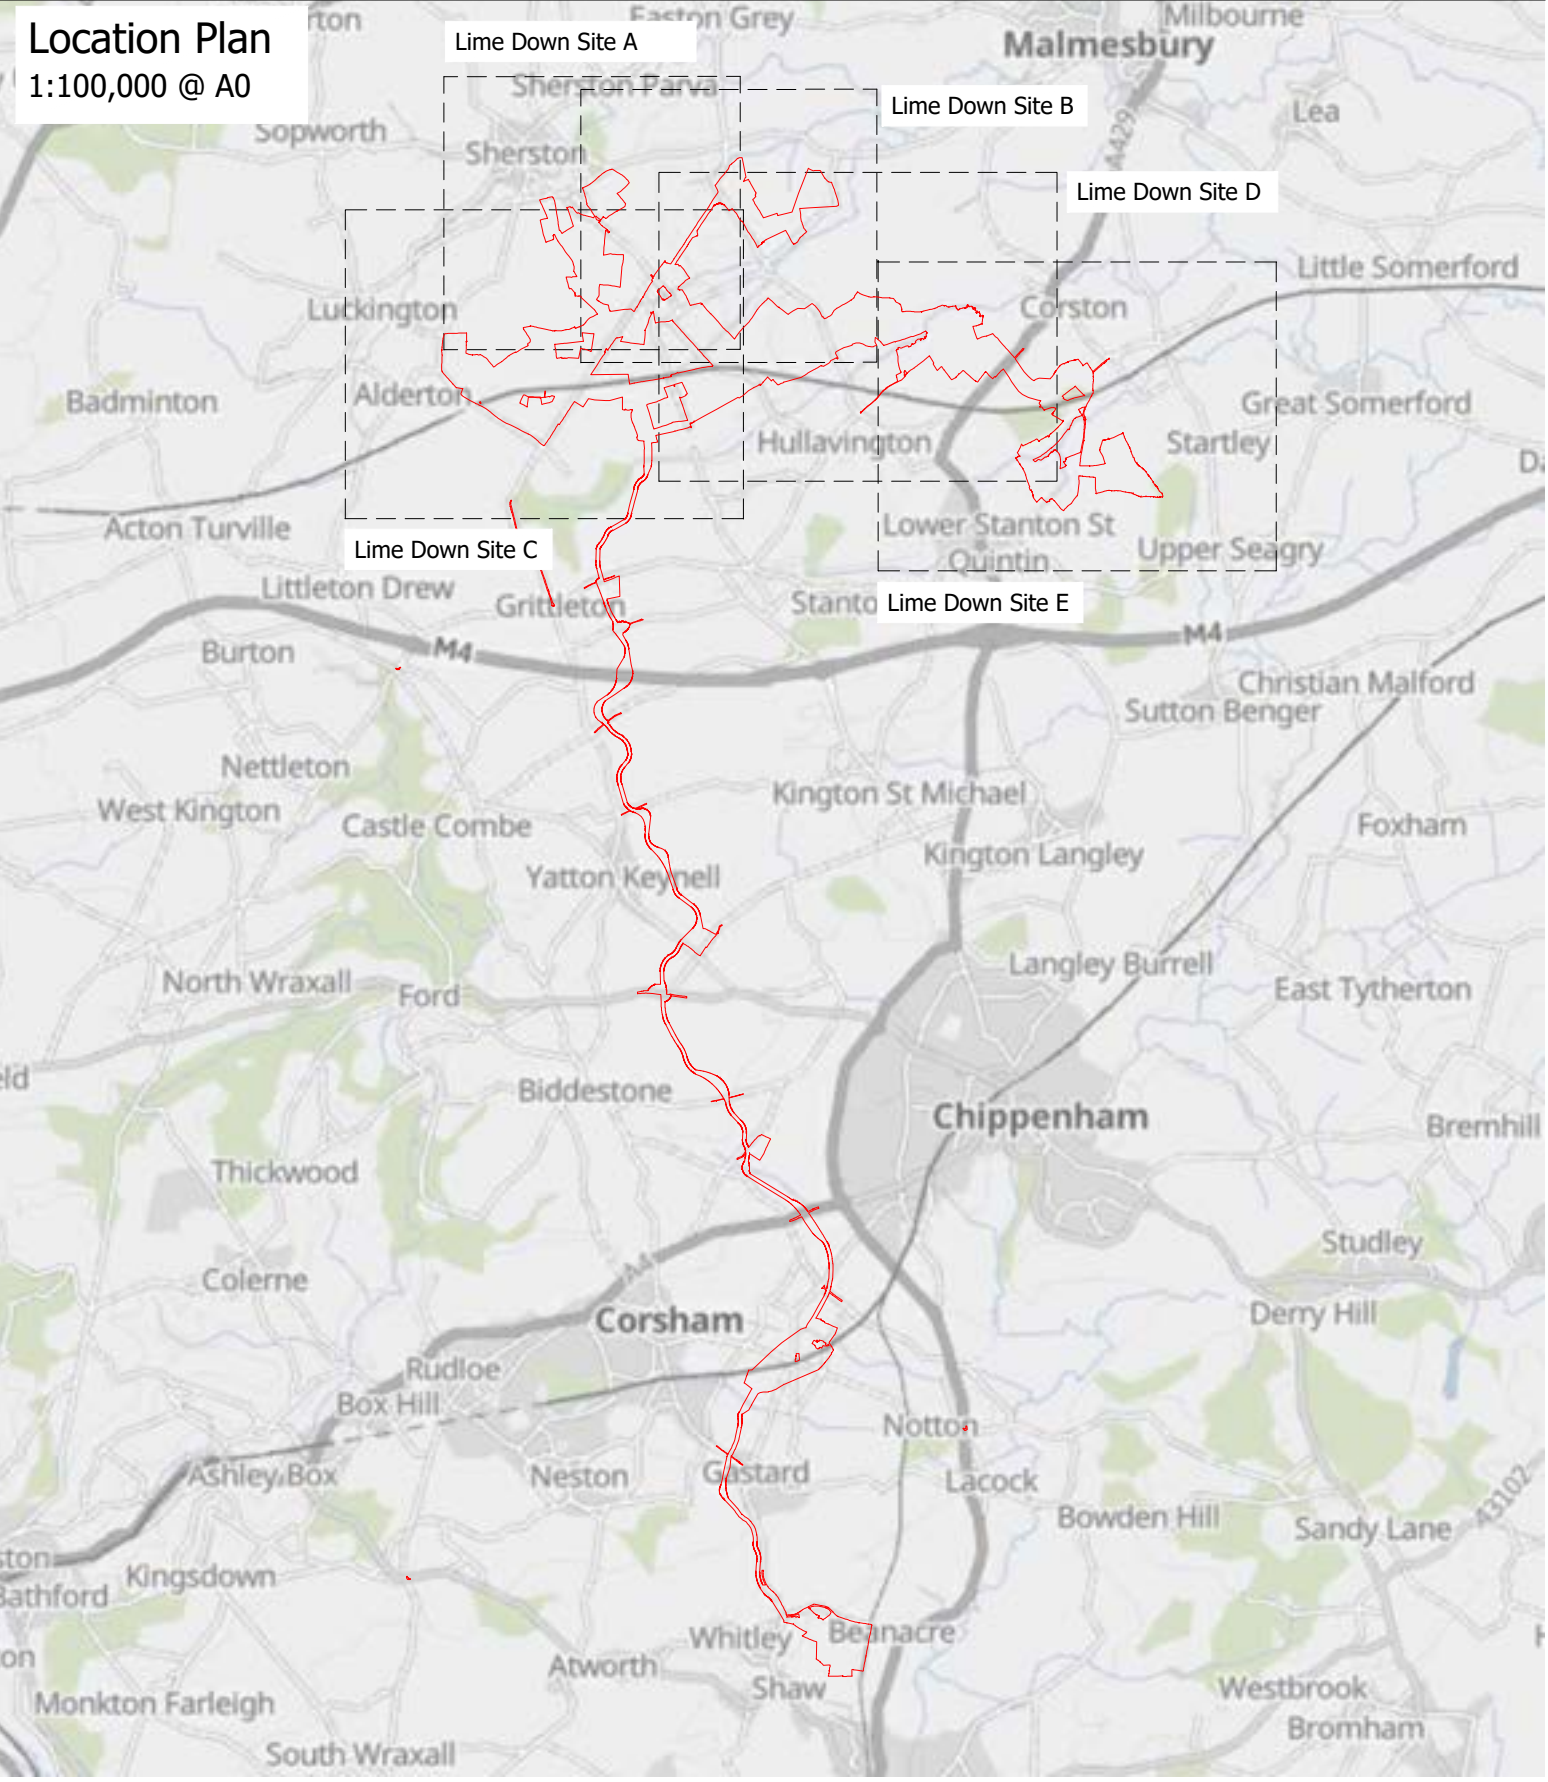

Key

Area For Solar Panels And Associated Development

Existing

- Existing Vegetation
- Existing Ancient Woodland
- Existing Ditch Verge
- Existing Watercourses
- Existing Footpath
- Existing Bridleway
- Existing Byway Open To All Traffic
- Existing Restricted Byways
- Existing Buildings
- Existing Listed Buildings
- Existing Conservation Area
- Existing SSSI
- Existing Utilities

Proposed

- Existing Vegetation To Be Retained And Enhanced
- Proposed Grassland Creation (Beneath Panels)
- Proposed Tussock Grassland Margins
- Proposed Damp Grassland
- Proposed Ground Nesting Bird Mitigation - Set Aside
- Proposed Diverse Wildflower Meadow
- Proposed Low Density Scrub
- Hedgerow Reinforcement
- Proposed Native Hedgerow With Trees
- Proposed Linear Tree Planting
- Proposed Native Woodland Belt
- Proposed Native Woodland Block
- Proposed Riparian Corridor
- Proposed Solar Arrays
- Proposed Fenceline
- Proposed Access Tracks
- Proposed Conversion Units/ 33kV Sub-distribution Switch Room
- Proposed Substation
- Proposed Permissive Path For Pedestrians
- Proposed Permissive Path For Pedestrians, Equestrians and Cyclists
- Existing Vegetation To Be Removed



1:1,000 @A0

LIME DOWN SOLAR PARK
Figure 3-4-5.2
Lime Down Solar Park - Site E Sheet 2
Landscape and Ecology Mitigation Plan - Revision 4
EN010168/APP/6.2
5(2)(a)

