



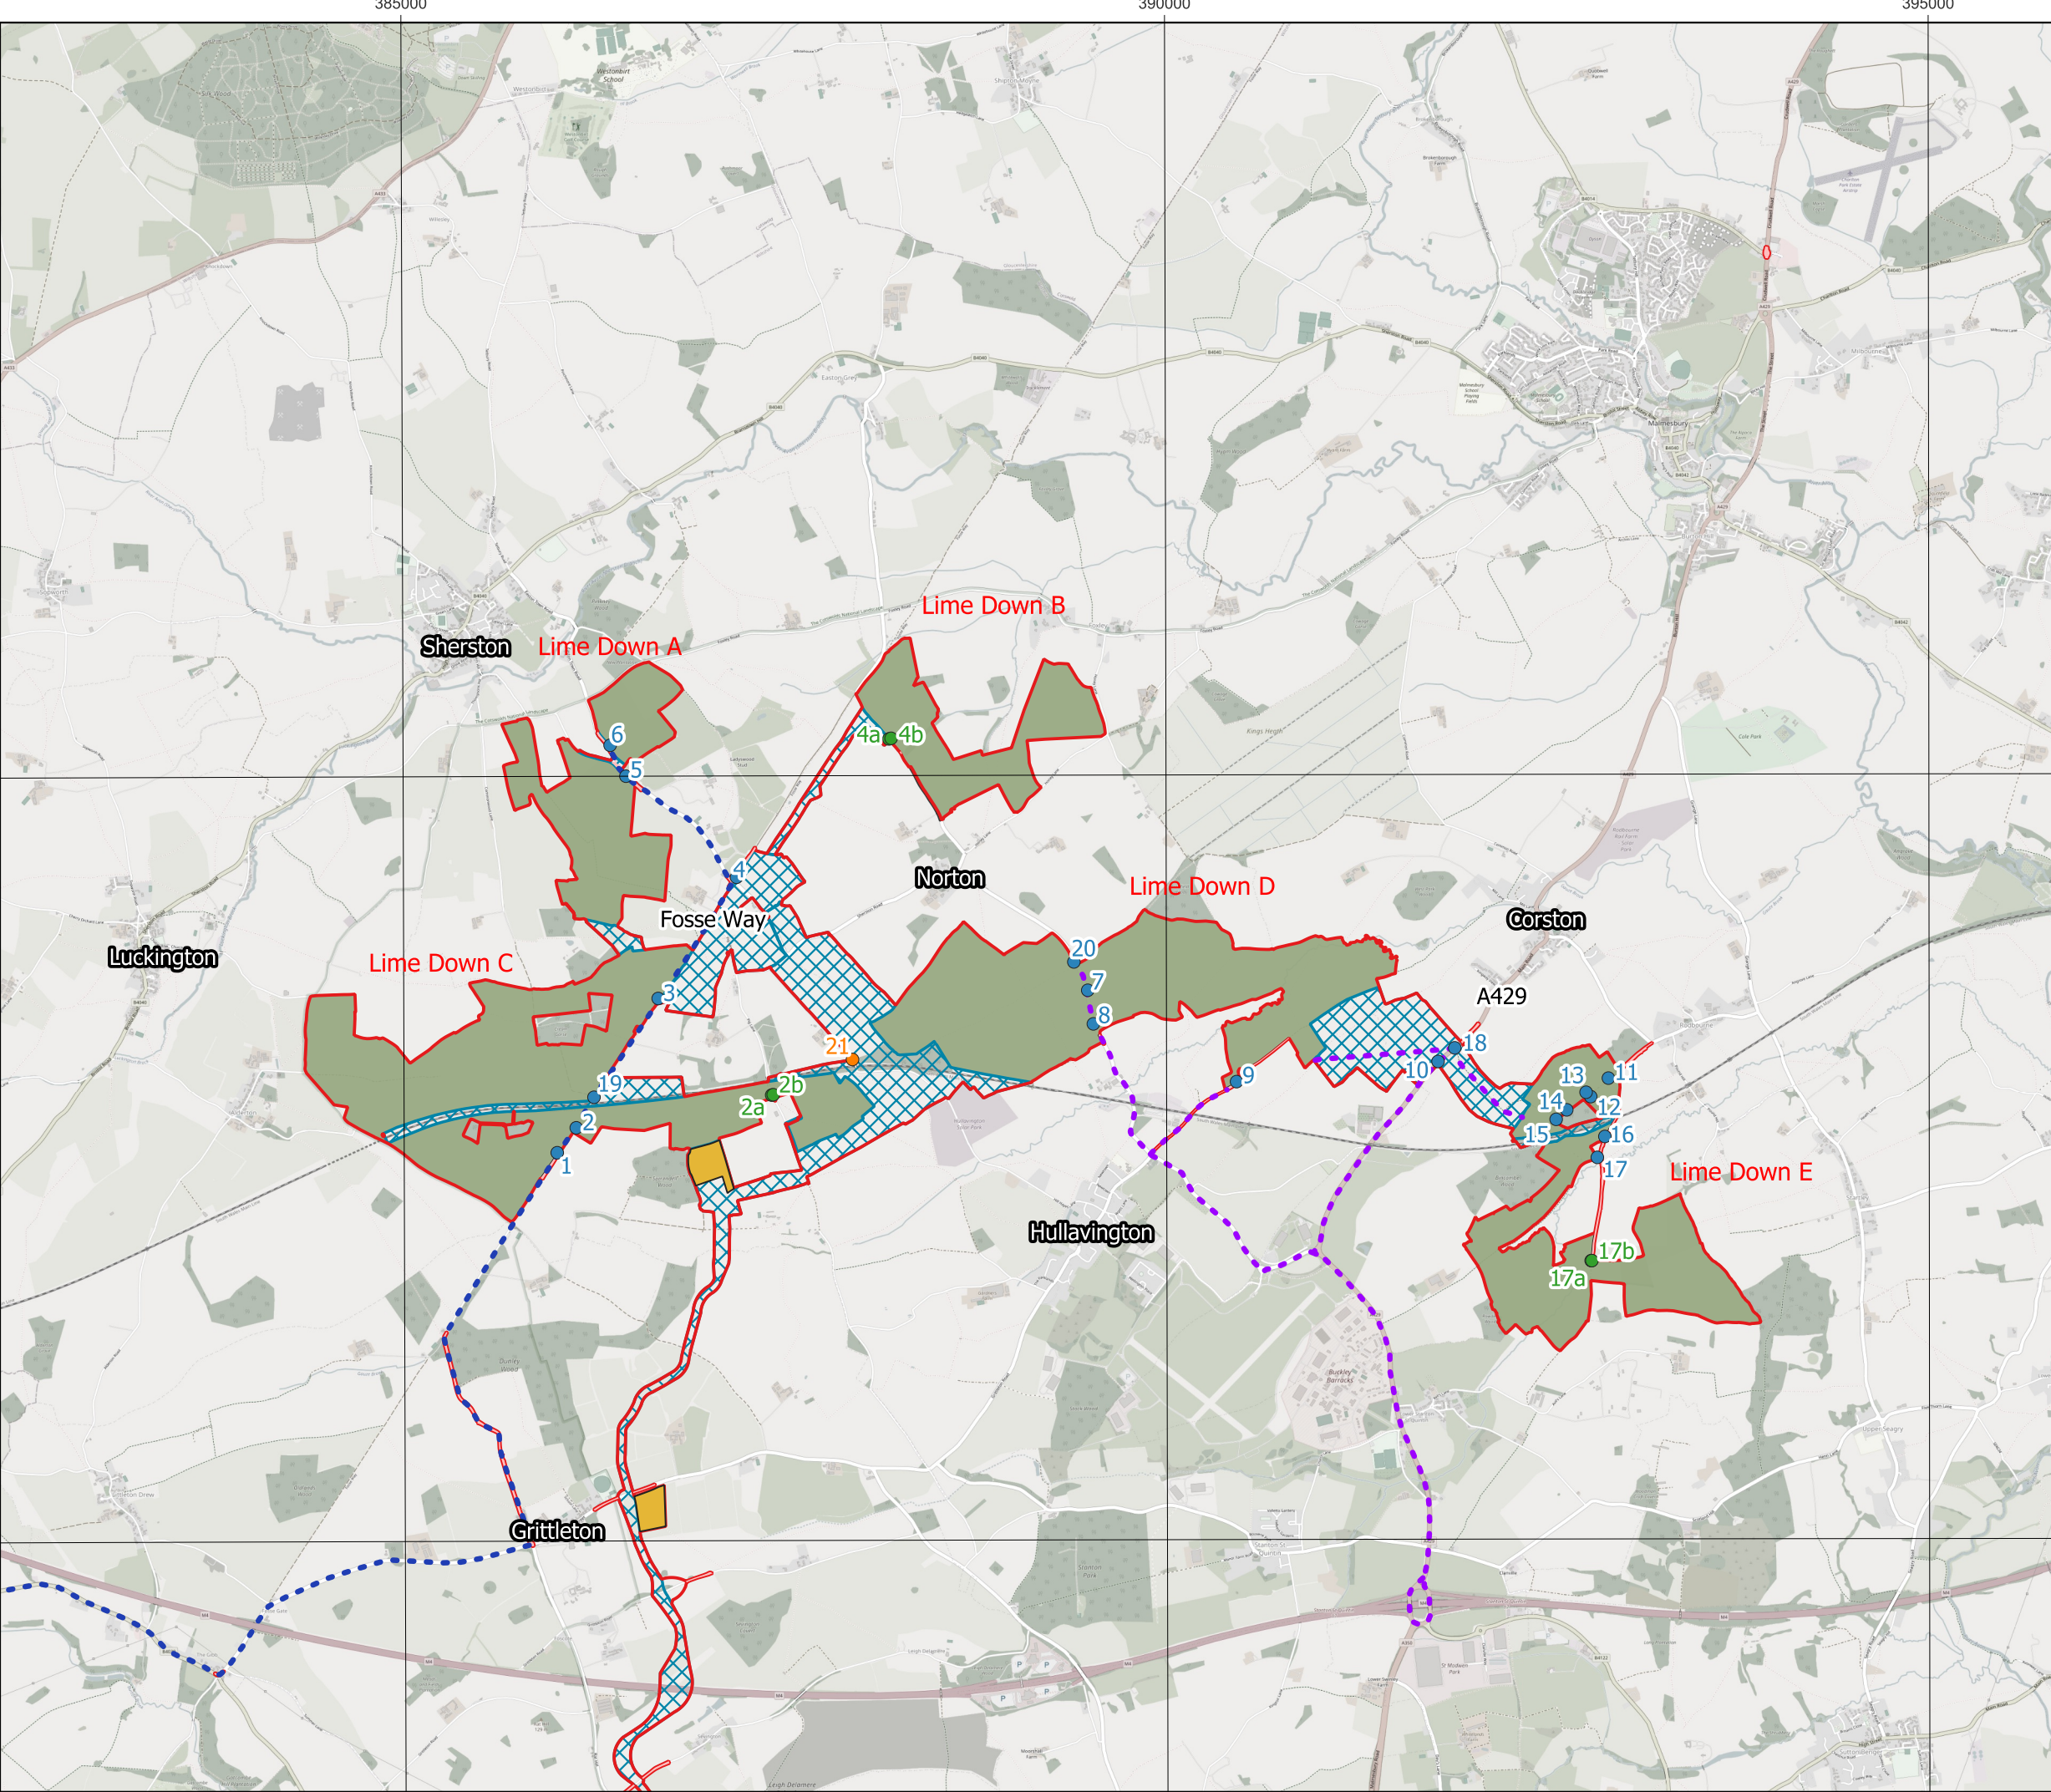

Legend:

- Highway Improvement Areas
- Order Limits
- PV and BESS Access Locations
- PV and BESS Crossing Points
- Solar PV Emergency Access Location
- Cable Route Corridor
- Solar PV Sites
- Cable Corridor Construction Compounds
- HGV Construction Route
 - Lime Down A, B and C
 - Lime Down D and E

Data: IGP 2026 Base Maps: © Crown copyright and database rights 2026
OSM Standard 0100031673

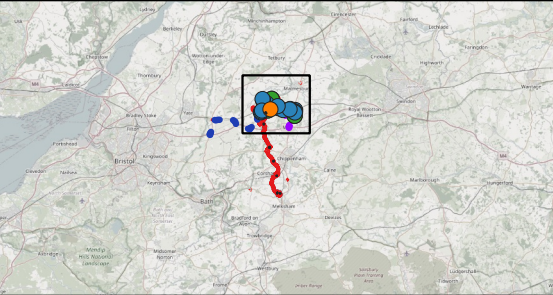

APFP Regulation: APFP Regulation: 5(2)(a)
Application Doc no.: APP /6.2
Drawing no.: Figure 13-11

Co-ordinate system: British National Grid
Scale: 1:66471 @ A3

