

Key


Area For Solar Panels And Associated Development

Existing

- Existing Vegetation
- Existing Ditch Verge
- Existing Watercourses
- Existing Footpath
- Existing Bridleway
- Existing Byway Open To All Traffic
- Existing Restricted Byways
- Existing Buildings
- Existing Listed Buildings
- Cotswolds National Landscape
- Existing Conservation Area
- Existing Utilities

Proposed

- Existing Vegetation To Be Retained And Enhanced
- Proposed Grassland Creation (Beneath Panels)
- Proposed Tussock Grassland Margins
- Proposed Damp Grassland
- Proposed Ground Nesting Bird Mitigation - Set Aside
- Proposed Diverse Wildflower Meadow
- Proposed Low Density Scrub
- Hedgerow Reinforcement
- Proposed Native Hedgerow With Trees
- Proposed Linear Tree Planting
- Proposed Native Woodland Belt
- Proposed Native Woodland Block
- Proposed Riparian Corridor
- Proposed Solar Arrays
- Proposed Fenceline
- Proposed Access Tracks
- Proposed Conversion Units
- Proposed Substation
- Proposed Permissive Path For Pedestrians
- Proposed Permissive Path For Pedestrians, Equestrians and Cyclists
- Existing Vegetation To Be Removed
- Existing Drystone Wall To Be Retained

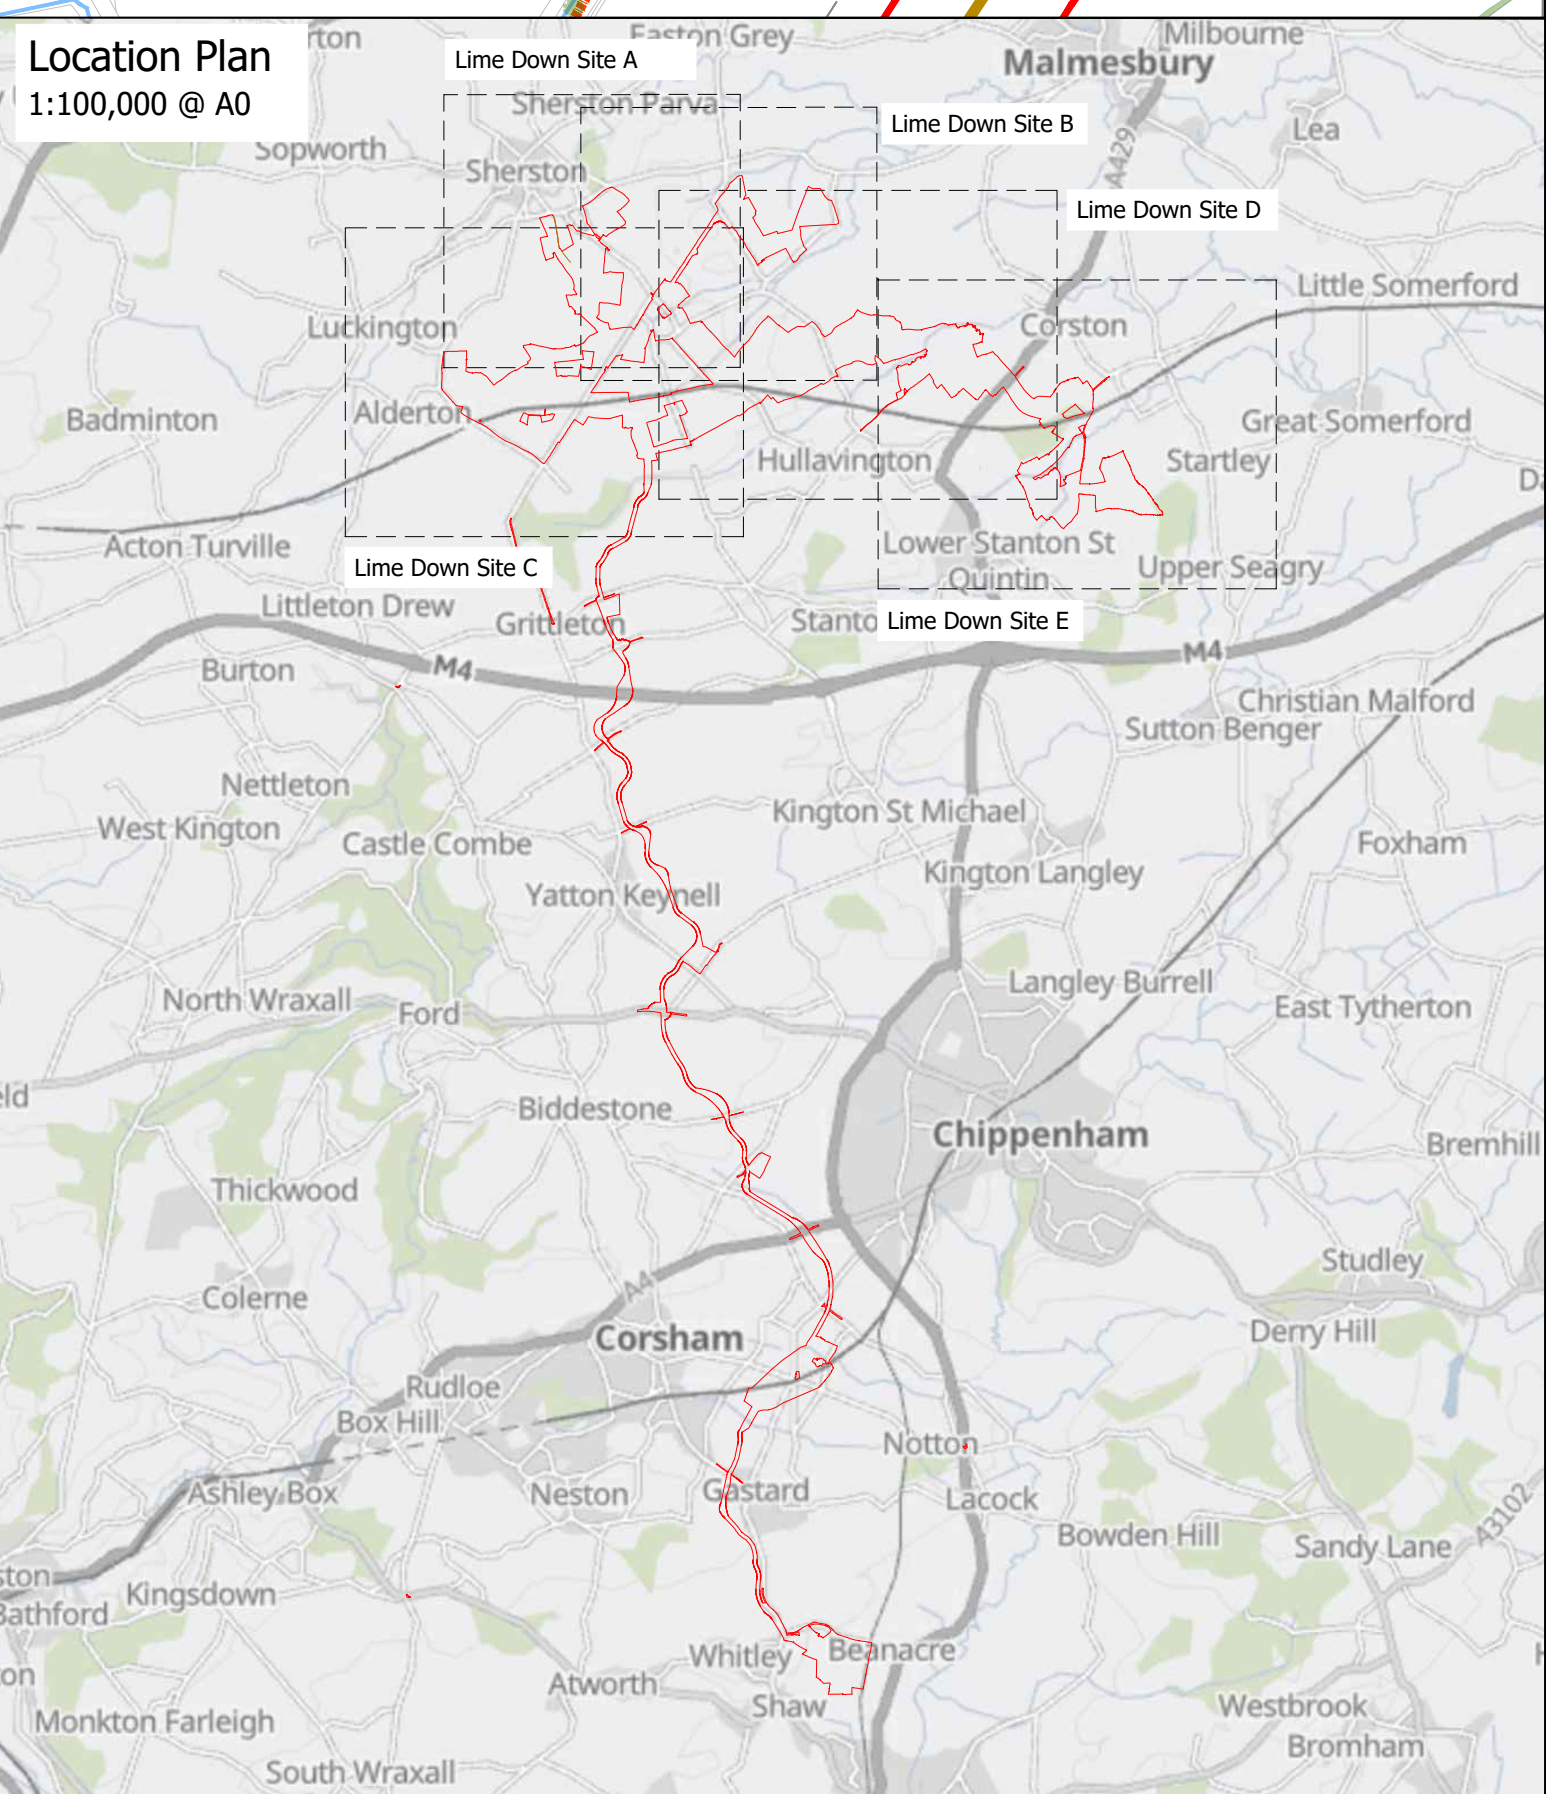

Key

- | Area For Solar Panels And Associated Development | |
|---|--|
| Existing | |
|  | Existing Vegetation |
|  | Existing Ditch Verge |
|  | Existing Watercourses |
|  | Existing Footpath |
|  | Existing Brideway |
|  | Existing Bypass Open To All Traffic |
|  | Existing Restricted Byways |
|  | Existing Buildings |
|  | Existing Listed Buildings |
|  | Cotswolds National Landscape |
|  | Existing Utilities |
| Proposed | |
|  | Existing Vegetation To Be Retained And Enhanced |
|  | Proposed Grassland Creation (Beneath Panels) |
|  | Proposed Tussock Grassland Margins |
|  | Proposed Damp Grassland |
|  | Proposed Ground Nesting Bird Mitigation - Set Aside |
|  | Proposed Diverse Wildflower Meadow |
|  | Proposed Low Density Scrub |
|  | Hedgerow Reinforcement |
|  | Proposed Native Hedgerow With Trees |
|  | Proposed Linear Tree Planting |
|  | Proposed Native Woodland Belt |
|  | Proposed Native Woodland Block |
|  | Proposed Riparian Corridor |
|  | Proposed Solar Arrays |
|  | Proposed Fenceline |
|  | Proposed Access Tracks |
|  | Proposed Conversion Units/ 33kV Sub-distribution Switch Room |
|  | Proposed Permissive Path For Pedestrians |
|  | Existing Vegetation To Be Removed |
|  | Proposed Locations For Reintroduction Of Historic Pond |

