



Meridian Solar Farm

EN010169

Volume 6

Environmental Statement

6.3 ES Appendix 11-3: Flood
Risk Assessment - Annex D

APFP Regulation 5(2)(a)

Infrastructure Planning (Applications:
Prescribed Forms and Procedure)
Regulations 2009


March 2026

Annex D - Figures

Figure 1-1 Flood Zones 3a and 3b

Figure 1-2: PV Panels Submerged Post-Mitigation of Increasing Heights

Figure 1-3: Solar Stations within Surface Water Flood Risk Areas

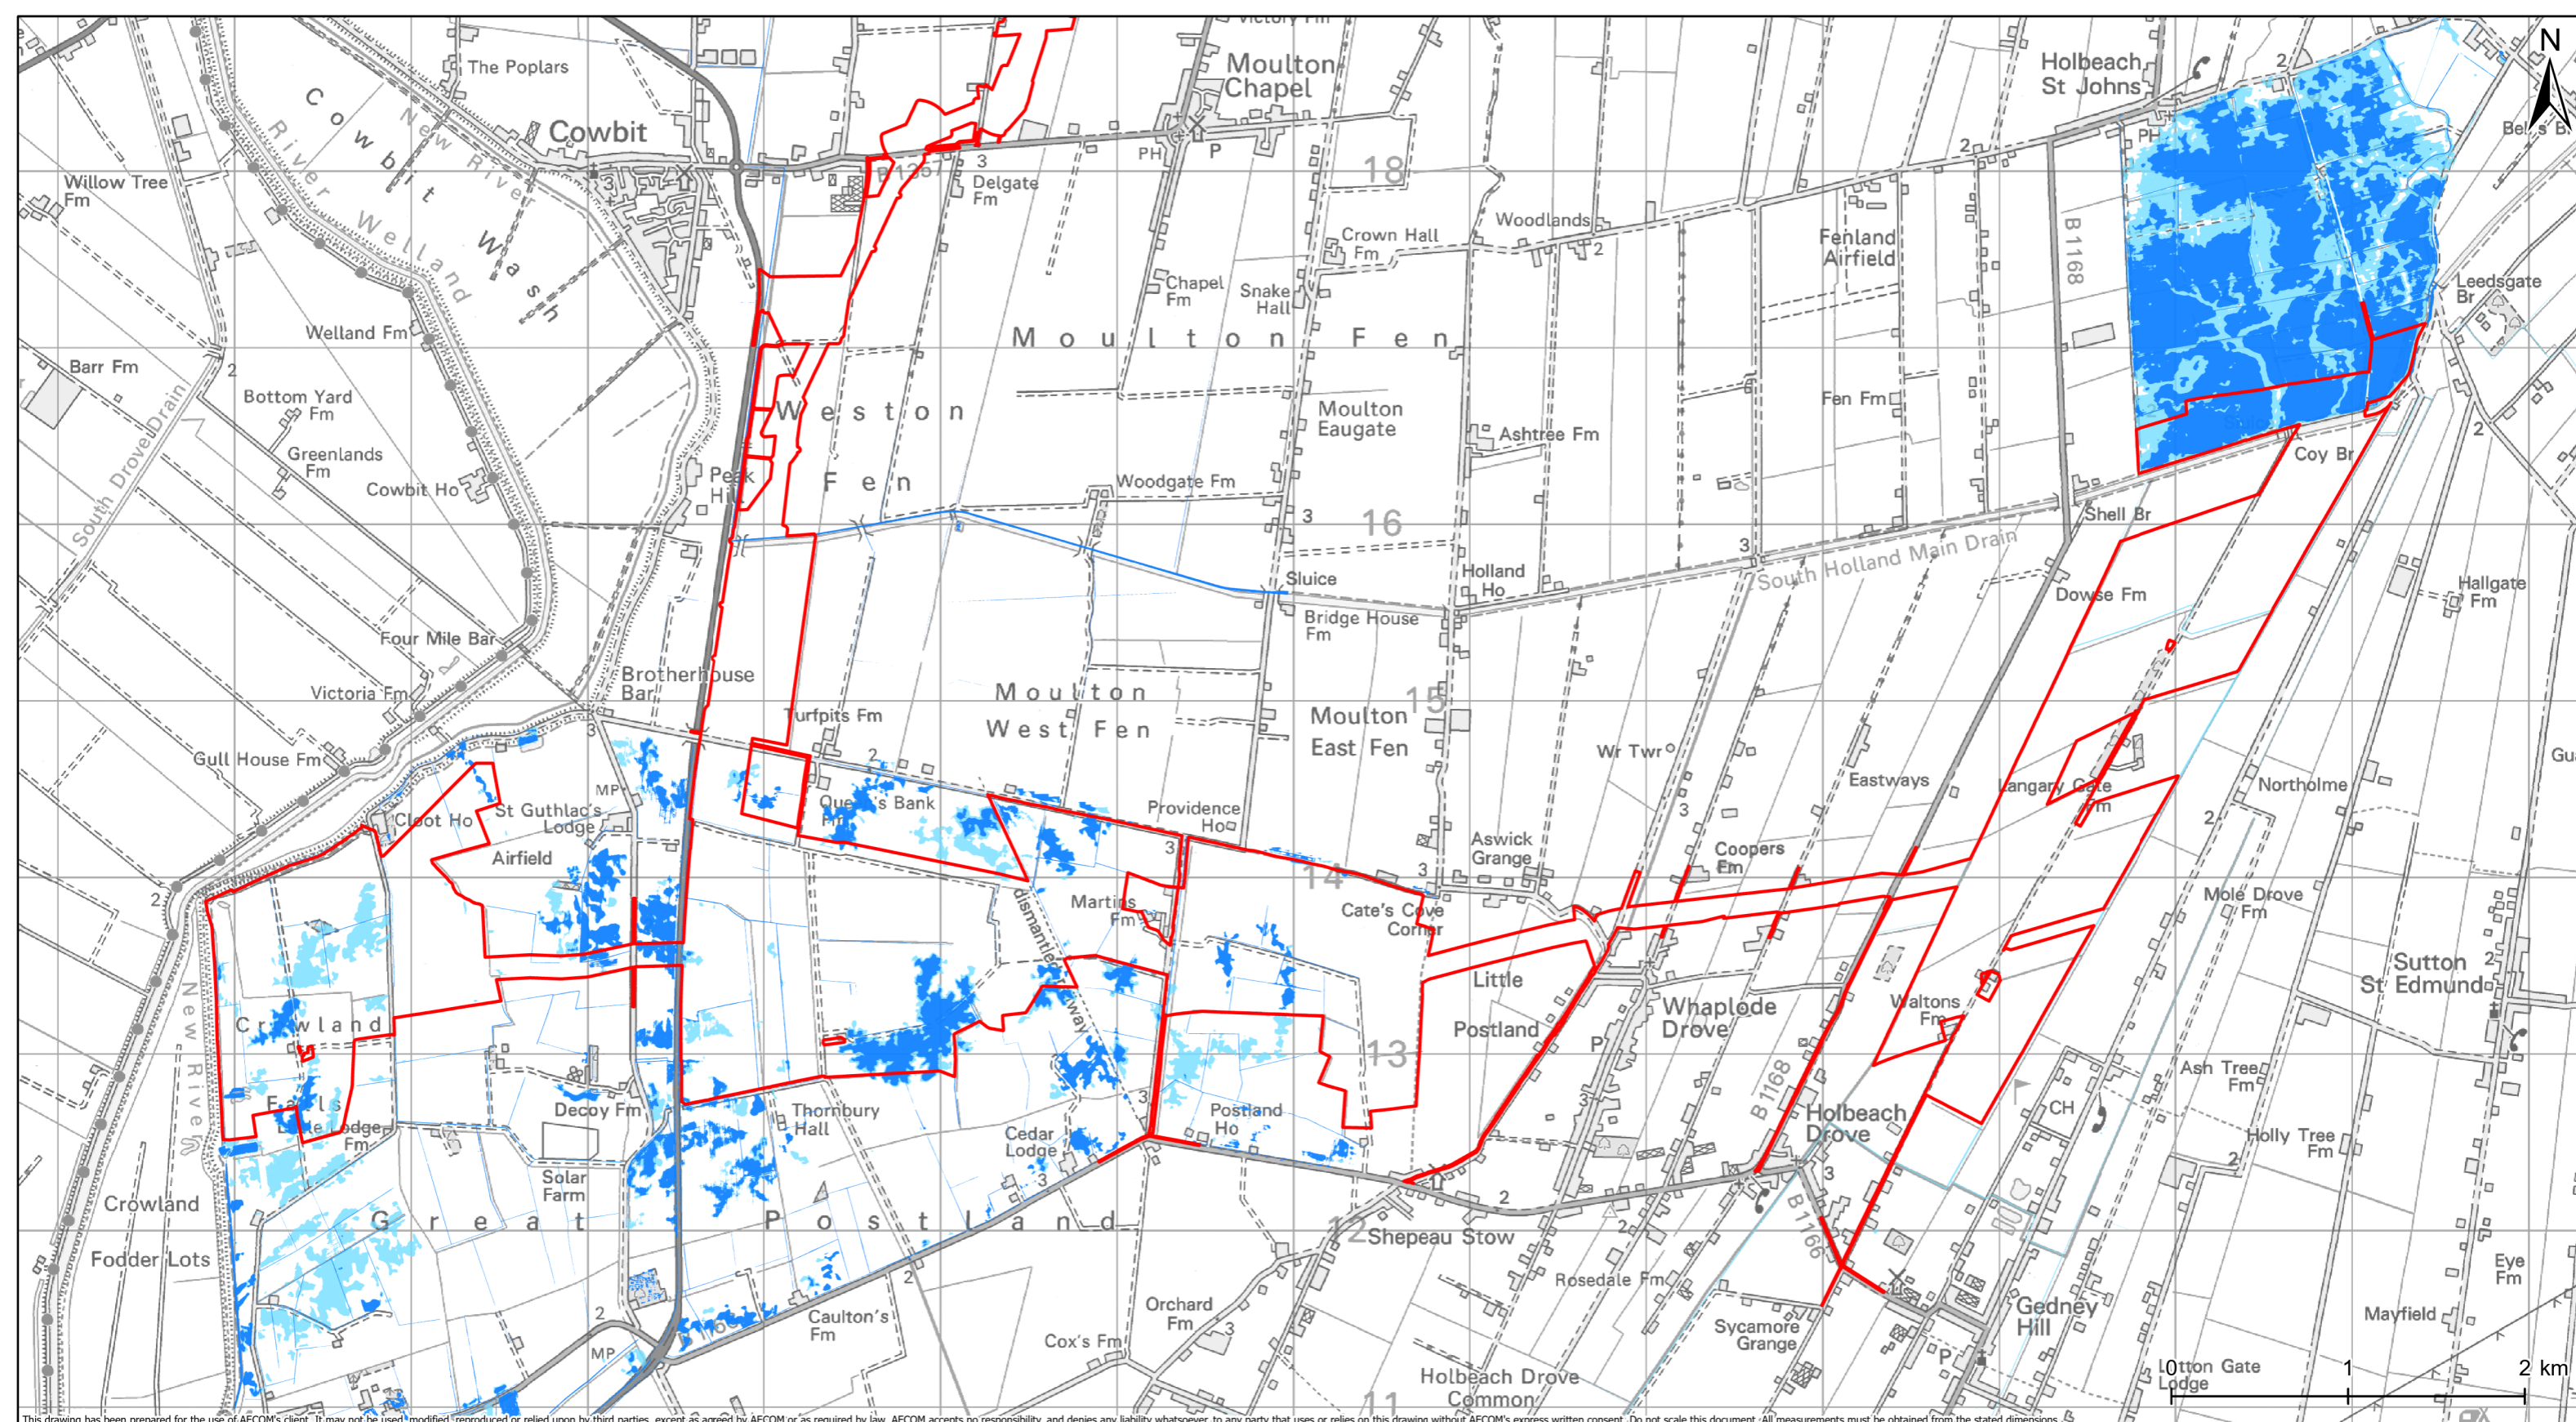

This drawing has been prepared for the use of AECOM's client. It may not be used, modified, reproduced or relied upon by third parties, except as agreed by AECOM or as required by law. AECOM accepts no responsibility, and denies any liability whatsoever, to any party that uses or relies on this drawing without AECOM's express written consent. Do not scale this document. All measurements must be obtained from the stated dimensions.

Project Title			
Meridian Solar Farm			
Map Title			
Environmental Statement Appendix 11-3 Figure 1-1: Flood Zones 3a and 3b			
Scale @ A3	Version	Drawn	Reviewed
1:35,000	0	LL	AK

Legend


- Order Limits

Flood Zones within the Postland Catchment and the South Holland Main Drain

- 3a
- 3b

Date: 20/03/2026

Copyright
Contains OS data © Crown Copyright and database right 2025. Contains data from OS Zoomstack. Reproduced from Ordnance Survey digital map data © Crown copyright 2025. All rights reserved. Licence number AC0000808122. © Environment Agency copyright and/or database right 2025.






This drawing has been prepared for the use of AECOM's client. It may not be used, modified, reproduced or relied upon by third parties, except as agreed by AECOM or as required by law. AECOM accepts no responsibility, and denies any liability whatsoever, to any party that uses or relies on this drawing without AECOM's express written consent. Do not scale this document. All measurements must be obtained from the stated dimensions.

Project Title			
Meridian Solar Farm			
Map Title			
Environmental Statement Appendix 11-3 Figure 1-2: PV Panels Submerged Post-Mitigation of Increasing Panel Heights			
Scale @ A3	Version	Drawn	Reviewed
1:35,000	0	LL	AK

Legend

- Order Limits
- PV Panel submerged above a height of 2.05m
- PV Panel

Date: 20/03/2026

Copyright
Contains OS data © Crown Copyright and database right 2025. Contains data from OS Zoomstack. Reproduced from Ordnance Survey digital map data © Crown copyright 2025. All rights reserved. Licence number AC0000808122.

