



Meridian Solar Farm

EN010169

Volume 6


Environmental Statement

6.2 ES Figure 9-6: Proposed
Line-Marker Spans

APFP Regulation 5(2)(a)

Infrastructure Planning (Applications:
Prescribed Forms and Procedure)
Regulations 2009

March 2026

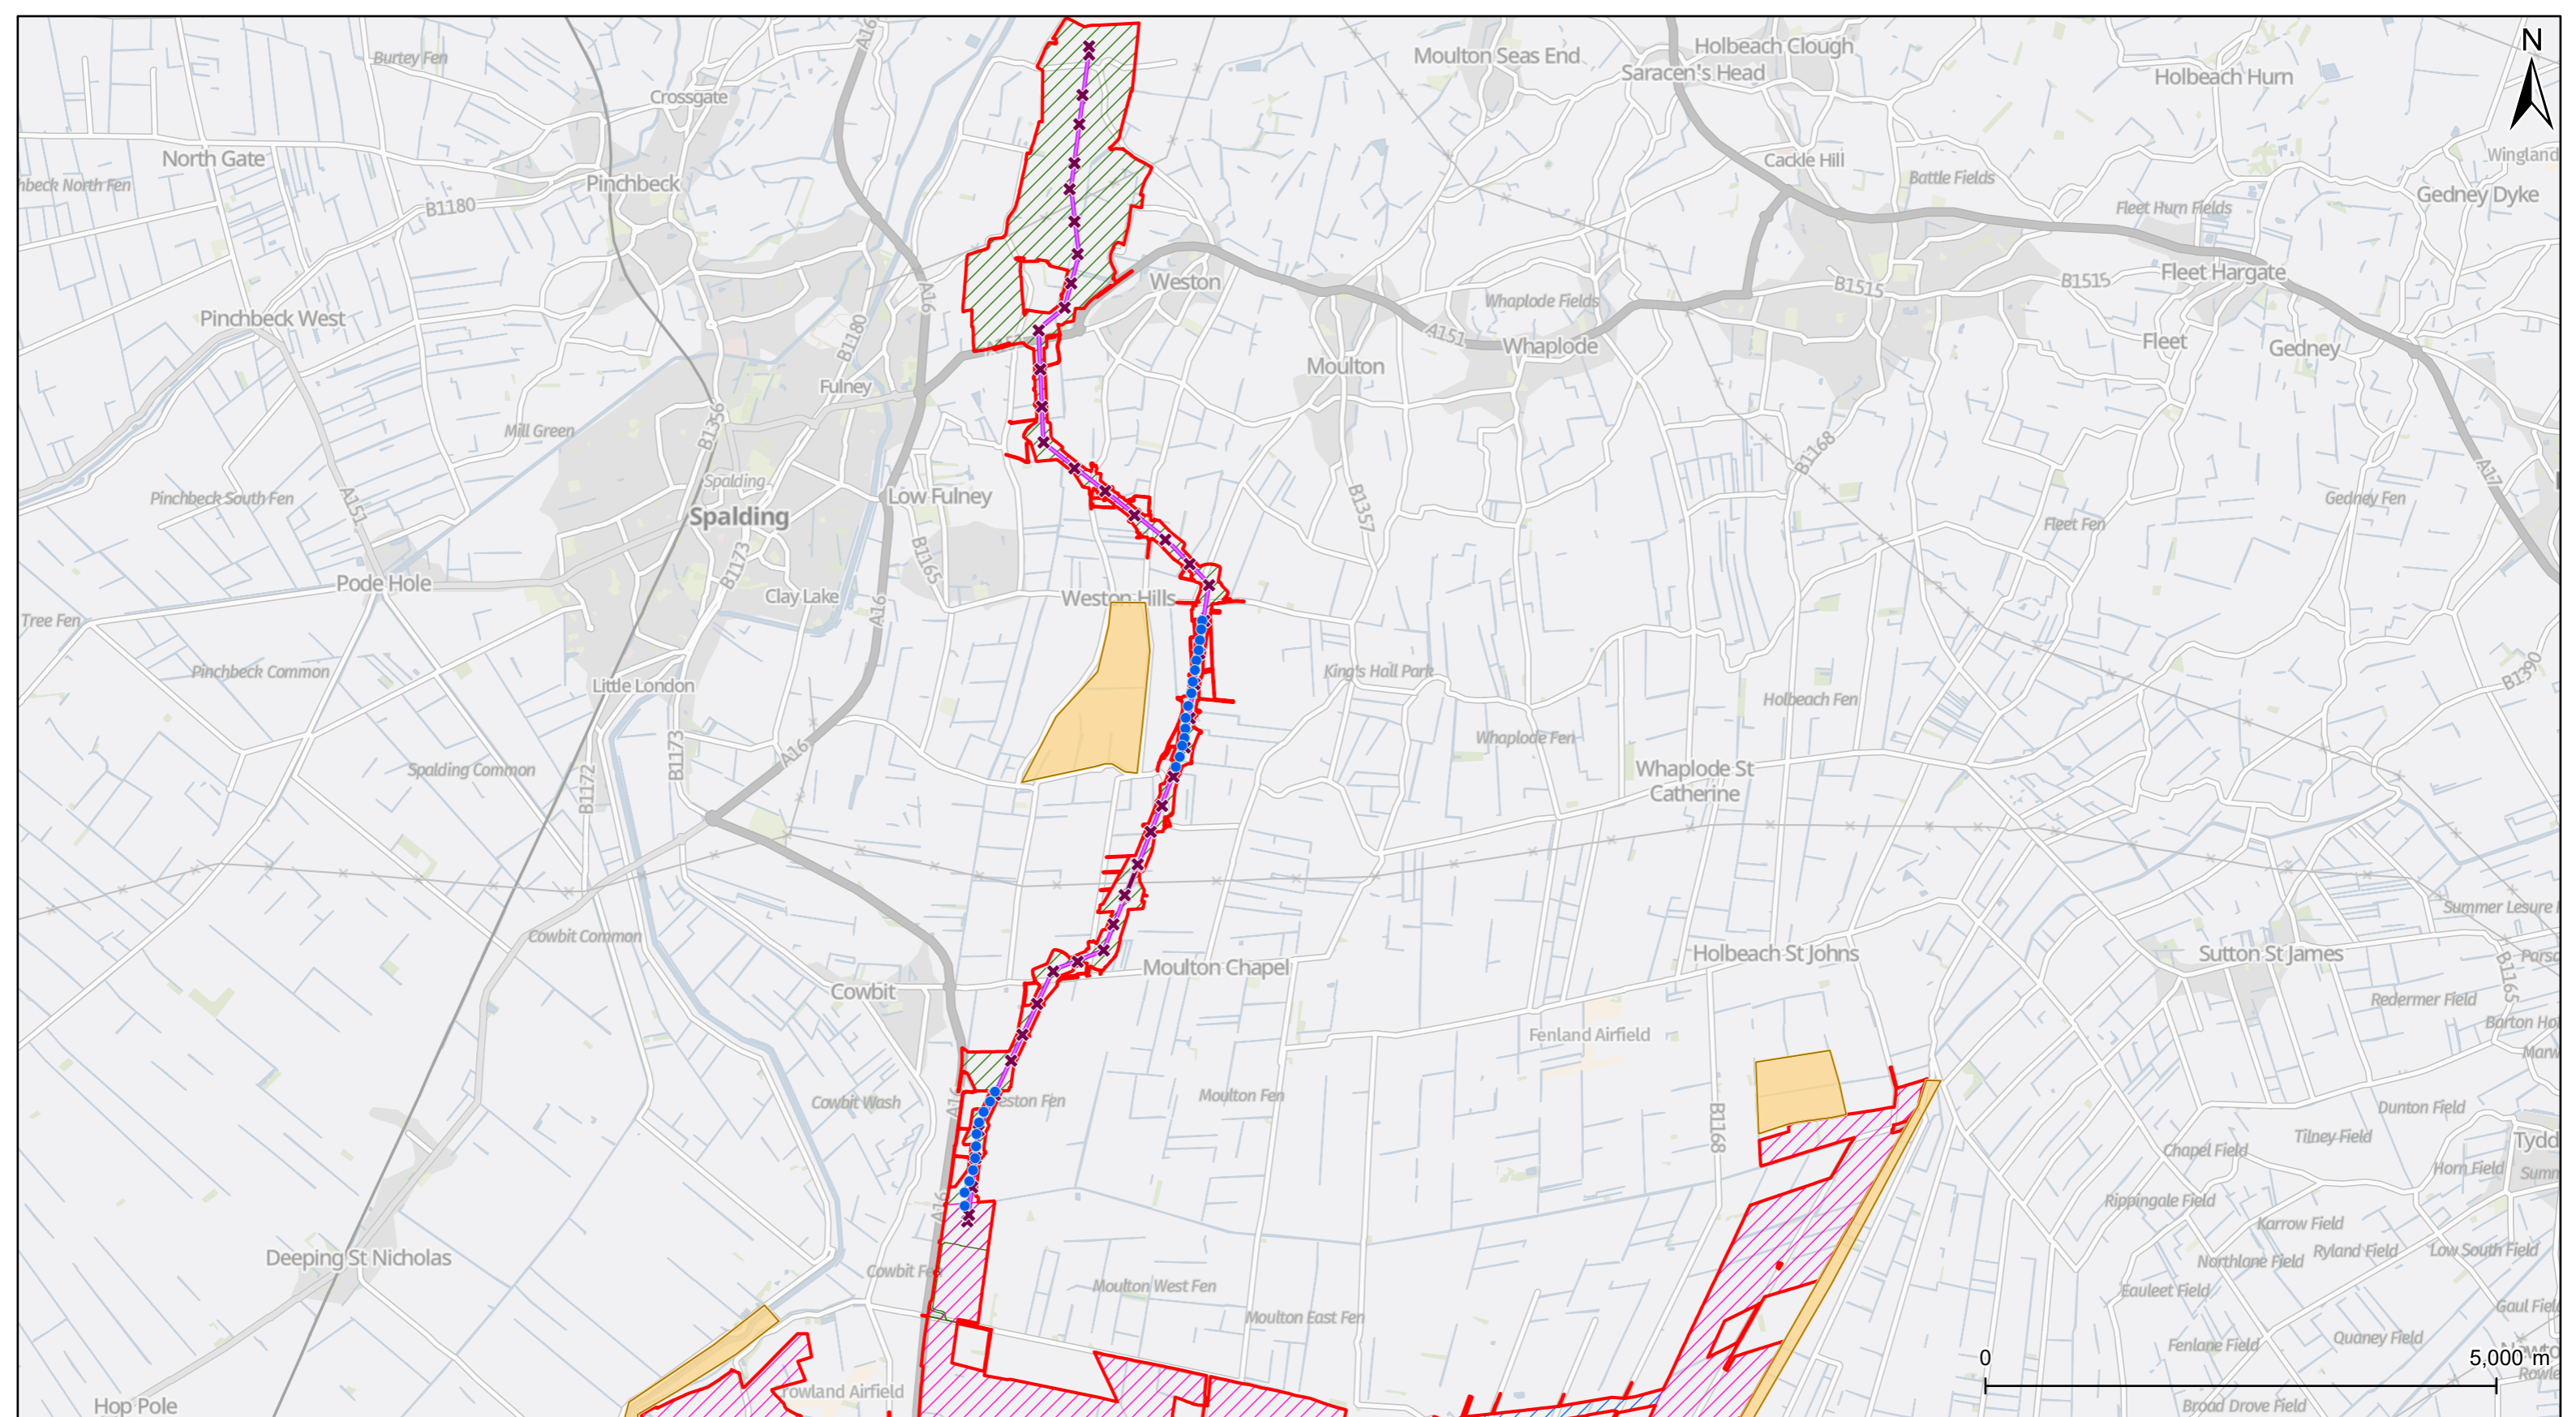

Project Title			
Meridian Solar Farm			
Map Title			
Environmental Statement Figure 9-6: Proposed Line-marker Spans (targeted marking)			
Scale @ A3	Version	Drawn	Reviewed
1:60,000	0	JM	JET

Legend

Order Limits	Indicative OHL
Solar Development Areas	Indicative UGC
Inter-Array Connections	Indicative Download
Grid Connection Route	Pylon locations
Functionally Linked Land	Proposed Line Marker Locations

Date: 20/03/2026

Copyright
Contains OS data © Crown copyright and database right 2026.
Contains data from OS Zoomstack.
Reproduced from Ordnance Survey digital map data © Crown copyright 2025.
All rights reserved. Licence number AC0000808122.

