


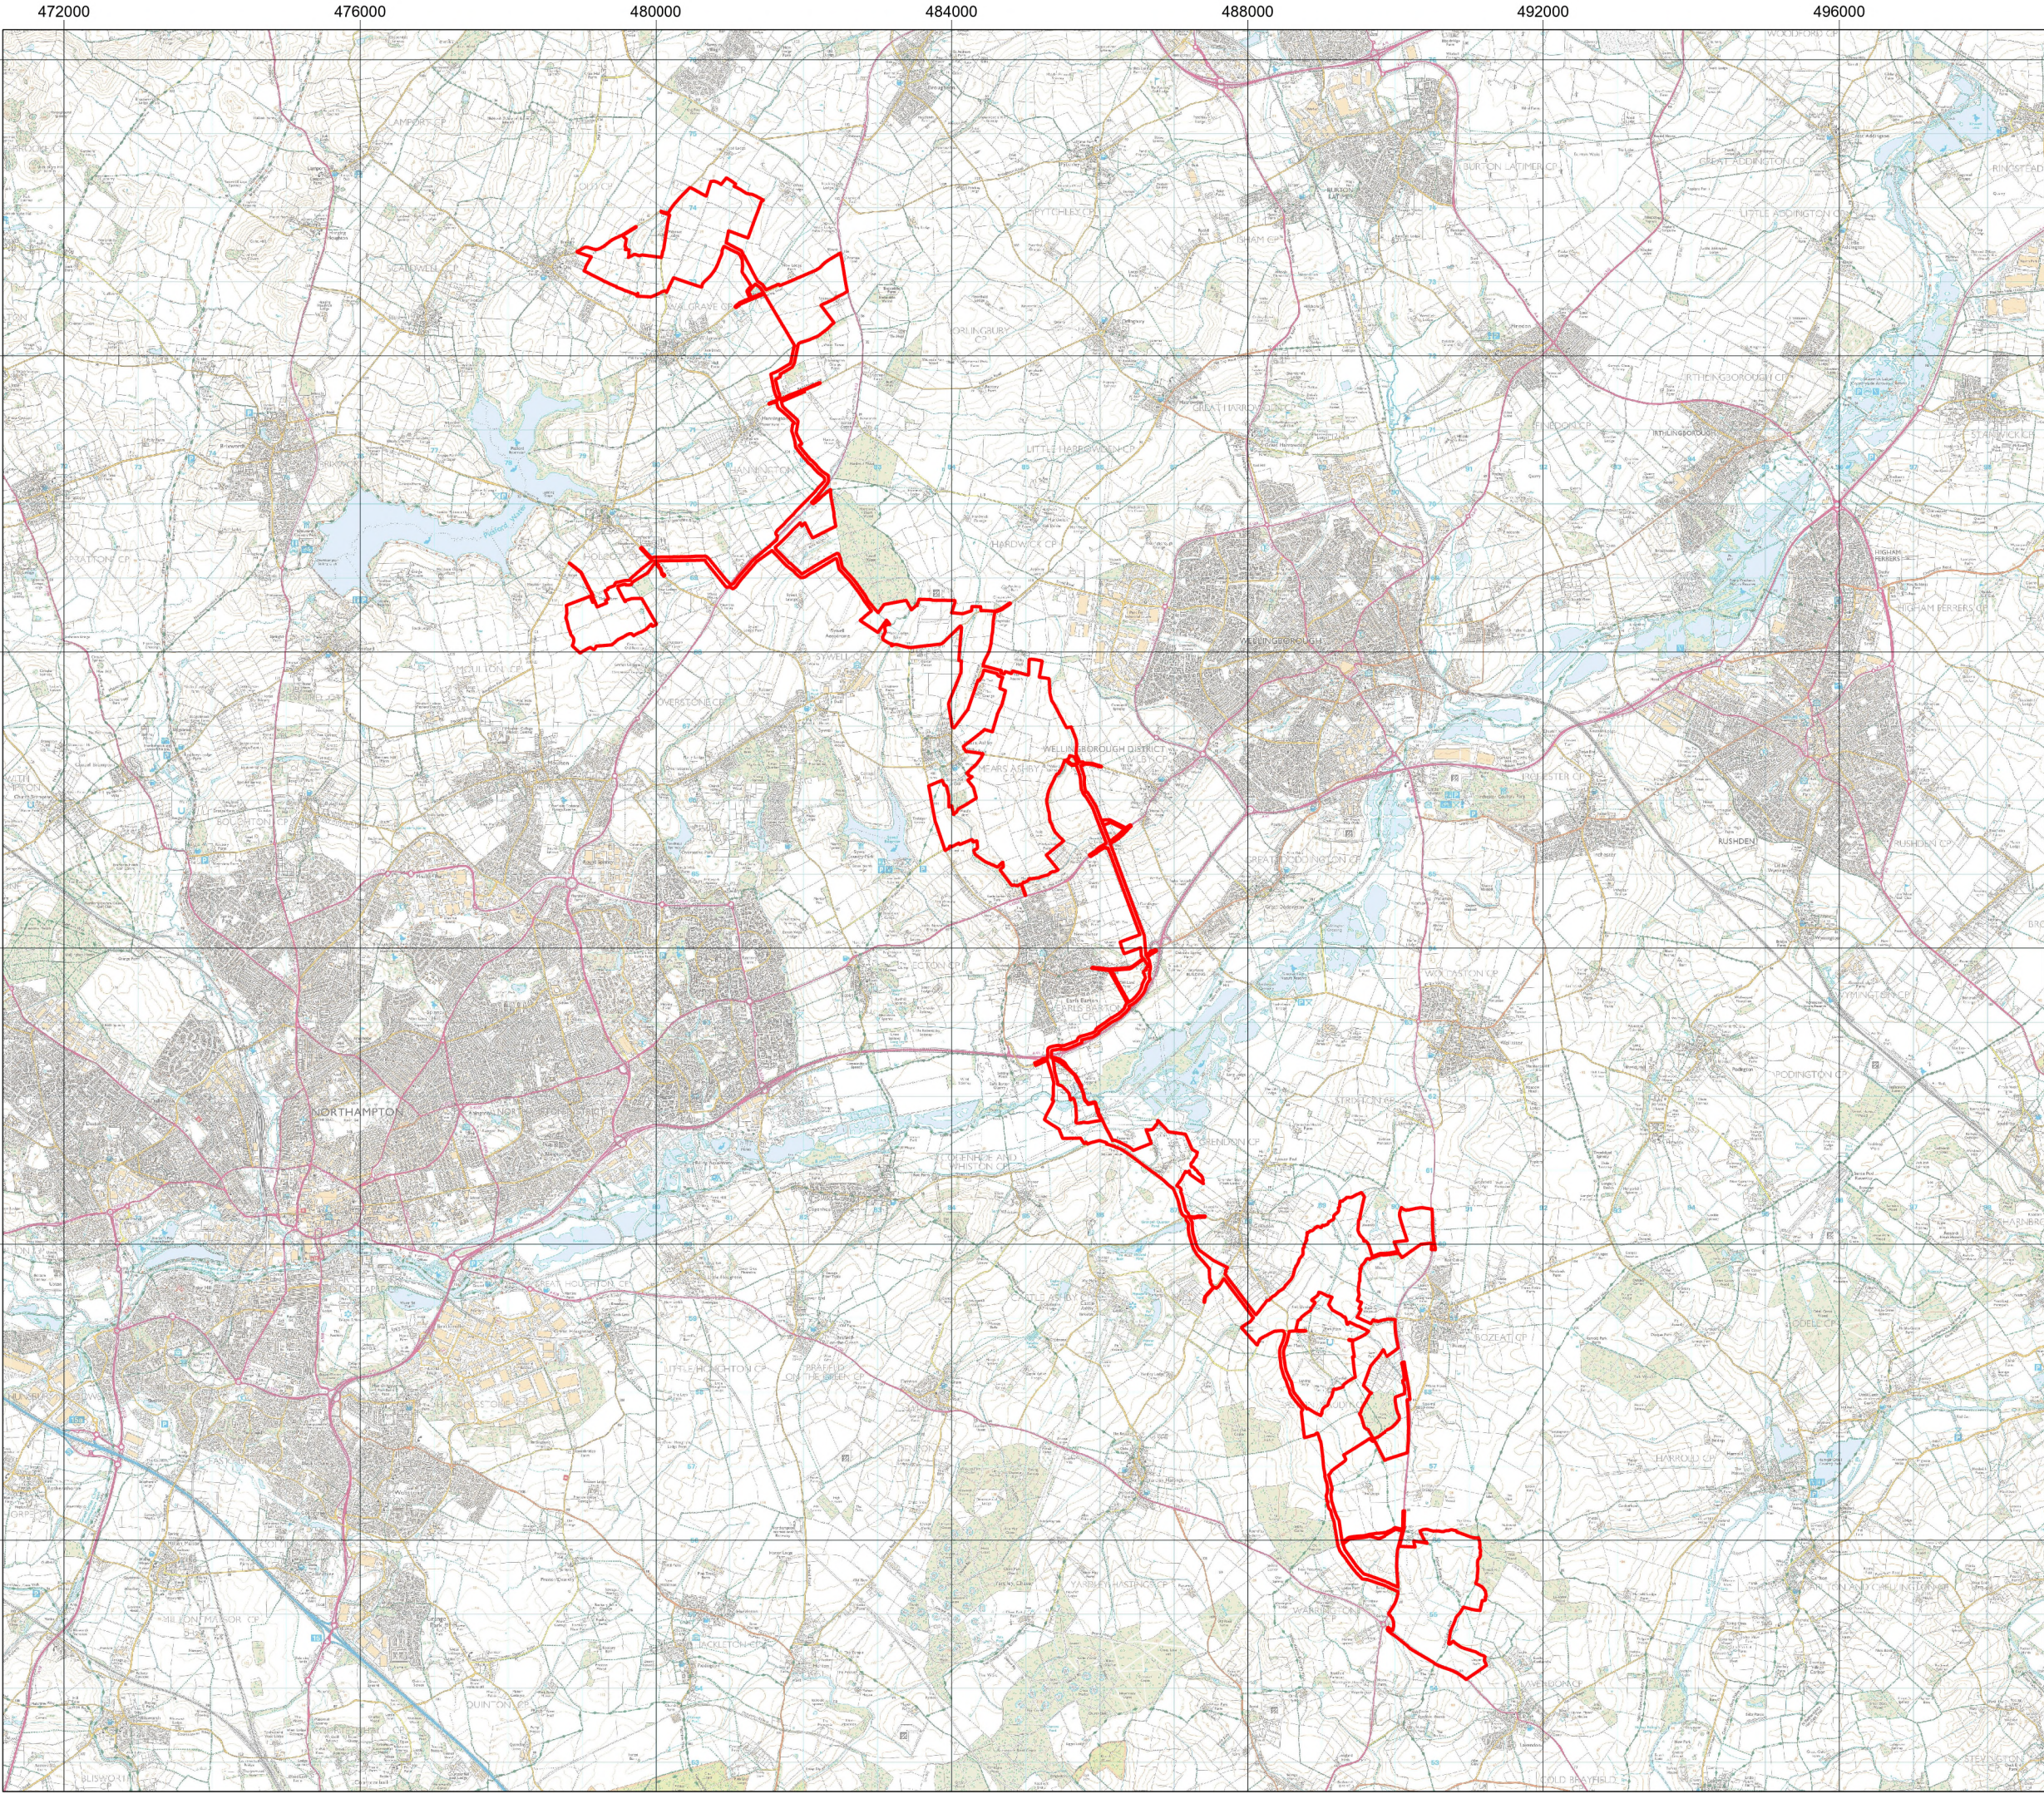

Title: Figure 1.1 Location Plan


Document: Volume 2
Development Site
Environmental Statement (ES)


Legend:
 Order Limits

Data: Lanpro, IGP, 2025
Base map: © Crown copyright and database rights 2025, Ordnance Survey 0100031673



APFP Regulation: 5(2)(a)
Application Doc No.: EN010170/APP/GH6.4.1.1
Drawing no.: P3535_LPR_ZZ_XX_DR_Z_DEV_0171

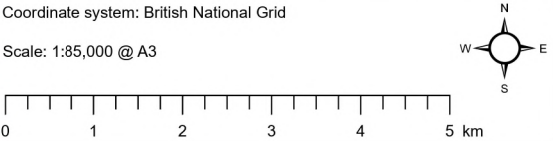

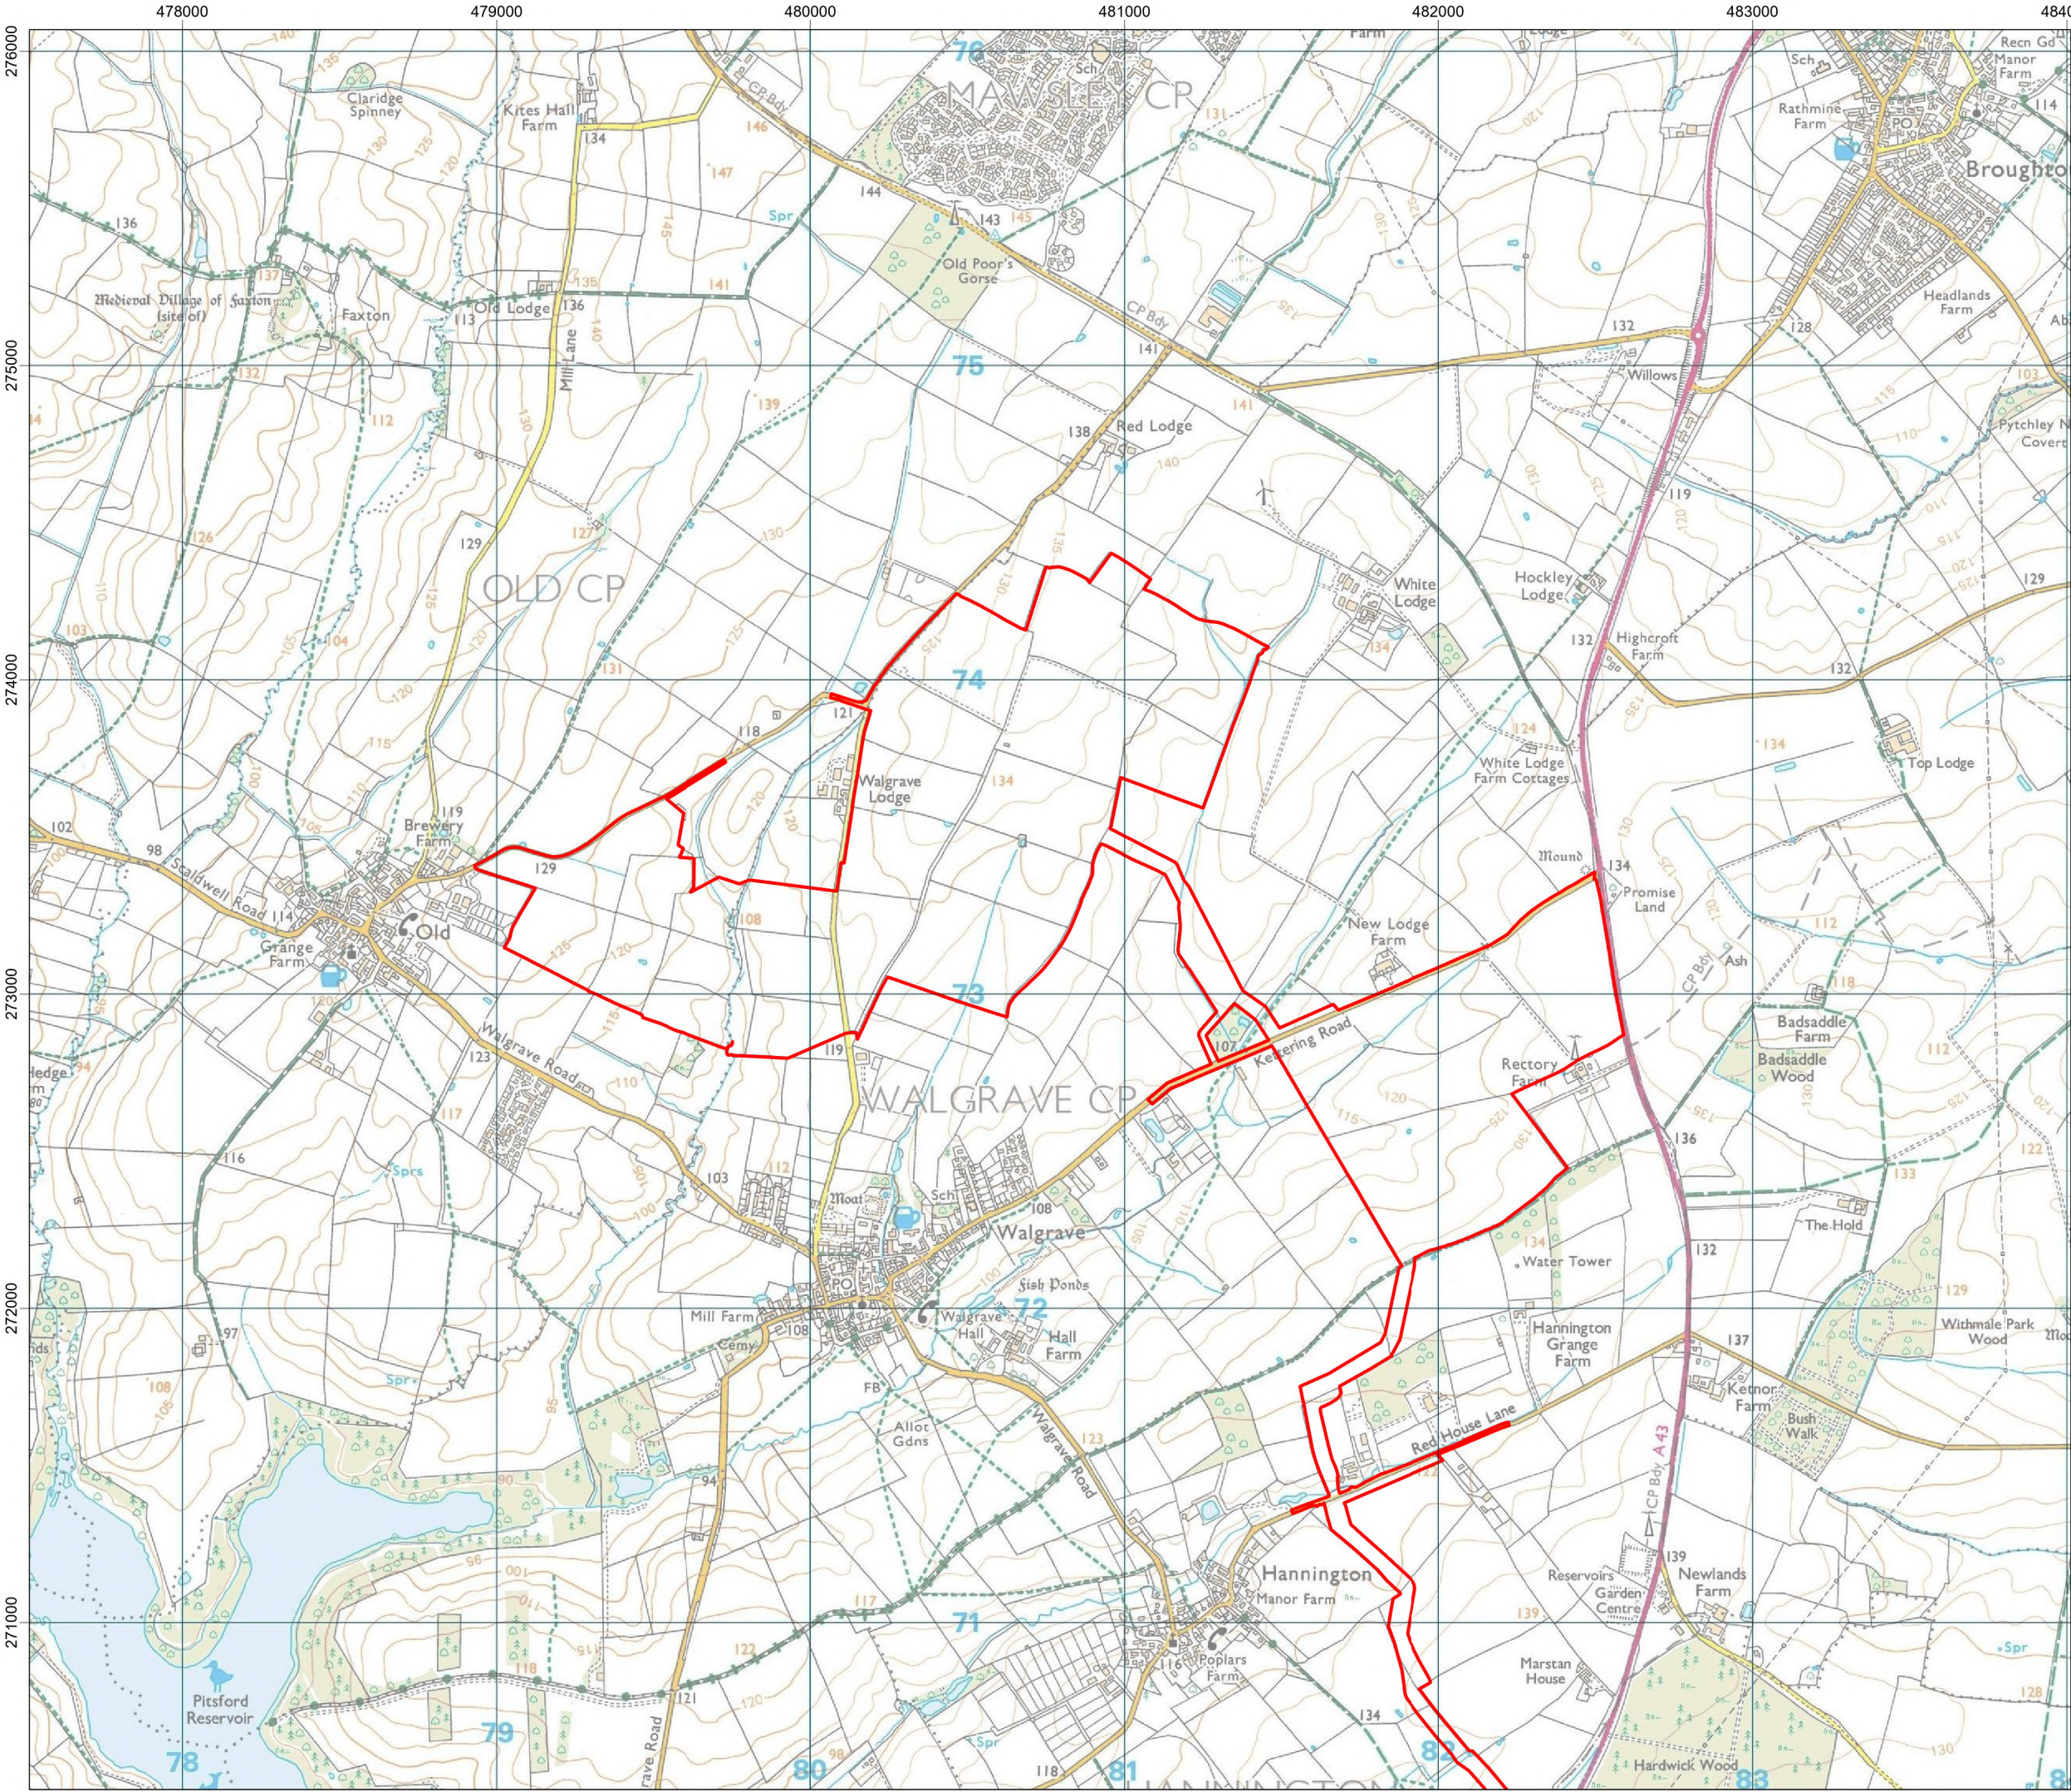

Title: Figure 1.1.1 Location Plan
Green Hill A & A.2

Document: Volume 2
Development Site
Environmental Statement (ES)


Legend:
 Order Limits

Data: Lanpro, IGP, 2025
Base map: © Crown copyright and database rights 2025, Ordnance Survey 0100031673




APFP Regulation: 5(2)(a)
Application Doc No.: EN010170/APP/GH6.4.1.1
Drawing no.: P3535_LPR_ZZ_XX_DR_Z_DEV_0171

Coordinate system: British National Grid
Scale: 1:20,000 @ A3

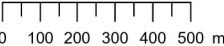



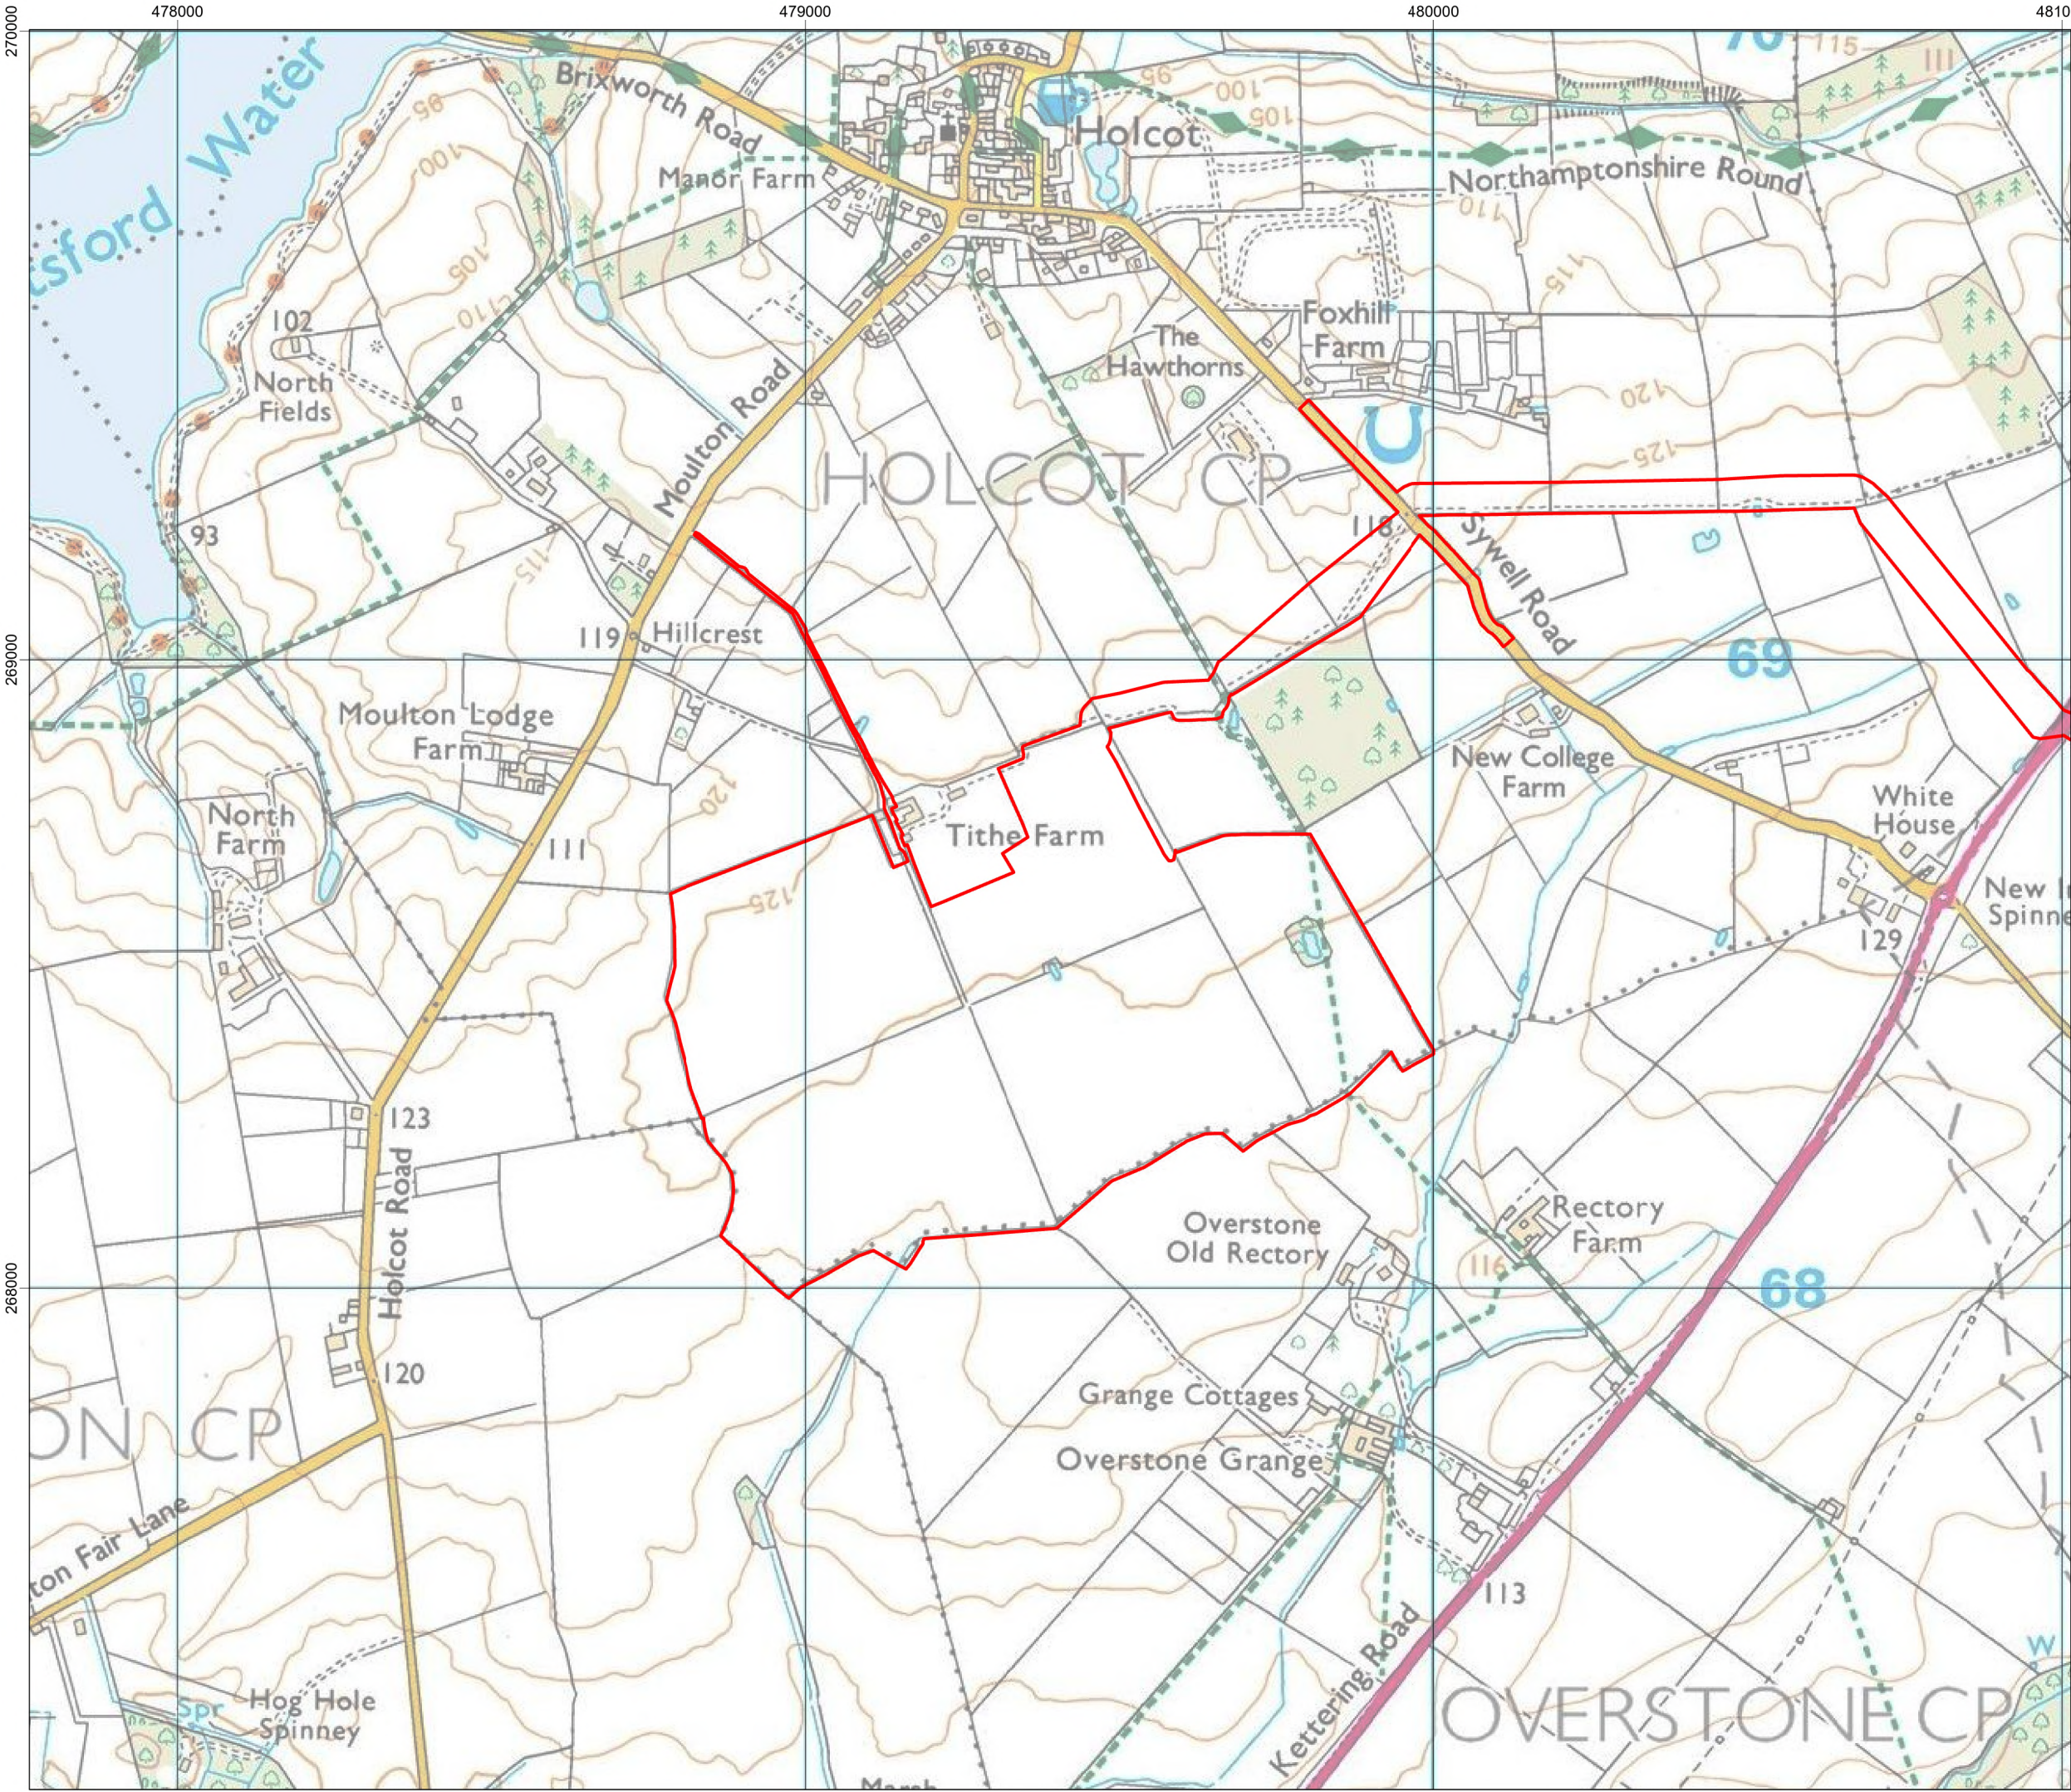

Title: Figure 1.1.2 Location Plan
Green Hill B

Document: Volume 2
Development Site
Environmental Statement (ES)

Legend:
 Order Limits


Data: Lanpro, IGP, 2025
Base map: © Crown copyright and database rights 2025, Ordnance Survey 0100031673



APFP Regulation: 5(2)(a)
Application Doc No.: EN010170/APP/GH6.4.1.1
Drawing no.: P3535_LPR_ZZ_XX_DR_Z_DEV_0171

Coordinate system: British National Grid
Scale: 1:10,000 @ A3



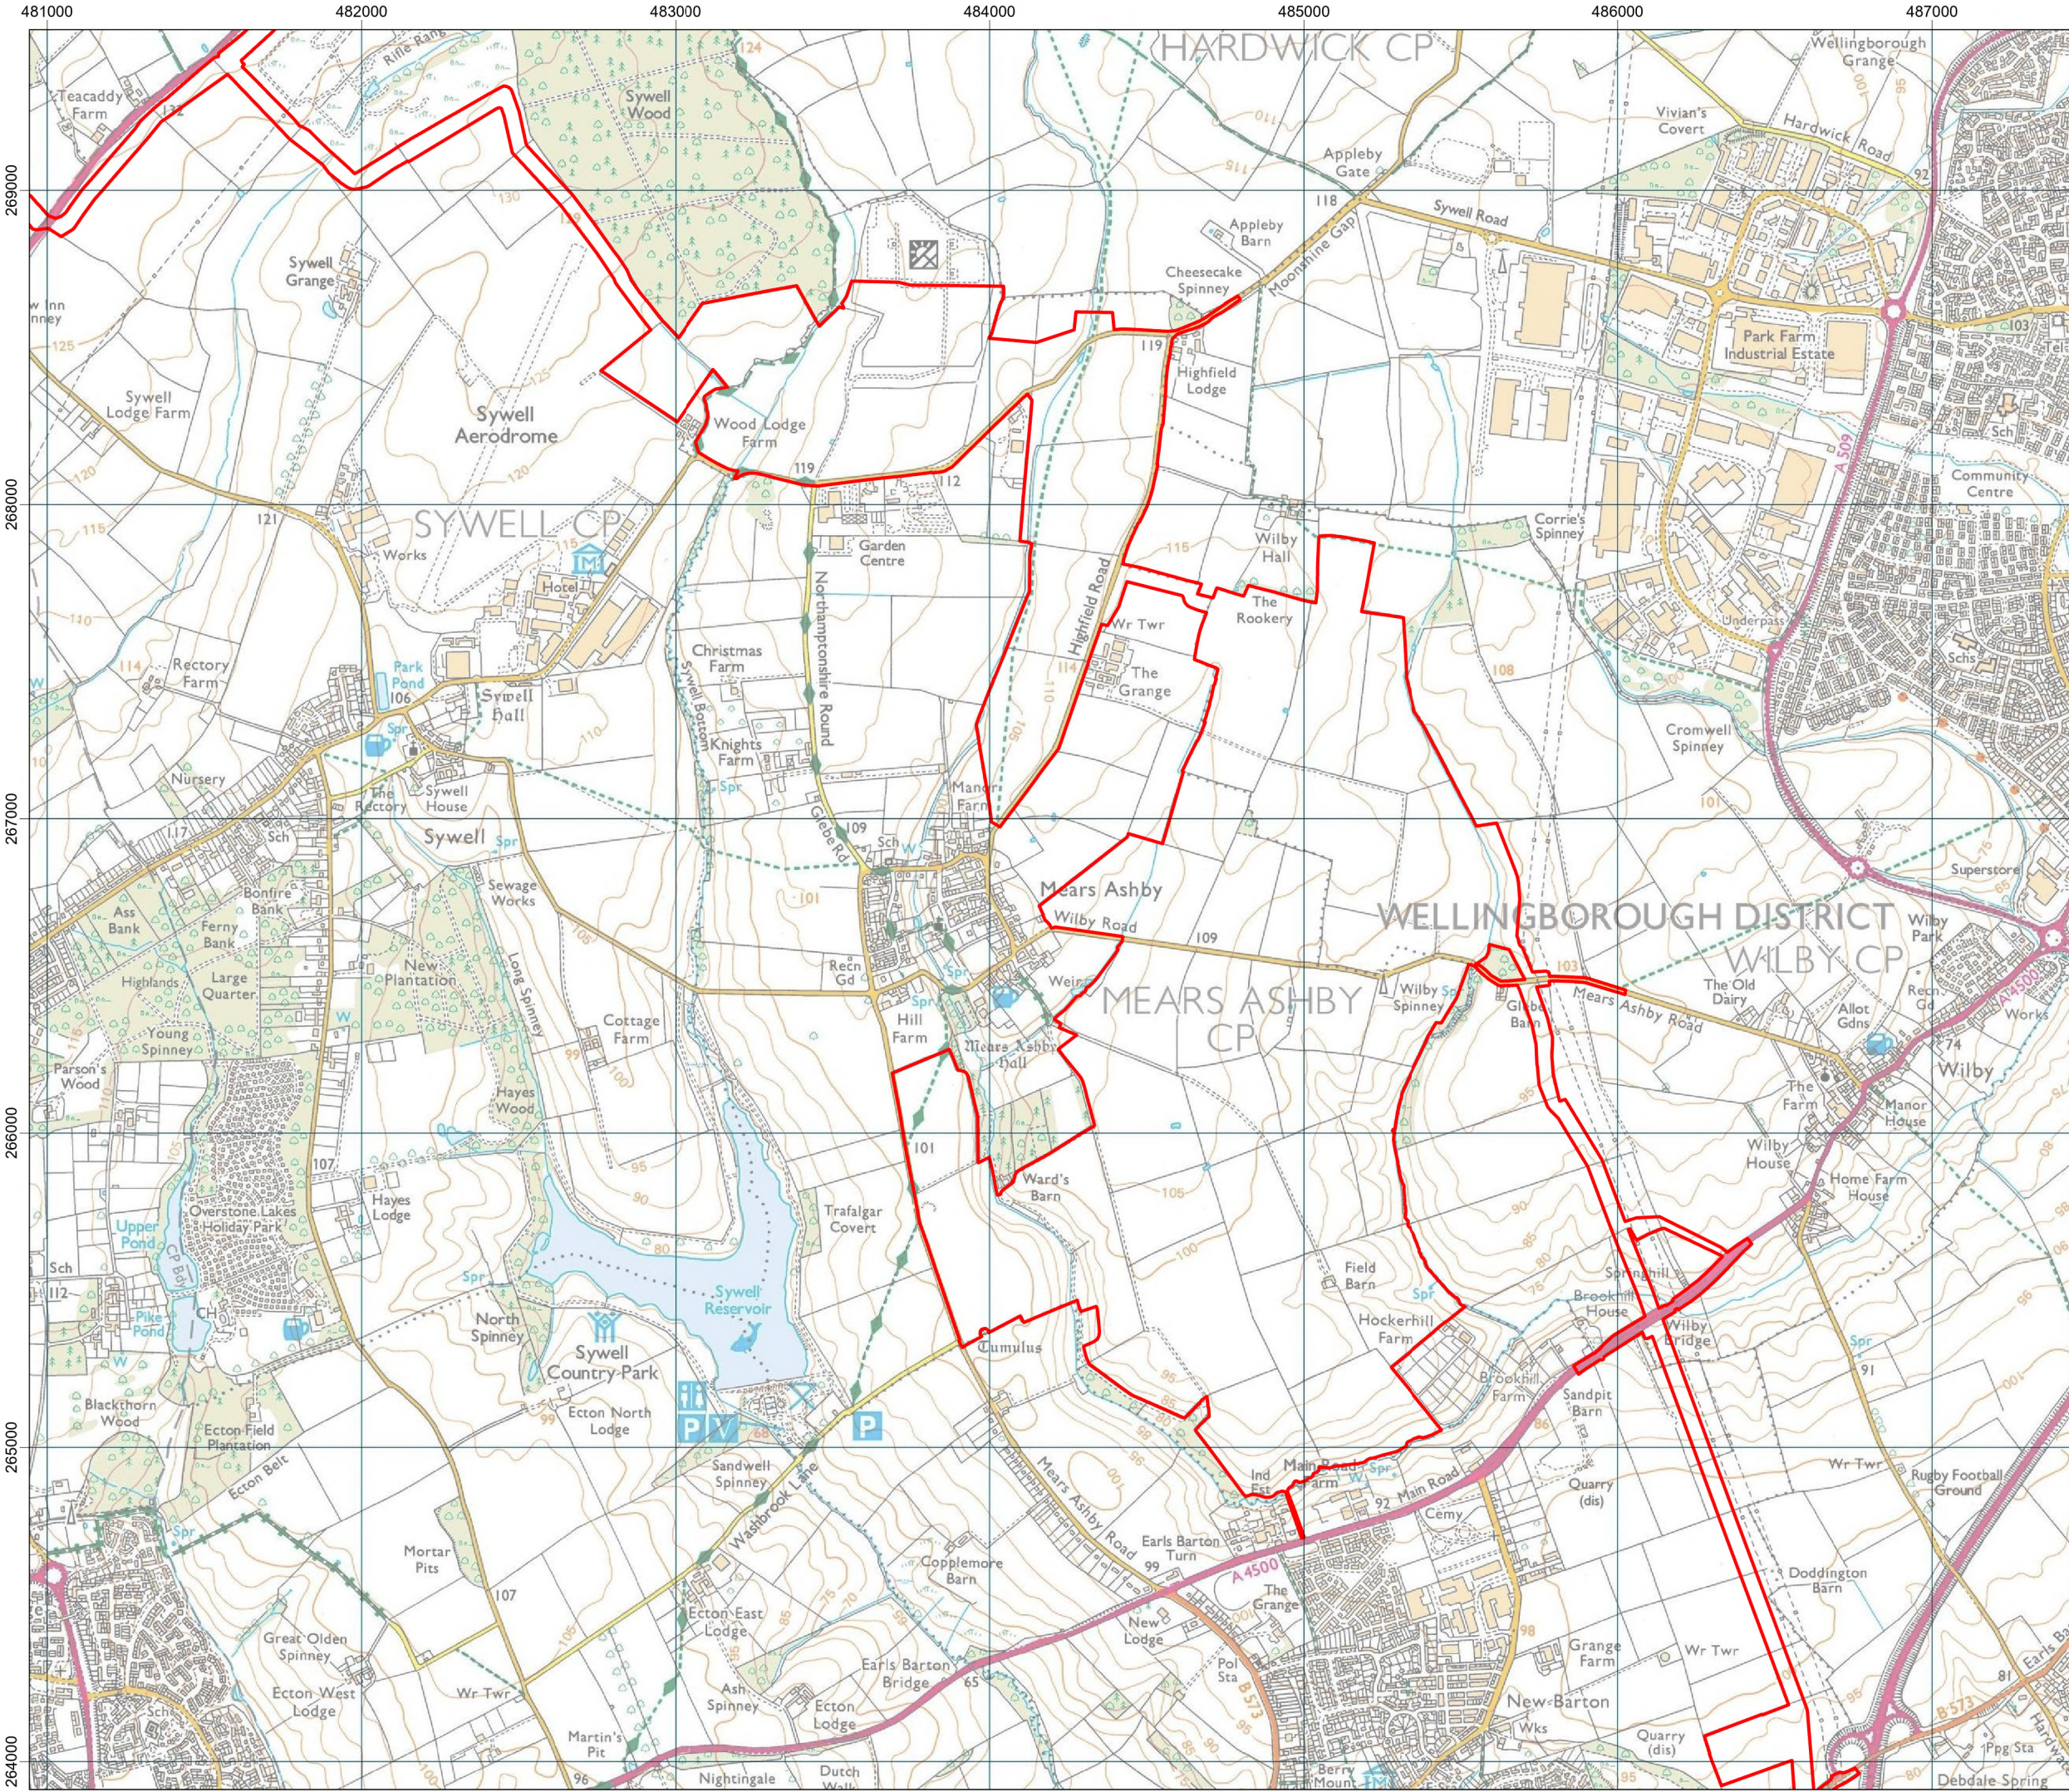


Title: Figure 1.1.3 Location Plan
Green Hill C, D & E

Document: Volume 2
Development Site
Environmental Statement (ES)


Legend:
 Order Limits

Data: Lanpro, IGP, 2025
Base map: © Crown copyright and database rights 2025, Ordnance Survey 0100031673

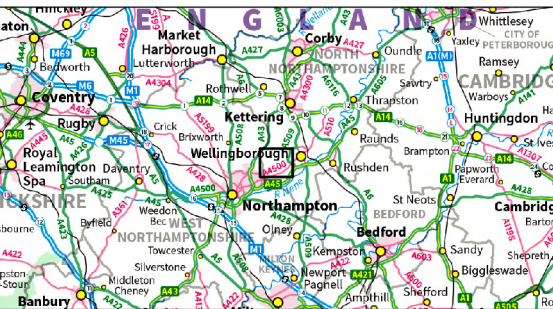


APFP Regulation: 5(2)(a)
Application Doc No.: EN010170/APP/GH6.4.1.1
Drawing no.: P3535_LPR_ZZ_XX_DR_Z_DEV_0171

Coordinate system: British National Grid
Scale: 1:20,000 @ A3

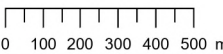

489000 490000 491000 492000

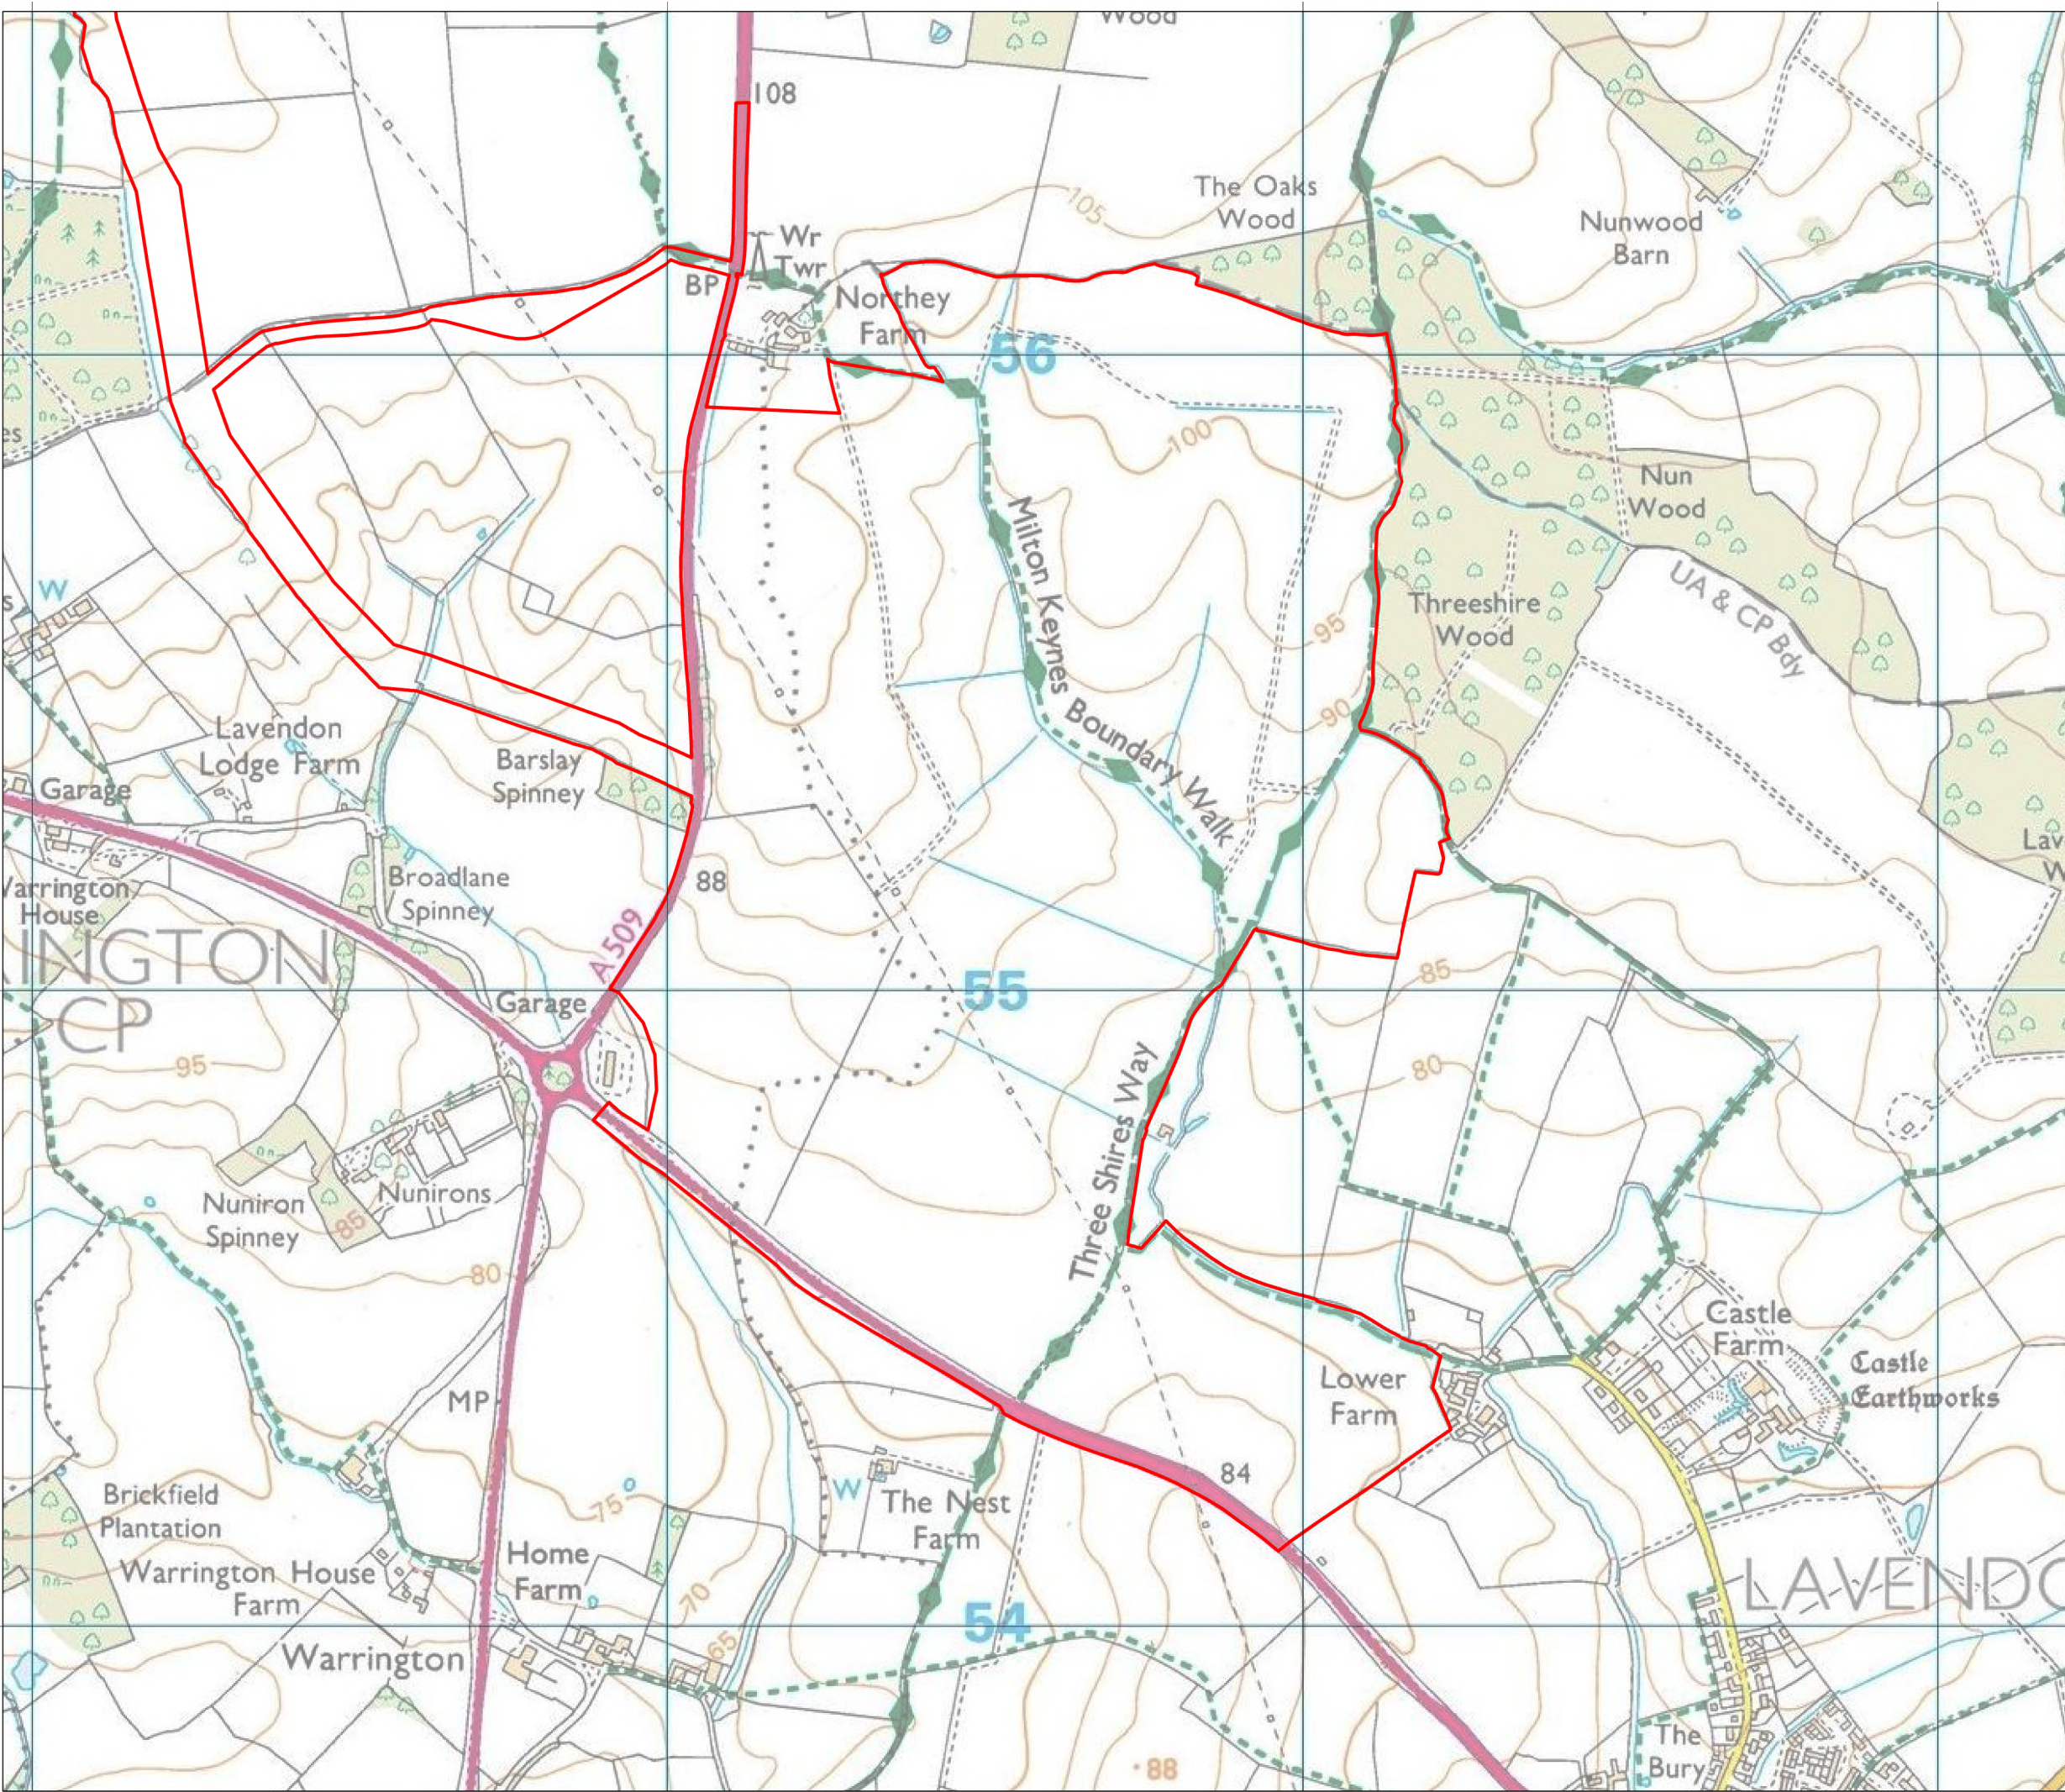


Title: Figure 1.1.5 Location Plan
Green Hill G

Document: Volume 2
Development Site
Environmental Statement (ES)

Legend:
 Order Limits

Data: Lanpro, IGP, 2025
Base map: © Crown copyright and database rights 2025, Ordnance Survey 0100031673

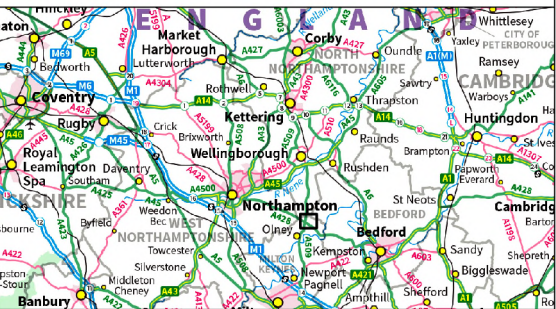

APFP Regulation: 5(2)(a)
Application Doc No.: EN010170/APP/GH6.4.1.1
Drawing no.: P3535_LPR_ZZ_XX_DR_Z_DEV_0171

Coordinate system: British National Grid
Scale: 1:10,000 @ A3

