


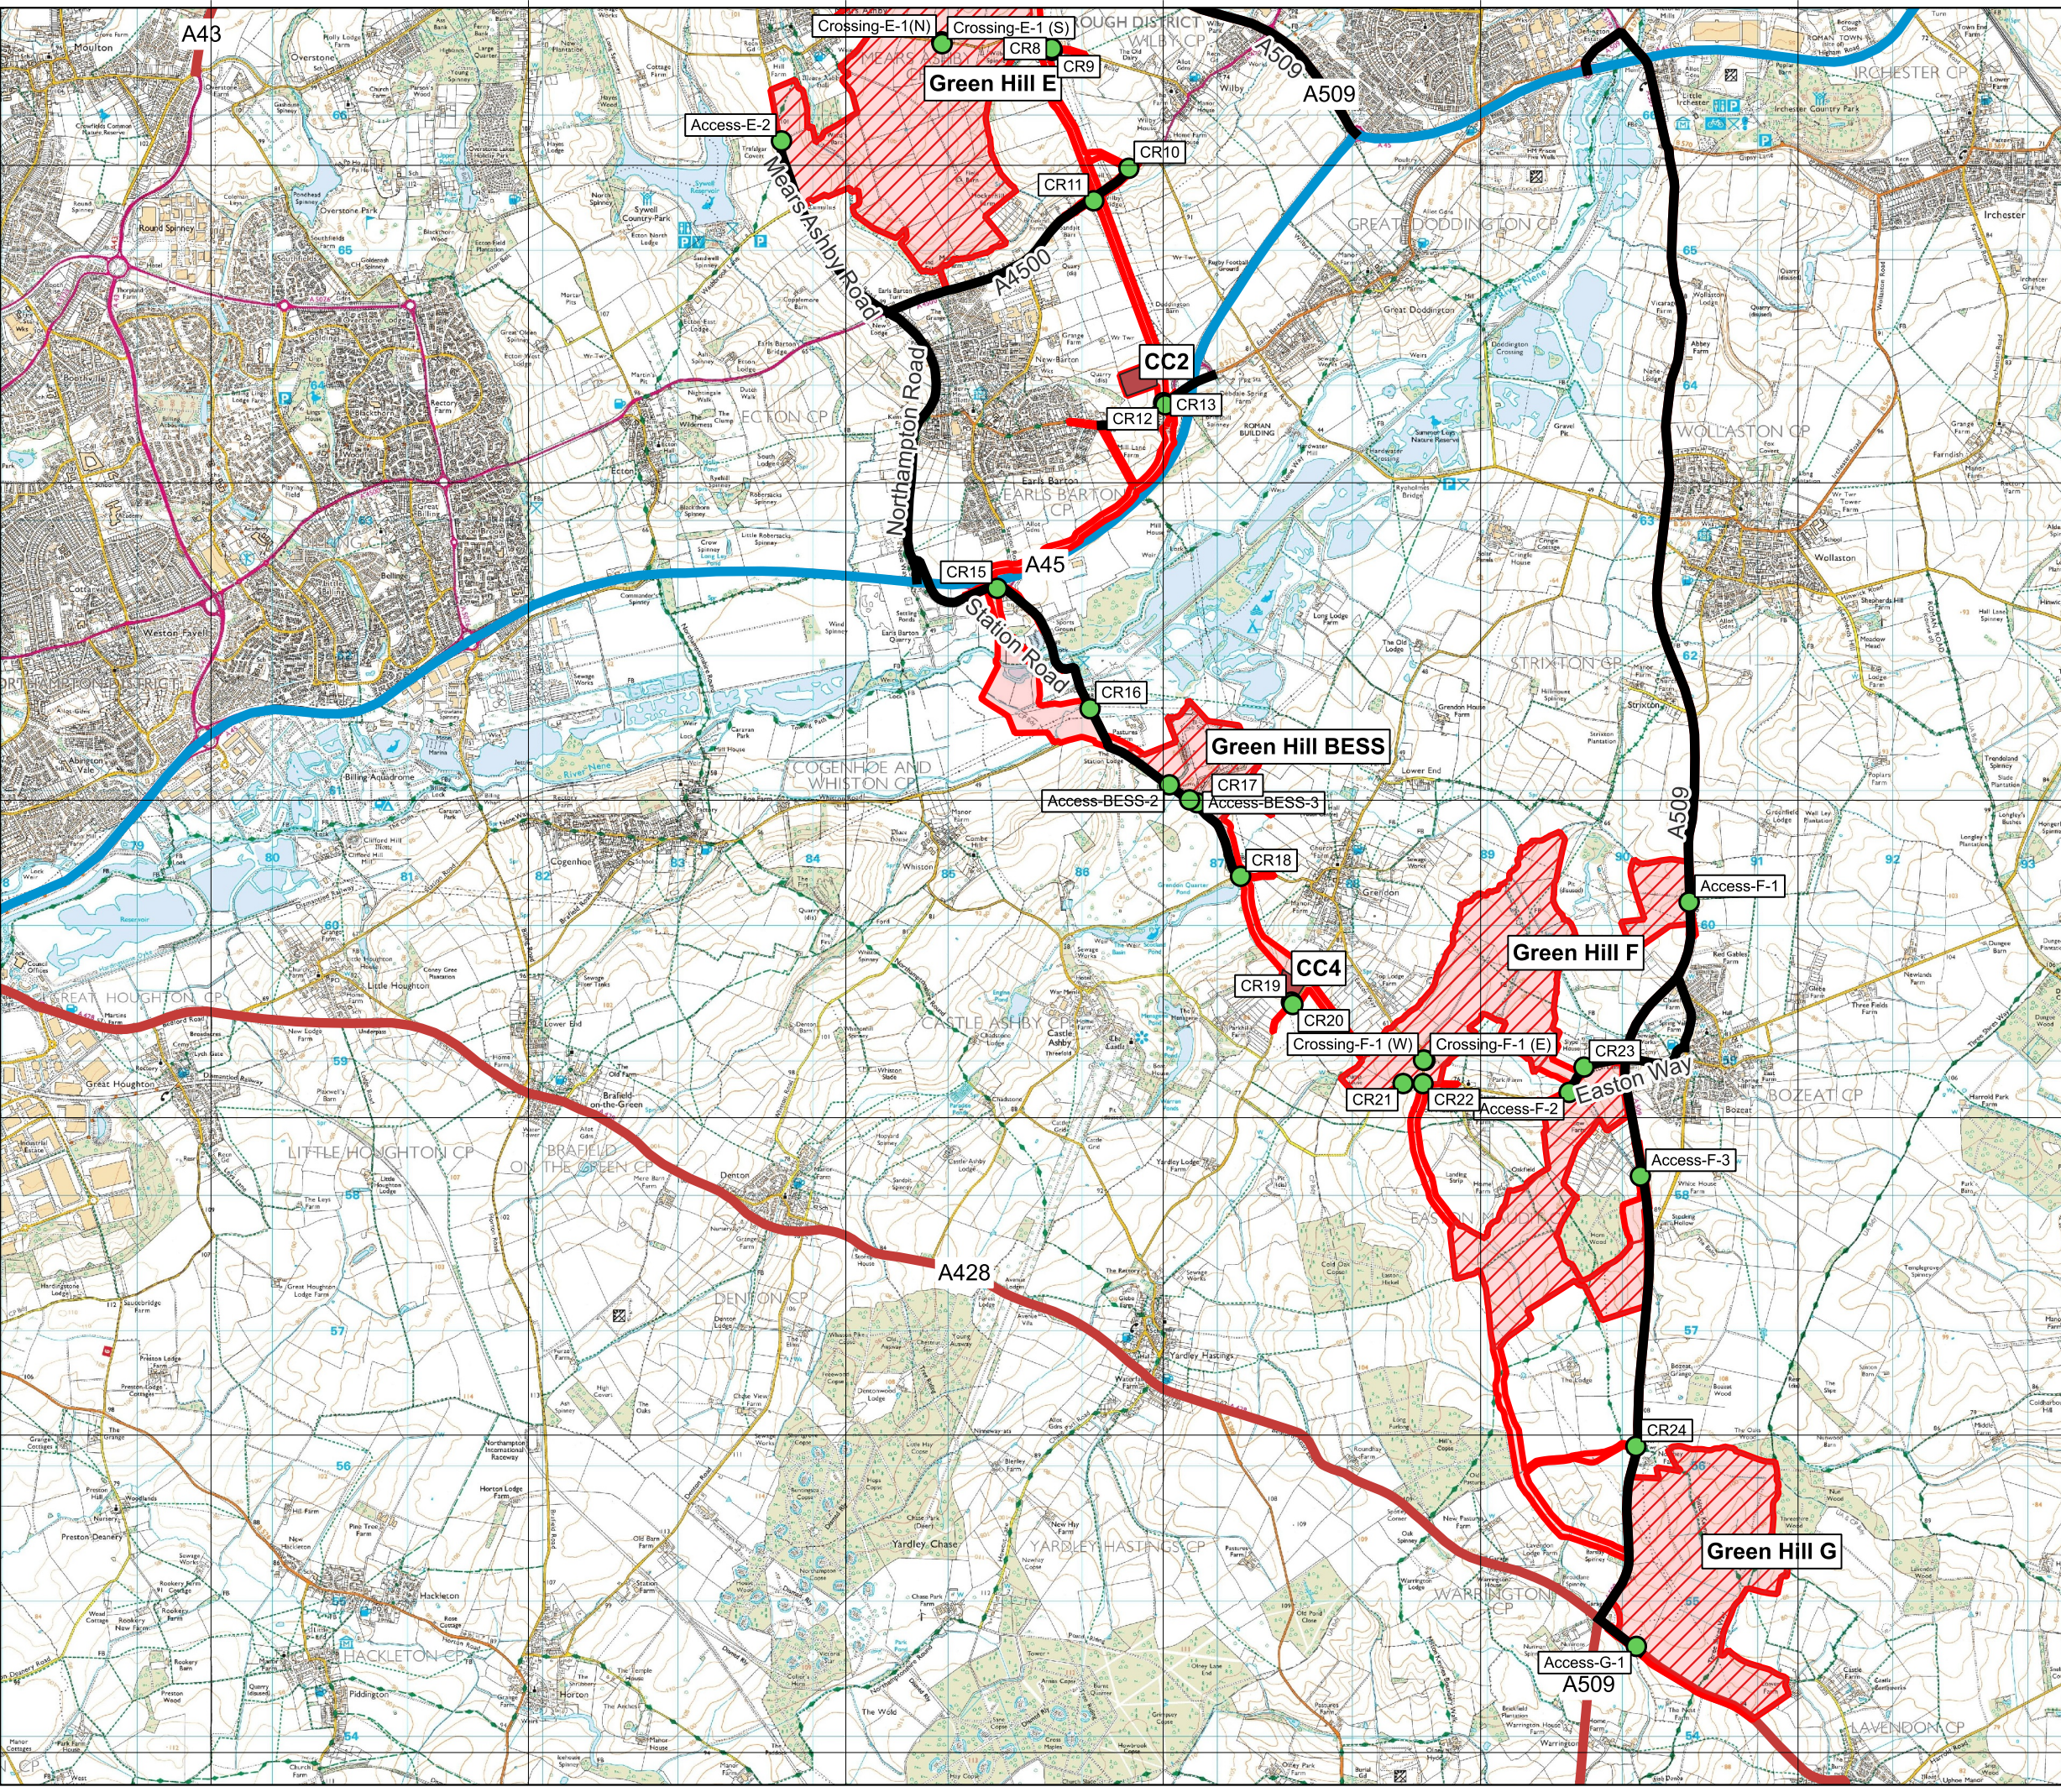


Title:
Figure 13.5 (Rev A): HGV Routes to Scheme
(South Area)

Document:
Volume 2
Transport and Access
Environmental Statement (ES)

- Legend:
- Construction HGV Accesses
 - HGV Routes
 - Solar Farm Sites
 - Construction Compounds
 - Order Limits
 - Strategic Road Network
 - Major Road Network

Data: IGP, 2024 Base Maps: © Crown copyright and database rights
2023 Ordnance Survey 0100031673

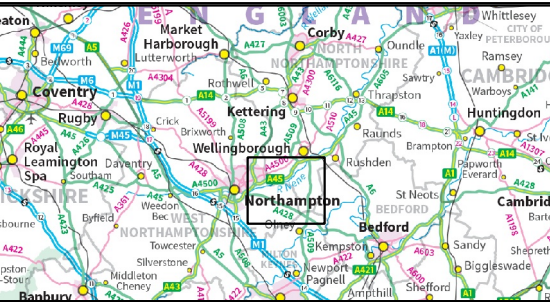

APFP Regulation: 5(2)(a)
Application Doc no.: EN010170/EX1/GH6.4.13.5_A
Drawing no.: N/A

Co-ordinate system: OSGB36 / British National Grid
Scale: 1:45000 @ A3

