

Green Hill Solar Farm

EN010170

Landscape and Ecology Mitigation Plan G

Option B

Prepared by: Lanpro Services

Date: February 2026


Document Reference: CR2/GH8.2.14

The Infrastructure Planning (Examination Procedure) Rules 2010

Rules 8(1)(b)

Key

- Area For Solar Panels And Associated Development
- Existing
 - Existing Vegetation
 - Existing Ditch Verge
 - Existing Footpath
 - Existing Bridleway
 - Existing Byway Open To All Traffic
 - Existing Restricted Byways
 - Existing Buildings
 - Existing Listed Buildings
 - Existing Utilities
- Proposed
 - Existing Vegetation To Be Retained And Enhanced
 - Proposed Meadow Creation (Beneath Panels)
 - Proposed Tussock Grassland Margins
 - Proposed Damp Grassland
 - Proposed Ground Nesting Bird Mitigation - Set Aside
 - Proposed Ground Nesting Bird Mitigation - Continued Arable Land
 - Proposed Diverse Wildflower Meadow
 - Proposed Low Density Scrub
 - Proposed Native Woodland Copes/Shelter Belt (Scrub And Tree Planting)
 - Dense Linear Tree Planting (Without Scrub Planting)
 - Native Tree and Scrub Planting - Instant Screening
 - Native Scrub Planting With Scattered Trees
 - Proposed River Corridor Planting For Ecology
 - Proposed River Corridor Planting For Flooding
 - Proposed River Corridor Planting For Instant Screening
 - Proposed Indicative Locations For Ponds
 - Potential Location For Proposed Cluster Of Water Scrapes
 - Existing Hedge To Be Reinforced With Irregularly Spaced Native Tree Planting
 - Existing Hedge To Be Reinforced With Densely Spaced Native Tree Planting
 - Existing Hedge To Be Reinforced With Densely Spaced Native Tree Planting - Instant Screening
 - Proposed Native Species Rich Hedgerow With Irregularly Spaced Native Hedgerow Trees
 - Proposed Secondary Native Species Rich Hedgerow With Densely Spaced Native Hedgerow Trees
 - Proposed Solar Arrays
 - Proposed Fenceline
 - Proposed Access Tracks
 - Proposed Inverters
 - Proposed Substation
 - Proposed Battery Energy Storage Systems
 - Proposed Permissive Path For Pedestrians
 - Proposed Permissive Path For Pedestrians And Horse Riders
 - Existing Vegetation To Be Removed

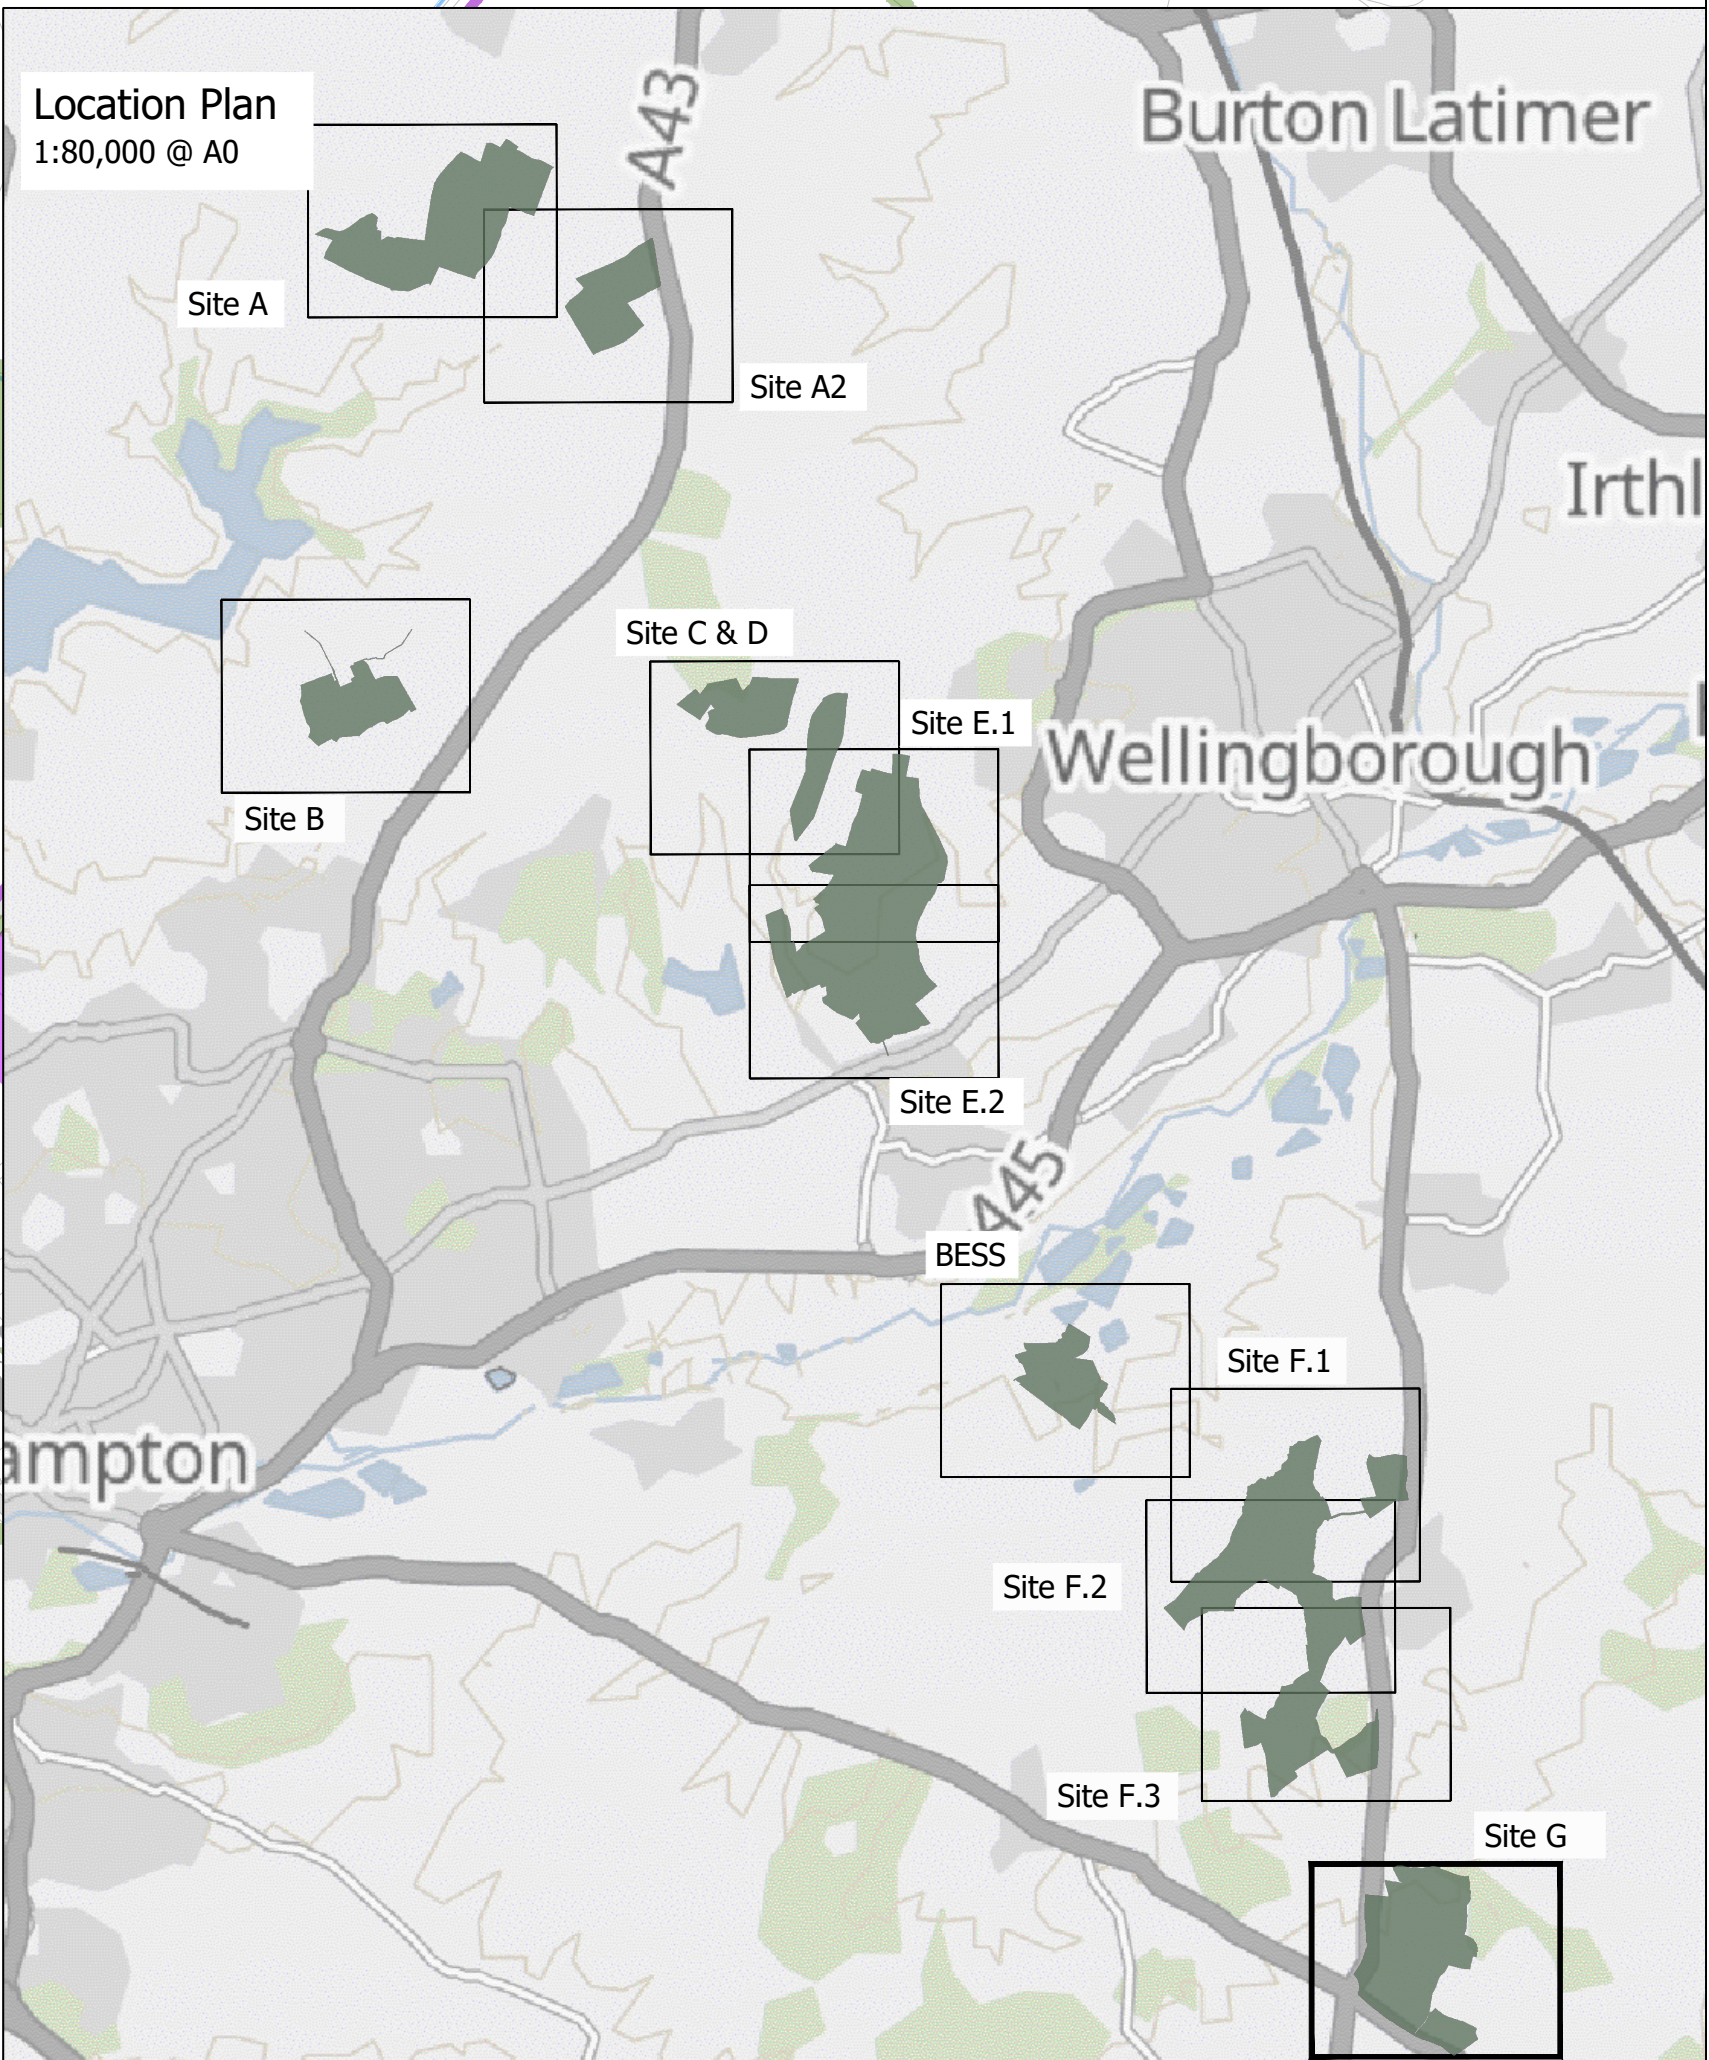

GREEN HILL SOLAR FARM

Figure 2.14
Green Hill Site G Option B
Landscape and Ecology Mitigation Plan
[EN010170/CR2/GM2.2.14]
5(2)(a)