

# **The Keadby Next Generation Power Station Project**

**Document Ref: 2.19**

**Planning Inspectorate Ref: EN0110001**

**The Keadby Next Generation Power Station Development Consent Order [year]**

**Land at, and in the vicinity of, the existing Keadby Power Station (Trentside, Keadby, Scunthorpe DN17 3EF)**

## **Plans of statutory and non-statutory sites or features**

**The Planning Act 2008**

**The Infrastructure Planning (Applications: Prescribed Forms and Procedure) Regulations 2009 Regulation 5(2)(I)**

**Applicant: Keadby Next Generation Limited**


**Date: August 2025**

**Version: V0**

## Document History

<b>Document Ref</b>	2.19 / Plans of Statutory and Non-Statutory Sites or Features
<b>Version</b>	V0
<b>Document Owner</b>	AECOM



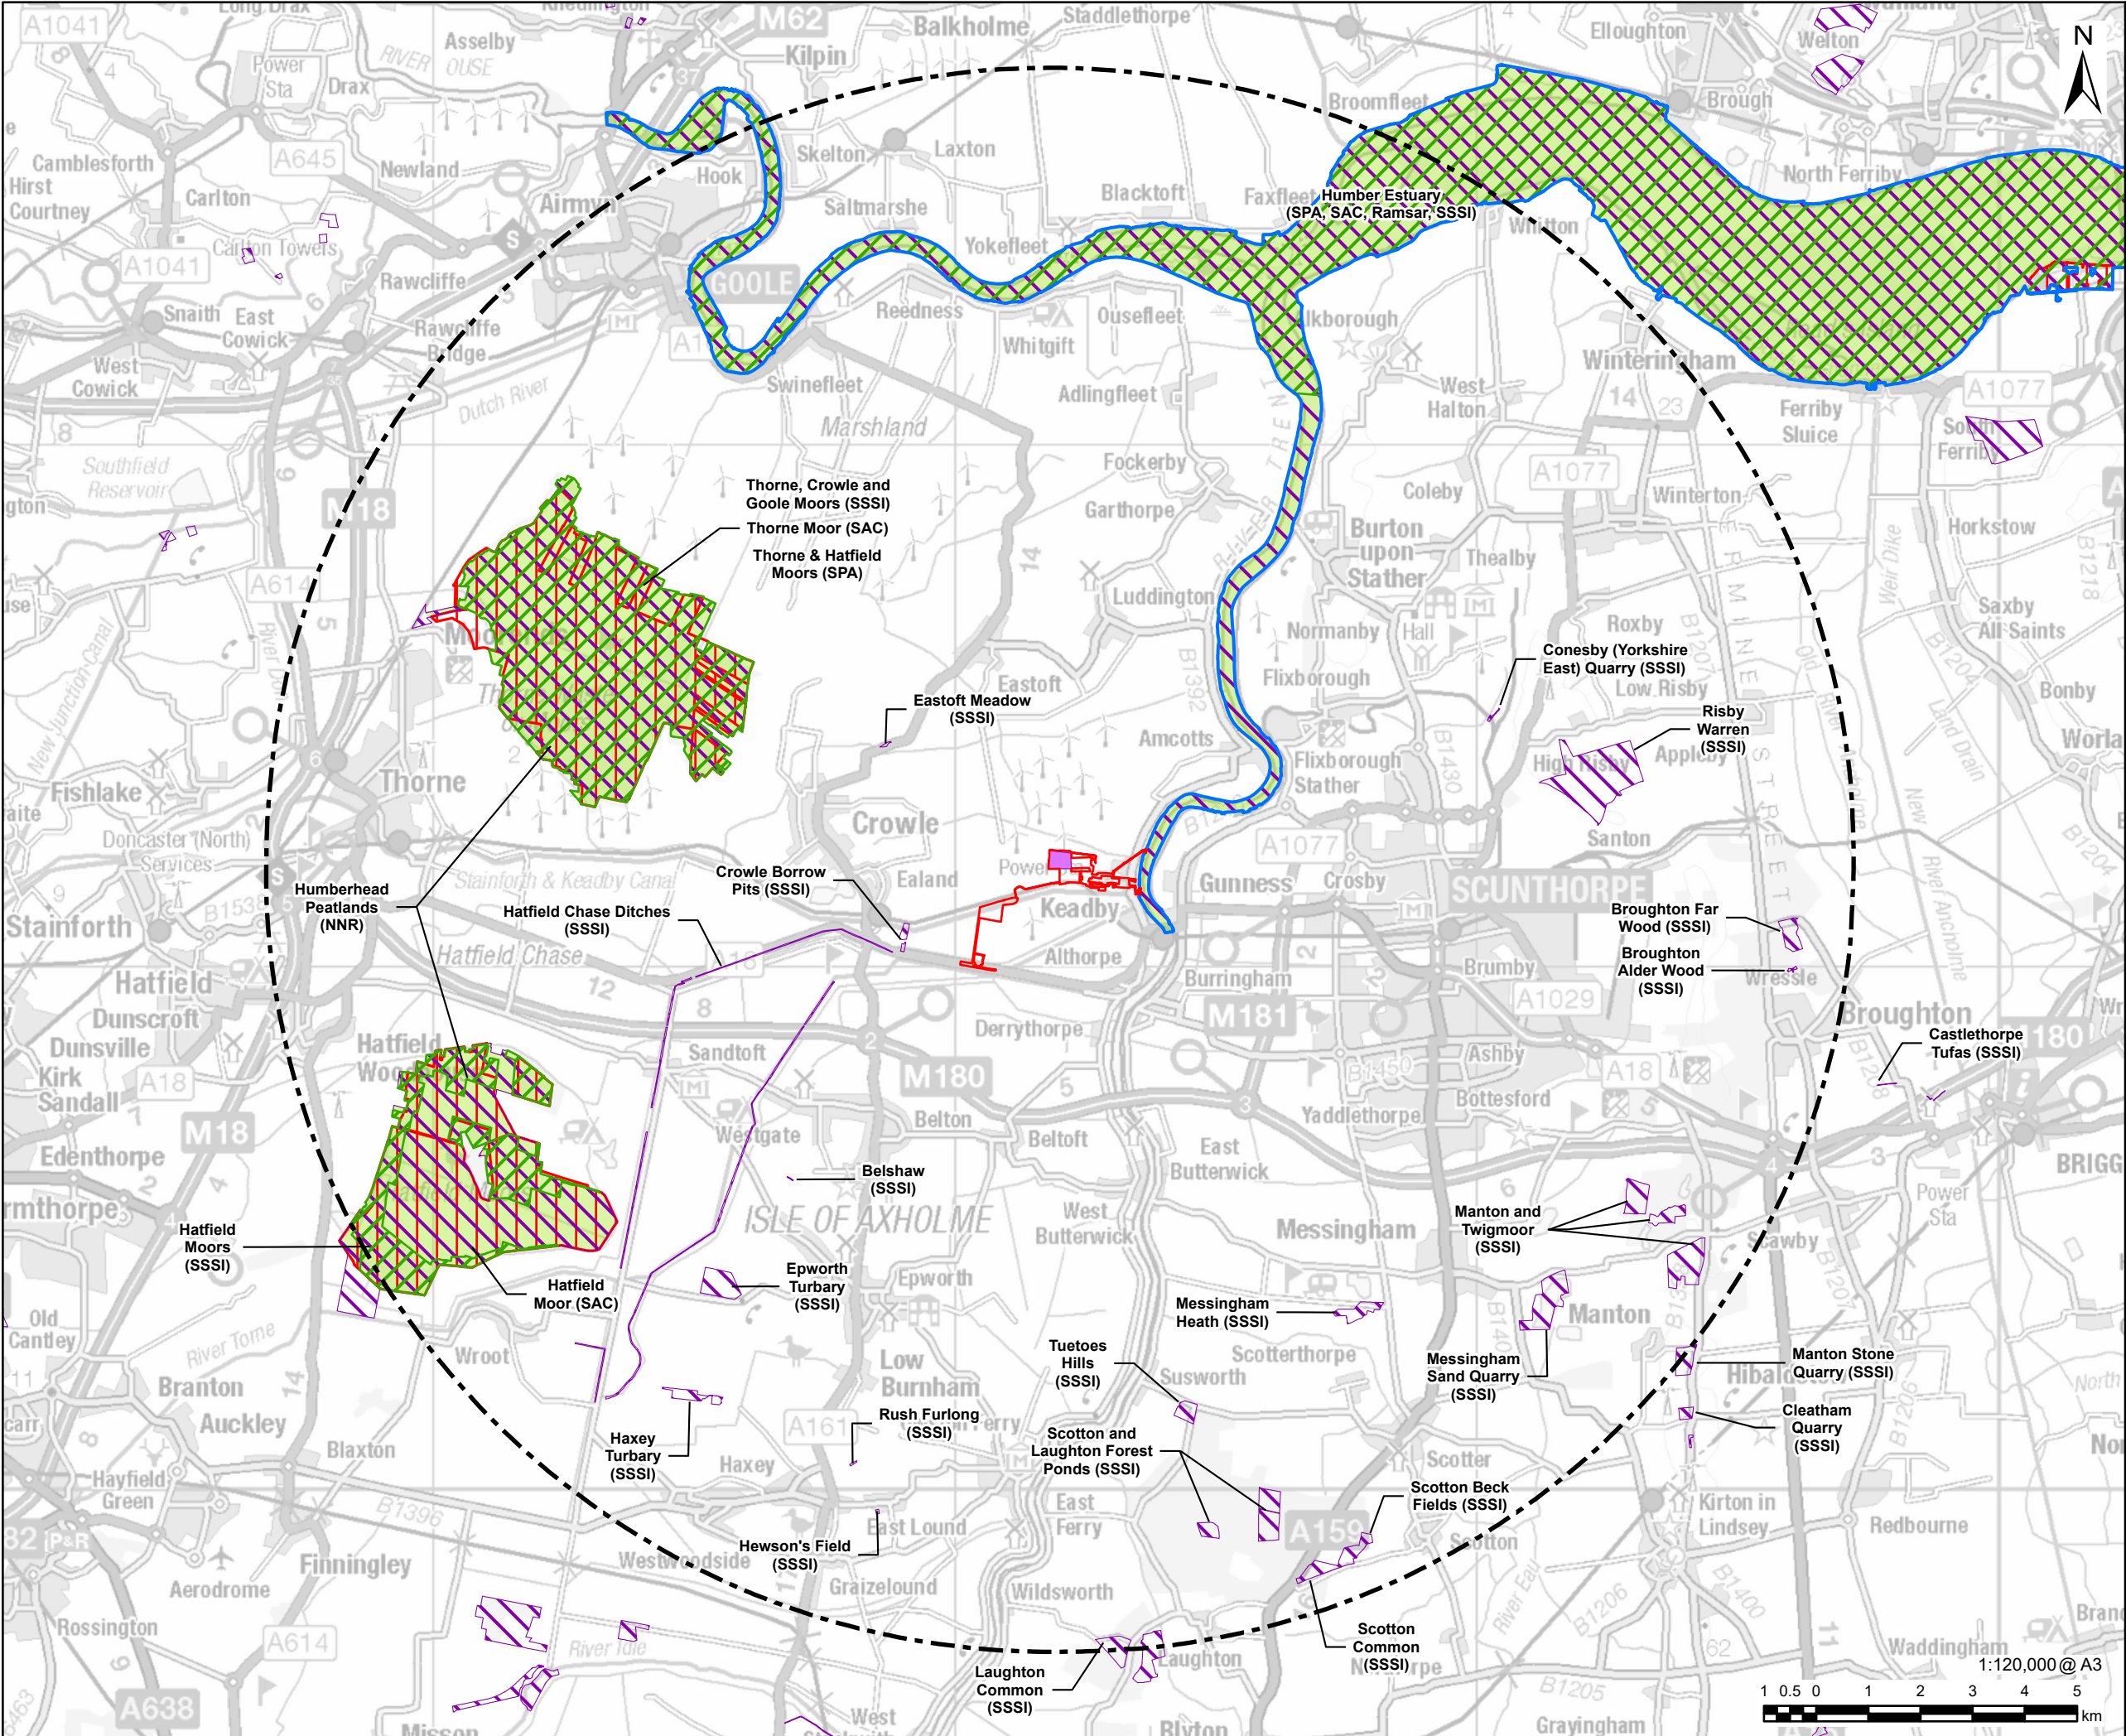

**AECOM**

PROJECT

**KEADBY  
NEXT GENERATION  
POWER STATION**

Hydrogen-enabled flexible power

A collaboration between SSE Thermal and Equinor

CONSULTANT

AECOM Limited  
Midpoint,  
Alencon Link,  
Basingstoke, RG21 7PP  
www.aecom.com

LEGEND

- PROPOSED DEVELOPMENT SITE (ORDER LIMITS)
- MAIN SITE
- 15KM STUDY AREA FROM THE MAIN SITE
- RAMSAR SITE
- SPECIAL PROTECTION AREA (SPA)
- SITE OF SPECIAL SCIENTIFIC INTEREST (SSSI)
- NATIONAL NATURE RESERVE (NNR)
- SPECIAL AREA OF CONSERVATION (SAC)

NOTES

Reproduced from Ordnance Survey digital map data  
© Crown copyright 2025. All rights reserved.  
Licence number AC0000808122.  
© Natural England copyright. Contains Ordnance  
Survey data © Crown copyright and database right  
2025.  
Map Basemap © Contains OS data © Crown  
copyright 2025

**Keadby Next Generation Power  
Station - Schedule 1 - Authorised  
Development. In the Borough of  
North Lincolnshire, a nationally  
significant infrastructure project as  
defined in sections 14(1)(a) and 15 of  
the 2008 Act and associated  
development.**

APPLICATION REFERENCE

Application Document Ref. 2.19

ISSUE PURPOSE

DCO APPLICATION

PROJECT NUMBER

60721867


SHEET TITLE

Statutory Nature Conservation  
Designations Plan

SHEET NUMBER

Sheet 1 of 2



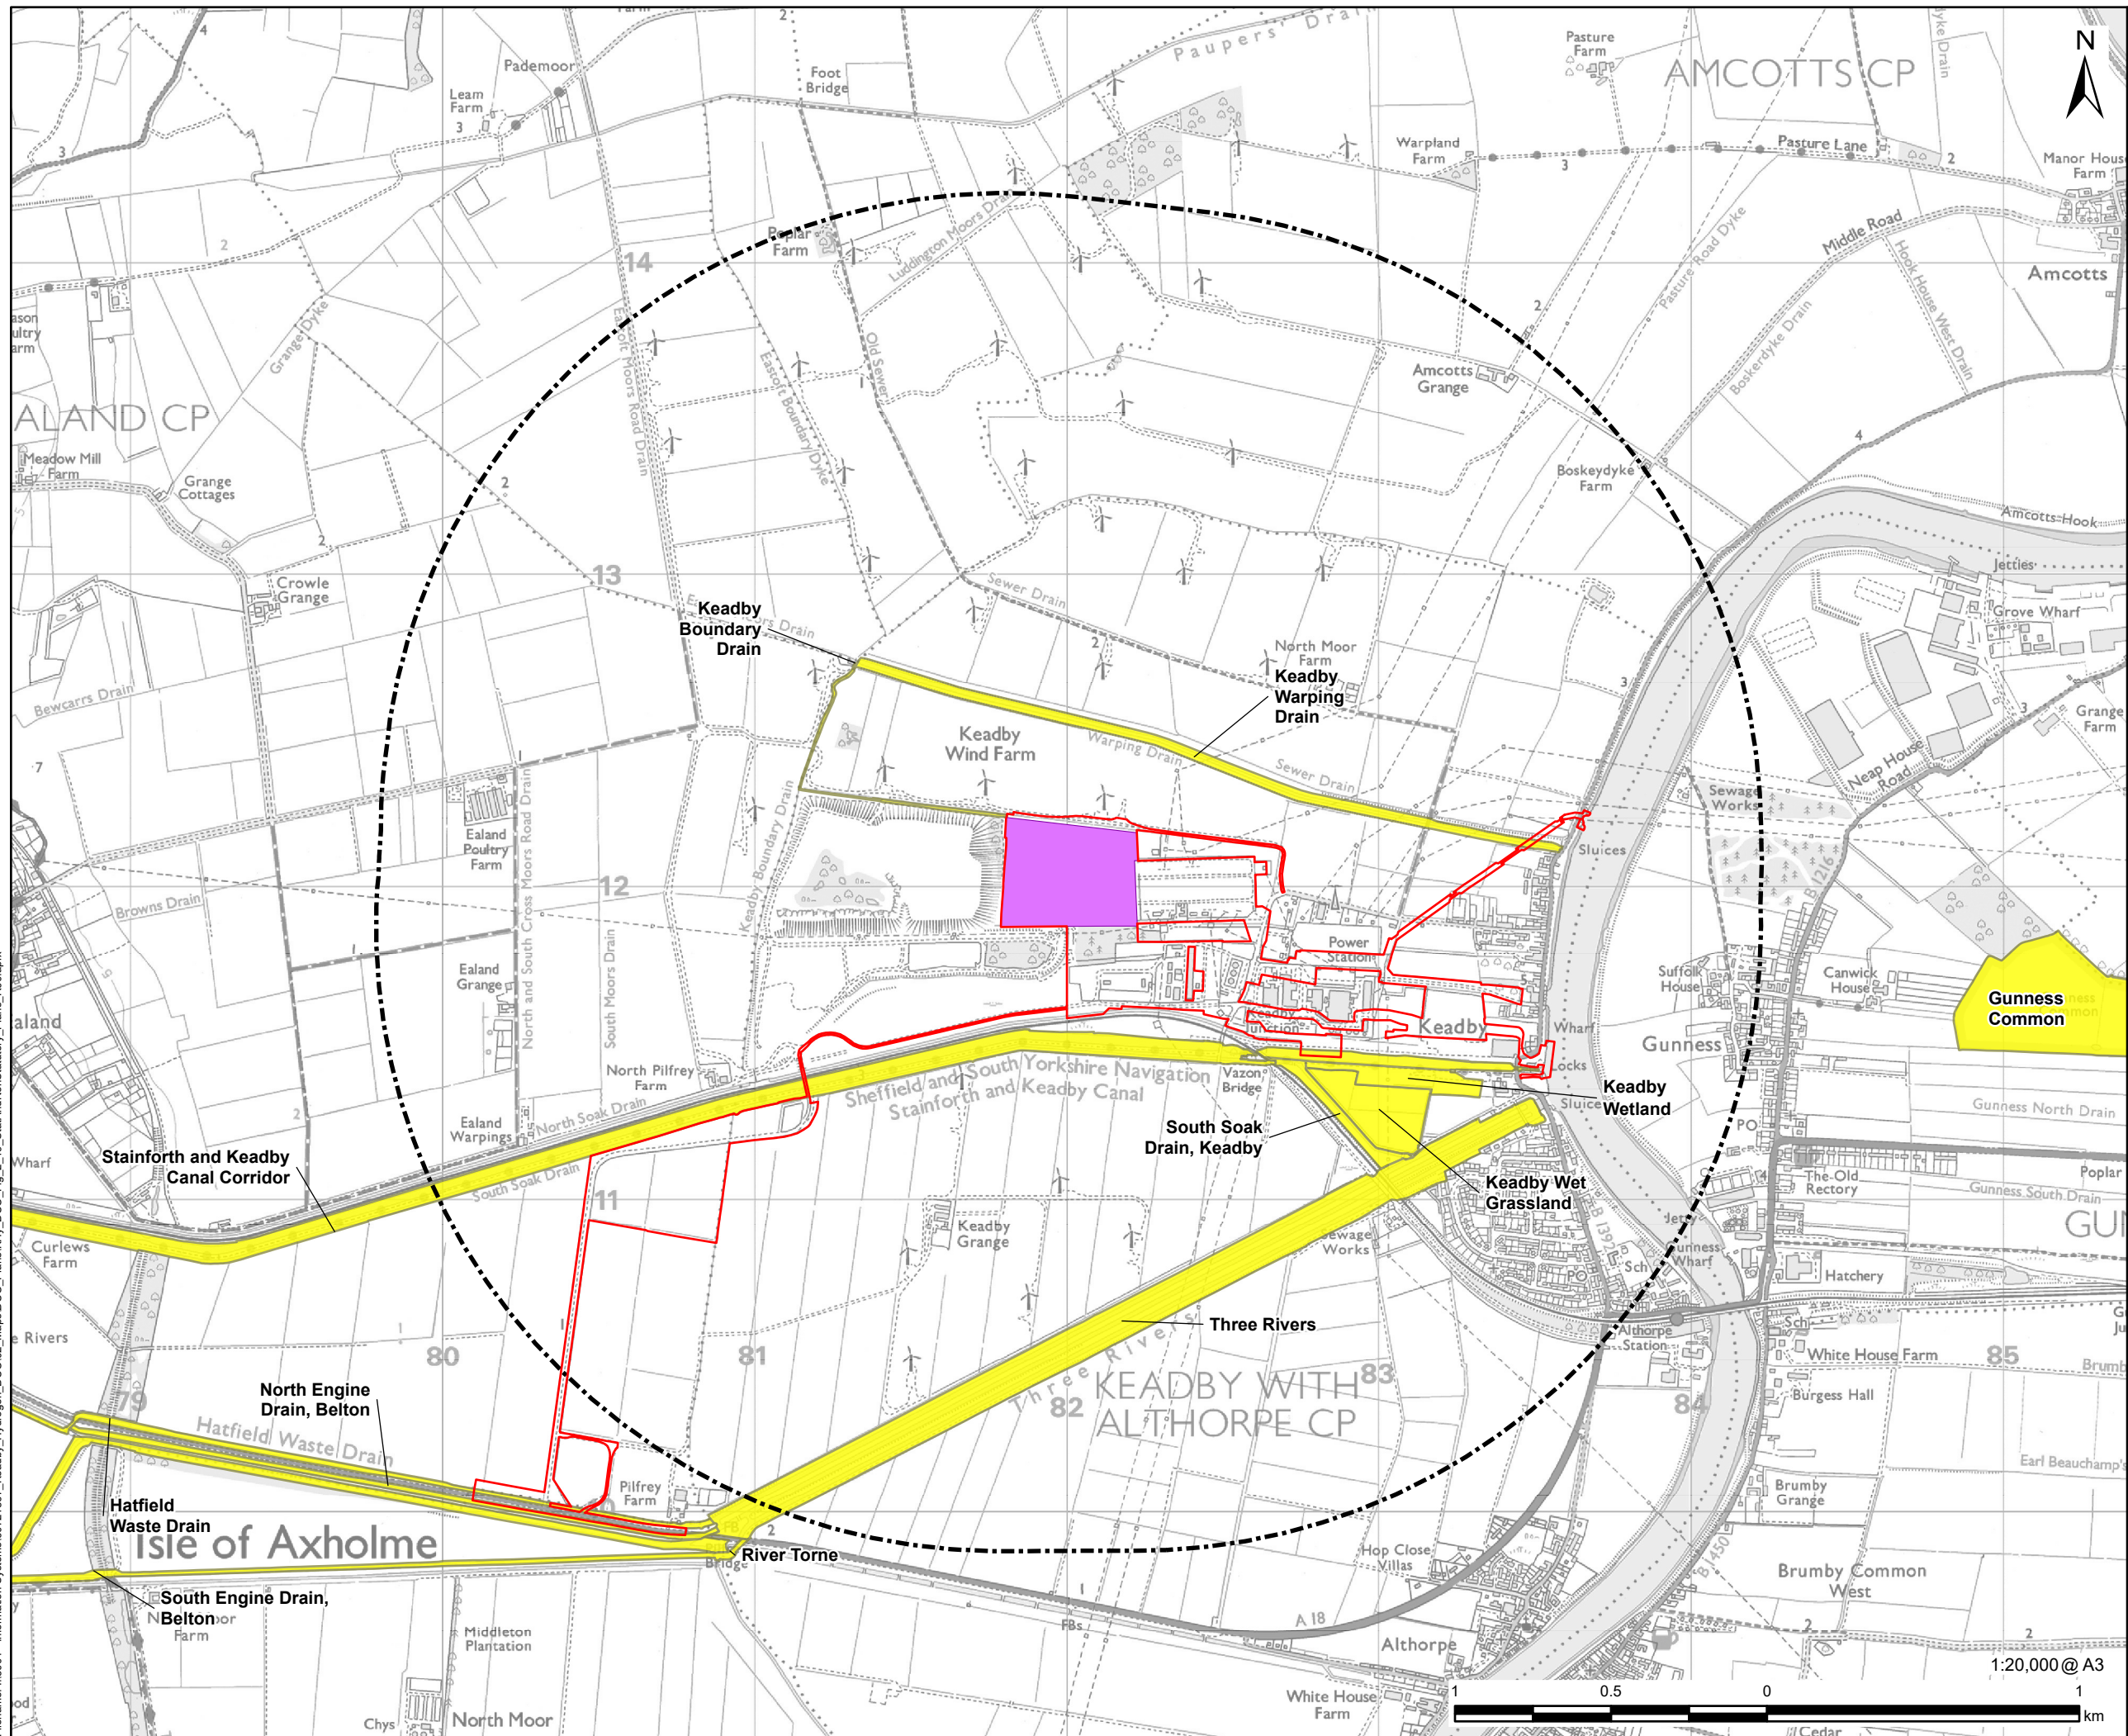

This drawing has been prepared for the use of AECOM's client. It may not be used, modified, reproduced or relied upon by third parties, except as agreed by AECOM or as required by law. AECOM accepts no responsibility, and denies any liability whatsoever, to any party that uses or relies on this drawing without AECOM's express written consent. Do not scale this document. All measurements must be obtained from the stated dimensions.