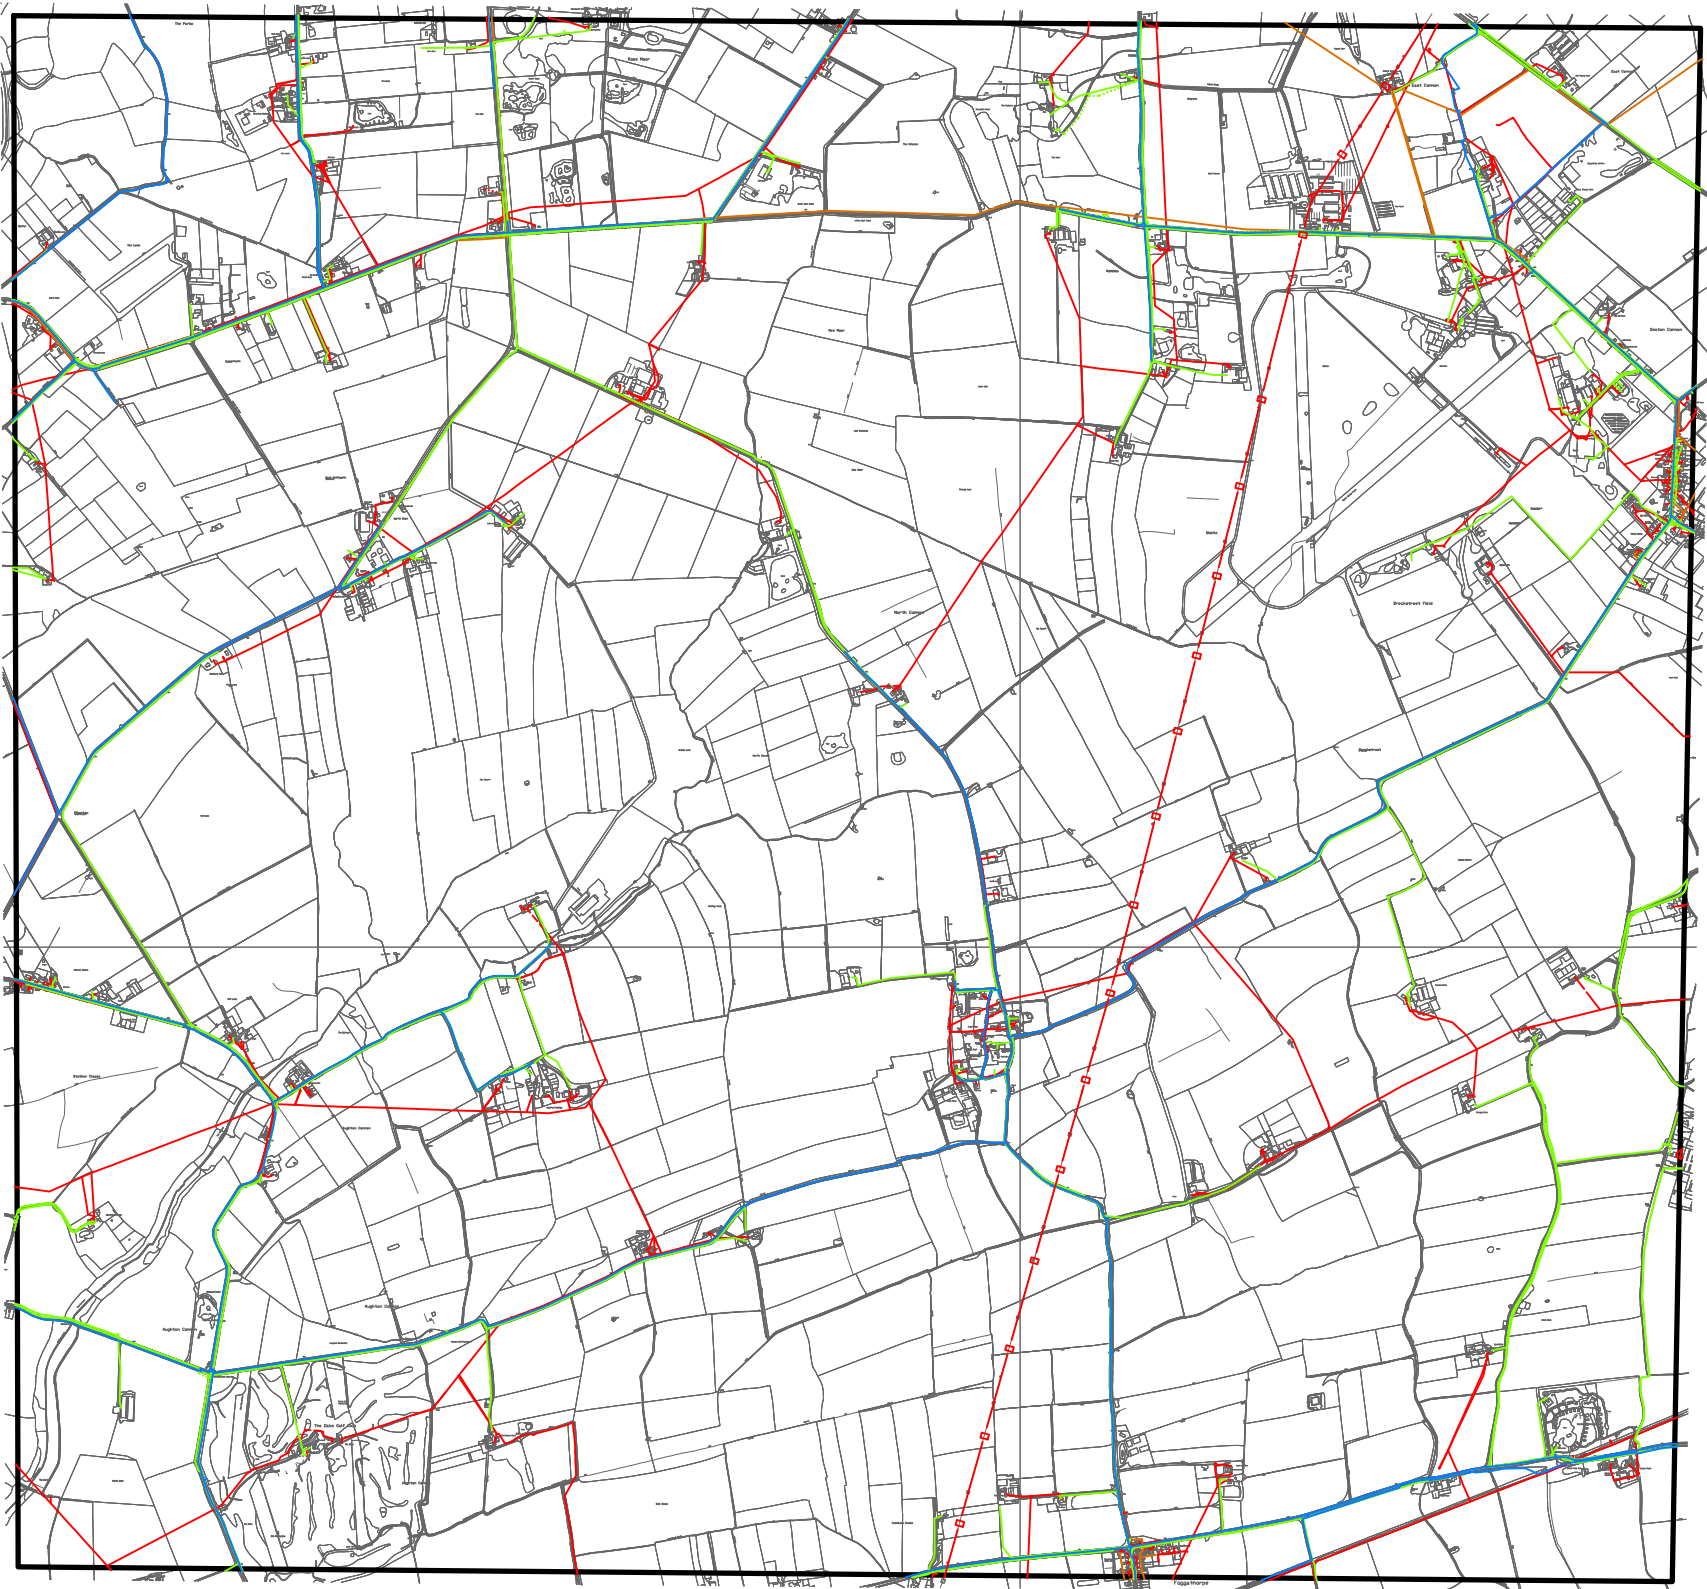


NOTE:

No liability of any kind whatsoever is accepted by Landmark Information Group Ltd, its servant or agents, for any error or omission in respect of information contained on the plans provided. This plan is a compilation of a number of plans provided at different scales and is intended to provide a graphical representation of services within the area and it is impossible to guarantee accuracy. In addition it is a compilation of information supplied by utility companies who do not guarantee the accuracy of the information. The underground services must be verified and established on site before any excavation is carried out. This data is supplied subject to the Terms and Conditions available at www.landmark.co.uk.

ISSUE:	DESCRIPTION:		BY:	DATE:
B	Site around Layham, running from Melbourne to Foggathorpe, YAM		YAM	16/02/24
SCALE: Not to Scale	DRAWN:	CHECKED:	APPROVED:	
	BJ/AsB	MC	AK	
	DATE:	DATE:	DATE:	
	22/01/2024	06/02/2024	16/02/2024	

- RODM Group - Duct

RODM Group - Duct - Proposed

National Grid Electricity Transmission - Overhead

Northern Powergrid

Northern Powergrid - Duct

Northern Powergrid - Earth

Northern Powergrid - High Voltage [11kV]

Northern Powergrid - High Voltage [11kV] - Overhead

Northern Powergrid - Left in Situ

Northern Powergrid - Low Voltage

Northern Powergrid - Low Voltage Service

Northern Powergrid - Low Voltage Service Assumed Route

Northern Powergrid - Low Voltage Service Logical Connection

Northern Powergrid - Low Voltage - Overhead

Northern Powergrid - Substation

Openreach - [British Telecommunications] - Duct

Openreach - [British Telecommunications] - Duct - Proposed

Openreach - [British Telecommunications] - Overhead

Openreach - [British Telecommunications] - Overhead - Proposed

Openreach - [British Telecommunications] - Proposed

Yorkshire Water - Sewerage - Abandoned

Yorkshire Water - Sewerage - Combined Sewer

Yorkshire Water - Sewerage - Foul Sewer

Yorkshire Water - Sewerage - Rising Main

Yorkshire Water - Water - Water Main

Yorkshire Water - Water - Water Main Private

APPENDIX P

Digital Utility
Overview Plan

Reference No:

329060758_1



Imperium,
Imperial Way, Reading,
Berkshire,
RG2 0TD

Based on mapping ©
Crown Copyright
All Rights Reserved.
Licence Number
100022432