

Light Valley Solar

Location plans

Document Reference: EN0110012/APP/LVS/02.01

February 2026

Planning Inspectorate Reference: EN0110012
APFP Regulation: 5(2)(o)



Light Valley
Solar

Infrastructure Planning

Planning Act 2008

The Infrastructure Planning (Applications: Prescribed Forms and Procedure) Regulations 2009


Light Valley Solar

DCO Submission

Location plans

| | |
|---|----------------------------|
| Regulation Reference | APFP Regulation 5(2)(o) |
| Planning Inspectorate Case Reference | EN0110012 |
| Application Document Reference | EN0110012/APP/02.01 |
| Author | Light Valley Solar Limited |

| Version | Date | Status of Version |
|---------|---------------|-------------------|
| 1.0 | February 2026 | DCO Submission |
| | | |
| | | |

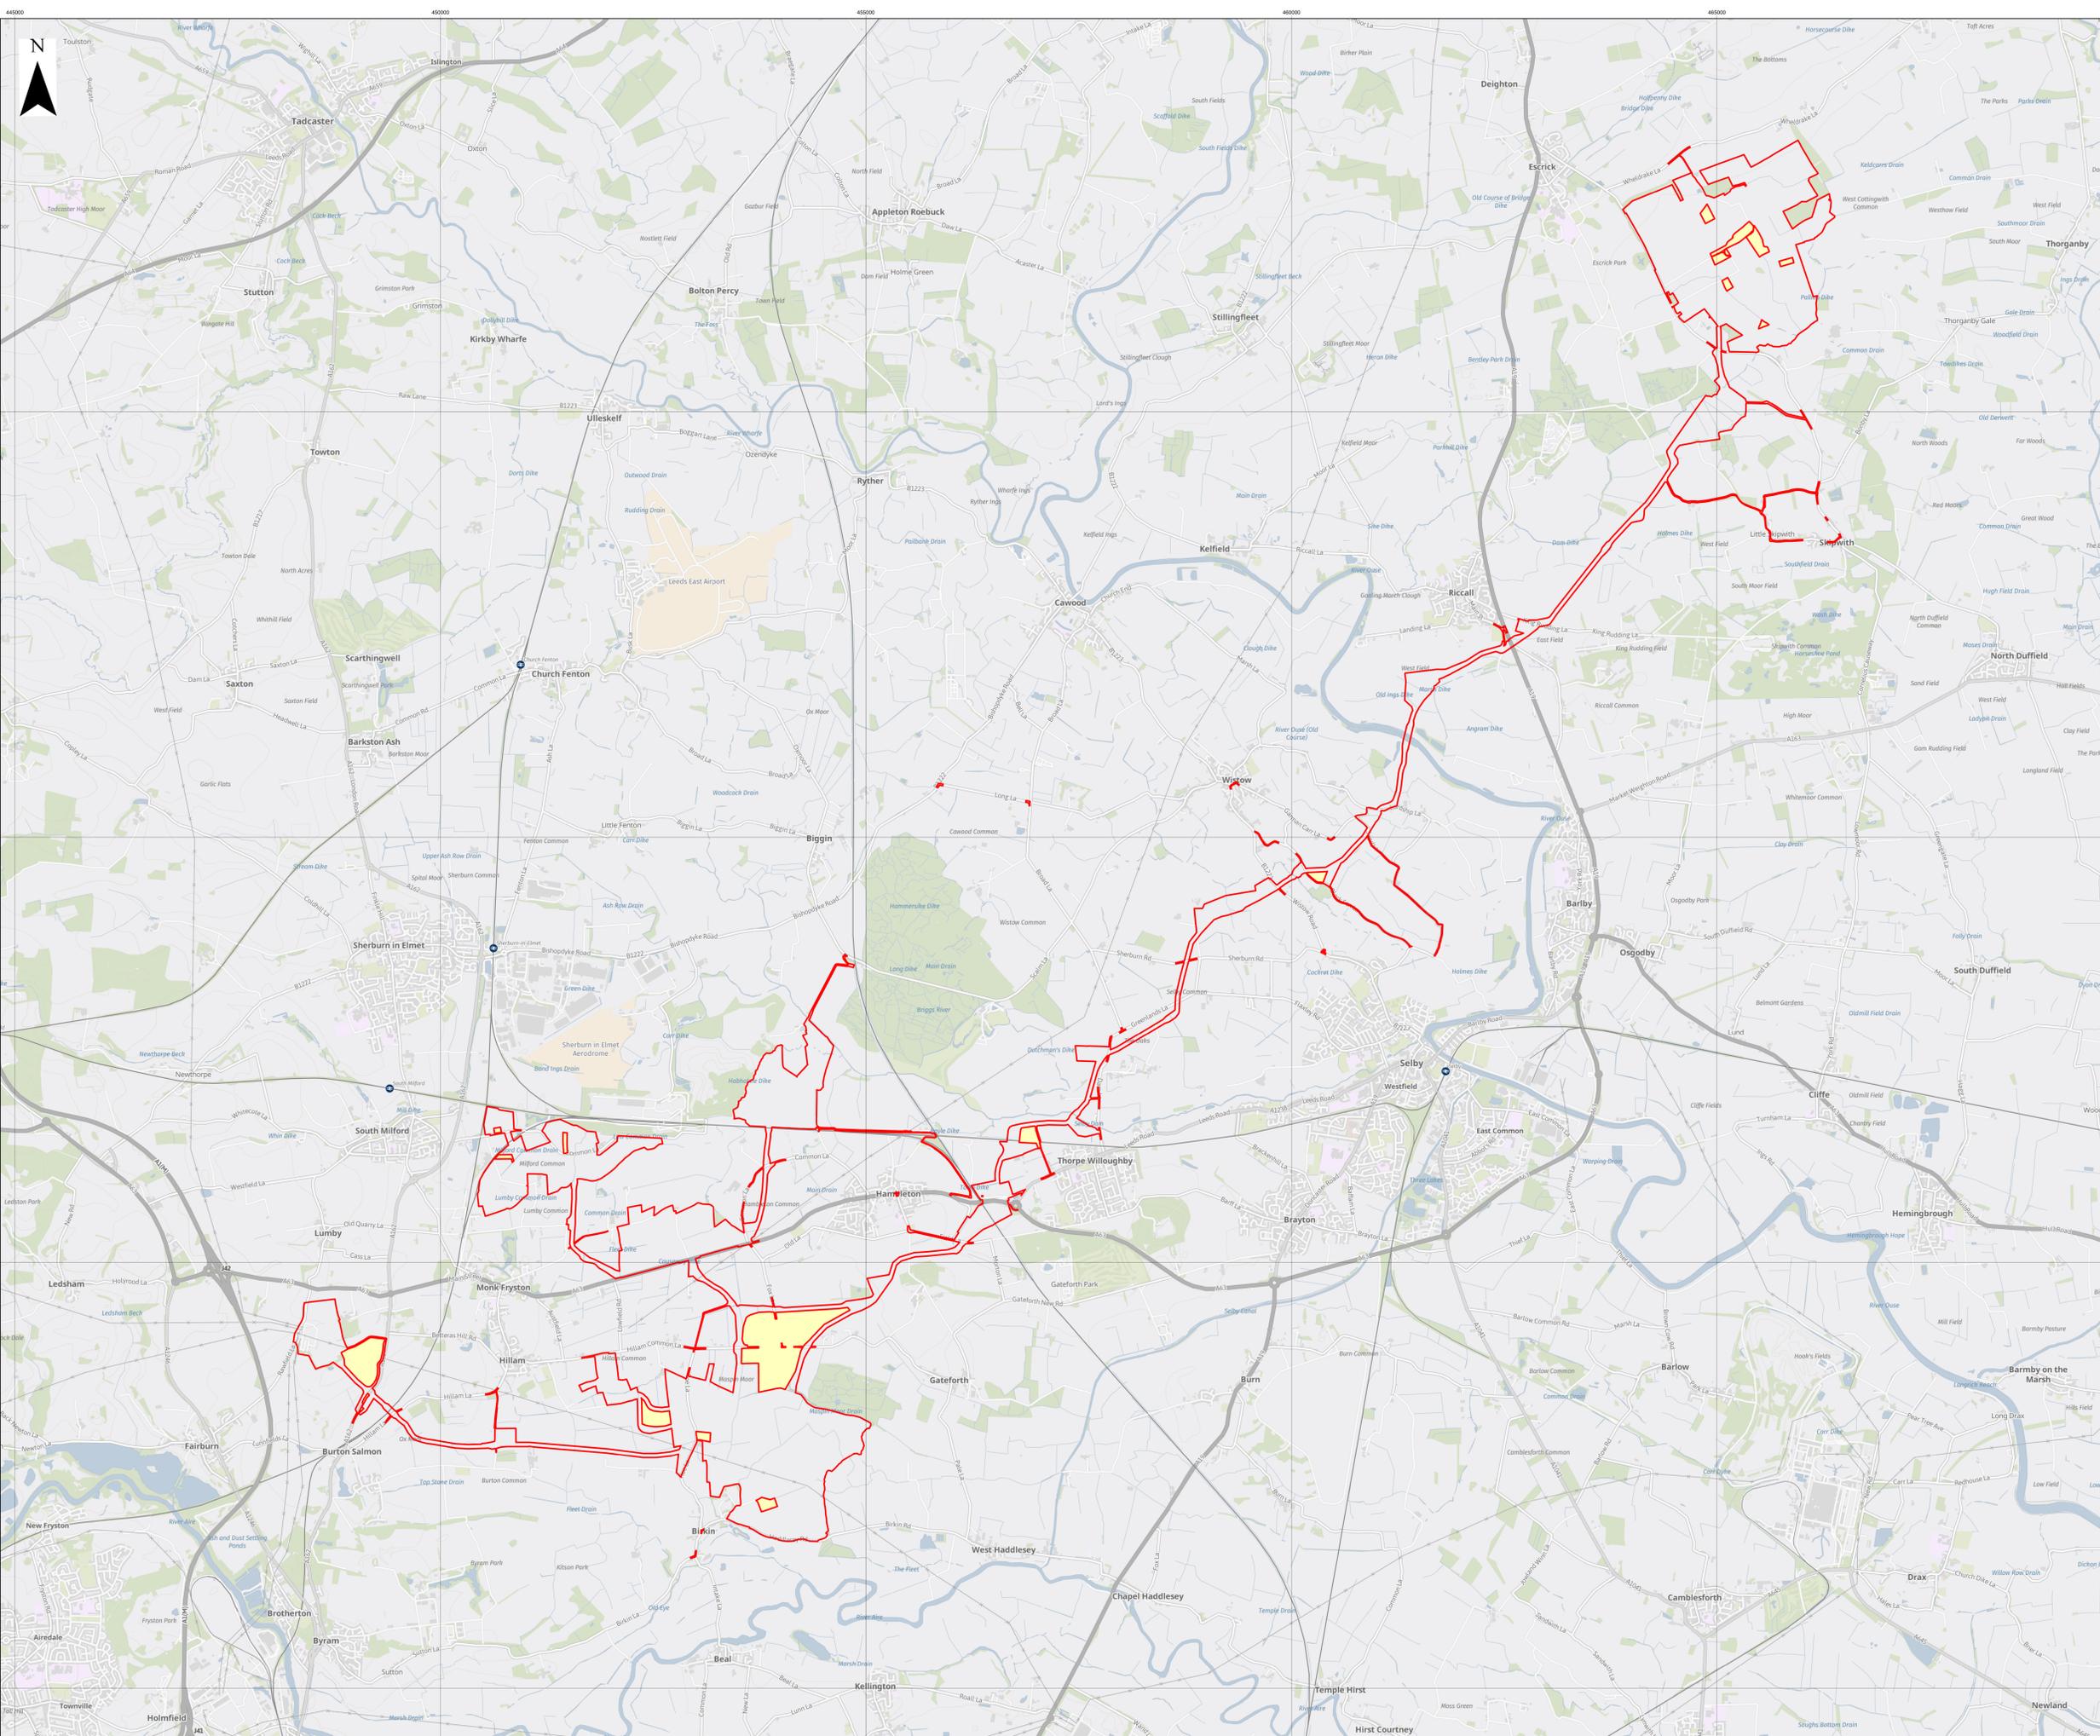

Key
 Order Limits
 Land not included within Order Limits

Layers: Lanpro, 2025, IGR, 2025
 Base map: Reproduced from Ordnance Survey digital map data © Crown copyright 2025. All rights reserved. License number 010031673
 Contains OS data © Crown Copyright and database right 2025. Contains data from OS Zoomstack

Scale: 1:25,000@A0

| | |
|------------------------------------|--|
| APFP Regulation: 5(2)(g) | Application Doc No.: EN0110012/APPLVS02.01 |
| Ref: P6045_LPR_ZZ_XX_DR_Z_DCO_0087 | Date: 06/02/2026 |
| Drawn by: AZ | Checked by: BH |

Location Plan