

Light Valley Solar

Public Rights of Way plans

Document Reference: EN0110012/APP/LVS/02.04

February 2026

Planning Inspectorate Reference: EN0110012
APFP Regulation: 5(2)(k)



Light Valley
Solar

Infrastructure Planning

Planning Act 2008

The Infrastructure Planning (Applications: Prescribed Forms and Procedure) Regulations 2009


Light Valley Solar

DCO Submission

Public Rights of Way plans

Regulation Reference	APFP Regulation 5(2)(k)
Planning Inspectorate Case Reference	EN0110012
Application Document Reference	EN0110012/APP/02.04
Author	Light Valley Solar Limited

Version	Date	Status of Version
1.0	February 2026	DCO Submission

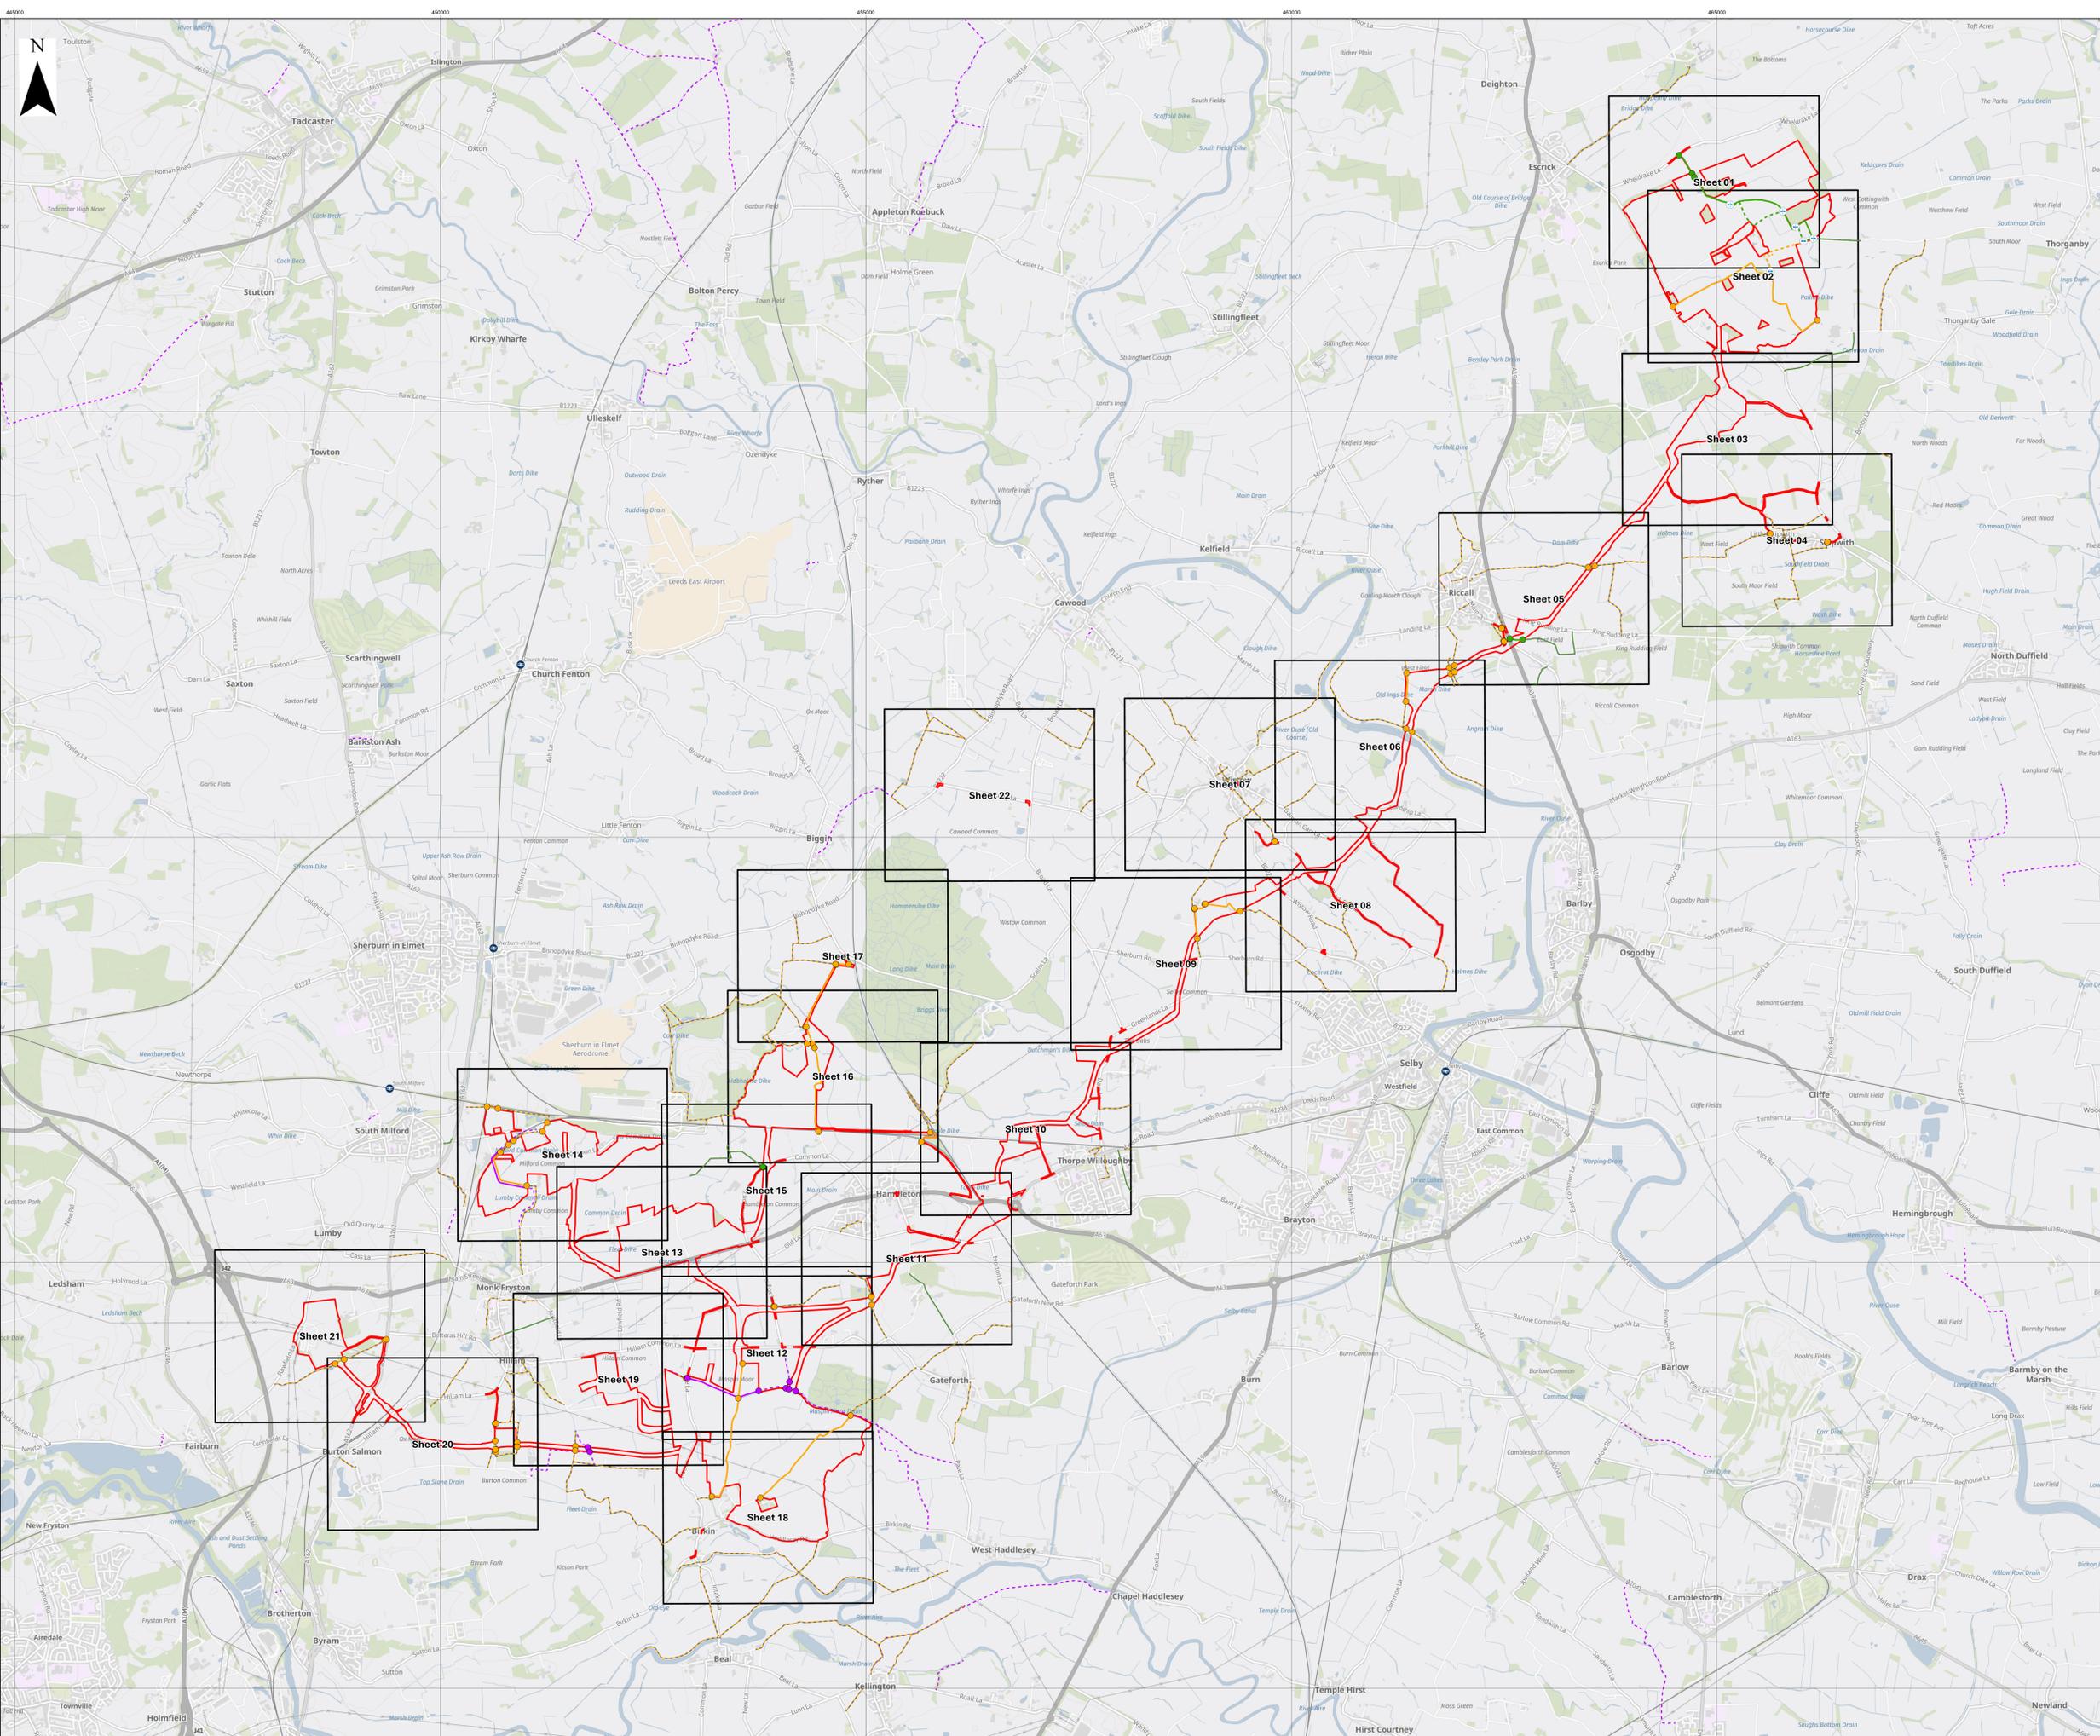

- Key**
- Order Limits
 - Land not included within Order Limits
 - Index Sheet
 - Definitive Map Modification Orders and Diversions (DMMO)
 - DMMO within the Order Limits
 - Public Right of Way (PRoW)**
 - Bridleway
 - Footpath
 - PRoW to be temporarily stopped up**
 - Bridleway
 - Footpath
 - PRoW diversion**
 - Bridleway
 - Footpath
 - PRoW to be temporarily stopped up - start and end points**
 - Bridleway
 - Footpath
 - DMMO
 - Diversion

Layers: Lanpro, 2024, IGR, 2024
 Base map: Reproduced from Ordnance Survey digital map data © Crown copyright 2024. All rights reserved. License number 0100031673
 Contains OS data © Crown Copyright and database right 2025. Contains data from OS Zoomstack



APFP Regulation: 5(2)(k)	Application Doc No.: EN0110012/APPLVS02.04
Ref: P6045_LPR_ZZ_XX_DR_Z_DCO_0079	Date: 06/02/2026
Drawn by: BH	Checked by: AZ

Public Rights of Way (PRoW) Plans
Index Plan


- Key**
- Order Limits
 - Land not included within Order Limits
 - Sheet Index
 - Public Right of Way (PRoW)**
 - Bridleway
 - Footpath
 - PRoW to be temporarily stopped up**
 - Bridleway
 - Footpath
 - PRoW diversion**
 - Bridleway
 - Footpath
 - PRoW to be temporarily stopped up - start and end points**
 - Bridleway
 - Diversion route

Layers: Lanpro, 2026, IPR, 2026
 Base map: Reproduced from Ordnance Survey digital map data © Crown copyright 2026. All rights reserved. License number: 0100031673


0 100 200 300 Metres
 Scale: 1:2,500@ A0

APFP Regulation: 5(2)(k)	Application Doc No.: EN0110012/APPLVS/02.04
Ref: P6045_LPR_ZZ_XX_DR_Z_DCO_0079	Date: 06/02/2026
Drawn by: BH	Checked by: AZ

Public Rights of Way (PRoW) Plans
 Sheet 1 of 22

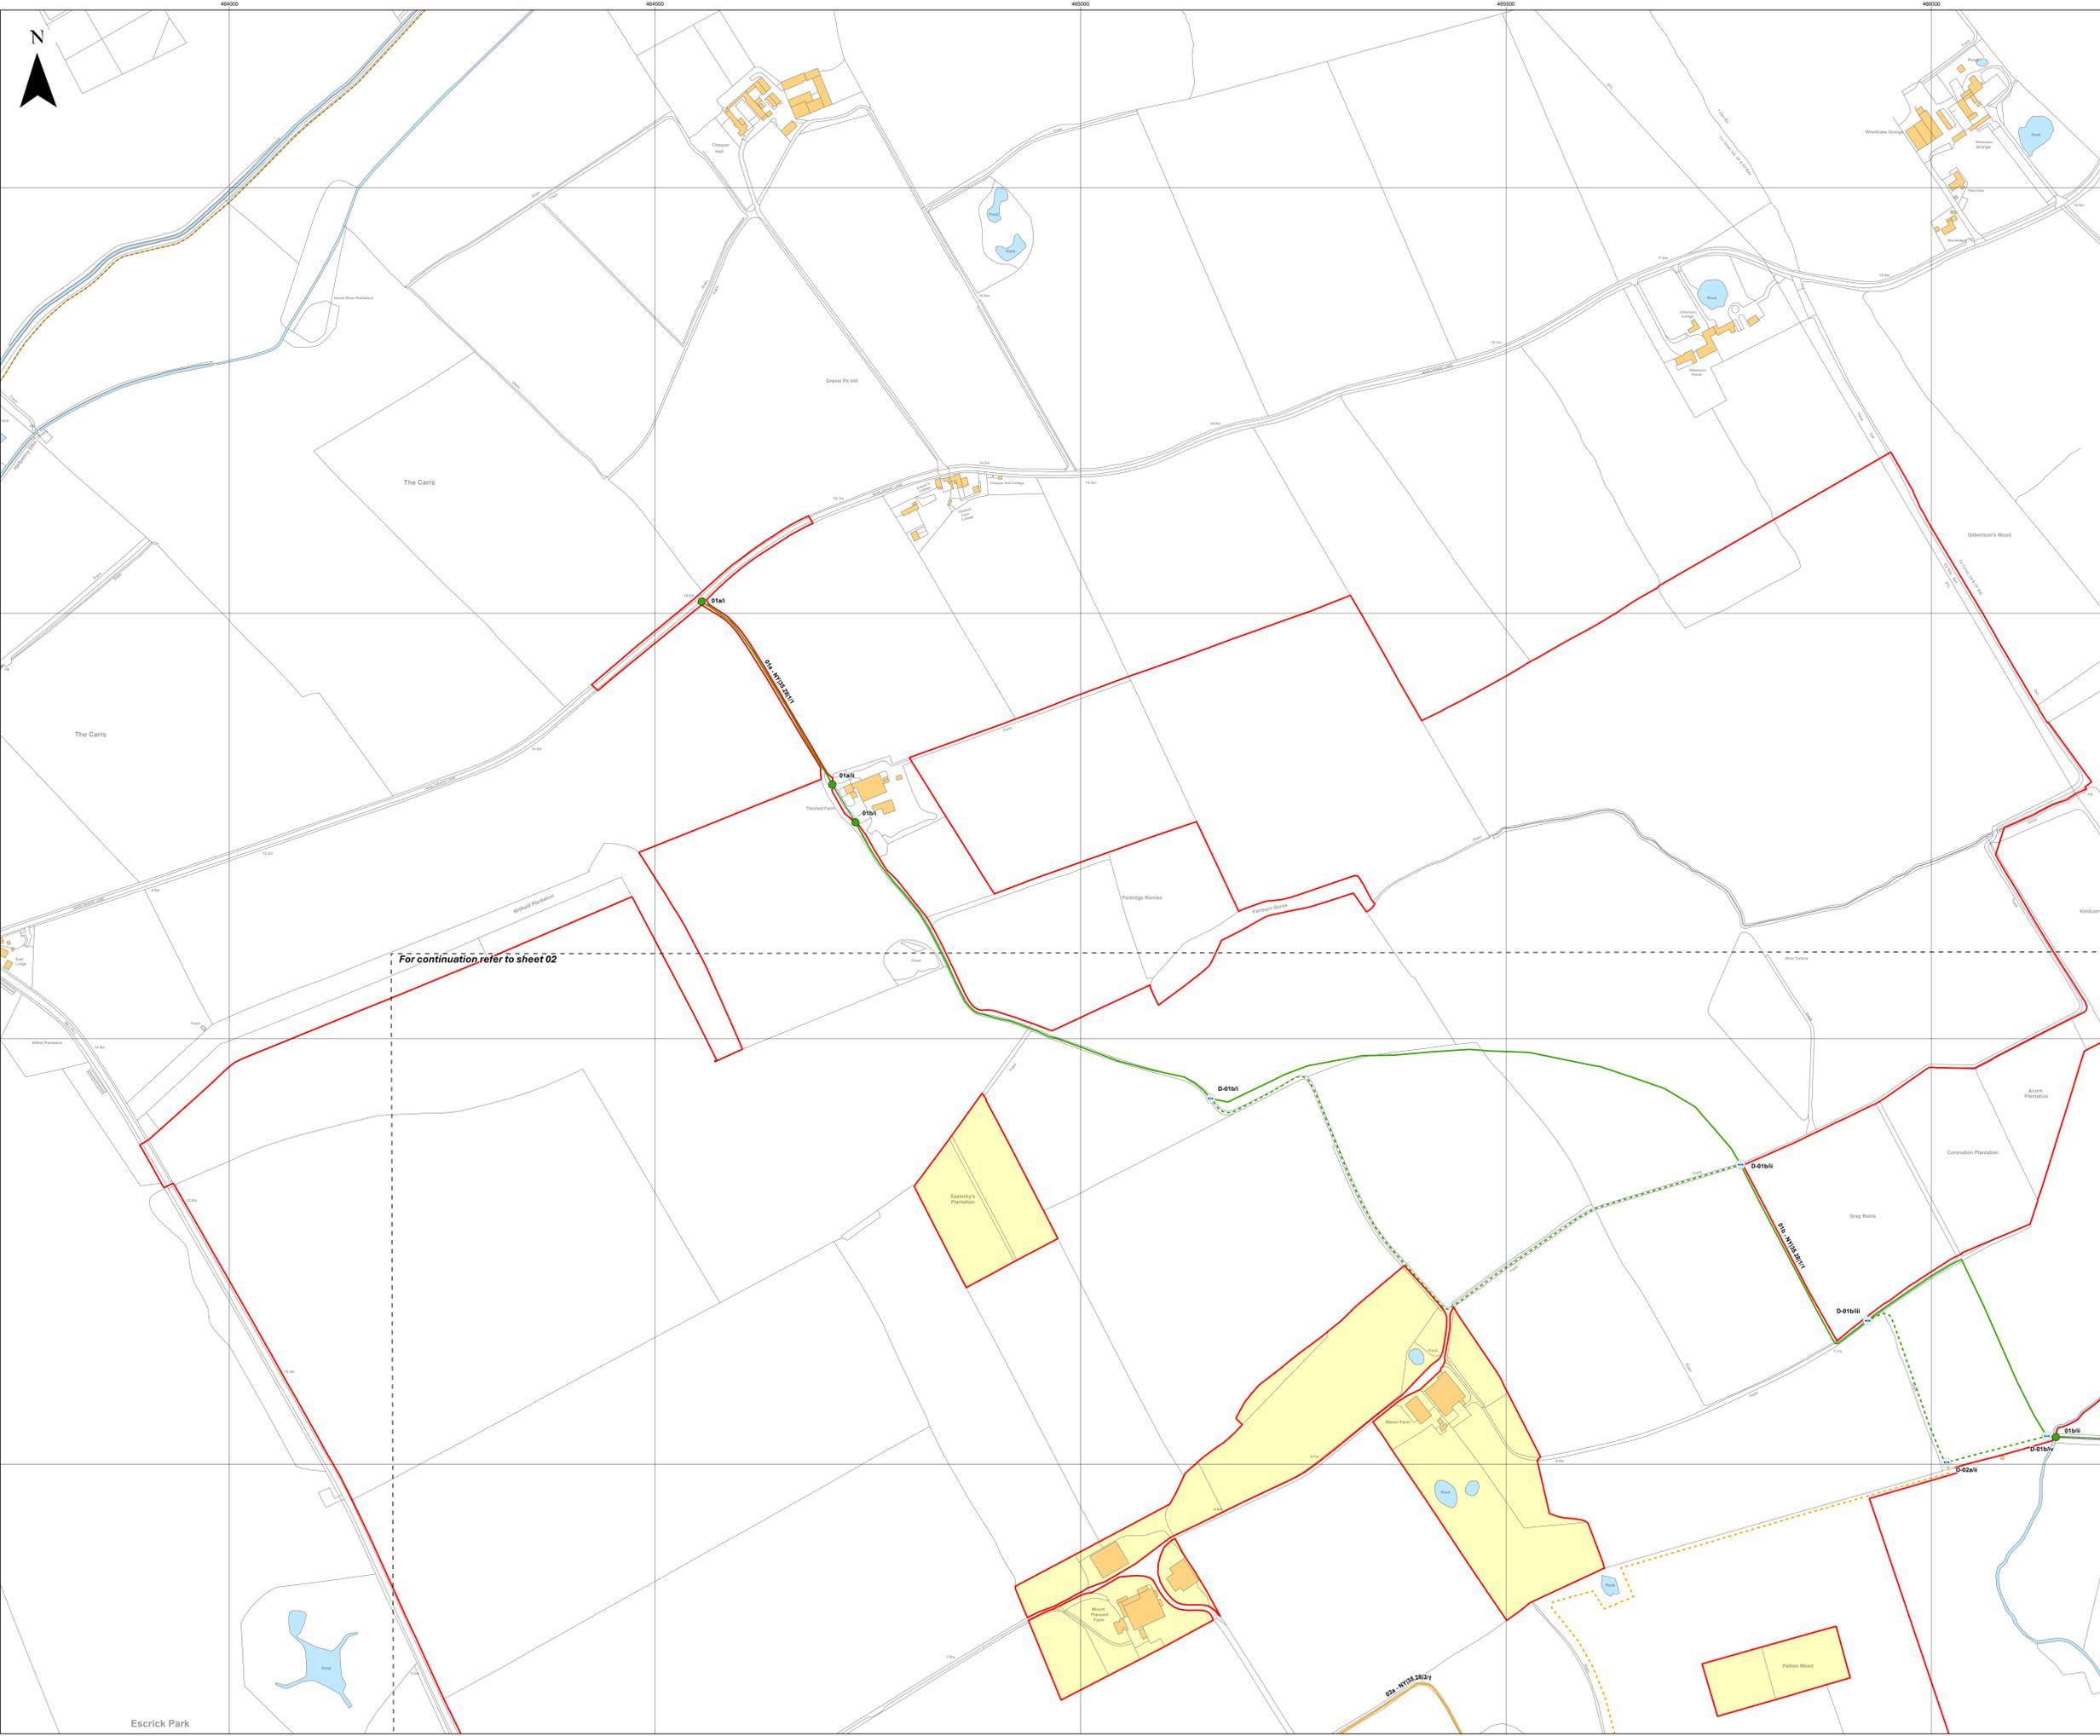


For continuation refer to sheet 02

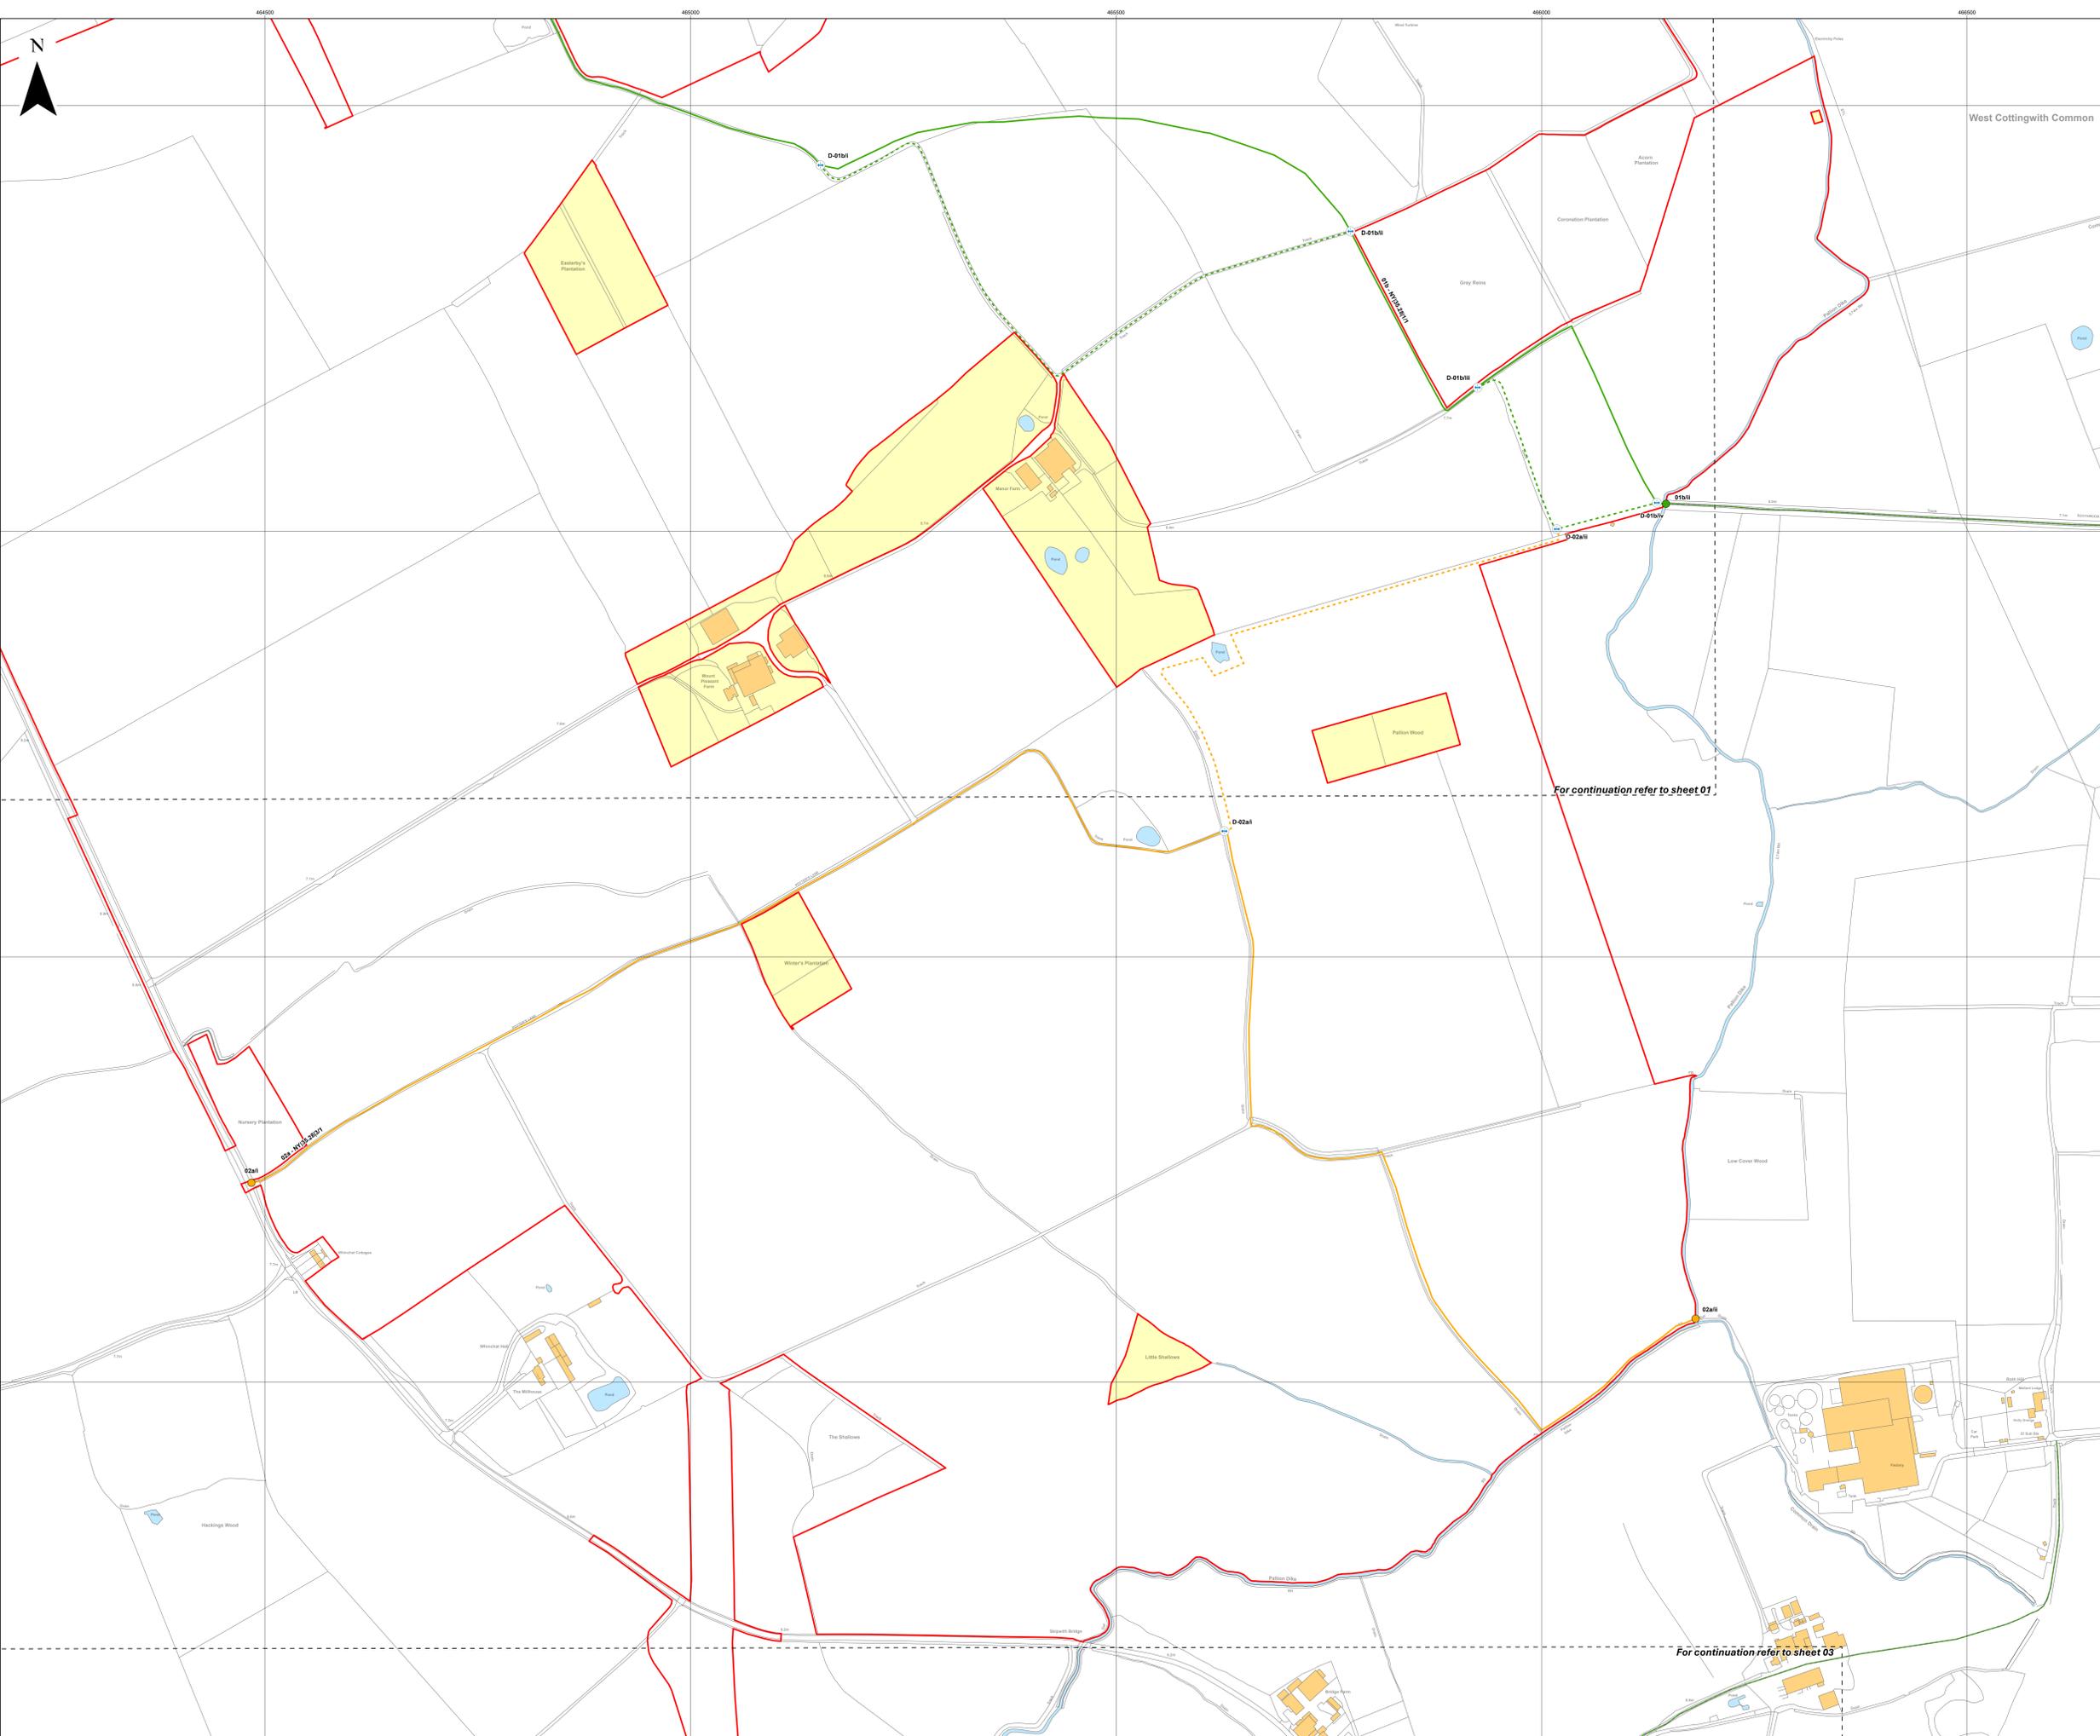


- Key**
- Order Limits
 - Land not included within Order Limits
 - Sheet Index
 - Public Right of Way (PRoW)**
 - Bridleway
 - Footpath
 - PRoW to be temporarily stopped up**
 - Bridleway
 - Footpath
 - PRoW diversion**
 - Bridleway
 - Footpath
 - PRoW to be temporarily stopped up - start and end points**
 - Bridleway
 - Footpath
 - ⊕ Diversion route

Layers: Lanpro, 2026, IGR, 2026
 Base map: Reproduced from Ordnance Survey digital map data © Crown copyright 2026. All rights reserved. License number 0100031673

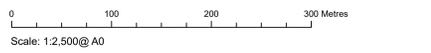

APFP Regulation: 5(2)(k)	Application Doc No.: EN0110012/APPLVS/02.04
Ref: P6045_LPR_ZZ_XX_DR_Z_DCO_0079	Date: 06/02/2026
Drawn by: BH	Checked by: AZ

Public Rights of Way (PRoW) Plans
 Sheet 2 of 22

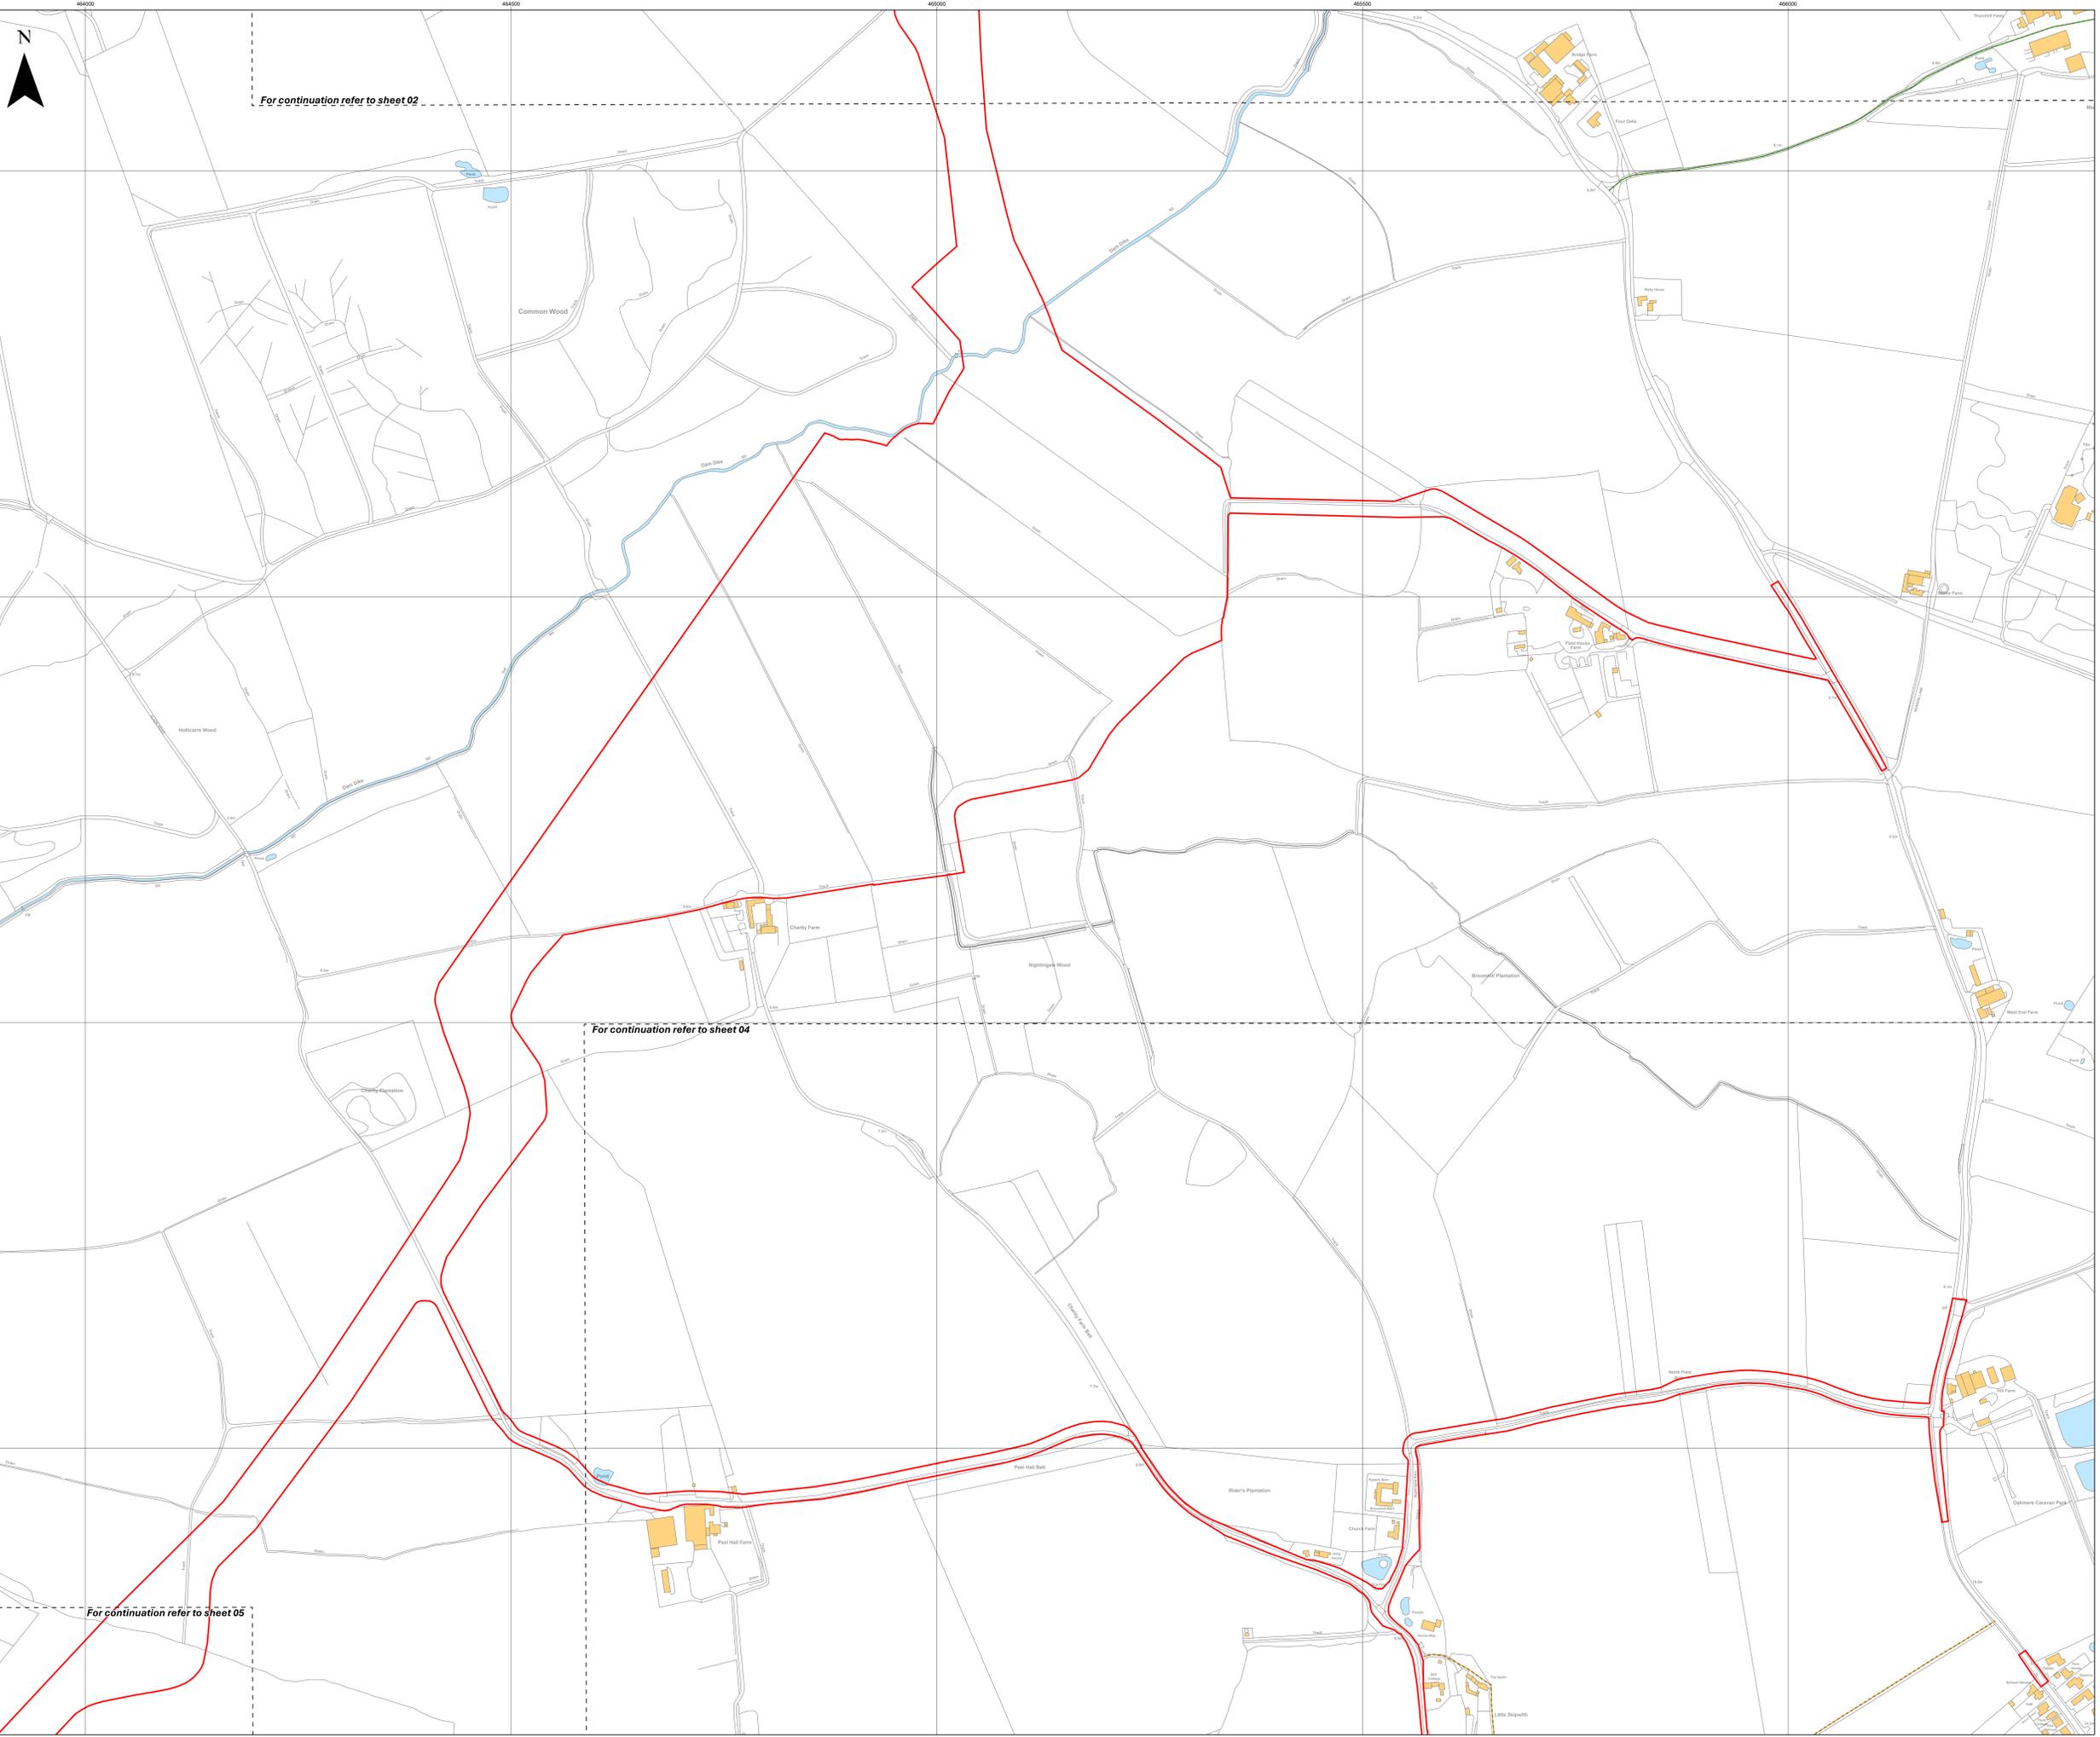

For continuation refer to sheet 02

For continuation refer to sheet 04

For continuation refer to sheet 05

- Key**
- Order Limits
 - - - Sheet Index
 - Public Right of Way (PRoW)**
 - Bridleway
 - Footpath

Layers: Lanpro, 2026-IGP, 2026
Base map: Reproduced from Ordnance Survey digital map data © Crown copyright 2026. All rights reserved. License number: 0100031673




Scale: 1:2,500@A0

APFP Regulation: 5(2)(k)	Application Doc No.: EN0110012/APPLVS02.04
Ref: P6045_LPR_ZZ_XX_DR_Z_DCO_0079	Date: 06/02/2026
Drawn by: BH	Checked by: AZ

Public Rights of Way (PRoW) Plans
Sheet 3 of 22

- Key**
-  Order Limits
 -  Sheet Index
 - Public Right of Way (PRoW)**
 -  Footpath
 - PRoW to be temporarily stopped up**
 -  Footpath
 - PRoW to be temporarily stopped up - start and end points**
 -  Footpath

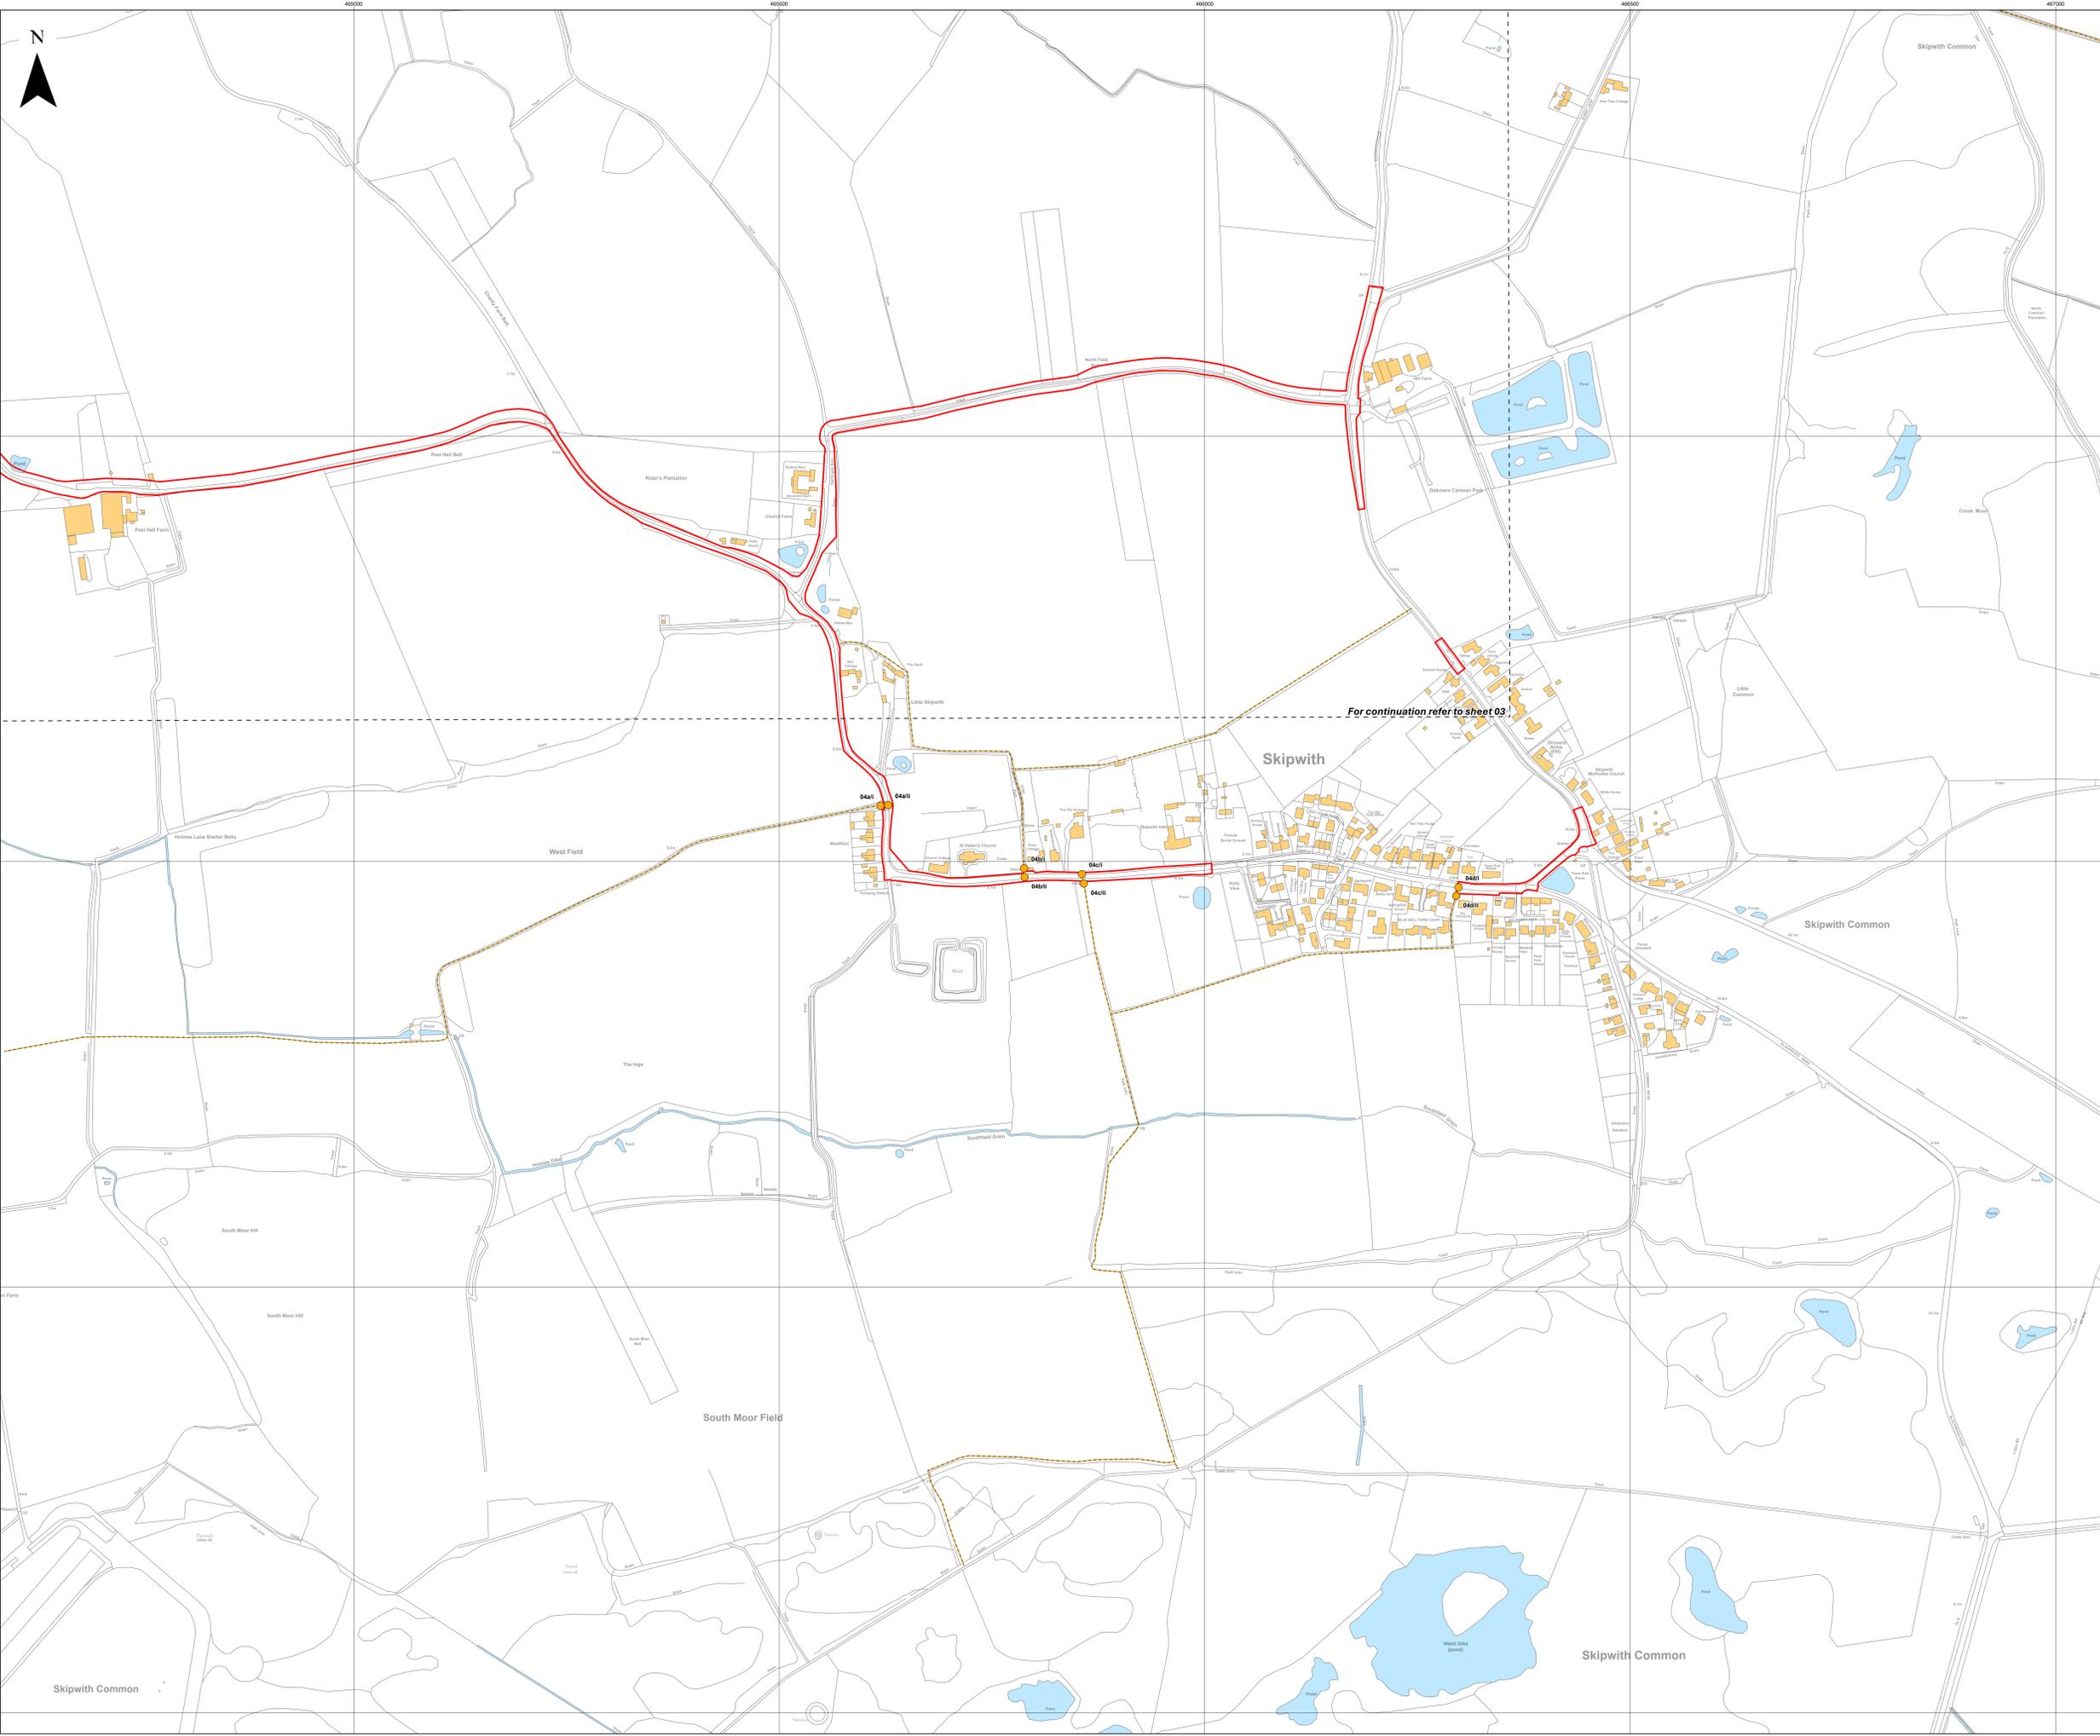

Layers: Lanpro, 2026-IGP, 2026
 Base map: Reproduced from Ordnance Survey digital map data © Crown copyright 2026. All rights reserved. License number: 0100031673



APFP Regulation: 5(2)(k)	Application Doc No.: EN0110012/APPLVS02.04
Ref: P6045_LPR_ZZ_XX_DR_Z_DCO_0079	Date: 06/02/2026
Drawn by: BH	Checked by: AZ

Public Rights of Way (PRoW) Plans
 Sheet 4 of 22

- Key**
- Order Limits
 - - - Sheet Limits
 - Public Right of Way (PRoW)**
 - Bridleway
 - Footpath
 - PRoW to be temporarily stopped up**
 - Bridleway
 - Footpath
 - PRoW to be temporarily stopped up - start and end points**
 - Bridleway
 - Footpath

Layers: Lanpro, 2026, IGR, 2026
 Base map: Reproduced from Ordnance Survey digital map data © Crown copyright 2026. All rights reserved. License number: 0100031673

0 100 200 300 Metres


Scale: 1:2,500@ A0

APFP Regulation: 5(2)(k) Application Doc No.: EN0110012/APPLVS/02.04

Ref: P6045_LPR_ZZ_XX_DR_Z_DCO_0079 Date: 06/02/2026

Drawn by: BH Checked by: AZ

Public Rights of Way (PRoW) Plans
 Sheet 5 of 22

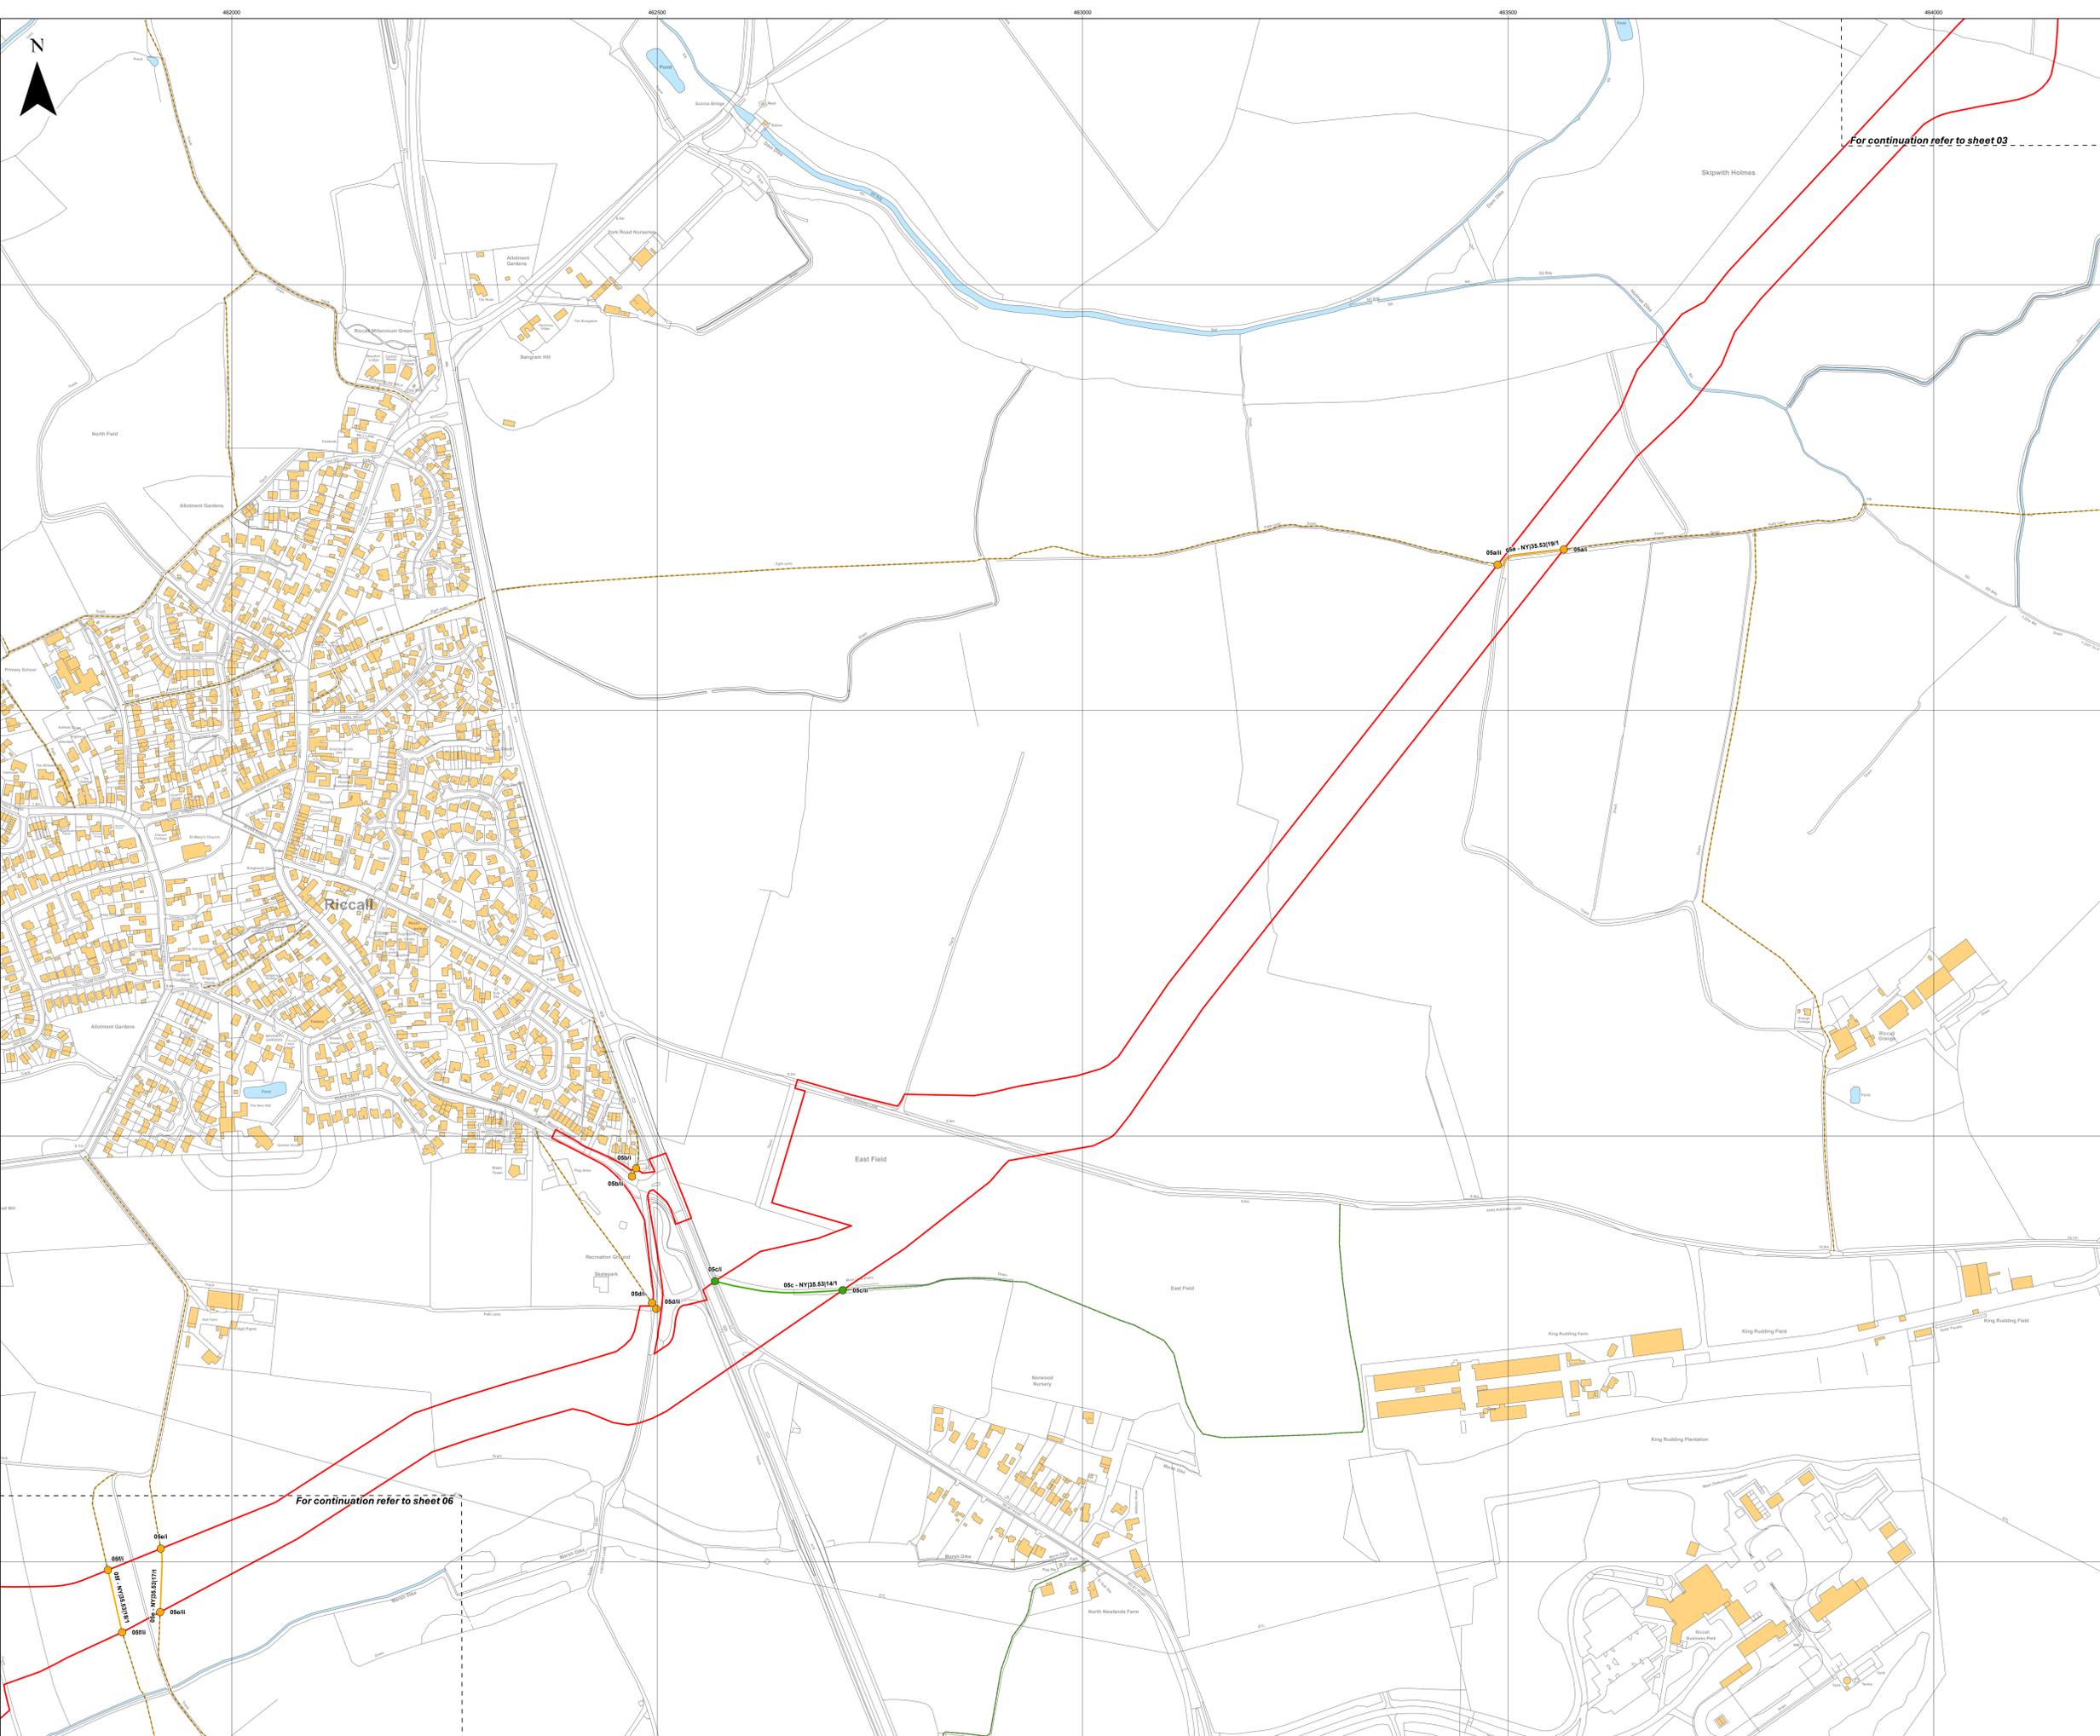

For continuation refer to sheet 03

For continuation refer to sheet 06


- Key**
-  Order Limits
 -  Sheet Index
 - Public Right of Way (PRoW)**
 -  Footpath
 - PRoW to be temporarily stopped up**
 -  Footpath
 - PRoW to be temporarily stopped up - start and end points**
 -  Footpath

Layers: Lanpro, 2026, IGR, 2026
 Base map: Reproduced from Ordnance Survey digital map data © Crown copyright 2026. All rights reserved. License number: 0100031673

0 100 200 300 Metres
 Scale: 1:2,500@ A0

APFP Regulation: 5(2)(k)	Application Doc No.: EN0110012/APPLVS02.04
Ref: P6045_LPR_ZZ_XX_DR_Z_DCO_0079	Date: 06/02/2026
Drawn by: BH	Checked by: AZ

Public Rights of Way (PRoW) Plans
 Sheet 6 of 22

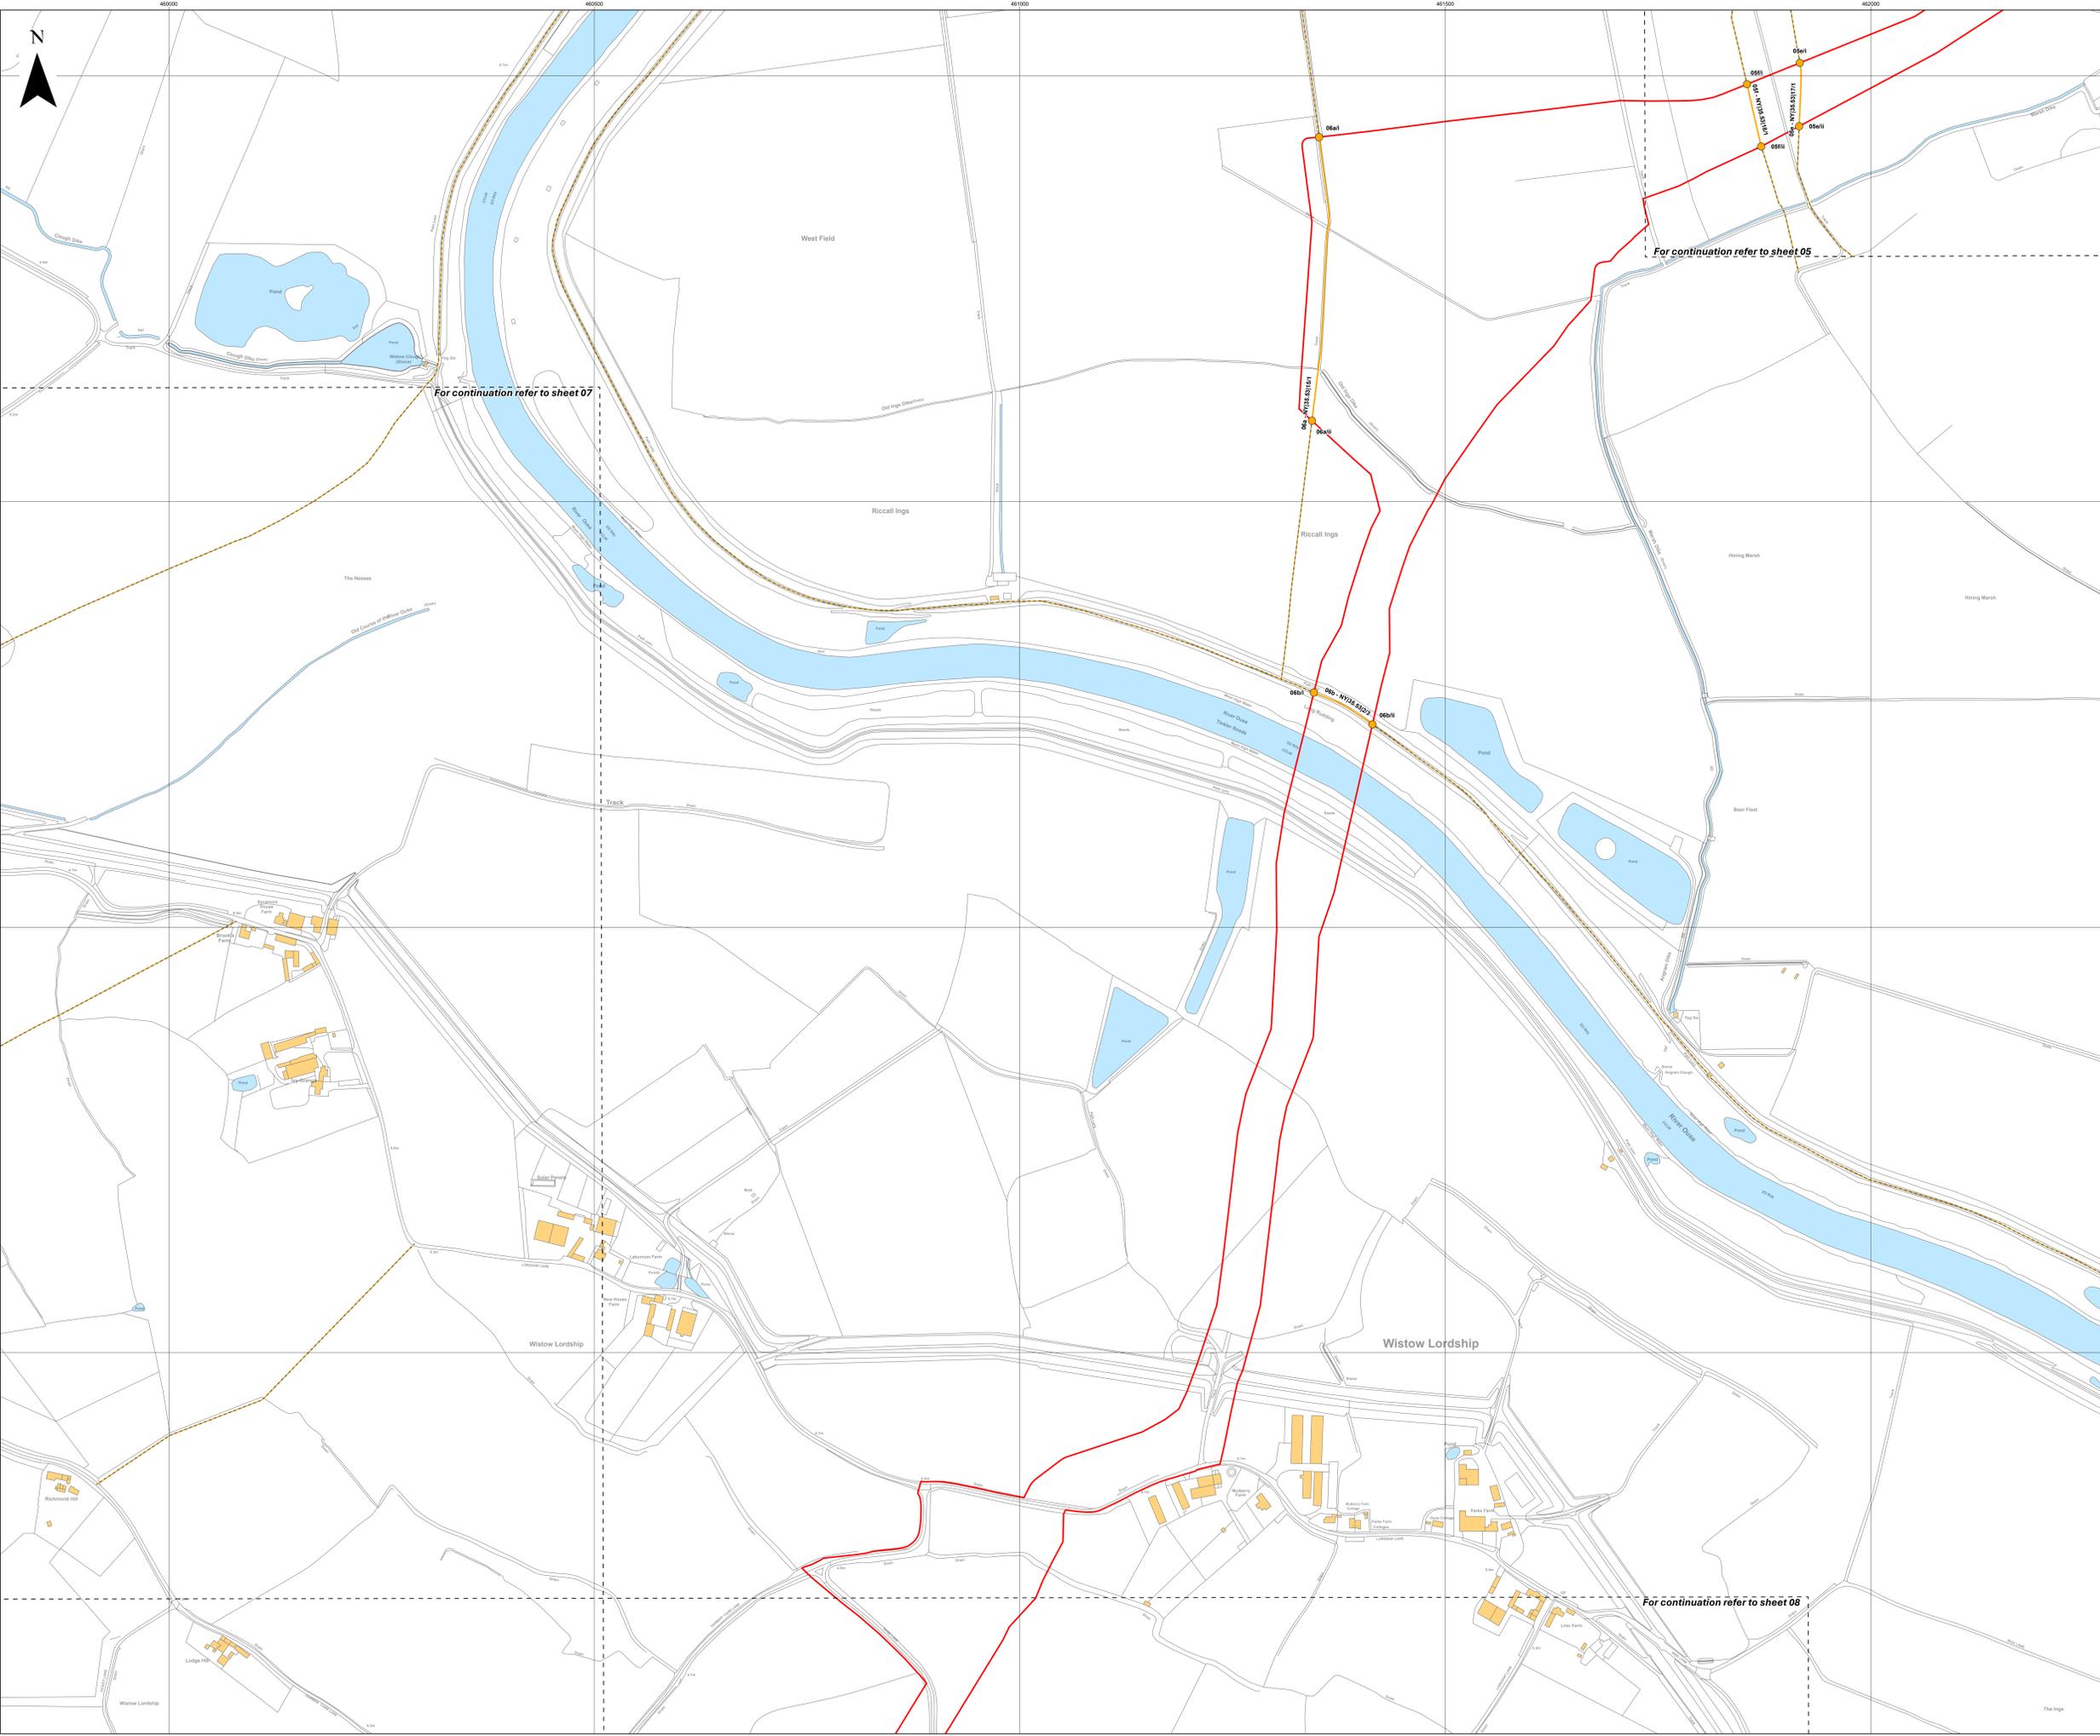

- Key**
-  Order Limits
 -  Sheet Index
 - Public Right of Way (PRoW)**
 -  Footpath
 - PRoW to be temporarily stopped up**
 -  Footpath
 - PRoW to be temporarily stopped up - start and end points**
 -  Footpath

Layers: Lanpro, 2026, IGR, 2026
 Base map: Reproduced from Ordnance Survey digital map data © Crown copyright 2026. All rights reserved. License number: 0100031673



APFP Regulation: 5(2)(k)	Application Doc No.: EN0110012/APPLVS/02.04
Ref: P6045_LPR_ZZ_XX_DR_Z_DCO_0079	Date: 06/02/2026
Drawn by: BH	Checked by: AZ

Public Rights of Way (PRoW) Plans
 Sheet 7 of 22



For continuation refer to sheet 08

For continuation refer to sheet 06


- Key**
- Order Limits
 - Land not included within Order Limits
 - Sheet Index
 - Public Right of Way (PRoW)**
 - Footpath
 - PRoW to be temporarily stopped up
 - PRoW to be temporarily stopped up - start and end points
 - Footpath

Layers: Lanpro; 2026; IGR; 2026
 Base map: Reproduced from Ordnance Survey digital map data © Crown copyright 2026. All rights reserved. License number: 0100031673

0 100 200 300 Metres
 Scale: 1:2,500@A0

APFP Regulation: 5(2)(k)	Application Doc No.: EN0110012/APPLVS/02.04
Ref: P6045_LPR_ZZ_XX_DR_Z_DCO_0079	Date: 06/02/2026
Drawn by: BH	Checked by: AZ

Public Rights of Way (PRoW) Plans
 Sheet 8 of 22

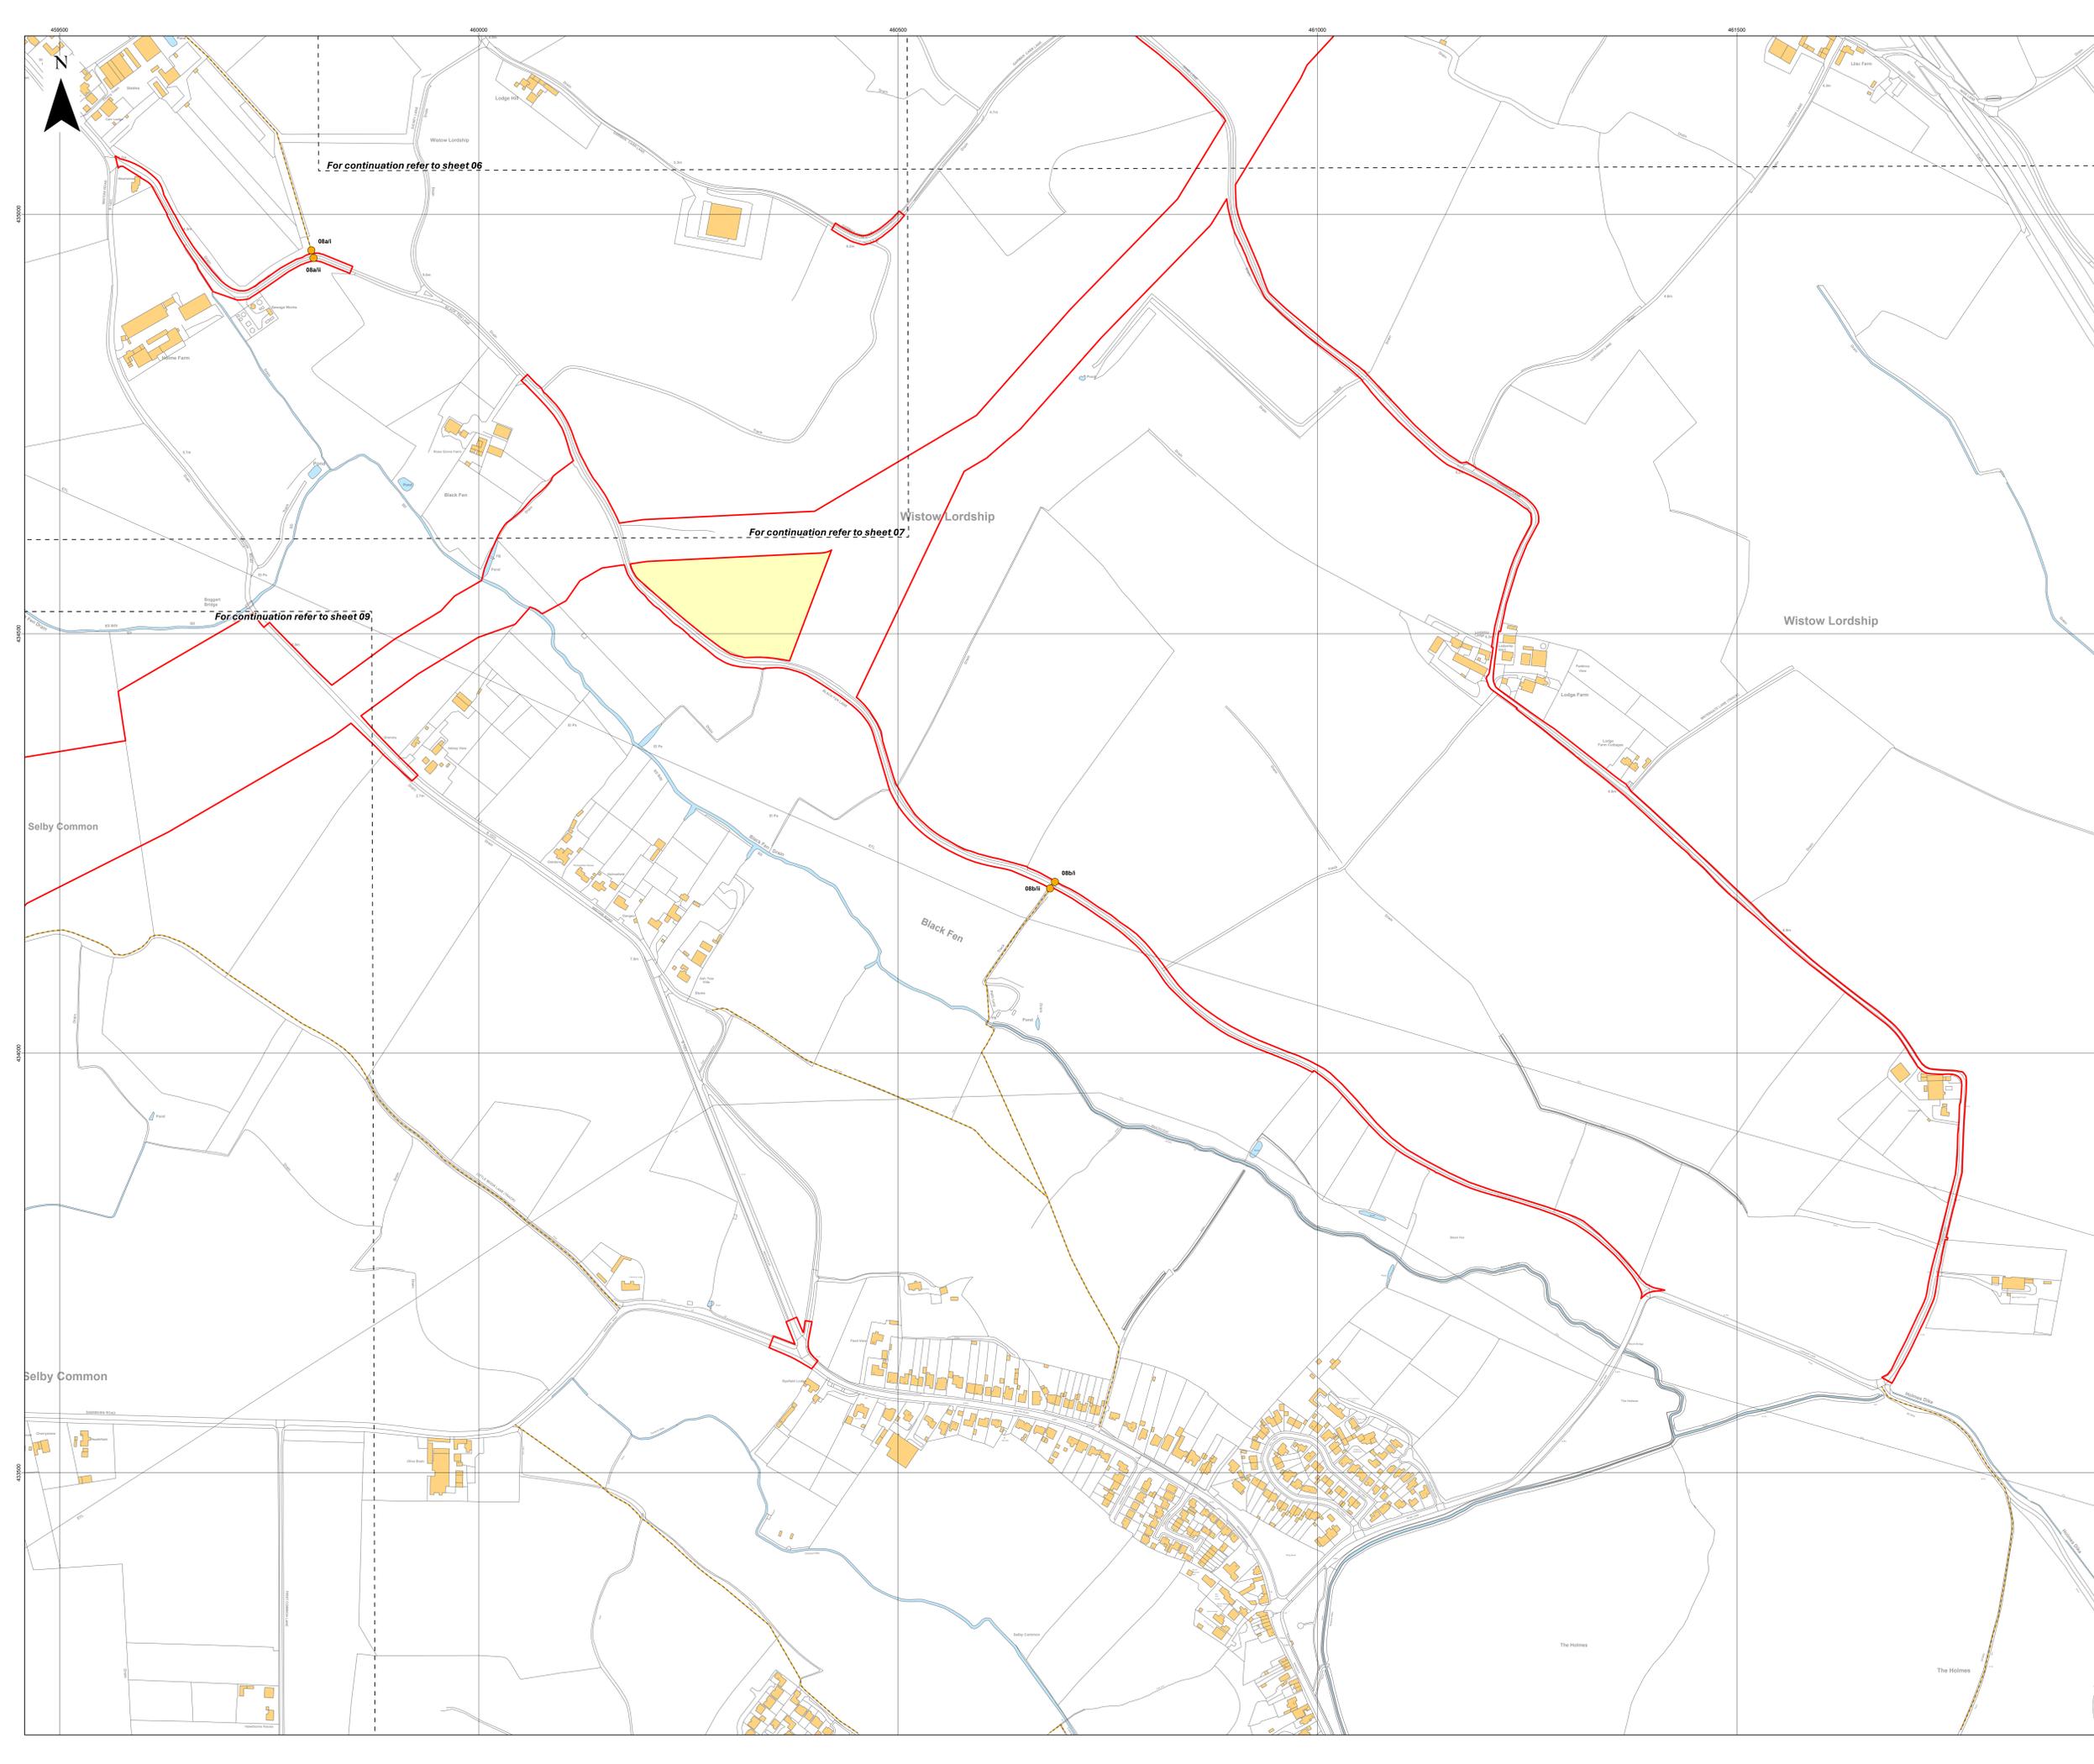


- Key**
- Order Limits
 - Sheet Index
 - Public Right of Way (PRoW)**
 - Footpath
 - PRoW to be temporarily stopped up
 - Footpath
 - PRoW to be temporarily stopped up - start and end points
 - Footpath

Layers: Lanpro, 2026-IGP_2026
 Base map: Reproduced from Ordnance Survey digital map data © Crown copyright 2026. All rights reserved. License number: 0100031673



APFP Regulation: 5(2)(k)	Application Doc No.: EN0110012/APPLVS02.04
Ref: P6045_LPR_ZZ_XX_DR_Z_DCO_0079	Date: 06/02/2026
Drawn by: BH	Checked by: AZ

Public Rights of Way (PRoW) Plans
 Sheet 9 of 22

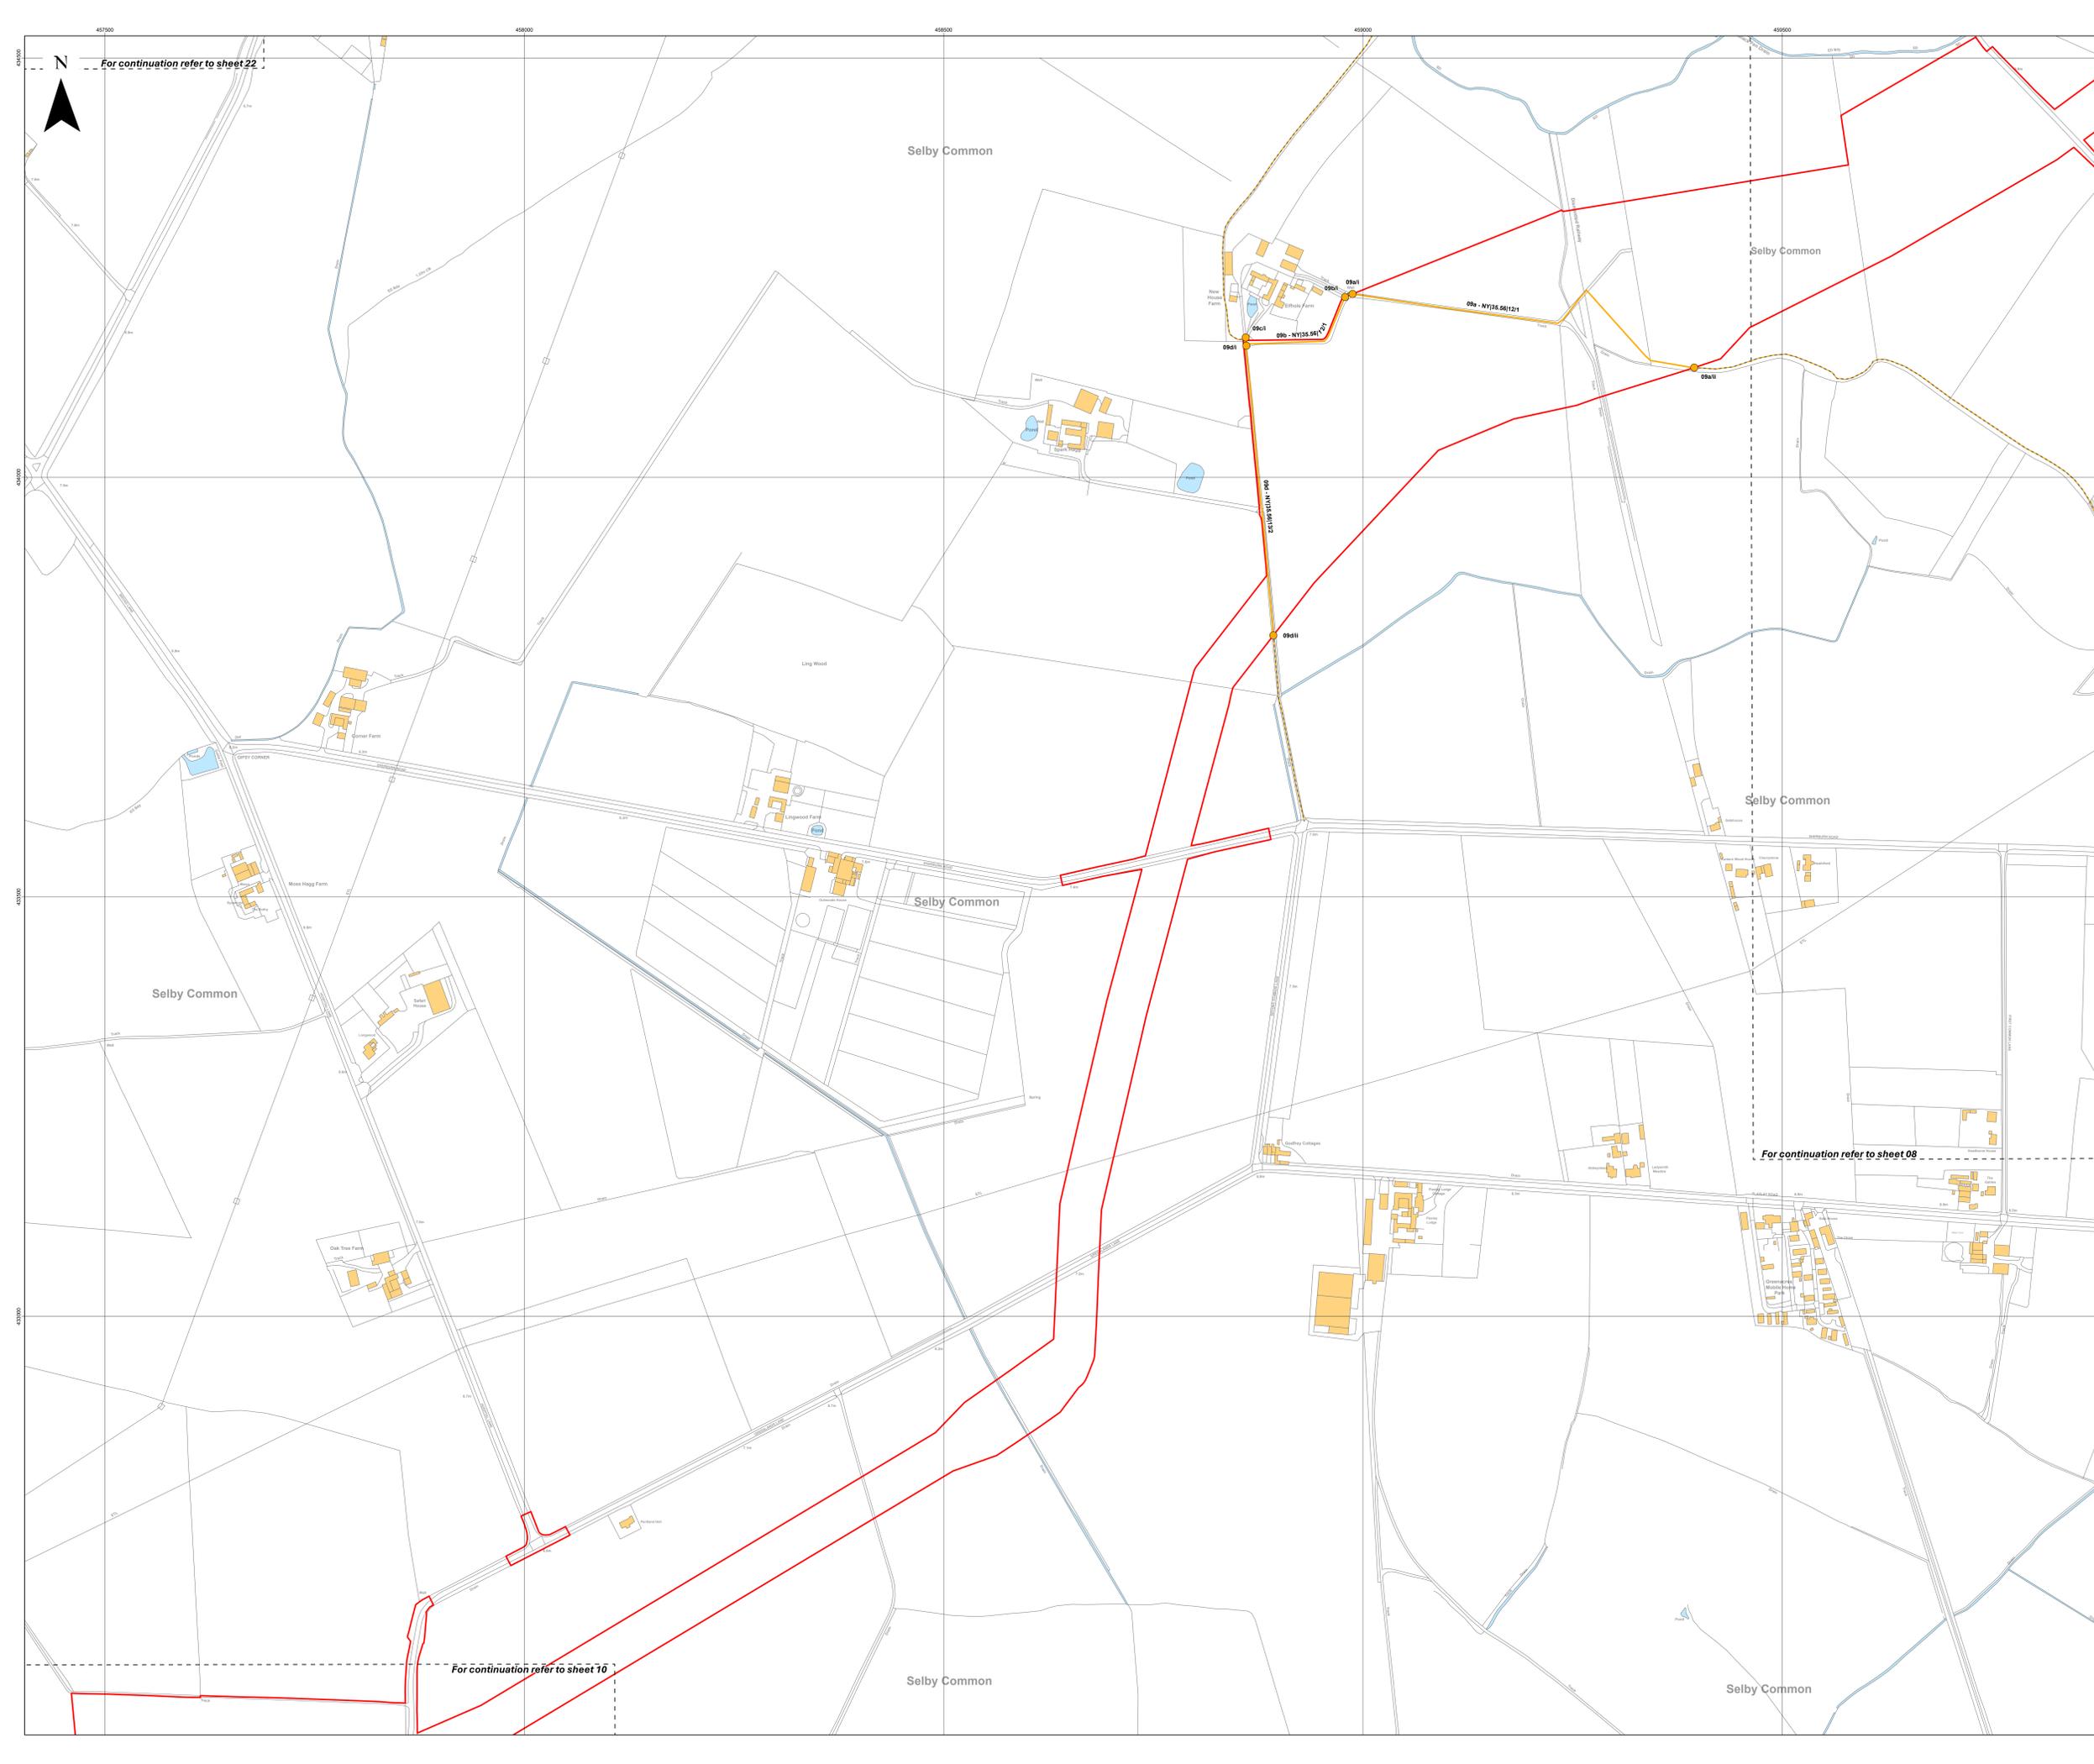


For continuation refer to sheet 22

For continuation refer to sheet 08

For continuation refer to sheet 10

- Key**
-  Order Limits
 -  Land not included within Order Limits
 -  Sheet Index
 - Public Right of Way (PRoW)**
 -  Bridleway
 -  Footpath
 - PRoW to be temporarily stopped up**
 -  Footpath
 - PRoW to be temporarily stopped up - start and end points**
 -  Footpath

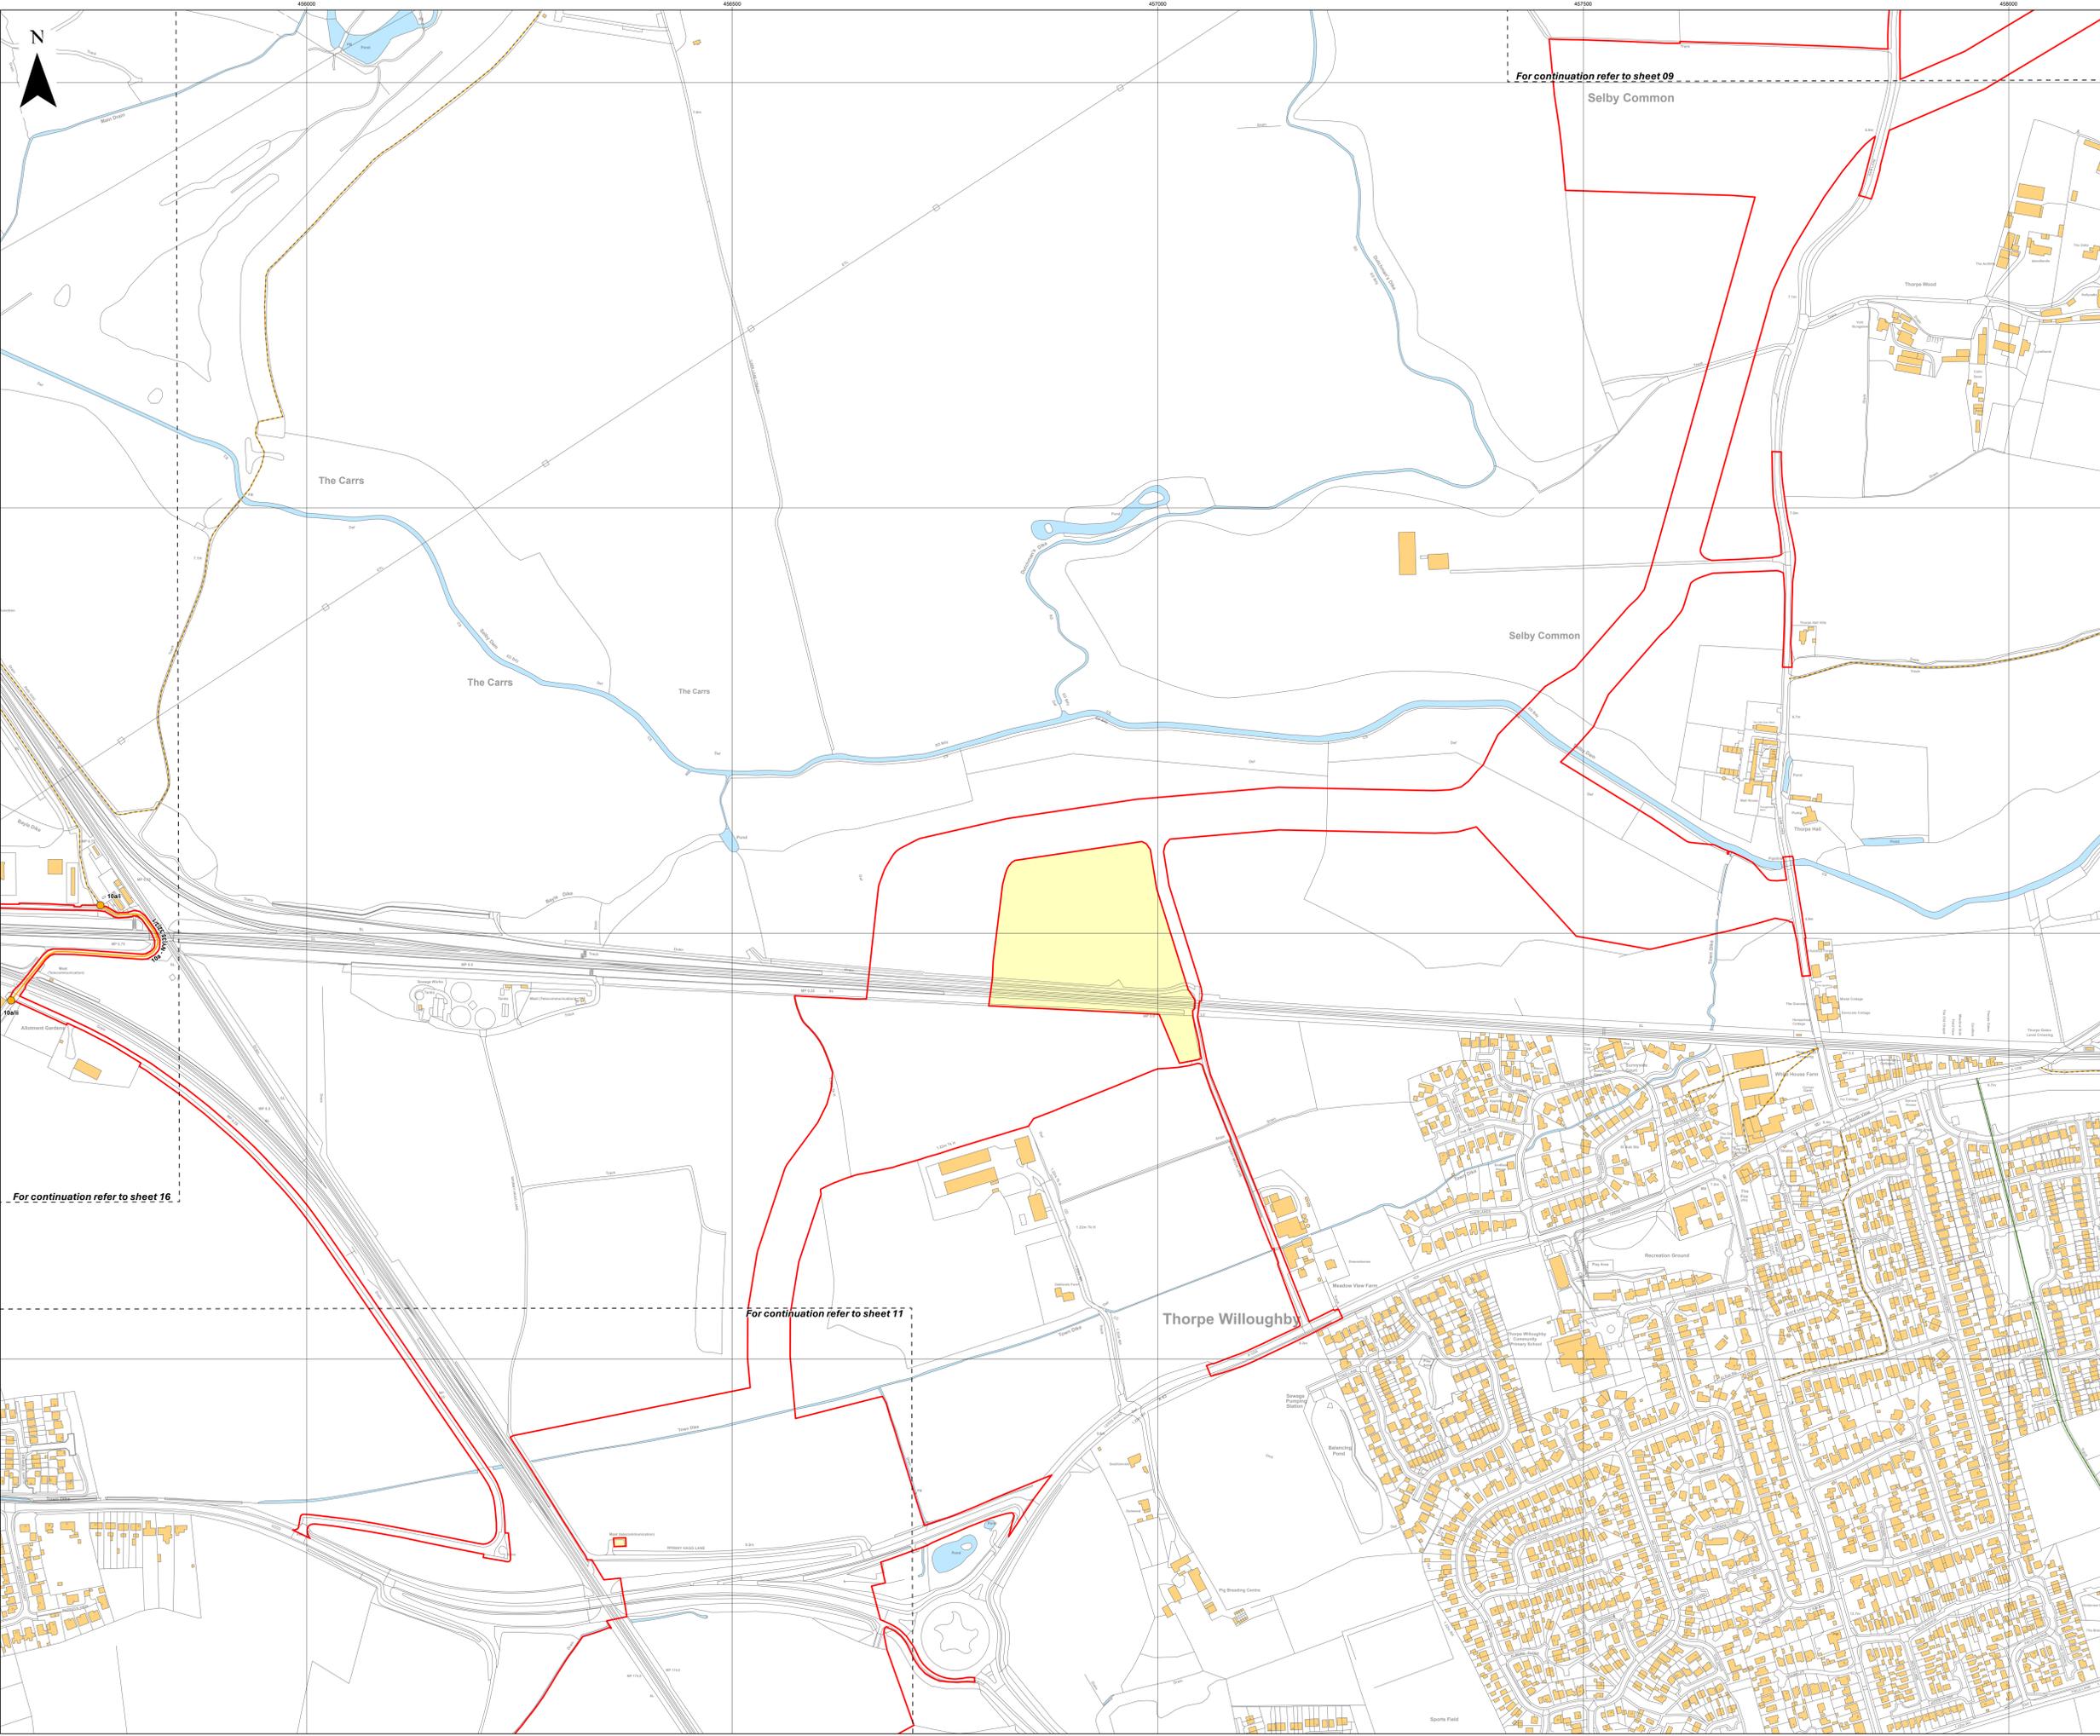

For continuation refer to sheet 09

For continuation refer to sheet 16

For continuation refer to sheet 11

Layers: Lanpro, 2026, IGR, 2026
 Base map: Reproduced from Ordnance Survey digital map data © Crown copyright 2026. All rights reserved. License number: 0100031673




Scale: 1:2,500@ A0

APFP Regulation: 5(2)(k)	Application Doc No.: EN0110012/APPLVS02.04
Ref: P6045_LPR_ZZ_XX_DR_Z_DCO_0079	Date: 06/02/2026
Drawn by: BH	Checked by: AZ

Public Rights of Way (PRoW) Plans
 Sheet 10 of 22

- Key**
- Order Limits
 - Land not included within Order Limits
 - Sheet Index
 - Public Right of Way (PRoW)**
 - Bridleway
 - Footpath
 - PRoW to be temporarily stopped up**
 - Footpath
 - PRoW to be temporarily stopped up - start and end points**
 - Footpath

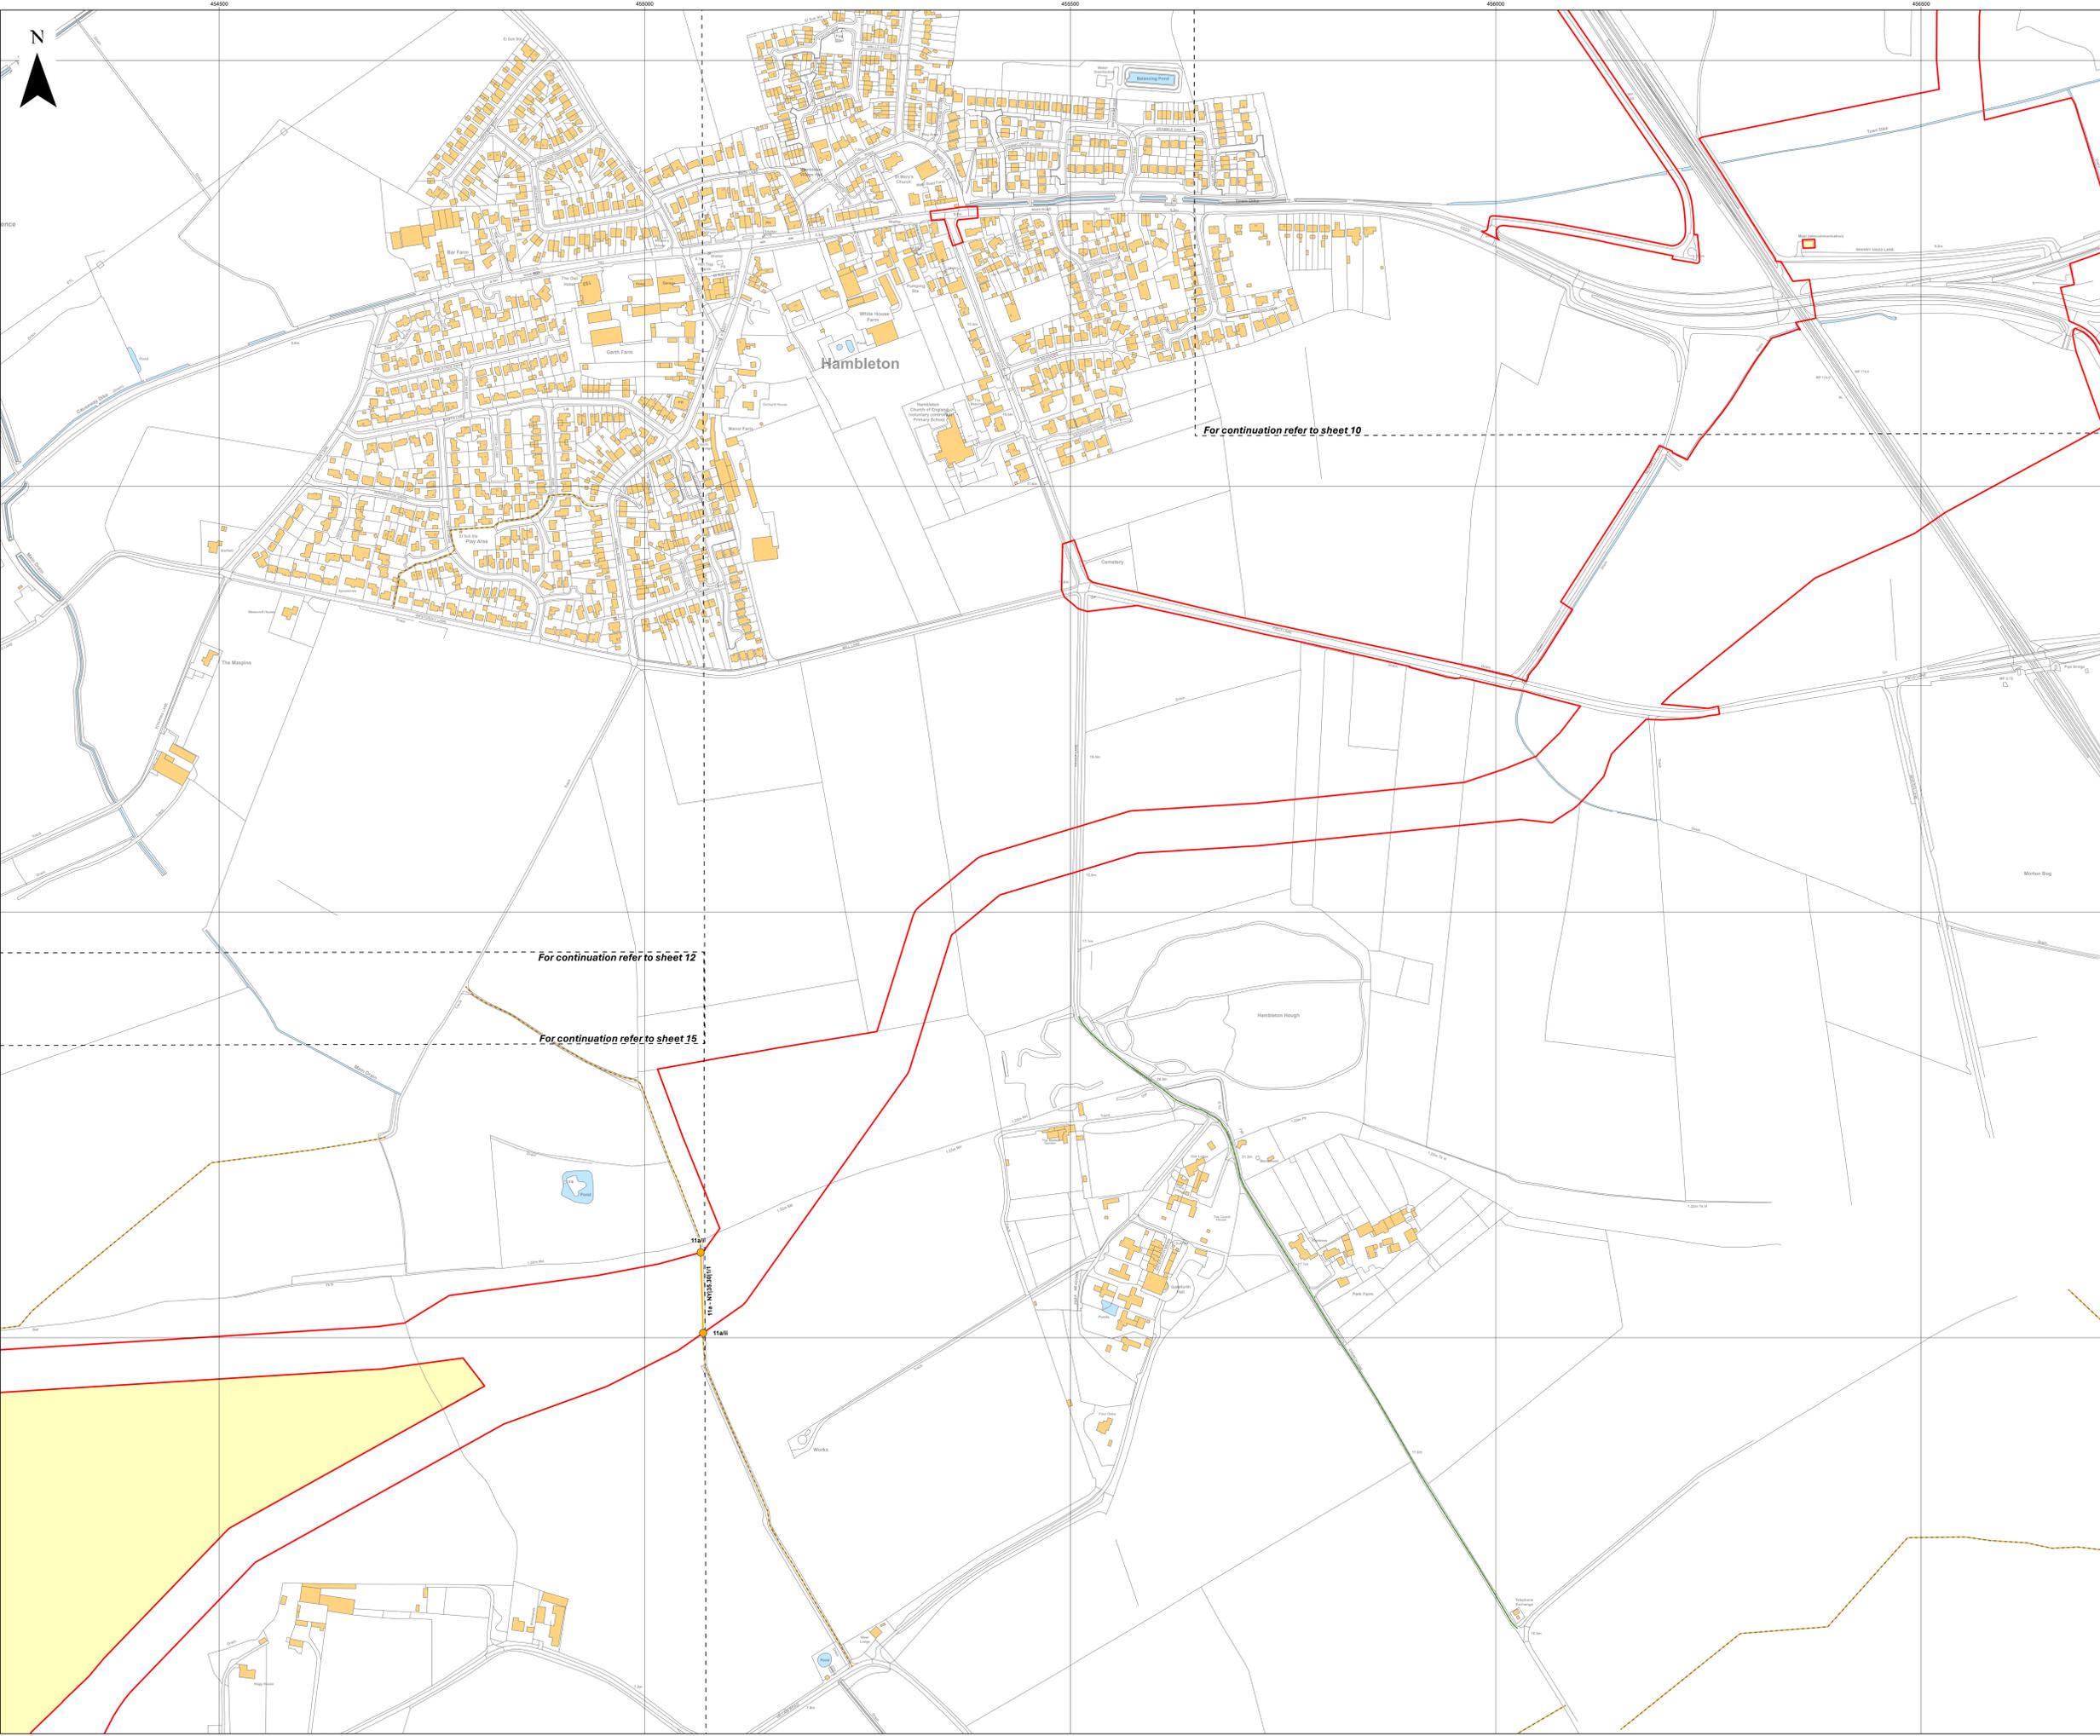


Layers: Lanpro, 2026, IPR, 2026
 Base map: Reproduced from Ordnance Survey digital map data © Crown copyright 2026. All rights reserved. License number: 0100031673



APFP Regulation: 5(2)(k)	Application Doc No.: EN0110012/APPLVS02.04
Ref: P6045_LPR_ZZ_XX_DR_Z_DCO_0079	Date: 06/02/2026
Drawn by: BH	Checked by: AZ

Public Rights of Way (PRoW) Plans
 Sheet 11 of 22

- Key**
- Order Limits
 - Land not included within Order Limits
 - Sheet Index
 - Definitive Map Modification Orders and Diversions (DMMO)
 - DMMO within the Order Limits
 - Public Right of Way (PRoW)
 - Footpath
 - PRoW to be temporarily stopped up
 - Footpath
 - PRoW to be temporarily stopped up - start and end points
 - Footpath
 - DMMO

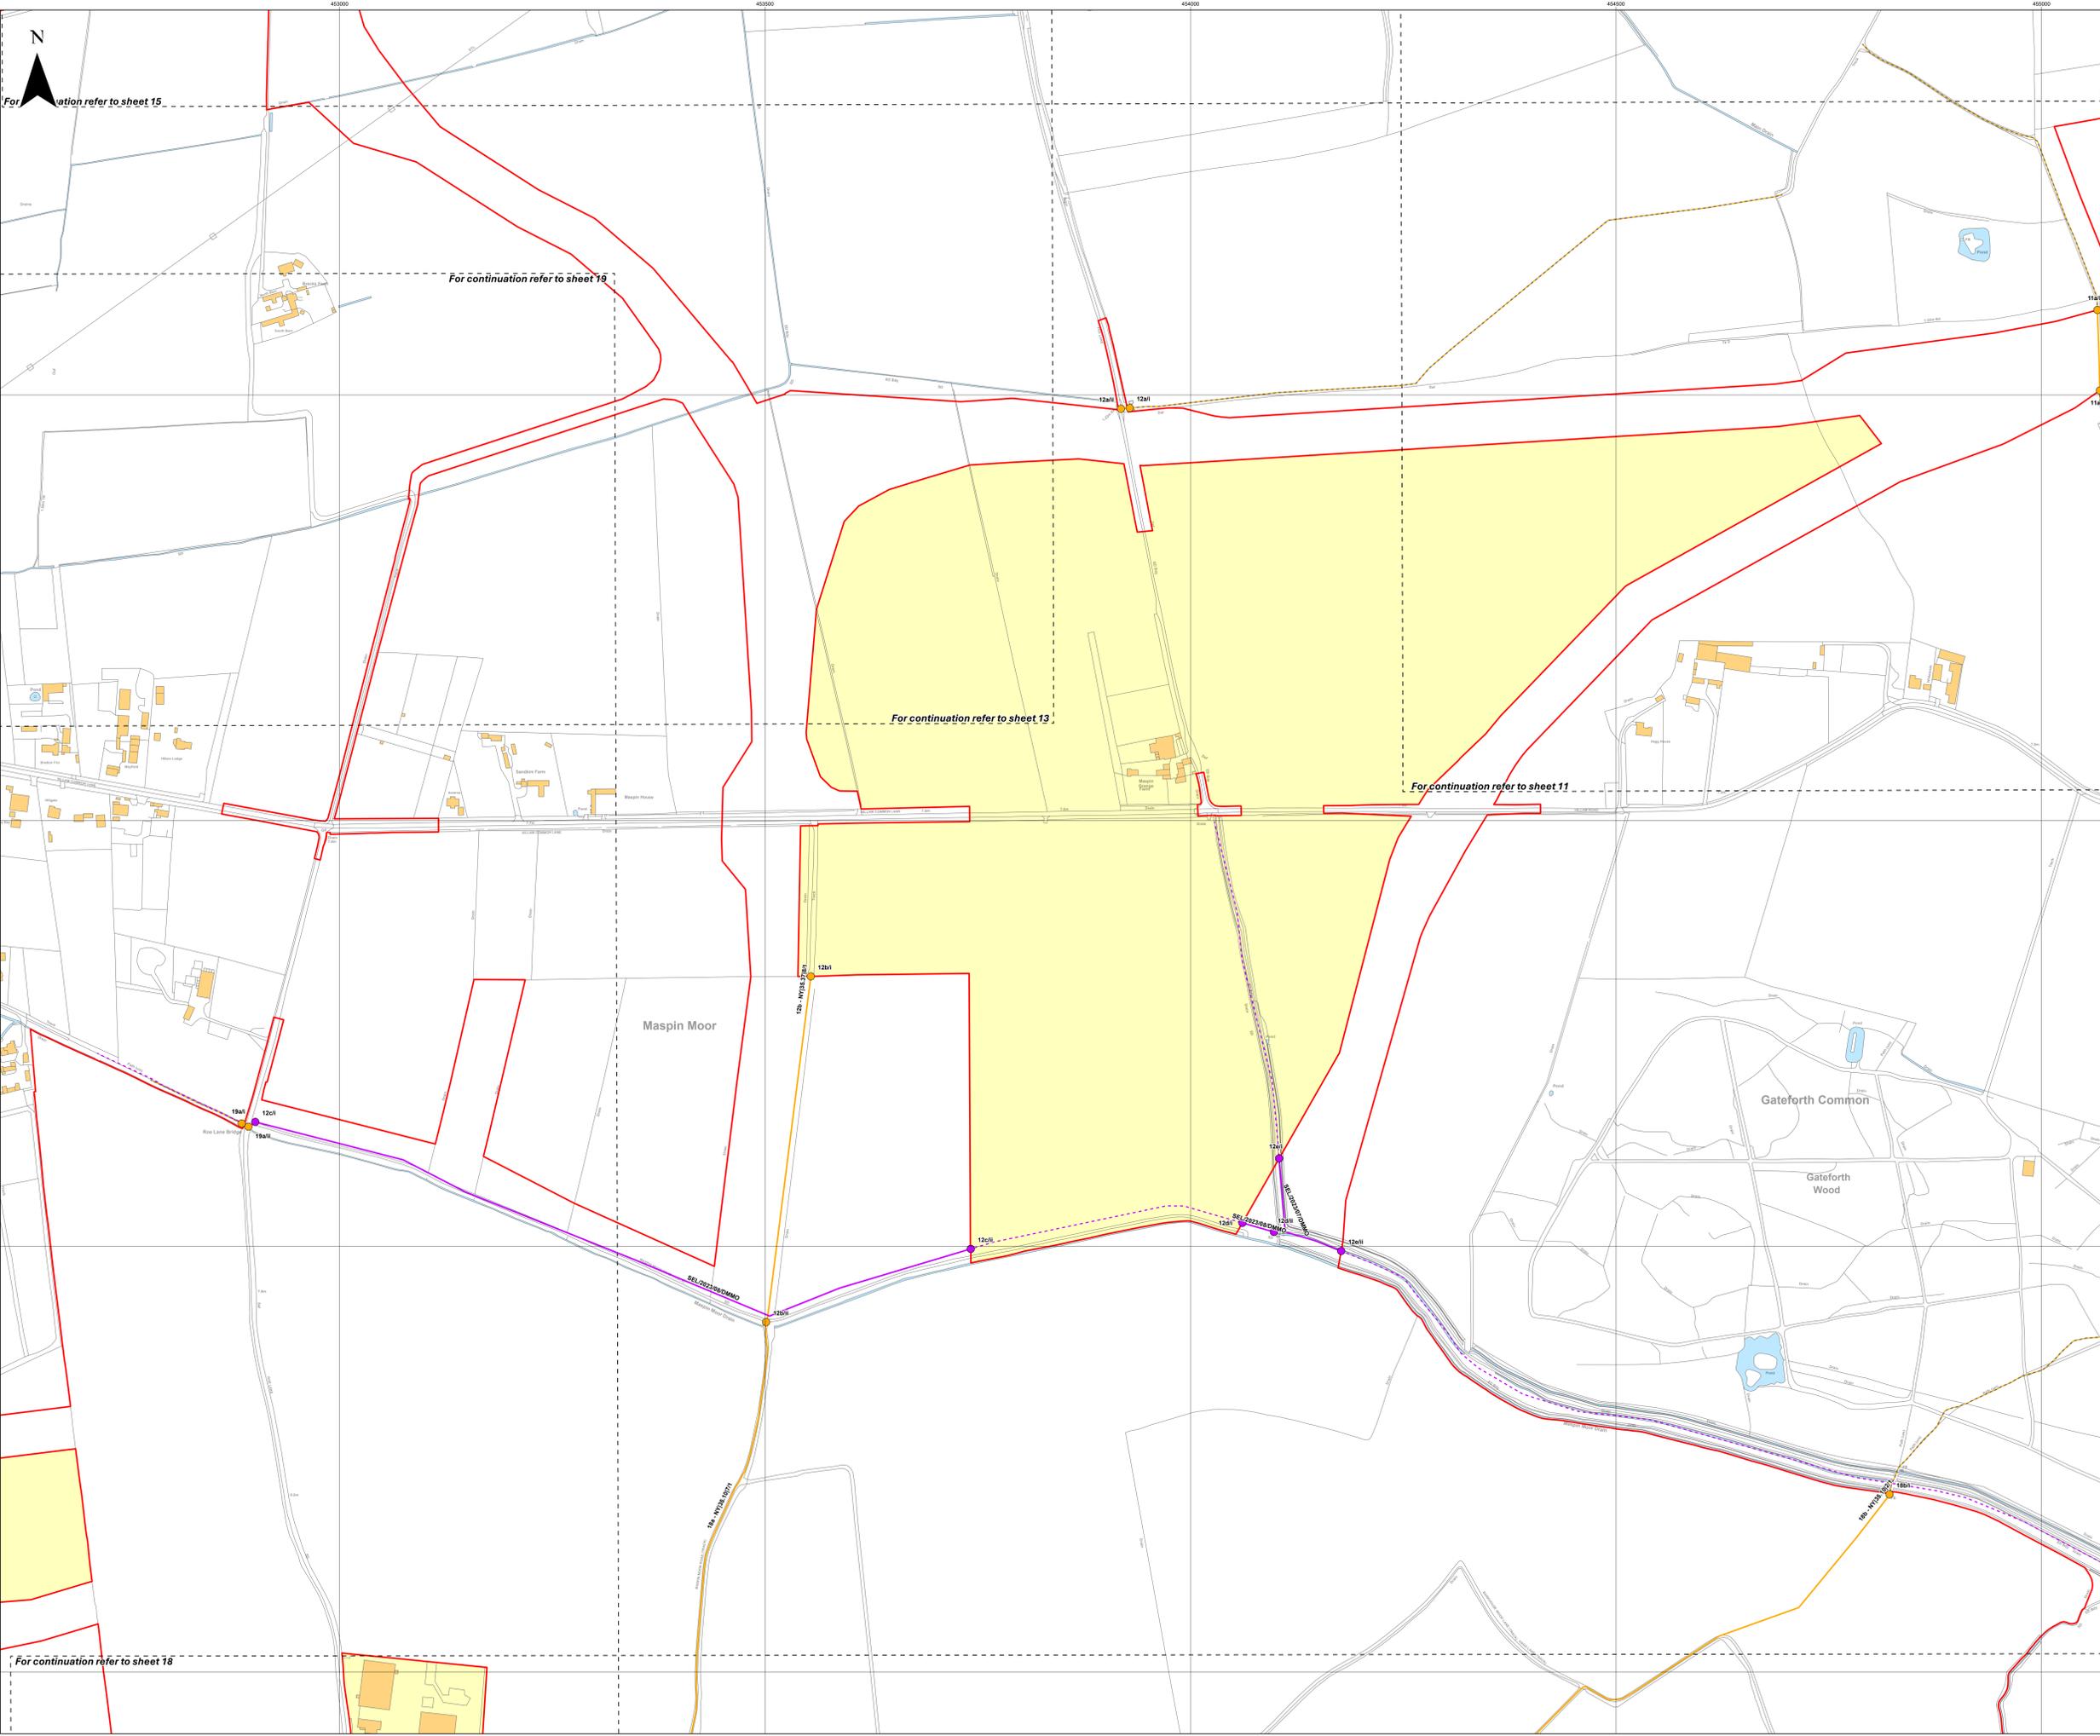

For continuation refer to sheet 15

For continuation refer to sheet 19

For continuation refer to sheet 13

For continuation refer to sheet 11

For continuation refer to sheet 18

Layers: Lanpro, 2026-IGP_2026
Base map: Reproduced from Ordnance Survey digital map data © Crown copyright 2026. All rights reserved. License number: 0100031673



APFP Regulation: 5(2)(k)	Application Doc No.: EN0110012/APPLVS/02.04
Ref: P6045_LPR_ZZ_XX_DR_Z_DCO_0079	Date: 06/02/2026
Drawn by: BH	Checked by: AZ

Public Rights of Way (PRoW) Plans
Sheet 12 of 22

Light Valley Solar



- Key**
- Order Limits
 - Land not included within Order Limits
 - Sheet Index
 - Public Right of Way (PRoW)**
 - Bridleway
 - PRoW to be temporarily stopped up
 - Bridleway
 - PRoW to be temporarily stopped up - start and end points
 - Bridleway

For continuation refer to sheet 14

For continuation refer to sheet 12

For continuation refer to sheet 15

For continuation refer to sheet 19

Layers: Lanpro, 2026, IGP, 2026
Base map: Reproduced from Ordnance Survey digital map data © Crown copyright 2026. All rights reserved. License number: 0100031673




Scale: 1:2,500@A0

APFP Regulation: 5(2)(k)	Application Doc No.: EN0110012/APPLVS/02.04
Ref: P6045_LPR_ZZ_XX_DR_Z_DCO_0079	Date: 06/02/2026
Drawn by: BH	Checked by: AZ


Public Rights of Way (PRoW) Plans
Sheet 13 of 22



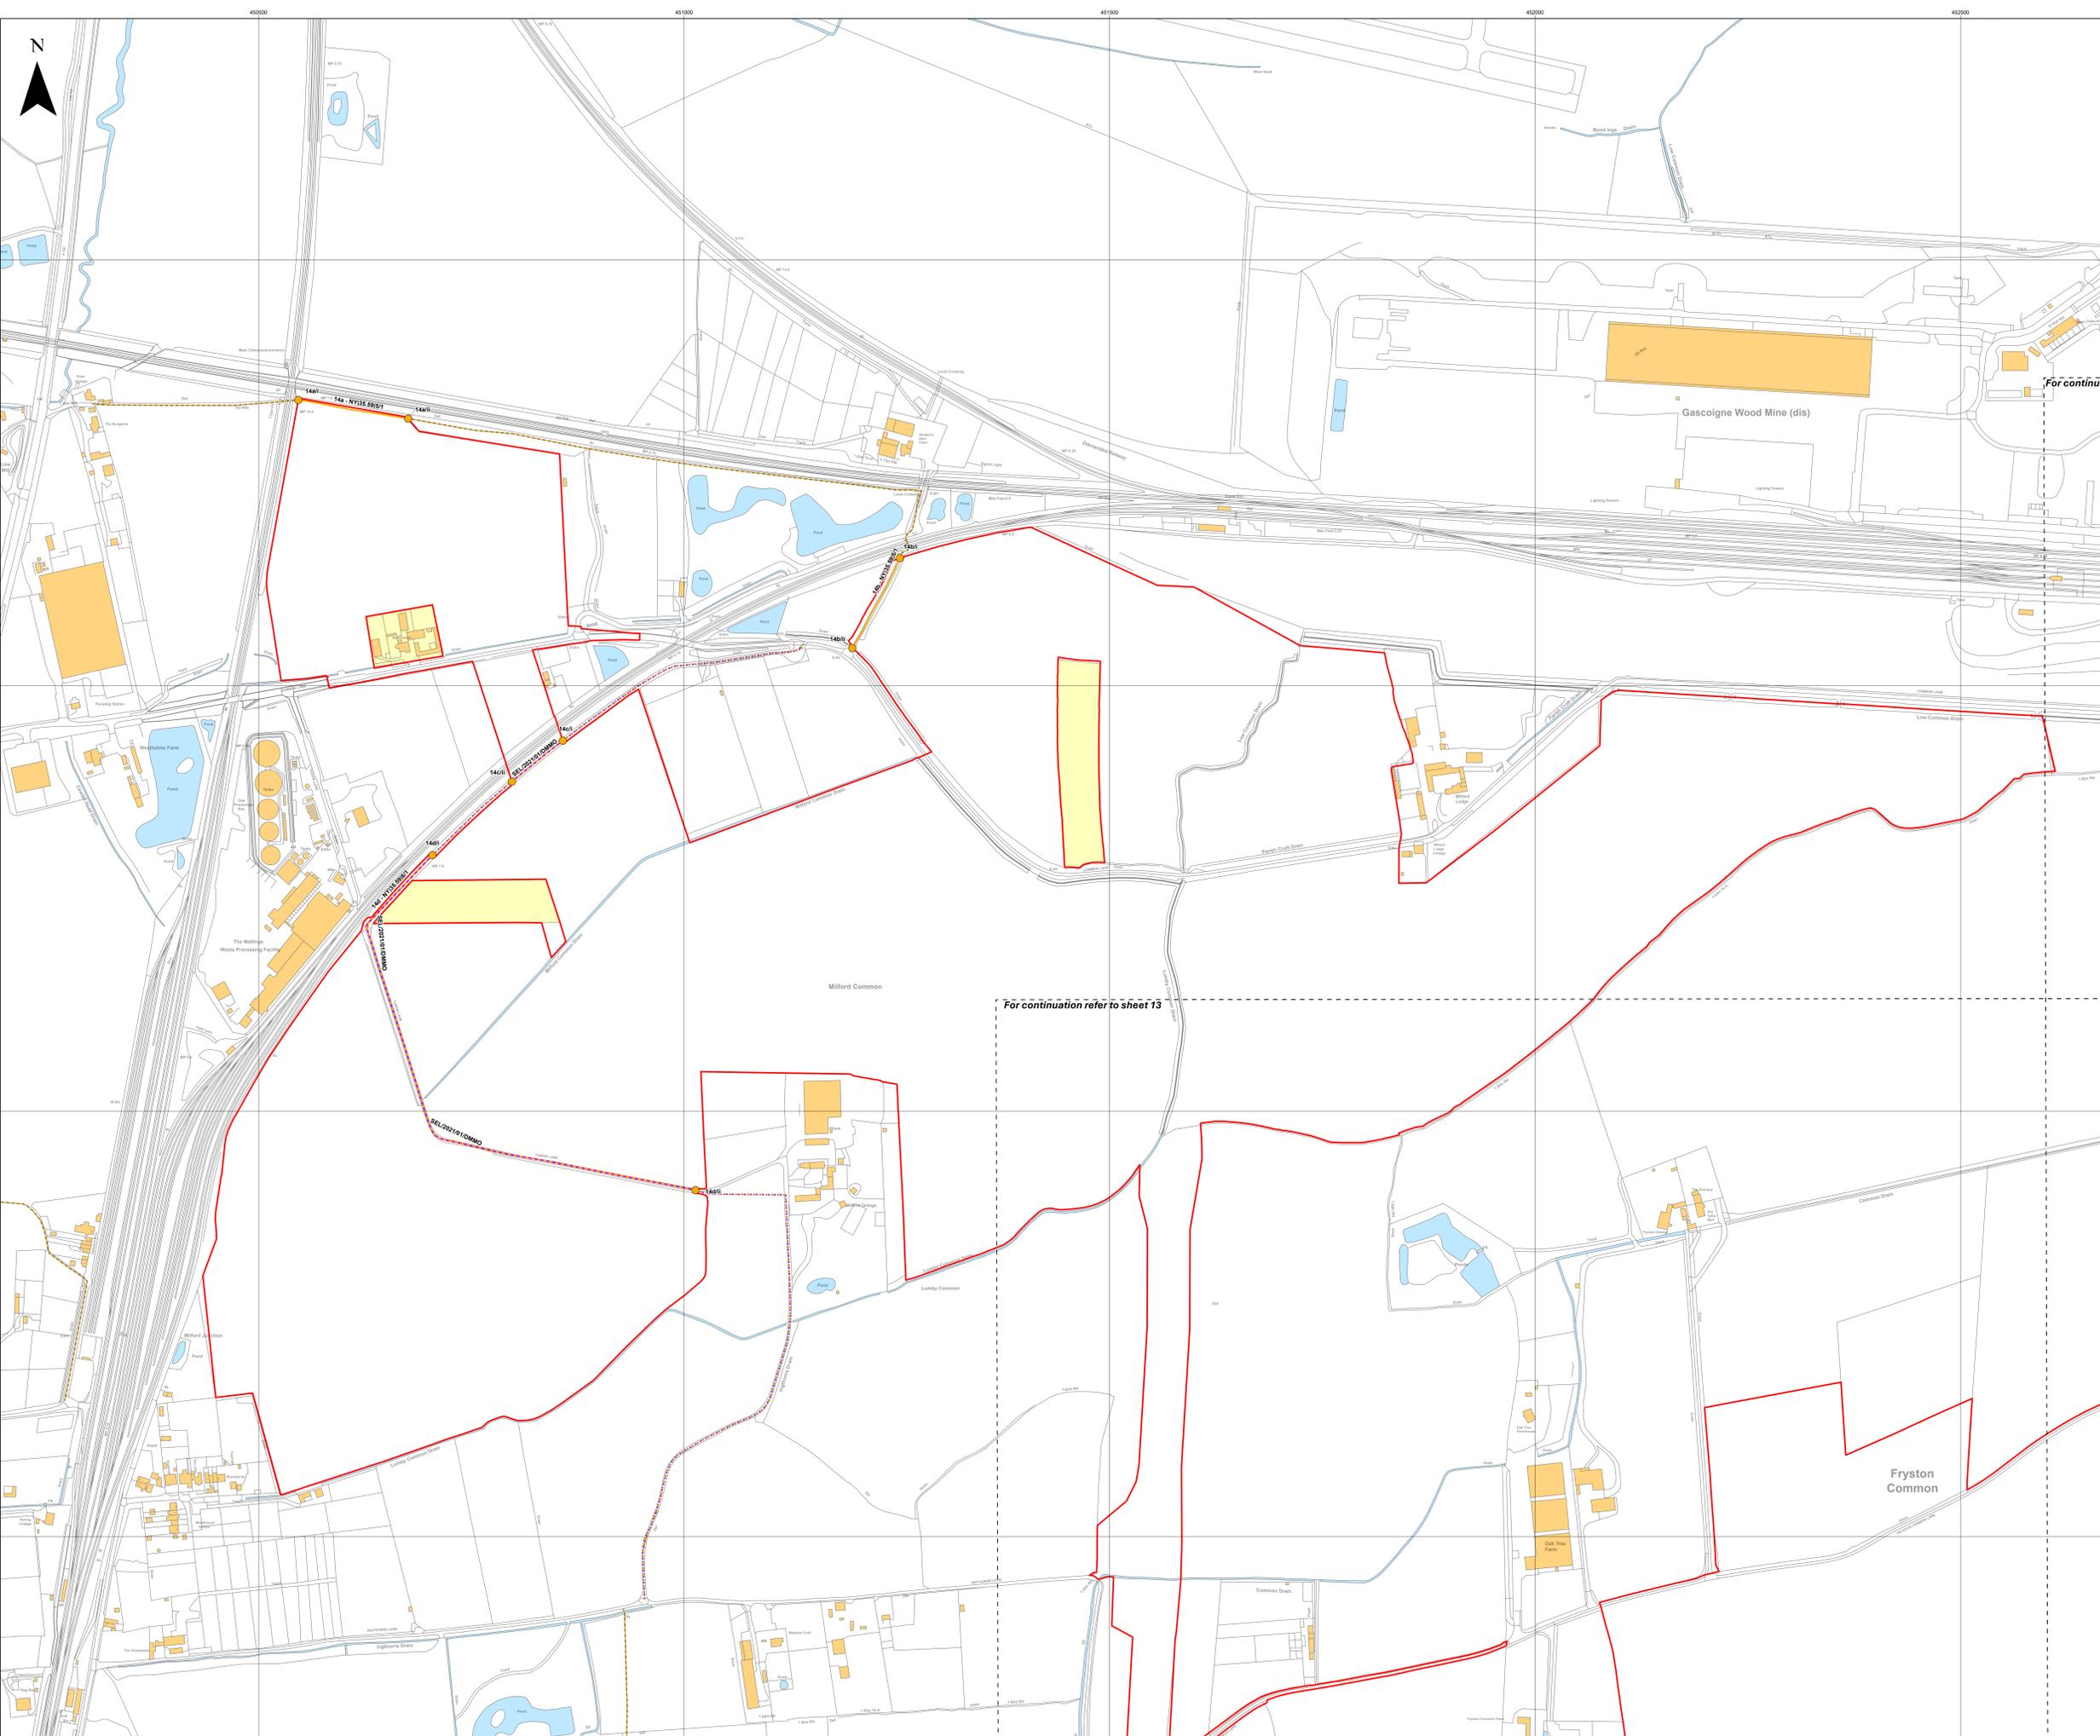

- Key**
- Order Limits
 - Land not included within Order Limits
 - Sheet Index
 - Definitive Map Modification Orders and Diversions (DMMO)
 - DMMO within the Order Limits
 - Public Right of Way (PRoW)**
 - Footpath
 - PRoW to be temporarily stopped up**
 - Footpath
 - PRoW to be temporarily stopped up - start and end points**
 - Footpath


Layers: Lanpro, 2026-IGP, 2026
 Base map: Reproduced from Ordnance Survey digital map data © Crown copyright 2026. All rights reserved. License number: 0100031673

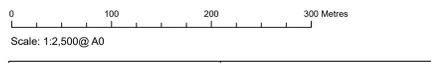


APFP Regulation: 5(2)(k)	Application Doc No.: EN0110012/APPLVS02.04
Ref: P6045_LPR_ZZ_XX_DR_Z_DCO_0079	Date: 06/02/2026
Drawn by: BH	Checked by: AZ

Public Rights of Way (PRoW) Plans
 Sheet 14 of 22

- Key**
- Order Limits
 - Sheet Index
 - Public Right of Way (PRoW)**
 - Bridleway
 - Footpath
 - PRoW to be temporarily stopped up**
 - Footpath
 - PRoW to be temporarily stopped up - start and end points**
 - Footpath

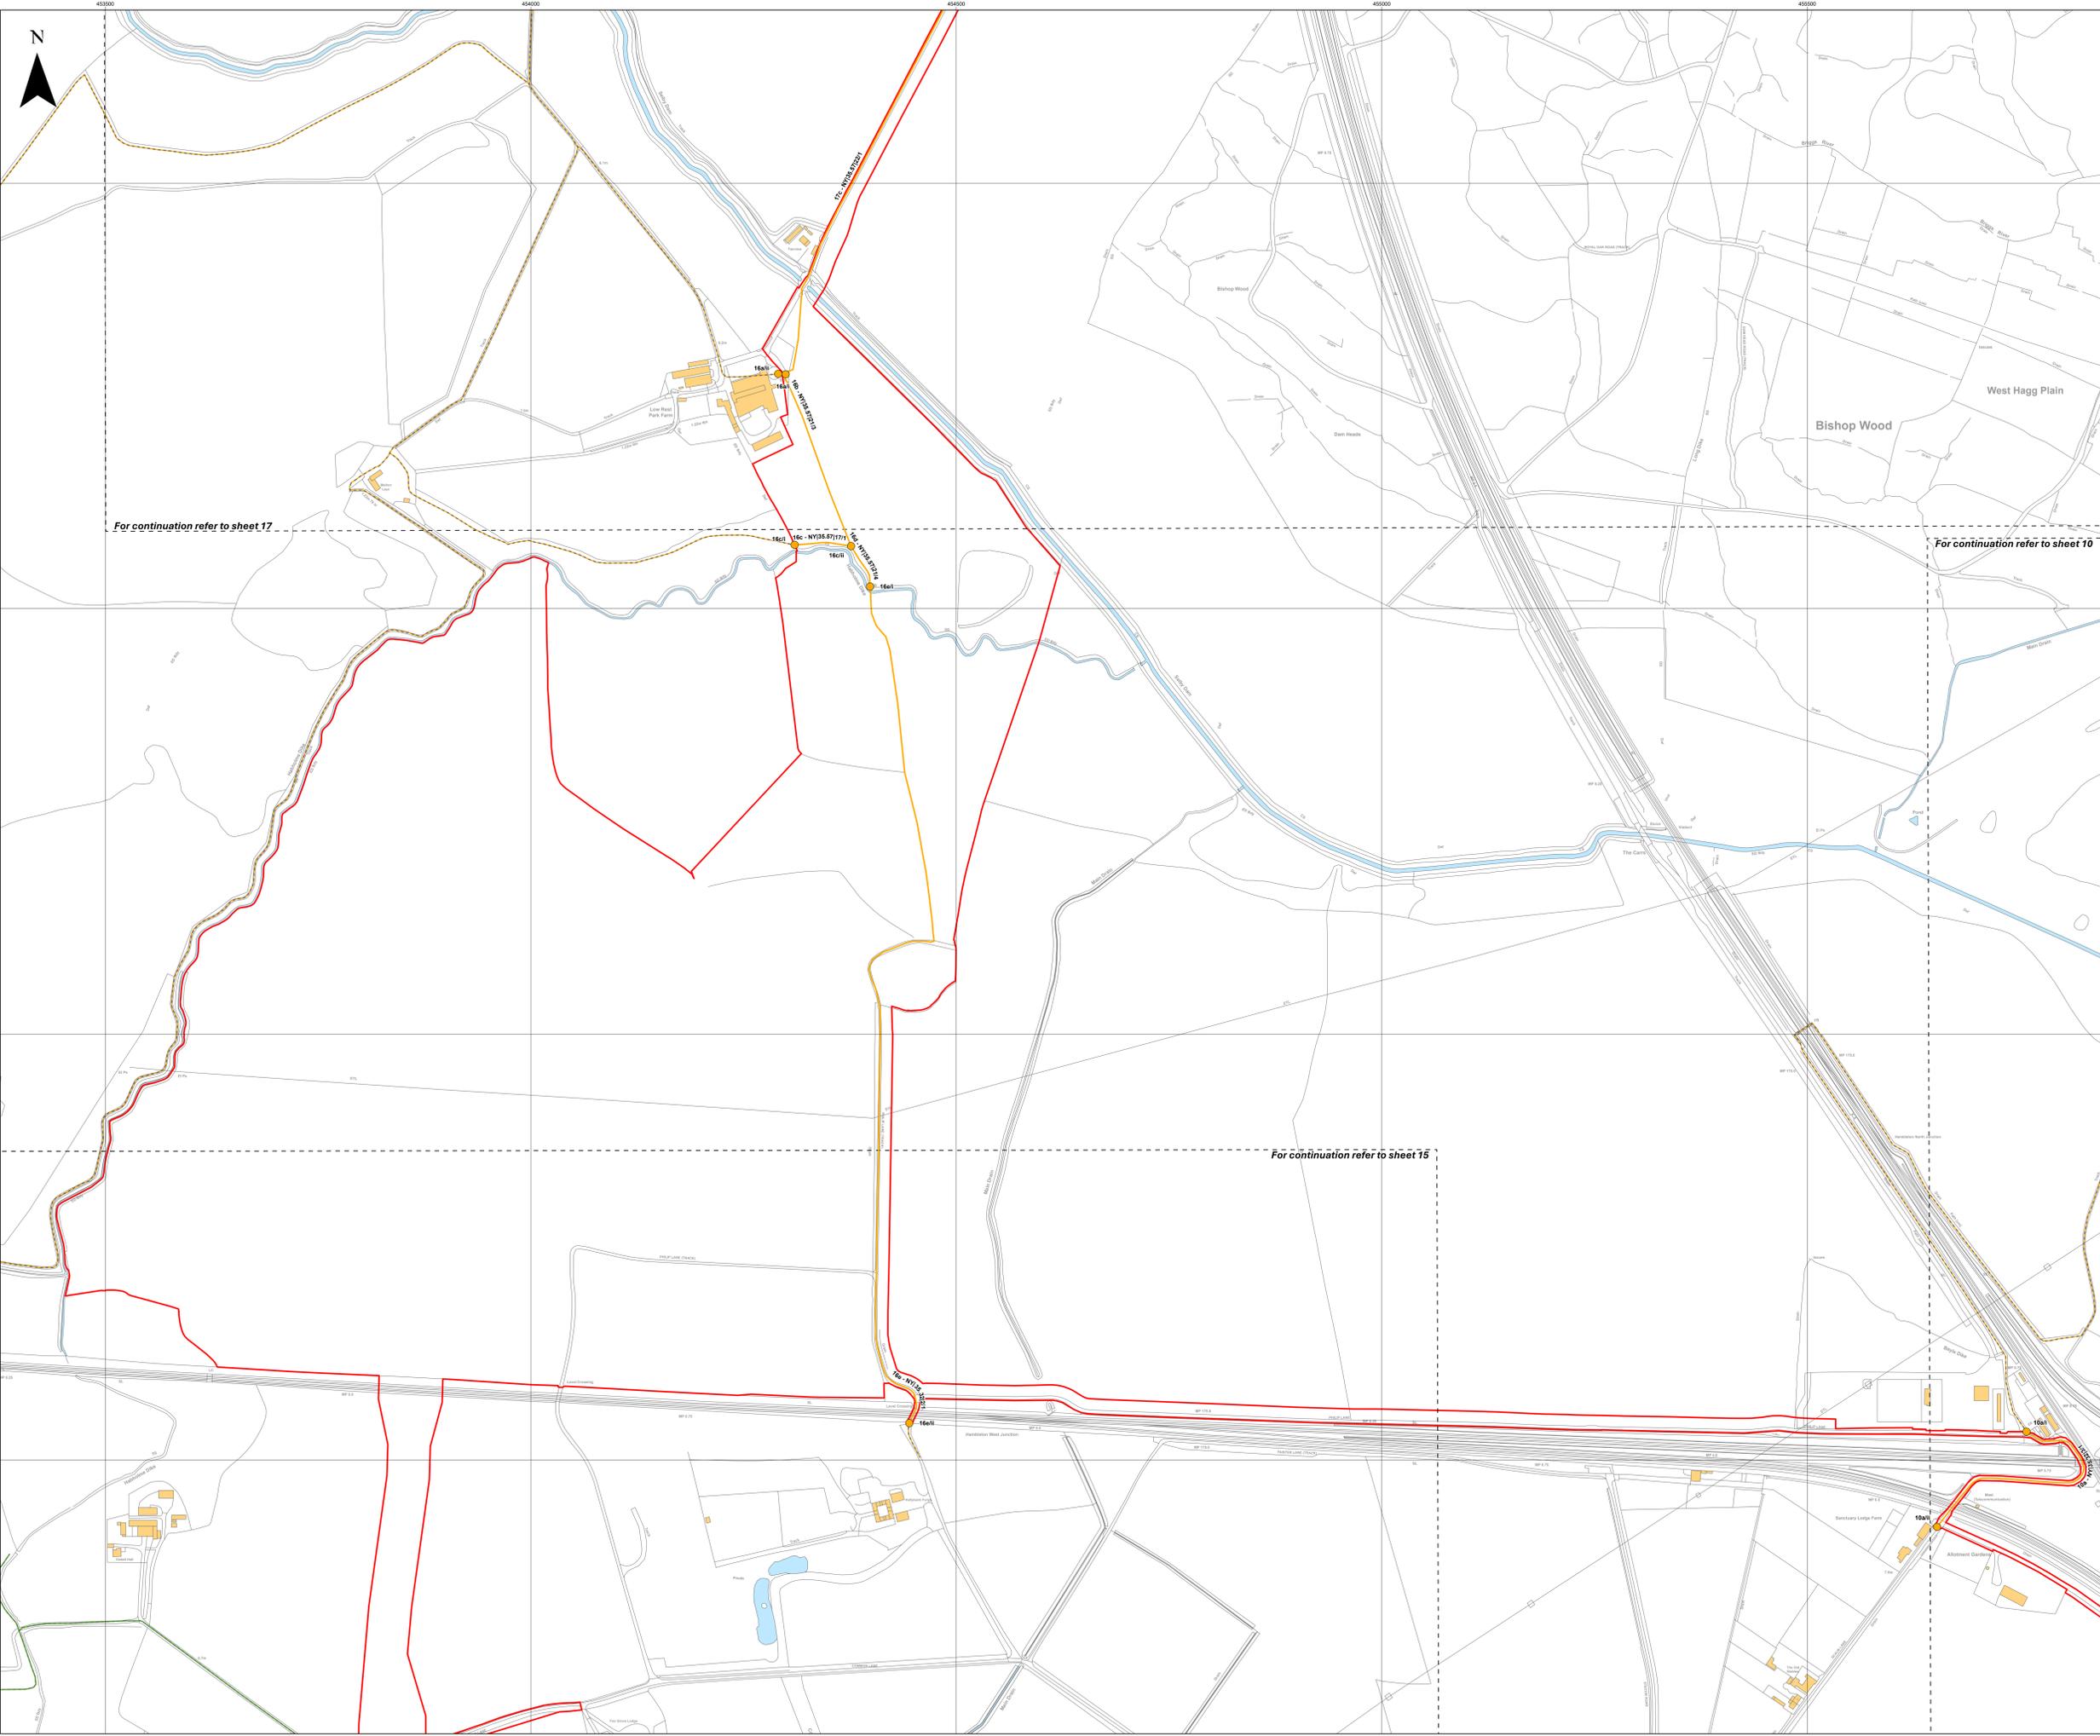


Layers: Lanpro, 2026, IGR, 2026
 Base map: Reproduced from Ordnance Survey digital map data © Crown copyright 2026. All rights reserved. License number: 0100031673

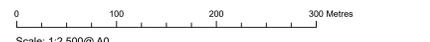

APFP Regulation: 5(2)(k)	Application Doc No.: EN0110012/APPLVS/02.04
Ref: P6045_LPR_ZZ_XX_DR_Z_DCO_0079	Date: 06/02/2026
Drawn by: BH	Checked by: AZ

Public Rights of Way (PRoW) Plans
 Sheet 16 of 22

 Light Valley Solar

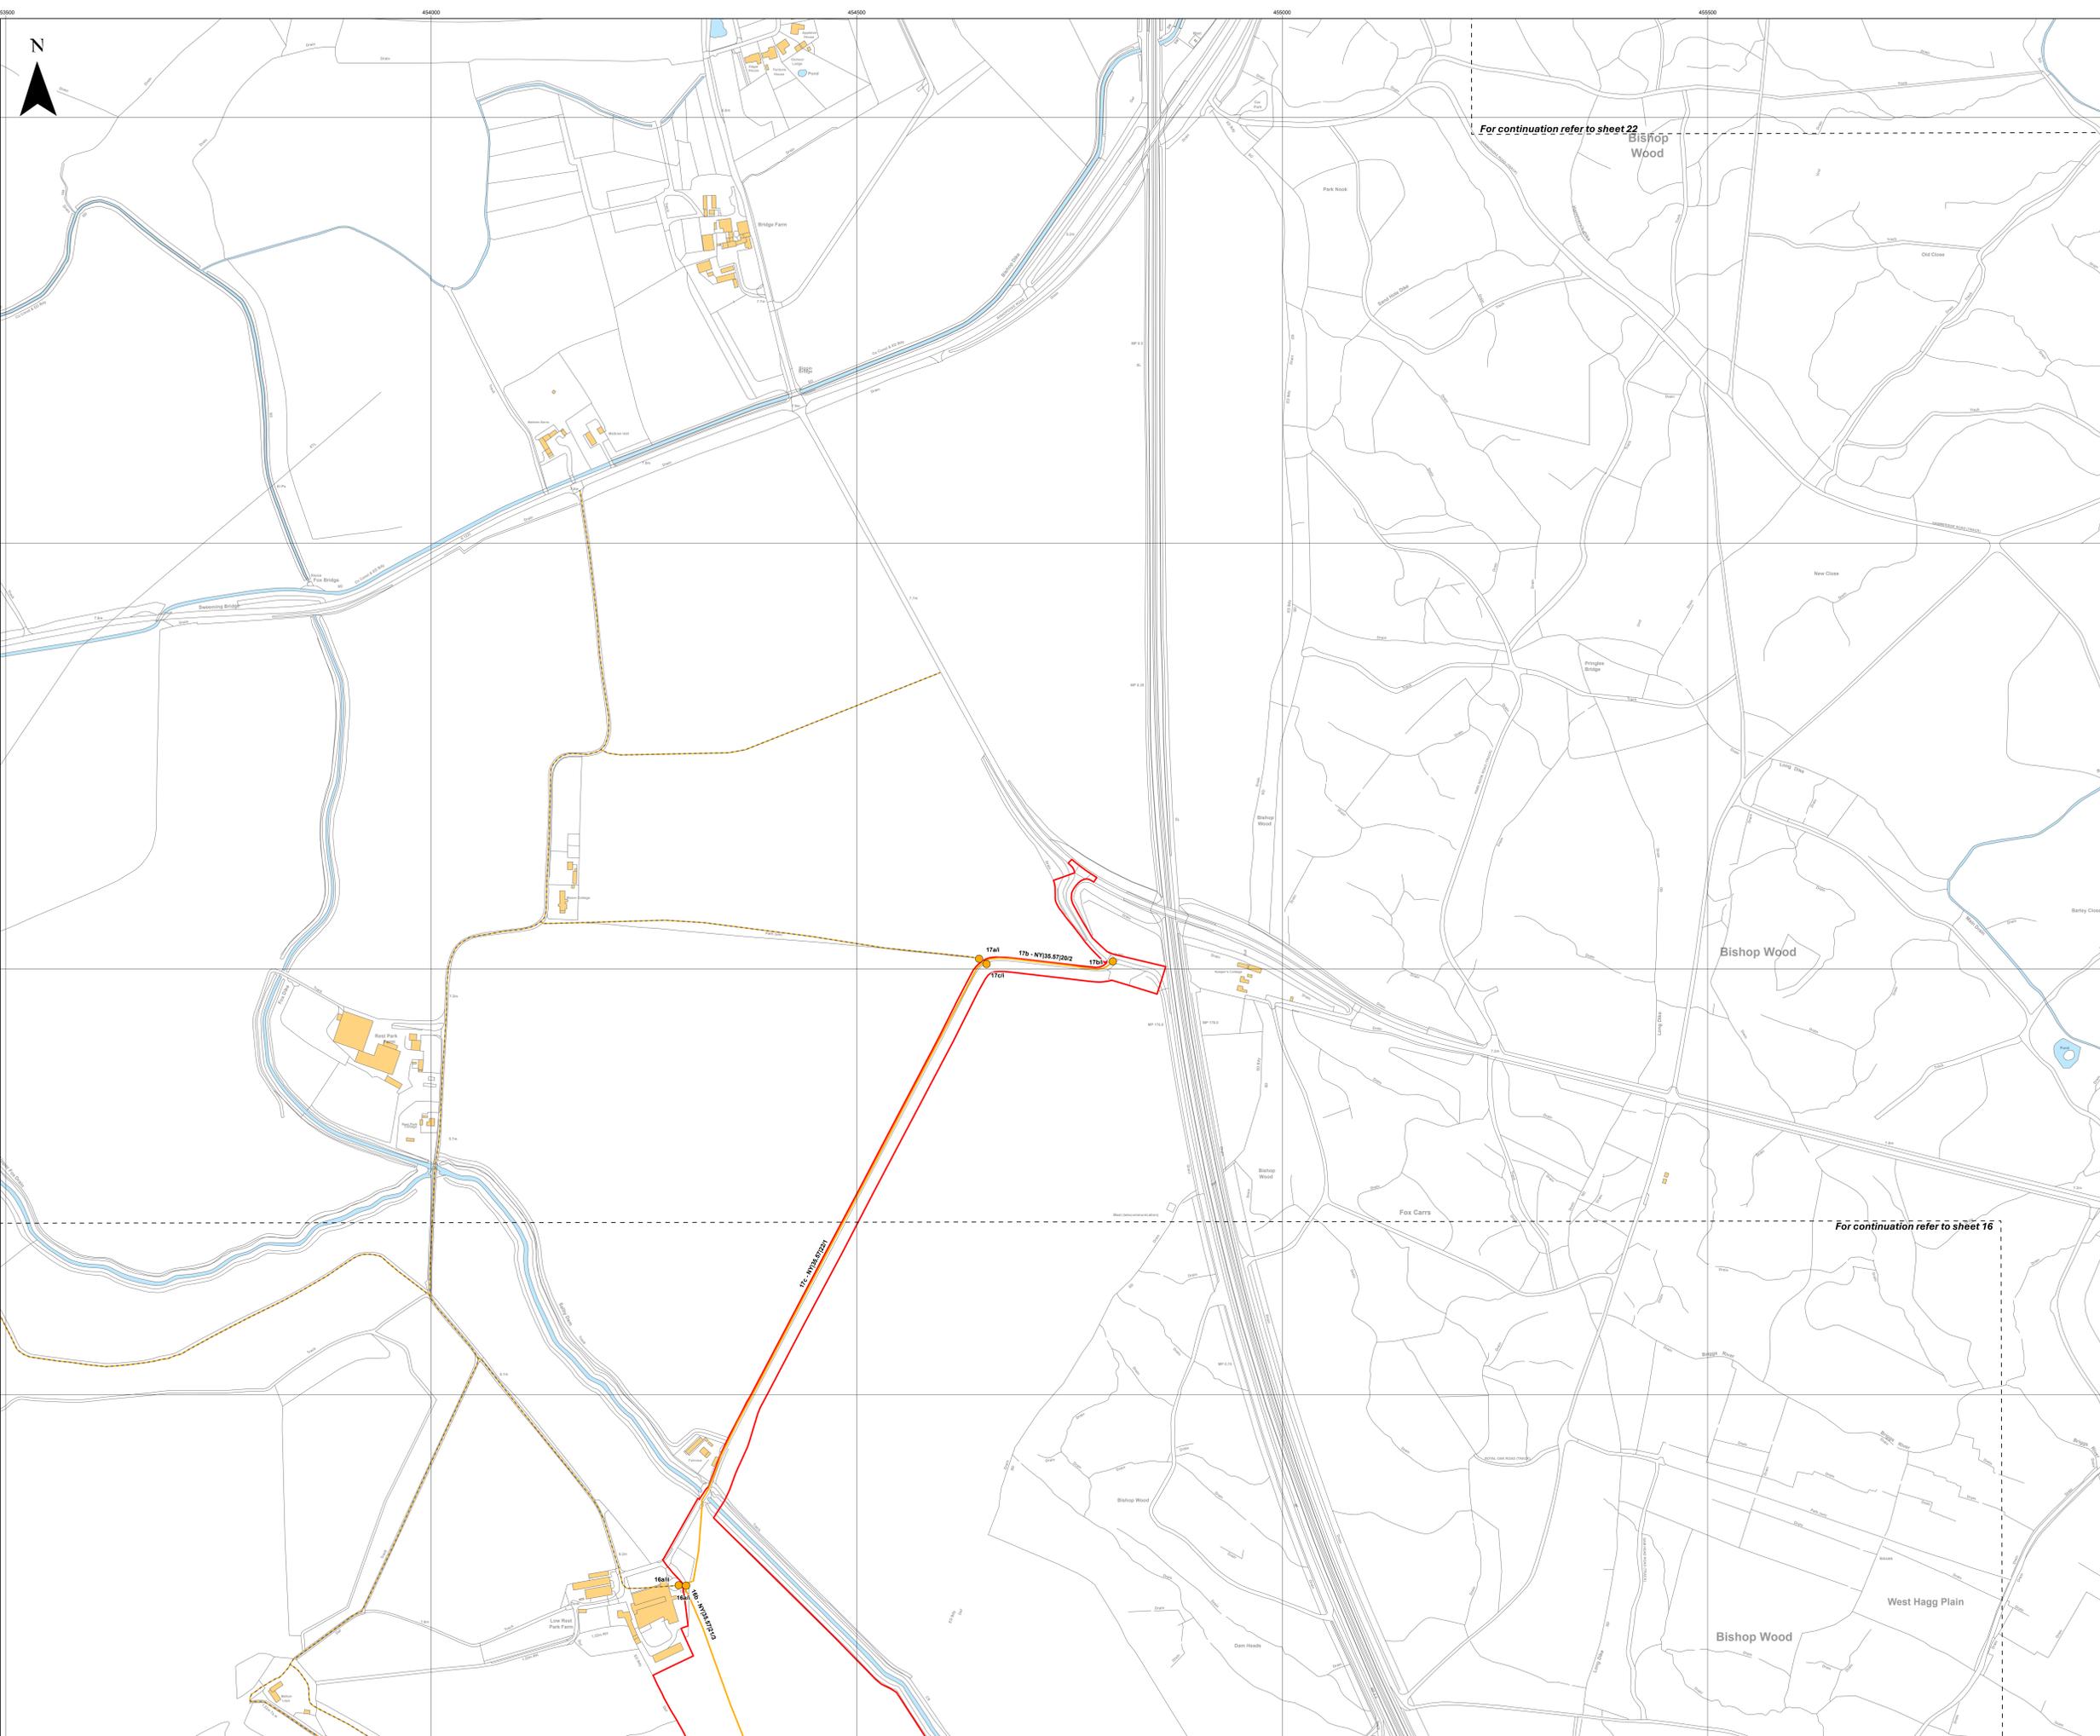


For continuation refer to sheet 22

For continuation refer to sheet 16

- Key**
- Order Limits
 - Sheet Index
 - Public Right of Way (PRoW)**
 - Footpath
 - PRoW to be temporarily stopped up
 - Footpath
 - PRoW to be temporarily stopped up - start and end points
 - Footpath

Layers: Lanpro, 2026-IGP, 2026
 Base map: Reproduced from Ordnance Survey digital map data © Crown copyright 2026. All rights reserved. License number: 0100031673

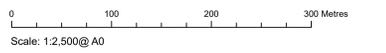

APFP Regulation: 5(2)(k)	Application Doc No.: EN0110012/APPLVS/02.04
Ref: P6045_LPR_ZZ_XX_DR_Z_DCO_0079	Date: 06/02/2026
Drawn by: BH	Checked by: AZ

Public Rights of Way (PRoW) Plans
 Sheet 17 of 22


- Key**
- Order Limits
 - Land not included within Order Limits
 - Sheet Index
 - Public Right of Way (PRoW)**
 - Footpath
 - PRoW to be temporarily stopped up
 - Footpath
 - PRoW to be temporarily stopped up - start and end points
 - Footpath

Layers: Lanpro; 2026; IGR; 2026
Base map: Reproduced from Ordnance Survey digital map data © Crown copyright 2026. All rights reserved. License number: 0100031673

0 100 200 300 Metres
Scale: 1:2,500@ A0

APFP Regulation: 5(2)(k)	Application Doc No.: EN0110012/APPLVS02.04
Ref: P6045_LPR_ZZ_XX_DR_Z_DCO_0079	Date: 06/02/2026
Drawn by: BH	Checked by: AZ

Public Rights of Way (PRoW) Plans
Sheet 18 of 22

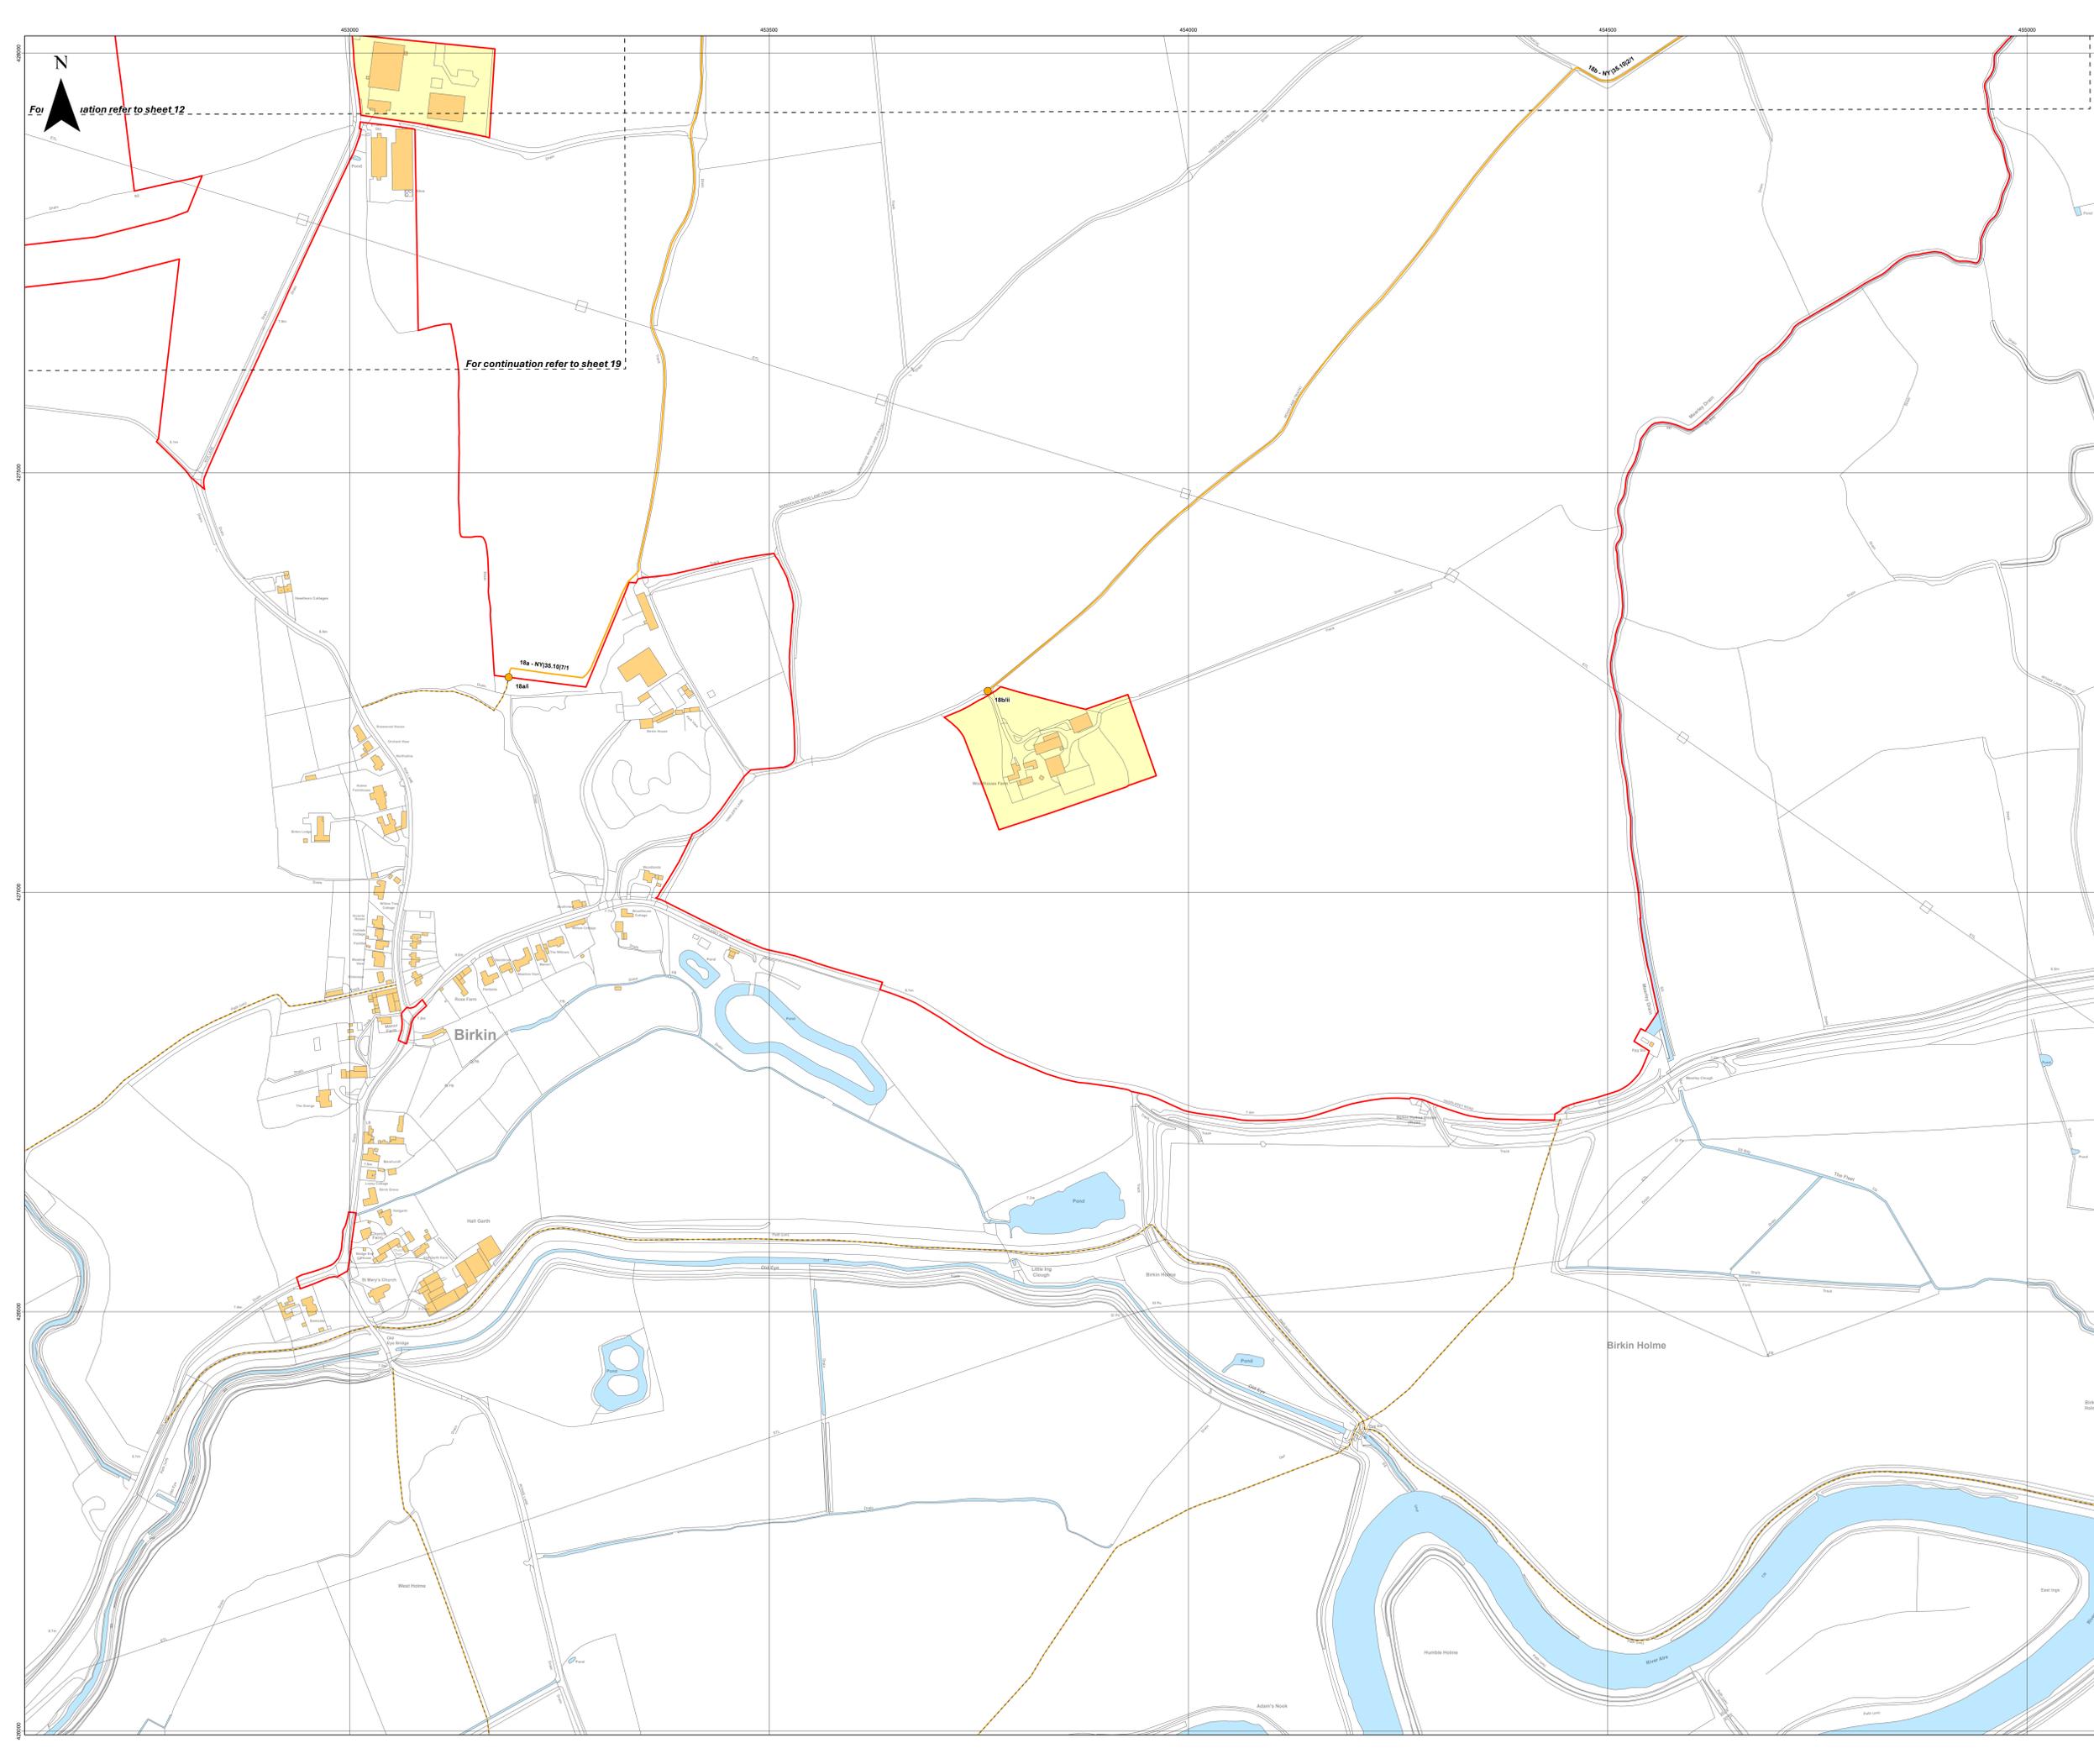


- Key**
- Order Limits
 - Land not included within Order Limits
 - Sheet Index
 - Definitive Map Modification Orders and Diversions (DMMO)
 - DMMO within the Order Limits
 - Public Right of Way (PRoW)**
 - Bridleway
 - Footpath
 - PRoW to be temporarily stopped up**
 - Footpath
 - PRoW to be temporarily stopped up - start and end points**
 - Footpath
 - DMMO

Layers: Lanpro, 2026, IGR, 2026
 Base map: Reproduced from Ordnance Survey digital map data © Crown copyright 2026. All rights reserved. License number 0100031673




APFP Regulation: 5(2)(k)	Application Doc No.: EN0110012/APPLVS/02.04
Ref: P6045_LPR_ZZ_XX_DR_Z_DCO_0079	Date: 06/02/2026
Drawn by: BH	Checked by: AZ


Public Rights of Way (PRoW) Plans
 Sheet 19 of 22

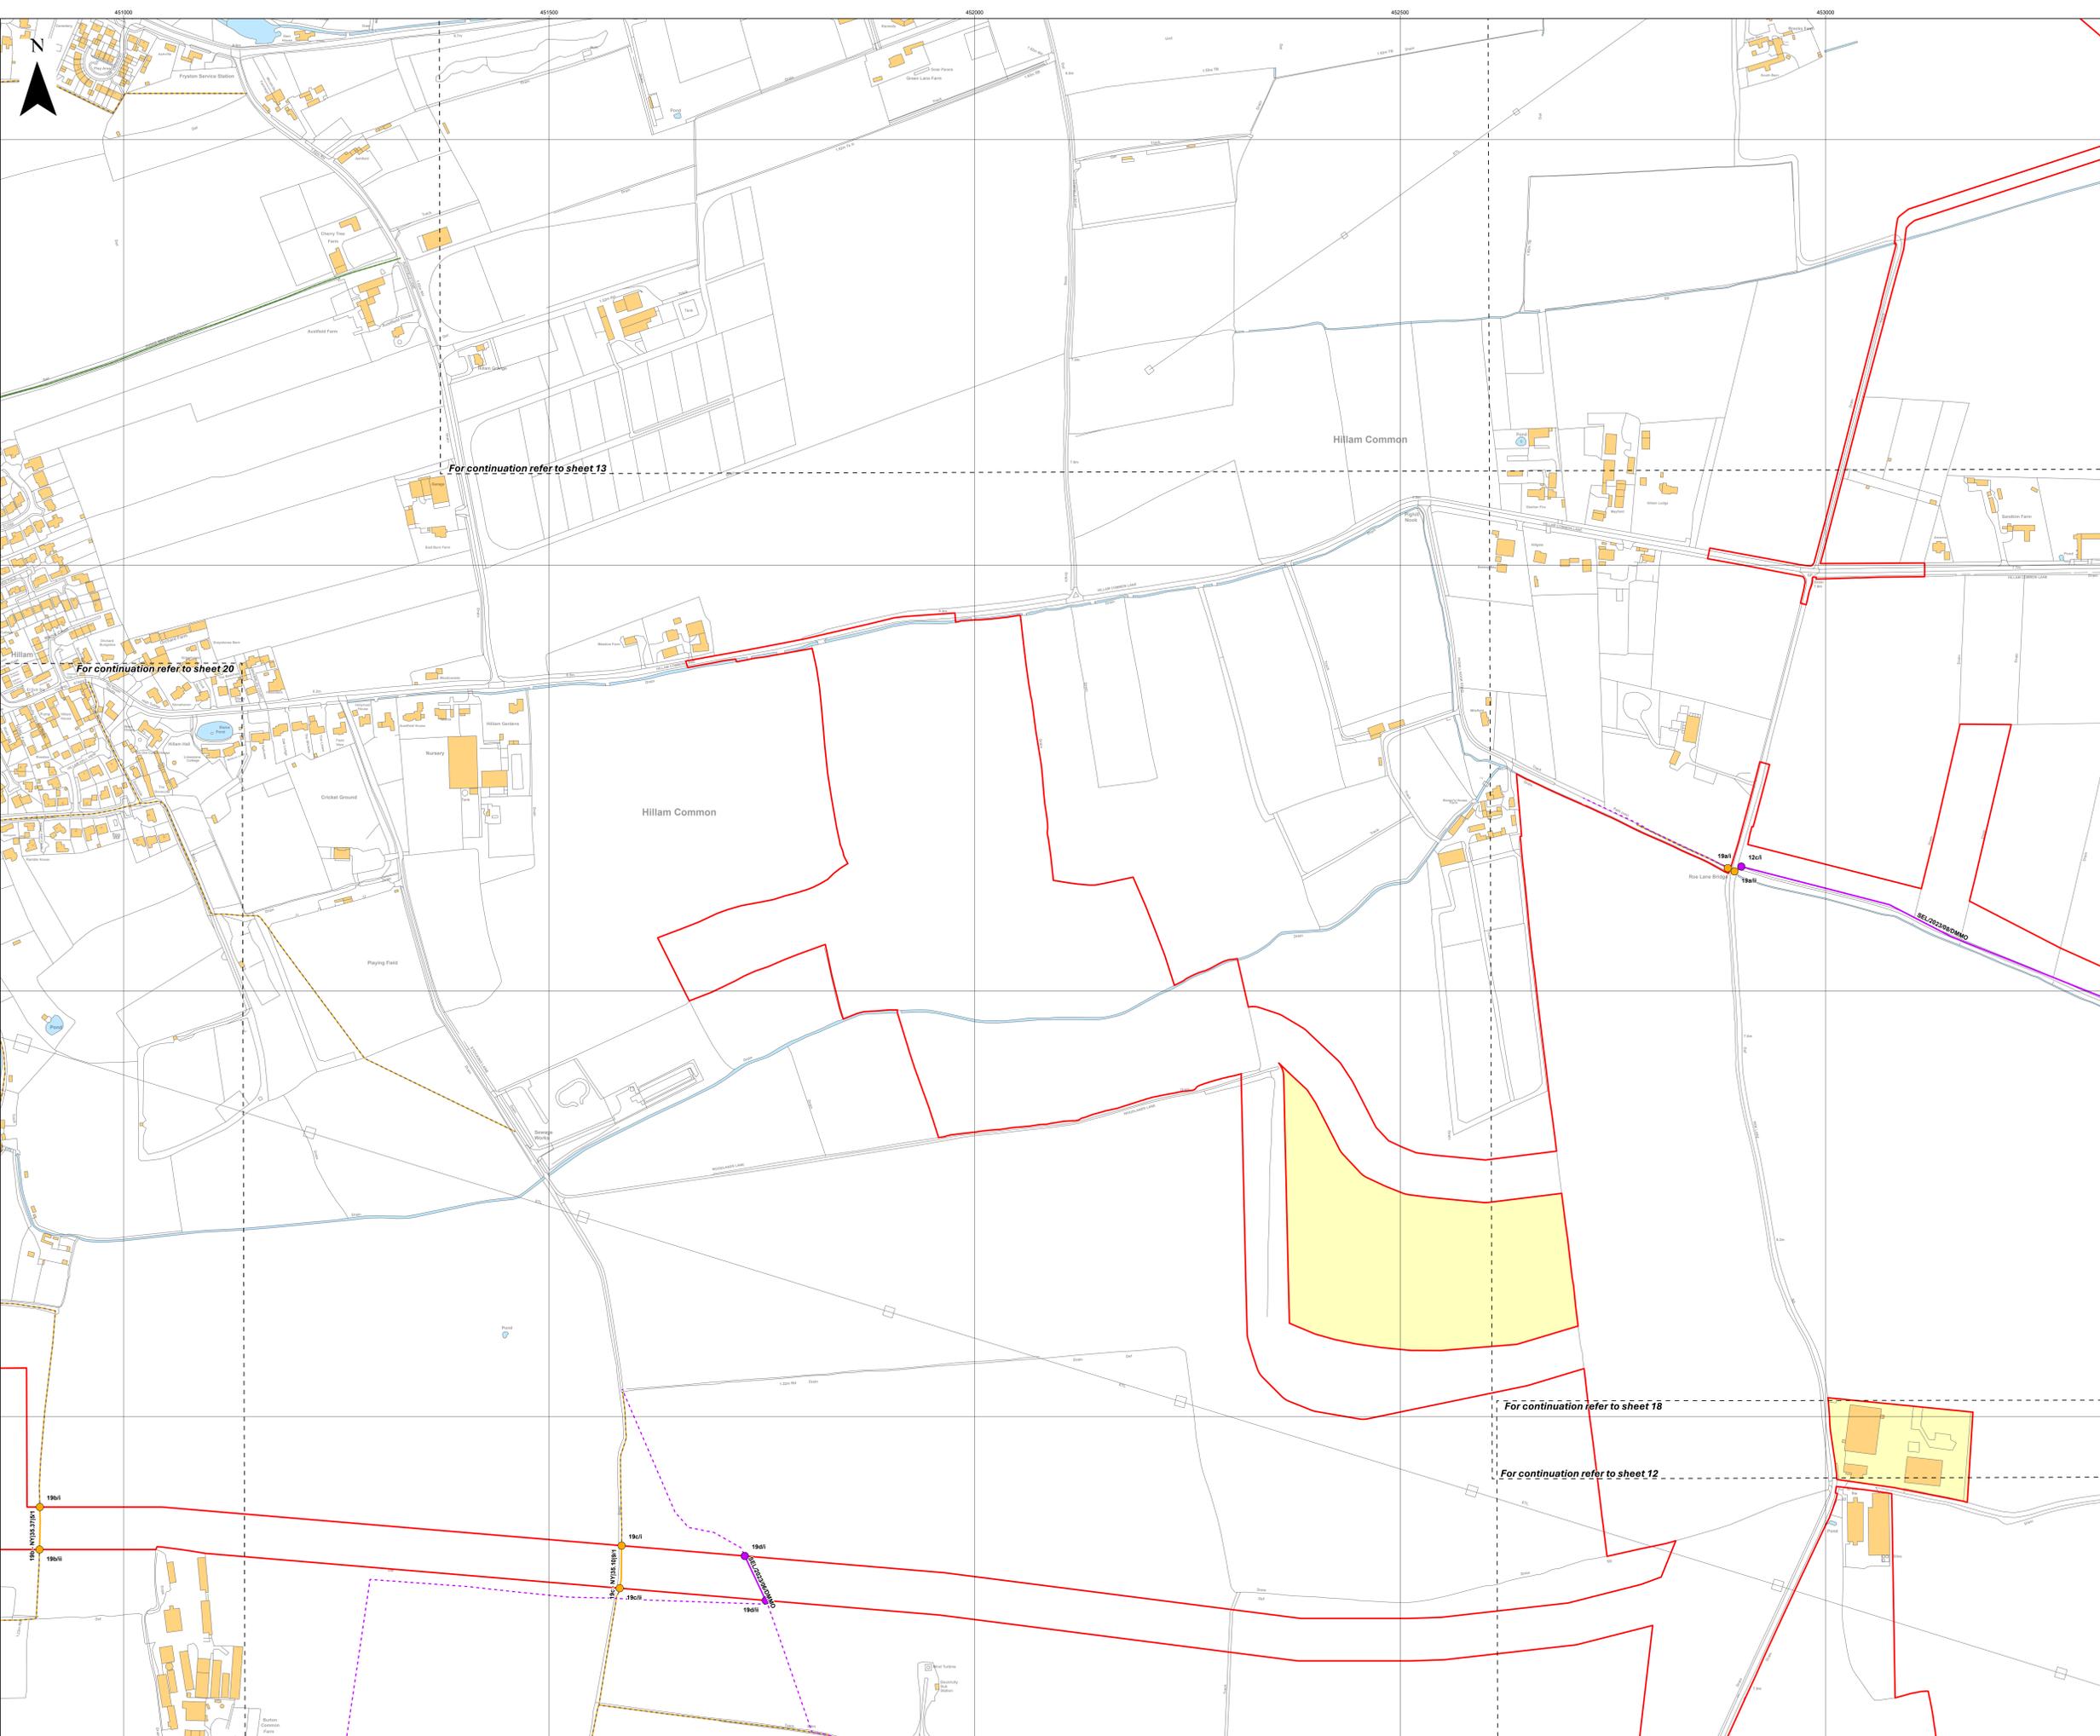

- Key**
- Order Limits
 - Land not included within Order Limits
 - Sheet Index
 - Definitive Map Modification Orders and Diversions (DMMO)
 - Public Right of Way (PRoW)**
 - Footpath
 - PRoW to be temporarily stopped up
 - PRoW to be temporarily stopped up - start and end points
 - Footpath

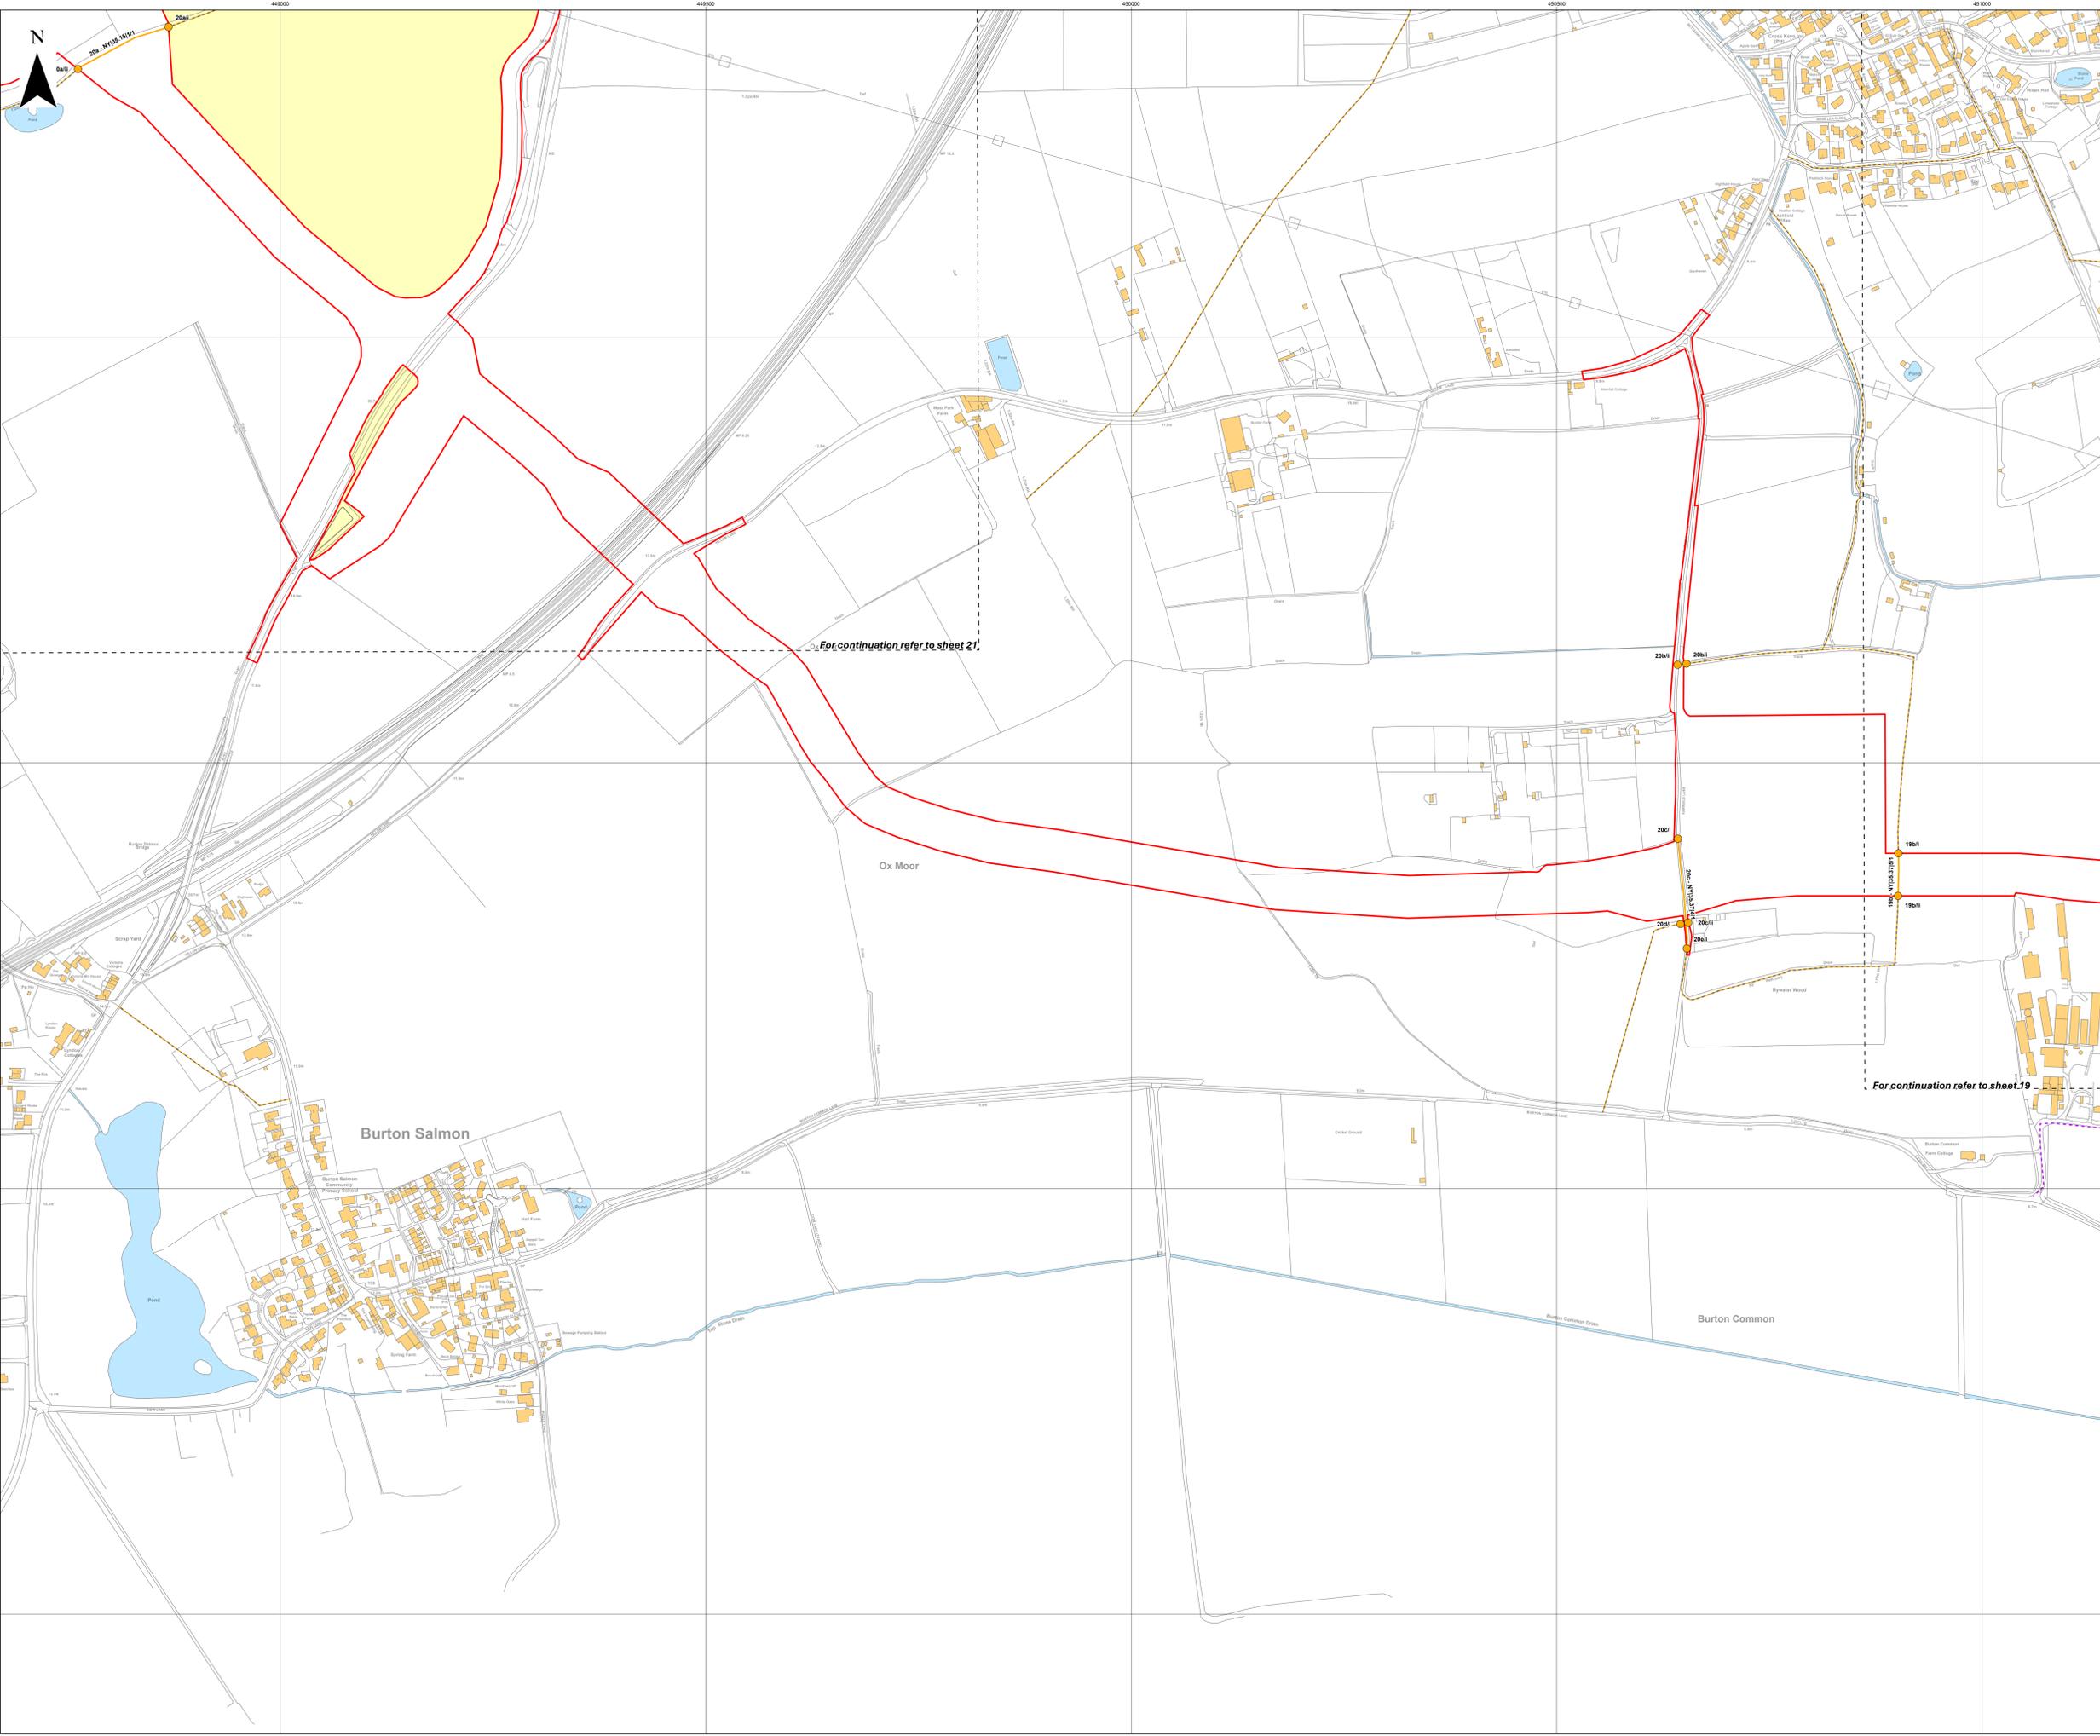

Layers: Lanpro, 2026-IGP, 2026
 Base map: Reproduced from Ordnance Survey digital map data © Crown copyright 2026. All rights reserved. License number: 0100031673

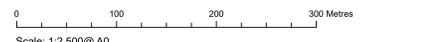

APFP Regulation: 5(2)(k)	Application Doc No.: EN0110012/APPLVS02.04
Ref: P6045_LPR_ZZ_XX_DR_Z_DCO_0079	Date: 06/02/2026
Drawn by: BH	Checked by: AZ

Public Rights of Way (PRoW) Plans
Sheet 20 of 22



- Key**
- Order Limits
 - Land not included within Order Limits
 - Sheet Index
 - Public Right of Way (PRoW)**
 - Footpath
 - PRoW to be temporarily stopped up
 - Footpath
 - PRoW to be temporarily stopped up - start and end points
 - Footpath


Layers: Lanpro; 2026; IGR; 2026
 Base map: Reproduced from Ordnance Survey digital map data © Crown copyright 2026. All rights reserved. License number: 0100031673

0 100 200 300 Metres

Scale: 1:2,500@ A0

APFP Regulation: 5(2)(k)	Application Doc No.: EN0110012/APPLVS/02.04
Ref: P6045_LPR_ZZ_XX_DR_Z_DCO_0079	Date: 06/02/2026
Drawn by: BH	Checked by: AZ

Public Rights of Way (PRoW) Plans
 Sheet 21 of 22

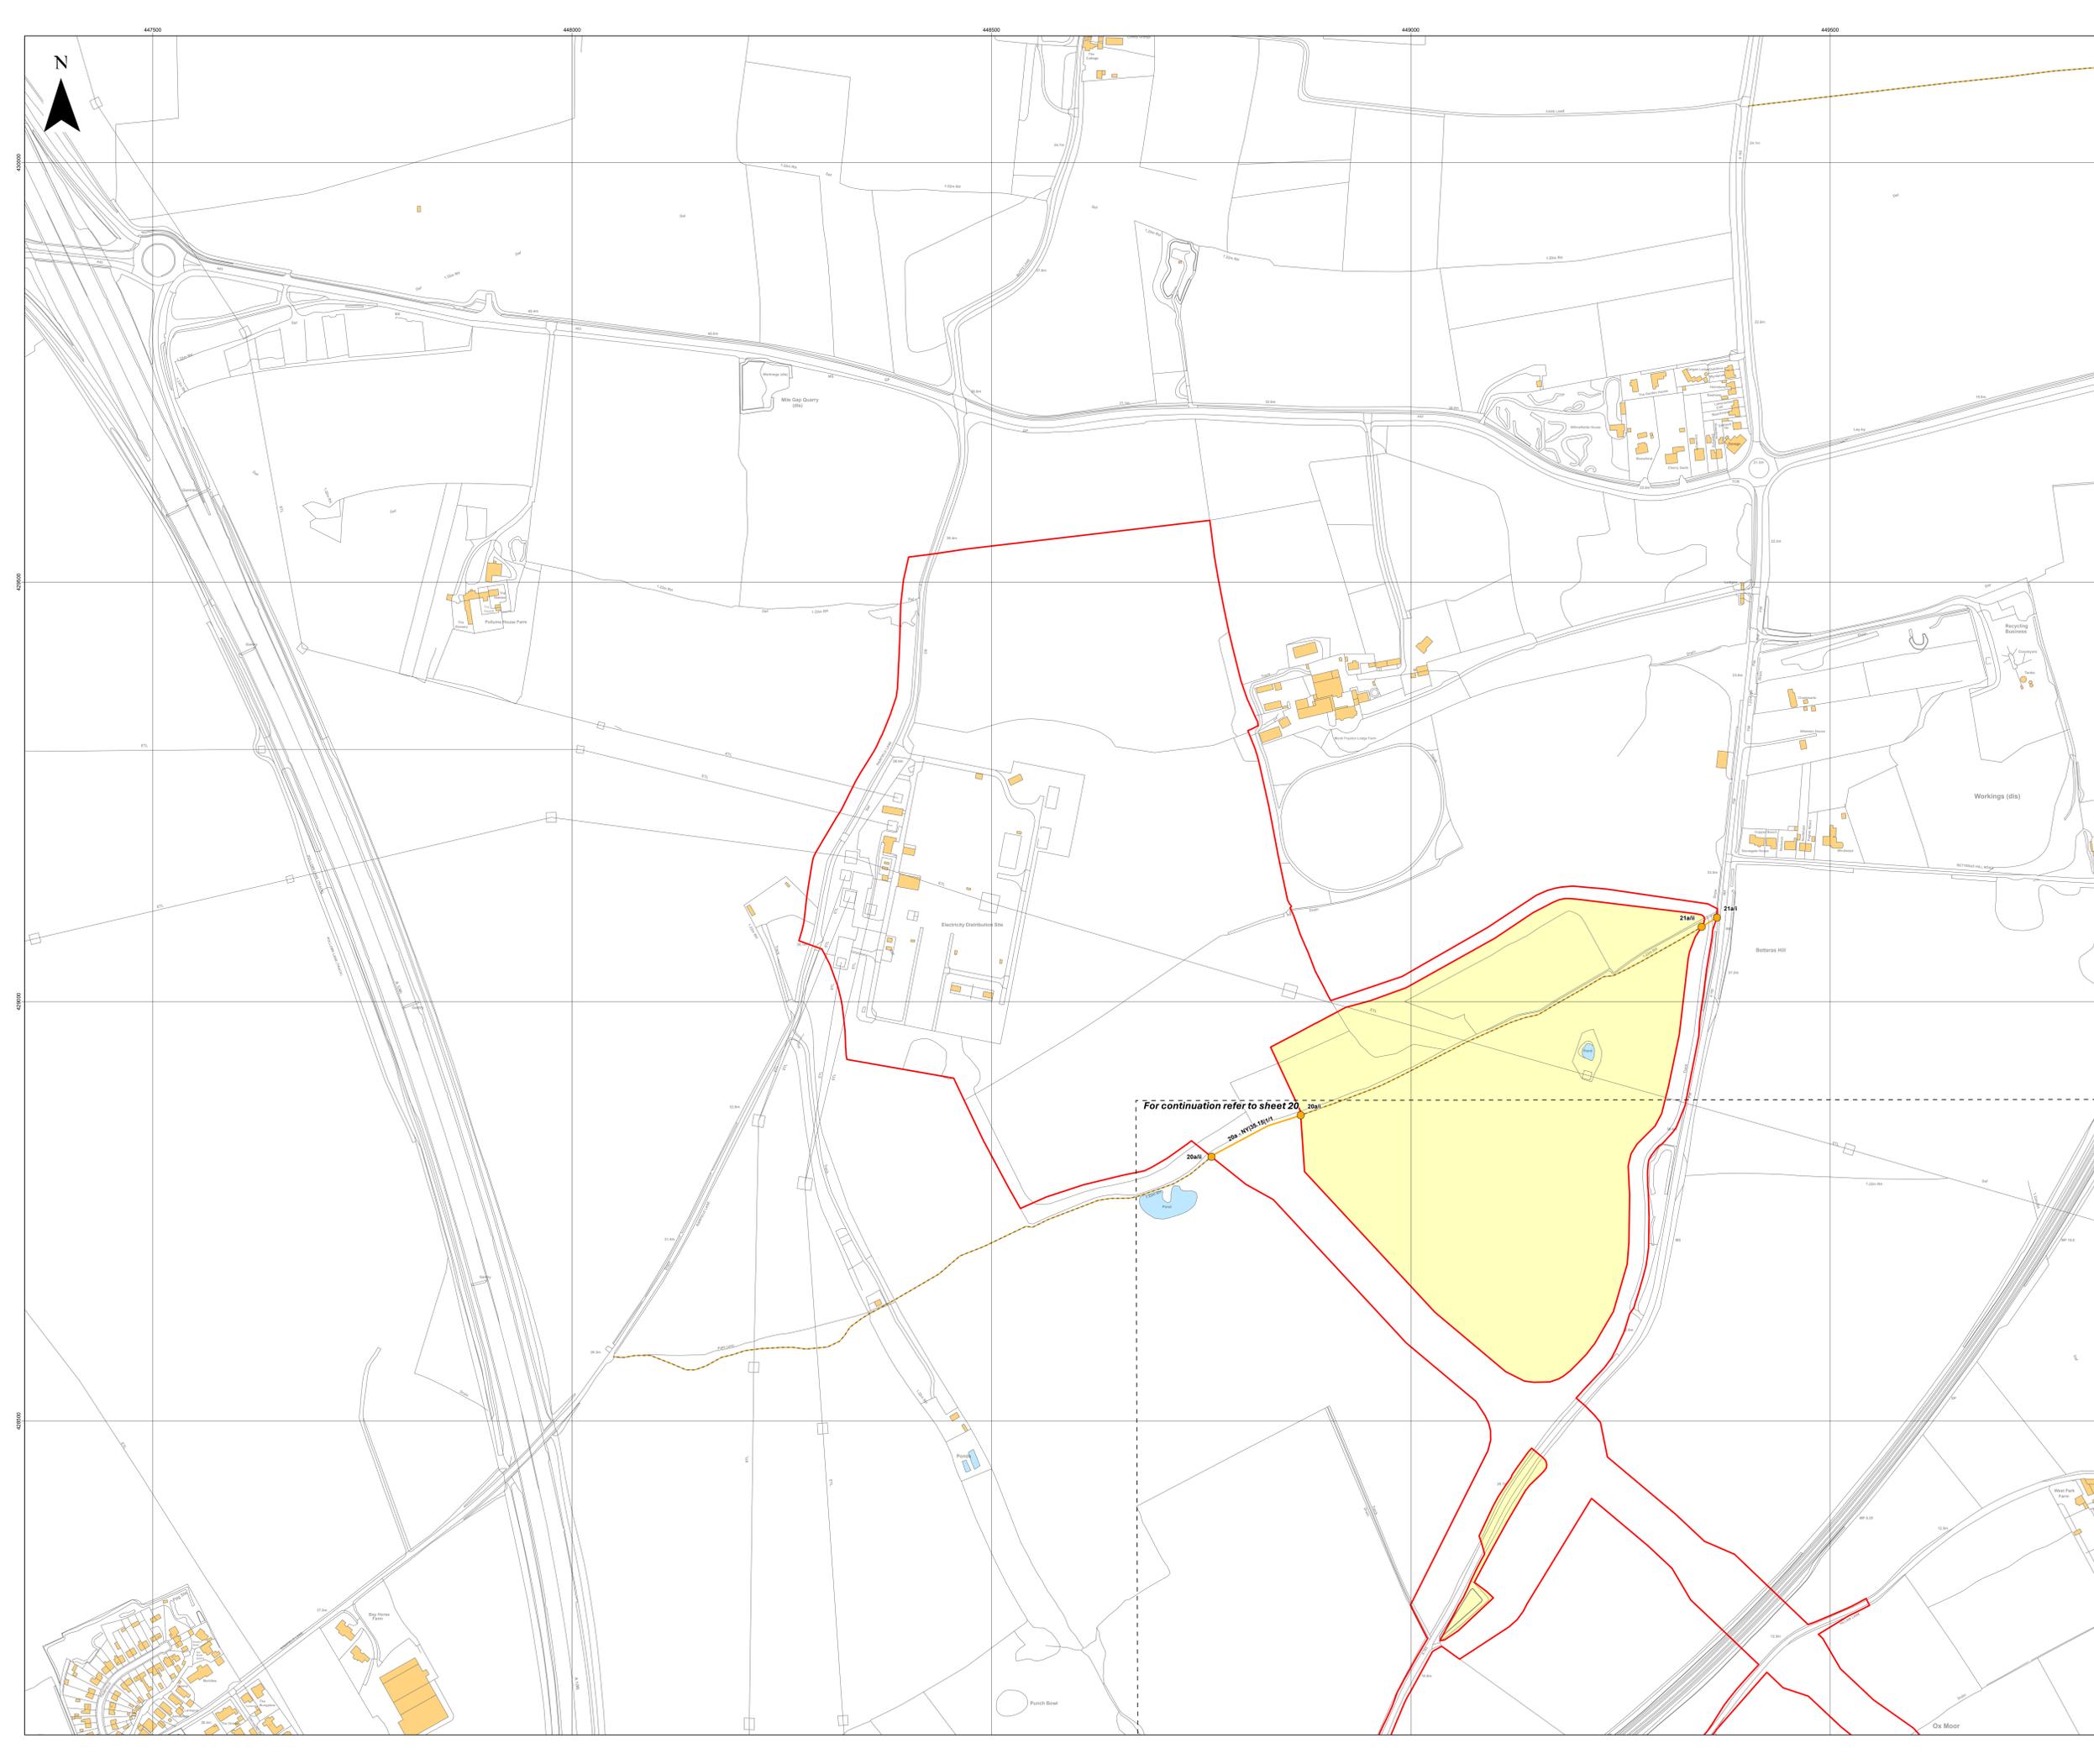

- Key**
-  Order Limits
 -  Sheet Index
 -  Definitive Map Modification Orders and Diversions (DMMO)
 - Public Right of Way (PRoW)**
 -  Footpath

Layers: Lanpro, 2026-IGP, 2026
Base map: Reproduced from Ordnance Survey digital map data © Crown copyright 2026. All rights reserved. License number 0100031673

0 100 200 300 Metres
Scale: 1:2,500@ A0

APFP Regulation: 5(2)(k)	Application Doc No.: EN0110012/APPLVS/02.04
Ref: P6045_LPR_ZZ_XX_DR_Z_DCO_0079	Date: 06/02/2026
Drawn by: BH	Checked by: AZ

Public Rights of Way (PRoW) Plans
Sheet 22 of 22



For continuation refer to sheet 17

For continuation refer to sheet 09