

# Light Valley Solar

EN0110012

## Streets plans

Document Reference: EN0110012/APP/LVS/02.06

February 2026

Planning Inspectorate Reference: EN0110012  
APFP Regulation: 5(2)(k)



Light Valley  
**Solar**

# Infrastructure Planning

## Planning Act 2008

### The Infrastructure Planning (Applications: Prescribed Forms and Procedure) Regulations 2009

# Light Valley Solar

## DCO Submission

---

### Streets plans

---

<b>Regulation Reference</b>	APFP Regulation 5(2)(k)
<b>Planning Inspectorate Case Reference</b>	EN0110012
<b>Application Document Reference</b>	EN0110012/APP/02.06
<b>Author</b>	Light Valley Solar Limited

Version	Date	Status of Version
1.0	February 2026	DCO Submission


- Key**
- Order Limits
  - Land not included within Order Limits
  - Index Sheet
  - o Reference point within schedule
  - Street with use temporarily suspended or restricted
  - Street works/Street subject to traffic regulation measures
  - Private access with use temporarily suspended or restricted
  - Private access and street works/Private access subject to traffic regulation
  - Private street to be permanently closed


Layers: Lanpro, 2026 IPR, 2026  
 Base map: Reproduced from Ordnance Survey digital map data © Crown copyright 2025. All rights reserved. License number 0100031673  
 Contains OS data © Crown Copyright and database right 2025. Contains data from OS Zoomstack

0 1 2 3 4 km  
 Scale: 1:25,000@A0

APFP Regulation: 5(2)(k)	Application Doc No.: EN0110012/APPL/VS/02.06
Ref: P6045_LPR_ZZ_XX_DR_Z_DCO_0086	Date: 06/02/2026
Drawn by: BH	Checked by: AZ

**Streets Plans**  
 Index Sheet

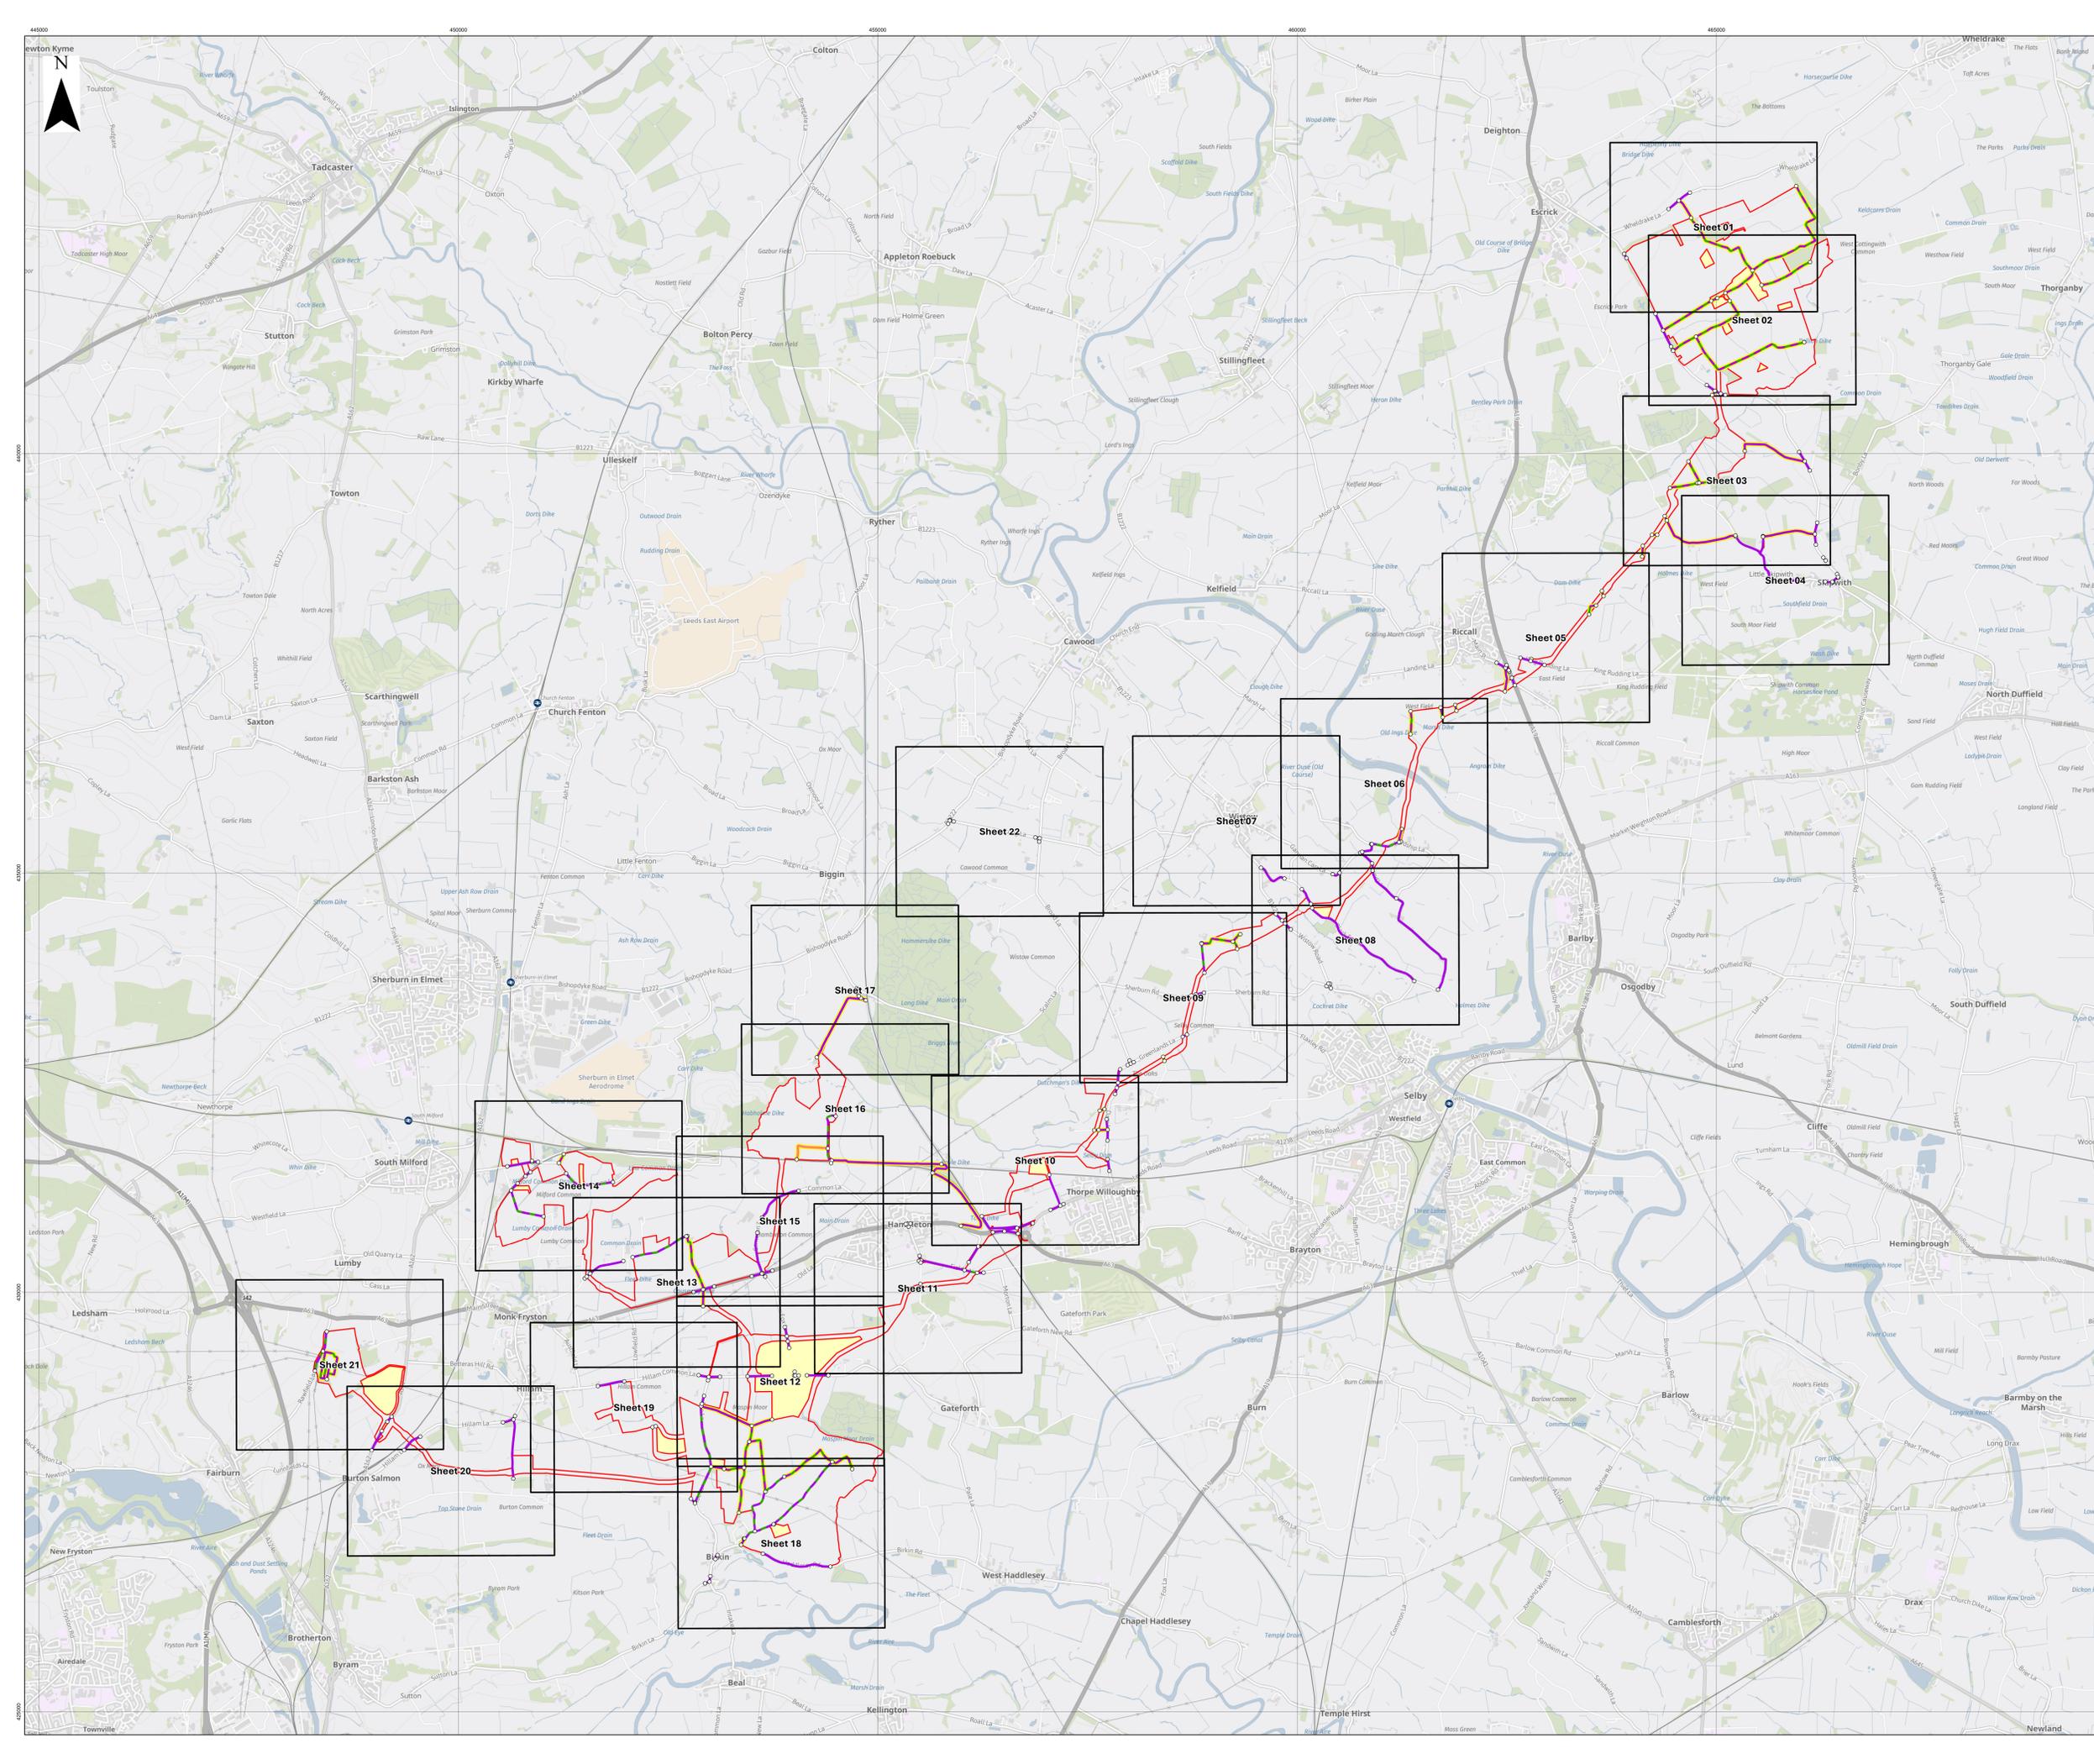

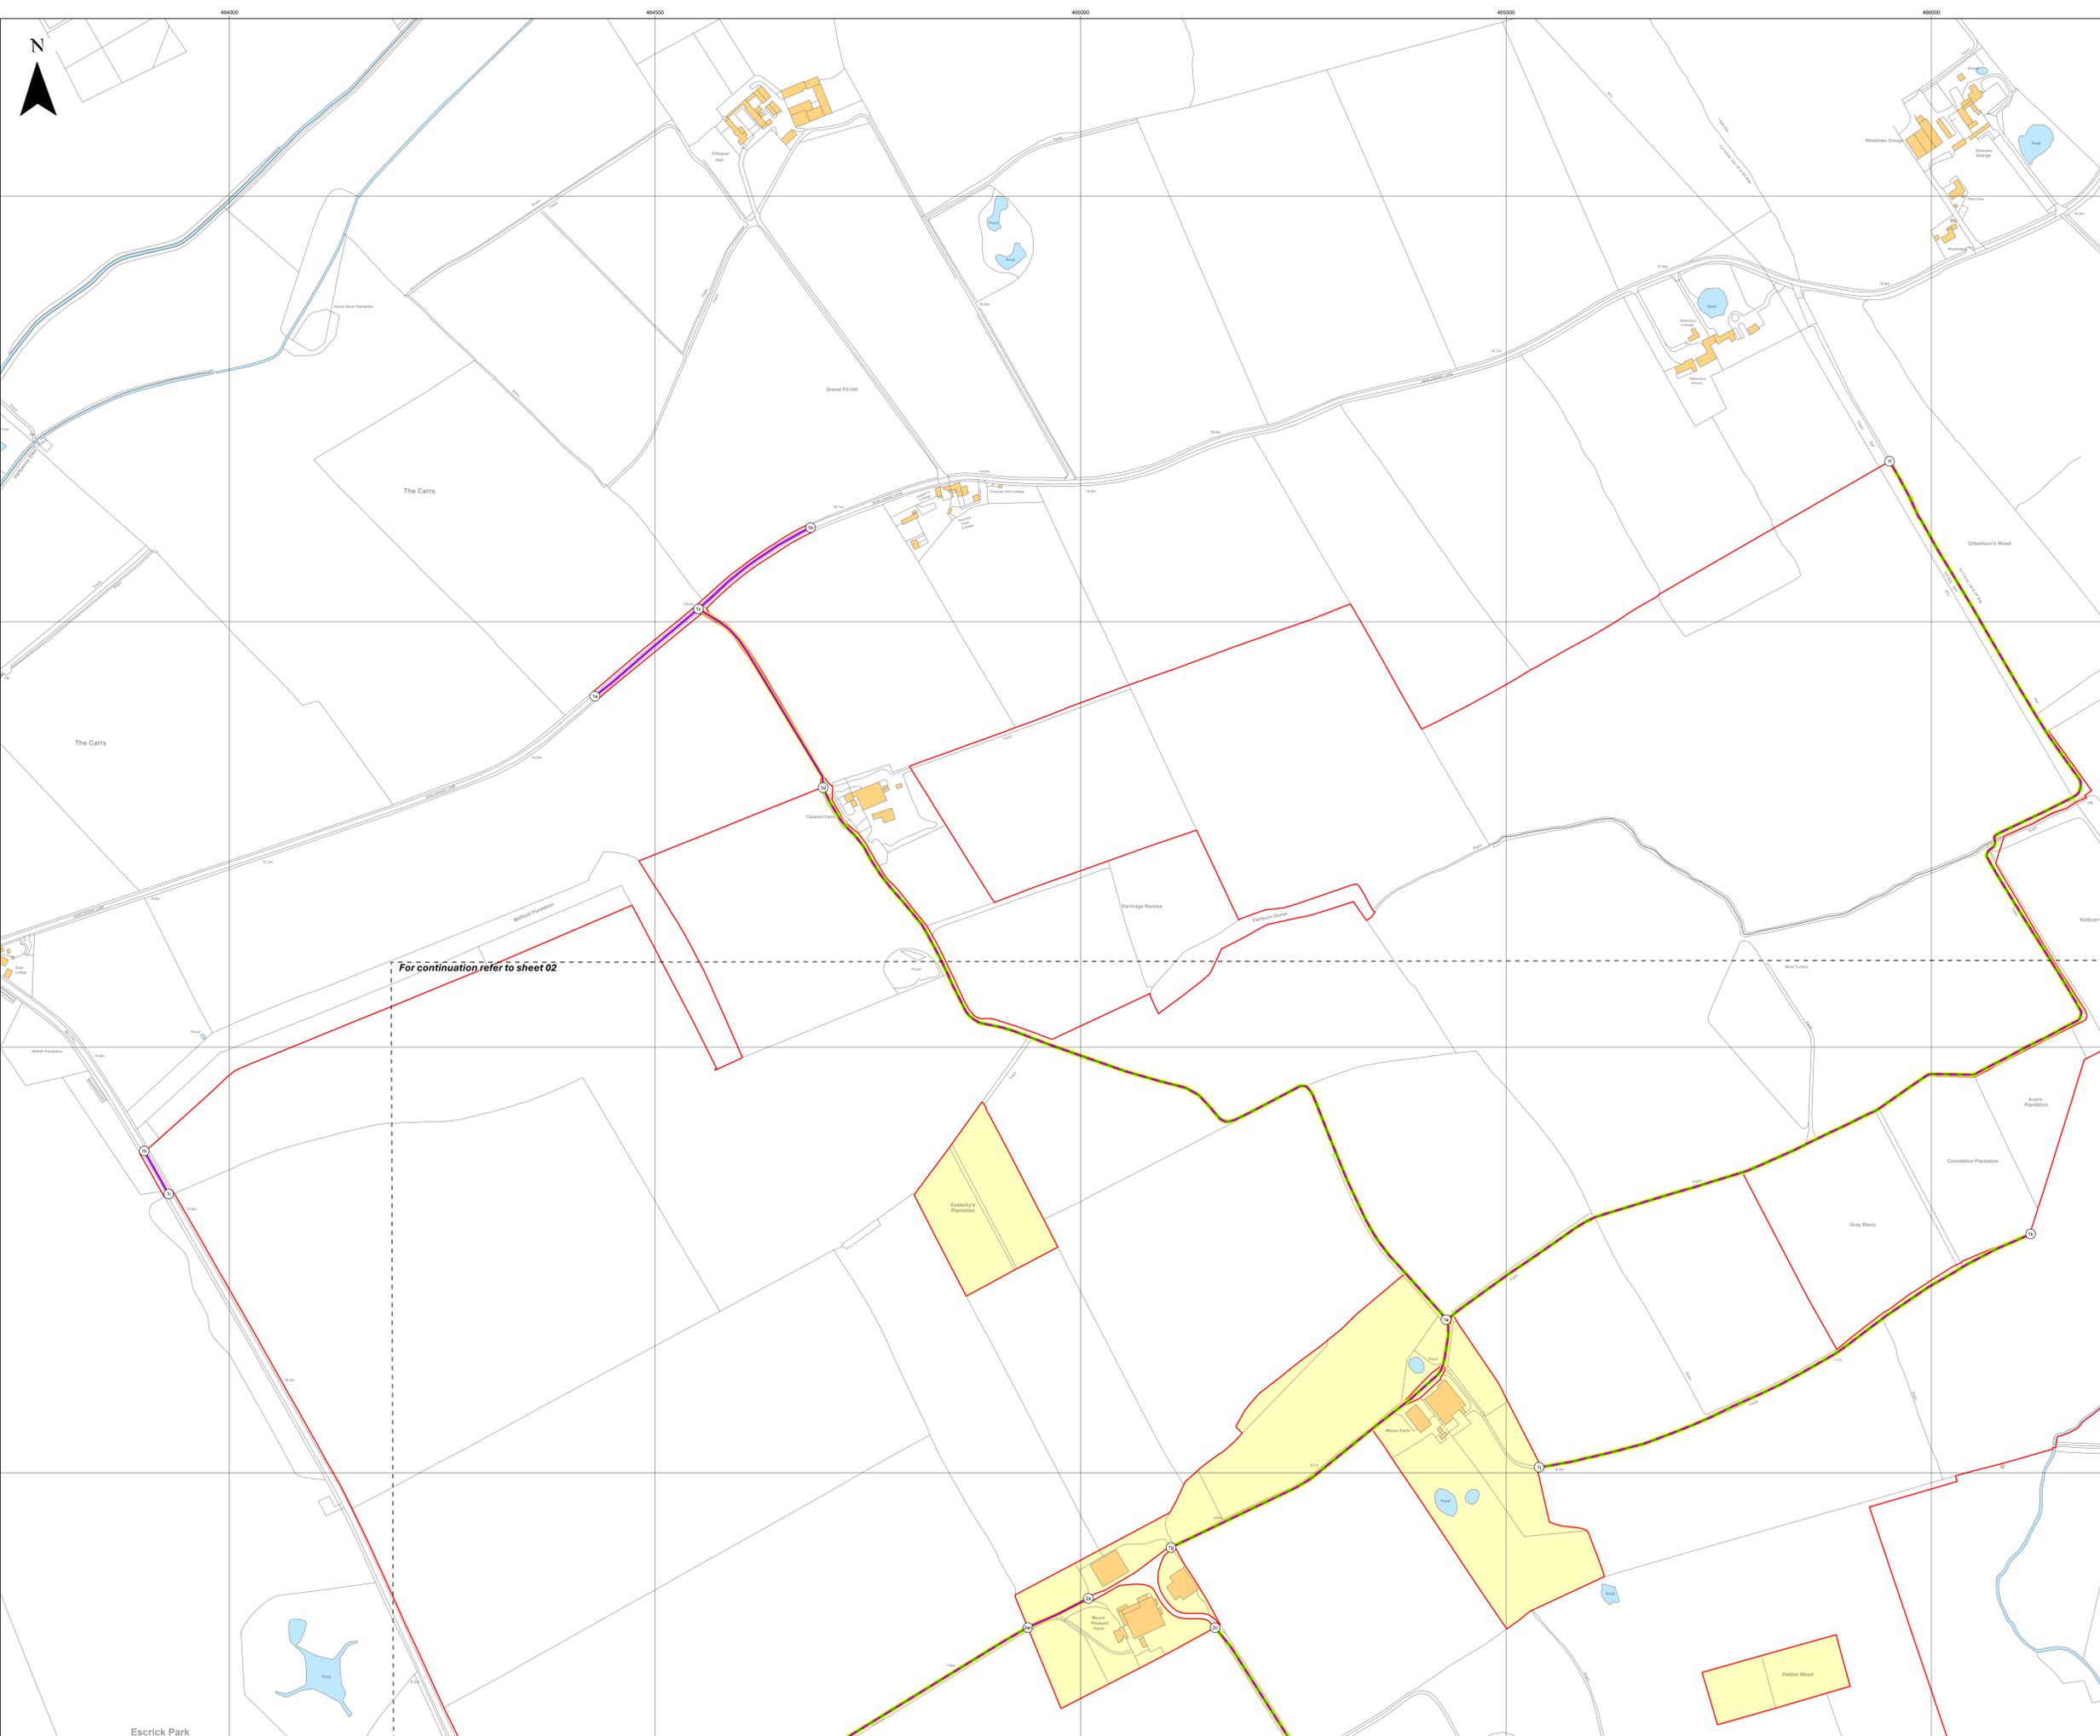


- Key**
- Order Limits
  - Land not included within Order Limits
  - Sheet Index
  - Reference point within schedule
  - Street works/Street subject to traffic regulation measures
  - Private access with use temporarily suspended or restricted
  - Private access and street works/Private access subject to traffic regulation

Layers: Lanpro, 2026, IPR, 2026  
 Base map: Reproduced from Ordnance Survey digital map data © Crown copyright 2025. All rights reserved. License number: 0100031673  
 Contains OS data © Crown Copyright and database right 2025. Contains data from OS Zoomstack



APFP Regulation: 5(2)(k)	Application Doc No.: EN0110012/APPLVS/02.06
Ref: P6045_LPR_ZZ_XX_DR_Z_DCO_0086	Date: 06/02/2026
Drawn by: BH	Checked by: AZ

**Streets Plans**  
 Sheet 1 of 22

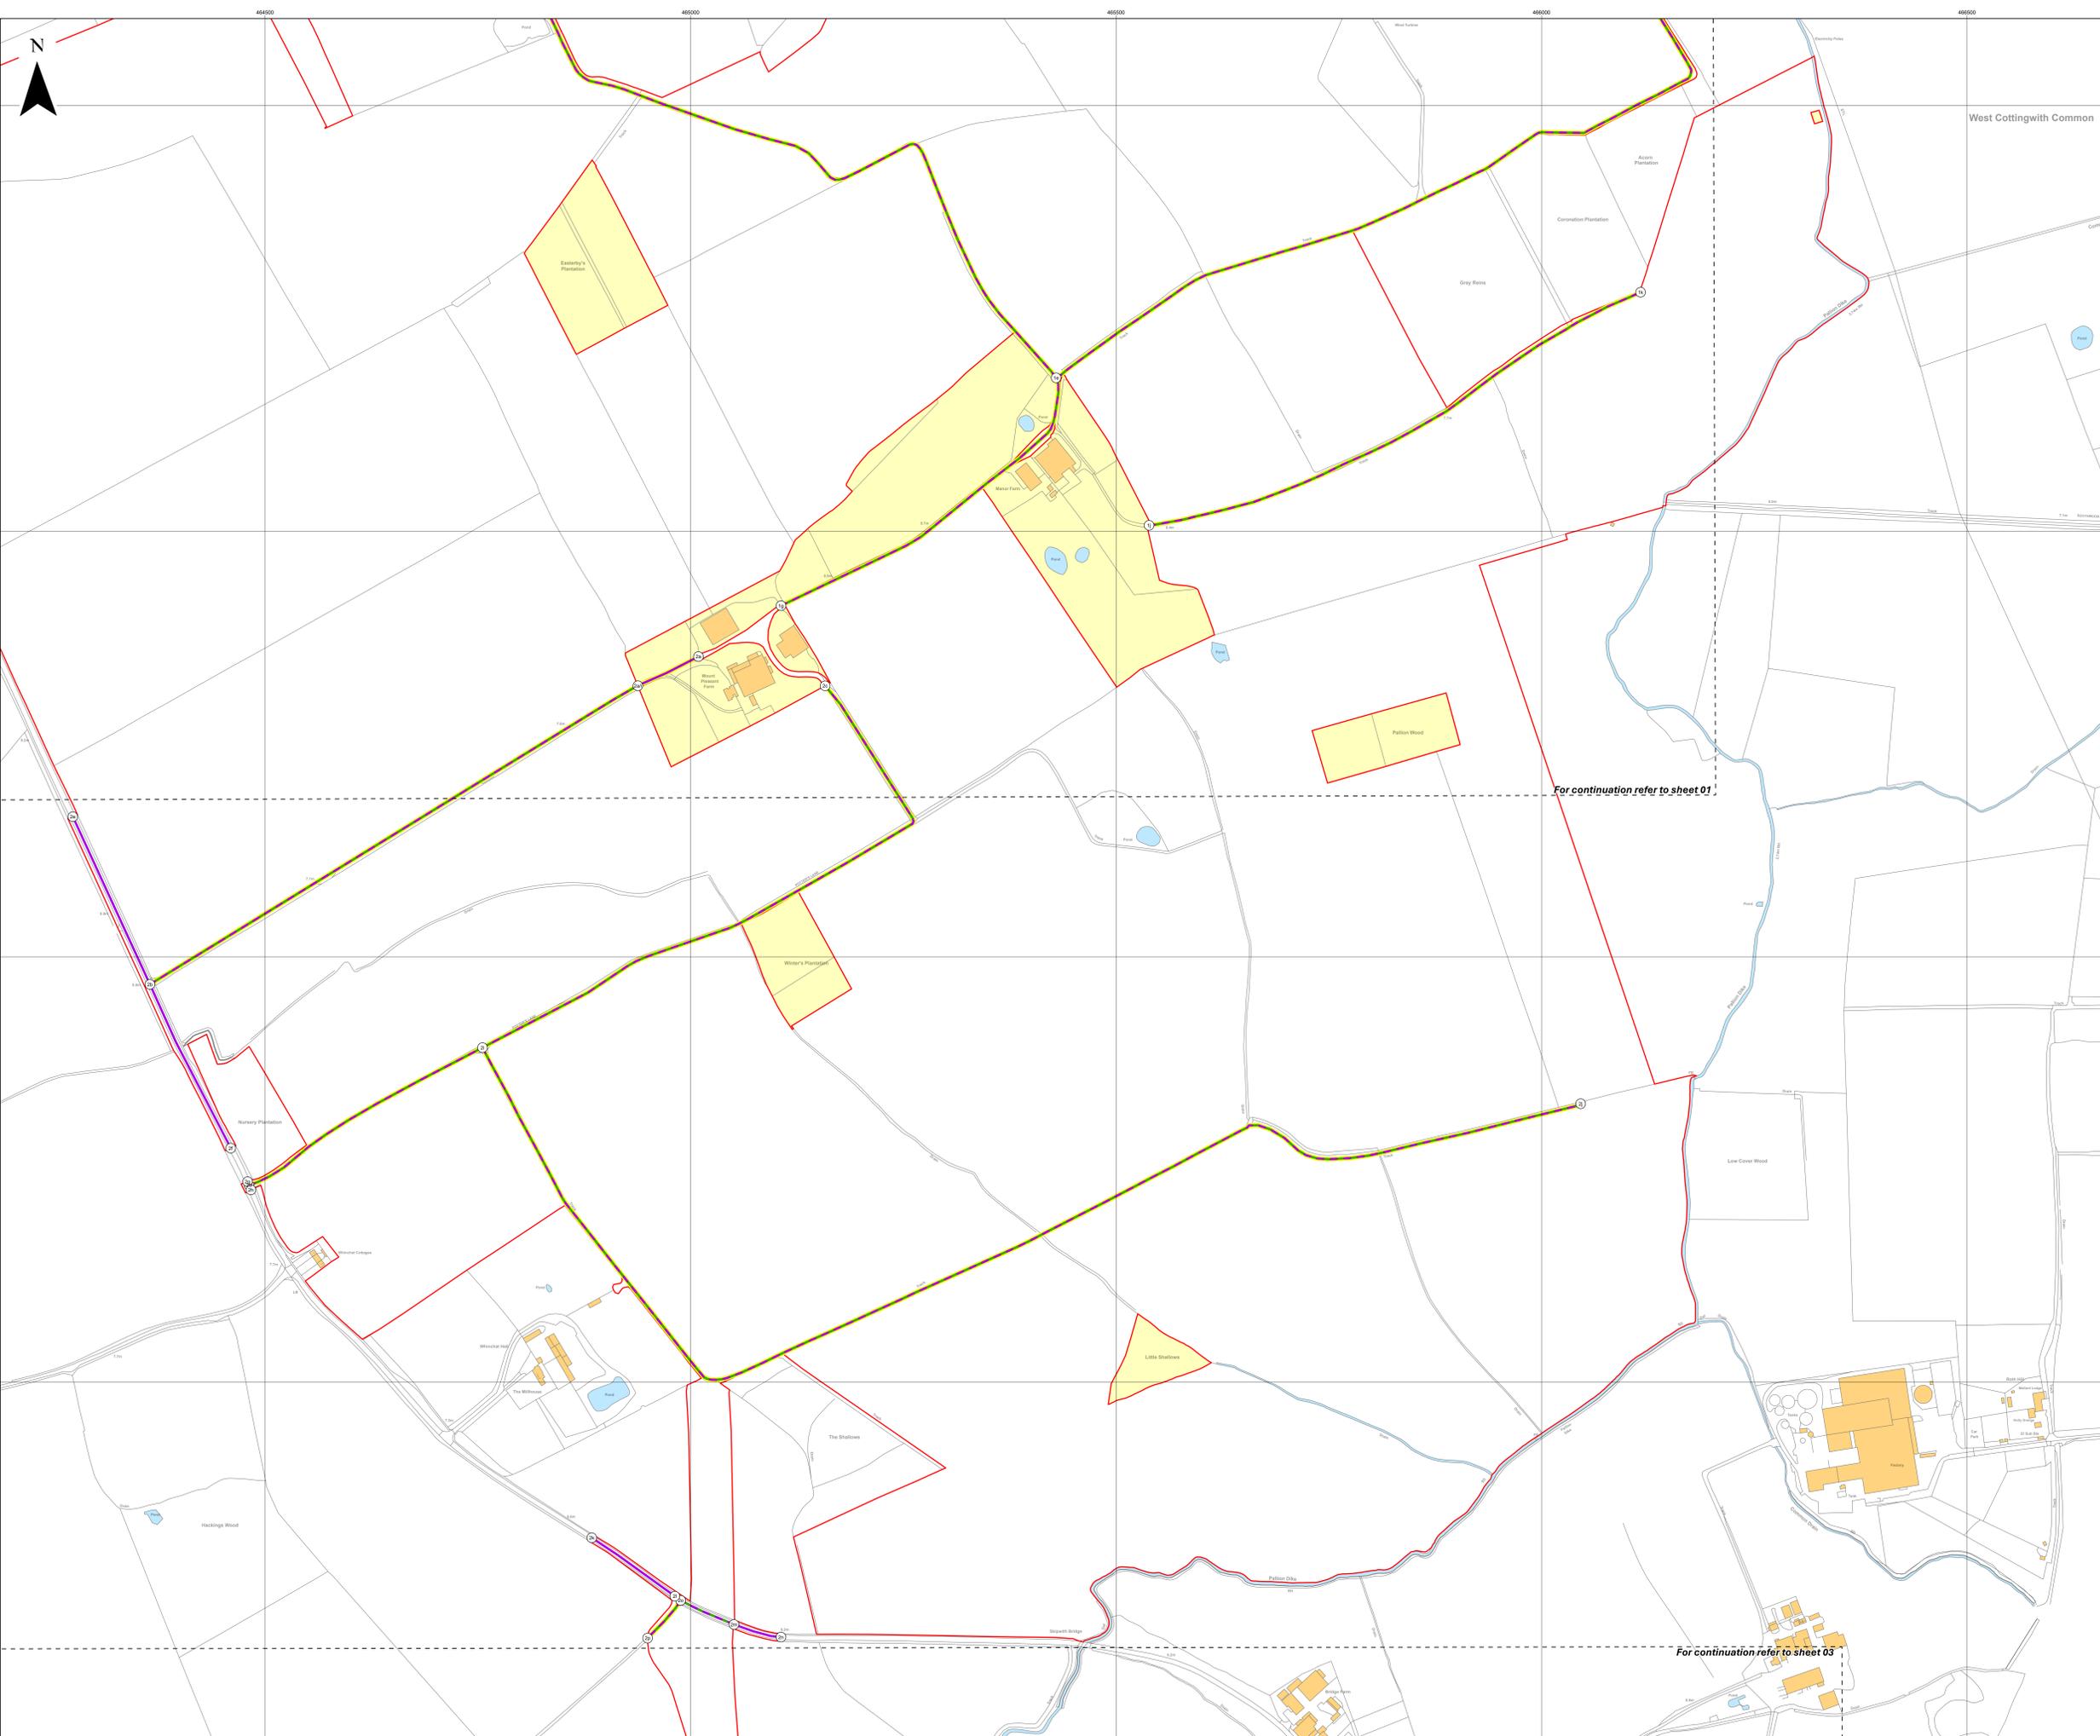


- Key**
-  Order Limits
  -  Land not included within Order Limits
  -  Sheet Index
  -  Reference point within schedule
  -  Street with use temporarily suspended or restricted
  -  Street works/Street subject to traffic regulation measures
  -  Private access with use temporarily suspended or restricted
  -  Private access and street works/Private access subject to traffic regulation

For continuation refer to sheet 01


For continuation refer to sheet 03

Layers: Lanpro, 2026, IPR, 2026  
 Base map: Reproduced from Ordnance Survey digital map data © Crown copyright 2025. All rights reserved. License number 0100031673  
 Contains OS data © Crown Copyright and database right 2025. Contains data from OS Zoomstack

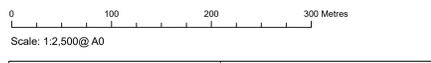

APFP Regulation: 5(2)(k)	Application Doc No.: EN0110012/APPLVS/02.06
Ref: P6045_LPR_ZZ_XX_DR_Z_DCO_0086	Date: 06/02/2026
Drawn by: BH	Checked by: AZ

**Streets Plans**  
 Sheet 2 of 22

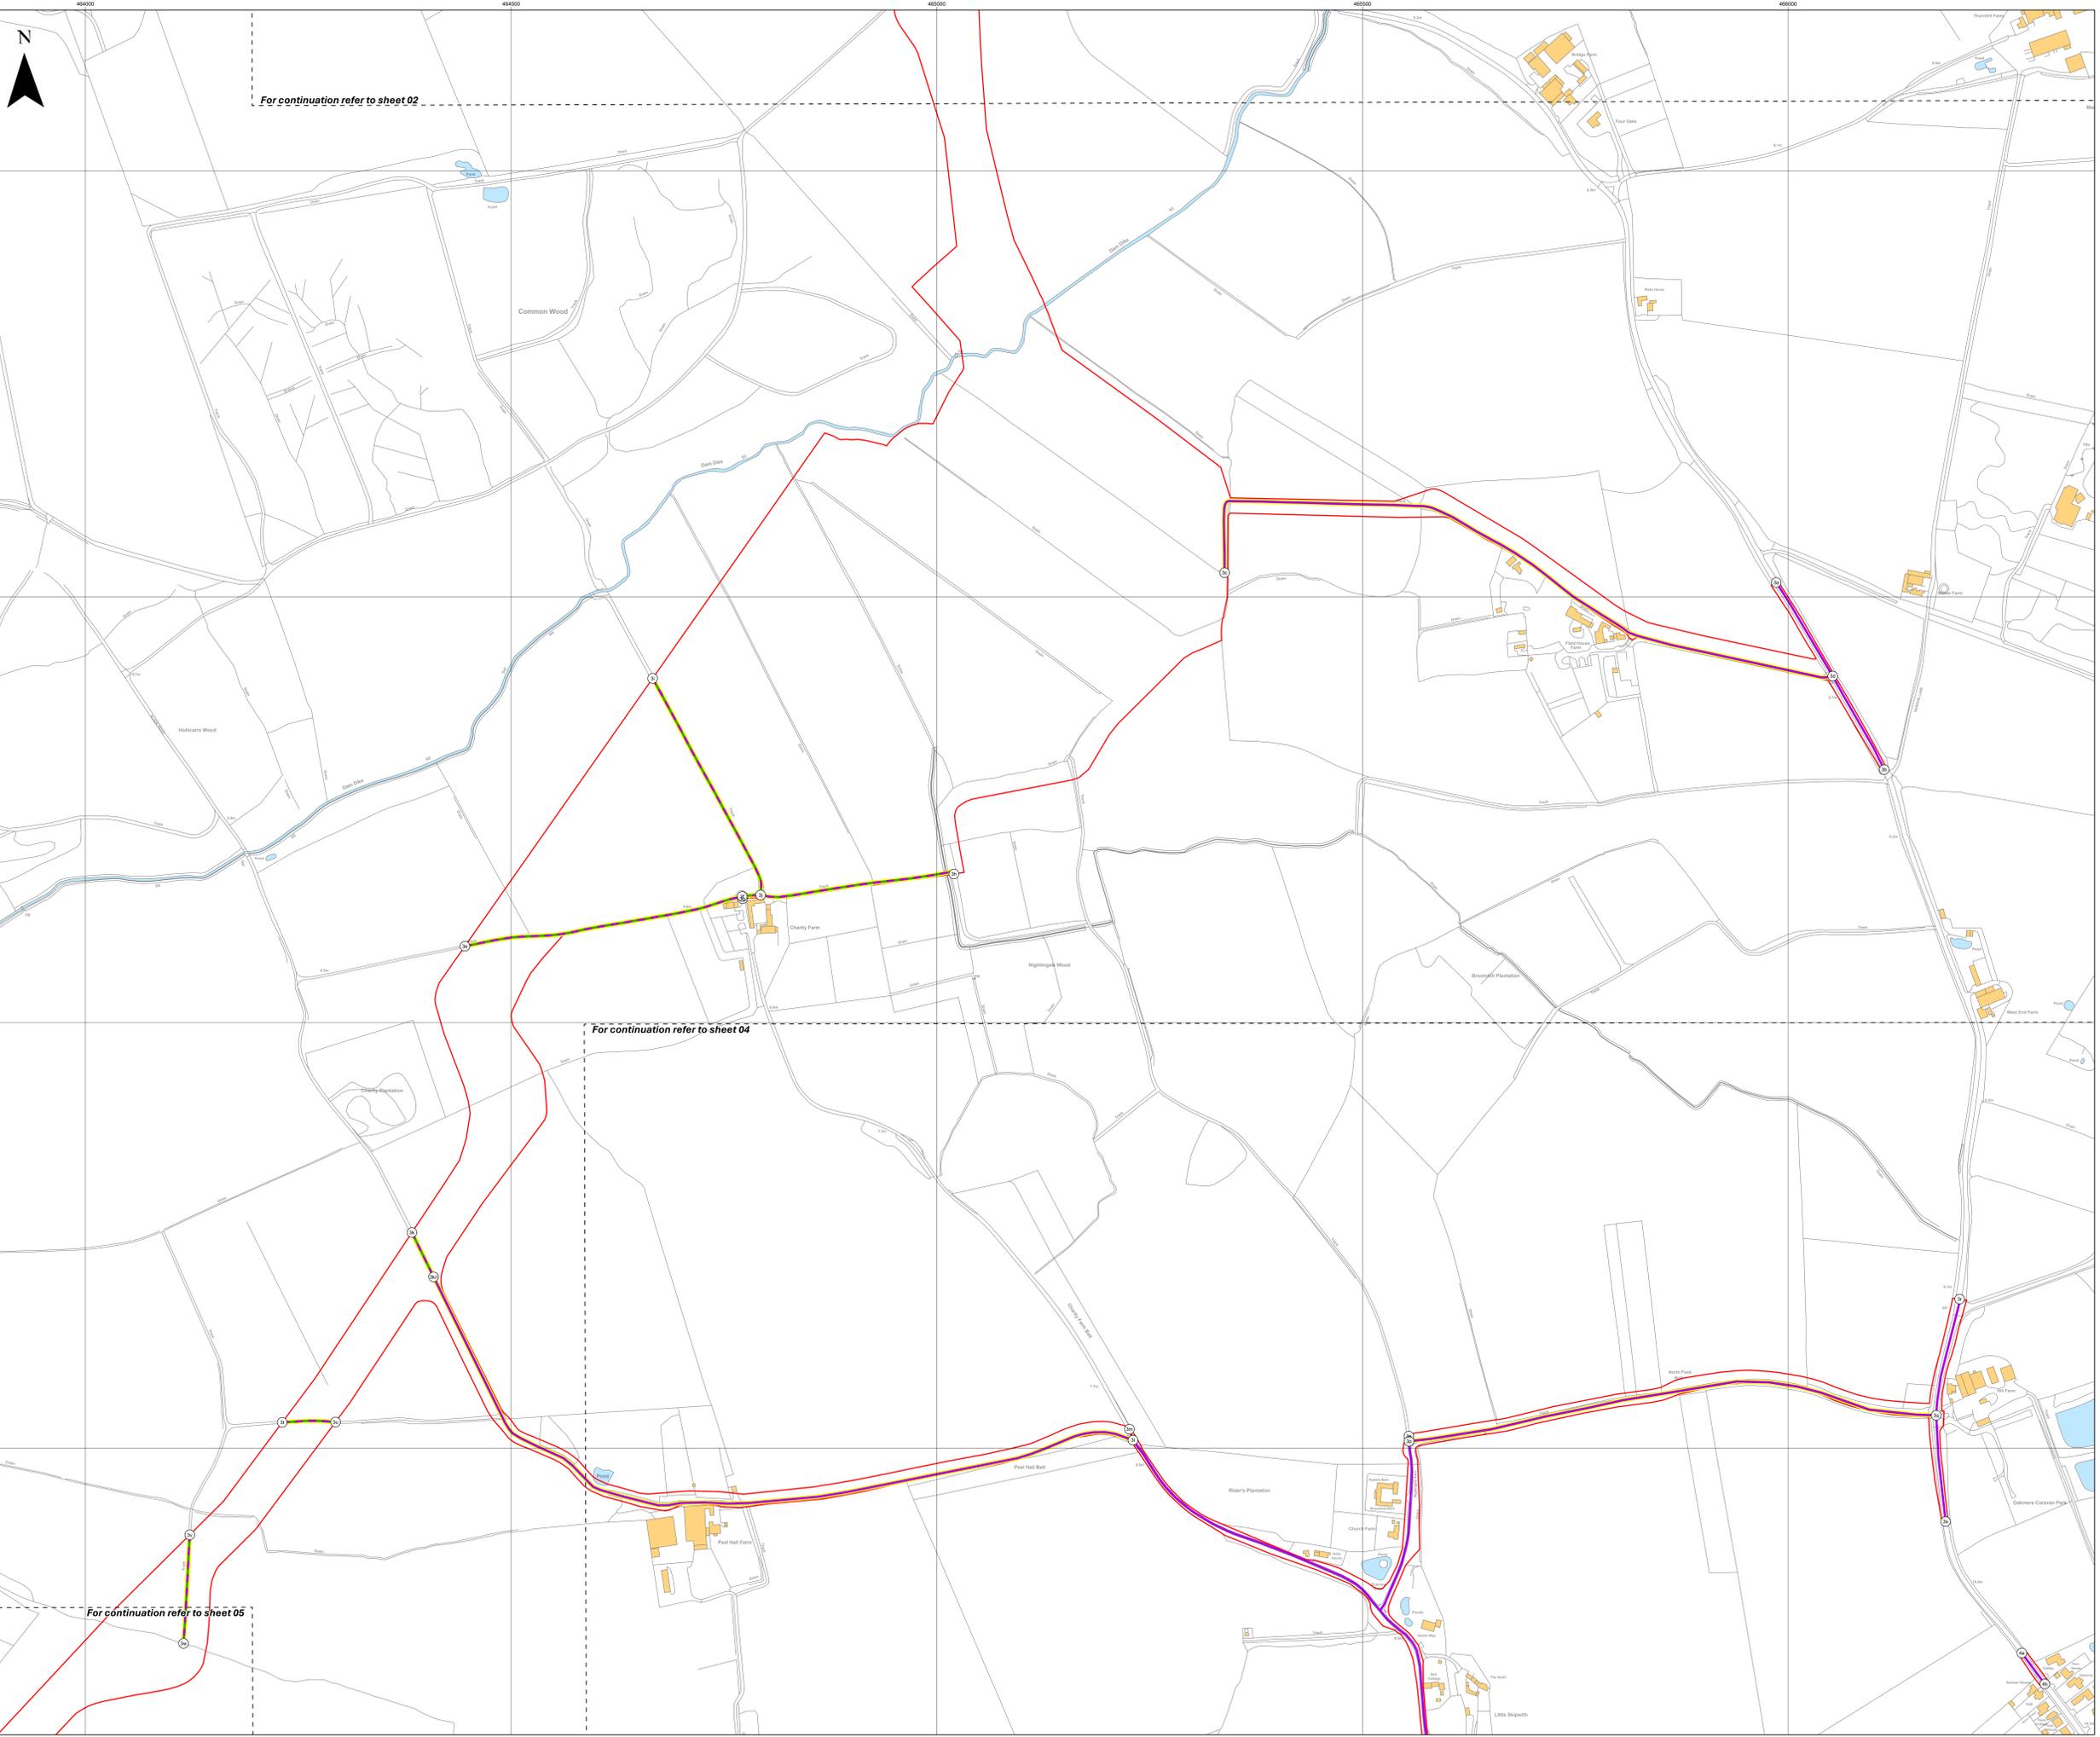


For continuation refer to sheet 02

For continuation refer to sheet 04

For continuation refer to sheet 05

- Key**
- Order Limits
  - - - Sheet Index
  - Reference point within schedule
  - Street works/Street subject to traffic regulation measures
  - Private access with use temporarily suspended or restricted
  - Private access and street works/Private access subject to traffic regulation

Layers: Lanpro, 2026-IGP, 2026  
 Base map: Reproduced from Ordnance Survey digital map data © Crown copyright 2025. All rights reserved. License number 0100031673  
 Contains OS data © Crown Copyright and database right 2025. Contains data from OS Zoomstack

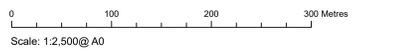

APFP Regulation: 5(2)(k)	Application Doc No.: EN0110012/APPLVS/02.06
Ref: P6045_LPR_ZZ_XX_DR_Z_DCO_0086	Date: 06/02/2026
Drawn by: BH	Checked by: AZ

**Streets Plans**  
 Sheet 3 of 22


- Key**
- Order Limits
  - Sheet Index
  - Reference point within schedule
  - Street works/Street subject to traffic regulation measures
  - Private access and street works/Private access subject to traffic regulation

Layers: Lanpro; 2026; IPR; 2026  
 Base map: Reproduced from Ordnance Survey digital map data © Crown copyright 2025. All rights reserved. License number 0100031673  
 Contains OS data © Crown Copyright and database right 2025. Contains data from OS Zoomstack

0 100 200 300 Metres  
 Scale: 1:2,500@ A0

APFP Regulation: 5(2)(k)	Application Doc No.: EN0110012/APPLVS/02.06
Ref: P6045_LPR_ZZ_XX_DR_Z_DCO_0086	Date: 06/02/2026
Drawn by: BH	Checked by: AZ

**Streets Plans**  
 Sheet 4 of 22

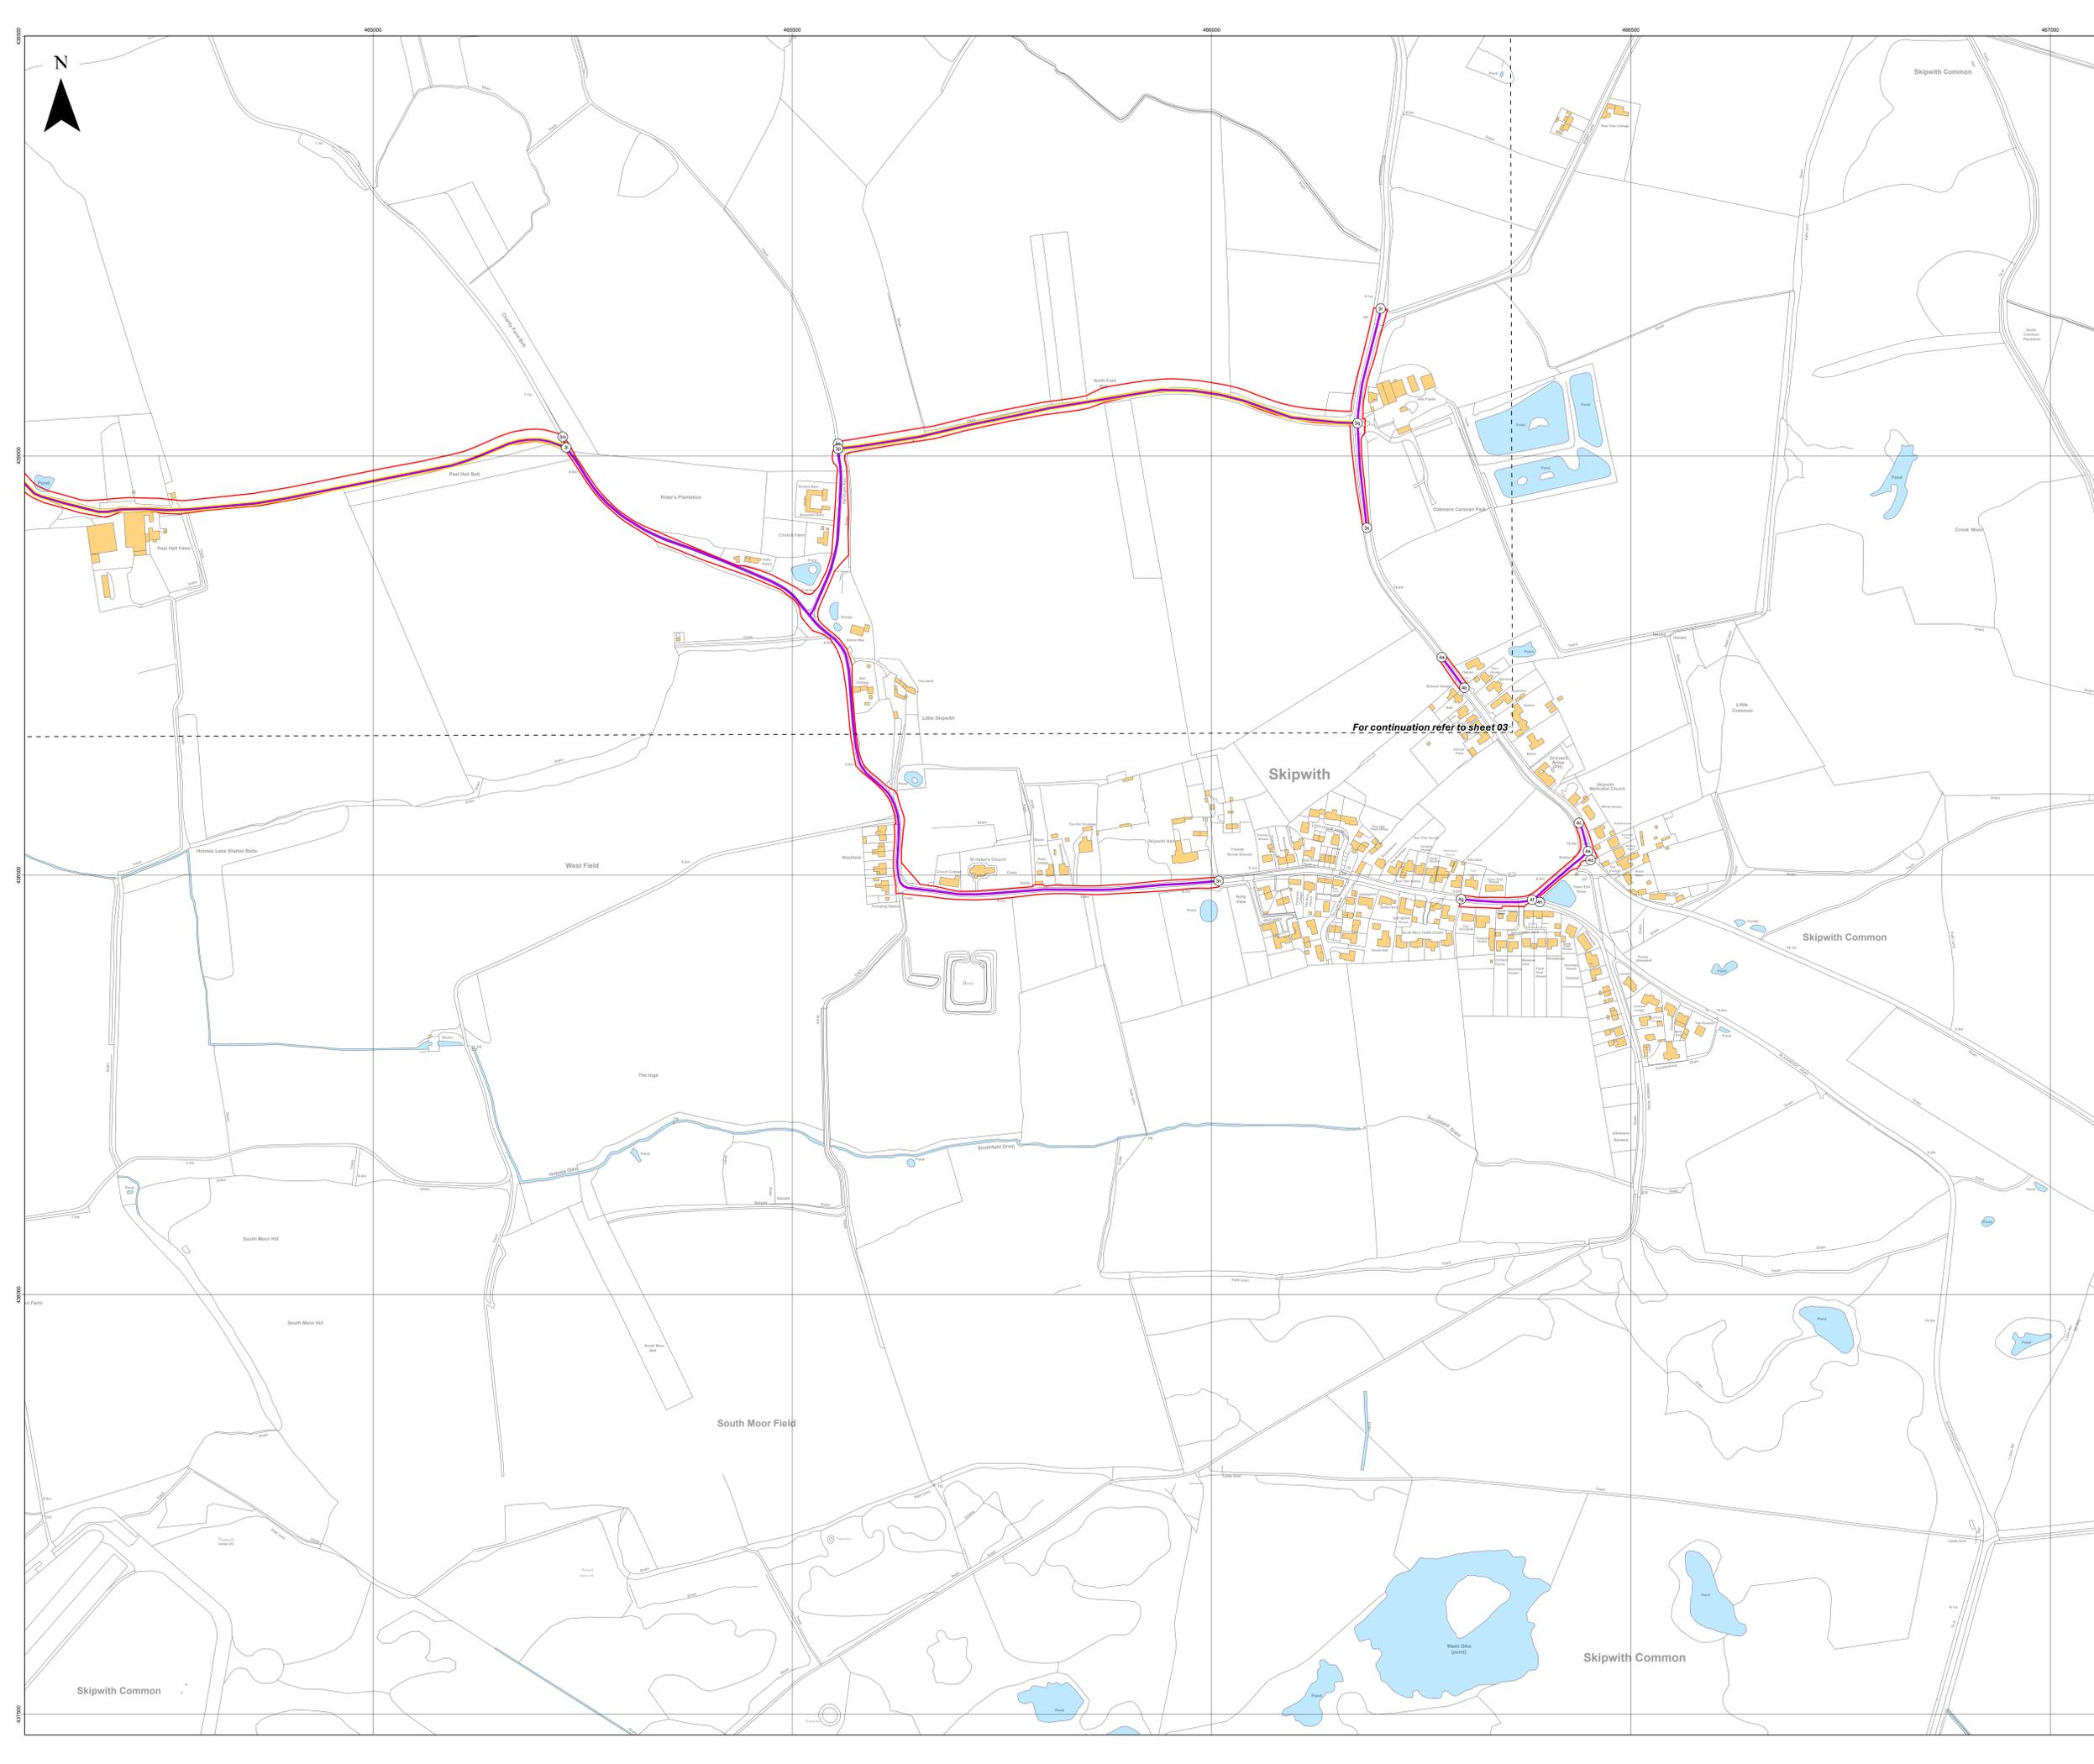

- Key**
- Order Limits
  - Sheet Index
  - Reference point within schedule
  - Street works/Street subject to traffic regulation measures
  - Private access with use temporarily suspended or restricted
  - Private access and street works/Private access subject to traffic regulation

Layers: Lanpro; 2026; IPR; 2026  
 Base map: Reproduced from Ordnance Survey digital map data © Crown copyright 2025. All rights reserved. License number 0100031673  
 Contains OS data © Crown Copyright and database right 2025. Contains data from OS Zoomstack




Scale: 1:2,500@A0

APFP Regulation: 5(2)(k) Application Doc No.: EN0110012/APPLVS/02.06

Ref: P6045\_LPR\_ZZ\_XX\_DR\_Z\_DCO\_0086 Date: 06/02/2026

Drawn by: BH Checked by: AZ

**Streets Plans**  
 Sheet 5 of 22

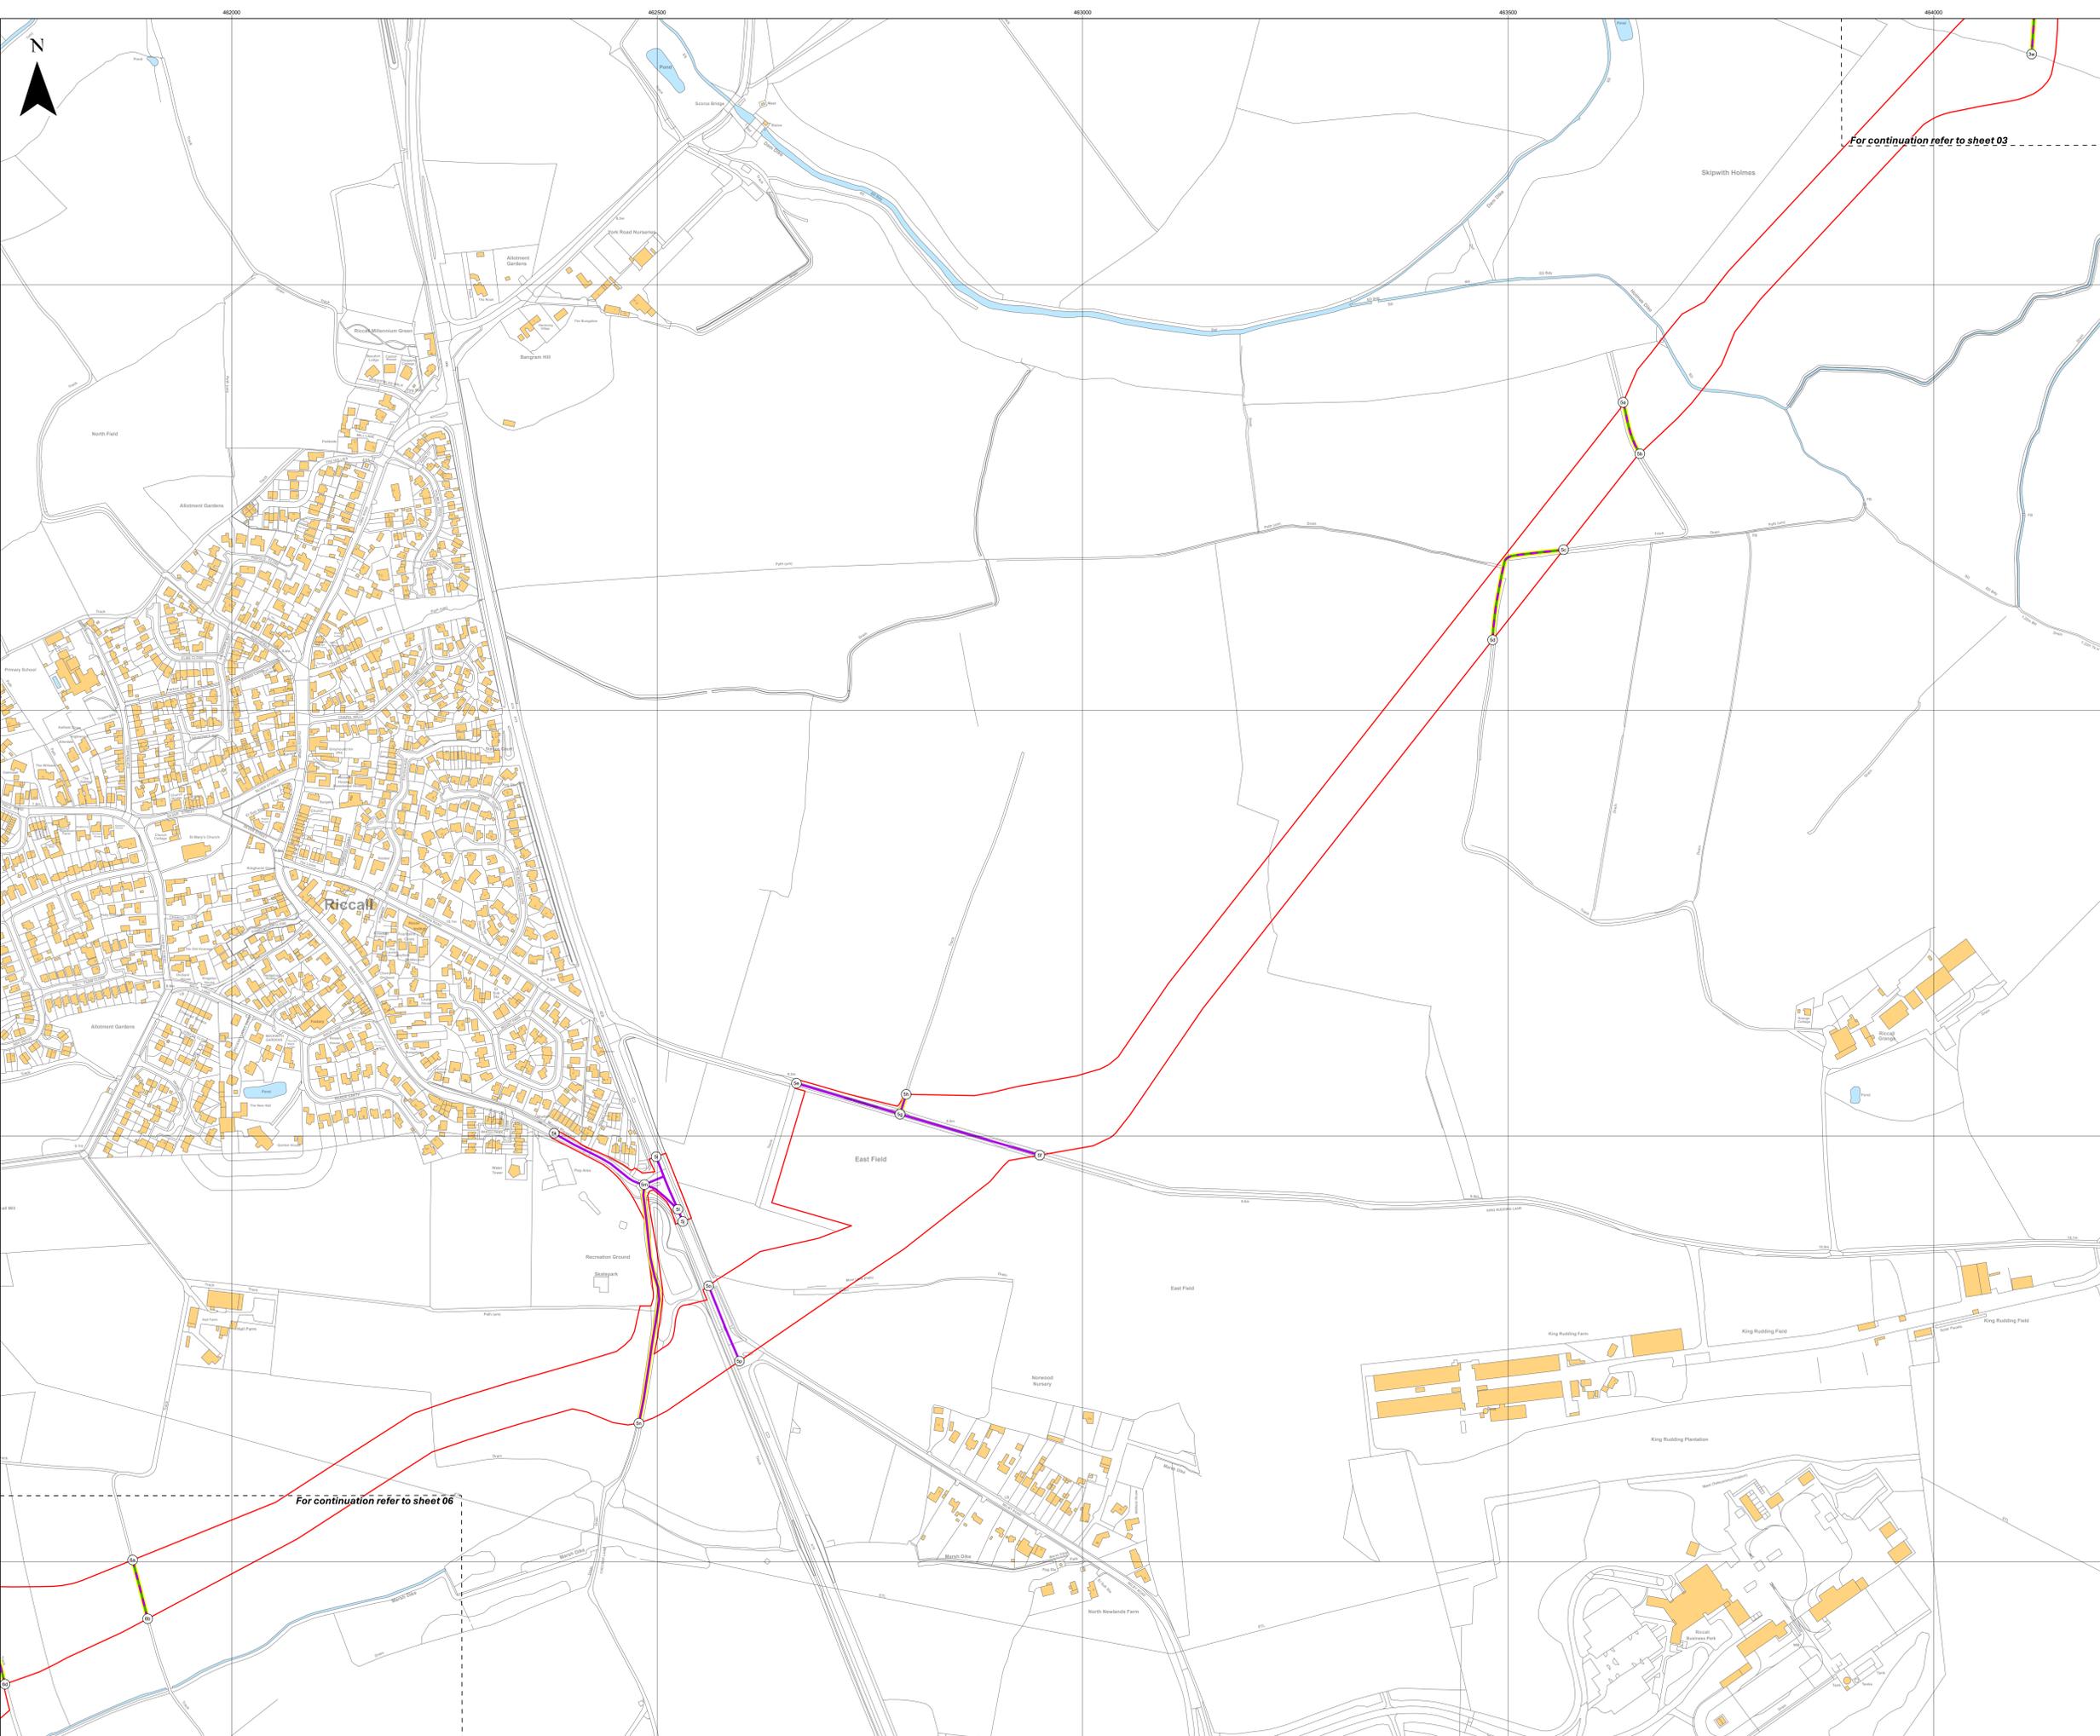


- Key**
- Order Limits
  - Sheet Index
  - Reference point within schedule
  - Street with use temporarily suspended or restricted
  - Street works/Street subject to traffic regulation measures
  - Private access with use temporarily suspended or restricted
  - Private access and street works/Private access subject to traffic regulation

Layers: Lanpro; 2026; IPR; 2026  
 Base map: Reproduced from Ordnance Survey digital map data © Crown copyright 2025. All rights reserved. License number 0100031673  
 Contains OS data © Crown Copyright and database right 2025. Contains data from OS Zoomstack



APFP Regulation: 5(2)(k)	Application Doc No.: EN0110012/APPLVS/02.06
Ref: P6045_LPR_ZZ_XX_DR_Z_DCO_0086	Date: 06/02/2026
Drawn by: BH	Checked by: AZ

**Streets Plans**  
 Sheet 6 of 22

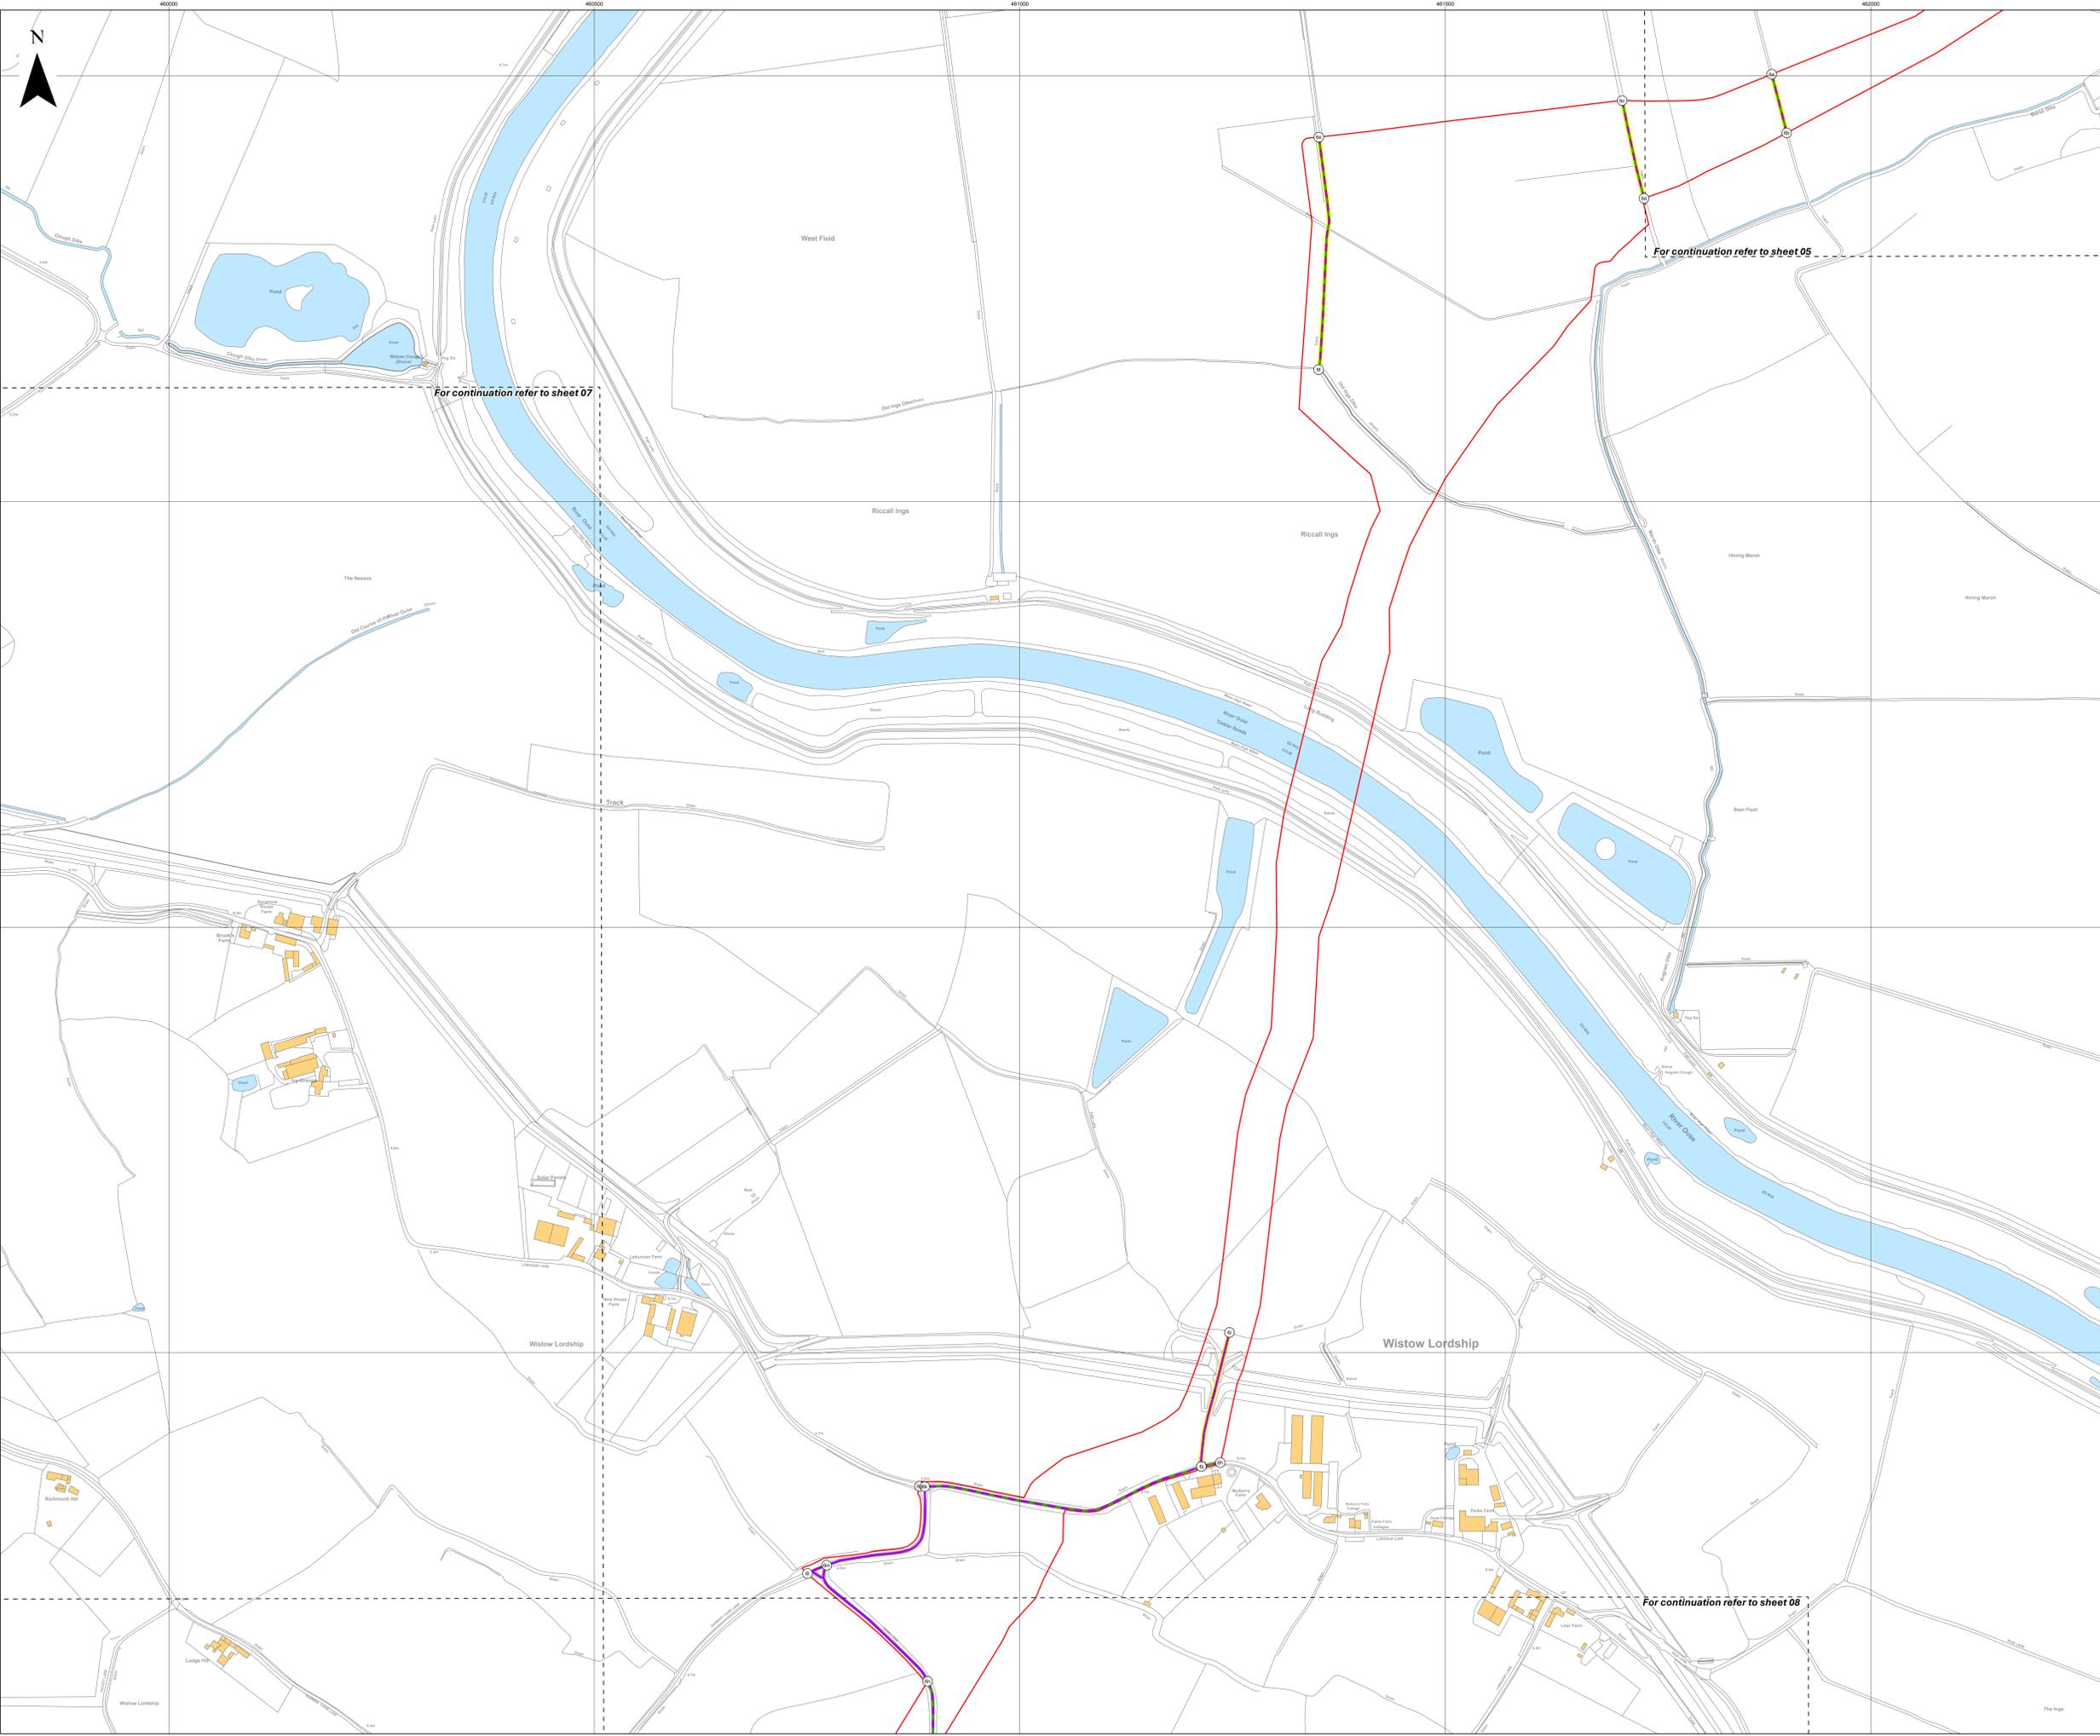

- Key**
-  Order Limits
  -  Sheet Index
  -  Reference point within schedule
  -  Street with use temporarily suspended or restricted
  -  Street works/Street subject to traffic regulation measures

Layers: Lanpro; 2026; IPR; 2026  
 Base map: Reproduced from Ordnance Survey digital map data © Crown copyright 2025. All rights reserved. License number 0100031673  
 Contains OS data © Crown Copyright and database right 2025. Contains data from OS Zoomstack

0 100 200 300 Metres  
 Scale: 1:2,500@A0

APFP Regulation: 5(2)(k)	Application Doc No.: EN0110012/APPLVS/02.06
Ref: P6045_LPR_ZZ_XX_DR_Z_DCO_0086	Date: 06/02/2026
Drawn by: BH	Checked by: AZ

**Streets Plans**  
 Sheet 7 of 22



- Key**
- Order Limits
  - Land not included within Order Limits
  - Sheet Index
  - Reference point within schedule
  - Street with use temporarily suspended or restricted
  - Street works/Street subject to traffic regulation measures

Layers: Lanpro; 2026; IPR; 2026  
 Base map: Reproduced from Ordnance Survey digital map data © Crown copyright 2025. All rights reserved. License number 0100031673  
 Contains OS data © Crown Copyright and database right 2025. Contains data from OS Zoomstack

0 100 200 300 Metres


Scale: 1:2,500@A0


APFP Regulation: 5(2)(k)	Application Doc No.: EN0110012/APPLVS/02.06
--------------------------	---

Ref: P6045_LPR_ZZ_XX_DR_Z_DCO_0086	Date: 06/02/2026
------------------------------------	------------------

Drawn by: BH	Checked by: AZ
--------------	----------------

**Streets Plans**  
Sheet 8 of 22

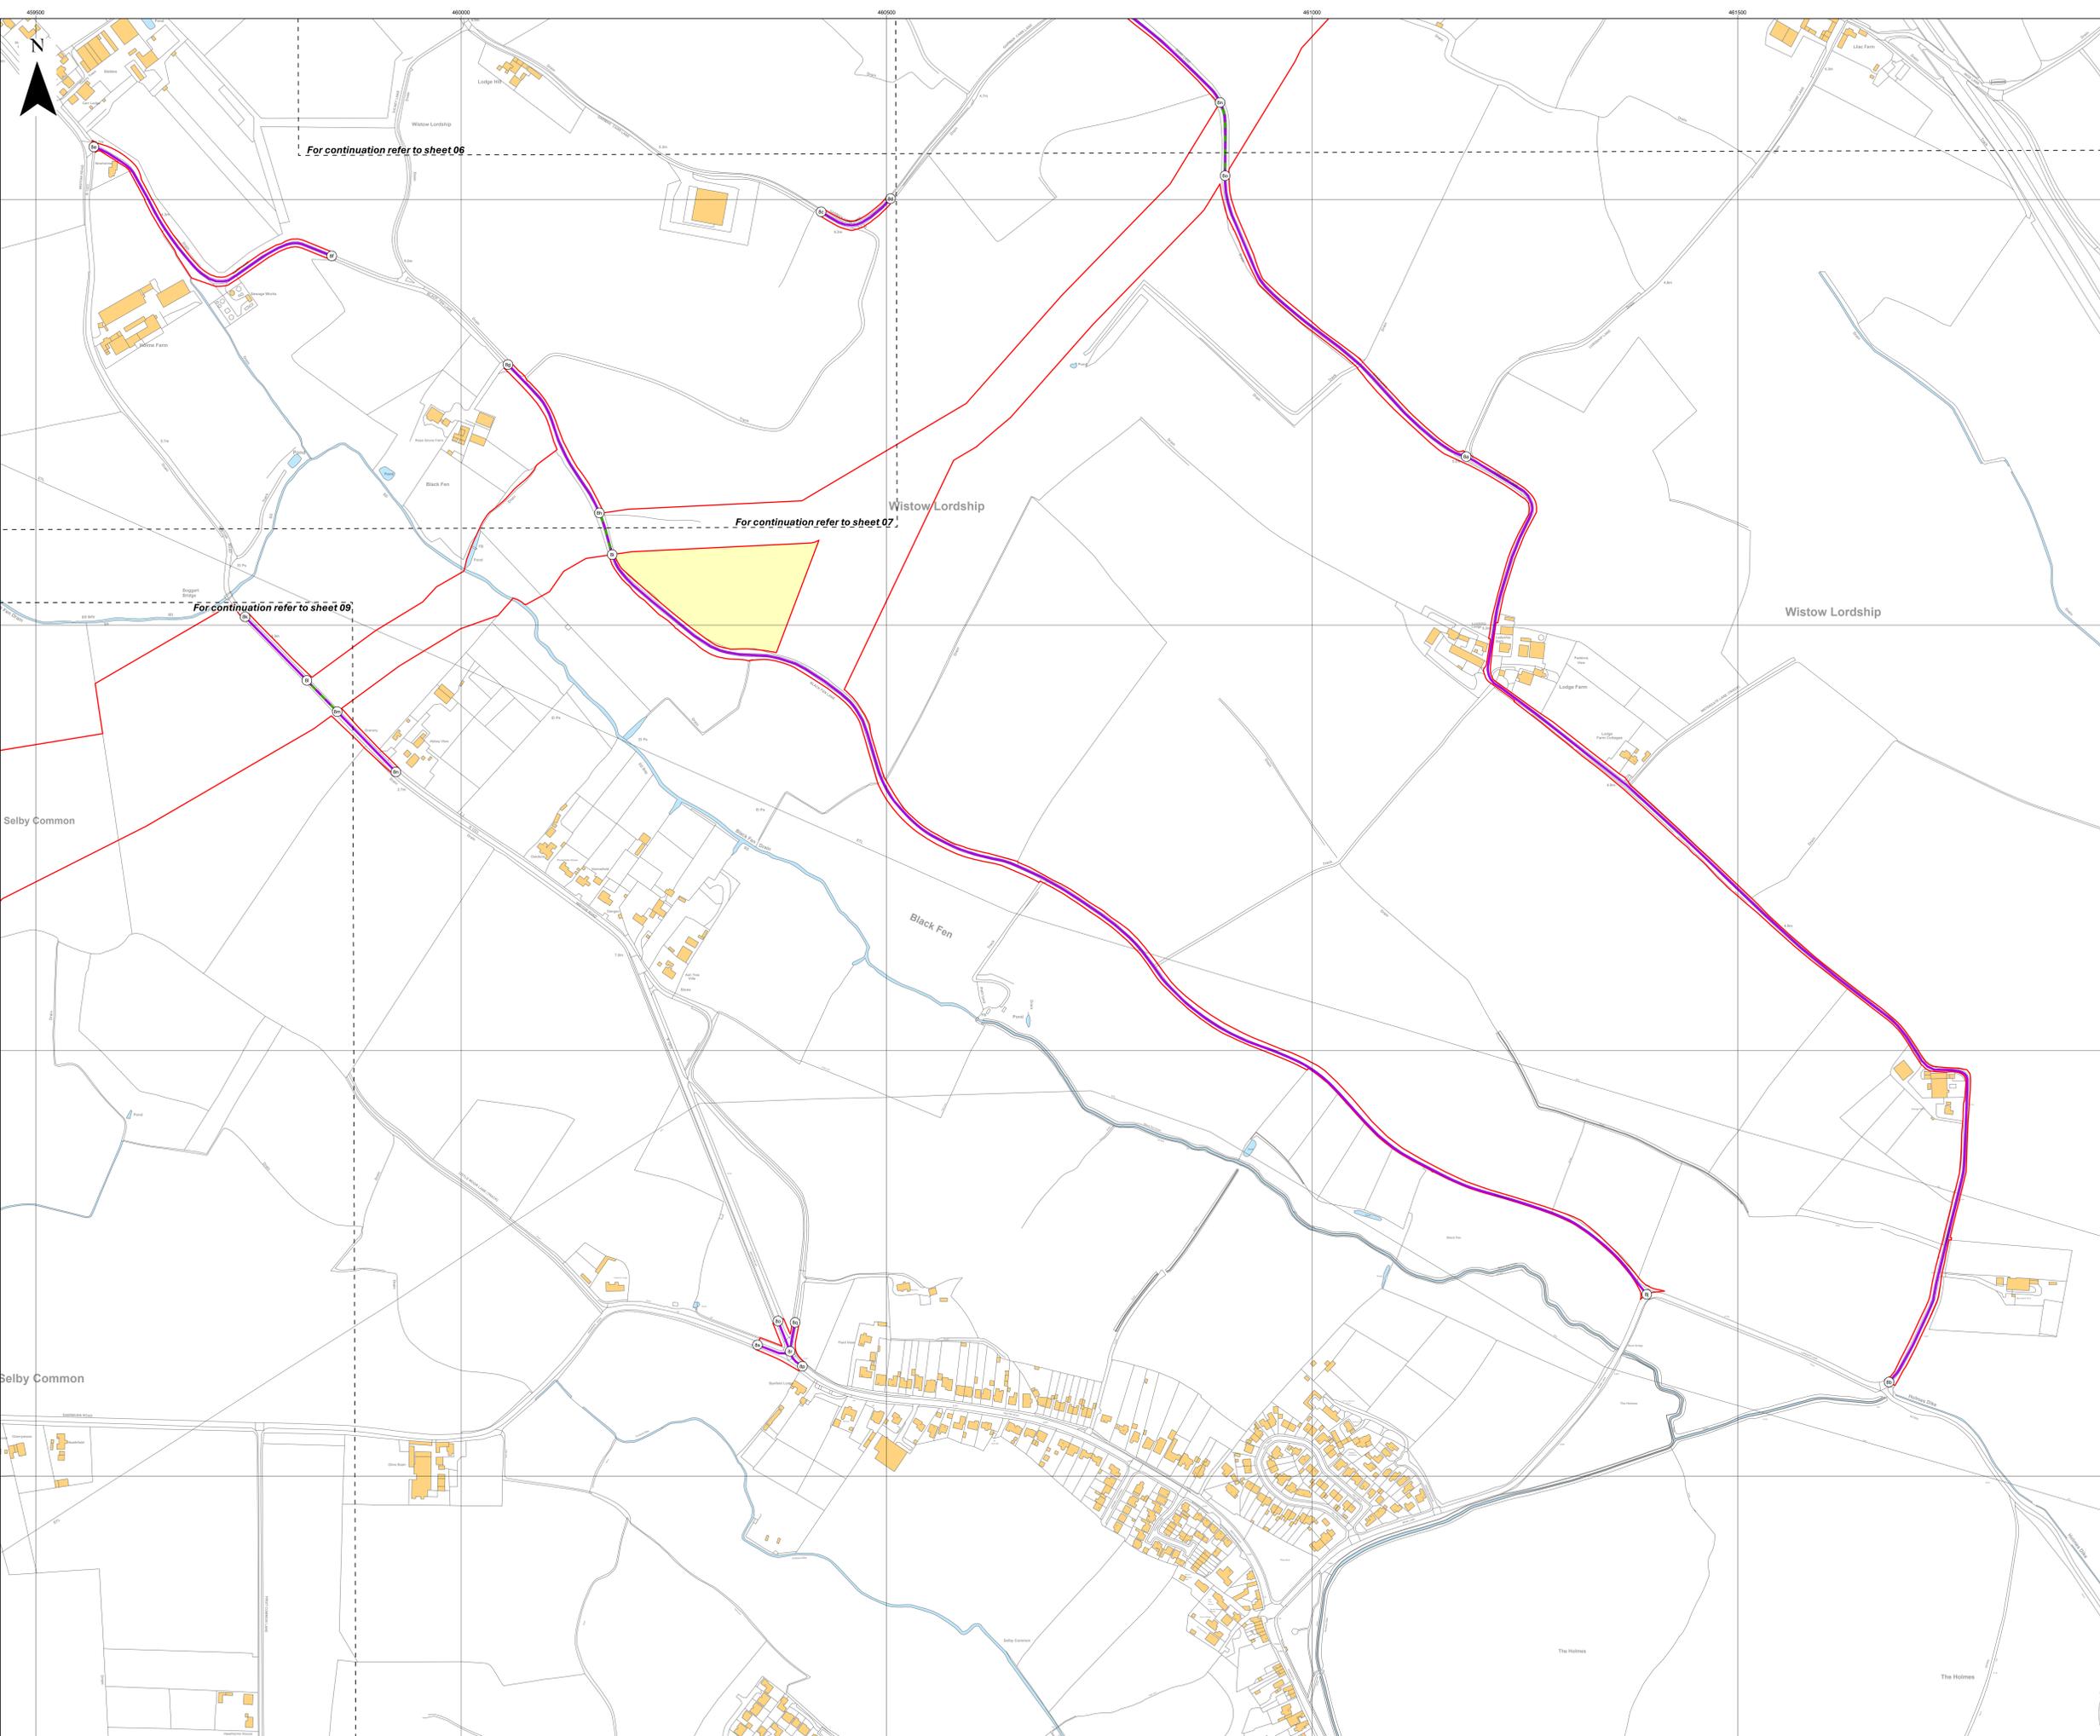

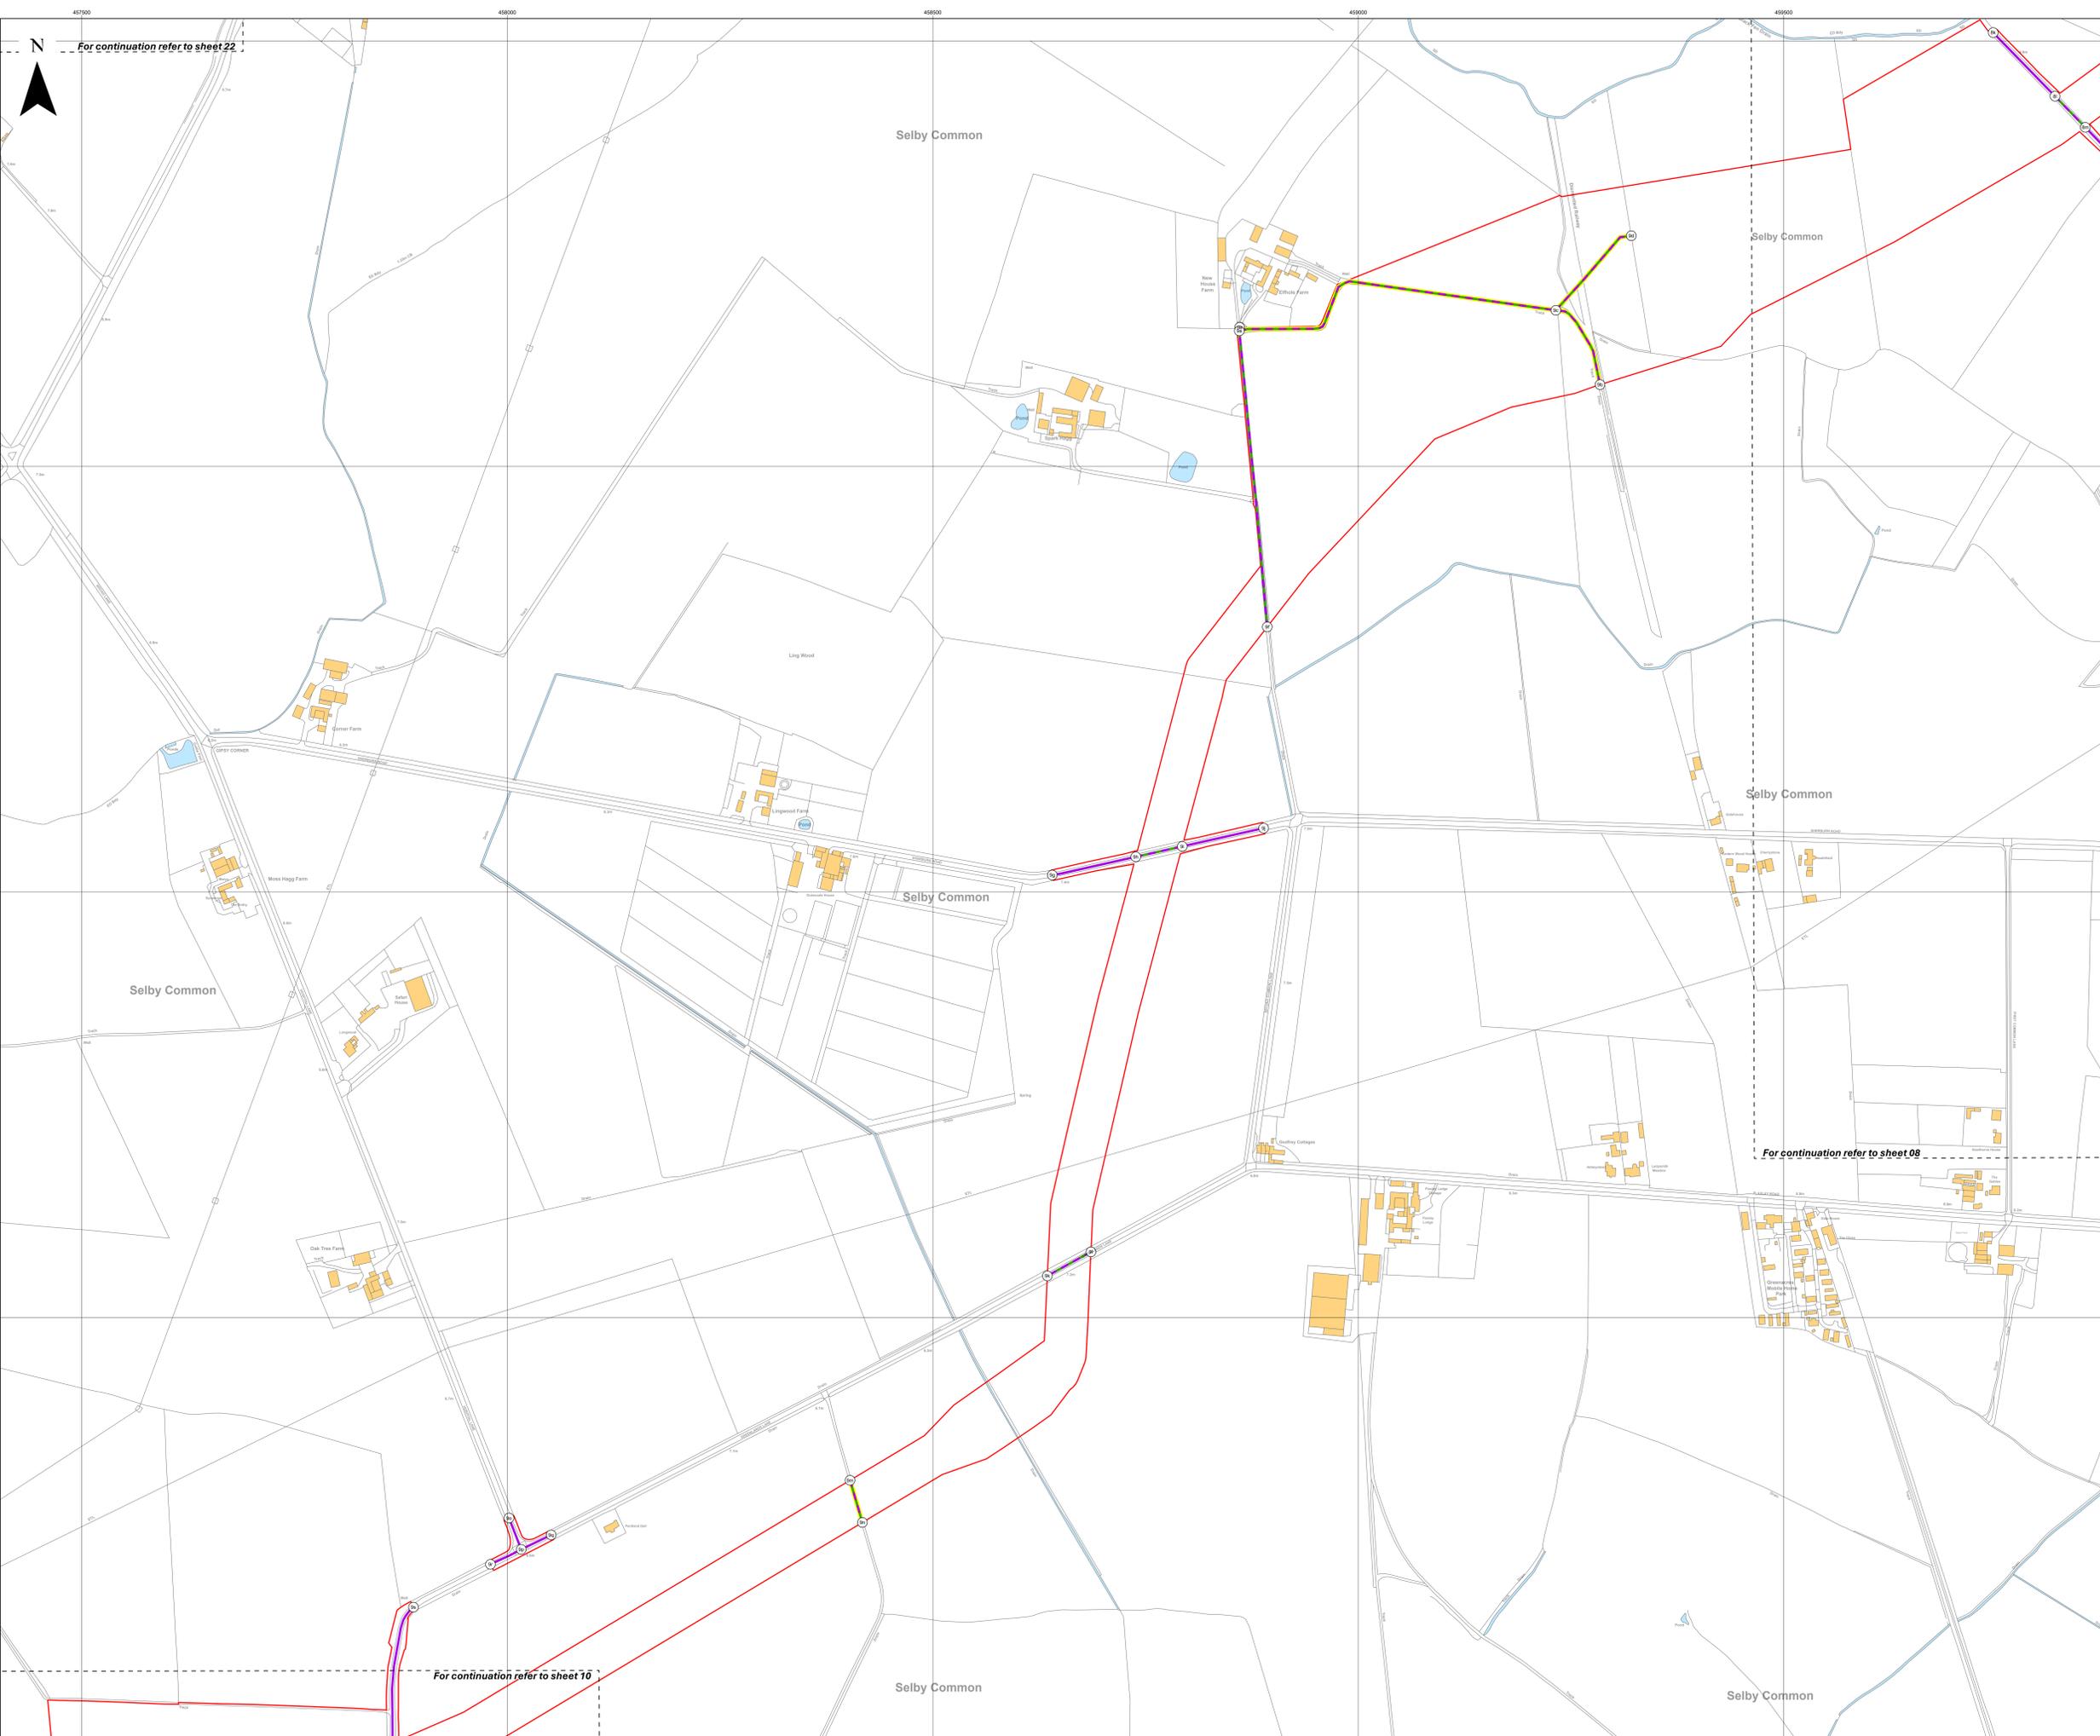

For continuation refer to sheet 22



- Key**
- Order Limits
  - - - Sheet Index
  - Reference point within schedule
  - Street with use temporarily suspended or restricted
  - Street works/Street subject to traffic regulation measures
  - Private access with use temporarily suspended or restricted
  - Private access and street works/Private access subject to traffic regulation

For continuation refer to sheet 08

For continuation refer to sheet 10

Layers: Lanpro; 2026; IPR; 2026  
 Base map: Reproduced from Ordnance Survey digital map data © Crown copyright 2025. All rights reserved. License number 0100031673  
 Contains OS data © Crown Copyright and database right 2025. Contains data from OS Zoomstack



APFP Regulation: 5(2)(k)	Application Doc No.: EN0110012/APPLVS/02.06
Ref: P6045_LPR_ZZ_XX_DR_Z_DCO_0086	Date: 06/02/2026
Drawn by: BH	Checked by: AZ

**Streets Plans**  
 Sheet 9 of 22



**Key**

- Order Limits
- Land not included within Order Limits
- - - Sheet Index
- Reference point within schedule
- Street with use temporarily suspended or restricted
- Street works/Street subject to traffic regulation measures
- Private access with use temporarily suspended or restricted
- Private access and street works/Private access subject to traffic regulation

Layers: Lanpro; 2026; IPR; 2026  
 Base map: Reproduced from Ordnance Survey digital map data © Crown copyright 2025. All rights reserved. License number 0100031673  
 Contains OS data © Crown Copyright and database right 2025. Contains data from OS Zoomstack

0 100 200 300 Metres


Scale: 1:2,500@A0

APFP Regulation: 5(2)(k) Application Doc No.: EN0110012/APPLVS/02.06

Ref: P6045\_LPR\_ZZ\_XX\_DR\_Z\_DCO\_0086 Date: 06/02/2026

Drawn by: BH Checked by: AZ

**Streets Plans**  
 Sheet 10 of 22

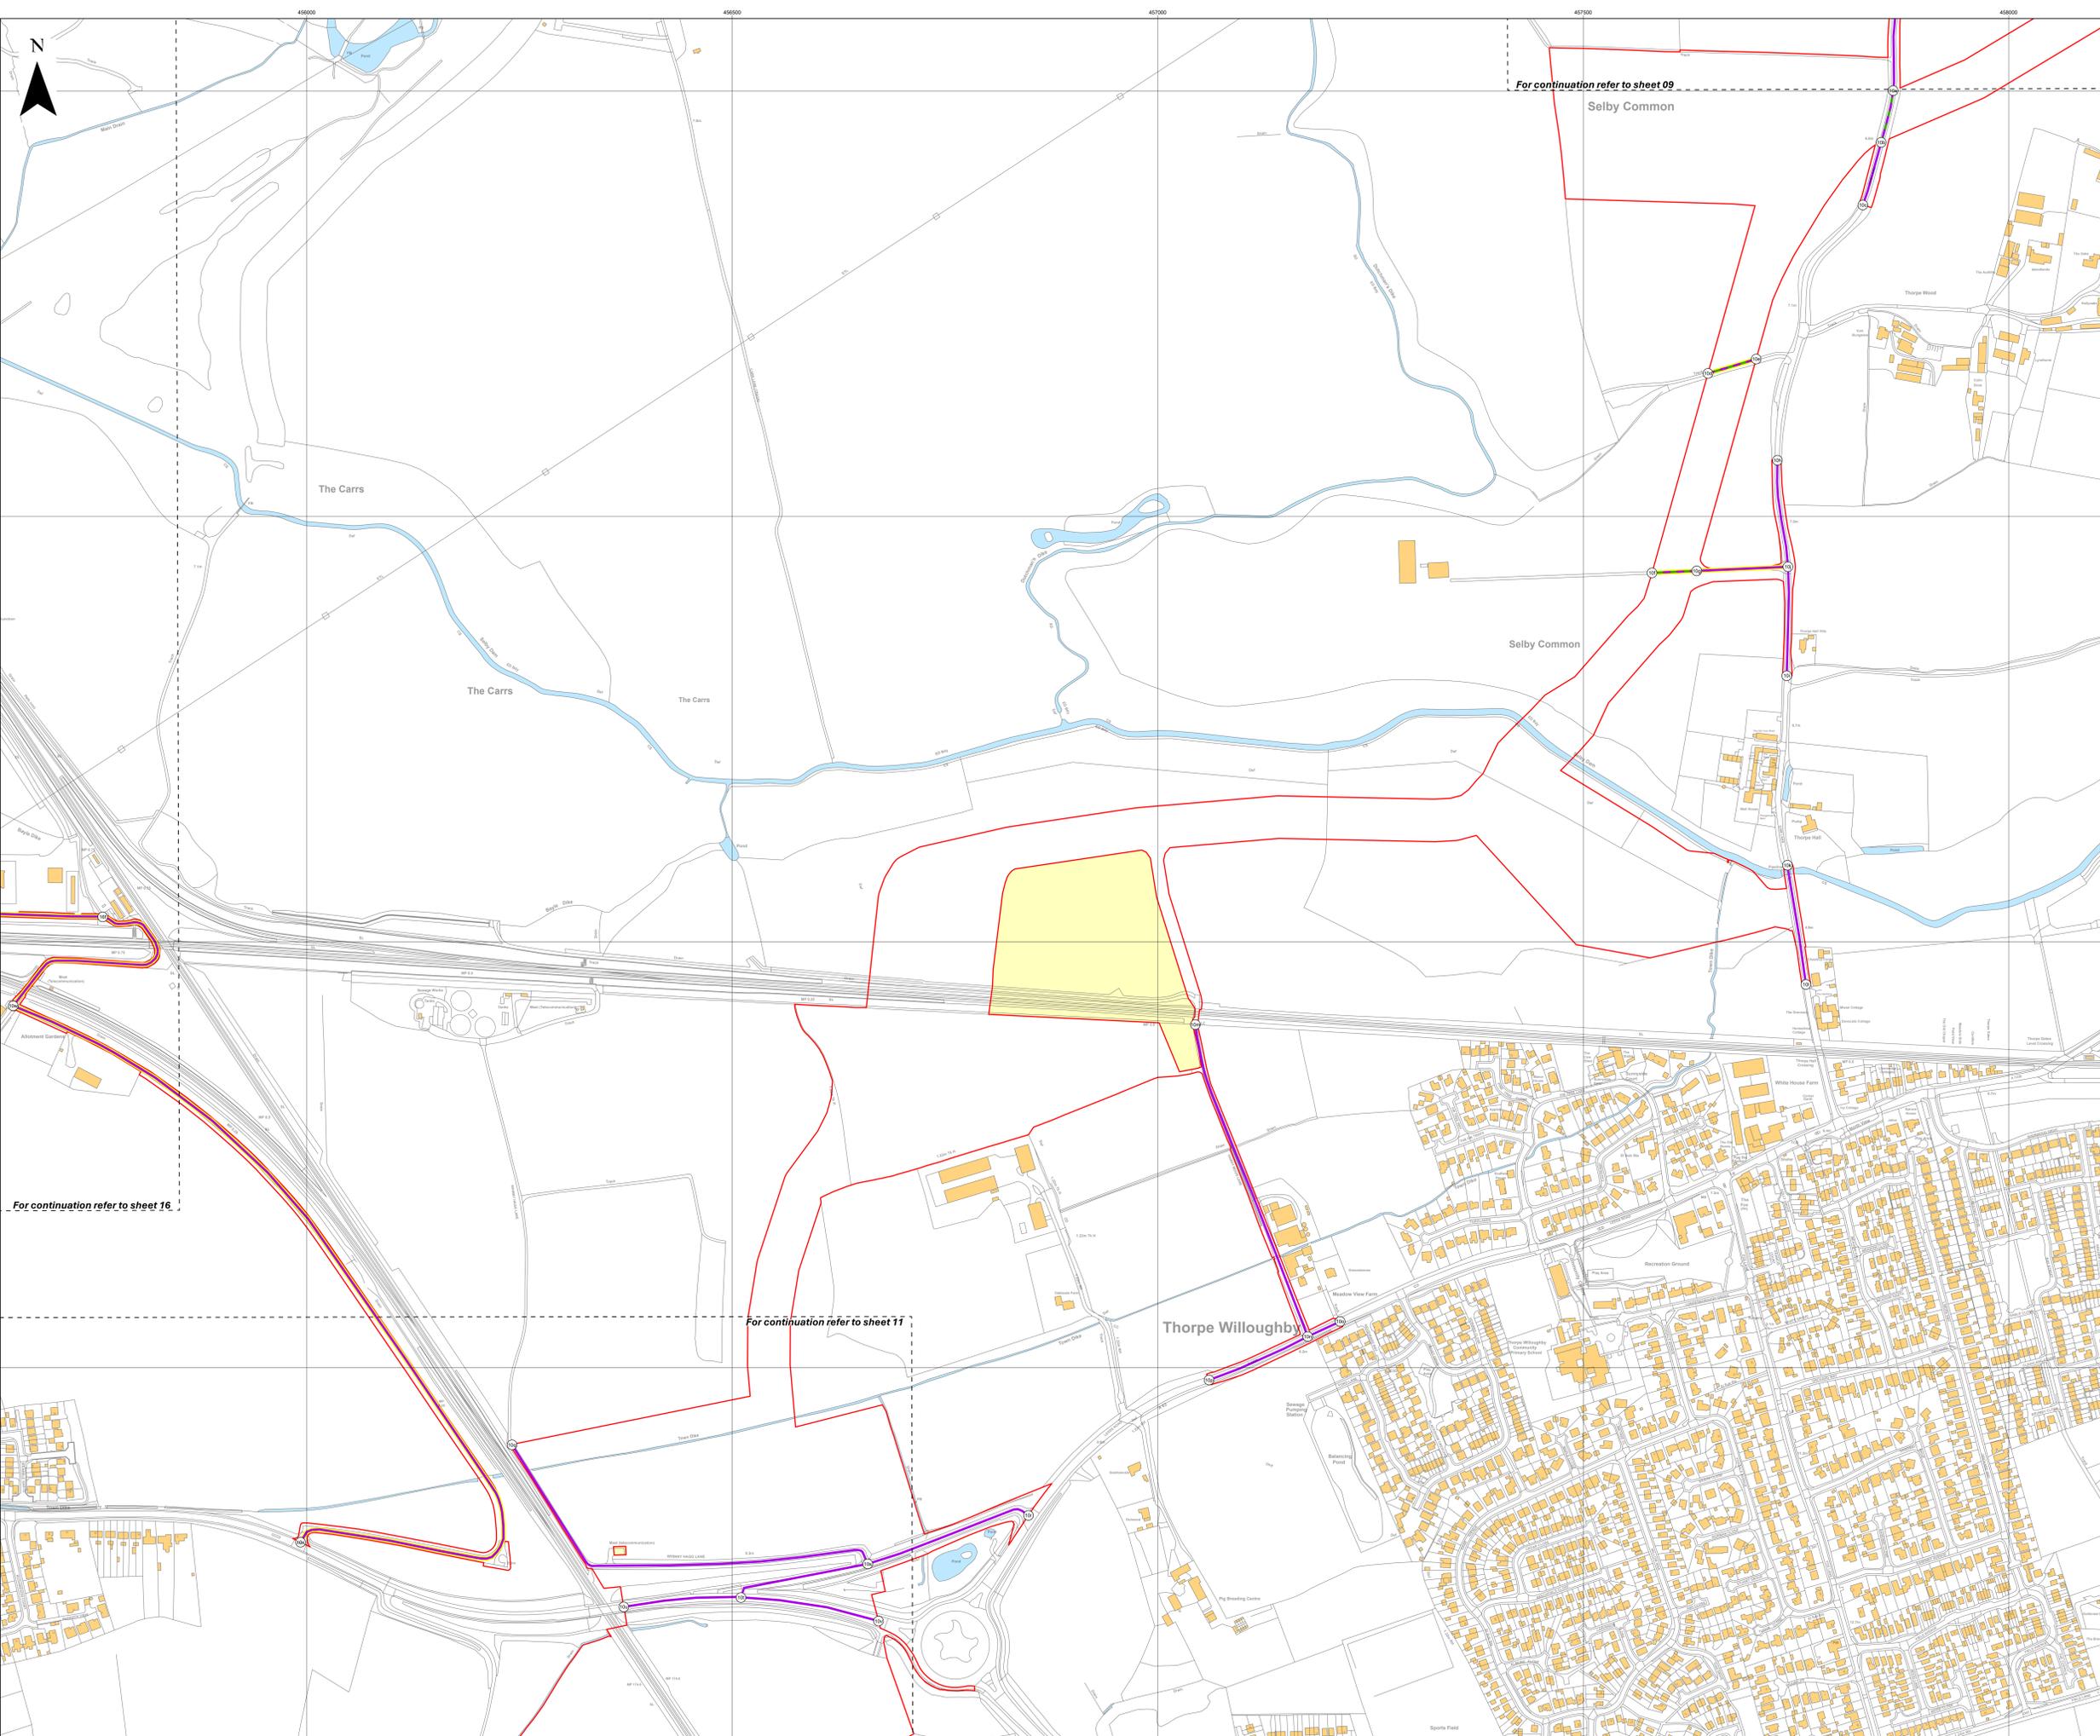


For continuation refer to sheet 09

For continuation refer to sheet 16

For continuation refer to sheet 11

- Key**
- Order Limits
  - Land not included within Order Limits
  - Sheet Index
  - Reference point within schedule
  - Street with use temporarily suspended or restricted
  - Street works/Street subject to traffic regulation measures
  - Private access and street works/Private access subject to traffic regulation

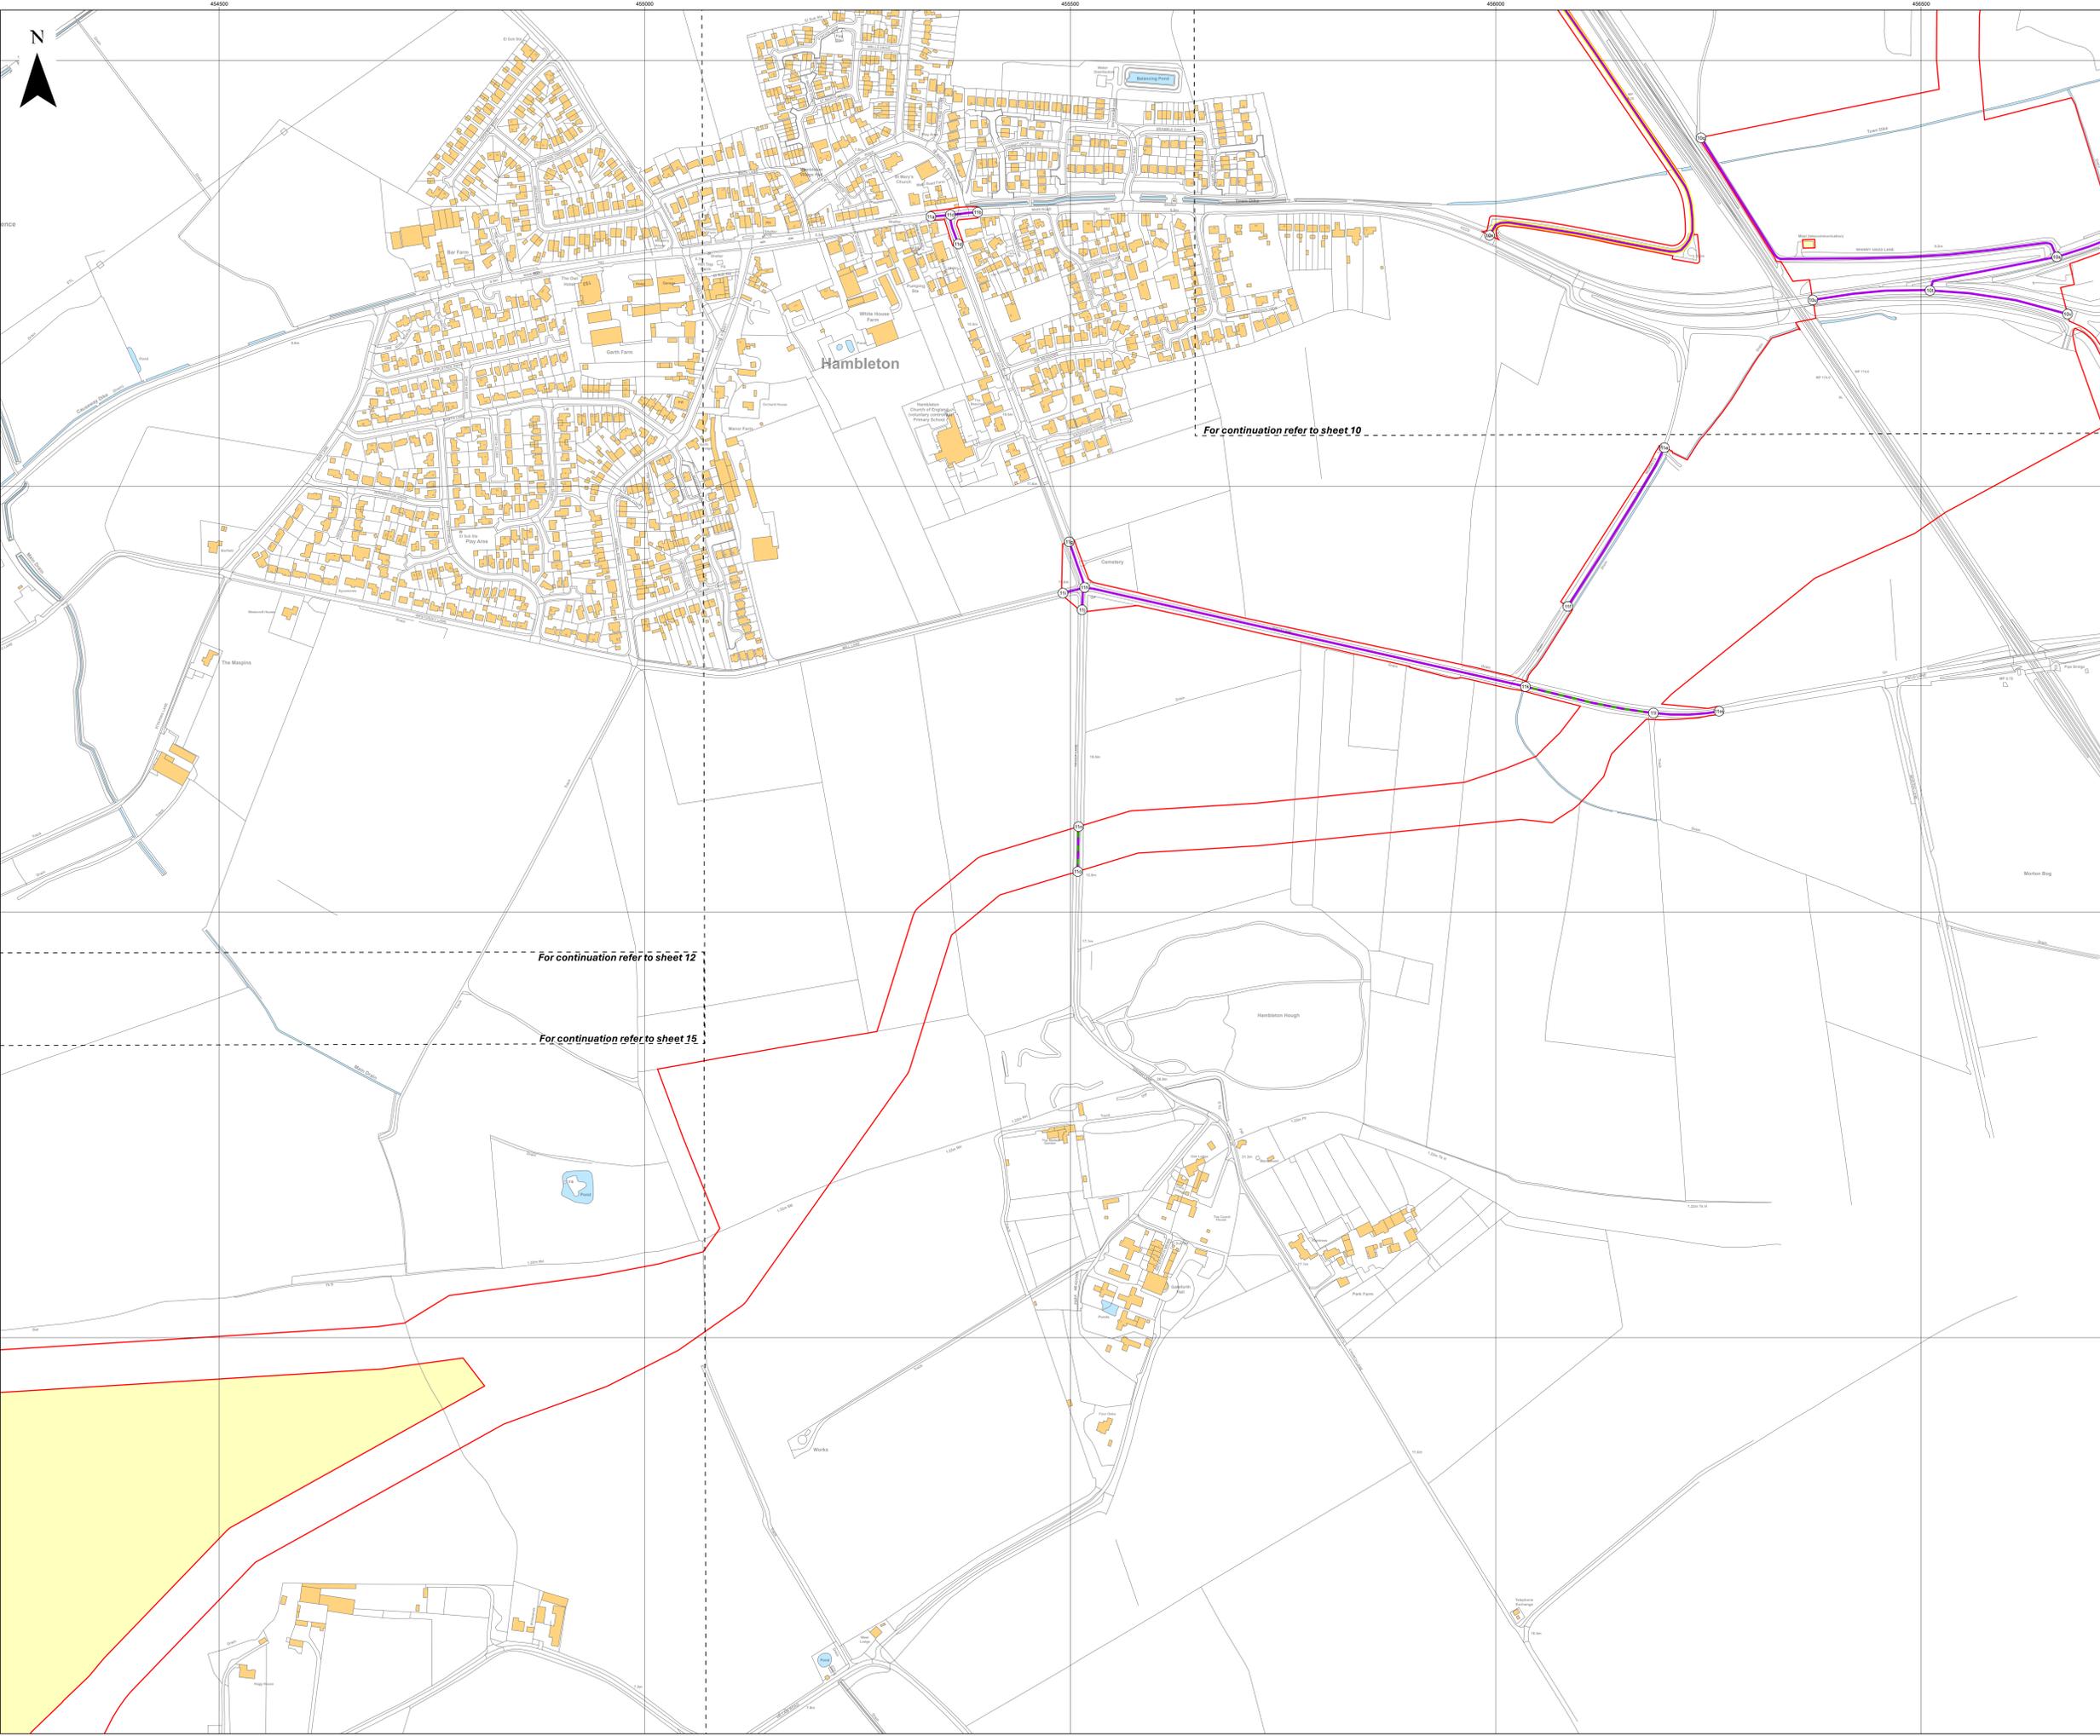

For continuation refer to sheet 10

For continuation refer to sheet 12

For continuation refer to sheet 15


Layers: Lanpro, 2026, IPR, 2026  
 Base map: Reproduced from Ordnance Survey digital map data © Crown copyright 2025. All rights reserved. License number 0100031673  
 Contains OS data © Crown Copyright and database right 2025. Contains data from OS Zoomstack



APFP Regulation: 5(2)(k)	Application Doc No.: EN0110012/APPLVS/02.06
Ref: P6045_LPR_ZZ_XX_DR_Z_DCO_0086	Date: 06/02/2026
Drawn by: BH	Checked by: AZ

Streets Plans  
 Sheet 11 of 22

- Key**
- Order Limits
  - Land not included within Order Limits
  - Sheet Index
  - Reference point within schedule
  - Street with use temporarily suspended or restricted
  - Street works/Street subject to traffic regulation measures
  - Private access with use temporarily suspended or restricted
  - Private access and street works/Private access subject to traffic regulation

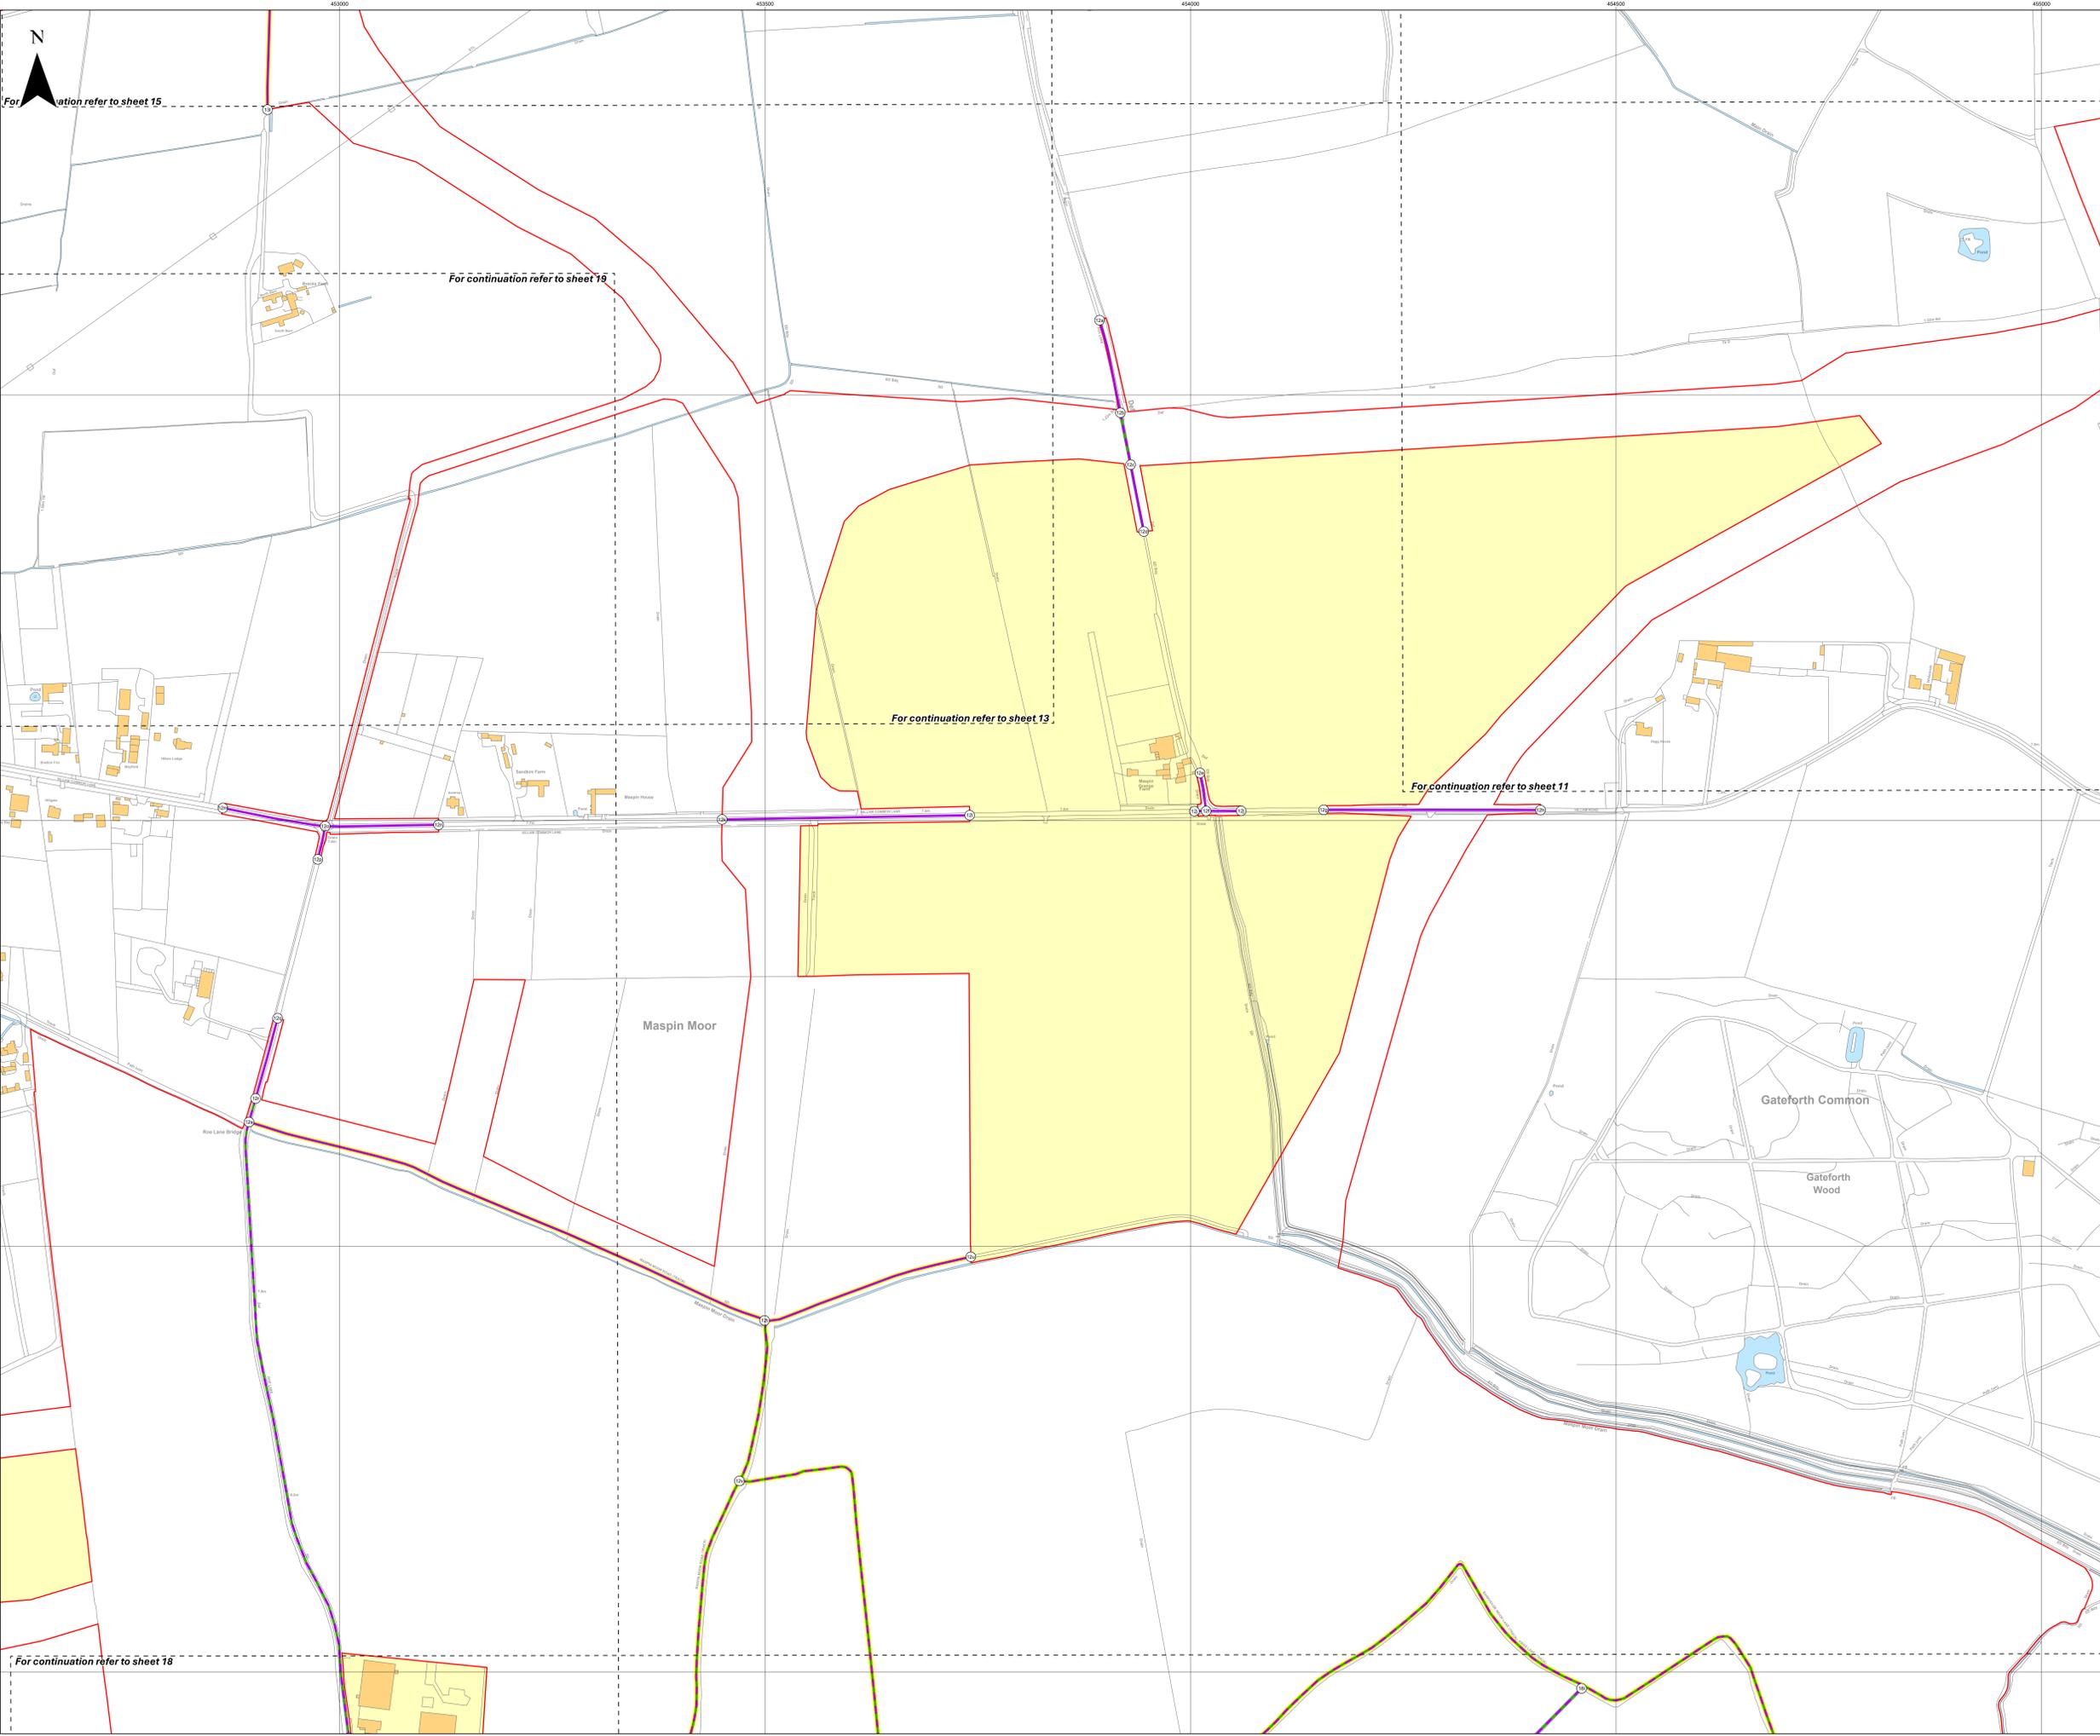

For continuation refer to sheet 15

For continuation refer to sheet 19

For continuation refer to sheet 13

For continuation refer to sheet 11

For continuation refer to sheet 18

Layers: Lanpro; 2026; IPR; 2026  
 Base map: Reproduced from Ordnance Survey digital map data © Crown copyright 2025. All rights reserved. License number 0100031673  
 Contains OS data © Crown Copyright and database right 2025. Contains data from OS Zoomstack



APFP Regulation: 5(2)(k)	Application Doc No.: EN0110012/APPLVS/02.06
Ref: P6045_LPR_ZZ_XX_DR_Z_DCO_0086	Date: 06/02/2026
Drawn by: BH	Checked by: AZ

**Streets Plans**  
 Sheet 12 of 22



- Key**
- Order Limits
  - Land not included within Order Limits
  - Sheet Index
  - Reference point within schedule
  - Street with use temporarily suspended or restricted
  - Street works/Street subject to traffic regulation measures
  - Private access with use temporarily suspended or restricted
  - Private access and street works/Private access subject to traffic regulation


For continuation refer to sheet 14

For continuation refer to sheet 12

For continuation refer to sheet 15

For continuation refer to sheet 19


Layers: Lanpro; 2026; IPR; 2026  
 Base map: Reproduced from Ordnance Survey digital map data © Crown copyright 2025. All rights reserved. License number 0100031673  
 Contains OS data © Crown Copyright and database right 2025. Contains data from OS Zoomstack

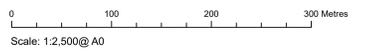

APFP Regulation: 5(2)(k)	Application Doc No.: EN0110012/APPLVS/02.06
Ref: P6045_LPR_ZZ_XX_DR_Z_DCO_0086	Date: 06/02/2026
Drawn by: BH	Checked by: AZ

**Streets Plans**  
 Sheet 13 of 22

- Key**
- Order Limits
  - Land not included within Order Limits
  - Sheet Index
  - Reference point within schedule
  - Street with use temporarily suspended or restricted
  - Street works/Street subject to traffic regulation measures
  - Private access with use temporarily suspended or restricted
  - Private access and street works/Private access subject to traffic regulation

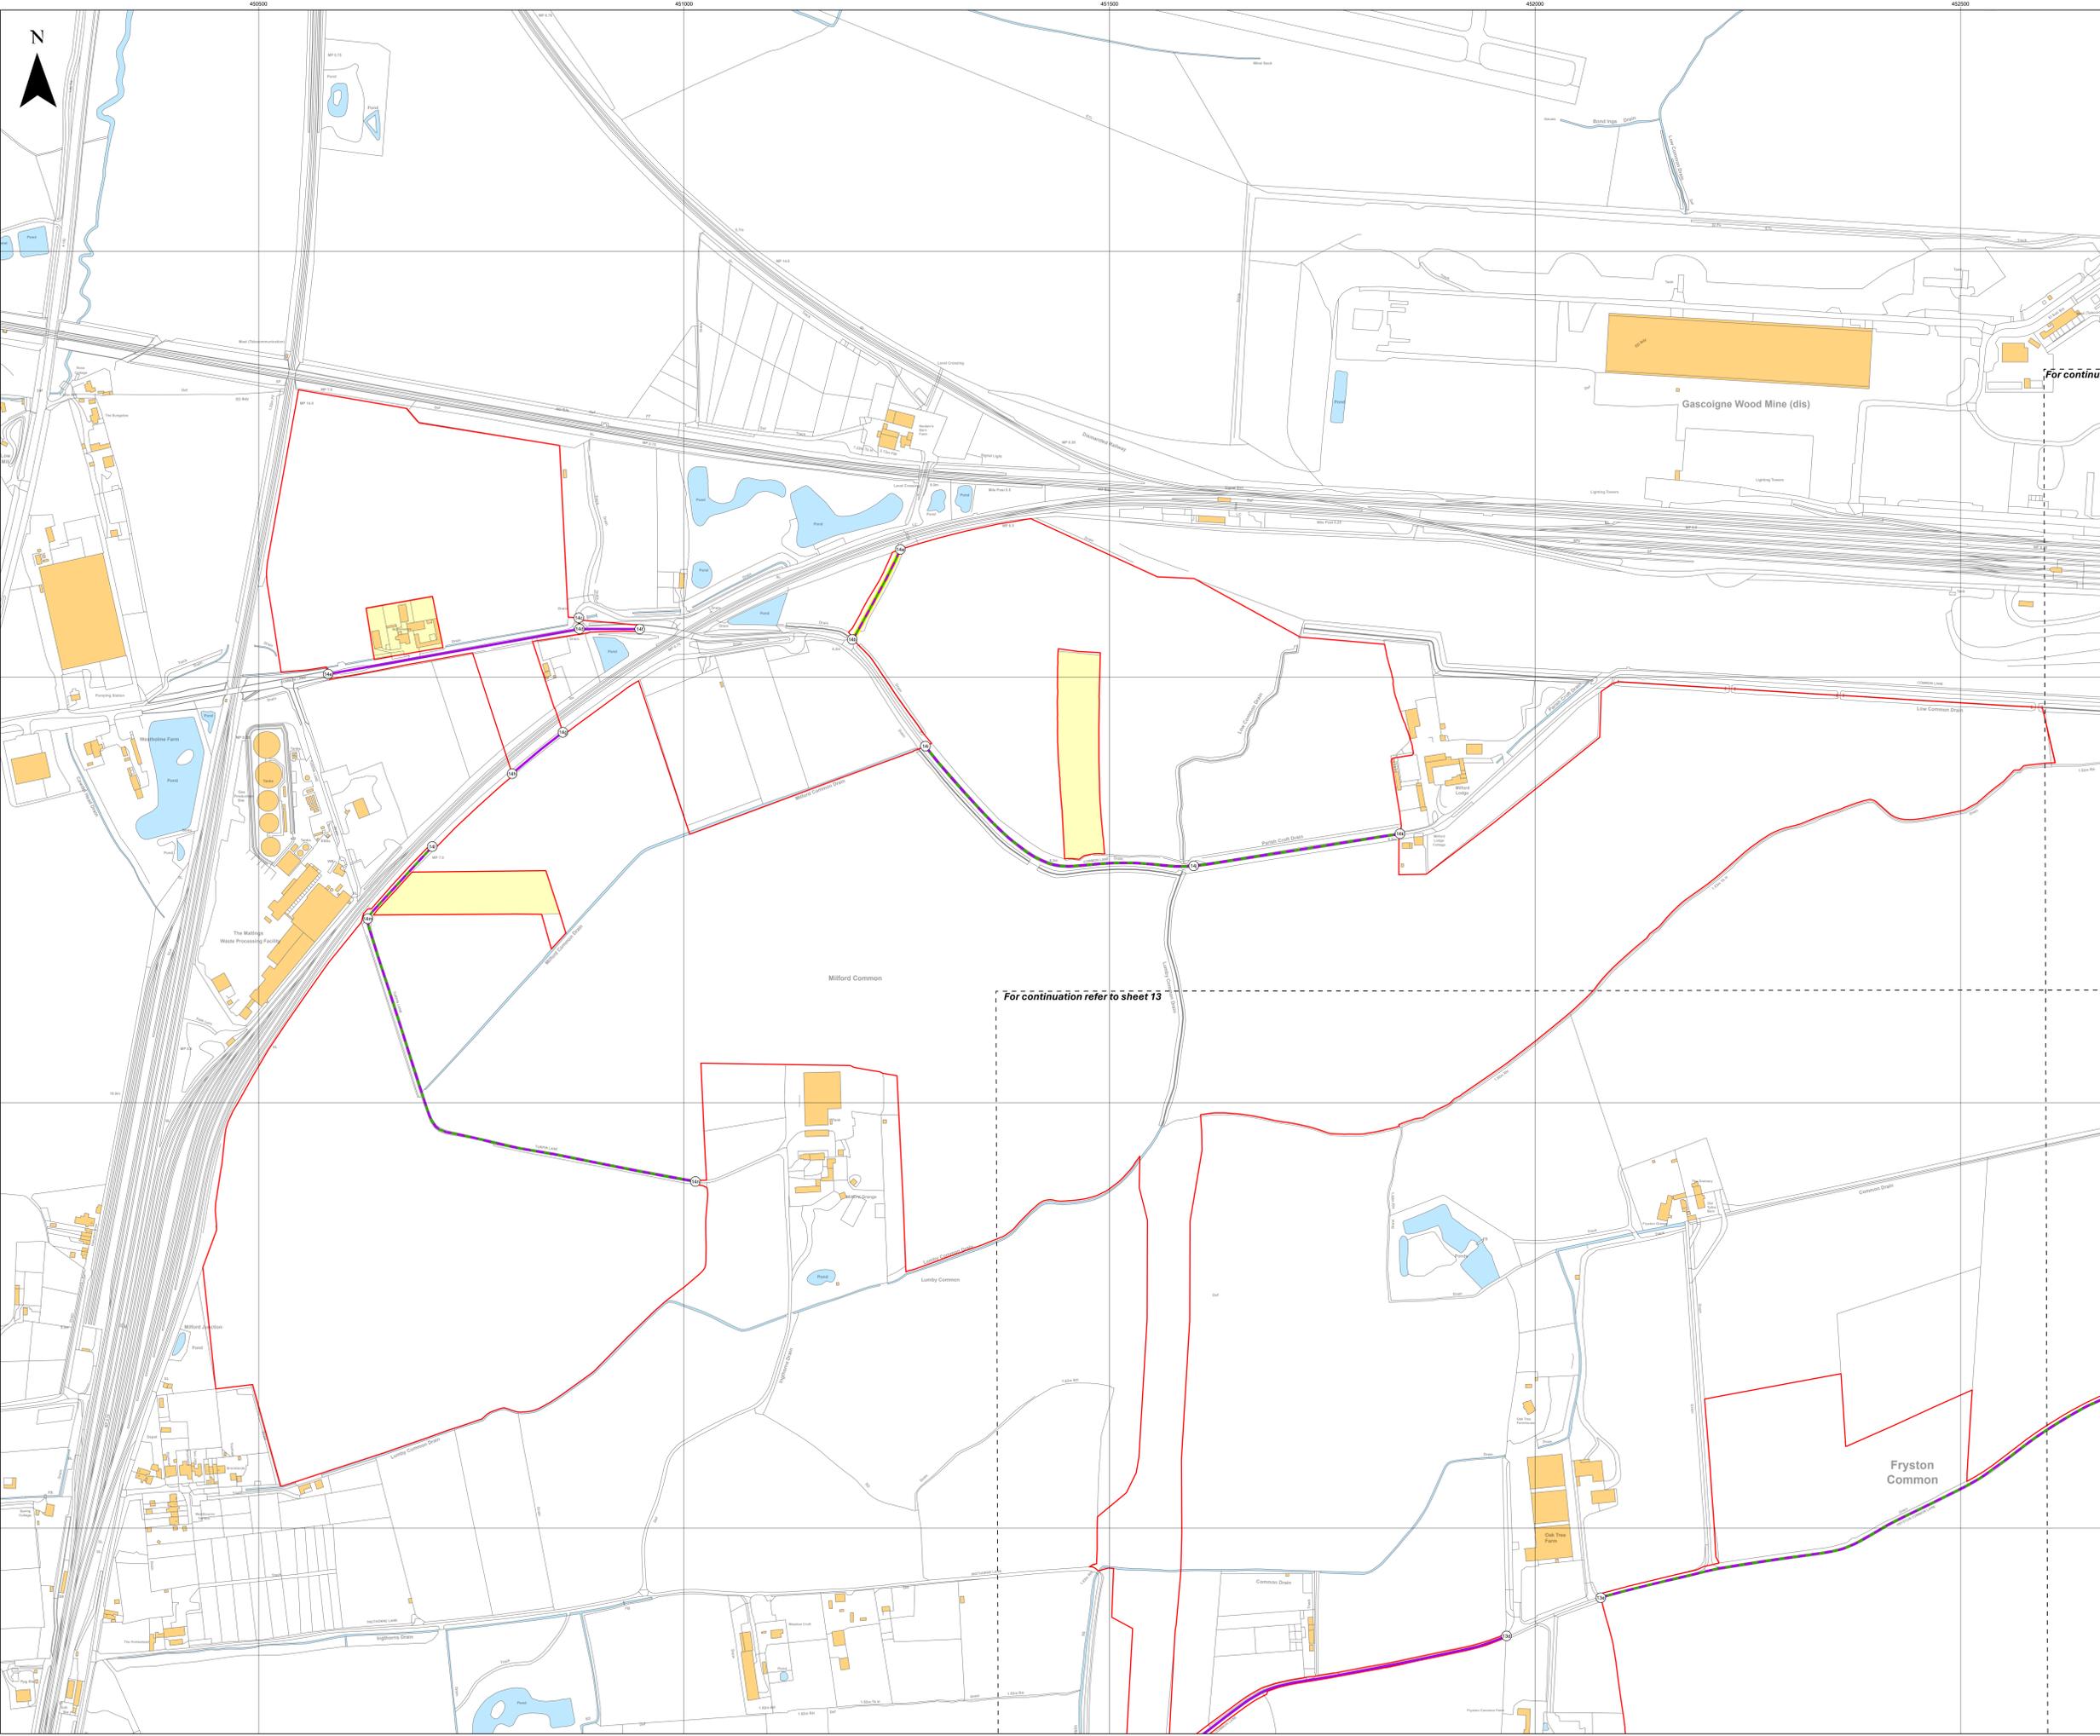

Layers: Lanpro, 2026, IPR, 2026  
 Base map: Reproduced from Ordnance Survey digital map data © Crown copyright 2025. All rights reserved. License number 0100031673  
 Contains OS data © Crown Copyright and database right 2025. Contains data from OS Zoomstack




Scale: 1:2,500@ A0

APFP Regulation: 5(2)(k)	Application Doc No.: EN0110012/APPLVS/02.06
Ref: P6045_LPR_ZZ_XX_DR_Z_DCO_0086	Date: 06/02/2026
Drawn by: BH	Checked by: AZ

Streets Plans  
 Sheet 14 of 22

- Key**
- Order Limits
  - Sheet Index
  - Reference point within schedule
  - Street with use temporarily suspended or restricted
  - Street works/Street subject to traffic regulation measures
  - Private access with use temporarily suspended or restricted
  - Private access and street works/Private access subject to traffic regulation
  - Private street to be permanently closed

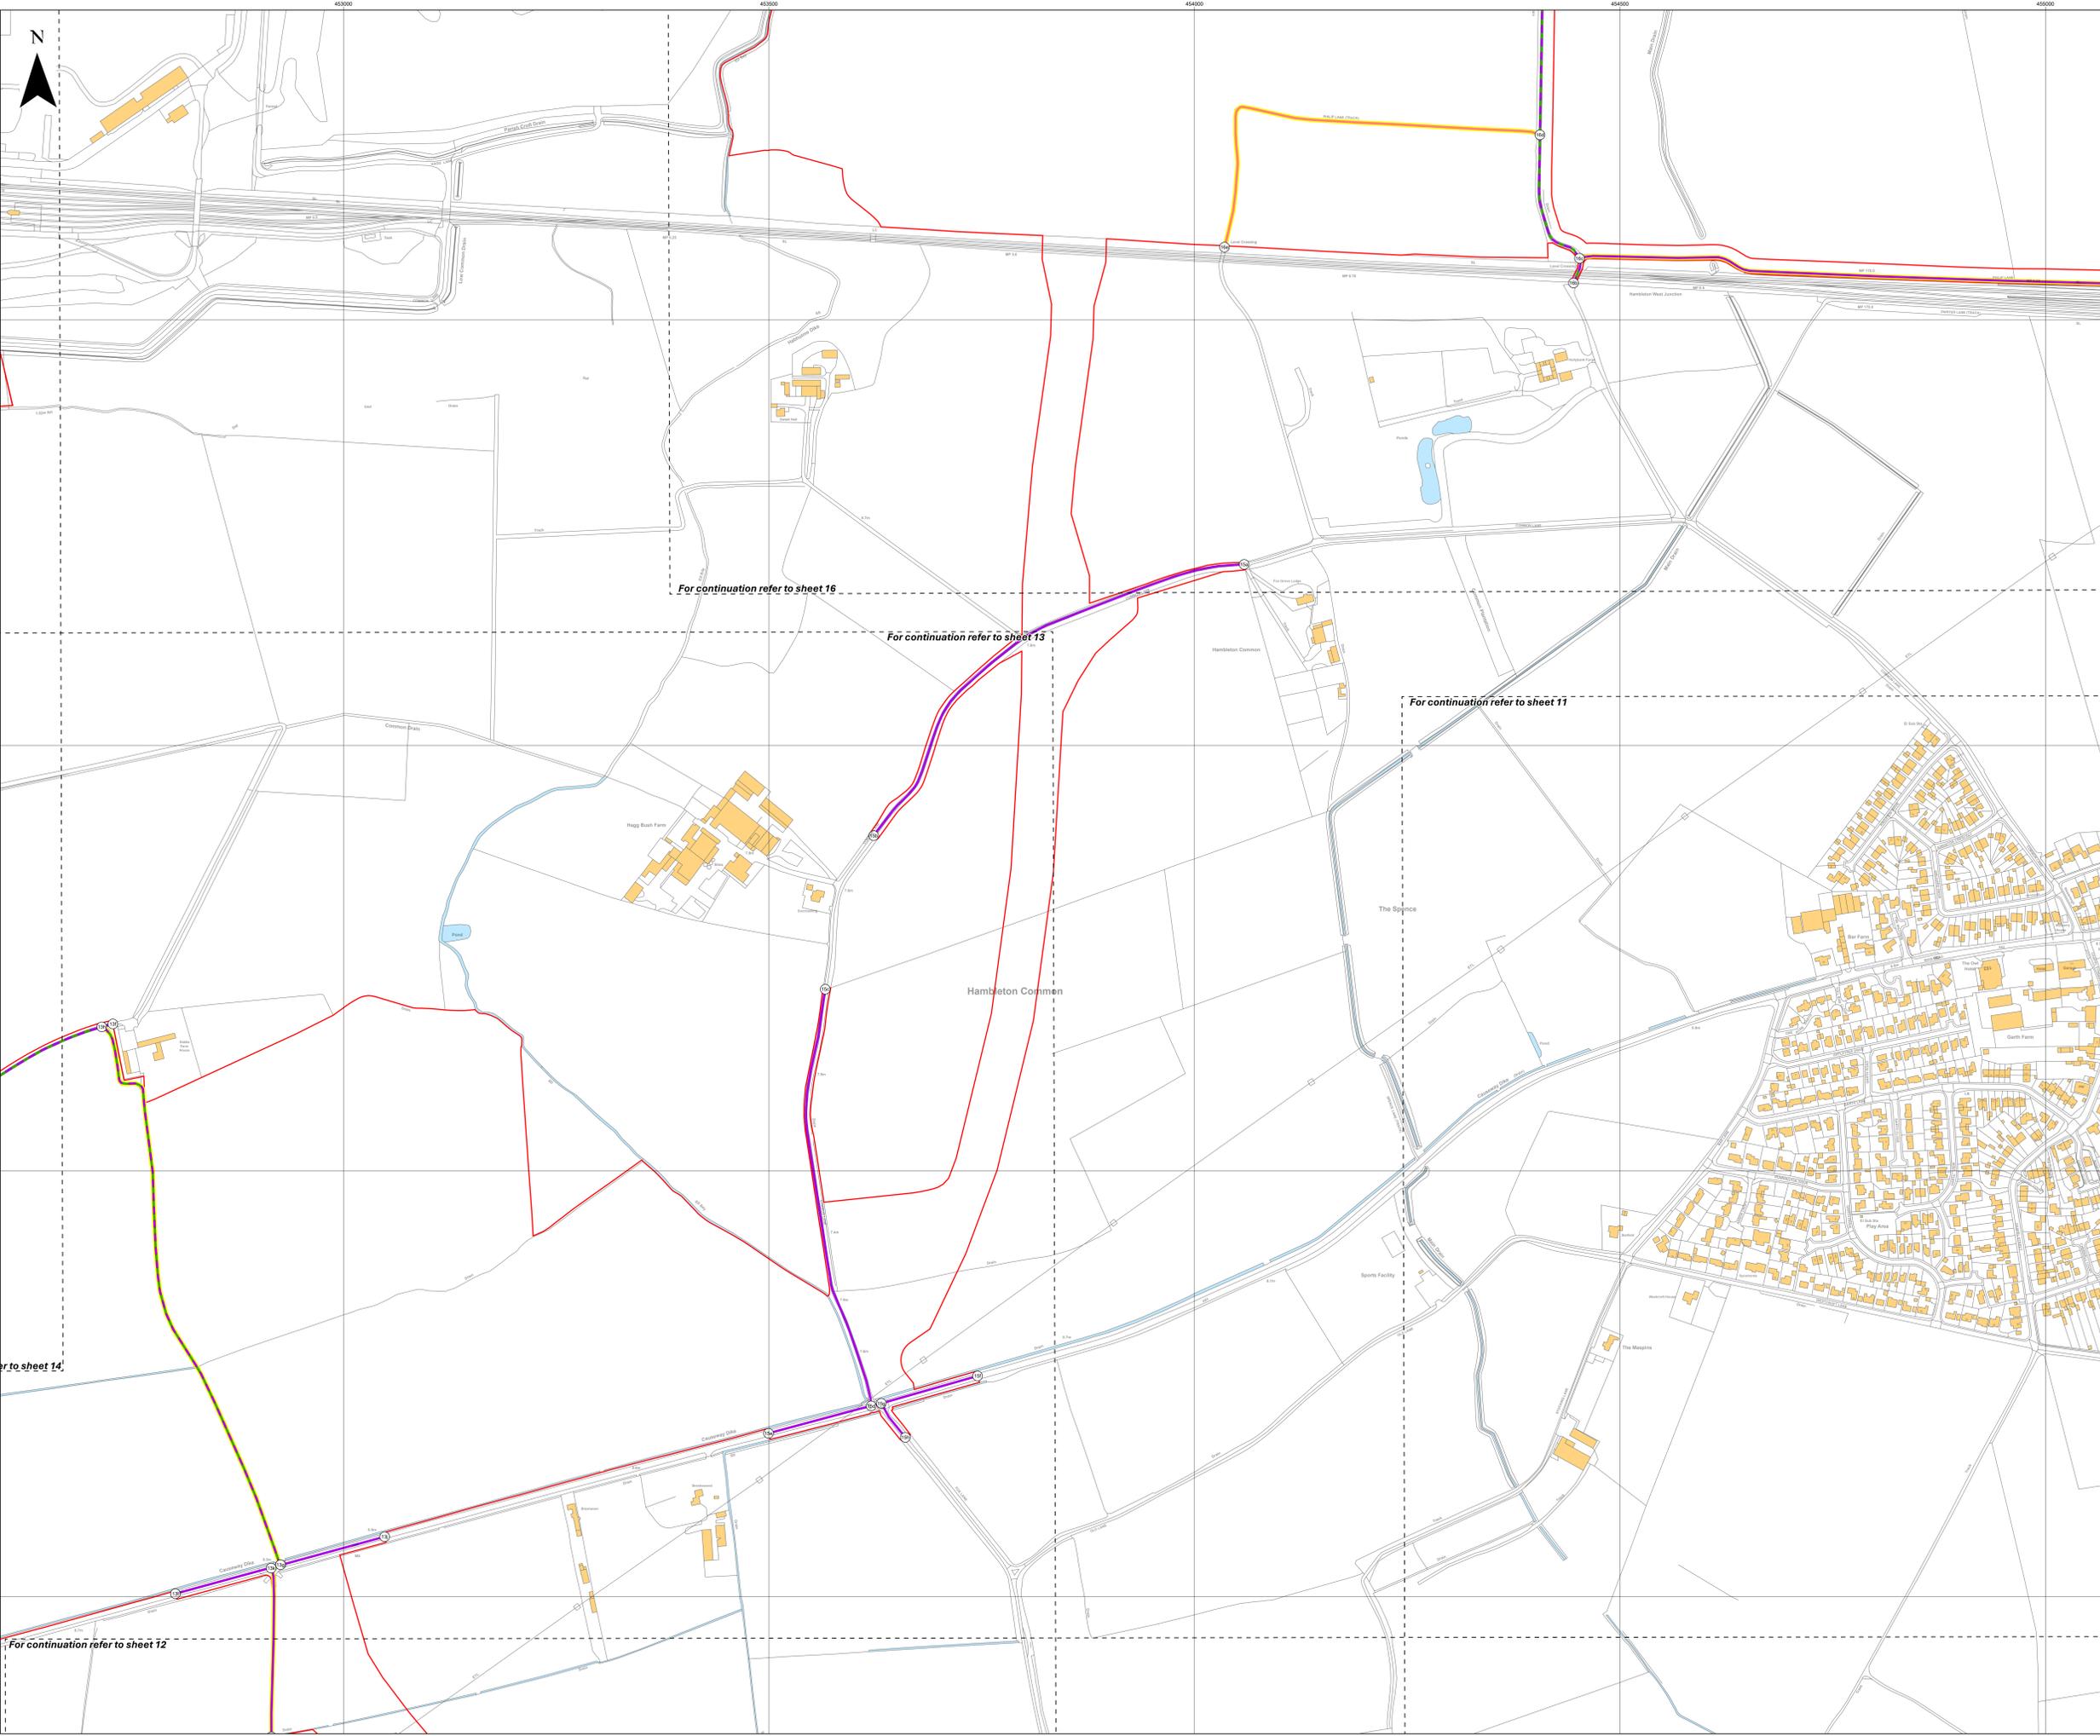


Layers: Lanpro; 2026; IPR; 2026  
 Base map: Reproduced from Ordnance Survey digital map data © Crown copyright 2025. All rights reserved. License number 0100031673  
 Contains OS data © Crown Copyright and database right 2025. Contains data from OS Zoomstack



APFP Regulation: 5(2)(k)	Application Doc No.: EN0110012/APPLVS/02.06
Ref: P6045_LPR_ZZ_XX_DR_Z_DCO_0086	Date: 06/02/2026
Drawn by: BH	Checked by: AZ

**Streets Plans**  
 Sheet 15 of 22

- Key**
- Order Limits
  - Sheet Index
  - Reference point within schedule
  - Street with use temporarily suspended or restricted
  - Street works/Street subject to traffic regulation measures
  - Private access and street works/Private access subject to traffic regulation
  - Private street to be permanently closed

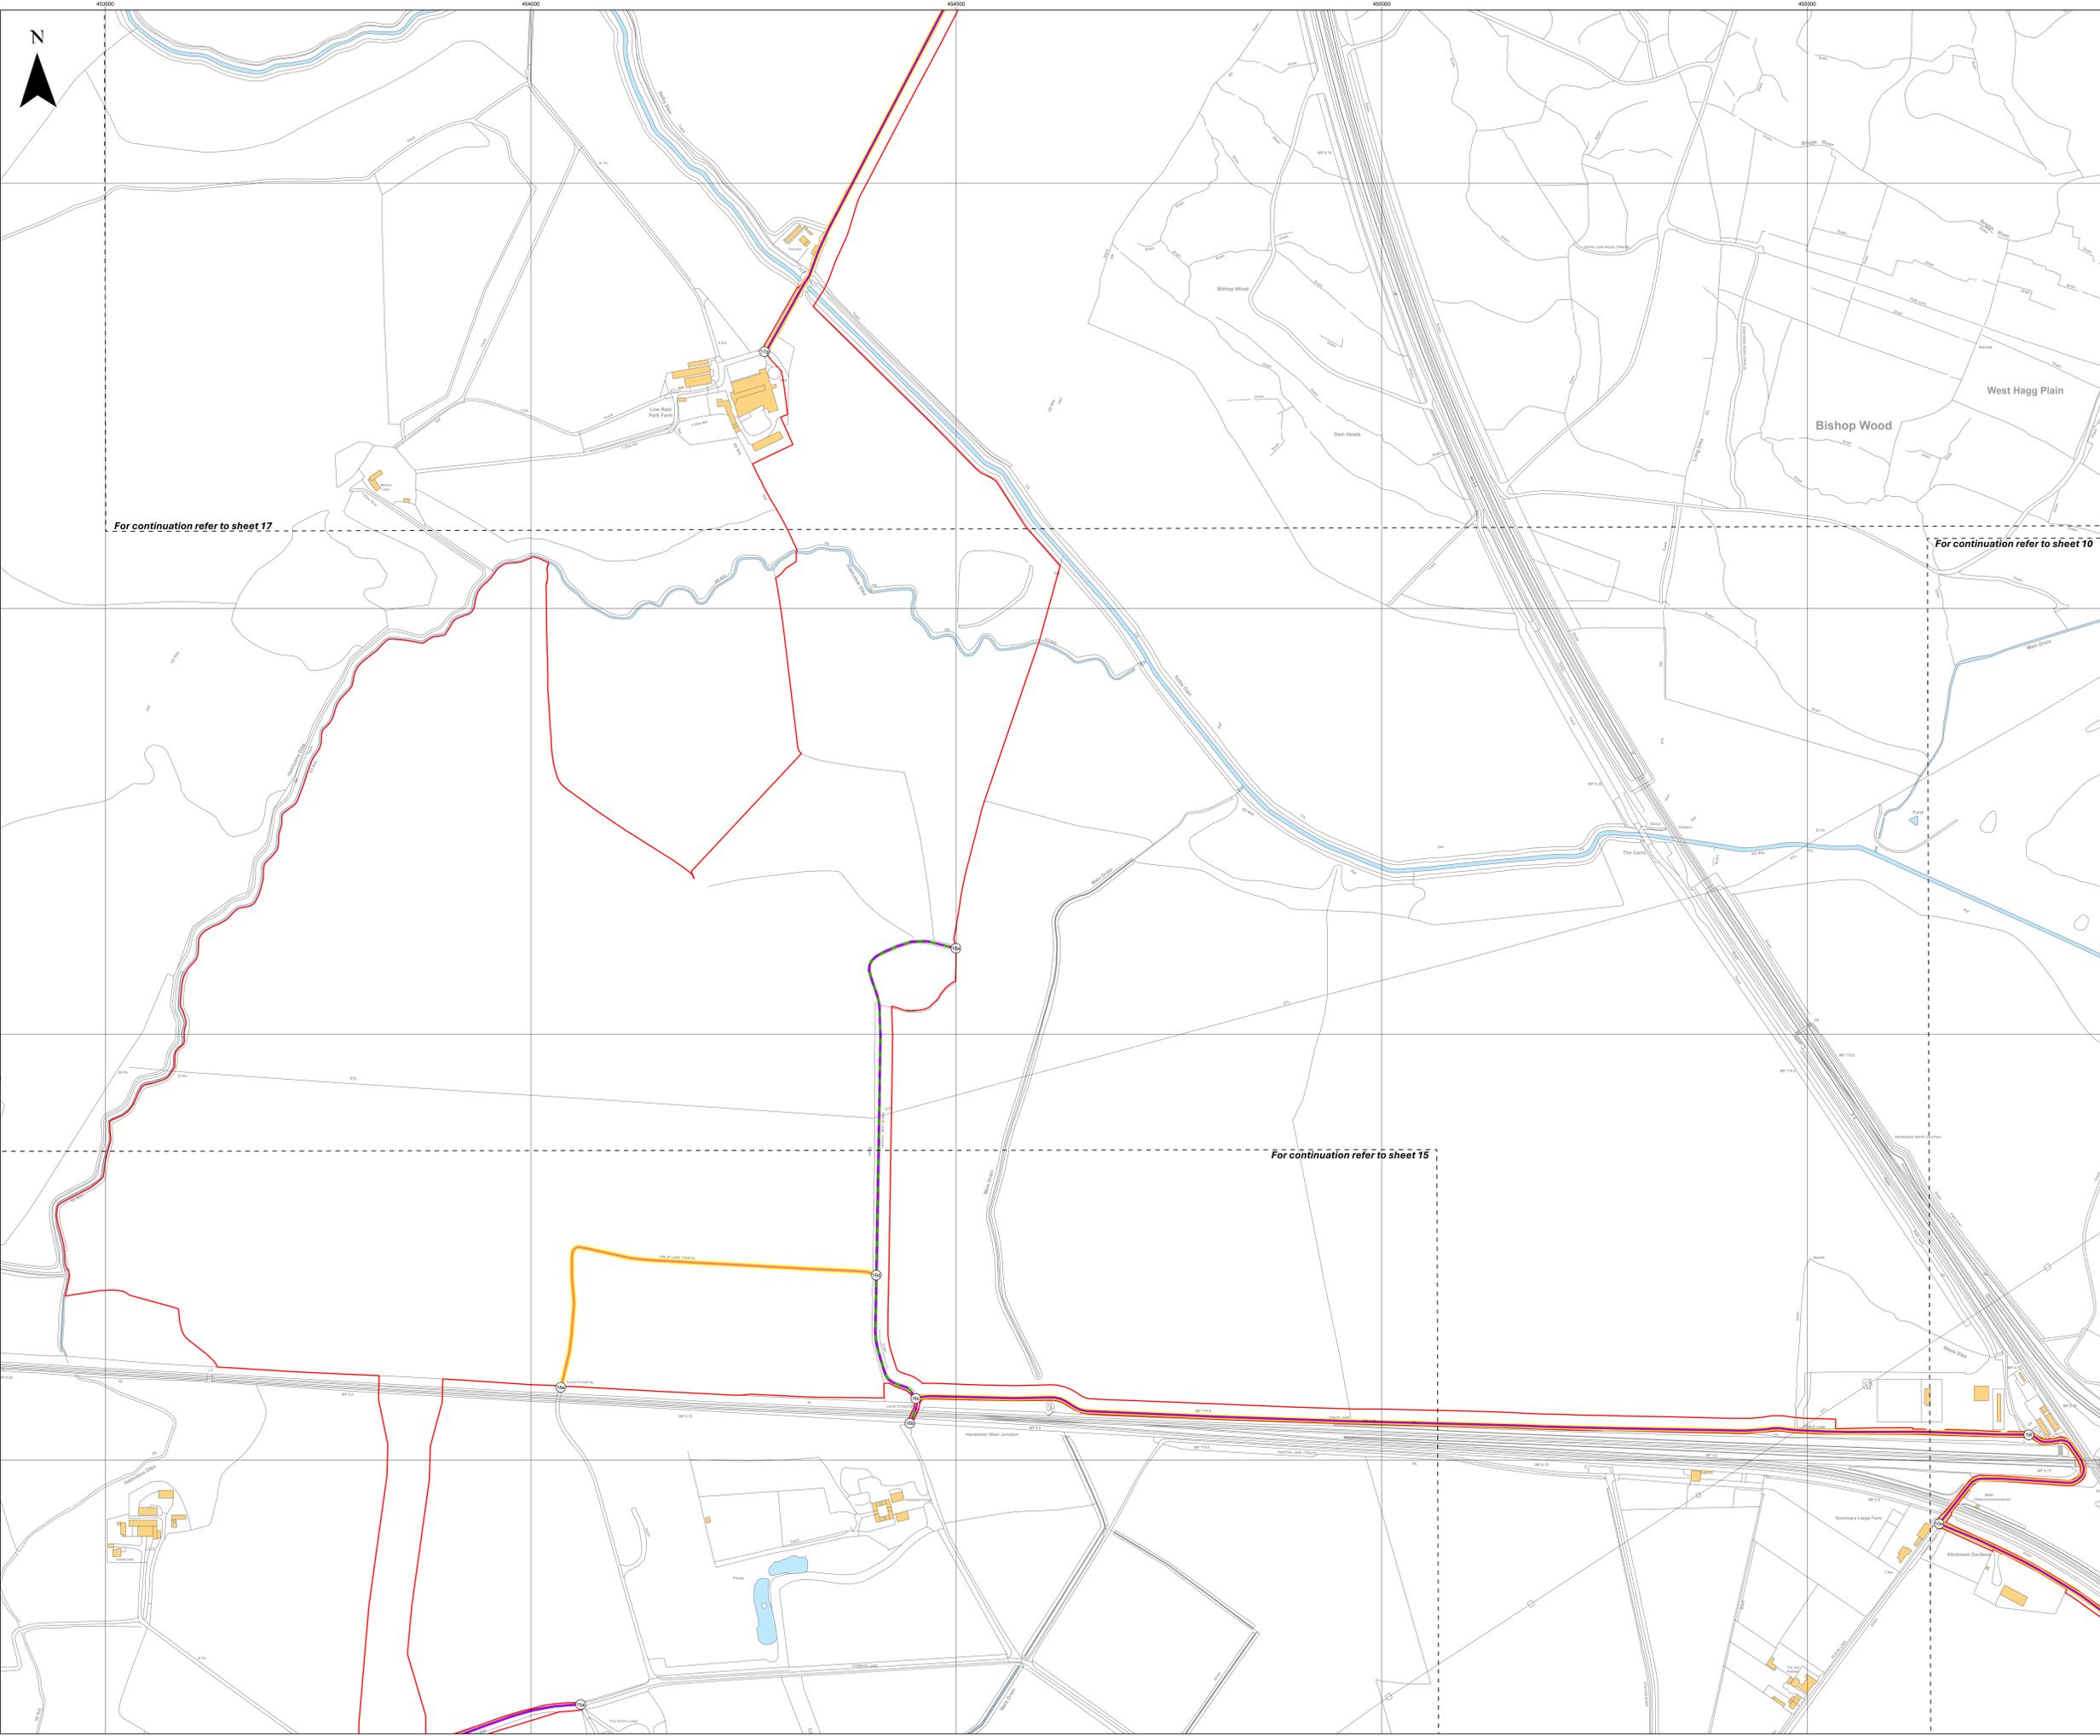

Layers: Lanpro, 2026, IPR, 2026  
 Base map: Reproduced from Ordnance Survey digital map data © Crown copyright 2025. All rights reserved. License number 0100031673  
 Contains OS data © Crown Copyright and database right 2025. Contains data from OS Zoomstack

0 100 200 300 Metres  
 Scale: 1:2,500@ A0

APFP Regulation: 5(2)(k)	Application Doc No.: EN0110012/APPLVS/02.06
Ref: P6045_LPR_ZZ_XX_DR_Z_DCO_0086	Date: 06/02/2026
Drawn by: BH	Checked by: AZ

**Streets Plans**  
Sheet 16 of 22

 Light Valley Solar



- Key**
- Order Limits
  - Land not included within Order Limits
  - Sheet Index
  - Reference point within schedule
  - Street with use temporarily suspended or restricted
  - Street works/Street subject to traffic regulation measures
  - Private access with use temporarily suspended or restricted
  - Private access and street works/Private access subject to traffic regulation

Layers: Lanpro; 2026; IPR; 2026  
 Base map: Reproduced from Ordnance Survey digital map data © Crown copyright 2025. All rights reserved. License number 0100031673  
 Contains OS data © Crown Copyright and database right 2025. Contains data from OS Zoomstack

0 100 200 300 Metres


Scale: 1:2,500@ A0

APFP Regulation: 5(2)(k) Application Doc No.: EN0110012/APPLVS/02.06

Ref: P6045\_LPR\_ZZ\_XX\_DR\_Z\_DCO\_0086 Date: 06/02/2026

Drawn by: BH Checked by: AZ

**Streets Plans**  
 Sheet 18 of 22

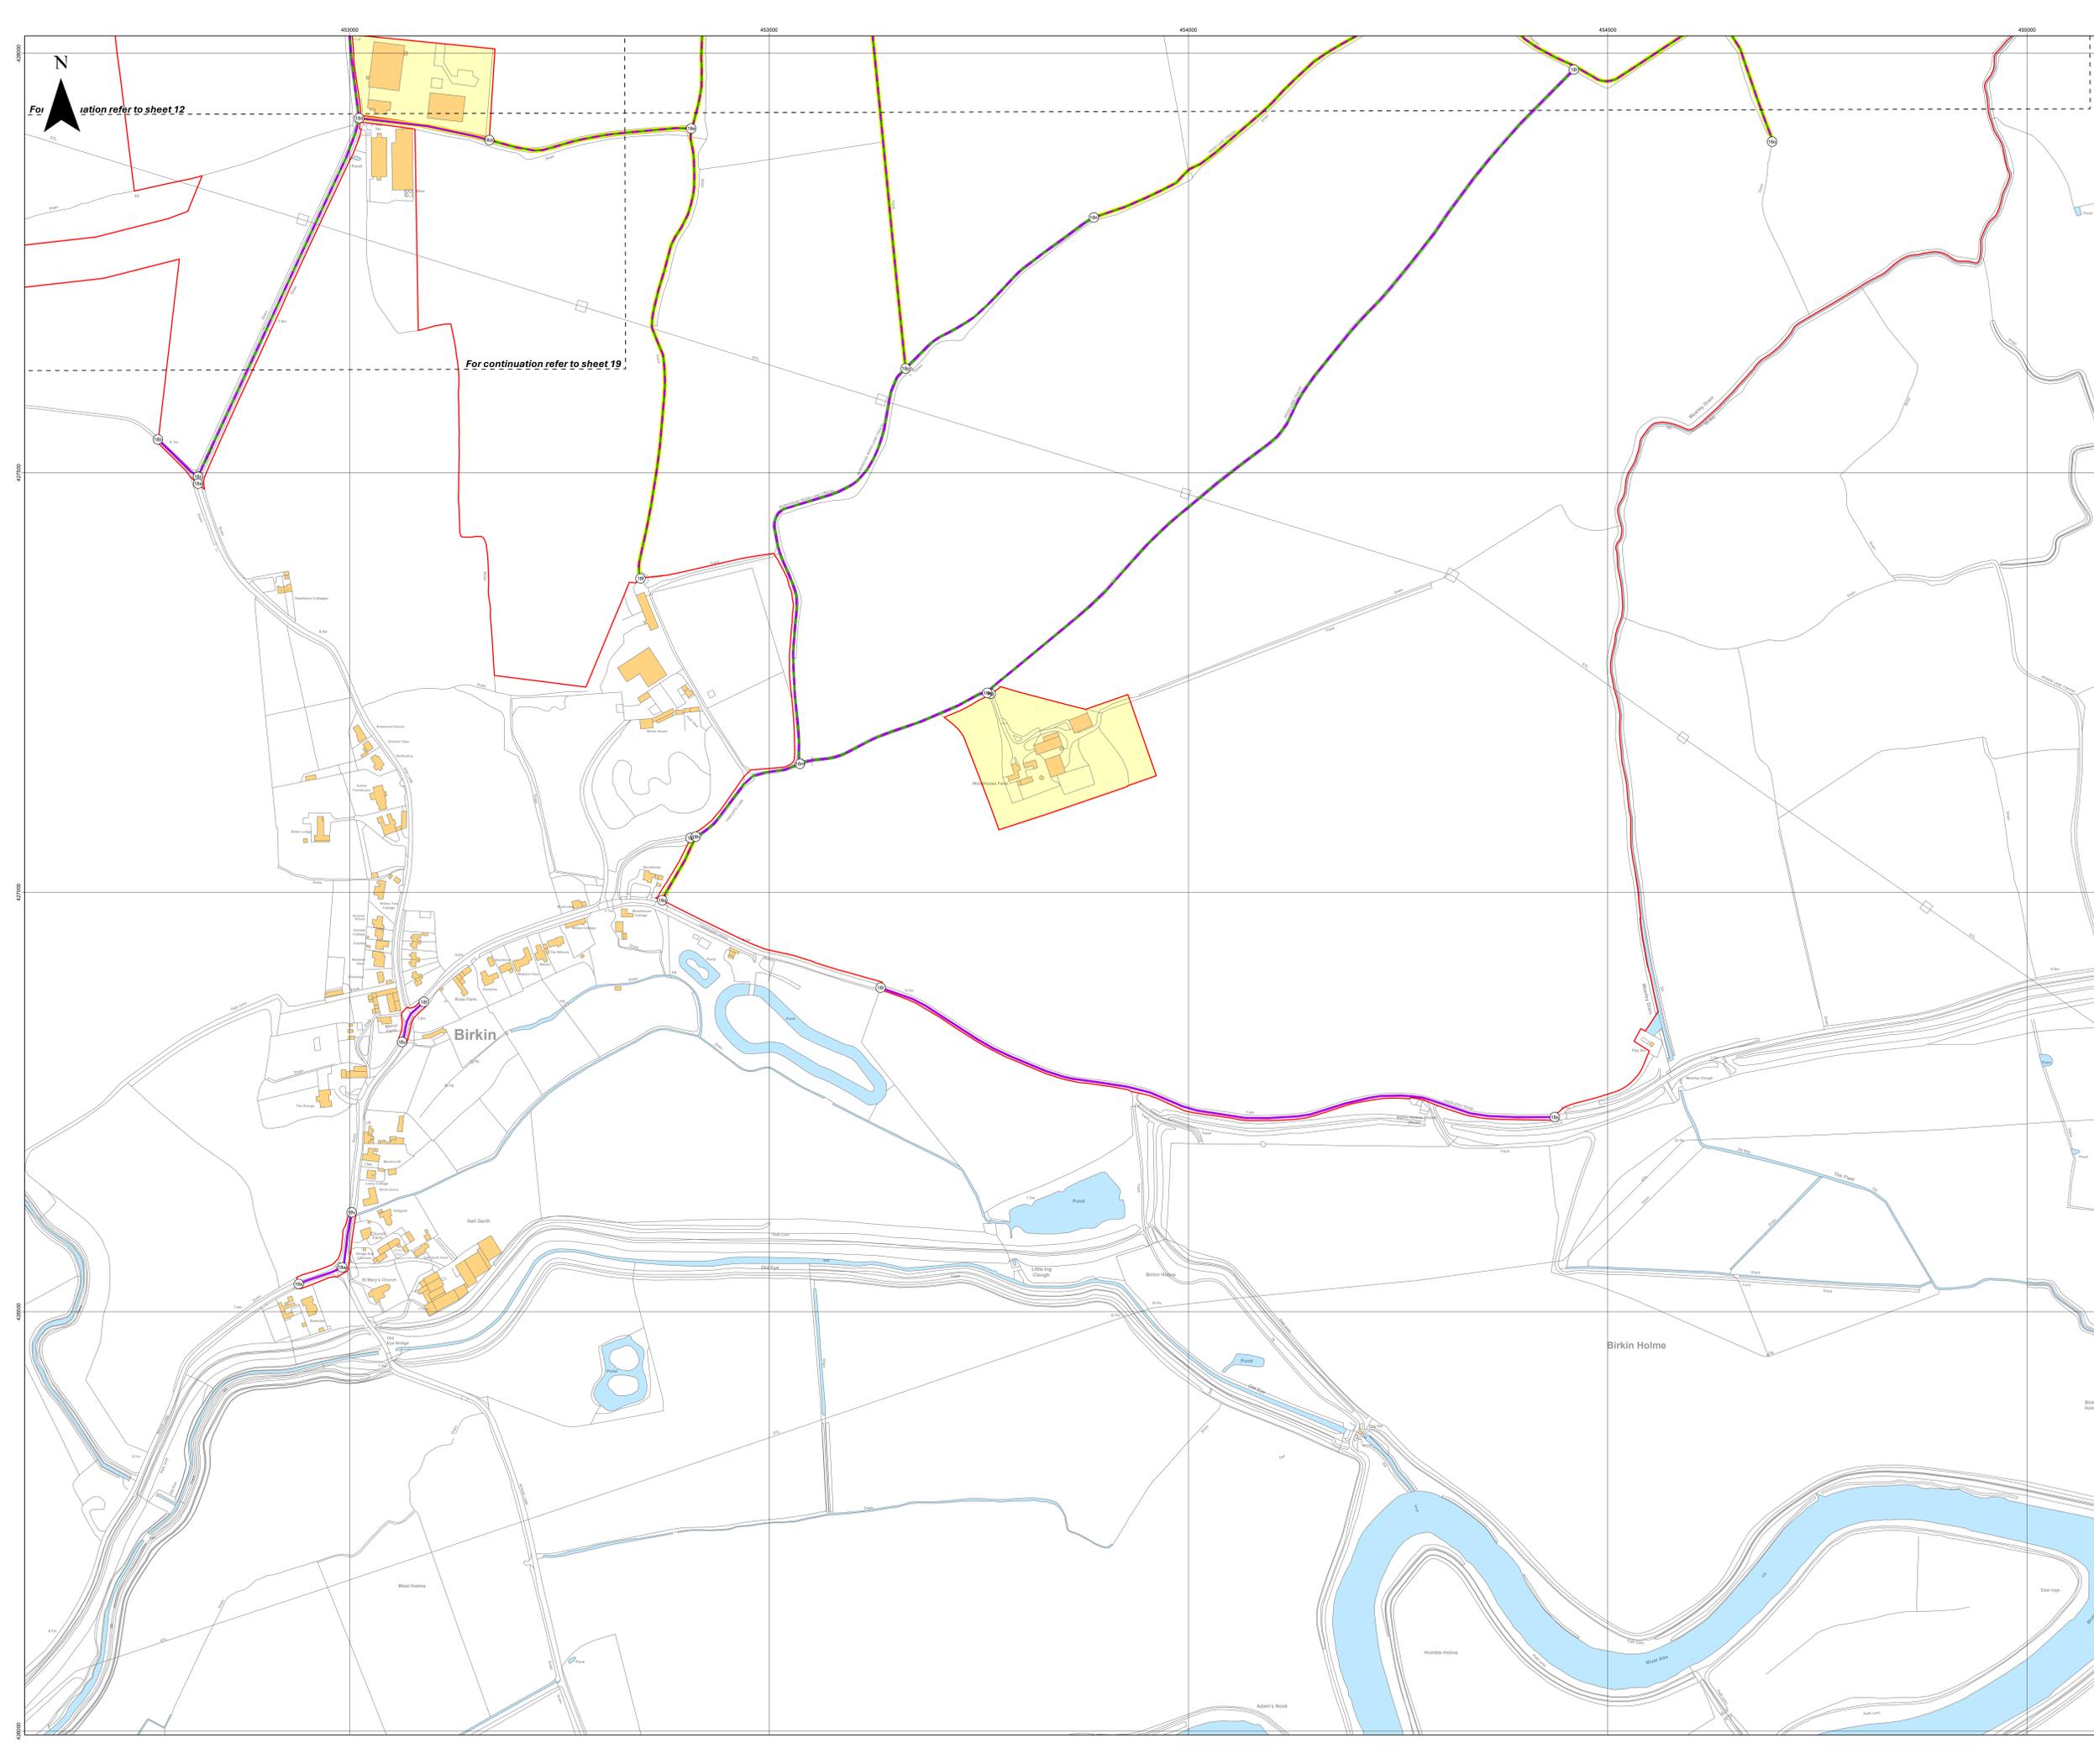

For continuation refer to sheet 12

For continuation refer to sheet 19


- Key**
- Order Limits
  - Land not included within Order Limits
  - Sheet Index
  - Reference point within schedule
  - Street with use temporarily suspended or restricted
  - Street works/Street subject to traffic regulation measures
  - Private access with use temporarily suspended or restricted
  - Private access and street works/Private access subject to traffic regulation


Layers: Lanpro, 2026-IGP, 2026  
 Base map: Reproduced from Ordnance Survey digital map data © Crown copyright 2025. All rights reserved. License number 0100031673  
 Contains OS data © Crown Copyright and database right 2025. Contains data from OS Zoomstack



APFP Regulation: 5(2)(k)	Application Doc No.: EN0110012/APPLVS/02.06
Ref: P6045_LPR_ZZ_XX_DR_Z_DCO_0086	Date: 06/02/2026
Drawn by: BH	Checked by: AZ


**Streets Plans**  
 Sheet 19 of 22

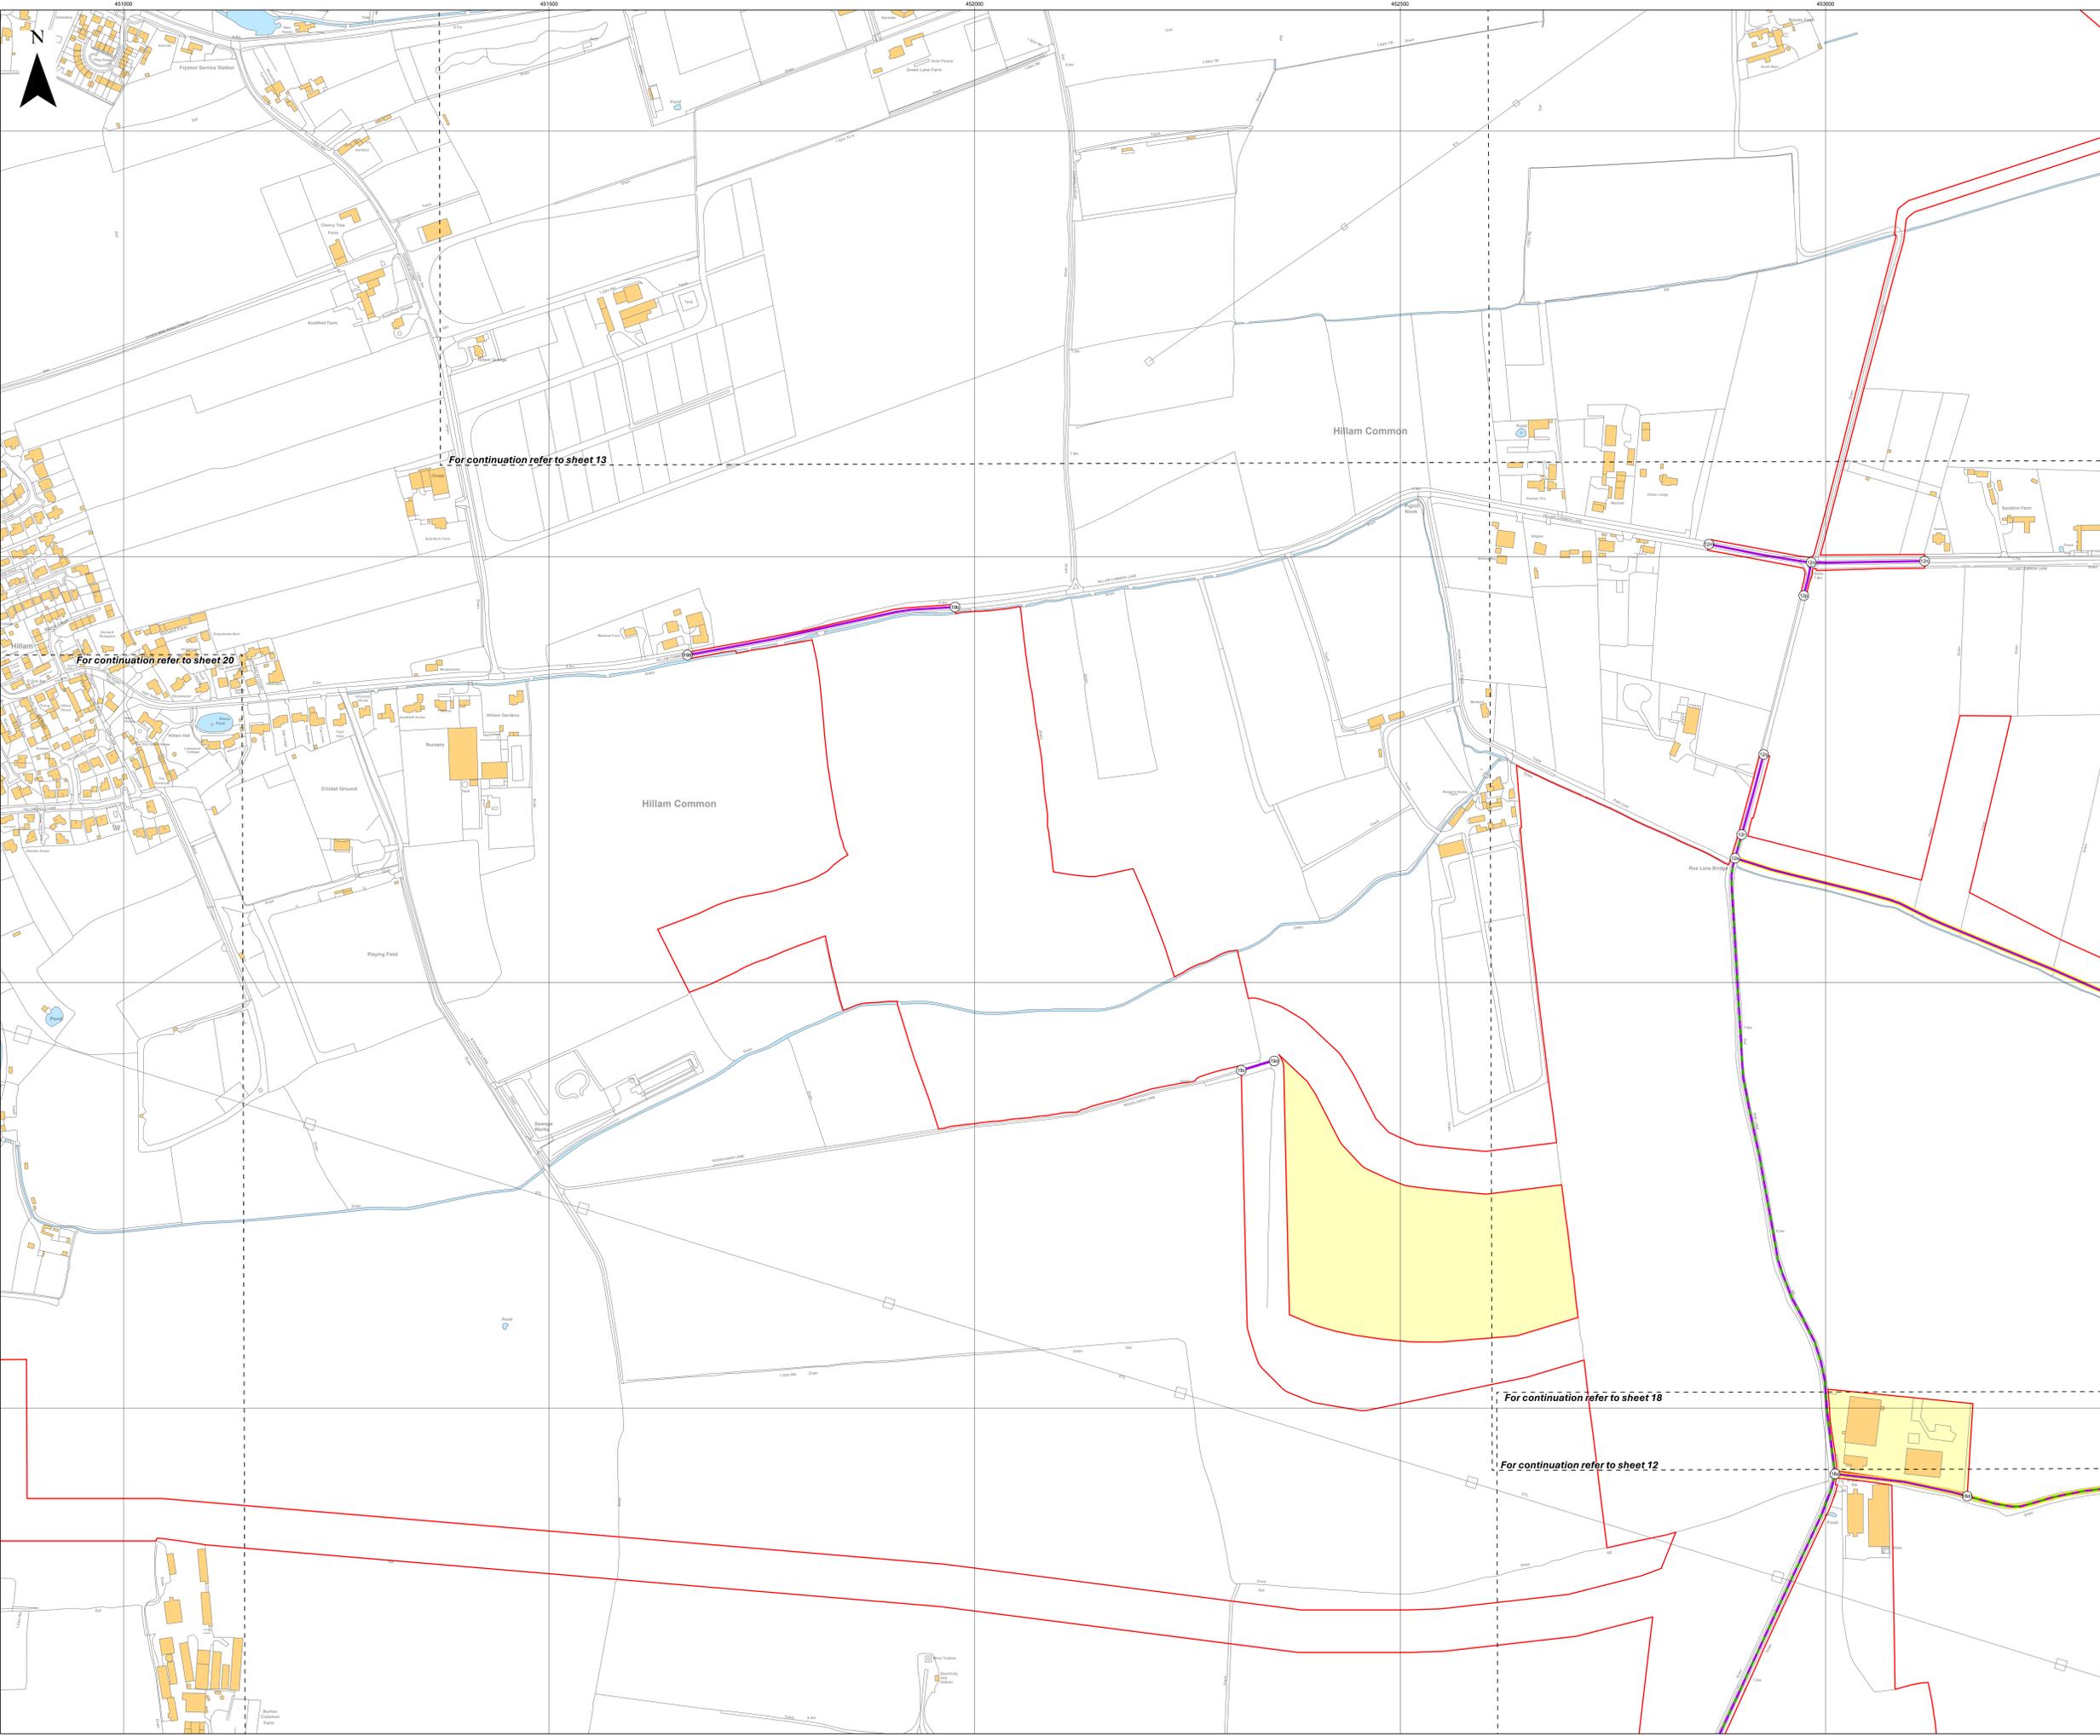

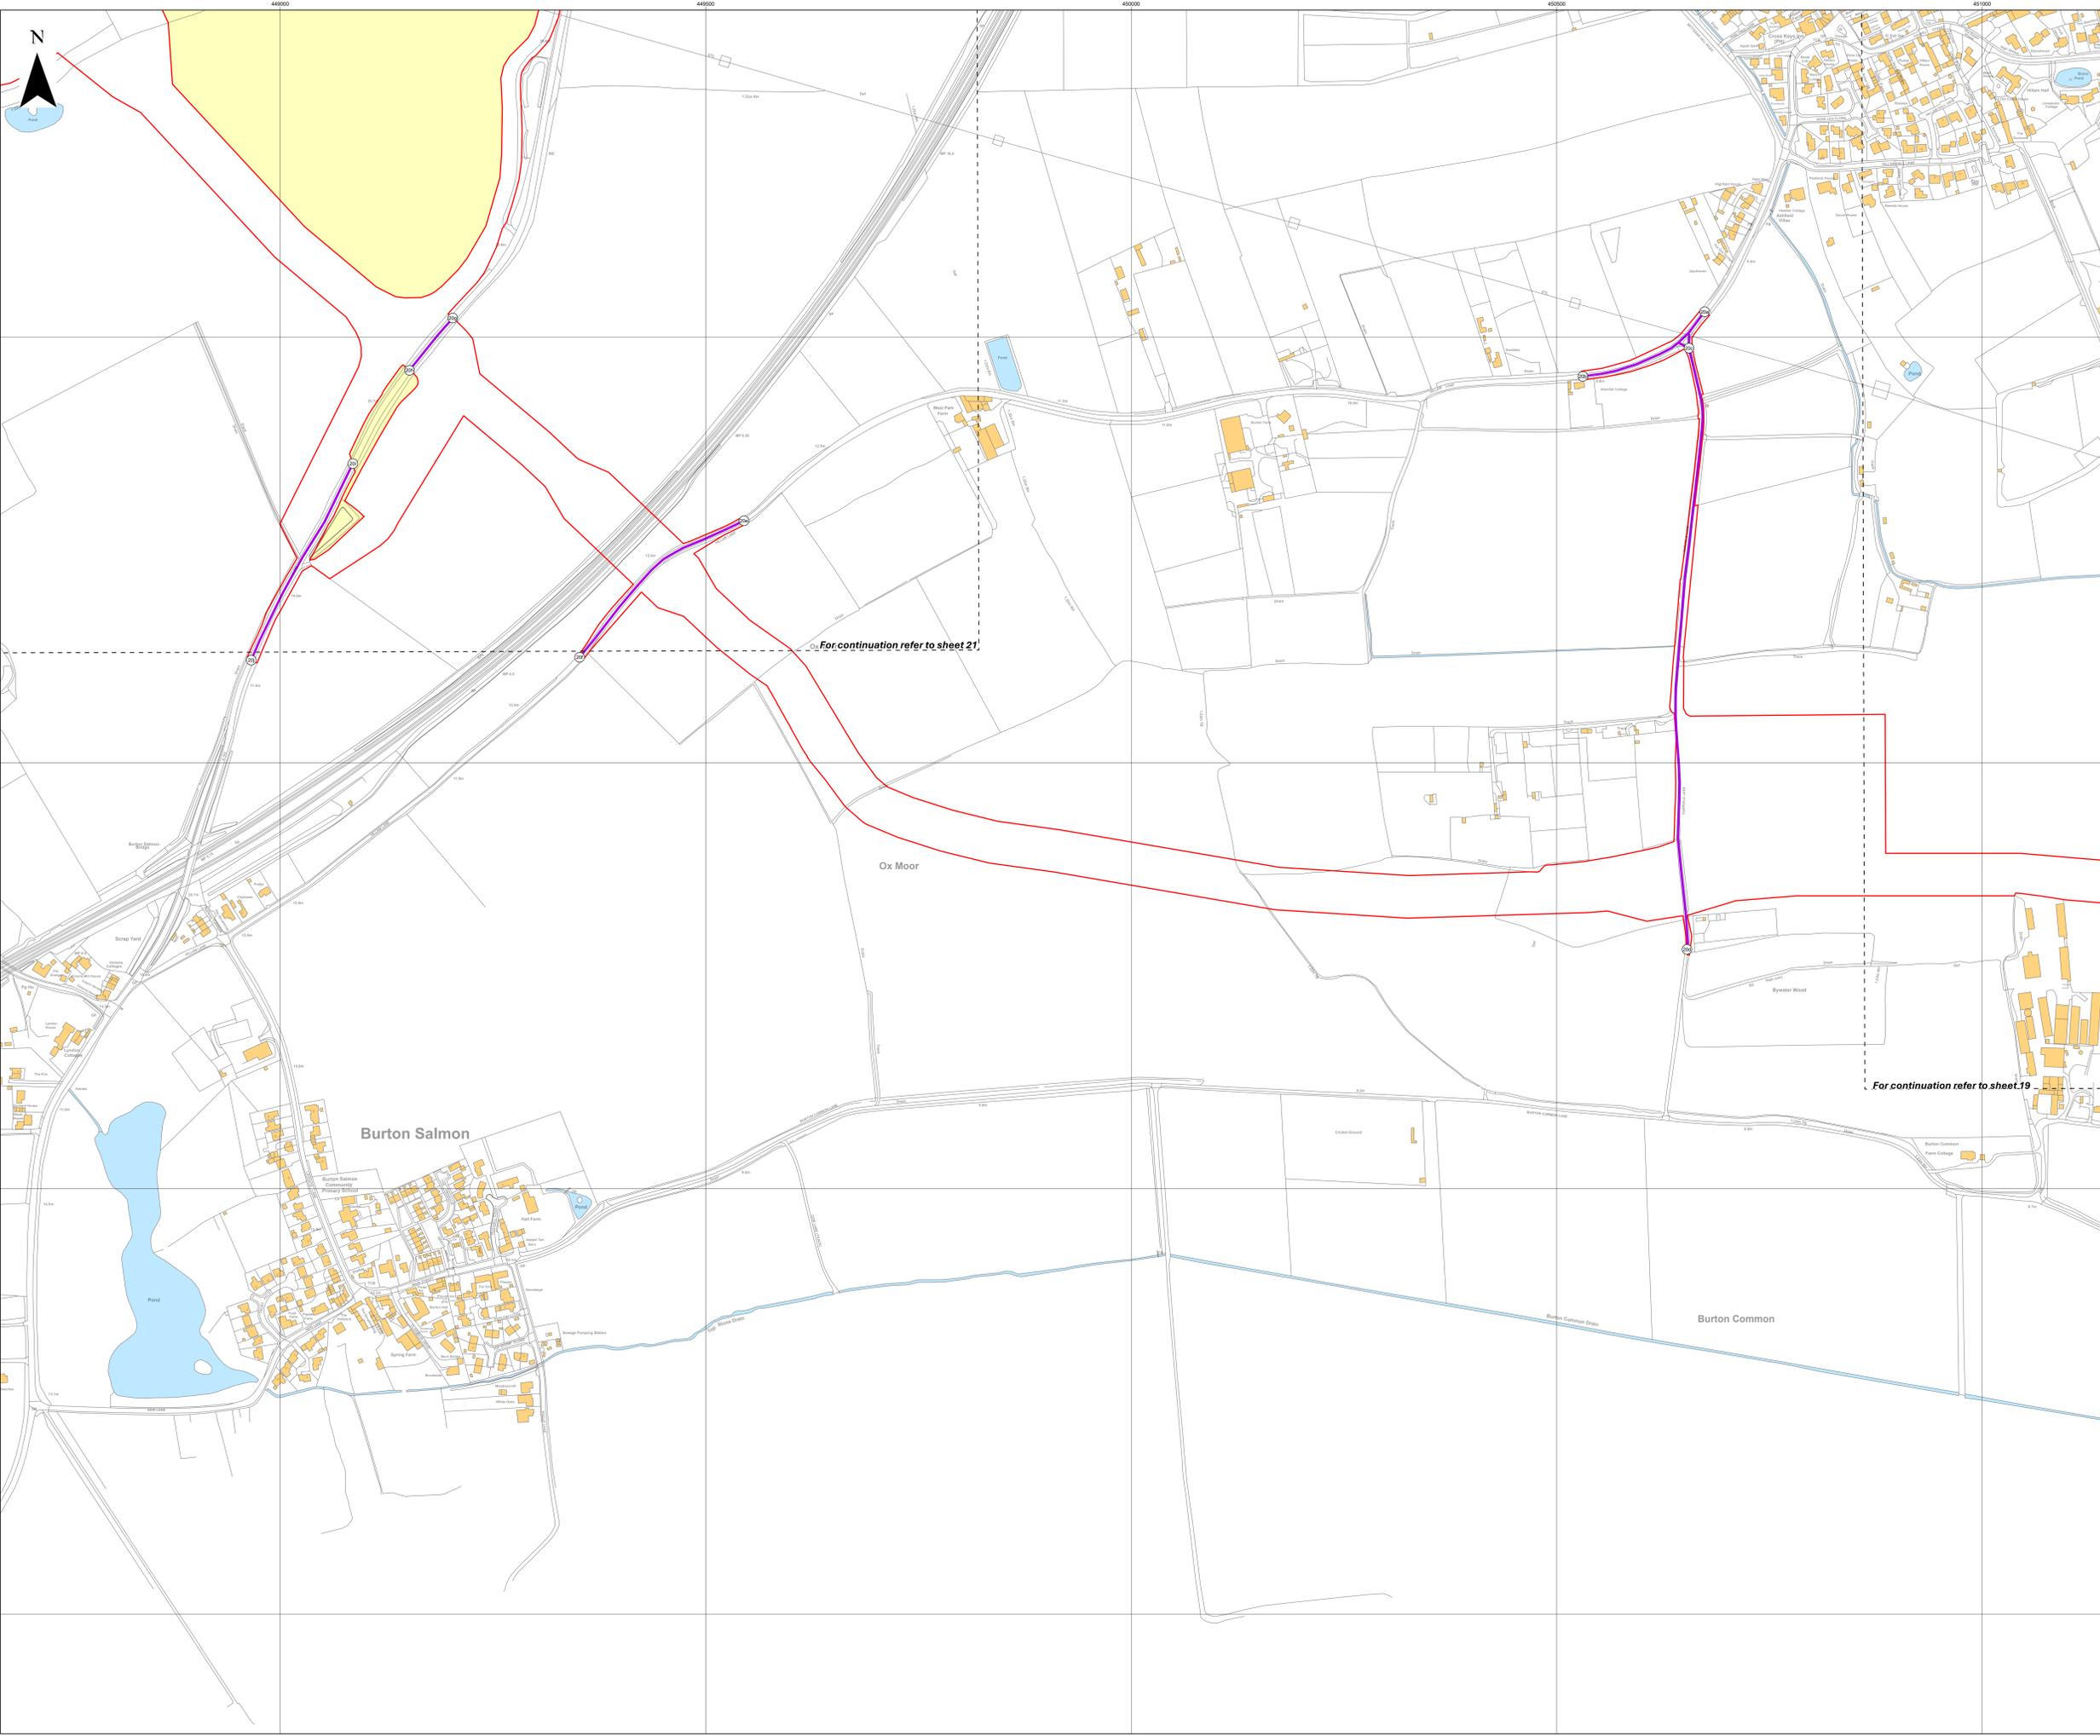

- Key**
-  Order Limits
  -  Land not included within Order Limits
  -  Sheet Index
  -  Reference point within schedule
  -  Street works/Street subject to traffic regulation measures

Layers: Lanpro; 2026; IPR; 2026  
 Base map: Reproduced from Ordnance Survey digital map data © Crown copyright 2025. All rights reserved. License number 0100031673  
 Contains OS data © Crown Copyright and database right 2025. Contains data from OS Zoomstack

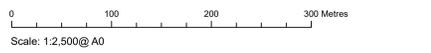

APFP Regulation: 5(2)(k)	Application Doc No.: EN0110012/APPLVS/02.06
Ref: P6045_LPR_ZZ_XX_DR_Z_DCO_0086	Date: 06/02/2026
Drawn by: BH	Checked by: AZ

- Key**
- Order Limits
  - Land not included within Order Limits
  - Sheet Index
  - Reference point within schedule
  - Street with use temporarily suspended or restricted
  - Street works/Street subject to traffic regulation measures
  - Private access with use temporarily suspended or restricted
  - Private access and street works/Private access subject to traffic regulation

Layers: Lanpro; 2026; IPR; 2026  
 Base map: Reproduced from Ordnance Survey digital map data © Crown copyright 2025. All rights reserved. License number 0100031673  
 Contains OS data © Crown Copyright and database right 2025. Contains data from OS Zoomstack

0 100 200 300 Metres


Scale: 1:2,500@A0

APFP Regulation: 5(2)(k) Application Doc No.: EN0110012/APPLVS/02.06

Ref: P6045\_LPR\_ZZ\_XX\_DR\_Z\_DCO\_0086 Date: 06/02/2026

Drawn by: BH Checked by: AZ

**Streets Plans**  
 Sheet 21 of 22

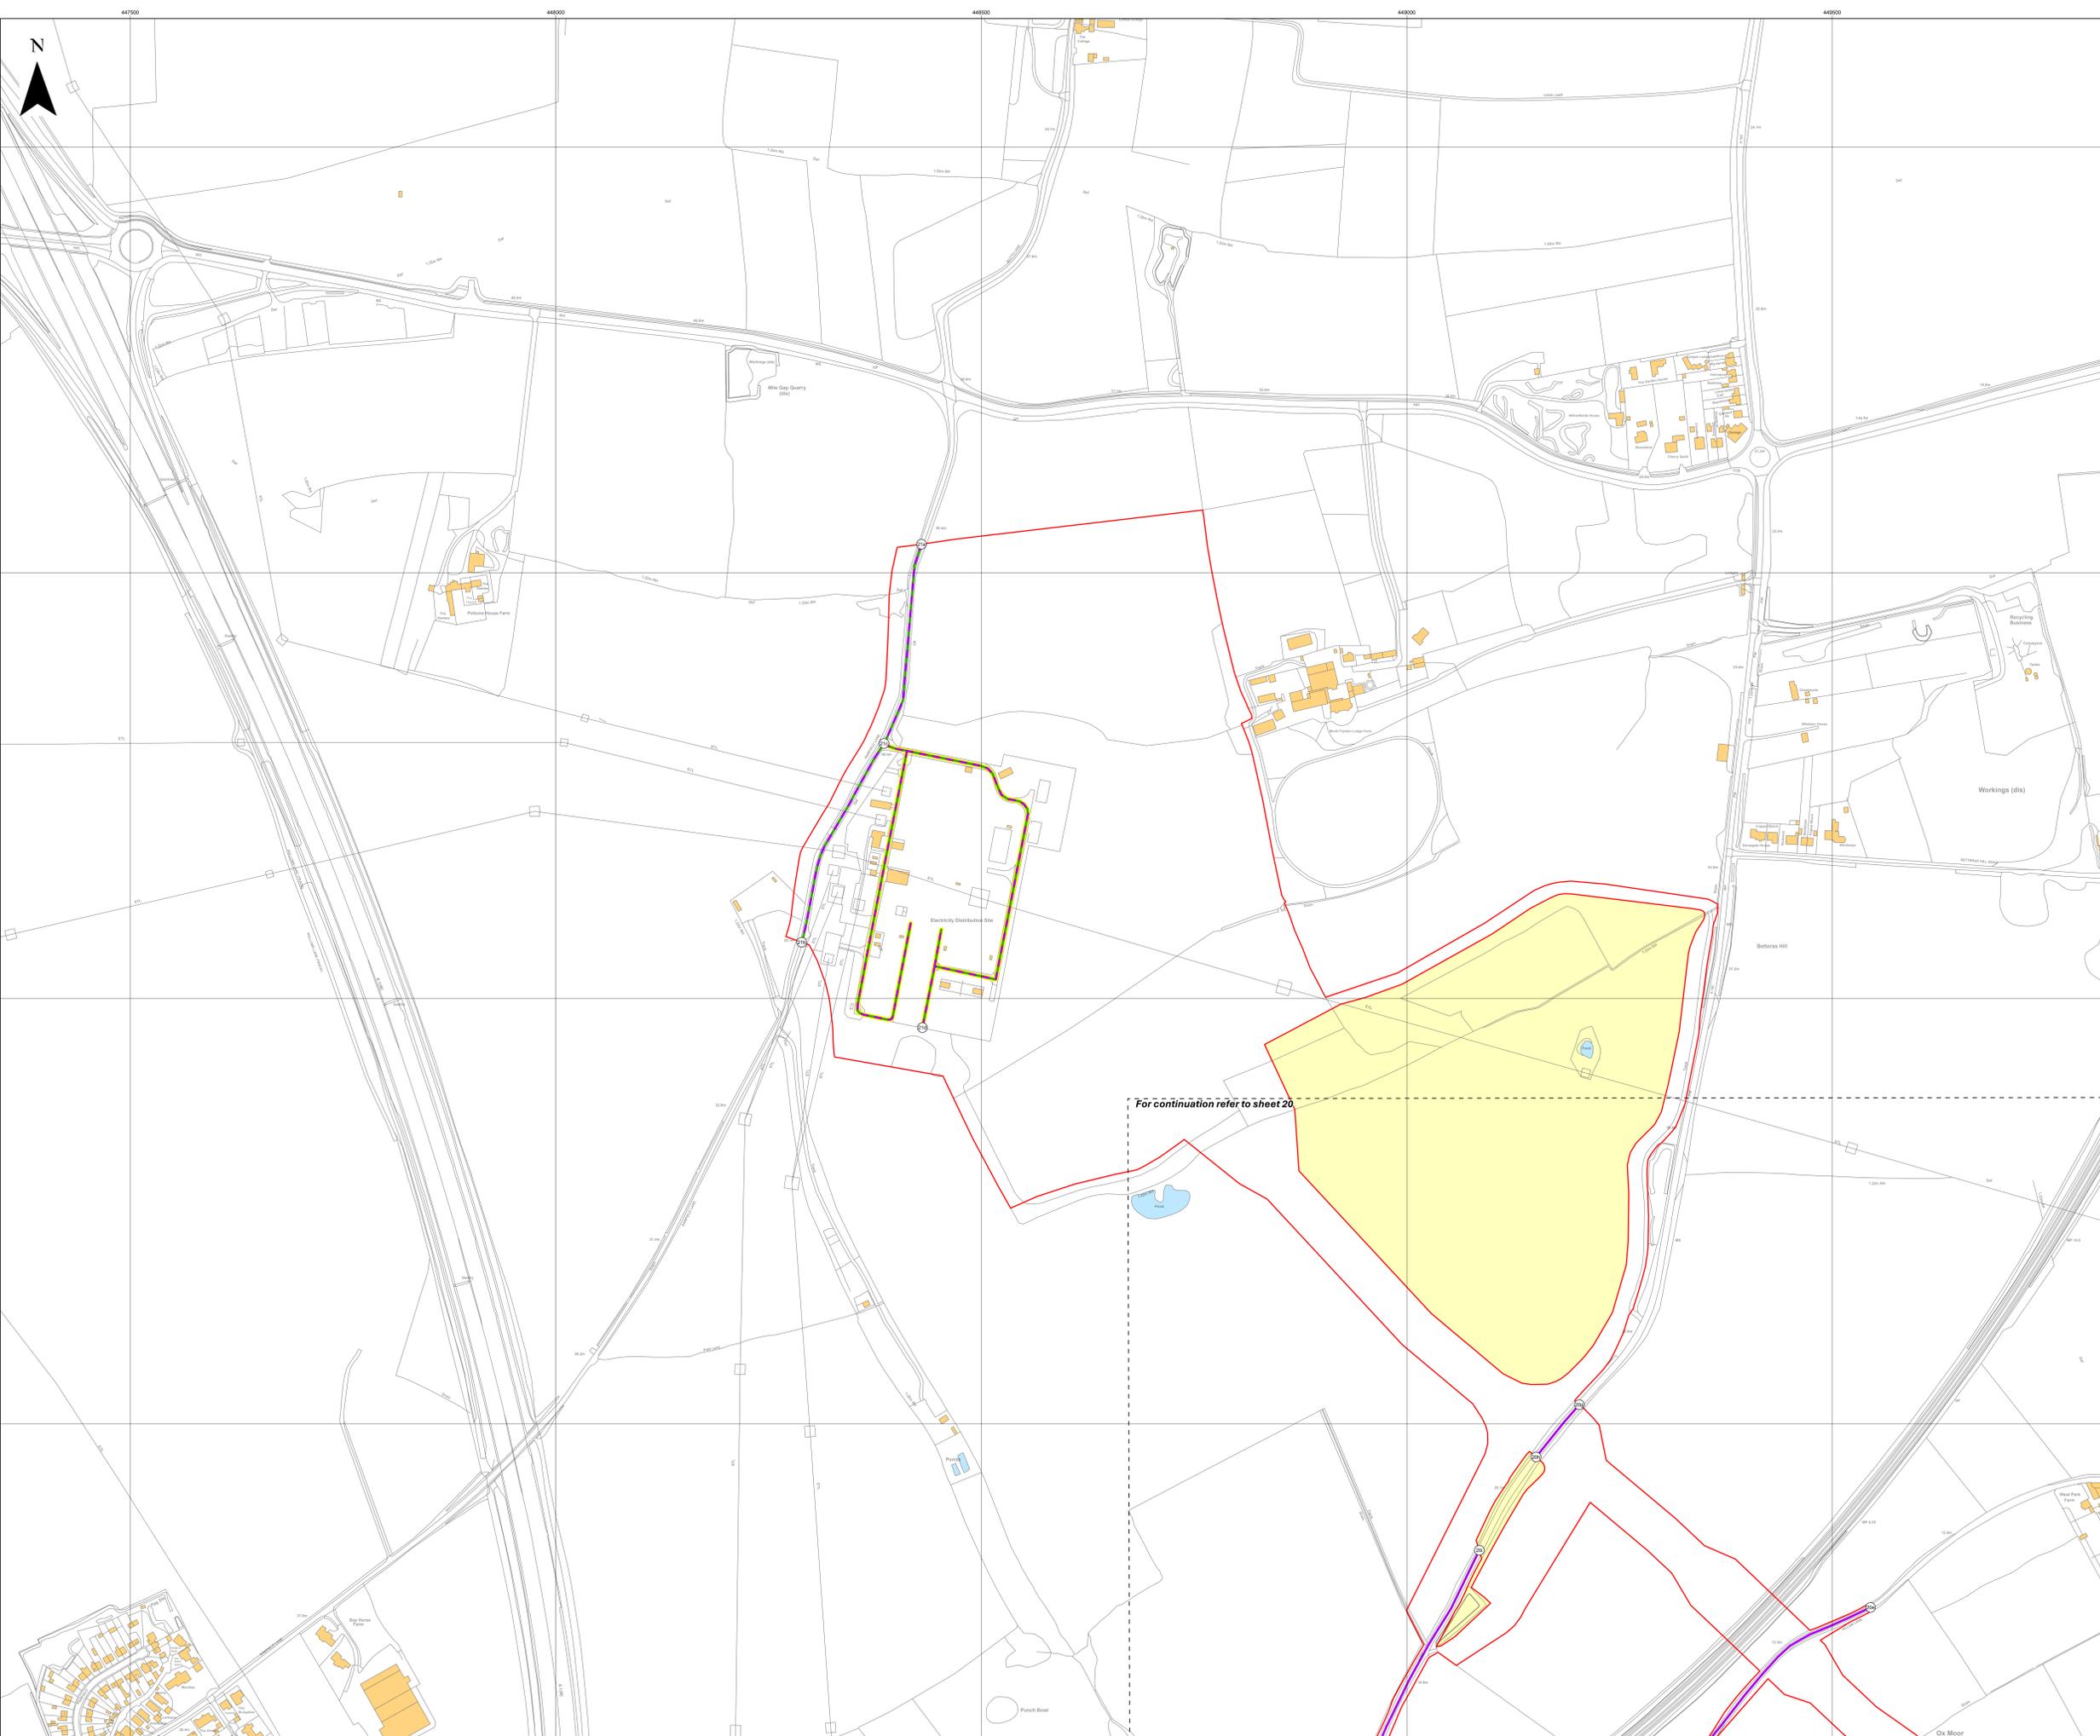

- Key**
-  Order Limits
  -  Sheet Index
  -  Reference point within schedule
  -  Street works/Street subject to traffic regulation measures

Layers: Lanpro; 2026; IPR; 2026  
 Base map: Reproduced from Ordnance Survey digital map data © Crown copyright 2025. All rights reserved. License number 0100031673  
 Contains OS data © Crown Copyright and database right 2025. Contains data from OS Zoomstack



APFP Regulation: 5(2)(k)	Application Doc No.: EN0110012/APPLVS/02.06
Ref: P6045_LPR_ZZ_XX_DR_Z_DCO_0086	Date: 06/02/2026
Drawn by: BH	Checked by: AZ

**Streets Plans**  
 Sheet 22 of 22



For continuation refer to sheet 17

For continuation refer to sheet 09