



- Order Limits
- Solar Development Site
- Cable Route Corridor
- Highways Improvement Areas
- Solar Development Site 8 Access
- Existing Monk Fryston Substation

Coordinate System: British National Grid  
 Esri, CGIAR, USGS, Esri UK, Esri, TomTom, Garmin, FAO, METI, NASA, USGS, Contains OS data © Crown Copyright and database right 2025. Contains data from OS Zoomstack

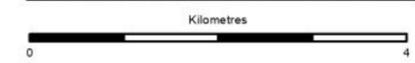

P01	30/01/2026	KRIG	CESL	KHAR	ALAR
Rev	Date	By	Chkd	Appd	Authd

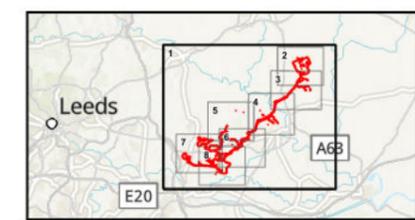

Drawing Title  
**Figure 1.2**  
**Elements of the Proposed Development**  
**Sheet Number 1 of 8**

Client  
**Light Valley Solar Limited**


Project Name  
**Light Valley Solar**

Scale at A3  
**1:75,000**

Project Number  
**302939-00**


Rev  
**P01**

Drawing Number  
**EN0110012/APP/LVS/06.02.01.02.01**

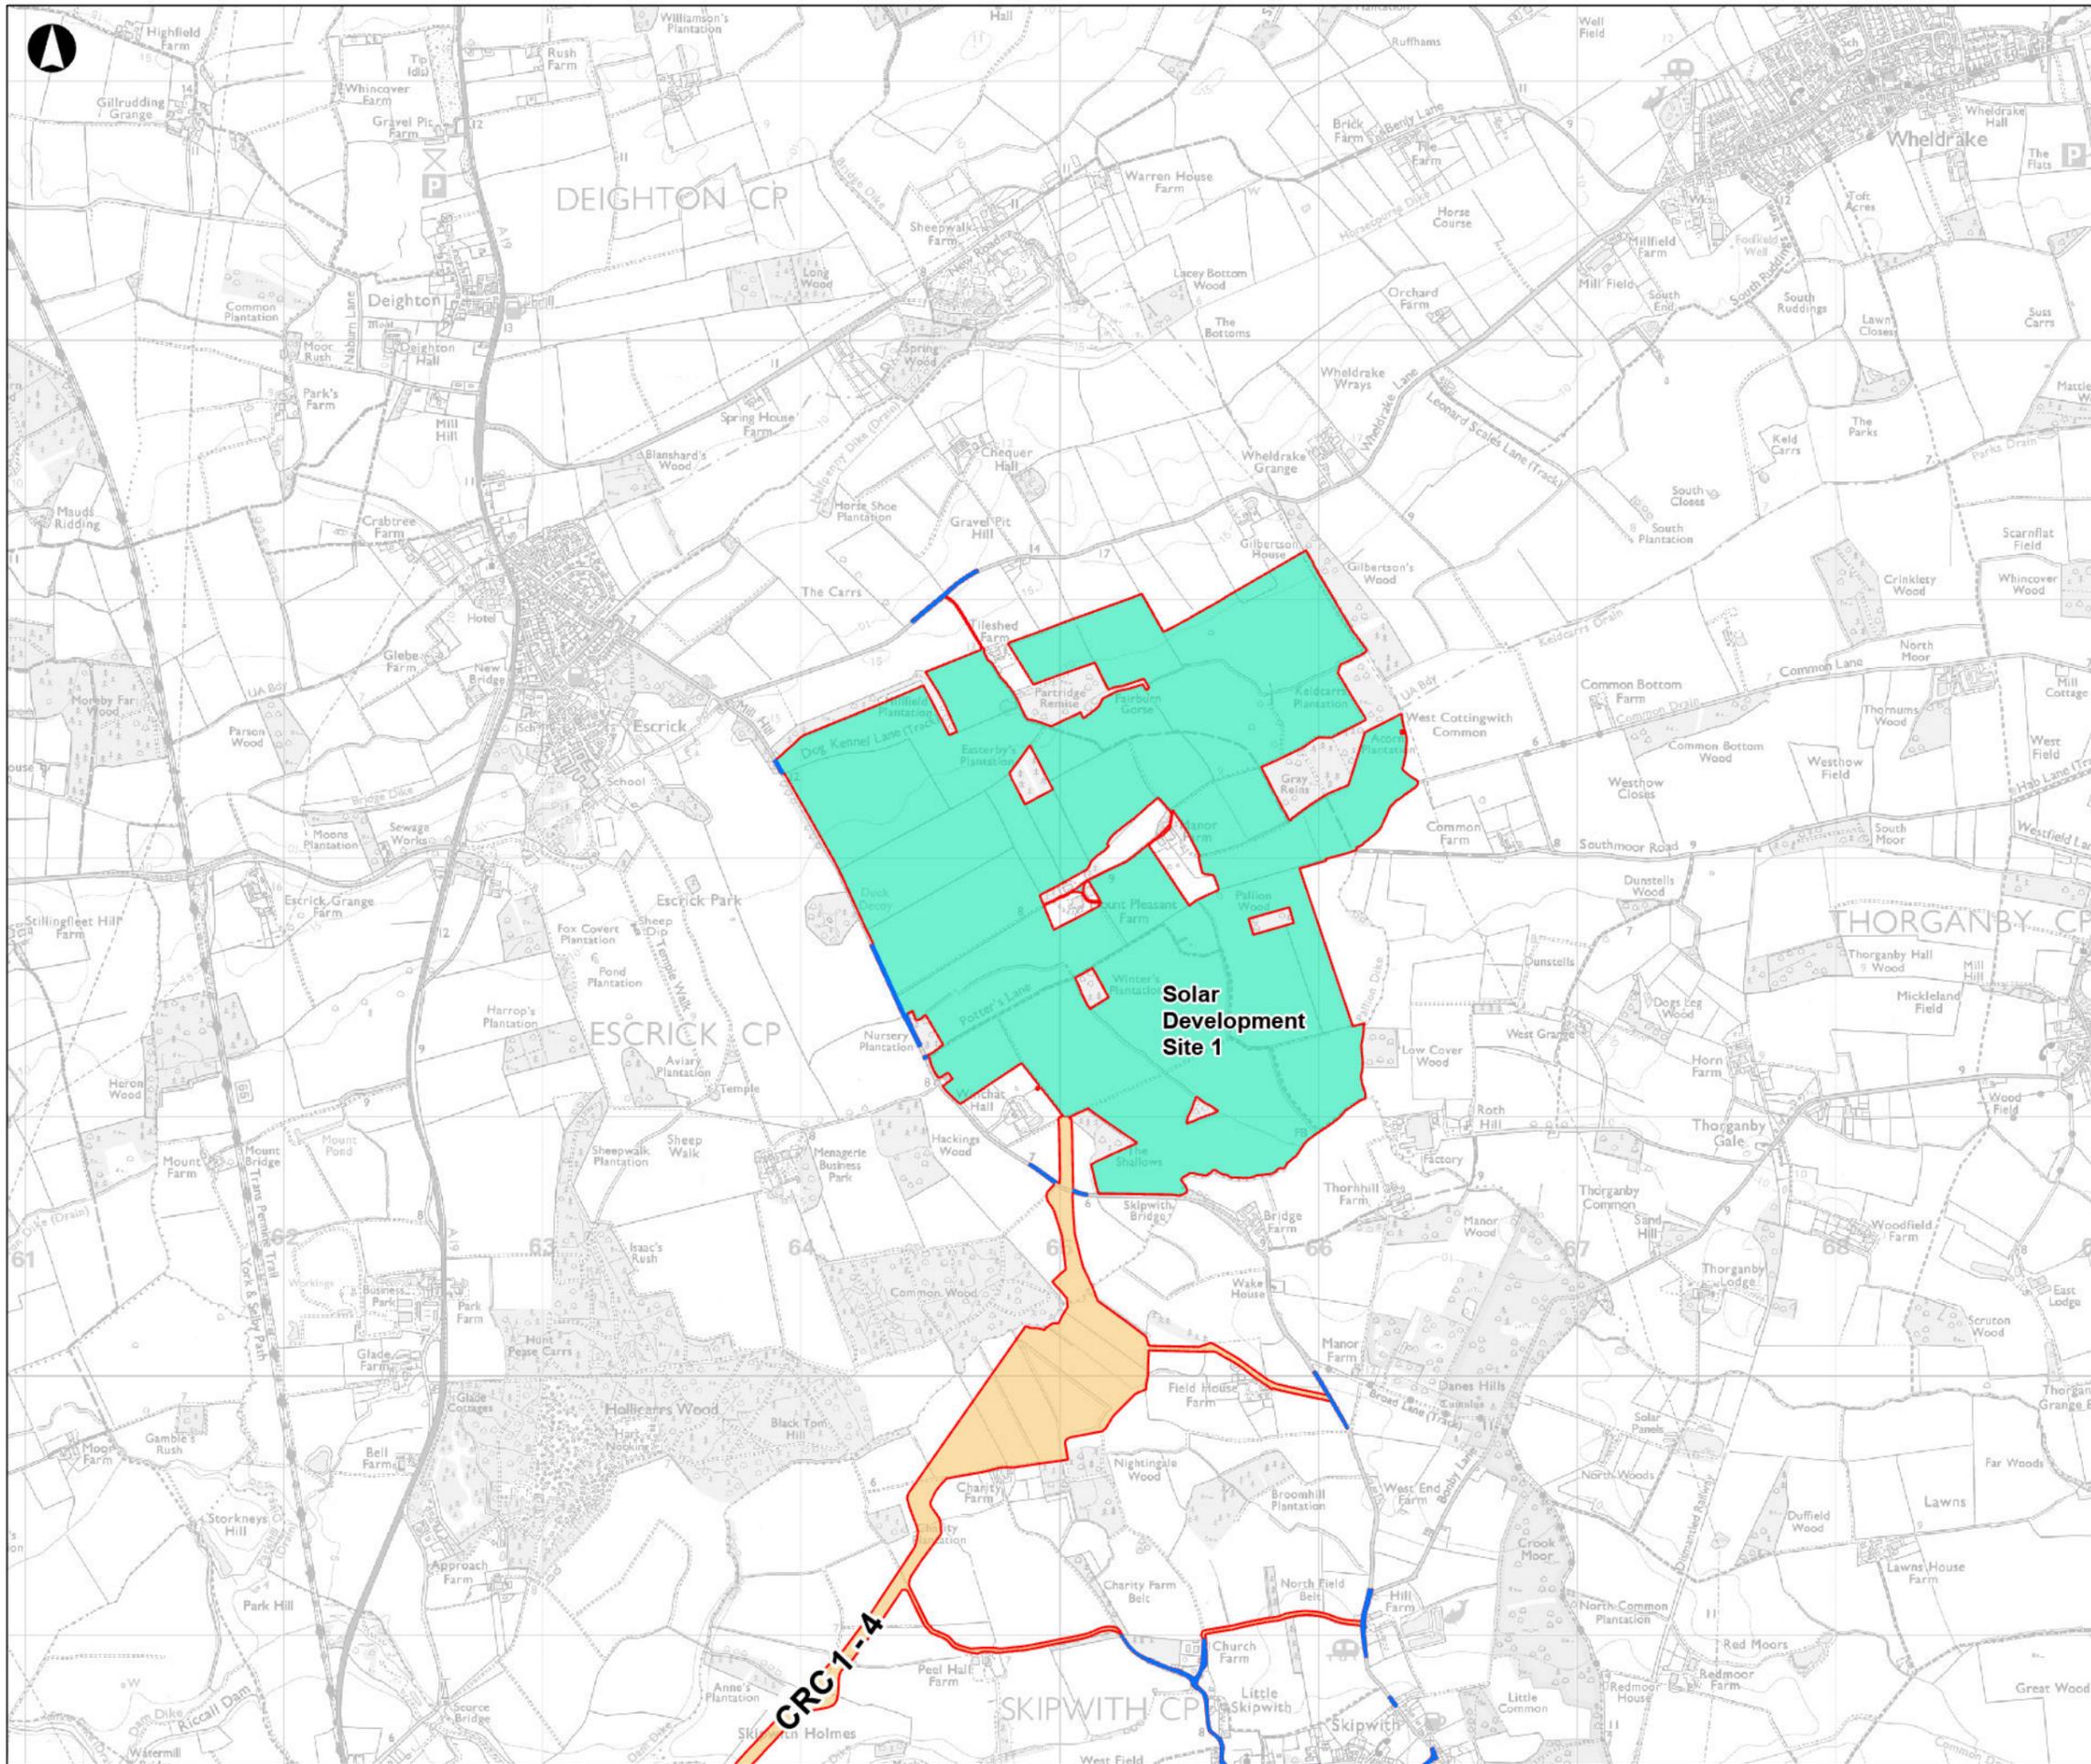

- Order Limits
- Solar Development Site
- Cable Route Corridor
- Highways Improvement Areas
- Solar Development Site 8 Access
- Existing Monk Fryston Substation

Coordinate System: British National Grid  
 Esri, CGIAR, USGS, Esri UK, Esri, TomTom, Garmin, FAO, METI/ NASA, USGS, Contains OS data © Crown Copyright and database right 2025. Contains data from OS Zoomstack

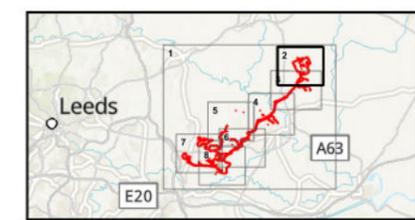

P01	30/01/2026	KRIG	CESL	KHAR	ALAR
Rev	Date	By	Chkd	Appd	Authd



Drawing Title  
**Figure 1.2**  
**Elements of the Proposed Development**  
**Sheet Number 2 of 8**

Client  
**Light Valley Solar Limited**


Project Name  
**Light Valley Solar**

Scale at A3  
**1:25,000**

Project Number  
**302939-00**


Rev  
**P01**

Drawing Number  
**EN0110012/APP/LVS/06.02.01.02.02**

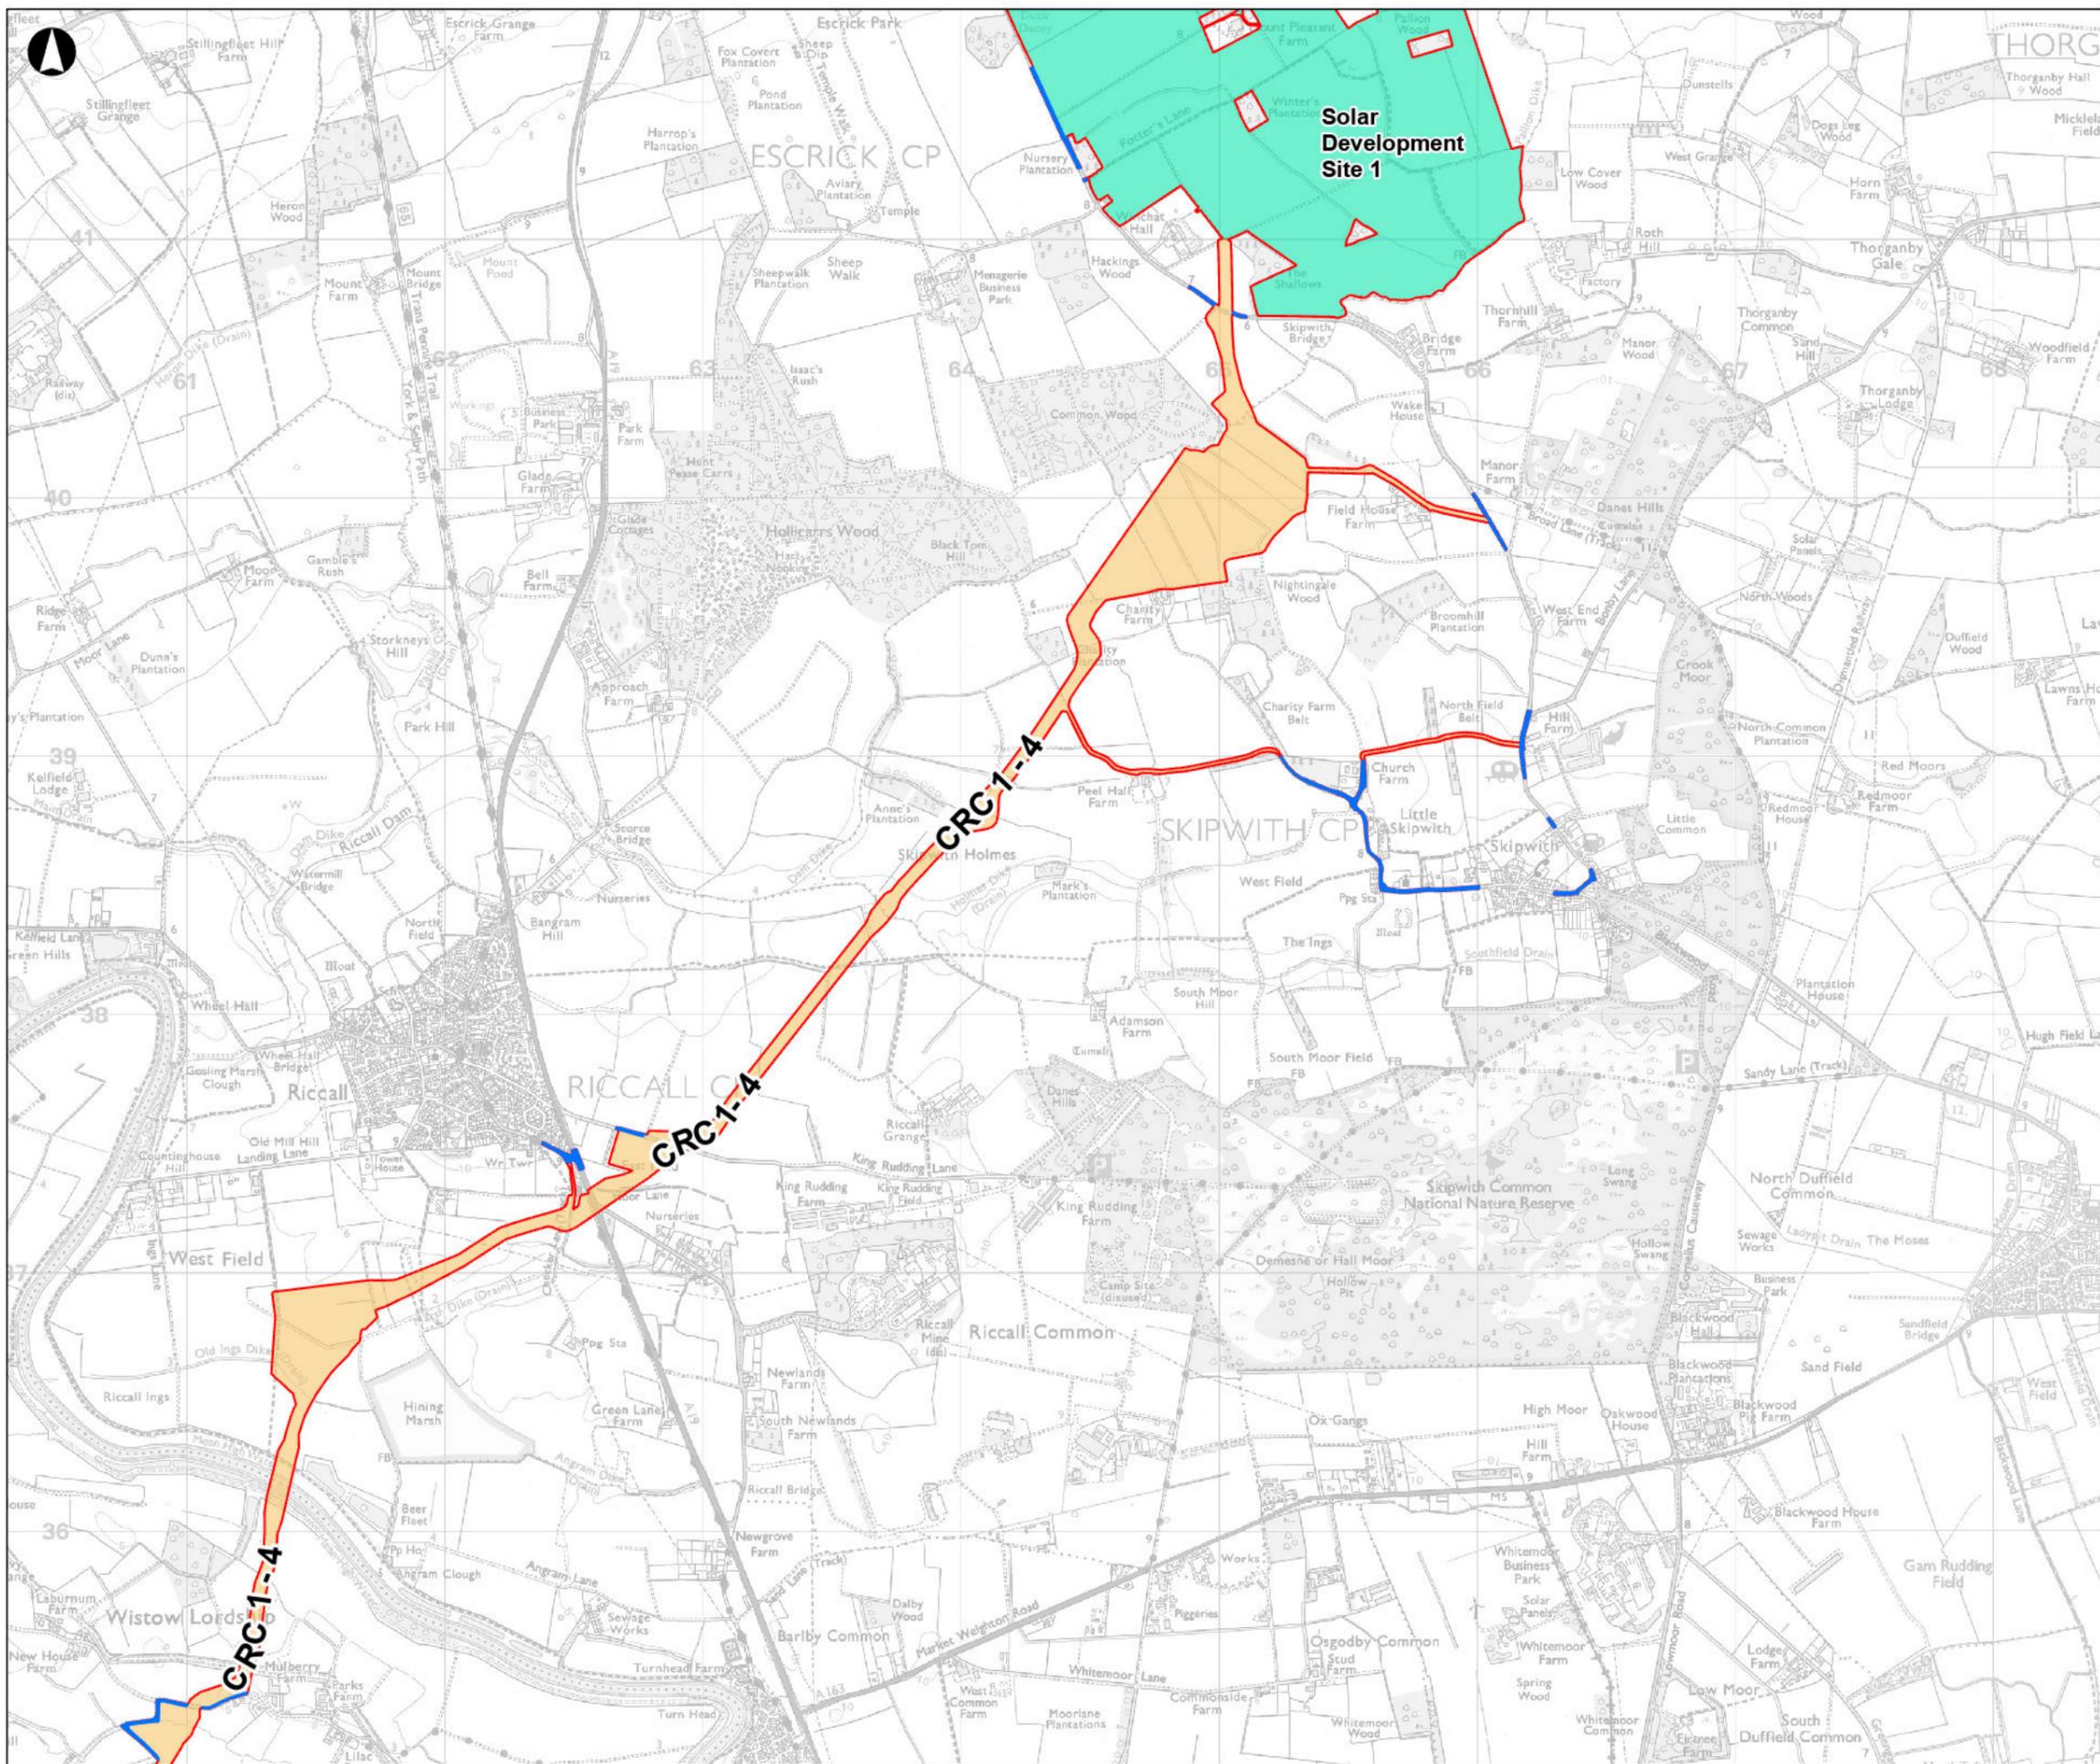

- Order Limits
- Solar Development Site
- Cable Route Corridor
- Highways Improvement Areas
- Solar Development Site 8 Access
- Existing Monk Fryston Substation

Coordinate System: British National Grid  
 Esri, CGIAR, USGS, Esri UK, Esri, TomTom, Garmin, FAO, METI/ NASA, USGS, Contains OS data © Crown Copyright and database right 2025. Contains data from OS Zoomstack

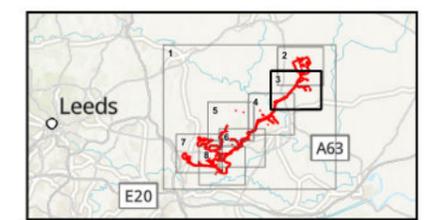

Kilometres

0 1

P01	30/01/2026	KRIG	CESL	KHAR	ALAR
Rev	Date	By	Chkd	Appd	Authd



Drawing Title  
**Figure 1.2**  
**Elements of the Proposed Development**  
**Sheet Number 3 of 8**

Client  
**Light Valley Solar Limited**


Project Name  
**Light Valley Solar**

Scale at A3  
**1:25,000**

Project Number  
**302939-00**


Rev  
**P01**

Drawing Number  
**EN0110012/APP/LVS/06.02.01.02.03**

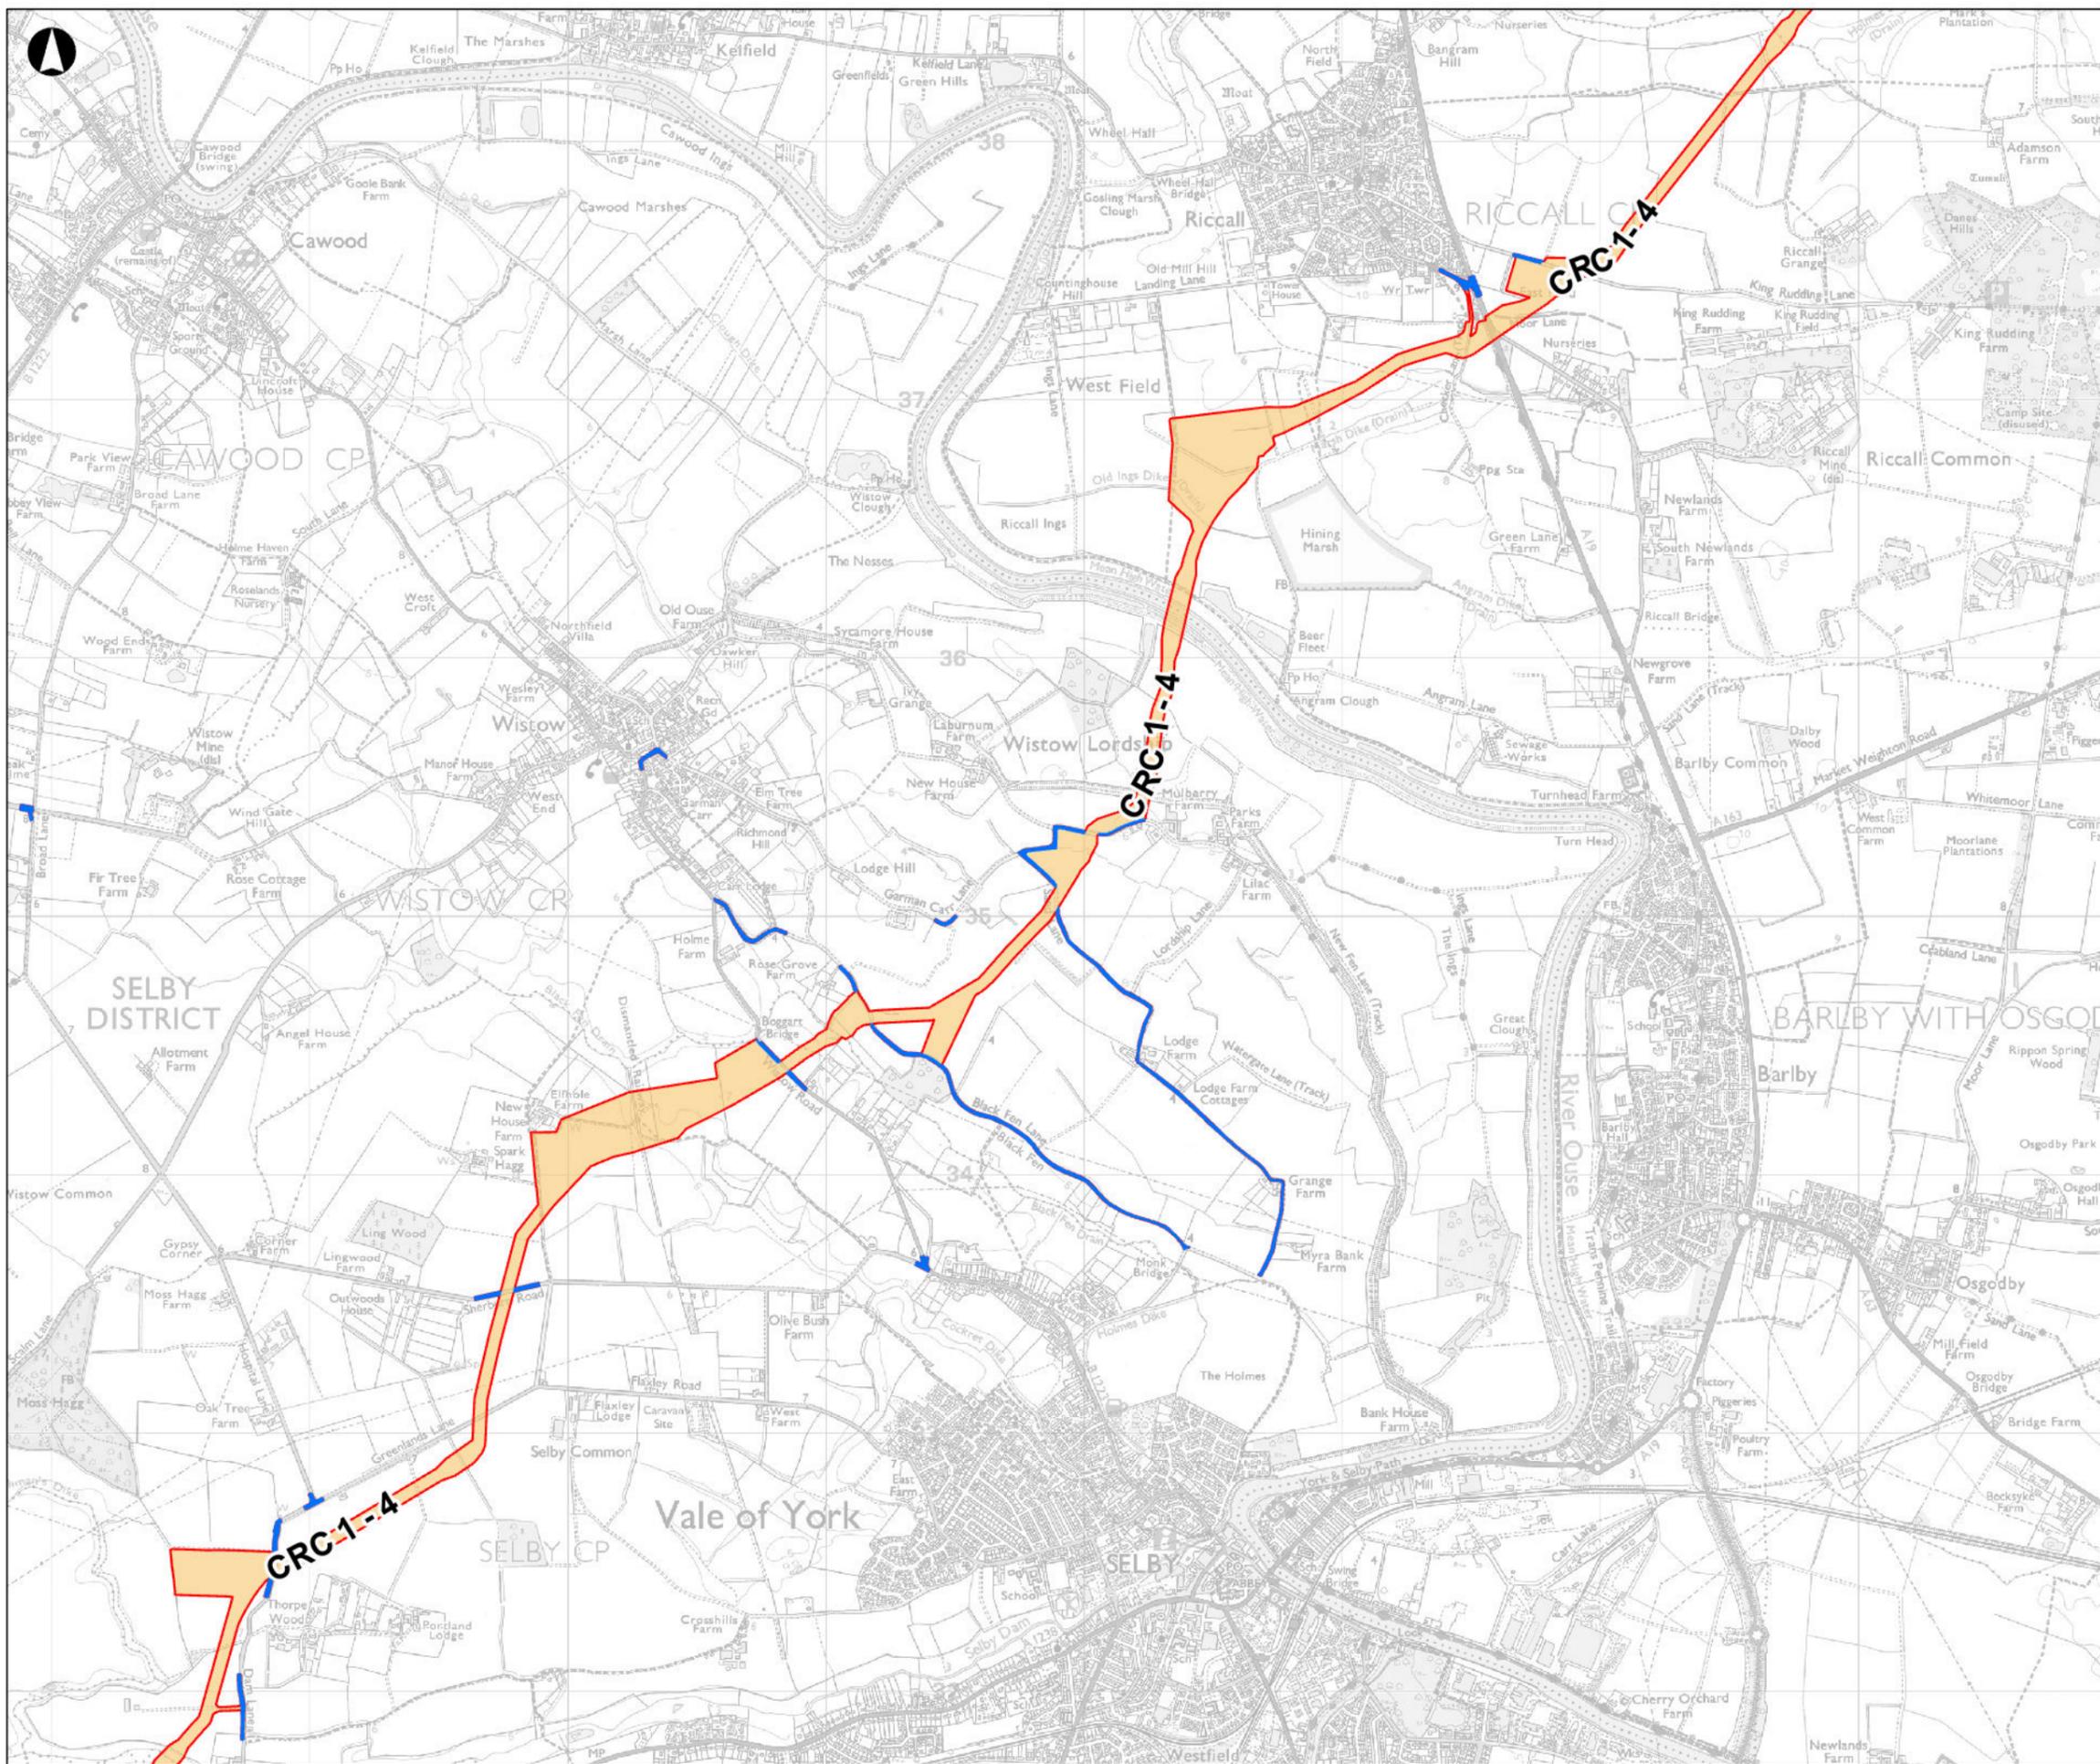

- Order Limits
- Solar Development Site
- Cable Route Corridor
- Highways Improvement Areas
- Solar Development Site 8 Access
- Existing Monk Fryston Substation

Coordinate System: British National Grid  
 Esri, CGIAR, USGS, Esri UK, Esri, TomTom, Garmin, FAO, METI/ NASA, USGS, Contains OS data © Crown Copyright and database right 2025. Contains data from OS Zoomstack

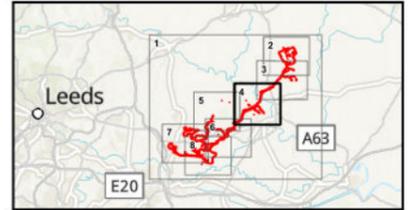

P01	30/01/2026	KRIG	CESL	KHAR	ALAR
Rev	Date	By	Chkd	Appd	Authd



Drawing Title  
**Figure 1.2**  
**Elements of the Proposed Development**  
**Sheet Number 4 of 8**

Client  
**Light Valley Solar Limited**


Project Name  
**Light Valley Solar**

Scale at A3  
**1:25,000**

Project Number  
**302939-00**


Rev  
**P01**

Drawing Number  
**EN0110012/APP/LVS/06.02.01.02.04**

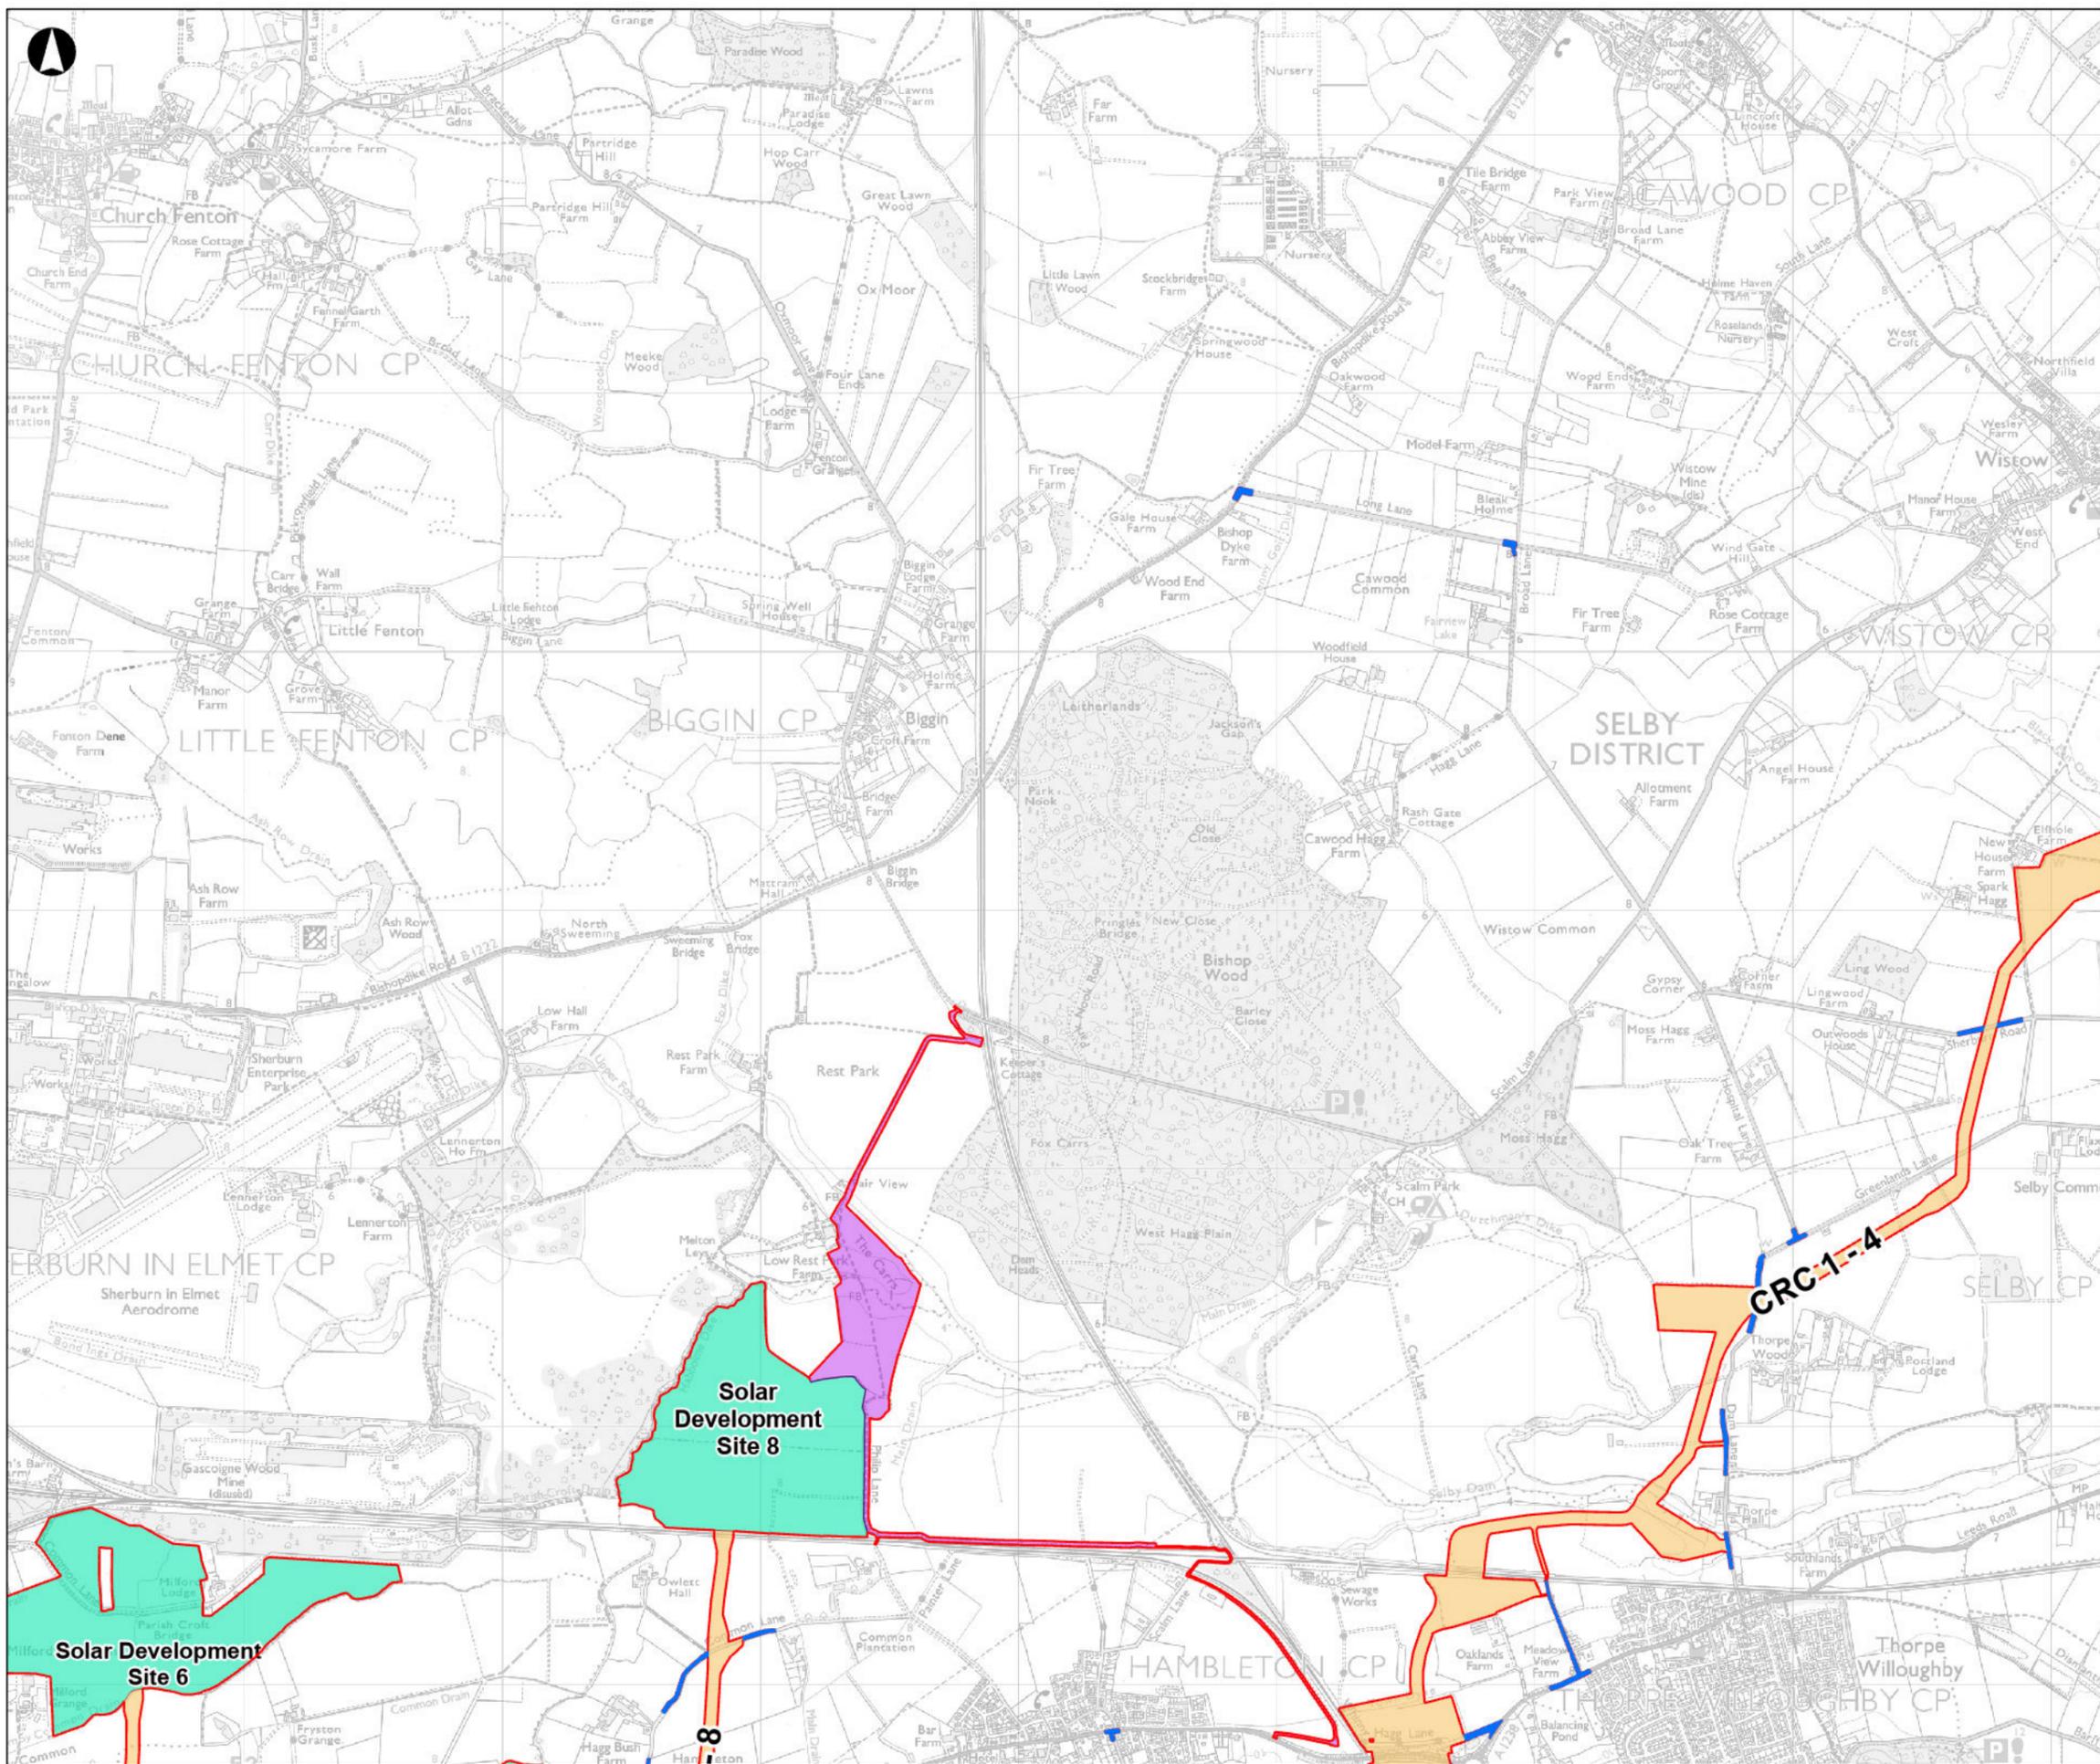

- Order Limits
- Solar Development Site
- Cable Route Corridor
- Highways Improvement Areas
- Solar Development Site 8 Access
- Existing Monk Fryston Substation

Coordinate System: British National Grid  
 Esri, CGIAR, USGS, Esri UK, Esri, TomTom, Garmin, FAO, METI/ NASA, USGS, Contains OS data © Crown Copyright and database right 2025. Contains data from OS Zoomstack

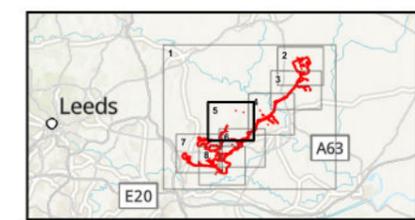

Kilometres					
0 1					
P01	30/01/2026	KRIG	CESL	KHAR	ALAR
Rev	Date	By	Chkd	Appd	Authd



Drawing Title  
**Figure 1.2**  
**Elements of the Proposed Development**  
 Sheet Number 5 of 8

Client  
**Light Valley Solar Limited**


Project Name  
**Light Valley Solar**

Scale at A3  
**1:25,000**

Project Number  
**302939-00**


Rev  
**P01**

Drawing Number  
**EN0110012/APP/LVS/06.02.01.02.05**

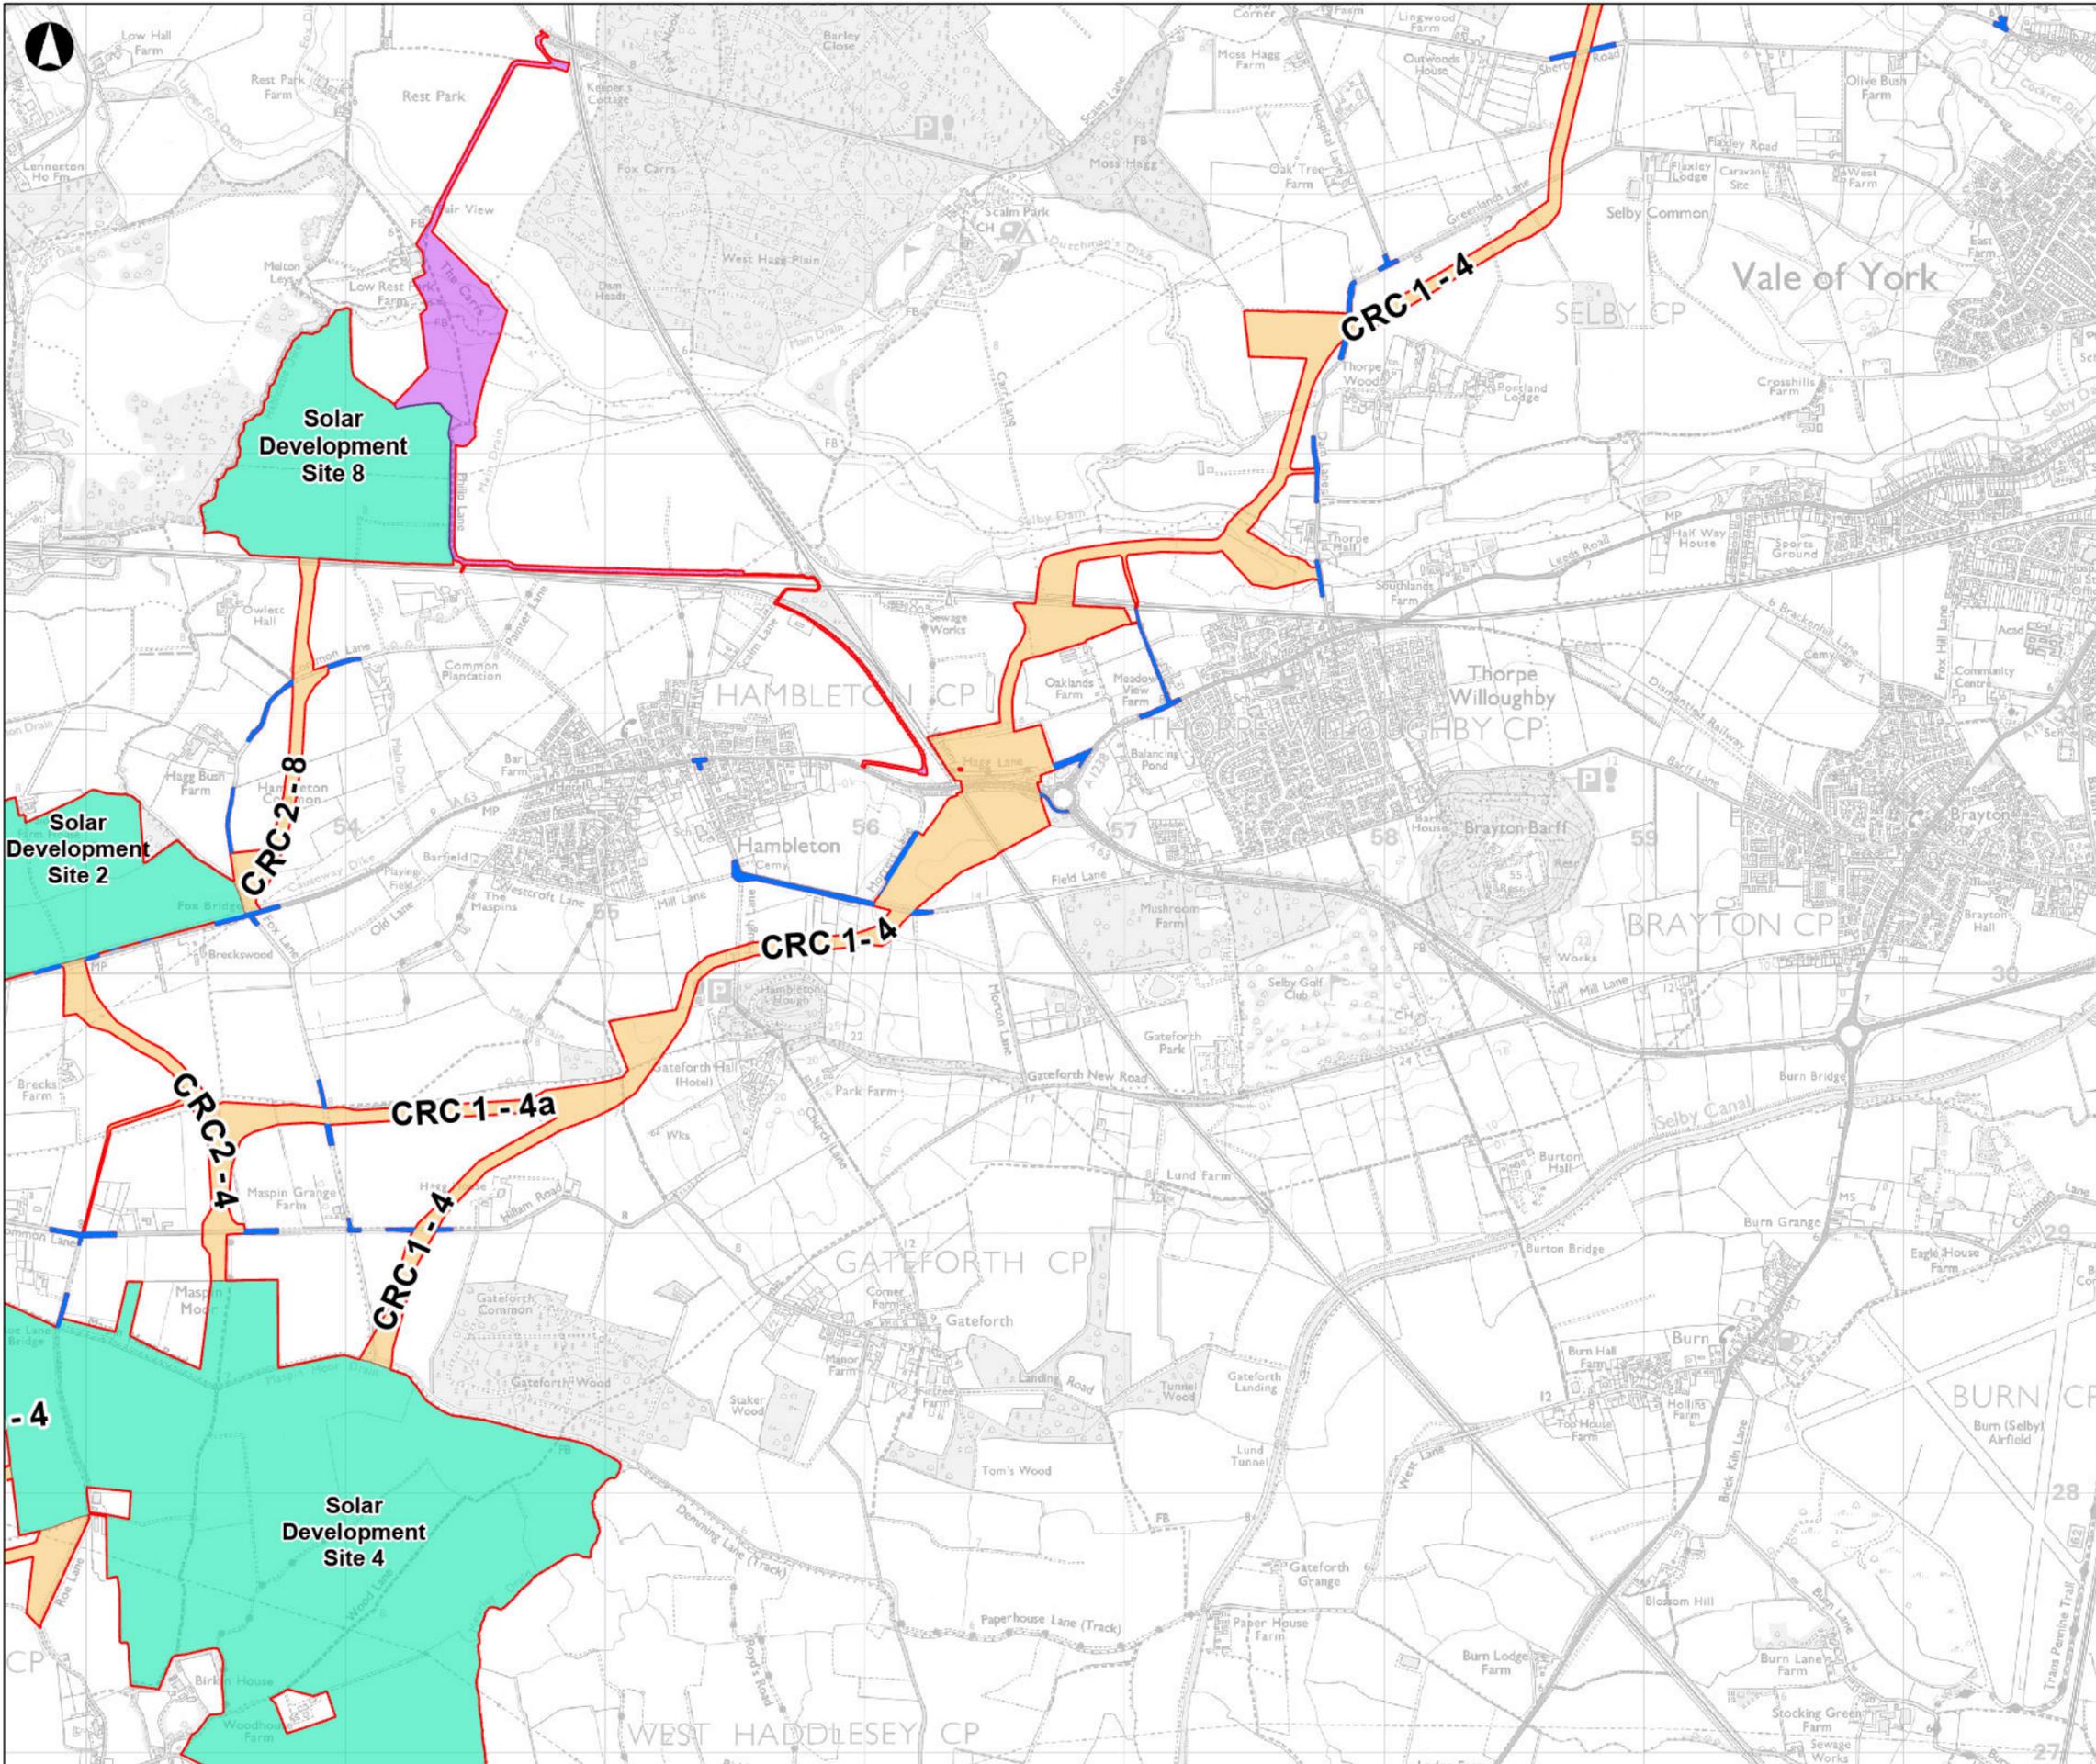

- Order Limits
- Solar Development Site
- Cable Route Corridor
- Highways Improvement Areas
- Solar Development Site 8 Access
- Existing Monk Fryston Substation

Coordinate System: British National Grid  
 Esri, CGIAR, USGS, Esri UK, Esri, TomTom, Garmin, FAO, METI, NASA, USGS, Contains OS data © Crown Copyright and database right 2025. Contains data from OS Zoomstack

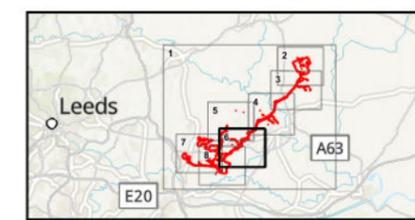

Kilometres

0 1

P01	30/01/2026	KRIG	CESL	KHAR	ALAR
Rev	Date	By	Chkd	Appd	Authd



Drawing Title  
**Figure 1.2**  
**Elements of the Proposed Development**  
**Sheet Number 6 of 8**

Client  
**Light Valley Solar Limited**


Project Name  
**Light Valley Solar**

Scale at A3  
**1:25,000**

Project Number  
**302939-00**


Rev  
**P01**

Drawing Number  
**EN0110012/APP/LVS/06.02.01.02.06**

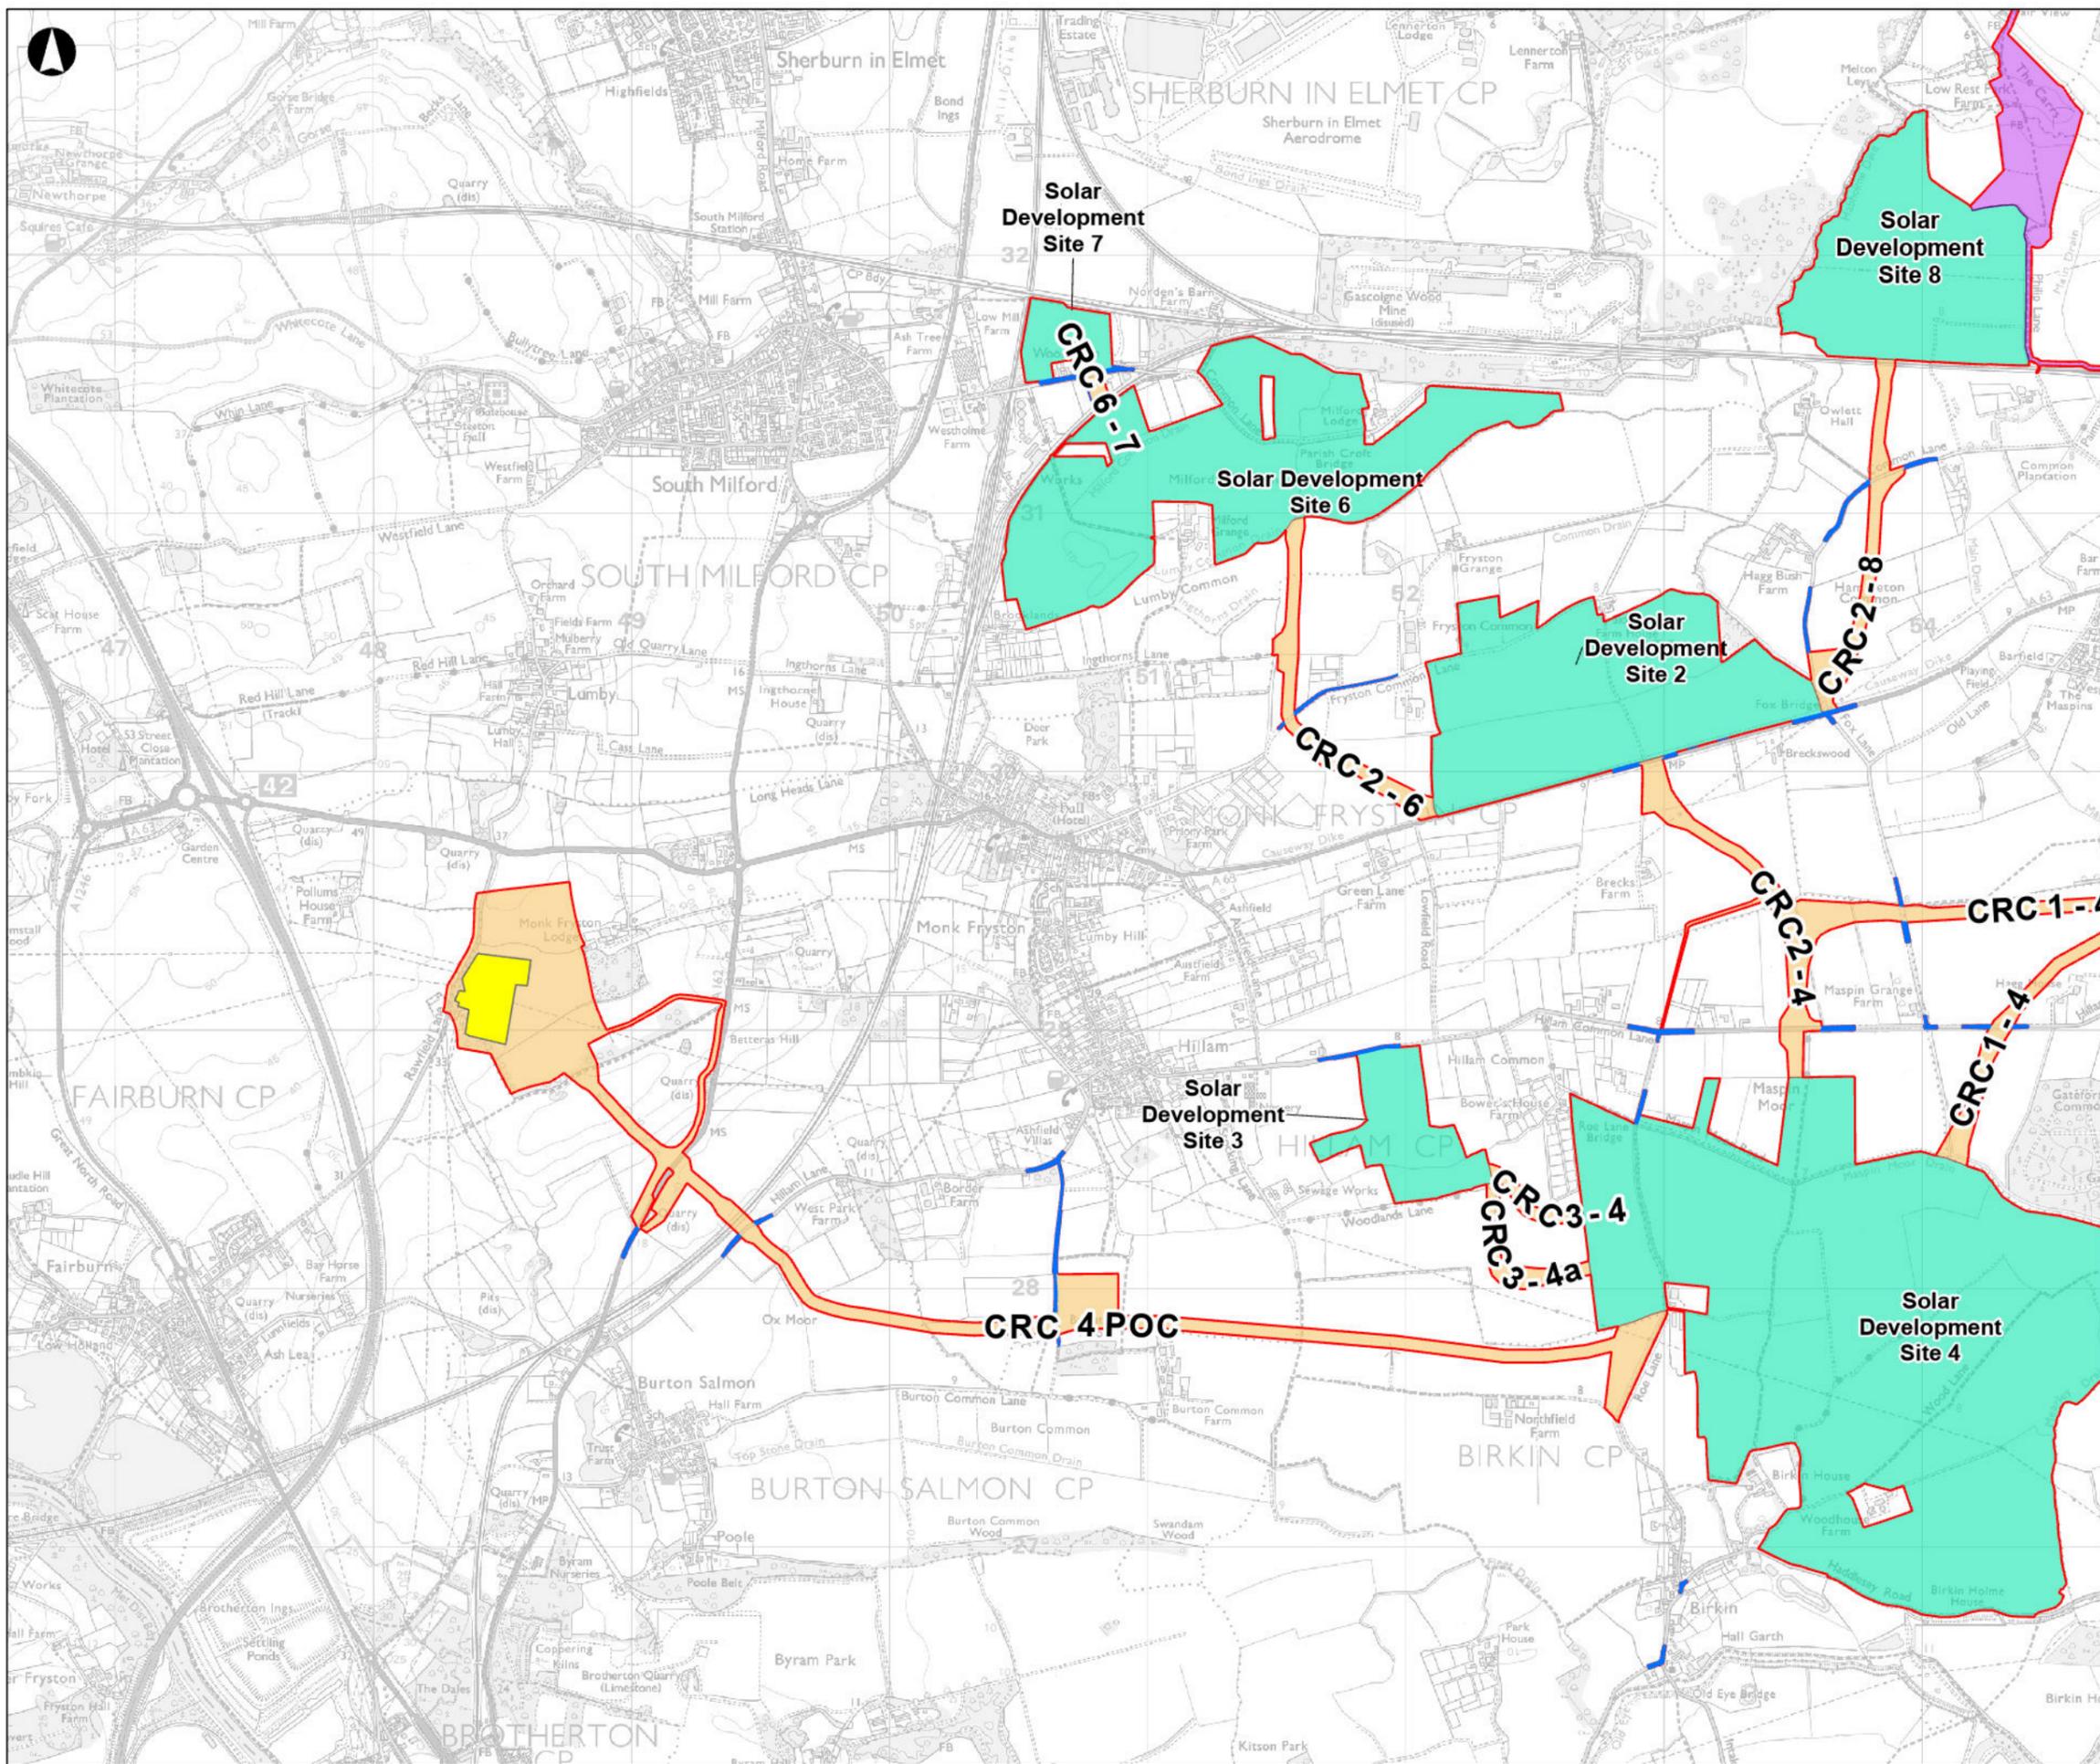

- Order Limits
- Solar Development Site
- Cable Route Corridor
- Highways Improvement Areas
- Solar Development Site 8 Access
- Existing Monk Fryston Substation

Coordinate System: British National Grid  
 Esri, CGIAR, USGS, Esri UK, Esri, TomTom, Garmin, FAO, METI/ NASA, USGS, Contains OS data © Crown Copyright and database right 2025. Contains data from OS Zoomstack

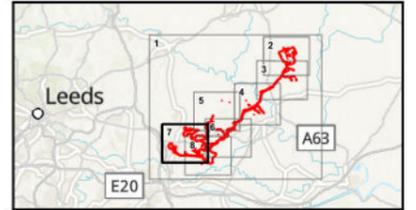

Kilometres

0 1

P01	30/01/2026	KRIG	CESL	KHAR	ALAR
Rev	Date	By	Chkd	Appd	Authd



Drawing Title  
**Figure 1.2**  
**Elements of the Proposed Development**  
**Sheet Number 7 of 8**

Client  
**Light Valley Solar Limited**


Project Name  
**Light Valley Solar**

Scale at A3  
**1:25,000**

Project Number  
**302939-00**


Rev  
**P01**

Drawing Number  
**EN0110012/APP/LVS/06.02.01.02.07**

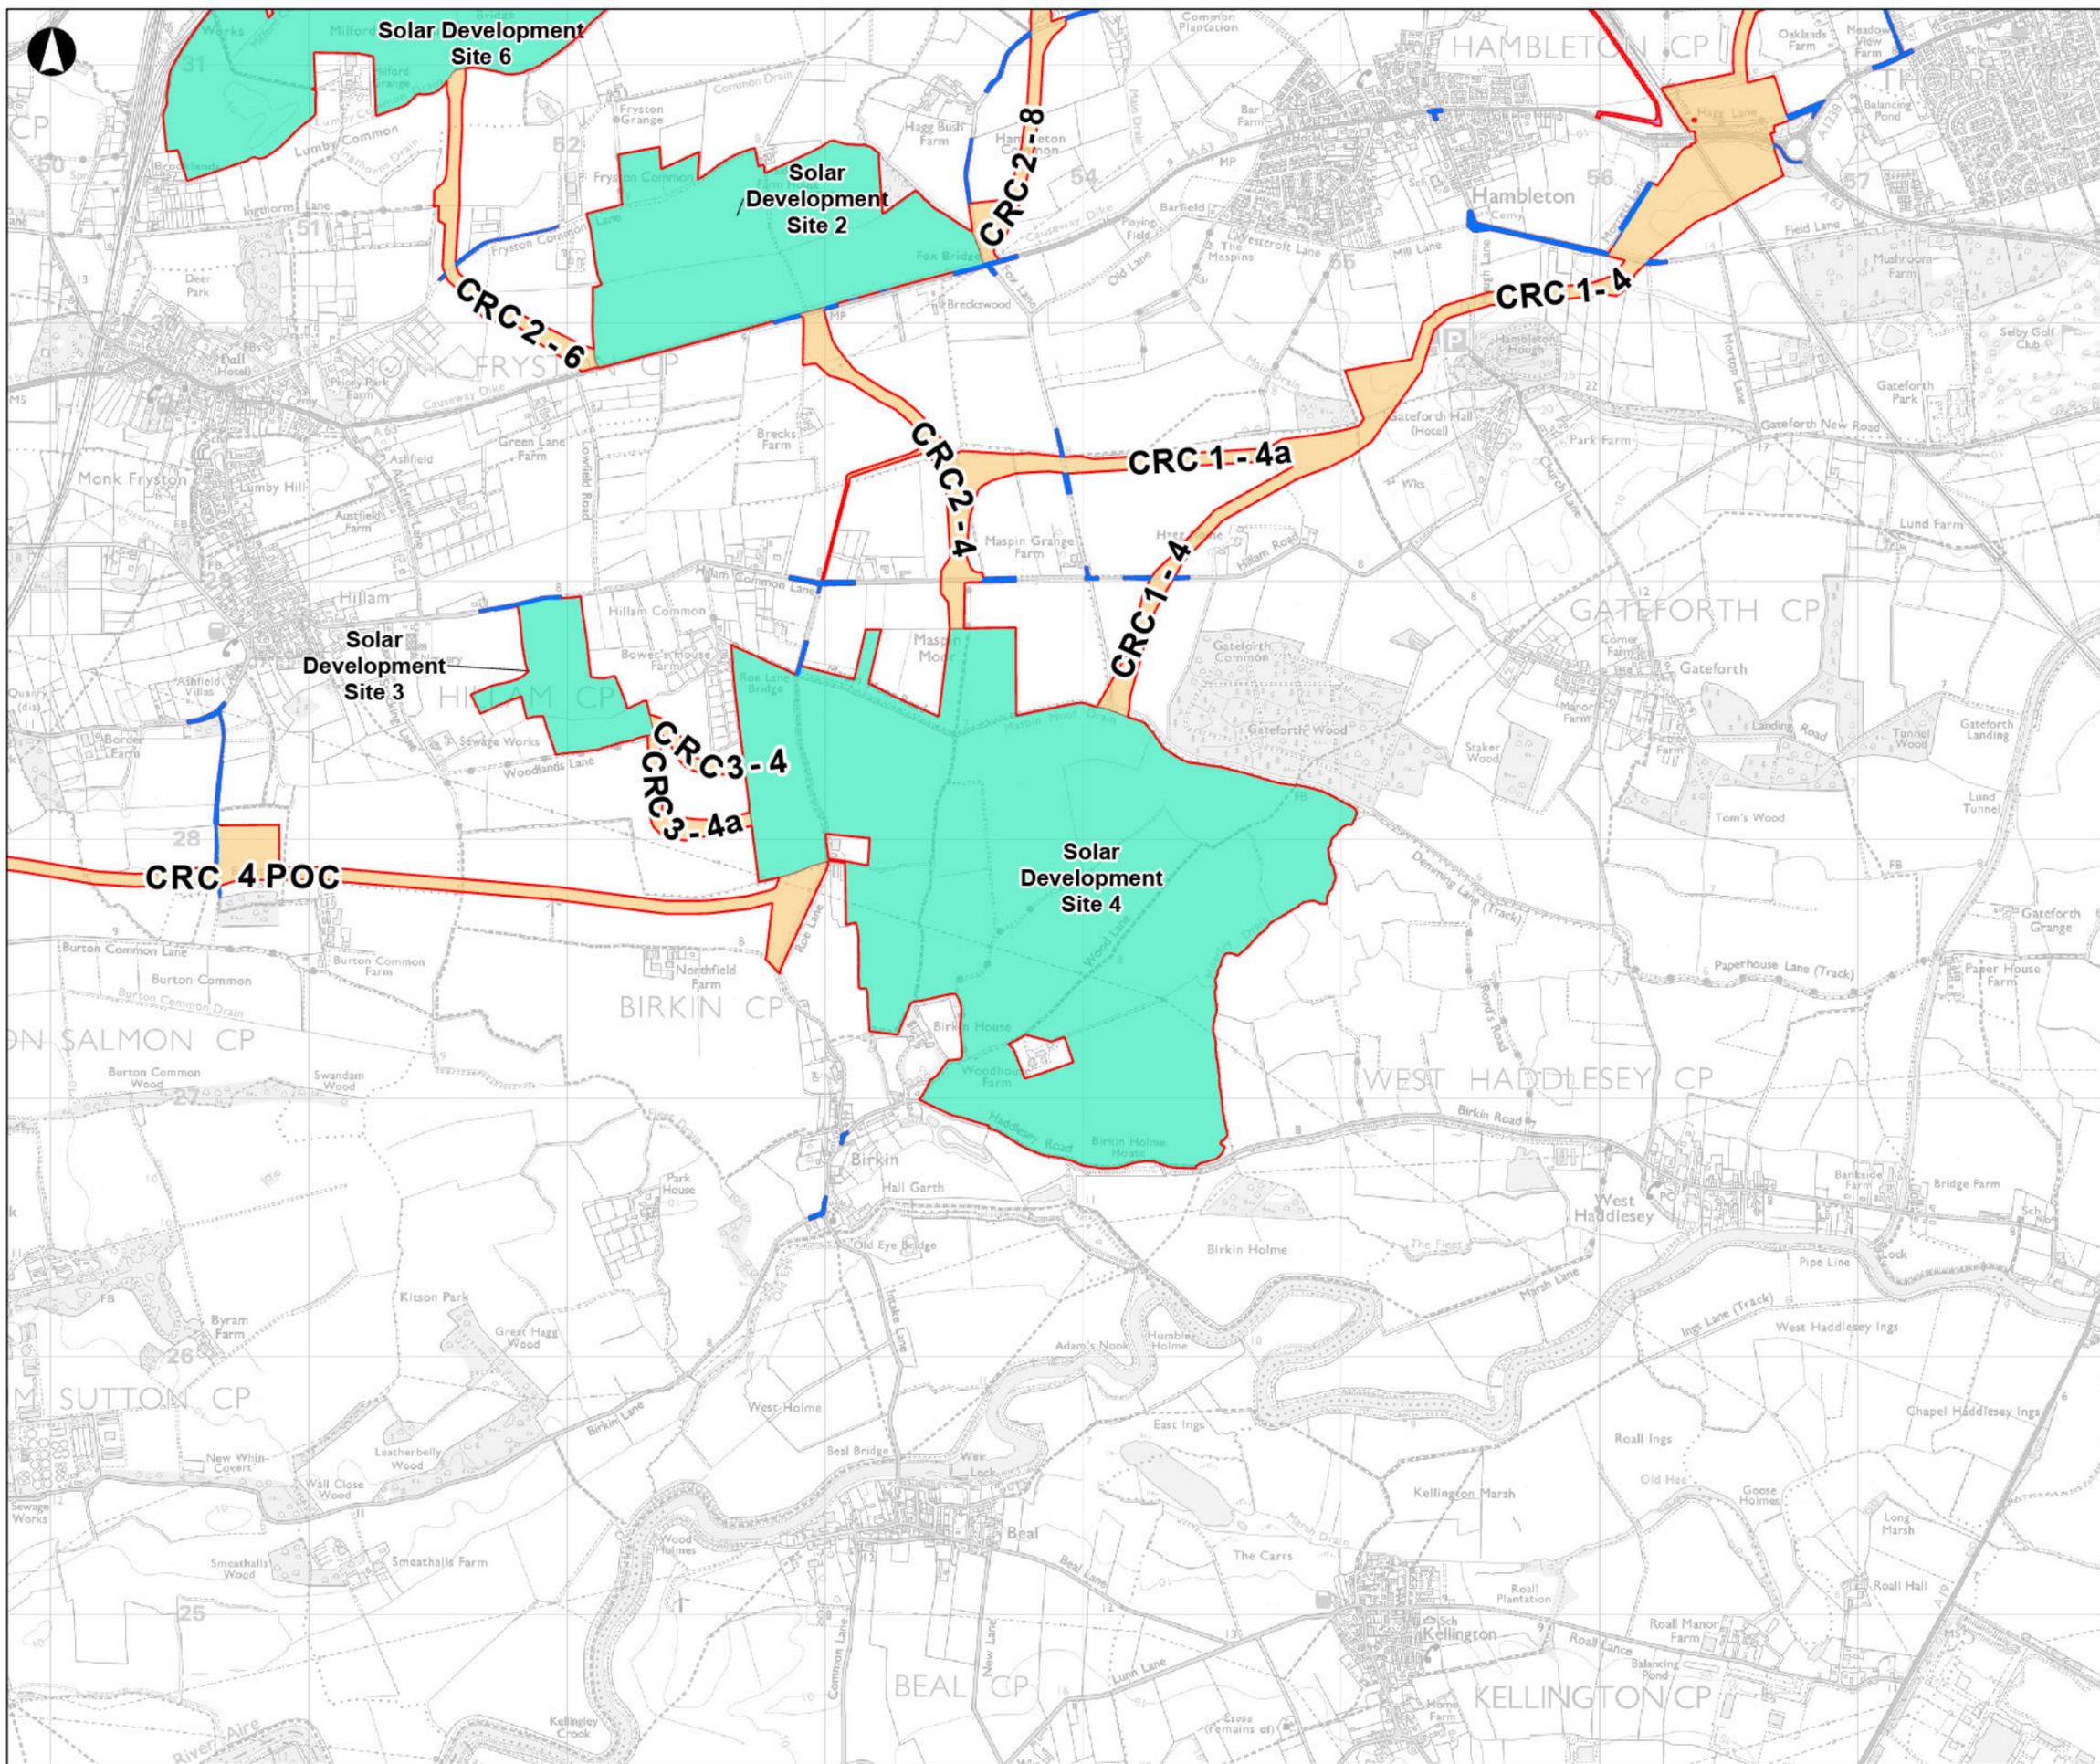

- Order Limits
- Solar Development Site
- Cable Route Corridor
- Highways Improvement Areas
- Solar Development Site 8 Access
- Existing Monk Fryston Substation

Coordinate System: British National Grid  
 Esri, CGIAR, USGS, Esri UK, Esri, TomTom, Garmin, FAO, METI/ NASA, USGS, Contains OS data © Crown Copyright and database right 2025. Contains data from OS Zoomstack

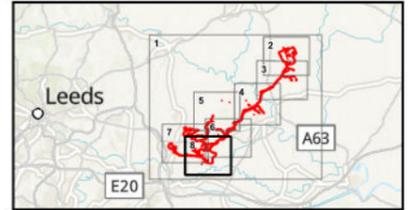

P01	30/01/2026	KRIG	CESL	KHAR	ALAR
Rev	Date	By	Chkd	Appd	Authd



Drawing Title  
**Figure 1.2**  
**Elements of the Proposed Development**  
**Sheet Number 8 of 8**

Client  
**Light Valley Solar Limited**

Project Name  
**Light Valley Solar**

Scale at A3  
**1:25,000**

Project Number  
**302939-00**

Rev  
**P01**

Drawing Number  
**EN0110012/APP/LVS/06.02.01.02.08**