



- Order Limits
- Solar Panel Area
- Solar Panels
- Solar Development Site
- Construction Compounds
- Cable Construction Compounds
- Solar Panels Concrete Feet or Other Non-ground Penetrative Techniques
- Conversion Units
- BESS Area
- Internal Tracks (Illustrative Locations)
- Substation
- BESS Components**
- Energy Storage System Units
- Transformer

Coordinate System: British National Grid  
 Esri, CGIAR, USGS, Esri UK, Esri, TomTom, Garmin, FAO, METI, NASA, USGS, Contains OS data © Crown Copyright and database right 2025. Contains data from OS Zoomstack

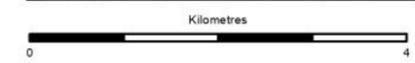

P01	02/02/2026	CMCK	CESL	KHAR	ALAR
Rev	Date	By	Chkd	Appd	Authd

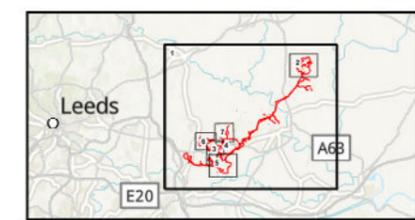

Drawing Title  
**Figure 2.1**  
**Illustrative Site Layout**  
**Sheet Number 1 of 7**

Client  
**Light Valley Solar Limited**


Project Name  
**Light Valley Solar**

Scale at A3  
**1:75,000**

Project Number  
**302939-00**


Rev  
**P01**

Drawing Number  
**EN0110012/APP/LVS/06.02.02.01.01**

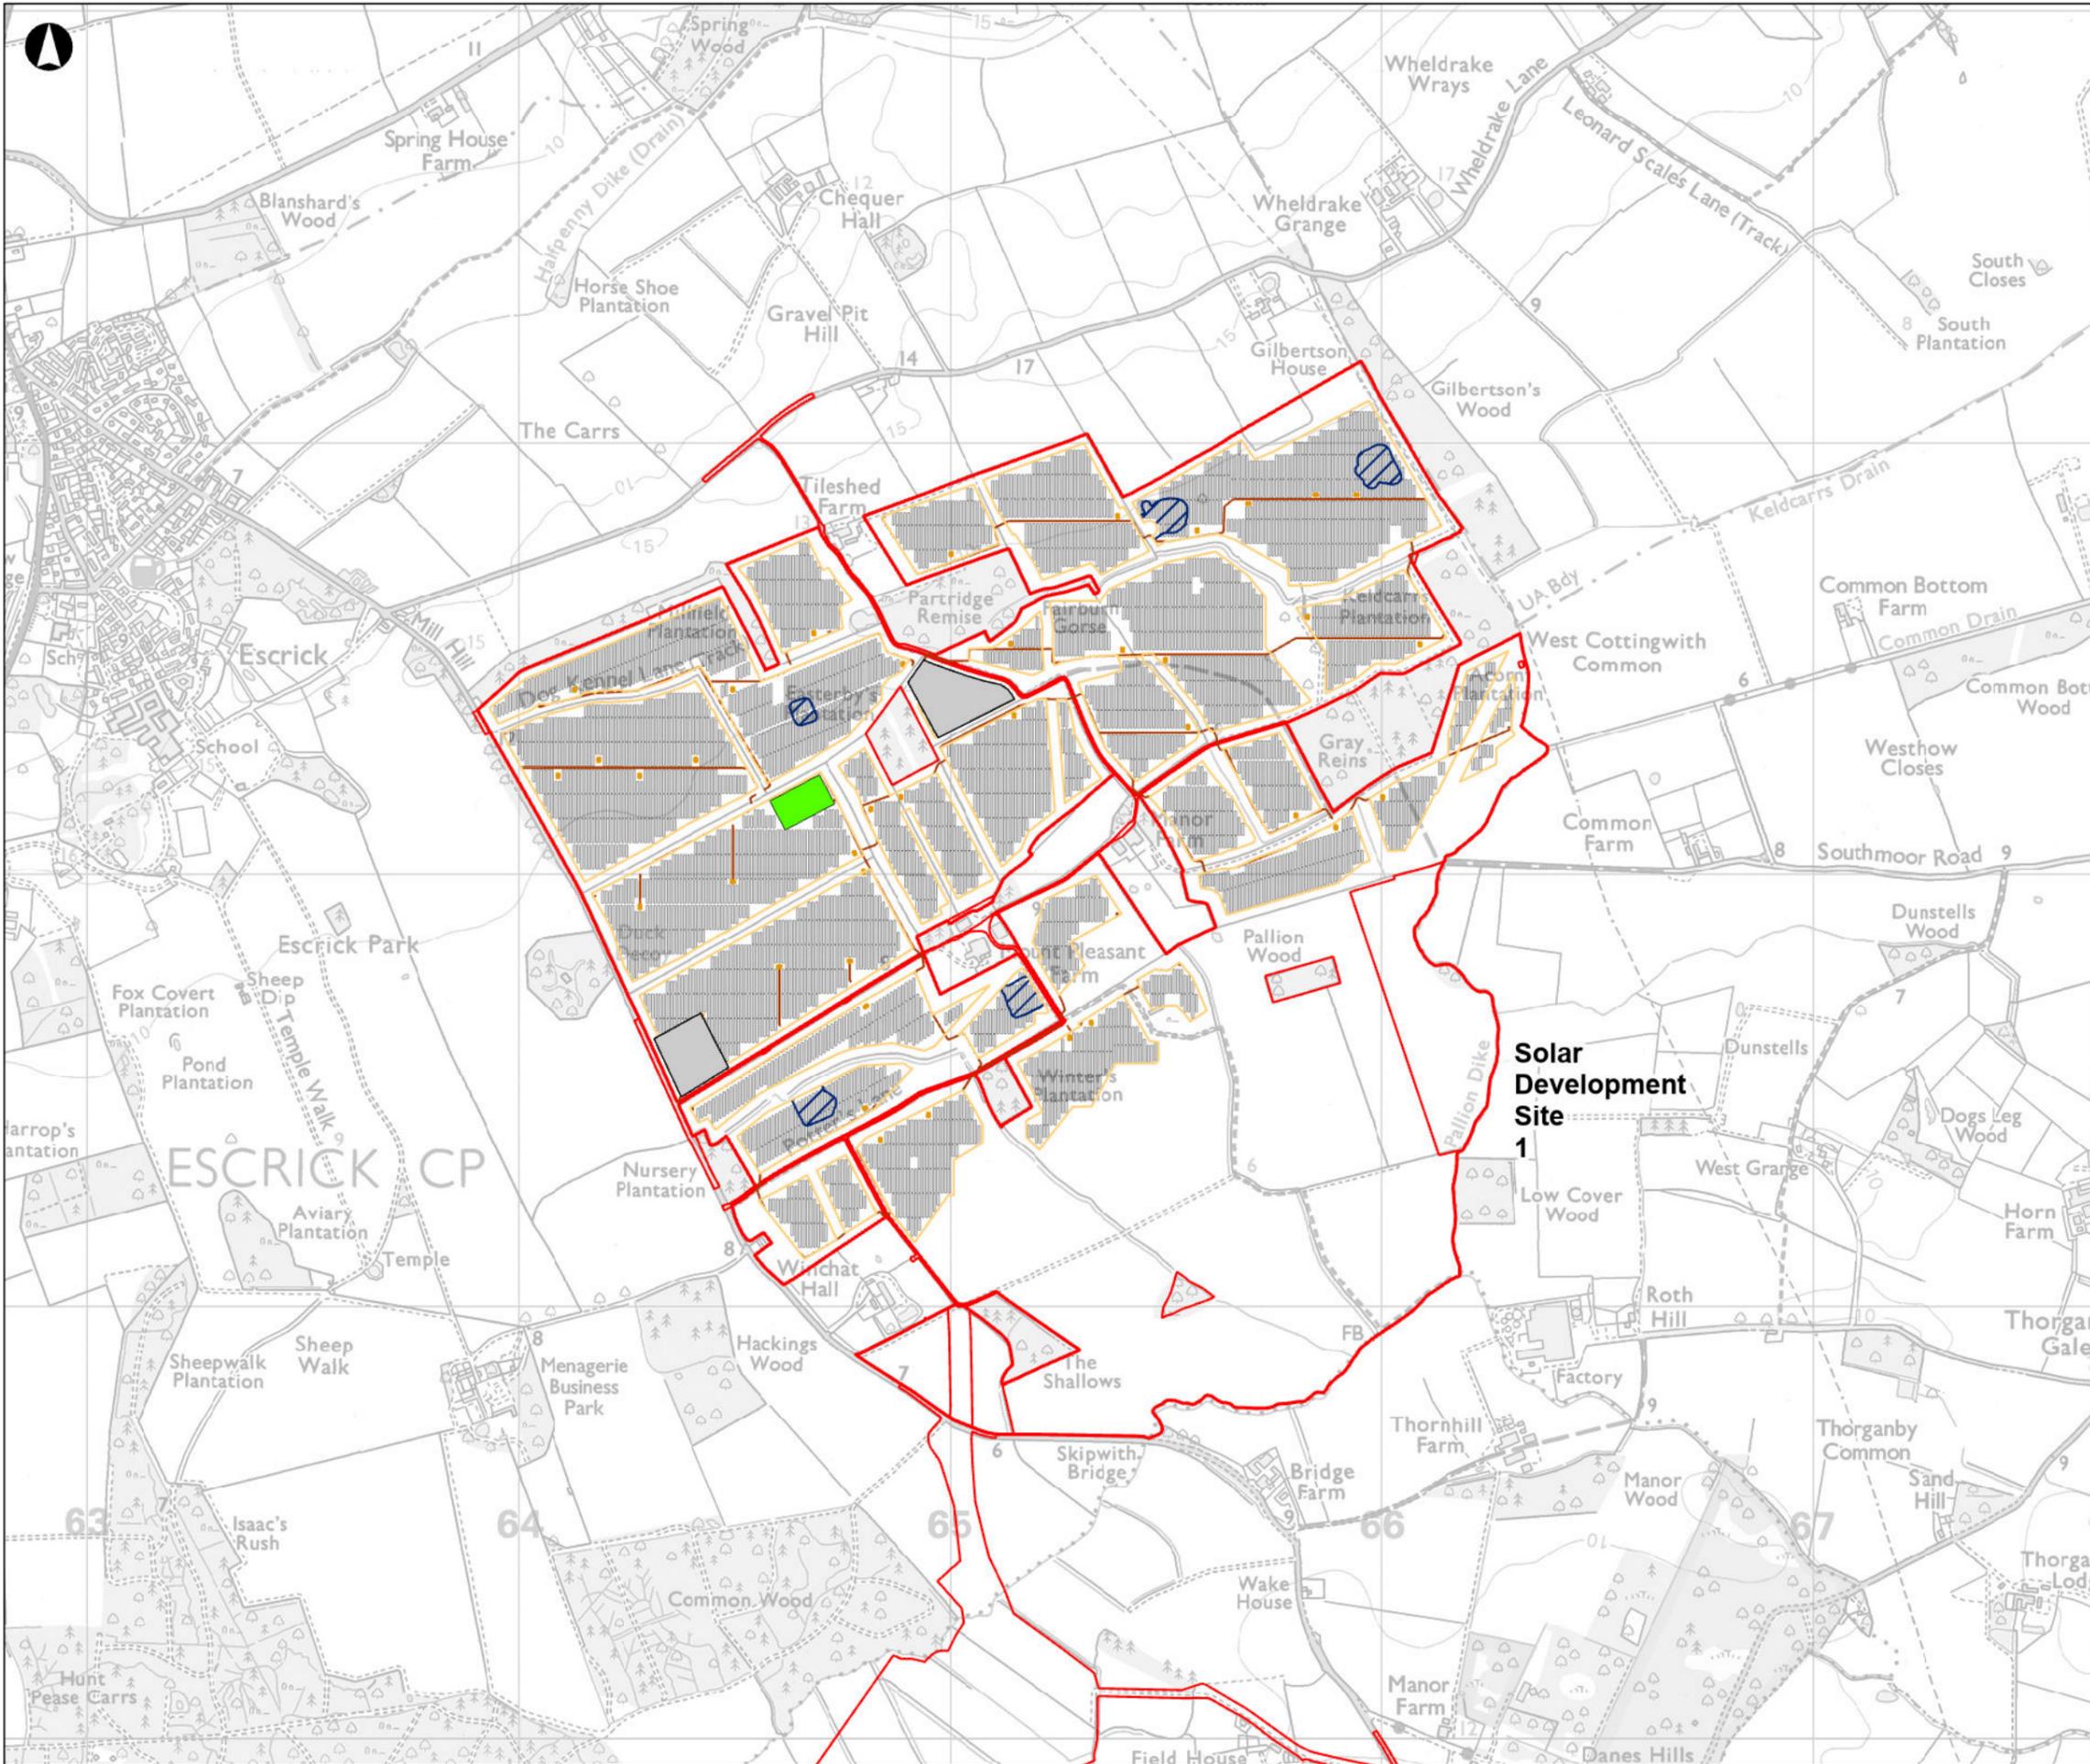

- Order Limits
- Solar Panel Area
- Solar Panels
- Solar Development Site Construction Compounds
- Solar Panels Concrete Feet or Other Non-ground Penetrative Techniques
- Conversion Units
- Internal Tracks (Illustrative Locations)
- Substation

Coordinate System: British National Grid  
 Esri, CGIAR, USGS, Esri UK, Esri, TomTom, Garmin, FAO, METI, NASA, USGS, Contains OS data © Crown Copyright and database right 2025. Contains data from OS Zoomstack

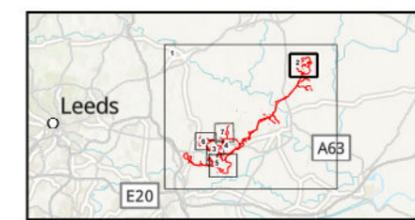

P01	02/02/2026	CMCK	CESL	KHAR	ALAR
Rev	Date	By	Chkd	Appd	Authd



Drawing Title  
**Figure 2.1**  
**Illustrative Site Layout**  
**Sheet Number 2 of 7**

Client  
**Light Valley Solar Limited**


Project Name  
**Light Valley Solar**

Scale at A3  
**1:15,000**

Project Number  
**302939-00**


Rev  
**P01**

Drawing Number  
**EN0110012/APP/LVS/06.02.02.01.02**

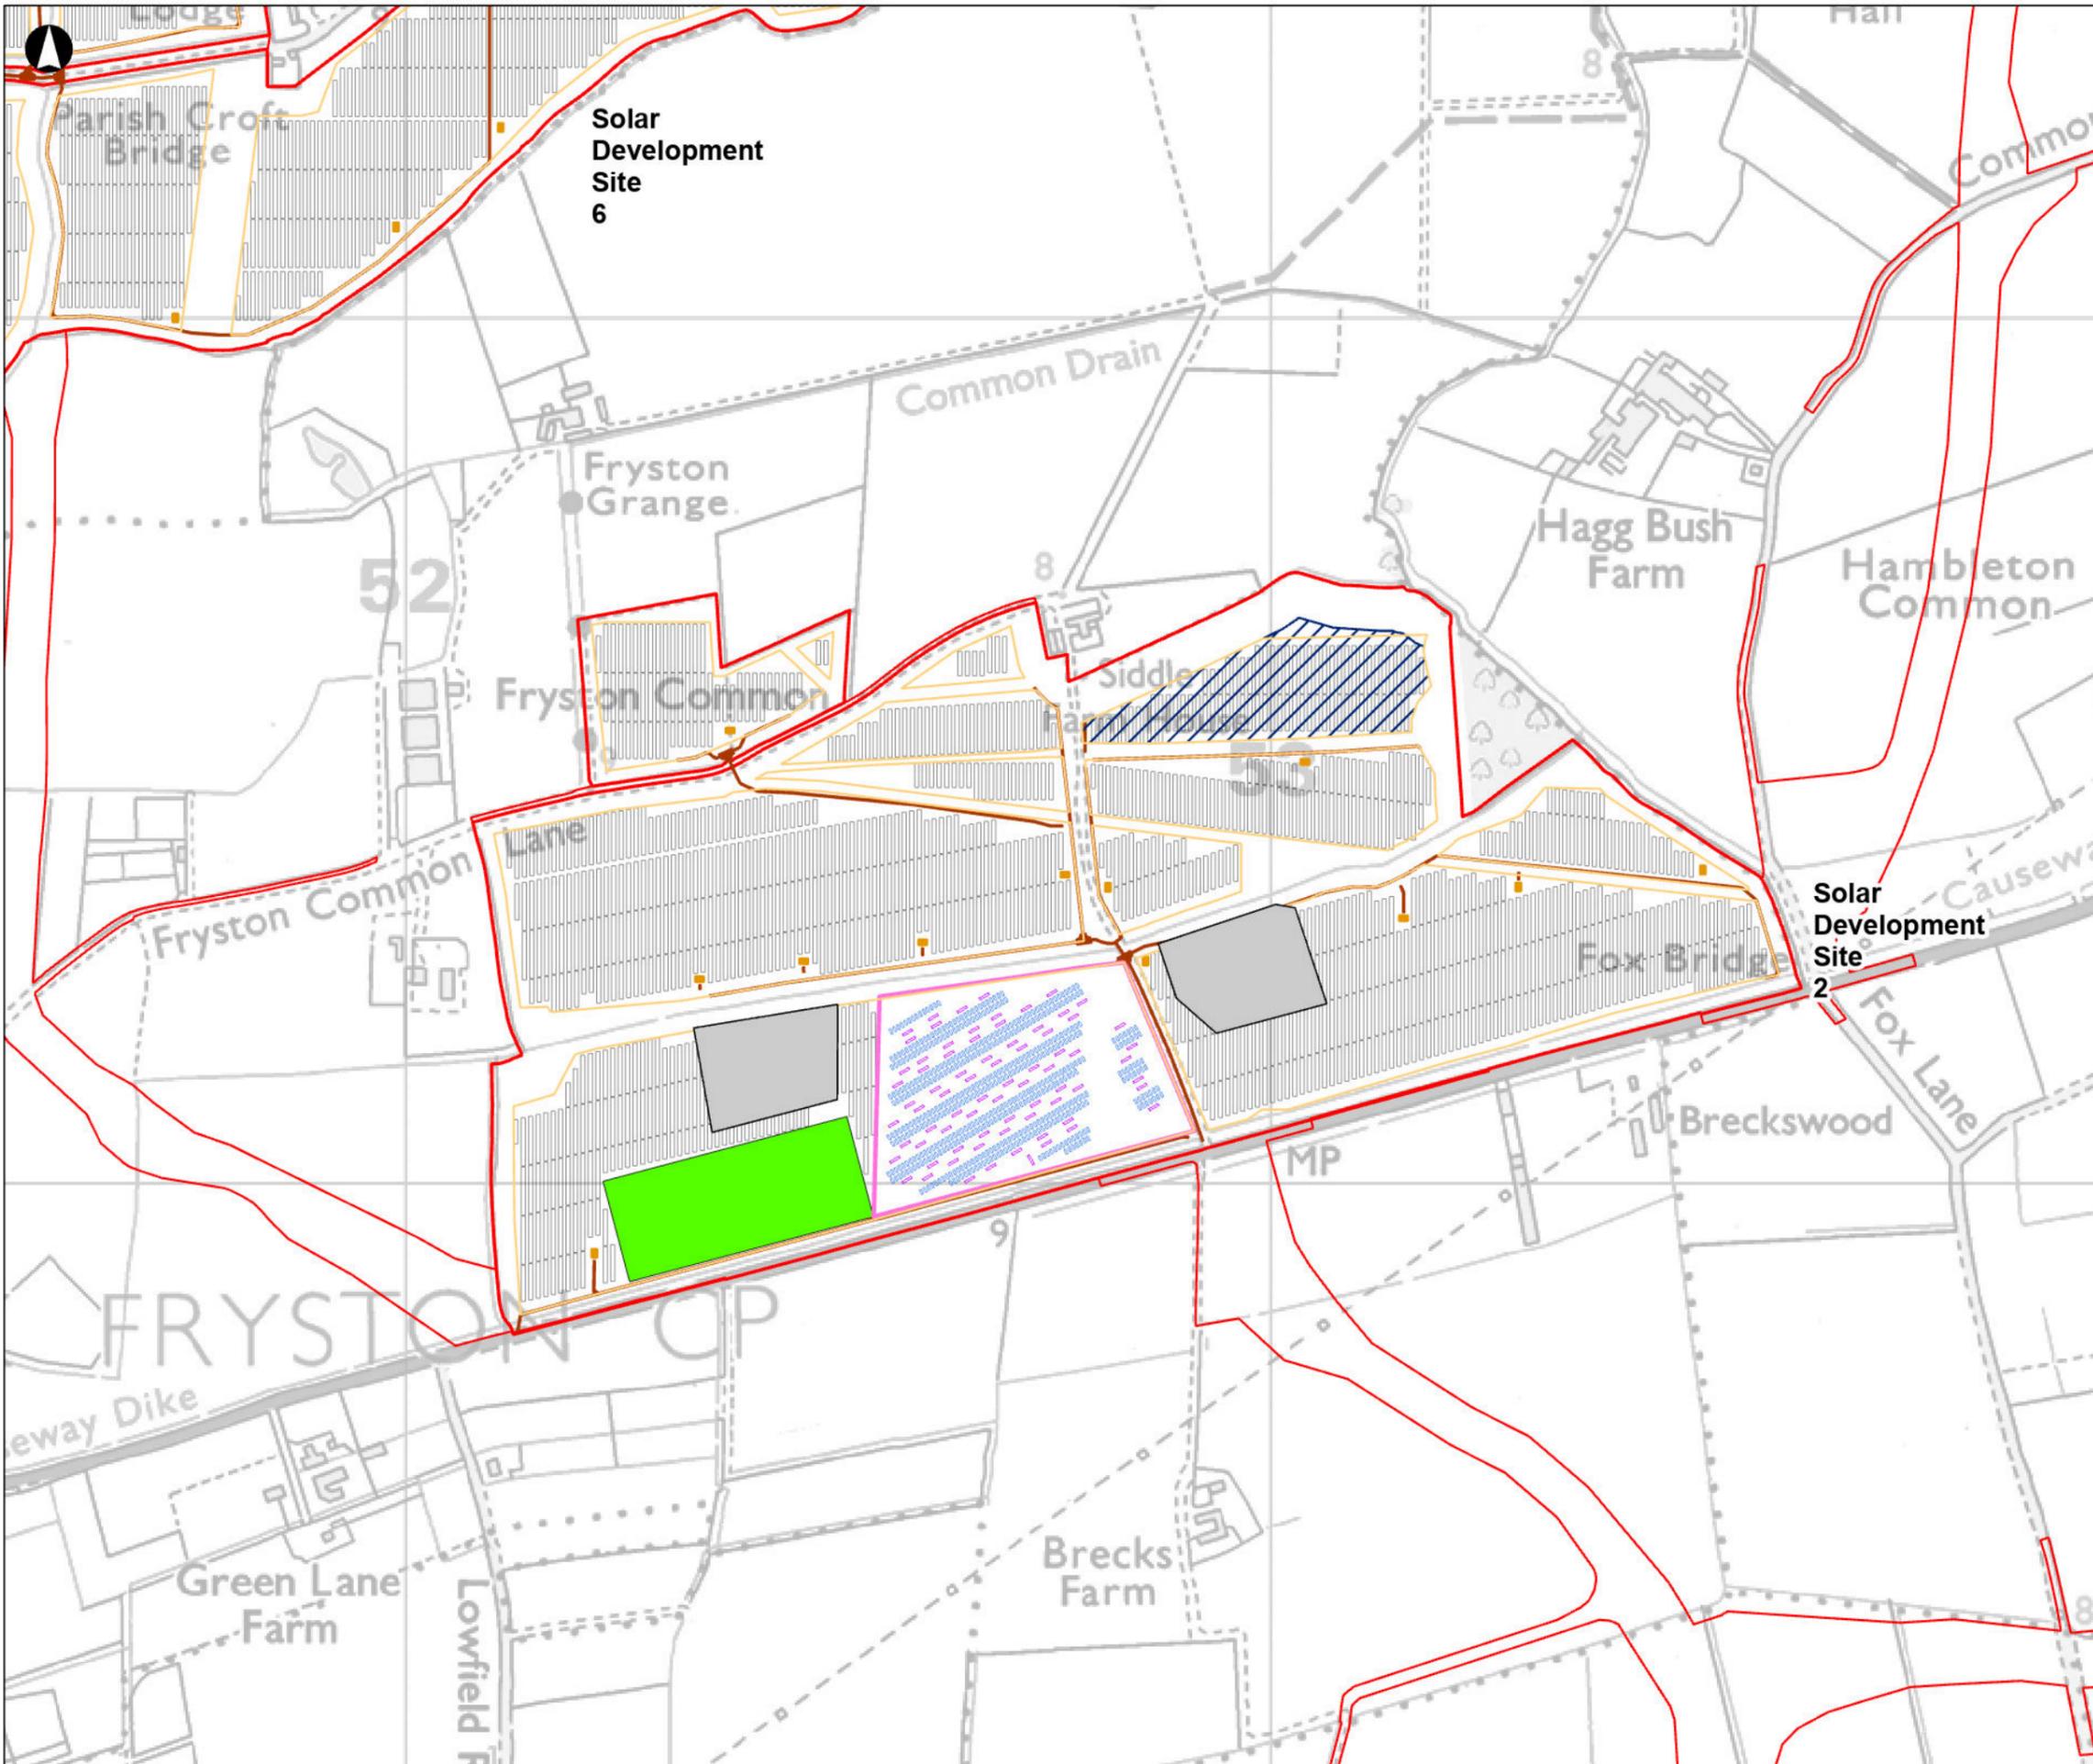

- Order Limits
- Solar Panel Area
- Solar Panels
- Solar Development Site Construction Compounds
- Solar Panels Concrete Feet or Other Non-ground Penetrative Techniques
- Conversion Units
- BESS Area
- Internal Tracks (Illustrative Locations)
- Substation
- BESS Components**
- Energy Storage System Units
- Transformer

Coordinate System: British National Grid  
 Esri, CGIAR, USGS, Esri UK, Esri, TomTom, Garmin, FAO, METI, NASA, USGS, Contains OS data © Crown Copyright and database right 2025. Contains data from OS Zoomstack

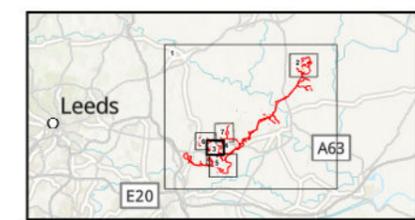

P01	02/02/2026	CMCK	CESL	KHAR	ALAR
Rev	Date	By	Chkd	Appd	Authd



Drawing Title  
**Figure 2.1**  
**Illustrative Site Layout**  
**Sheet Number 3 of 7**

---

Client  
**Light Valley Solar Limited**

---

Project Name  
**Light Valley Solar**

---


Scale at A3  
**1:7,500**

---

Project Number  
**302939-00**


---

Drawing Number  
**EN0110012/APP/LVS/06.02.02.01.03**

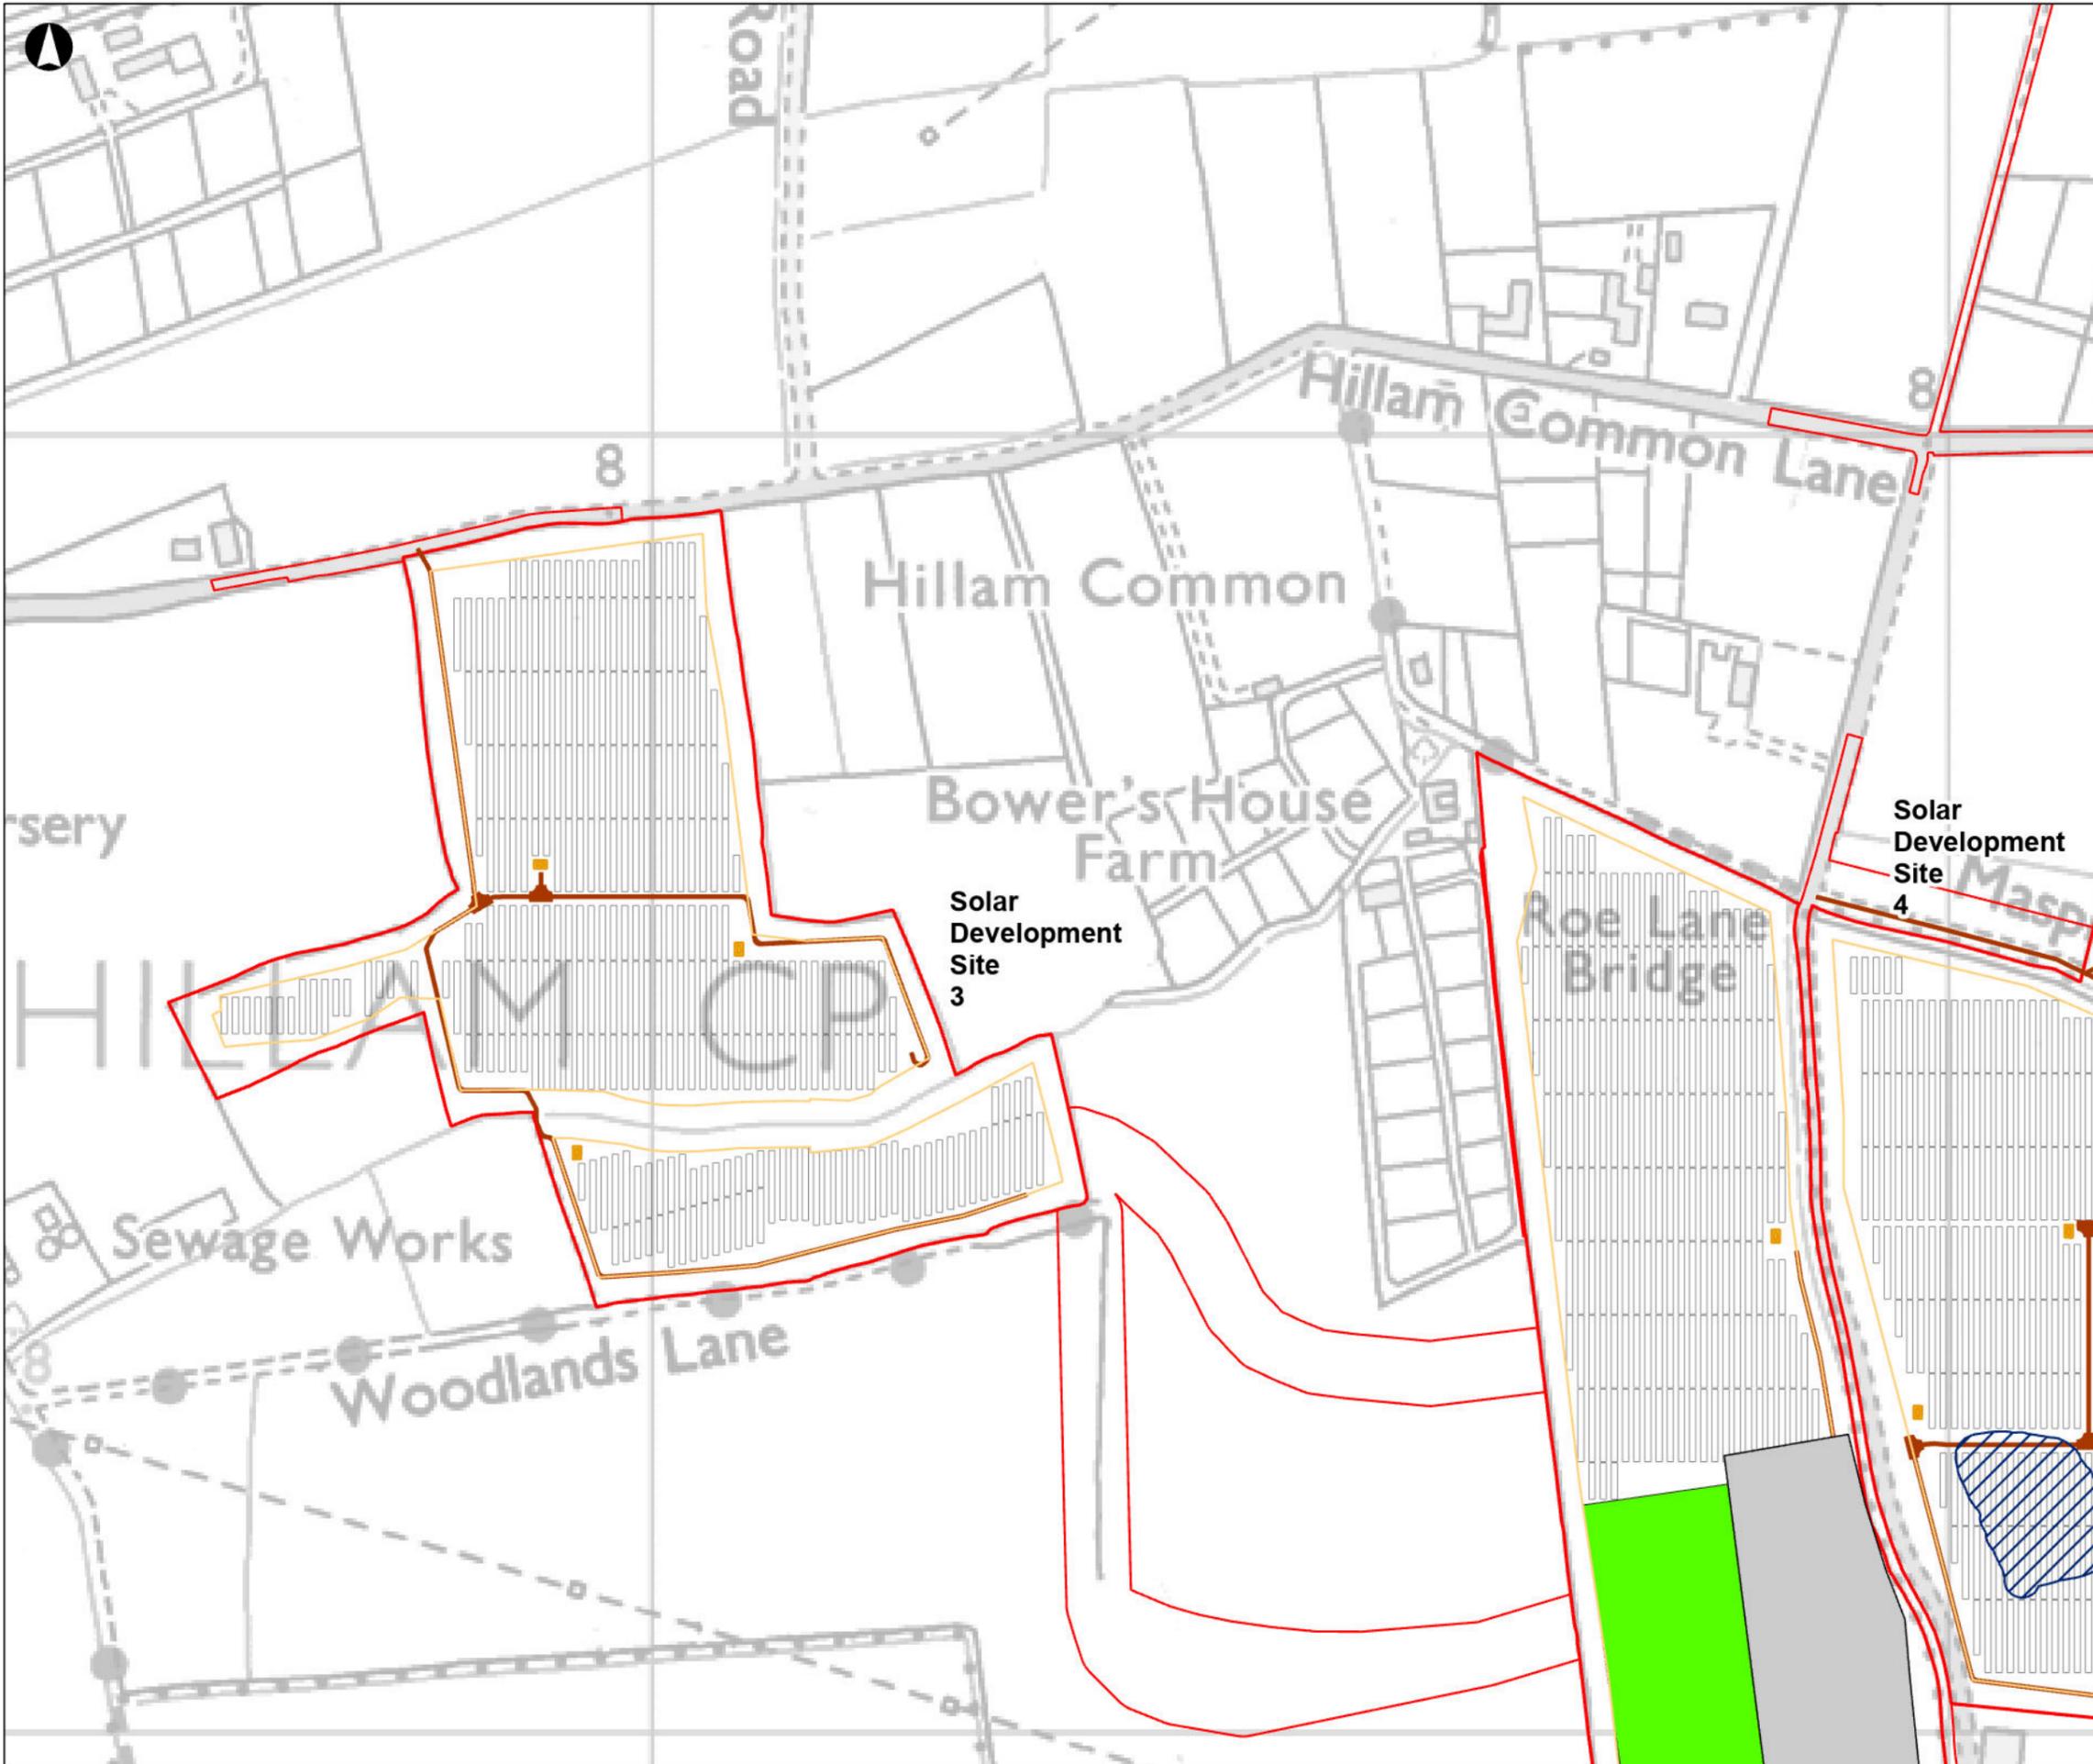

- Order Limits
- Solar Panel Area
- Solar Panels
- Solar Development Site Construction Compounds
- Solar Panels Concrete Feet or Other Non-ground Penetrative Techniques
- Conversion Units
- Internal Tracks (Illustrative Locations)
- Substation

Coordinate System: British National Grid  
 Esri, CGIAR, USGS, Esri UK, Esri, TomTom, Garmin, FAO, METI, NASA, USGS, Contains OS data © Crown Copyright and database right 2025. Contains data from OS Zoomstack

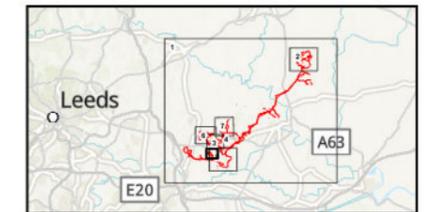

P01	02/02/2026	CMCK	CESL	KHAR	ALAR
Rev	Date	By	Chkd	Appd	Authd



Drawing Title  
**Figure 2.1**  
**Illustrative Site Layout**  
**Sheet Number 4 of 7**

Client  
**Light Valley Solar Limited**


Project Name  
**Light Valley Solar**

Scale at A3  
**1:5,000**

Project Number  
**302939-00**


Rev  
**P01**

Drawing Number  
**EN0110012/APP/LVS/06.02.02.01.04**

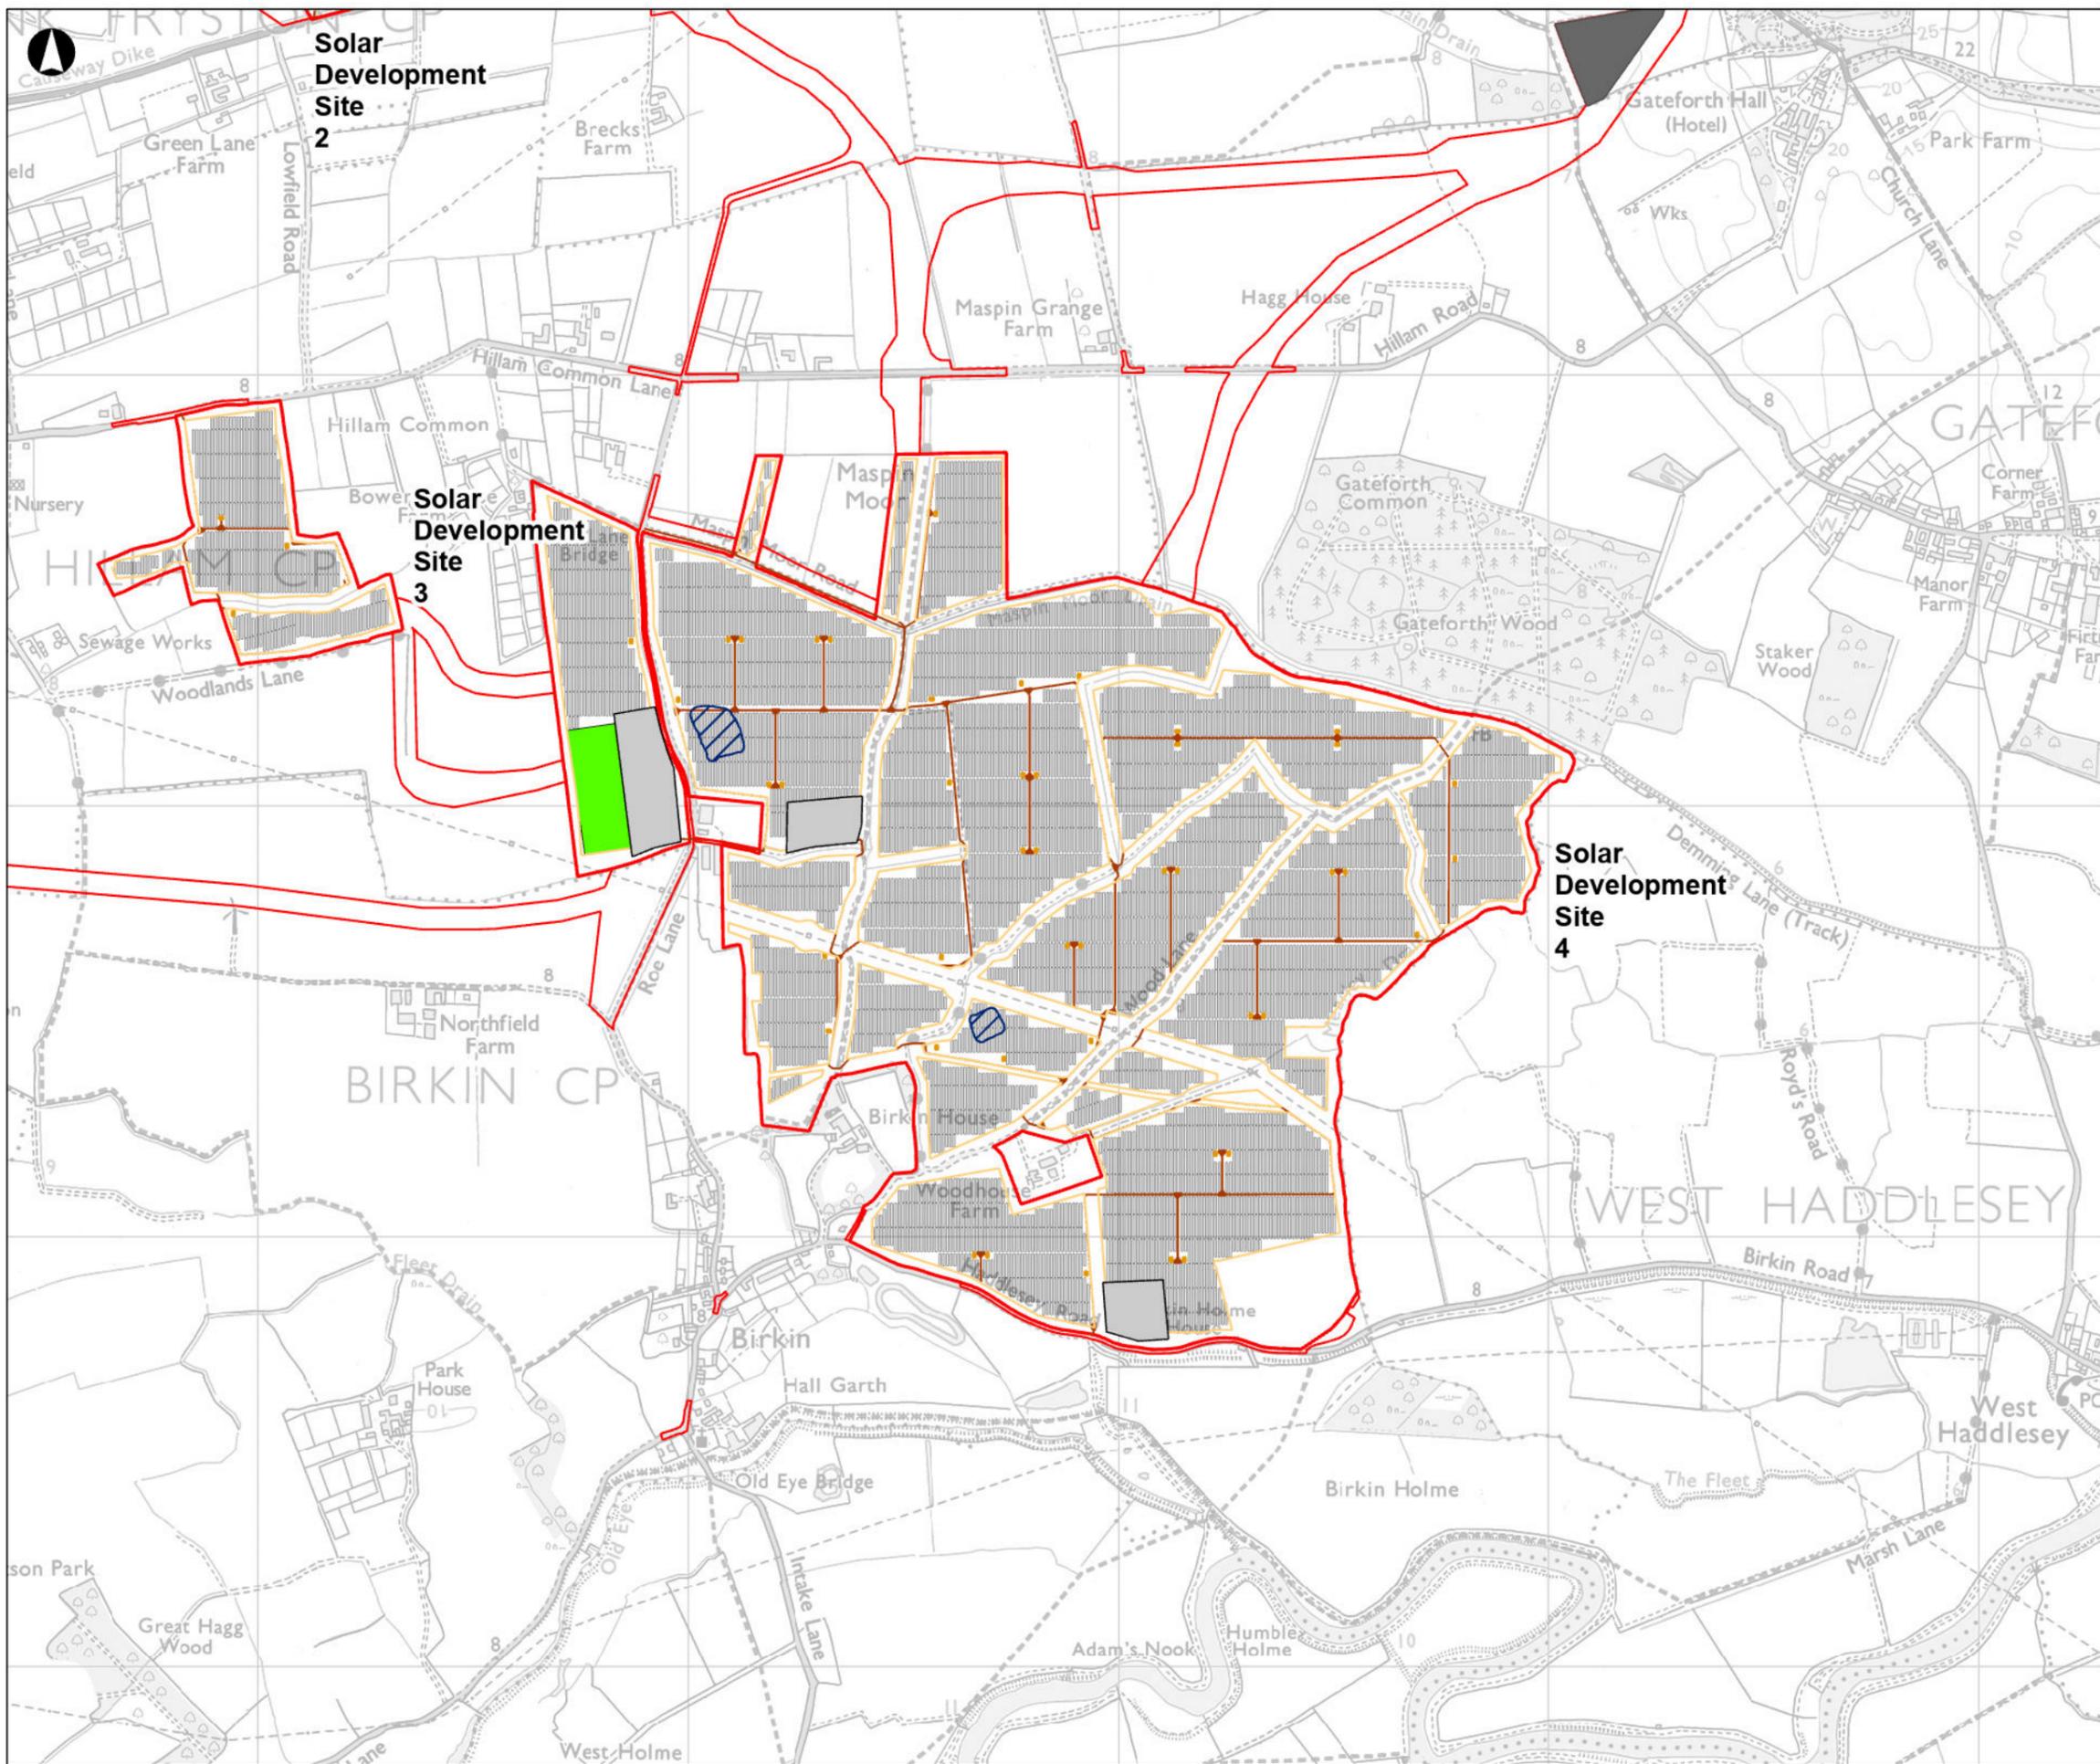

- Order Limits
- Solar Panel Area
- Solar Panels
- Solar Development Site Construction Compounds
- Cable Construction Compounds
- Solar Panels Concrete Feet or Other Non-ground Penetrative Techniques
- Conversion Units
- Internal Tracks (Illustrative Locations)
- Substation

Coordinate System: British National Grid  
 Esri, CGIAR, USGS, Esri UK, Esri, TomTom, Garmin, FAO, METI, NASA, USGS, Contains OS data © Crown Copyright and database right 2025. Contains data from OS Zoomstack

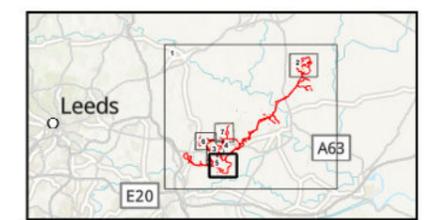

P01	02/02/2026	CMCK	CESL	KHAR	ALAR
Rev	Date	By	Chkd	Appd	Authd



Drawing Title  
**Figure 2.1**  
**Illustrative Site Layout**  
**Sheet Number 5 of 7**

Client  
**Light Valley Solar Limited**


Project Name  
**Light Valley Solar**

Scale at A3  
**1:15,000**

Project Number  
**302939-00**


Rev  
**P01**

Drawing Number  
**EN0110012/APP/LVS/06.02.02.01.05**

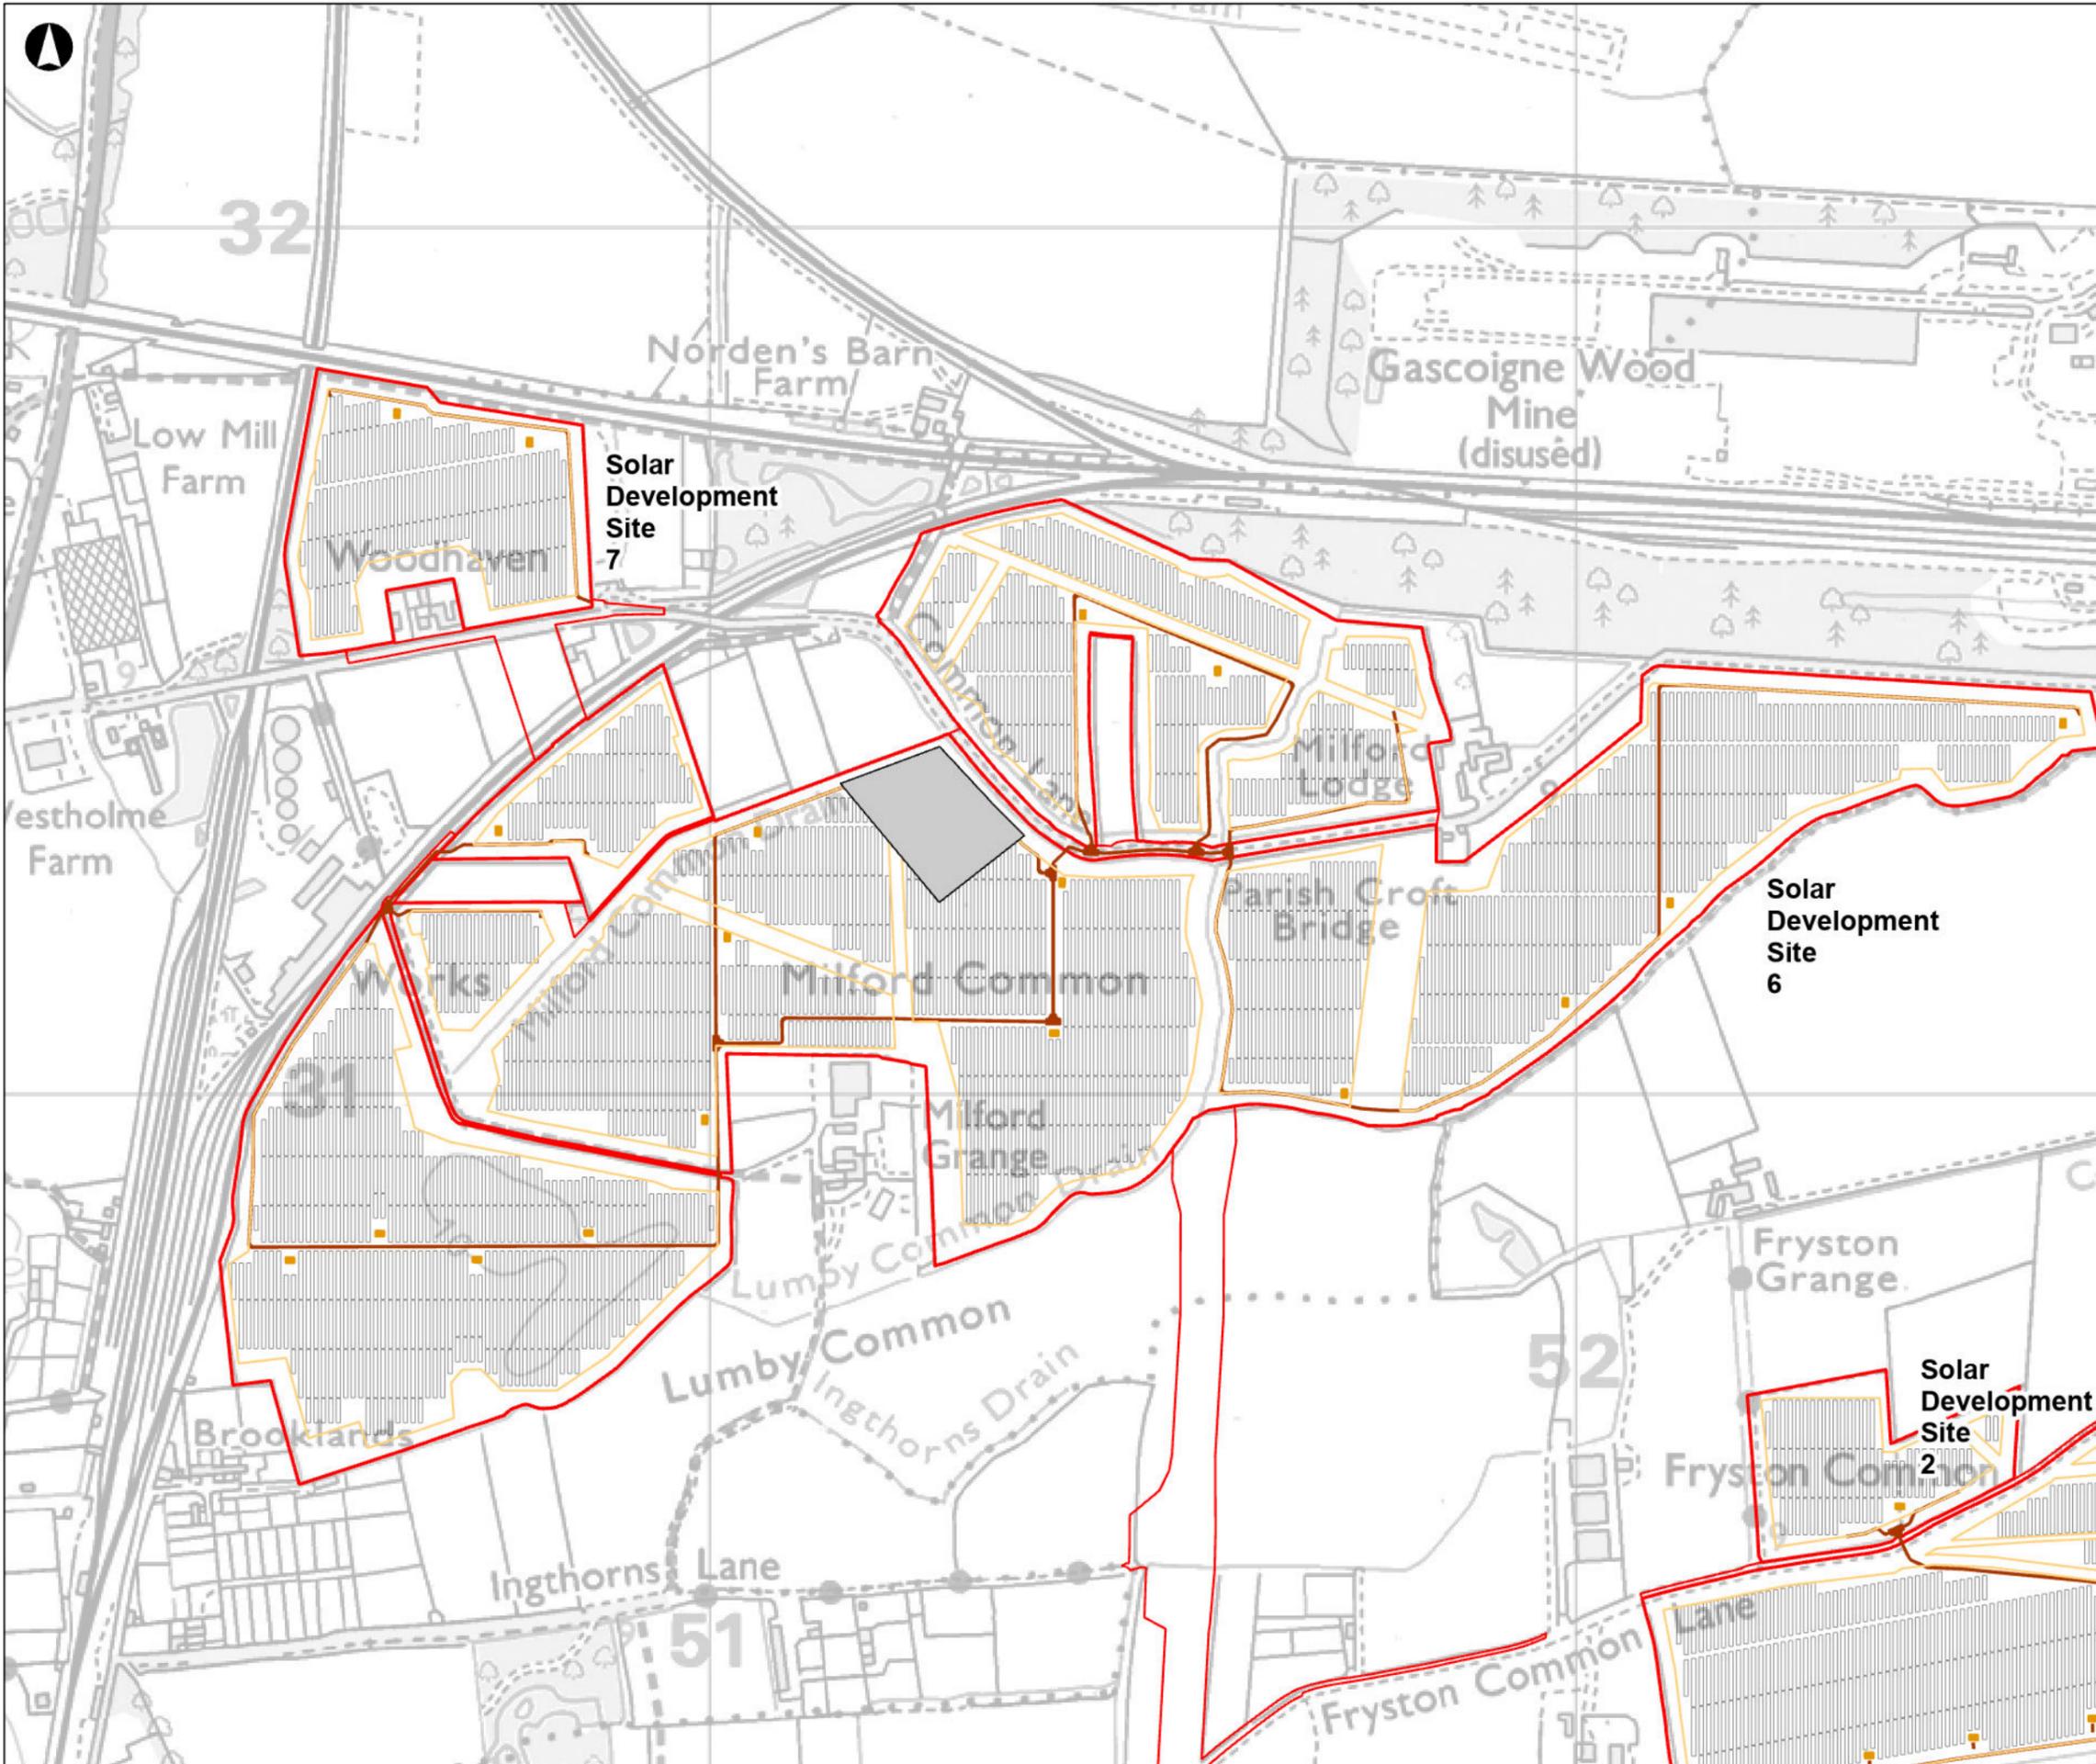

- Order Limits
- Solar Panel Area
- Solar Panels
- Solar Development Site Construction Compounds
- Conversion Units
- BESS Area
- Internal Tracks (Illustrative Locations)

Coordinate System: British National Grid  
 Esri, CGIAR, USGS, Esri UK, Esri, TomTom, Garmin, FAO, METI, NASA, USGS, Contains OS data © Crown Copyright and database right 2025. Contains data from OS Zoomstack

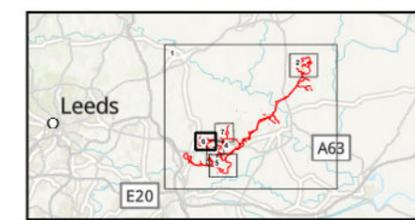

P01	02/02/2026	CMCK	CESL	KHAR	ALAR
Rev	Date	By	Chkd	Appd	Authd



Drawing Title  
**Figure 2.1  
 Illustrative Site Layout  
 Sheet Number 6 of 7**

Client  
**Light Valley Solar Limited**


Project Name  
**Light Valley Solar**

Scale at A3  
**1:7,500**

Project Number  
**302939-00**


Rev  
**P01**

Drawing Number  
**EN0110012/APP/LVS/06.02.02.01.06**

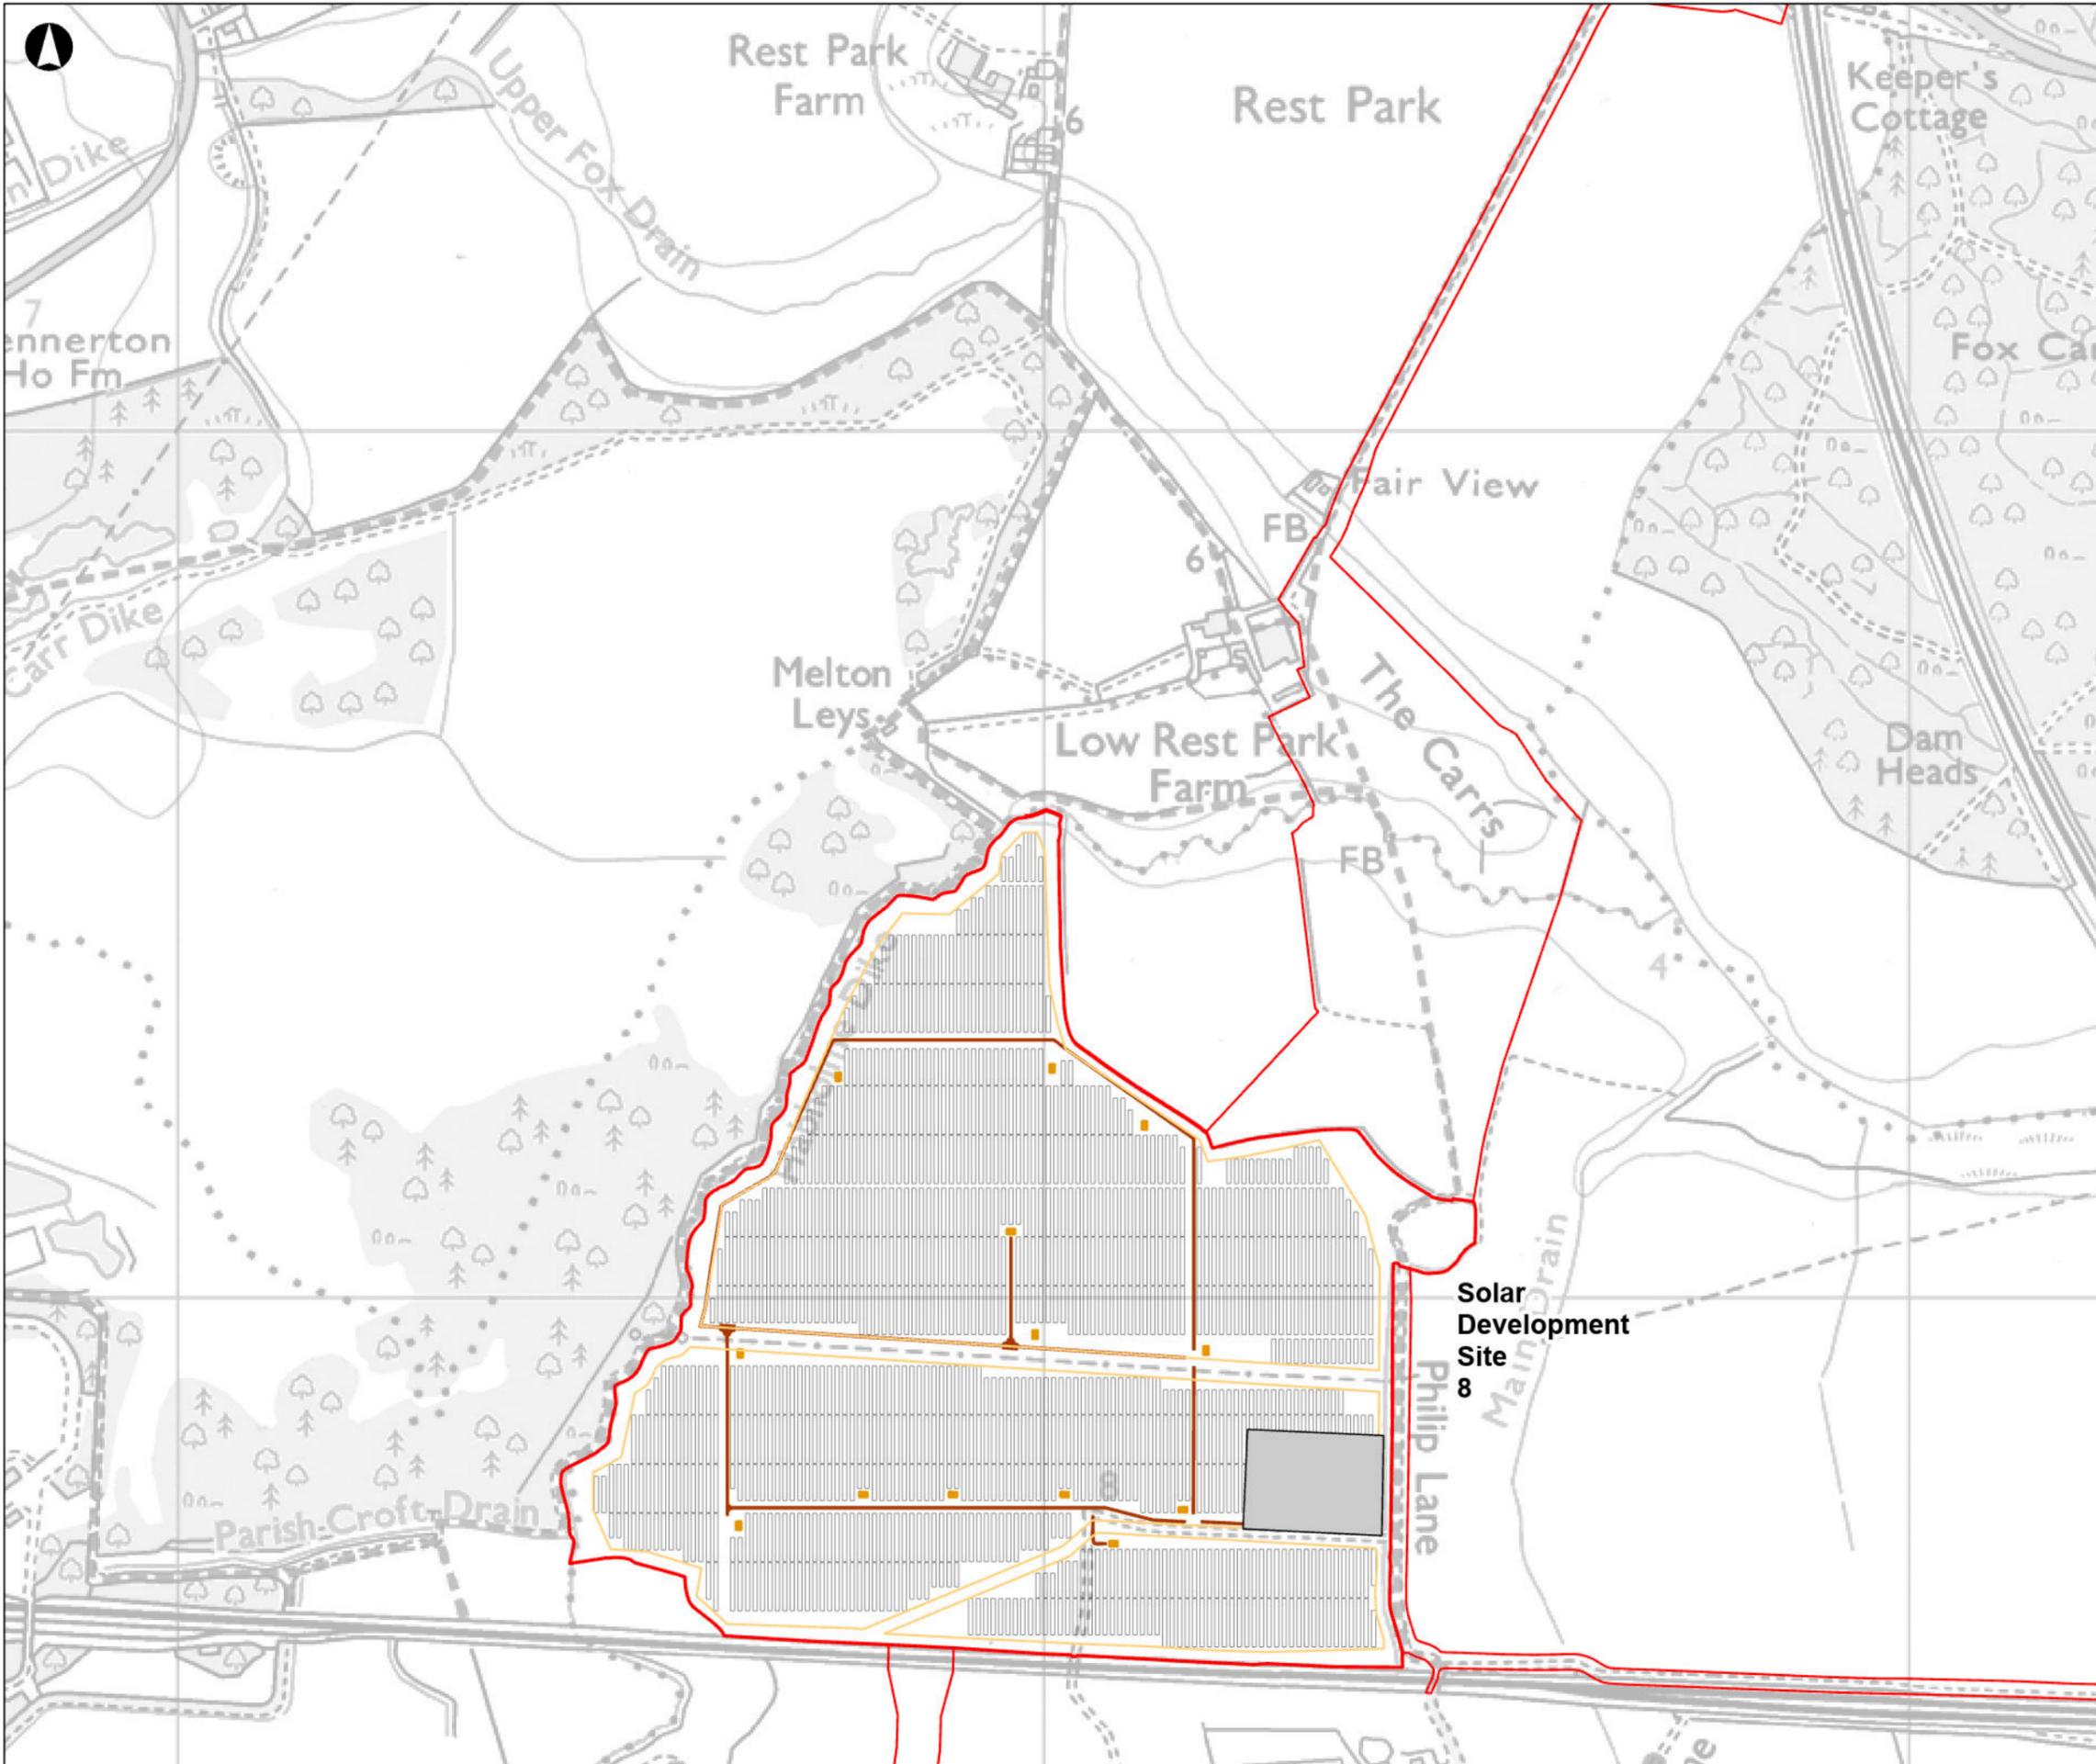

- Order Limits
- Solar Panel Area
- Solar Panels
- Solar Development Site Construction Compounds
- Conversion Units
- Internal Tracks (Illustrative Locations)

Coordinate System: British National Grid  
 Esri, CGIAR, USGS, Esri UK, Esri, TomTom, Garmin, FAO, METI, NASA, USGS, Contains OS data © Crown Copyright and database right 2025. Contains data from OS Zoomstack

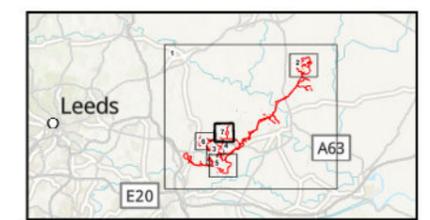

Metres  
0 250

P01	02/02/2026	CMCK	CESL	KHAR	ALAR
Rev	Date	By	Chkd	Appd	Authd



Drawing Title  
**Figure 2.1**  
**Illustrative Site Layout**  
**Sheet Number 7 of 7**

Client  
**Light Valley Solar Limited**

Project Name  
**Light Valley Solar**

Scale at A3  
**1:7,500**

Project Number  
**302939-00**

Rev  
**P01**

Drawing Number  
**EN0110012/APP/LVS/06.02.02.01.07**