


- Order Limits
- Cable Route Corridor


Coordinate System: British National Grid
 Contains OS data © Crown Copyright and database right 2026
 Contains data from OS Zoomstack, Esri, CGIAR, USGS, Esri UK, Esri, TomTom, Garmin, FAO, METI/NASA, USGS

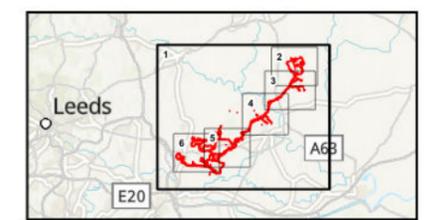

Kilometres					
0 4					
P01	29/01/2026	ACAR	CWIL	KHAR	ALAU
Rev	Date	By	Chkd	Appd	Authd




Drawing Title	
Figure 2.2 Cable Route Corridor Numbering Sheet Number 1 of 6	
Client	
Light Valley Solar Limited	
Project Name	
Light Valley Solar	
Scale at A3	
1:75,000	
Project Number	Rev
302939-00	P01
Drawing Number	
EN0110012/APP/LVS/06.02.02.02.01	

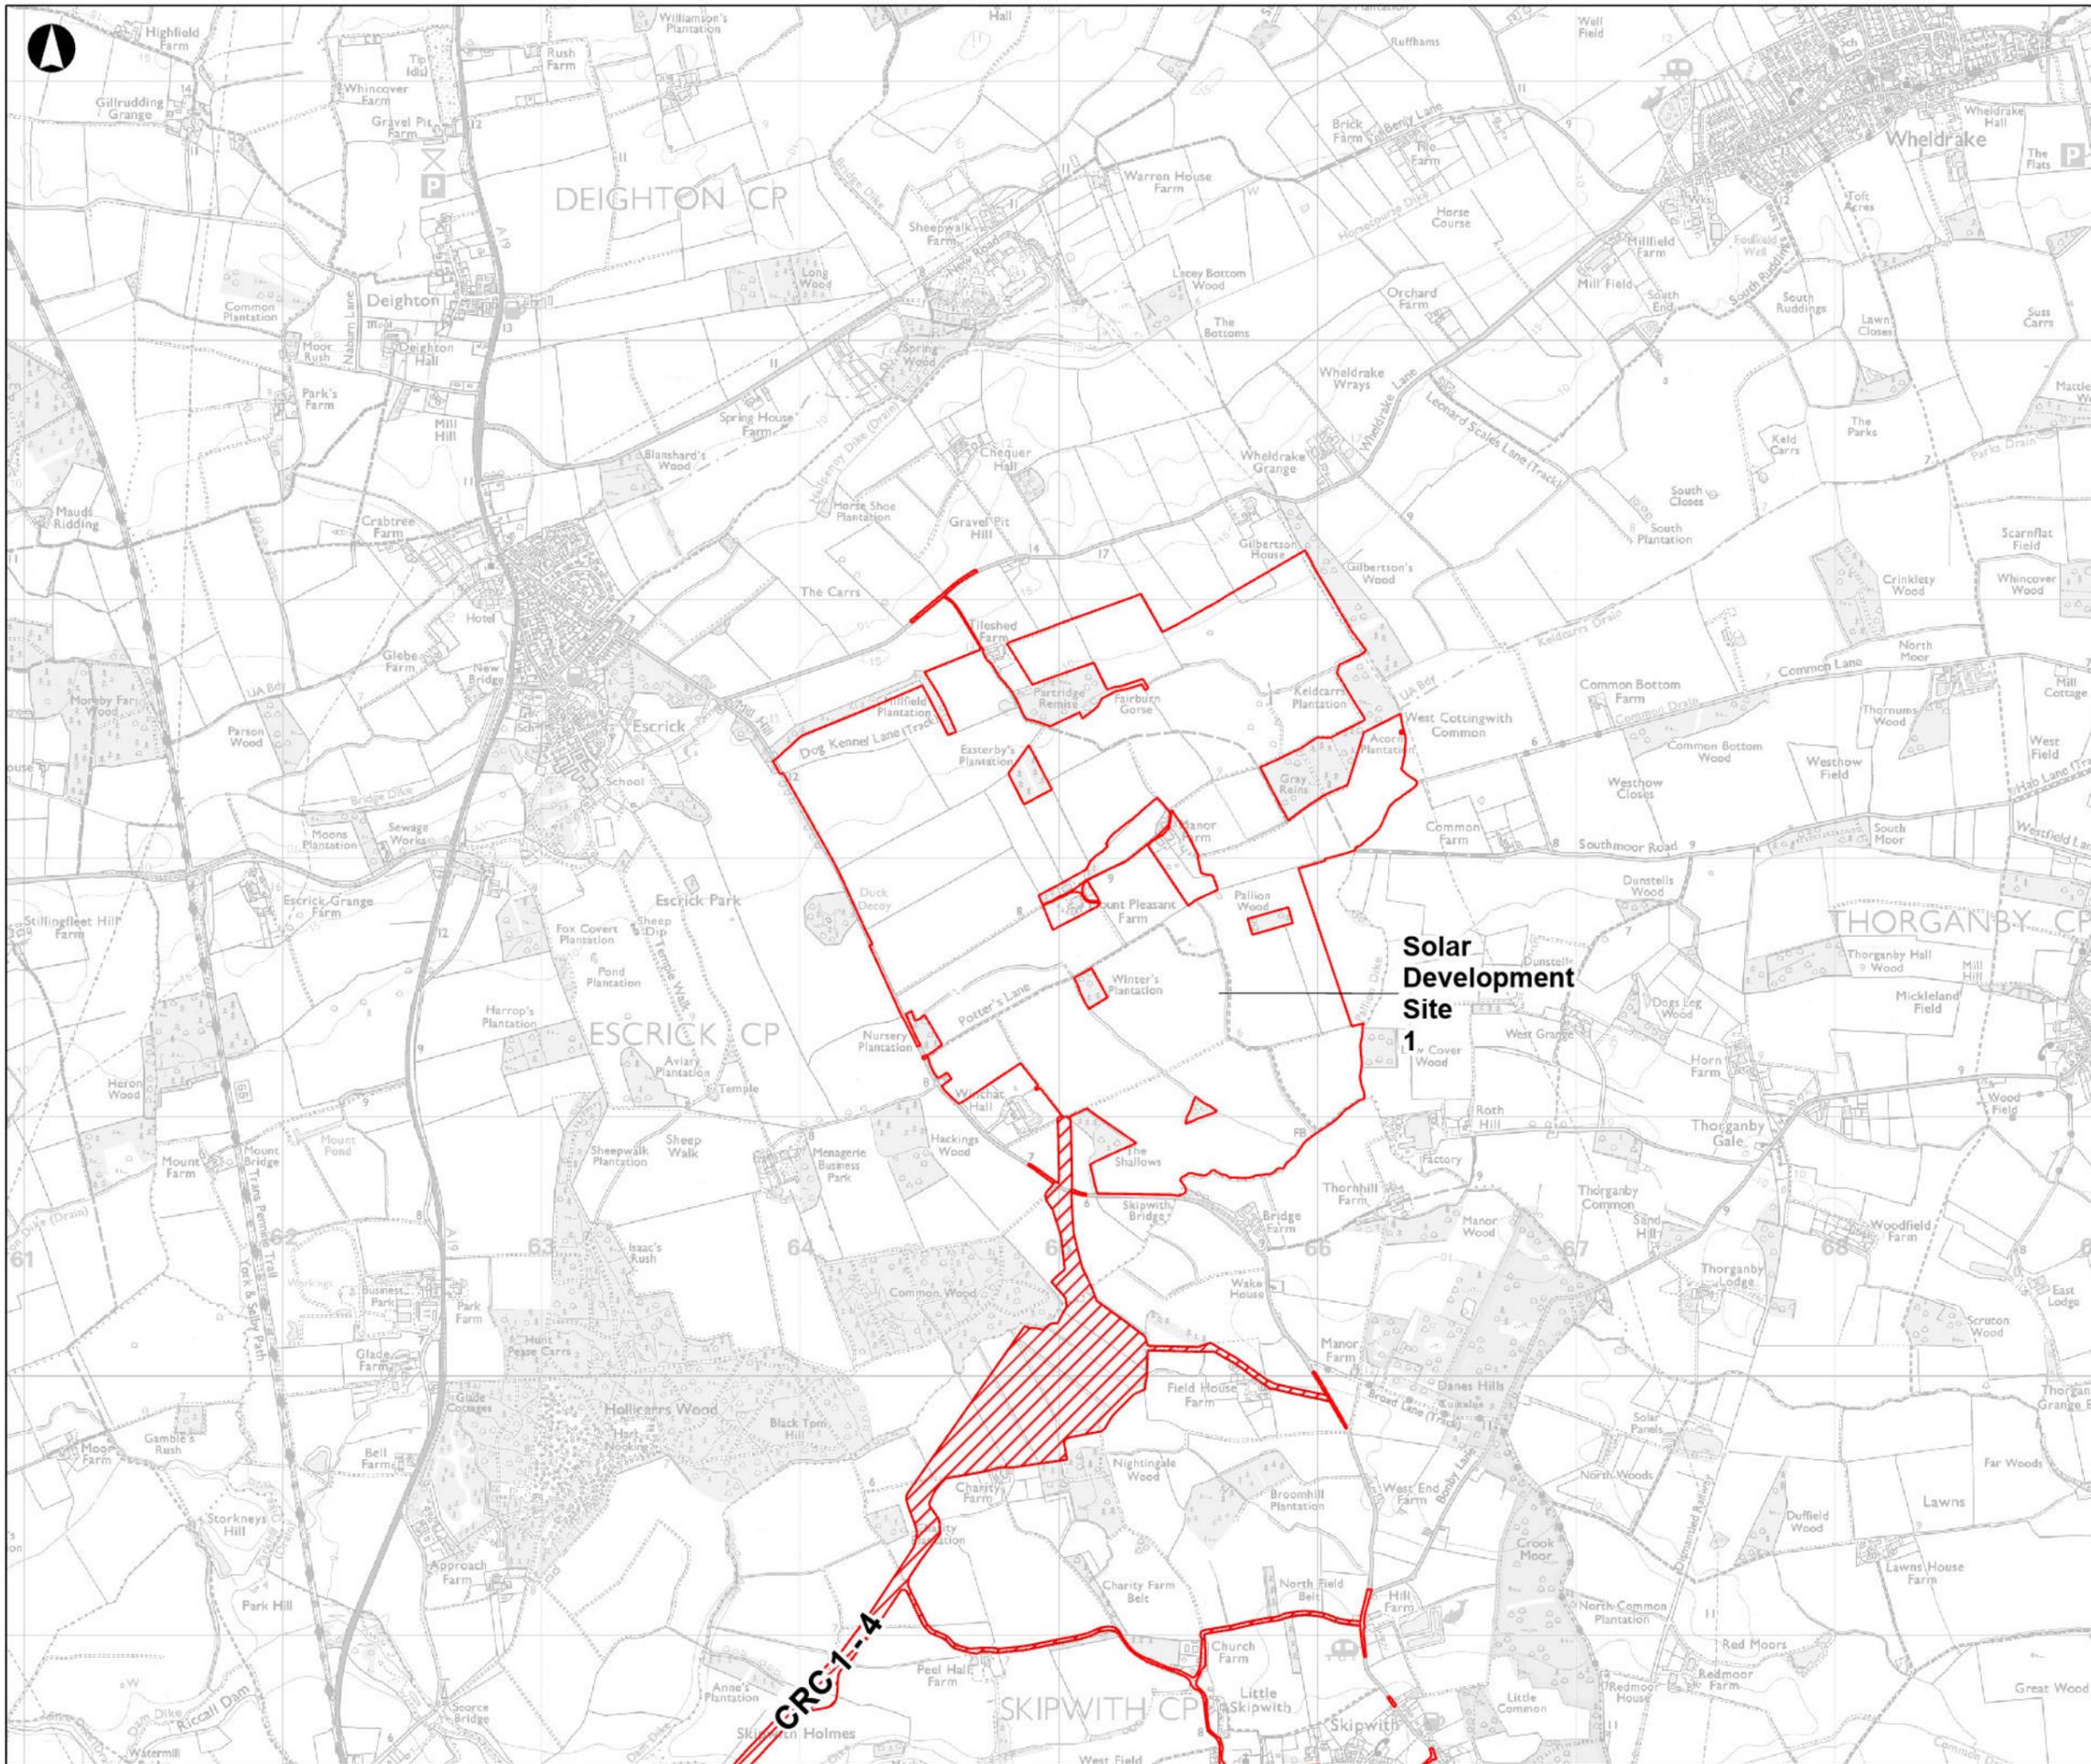

-  Order Limits
-  Cable Route Corridor

Coordinate System: British National Grid
 Contains OS data © Crown Copyright and database right 2026
 Contains data from OS Zoomstack, Esri, CGIAR, USGS, Esri UK, Esri, TomTom, Garmin, FAO, METI/NASA, USGS

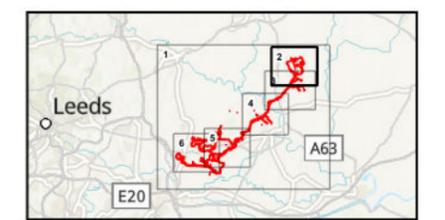

P01	29/01/2026	ACAR	CWIL	KHAR	ALAU
Rev	Date	By	Chkd	Appd	Authd



Drawing Title
**Figure 2.2
 Cable Route Corridor Numbering
 Sheet Number 2 of 6**

Client
Light Valley Solar Limited


Project Name
Light Valley Solar

Scale at A3
1:25,000

Project Number
302939-00


Rev
P01

Drawing Number
EN0110012/APP/LVS/06.02.02.02.02

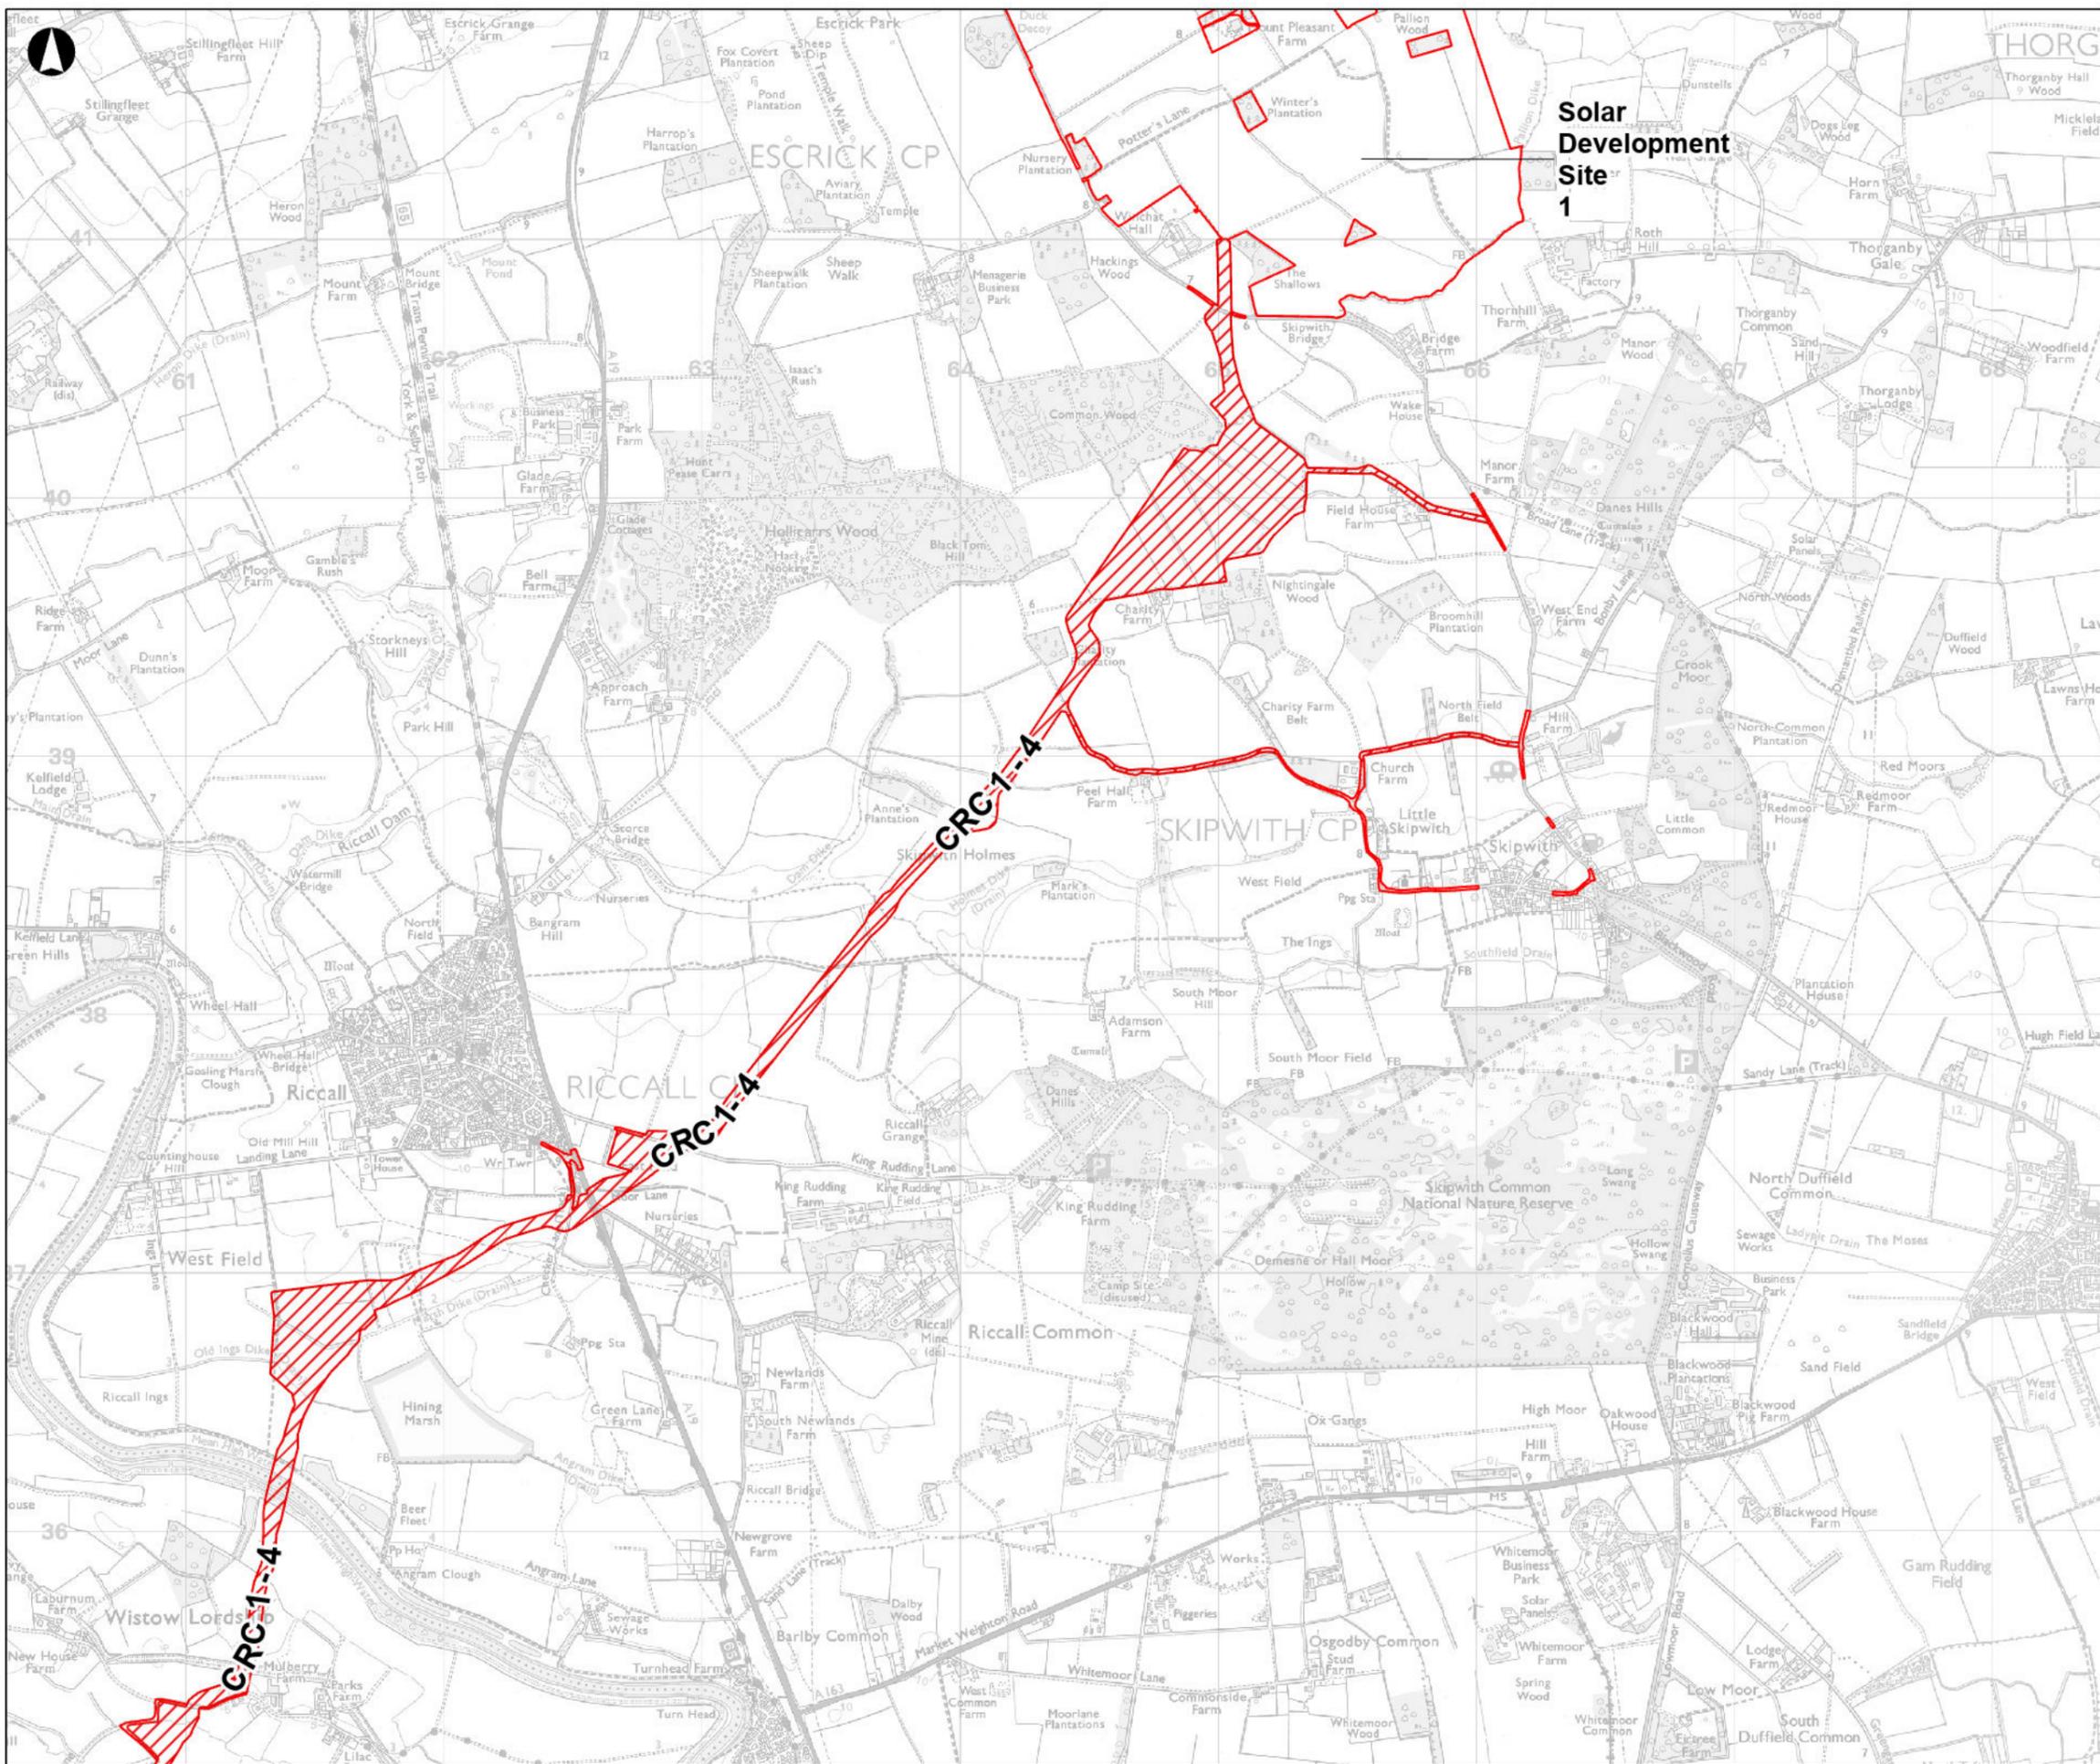

-  Order Limits
-  Cable Route Corridor

Coordinate System: British National Grid
 Contains OS data © Crown Copyright and database right 2026
 Contains data from OS Zoomstack, Esri, CGIAR, USGS, Esri UK, Esri, TomTom, Garmin, FAO, METI/NASA, USGS

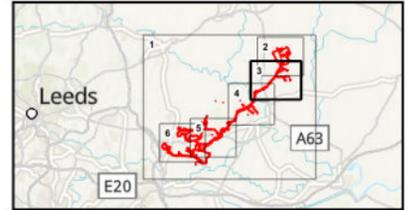

Kilometres

0 1

P01	29/01/2026	ACAR	CWIL	KHAR	ALAU
Rev	Date	By	Chkd	Appld	Authd



Drawing Title
Figure 2.2
Cable Route Corridor Numbering
Sheet Number 3 of 6

Client
Light Valley Solar Limited


Project Name
Light Valley Solar

Scale at A3
1:25,000

Project Number
302939-00


Drawing Number
EN0110012/APP/LVS/06.02.02.03

Rev
P01

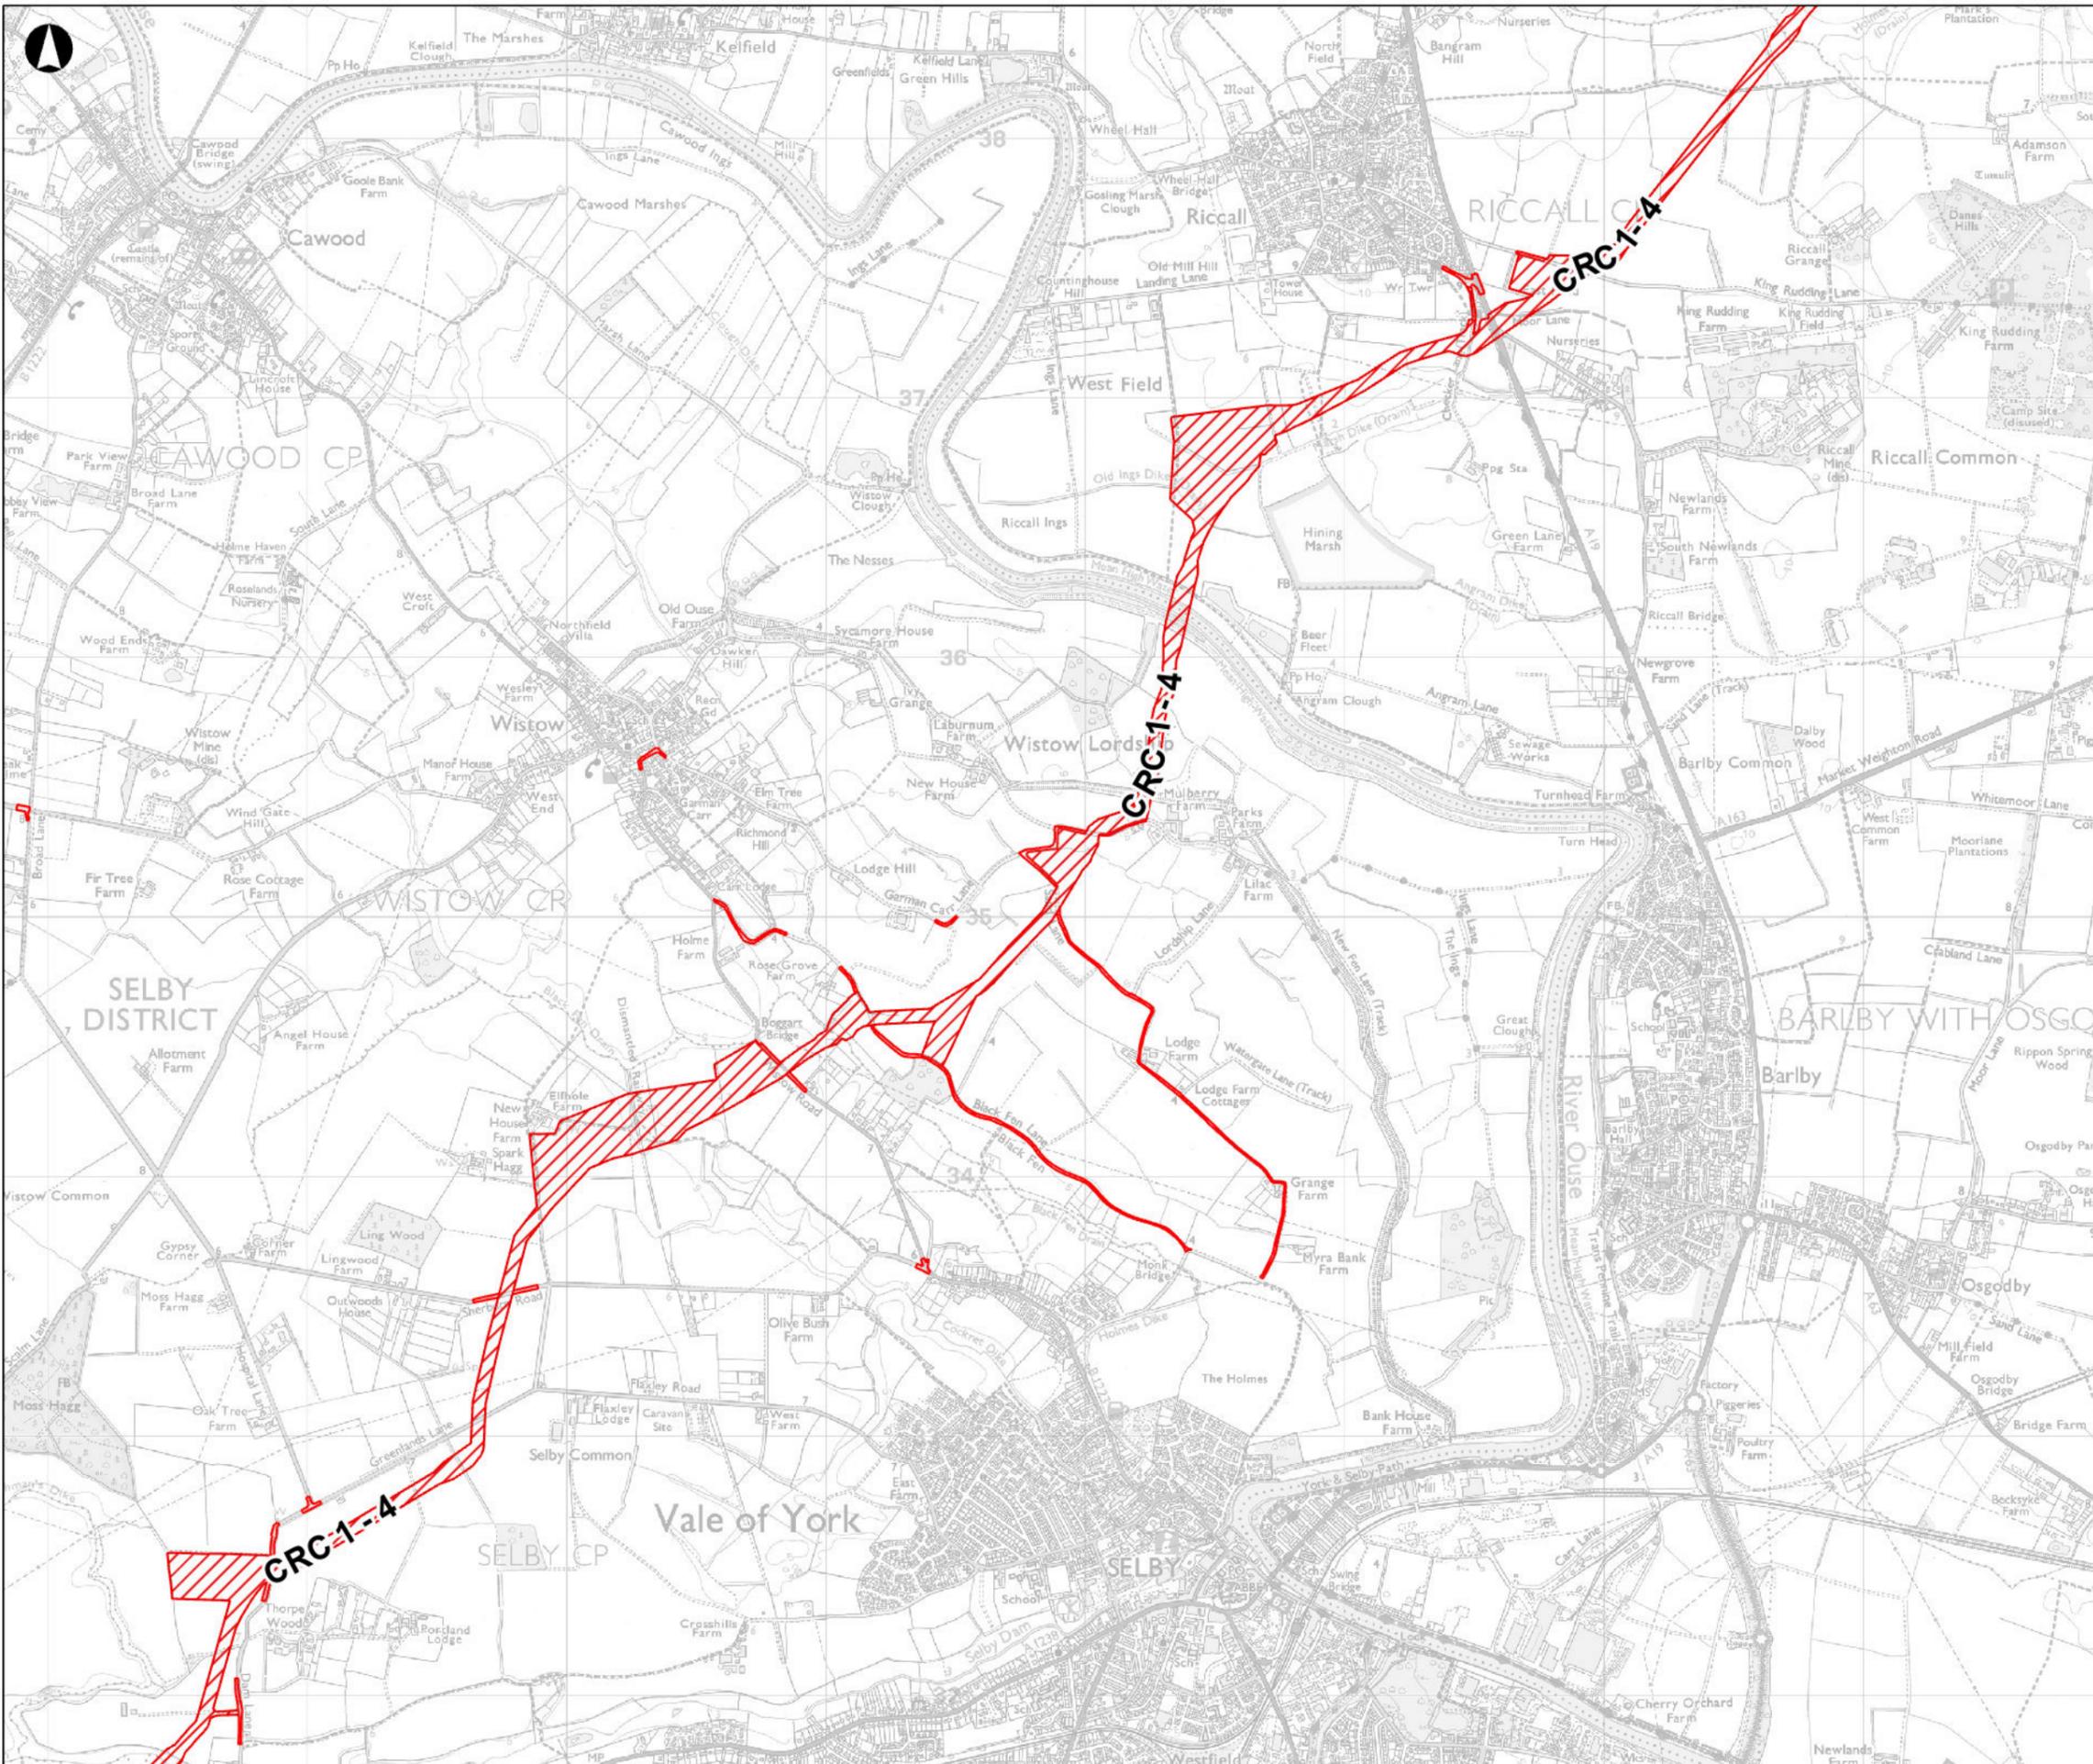

-  Order Limits
-  Cable Route Corridor

Coordinate System: British National Grid
 Contains OS data © Crown Copyright and database right 2026
 Contains data from OS Zoomstack, Esri, CGIAR, USGS, Esri UK, Esri, TomTom, Garmin, FAO, METI/NASA, USGS

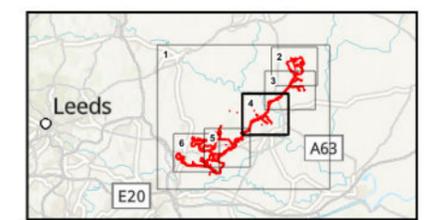

P01	29/01/2026	ACAR	CWIL	KHAR	ALAU
Rev	Date	By	Chkd	Appd	Authd



Drawing Title
Figure 2.2
Cable Route Corridor Numbering
Sheet Number 4 of 6

Client
Light Valley Solar Limited


Project Name
Light Valley Solar

Scale at A3
1:25,000

Project Number
302939-00


Rev
P01

Drawing Number
EN0110012/APP/LVS/06.02.02.04

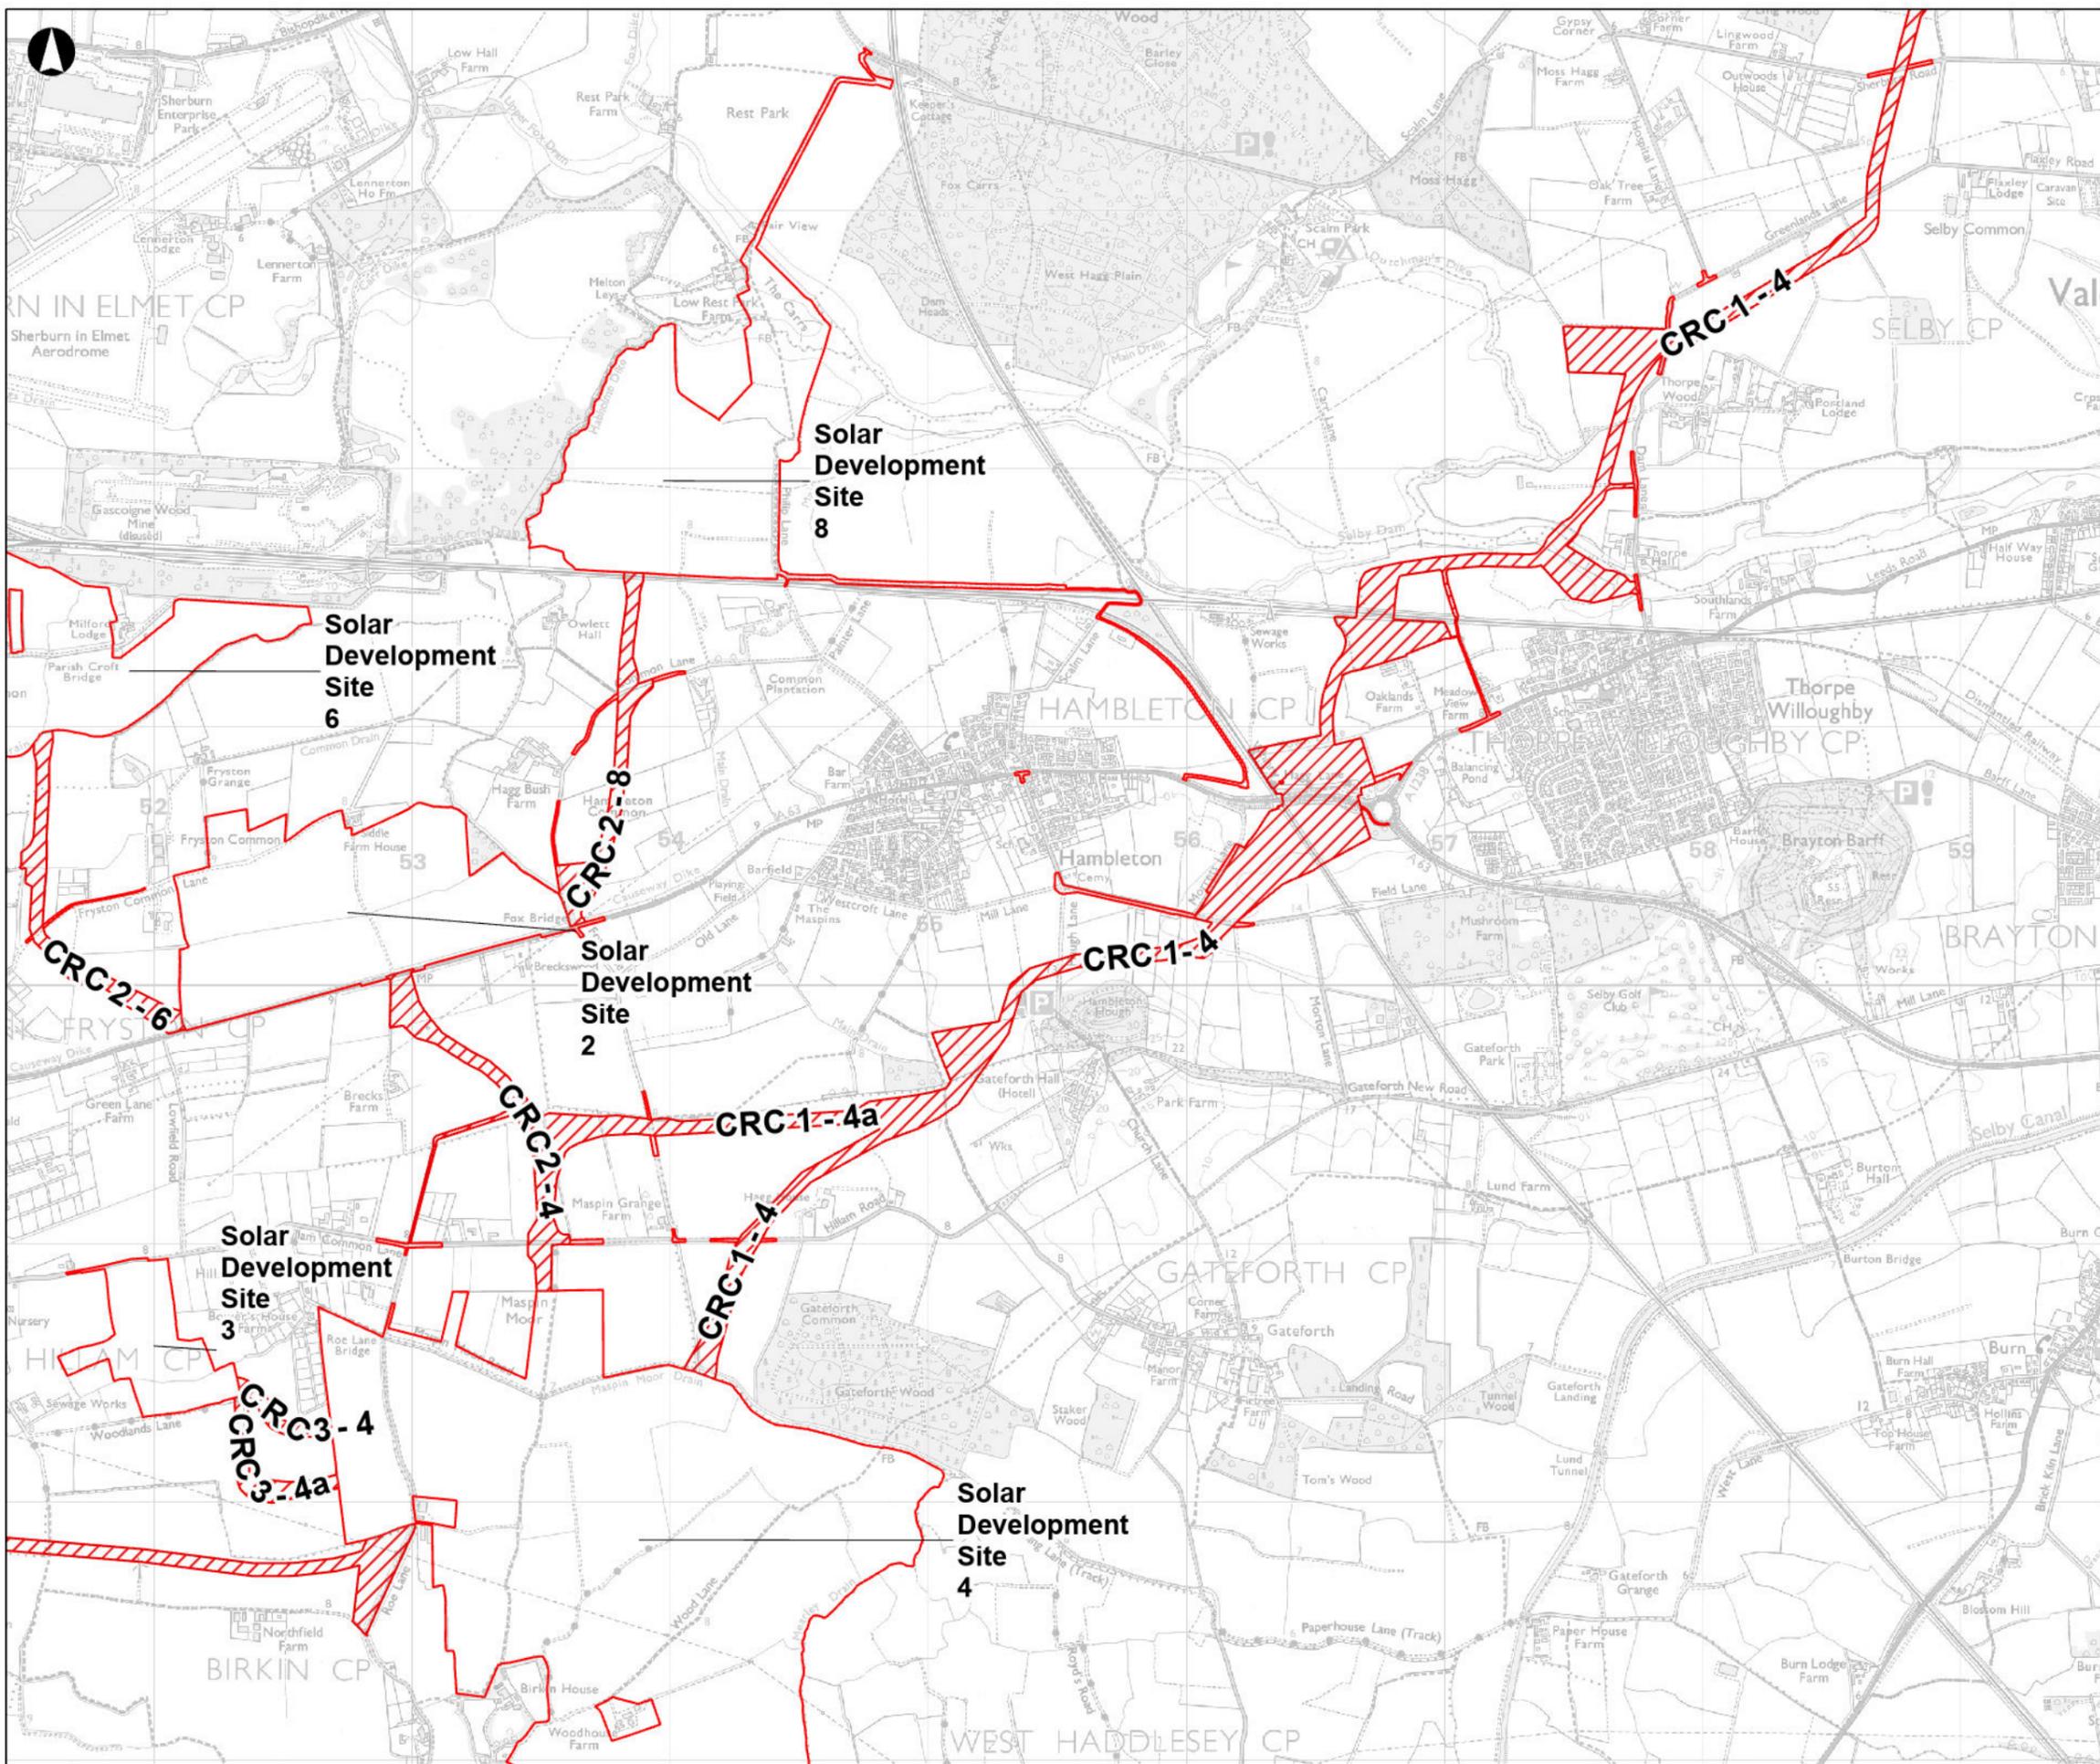

- Order Limits
- Cable Route Corridor

Coordinate System: British National Grid
 Contains OS data © Crown Copyright and database right 2026
 Contains data from OS Zoomstack, Esri, CGIAR, USGS, Esri UK, Esri, TomTom, Garmin, FAO, METI/NASA, USGS

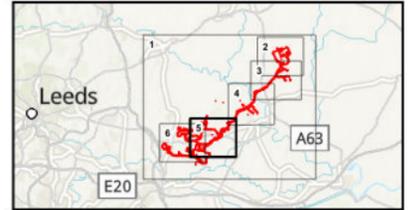

P01	29/01/2026	ACAR	CWIL	KHAR	ALAU
Rev	Date	By	Chkd	Appd	Authd



Drawing Title
Figure 2.2
Cable Route Corridor Numbering
Sheet Number 5 of 6

Client
Light Valley Solar Limited


Project Name
Light Valley Solar

Scale at A3
1:25,000

Project Number
302939-00


Rev
P01

Drawing Number
EN0110012/APP/LVS/06.02.02.05

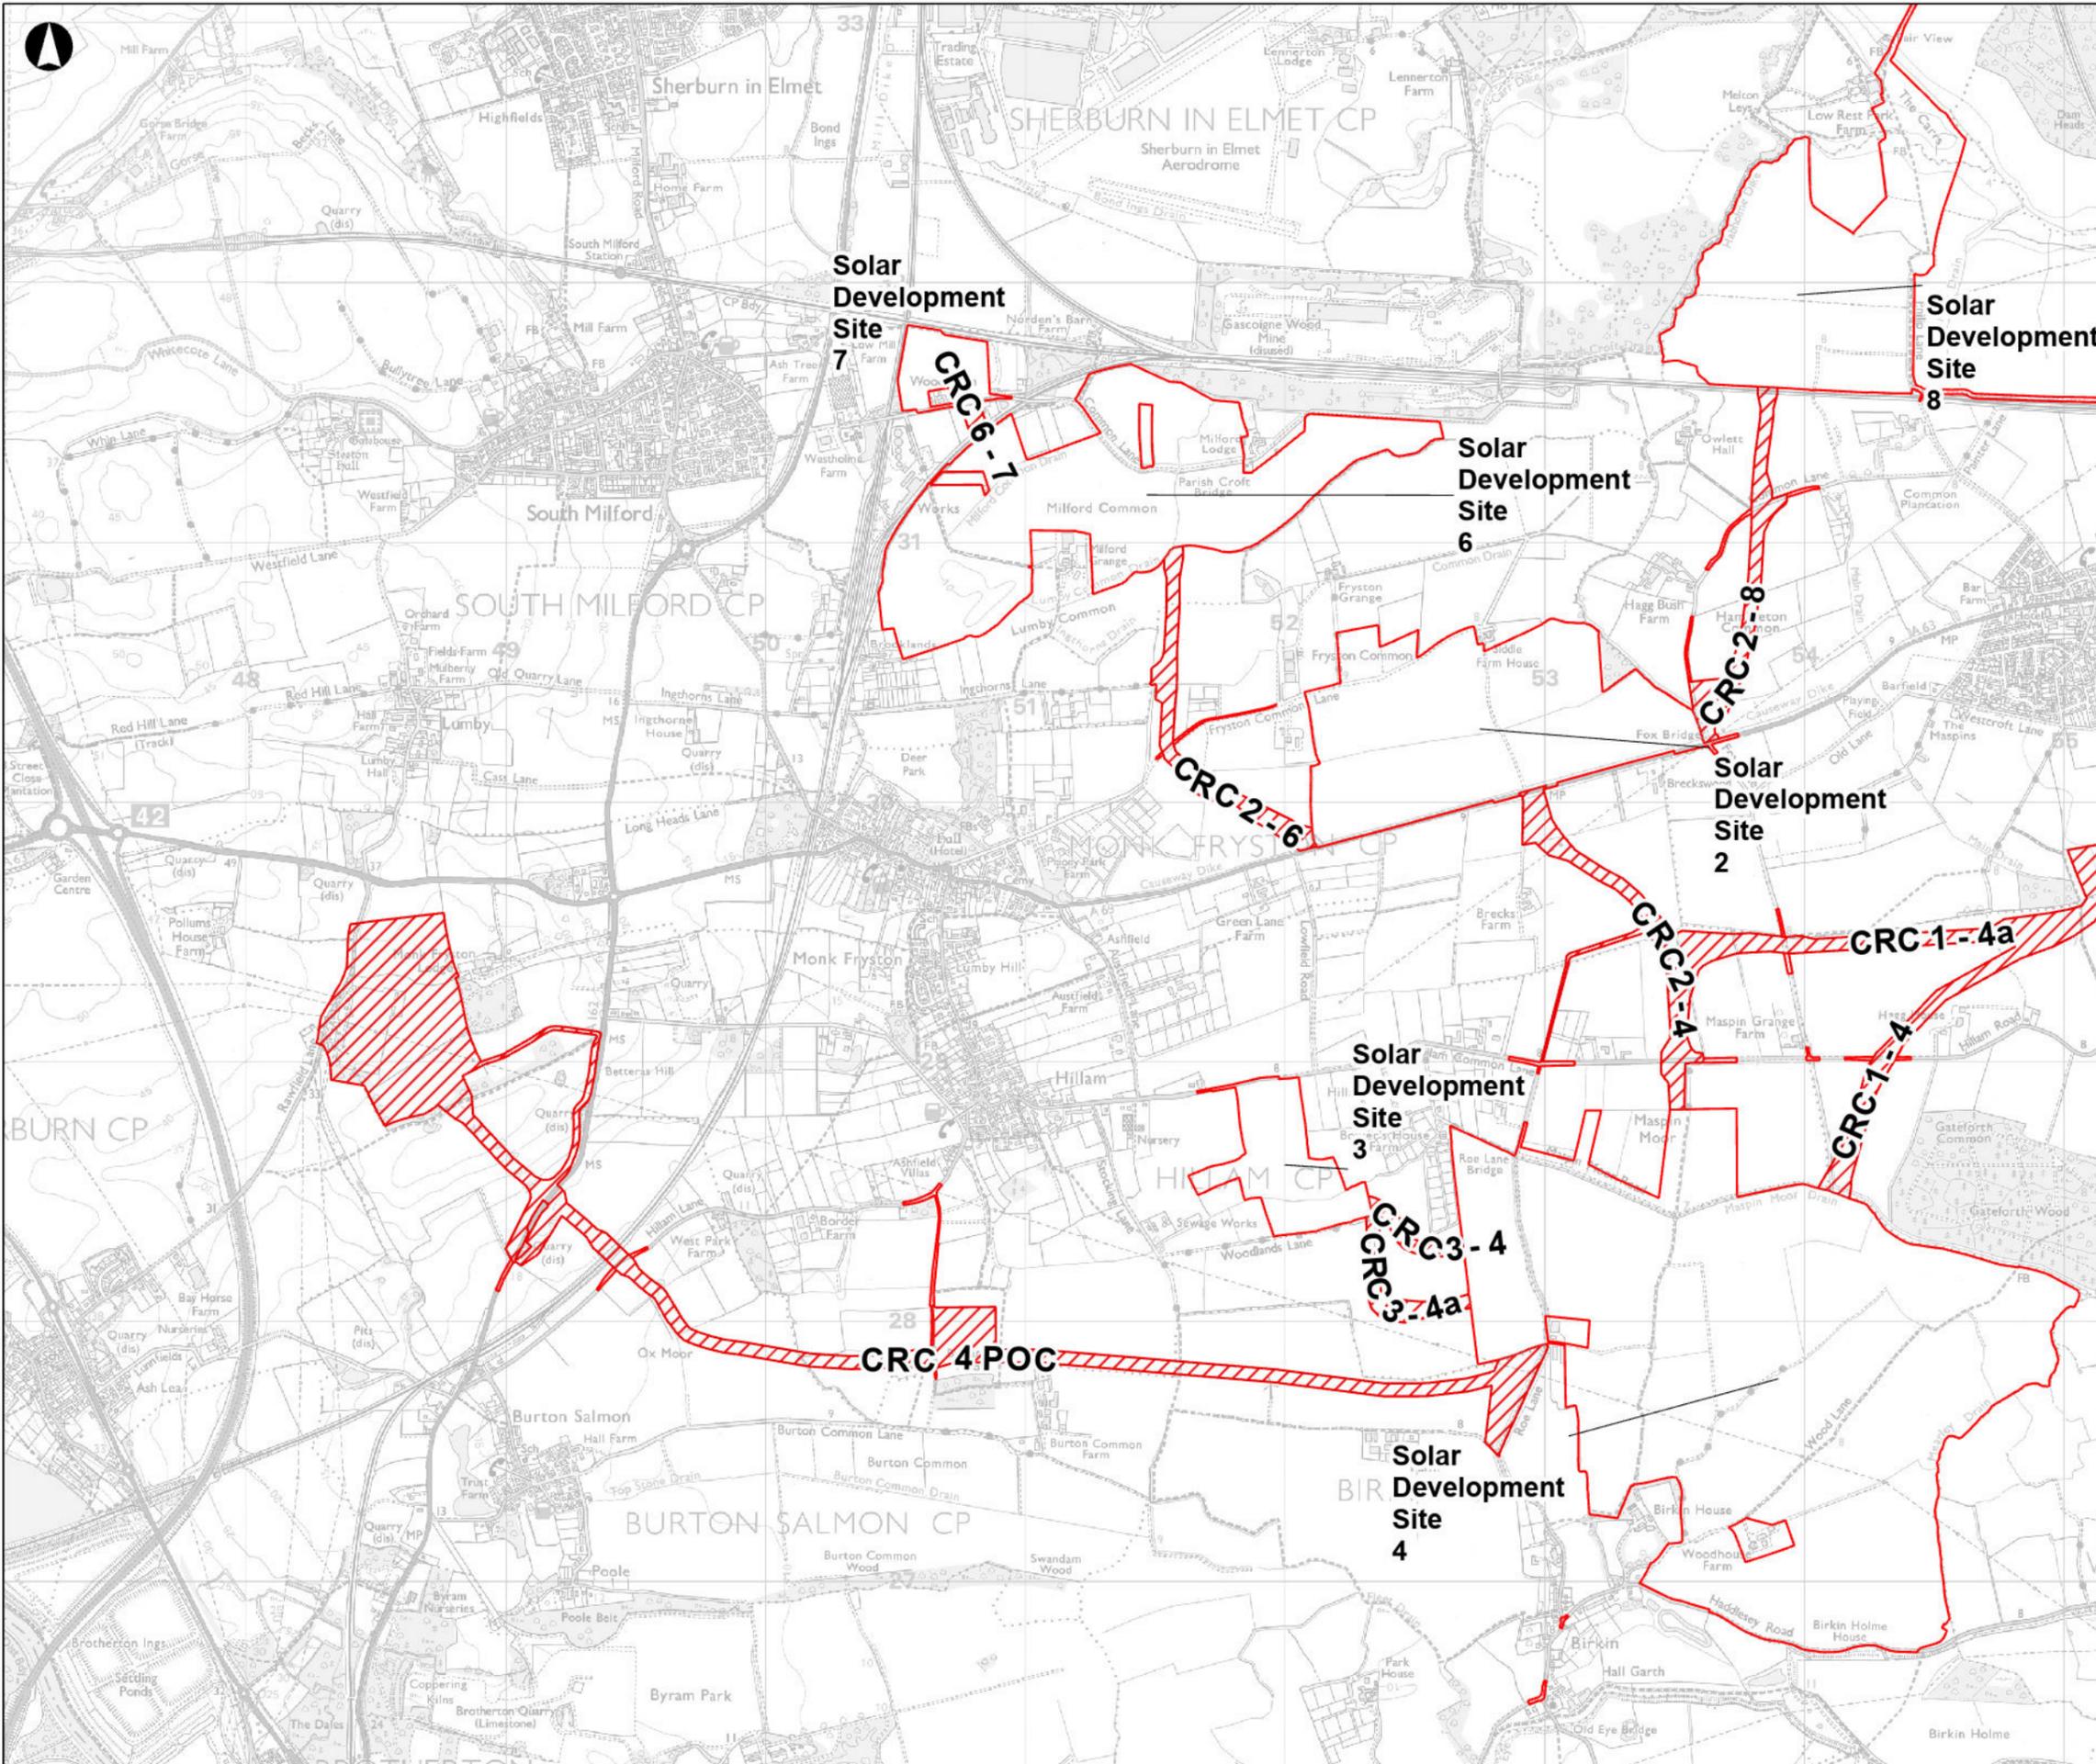

- Order Limits
- Cable Route Corridor

Coordinate System: British National Grid
 Contains OS data © Crown Copyright and database right 2026
 Contains data from OS Zoomstack, Esri, CGIAR, USGS, Esri UK, Esri, TomTom, Garmin, FAO, METI/NASA, USGS

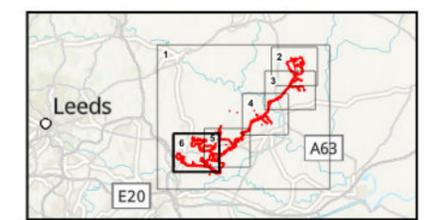

P01	29/01/2026	ACAR	CWIL	KHAR	ALAU
Rev	Date	By	Chkd	Appd	Authd



Drawing Title
Figure 2.2
Cable Route Corridor Numbering
Sheet Number 6 of 6

Client
Light Valley Solar Limited

Project Name
Light Valley Solar

Scale at A3
1:25,000

Project Number
302939-00

Rev
P01

Drawing Number
EN0110012/APP/LVS/06.02.02.06