


- Order Limits
- Solar Panels Concrete Feet or Other Non-ground Penetrative Techniques

Coordinate System: British National Grid
 Contains OS data © Crown Copyright and database right 2026
 Contains data from OS Zoomstack, Esri, CGIAR, USGS, Esri UK, Esri, TomTom, Garmin, FAO, METI/NASA, USGS

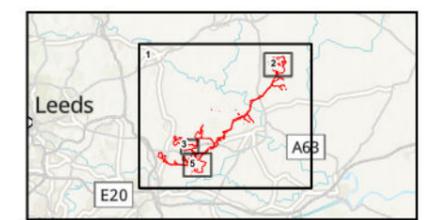

P01	29/01/2026	KRIG	ACAR	KHAR	ALAU
Rev	Date	By	Chkd	Appd	Authd



Drawing Title
Figure 2.6
Solar Panels Concrete Feet or Other Non-ground Penetrative Techniques
Sheet Number 1 of 4

Client
Light Valley Solar Limited


Project Name
Light Valley Solar

Scale at A3
1:75,000

Project Number
302939-00


Rev
P01

Drawing Number
EN110012/APP/LVS/06.02.02.06.01

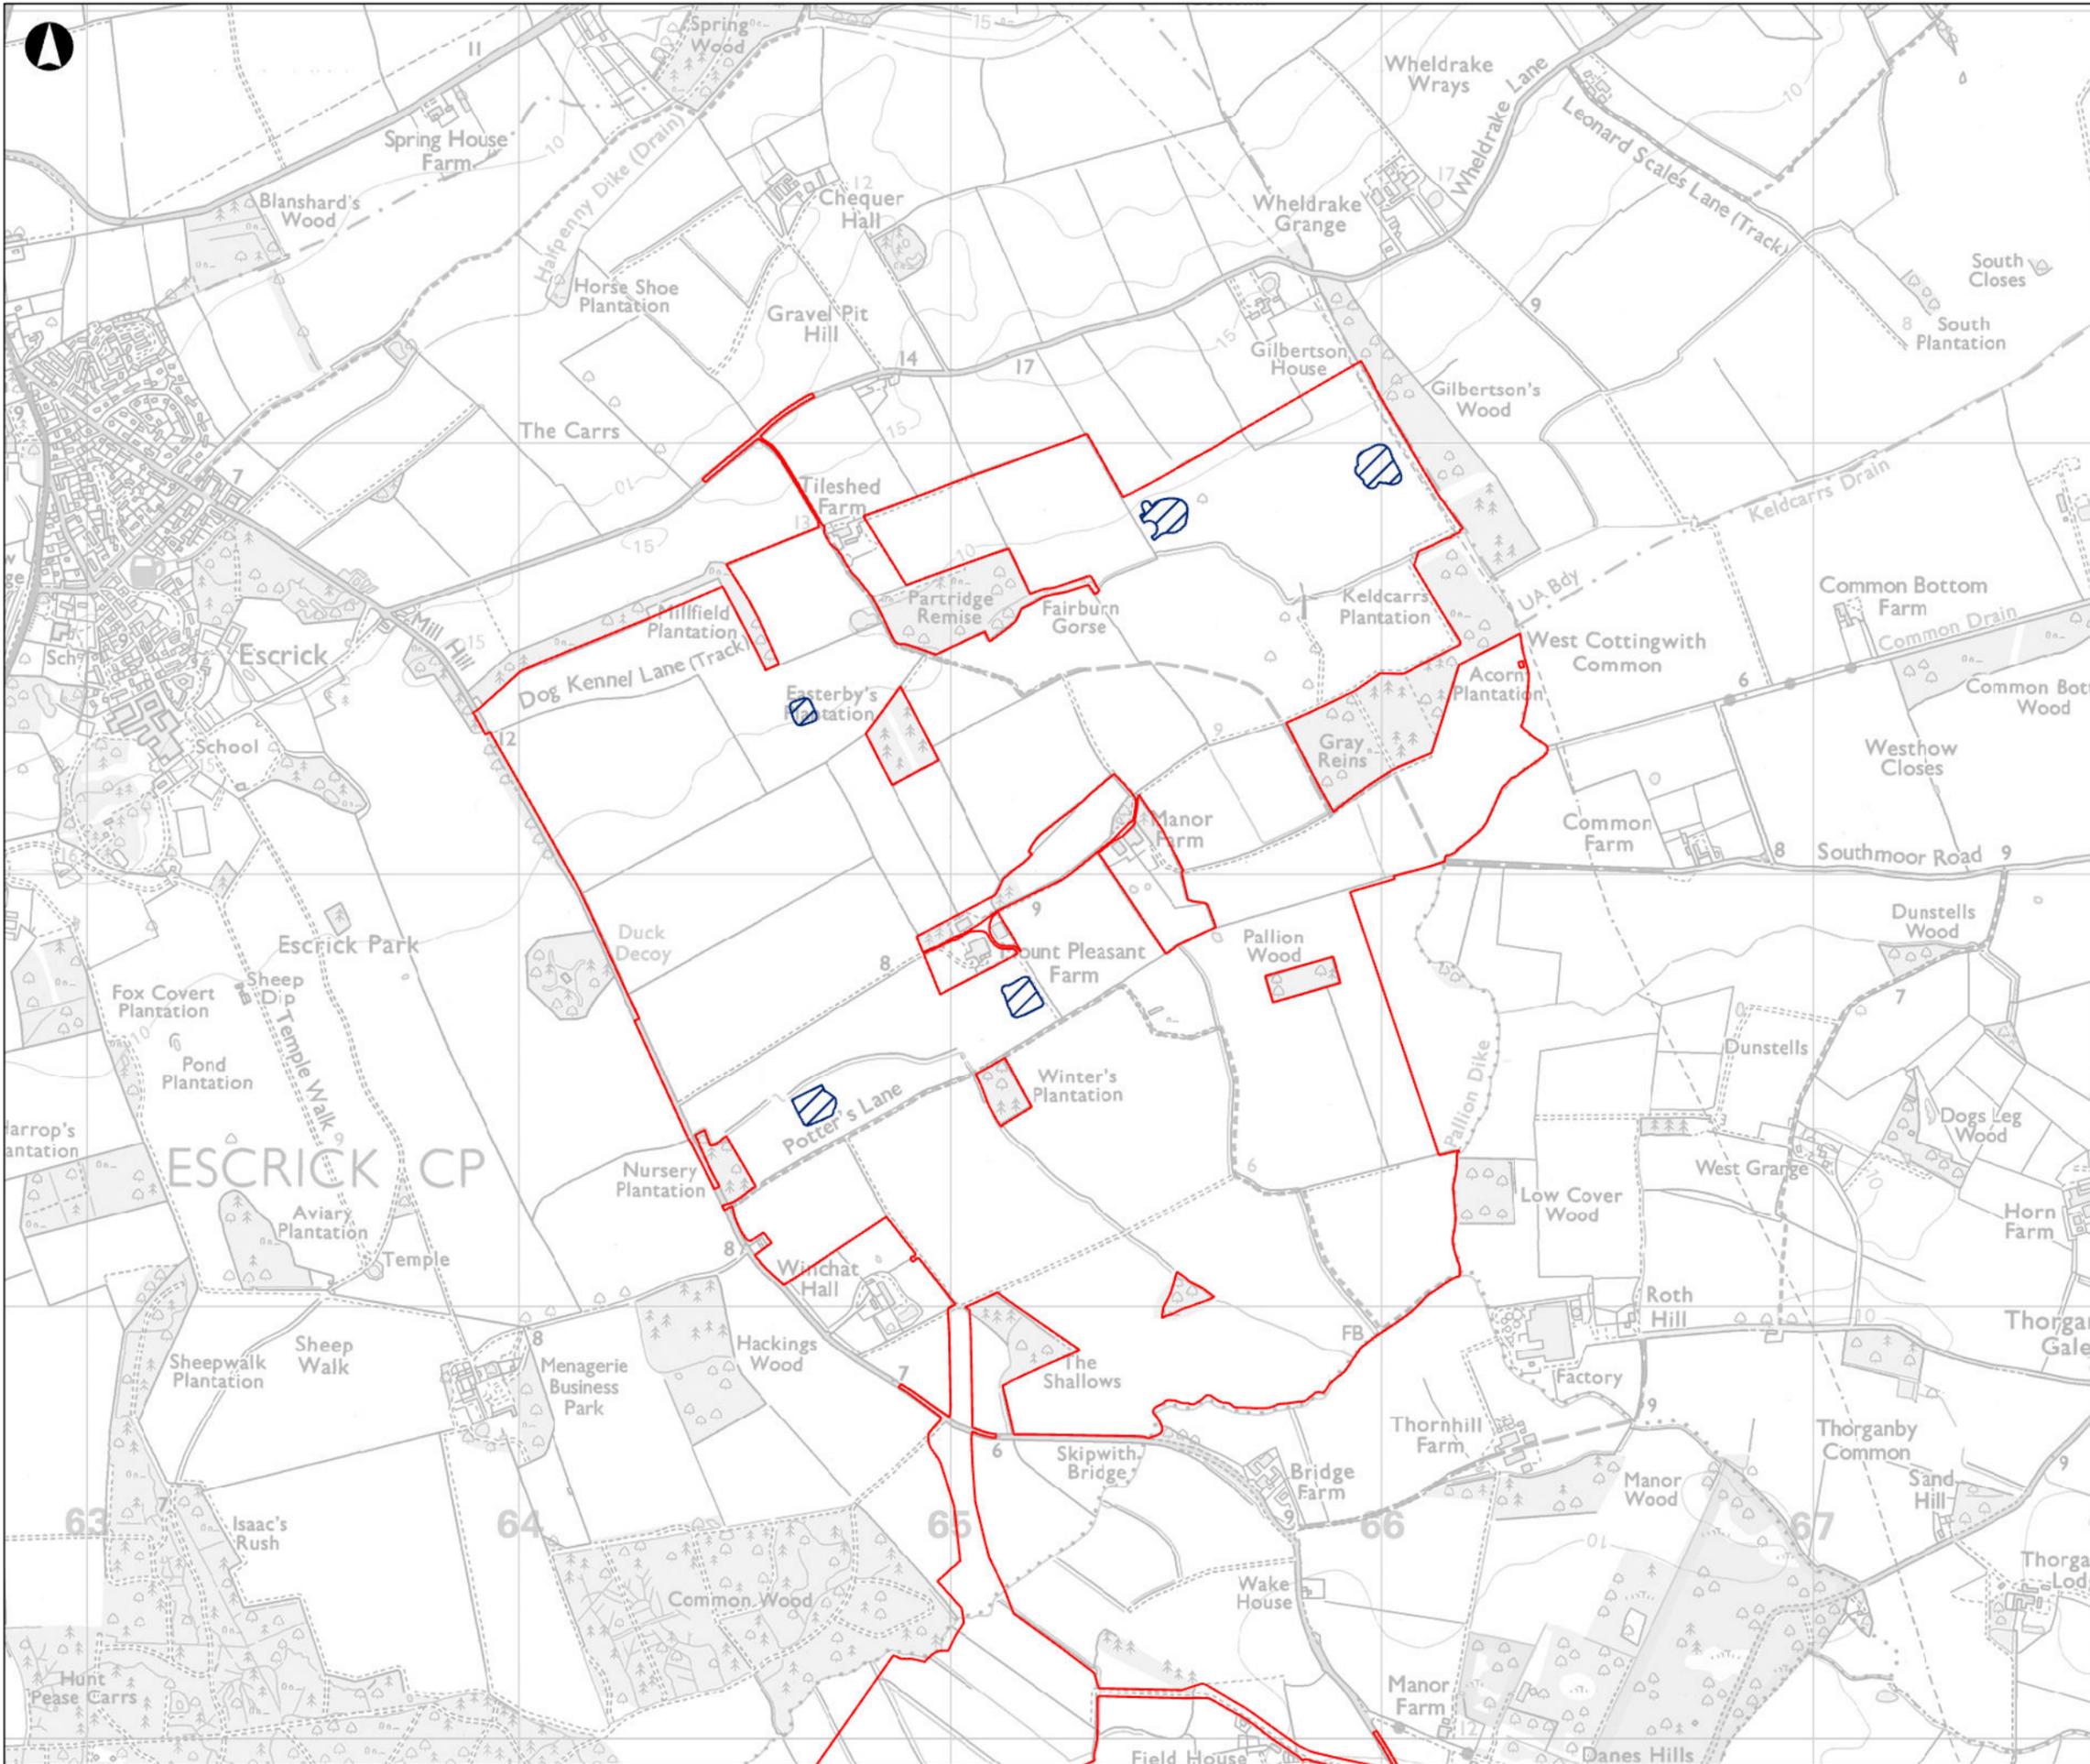

- Order Limits
- Solar Panels Concrete Feet or Other Non-ground Penetrative Techniques

Coordinate System: British National Grid
 Contains OS data © Crown Copyright and database right 2026
 Contains data from OS Zoomstack, Esri, CGIAR, USGS, Esri UK, Esri, TomTom, Garmin, FAO, METI/NASA, USGS

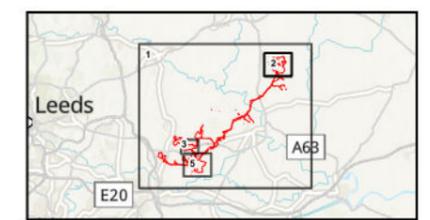

P01	29/01/2026	KRIG	ACAR	KHAR	ALAU
Rev	Date	By	Chkd	Appd	Authd



Drawing Title
Figure 2.6
Solar Panels Concrete Feet or Other Non-ground Penetrative Techniques
Sheet Number 2 of 4

Client
Light Valley Solar Limited


Project Name
Light Valley Solar

Scale at A3
1:15,000

Project Number
302939-00


Rev
P01

Drawing Number
EN110012/APP/LVS/06.02.02.06.02

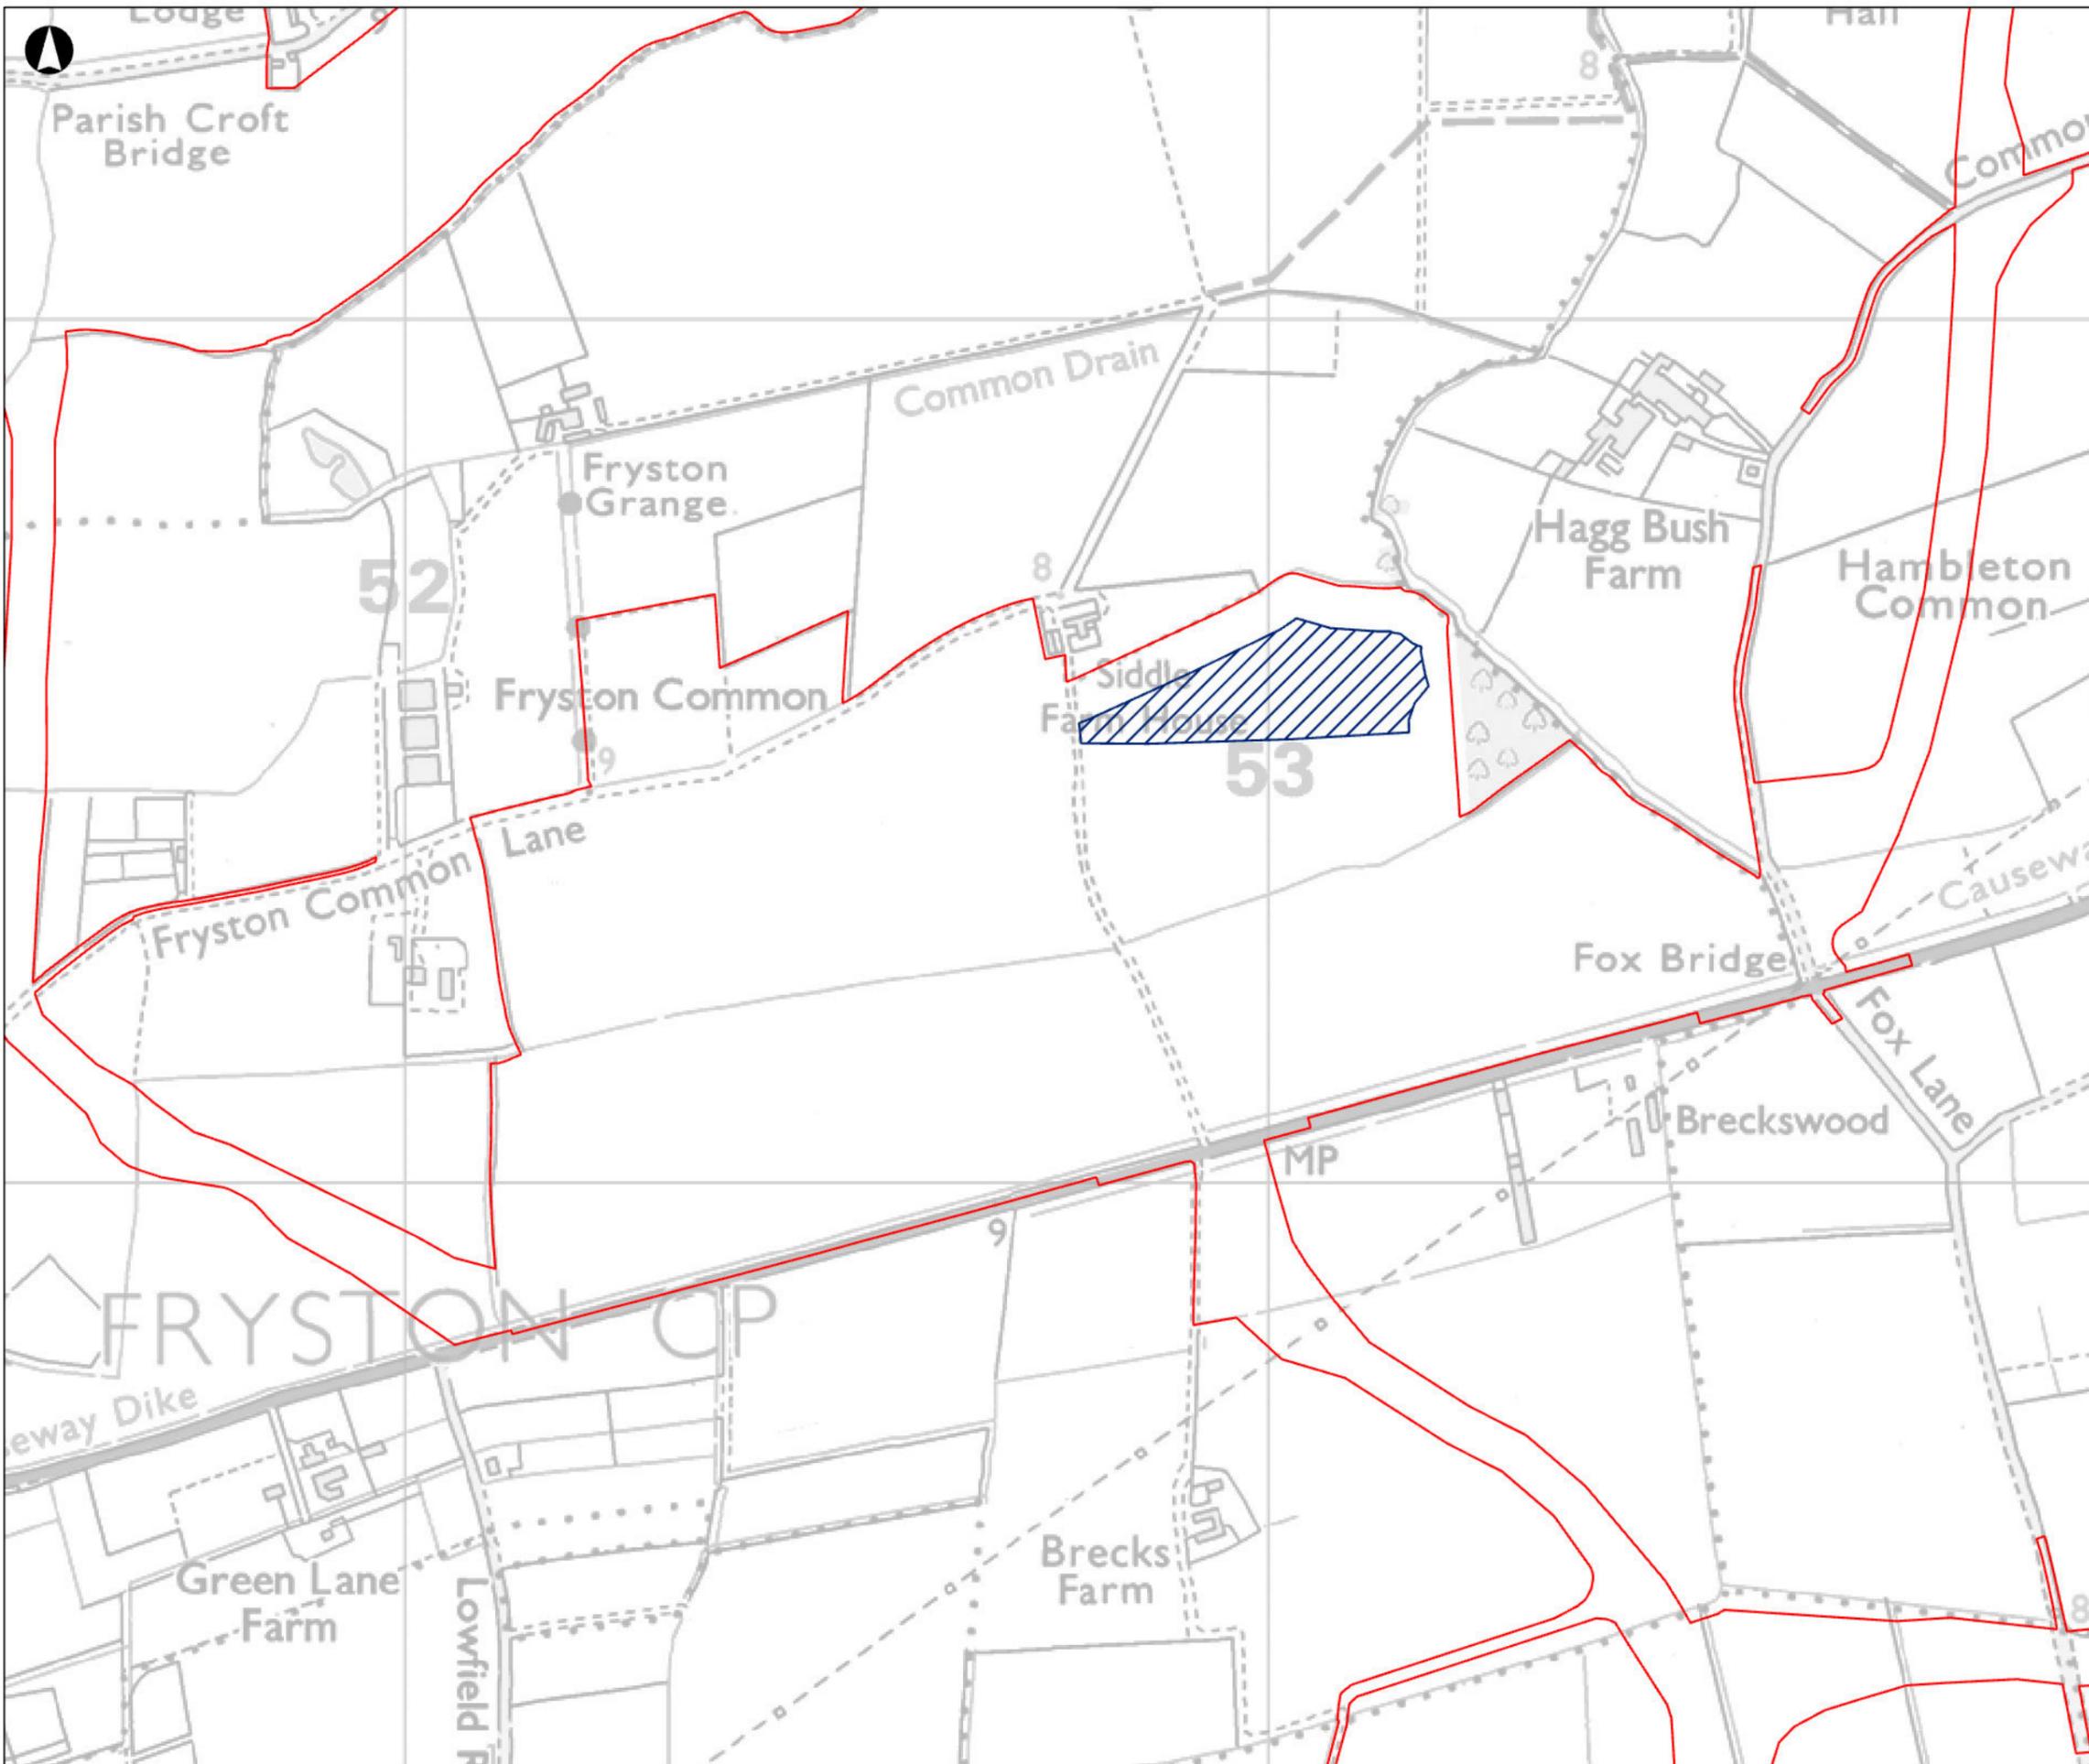

- Order Limits
- Solar Panels Concrete Feet or Other Non-ground Penetrative Techniques

Coordinate System: British National Grid
 Contains OS data © Crown Copyright and database right 2020
 Contains data from OS Zoomstack, Esri, CGIAR, USGS, Esri UK, Esri, TomTom, Garmin, FAO, METI/NASA, USGS

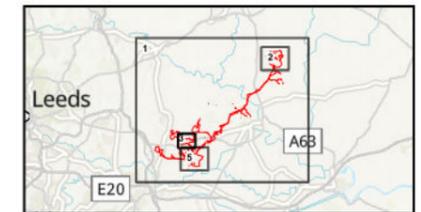

P01	29/01/2026	KRIG	ACAR	KHAR	ALAU
Rev	Date	By	Chkd	Appd	Authd



Drawing Title
Figure 2.6
Solar Panels Concrete Feet or Other Non-ground Penetrative Techniques
Sheet Number 3 of 4


Client
Light Valley Solar Limited

Project Name
Light Valley Solar

Scale at A3
1:7,500


Project Number 302939-00	Rev P01
------------------------------------	-------------------

Drawing Number
EN110012/APP/LVS/06.02.02.06.03

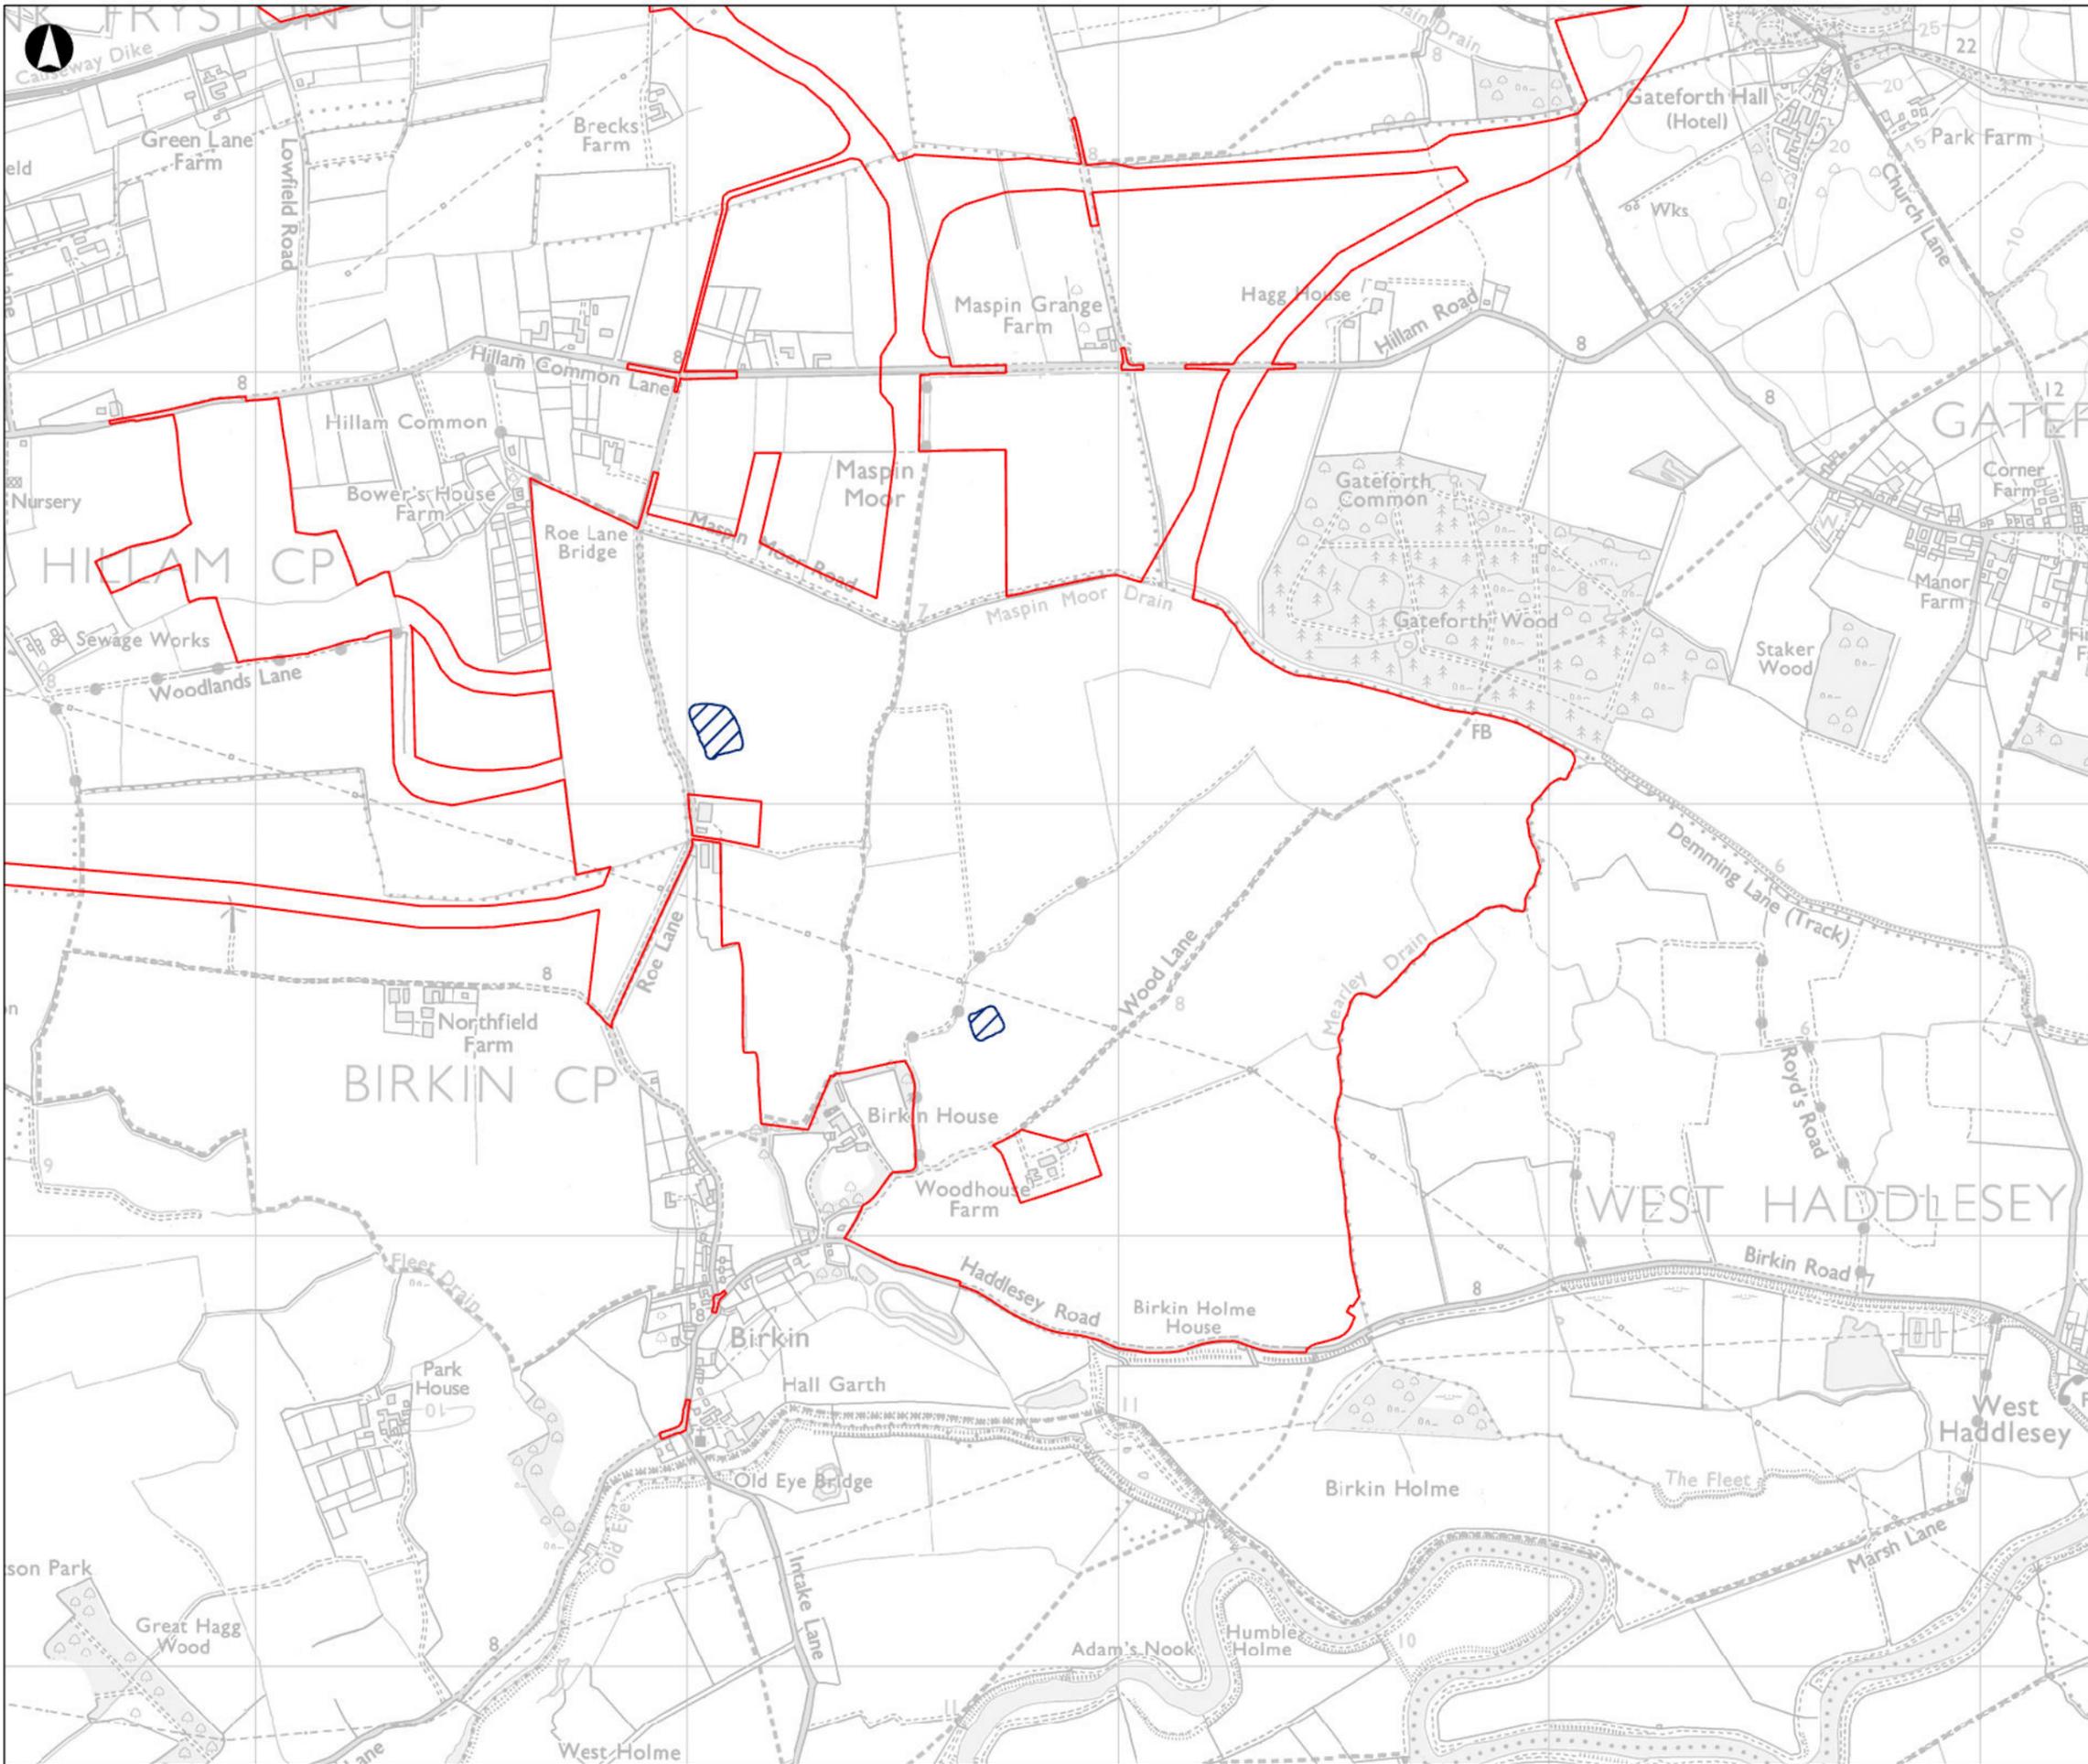

- Order Limits
- Solar Panels Concrete Feet or Other Non-ground Penetrative Techniques

Coordinate System: British National Grid
 Contains OS data © Crown Copyright and database right 2026
 Contains data from OS Zoomstack, Esri, CGIAR, USGS, Esri UK, Esri, TomTom, Garmin, FAO, METI/NASA, USGS

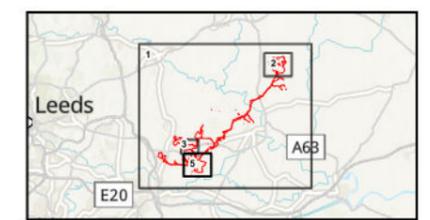

P01	29/01/2026	KRIG	ACAR	KHAR	ALAU
Rev	Date	By	Chkd	Appd	Authd



Drawing Title
Figure 2.6
Solar Panels Concrete Feet or Other Non-ground Penetrative Techniques
Sheet Number 4 of 4

Client
Light Valley Solar Limited

Project Name
Light Valley Solar

Scale at A3
1:15,000

Project Number 302939-00	Rev P01
------------------------------------	-------------------

Drawing Number
EN110012/APP/LVS/06.02.02.06.04