



- Order Limits
- Rail
- Gas
- Electric**
- - Overhead
- Underground
- Substation
- Sewerage**
- Rising Main
- - Surface Water Sewer
- Foul Sewer
- Combined Sewer
- - - - Not Specified
- Telecoms**
- - Overhead
- Underground
- Water**
- Water Main
- Private Main
- - Fire Supply

Coordinate System: British National Grid
 Esri, CGIAR, USGS, Esri UK, Esri, TomTom, Garmin, FAO, METI, NASA, USGS, Contains OS data © Crown Copyright and database right 2025. Contains data from OS Zoomstack © North Yorkshire Council 2024

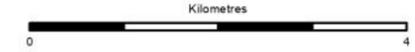

P01	30/01/2026	CMCK	ACAR	KHAR	ALAU
Rev	Date	By	Chkd	Appd	Authd

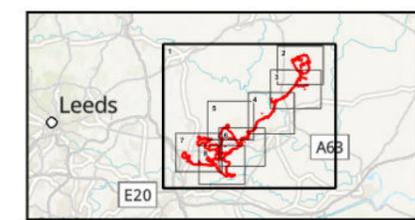

Drawing Title
Figure 2.7
Utilities
Sheet Number 1 of 8


Client
Light Valley Solar Limited

Project Name
Light Valley Solar

Scale at A3
1:75,000


Project Number
302939-00

Drawing Number
EN110012/APP/LVS/06.02.02.07.01

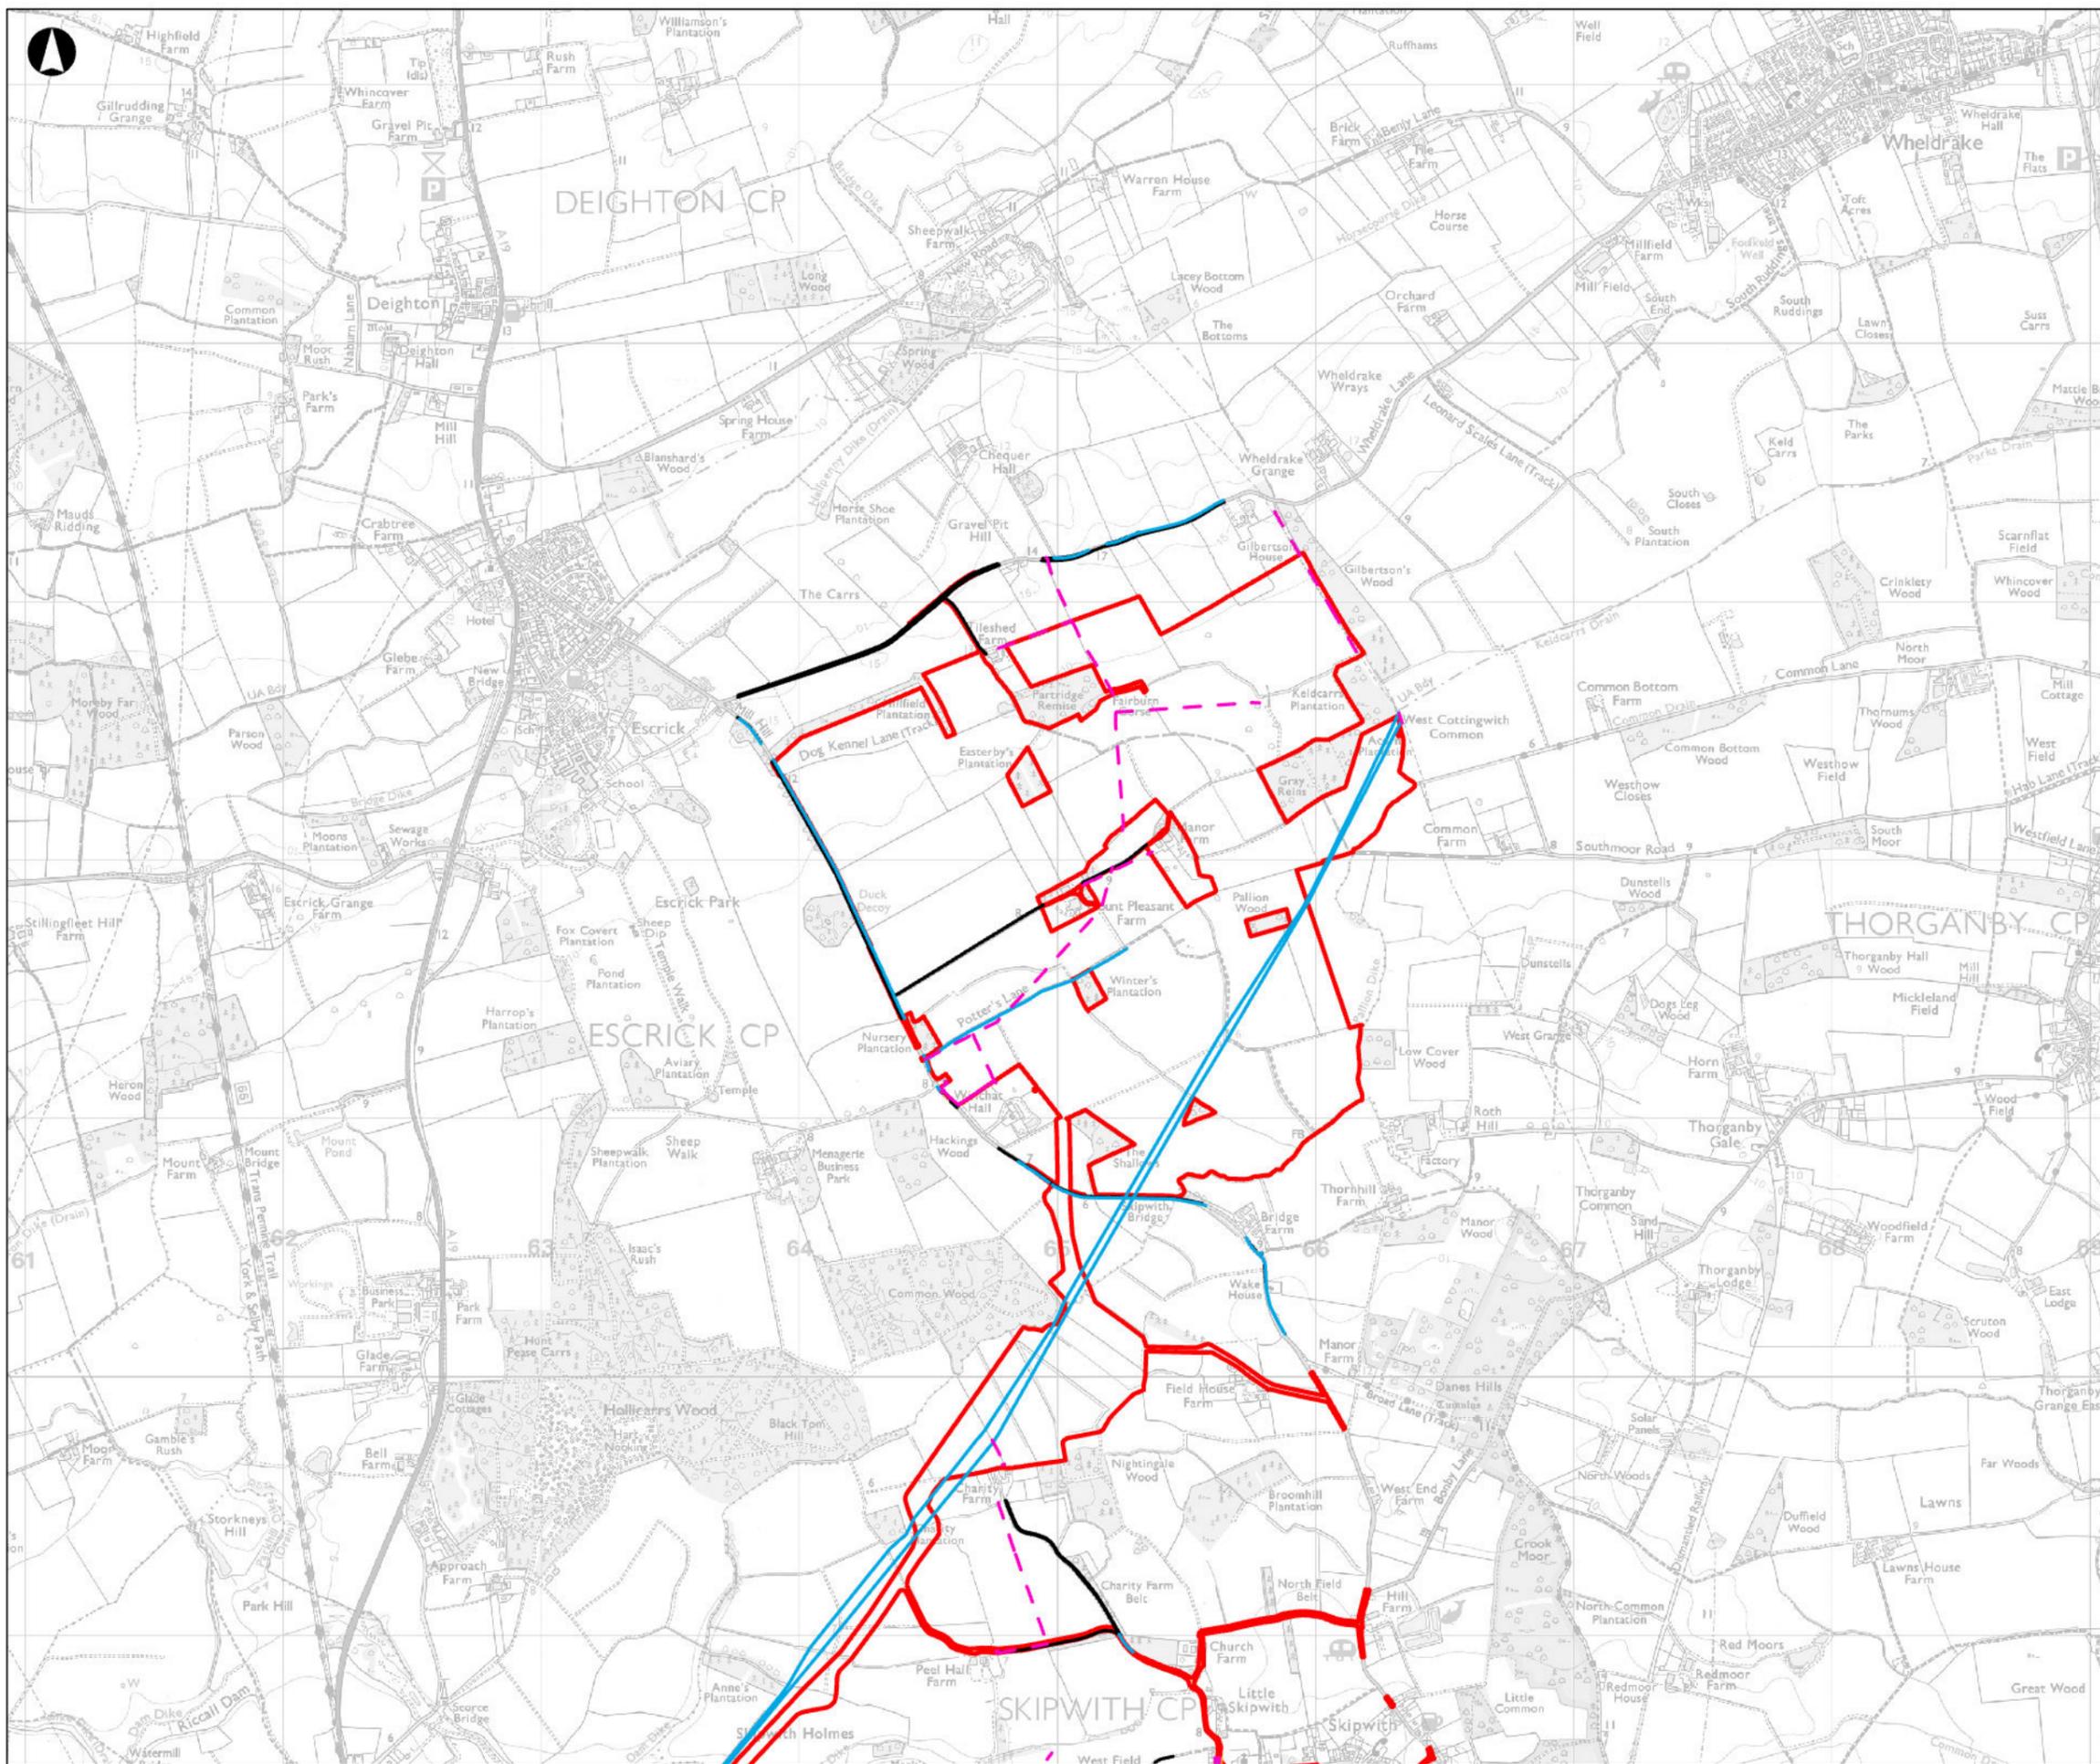

- Order Limits
- Electric**
- Overhead
- Underground
- Sewerage**
- Surface Water Sewer
- Foul Sewer
- Telecoms**
- Overhead
- Underground
- Water**
- Water Main

Coordinate System: British National Grid
 Esri, CGIAR, USGS, Esri UK, Esri, TomTom, Garmin, FAO, METI/ NASA, USGS, Contains OS data © Crown Copyright and database right 2025. Contains data from OS Zoomstack © North Yorkshire Council 2024

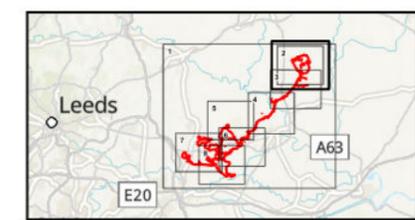

P01	30/01/2026	CMCK	ACAR	KHAR	ALAU
Rev	Date	By	Chkd	Appd	Authd



Drawing Title
Figure 2.7
Utilities
Sheet Number 2 of 8

Client
Light Valley Solar Limited


Project Name
Light Valley Solar

Scale at A3
1:25,000

Project Number
302939-00


Rev
P01

Drawing Number
EN110012/APP/LVS/06.02.07.02

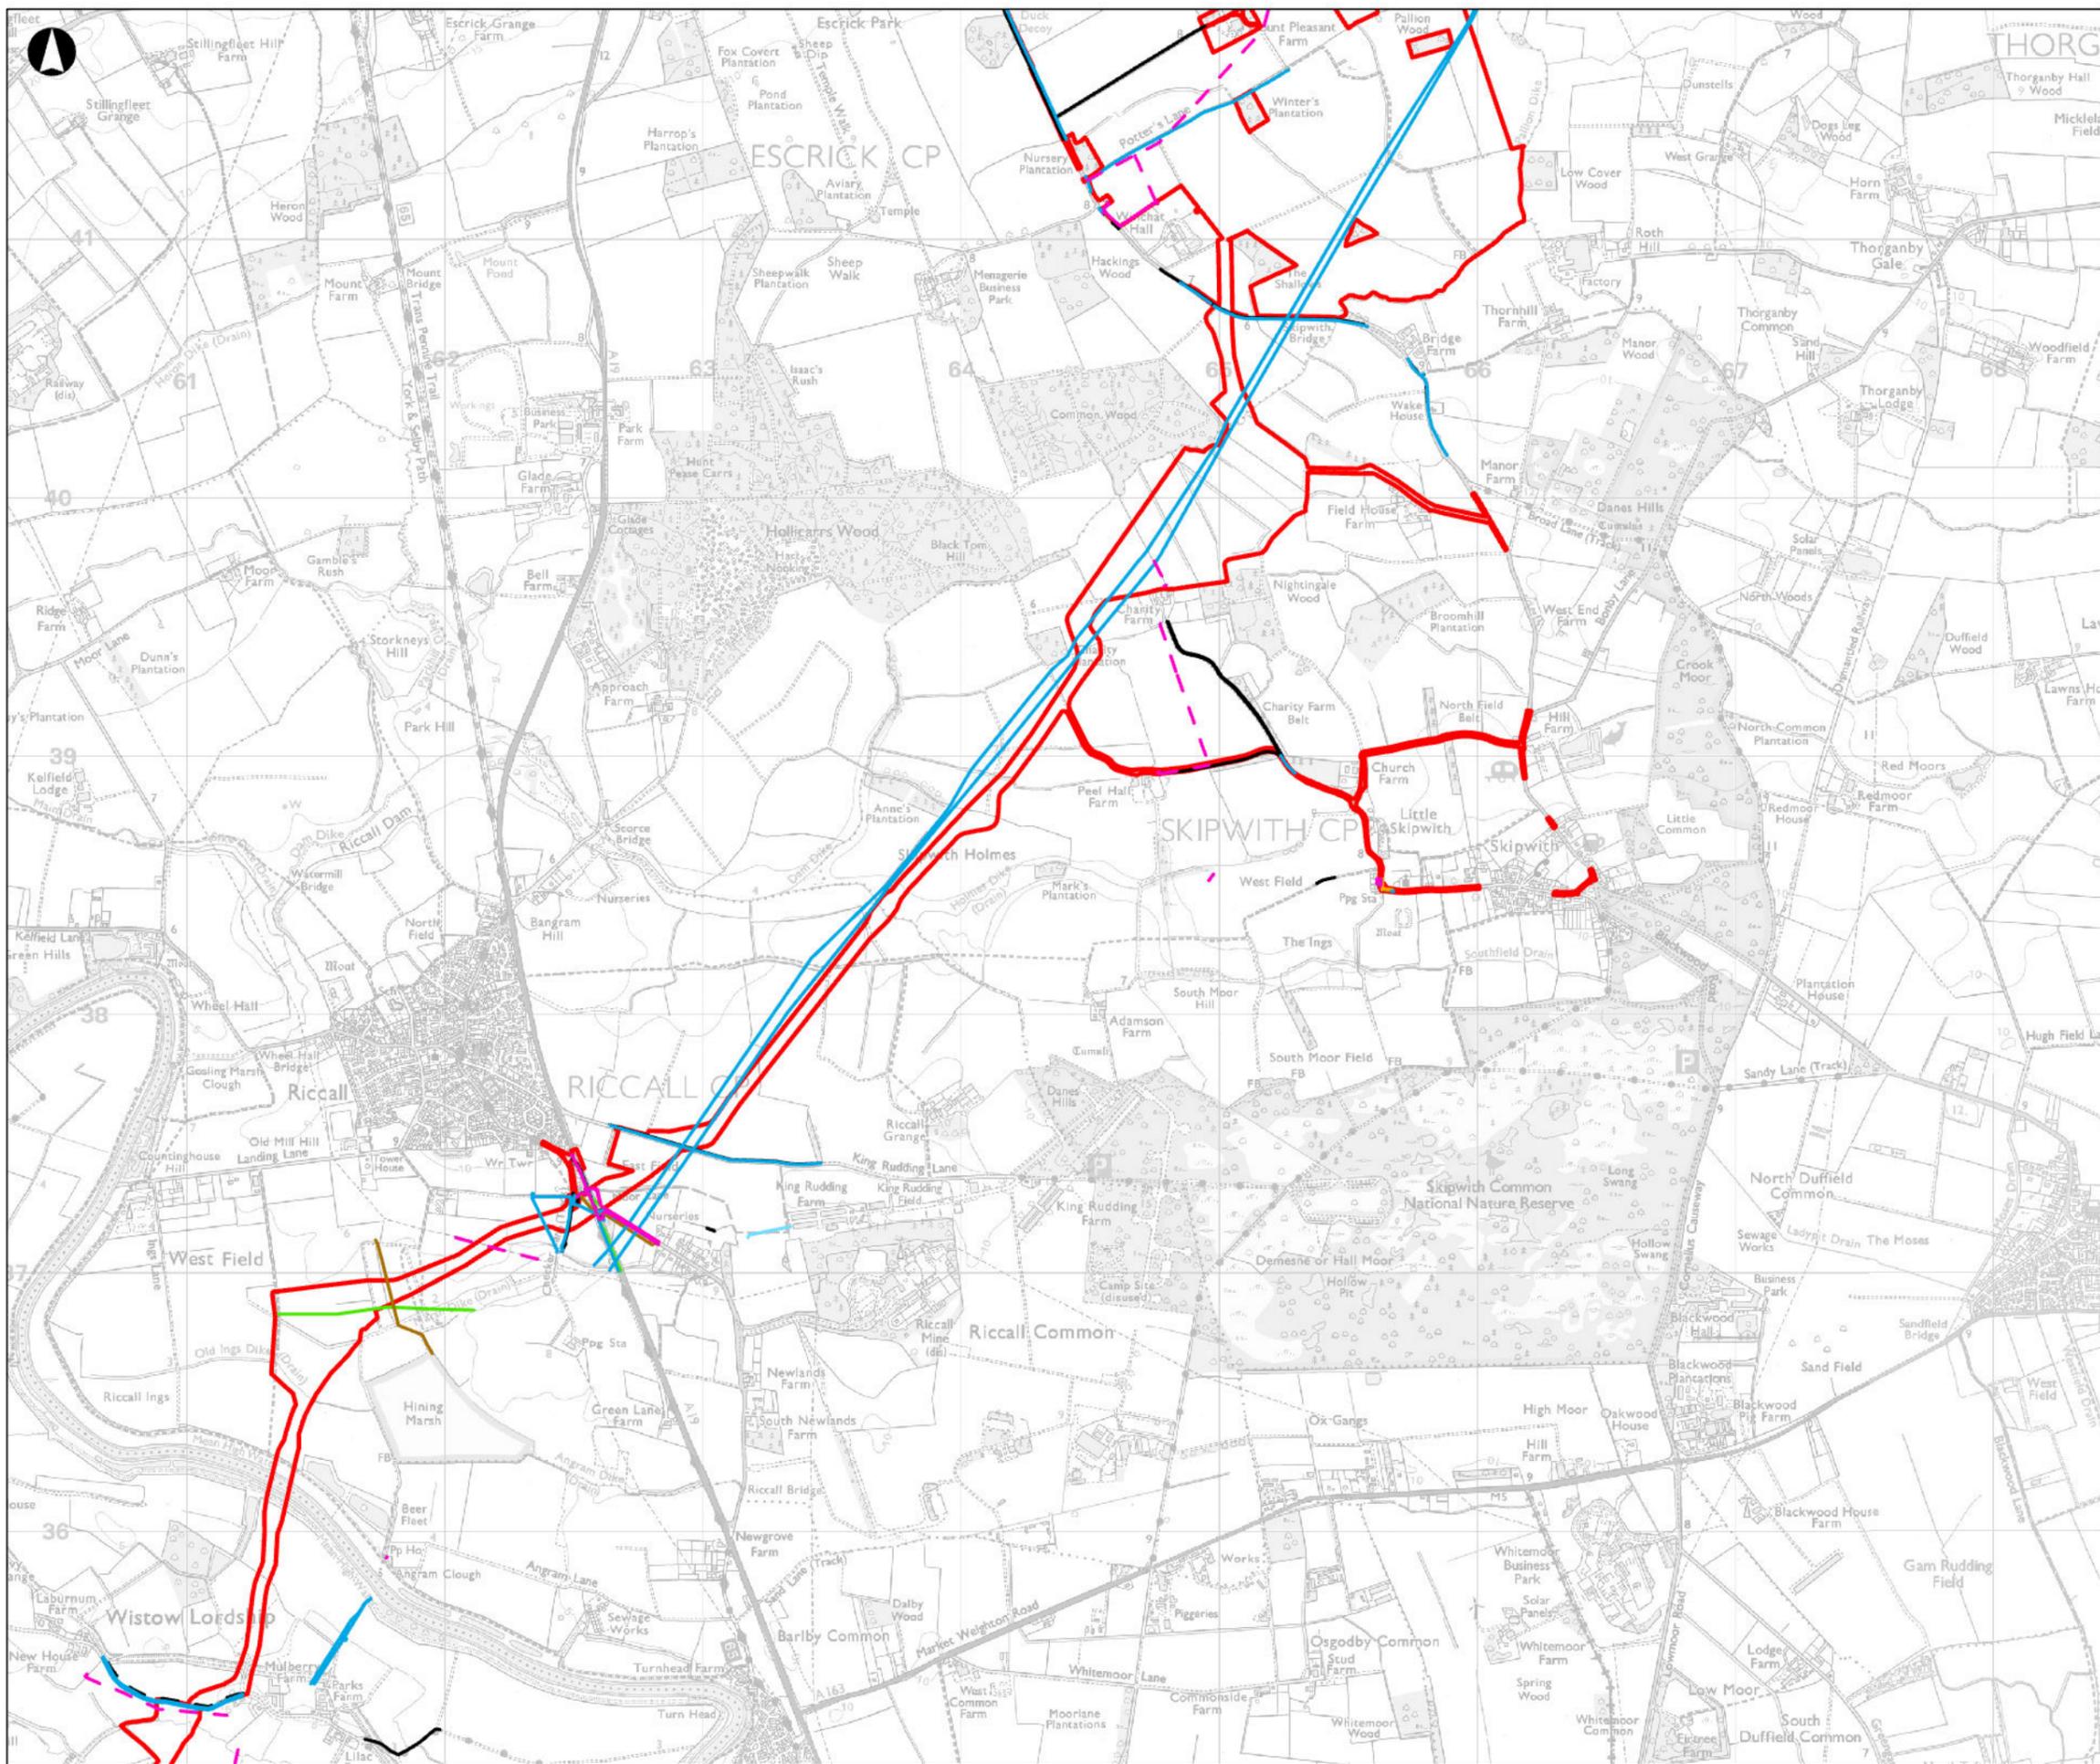

- Order Limits
- Gas
- Electric**
- Overhead
- Underground
- Sewerage**
- Rising Main
- Surface Water Sewer
- Foul Sewer
- Telecoms**
- Overhead
- Underground
- Water**
- Water Main
- Private Main

Coordinate System: British National Grid
 Esri, CGIAR, USGS, Esri UK, Esri, TomTom, Garmin, FAO, METI/ NASA, USGS, Contains OS data © Crown Copyright and database right 2025. Contains data from OS Zoomstack © North Yorkshire Council 2024

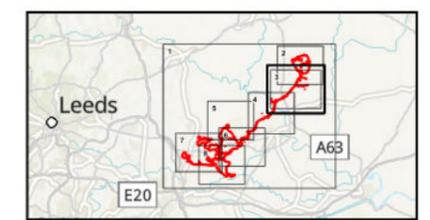

P01	30/01/2026	CMCK	ACAR	KHAR	ALAU
Rev	Date	By	Chkd	Appld	Authd



Drawing Title
Figure 2.7
Utilities
Sheet Number 3 of 8

Client
Light Valley Solar Limited


Project Name
Light Valley Solar

Scale at A3
1:25,000

Project Number
302939-00


Rev
P01

Drawing Number
EN110012/APP/LVS/06.02.02.07.03

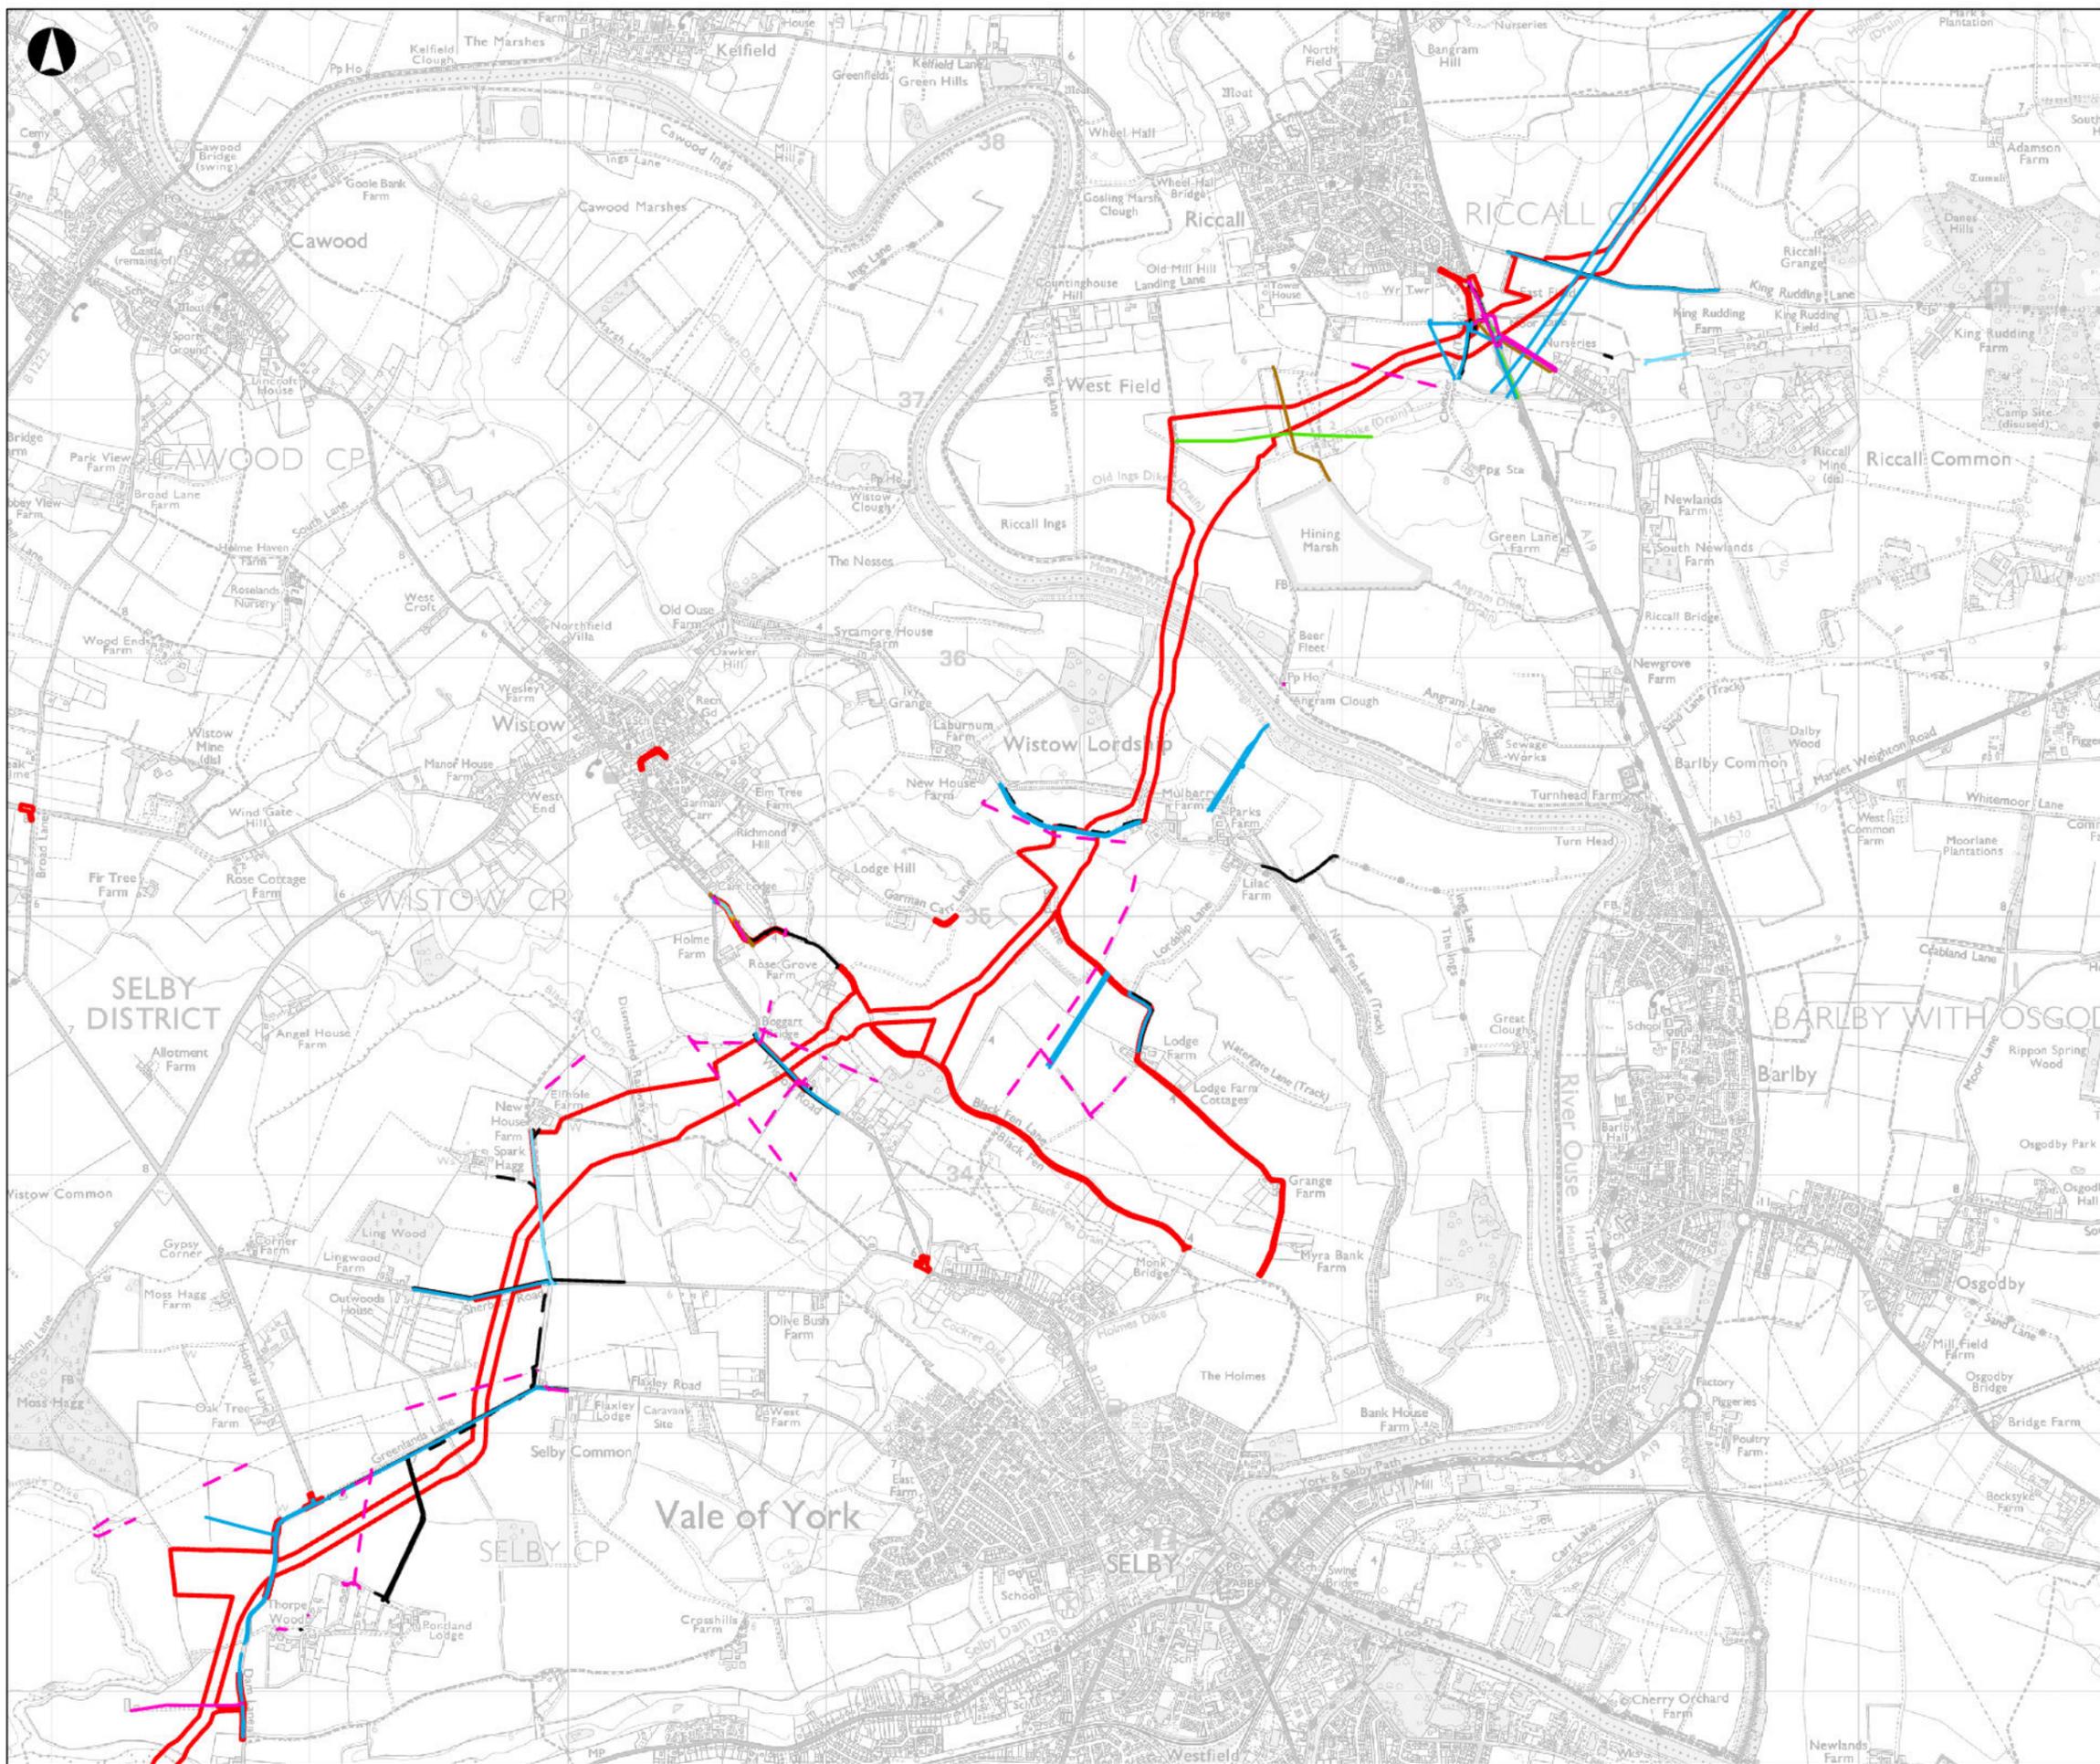

- Order Limits
- Gas
- Electric**
- Overhead
- Underground
- Sewerage**
- Rising Main
- Combined Sewer
- Not Specified
- Telecoms**
- Overhead
- Underground
- Water**
- Water Main
- Private Main

Coordinate System: British National Grid
 Esri, CGIAR, USGS, Esri UK, Esri, TomTom, Garmin, FAO, METI/ NASA, USGS, Contains OS data © Crown Copyright and database right 2025. Contains data from OS Zoomstack © North Yorkshire Council 2024

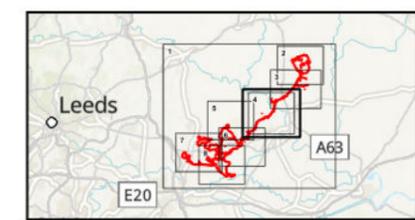

P01	30/01/2026	CMCK	ACAR	KHAR	ALAU
Rev	Date	By	Chkd	Appd	Authd



Drawing Title
Figure 2.7
Utilities
Sheet Number 4 of 8

Client
Light Valley Solar Limited


Project Name
Light Valley Solar

Scale at A3
1:25,000

Project Number
302939-00


Rev
P01

Drawing Number
EN110012/APP/LVS/06.02.02.07.04

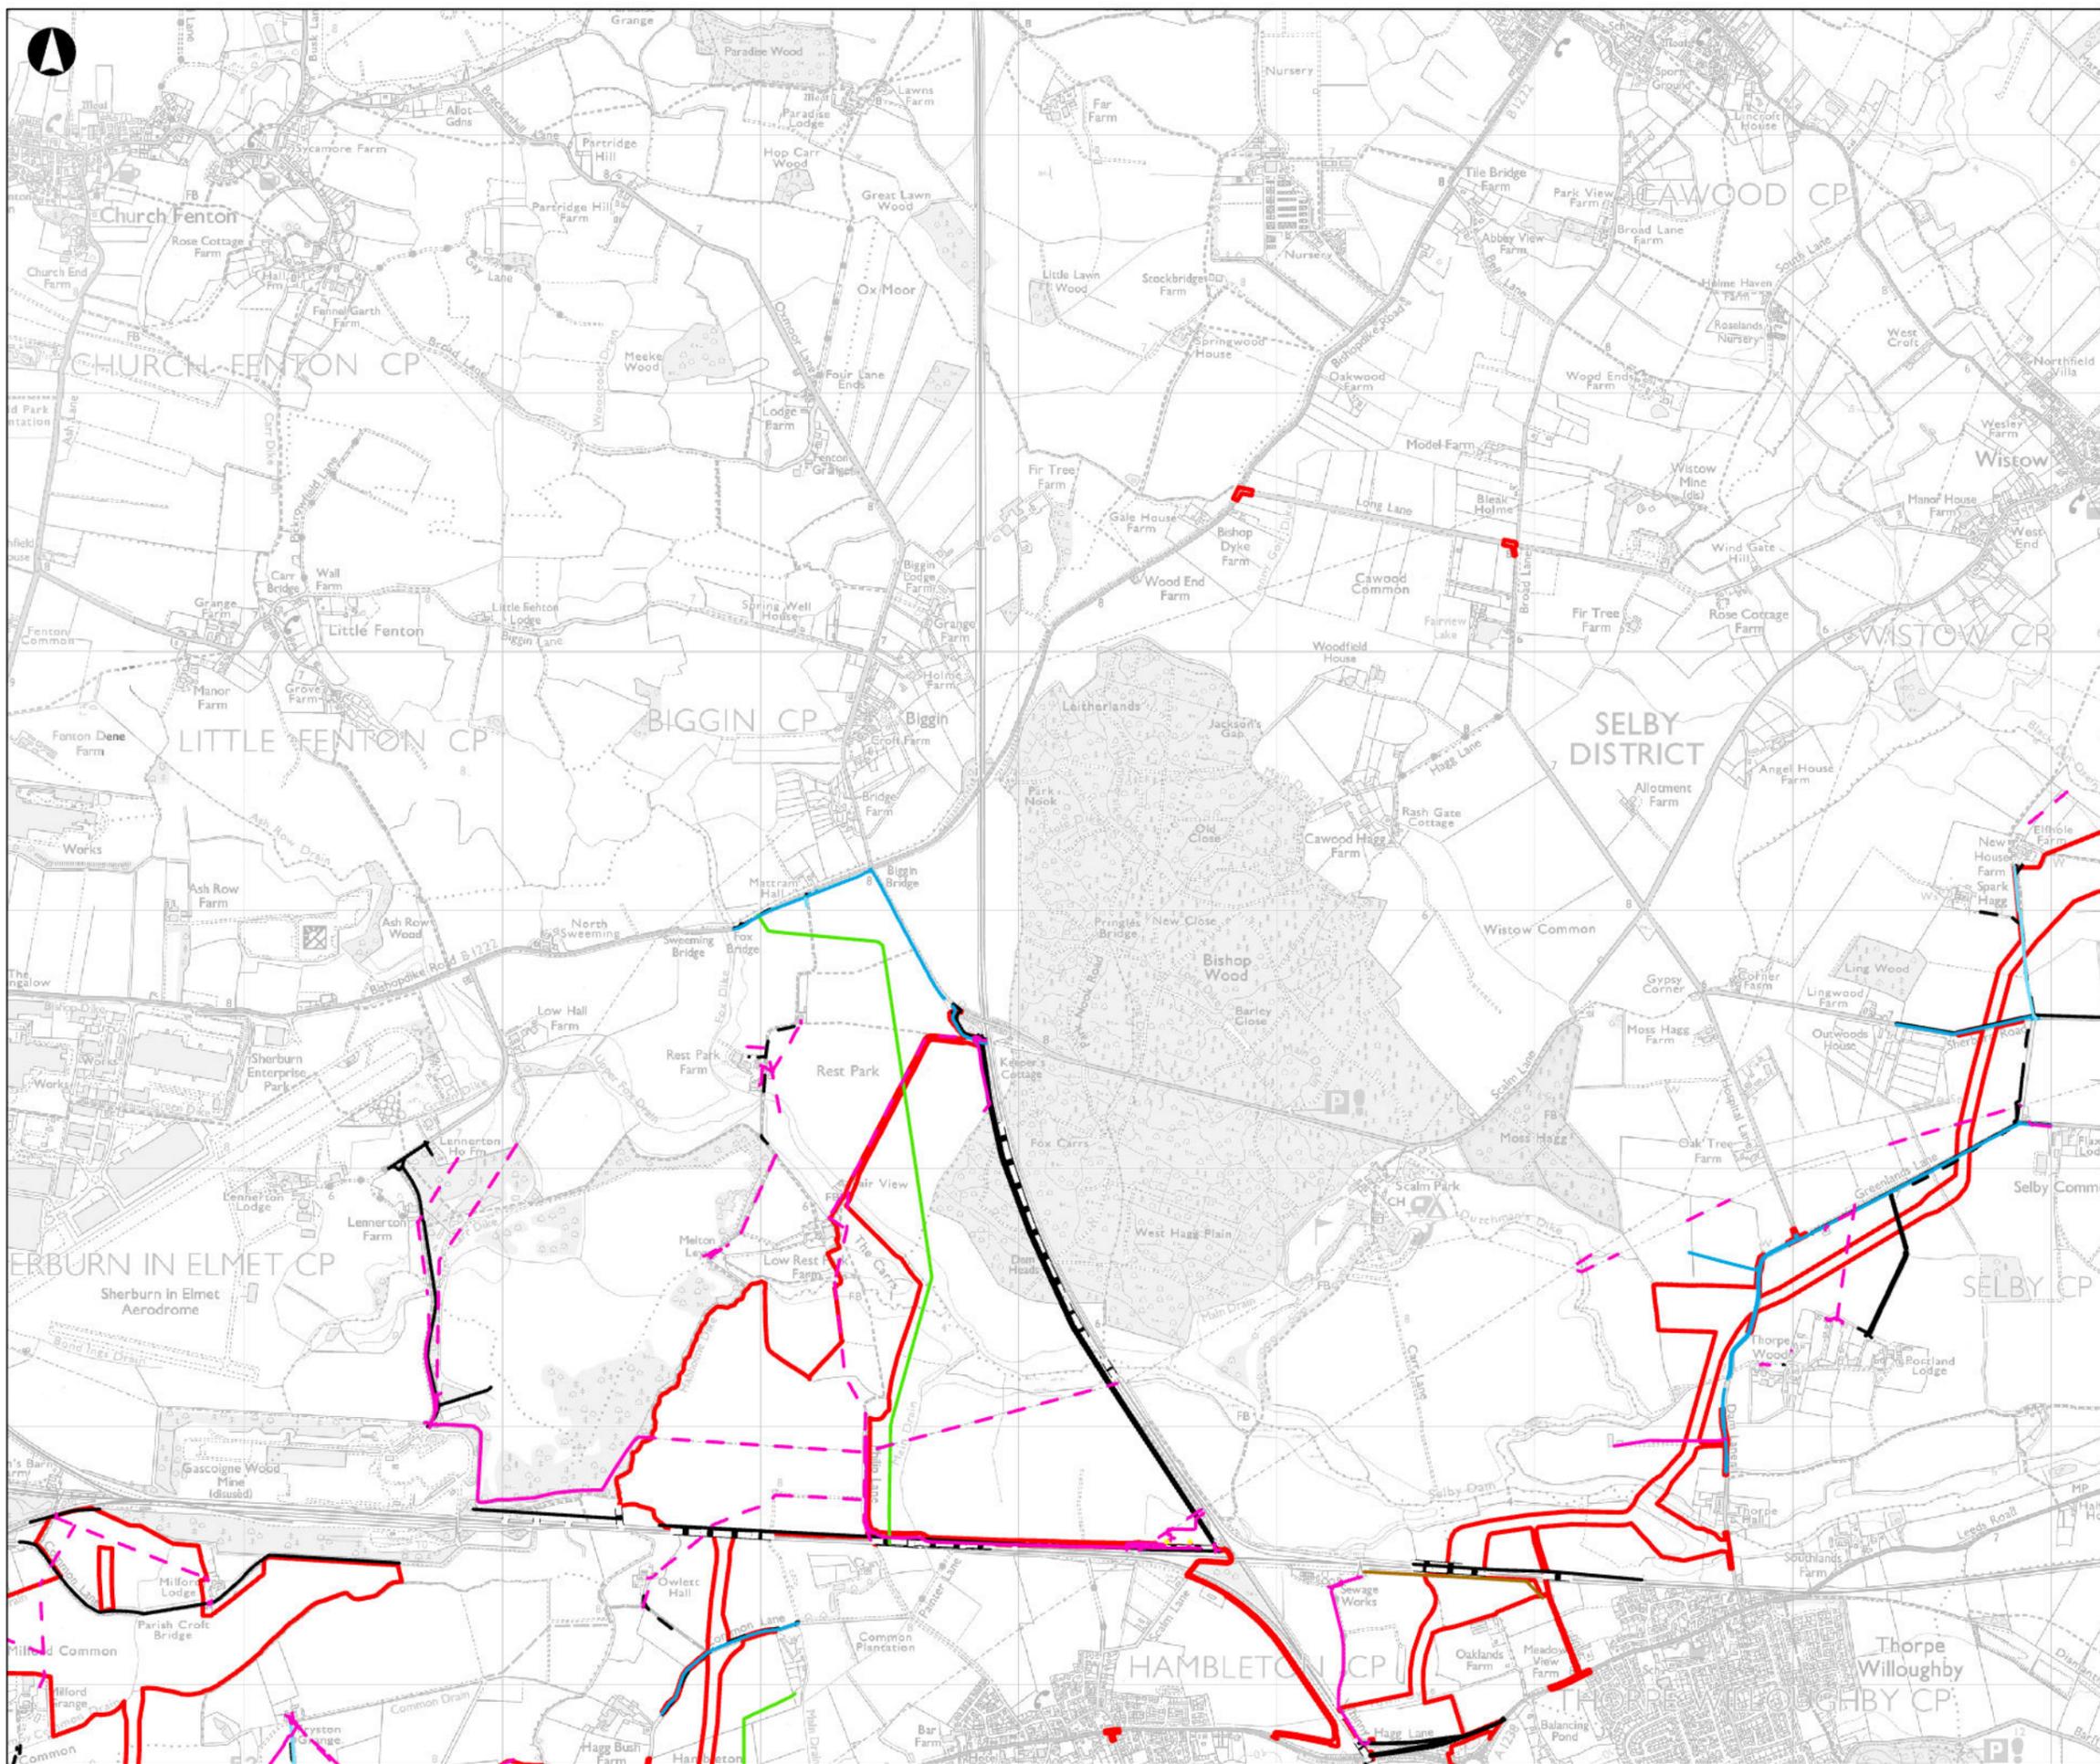

- Order Limits
- Rail
- Gas
- Electric**
- - - Overhead
- - - Underground
- Substation
- Sewerage**
- Rising Main
- Telecoms**
- - - Overhead
- - - Underground
- Water**
- Water Main
- Private Main

Coordinate System: British National Grid
 Esri, CGIAR, USGS, Esri UK, Esri, TomTom, Garmin, FAO, METI/ NASA, USGS, Contains OS data © Crown Copyright and database right 2025. Contains data from OS Zoomstack © North Yorkshire Council 2024

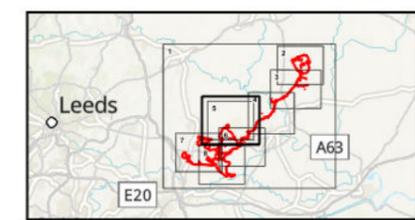

P01	30/01/2026	CMCK	ACAR	KHAR	ALAU
Rev	Date	By	Chkd	Appd	Authd



Drawing Title
Figure 2.7
Utilities
Sheet Number 5 of 8

Client
Light Valley Solar Limited


Project Name
Light Valley Solar

Scale at A3
1:25,000

Project Number
302939-00


Rev
P01

Drawing Number
EN110012/APP/LVS/06.02.02.07.05

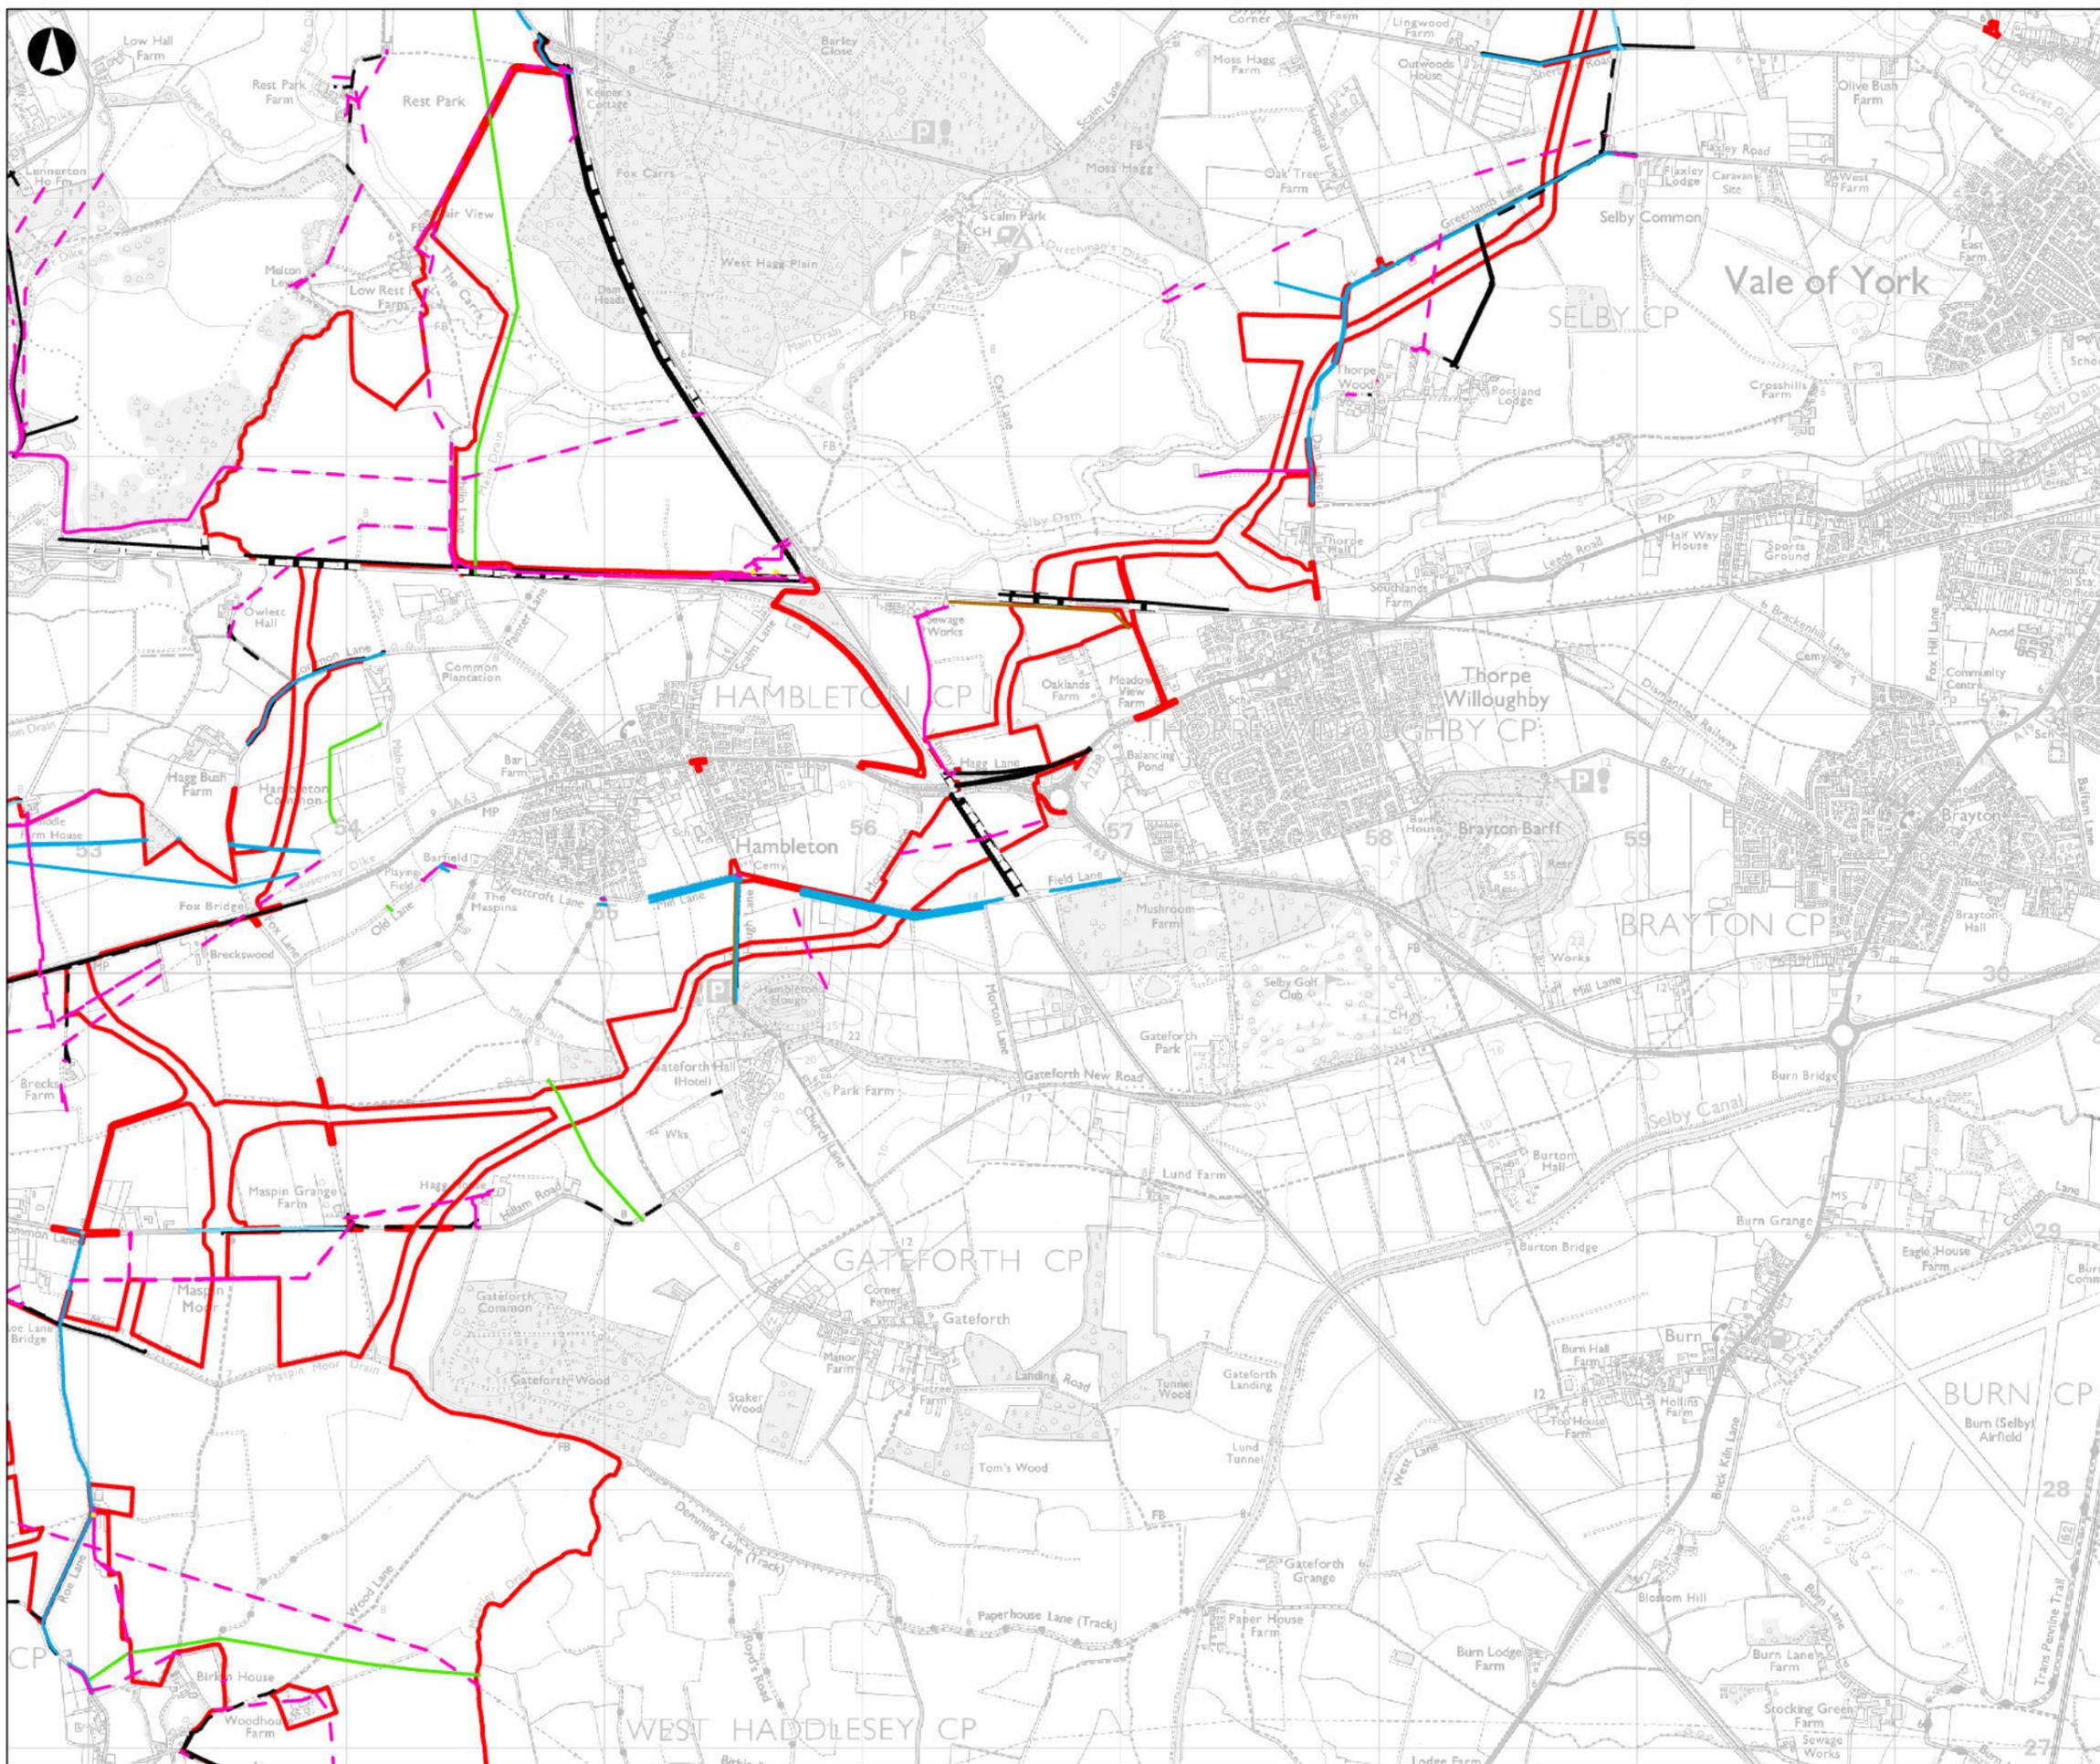

- Order Limits
- Rail
- Gas
- Electric**
- Overhead
- Underground
- Substation
- Sewerage**
- Rising Main
- Telecoms**
- Overhead
- Underground
- Water**
- Water Main
- Private Main

Coordinate System: British National Grid
 Esri, CGIAR, USGS, Esri UK, Esri, TomTom, Garmin, FAO, METI, NASA, USGS, Contains OS data © Crown Copyright and database right 2025. Contains data from OS Zoomstack © North Yorkshire Council 2024

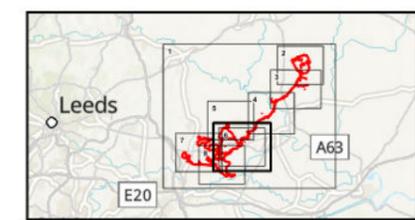

P01	30/01/2026	CMCK	ACAR	KHAR	ALAU
Rev	Date	By	Chkd	Appd	Authd



Drawing Title
Figure 2.7
Utilities
Sheet Number 6 of 8

Client
Light Valley Solar Limited


Project Name
Light Valley Solar

Scale at A3
1:25,000

Project Number
302939-00


Rev
P01

Drawing Number
EN110012/APP/LVS/06.02.02.07.06

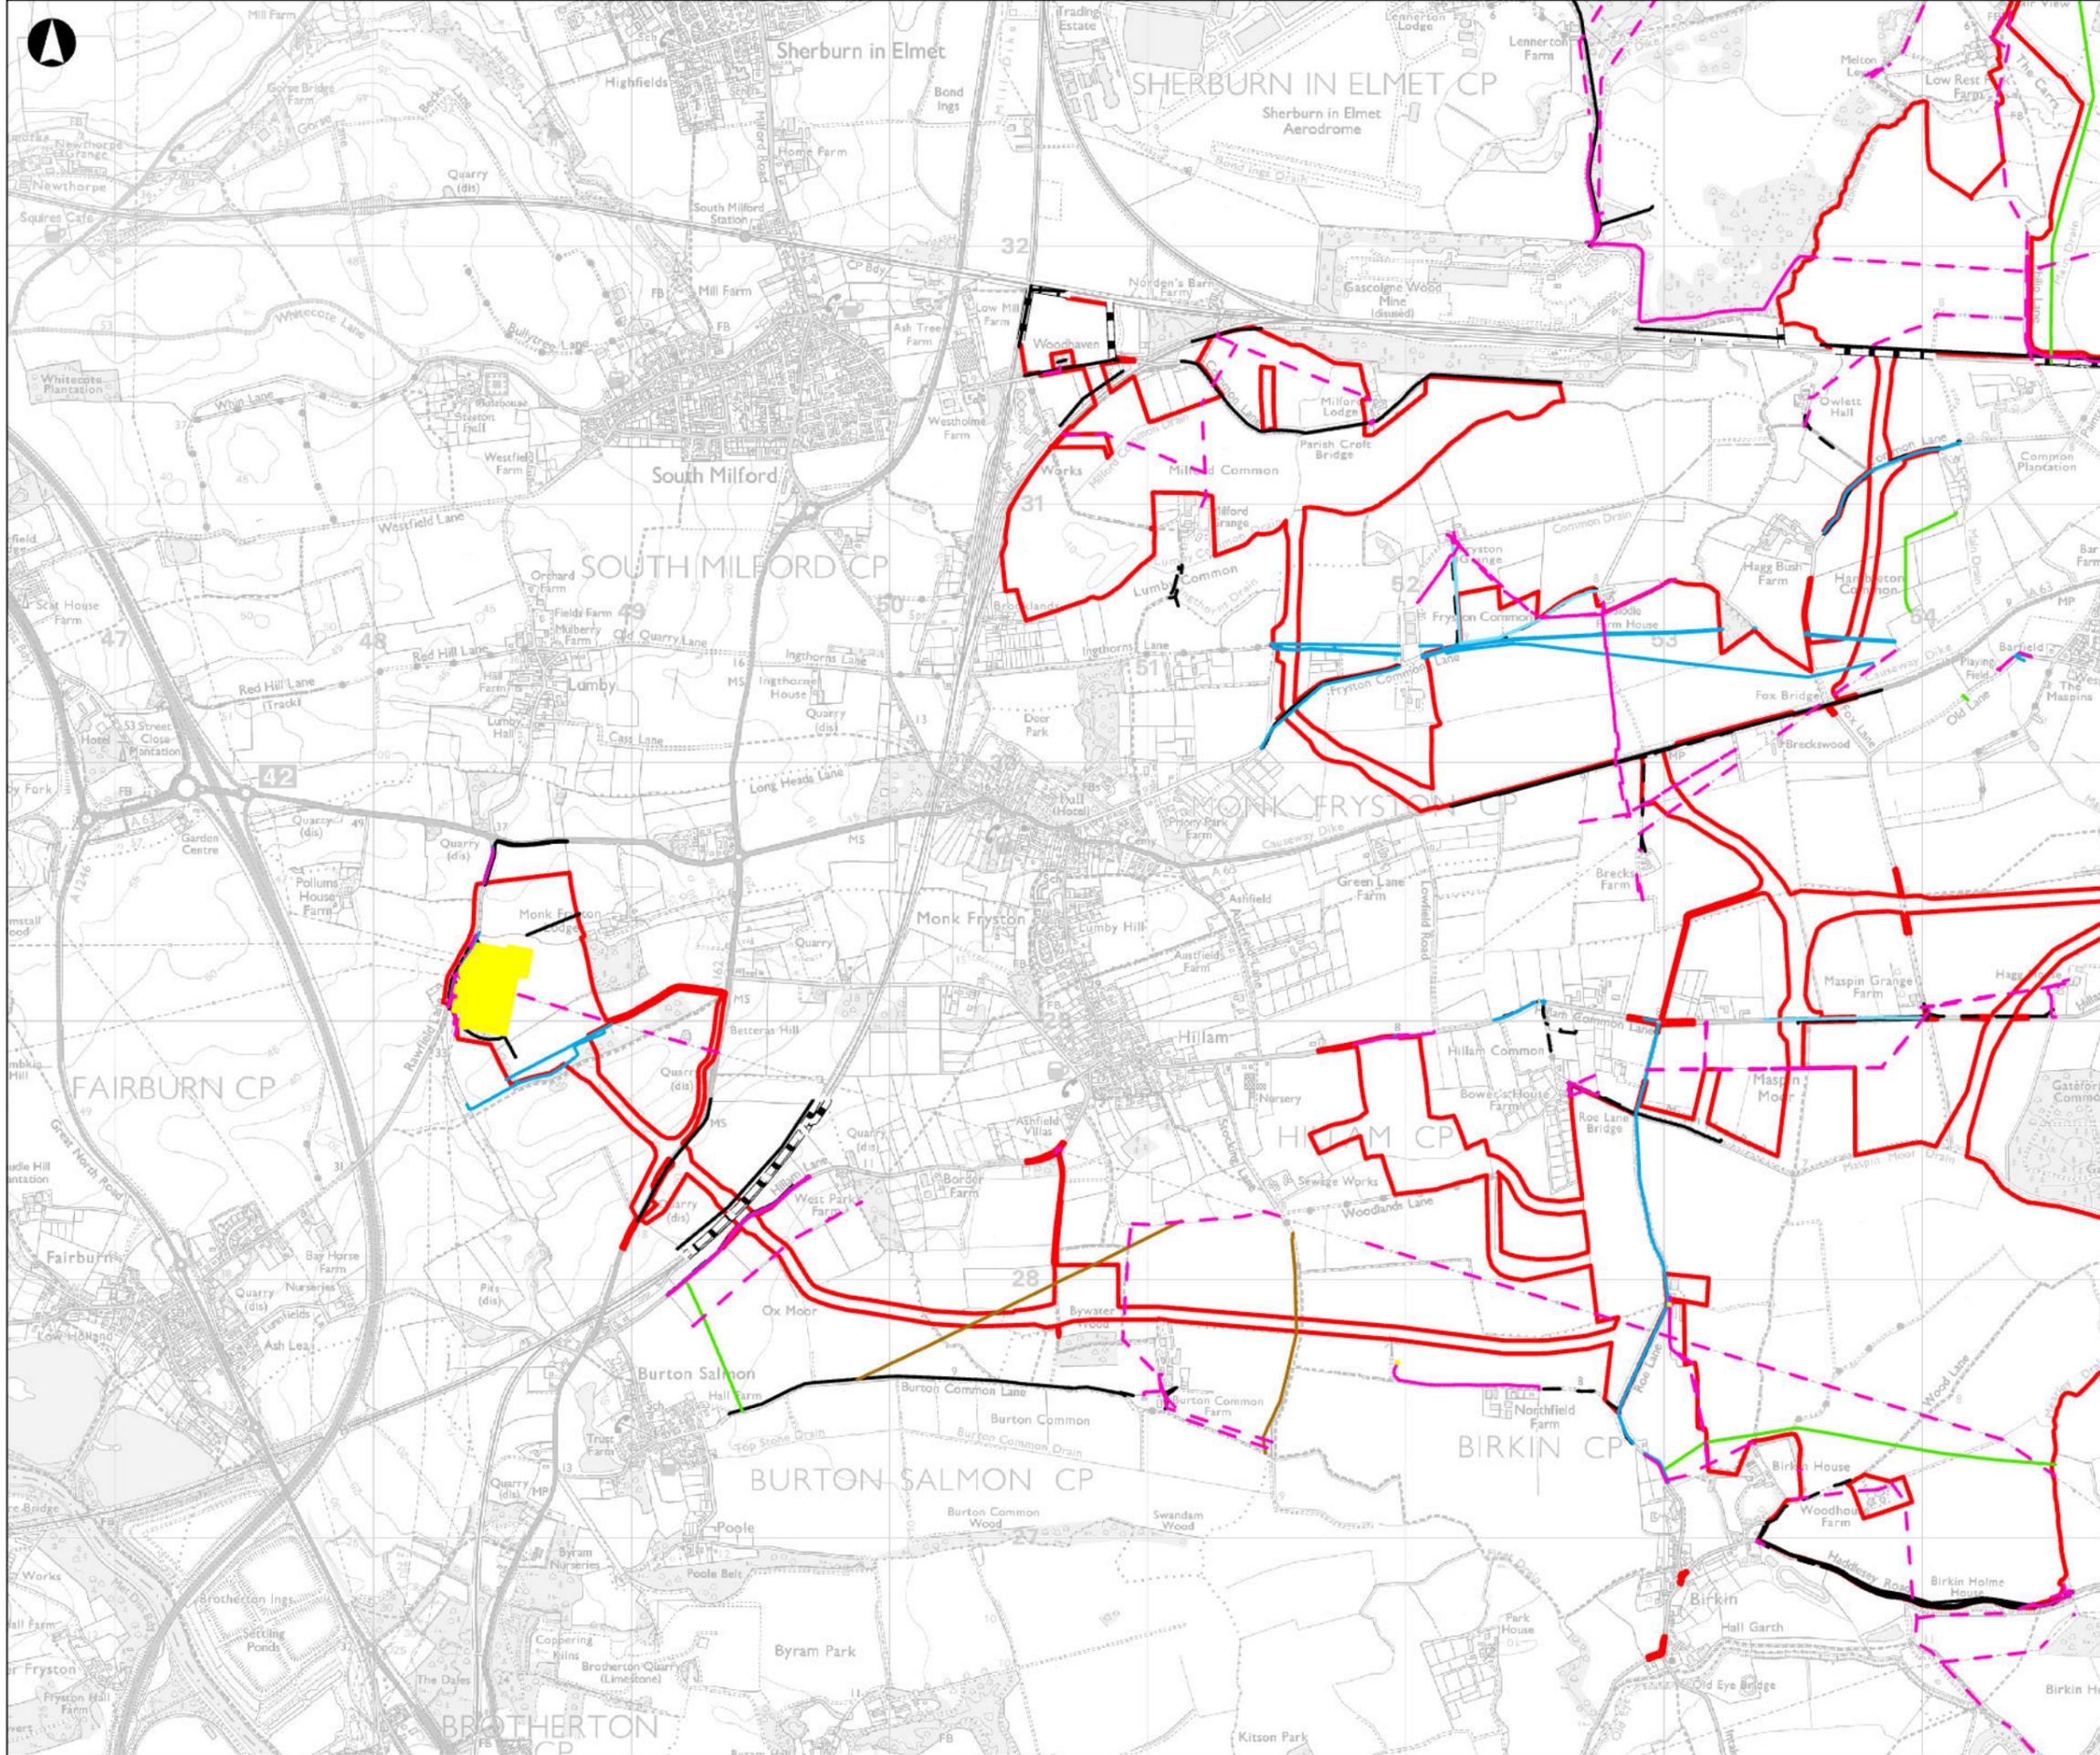

- Order Limits
- Rail
- Gas
- Electric**
- Overhead
- Underground
- Substation
- Sewerage**
- Rising Main
- Telecoms**
- Overhead
- Underground
- Water**
- Water Main
- Private Main
- Fire Supply

Coordinate System: British National Grid
 Esri, CGIAR, USGS, Esri UK, Esri, TomTom, Garmin, FAO, METI/ NASA, USGS, Contains OS data © Crown Copyright and database right 2025. Contains data from OS Zoomstack © North Yorkshire Council 2024

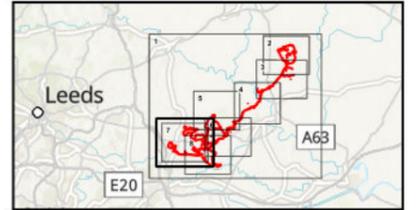

P01	30/01/2026	CMCK	ACAR	KHAR	ALAU
Rev	Date	By	Chkd	Appd	Authd



Drawing Title
Figure 2.7
Utilities
Sheet Number 7 of 8

Client
Light Valley Solar Limited


Project Name
Light Valley Solar

Scale at A3
1:25,000

Project Number
302939-00


Rev
P01

Drawing Number
EN110012/APP/LVS/06.02.02.07.07

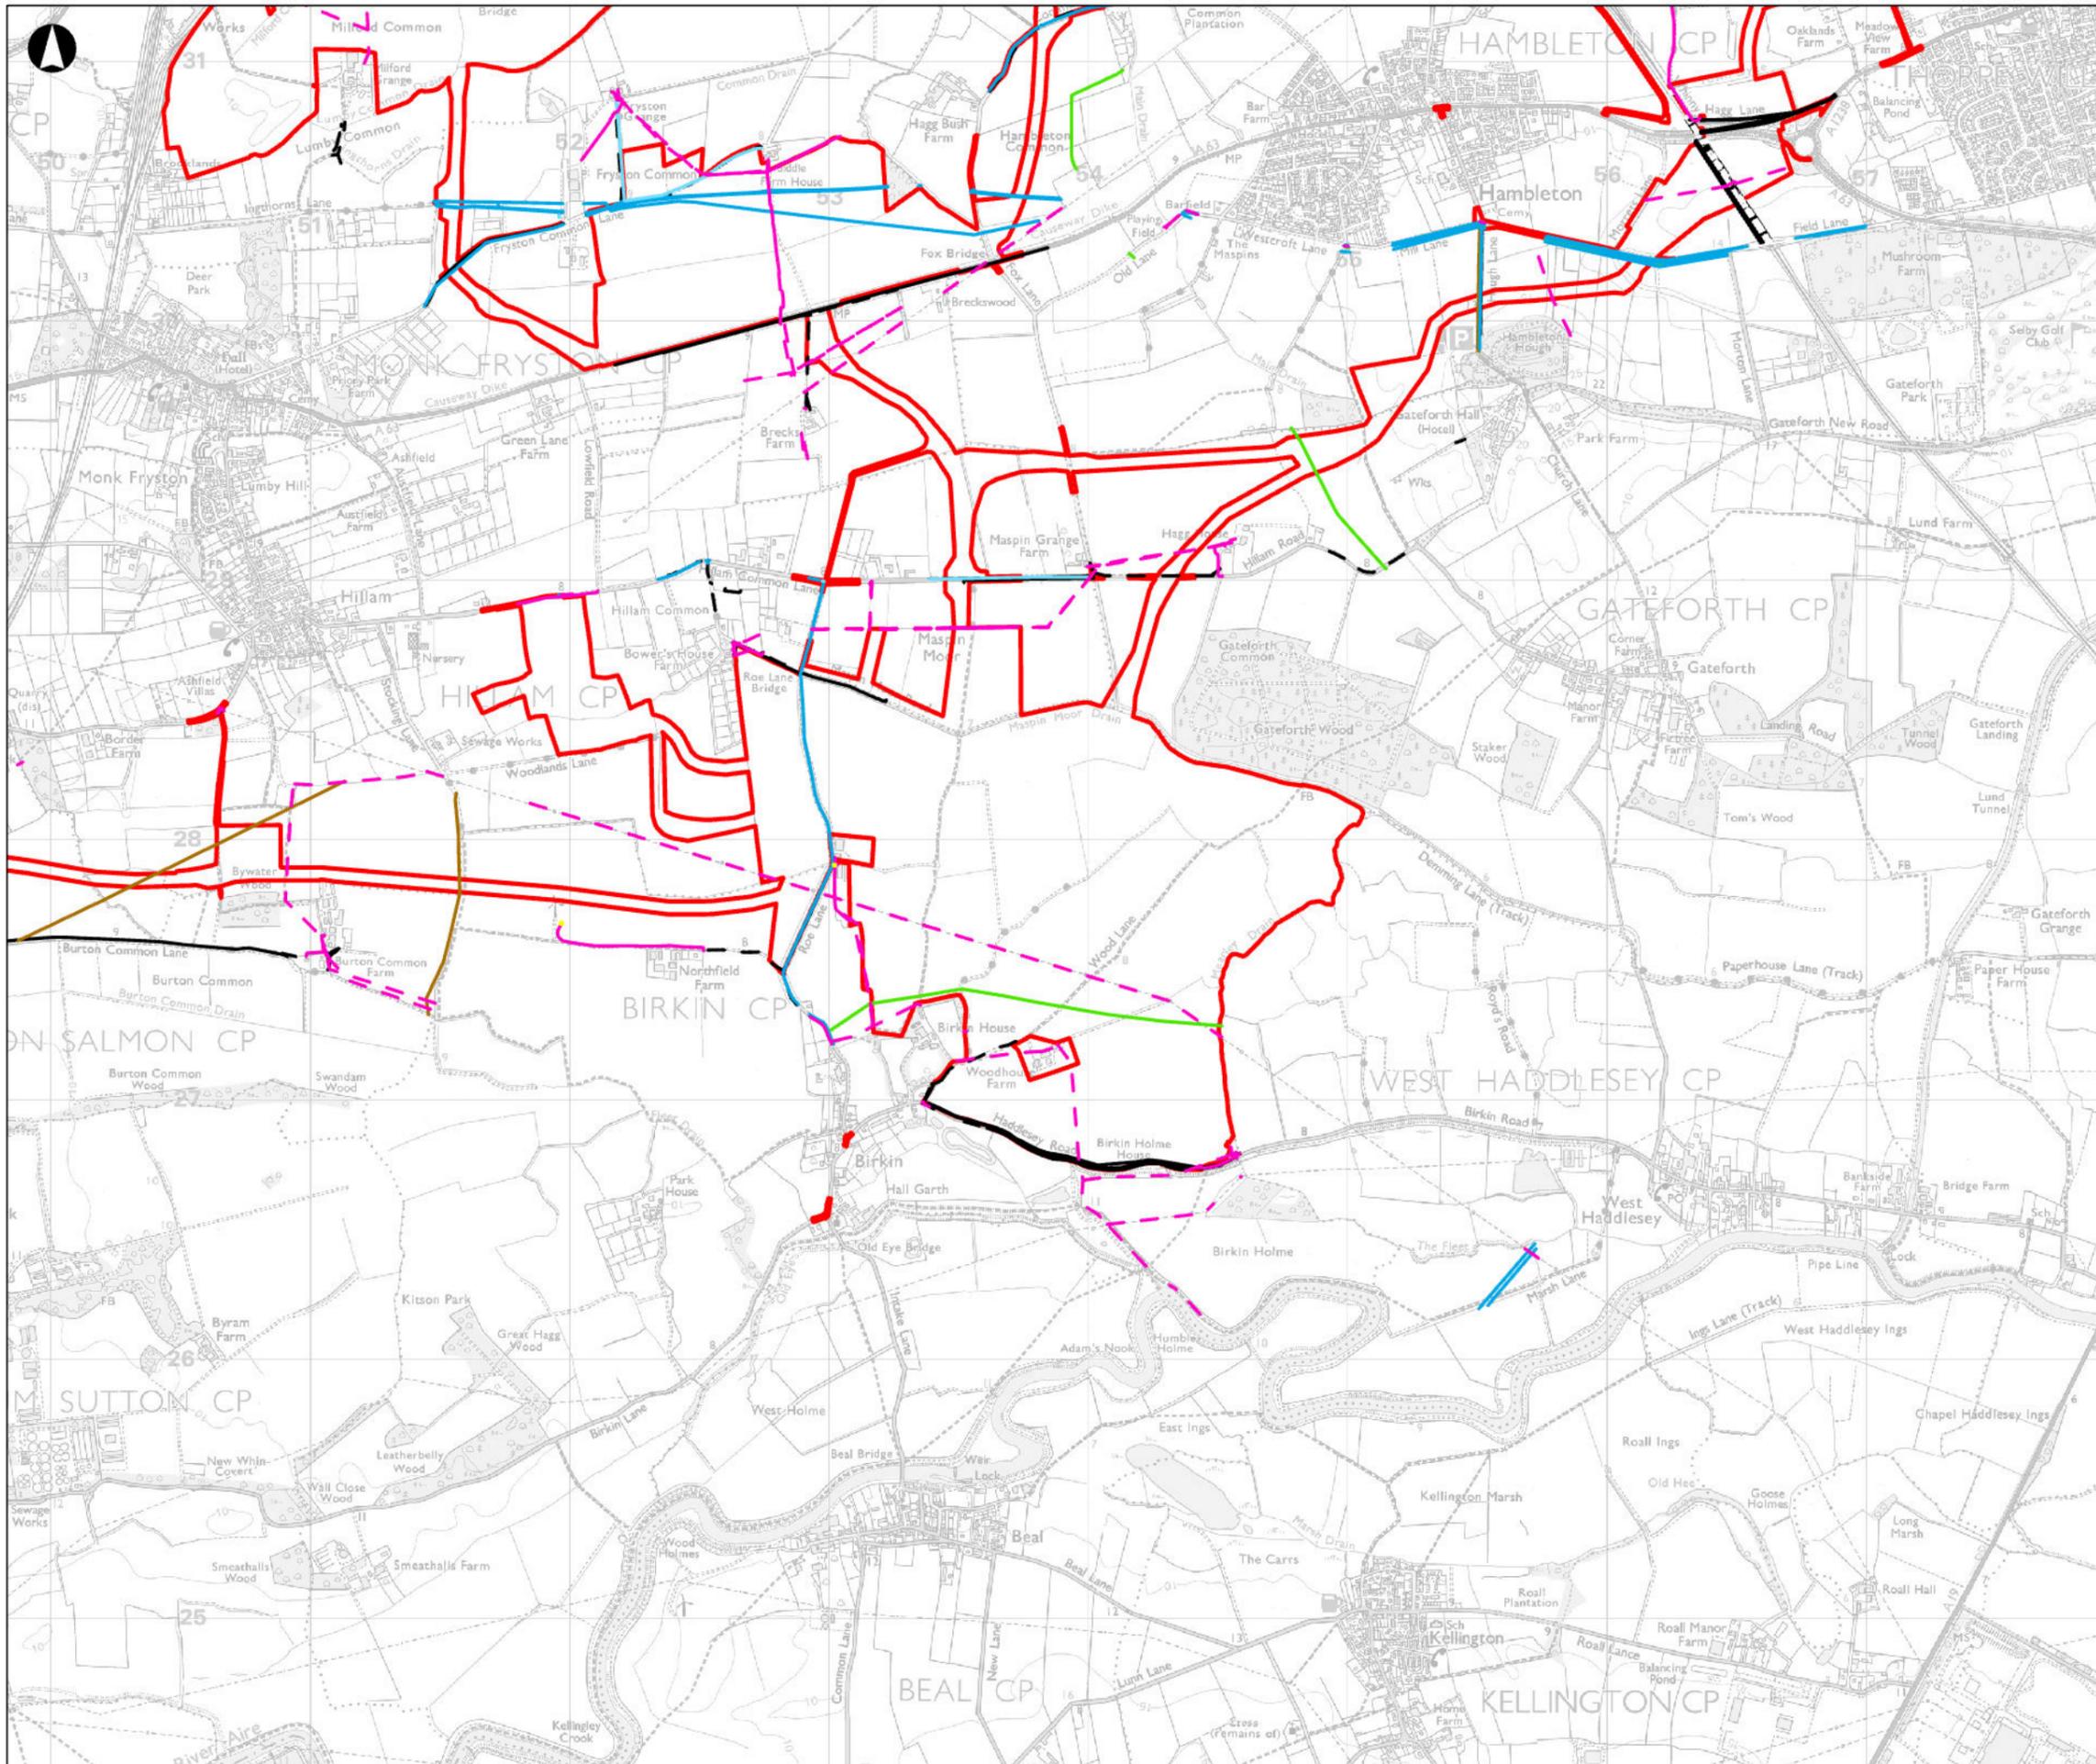

- Order Limits
- Rail
- Gas
- Electric**
- Overhead
- Underground
- Substation
- Sewerage**
- Rising Main
- Telecoms**
- Overhead
- Underground
- Water**
- Water Main
- Private Main

Coordinate System: British National Grid
 Esri, CGIAR, USGS, Esri UK, Esri, TomTom, Garmin, FAO, METI/ NASA, USGS, Contains OS data © Crown Copyright and database right 2025. Contains data from OS Zoomstack © North Yorkshire Council 2024

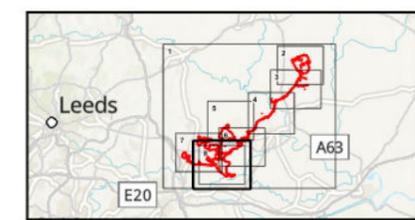

P01	30/01/2026	CMCK	ACAR	KHAR	ALAU
Rev	Date	By	Chkd	Appd	Authd



Drawing Title
Figure 2.7
Utilities
Sheet Number 8 of 8

Client
Light Valley Solar Limited

Project Name
Light Valley Solar

Scale at A3
1:25,000

Project Number
302939-00

Rev
P01

Drawing Number
EN110012/APP/LVS/06.02.02.07.08