


- Proposed Development Boundary at Scoping
- Boundary for Statutory Consultation
- Area Added Between EIA Scoping and Statutory Consultation
- Area Removed Between EIA Scoping and Statutory Consultation

Coordinate System: British National Grid
 Contains OS data © Crown Copyright and database right 2026
 Contains data from OS Zoomstack, Esri, CGIAR, USGS, Esri UK, Esri, TomTom, Garmin, FAO, METI/NASA, USGS

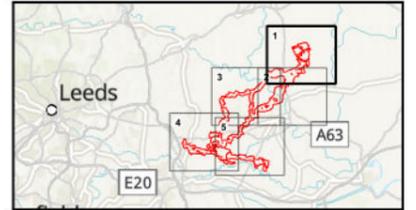

P01	28/01/2026	ACAR	CWIL	RHOR	DGAB
Rev	Date	By	Chkd	Appd	Authd



Drawing Title
Figure 3.1
Changes in the Order Limits Between EIA Scoping and PEIR
Sheet Number 1 of 5

Client
Light Valley Solar Limited


Project Name
Light Valley Solar

Scale at A3
1:30,000

Project Number
302939-00


Rev
P01

Drawing Number
EN0110012/APP/LVS/06.02.03.01.01

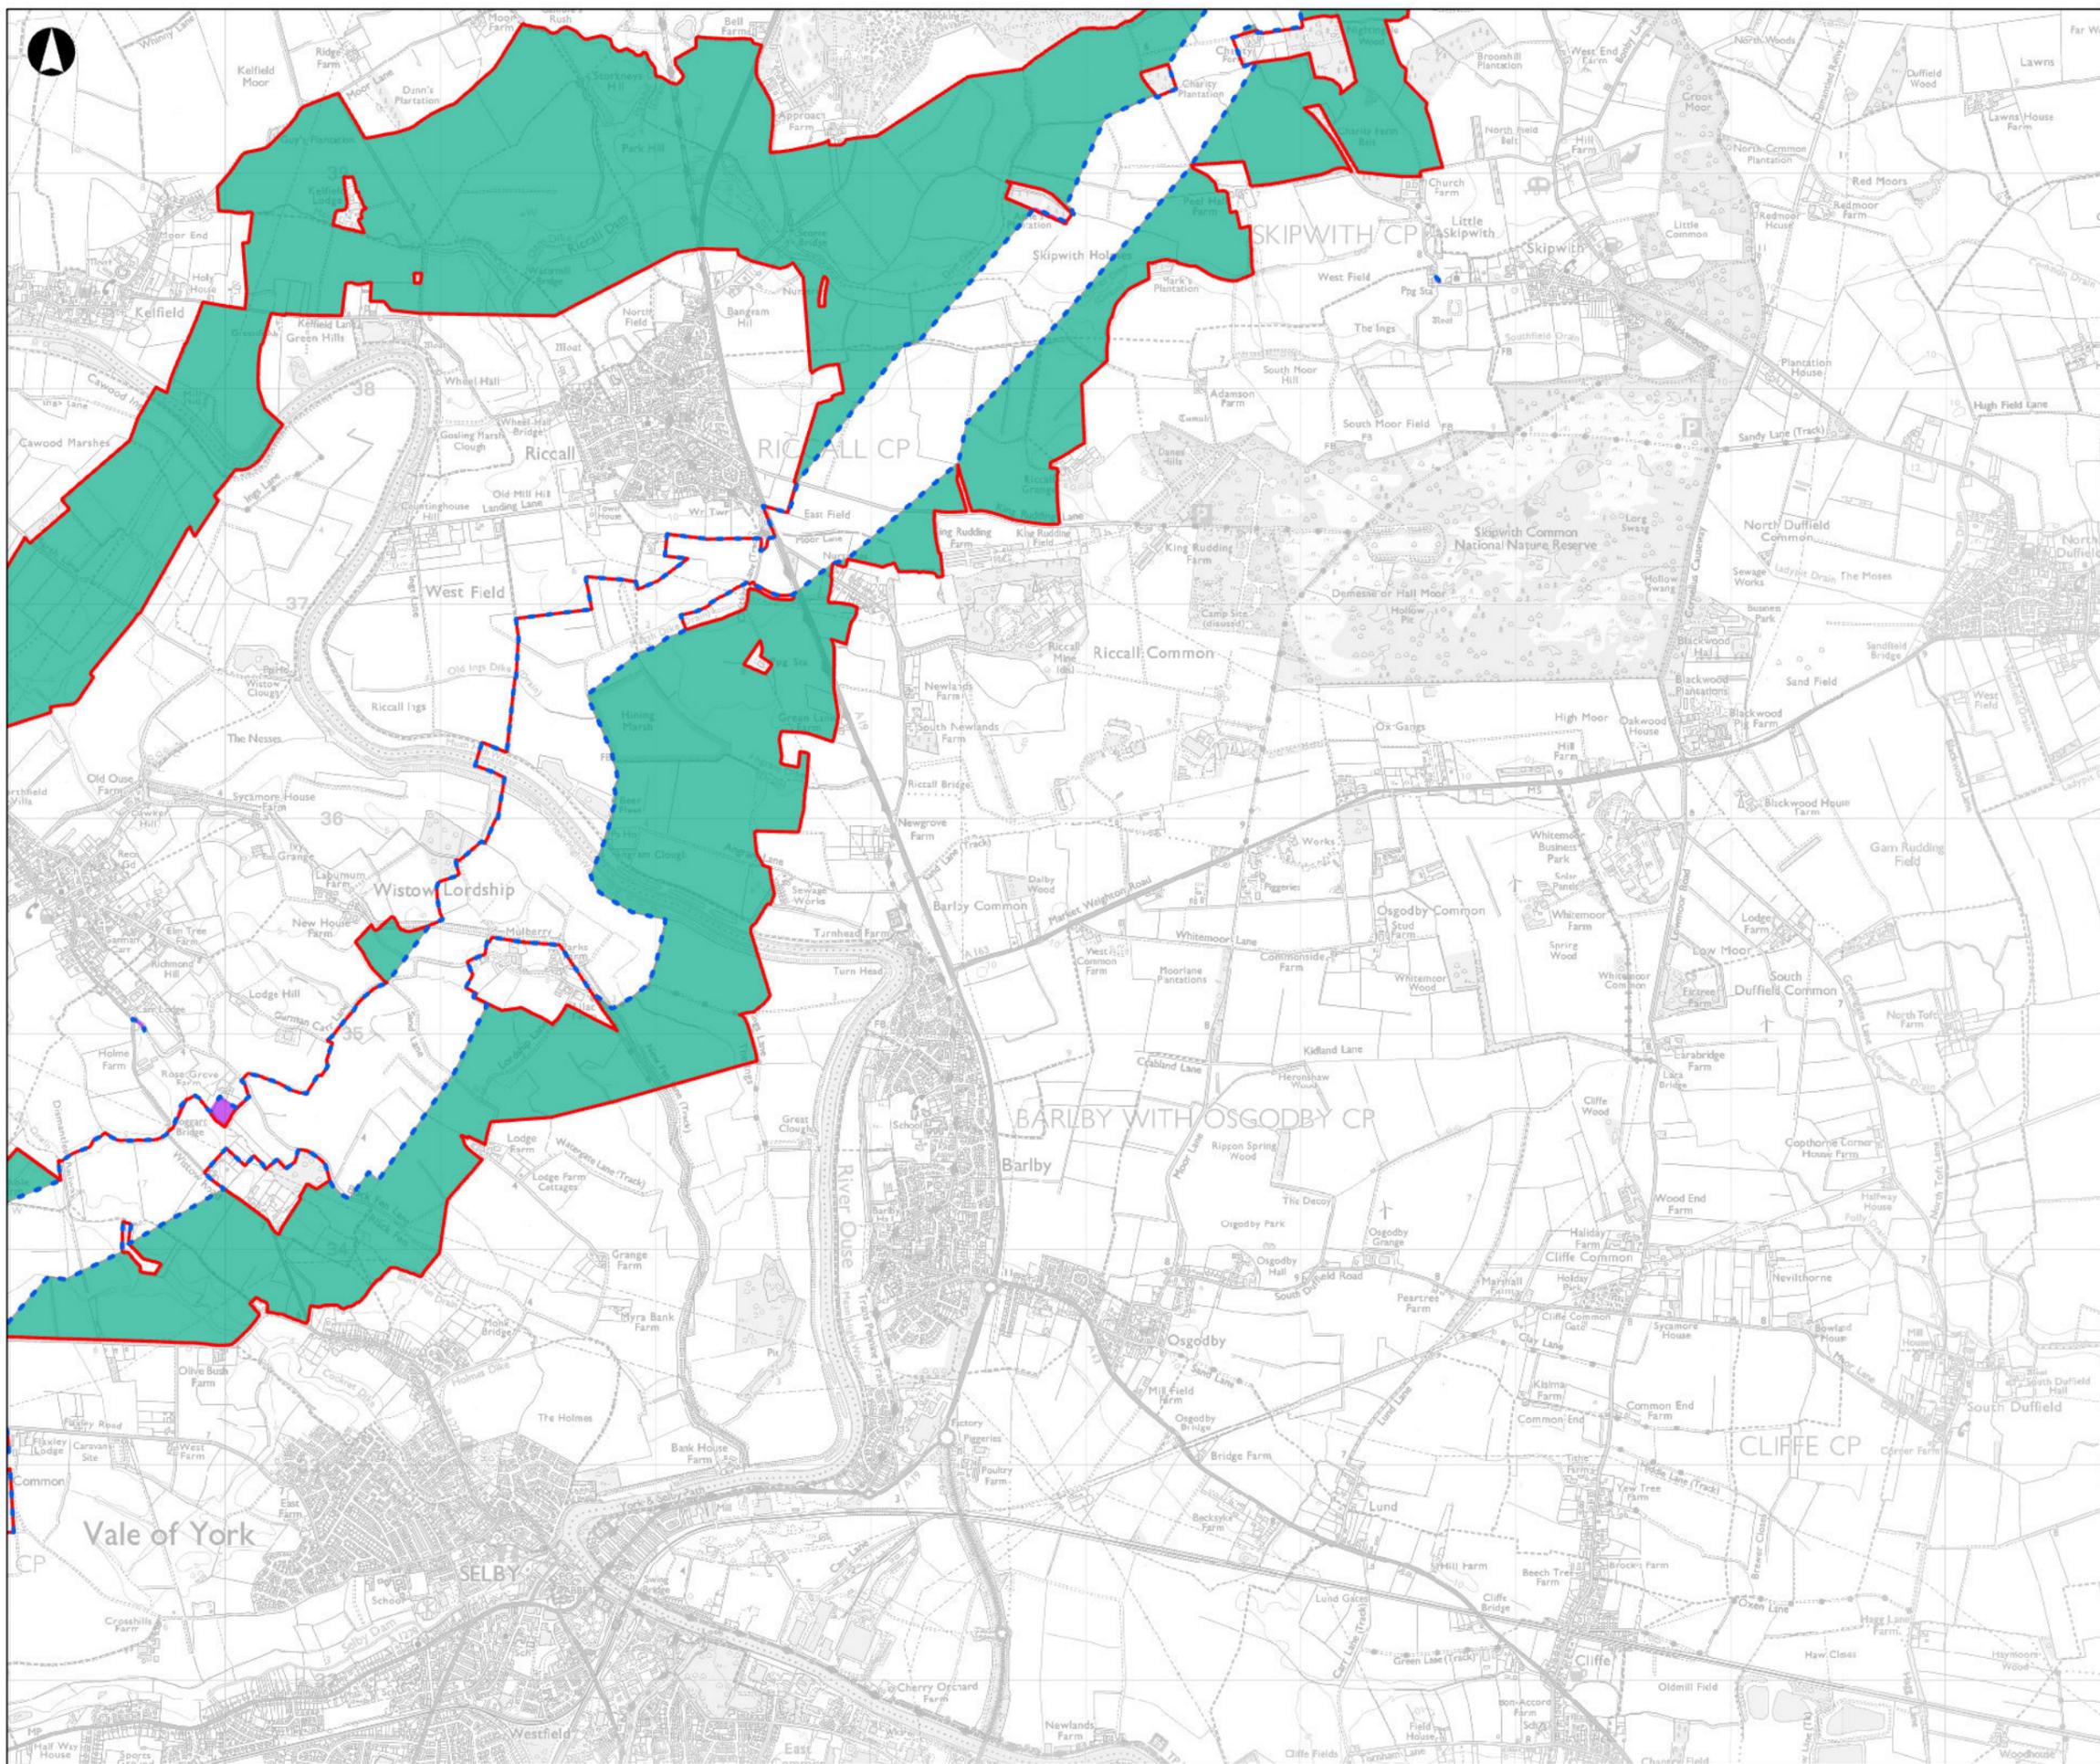

- Proposed Development Boundary at Scoping
- Proposed Development Boundary for Statutory Consultation
- Area Added Between EIA Scoping and Statutory Consultation
- Area Removed Between EIA Scoping and Statutory Consultation

Coordinate System: British National Grid
 Contains OS data © Crown Copyright and database right 2026
 Contains data from OS Zoomstack, Esri, CGIAR, USGS, Esri UK, Esri, TomTom, Garmin, FAO, METI/NASA, USGS

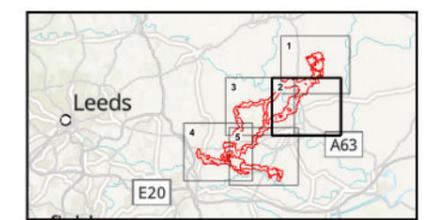

P01	28/01/2026	ACAR	CWIL	RHOR	DGAB
Rev	Date	By	Chkd	Appd	Authd



Drawing Title
Figure 3.1
Changes in the Order Limits Between EIA Scoping and PEIR
Sheet Number 2 of 5


Client
Light Valley Solar Limited

Project Name
Light Valley Solar

Scale at A3
1:30,000


Project Number 302939-00	Rev P01
------------------------------------	-------------------

Drawing Number
EN0110012/APP/LVS/06.02.03.01.02

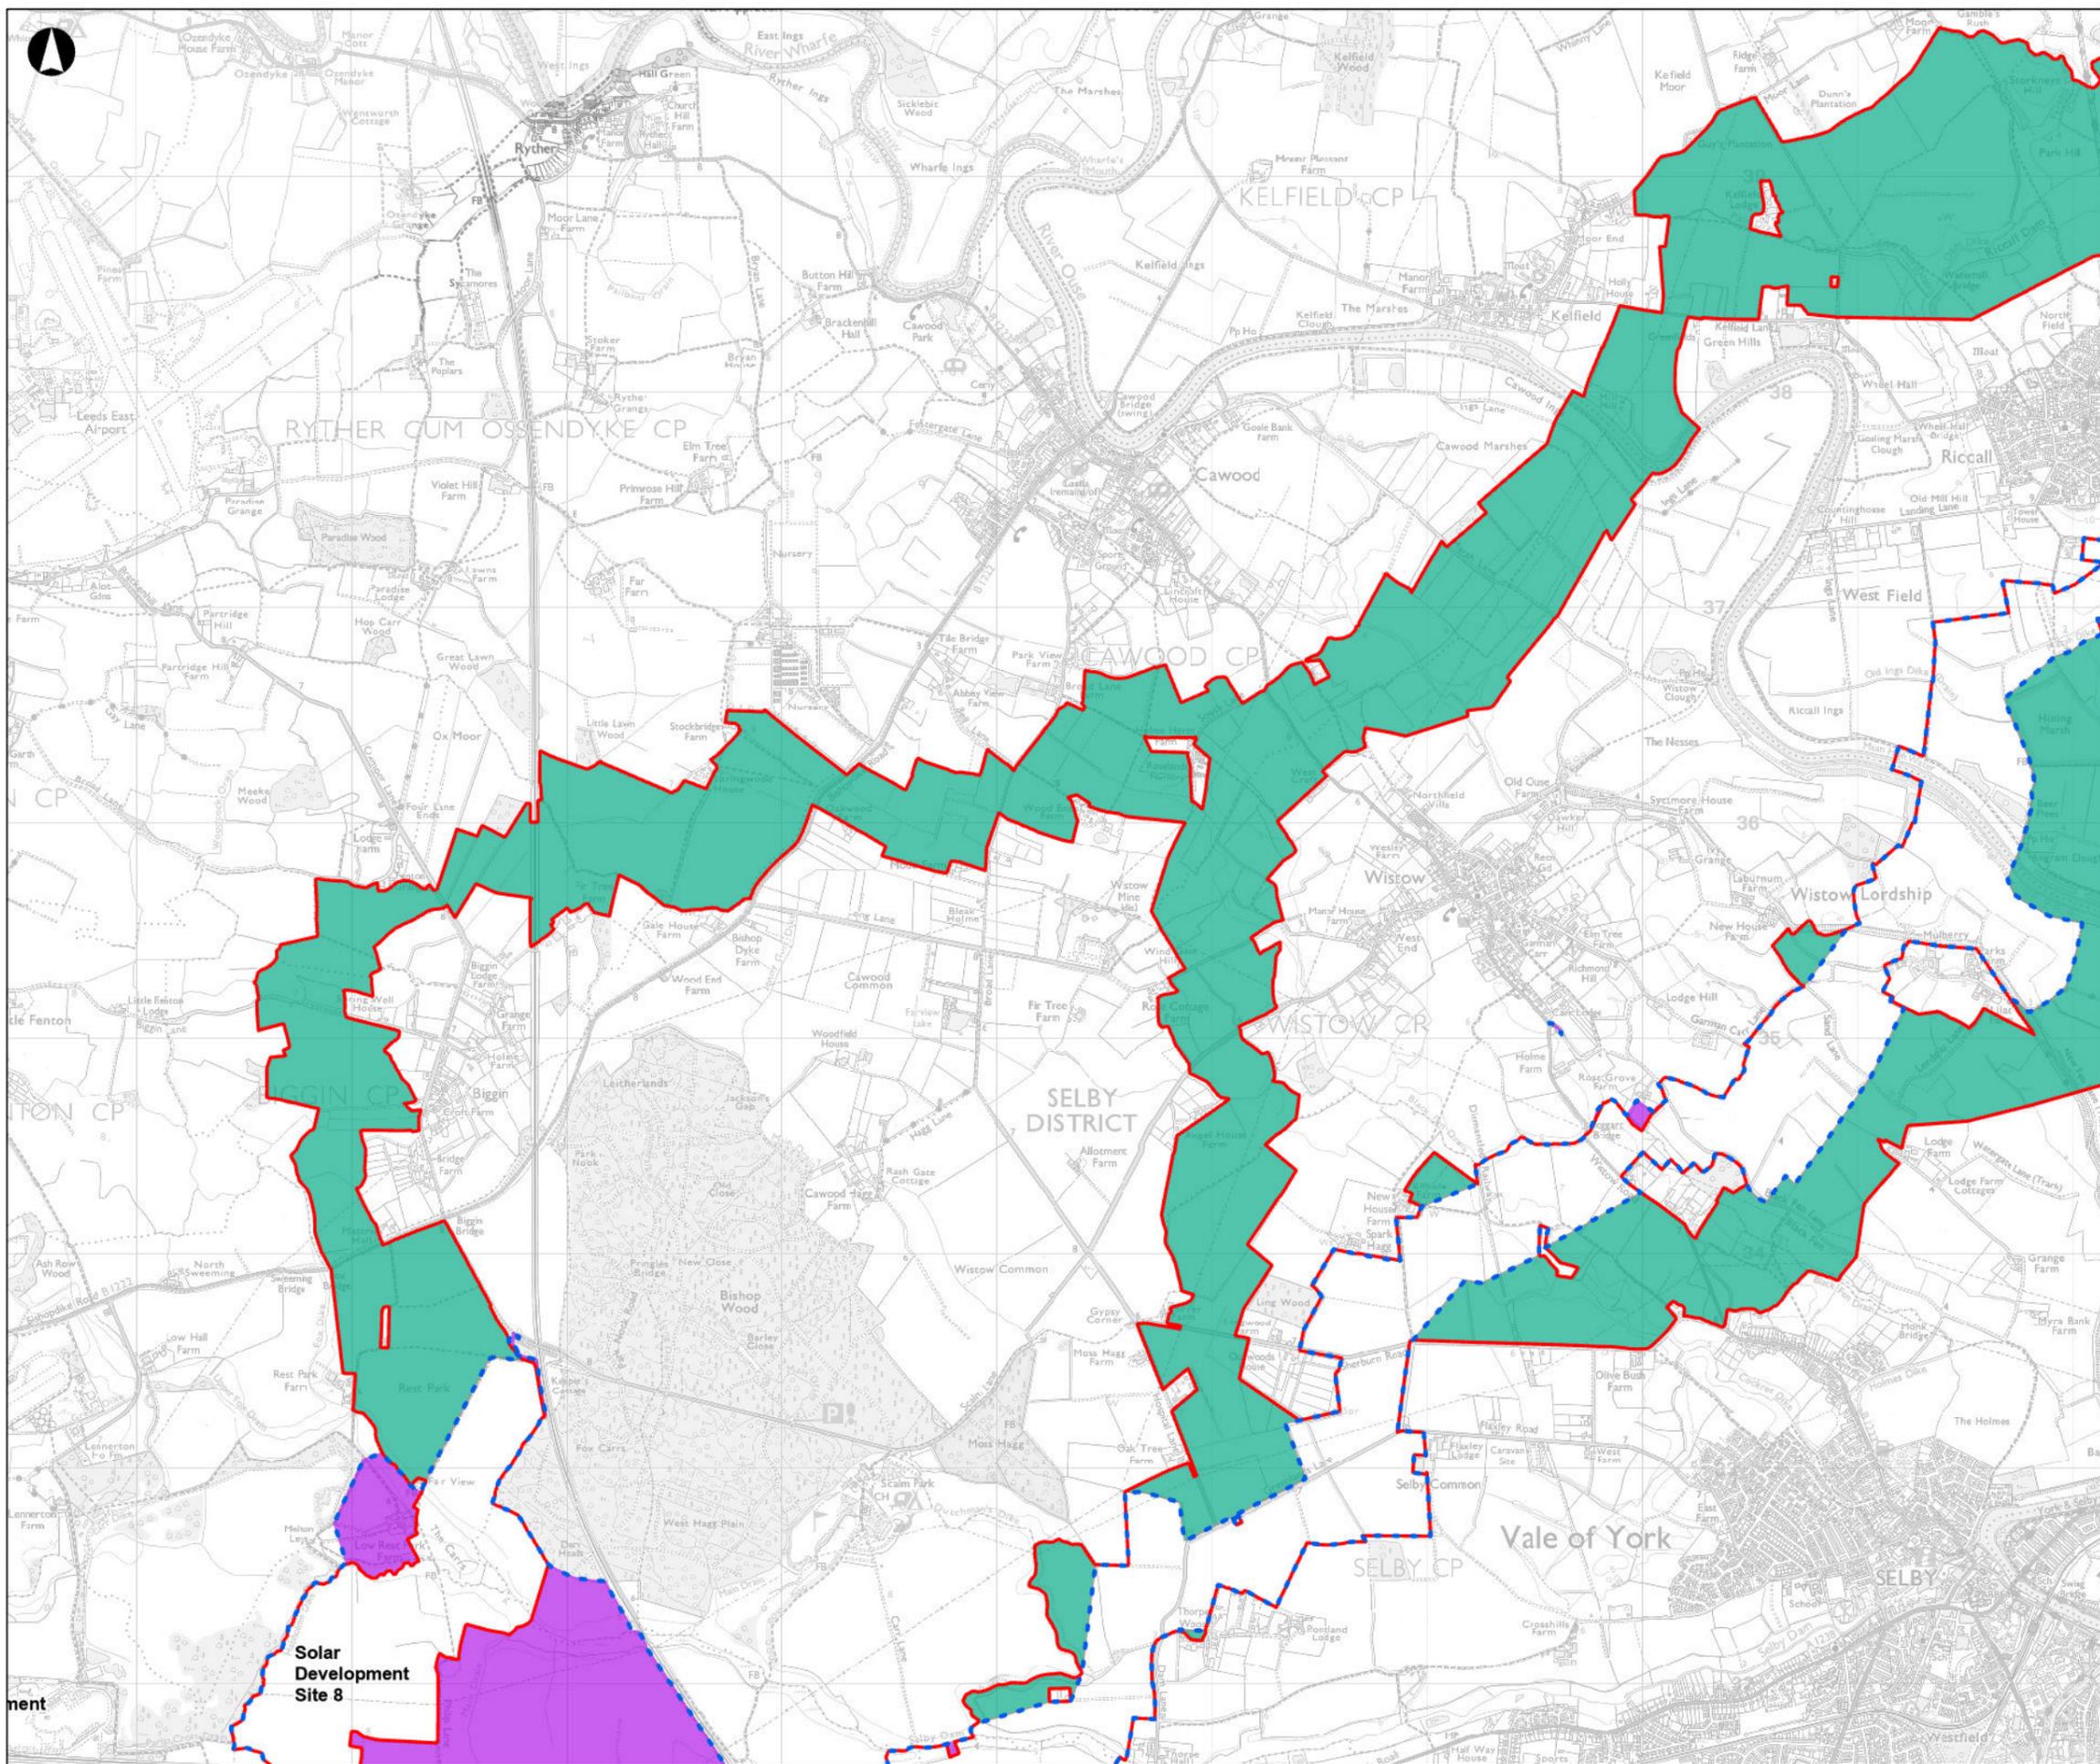

- Proposed Development Boundary at Scoping
- Boundary for Statutory Consultation
- Area Added Between EIA Scoping and Statutory Consultation
- Area Removed Between EIA Scoping and Statutory Consultation

Coordinate System: British National Grid
 Contains OS data © Crown Copyright and database right 2026
 Contains data from OS Zoomstack, Esri, CGIAR, USGS, Esri UK, Esri, TomTom, Garmin, FAO, METI/NASA, USGS

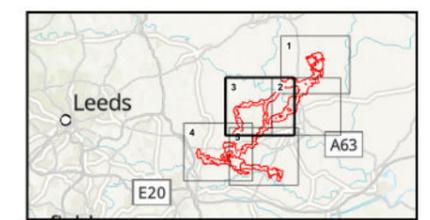

Kilometres

0 1

P01	28/01/2026	ACAR	CWIL	RHOR	DGAB
Rev	Date	By	Chkd	Appld	Authd



Drawing Title
Figure 3.1
Changes in the Order Limits Between EIA Scoping and PEIR
Sheet Number 3 of 5


Client
Light Valley Solar Limited

Project Name
Light Valley Solar

Scale at A3
1:30,000


Project Number 302939-00	Rev P01
------------------------------------	-------------------

Drawing Number
EN0110012/APP/LVS/06.02.03.01.03

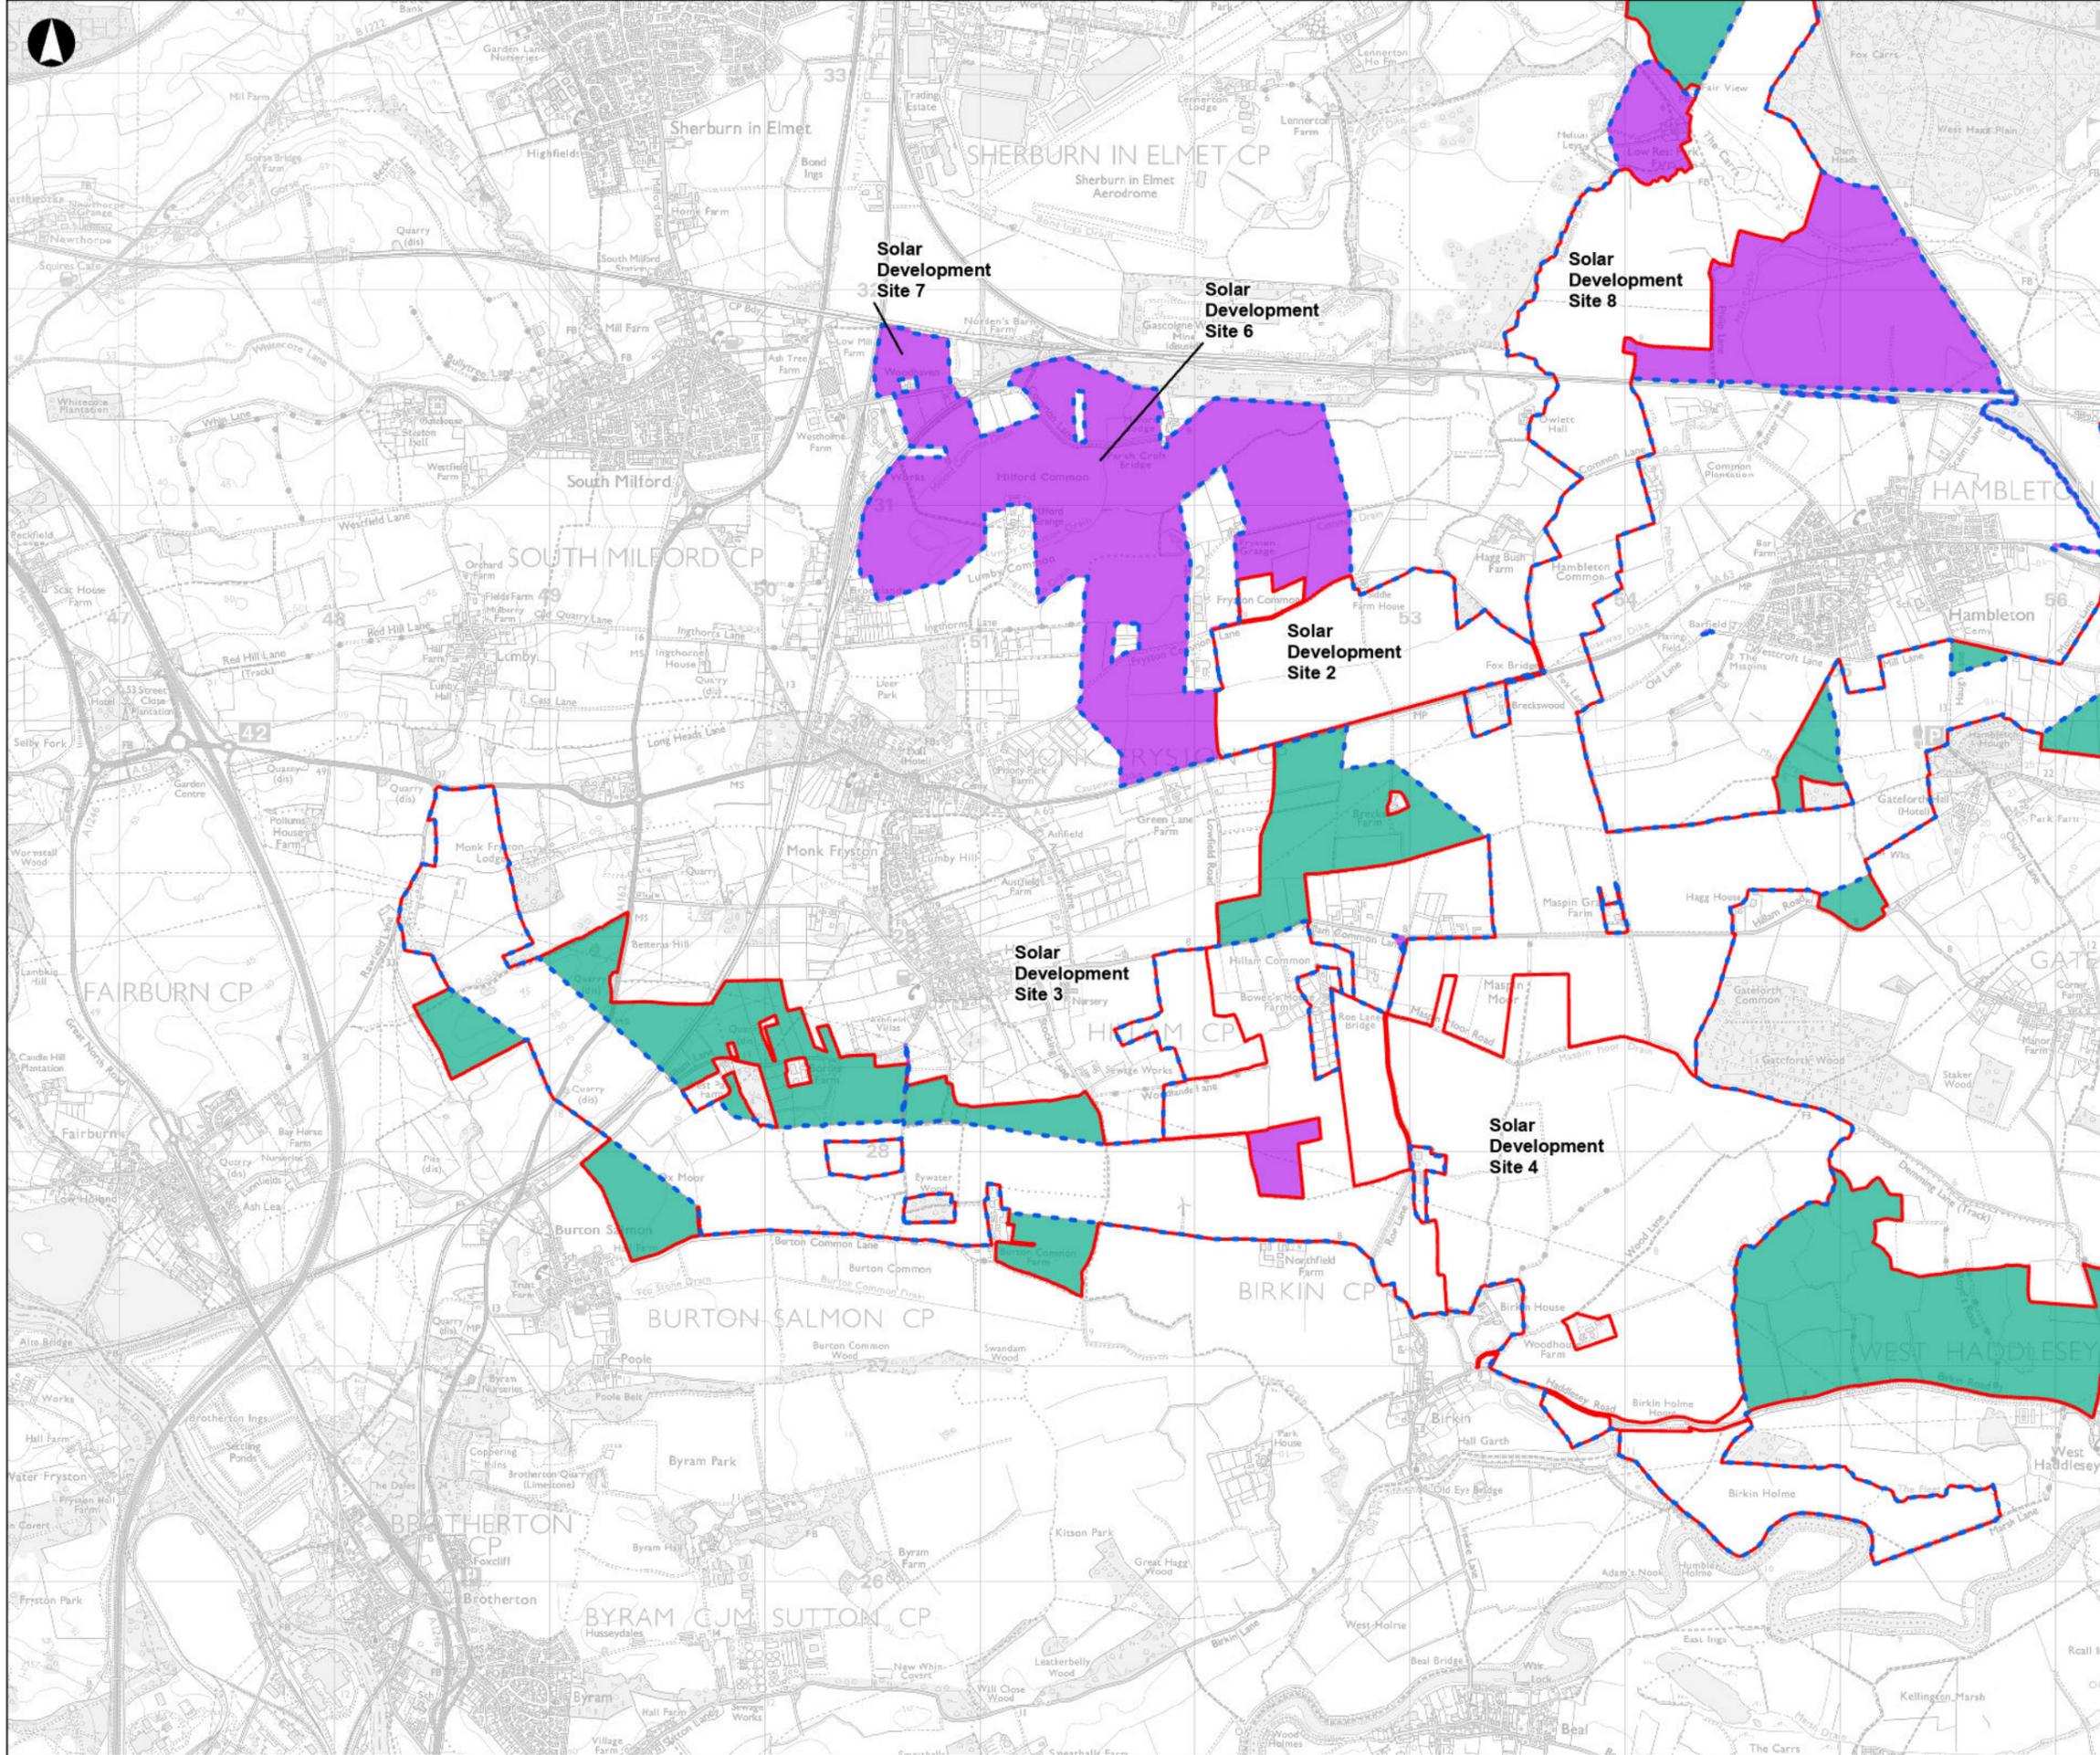

- Proposed Development Boundary at Scoping
- Boundary for Statutory Consultation
- Area Added Between EIA Scoping and Statutory Consultation
- Area Removed Between EIA Scoping and Statutory Consultation

Coordinate System: British National Grid
 Contains OS data © Crown Copyright and database right 2026
 Contains data from OS Zoomstack, Esri, CGIAR, USGS, Esri UK, Esri, TomTom, Garmin, FAO, METI/NASA, USGS

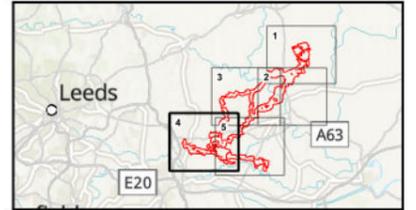

P01	28/01/2026	ACAR	CWIL	RHOR	DGAB
Rev	Date	By	Chkd	Appd	Authd




Drawing Title
Figure 3.1
Changes in the Order Limits Between EIA Scoping and PEIR
Sheet Number 4 of 5

Client
Light Valley Solar Limited

Project Name
Light Valley Solar


Scale at A3 1:30,000	Project Number 302939-00	Rev P01
--------------------------------	------------------------------------	-------------------

Drawing Number
EN0110012/APP/LVS/06.02.03.01.04

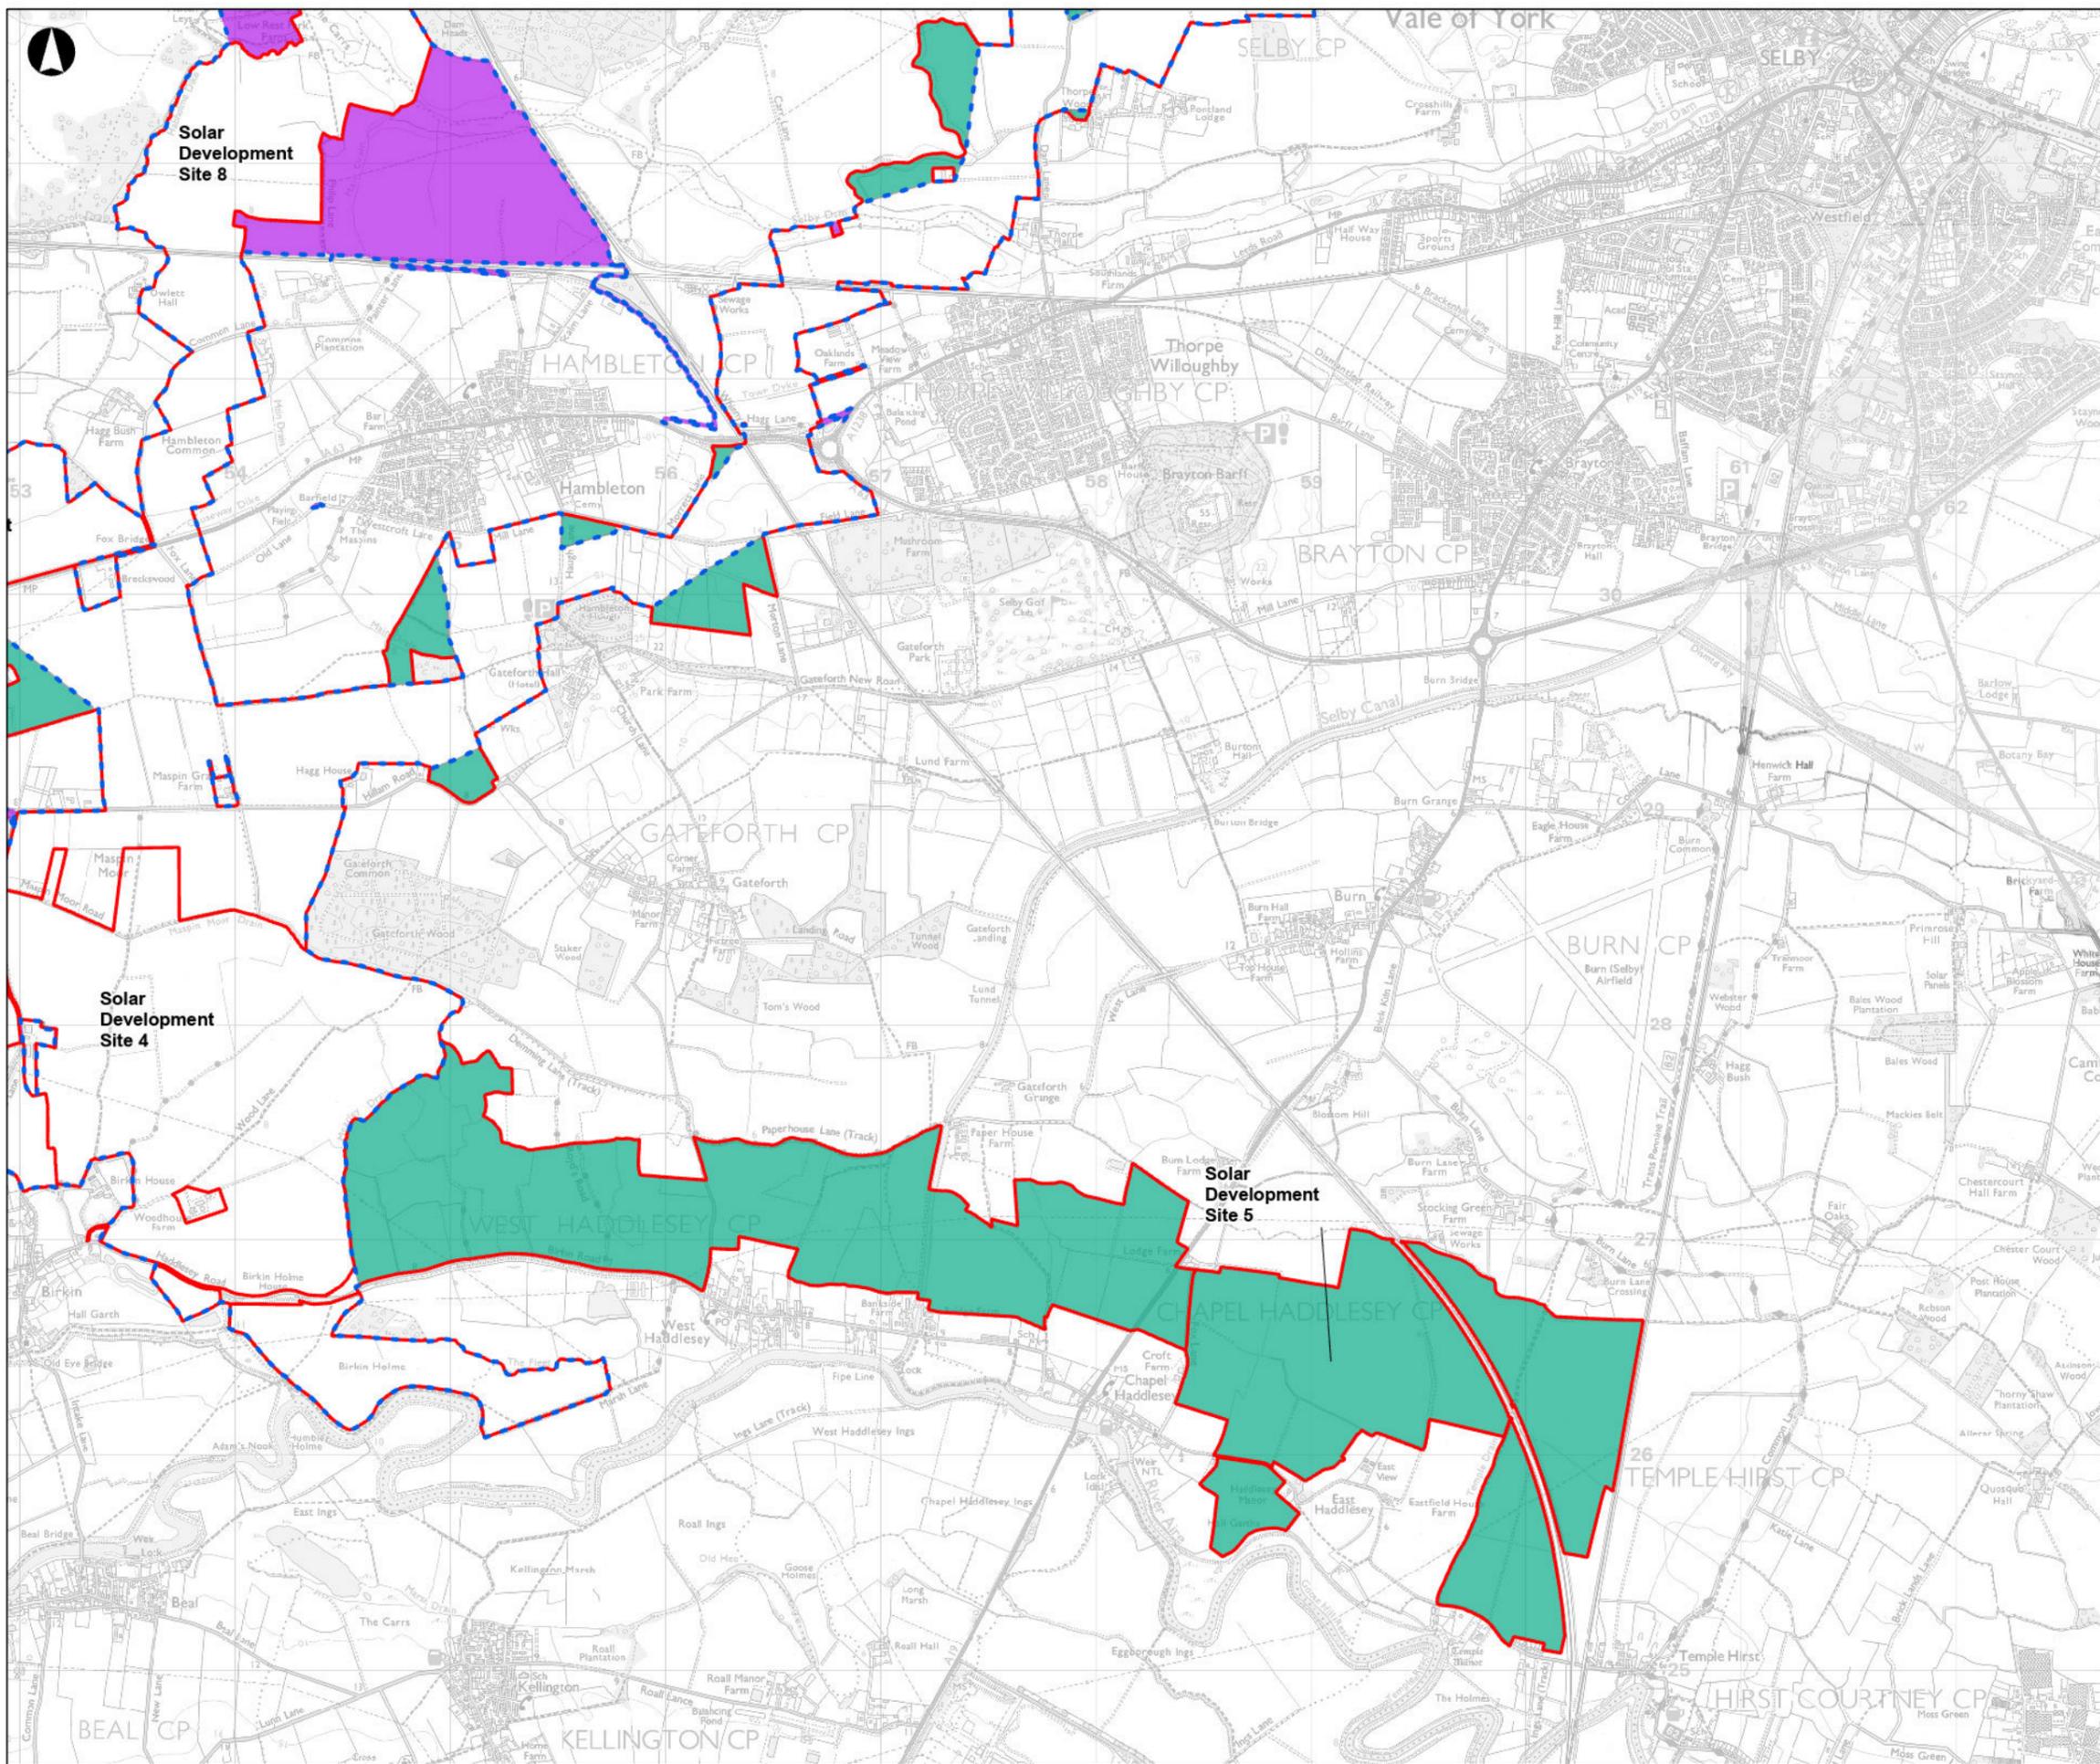

- Proposed Development Boundary at Scoping
- Proposed Development Boundary for Statutory Consultation
- Area Added Between EIA Scoping and Statutory Consultation
- Area Removed Between EIA Scoping and Statutory Consultation

Coordinate System: British National Grid
 Contains OS data © Crown Copyright and database right 2026
 Contains data from OS Zoomstack, Esri, CGIAR, USGS, Esri UK, Esri, TomTom, Garmin, FAO, METI/NASA, USGS

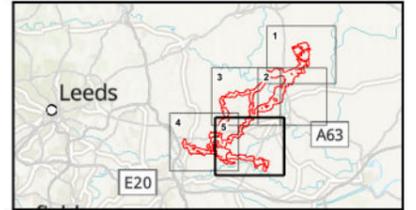

P01	28/01/2026	ACAR	CWIL	RHOR	DGAB
Rev	Date	By	Chkd	Appd	Authd



Drawing Title
Figure 3.1
Changes in the Order Limits Between EIA Scoping and PEIR
Sheet Number 5 of 5

Client
Light Valley Solar Limited

Project Name
Light Valley Solar

Scale at A3
1:30,000

Project Number
302939-00

Rev
P01

Drawing Number
EN0110012/APP/LVS/06.02.03.01.05