


- Order Limits for DCO Submission
- Proposed Development Boundary for Statutory Consultation
- Area Added Since Statutory Consultation*
- Area Removed Since Statutory Consultation

*All areas added post statutory consultation were the subject of the targeted consultation or focused consultation with affected parties.

Coordinate System: British National Grid
 Esri, CGIAR, USGS, Esri UK, Esri, TomTom, Garmin, FAO, METI/ NASA, USGS, Contains OS data © Crown Copyright and database right 2025. Contains data from OS Zoomstack

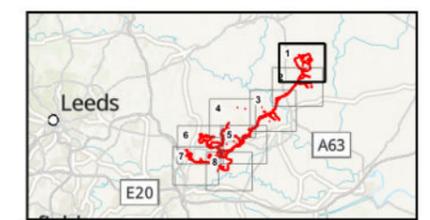

P01	30/01/2026	ACAR	CWIL	RHOR	DGAB
Rev	Date	By	Chkd	Appd	Authd



Drawing Title
Figure 3.2
Changes in the Order Limits between PEIR and DCO Application Submission
Sheet Number 1 of 8


Client
Light Valley Solar Limited

Project Name
Light Valley Solar

Scale at A3
1:25,000

Project Number 302939-00	Rev P01
------------------------------------	-------------------


Drawing Number
EN0110012/APP/LVS/06.02.03.02.01

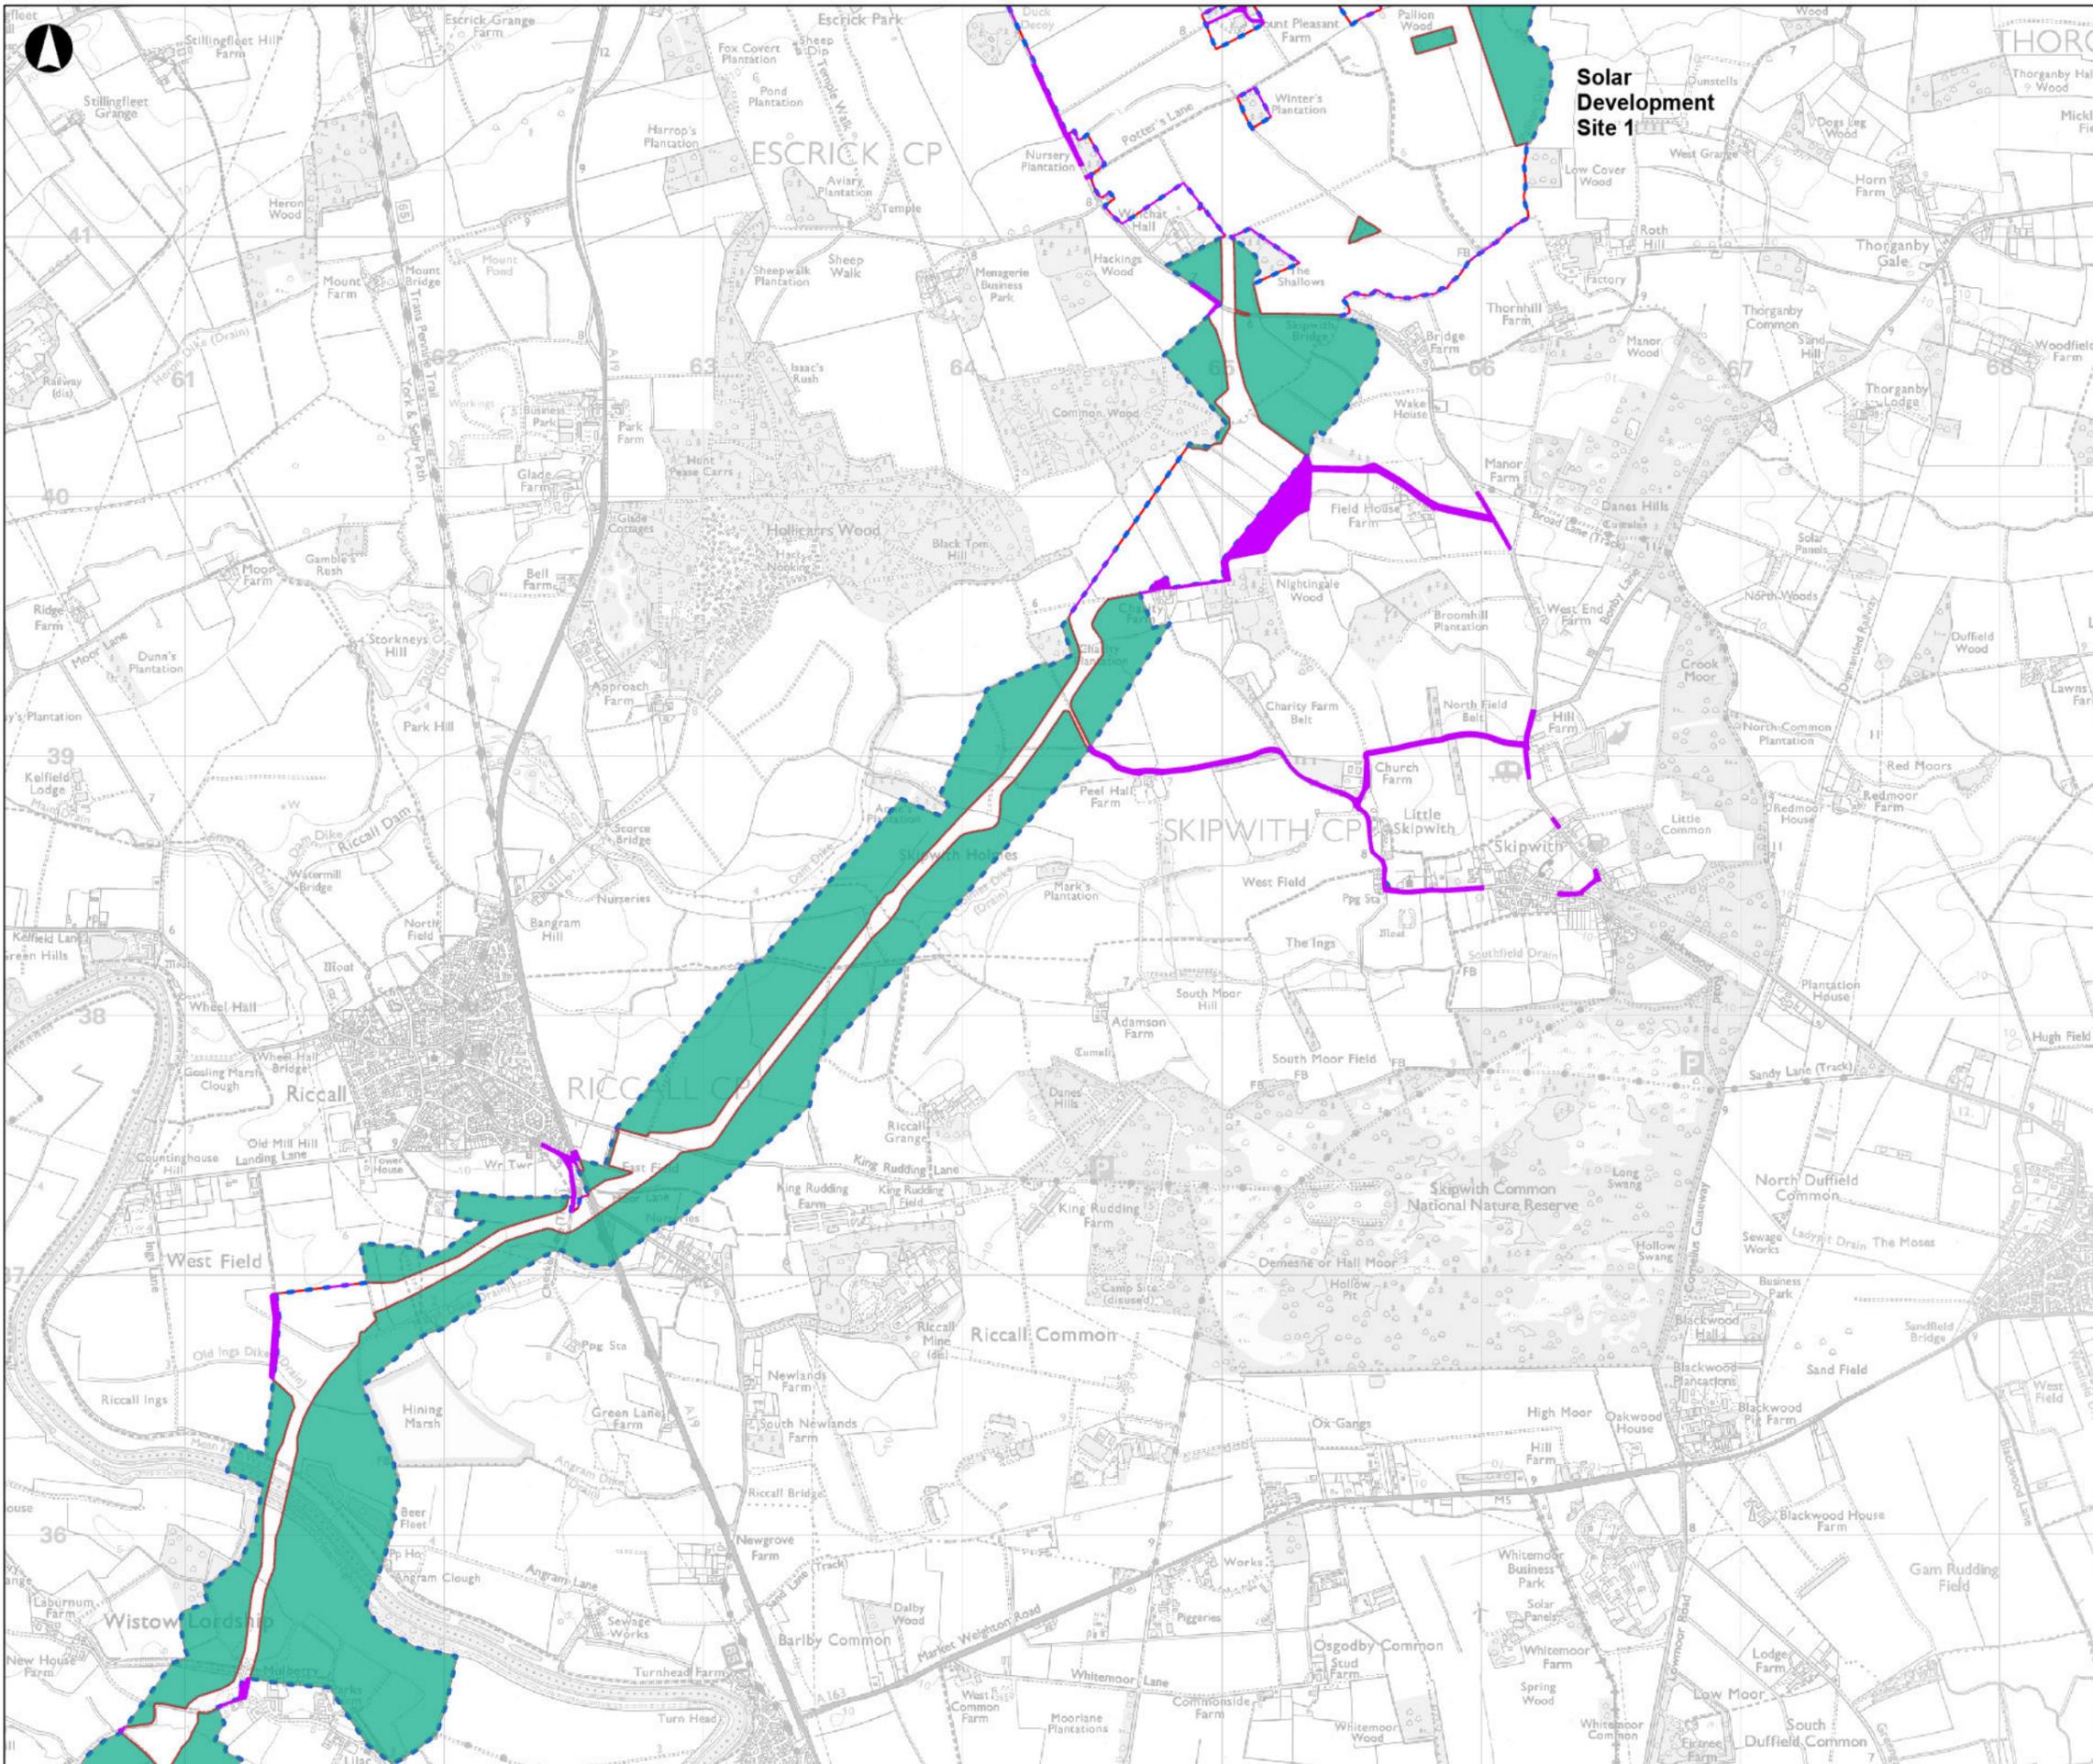

- Order Limits for DCO Submission
- Proposed Development Boundary for Statutory Consultation
- Area Added Since Statutory Consultation*
- Area Removed Since Statutory Consultation

*All areas added post statutory consultation were the subject of the targeted consultation or focused consultation with affected parties.

Coordinate System: British National Grid
 Esri, CGIAR, USGS, Esri UK, Esri, TomTom, Garmin, FAO, METI/ NASA, USGS. Contains OS data © Crown Copyright and database right 2025. Contains data from OS Zoomstack

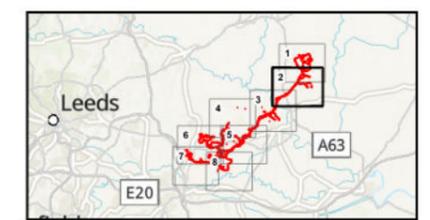

P01	30/01/2026	ACAR	CWIL	RHOR	DGAB
Rev	Date	By	Chkd	Appld	Authd



Drawing Title
Figure 3.2
Changes in the Order Limits between PEIR and DCO Application Submission
 Sheet Number 2 of 8


Client
Light Valley Solar Limited

Project Name
Light Valley Solar

Scale at A3
1:25,000

Project Number 302939-00	Rev P01
------------------------------------	-------------------


Drawing Number
EN0110012/APP/LVS/06.02.03.02.02

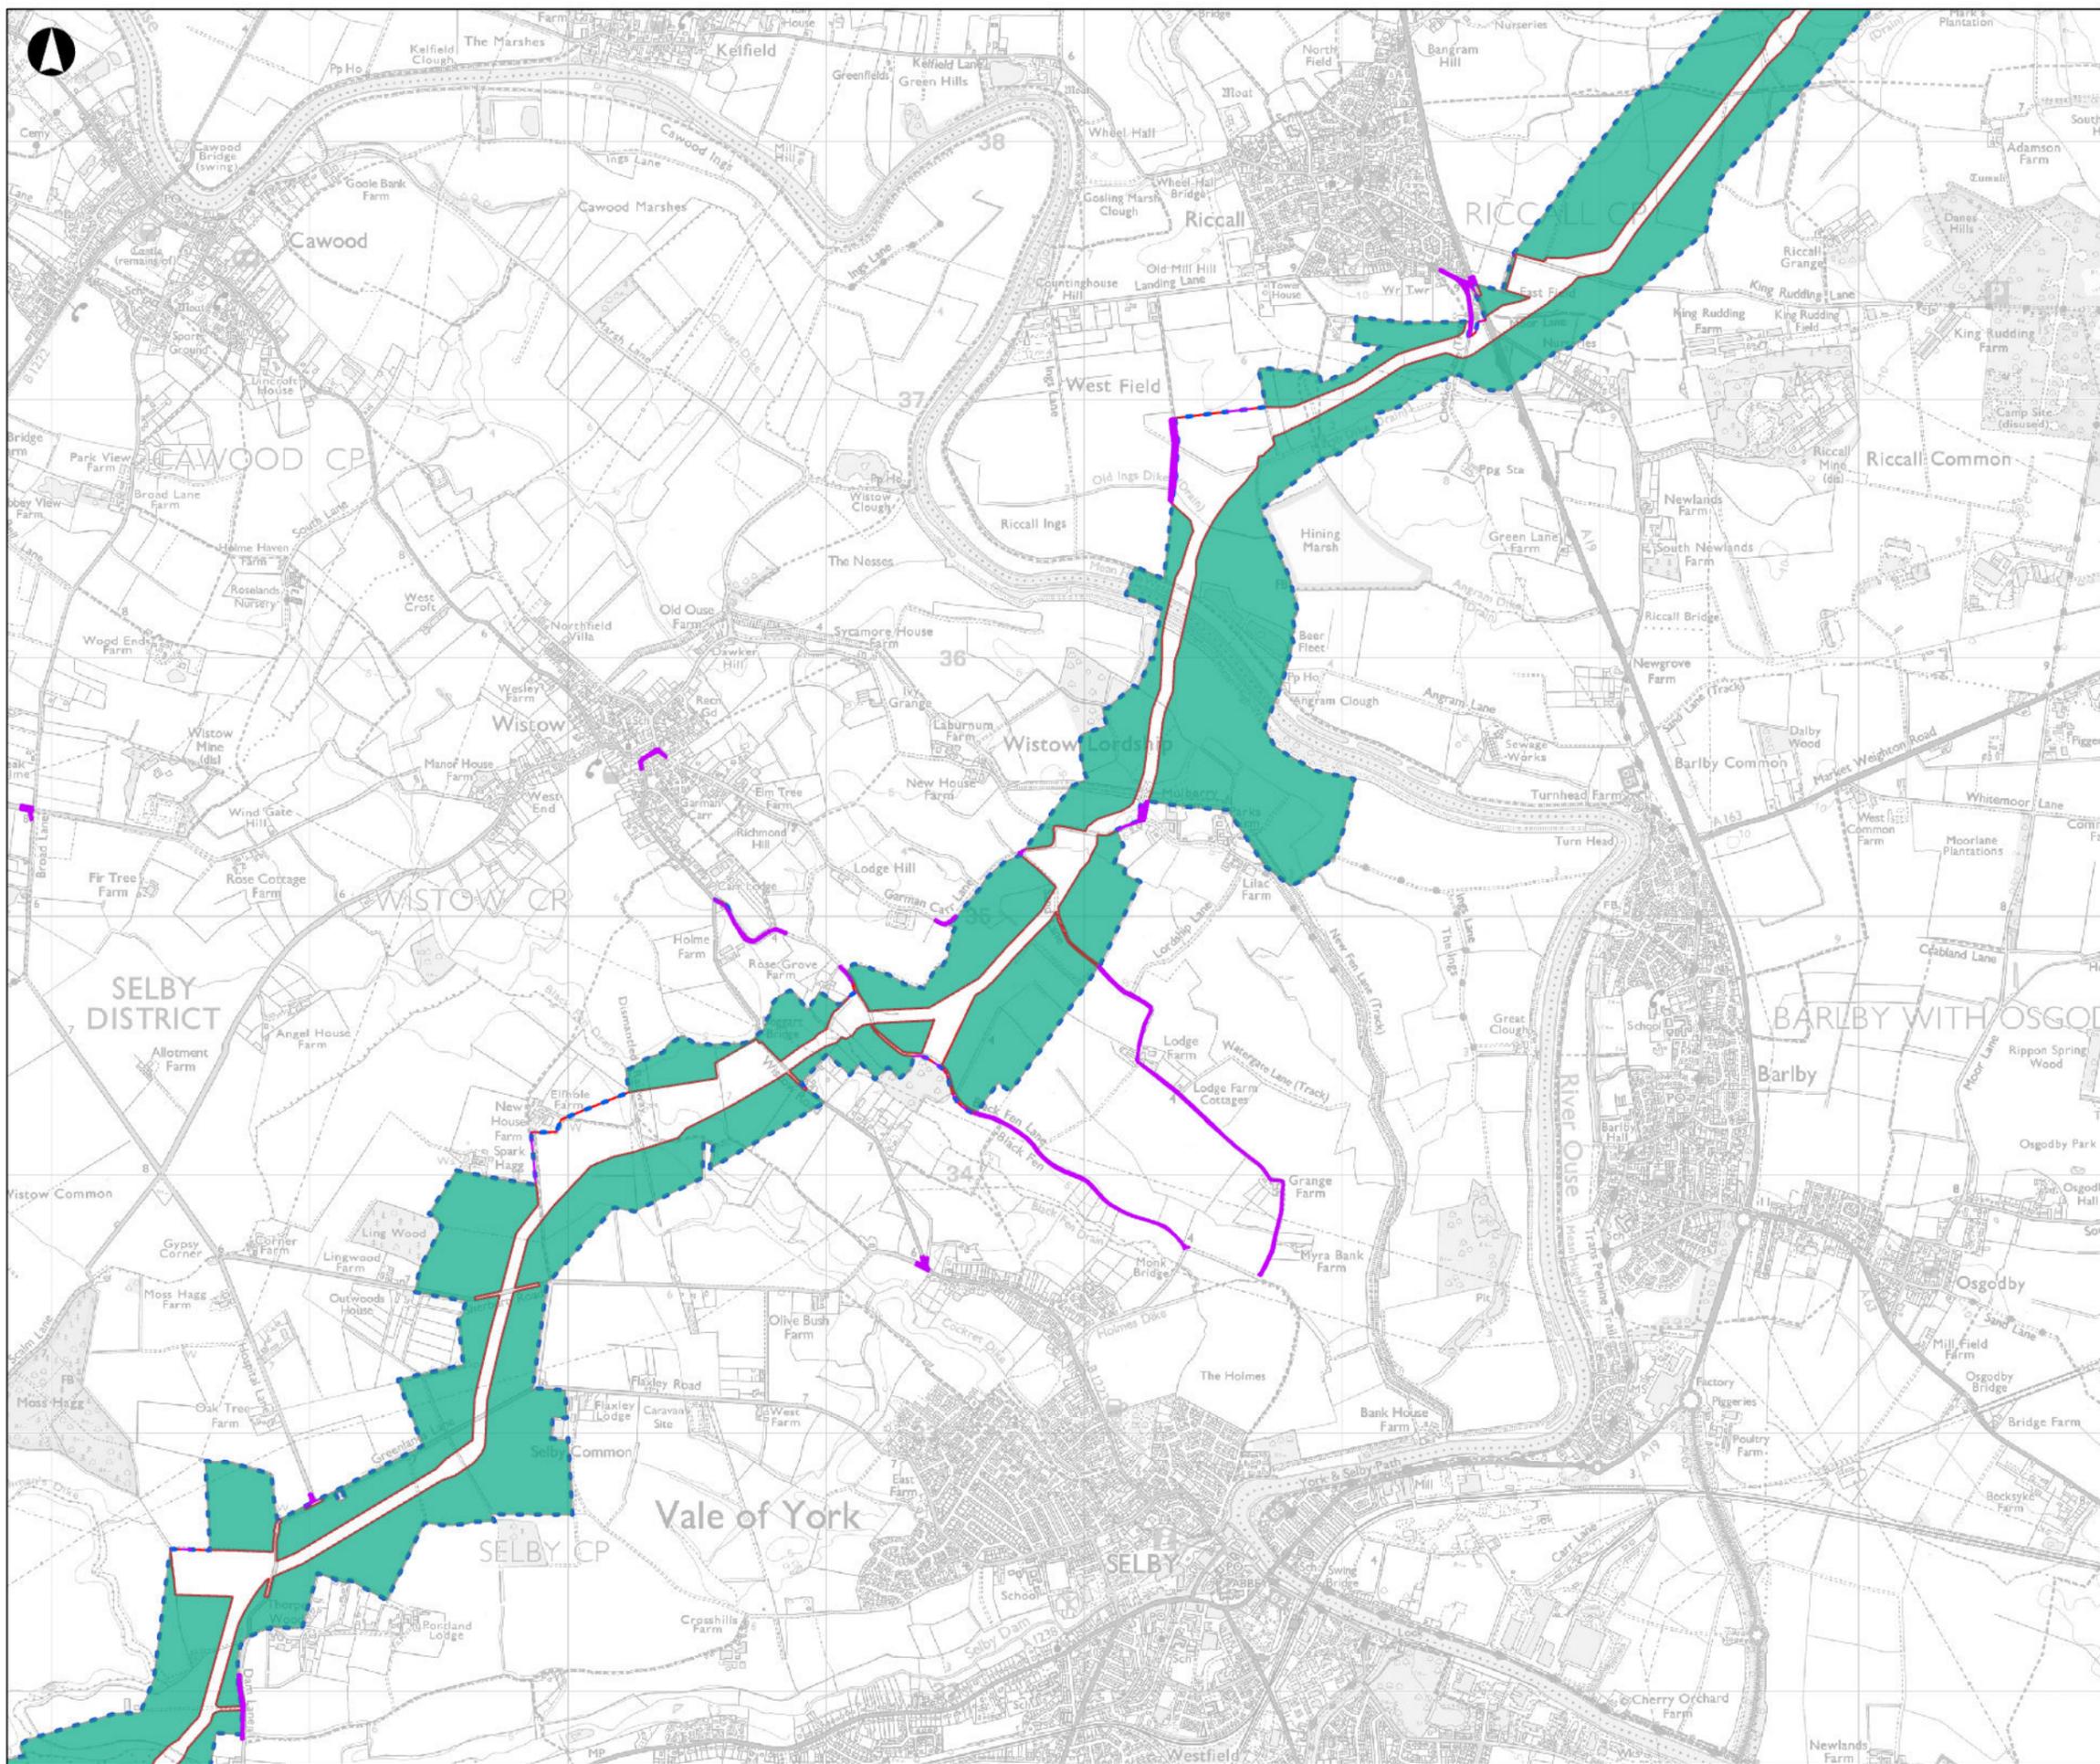

- Order Limits for DCO Submission
- Proposed Development Boundary for Statutory Consultation
- Area Added Since Statutory Consultation*
- Area Removed Since Statutory Consultation

*All areas added post statutory consultation were the subject of the targeted consultation or focused consultation with affected parties.

Coordinate System: British National Grid
 Esri, CGIAR, USGS, Esri UK, Esri, TomTom, Garmin, FAO, METI/ NASA, USGS, Contains OS data © Crown Copyright and database right 2025. Contains data from OS Zoomstack

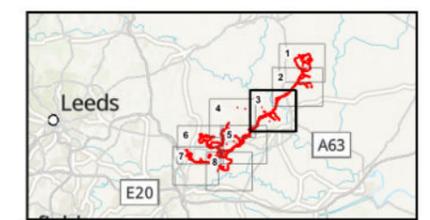

P01	30/01/2026	ACAR	CWIL	RHOR	DGAB
Rev	Date	By	Chkd	Appd	Authd



Drawing Title
Figure 3.2
Changes in the Order Limits between PEIR and DCO Application Submission
Sheet Number 3 of 8


Client
Light Valley Solar Limited

Project Name
Light Valley Solar

Scale at A3
1:25,000

Project Number 302939-00	Rev P01
------------------------------------	-------------------


Drawing Number
EN0110012/APP/LVS/06.02.03.02.03

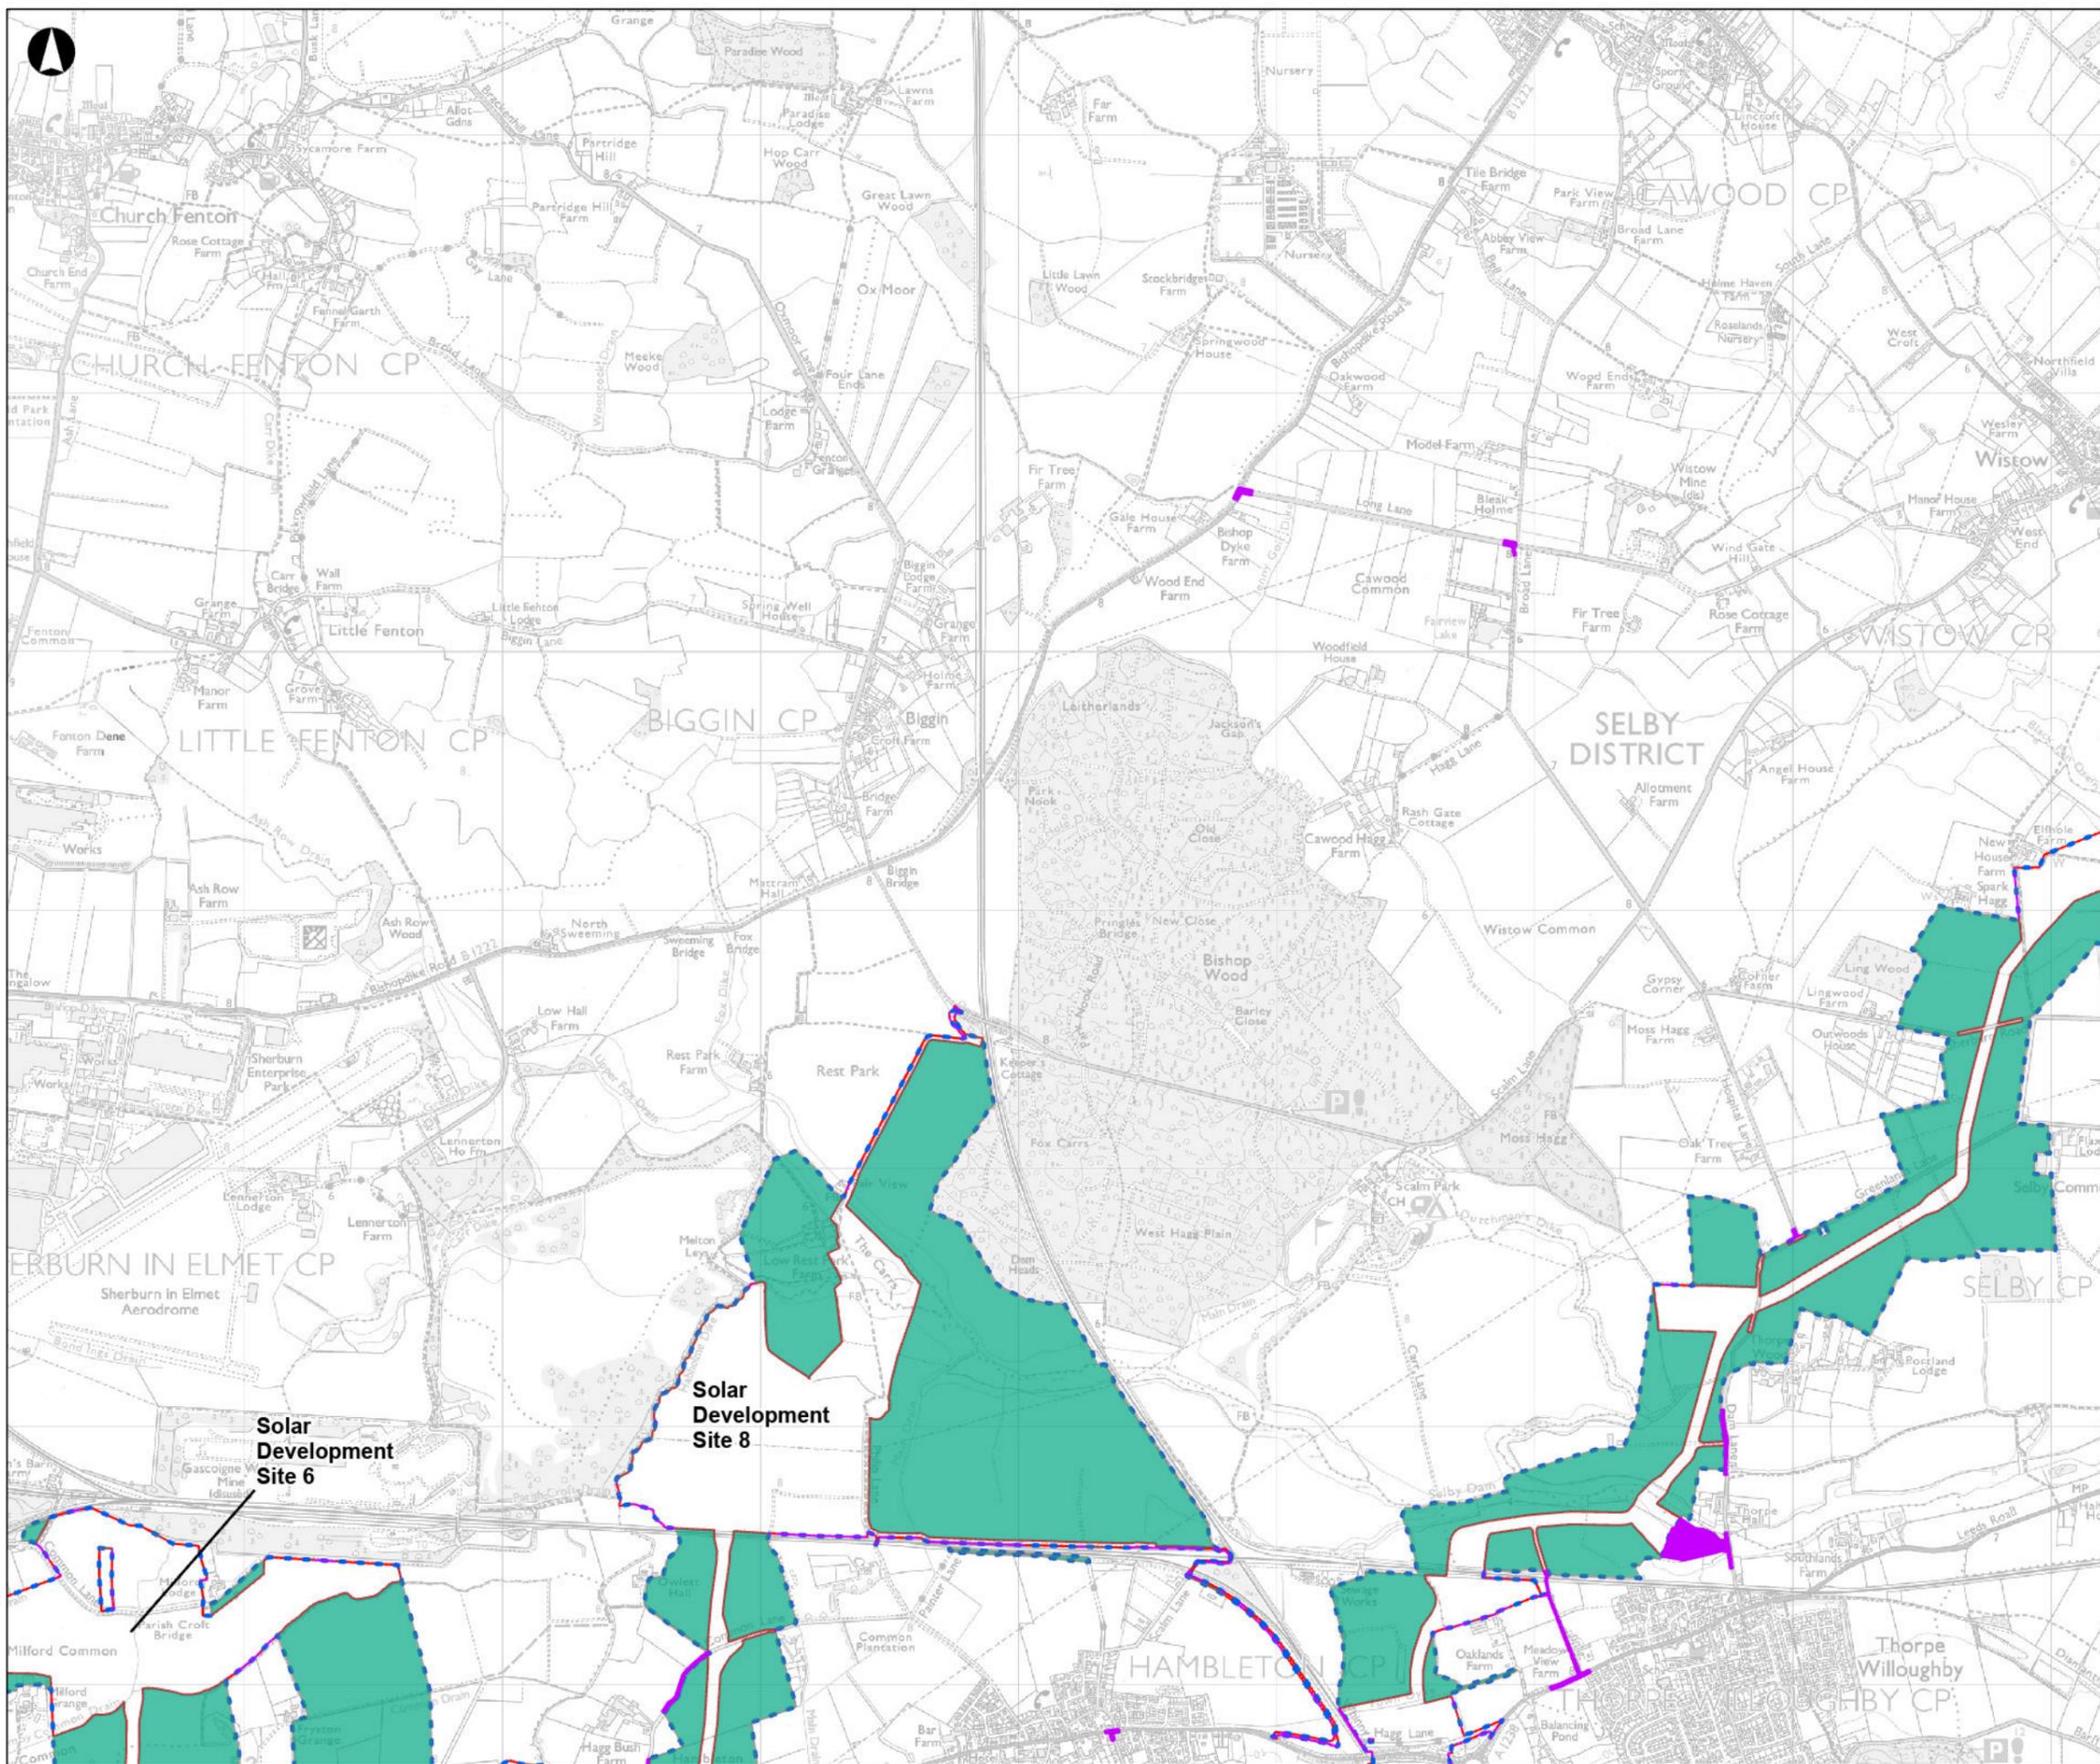

- Order Limits for DCO Submission
- Proposed Development Boundary for Statutory Consultation
- Area Added Since Statutory Consultation*
- Area Removed Since Statutory Consultation

*All areas added post statutory consultation were the subject of the targeted consultation or focused consultation with affected parties.

Coordinate System: British National Grid
 Esri, CGIAR, USGS, Esri UK, Esri, TomTom, Garmin, FAO, METI/ NASA, USGS, Contains OS data © Crown Copyright and database right 2025. Contains data from OS Zoomstack

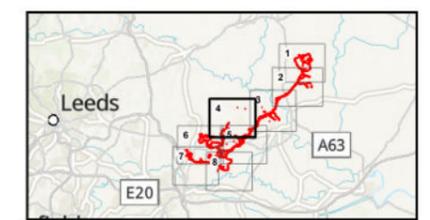

P01	30/01/2026	ACAR	CWIL	RHOR	DGAB
Rev	Date	By	Chkd	Appld	Authd



Drawing Title
Figure 3.2
Changes in the Order Limits between PEIR and DCO Application Submission
Sheet Number 4 of 8


Client
Light Valley Solar Limited

Project Name
Light Valley Solar

Scale at A3
1:25,000

Project Number 302939-00	Rev P01
------------------------------------	-------------------


Drawing Number
EN0110012/APP/LVS/06.02.03.02.04

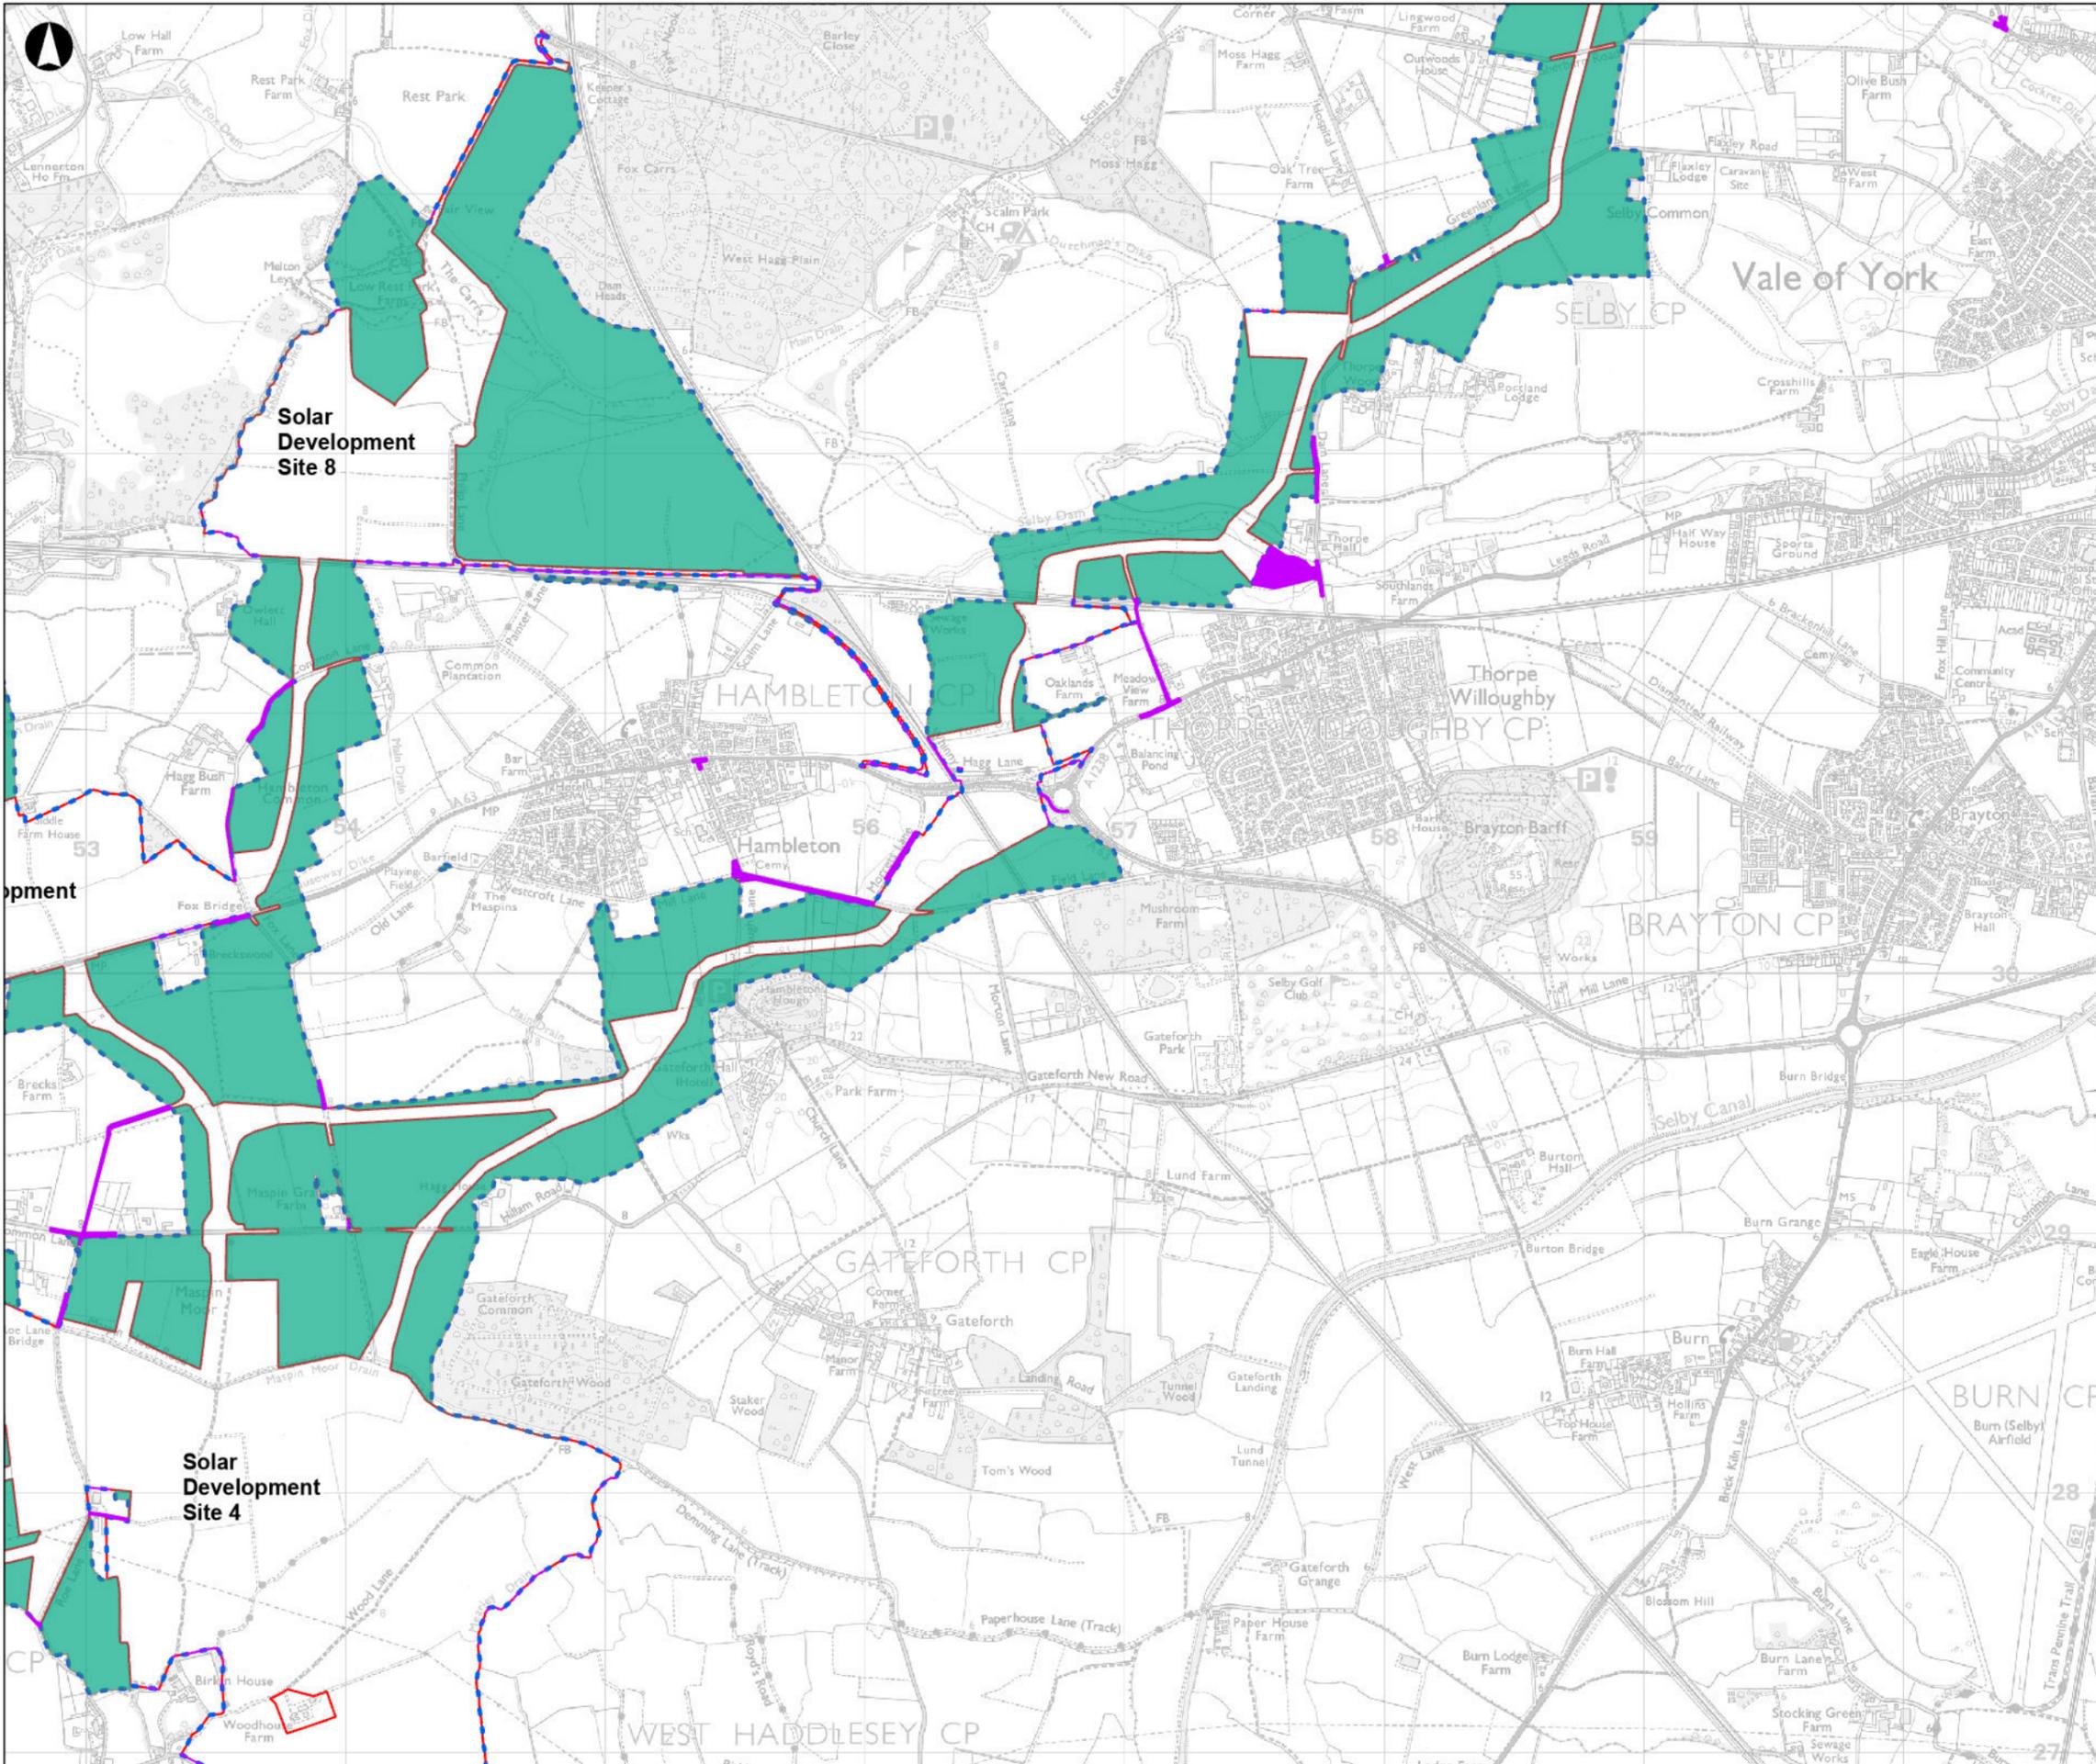

- Order Limits for DCO Submission
- Proposed Development Boundary for Statutory Consultation
- Area Added Since Statutory Consultation*
- Area Removed Since Statutory Consultation

*All areas added post statutory consultation were the subject of the targeted consultation or focused consultation with affected parties.

Coordinate System: British National Grid
 Esri, CGIAR, USGS, Esri UK, Esri, TomTom, Garmin, FAO, METI/ NASA, USGS, Contains OS data © Crown Copyright and database right 2025. Contains data from OS Zoomstack

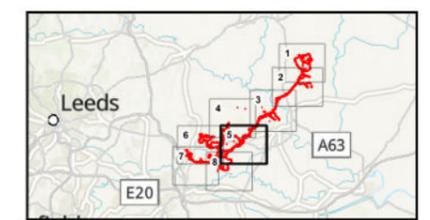

P01	30/01/2026	ACAR	CWIL	RHOR	DGAB
Rev	Date	By	Chkd	Appd	Authd



Drawing Title
Figure 3.2
Changes in the Order Limits between PEIR and DCO Application Submission
Sheet Number 5 of 8

Client
Light Valley Solar Limited


Project Name
Light Valley Solar

Scale at A3
1:25,000

Project Number
302939-00

Rev
P01


Drawing Number
EN0110012/APP/LVS/06.02.03.02.05

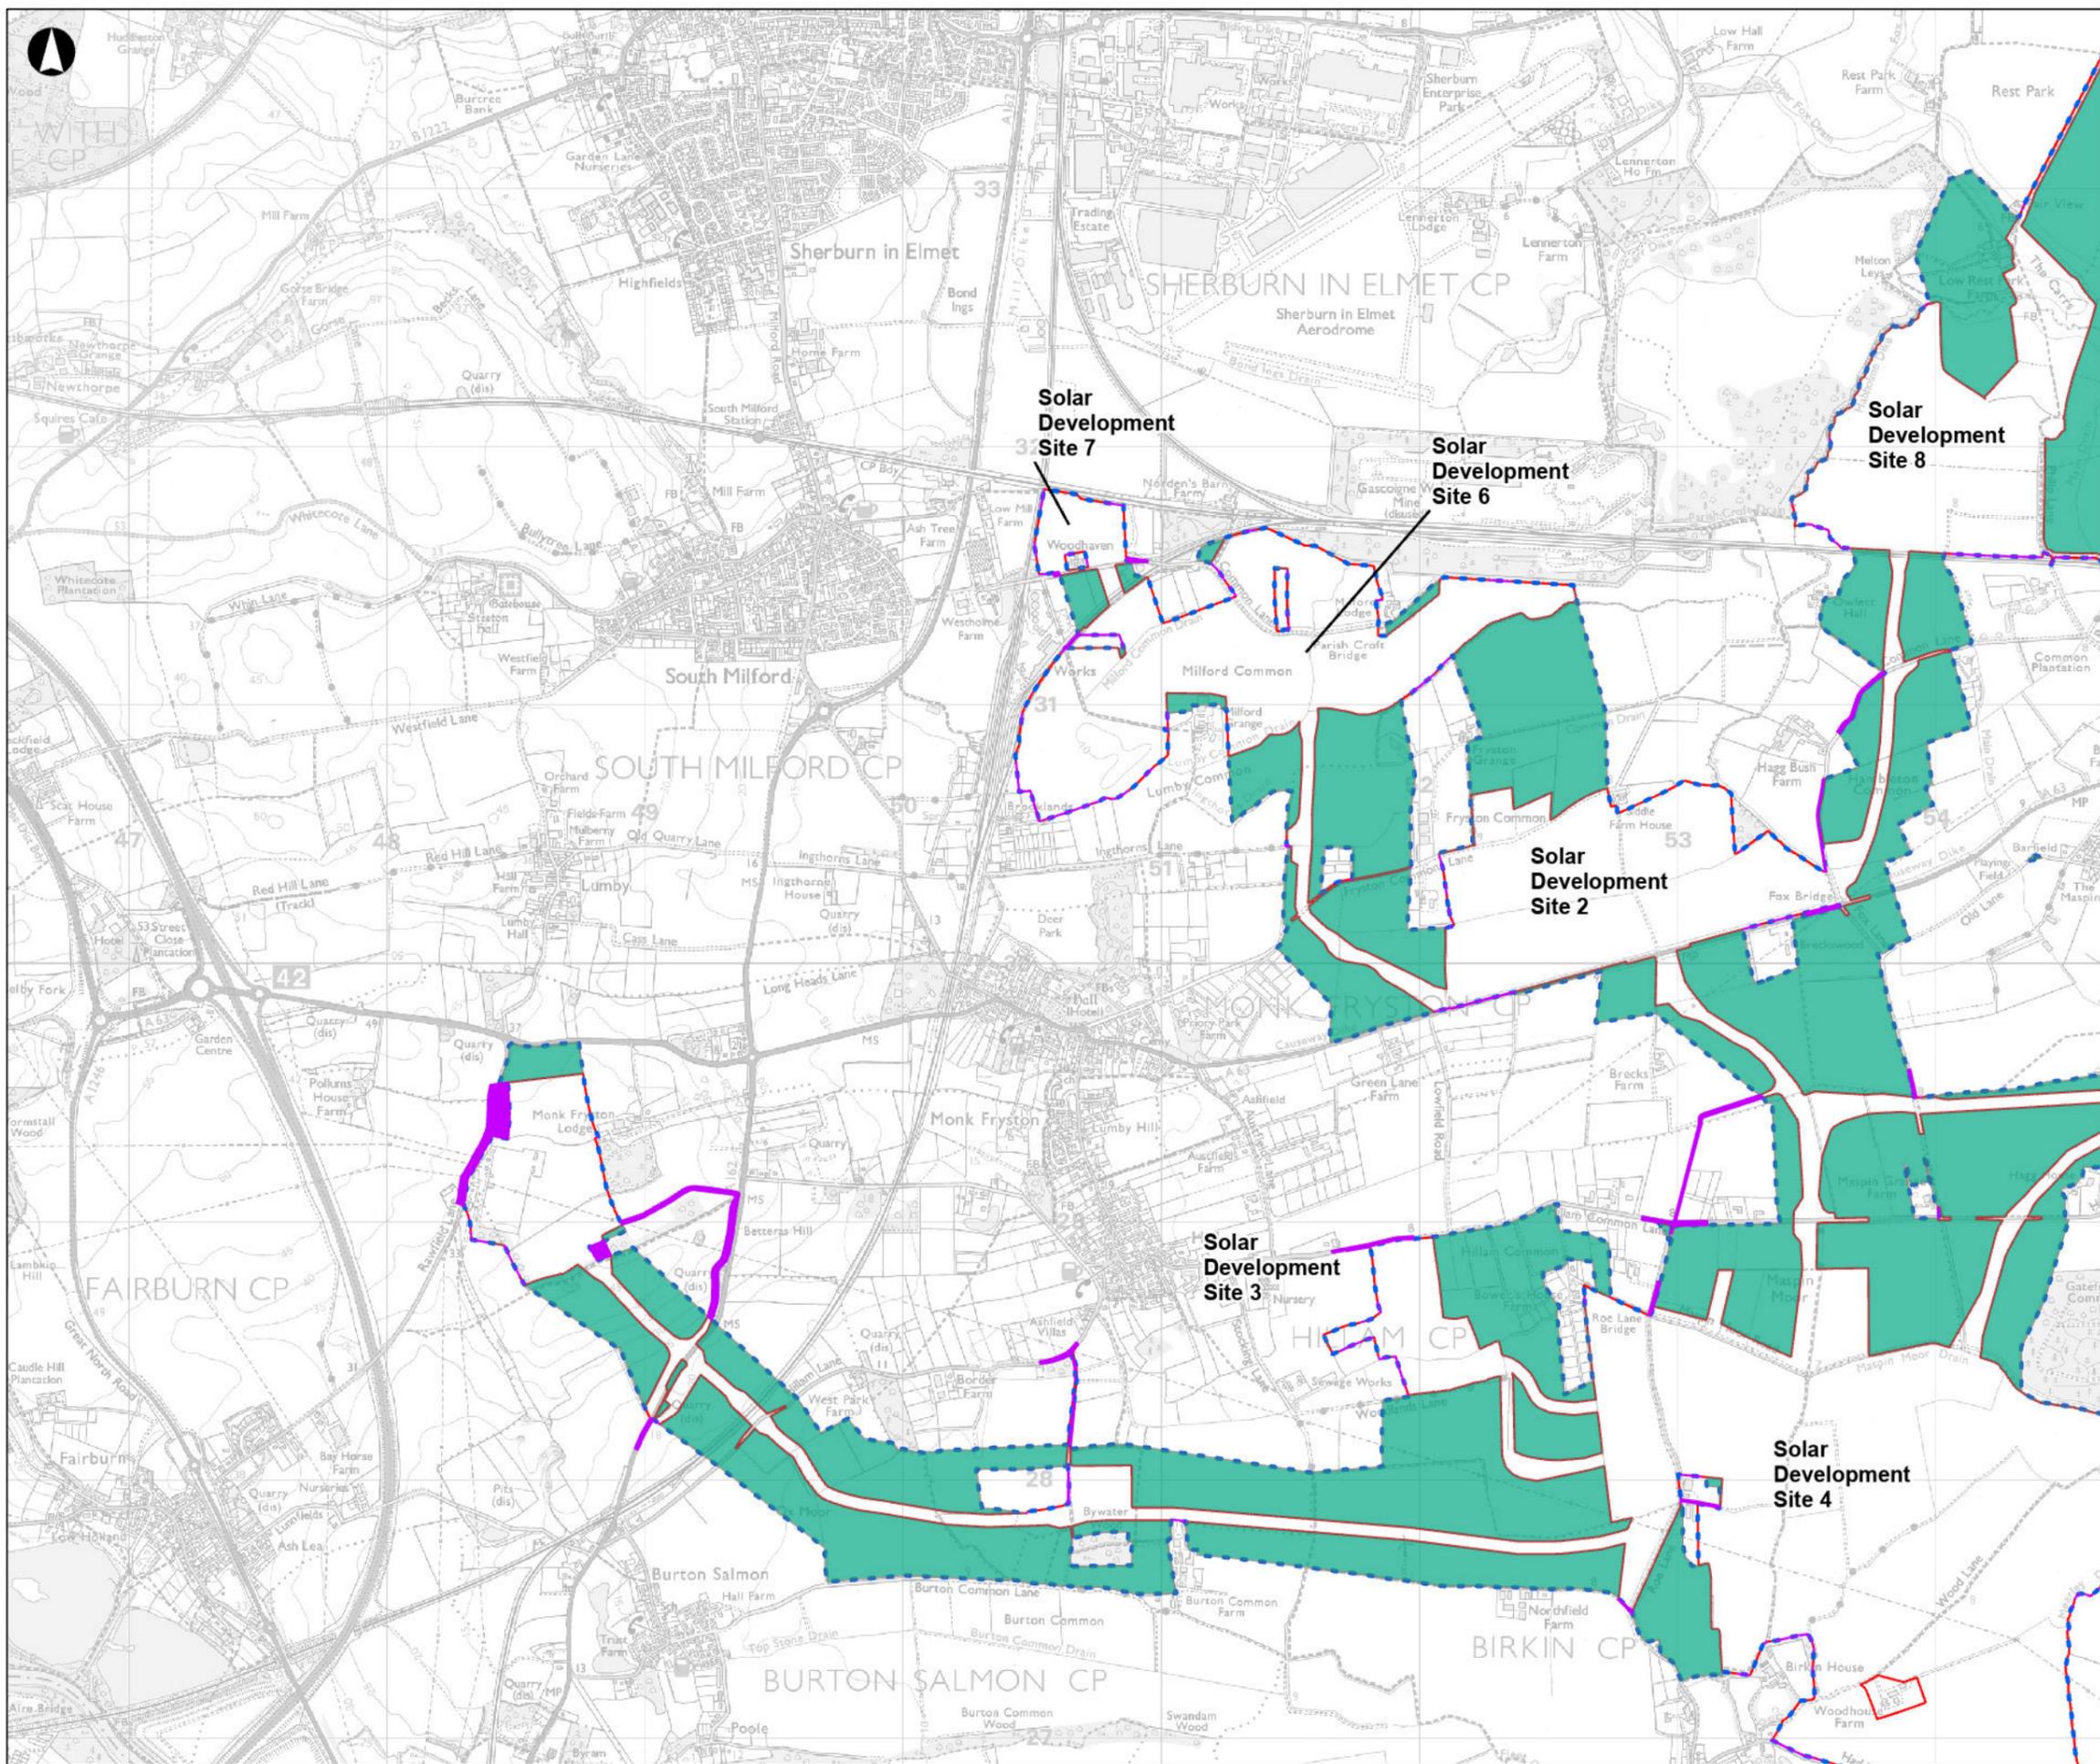

- Order Limits for DCO Submission
- Proposed Development Boundary for Statutory Consultation
- Area Added Since Statutory Consultation*
- Area Removed Since Statutory Consultation

*All areas added post statutory consultation were the subject of the targeted consultation or focused consultation with affected parties.

Coordinate System: British National Grid
 Esri, CGIAR, USGS, Esri UK, Esri, TomTom, Garmin, FAO, METI, NASA, USGS, Contains OS data © Crown Copyright and database right 2025. Contains data from OS Zoomstack

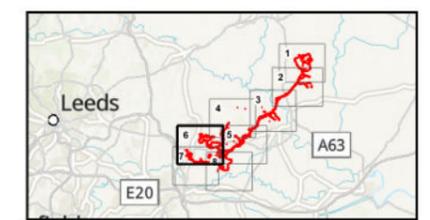

P01	30/01/2026	ACAR	CWIL	RHOR	DGAB
Rev	Date	By	Chkd	Appd	Authd



Drawing Title
Figure 3.2
Changes in the Order Limits between PEIR and DCO Application Submission
Sheet Number 6 of 8


Client
Light Valley Solar Limited

Project Name
Light Valley Solar

Scale at A3
1:25,000

Project Number 302939-00	Rev P01
------------------------------------	-------------------


Drawing Number
EN0110012/APP/LVS/06.02.03.02.06

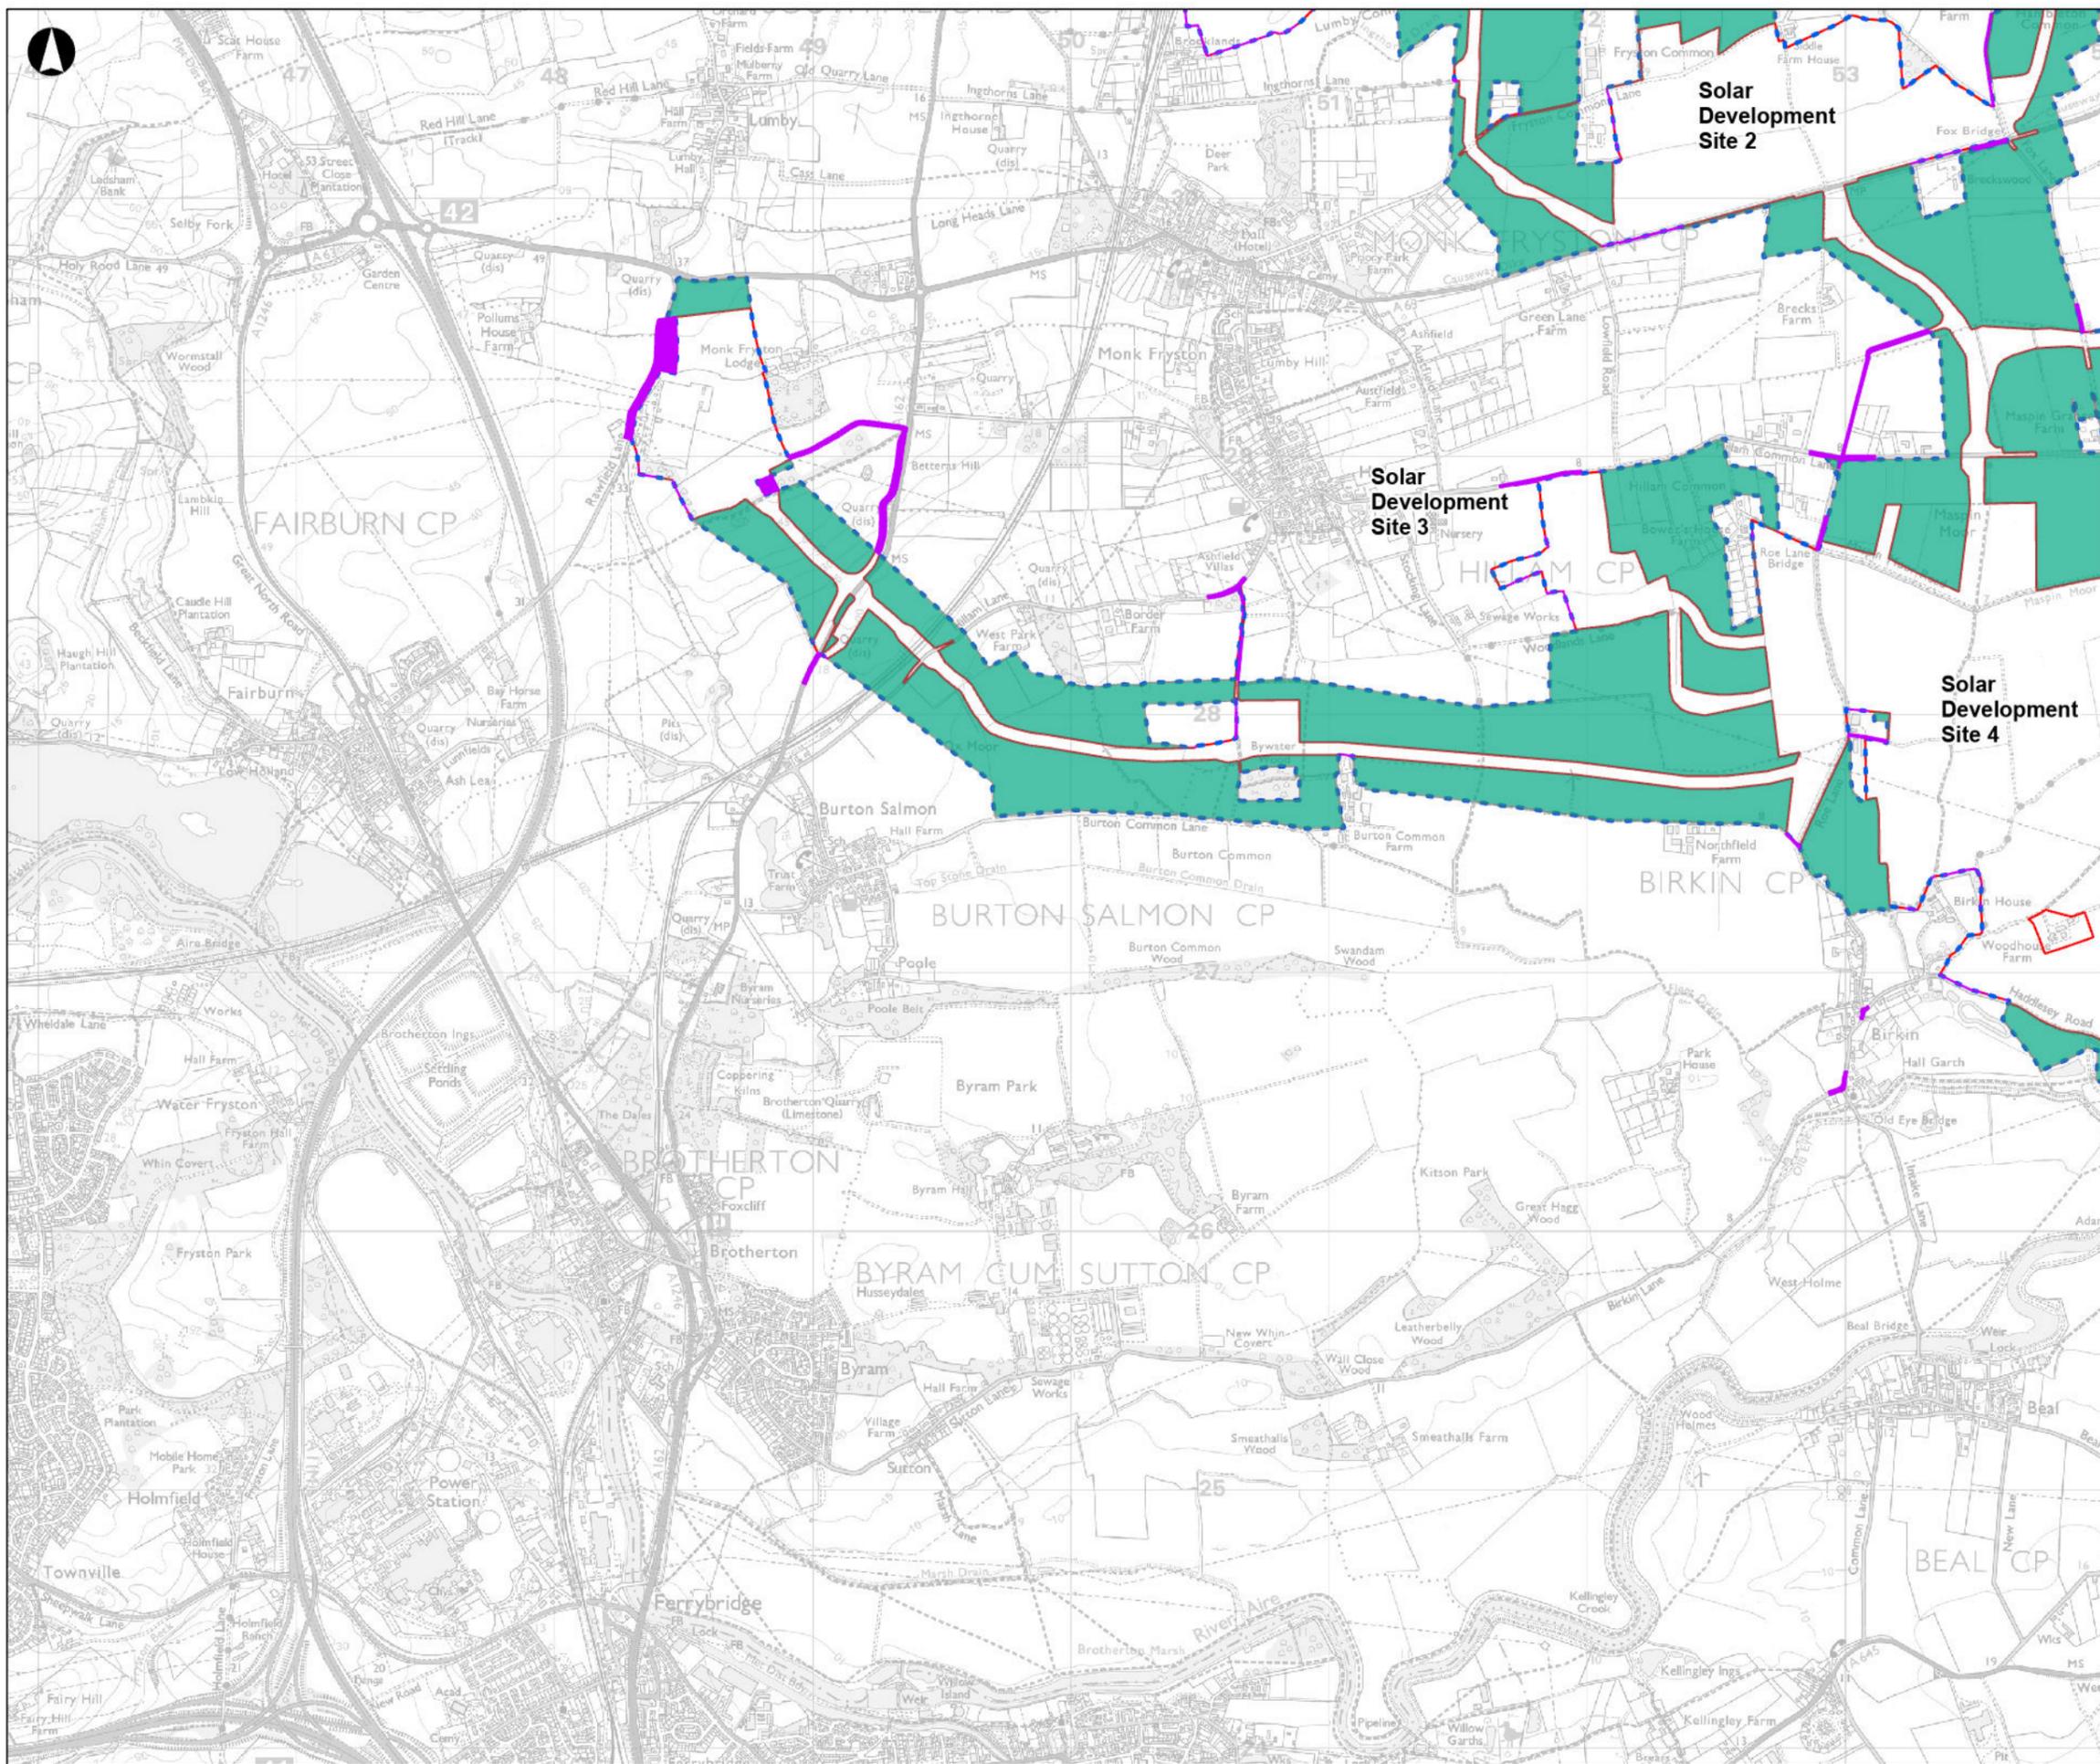

- Order Limits for DCO Submission
- Proposed Development Boundary for Statutory Consultation
- Area Added Since Statutory Consultation*
- Area Removed Since Statutory Consultation

*All areas added post statutory consultation were the subject of the targeted consultation or focused consultation with affected parties.

Coordinate System: British National Grid
 Esri, CGIAR, USGS, Esri UK, Esri, TomTom, Garmin, FAO, METI/ NASA, USGS, Contains OS data © Crown Copyright and database right 2025. Contains data from OS Zoomstack

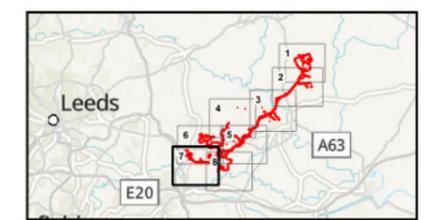

P01	30/01/2026	ACAR	CWIL	RHOR	DGAB
Rev	Date	By	Chkd	Appd	Authd



Drawing Title
Figure 3.2
Changes in the Order Limits between PEIR and DCO Application Submission
Sheet Number 7 of 8

Client
Light Valley Solar Limited


Project Name
Light Valley Solar

Scale at A3
1:25,000

Project Number
302939-00

Rev
P01


Drawing Number
EN0110012/APP/LVS/06.02.03.02.07

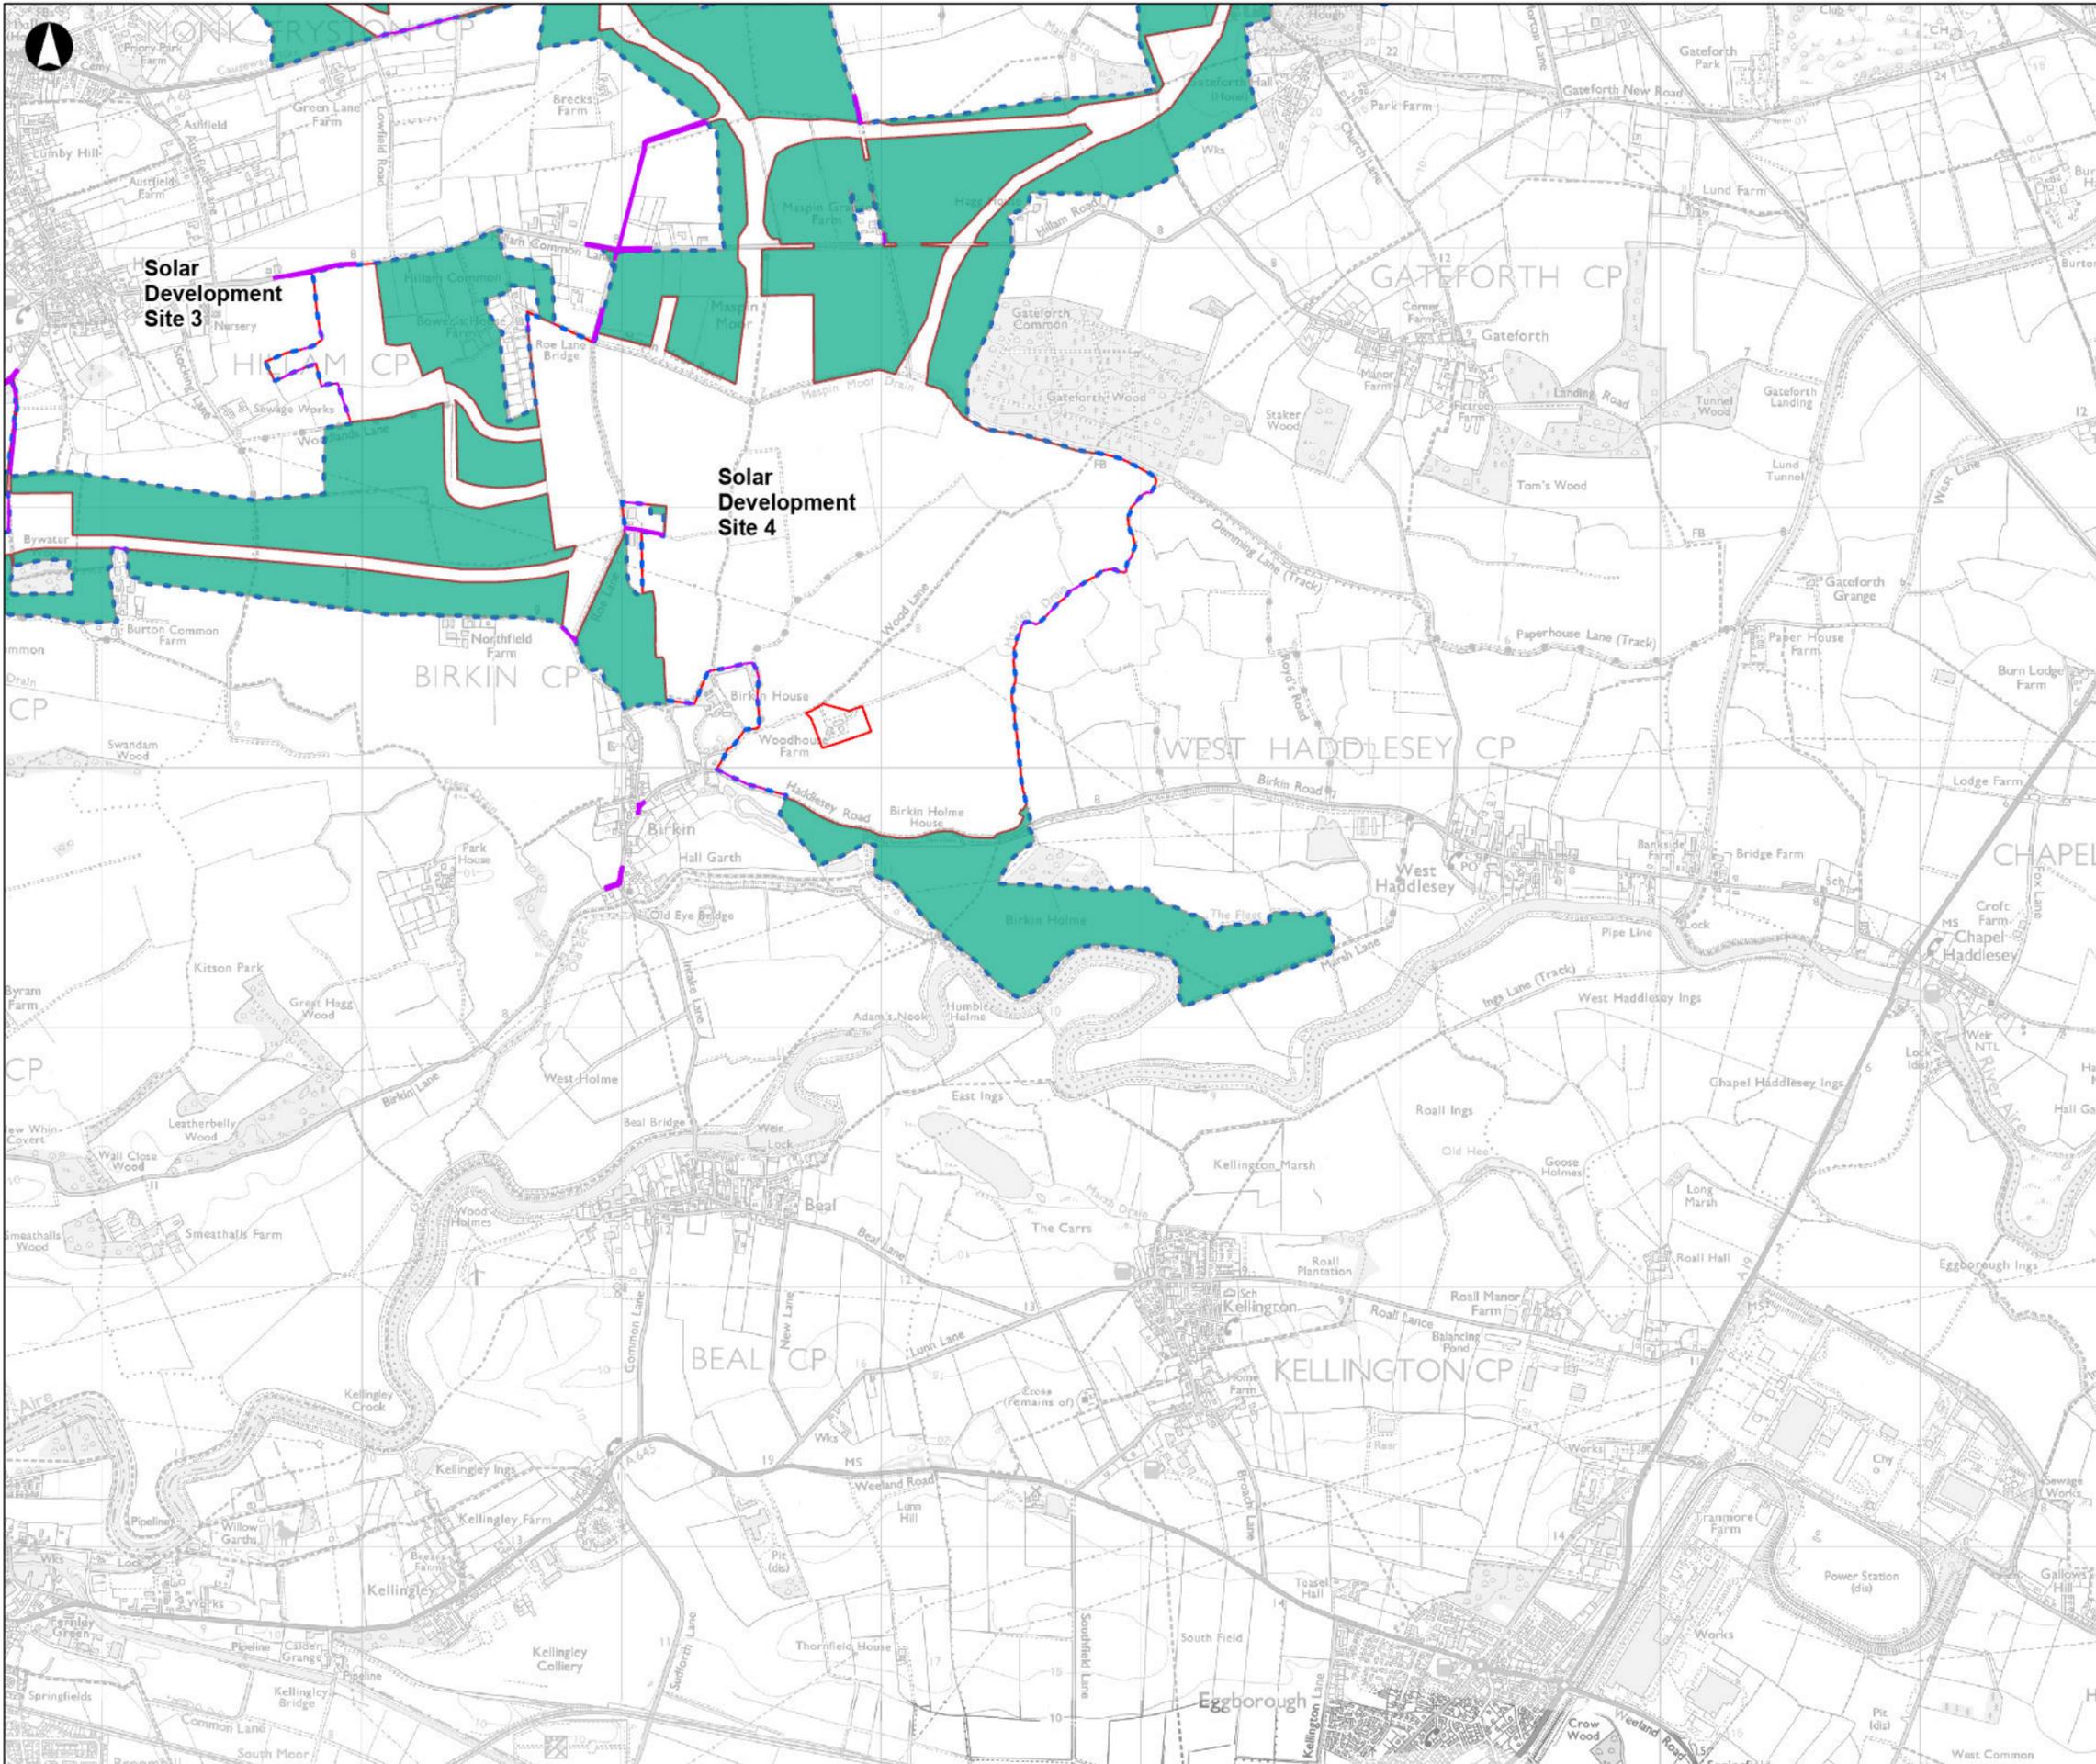

- Order Limits for DCO Submission
- Proposed Development Boundary for Statutory Consultation
- Area Added Since Statutory Consultation*
- Area Removed Since Statutory Consultation

*All areas added post statutory consultation were the subject of the targeted consultation or focused consultation with affected parties.

Coordinate System: British National Grid
 Esri, CGIAR, USGS, Esri UK, Esri, TomTom, Garmin, FAO, METI/ NASA, USGS, Contains OS data © Crown Copyright and database right 2025. Contains data from OS Zoomstack

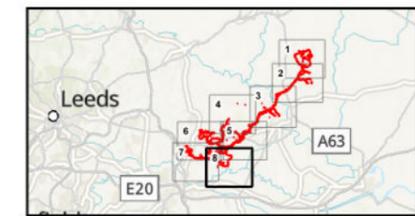

P01	30/01/2026	ACAR	CWIL	RHOR	DGAB
Rev	Date	By	Chkd	Appld	Authd



Drawing Title
Figure 3.2
Changes in the Order Limits between PEIR and DCO Application Submission
Sheet Number 8 of 8

Client
Light Valley Solar Limited

Project Name
Light Valley Solar

Scale at A3
1:25,000

Project Number
302939-00

Rev
P01

Drawing Number
EN0110012/APP/LVS/06.02.03.02.08