


- Order Limits for DCO Submission
- Proposed Development Boundary for Statutory Consultation
- Bird Mitigation Area
- Proposed Permissive Path at DCO Submission
- PV Area at DCO Submission
- PV Area at Statutory Consultation
- Concrete Feet or Other Non-ground Penetrative Techniques Identified at DCO Submission
- 275kv Substation Located at DCO Submission
- Potential 275kV Substation Located at Statutory Consultation

Coordinate System: British National Grid
 Esri, CGIAR, USGS, Esri UK, Esri, TomTom, Garmin, FAO, METI/ NASA, USGS, Contains OS data © Crown Copyright and database right 2025. Contains data from OS Zoomstack

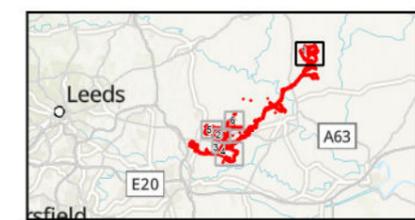

P01	04/02/2026	ACAR	CWIL	RHOR	DGAB
Rev	Date	By	Chkd	Appd	Authd



Drawing Title
Figure 3.3
Solar Development Site Layout Changes between PEIR and DCO Application Submission
 Sheet 1 of 6

Client
Light Valley Solar Limited


Project Name
Light Valley Solar

Scale at A3
1:15,000

Project Number
302939-00


Rev
P01

Drawing Number
EN0110012/APP/LVS/06.02.03.03.01

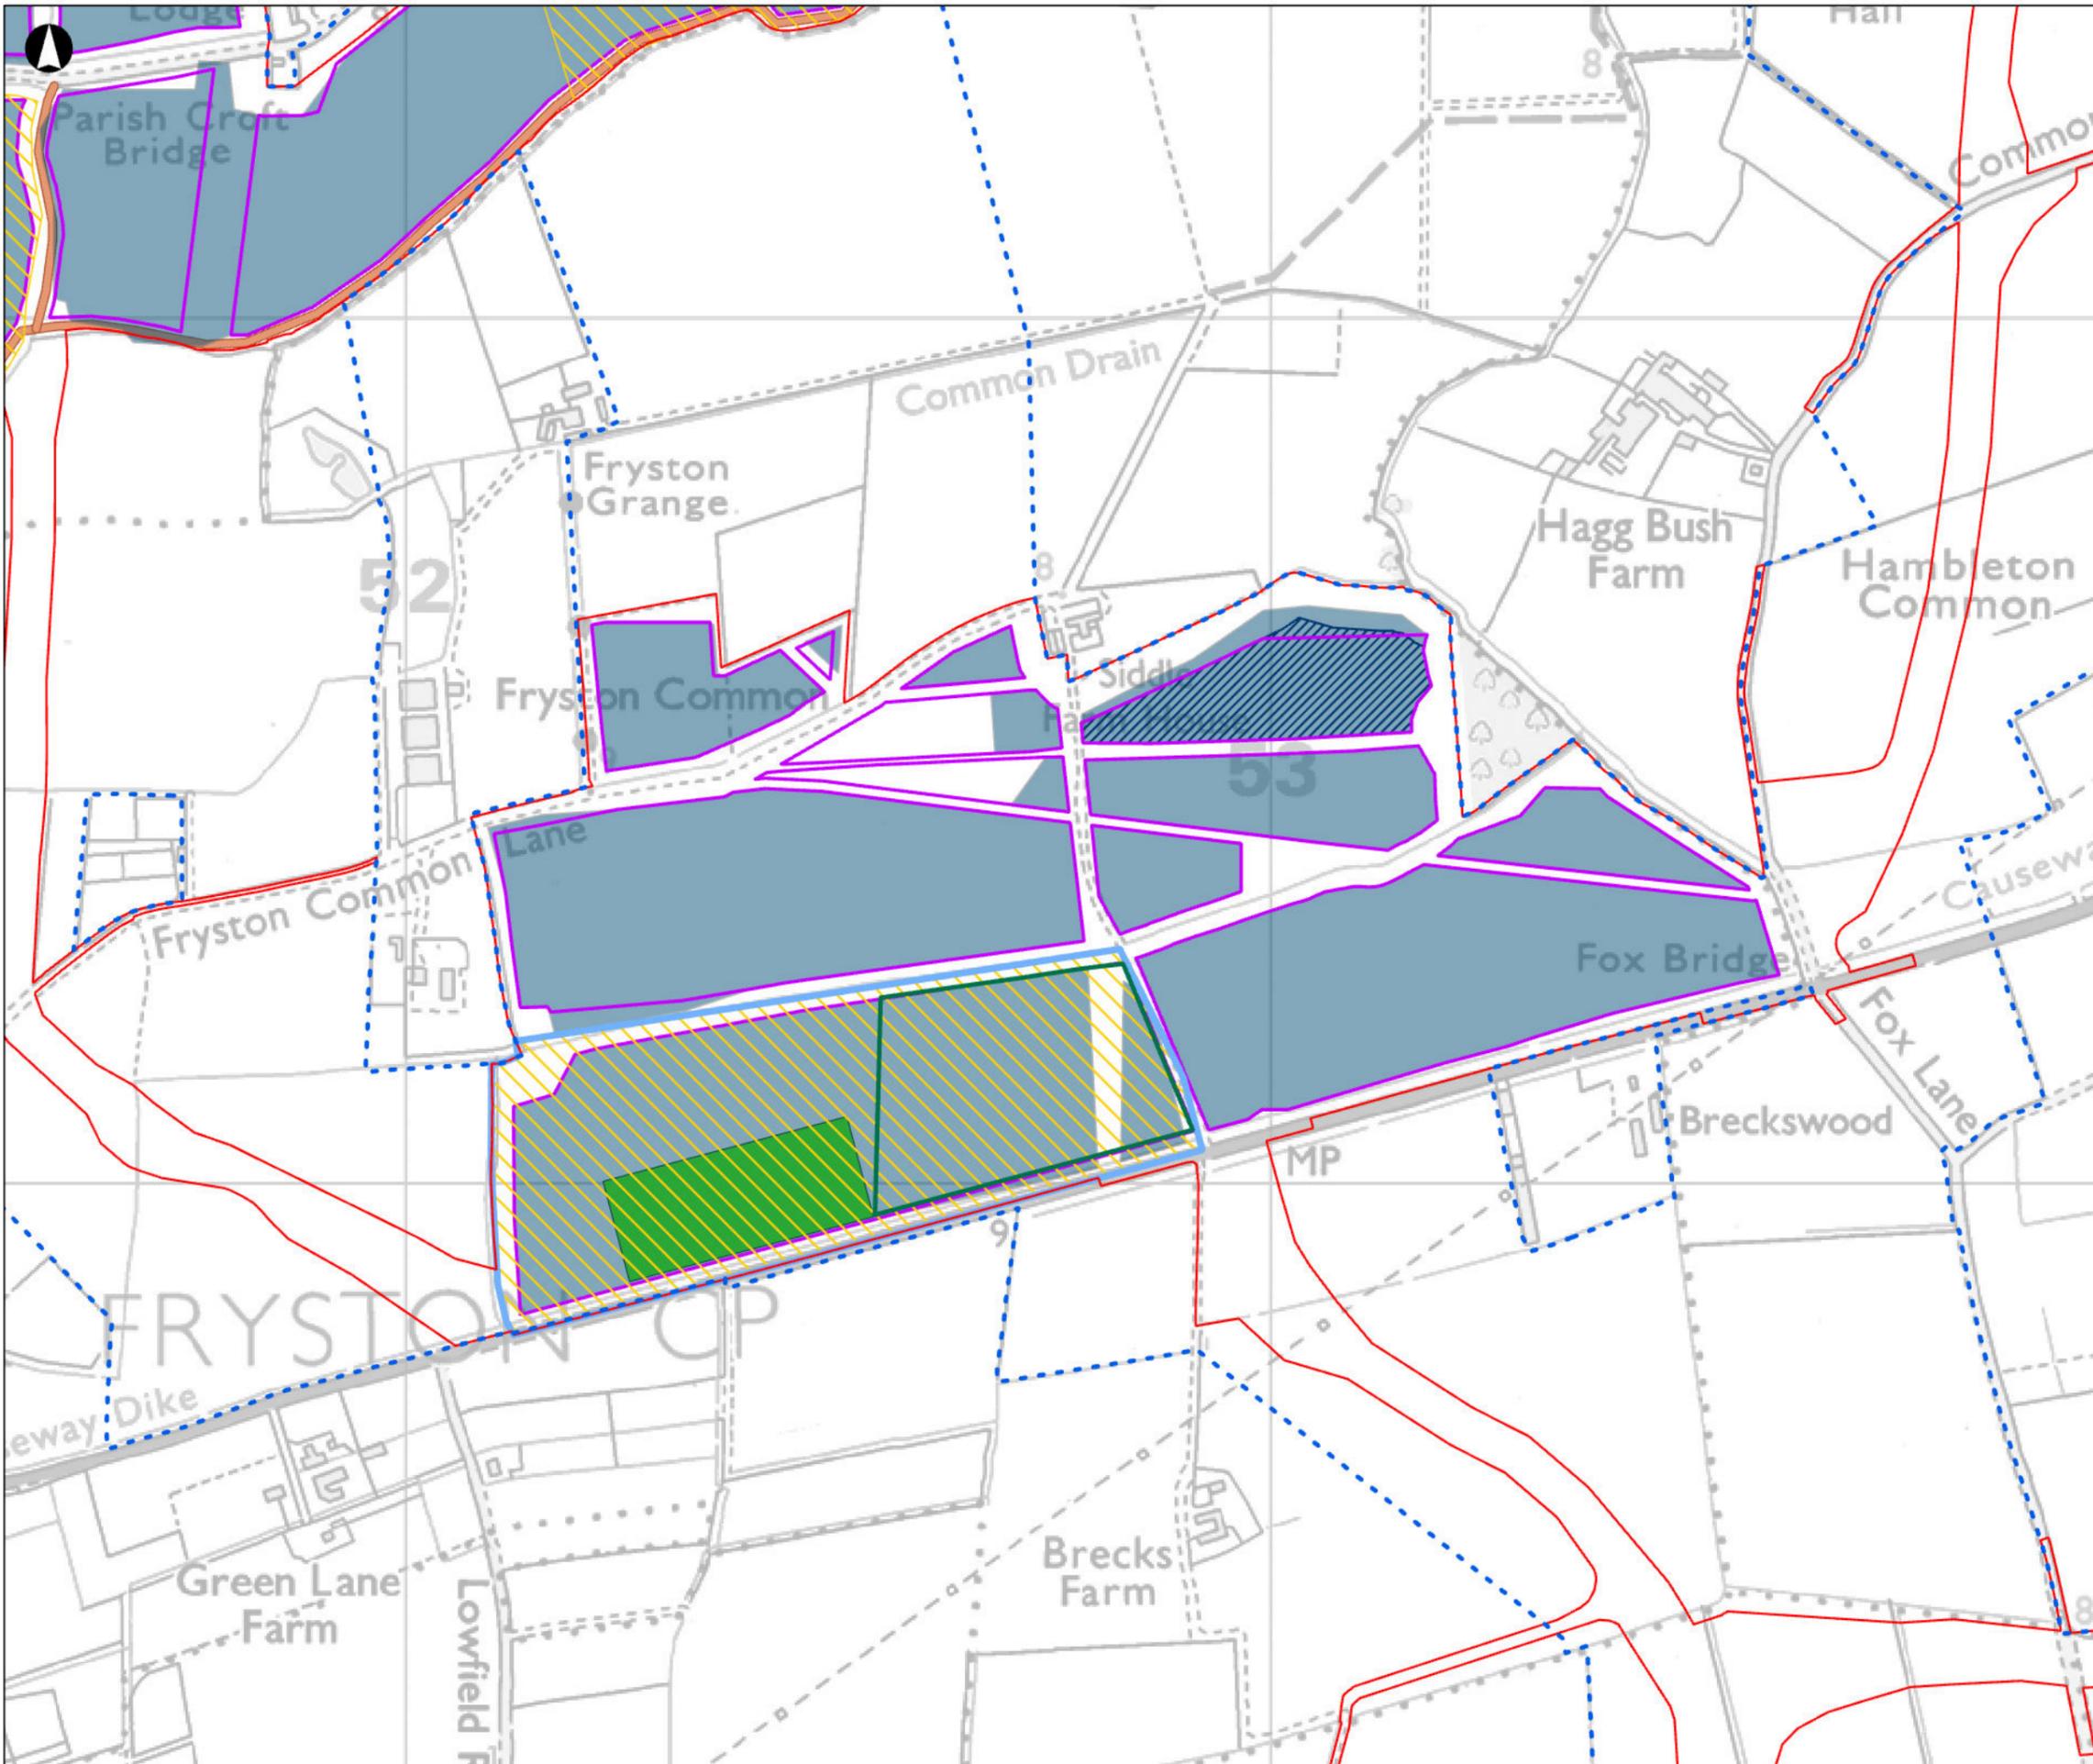

- Order Limits for DCO Submission
- Proposed Development Boundary for Statutory Consultation
- Proposed Permissive Path at DCO Submission
- PV Area at DCO Submission
- PV Area at Statutory Consultation
- Concrete Feet or Other Non-ground Penetrative Techniques Identified at DCO Submission
- 275kv Substation Located at DCO Submission
- Potential 275kV Substation Located at Statutory Consultation
- BESS Area Located at DCO Submission
- Potential BESS Location at Statutory Consultation

Coordinate System: British National Grid
 Esri, CGIAR, USGS, Esri UK, Esri, TomTom, Garmin, FAO, METV, NASA, USGS, Contains OS data © Crown Copyright and database right 2025. Contains data from OS Zoomstack

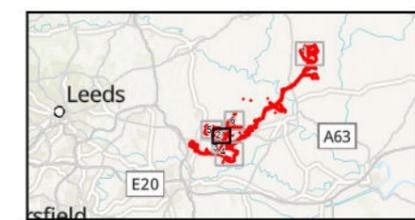

P01	04/02/2026	ACAR	CWIL	RHOR	DGAB
Rev	Date	By	Chkd	Appd	Authd



Drawing Title
Figure 3.3
Solar Development Site Layout Changes between PEIR and DCO Application Submission
Sheet 2 of 6

Client
Light Valley Solar Limited


Project Name
Light Valley Solar

Scale at A3
1:7,500

Project Number
302939-00



Rev
P01

Drawing Number
EN0110012/APP/LVS/06.02.03.03.02

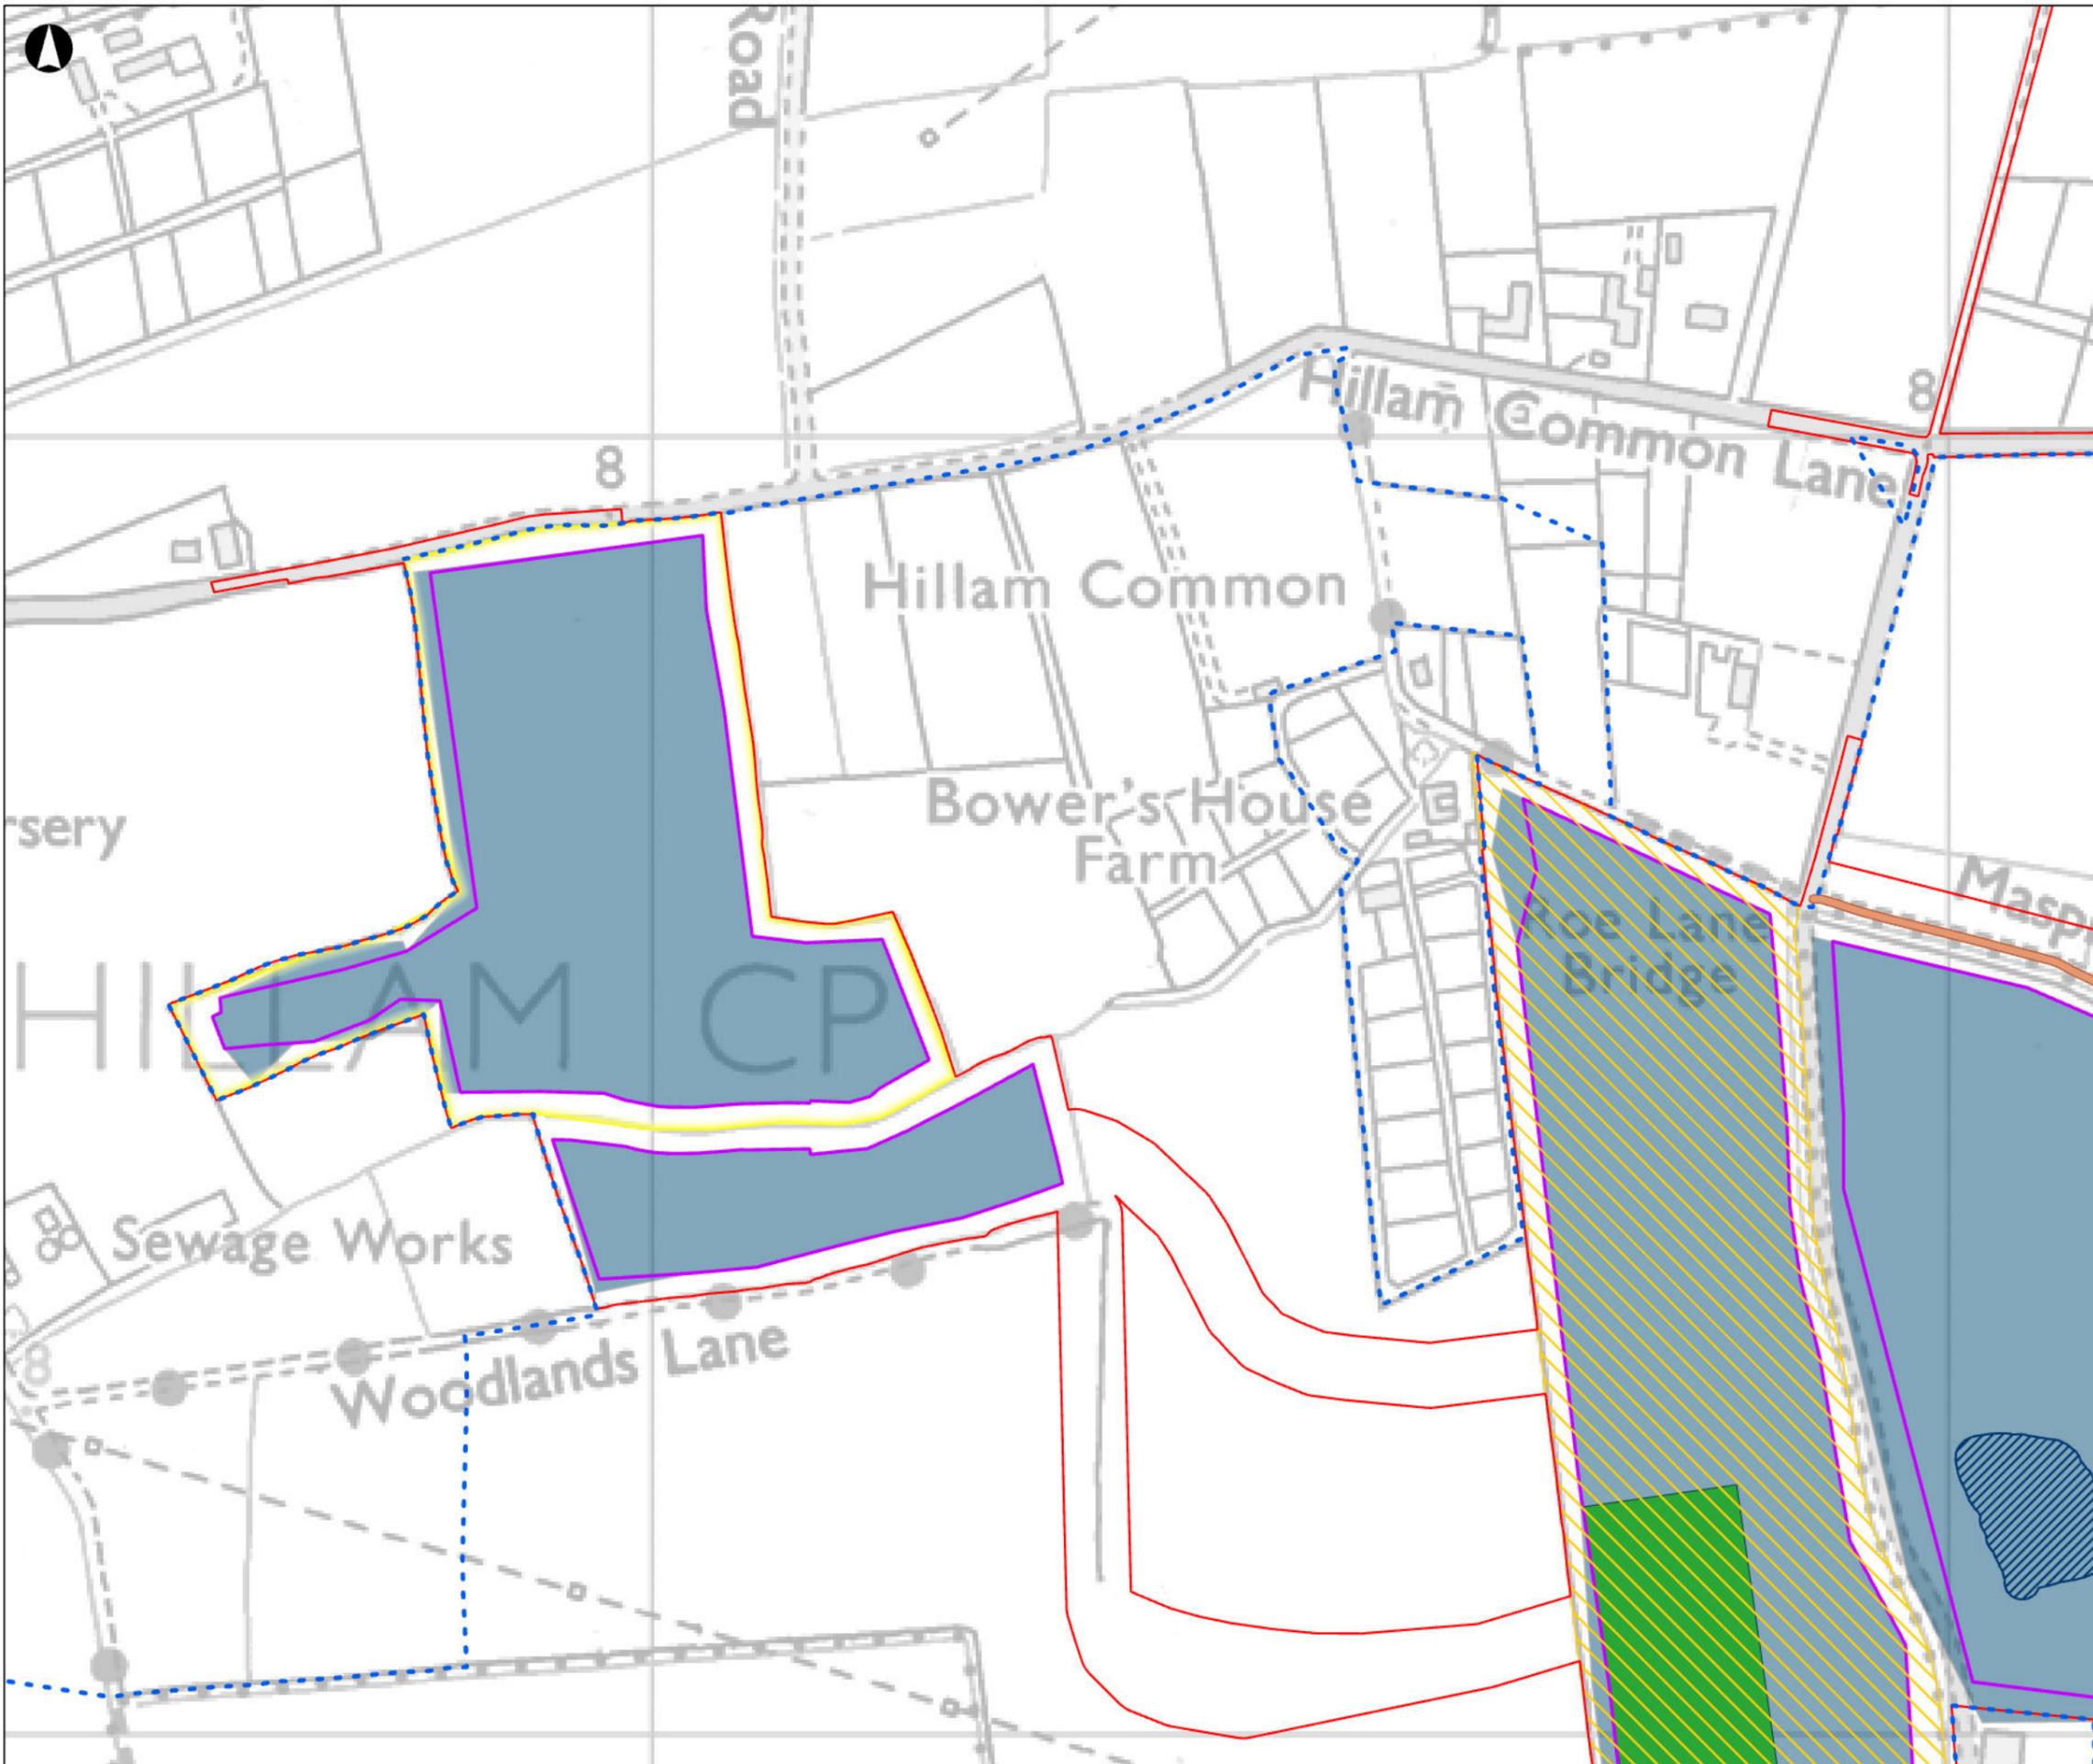

- Order Limits for DCO Submission
- Proposed Development Boundary for Statutory Consultation
- Proposed Permissive Path at DCO Submission
- PV Area at DCO Submission
- PV Area at Statutory Consultation
- Concrete Feet or Other Non-ground Penetrative Techniques Identified at DCO Submission
- 275kV Substation Located at DCO Submission
- Potential 275kV Substation Located at Statutory Consultation
- Potential 33kV Substation Location at Statutory Consultation (Removed from Site 3 at DCO Submission)

Coordinate System: British National Grid
 Esri, CGIAR, USGS, Esri UK, Esri, TomTom, Garmin, FAO, METI, NASA, USGS, Contains OS data © Crown Copyright and database right 2025. Contains data from OS Zoomstack

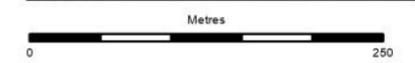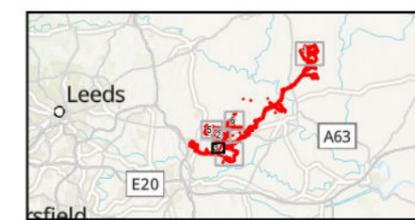

P01	04/02/2026	ACAR	CWIL	RHOR	DGAB
Rev	Date	By	Chkd	Appd	Authd



Drawing Title
Figure 3.3
Solar Development Site Layout Changes between PEIR and DCO Application Submission
Sheet 3 of 6

Client
Light Valley Solar Limited


Project Name
Light Valley Solar

Scale at A3
1:5,000

Project Number
302939-00


Rev
P01

Drawing Number
EN0110012/APP/LVS/06.02.03.03.03

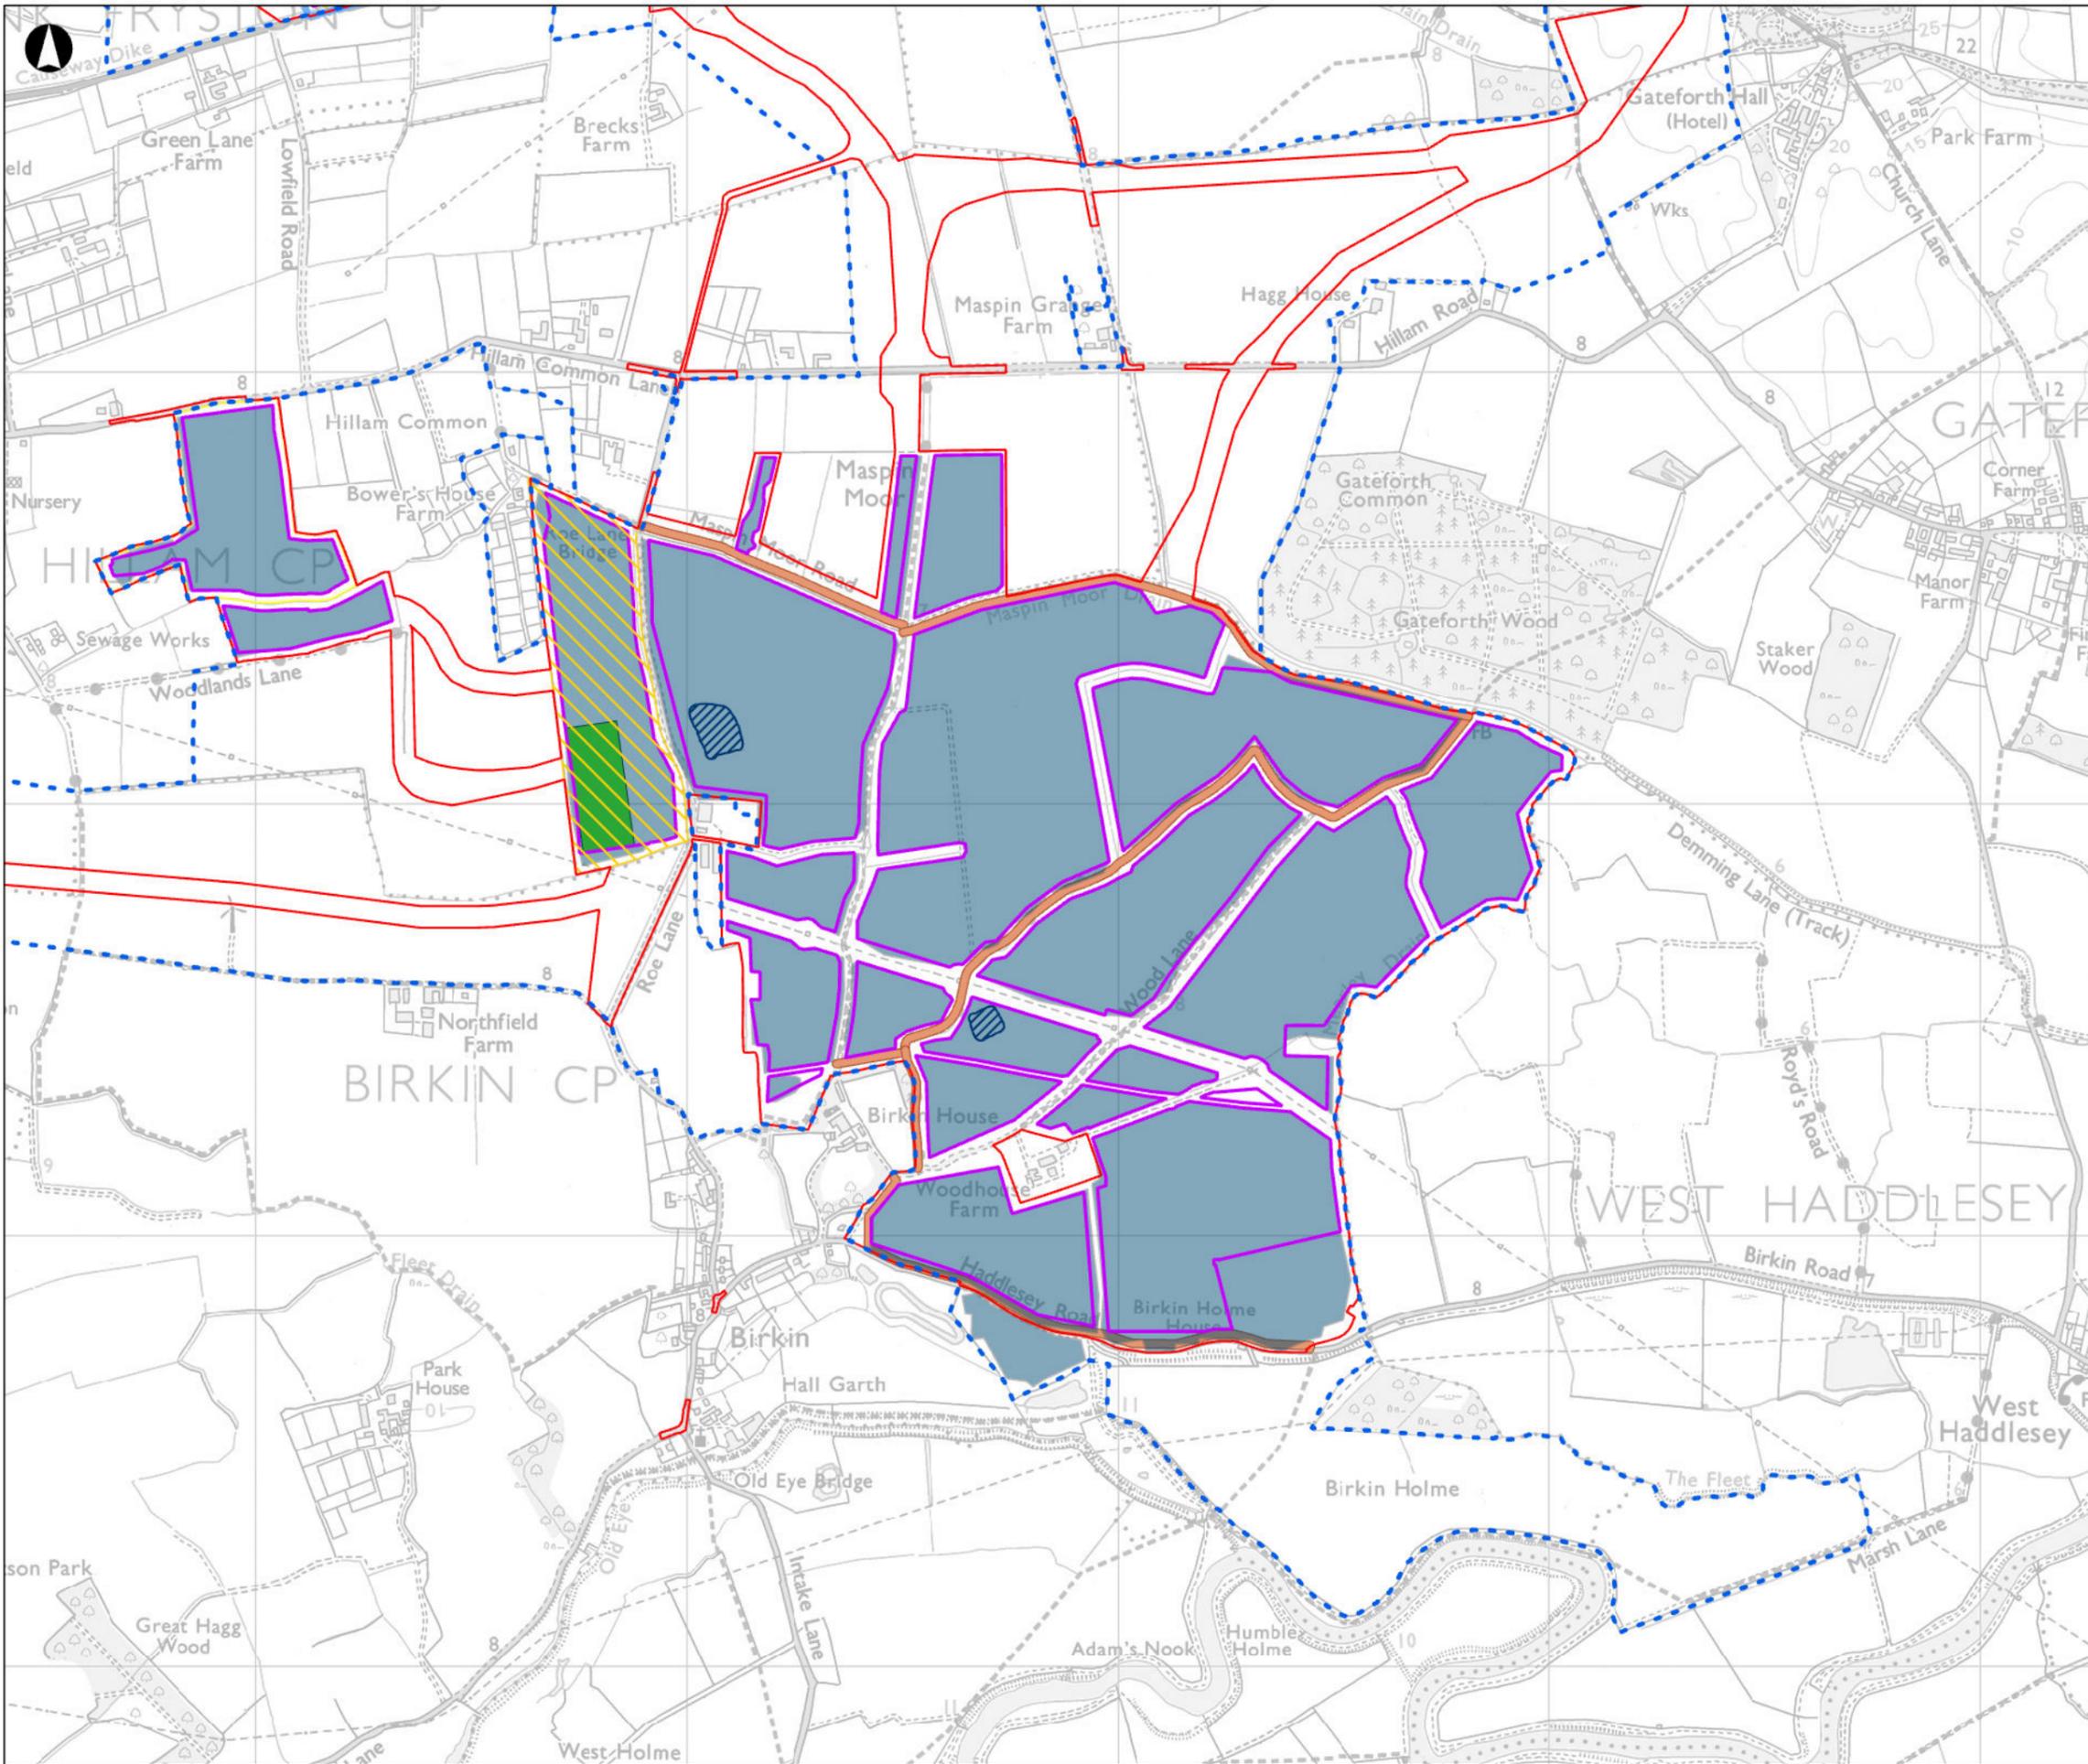

- Order Limits for DCO Submission
- Proposed Development Boundary for Statutory Consultation
- Proposed Permissive Path at DCO Submission
- PV Area at DCO Submission
- PV Area at Statutory Consultation
- Concrete Feet or Other Non-ground Penetrative Techniques Identified at DCO Submission
- 275kv Substation Located at DCO Submission
- Potential 275kv Substation Located at Statutory Consultation
- Potential 33kv Substation Location at Statutory Consultation (Removed from Site 3 at DCO Submission)
- Potential BESS Location at Statutory Consultation

Coordinate System: British National Grid
 Esri, CGIAR, USGS, Esri UK, Esri, TomTom, Garmin, FAO, METI/ NASA, USGS, Contains OS data © Crown Copyright and database right 2025. Contains data from OS Zoomstack

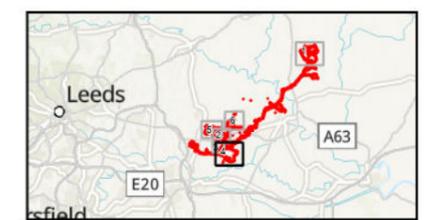

P01	04/02/2026	ACAR	CWIL	RHOR	DGAB
Rev	Date	By	Chkd	Appd	Authd



Drawing Title
Figure 3.3
Solar Development Site Layout Changes between PEIR and DCO Application Submission
 Sheet 4 of 6

Client
Light Valley Solar Limited


Project Name
Light Valley Solar

Scale at A3
1:15,000

Project Number
302939-00


Rev
P01

Drawing Number
EN0110012/APP/LVS/06.02.03.03.04

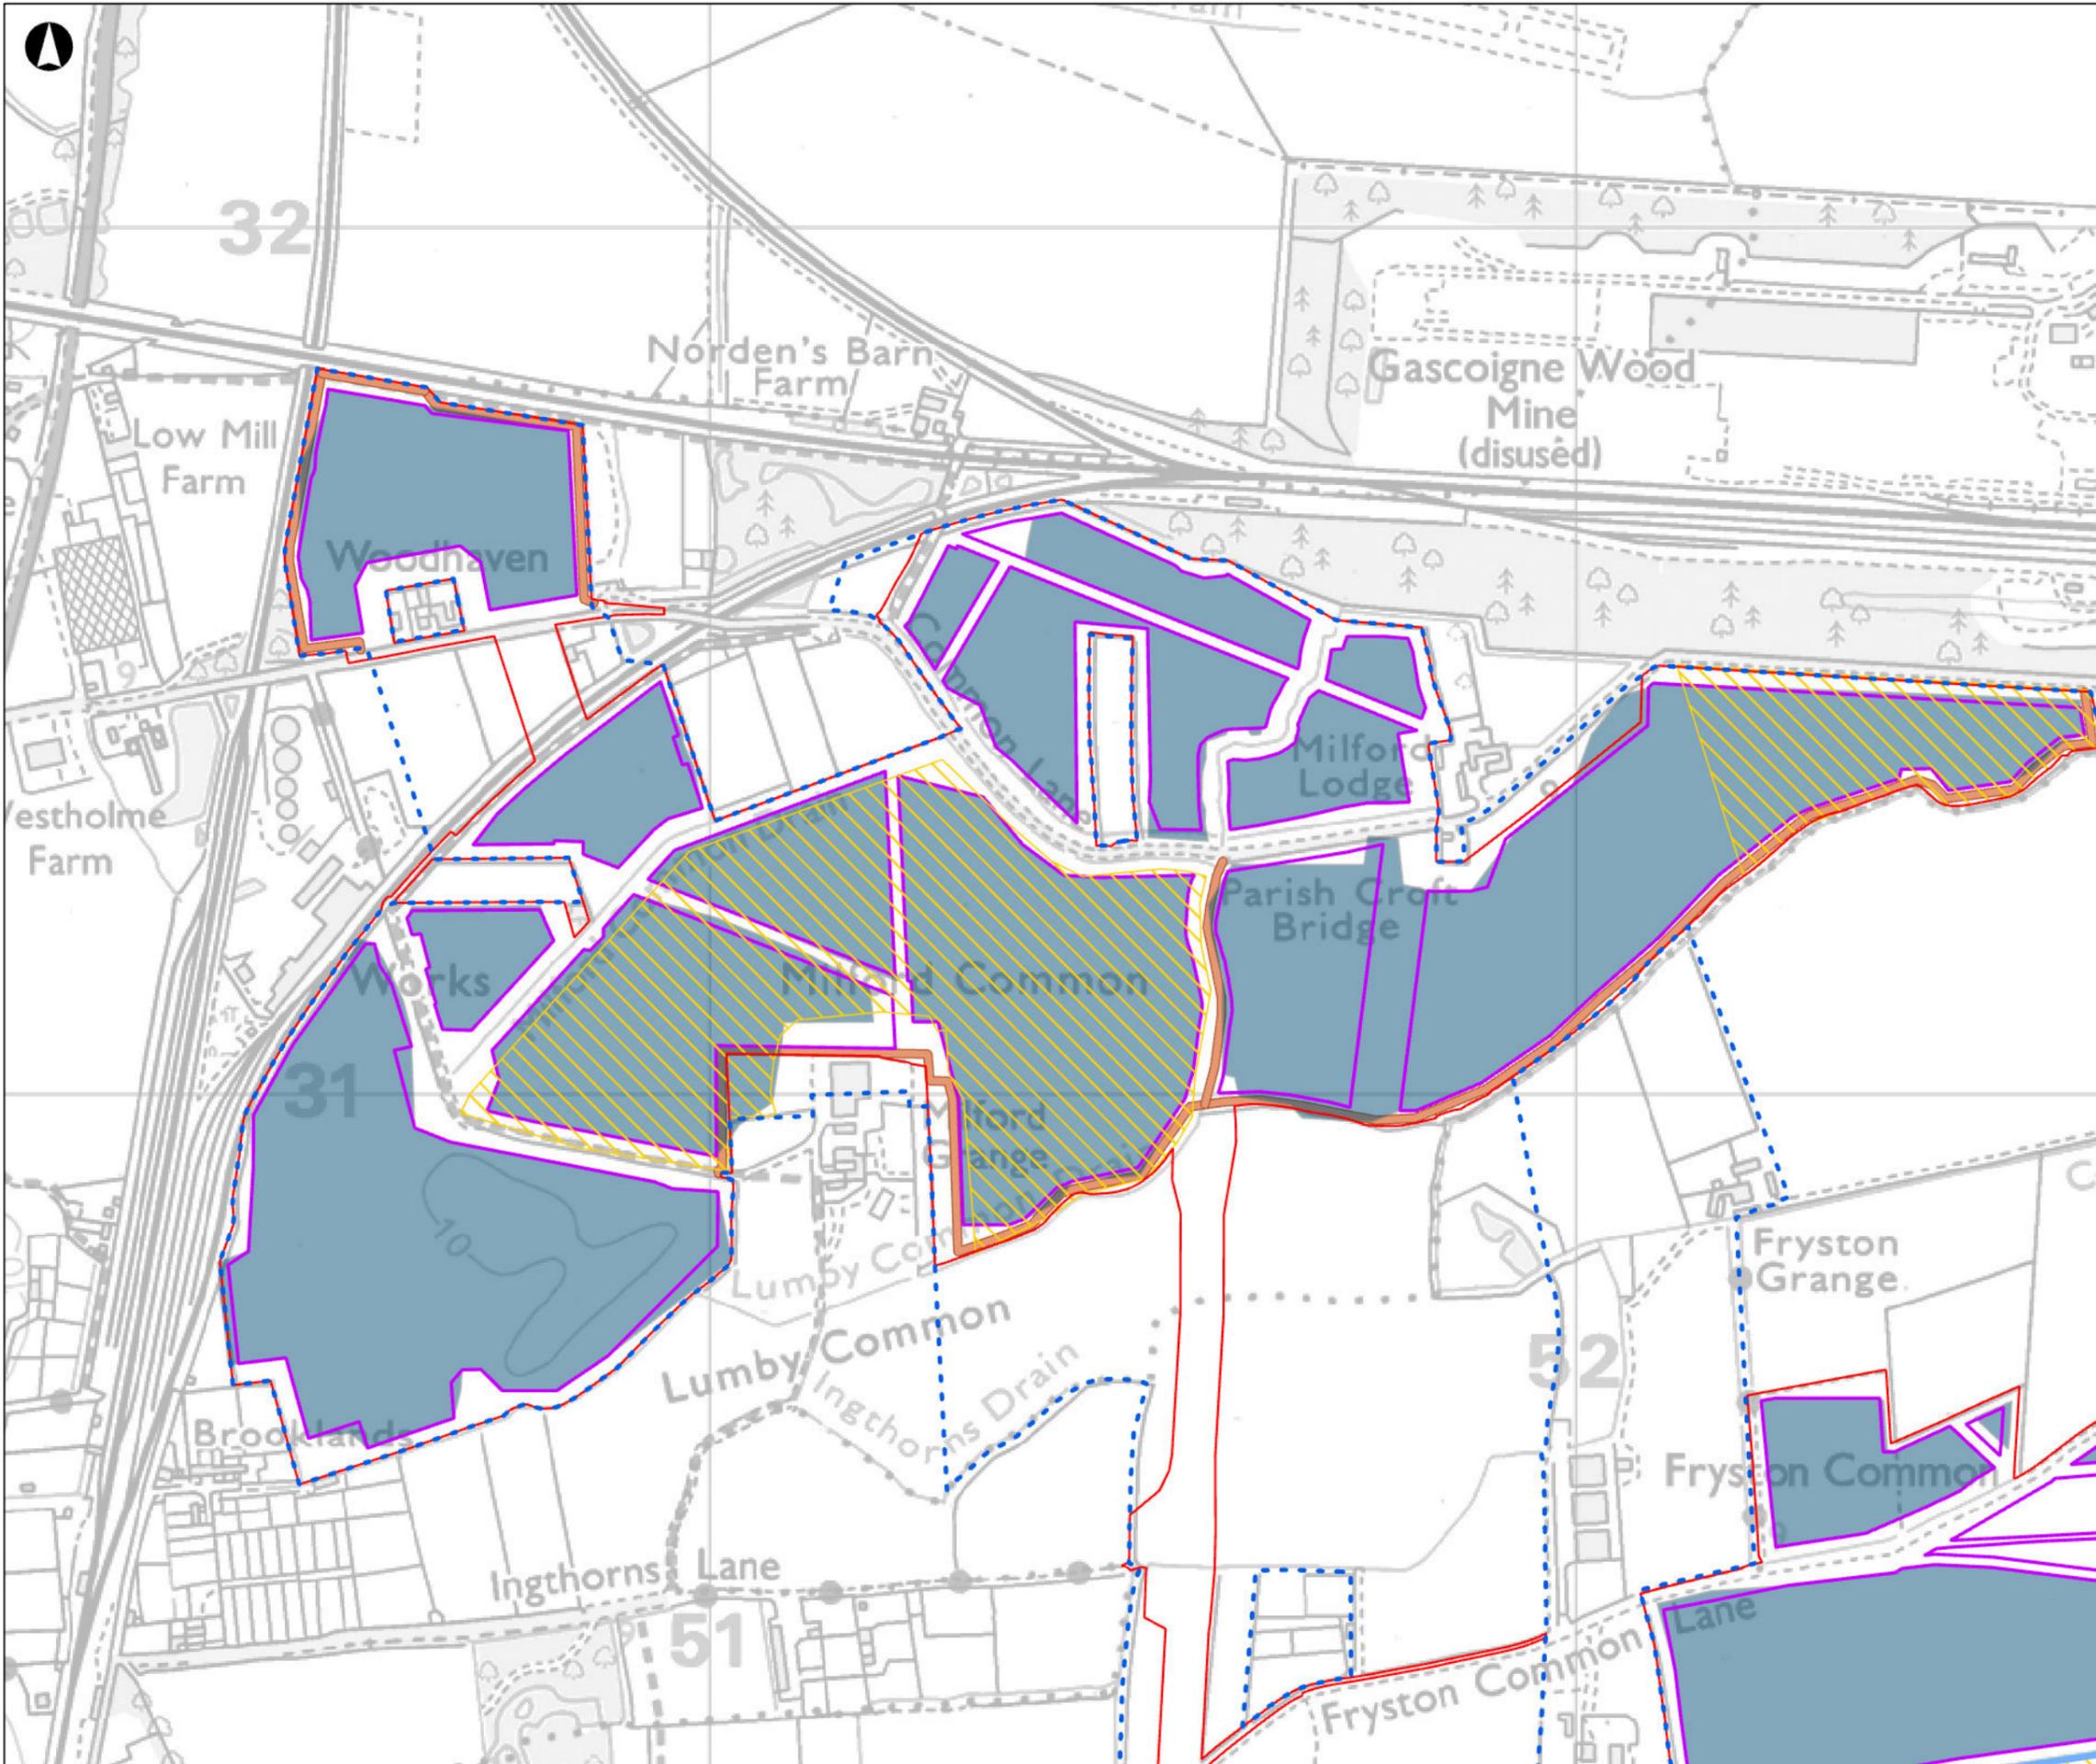

- Order Limits for DCO Submission
- Proposed Development Boundary for Statutory Consultation
- Proposed Permissive Path at DCO Submission
- PV Area at DCO Submission
- PV Area at Statutory Consultation
- Potential 275kV Substation Located at Statutory Consultation
- BESS Area Located at DCO Submission
- Potential BESS Location at Statutory Consultation

Coordinate System: British National Grid
 Esri, CGIAR, USGS, Esri UK, Esri, TomTom, Garmin, FAO, METI, NASA, USGS, Contains OS data © Crown Copyright and database right 2025. Contains data from OS Zoomstack

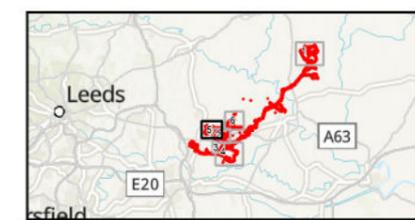

P01	04/02/2026	ACAR	CWIL	RHOR	DGAB
Rev	Date	By	Chkd	Appd	Authd



Drawing Title
Figure 3.3
Solar Development Site Layout Changes between PEIR and DCO Application Submission
 Sheet 5 of 6


Client
Light Valley Solar Limited

Project Name
Light Valley Solar

Scale at A3
1:7,500


Project Number 302939-00	Rev P01
------------------------------------	-------------------

Drawing Number
EN0110012/APP/LVS/06.02.03.03.05

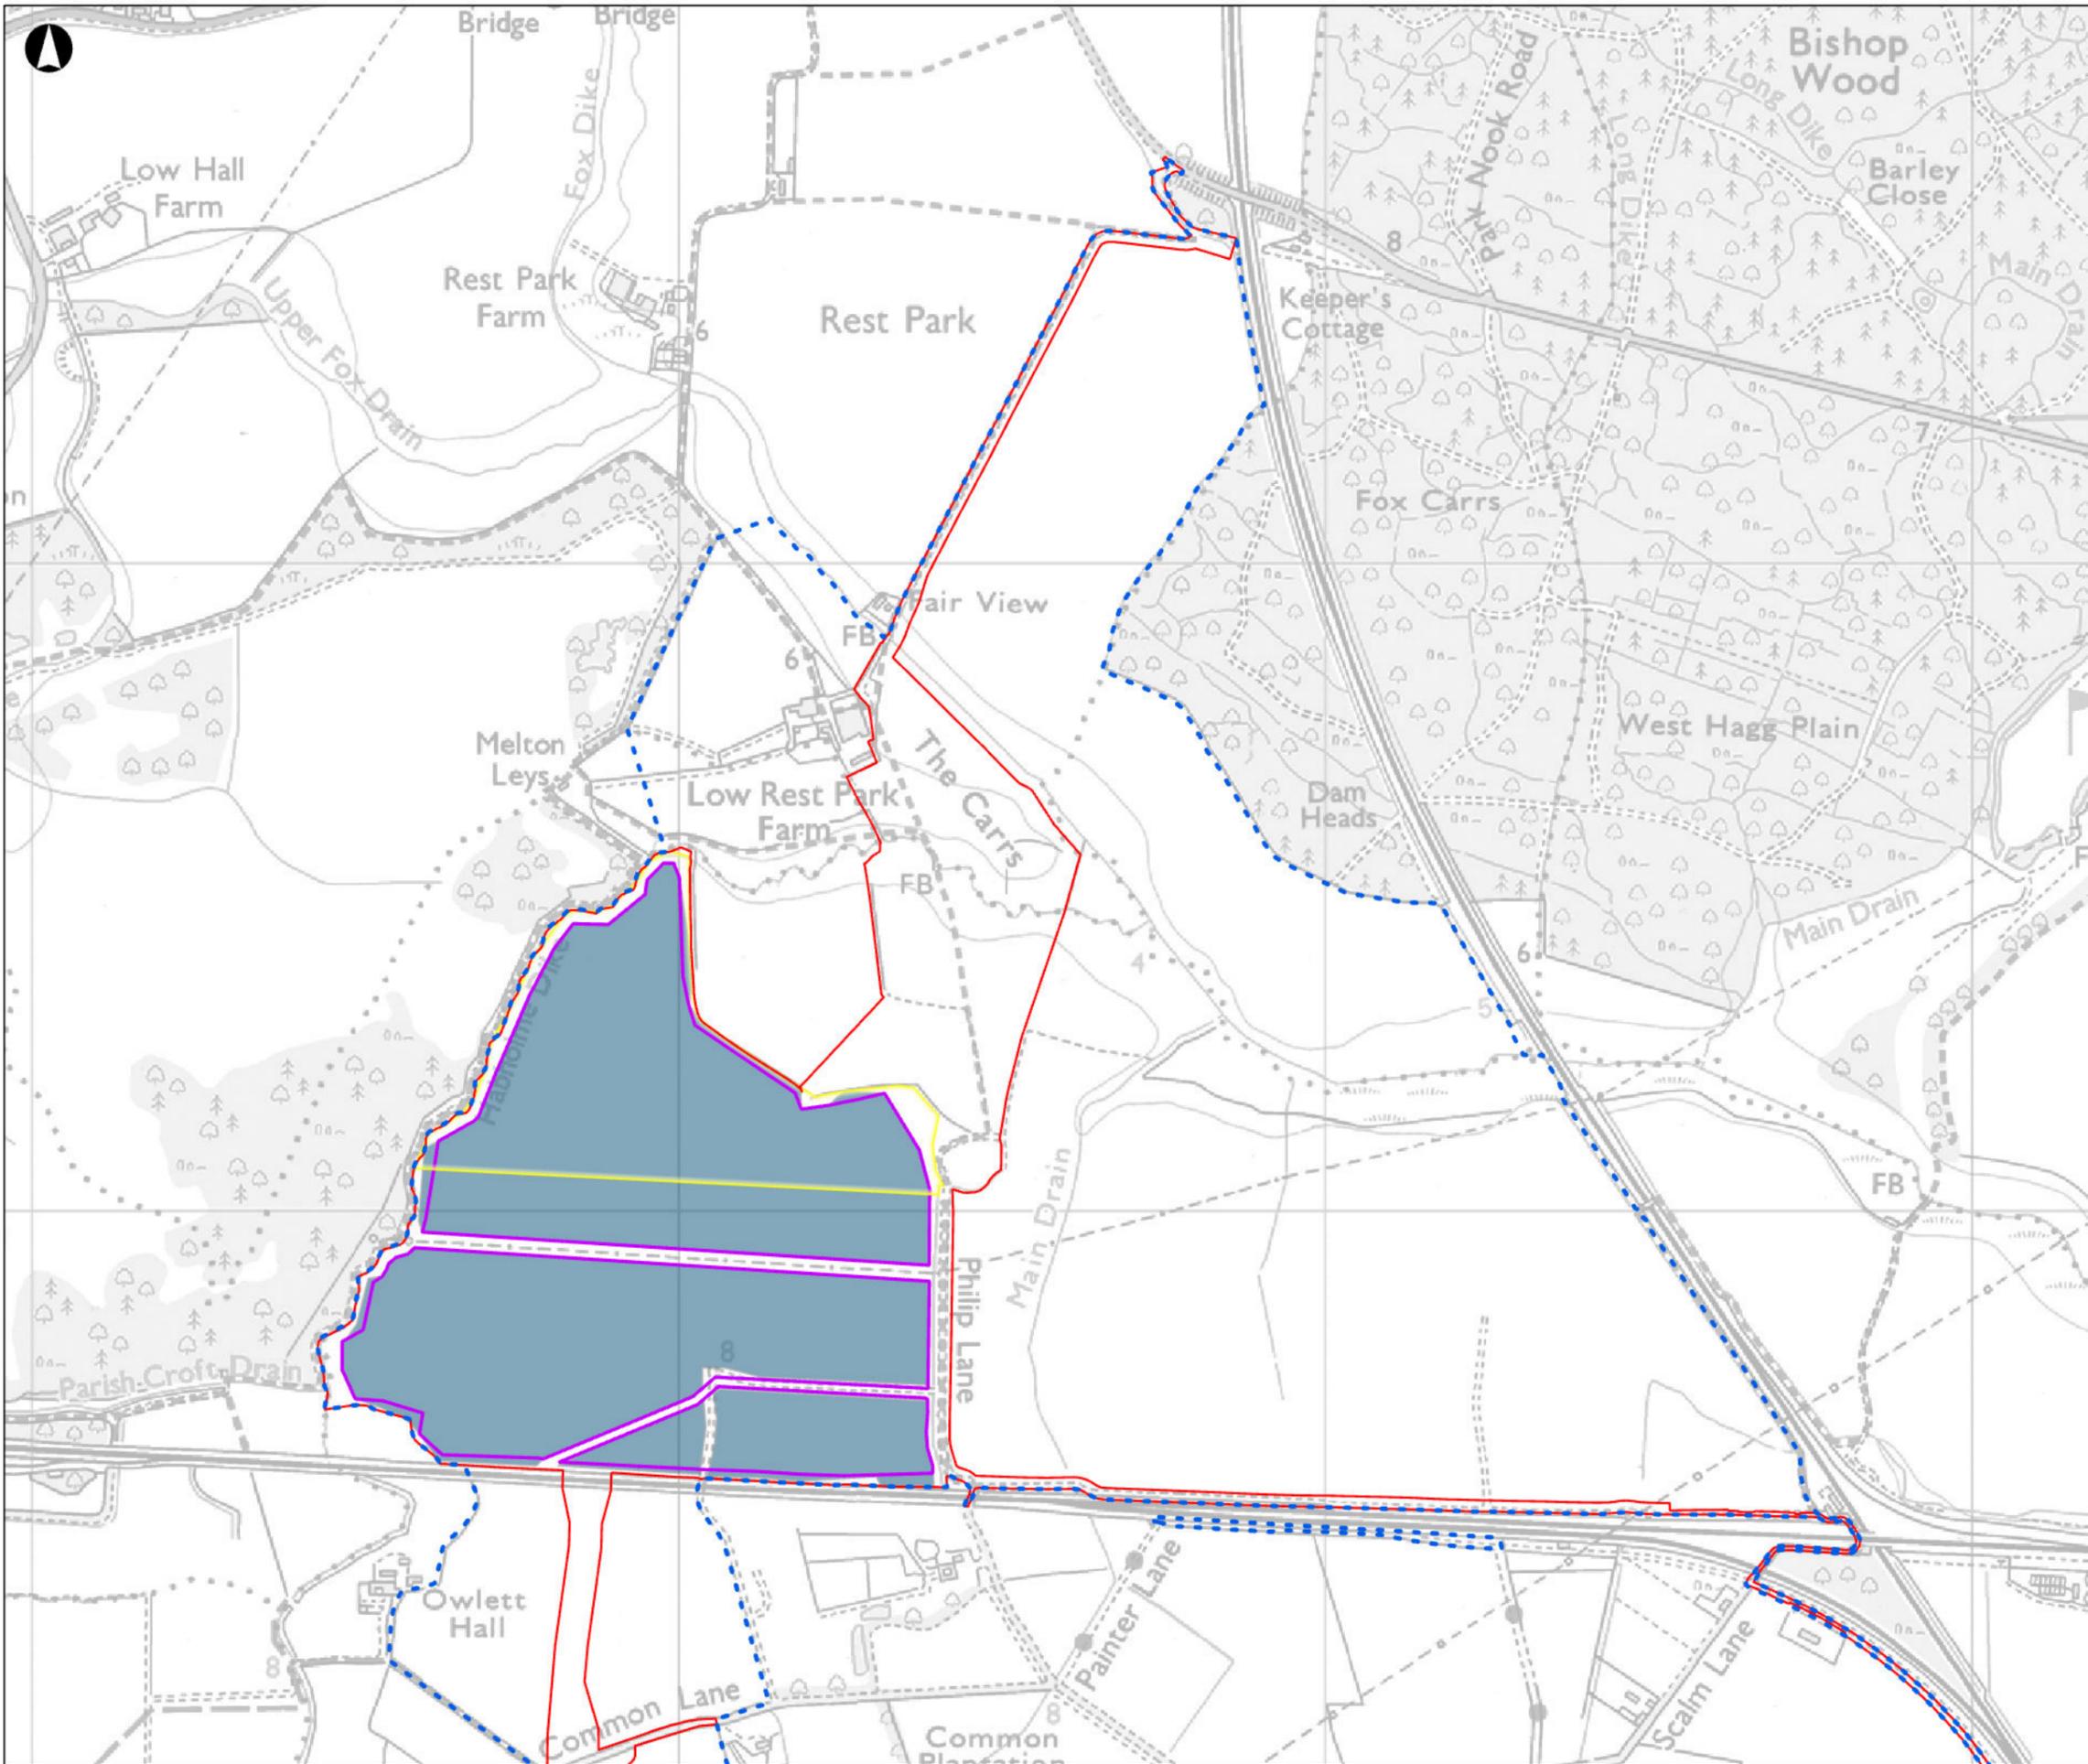

- Order Limits for DCO Submission
- Proposed Development Boundary for Statutory Consultation
- PV Area at DCO Submission
- PV Area at Statutory Consultation
- Potential 33kV Substation Location at Statutory Consultation (Removed from Site 3 at DCO Submission)

Coordinate System: British National Grid
 Esri, CGIAR, USGS, Esri UK, Esri, TomTom, Garmin, FAO, METI, NASA, USGS, Contains OS data © Crown Copyright and database right 2025. Contains data from OS Zoomstack

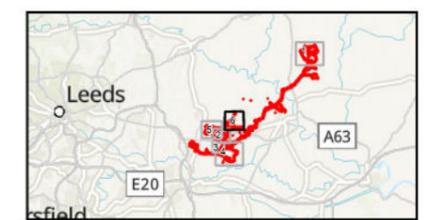

P01	04/02/2026	ACAR	CWIL	RHOR	DGAB
Rev	Date	By	Chkd	Appd	Authd



Drawing Title
Figure 3.3
Solar Development Site Layout Changes between PEIR and DCO Application Submission
Sheet 6 of 6

Client
Light Valley Solar Limited

Project Name
Light Valley Solar

Scale at A3
1:10,000

Project Number
302939-00

Rev
P01

Drawing Number
EN0110012/APP/LVS/06.02.03.03.06