


- Order Limits
- Solar Development Site Construction Compounds
- Cable Construction Compounds
- ▲ Site Access Points
- Cable Access Location**
- Construction Phase Only
- Construction and Operational Phase
- Only Operational Phase
- Road and Rail Networks**
- Motorway
- A Road / Primary Road
- B Road
- Minor Road
- Railway
- Construction Route Type**
- Access Route
- Alternate Route
- ✕ Level Crossing
- HGV Access
- Emergency Access Only

This figure excludes Abnormal Loads Routes which are displayed on Wynns Figure with Ref No 25-1320.Map01. Application Submission Document Reference Number: EN0110012/APP/LVS/06.03.14.01

Coordinate System: British National Grid  
 Esri, CGIAR, USGS, Esri UK, Esri, TomTom, Garmin, FAO, METI/ NASA, USGS, Contains OS data © Crown Copyright and database right 2025. Contains data from OS Zoomstack  
 © Sustrans 2025. © North Yorkshire Council. Contains public sector information licensed under the Open Government License.

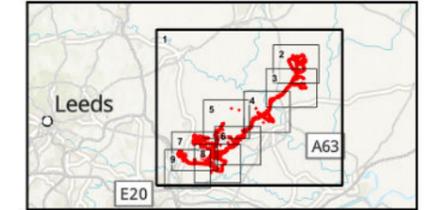

P01	05/02/2026	CMCK	CESL	NHIL	KHAR
Rev	Date	By	Chkd	Appd	Authd



Drawing Title  
**Figure 14.4**  
**Construction Routing**  
**Sheet Number 1 of 9**

Client  
**Light Valley Solar Limited**


Project Name  
**Light Valley Solar**

Scale at A3  
**1:100,000**

Project Number  
**302939-00**

Rev  
**P01**


Drawing Number  
**EN0110012/APP/LVS/06.02.14.04.01**

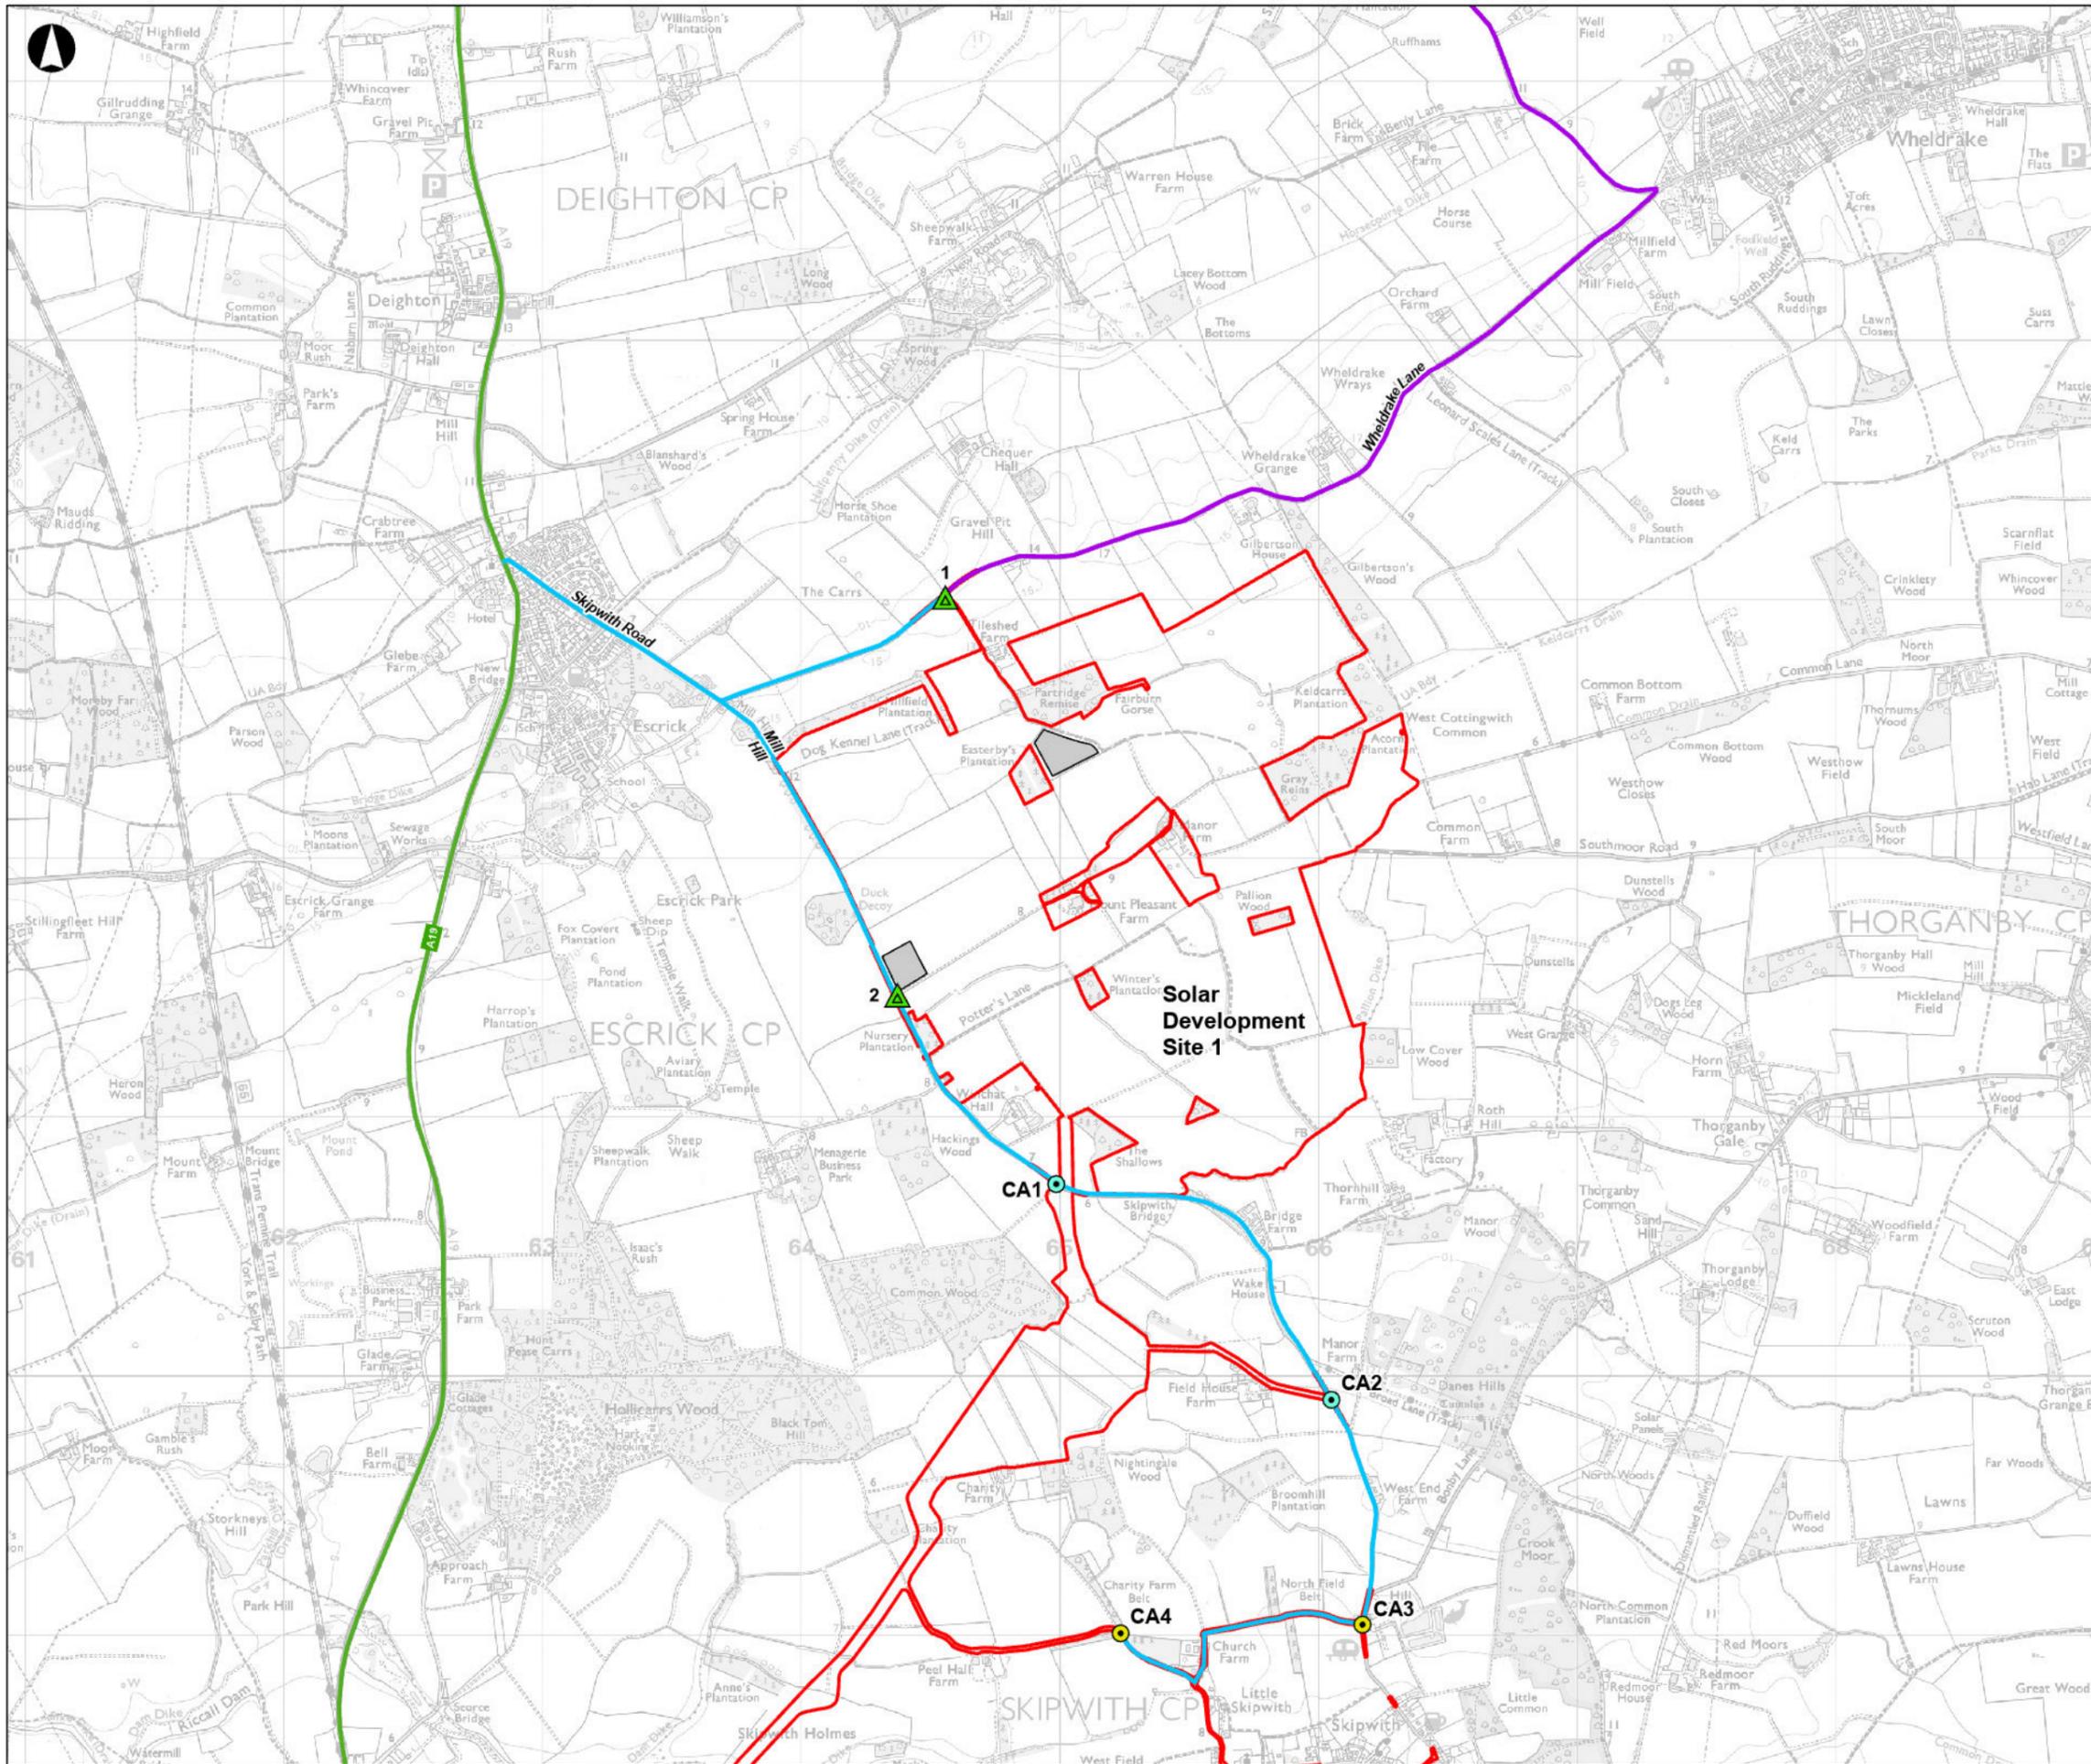

- Order Limits
- Solar Development Site Construction Compounds
- Cable Construction Compounds
- ▲ Site Access Points
- Cable Access Location**
- Construction Phase Only
- Construction and Operational Phase
- Only Operational Phase
- Road and Rail Networks**
- Motorway
- A Road / Primary Road
- B Road
- Minor Road
- Railway
- Construction Route Type**
- Access Route
- - - Alternate Route
- ✕ Level Crossing
- HGV Access
- Emergency Access Only

This figure excludes Abnormal Loads Routes which are displayed on Wymns Figure with Ref No 25-1320.Map01. Application Submission Document Reference Number: EN0110012/APP/LVS/06.03.14.01

Coordinate System: British National Grid  
 Esri, CGIAR, USGS, Esri UK, Esri, TomTom, Garmin, FAO, METI/ NASA, USGS, Contains OS data © Crown Copyright and database right 2025. Contains data from OS Zoomstack  
 © Sustrans 2025. © North Yorkshire Council. Contains public sector information licensed under the Open Government License.

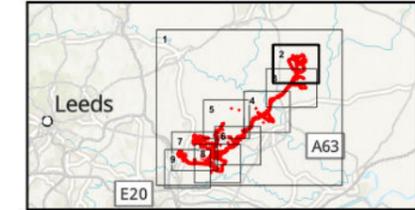

Kilometres

0 1

P01	05/02/2026	CMCK	CESL	NHIL	KHAR
Rev	Date	By	Chkd	Appd	Authd



Drawing Title  
**Figure 14.4**  
**Construction Routing**  
**Sheet Number 2 of 9**

Client  
**Light Valley Solar Limited**


Project Name  
**Light Valley Solar**

Scale at A3  
**1:25,000**

Project Number  
**302939-00**

Rev  
**P01**


Drawing Number  
**EN0110012/APP/LVS/06.02.14.04.02**

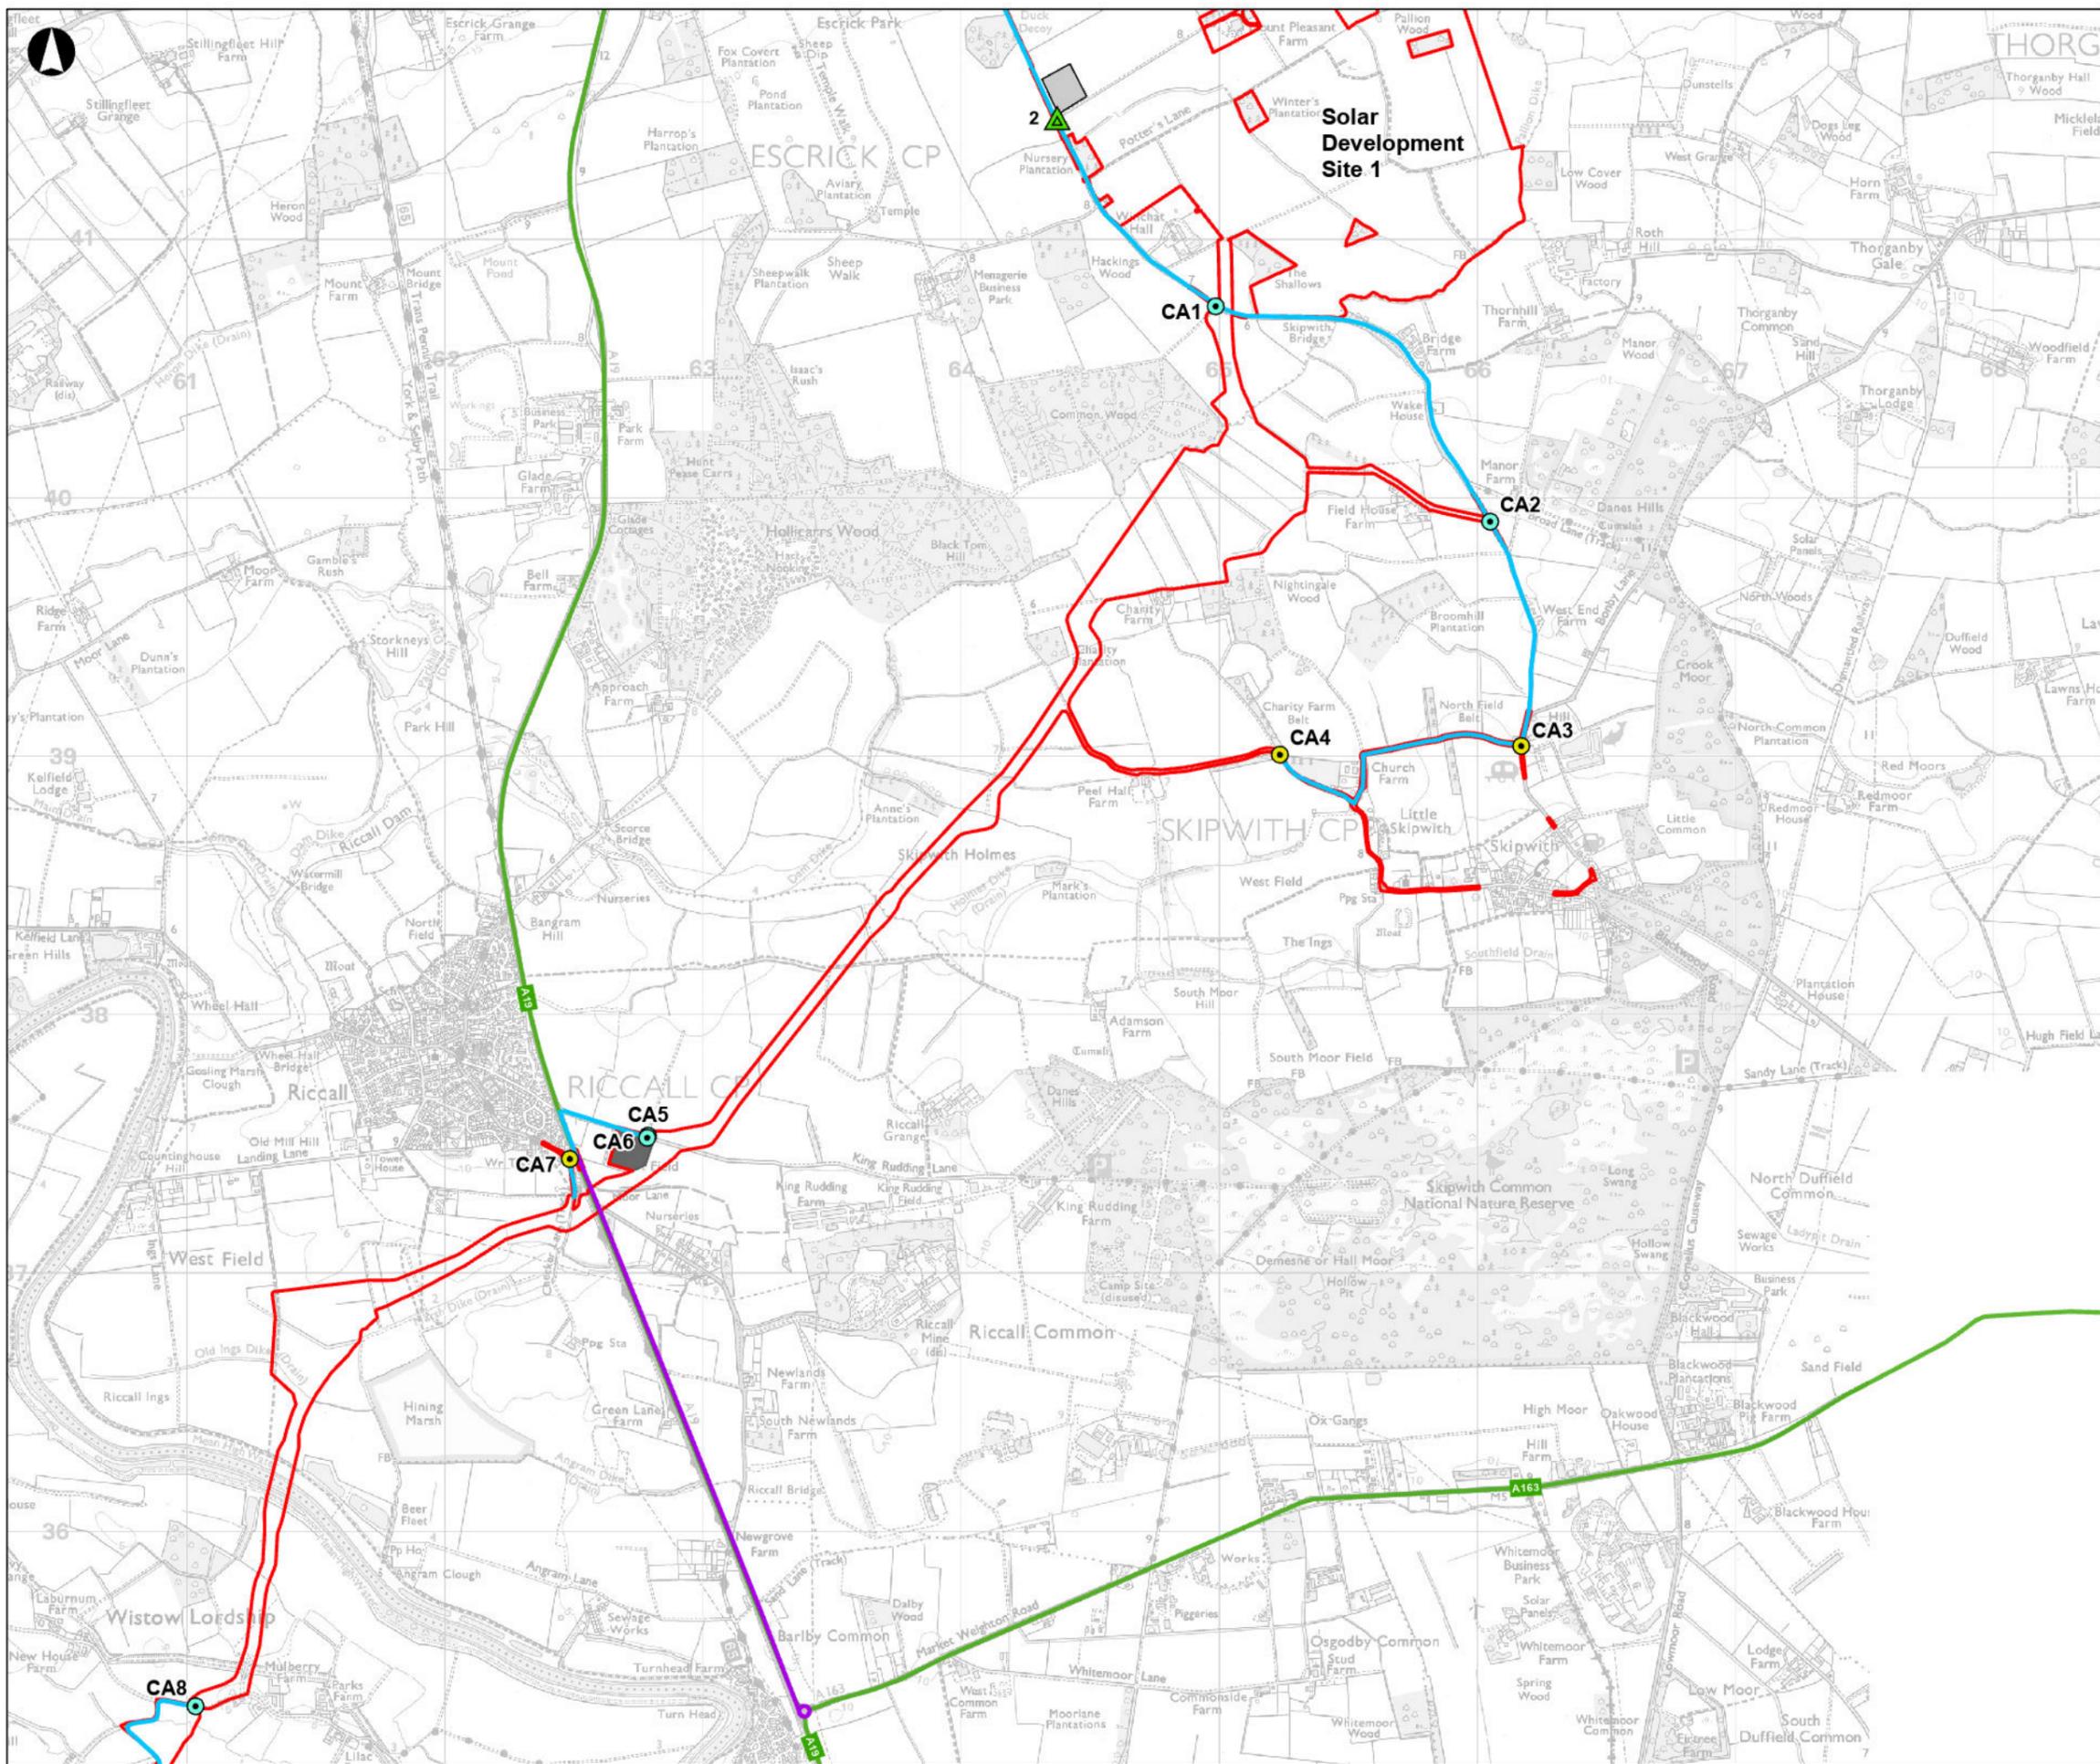

- Order Limits
- Solar Development Site Construction Compounds
- Cable Construction Compounds
- ▲ Site Access Points
- Cable Access Location**
- Construction Phase Only
- Construction and Operational Phase
- Only Operational Phase
- Road and Rail Networks**
- Motorway
- A Road / Primary Road
- B Road
- Minor Road
- Railway
- Construction Route Type**
- Access Route
- Alternate Route
- ✕ Level Crossing
- HGV Access
- Emergency Access Only

This figure excludes Abnormal Loads Routes which are displayed on Wymns Figure with Ref No 25-1320.Map01. Application Submission Document Reference Number: EN0110012/APP/LVS/06.03.14.01

Coordinate System: British National Grid  
 Esri, CGIAR, USGS, Esri UK, Esri, TomTom, Garmin, FAO, METI/ NASA, USGS, Contains OS data © Crown Copyright and database right 2025. Contains data from OS Zoomstack  
 © Sustrans 2025. © North Yorkshire Council. Contains public sector information licensed under the Open Government License.

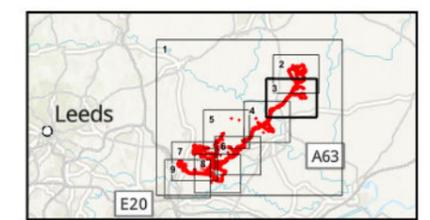

Kilometres

0 1

P01	05/02/2026	CMCK	CESL	NHIL	KHAR
Rev	Date	By	Chkd	Appd	Authd



Drawing Title  
**Figure 14.4**  
**Construction Routing**  
**Sheet Number 3 of 9**

---

Client  
**Light Valley Solar Limited**

---

Project Name  
**Light Valley Solar**

---


Scale at A3  
**1:25,000**

---

Project Number <b>302939-00</b>	Rev <b>P01</b>
------------------------------------	-------------------

---


Drawing Number  
**EN0110012/APP/LVS/06.02.14.04.03**

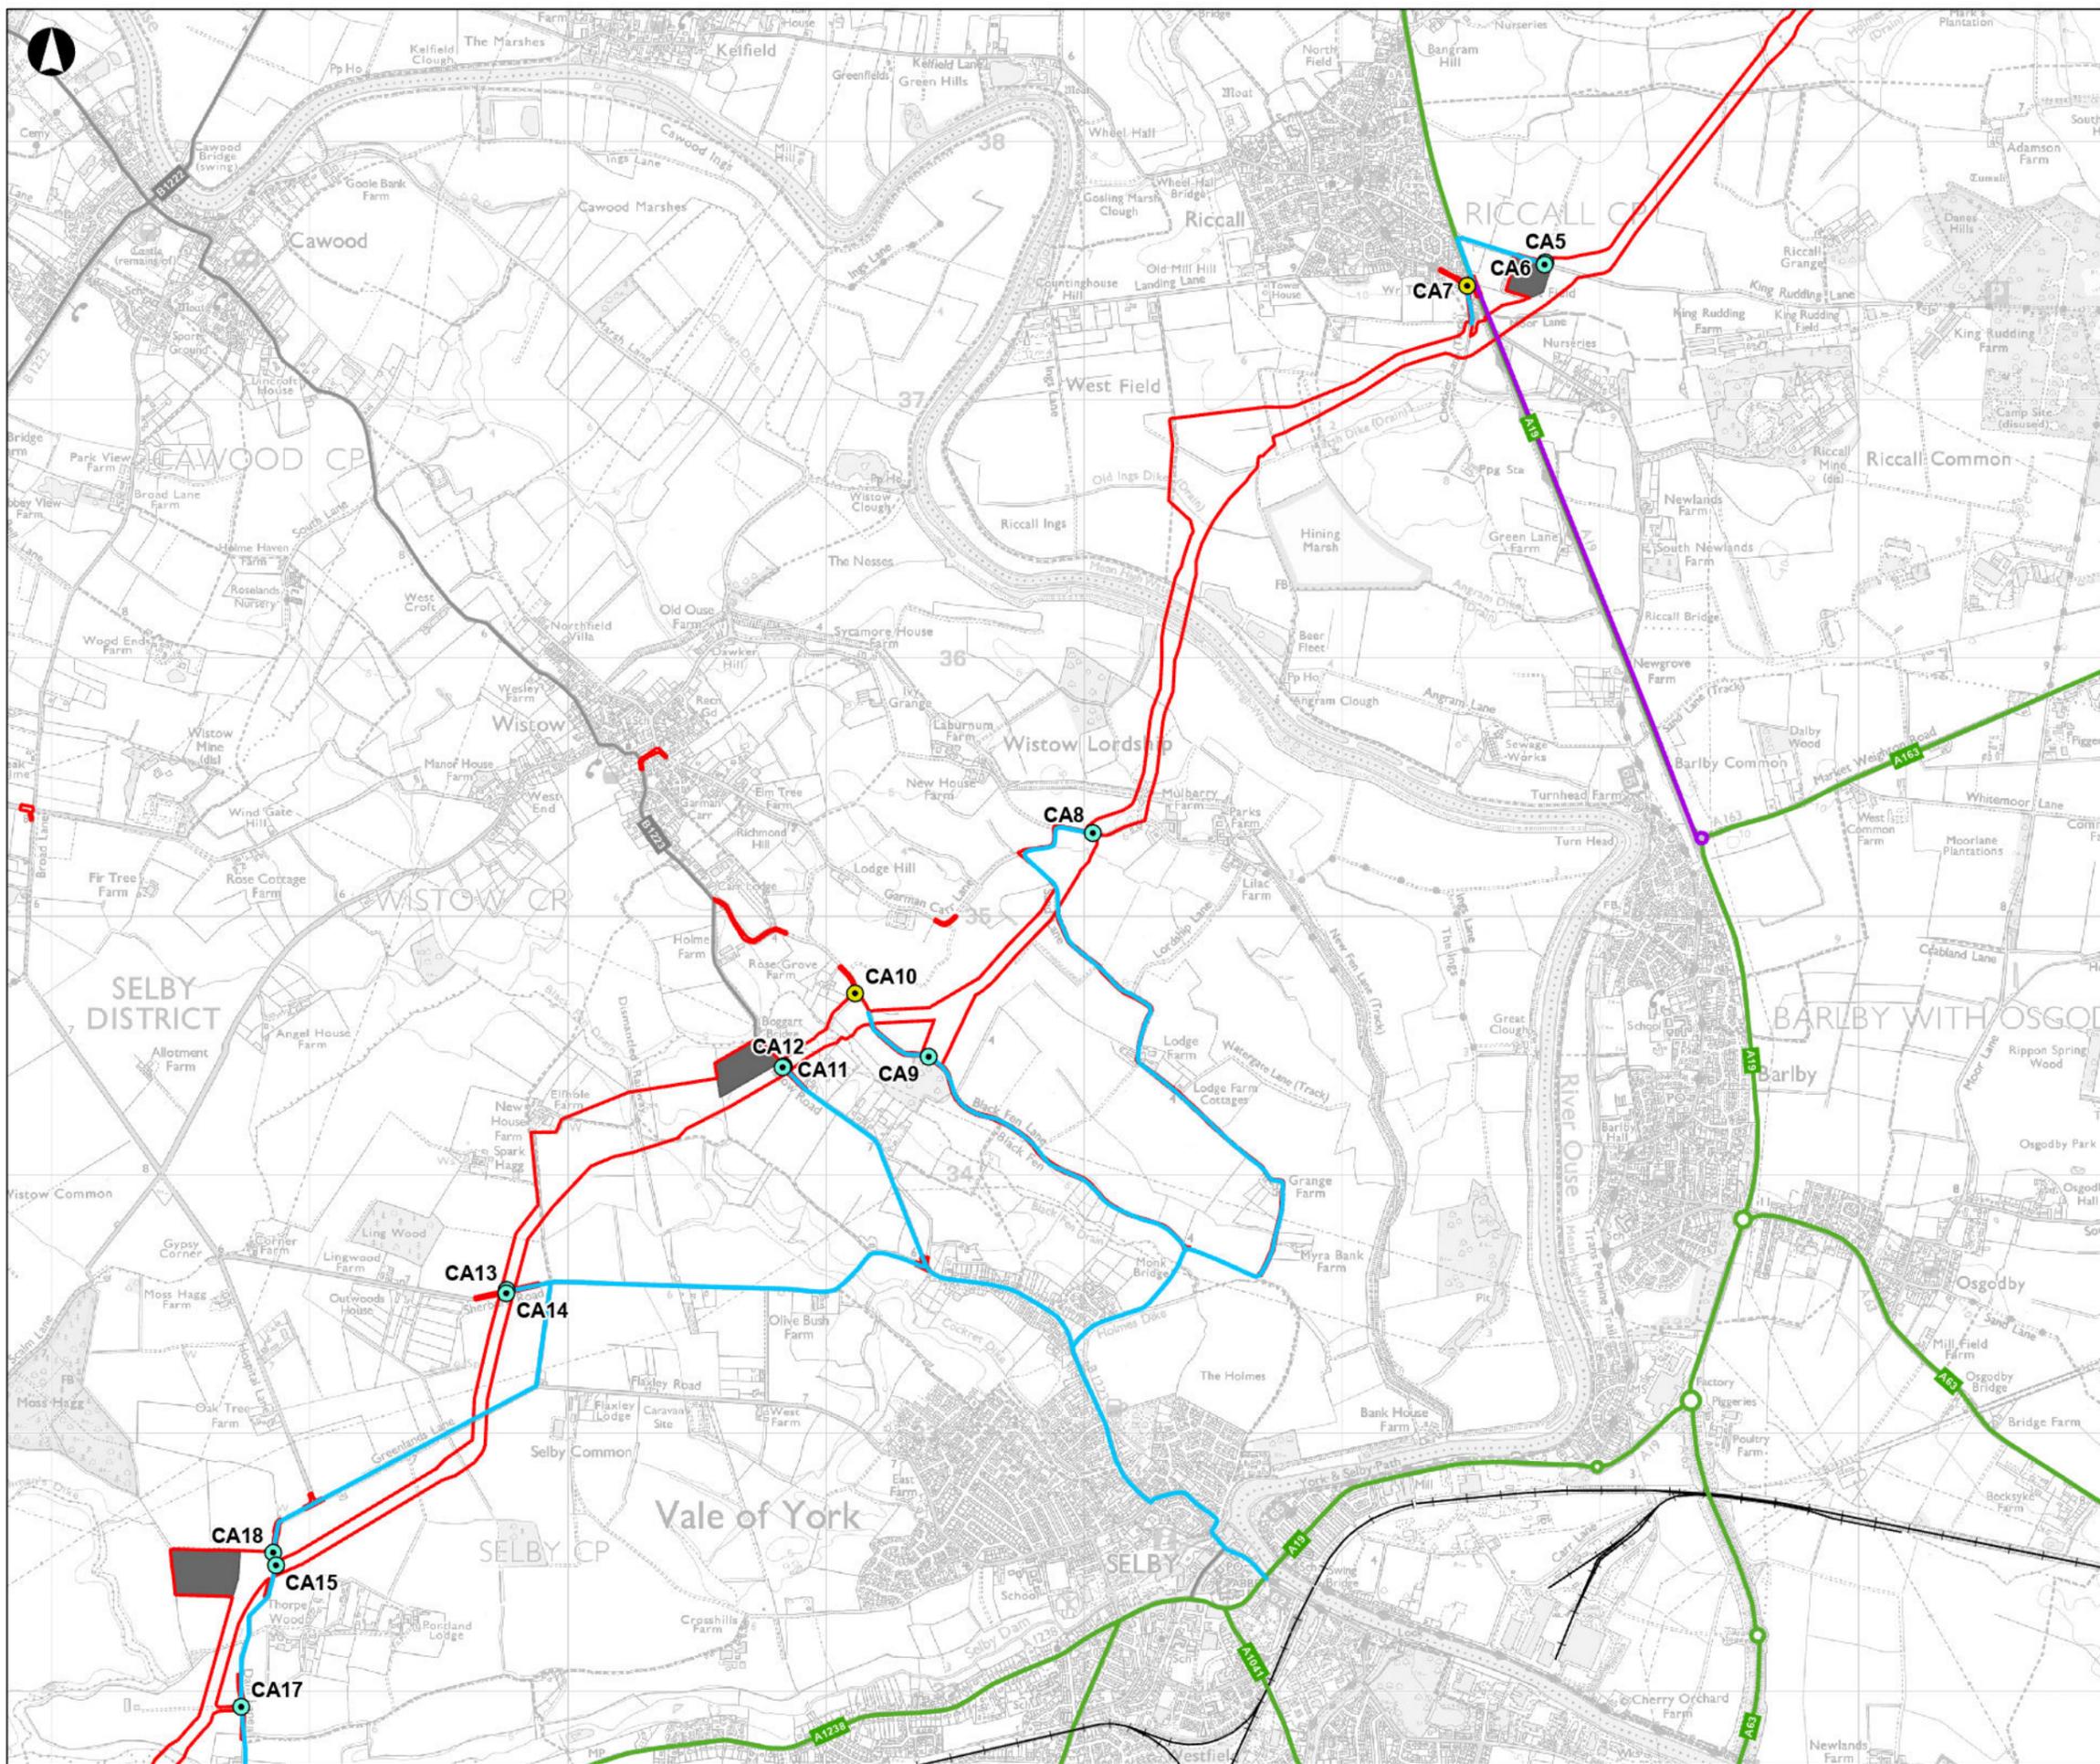

- Order Limits
- Solar Development Site Construction Compounds
- Cable Construction Compounds
- ▲ Site Access Points
- Cable Access Location**
- Construction Phase Only
- Construction and Operational Phase
- Only Operational Phase
- Road and Rail Networks**
- Motorway
- A Road / Primary Road
- B Road
- Minor Road
- Railway
- Construction Route Type**
- Access Route
- Alternate Route
- ✕ Level Crossing
- HGV Access
- Emergency Access Only

This figure excludes Abnormal Loads Routes which are displayed on Wynns Figure with Ref No 25-1320.Map01. Application Submission Document Reference Number: EN0110012/APPLVLS/06.03.14.01

Coordinate System: British National Grid  
 Esri, CGIAR, USGS, Esri UK, Esri, TomTom, Garmin, FAO, METI/ NASA, USGS, Contains OS data © Crown Copyright and database right 2025. Contains data from OS Zoomstack  
 © Sustrans 2025. © North Yorkshire Council. Contains public sector information licensed under the Open Government License.

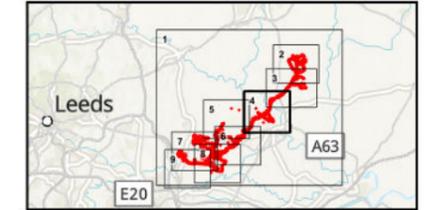

P01	05/02/2026	CMCK	CESL	NHIL	KHAR
Rev	Date	By	Chkd	Appd	Authd



Drawing Title  
**Figure 14.4**  
**Construction Routing**  
**Sheet Number 4 of 9**

Client  
**Light Valley Solar Limited**


Project Name  
**Light Valley Solar**

Scale at A3  
**1:25,000**

Project Number  
**302939-00**

Rev  
**P01**


Drawing Number  
**EN0110012/APPLVLS/06.02.14.04.04**

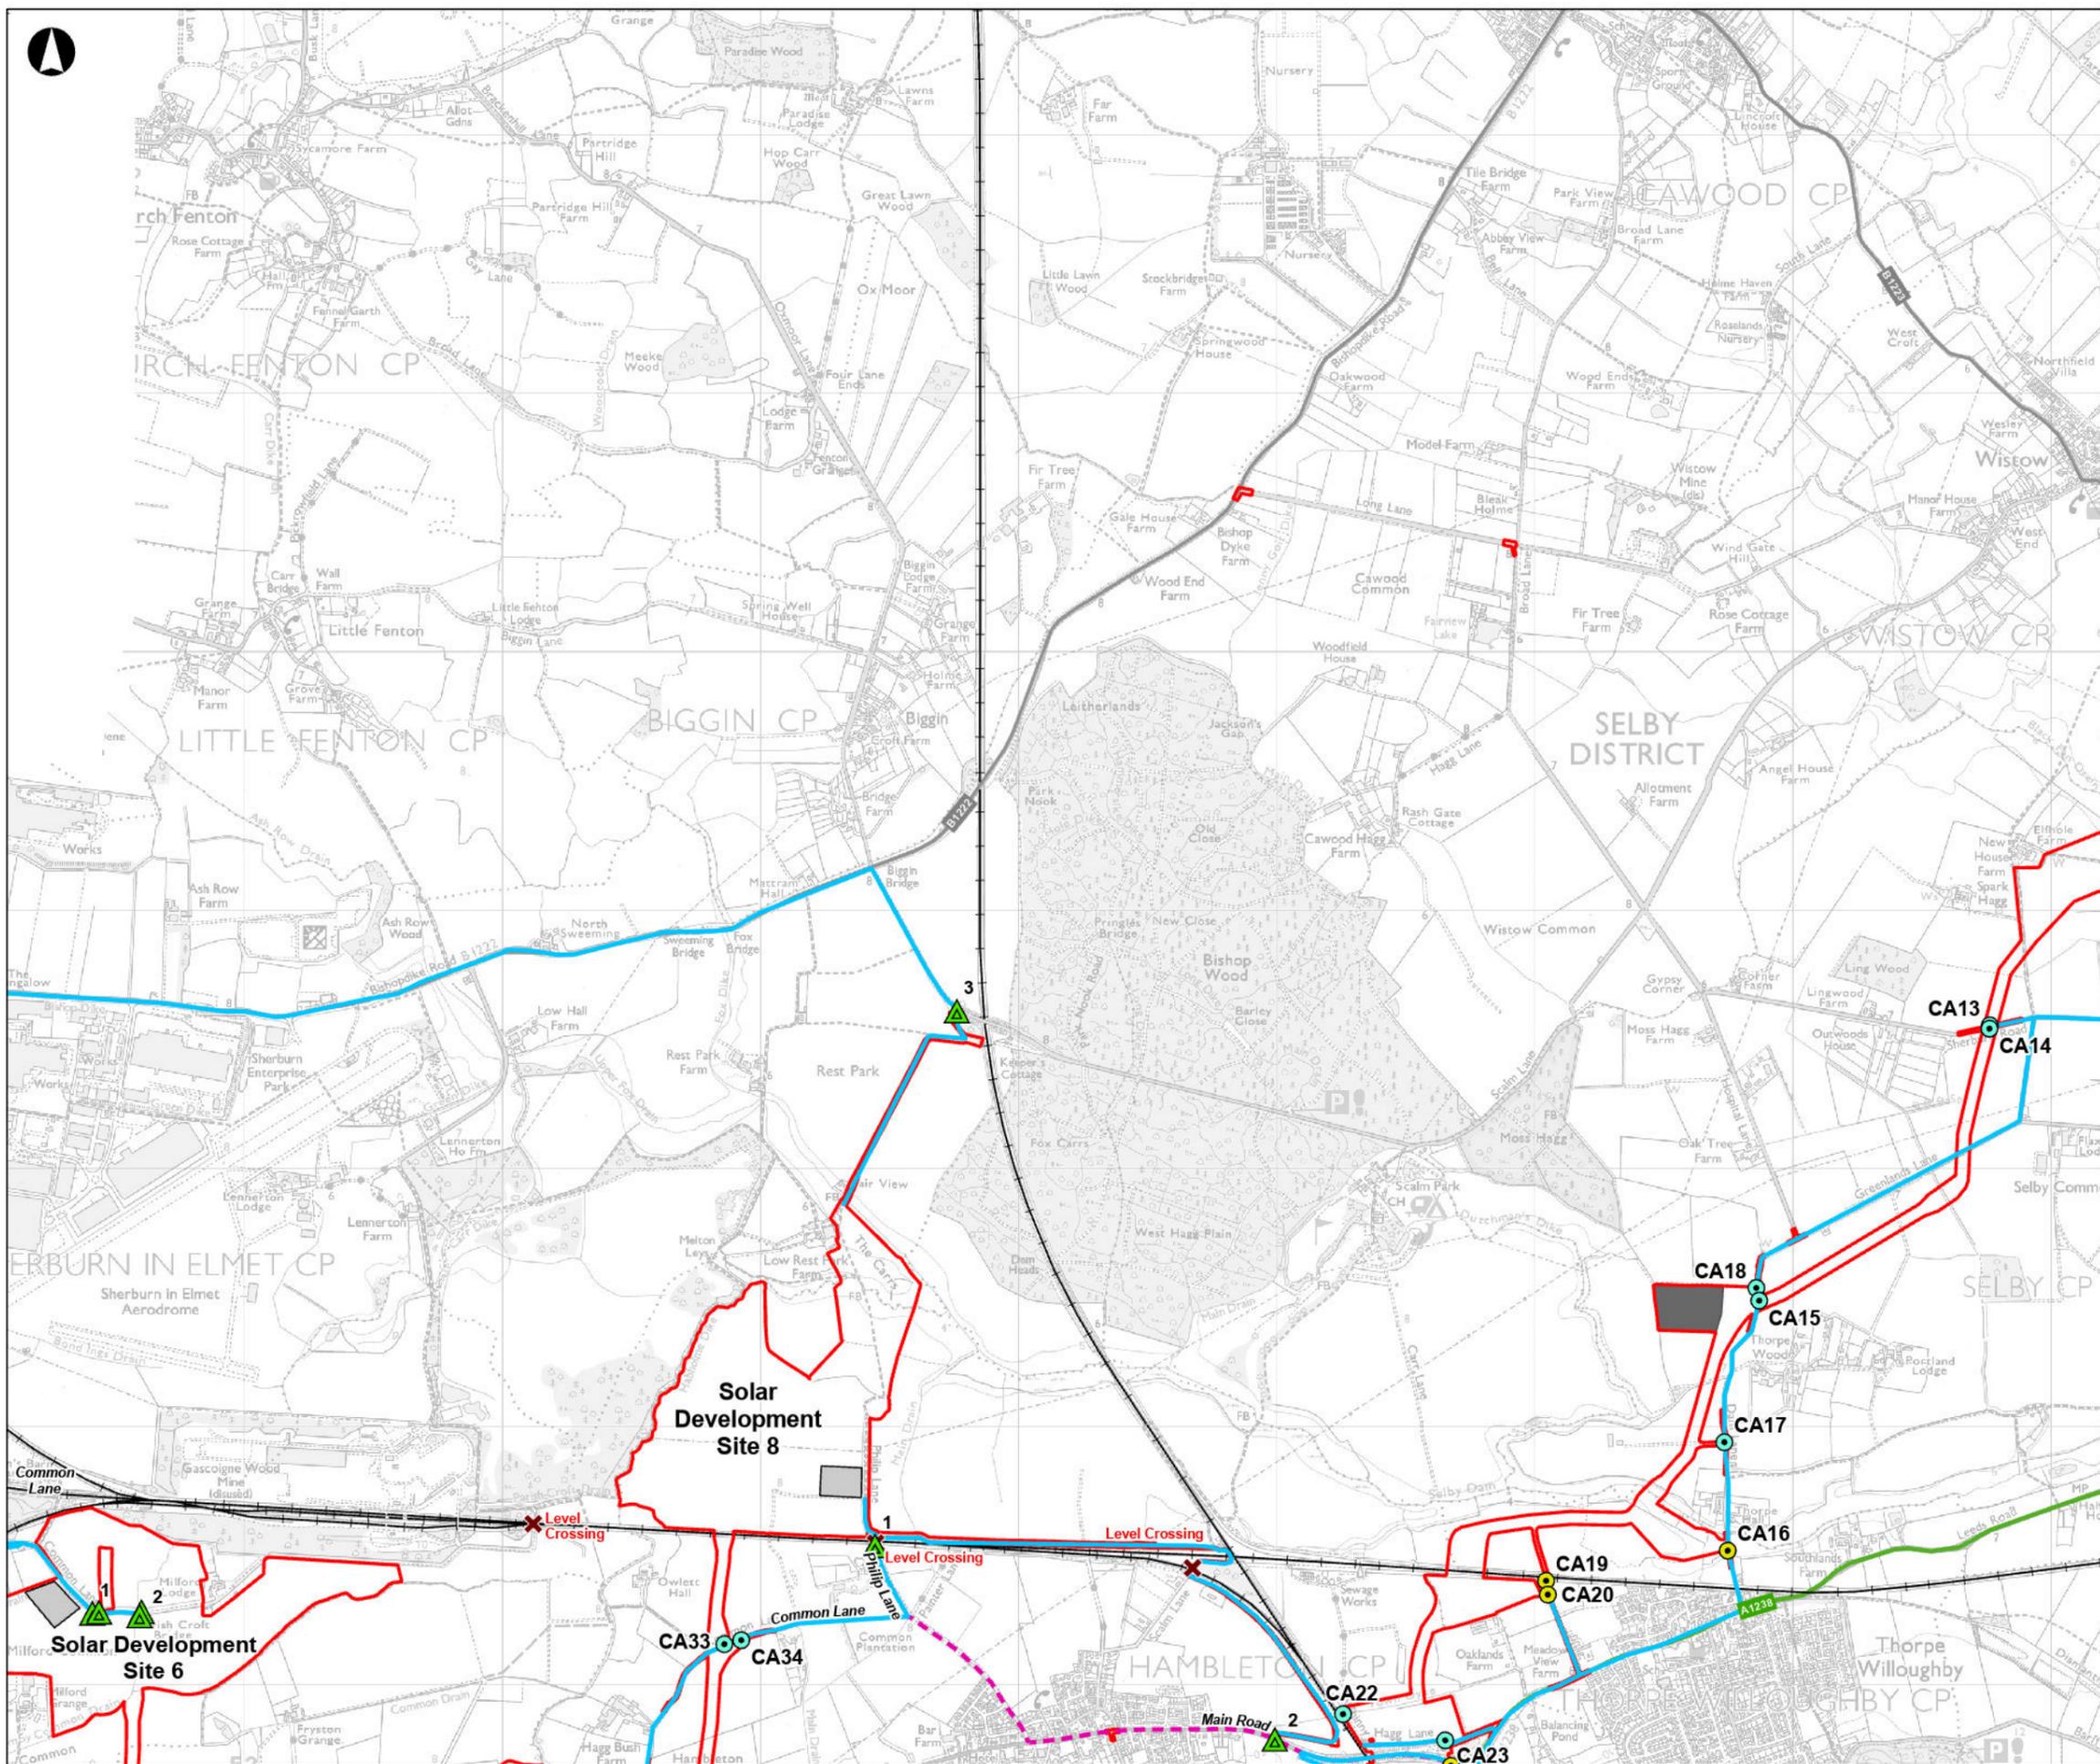

- Order Limits
- Solar Development Site Construction Compounds
- Cable Construction Compounds
- ▲ Site Access Points
- Cable Access Location**
- Construction Phase Only
- Construction and Operational Phase
- Only Operational Phase
- Road and Rail Networks**
- Motorway
- A Road / Primary Road
- B Road
- Minor Road
- Railway
- Construction Route Type**
- Access Route
- Alternate Route
- ✕ Level Crossing
- HGV Access
- Emergency Access Only

This figure excludes Abnormal Loads Routes which are displayed on Wynns Figure with Ref No 25-1320.Map01. Application Submission Document Reference Number: EN0110012/APPLVLS/06.03.14.01

Coordinate System: British National Grid  
 Esri, CGIAR, USGS, Esri UK, Esri, TomTom, Garmin, FAO, METI/ NASA, USGS, Contains OS data © Crown Copyright and database right 2025. Contains data from OS Zoomstack  
 © Sustrans 2025. © North Yorkshire Council. Contains public sector information licensed under the Open Government License.

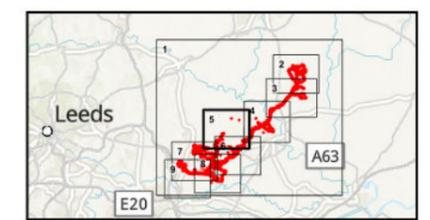

Kilometres					
0 1					
P01	05/02/2026	CMCK	CESL	NHIL	KHAR
Rev	Date	By	Chkd	Appd	Authd



Drawing Title  
**Figure 14.4**  
**Construction Routing**  
**Sheet Number 5 of 9**

Client  
**Light Valley Solar Limited**


Project Name  
**Light Valley Solar**

Scale at A3  
**1:25,000**

Project Number  
**302939-00**

Rev  
**P01**


Drawing Number  
**EN0110012/APPLVLS/06.02.14.04.05**

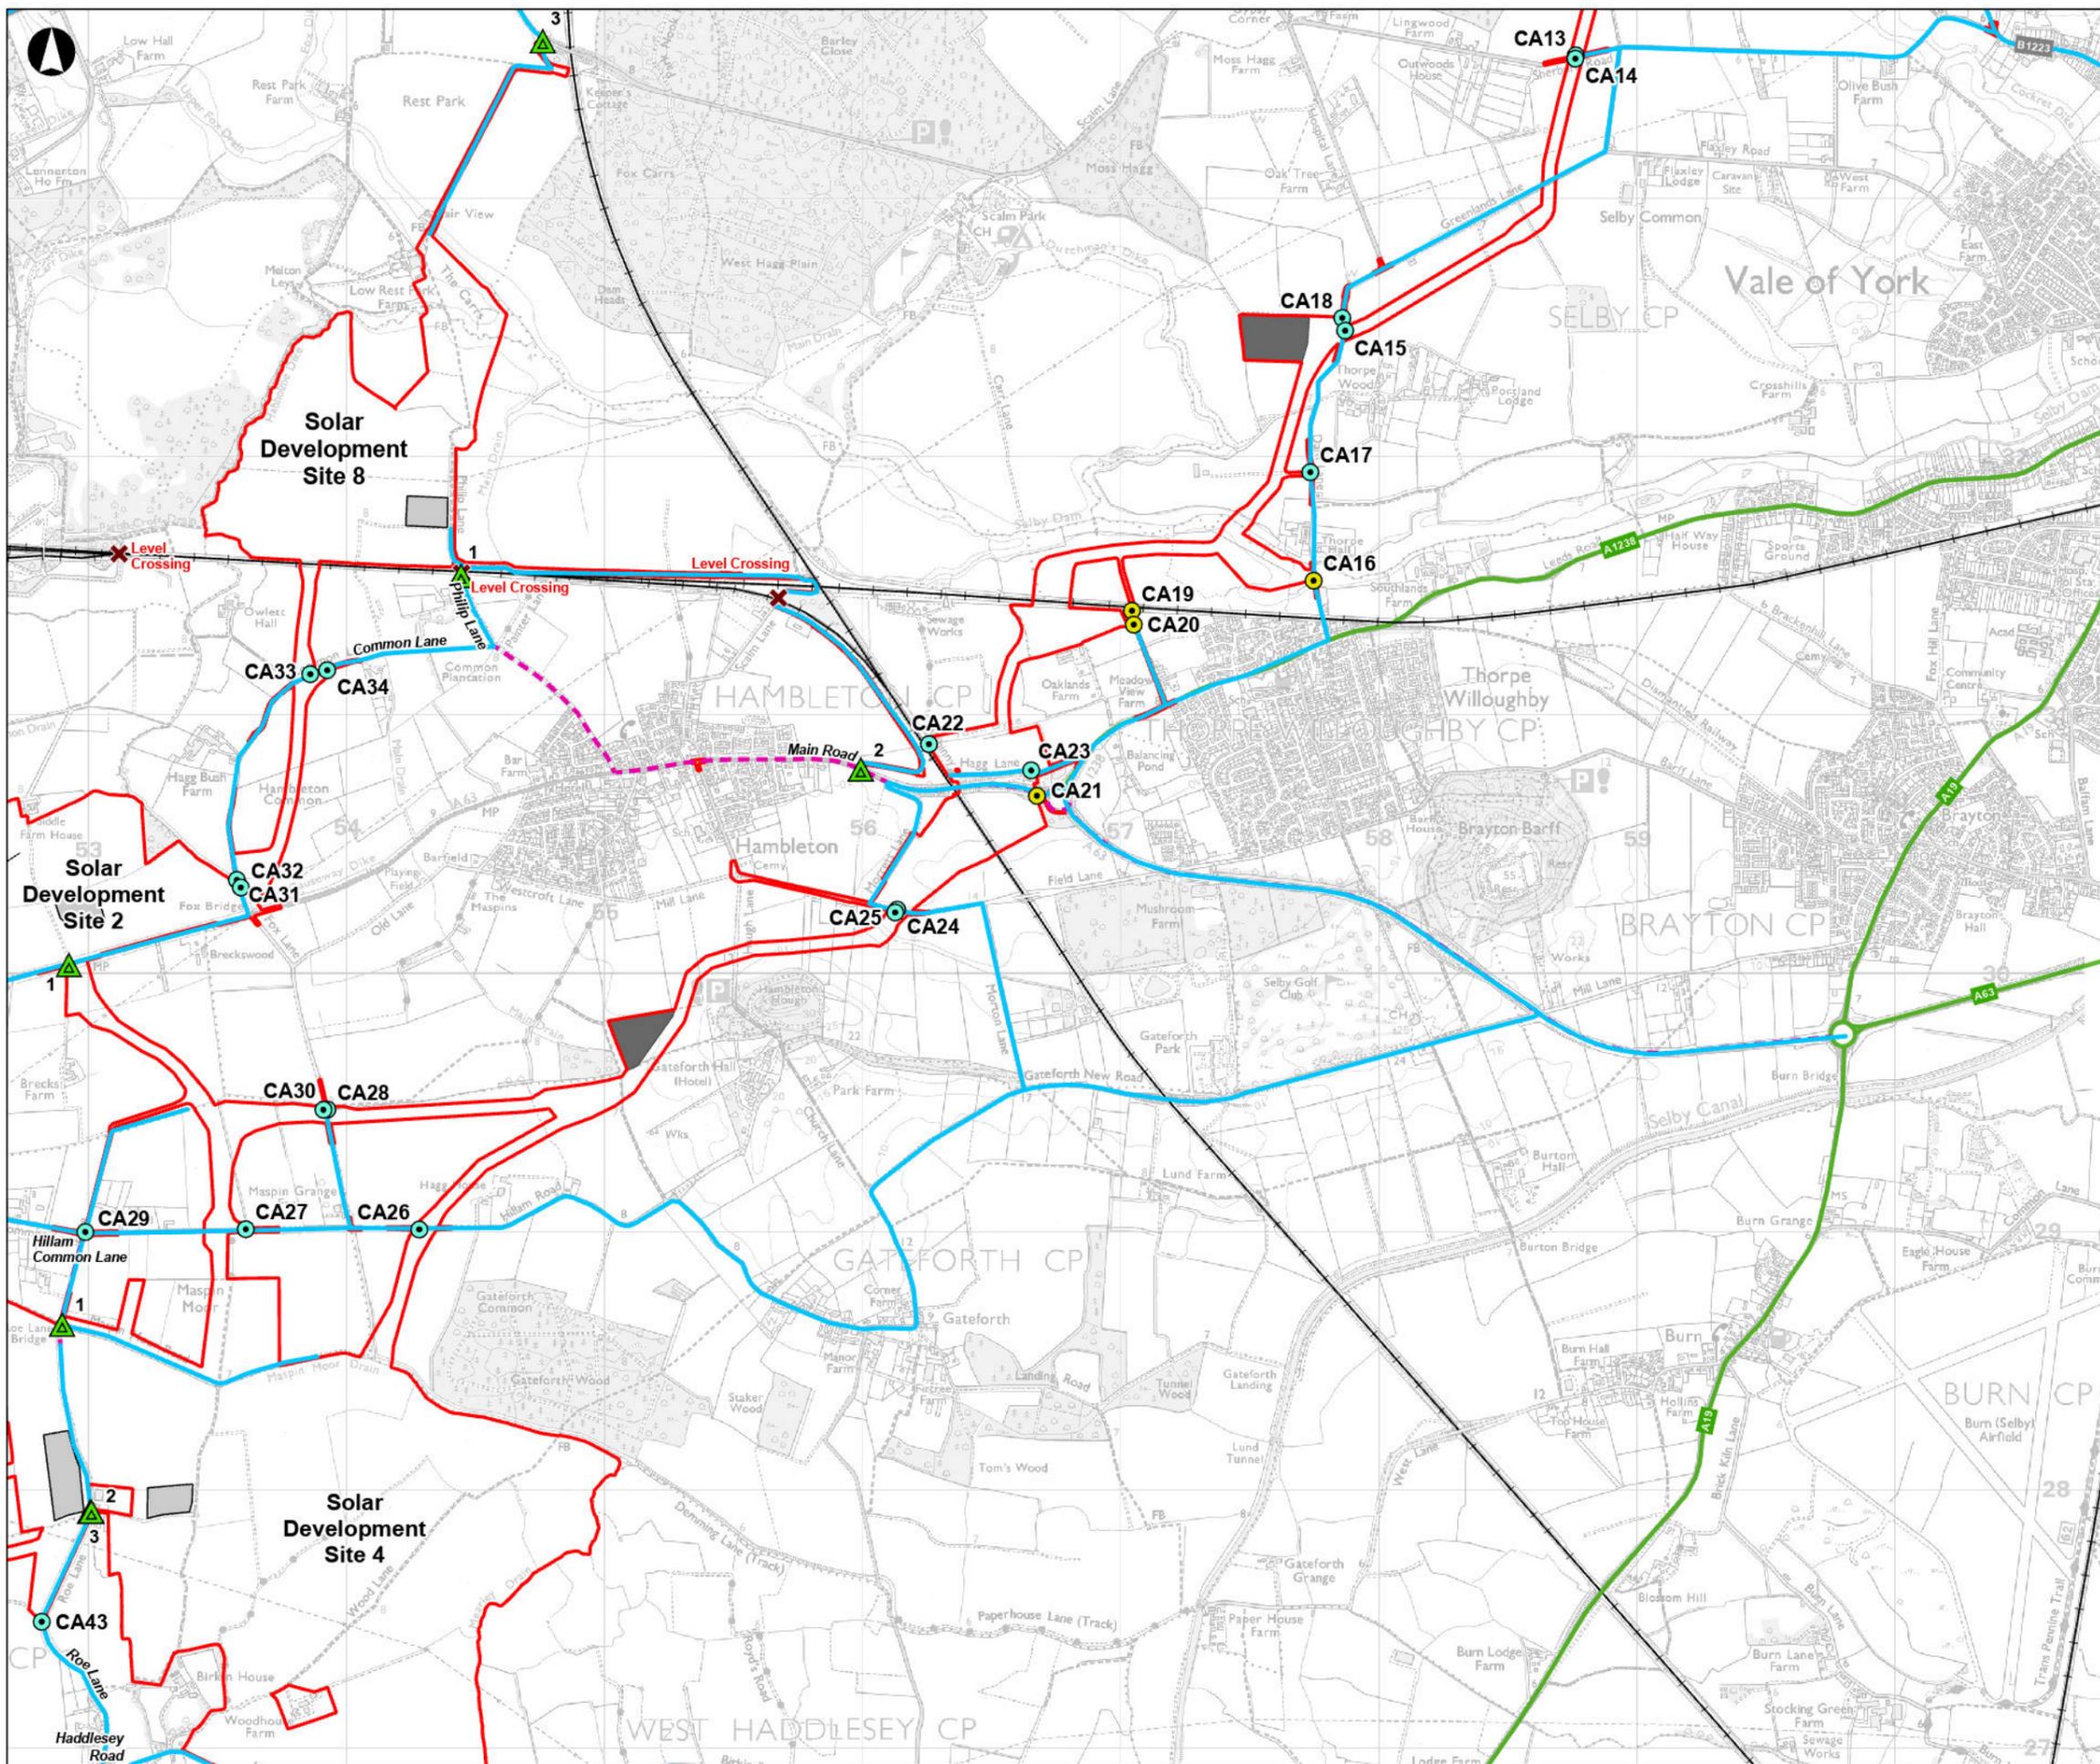

- Order Limits
- Solar Development Site Construction Compounds
- Cable Construction Compounds
- ▲ Site Access Points
- Cable Access Location**
- Construction Phase Only
- Construction and Operational Phase
- Only Operational Phase
- Road and Rail Networks**
- Motorway
- A Road / Primary Road
- B Road
- Minor Road
- Railway
- Construction Route Type**
- Access Route
- Alternate Route
- ✕ Level Crossing
- HGV Access
- Emergency Access Only

This figure excludes Abnormal Loads Routes which are displayed on Wynns Figure with Ref No 25-1320.Map01. Application Submission Document Reference Number: EN0110012/APPL/VLS/06.03.14.01

Coordinate System: British National Grid  
 Esri, CGIAR, USGS, Esri UK, Esri, TomTom, Garmin, FAO, METI/ NASA, USGS, Contains OS data © Crown Copyright and database right 2025. Contains data from OS Zoomstack  
 © Sustrans 2025. © North Yorkshire Council. Contains public sector information licensed under the Open Government License.

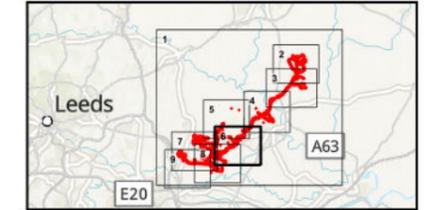

P01	05/02/2026	CMCK	CESL	NHIL	KHAR
Rev	Date	By	Chkd	Appd	Authd



Drawing Title  
**Figure 14.4**  
**Construction Routing**  
**Sheet Number 6 of 9**

Client  
**Light Valley Solar Limited**


Project Name  
**Light Valley Solar**

Scale at A3  
**1:25,000**

Project Number  
**302939-00**

Rev  
**P01**


Drawing Number  
**EN0110012/APPL/VLS/06.02.14.04.06**

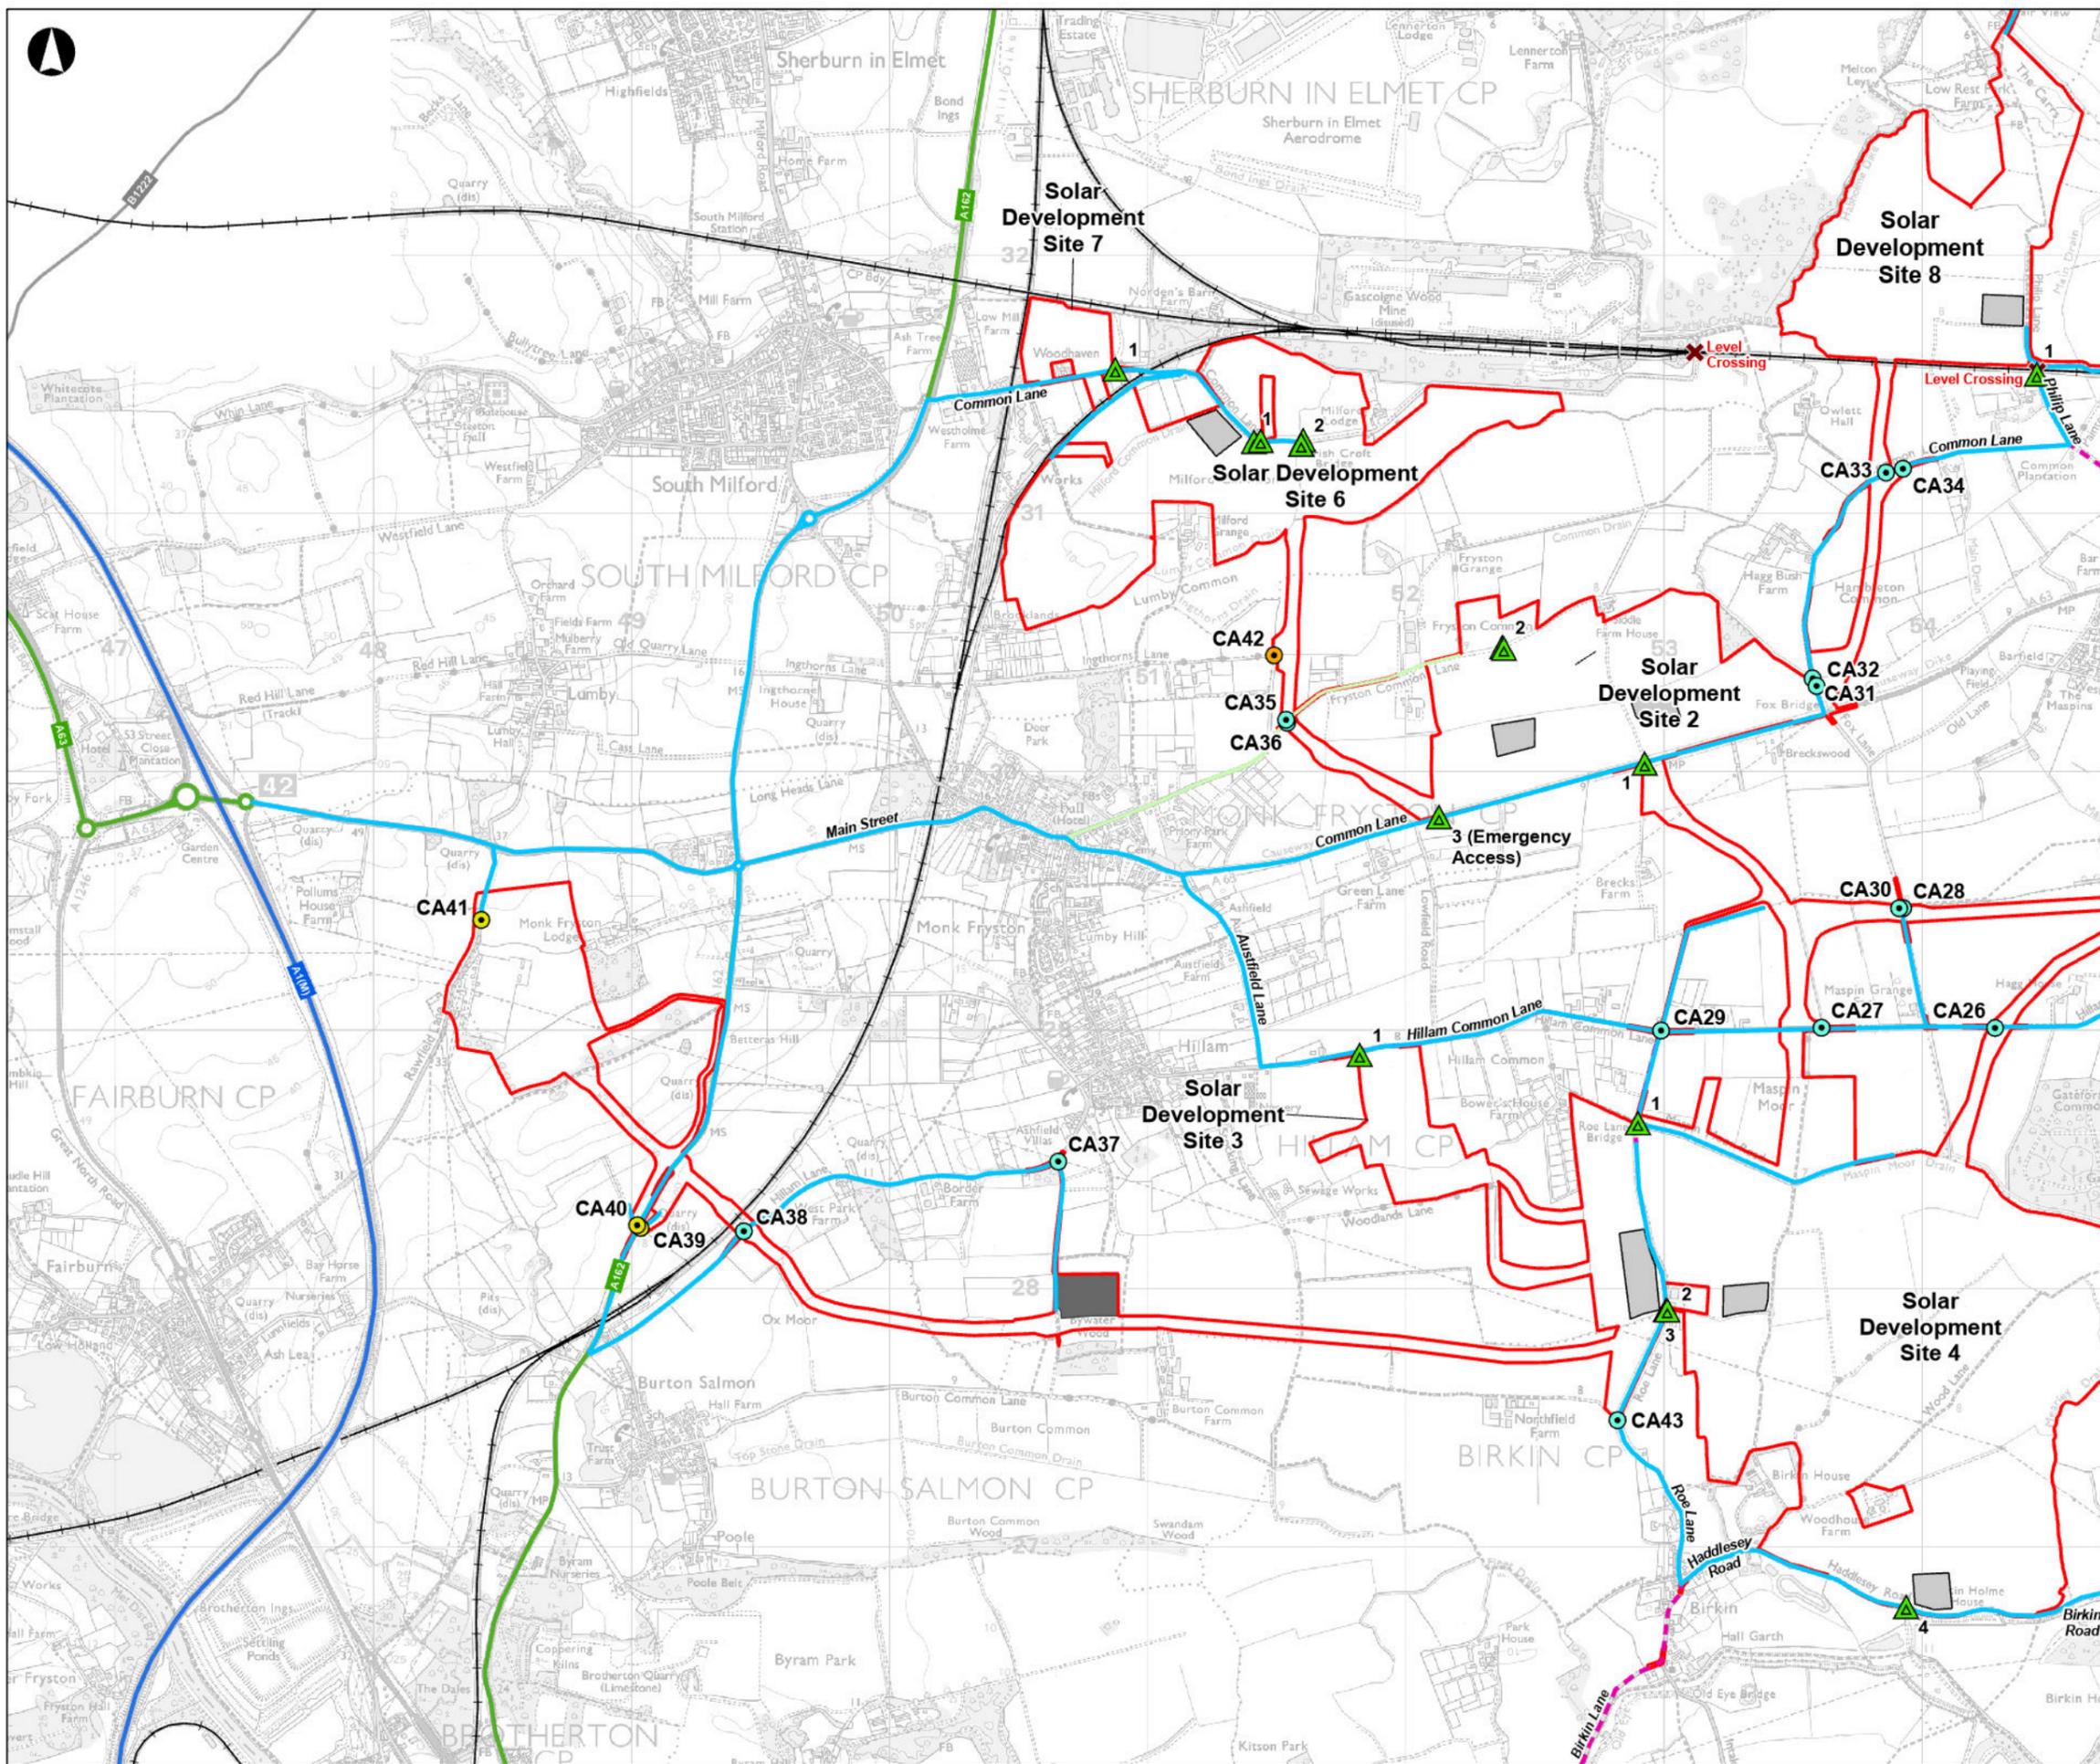

- Order Limits
- Solar Development Site Construction Compounds
- Cable Construction Compounds
- ▲ Site Access Points
- Cable Access Location**
- Construction Phase Only
- Construction and Operational Phase
- Only Operational Phase
- Road and Rail Networks**
- Motorway
- A Road / Primary Road
- B Road
- Minor Road
- Railway
- Construction Route Type**
- Access Route
- - - Alternate Route
- ✕ Level Crossing
- HGV Access
- Emergency Access Only

This figure excludes Abnormal Loads Routes which are displayed on Wynns Figure with Ref No 25-1320.Map01. Application Submission Document Reference Number: EN0110012/APPLVLS/06.03.14.01

Coordinate System: British National Grid  
 Esri, CGIAR, USGS, Esri UK, Esri, TomTom, Garmin, FAO, METI/ NASA, USGS, Contains OS data © Crown Copyright and database right 2025. Contains data from OS Zoomstack  
 © Sustrans 2025. © North Yorkshire Council. Contains public sector information licensed under the Open Government License.

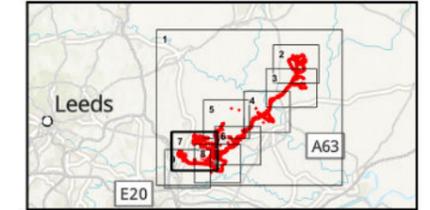

Kilometres					
0 1					
P01	05/02/2026	CMCK	CESL	NHIL	KHAR
Rev	Date	By	Chkd	Appd	Authd



Drawing Title  
**Figure 14.4**  
**Construction Routing**  
**Sheet Number 7 of 9**

---

Client  
**Light Valley Solar Limited**

---

Project Name  
**Light Valley Solar**

---


Scale at A3  
**1:25,000**

---

Project Number <b>302939-00</b>	Rev <b>P01</b>
------------------------------------	-------------------

---


Drawing Number  
**EN0110012/APPLVLS/06.02.14.04.07**

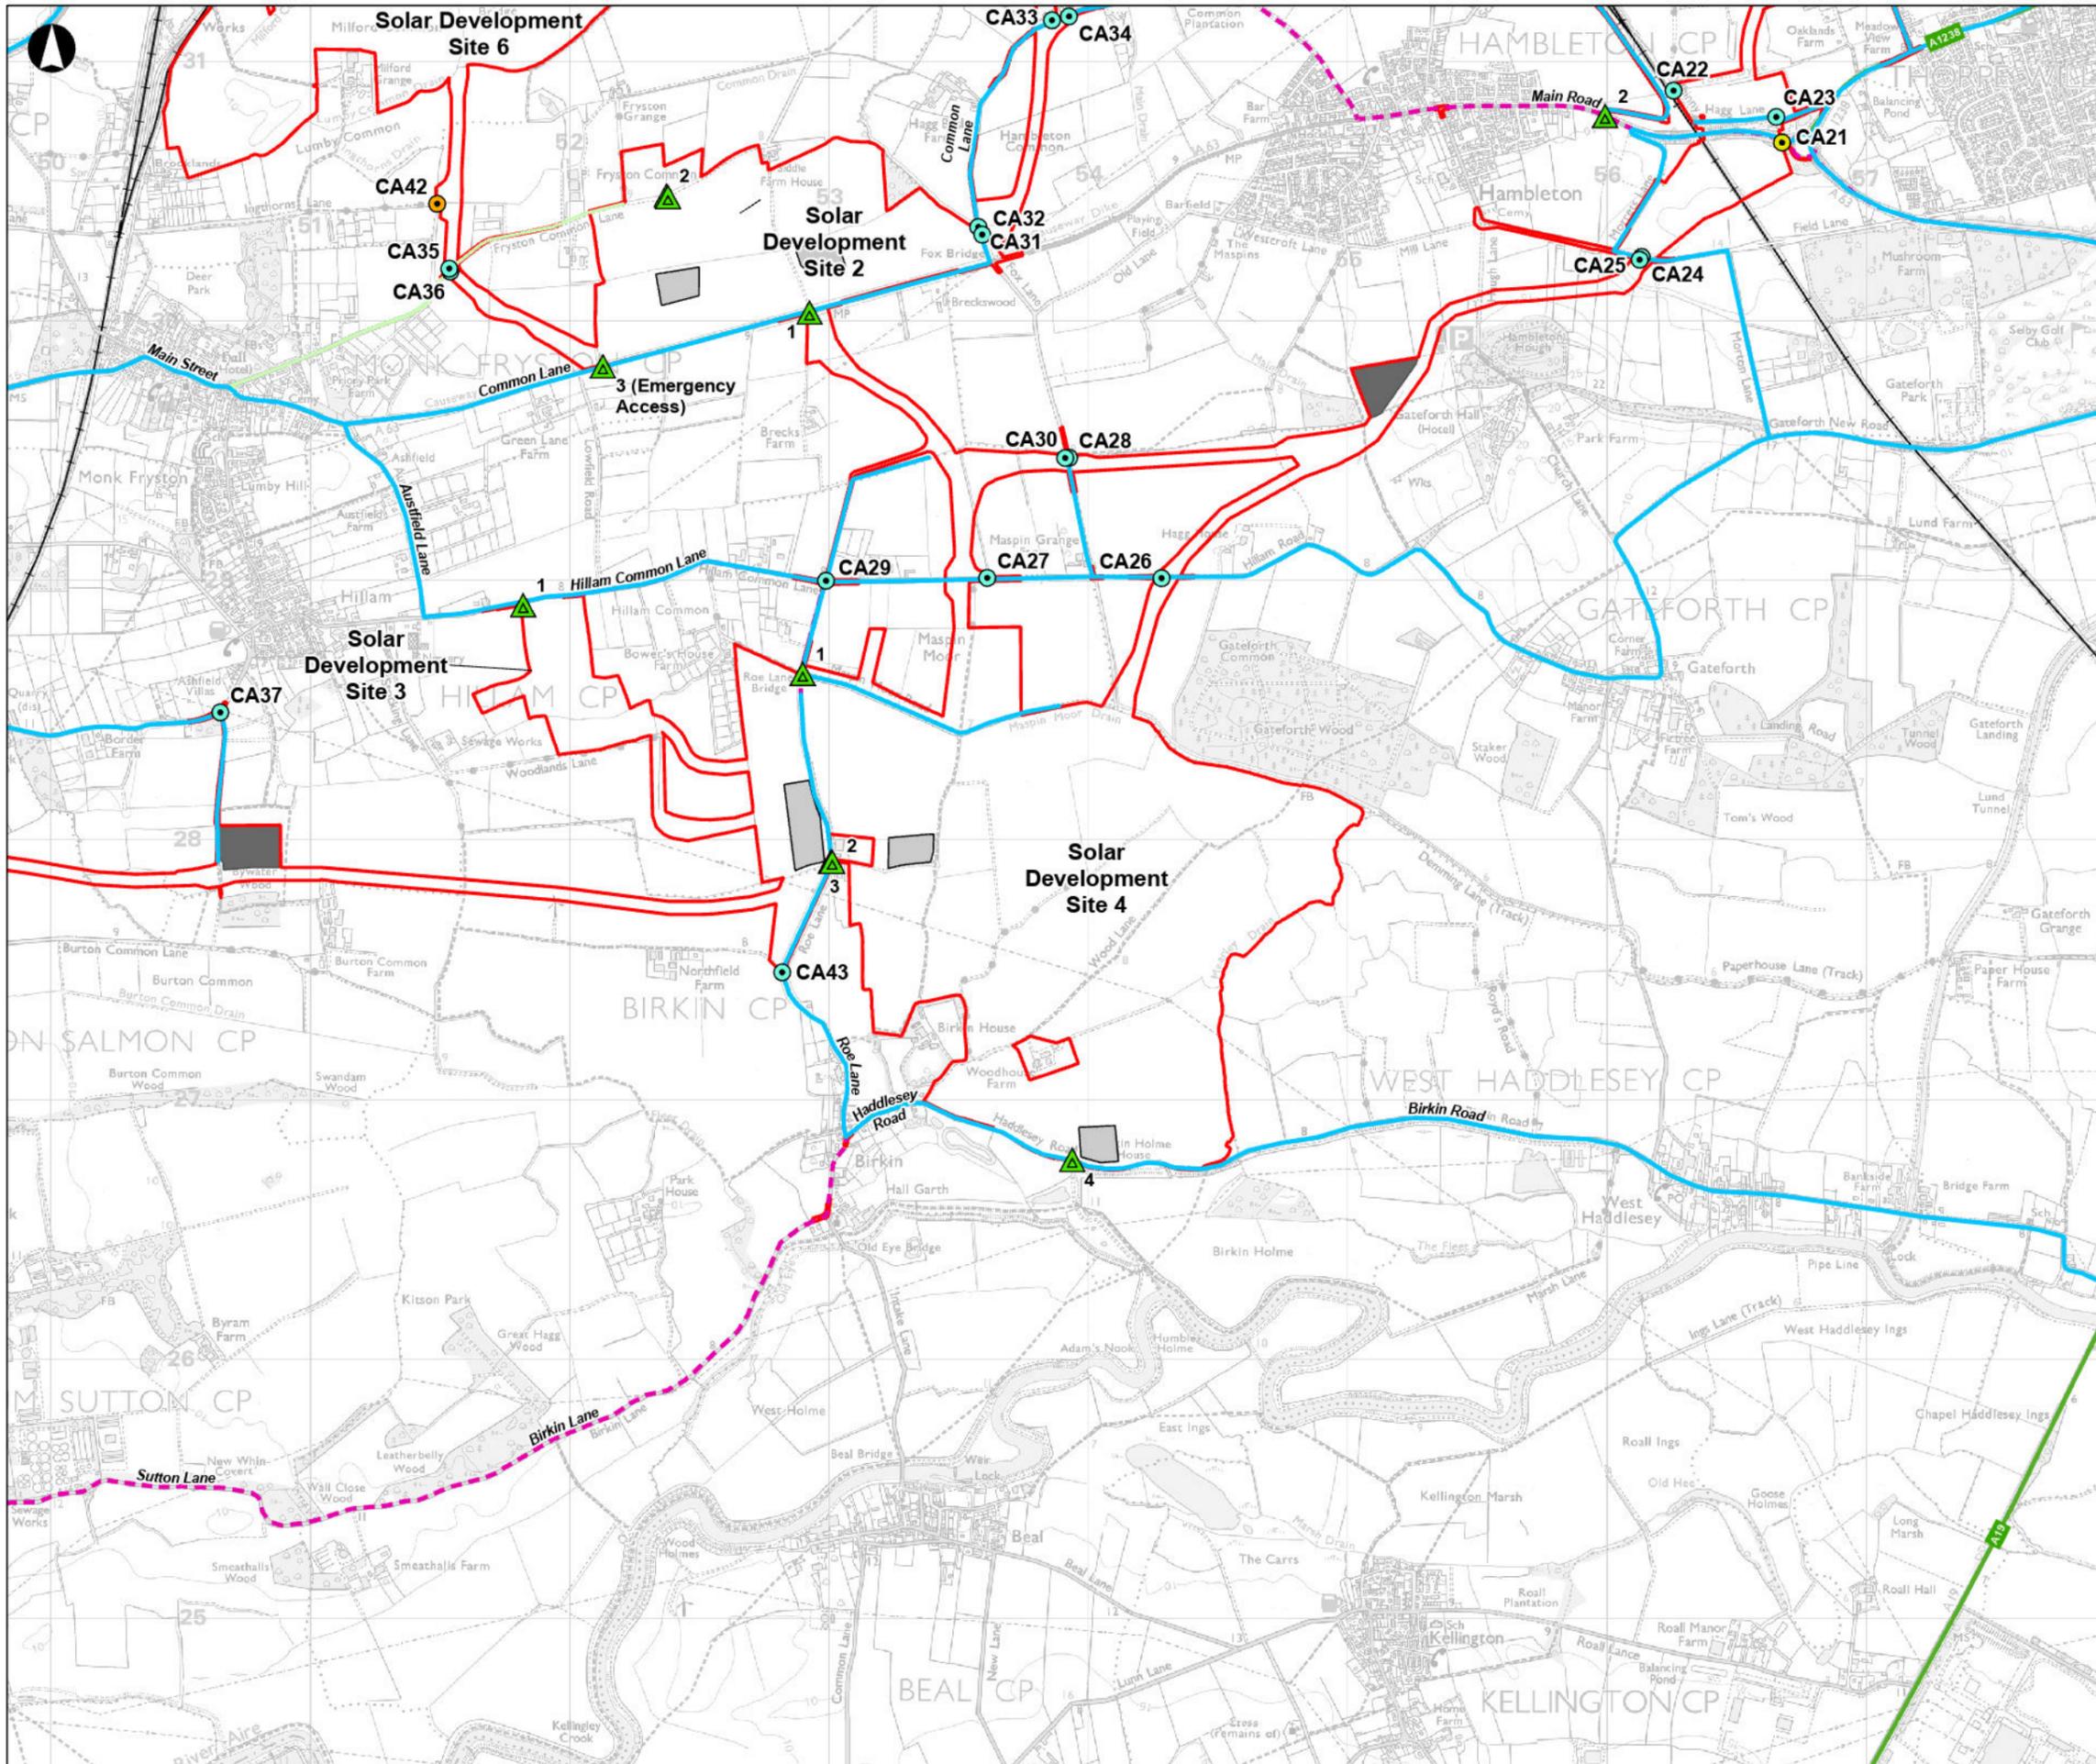

- Order Limits
- Solar Development Site Construction Compounds
- Cable Construction Compounds
- ▲ Site Access Points
- Cable Access Location**
- Construction Phase Only
- Construction and Operational Phase
- Only Operational Phase
- Road and Rail Networks**
- Motorway
- A Road / Primary Road
- B Road
- Minor Road
- Railway
- Construction Route Type**
- Access Route
- Alternate Route
- ✕ Level Crossing
- HGV Access
- Emergency Access Only

This figure excludes Abnormal Loads Routes which are displayed on Wynns Figure with Ref No 25-1320.Map01. Application Submission Document Reference Number: EN0110012/APPLVLS/06.03.14.01

Coordinate System: British National Grid  
 Esri, CGIAR, USGS, Esri UK, Esri, TomTom, Garmin, FAO, METI/ NASA, USGS, Contains OS data © Crown Copyright and database right 2025. Contains data from OS Zoomstack  
 © Sustrans 2025. © North Yorkshire Council. Contains public sector information licensed under the Open Government License.

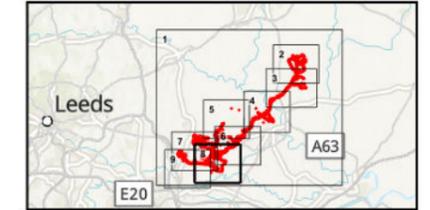

P01	05/02/2026	CMCK	CESL	NHIL	KHAR
Rev	Date	By	Chkd	Appd	Authd



Drawing Title  
**Figure 14.4**  
**Construction Routing**  
**Sheet Number 8 of 9**

Client  
**Light Valley Solar Limited**


Project Name  
**Light Valley Solar**

Scale at A3  
**1:25,000**

Project Number  
**302939-00**

Rev  
**P01**


Drawing Number  
**EN0110012/APPLVLS/06.02.14.04.08**

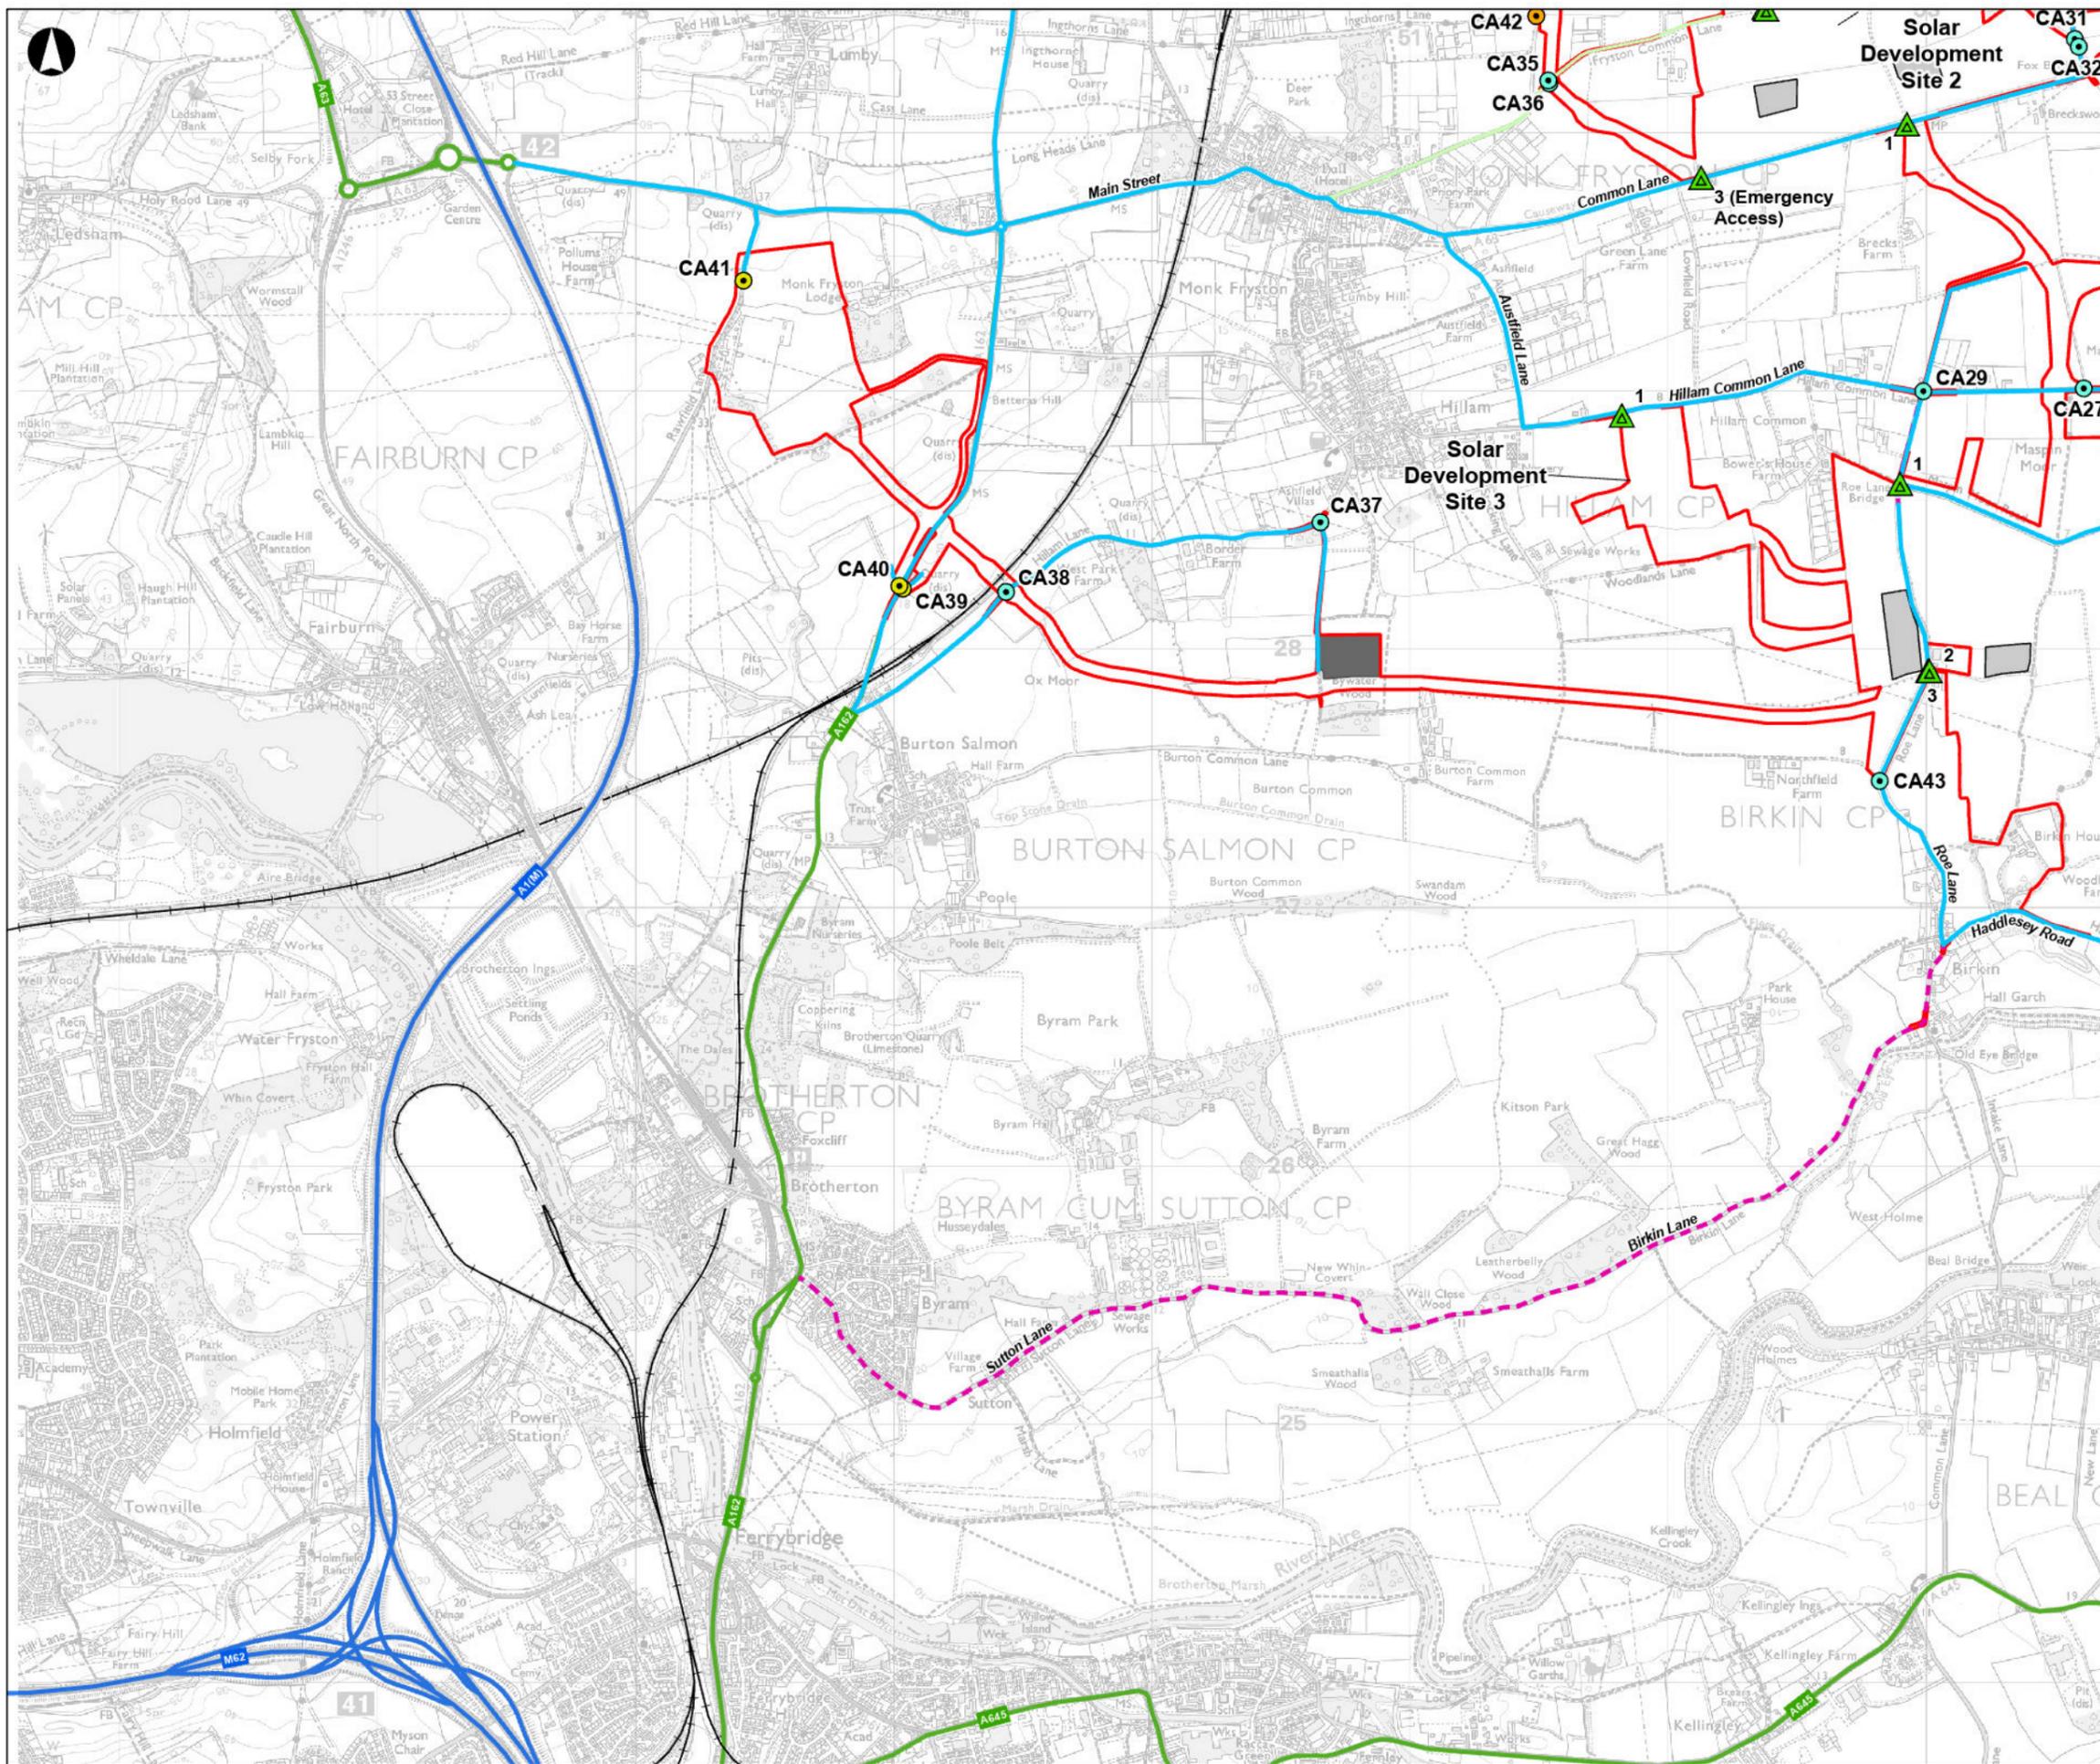

- Order Limits
- Solar Development Site Construction Compounds
- Cable Construction Compounds
- ▲ Site Access Points
- Cable Access Location**
- Construction Phase Only
- Construction and Operational Phase
- Only Operational Phase
- Road and Rail Networks**
- Motorway
- A Road / Primary Road
- B Road
- Minor Road
- Railway
- Construction Route Type**
- Access Route
- Alternate Route
- ✕ Level Crossing
- HGV Access
- Emergency Access Only

This figure excludes Abnormal Loads Routes which are displayed on Wynns Figure with Ref No 25-1320.Map01. Application Submission Document Reference Number: EN0110012/APPL/VLS/06.03.14.01

Coordinate System: British National Grid  
 Esri, CGIAR, USGS, Esri UK, Esri, TomTom, Garmin, FAO, METI/ NASA, USGS, Contains OS data © Crown Copyright and database right 2025. Contains data from OS Zoomstack  
 © Sustrans 2025. © North Yorkshire Council. Contains public sector information licensed under the Open Government License.

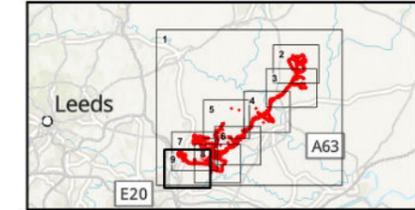

P01	05/02/2026	CMCK	CESL	NHIL	KHAR
Rev	Date	By	Chkd	Appd	Authd



Drawing Title  
**Figure 14.4**  
**Construction Routing**  
**Sheet Number 9 of 9**

Client  
**Light Valley Solar Limited**

Project Name  
**Light Valley Solar**

Scale at A3  
**1:25,000**

Project Number  
**302939-00**

Rev  
**P01**

Drawing Number  
**EN0110012/APPL/VLS/06.02.14.04.09**