

The Drovers Solar Farm

Consultation Report Appendix A – Non-statutory Engagement Supporting Material – Part 3

Prepared by: Copper Consultancy

Date: November 2025


PINS reference: EN0110013


Document reference: APP/5.2 (Original)

APFP Regulation Reg 5(2)(q)

Planning Act 2008

Infrastructure Planning (Applications: Prescribed Forms and Procedure) Regulations 2009

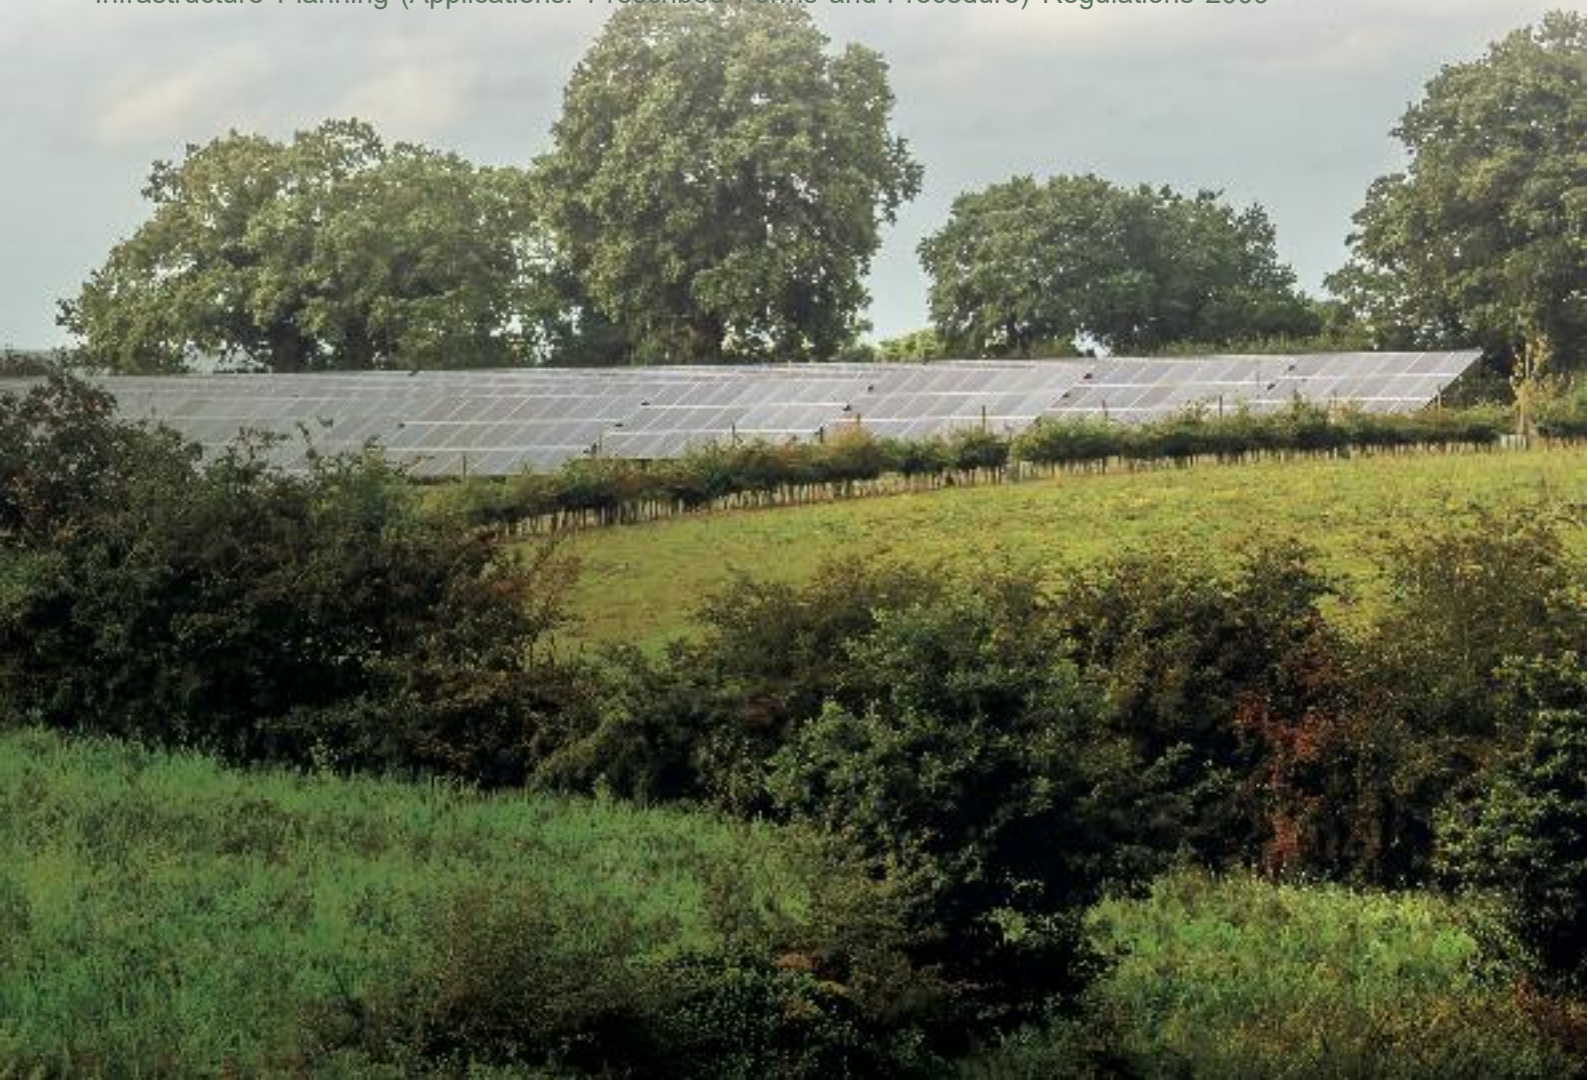

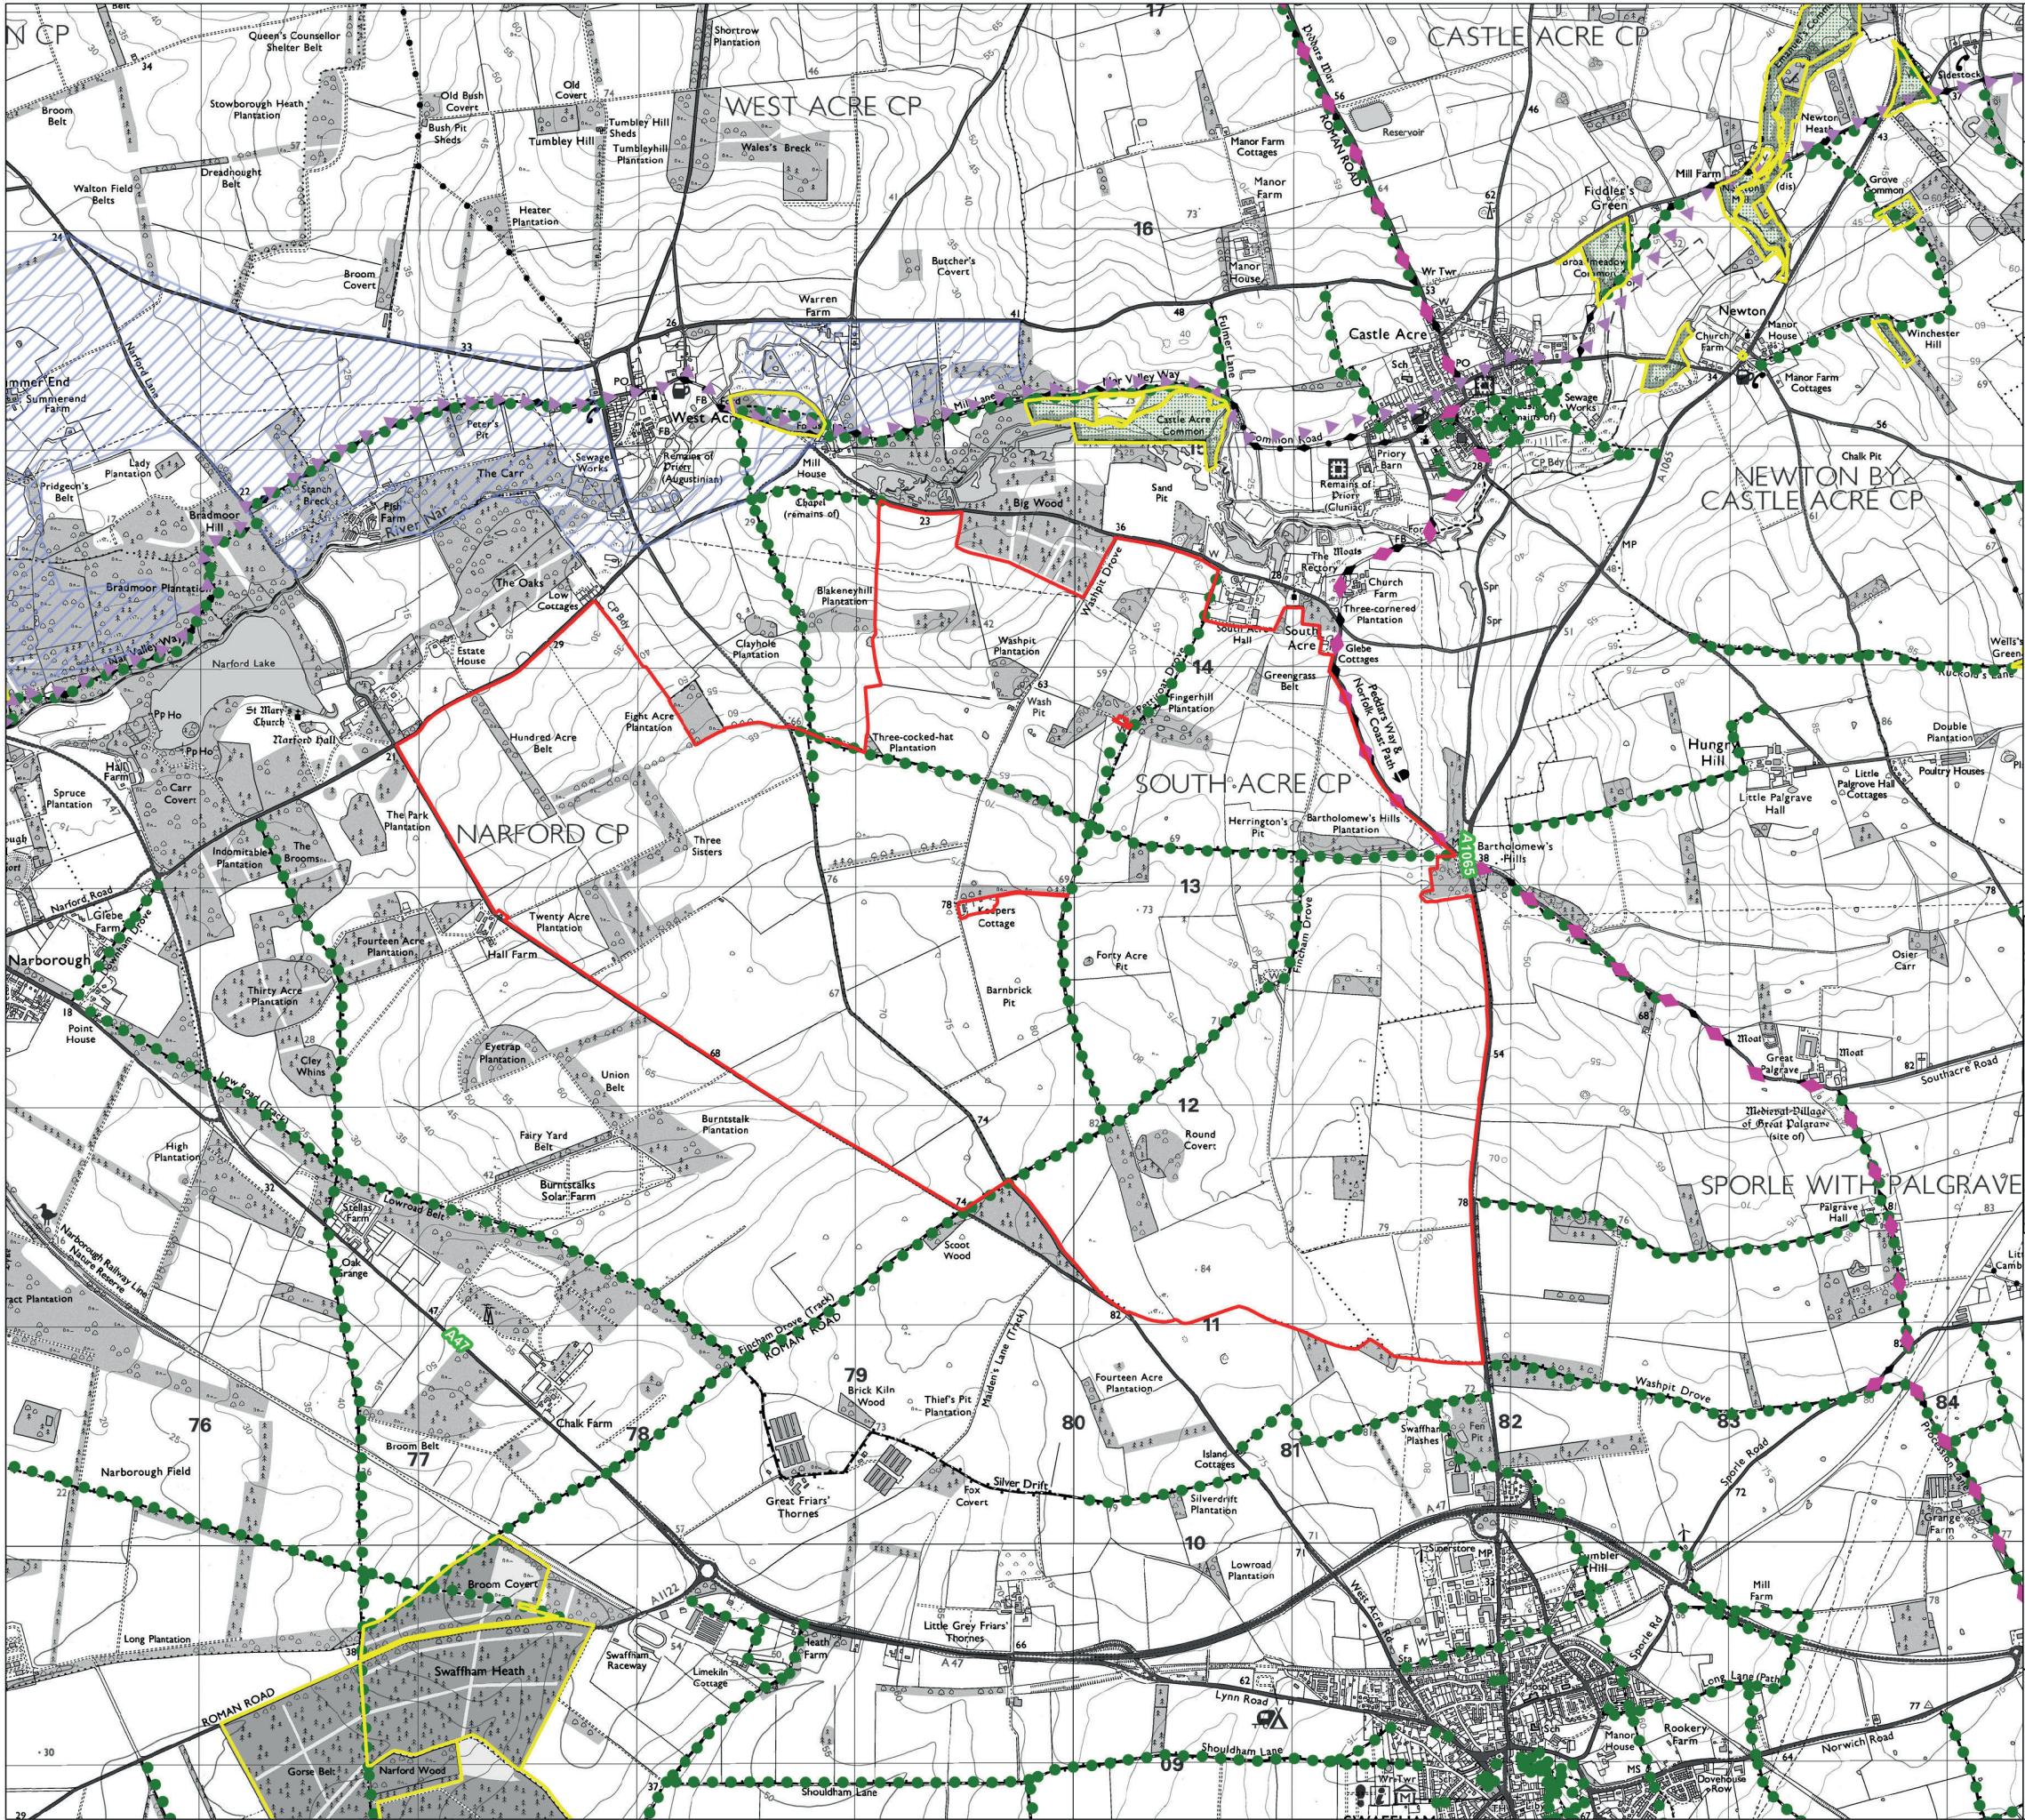


DRAWING TITLE:
Recreational Access

DOCUMENT:
Co-Design Workshop

- LEGEND:
- Site Boundary
 - Peddar's Way and Norfolk Coast Path National Trail
 - Nar Valley Way Long Distance Trail
 - Public Right of Way
 - Westacre Estate Rewilding Project
 - Open Access Land
 - Registered Common Land

Infrastructure Planning (Applications: Prescribed Forms and Procedure) Regulations 2009 - Reg 5 (2)
PINS REFERENCE NUMBER:
Sources: Island Green Power (IGP), INSERT SOURCES

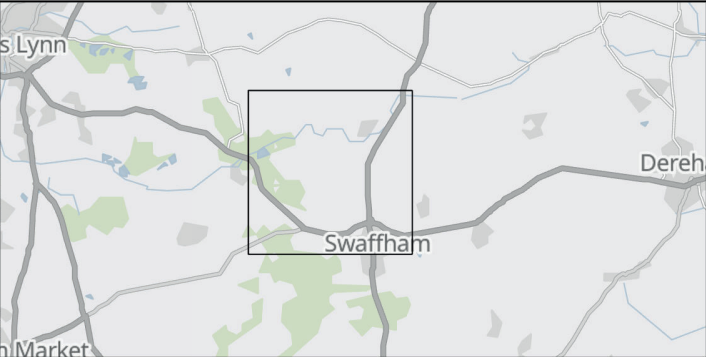


DWG. NO. 9485_0232

A	XXXXXXXXXX XXXXXXXXXXXX XXXXXXXXXXXX XXX	XX	dd/mm/yy
REV.	DESCRIPTION	APP.	DATE
DATE	Sep 2024	DRAWN	VW
SCALE @A3	1:30,000	CHECKED	RK
STATUS	Final	APPROVED	RK

No dimensions are to be scaled from this drawing.
All dimensions are to be checked on site.
Area measurements for indicative purposes only.
THIS DRAWING IS THE PROPERTY ISLAND GREEN POWER AND NO REPRODUCTION MAY BE MADE IN WHOLE OR IN PART WITHOUT PERMISSION




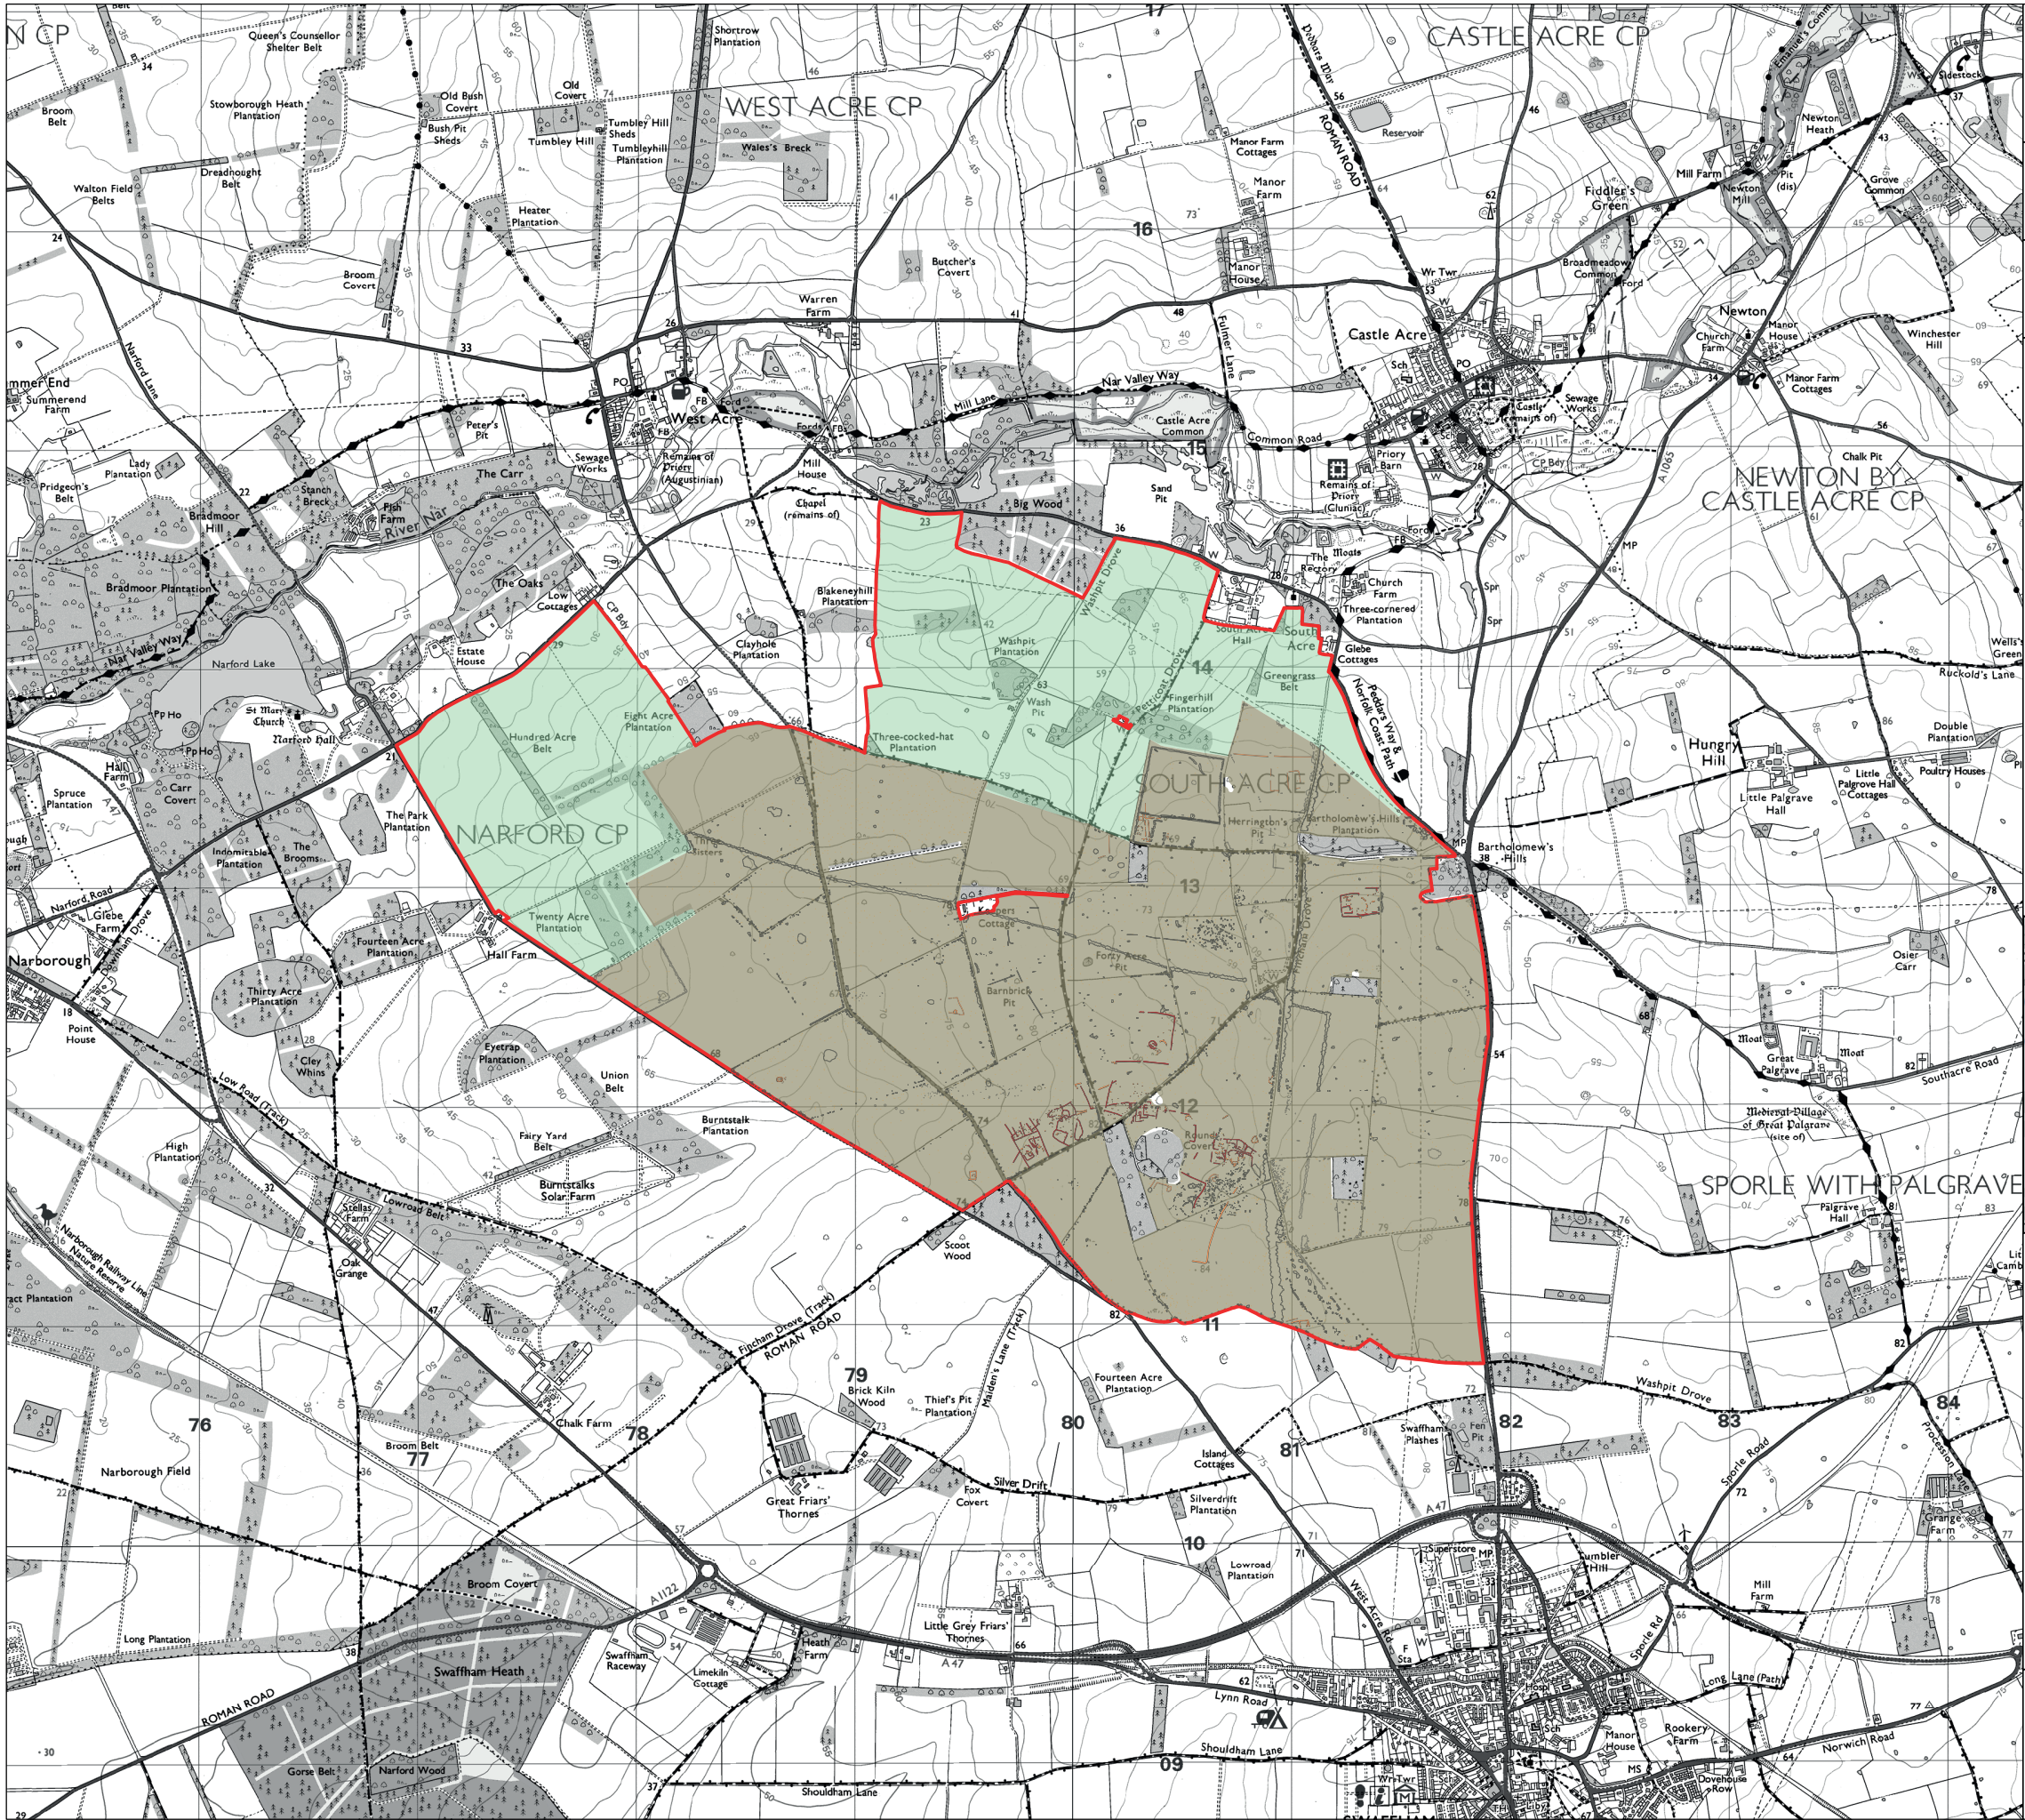

DRAWING TITLE:
Geophysical Interpretation Results

DOCUMENT:
Co-Design Workshop

- LEGEND:
- Site Boundary
 - Potential area for mitigation and enhancement
 - Potential area for solar and associated development
 - Possible Archaeology
 - Probable Archaeology

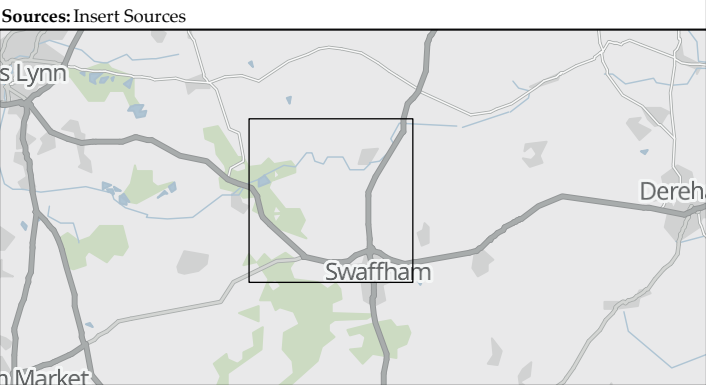


DWG. NO. 9485_0222

DATE	SEP 2024	DRAWN	HW
SCALE @A3	1:30,000	CHECKED	RP
STATUS	Final	APPROVED	RP

No dimensions are to be scaled from this drawing.
All dimensions are to be checked on site.
Area measurements for indicative purposes only.
THIS DRAWING IS THE PROPERTY ISLAND GREEN POWER AND NO REPRODUCTION MAY BE MADE IN WHOLE OR IN PART WITHOUT PERMISSION



LDĀDESIGN

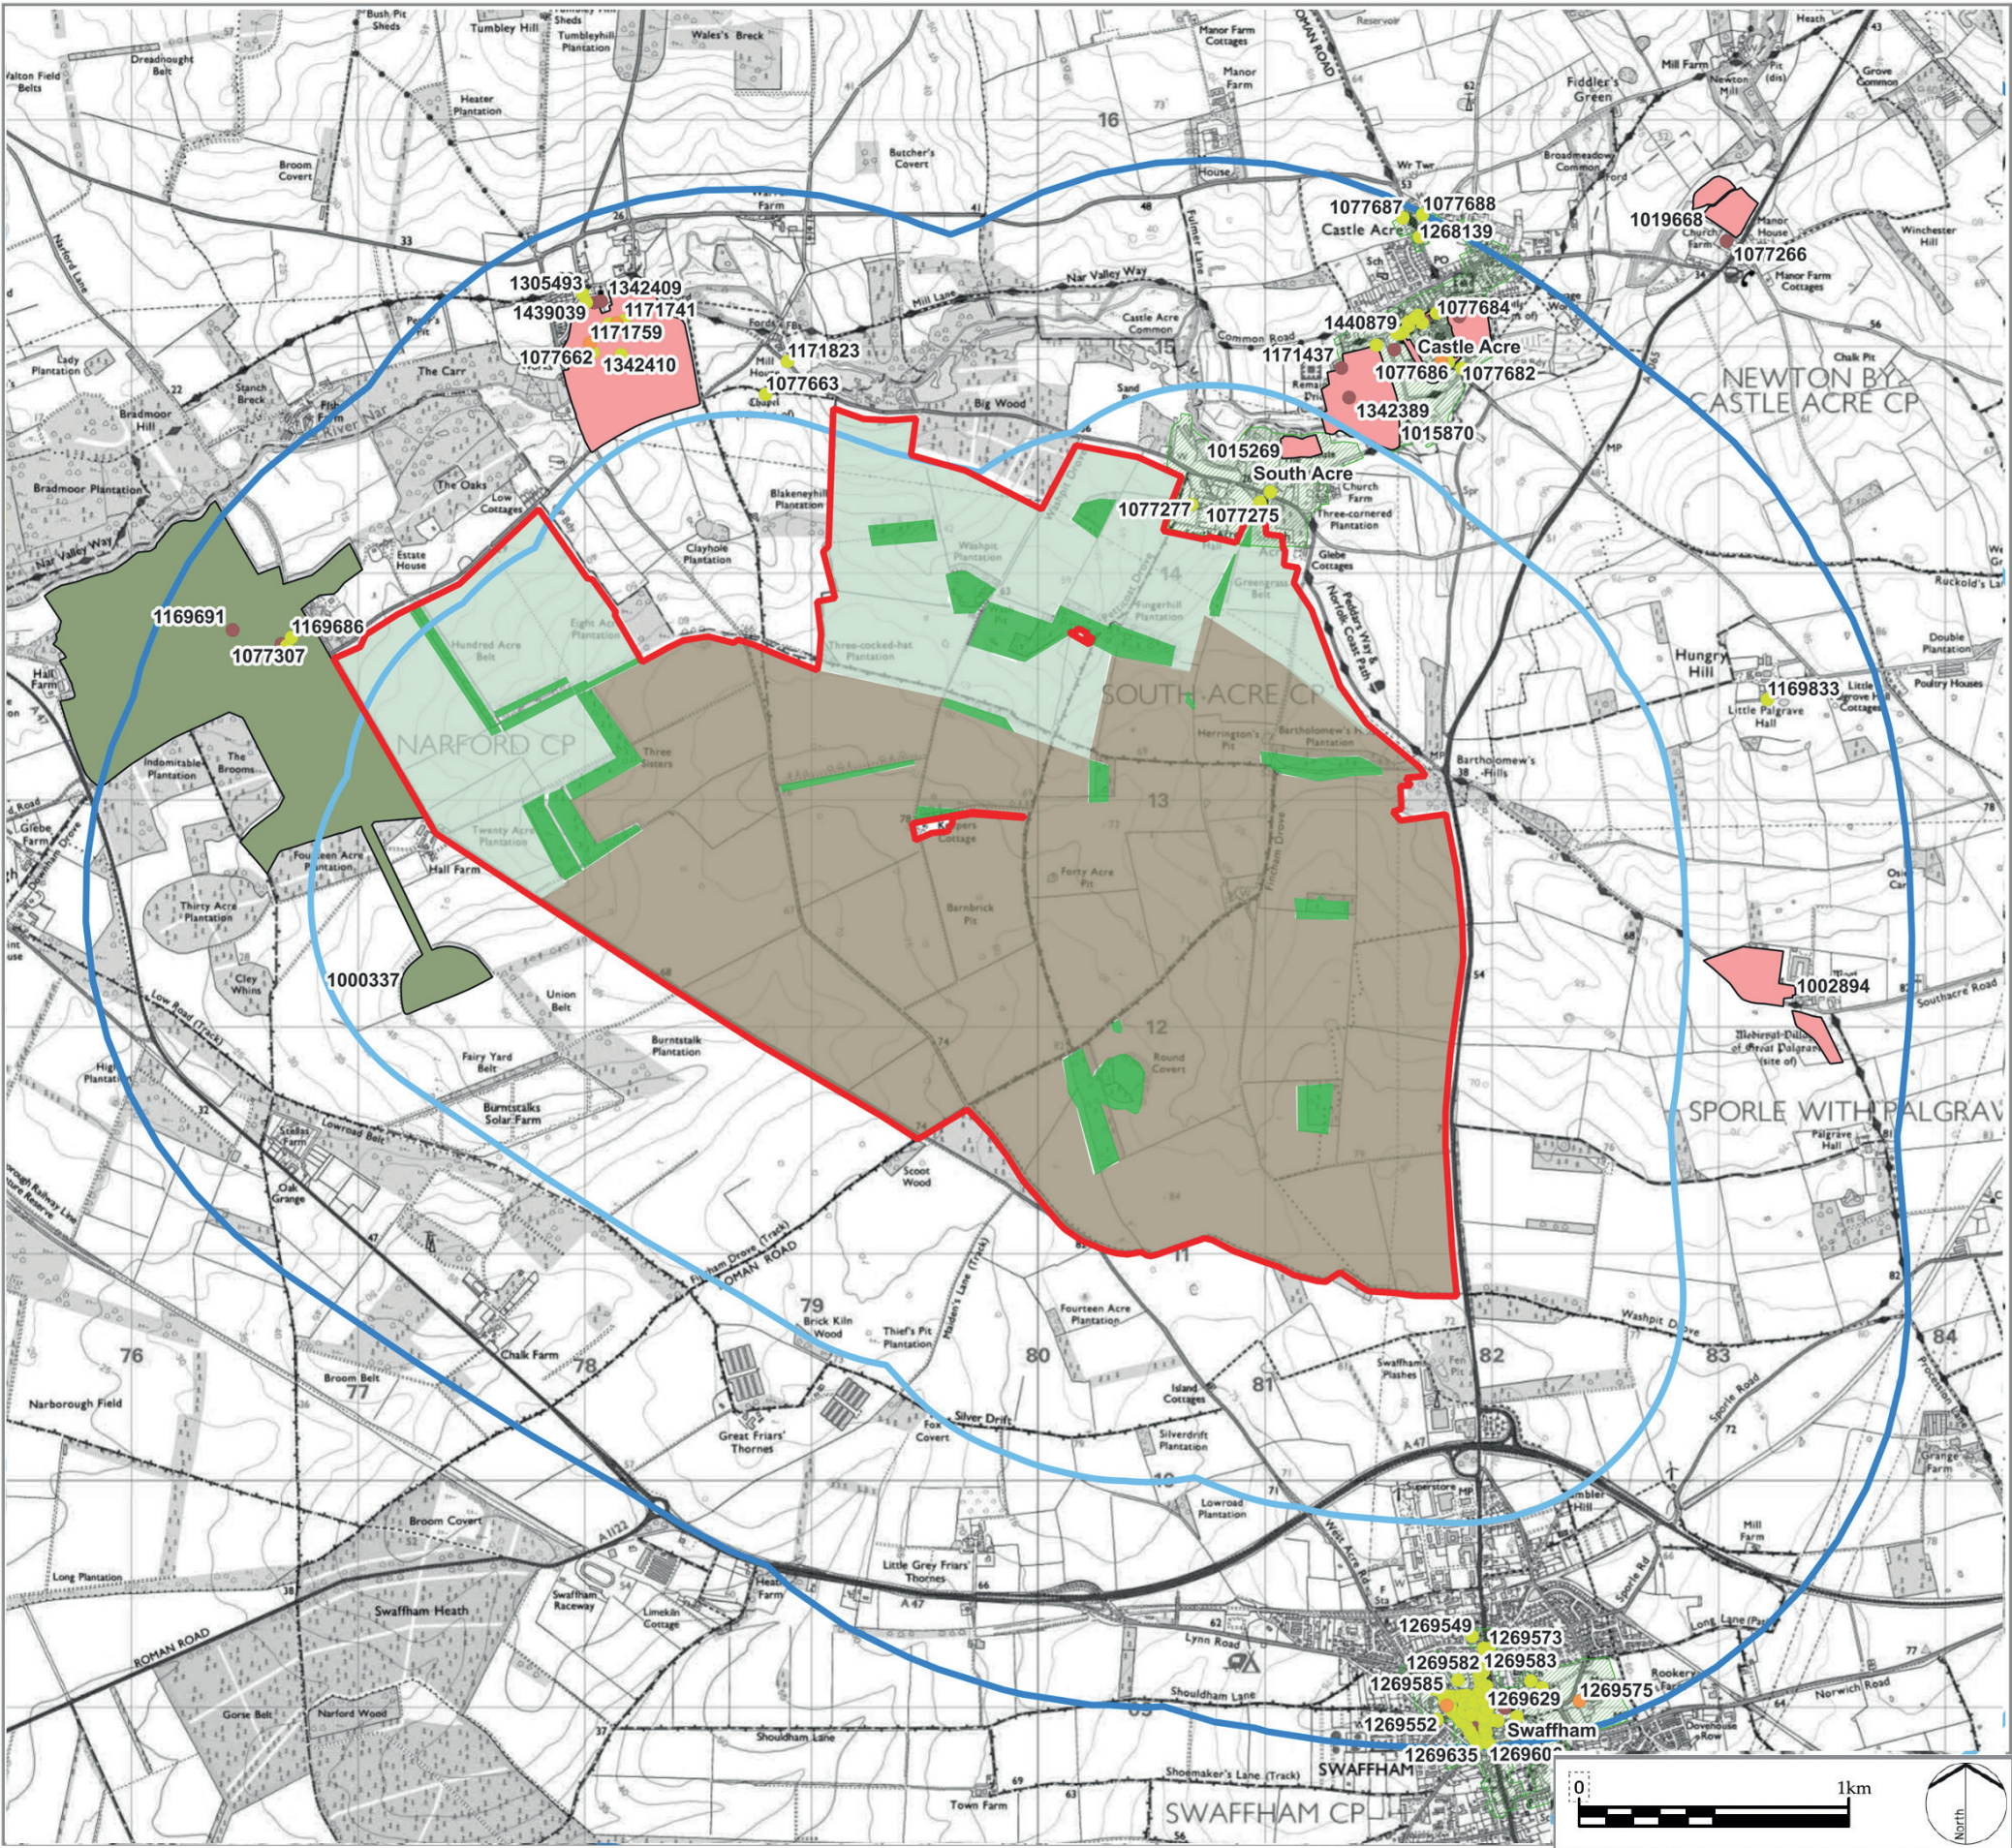

- LEGEND
- Study Site
 - 1km Radius
 - Potential Area for Solar
 - Potential Area for Mitigation and Enhancement
 - Woodland
 - Scheduled Monuments
 - Grade I
 - Grade II*
 - Grade II
 - Grade II Registered Parks and Gardens
 - Conservation Area

REV.	DESCRIPTION	APP. DATE
A		



PROJECT TITLE
THE DROVES SOLAR FARM

DRAWING TITLE
The Study Site Showing Designated Heritage Assets


PINS REFERENCE NUMBER

DATE 03/09/24 DRAWN
SCALE@A3 1:30,000 CHECKED
STATUS Draft APPROVED

DWG. NO.

No dimensions are to be scaled from this drawing.
All dimensions are to be checked on site.
Area measurements for indicative purposes only.

THIS DRAWING IS THE PROPERTY OF ISLAND GREEN POWER AND NO
REPRODUCTION MAY BE MADE IN WHOLE OR IN PART WITHOUT PERMISSION
Sources: Ordnance Survey...

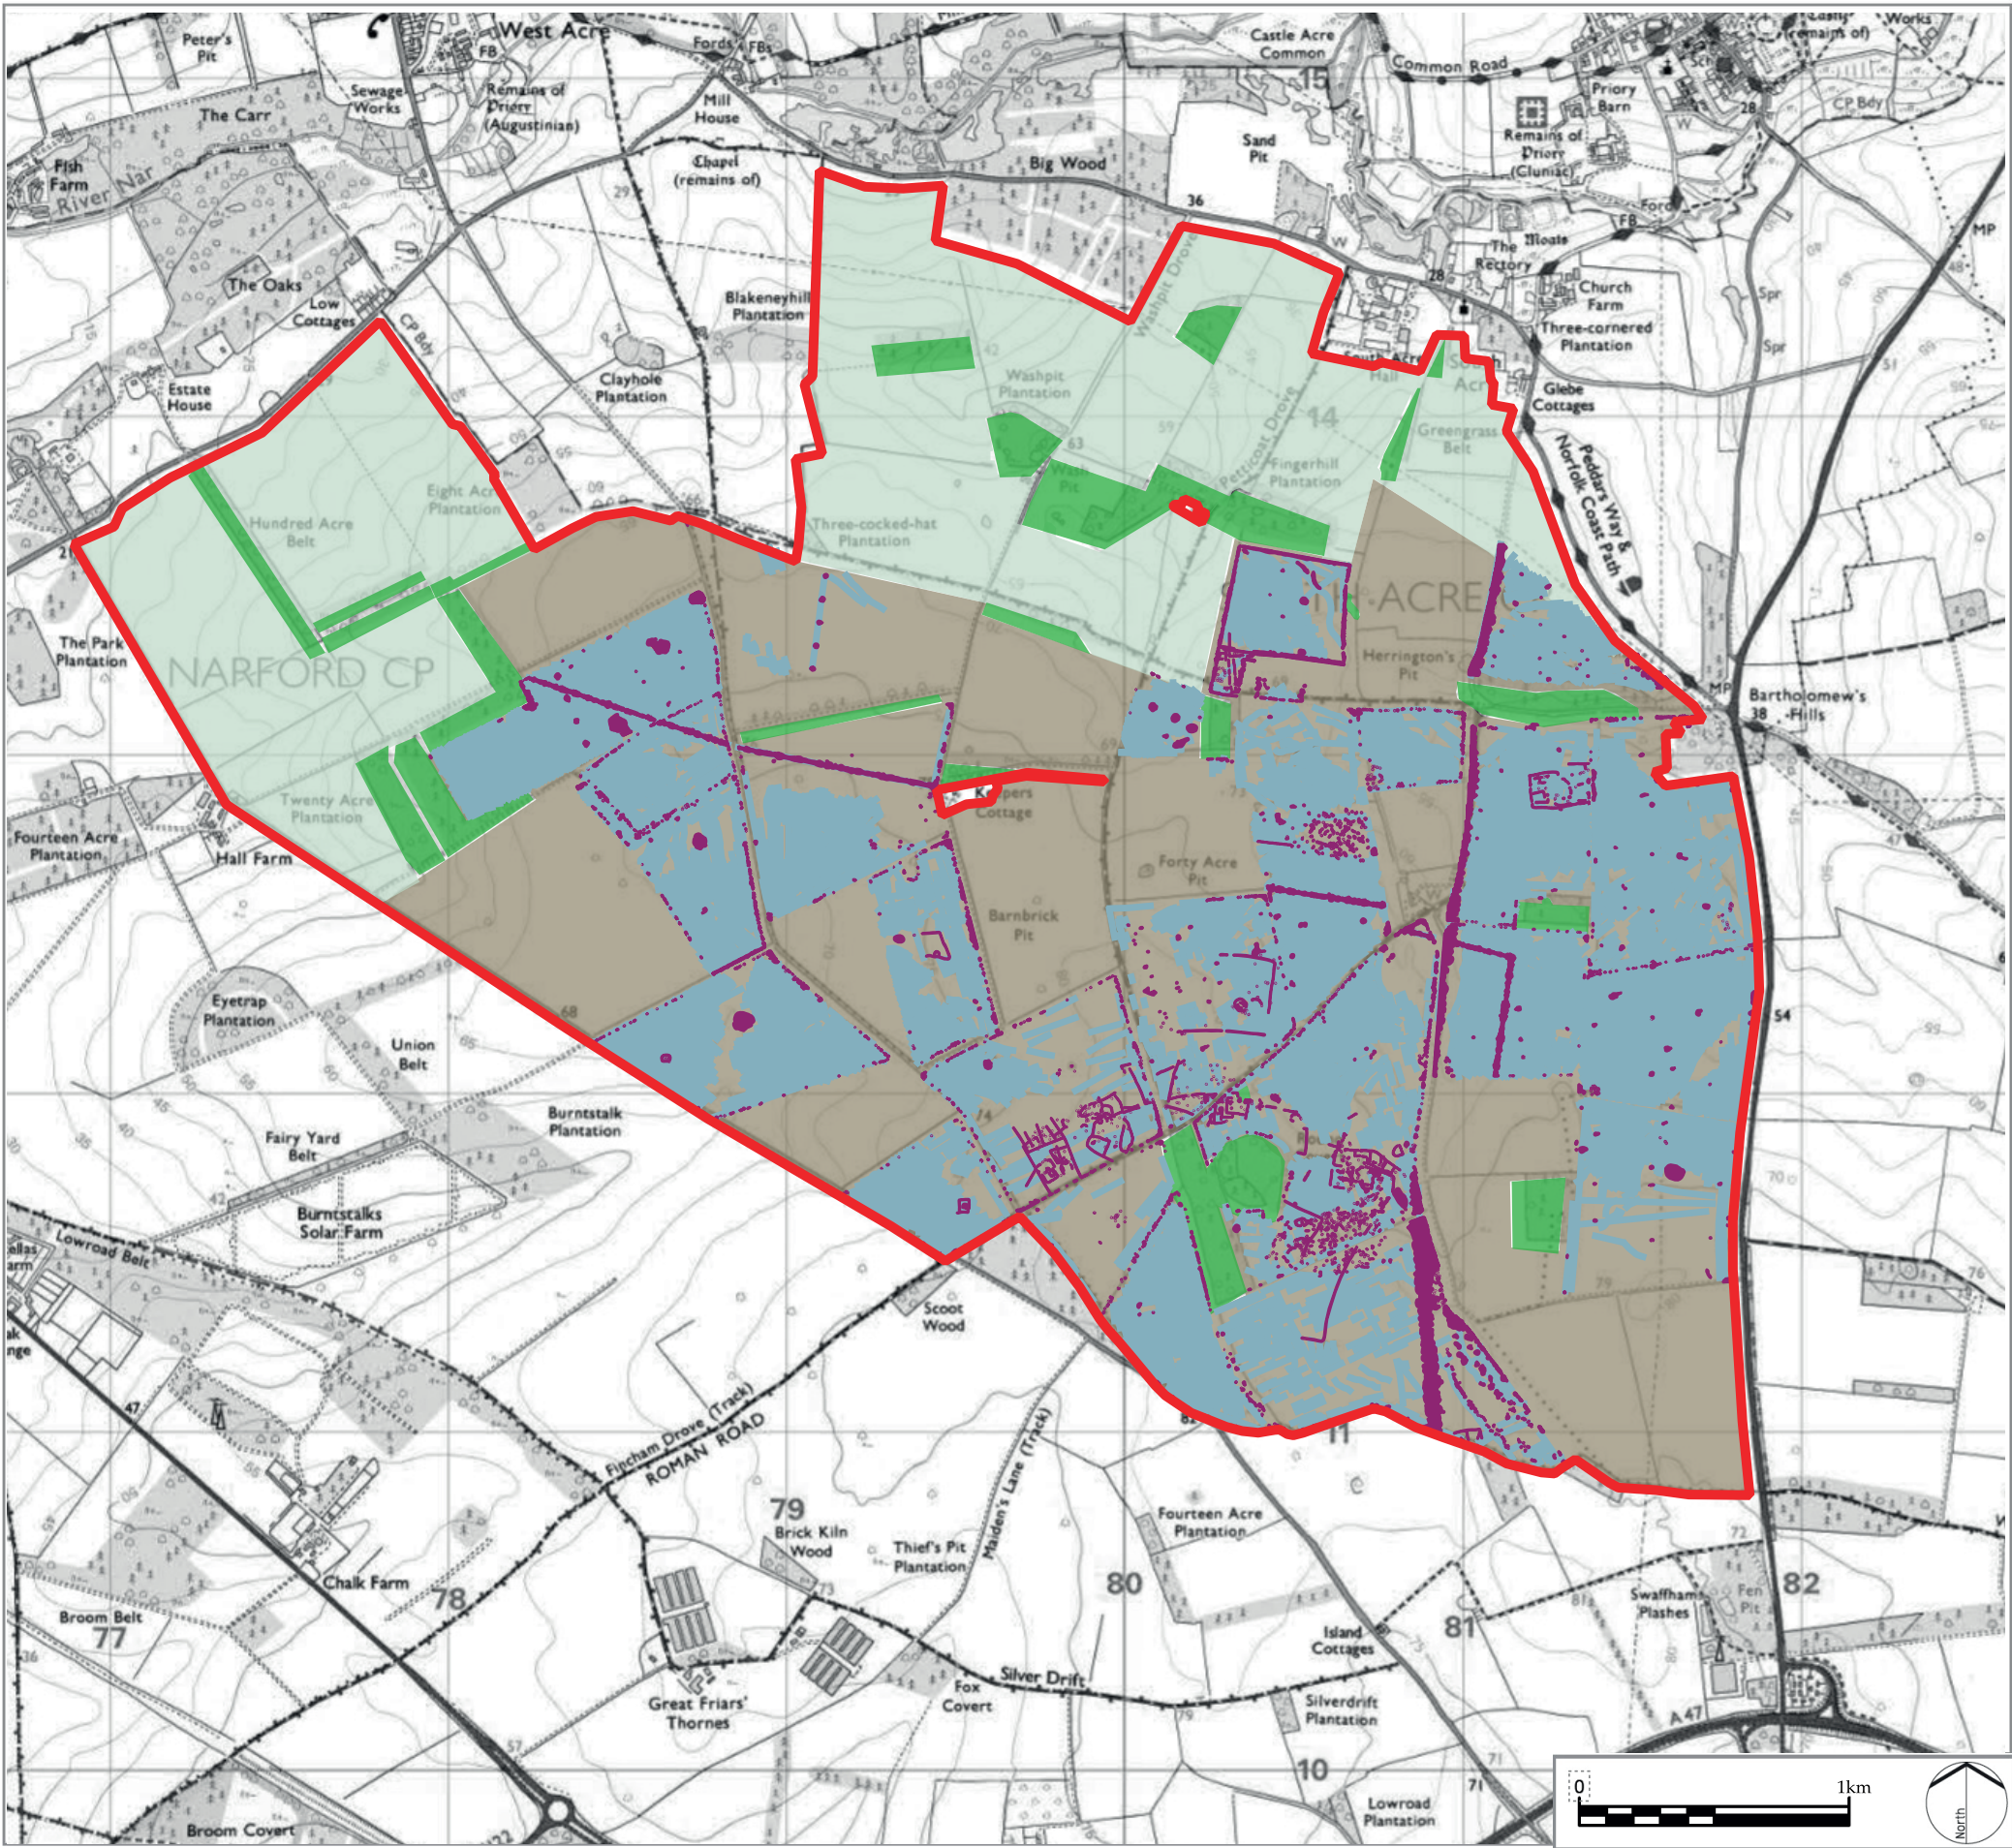

- LEGEND
- Study Site
 - 1km Radius
 - Potential Area for Solar
 - Potential Area for Mitigation and Enhancement
 - Woodland
 - Geophysical Survey Interpretation Line
 - Geophysical Survey Interpretation Polygon

A			
REV.	DESCRIPTION		APP. DATE



PROJECT TITLE
THE DROVES SOLAR FARM

DRAWING TITLE
The Study Site Showing Geophysical Survey Interpretation

PINS REFERENCE NUMBER

DATE	03/09/24	DRAWN
SCALE@A3	1:30,000	CHECKED
STATUS	Draft	APPROVED

DWG. NO.

No dimensions are to be scaled from this drawing.
All dimensions are to be checked on site.
Area measurements for indicative purposes only.


THIS DRAWING IS THE PROPERTY ISLAND GREEN POWER AND NO REPRODUCTION MAY BE MADE IN WHOLE OR IN PART WITHOUT PERMISSION
Sources: Ordnance Survey...



DRAWING TITLE:
Location Plan

DOCUMENT:
Co-Design Workshop

LEGEND:
 Site Boundary

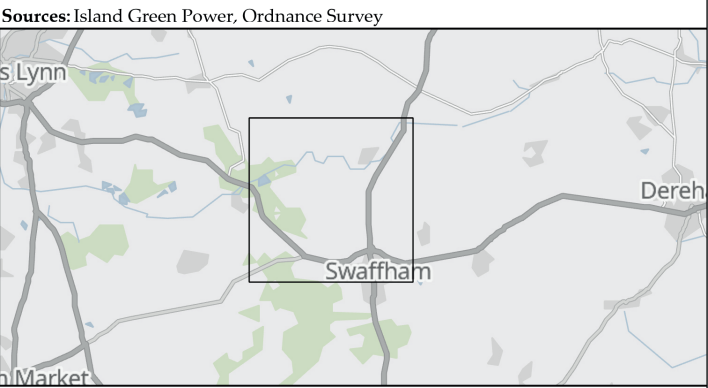

Sources: Island Green Power, Ordnance Survey

DWG. NO. 9485_0219

DATE	Aug 2024	DRAWN	ECa
SCALE @A3	1:30,000	CHECKED	RPi
STATUS	Final	APPROVED	RPi

No dimensions are to be scaled from this drawing.
All dimensions are to be checked on site.
Area measurements for indicative purposes only.
THIS DRAWING IS THE PROPERTY ISLAND GREEN POWER AND NO
REPRODUCTION MAY BE MADE IN WHOLE OR IN PART WITHOUT PERMISSION



LDĀDESIGN