

The Drovers Solar Farm

Waterbodies River Basin Management Plan

Prepared by: LDA Design

Date: November 2025

PINS reference: EN0110013

Document reference: APP/2.6 (Original)

APFP Regulation Reg 5(2)(I)

Planning Act 2008


Infrastructure Planning (Applications: Prescribed Forms and Procedure) Regulations 2009





2.6 Waterbodies River Basin Management Plan

Drawing Number	Revision Number	Drawing Title	Scale
9485_0448	P0	Waterbodies River Basin Management Plan	1:40,000 @ A3

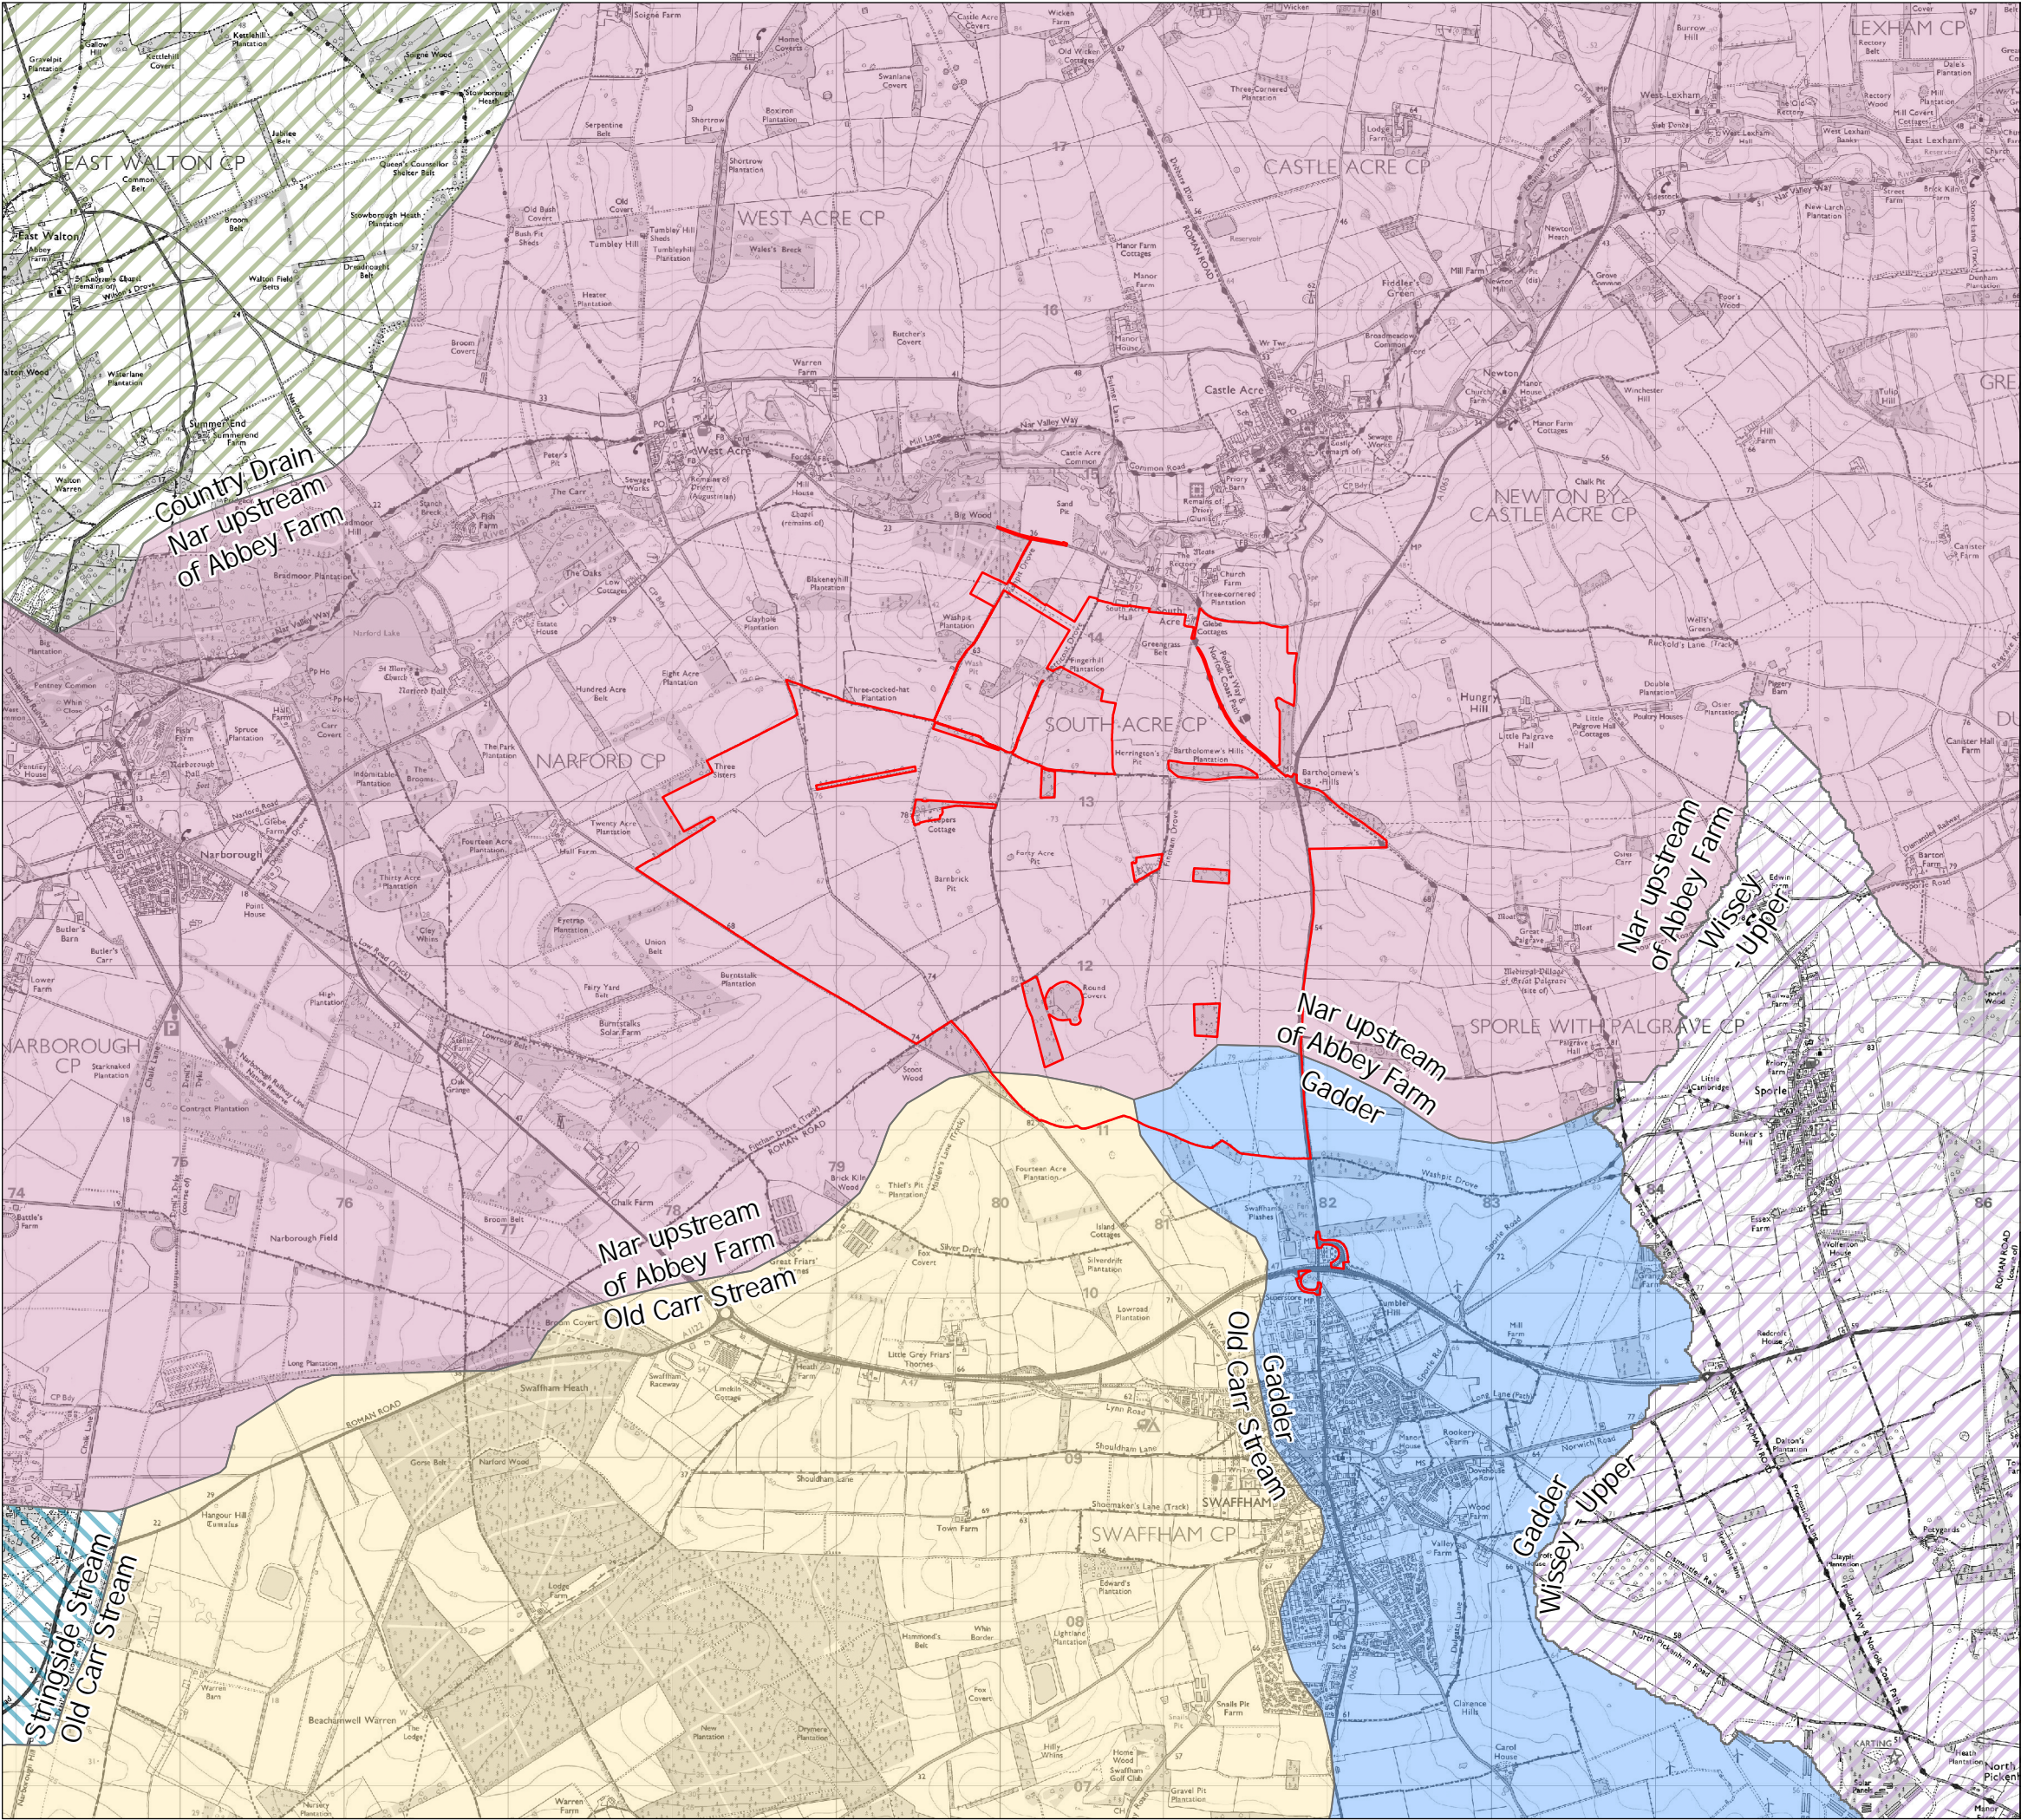


DRAWING TITLE:
Waterbodies River Basin Management Plan

DOCUMENT:
2.6 Waterbodies River Basin Management Plan

- LEGEND:
- Order limits
 - Country Drain
 - Gadder
 - Nar upstream of Abbey Farm
 - Old Carr Stream
 - Stringside Stream
 - Wissey - Upper

*Note - No dimensions are to be scaled from this drawing. All dimensions are to be checked on site. A rea measurements for indicative purposes only.
Sources: Environment Agency, LDA Design, IGP 2025

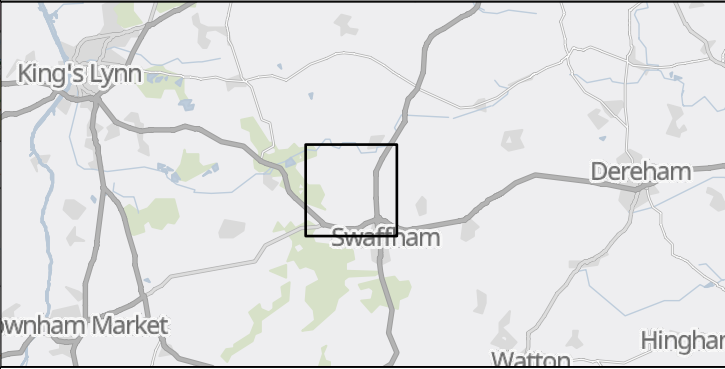

The Infrastructure Planning (Applications: Prescribed Forms and Procedure) Regulations 2009 – Reg 5(2)(l)

PINS Ref. EN 0110013	Drawing no.: 9485_0448		
DATE	Nov 2025	DRAWN	EC
SCALE @A3	1:40,000	CHECKED	PD
STATUS	Final	APPROVED	RP
P0	DCO Submission		RP 19/11/2025
REV.	DESCRIPTION		APP. DATE

THIS DRAWING IS THE PROPERTY OF ISLAND GREEN POWER AND NO REPRODUCTION MAY BE MADE IN WHOLE OR IN PART WITHOUT PERMISSION

0 2km

North

