

# The Drovers Solar Farm

---

## **Statutory Historic Environmental Features Plan**

Prepared by: LDA Design

Date: November 2025

PINS reference: EN0110013

Document reference: APP/2.9 (Original)

APFP Regulation Reg 5(2)(m)

Planning Act 2008

Infrastructure Planning (Applications: Prescribed Forms and Procedure) Regulations 2009






## 2.9 Statutory Historic Environmental Features Plan

Drawing Number	Revision Number	Drawing Title	Scale
9485_0451	P0	Statutory Historic Environmental Features Plan	1:40,000 @ A3



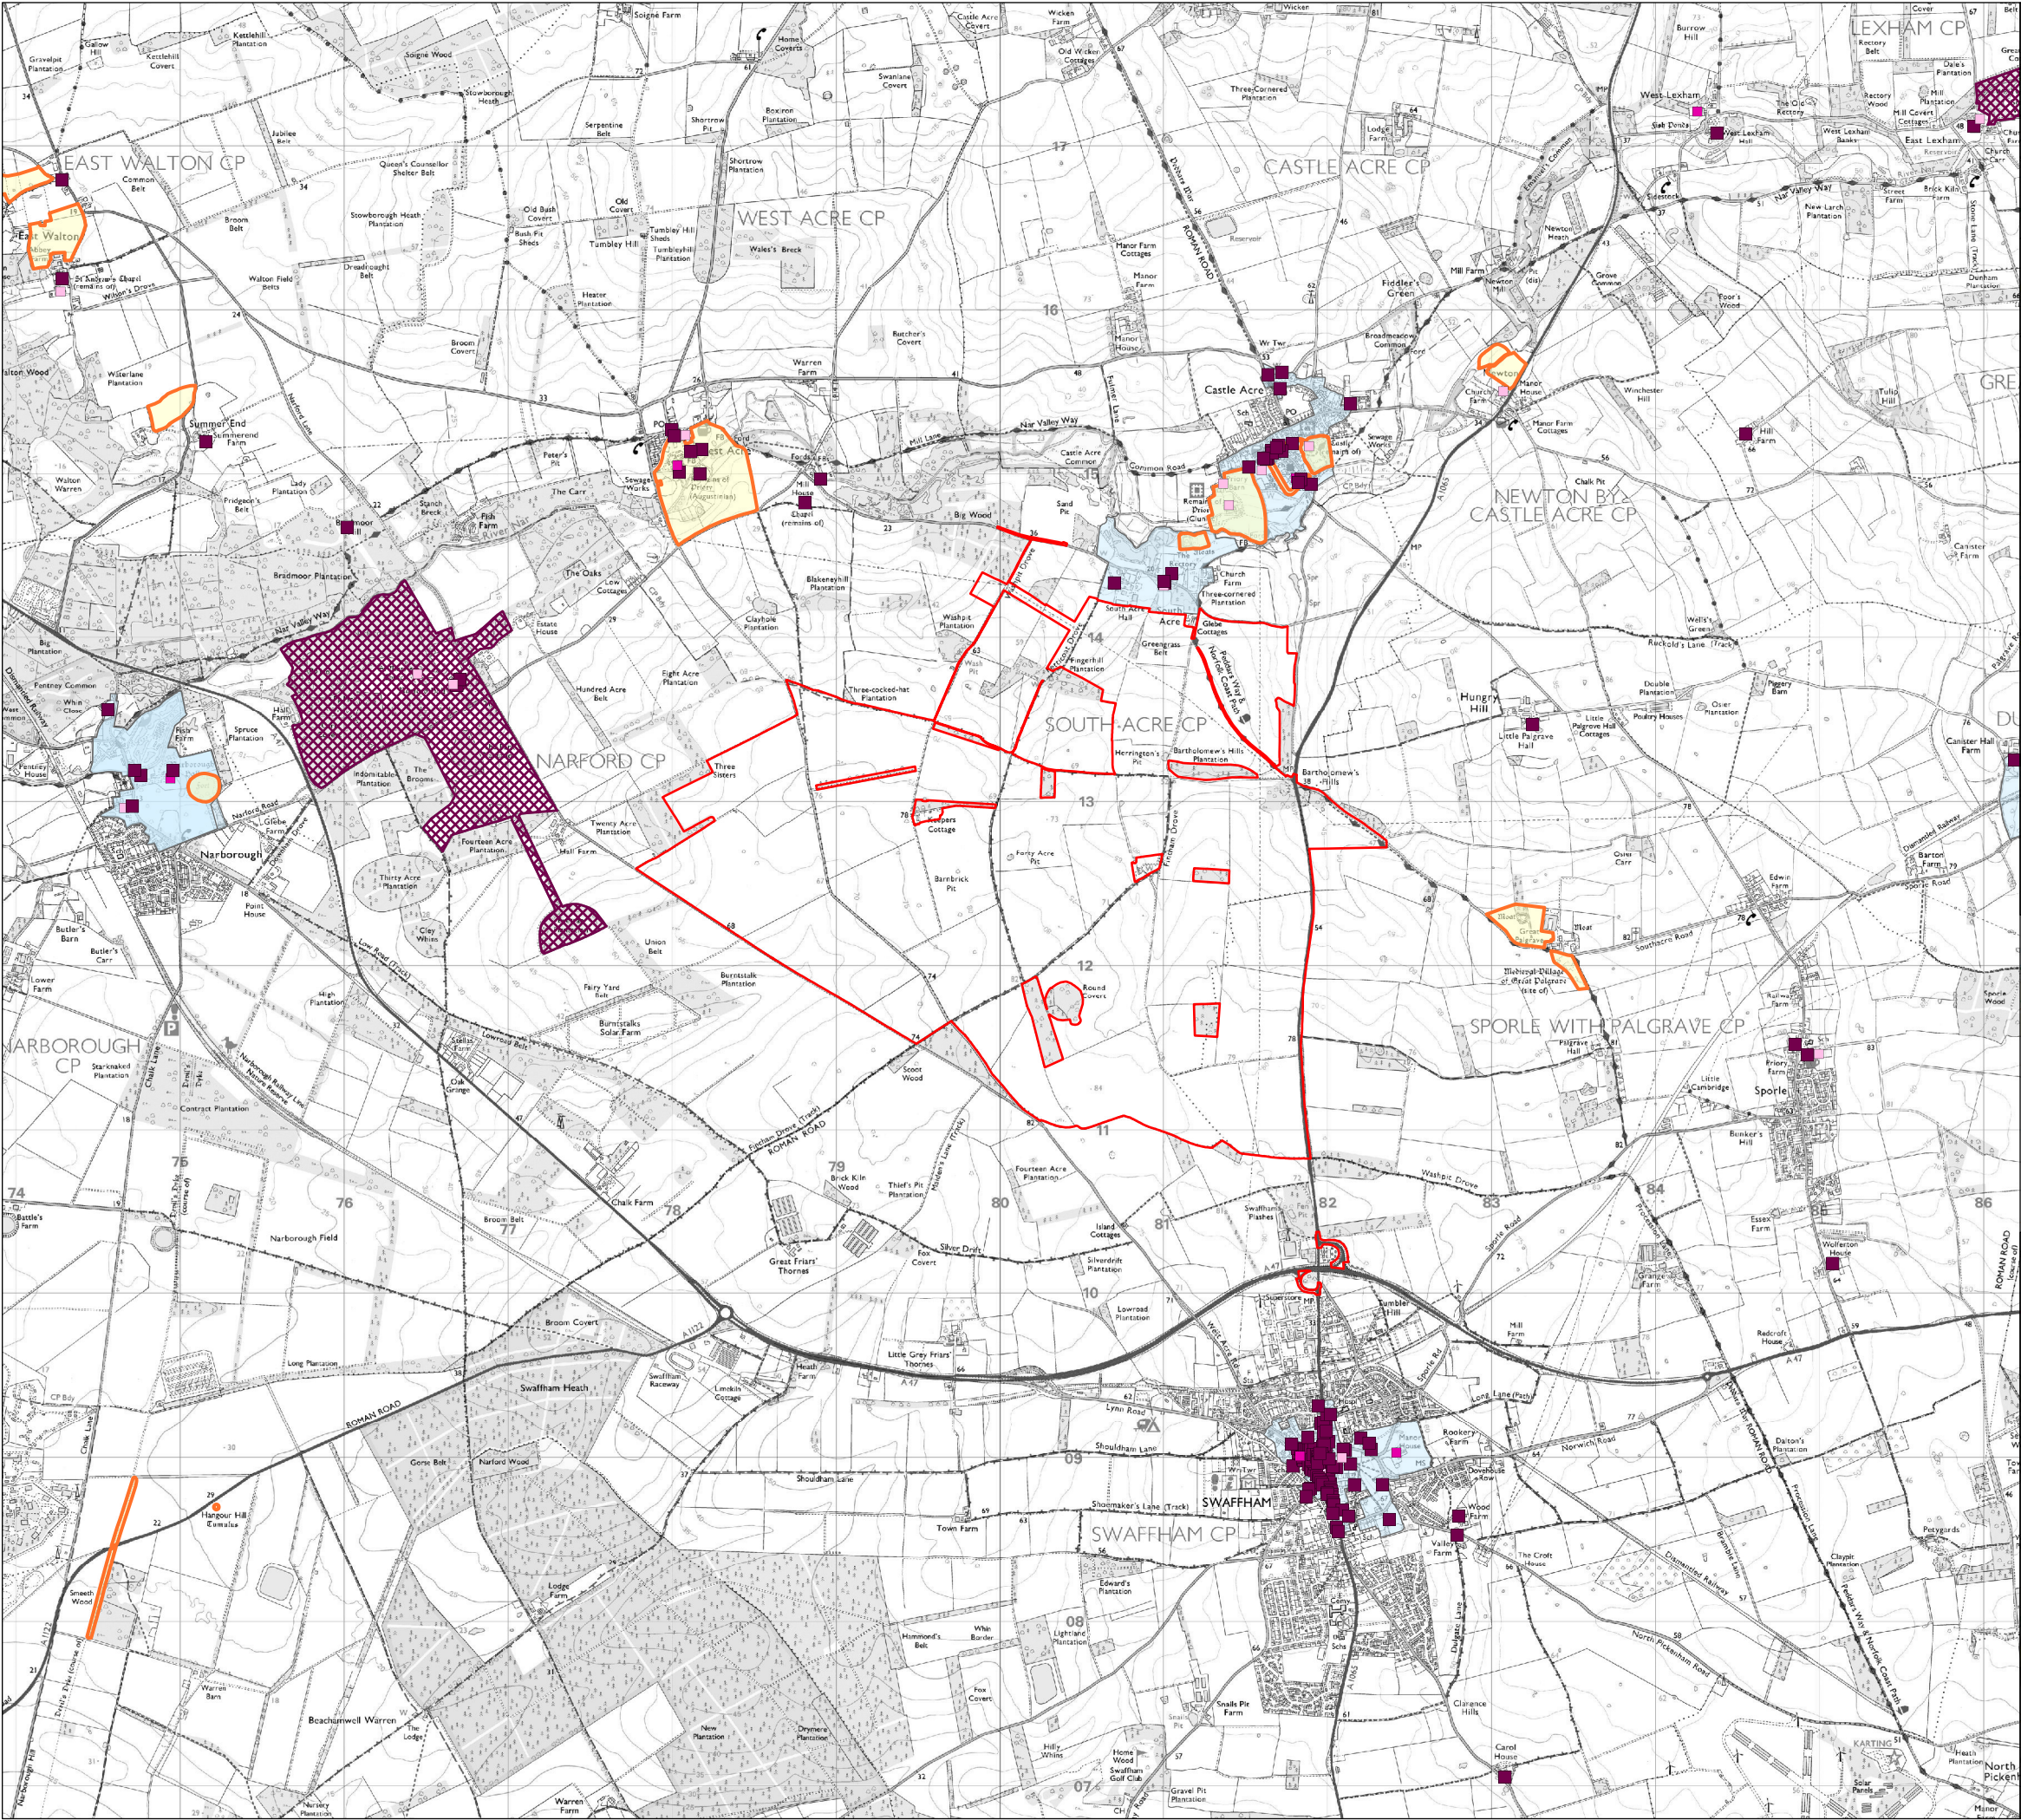


DRAWING TITLE:  
Statutory Historic Environmental Features Plan

DOCUMENT:  
2.9 Statutory Historic Environment Features Plan

- LEGEND:
- Order limits
  - Listed Buildings
    - Grade I
    - Grade II
    - Grade II\*
  - Registered Parks and Gardens
  - Scheduled Monuments
  - Conservation Areas

\*Note - No dimensions are to be scaled from this drawing. All dimensions are to be checked on site. A rea measurements for indicative purposes only.  
Sources: Historic England, GCH Heritage, England, LDA Design, IGP 2025

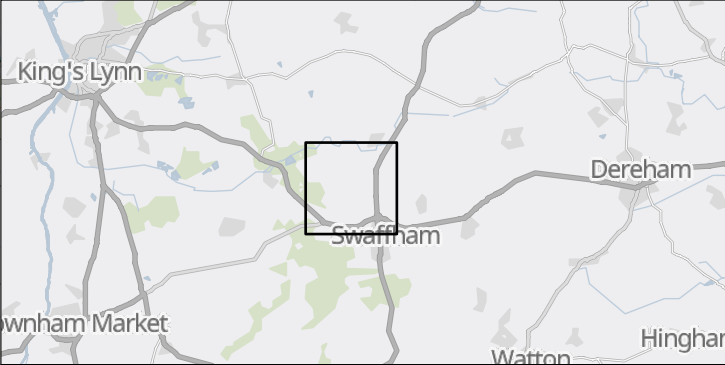

The Infrastructure Planning (Applications: Prescribed Forms and Procedure) Regulations 2009 – Reg 5(2)(m)

PINS Ref. EN 0110013		Drawing no.: 9485_0451	
DATE	Nov 2025	DRAWN	EC
SCALE @A 3	1:40,000	CHECKED	PD
STATUS	Final	APPROVED	RP
P0	DCO Submission	RP	19/11/2025
REV.	DESCRIPTION	APP.	DATE

THIS DRAWING IS THE PROPERTY OF ISLAND GREEN POWER AND NO REPRODUCTION MAY BE MADE IN WHOLE OR IN PART WITHOUT PERMISSION

0 2km

