


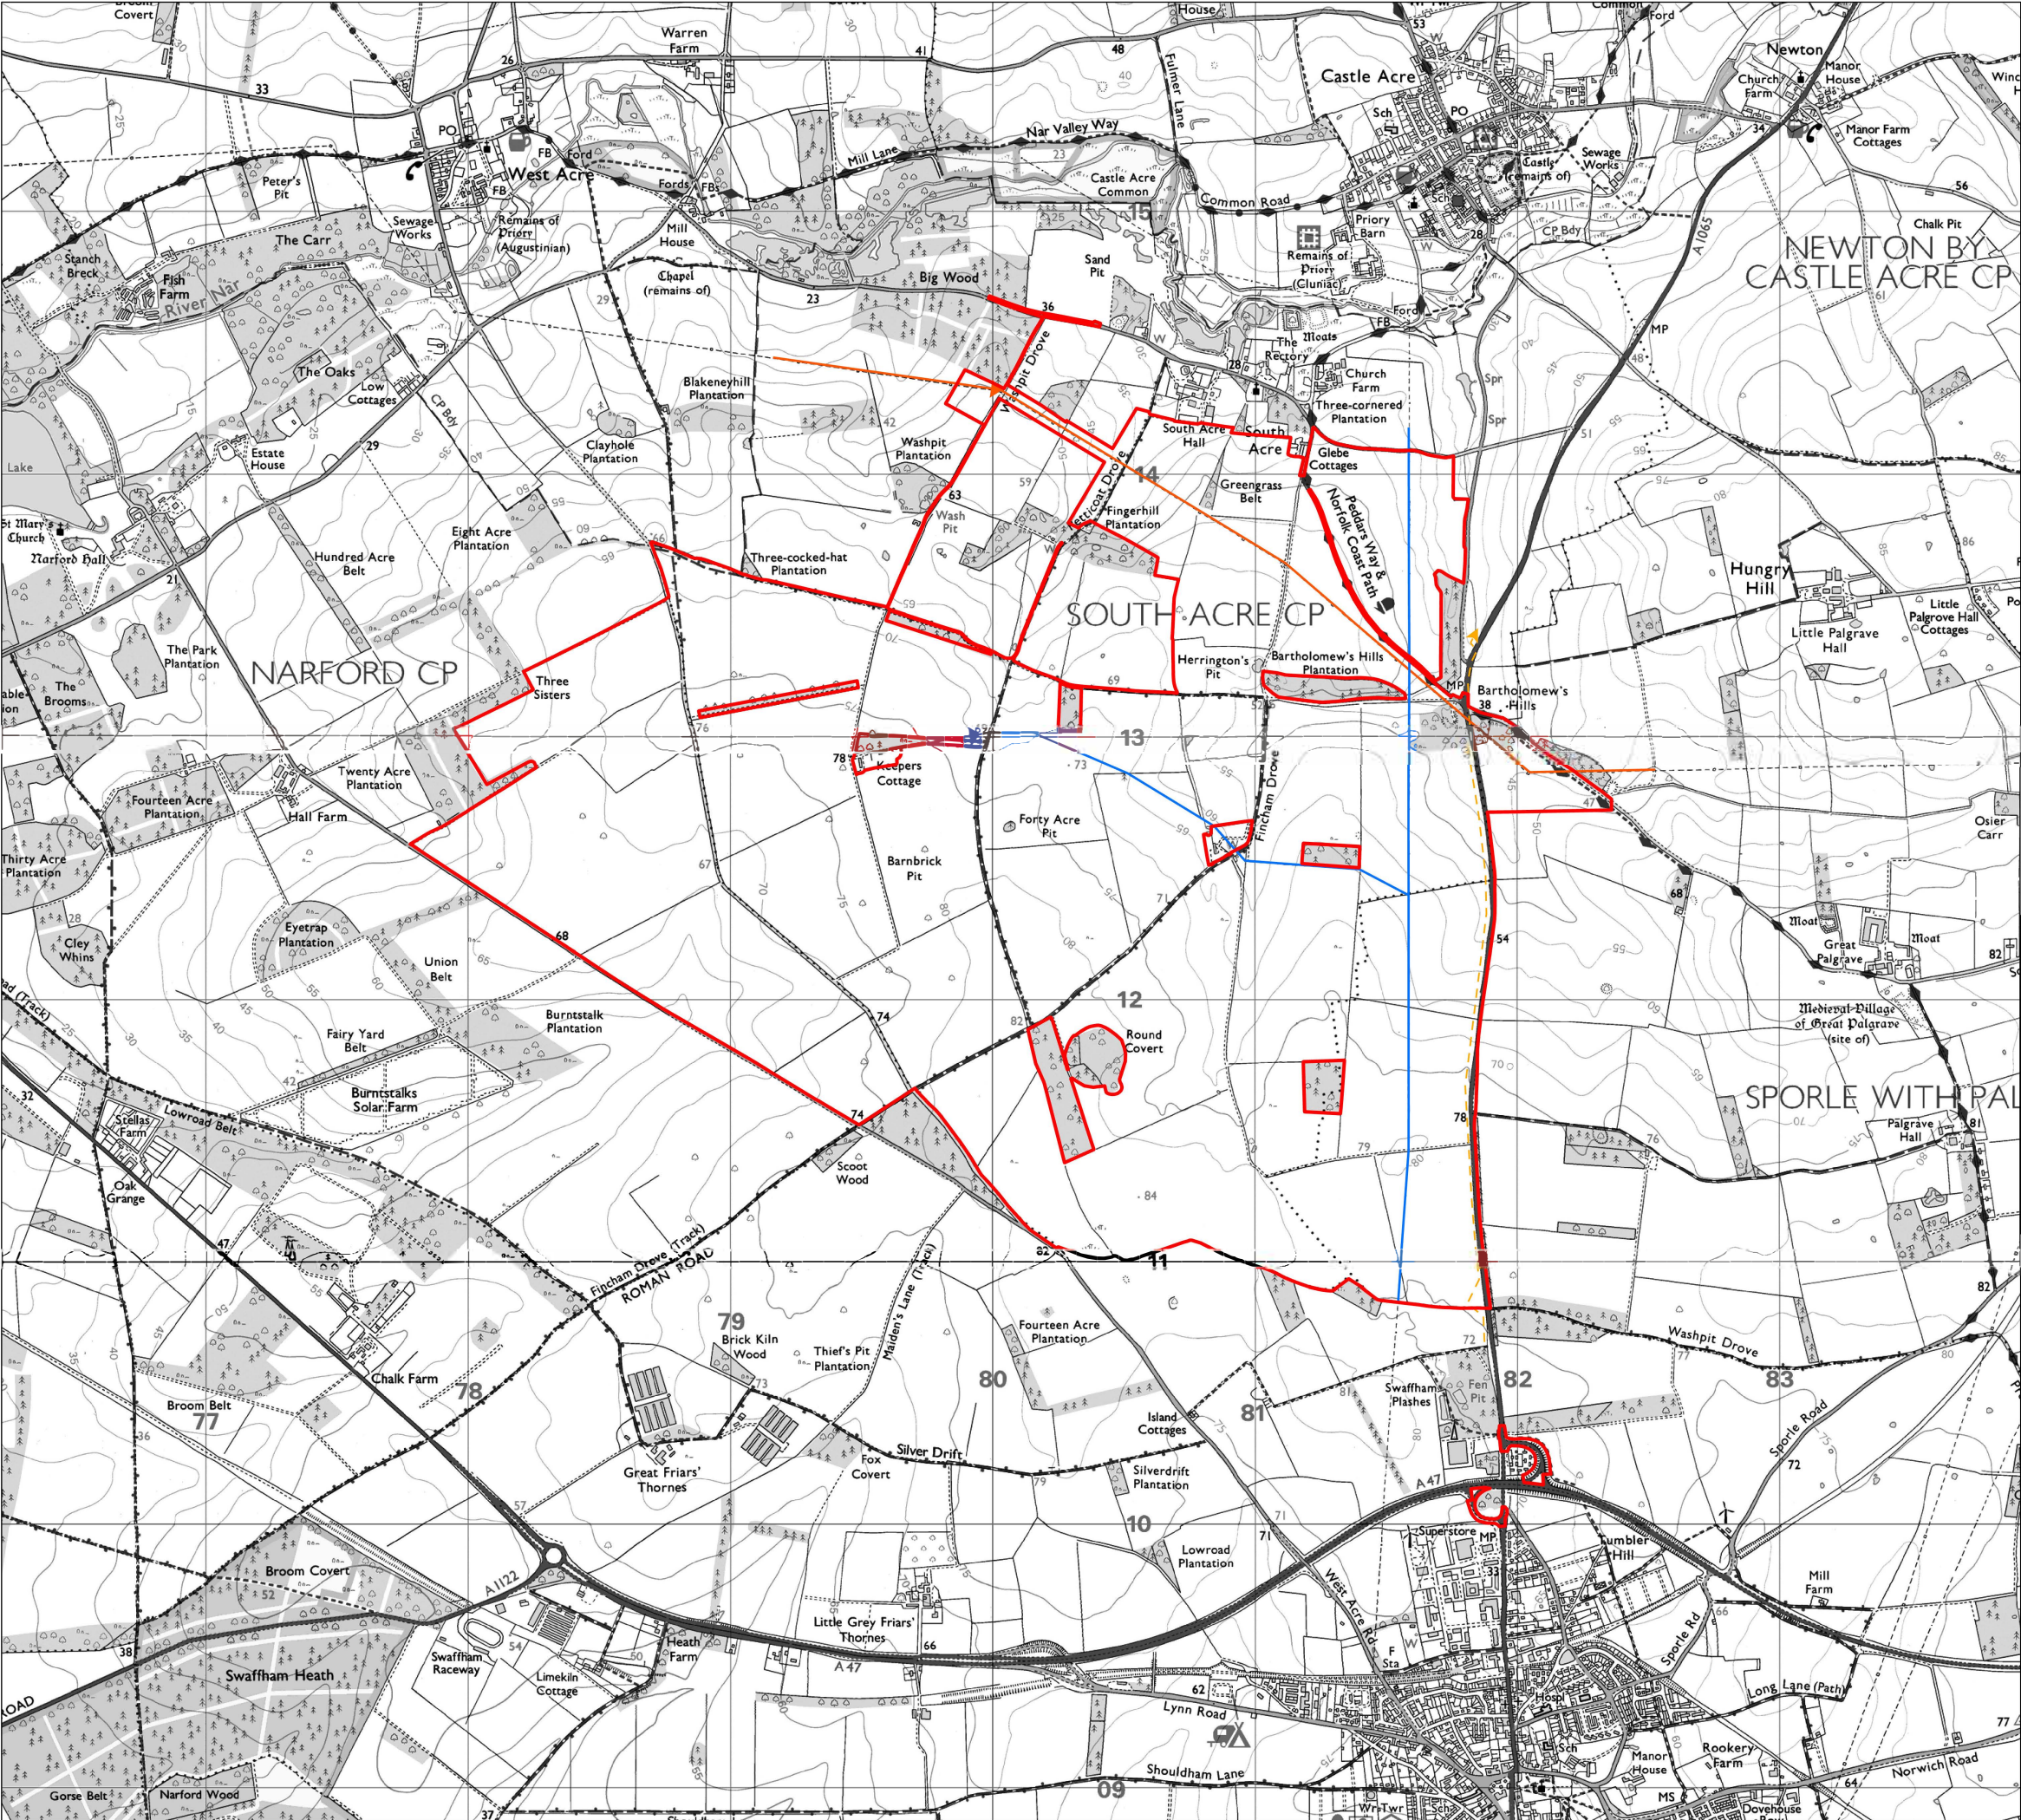

DRAWING TITLE:
ES Figure 16.1 Utilities Plan

DOCUMENT:
6.3 Environmental Statement Volume 3 Figure 16.1: Utilities Plan

- LEGEND:
- Order limits
 - Utilities
 - Anglian Water Foul Main
 - National Grid OHL
 - UKPN/EPN

*Note - No dimensions are to be scaled from this drawing. All dimensions are to be checked on site. Area measurements for indicative purposes only. Drawing shows indicative alignment only. Underground and overground utilities not shown in relation to Highway Works area. Preconstruction checks to be undertaken by contractor to confirm presence and alignment of underground and overground utilities within the Order limits.

Sources:LDA Design, IGP 2025, WSP (Opensource data and Linesearch), Wilson Wraight, GHC Heritage/Headland Archaeology



The Infrastructure Planning (Applications: Prescribed Forms and Procedure) Regulations 2009 – Reg 5(2)(a)

PINS Ref. EN0110013 Drawing no.: 9485_0532

DATE	Nov 2025	DRAWN	EC
SCALE @A3	1:25,000	CHECKED	PD
STATUS	Final	APPROVED	RP

P0	DCO Submission	PD	19/11/2025
REV.	DESCRIPTION	APP.	DATE

THIS DRAWING IS THE PROPERTY ISLAND GREEN POWER AND NO REPRODUCTION MAY BE MADE IN WHOLE OR IN PART WITHOUT PERMISSION

