

The Drovers Solar Farm

Appendix 5.1: Illustrative Technical Information

Prepared by: LDA Design

Date: November 2025

PINS reference: EN0110013

Document reference: APP/6.4 (Original)

APFP Regulation Reg 5(2)(a)

Planning Act 2008

Infrastructure Planning (Applications: Prescribed Forms and Procedure) Regulations 2009





List of Contents

Plate 1 Battery Storage.....	1
Plate 2 Indicative PV Arrays	2
Plate 3 Typical Fence and Gate Details.....	3
Plate 4 Typical CCTV Pole	4
Plate 5 Internal Access Track Detail	5
Plate 6 Indicative Conversion Unit	6
Plate 7 Illustrative Grid Connection Infrastructure Routing	7

Note: These drawings are illustrative only and not to scale



Plate 1 Battery Storage

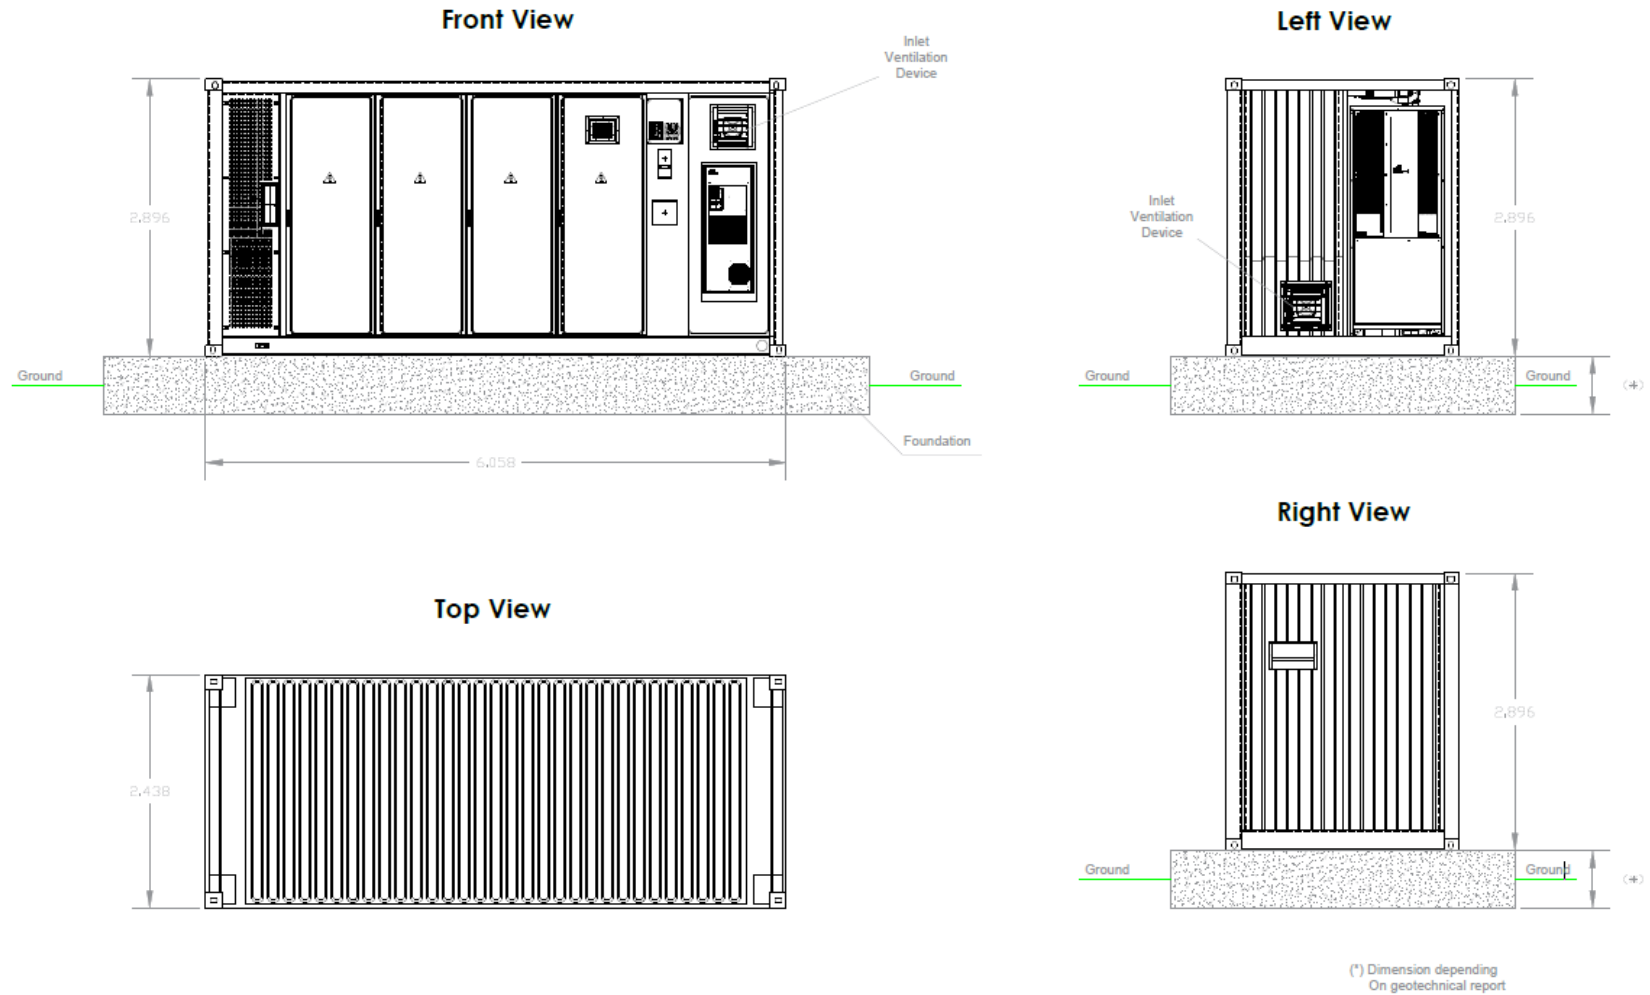




Plate 2 Indicative PV Arrays

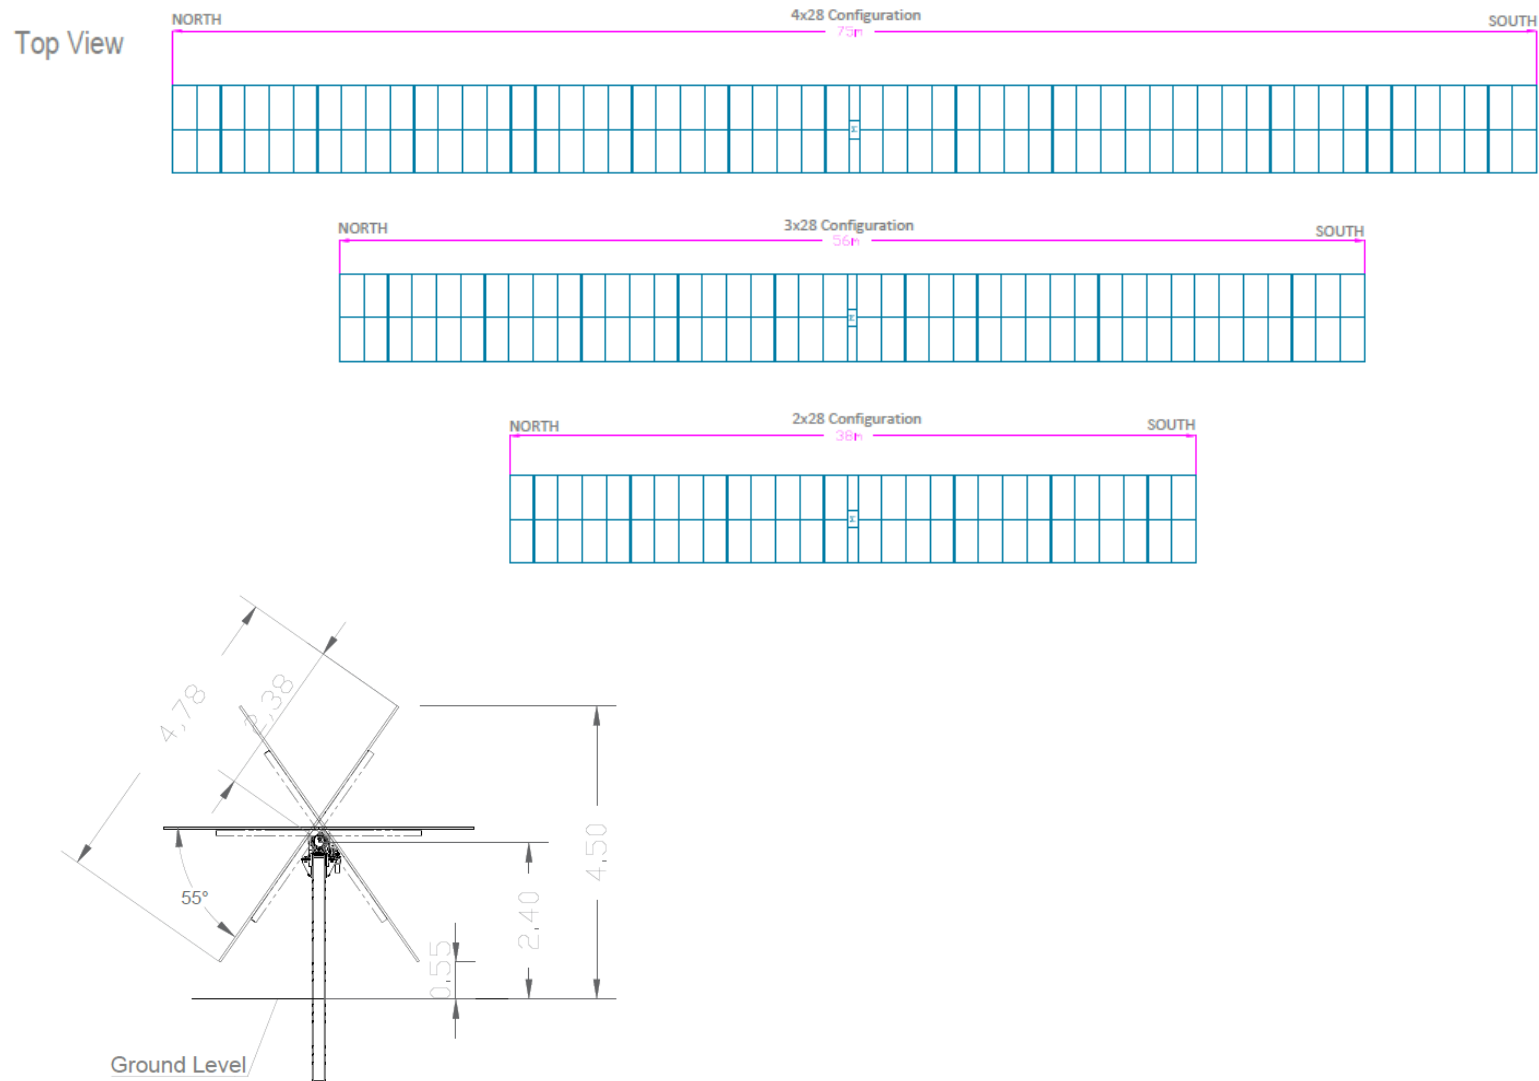
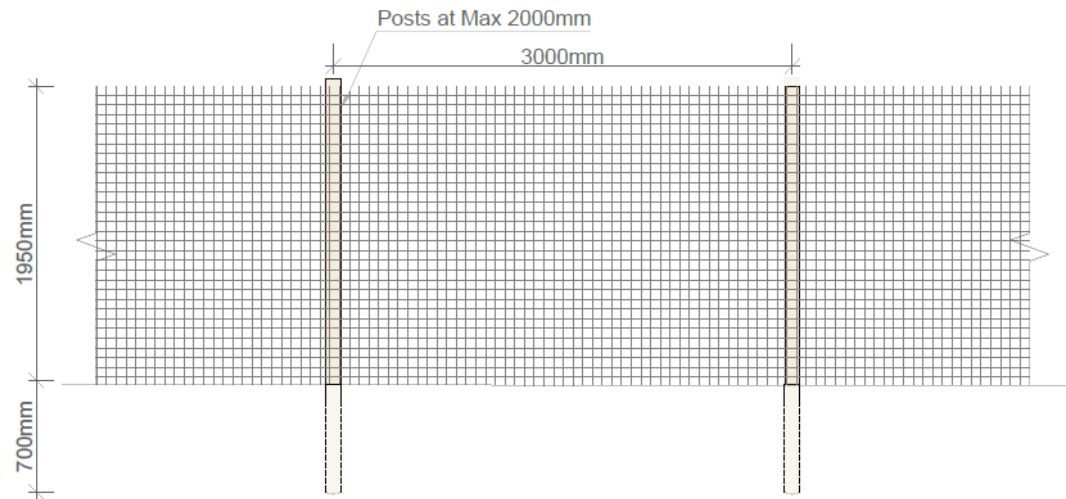


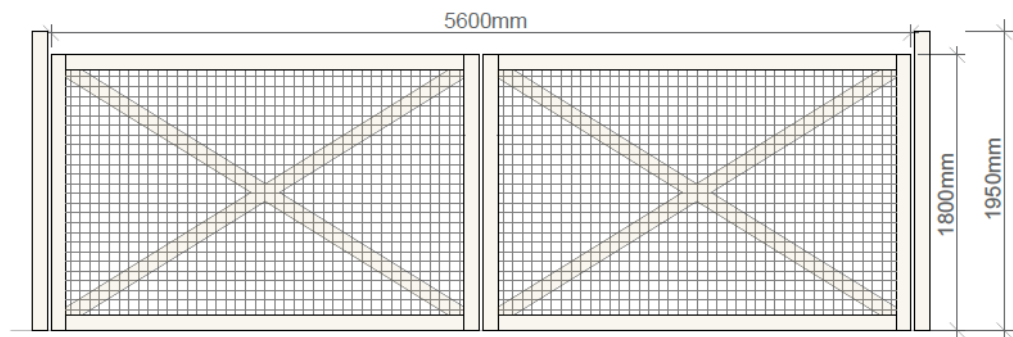


Plate 3 Typical Fence and Gate Details

Typical Deer Fencing Panel



Typical Vehicle Gates



Typical Pedestrian Gate

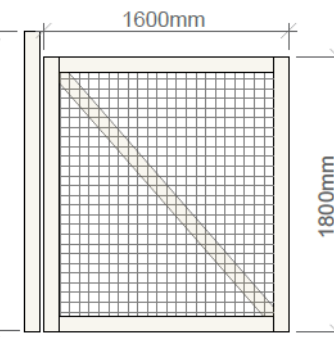




Plate 4 Typical CCTV Pole

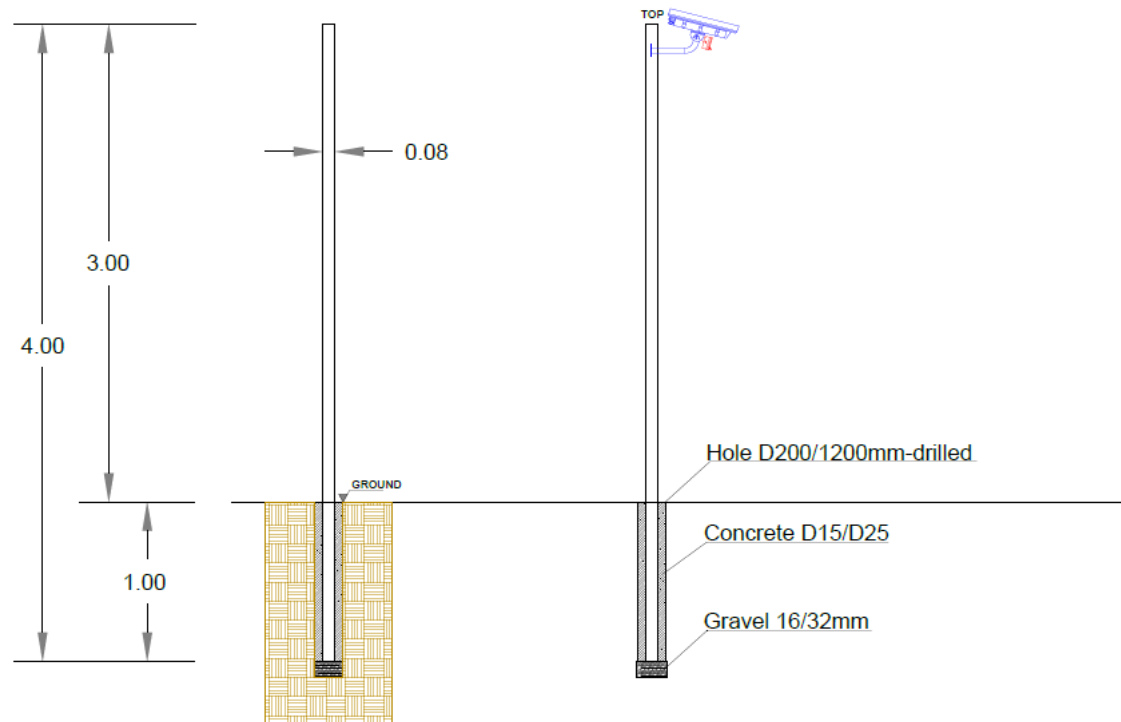




Plate 5 Internal Access Track Detail

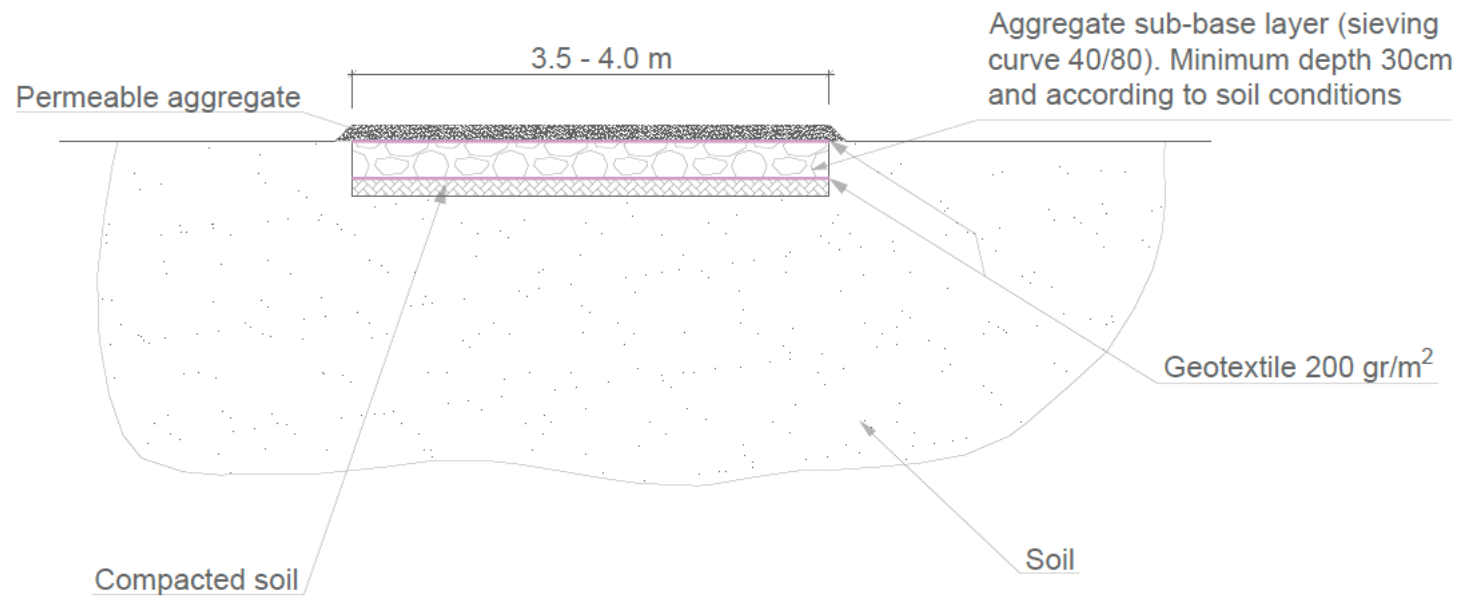




Plate 6 Indicative Conversion Unit

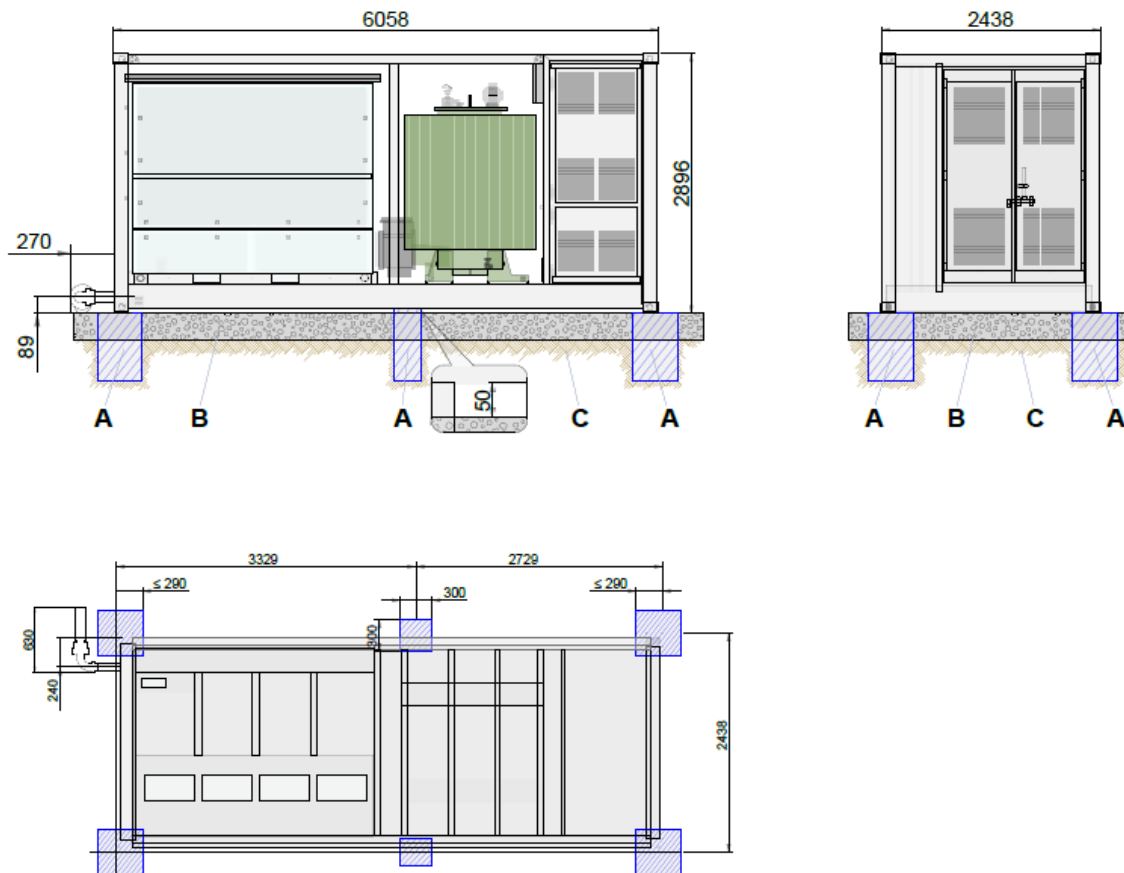
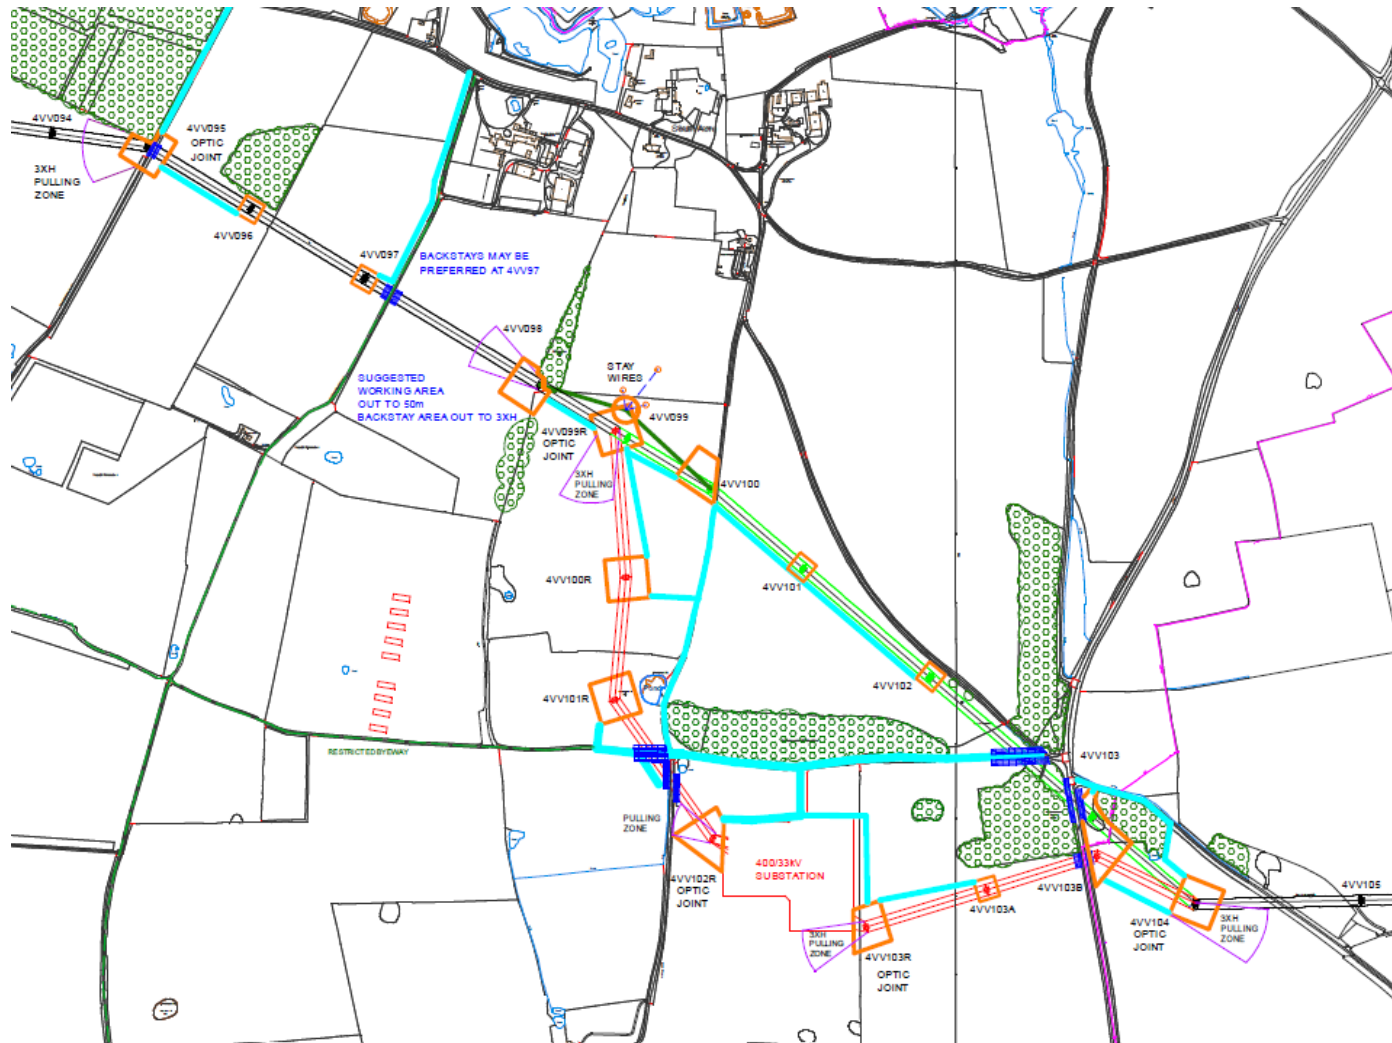




Plate 7 Illustrative Grid Connection Infrastructure Routing





THE DROVES
SOLAR FARM