

# The Drovers Solar Farm

---

## Figure 2.1: Cumulative Schemes (Clean)

Prepared by: LDA Design

Date: June 2026

PINS reference: EN0110013

Document reference: APP/6.3.1 (Revision 1)

APFP Regulation Reg 5(2)(a)

Planning Act 2008

Infrastructure Planning (Applications: Prescribed Forms and Procedure) Regulations 2009






DRAWING TITLE:  
**ES Figure 2.1: Cumulative Schemes**

DOCUMENT:  
**6.3.1 Environmental Statement Volume 3  
Figure 2.1: Cumulative Schemes**

**LEGEND:**

Order limits	LPA App 6
25km buffer	LPA App 7
<b>Local Plan Allocations</b>	LPA App 8
Allocation 5 and 12	LPA App 9
Allocation 6 and 13	LPA App 10
Allocation 7 and 14	LPA App 11
Allocation 8	LPA App 12
Allocation 9 and 15	LPA App 13
Allocation 17 and 19	LPA App 14
Allocation 18	LPA App 15
Allocation 23	LPA App 16
Allocation 24	LPA App 17
<b>LPA Applications</b>	LPA App 18
LPA App 1	<b>NSIPs</b>
LPA App 2	NSIP 1
LPA App 3	NSIP 2 and 3
LPA App 5	

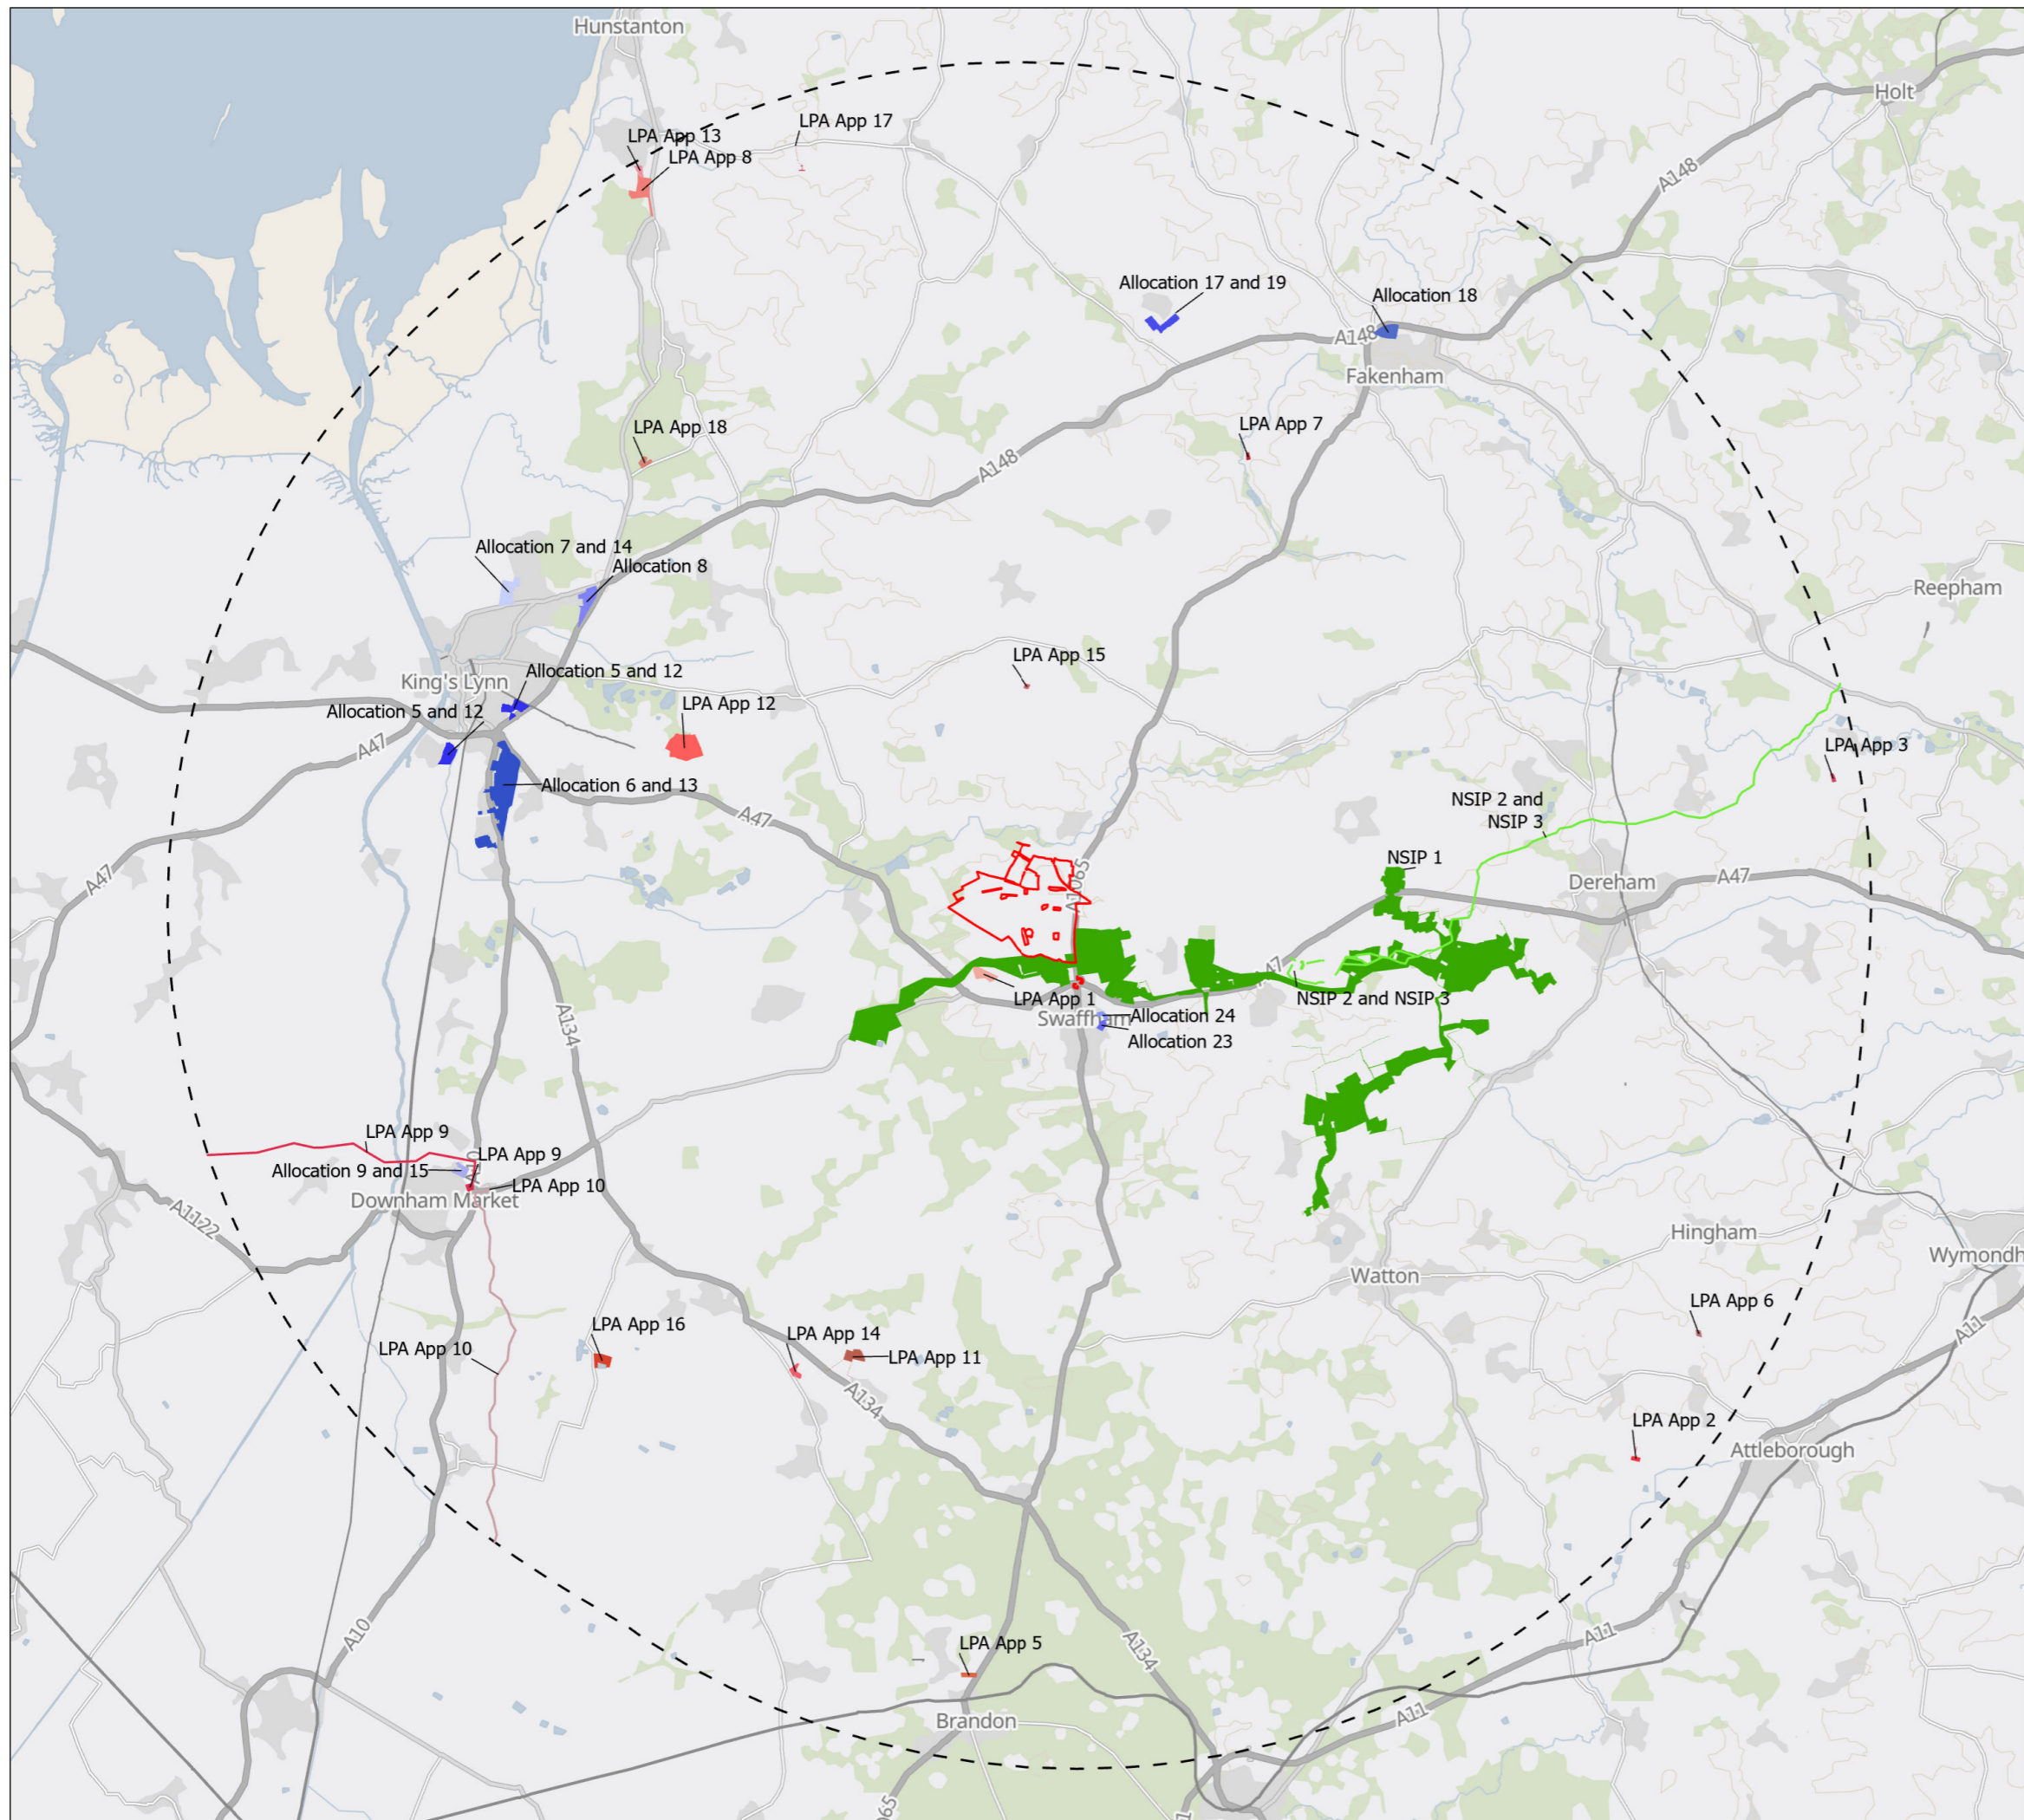

\*Drawing Note - No dimensions are to be scaled from this drawing. All dimensions are to be checked on site. Area measurements for indicative purposes only. The extents of cumulative schemes on the short list are an approximate and do not represent the full or true extent of a scheme, as such all contents of this plan are strictly indicative and should not be taken as final development extents. 'NSIP 3' extents are based on scenario 2 as shown on the submitted land plans. 'NSIP 2' and 'NSIP 3' in areas share routes, difference between the two NSIPs is not made. 'NSIP 7' is not shown as it exceeds 25km from The Drovers Solar Farm order limits. 'LPA 9' and 'LPA 10' show the approximate and assumed route of the main pipeline route only. The area of order limit overlap between High Grove Solar Farm and The Drovers Solar Farm order limits is approximately 10ha (hectares).

Sources: LDA Design, IGP 2025, RWE, The Planning Inspectorate, Breckland Council and Kings Lynn and West Norfolk Council

The Infrastructure Planning (Applications: Prescribed Forms and Procedure) Regulations 2009 – Reg 5(2)(a)

PINS Ref. EN0110013 Drawing no.: 9485\_0501

DATE	May 2026	DRAWN	EC
SCALE @A3	1:210,000	CHECKED	RP
STATUS	Final	APPROVED	RP
P1	Addition of labels and update to schemes extents	RP	27/05/2026
P0	DCO Submission	RP	19/11/2025
REV.	DESCRIPTION	APP.	DATE

THIS DRAWING IS THE PROPERTY ISLAND GREEN POWER AND NO REPRODUCTION MAY BE MADE IN WHOLE OR IN PART WITHOUT PERMISSION

