

The Drovers Solar Farm

Figure 12.13 Work No. 2 Maximum Potential Foundations and Groundwater Elevation (Clean)

Prepared by: Raincloud Consulting

Date: July 2026

PINS reference: EN0110013

Document reference: APP/6.3.1 (Revision 1)



APFP Regulation Reg 5(2)(a)

Planning Act 2008

Infrastructure Planning (Applications: Prescribed Forms and Procedure) Regulations 2009



Viewpoint: Located south, looking north

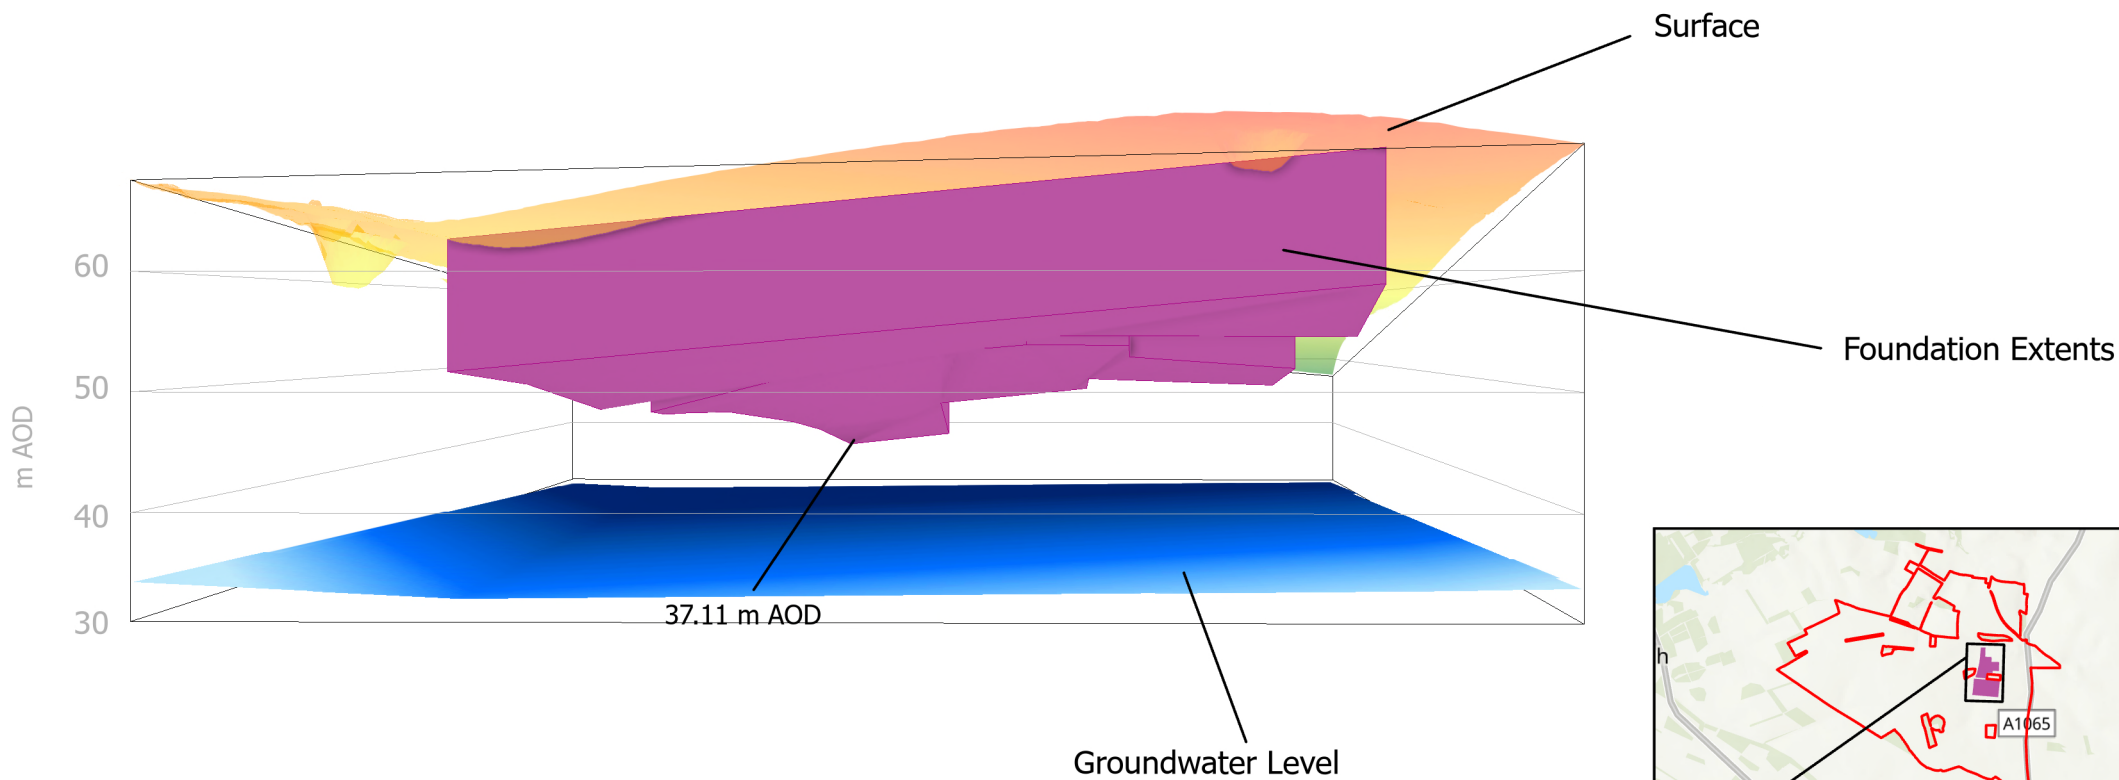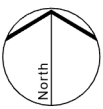

DRAWING TITLE:
Figure 12.13: Work No. 2 Maximum Potential Foundations and Groundwater Elevations

DOCUMENT:
**6.3.1 Environmental Statement Volume III
ES Figure 12.13: Work No.2 Maximum Potential Foundations and Groundwater Elevations**




LEGEND:

- Order Limits / Core Study Area
- Ground Surface (LiDAR)
m AOD
 - 73.51
 - 43.79
- Triangulated Baseline Groundwater Interpolation
m AOD
 - 34.2101
 - 29.6382
- Maximum Potential Foundation Extent for Work No.2: BESS Compound

*Note - No dimensions are to be scaled from this drawing. All dimensions are to be checked on site. Area measurements for indicative purposes only.

Sources: EA, LDA Design, IGP 2025

Viewpoint: Located west, looking east

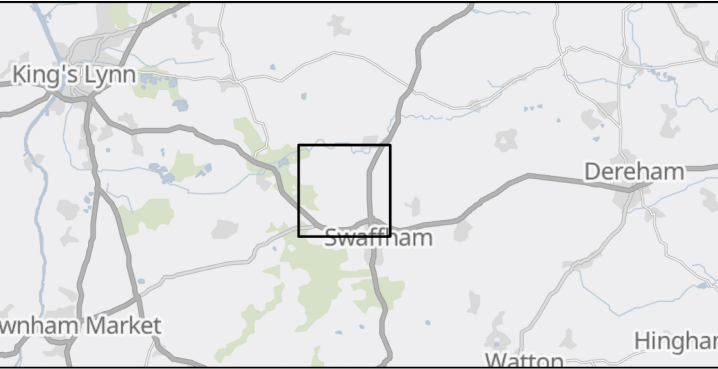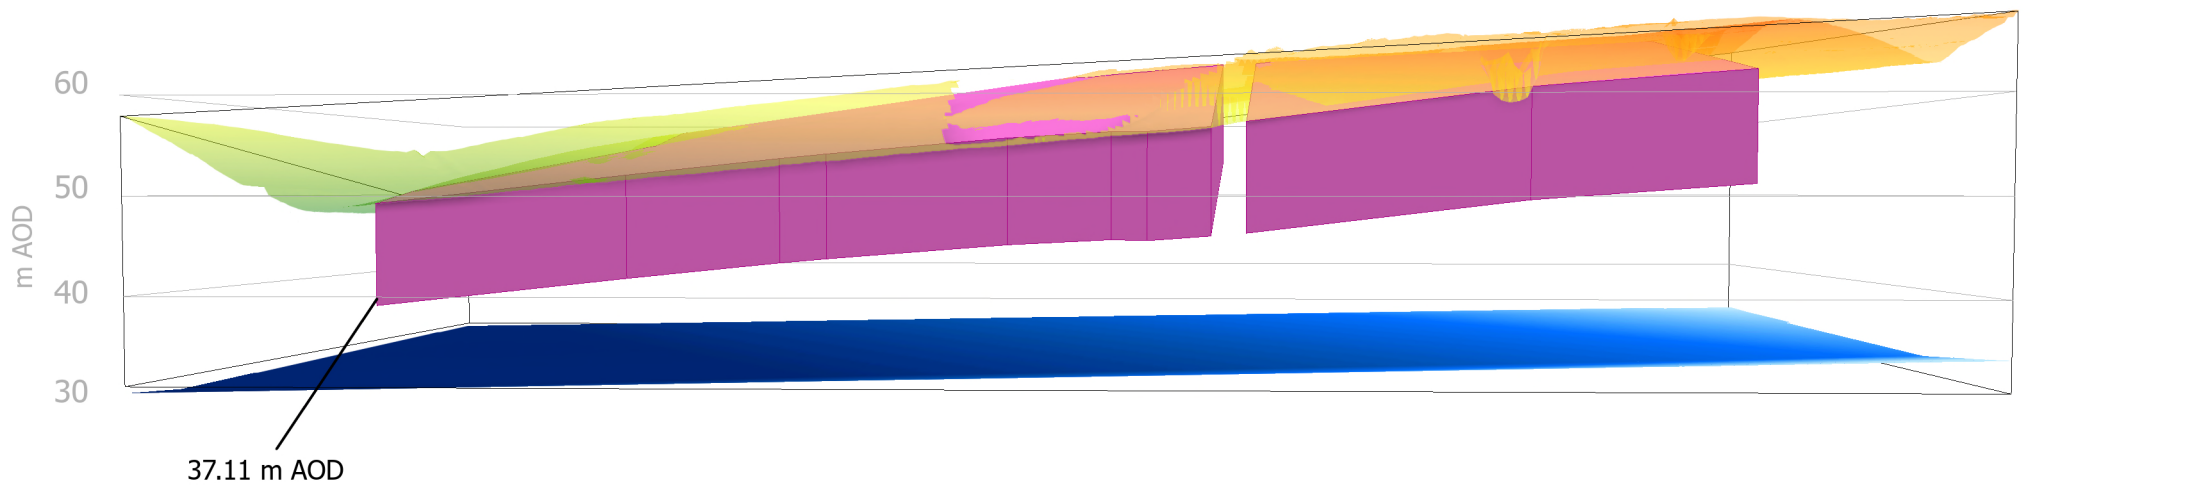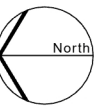


The Infrastructure (Applications: Prescribed Forms and Procedure) (APFP) Regulations 2009 – Reg 5(2)(a)

Application Doc no. EN0110013/APP/6.3.1 Drawing no.: 083-ES-005A-2-Rev02



DATE	July 2026	DRAWN	EL
SCALE @A3		CHECKED	LN
STATUS	Final	APPROVED	RP

002	Deadline 3 Update	July 2026
REV.	DESCRIPTION	APP. DATE

THIS DRAWING IS THE PROPERTY ISLAND GREEN POWER AND NO REPRODUCTION MAY BE MADE IN WHOLE OR IN PART WITHOUT PERMISSION

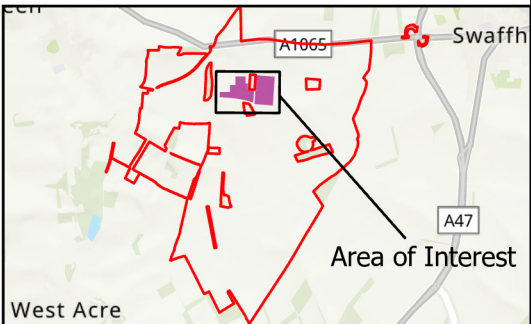

Viewpoint: Located south, looking north

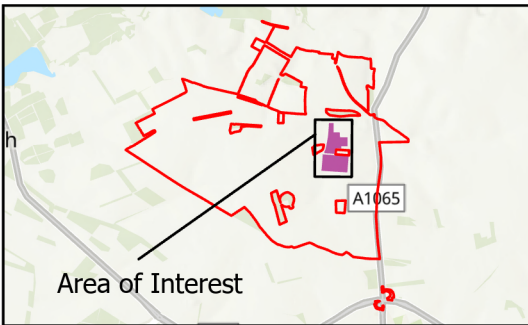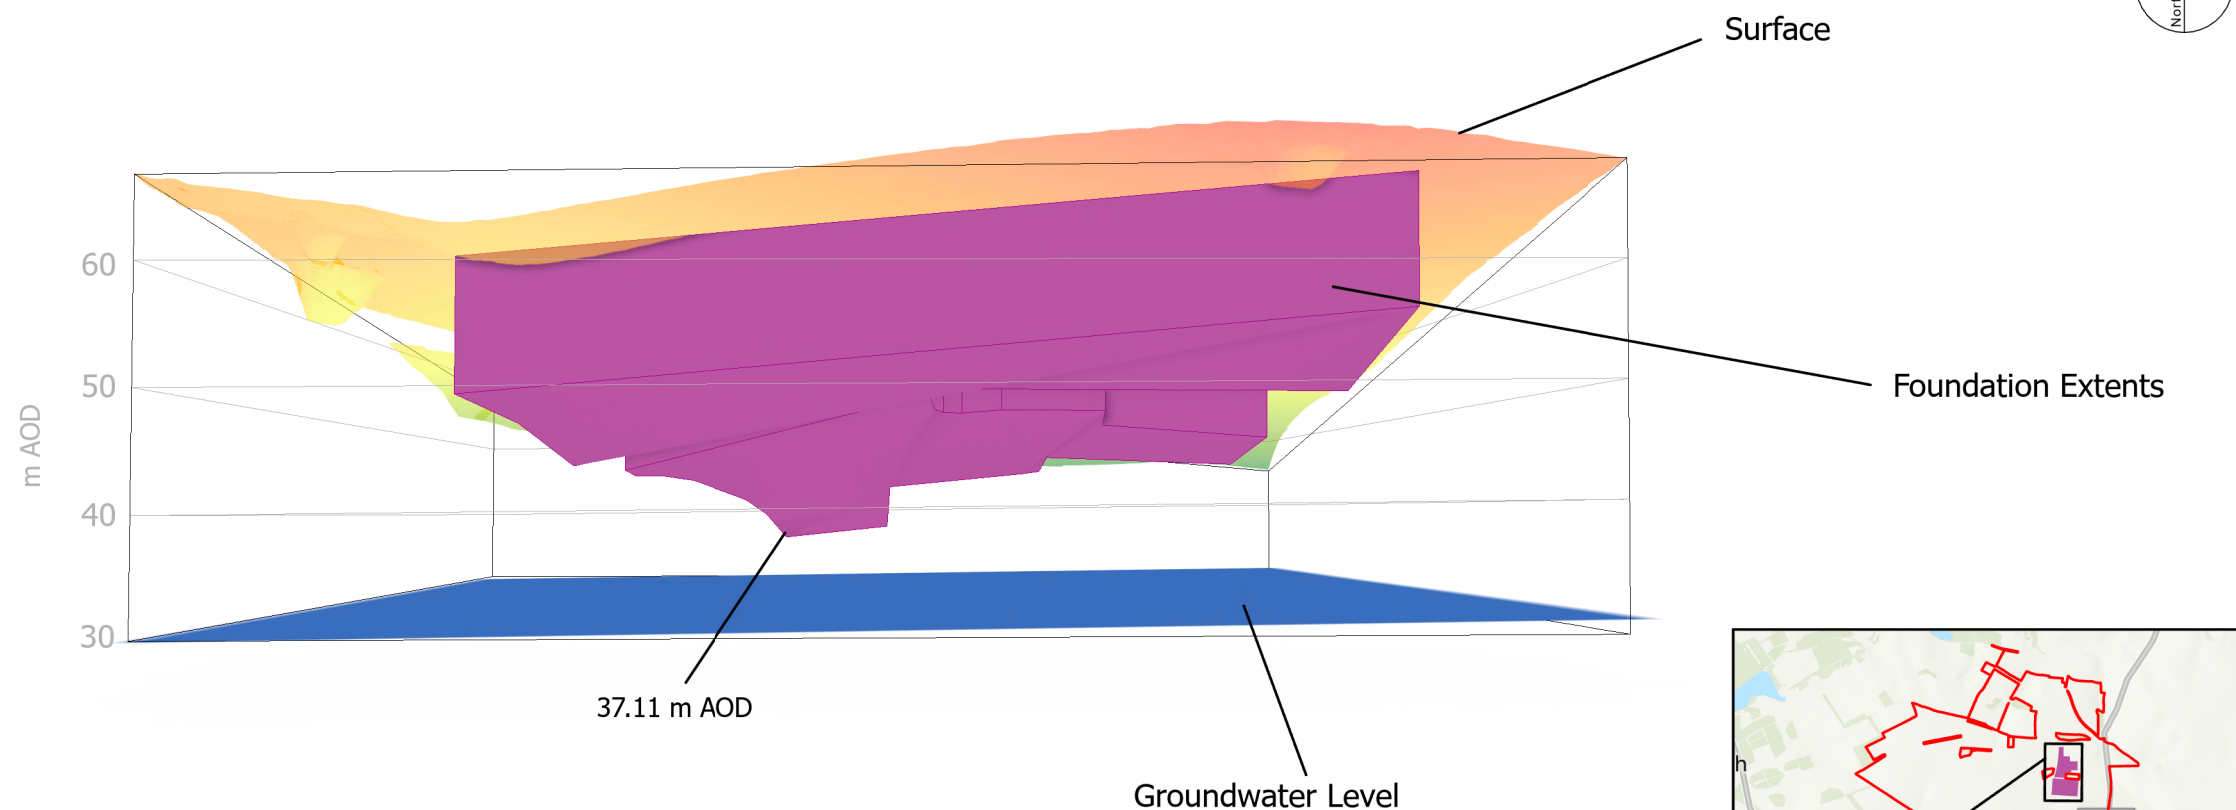

DRAWING TITLE:
Figure 12.13: Work No. 2 Maximum Potential Foundations and Groundwater Elevations




DOCUMENT:
6.3.1 Environmental Statement Volume III
ES Figure 12.13: Work No. 2 Maximum Potential Foundations and Groundwater Elevations

- LEGEND:
- Order Limits / Core Study Area
 - Ground Surface (LiDAR)
m AOD
 73.51
43.79
 - NEAC Groundwater Elevation Level
m AOD
 30.469 - 31.593
 - Maximum Potential Foundation Extent for Work No.2: BESS Compound

*Note - No dimensions are to be scaled from this drawing. All dimensions are to be checked on site. Area measurements for indicative purposes only.

Sources: EA, LDA Design, IGP 2025

Viewpoint: Located west, looking east

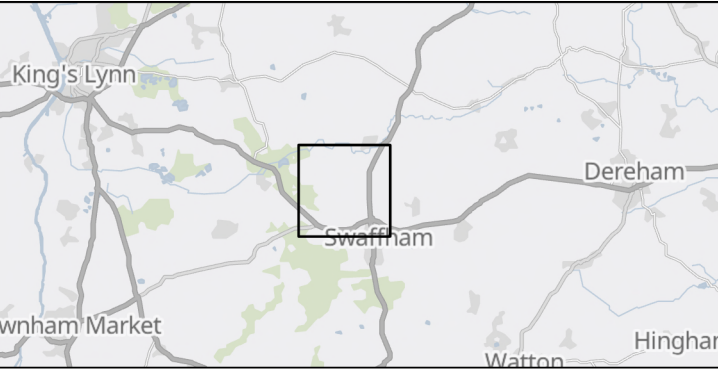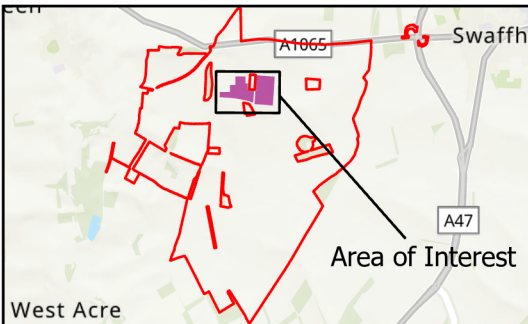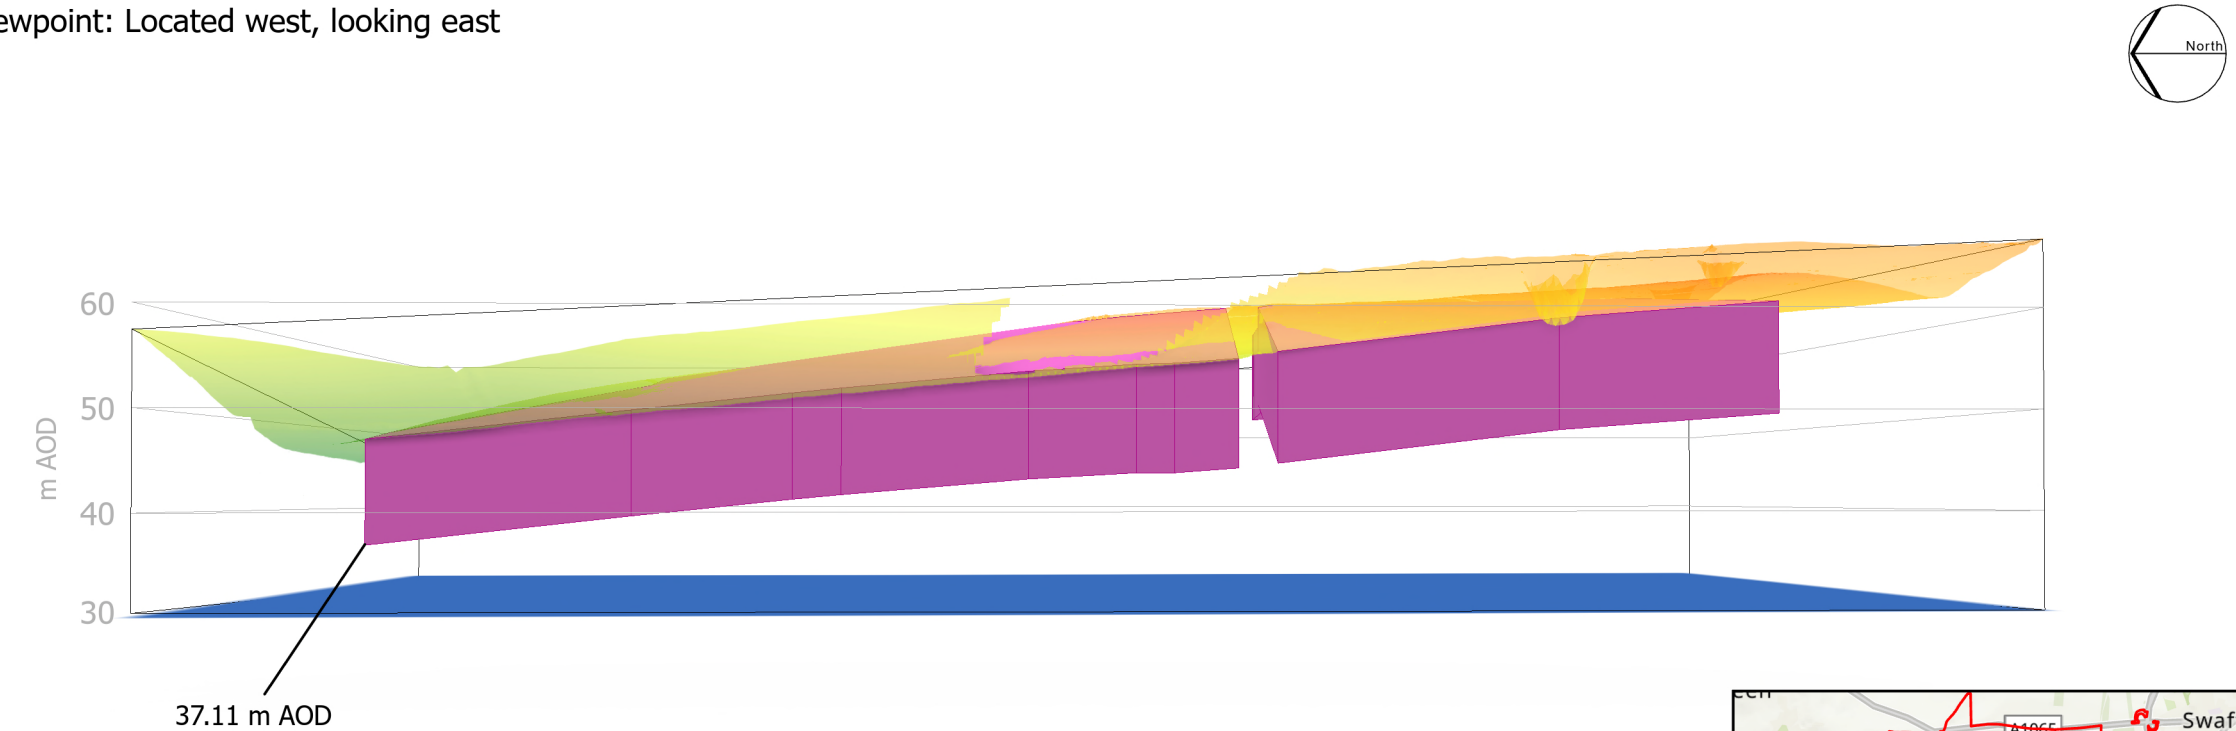

The Infrastructure (Applications: Prescribed Forms and Procedure) (APFP) Regulations 2009 – Reg 5(2)(a)

Application Doc no. EN0110013/APP/6.3.1 Drawing no.: 083-ES-005A-2-Rev02

DATE	July 2026	DRAWN	EL
SCALE @A3		CHECKED	LN
STATUS	Final	APPROVED	RP

002	Deadline 3 Update	July 2026
REV.	DESCRIPTION	APP. DATE

THIS DRAWING IS THE PROPERTY ISLAND GREEN POWER AND NO REPRODUCTION MAY BE MADE IN WHOLE OR IN PART WITHOUT PERMISSION

