

The Drovers Solar Farm

Figure 16.1 Utilities Plan (Clean)

Prepared by: LDA Design

Date: July 2026

PINS reference: EN0110013


Document reference: APP/6.3.1 (Revision 1)

APFP Regulation Reg 5(2)(a)

Planning Act 2008

Infrastructure Planning (Applications: Prescribed Forms and Procedure) Regulations 2009



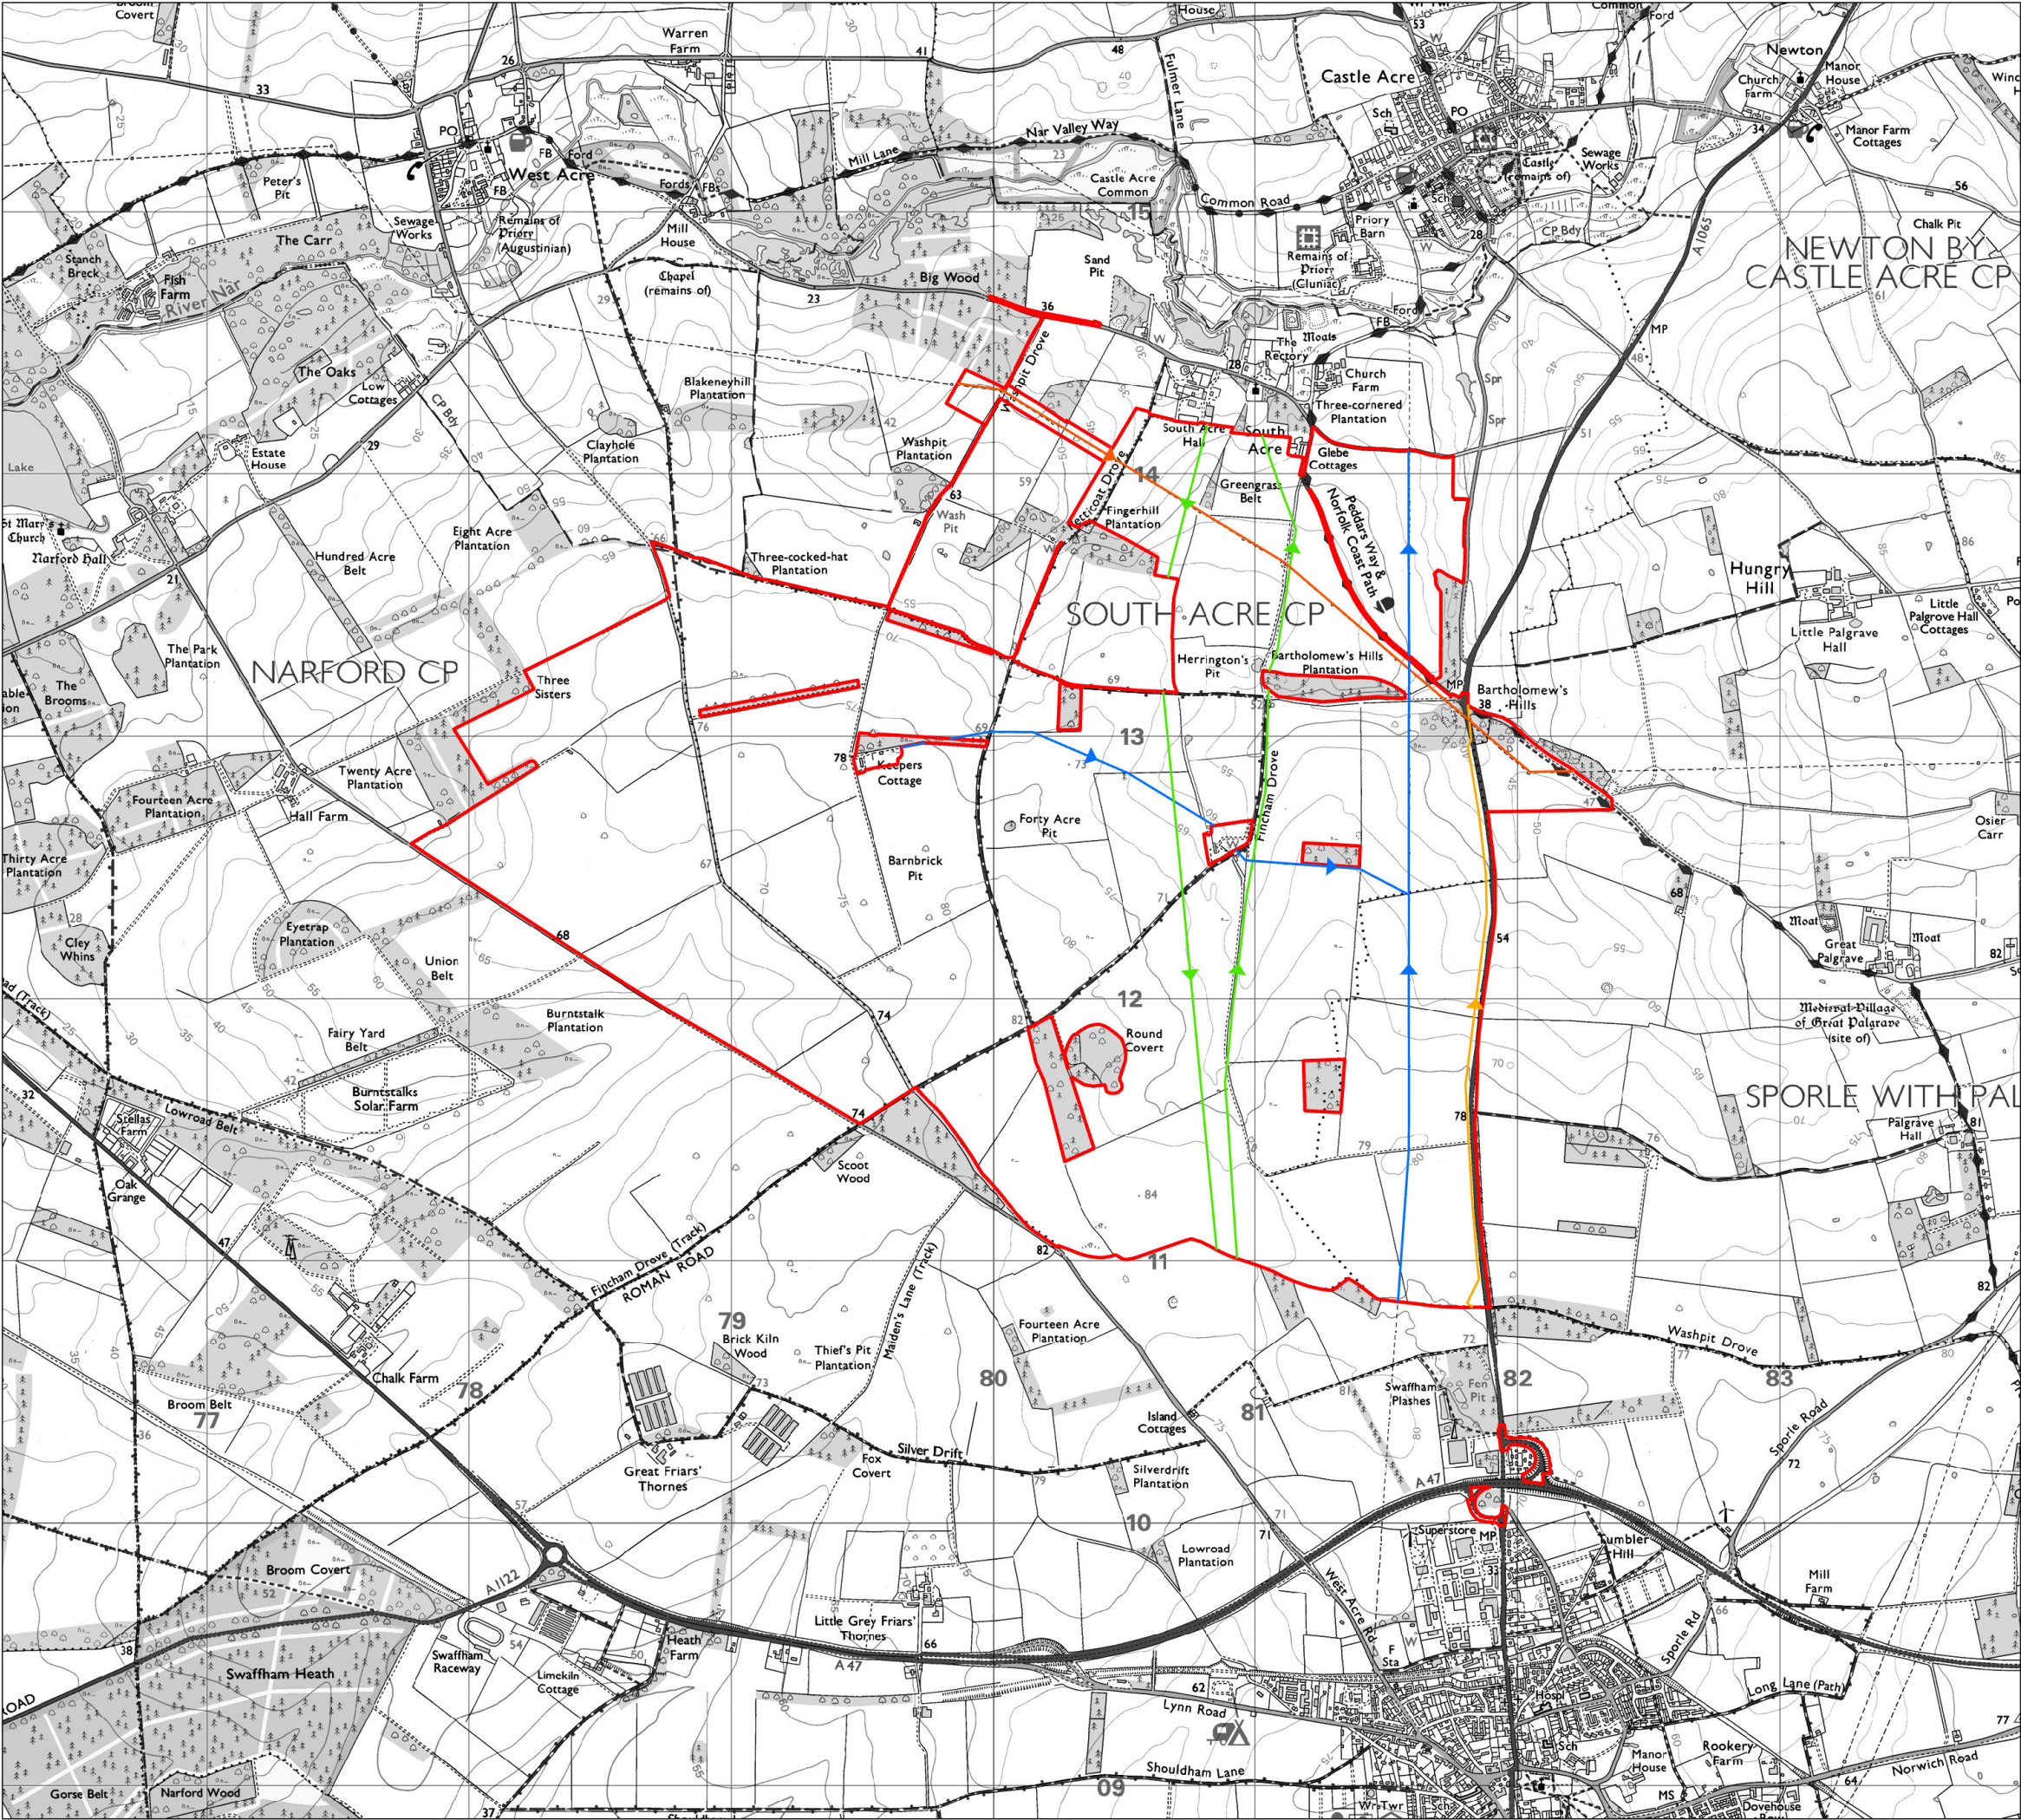


DRAWING TITLE:
ES Figure 16.1: Utilities Plan

DOCUMENT:
6.3.1 Environmental Statement Volume 3 Figure 16.1: Utilities Plan

- LEGEND:
- Order limits
 - Utilities
 - Anglian Water Foul Main
 - National Grid OHL
 - UKPN/EPN
 - Decommissioned MOD Pipeline

*Note - No dimensions are to be scaled from this drawing. All dimensions are to be checked on site. Area measurements for indicative purposes only. Drawing shows indicative alignment only. Underground and overground utilities not shown in relation to Highway Works area. Preconstruction checks to be undertaken by contractor to confirm presence and alignment of underground and overground utilities within the Order limits.

Sources: LDA Design, IGP 2025, WSP

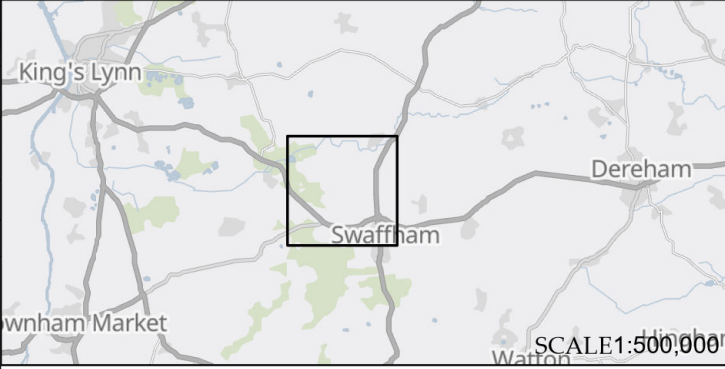

The Infrastructure Planning (Applications: Prescribed Forms and Procedure) Regulations 2009 – Reg 5(2)(a)

PINS Ref.	EN0110013	Drawing no.:	9485_0532
DATE	Nov 2025	DRAWN	EC
SCALE @A3	1:25,000	CHECKED	PD
STATUS	Final	APPROVED	RP

P0.1	Addition of decommissioned MOD pipelines	EC	24/07/2026
P0	DCO Submission	PD	19/11/2025
REV.	DESCRIPTION	APP.	DATE

THIS DRAWING IS THE PROPERTY ISLAND GREEN POWER AND NO REPRODUCTION MAY BE MADE IN WHOLE OR IN PART WITHOUT PERMISSION

