

The Drovers Solar Farm

Figure 2.1 Cumulative Schemes - Within 25km (Clean)

Prepared by: LDA Design

Date: July 2026

PINS reference: EN0110013


Document reference: APP/6.3.2 (Revision 2)

APFP Regulation Reg 5(2)(a)

Planning Act 2008

Infrastructure Planning (Applications: Prescribed Forms and Procedure) Regulations 2009



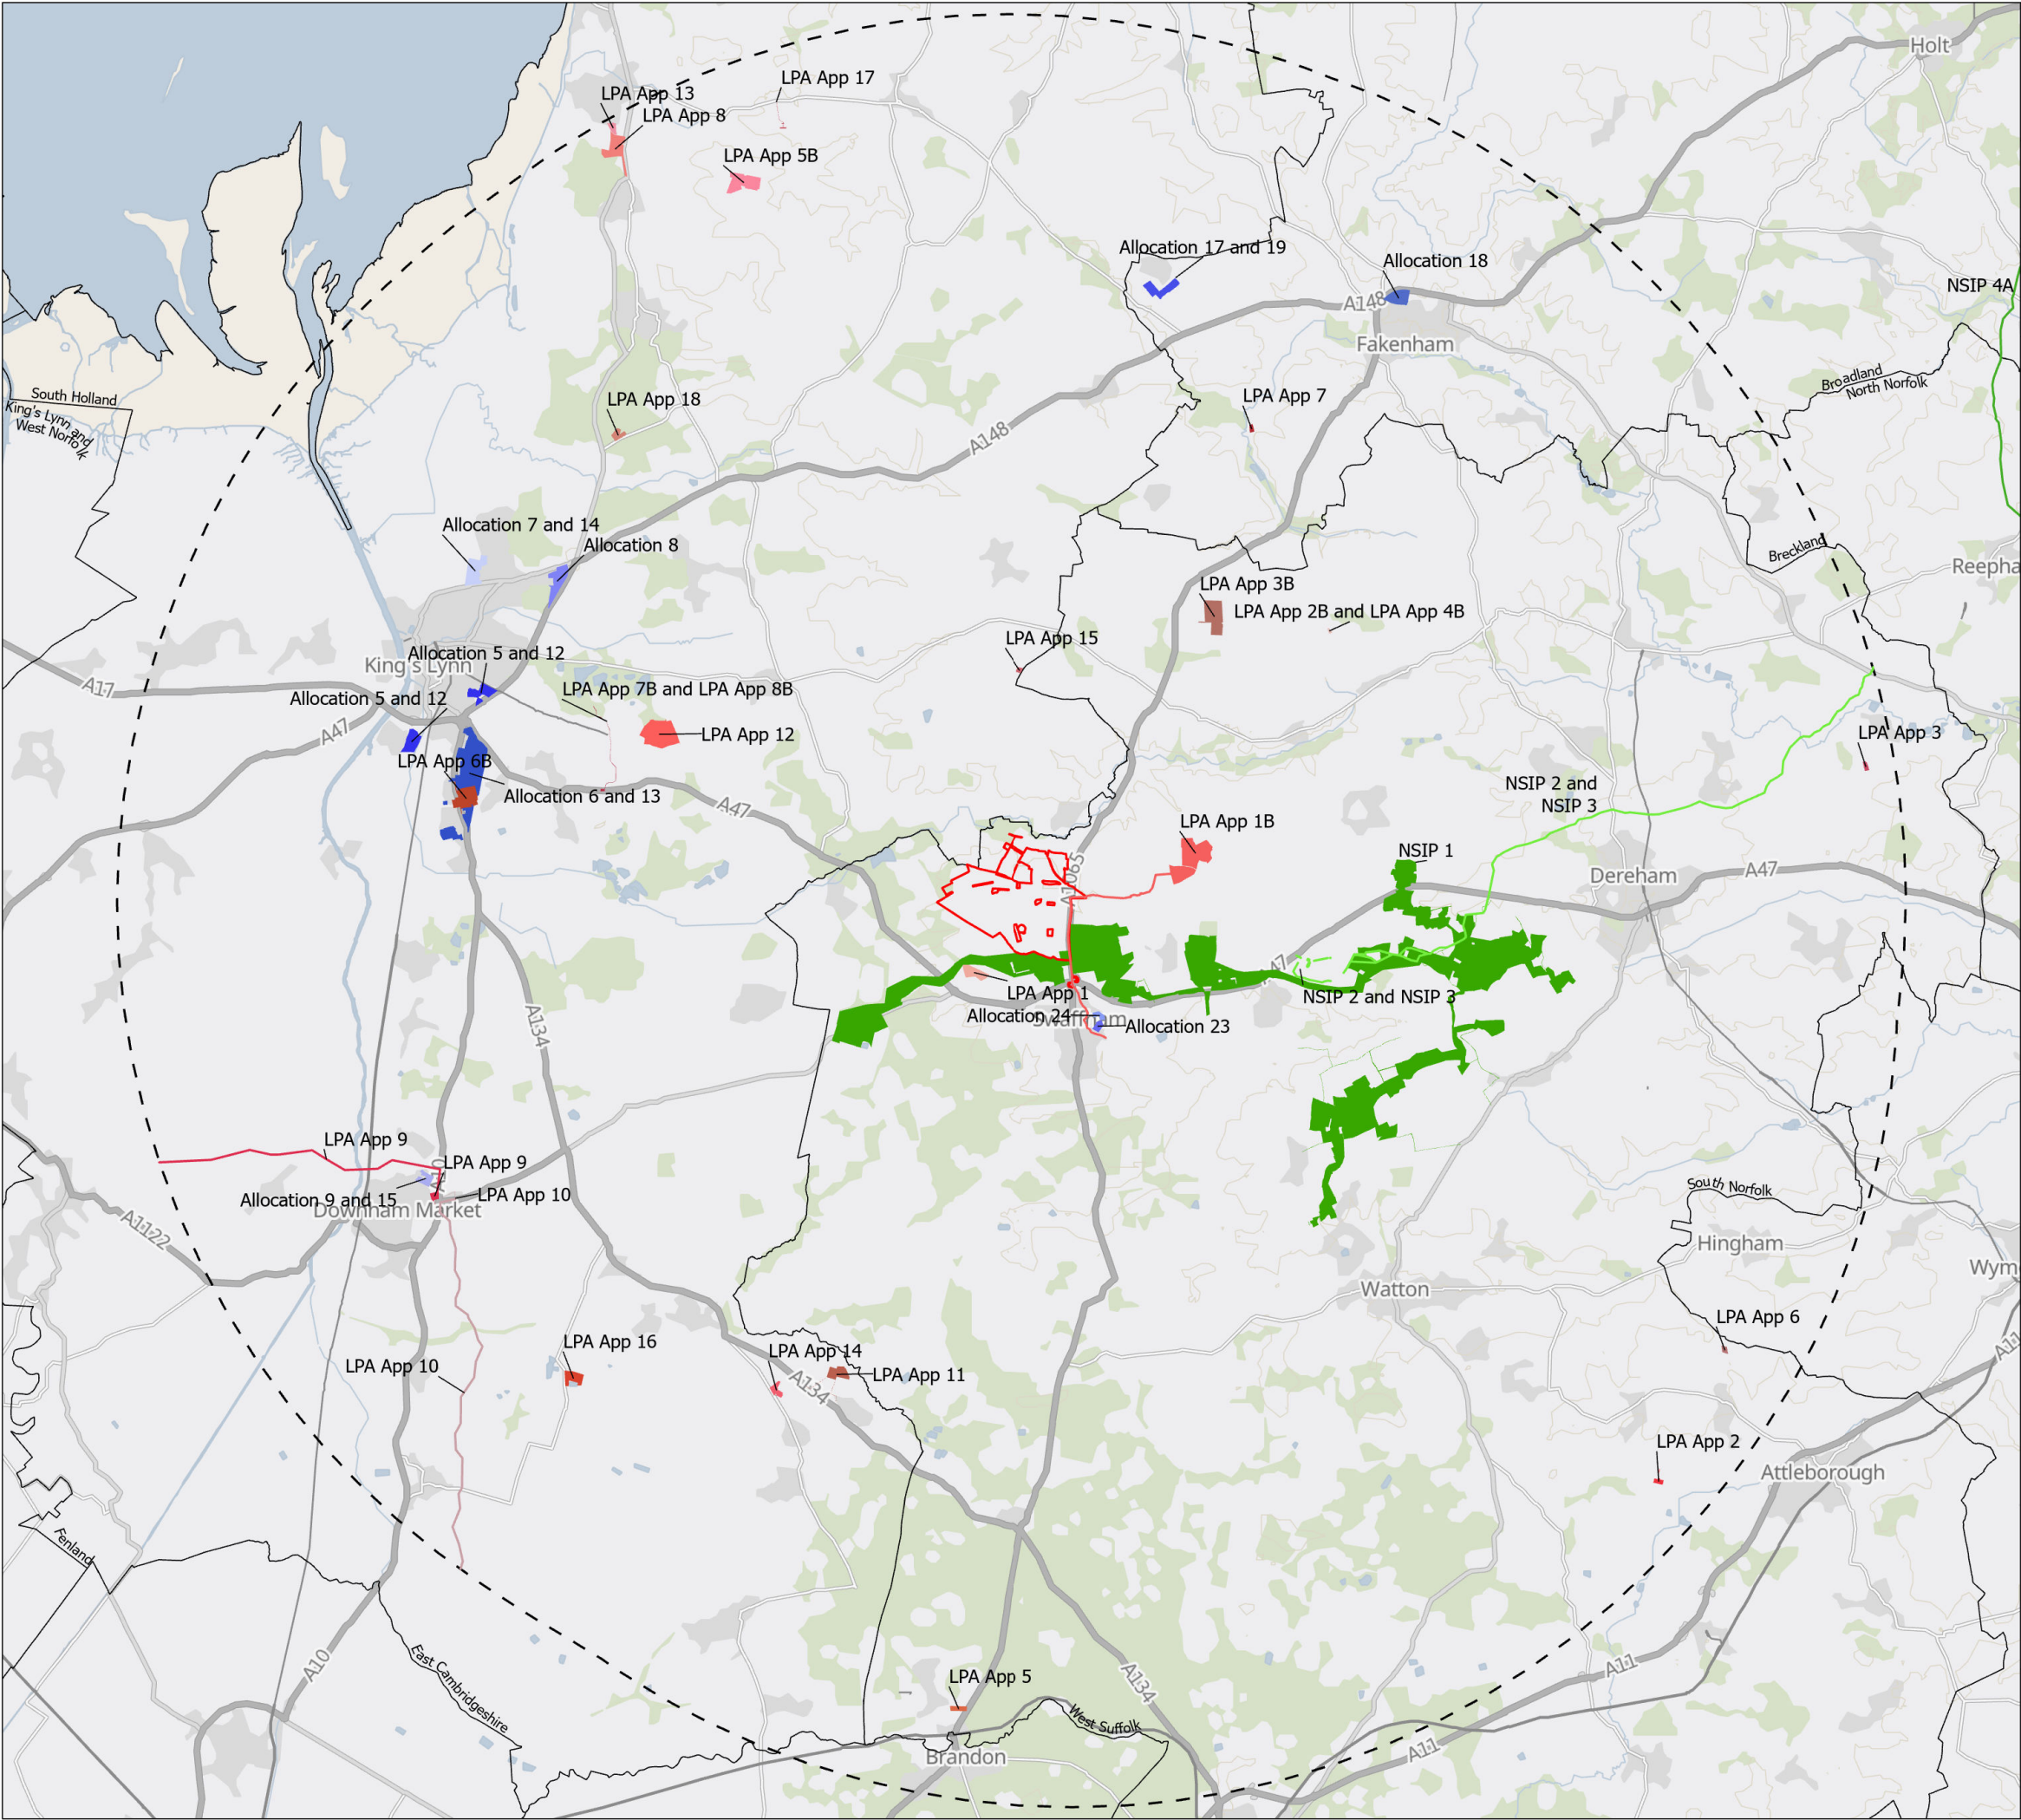

DRAWING TITLE:
ES Figure 2.1: Cumulative Schemes - within 25km

DOCUMENT:
6.3.2 Environmental Statement Volume 3
Figure 2.1: Cumulative Schemes - within 25km

LEGEND:

Order limits

25km buffer

District Boundaries

Local Plan Allocations

Allocation 8

Allocation 12

Allocation 13

Allocation 14

Allocation 15

Allocation 18

Allocation 19

Allocation 23

Allocation 24

LPA Applications

LPA App 1

LPA App 2

LPA App 3

LPA App 5

LPA App 6

LPA App 7

LPA App 8

LPA App 9

LPA App 10

LPA App 11

LPA App 12

LPA App 13

LPA App 14

LPA App 15

LPA App 16

LPA App 17

LPA App 18

NSIPs

NSIP 1

NSIP 2 and 3

NSIP 4A

Additional LPA Applications

LPA App 1B

LPA App 2B and LPA App 4B

LPA App 3B

LPA App 5B

LPA App 6B

LPA App 7B and LPA App 8B

No dimensions are to be scaled from this drawing. All dimensions are to be checked on site. Area measurements for indicative purposes only. The extents of cumulative schemes on the short list are an approximate and do not represent the full or true extent of a scheme, as such all contents of this plan are strictly indicative and should not be taken as final development extents. 'NSIP 3' extents are based on scenario 2 as shown on the submitted land plans. 'NSIP 2' and 'NSIP 3' in areas share routes, difference between the two NSIPs is not made. 'NSIP 7' is not shown as it exceeds 25km from The Droves Solar Farm order limits. 'LPA 9' and 'LPA 10' show the approximate and assumed route of the main pipeline route only. The area of order limit overlap between High Grove Solar Farm and The Droves Solar Farm order limits is approximately 10ha (hectares). NSIP 1A is approximate location of application. NSIP 3A and 4A extents show approximate onshore connection works.

Sources: LDA Design, IGP 2025, RWE, The Planning Inspectorate, Breckland Council and Kings Lynn and West Norfolk Council, ONS

The Infrastructure Planning (Applications: Prescribed Forms and Procedure) Regulations 2009 – Reg 5(2)(a)

PINS Ref. EN0110013	Drawing no.: 9485_0501		
DATE	Nov 2025	DRAWN	EC
SCALE @A3	1:200,000	CHECKED	RP
STATUS	Final	APPROVED	RP
P0.2	Addition of labels and schemes	RP	24/07/2026
P0.1	Addition of labels and update to scheme extents	RP	27/05/2026
P0	DCO Submission	RP	19/11/2025
REV.	DESCRIPTION	APP.	DATE

THIS DRAWING IS THE PROPERTY ISLAND GREEN POWER AND NO REPRODUCTION MAY BE MADE IN WHOLE OR IN PART WITHOUT PERMISSION

0 10 km

