

The Drovers Solar Farm

RAF Marham Mitigation Areas Plan

Prepared by: LDA Design

Date: September 2026

PINS reference: EN0110013

Document reference: APP/8.26 (Original)

APFP Regulation Reg 5(2)(q)

Planning Act 2008

Infrastructure Planning (Applications: Prescribed Forms and Procedure) Regulations 2009



DRAWING TITLE:
RAF Marham Mitigation Areas Plan

DOCUMENT:
8.26 RAF Marham Mitigation Areas Plan

LEGEND:
Marham Mitigation Areas
Marham Mitigation Vertices
1 Field numbers

Drawing Note: This plan has been reproduced using a plan prepared by the Defence Organisation Infrastructure SPF IDS GEOSPATIAL TEAM
The field numbers shown on this plan are as presented in ES Figure 3.3: Field Numbering Plan [APP-071]




The Infrastructure Planning (Applications: Prescribed Forms and Procedure) Regulations 2009 – Reg 5(2)(q)

PINS Ref. EN0110013 Drawing no.: 9485_0538

DATE Sept 2026
SCALE @A3 Not to scale
STATUS Final

P0 Deadline 4 submission
REV. DESCRIPTION
RP 16/09/2026
APP. DATE

THIS DRAWING IS THE PROPERTY ISLAND GREEN POWER AND NO REPRODUCTION MAY BE MADE IN WHOLE OR IN PART WITHOUT PERMISSION

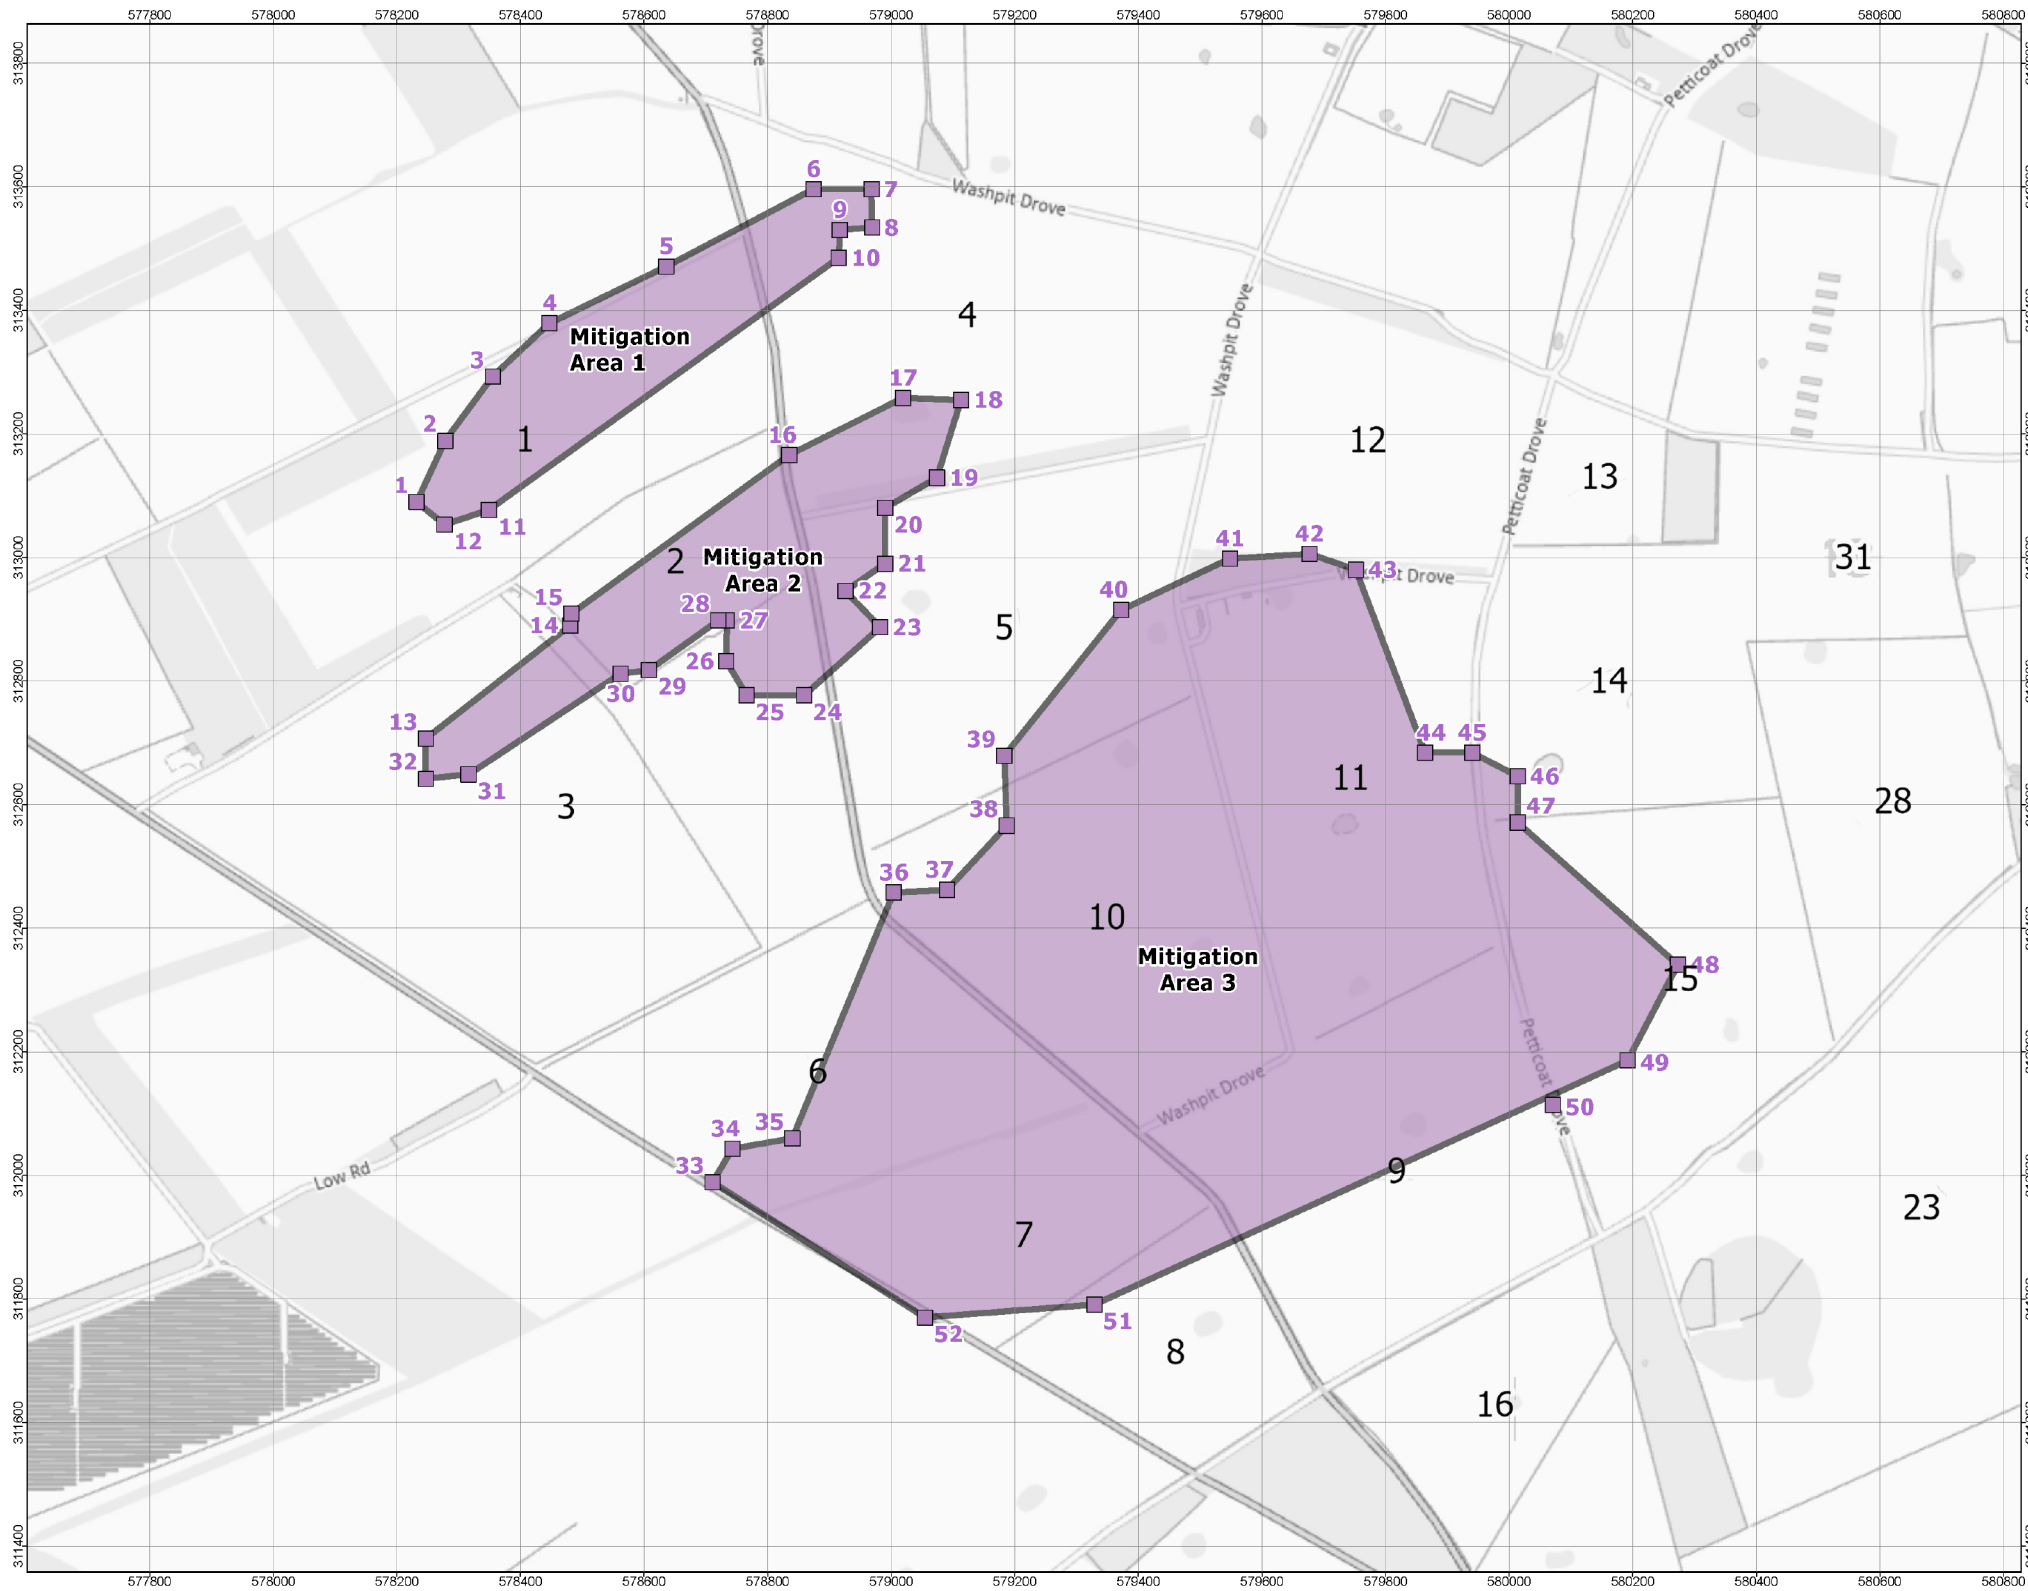

Point_No	X	Y
1	578232	313090
2	578278	313189
3	578355	313293
4	578447	313379
5	578636	313471
6	578874	313596
7	578968	313596
8	578969	313534
9	578917	313530
10	578915	313485
11	578349	313077
12	578277	313053
13	578247	312707
14	578481	312890
15	578482	312909
16	578835	313166
17	579019	313258
18	579113	313255
19	579074	313129
20	578990	313080
21	578990	312990
22	578926	312946
23	578982	312887
24	578859	312777
25	578766	312777
26	578733	312832
27	578734	312898
28	578720	312898
29	578608	312818
30	578562	312812
31	578316	312649
32	578247	312642
33	578711	311989
34	578743	312043
35	578840	312060
36	579004	312458
37	579090	312462
38	579187	312566
39	579183	312679
40	579372	312915
41	579548	312998
42	579577	313006
43	579752	312980
44	579864	312684
45	579940	312684
46	580014	312646
47	580014	312571
48	580273	312341
49	580192	312186
50	580071	312114
51	579329	311791
52	579055	311770



THE DROVES
SOLAR FARM