



**East Pye Solar
Environmental Statement
Volume 3: Appendix 4.1 – Illustrative Technical
Information**

**Revision 1
March 2026**

**Planning Inspectorate Reference: EN0110014
Document Reference: APP/6.3.10.1
APFP Regulation 5(2)(a)**

Drawings

1	Deer Fencing Details	1
2	Solar Battery Inverter	2
3	Fence and Gate Elevations	3
4	Mounting Structure 2P	4
5	CCTV	5
6	Construction Compound	6
7	Internal Access Track	7
8	Water Tank	8

1 Deer Fencing Details

Typical Deer Fencing Panel

Posts at Max 2500mm

3000mm

2500mm

700mm

300mm

200mm

Typical Vehicle Gates

Typical Pedestrian Gate


5600mm

1600mm

2500mm


2500mm

East Pye
SOLAR

Project:	East Pye Solar Farm
Project Location:	Land near Sawlingham Nethergate in Norwich, NR15 1TB, England
Ownership:	East Pye Solar Farm Ltd
Document Title:	Solar Site - Deer Fence and Gate Details
Sheet Format:	A3 420 x 297
Scale:	1:25
Document attachments:	v.1 23/09/2025 O.S.
Comments:	
Company:	 Island Green Power UK Limited Unit 25.7, Code Studios 189 Munster Road, London SW6 6AW

0 250mm 500mm 1000mm

2 Solar Battery Inverter

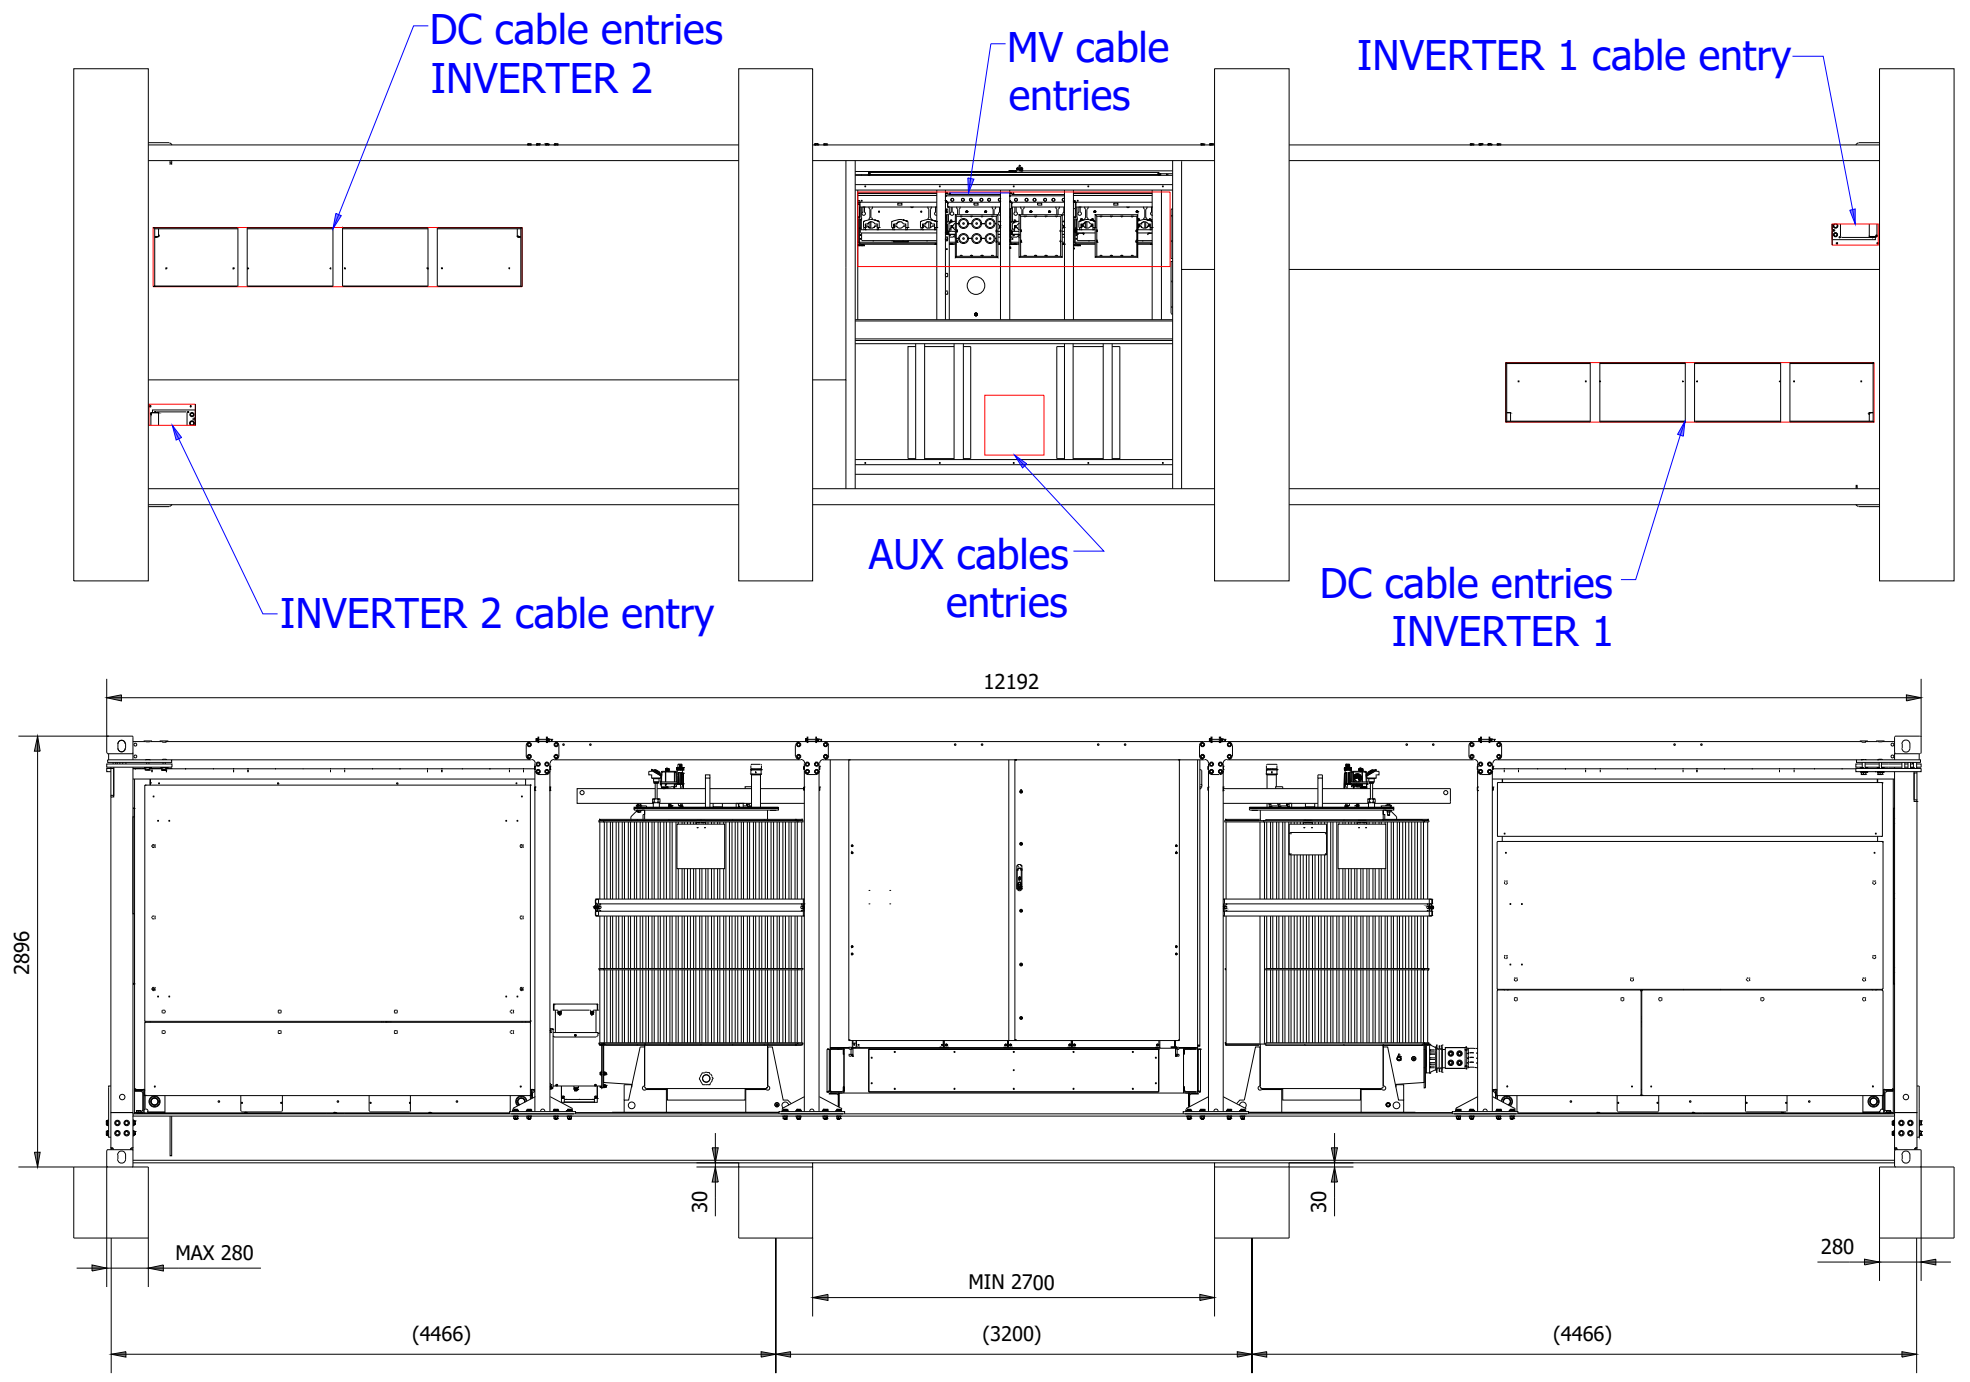

General Legend:



Project:	East Pye Solar Farm
Project Location:	Land near Saddingham Methergate in Norwich, NR15 1TB, England
Ownership:	East Pye Solar Farm Ltd
Document Title:	BESS Site - Power Conversion Unit
Sheet format:	A3 420 x 297
Scale:	1:50
Document amendments:	v.1 15/10/2025 O.S.
Company:	Island Green Power UK Limited Unit 25.7, Code Studios 189 Munster Road, London SW6 6AW




3 Fence and Gate Elevations

4 Mounting Structure 2P


5 CCTV

6 Construction Compound

100x100m Compound

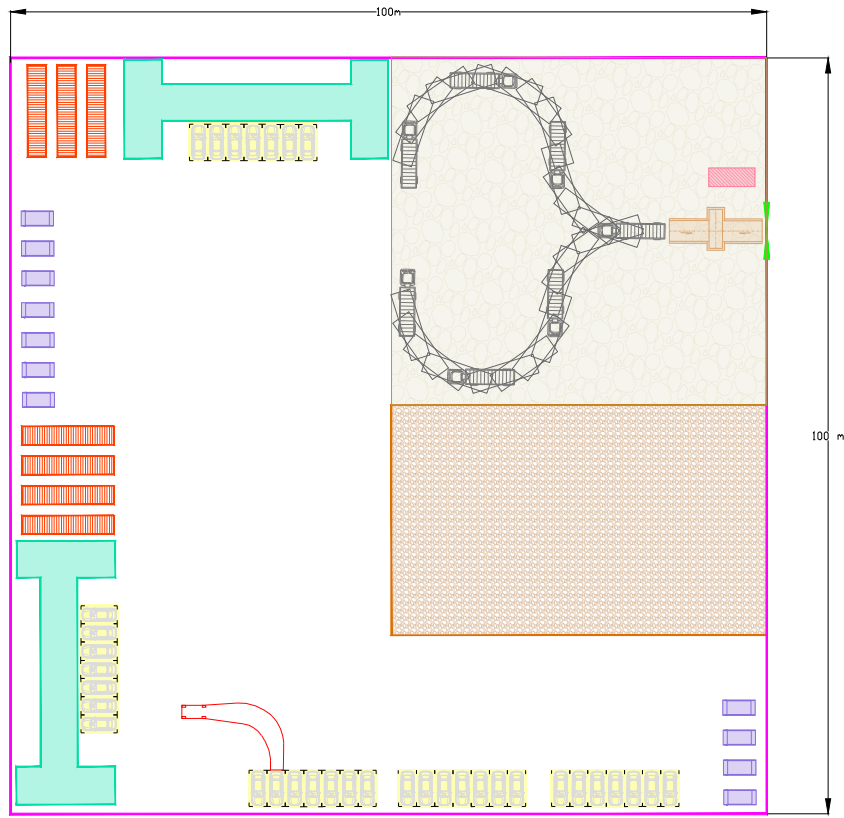


130x130m Compound

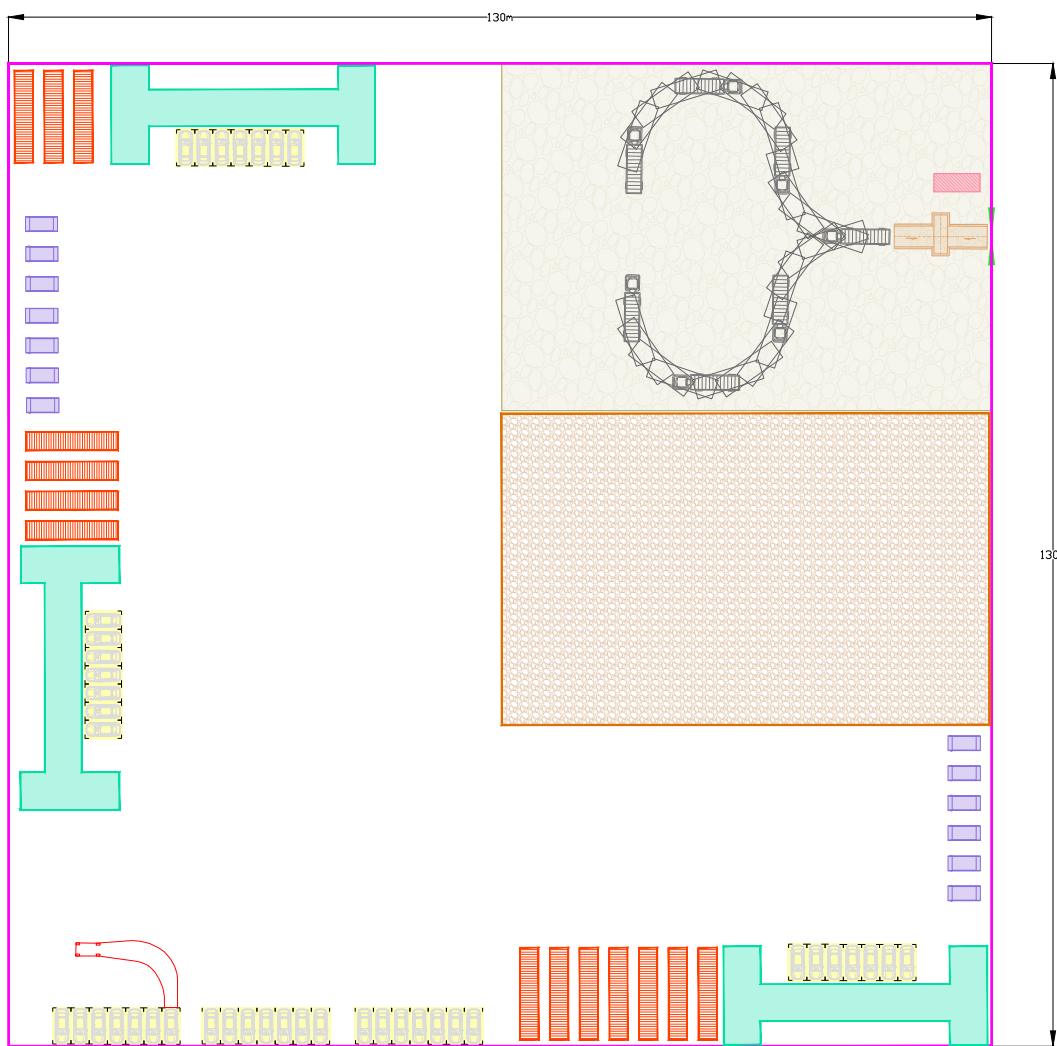

* Dimensions are indicative only

General Legend	
	Construction Compound Boundary
	Gates
	Reception Area
	Turning Area for Delivery Vehicles
	Laydown Area
	Office and Welfare Unit
	Skip / Water Area
	Storage Containers
	Vehicle Wheel Washers
	Vehicle Swept Path
	Parking Area

 

Project:	East Pye Solar Farm
Project Location:	Land near Saxlingham Nethergate in Norwich, NR15 1TB, England
Project Ownership:	East Pye Solar Farm Ltd
Document Title:	Indicative Construction Compound

0 20m 50m	
Sheet Format:	A3 *420 x 297*
Scale:	1:1000
Document version:	v.1 22/09/2025 O.S. v.2 01/12/2025 A.C.
Company:	Island Green Power UK Limited Unit 25.7, Coda Studios 189 Munster Road, London SW6 6AW

7 Internal Access Track

8 Water Tank

