



**East Pye Solar
Environmental Statement
Volume 3: Appendix 4.1 – Illustrative Technical
Information**

**Revision 1
March 2026**

Planning Inspectorate Reference: EN0110014

Document Reference: APP/6.3.4.1

APFP Regulation 5(2)(a)

Drawings

1	Deer Fencing Details	1
2	Solar Battery Inverter	2
3	Fence and Gate Elevations	3
4	Mounting Structure 2P	4
5	CCTV	5
6	Construction Compound	6
7	Internal Access Track	7
8	Water Tank	8

1 Deer Fencing Details

Typical Deer Fencing Panel

Posts at Max 2500mm

3000mm

2500mm

700mm

300mm

200mm

Typical Vehicle Gates

Typical Pedestrian Gate


5600mm


1600mm

2500mm



2500mm

East Pye
SOLAR

Project:	East Pye Solar Farm
Project Location:	Land near Sawlingham Nethergate in Norwich, NR15 1TB, England
Ownership:	East Pye Solar Farm Ltd
Document Title:	Solar Site - Deer Fence and Gate Details
Sheet Format:	A3 420 x 297
Scale:	1:25
Document version:	v.1 23/09/2023 O.S.
Company:	 Island Green Power UK Limited Unit 25.7, Code Studios 189 Munster Road, London SW6 6AW

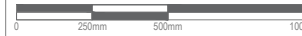

2 Solar Battery Inverter

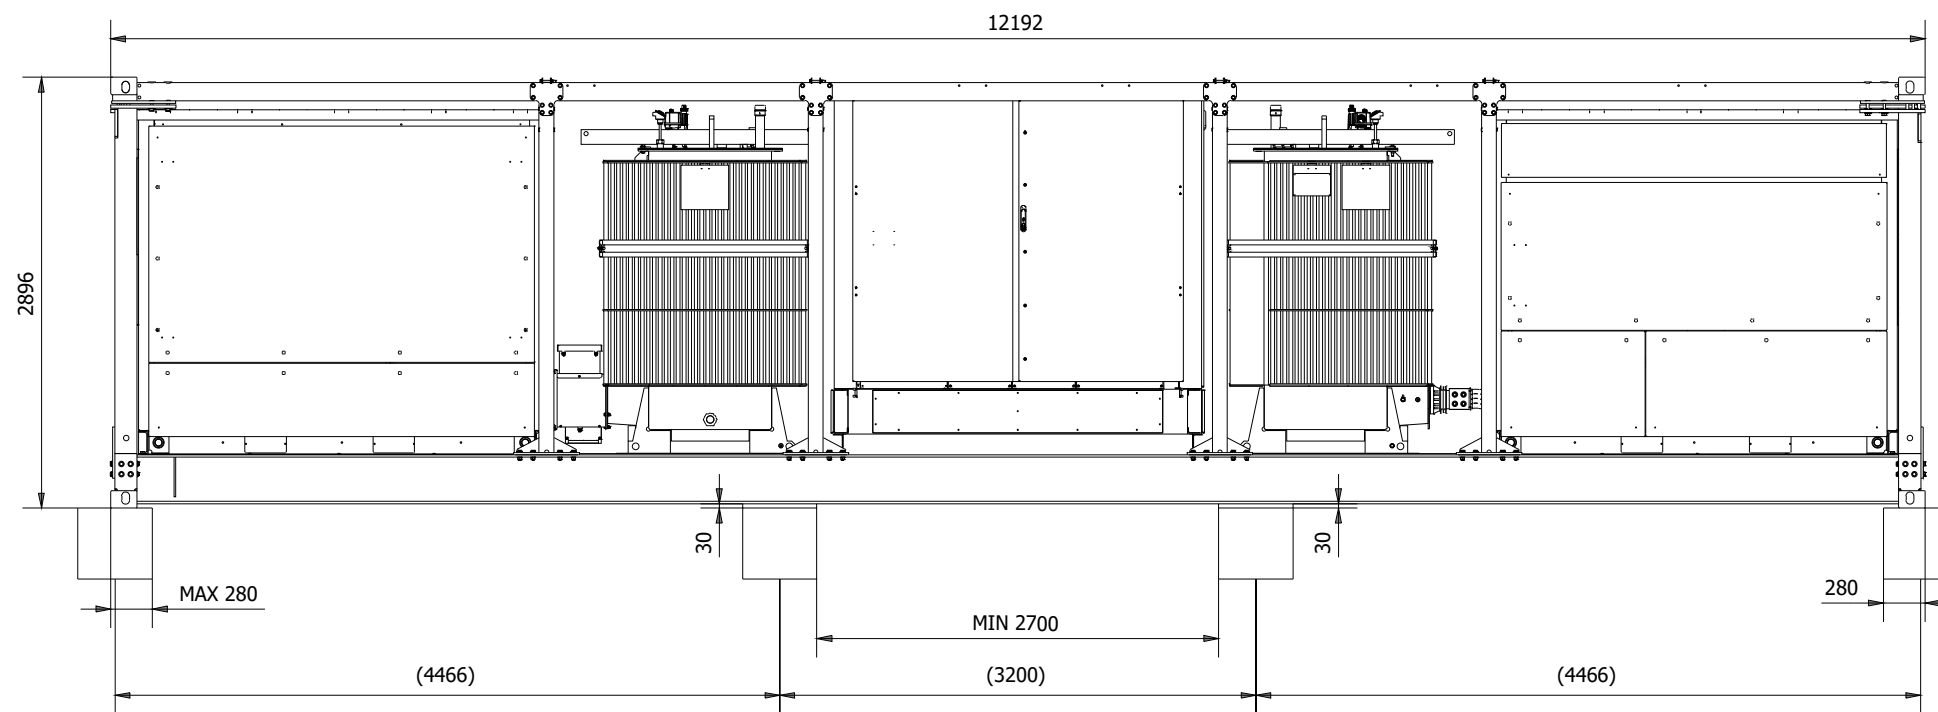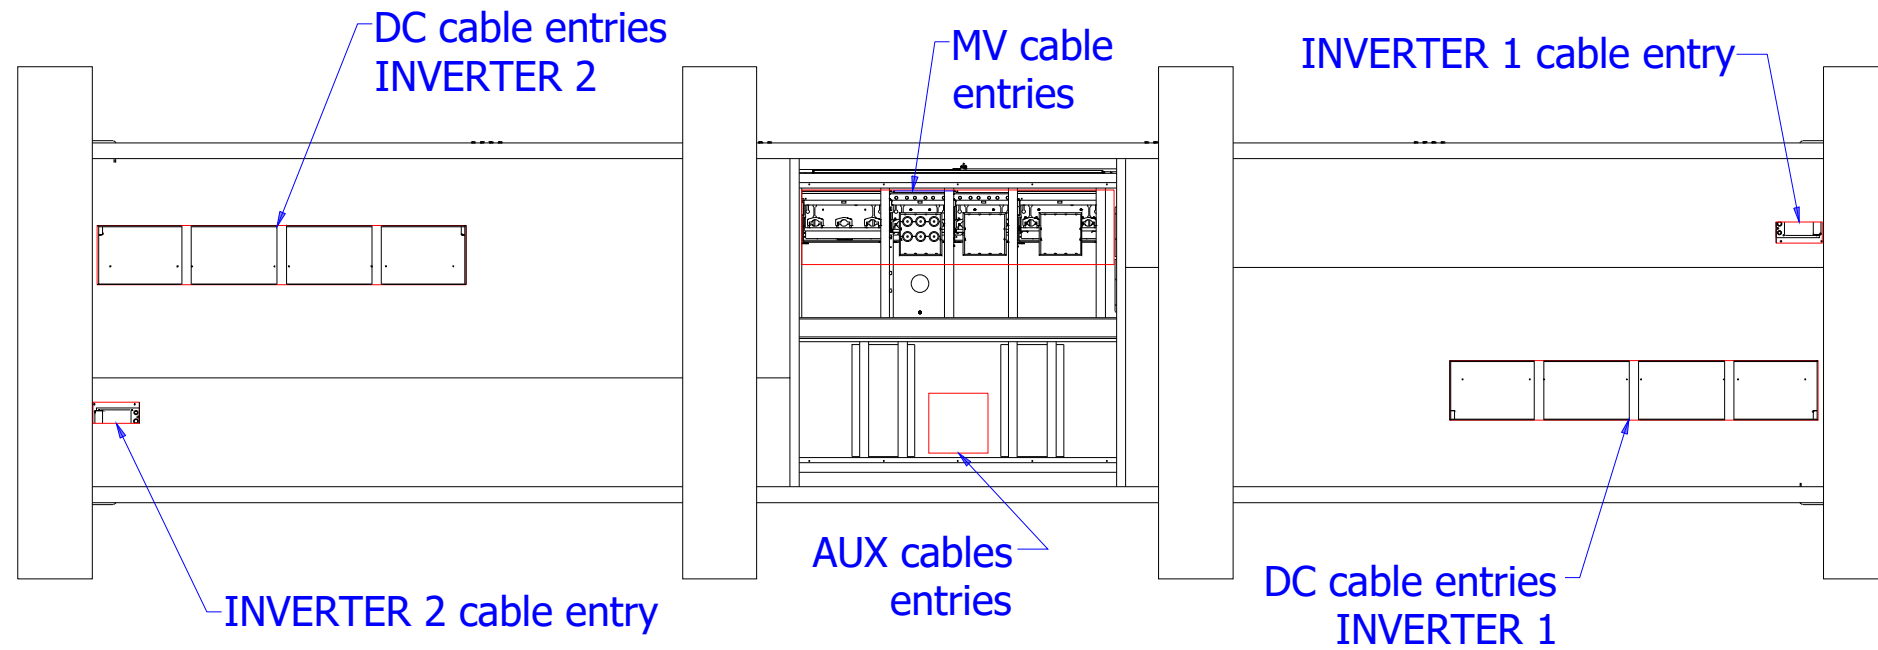


General Legend:



Project:	East Pye Solar Farm
Project Location:	Land near Saxingham Methergate in Norwich, NR15 1TB, England
Ownership:	East Pye Solar Farm Ltd
Document Title:	BESS Site - Power Conversion Unit
Sheet format:	A3 420 x 297
Scale:	1:50
Document amendments:	v.1 15/10/2025 O.S.
Company:	Island Green Power UK Limited Unit 25.7, Code Studios 189 Munster Road, London SW6 6AW



3 Fence and Gate Elevations

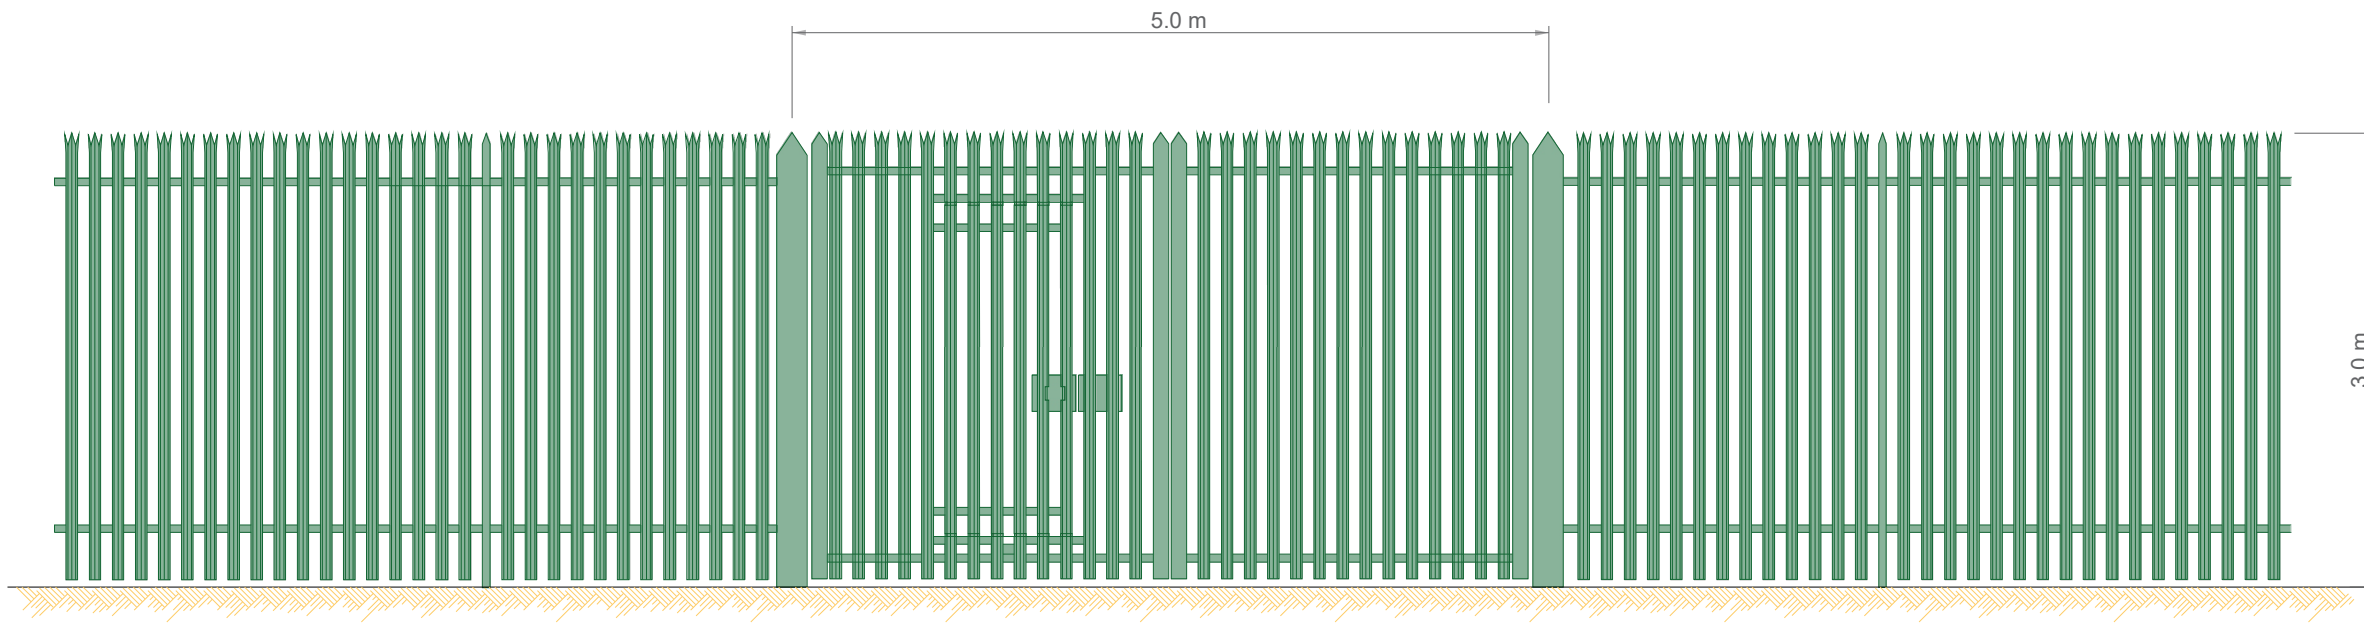

Metal Palisade Fence and Gate
(Substation)

General Legend:

Symbol	Description




Project:	East Pye Solar Farm		
Project Location:	Land near Sawlingham Nethergate in Norwich, NR15 1TB, England		
Ownership:	East Pye Solar Farm Ltd		
Document Title:	Security Fence Details		
Sheet format:	A3 '420 x 297"	Scale:	1:50
Document amendments:	v.1	23/09/2025	O.S.
Company:		Island Green Power UK Limited Unit 25.7, Code Studios 189 Munster Road, London SW6 6AW	




4 Mounting Structure 2P

Side View Scale 1:50

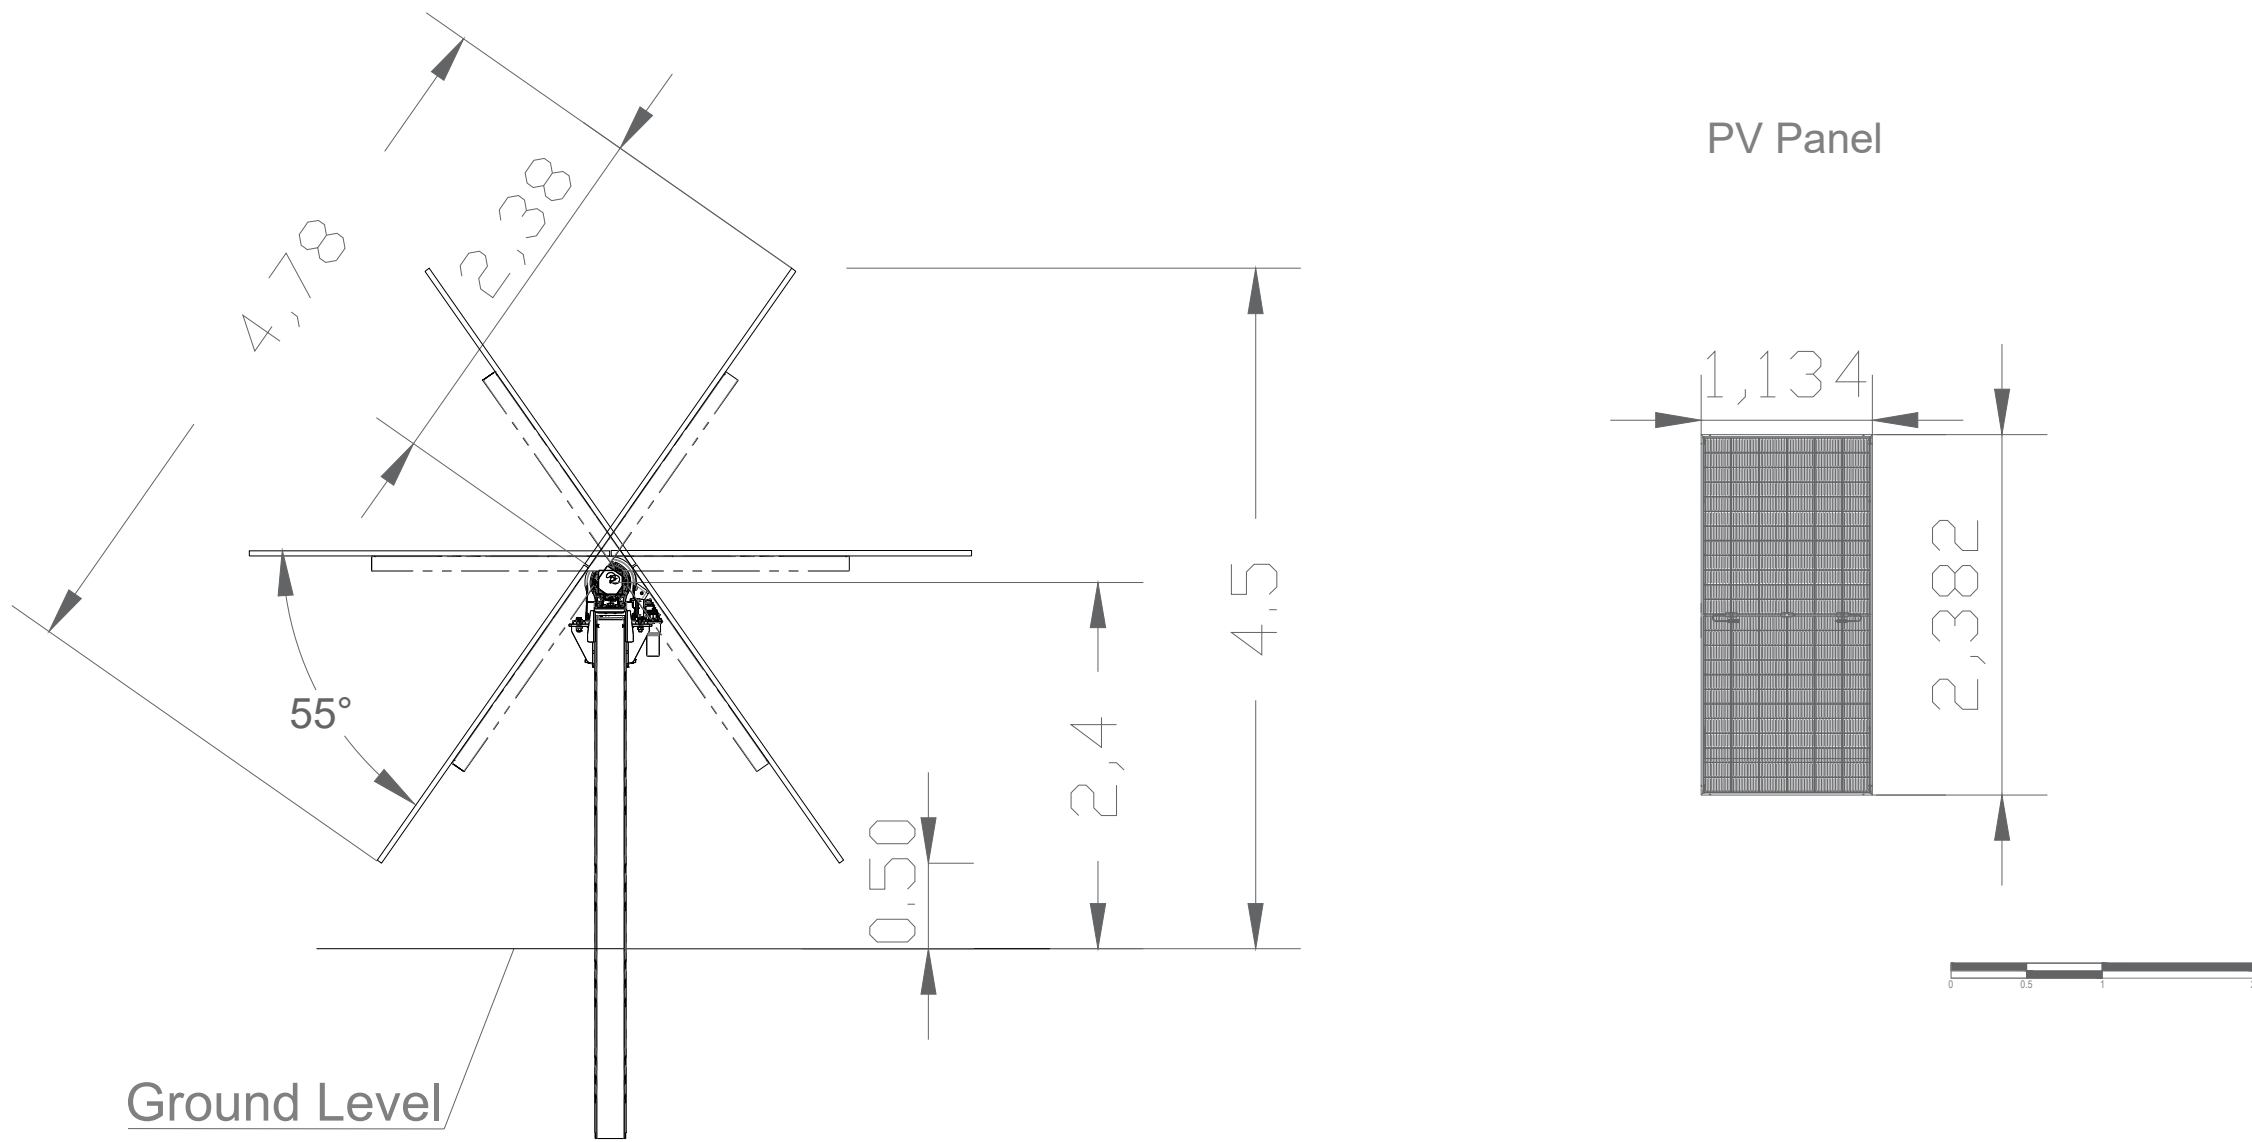

Top View Scale 1:250

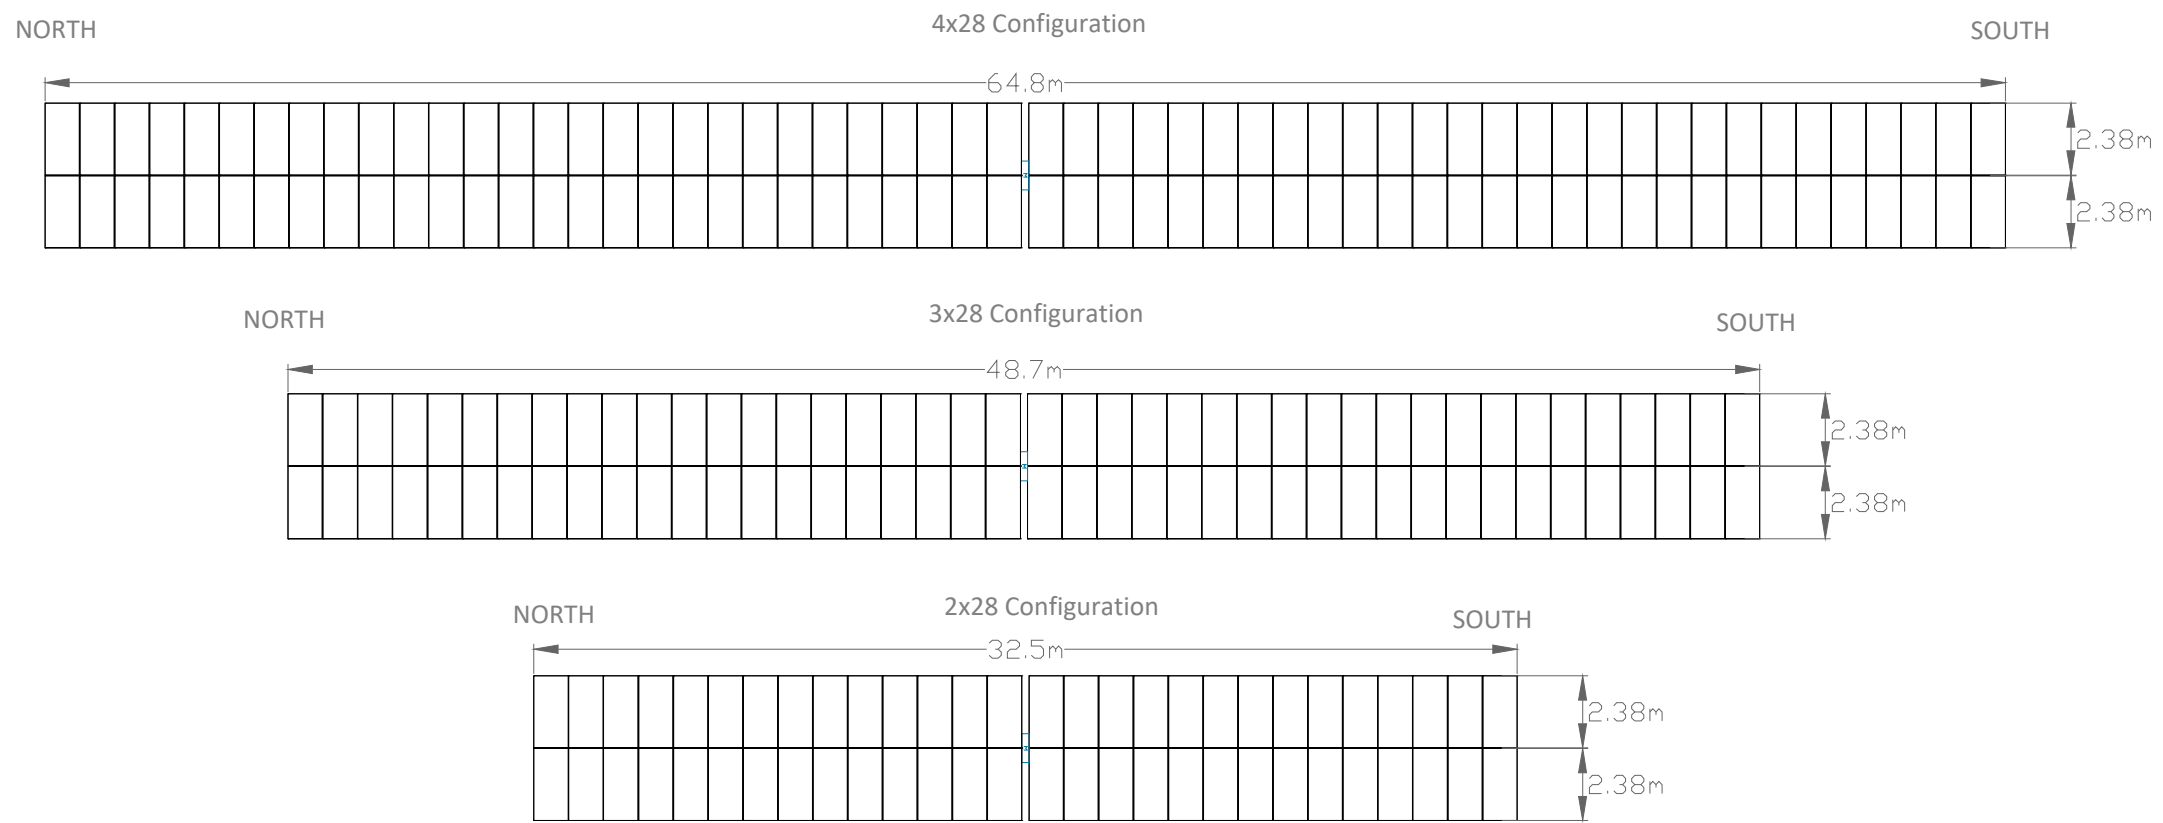


General Legend:

Symbol	Description

Project:	East Pye Solar Farm		
Project Location:	Land near Saxingham Nethergate in Norwich, NR15 1TB, England		
Ownership:	East Pye Solar Farm Ltd		
Document Title:	Tracker Solar Panel Mounting Structure		
Sheet Format:	A3 420 x 297"	Scale:	Varies
Document amendments:	v.1 (23/09/2024) O.S.	28 Module in Series Update	
	v.2 (01/12/2024) A.C.		
Company:	Island Green Power UK Limited Unit 25.7, Coda Studios 189 Munster Road, London SW6 6AW		

5 CCTV

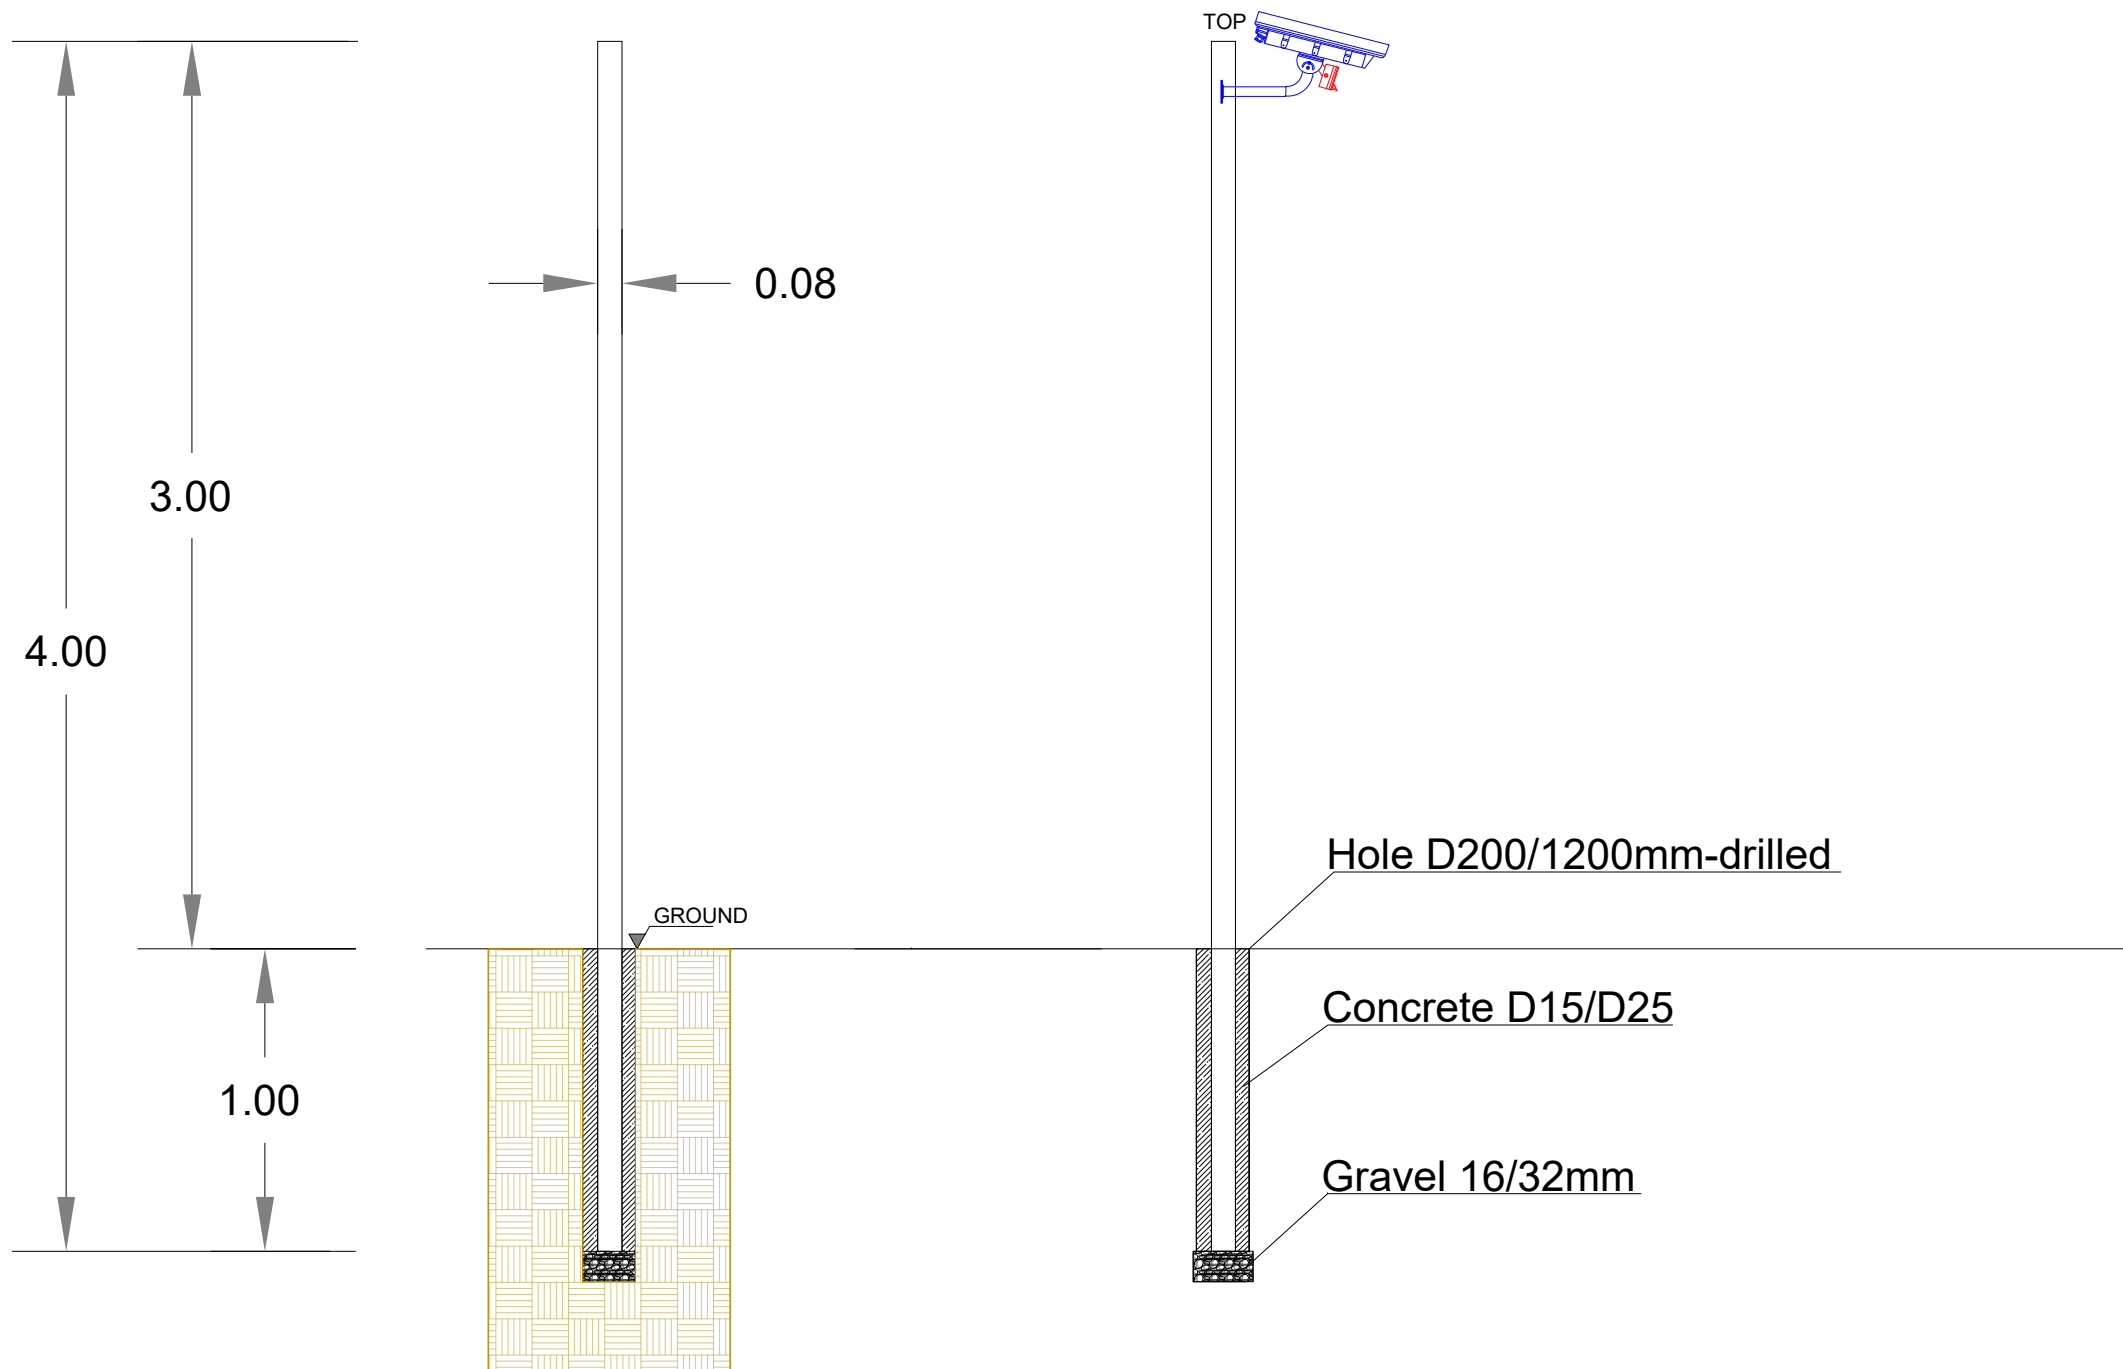


General Legend:




Project:	East Pye Solar Farm		
Project Location:	Land near Sawlingham Nethergate in Norwich, NR15 1TB, England		
Ownership:	East Pye Solar Farm Ltd		
Document Title:	Solar and BESS Sites - CCTV		
Sheet format:	A3 420 x 297	Scale:	1:25
Document amendments:	v.1 22/09/2023	O.S.	
		Comments:	

Company: Island GREEN POWER Island Green Power UK Limited
Unit 25.7, Coda Studios
189 Munster Road, London SW6 6AW

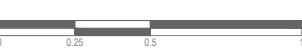


6 Construction Compound

100x100m Compound

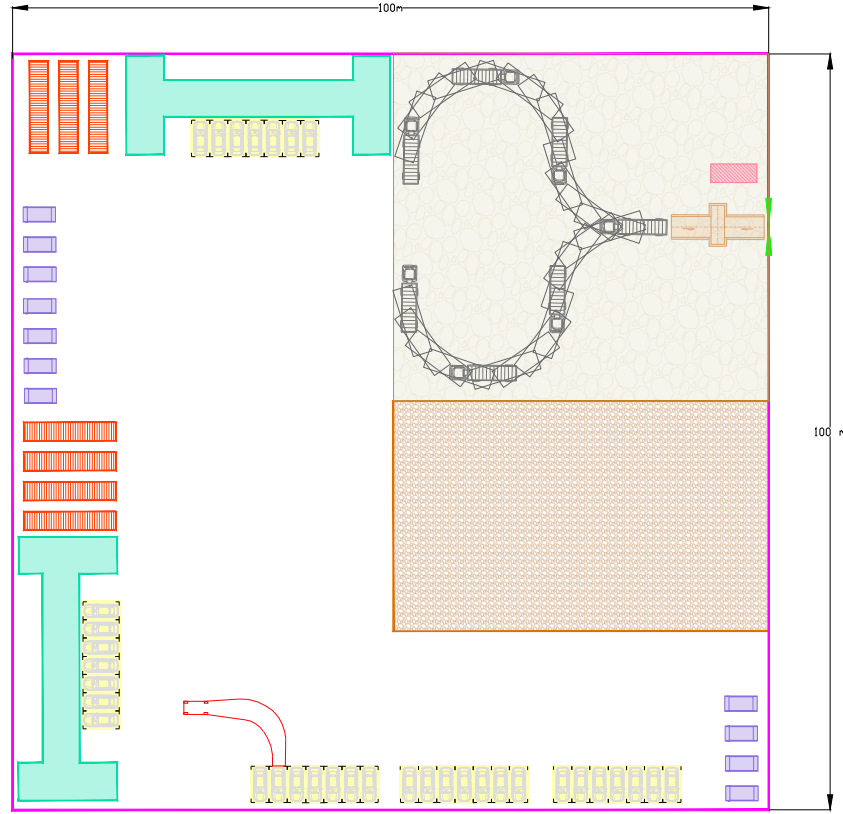


130x130m Compound

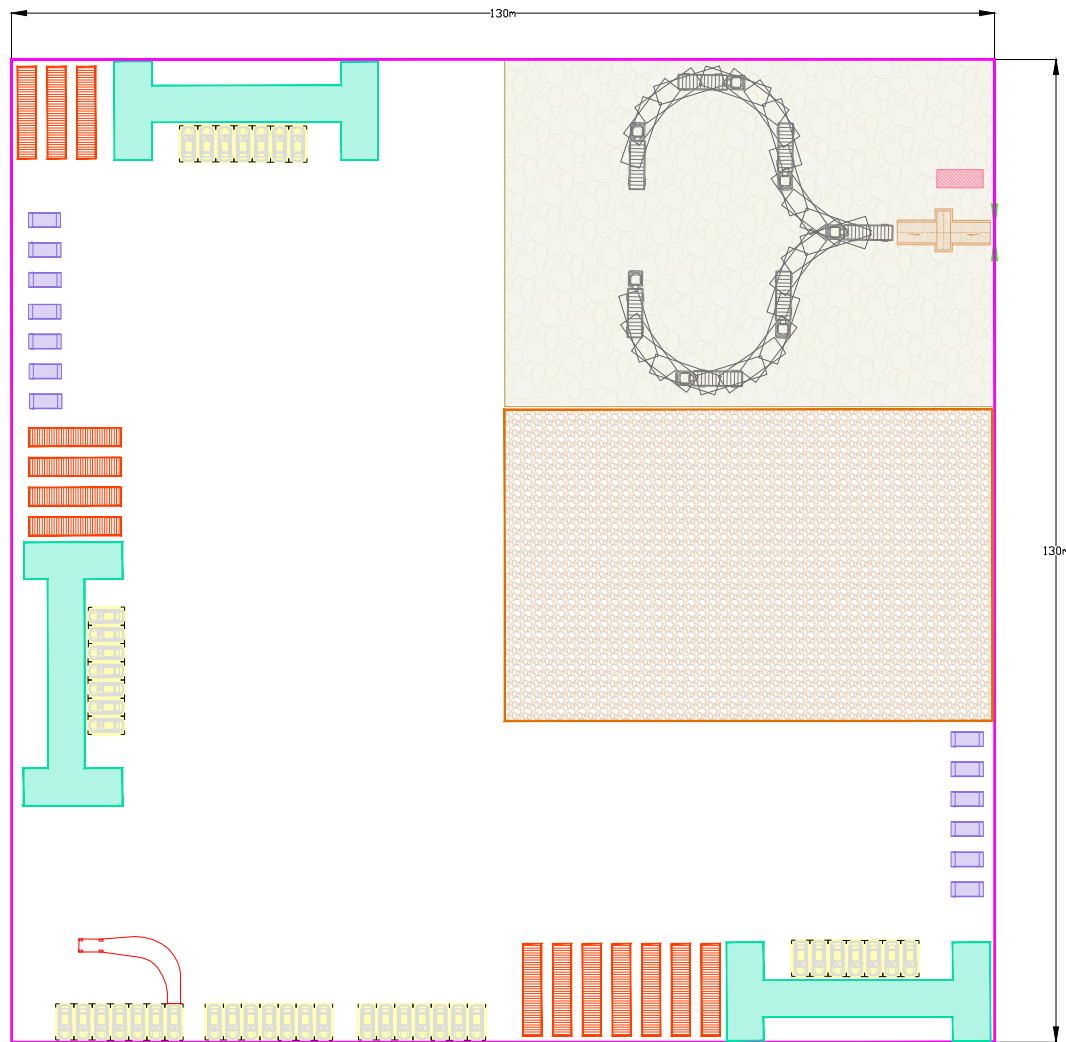

* Dimensions are indicative only

General Legend	
	Construction Compound Boundary
	Gates
	Reception Area
	Turning Area for Delivery Vehicles
	Laydown Area
	Office and Welfare Unit
	Skip / Water Area
	Storage Containers
	Vehicle Wheel Washers
	Vehicle Swept Path
	Parking Area

 

Project:	East Pye Solar Farm
Project Location:	Land near Saxlingham Nethergate in Norwich, NR15 1TB, England
Project Ownership:	East Pye Solar Farm Ltd
Document Title:	Indicative Construction Compound

0 20m 50m	
Sheet Format:	A3 *420 x 297"
Scale:	1:1000
Document Version:	v.1 12/09/2025 O.S.
Document Version:	v.2 01/12/2025 A.C.
Comment:	100x100m Compound Update
Company:	Island Green Power UK Limited Unit 25.7, Coda Studios 189 Munster Road, London SW6 6AW

7 Internal Access Track

Permeable aggregate

3.5 - 5.0 m

Aggregate sub-base layer (sieving curve 40/80). Minimum depth 30cm and according to soil conditions

Geotextile 200 gr/m²

Soil

Compacted soil

General Legend:

East Pye
SOLAR

Project: East Pye Solar Farm

Project Location: Land near Saxingham Nethergate in Norwich, NR15 1TB, England

Ownership: East Pye Solar Farm Ltd

Document Title: Solar and BESS sites - Internal Access Track



Sheet Format: A3 420 x 297

Scale: 1:50

Document amendments: v.1 22/09/2025 O.S.

Company: **Island GREEN POWER** Island Green Power UK Limited
Unit 25.7, Coda Studios
189 Munster Road, London SW6 6AW

8 Water Tank

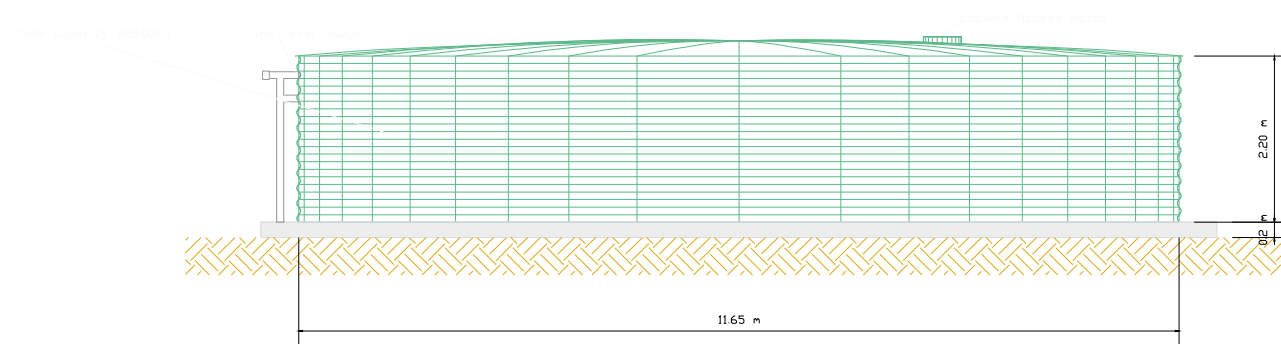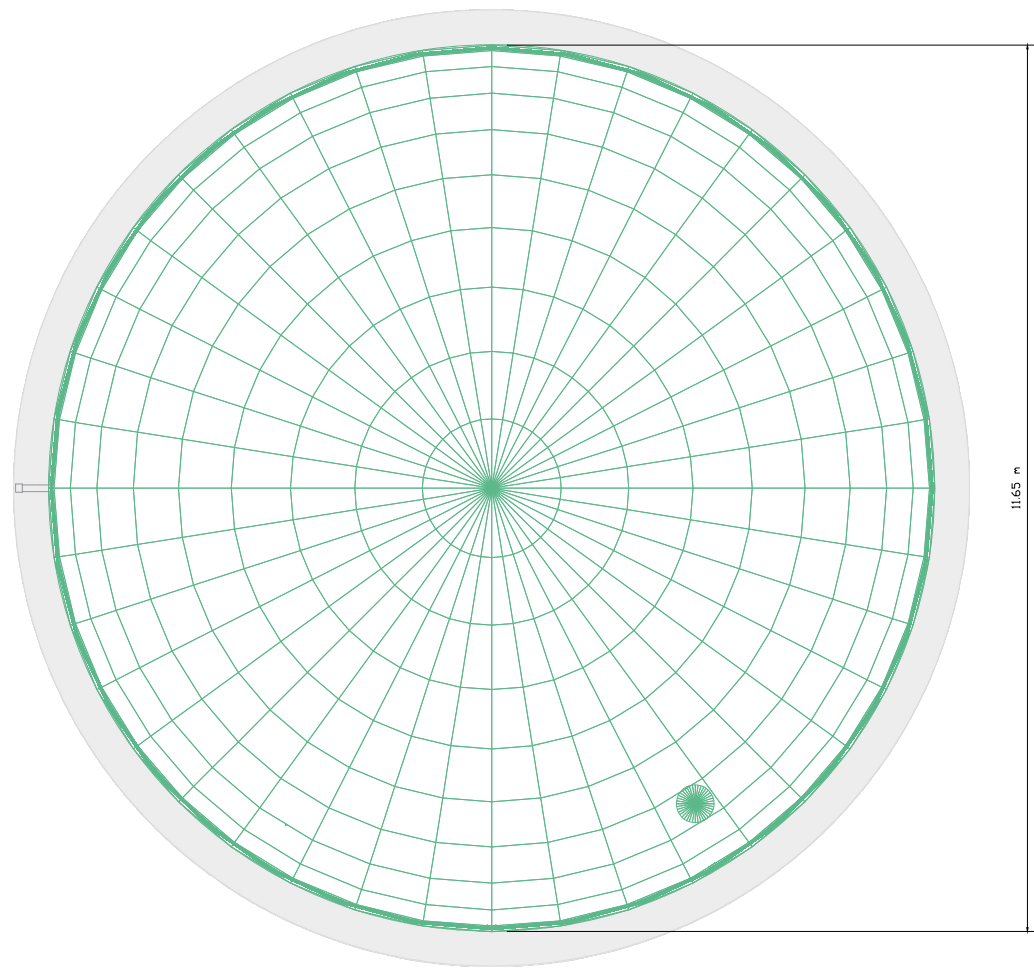

General Legend:

General Legend:	



Project:	East Pye Solar Farm		
Project Location:	Land near Saxingham Nethergate in Norwich, NR15 1TB, England		
Ownership:	East Pye Solar Farm Ltd		
Document Title:	BESS Site - Water Tank		
Sheet Format:	A3 420 x 297	Scale:	1:100
Document amendments:	v.1 22/09/2023 O.S.	Comments:	
Company:	 Island Green Power UK Limited Unit 25.7, Coda Studios 189 Munster Road, London SW6 6AW		