



WHITESTONE
solar farm

WHITESTONE SOLAR FARM

Volume 2 – Plans, Drawings, Sections

2.7 Statutory and Non-Statutory Historic Assets

Application Document ref. EN0110020/APP/2.7

Revision 01

June 2026

Planning Act (2008)
Infrastructure Planning (Applications: Prescribed
Forms and Procedure)
Regulations 2009
Regulations 5(2)(I)

whitstonesolarfarm.co.uk

STATUTORY AND NON-STATUTORY HISTORIC ASSETS

Document status					
Version	Purpose of document	Authored by	Reviewed by	Approved by	Review date
Rev01	DCO Submission	ERM	DWD, TLT, Whitestone Net Zero Ltd	Whitestone Net Zero Ltd	1 June 2026

Approval for issue		
Whitestone Net Zero Ltd		1 June 2026

The following report and supporting infographics have been produced by human authors. Artificial Intelligence (AI) has not been used to create or alter the technical meaning of these materials. ERM is technology-enabled and may use technology including AI in service delivery, in compliance with all laws applicable to it. Where AI has been used as an administrative support function, this has been appropriately validated by human authors.

ERM take full ownership and responsibility for the report, notwithstanding that ancillary technology (including AI tools) may have been used in service provision.

Prepared by:


ERM

Prepared for:



Whitestone Net Zero Ltd.

Contents

Figure Number	Figure Title
2.7.1	Non Designated Assets within Whitestone 1
2.7.2	Non Designated Assets within Whitestone 2
2.7.3	Non Designated Assets within Whitestone 3
2.7.4	Non Designated Assets within 1km Study Area of Whitestone 1
2.7.5	Non Designated Assets within 1km Study Area of Whitestone 2 (North)
2.7.6	Non Designated Assets within 1km Study Area of Whitestone 2 (West)
2.7.7	Non Designated Assets within 1km Study Area of Whitestone 2 (East)
2.7.8	Non Designated Assets within 1km Study Area of Whitestone 3
2.7.9	Designated Assets within 5km of Proposed Development
2.7.10	Designated Assets within 1km Study Area of Whitestone 1
2.7.11	Designated Assets within 1km Study Area of Whitestone 2
2.7.12	Designated Assets within 1km Study Area of Whitestone 3
2.7.13	Cable Corridor Options – Whitestone 1
2.7.14	Cable Corridor Options – Whitestone 2
2.7.15	Cable Corridor Options – Whitestone 3

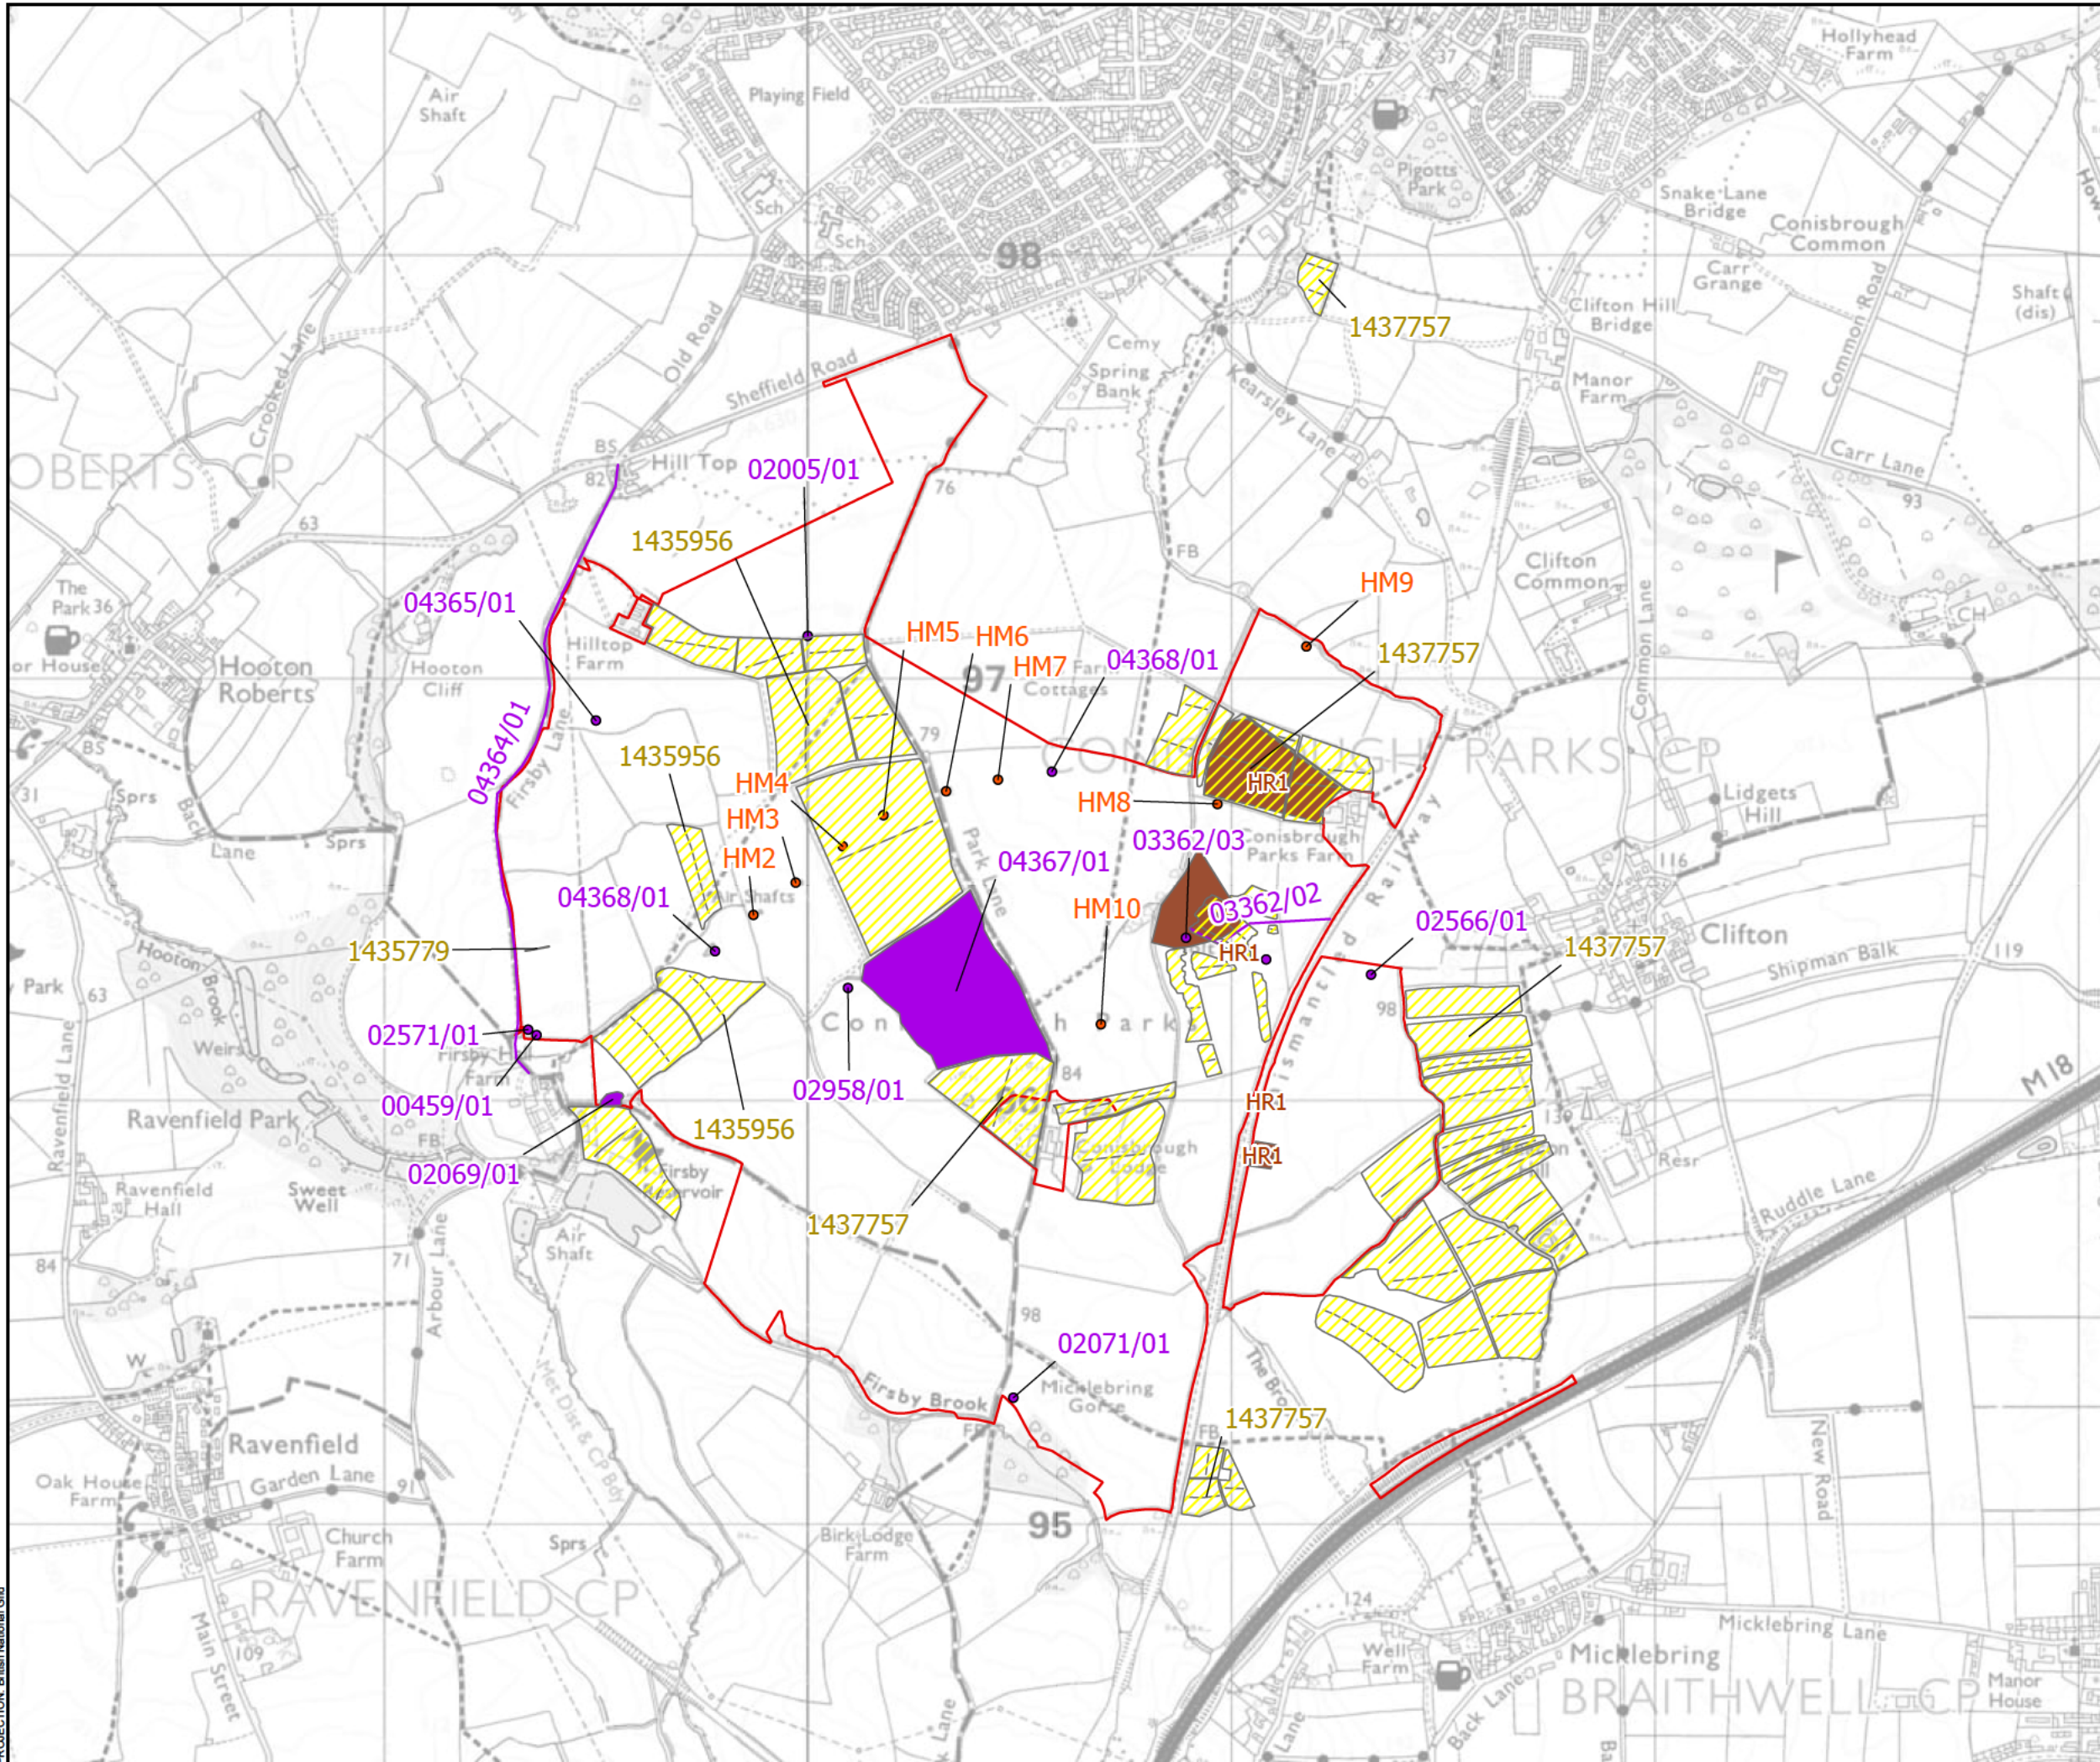


- Order Limits
- Non- Designated Heritage Assets
- South Yorkshire Historic Environment Record
- South Yorkshire Historic Environment Record
- South Yorkshire Historic Environment Record
- Historic Map Assets
- National Mapping Programme
- Historic Report Assets

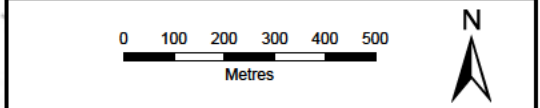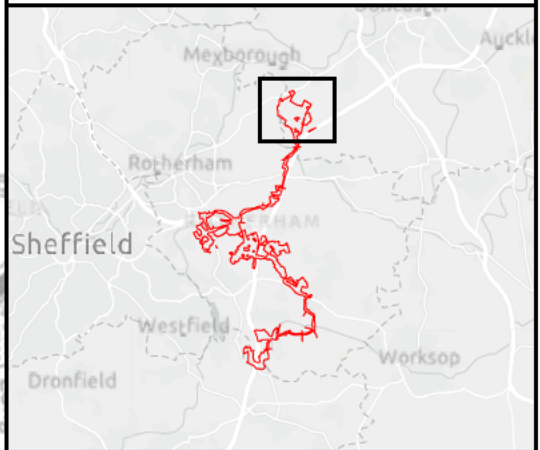


SCALE: 1:15,000	VERSION: A02
SIZE: A3	DRAWN: JS
APPLICATION: EN0110020	CHECKED: EL
DATE: 01/05/2026	APPROVED: AH

**Whitestone Solar Farm
Statutory and Non-Statutory Heritage Assets
Figure 2.7.1
Non-Designated Assets within Whitestone 1
Sheet 1 of 1**


Reference: EN0110020/APP/2.7
Infrastructure Planning (Applications: Prescribed
Forms and Procedure) Regulations 2009 -
Regulations 5(2)(l)

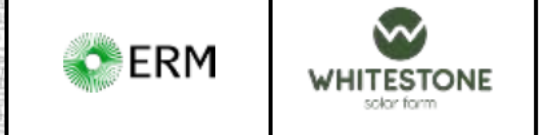

PROJECTION: British National Grid

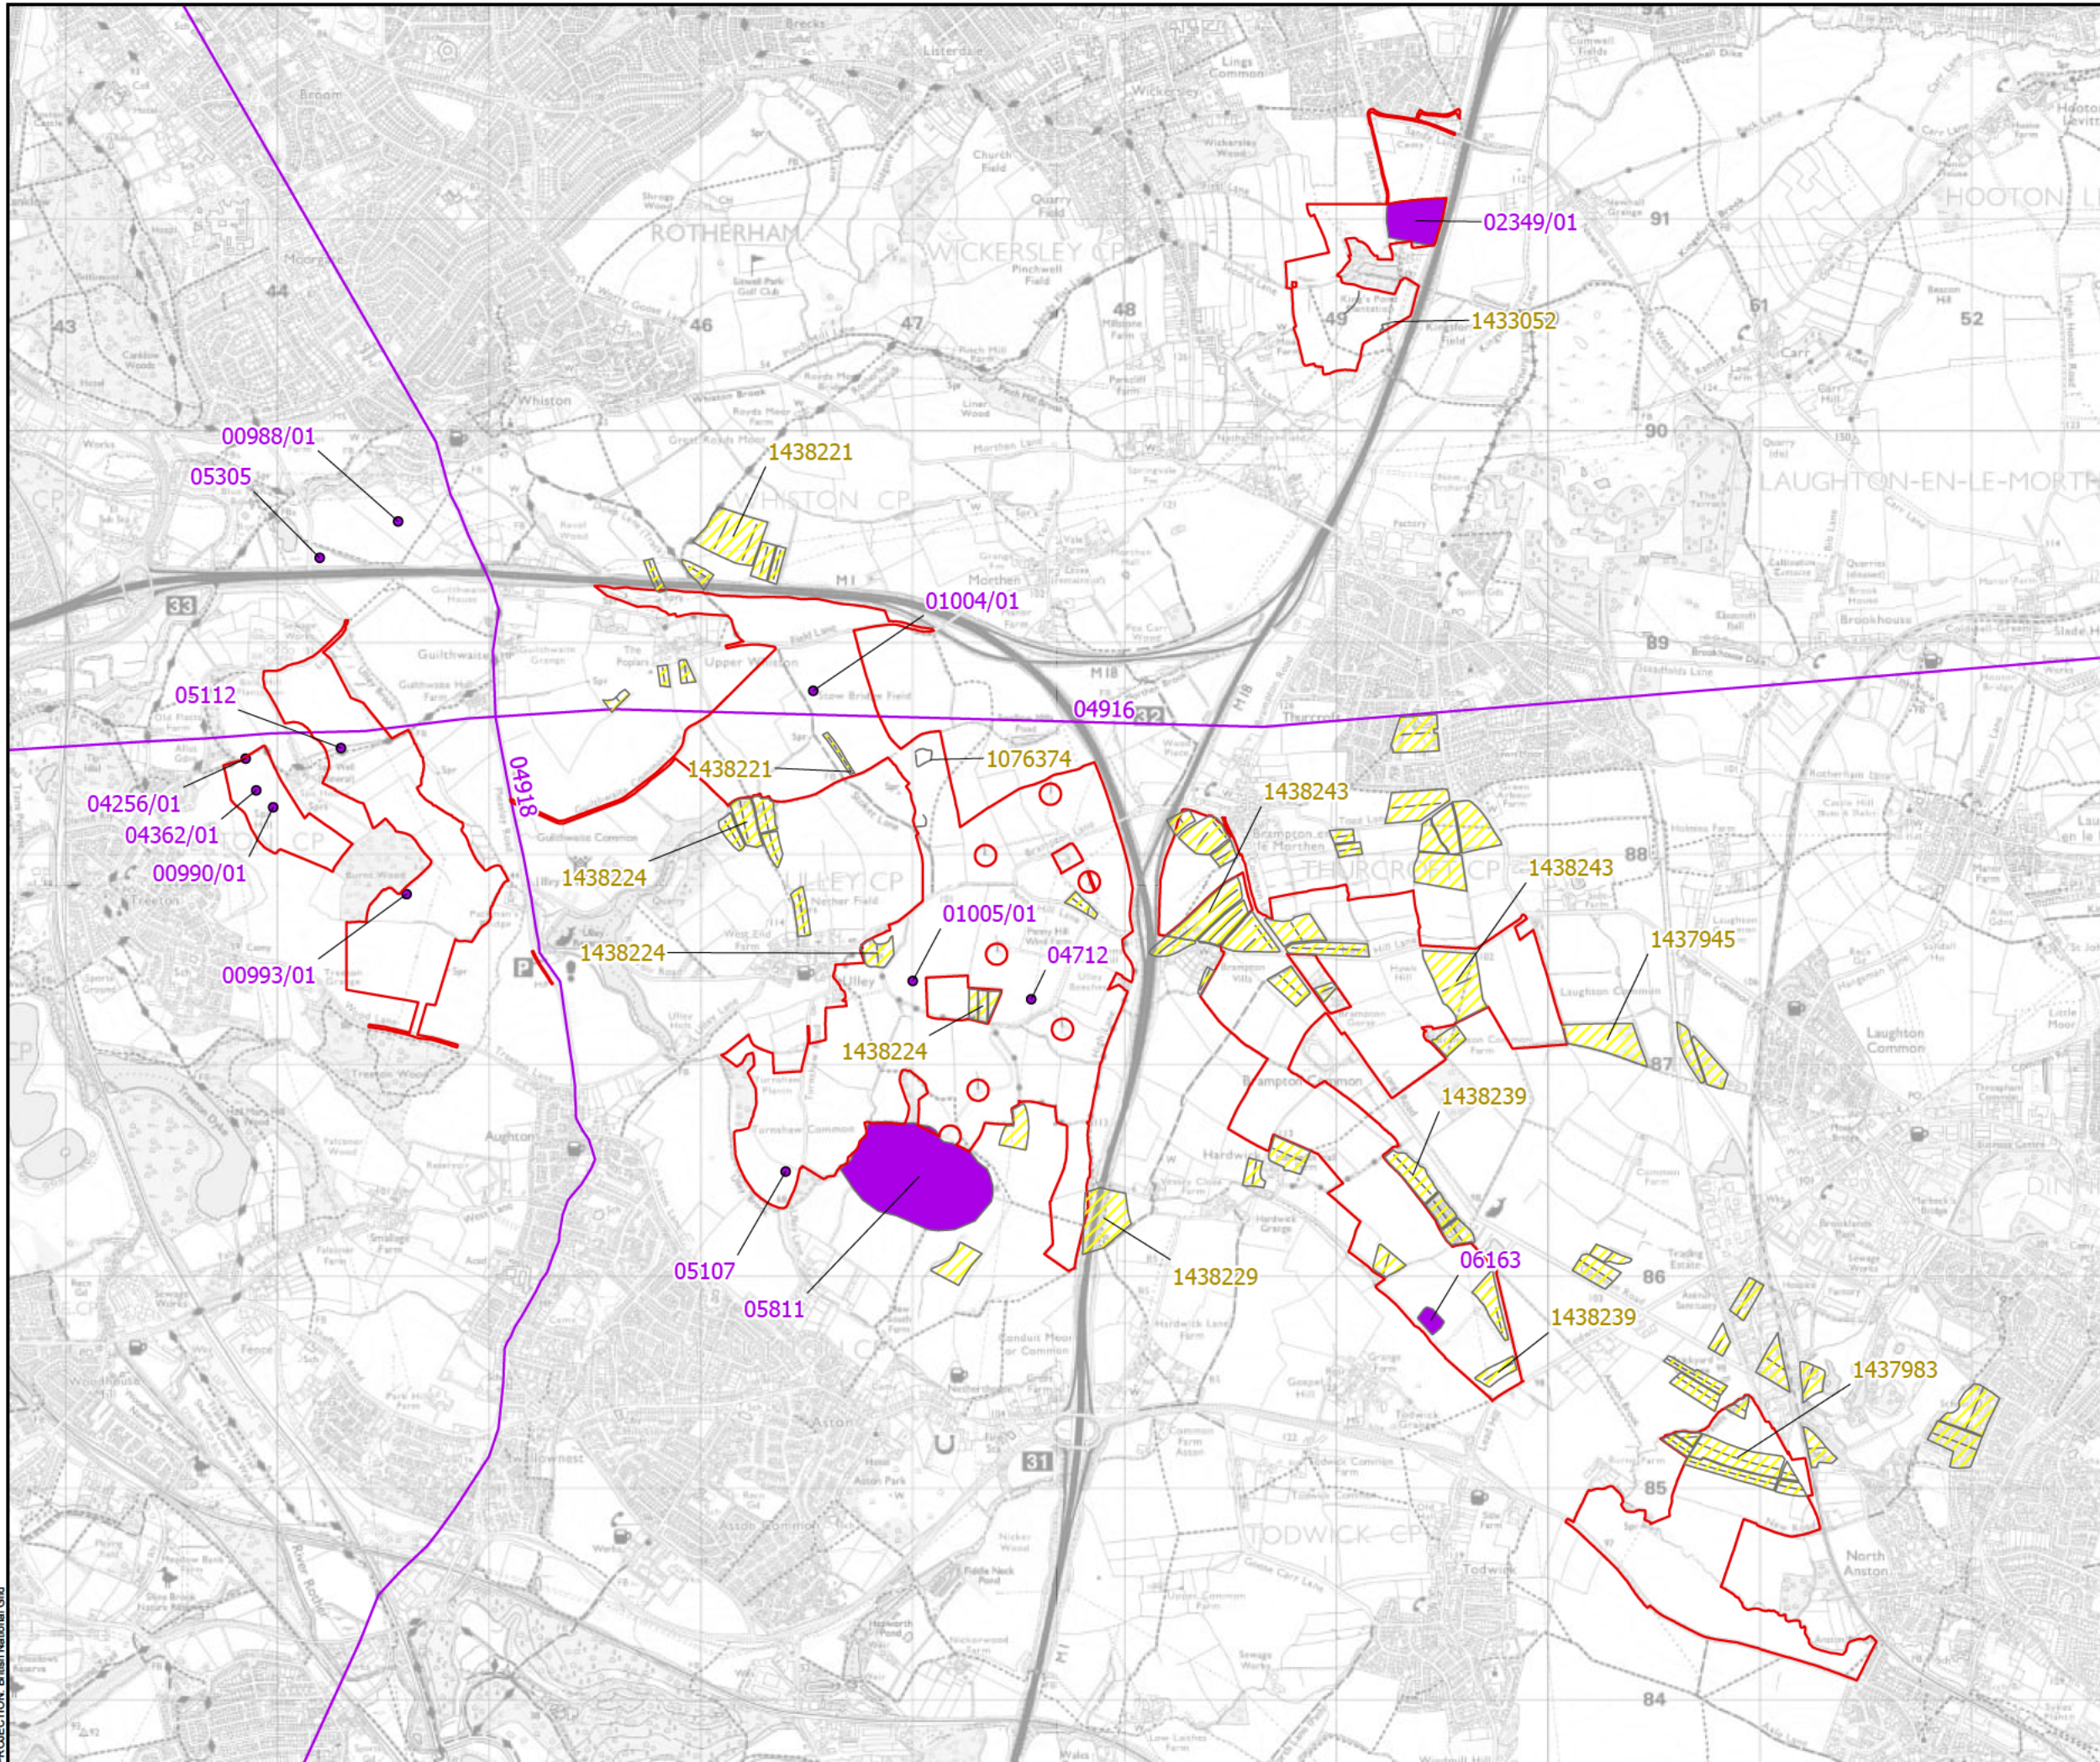


- Order Limits
- Non- Designated Heritage Assets
 - South Yorkshire Historic Environment Record
 - South Yorkshire Historic Environment Record
 - South Yorkshire Historic Environment Record
 - National Mapping Programme

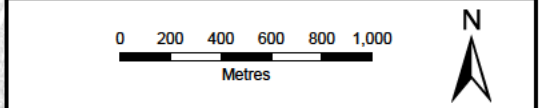


SCALE: 1:30,000	VERSION: A02
SIZE: A3	DRAWN: JS
APPLICATION: EN0110020	CHECKED: EL
DATE: 01/05/2026	APPROVED: AH


**Whitestone Solar Farm
Statutory and Non-Statutory Heritage Assets
Figure 2.7.2
Non-Designated Assets within Whitestone 2
Sheet 1 of 1**

Reference: EN0110020/APP/2.7
Infrastructure Planning (Applications: Prescribed Forms and Procedure) Regulations 2009 - Regulations 5(2)(l)

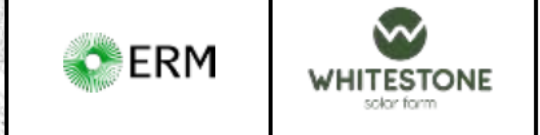

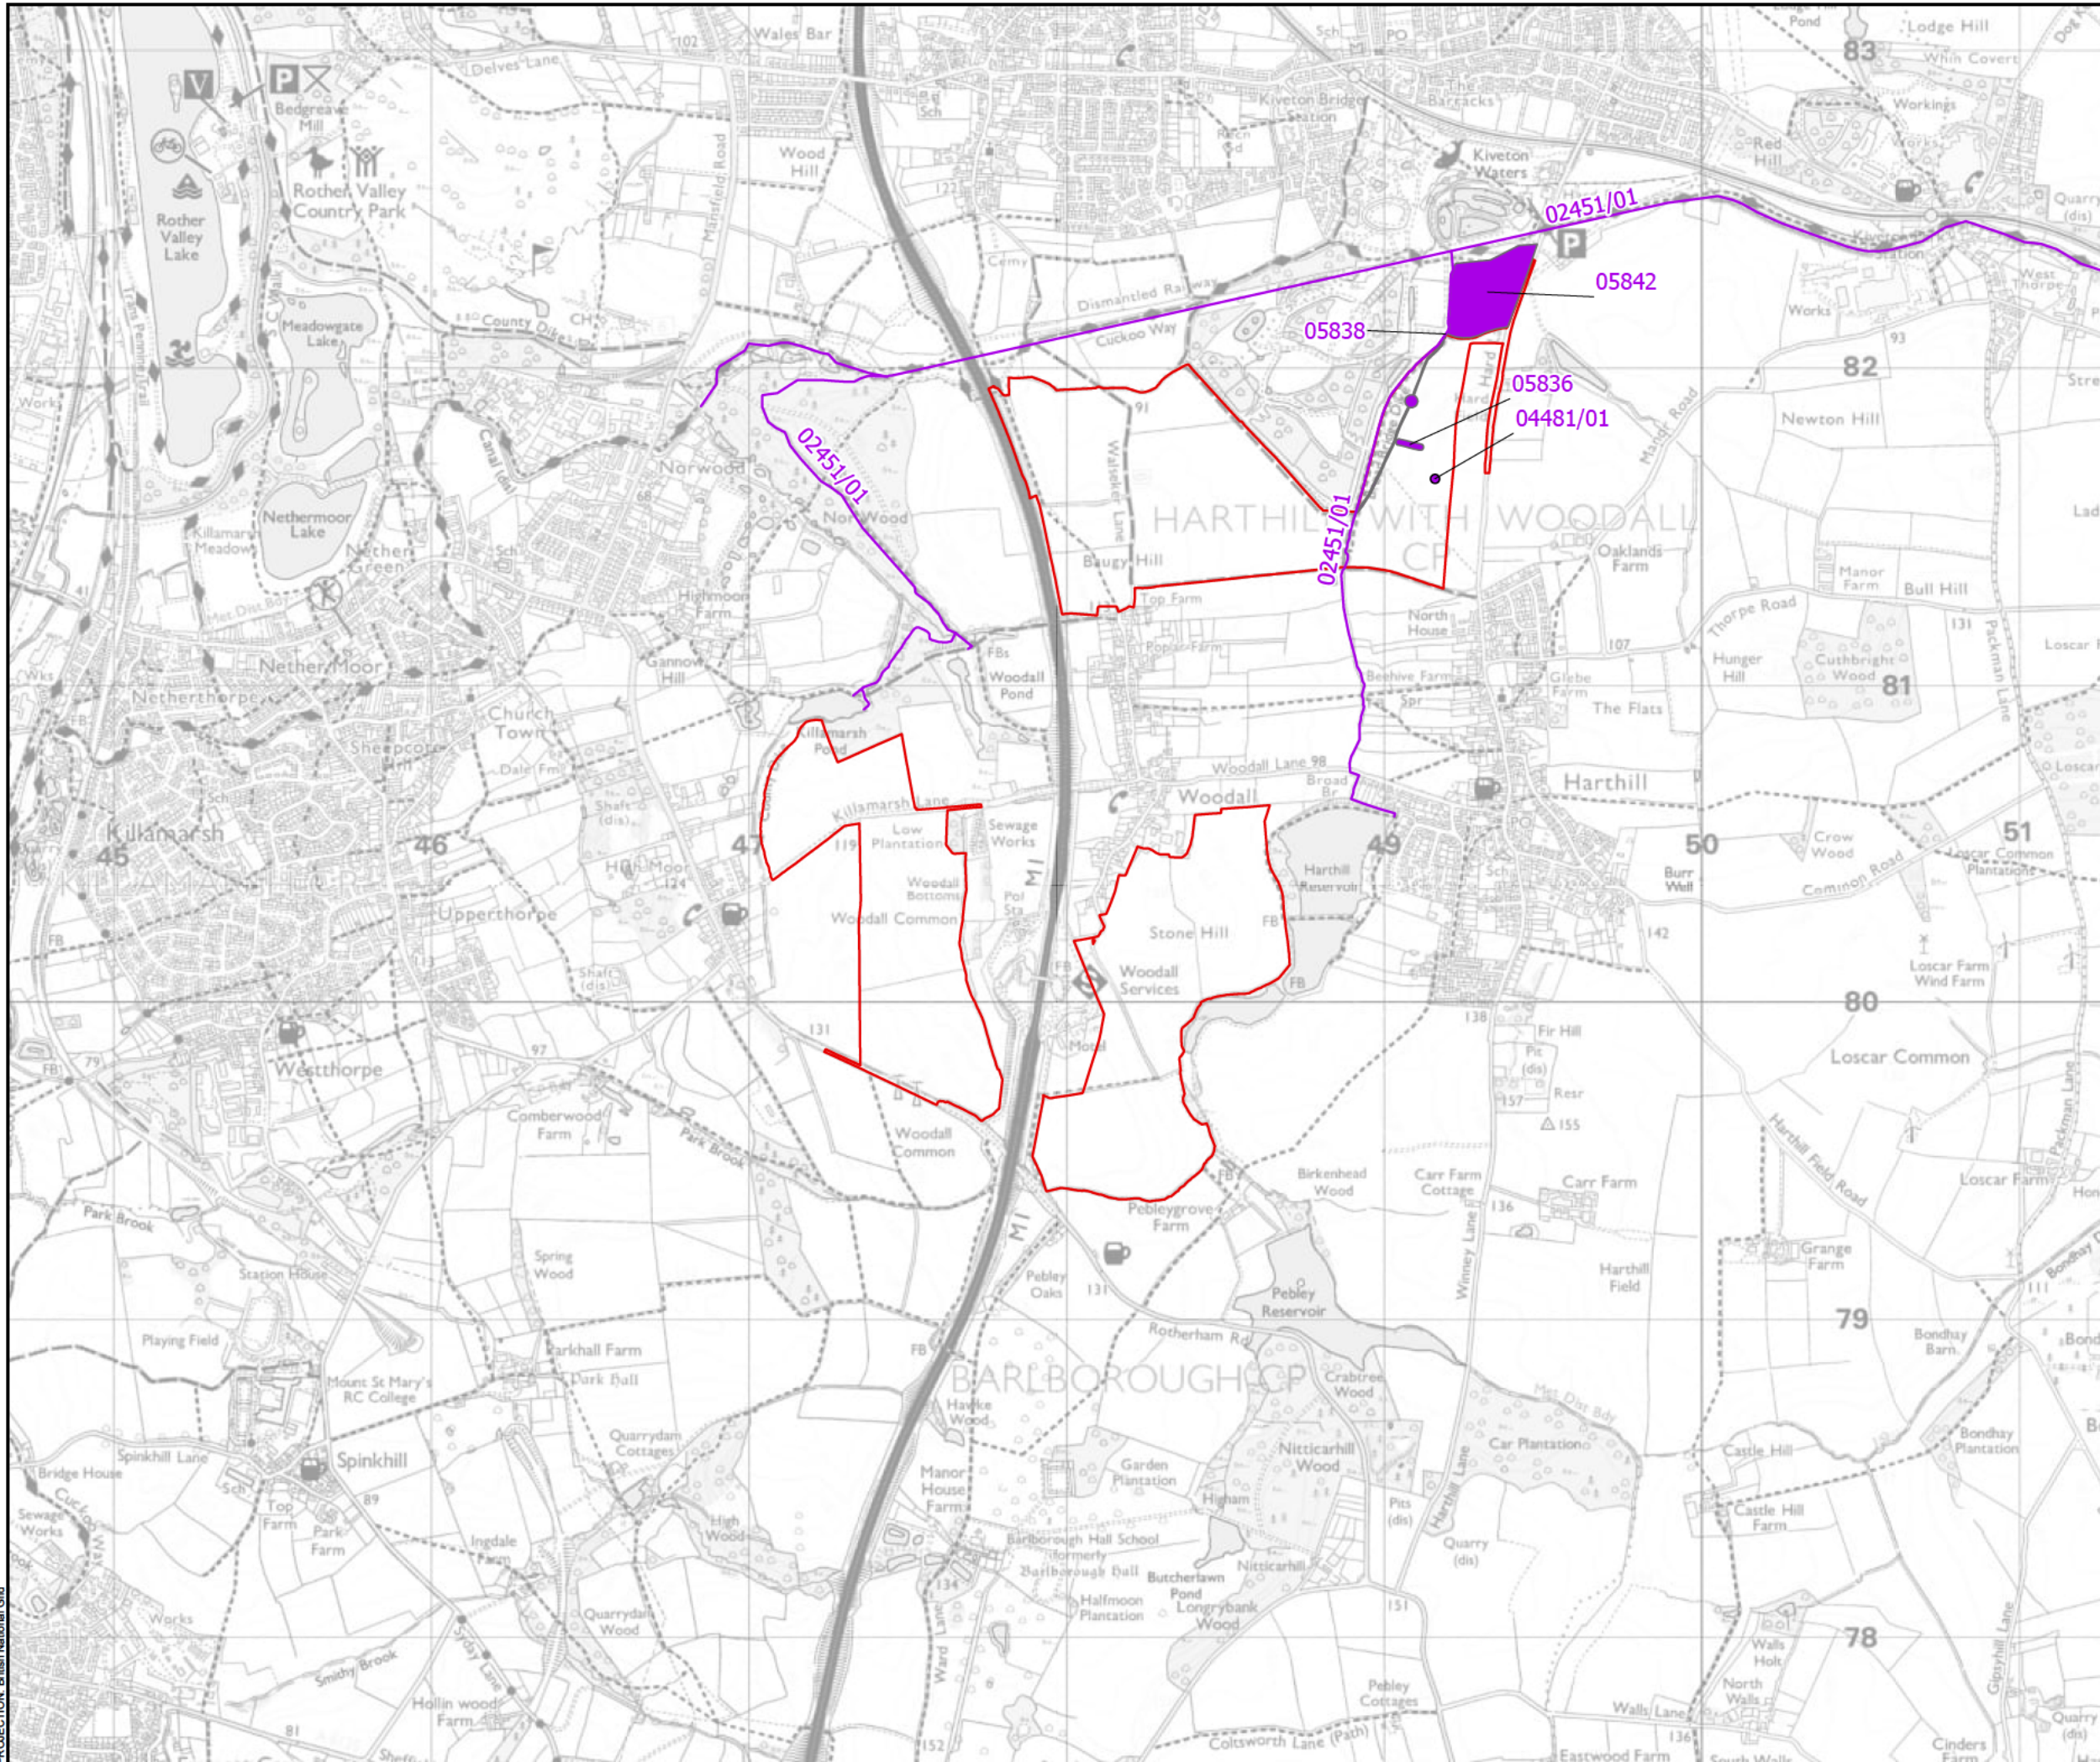


- Order Limits
- Non - Designated Heritage Assets
- South Yorkshire Historic Environment Record
- South Yorkshire Historic Environment Record
- South Yorkshire Historic Environment Record

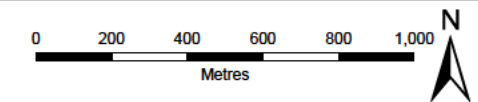


SCALE: 1:20,000	VERSION: A02
SIZE: A3	DRAWN: JS
APPLICATION: EN0110020	CHECKED: EL
DATE: 01/05/2026	APPROVED: AH

**Whitestone Solar Farm
Statutory and Non-Statutory Heritage Assets
Figure 2.7.3
Non-Designated Assets within Whitestone 3
Sheet 1 of 1**



Reference: EN0110020/APP/2.7
Infrastructure Planning (Applications: Prescribed Forms and Procedure) Regulations 2009 - Regulations 5(2)(f)

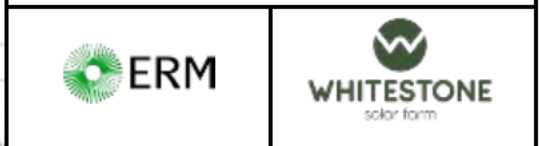

PROJECTION: British National Grid

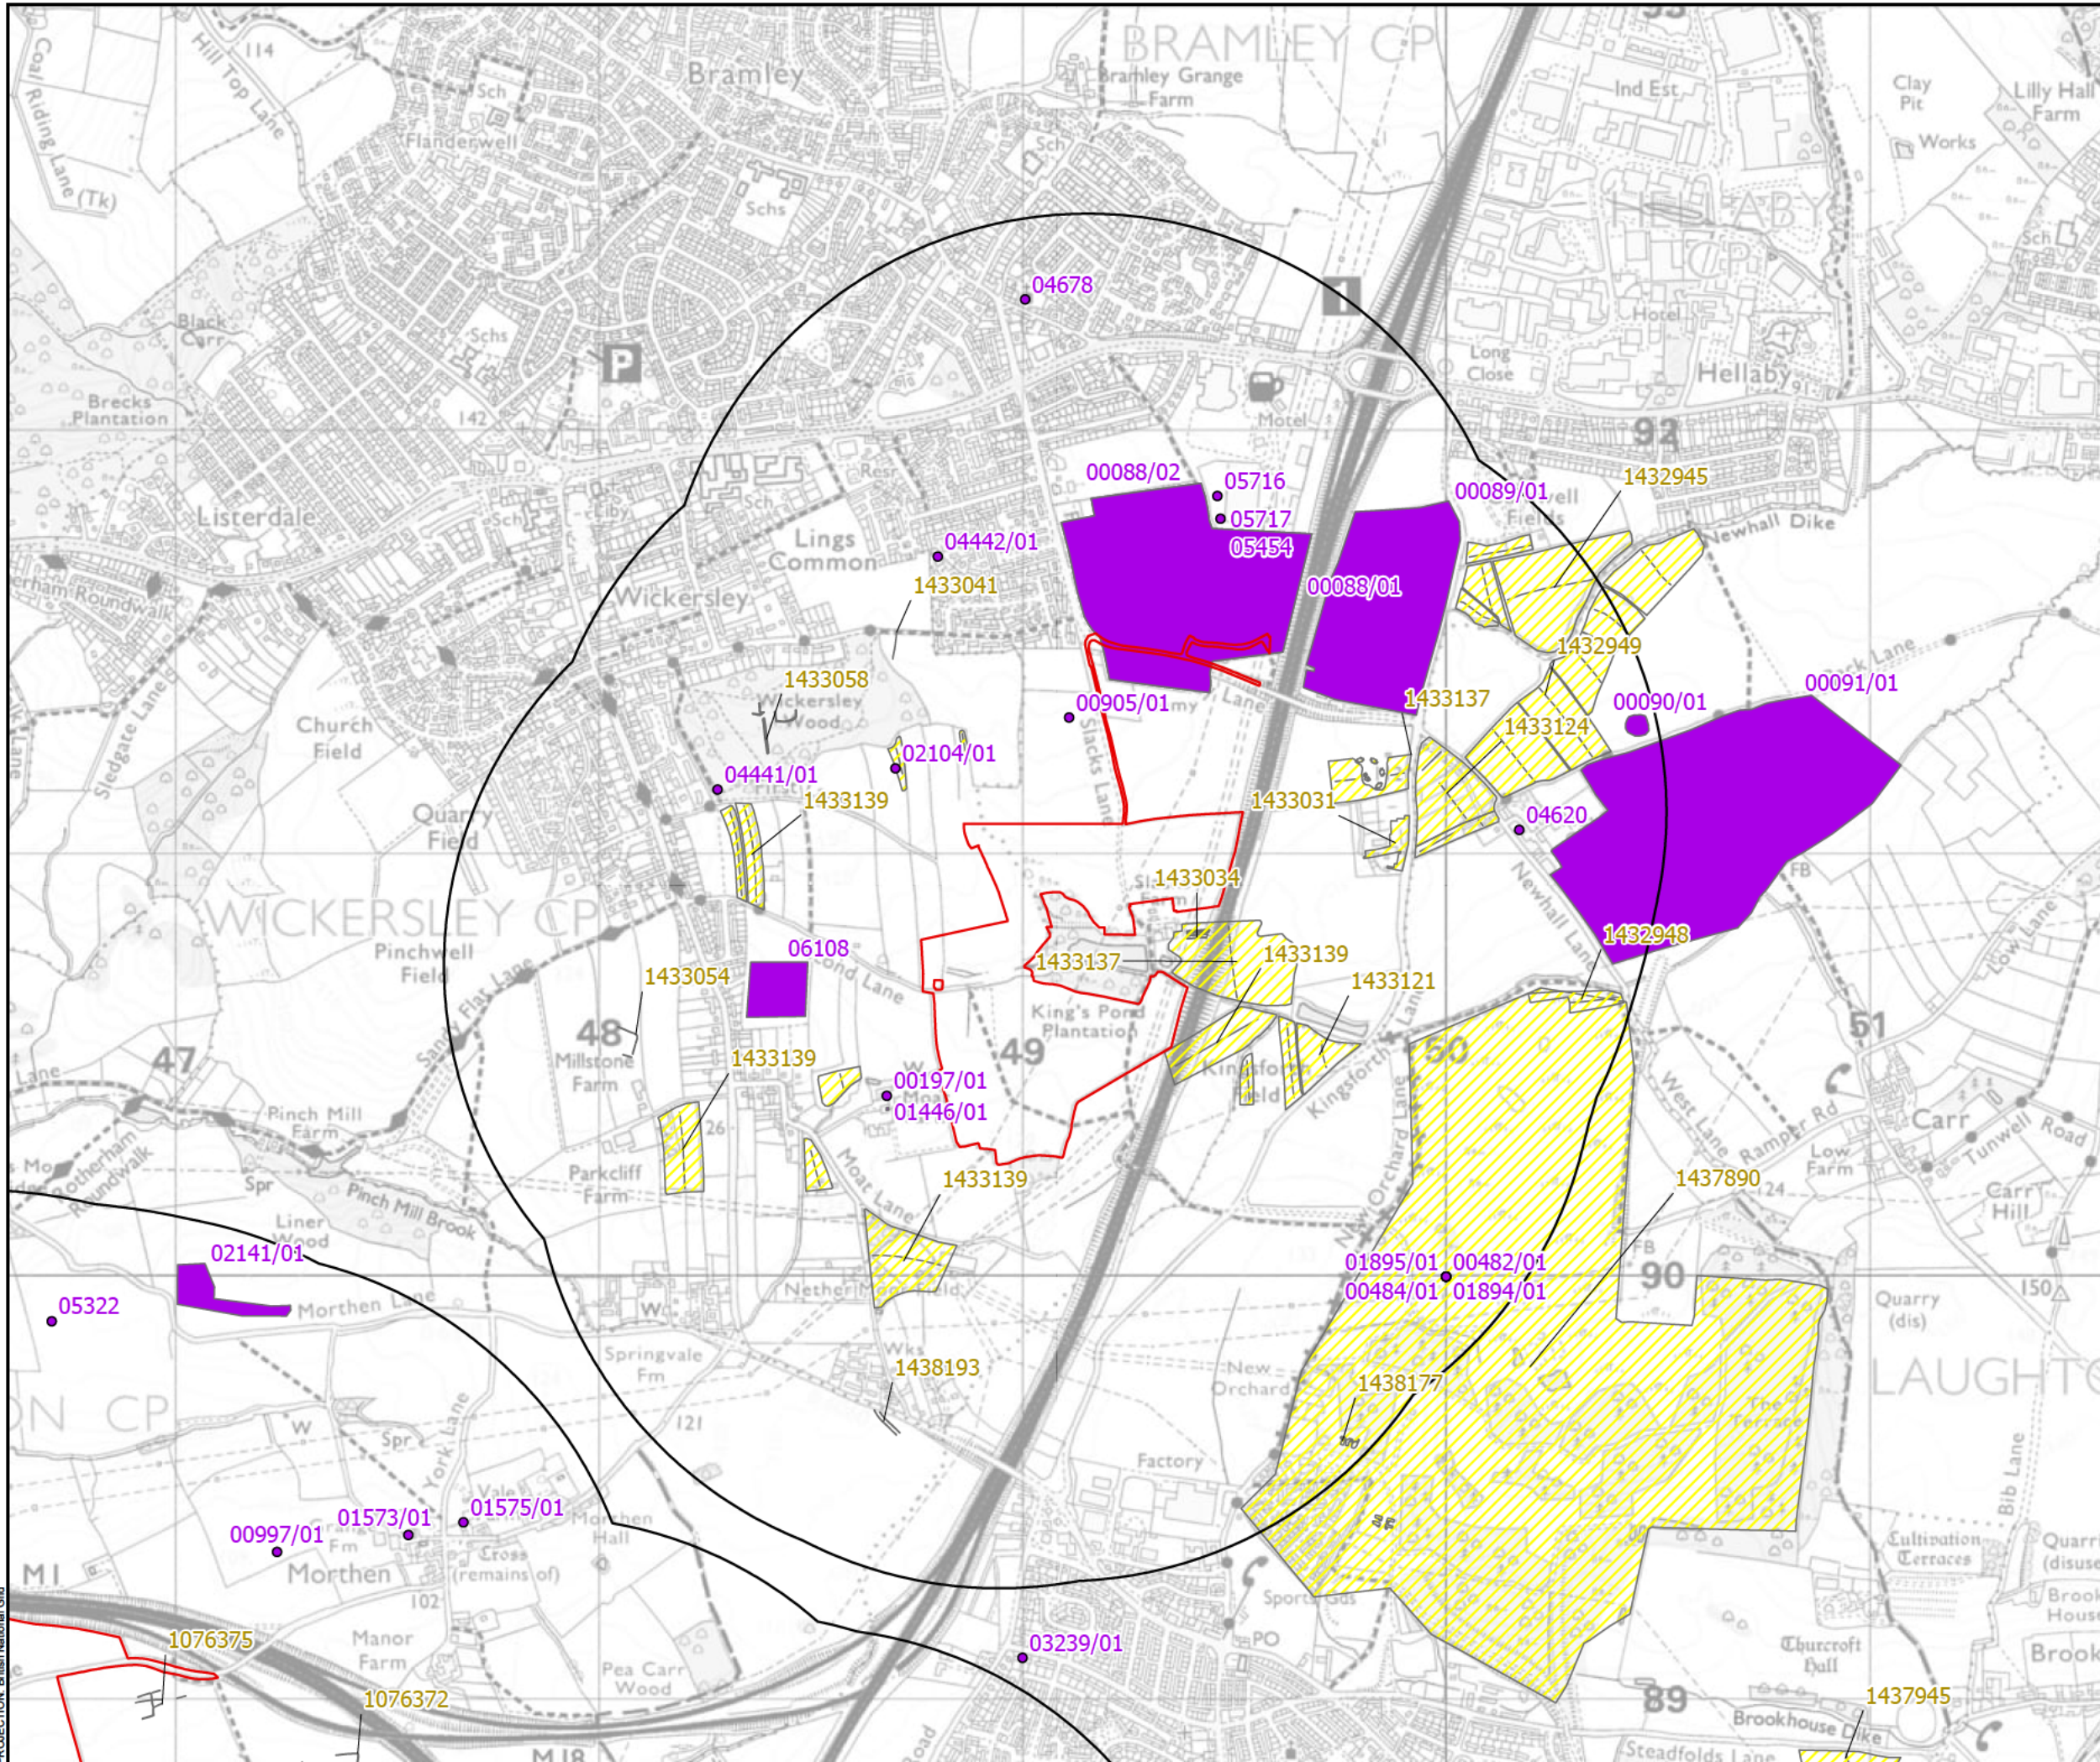


- Order Limits
- 1 km Study Area
- Non- Designated Heritage Assets
- South Yorkshire Historic Environment Record
- South Yorkshire Historic Environment Record
- National Mapping Programme

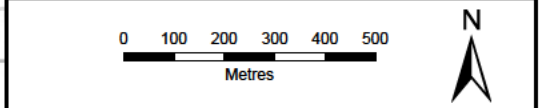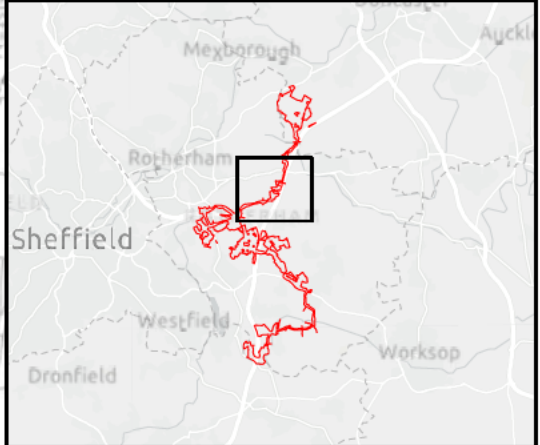


SCALE: 1:15,000	VERSION: A02
SIZE: A3	DRAWN: JS
APPLICATION: EN0110020	CHECKED: EL
DATE: 01/05/2026	APPROVED: AH

**Whitestone Solar Farm
Statutory and Non-Statutory Heritage Assets
Figure 2.7.5
Non-Designated Assets within 1 km Study Area of
Whitestone 2 (North)
Sheet 1 of 1**

Reference: EN0110020/APP/2.7
Infrastructure Planning (Applications: Prescribed
Forms and Procedure) Regulations 2009 -
Regulations 5(2)(l)

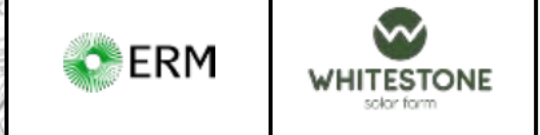



PROJECTION: British National Grid

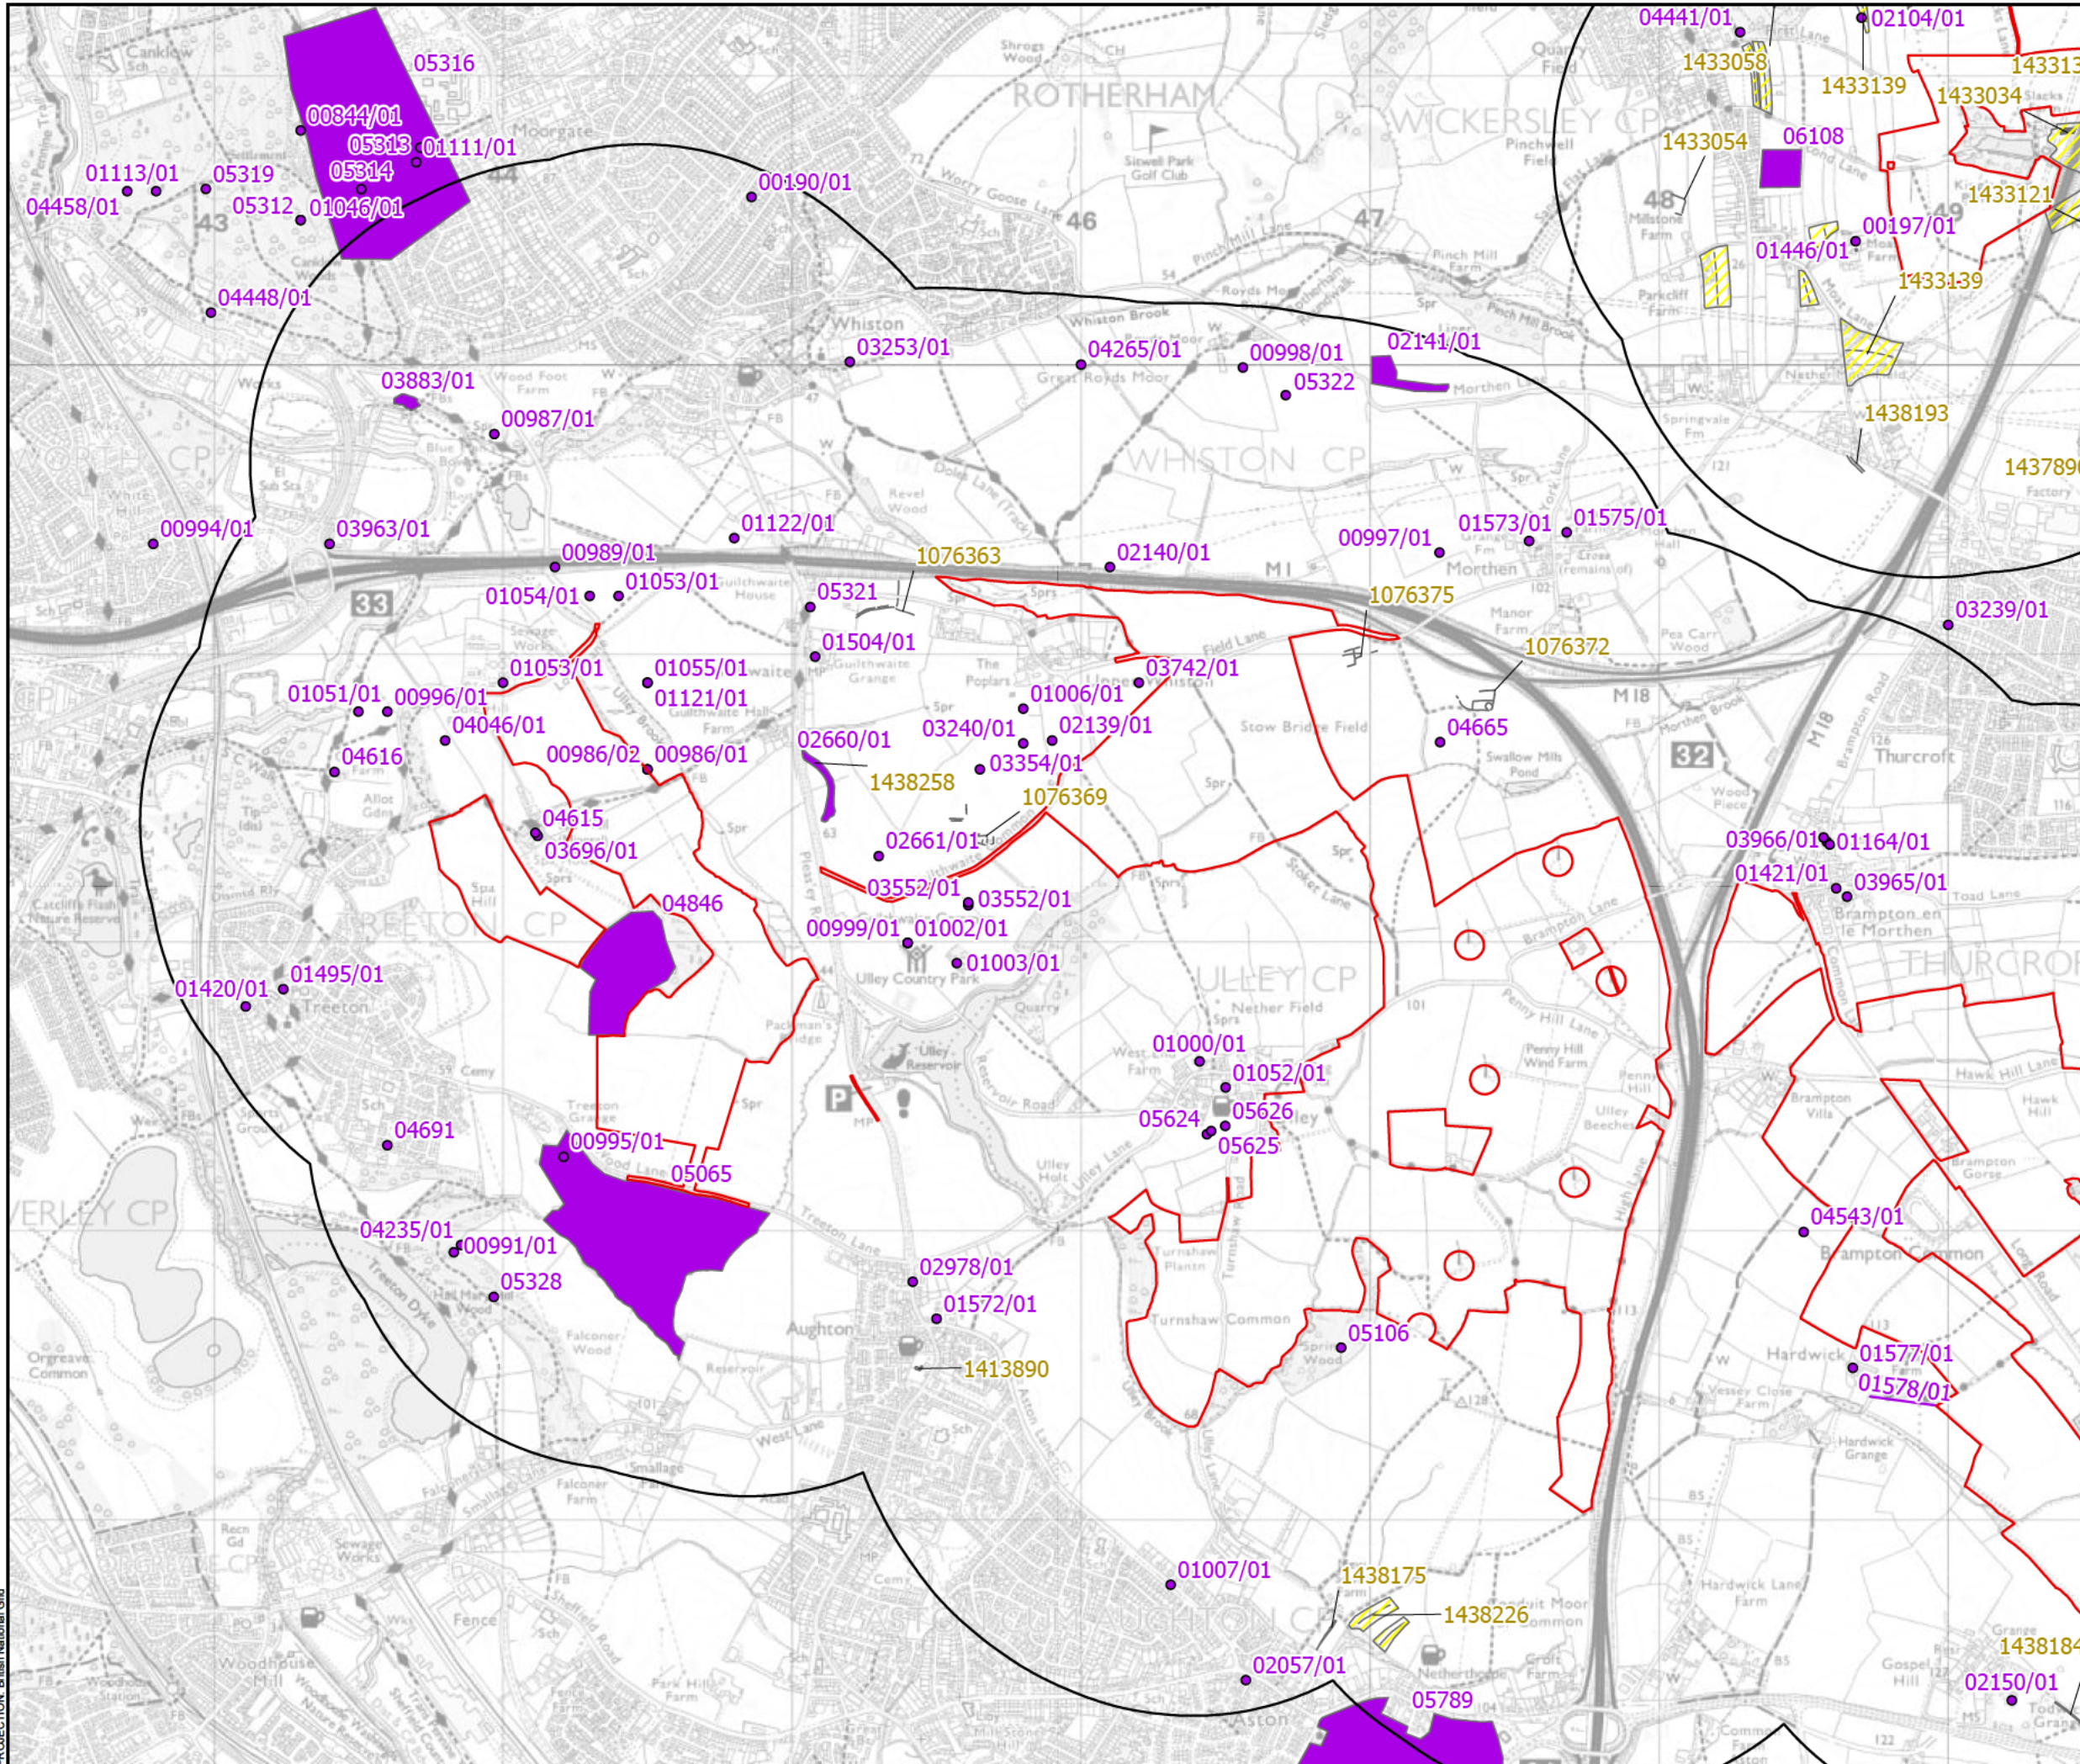

Order Limits
 1 km Study Area

Non- Designated Heritage Assets

- South Yorkshire Historic Environment Record
- South Yorkshire HER
- South Yorkshire Historic Environment Record
- National Mapping Programme

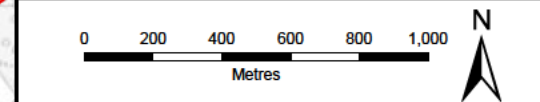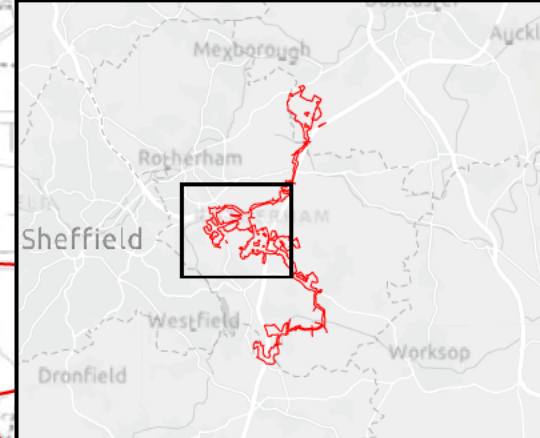


SCALE: 1:22,000	VERSION: A02
SIZE: A3	DRAWN: JS
APPLICATION: EN0110020	CHECKED: EL
DATE: 01/05/2026	APPROVED: AH

Whitstone Solar Farm
 Statutory and Non-Statutory Heritage Assets
 Figure 2.7.6
 Non-Designated Assets within 1 km Study Area of
 Whitestone 2 (West)
 Sheet 1 of 1

Reference: EN0110020/APP/2.7
 Infrastructure Planning (Applications: Prescribed
 Forms and Procedure) Regulations 2009 -
 Regulations 5(2)(l)



PROJECTION: British National Grid

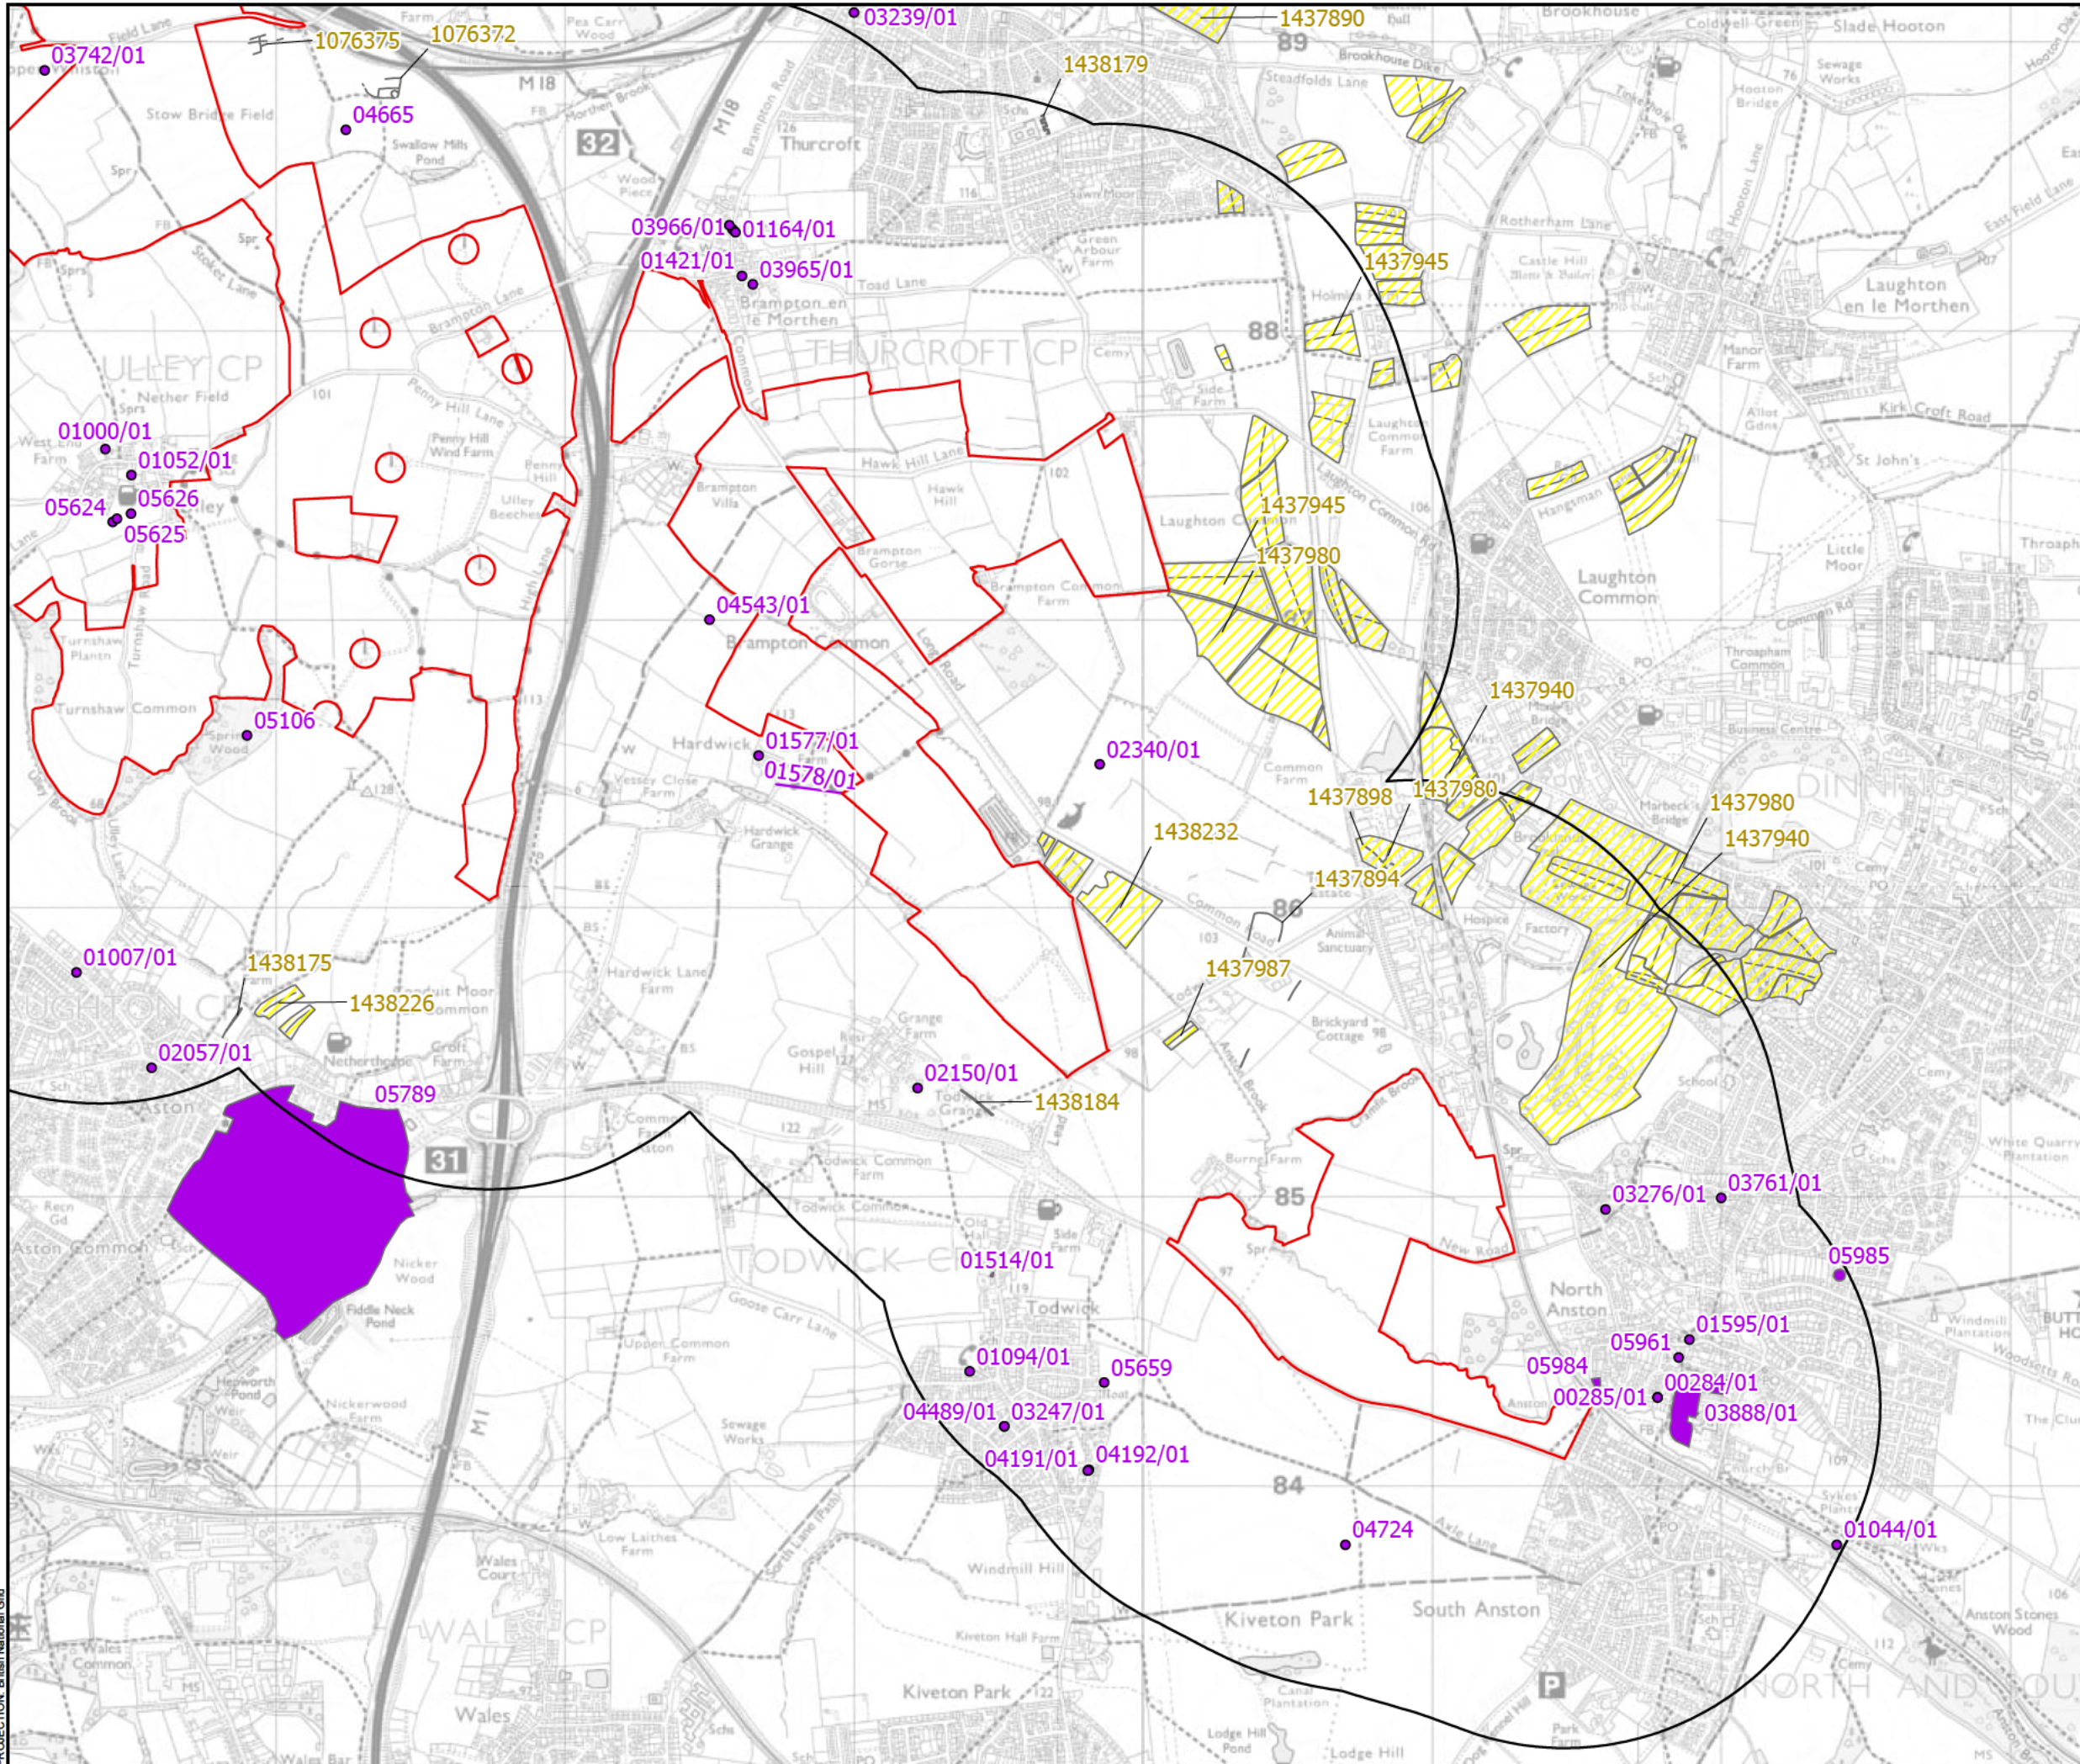

Order Limits
 1 km Study Area

Non- Designated Heritage Assets

- South Yorkshire Historic Environment Record
- South Yorkshire HER
- South Yorkshire Historic Environment Record
- National Mapping Programme

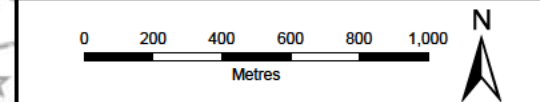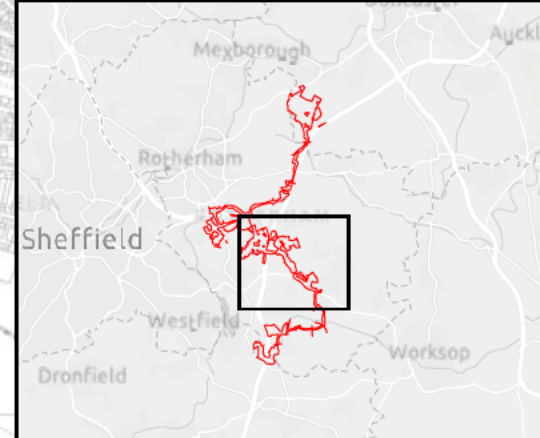


SCALE: 1:22,000	VERSION: A02
SIZE: A3	DRAWN: JS
APPLICATION: EN0110020	CHECKED: EL
DATE: 01/05/2026	APPROVED: AH

**Whitestone Solar Farm
 Statutory and Non-Statutory Heritage Assets
 Figure 2.7.7
 Non-Designated Assets within 1 km Study Area of
 Whitestone 2 (East)
 Sheet 1 of 1**

Reference: EN0110020/APP/2.7
 Infrastructure Planning (Applications: Prescribed
 Forms and Procedure) Regulations 2009 -
 Regulations 5(2)(l)

PROJECTION: British National Grid

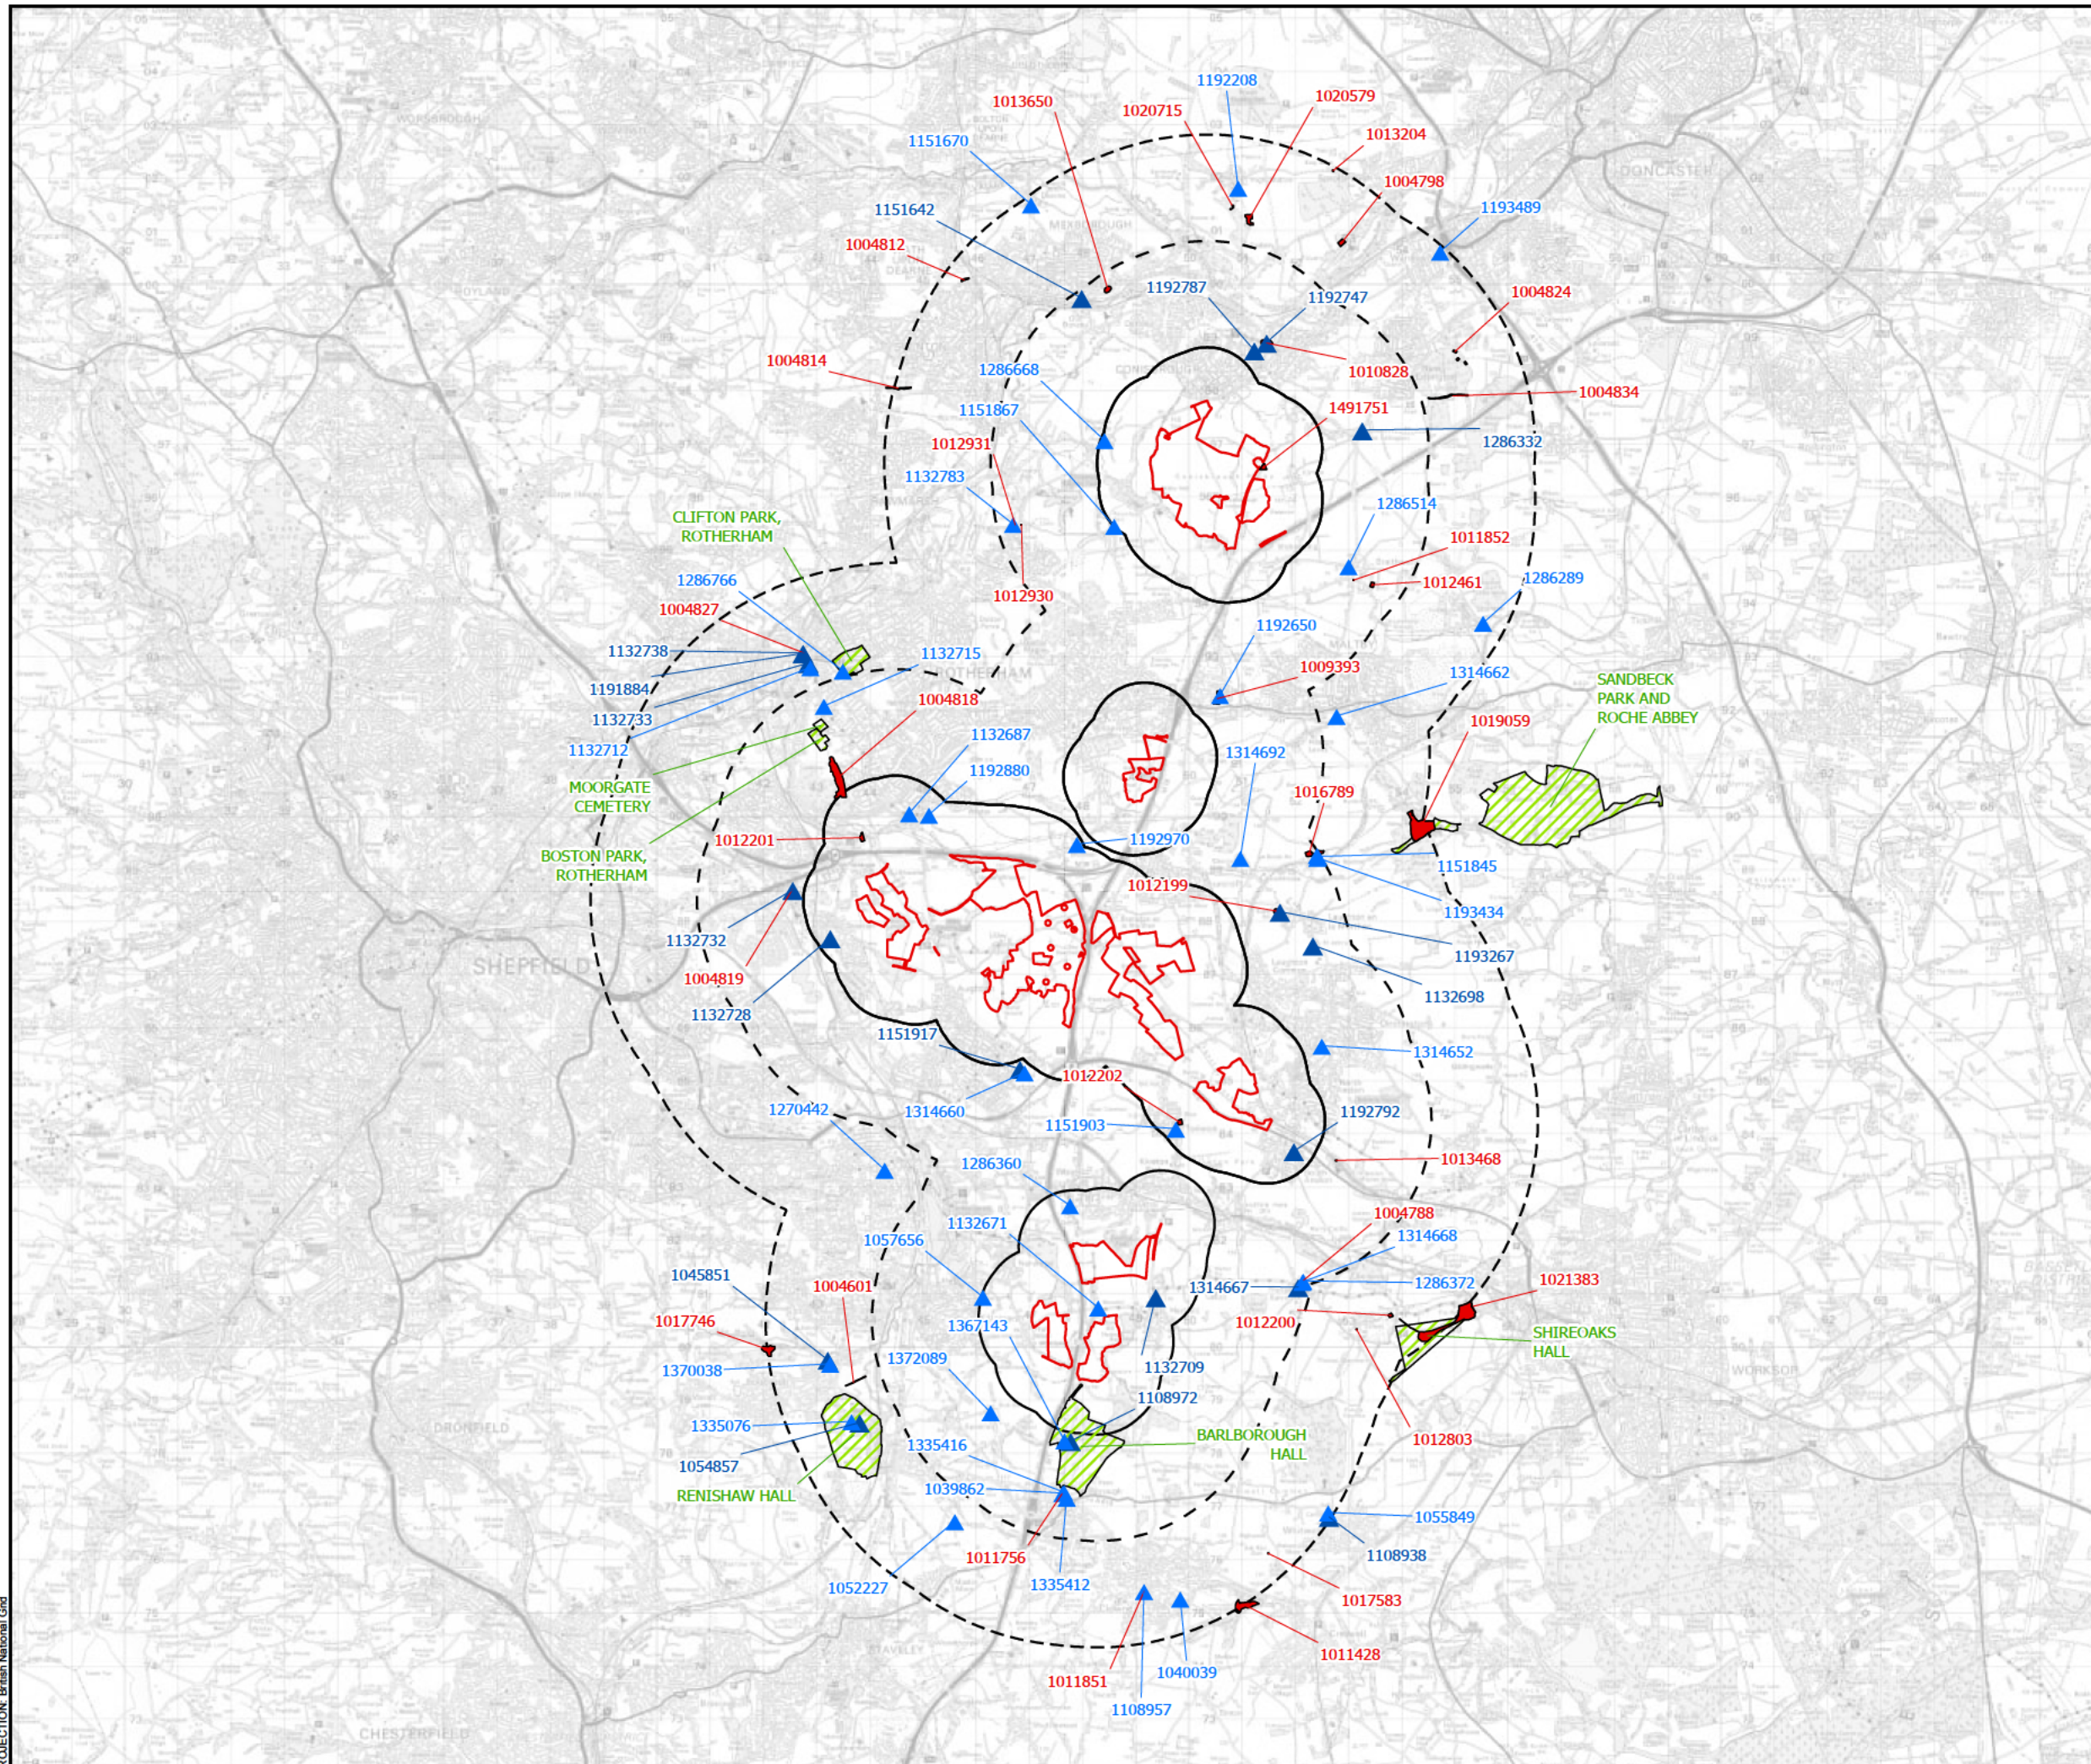

Order Limits

- 1 km Study Area
- 3 km Study Area
- 5 km Study Area



Designated Heritage Assets

- Scheduled Monuments
- Registered Parks and Gardens

Listed Buildings

Grade

- I
- II*

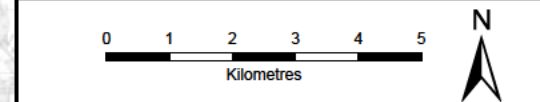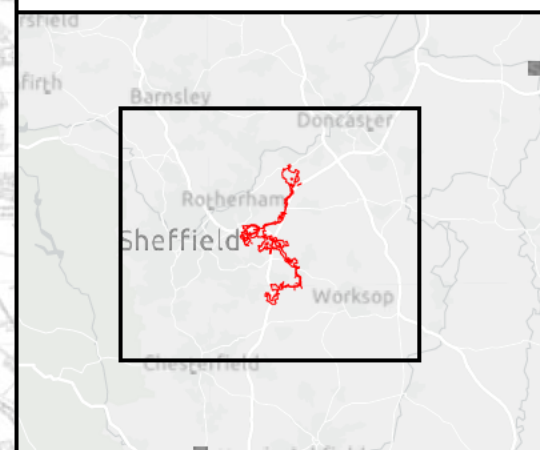


SCALE: 1:120,000	VERSION: A02
SIZE: A3	DRAWN: JS
APPLICATION: EN0110020	CHECKED: EL
DATE: 01/05/2026	APPROVED: AH



Whitestone Solar Farm
Statutory and Non-Statutory Heritage Assets
Figure 2.7.9
Designated Assets within 5 km of Development
Sheet 1 of 1

Reference: EN0110020/APP/2.7
 Infrastructure Planning (Applications: Prescribed Forms and Procedure) Regulations 2009 - Regulations 5(2)(i)

PROJECTION: British National Grid

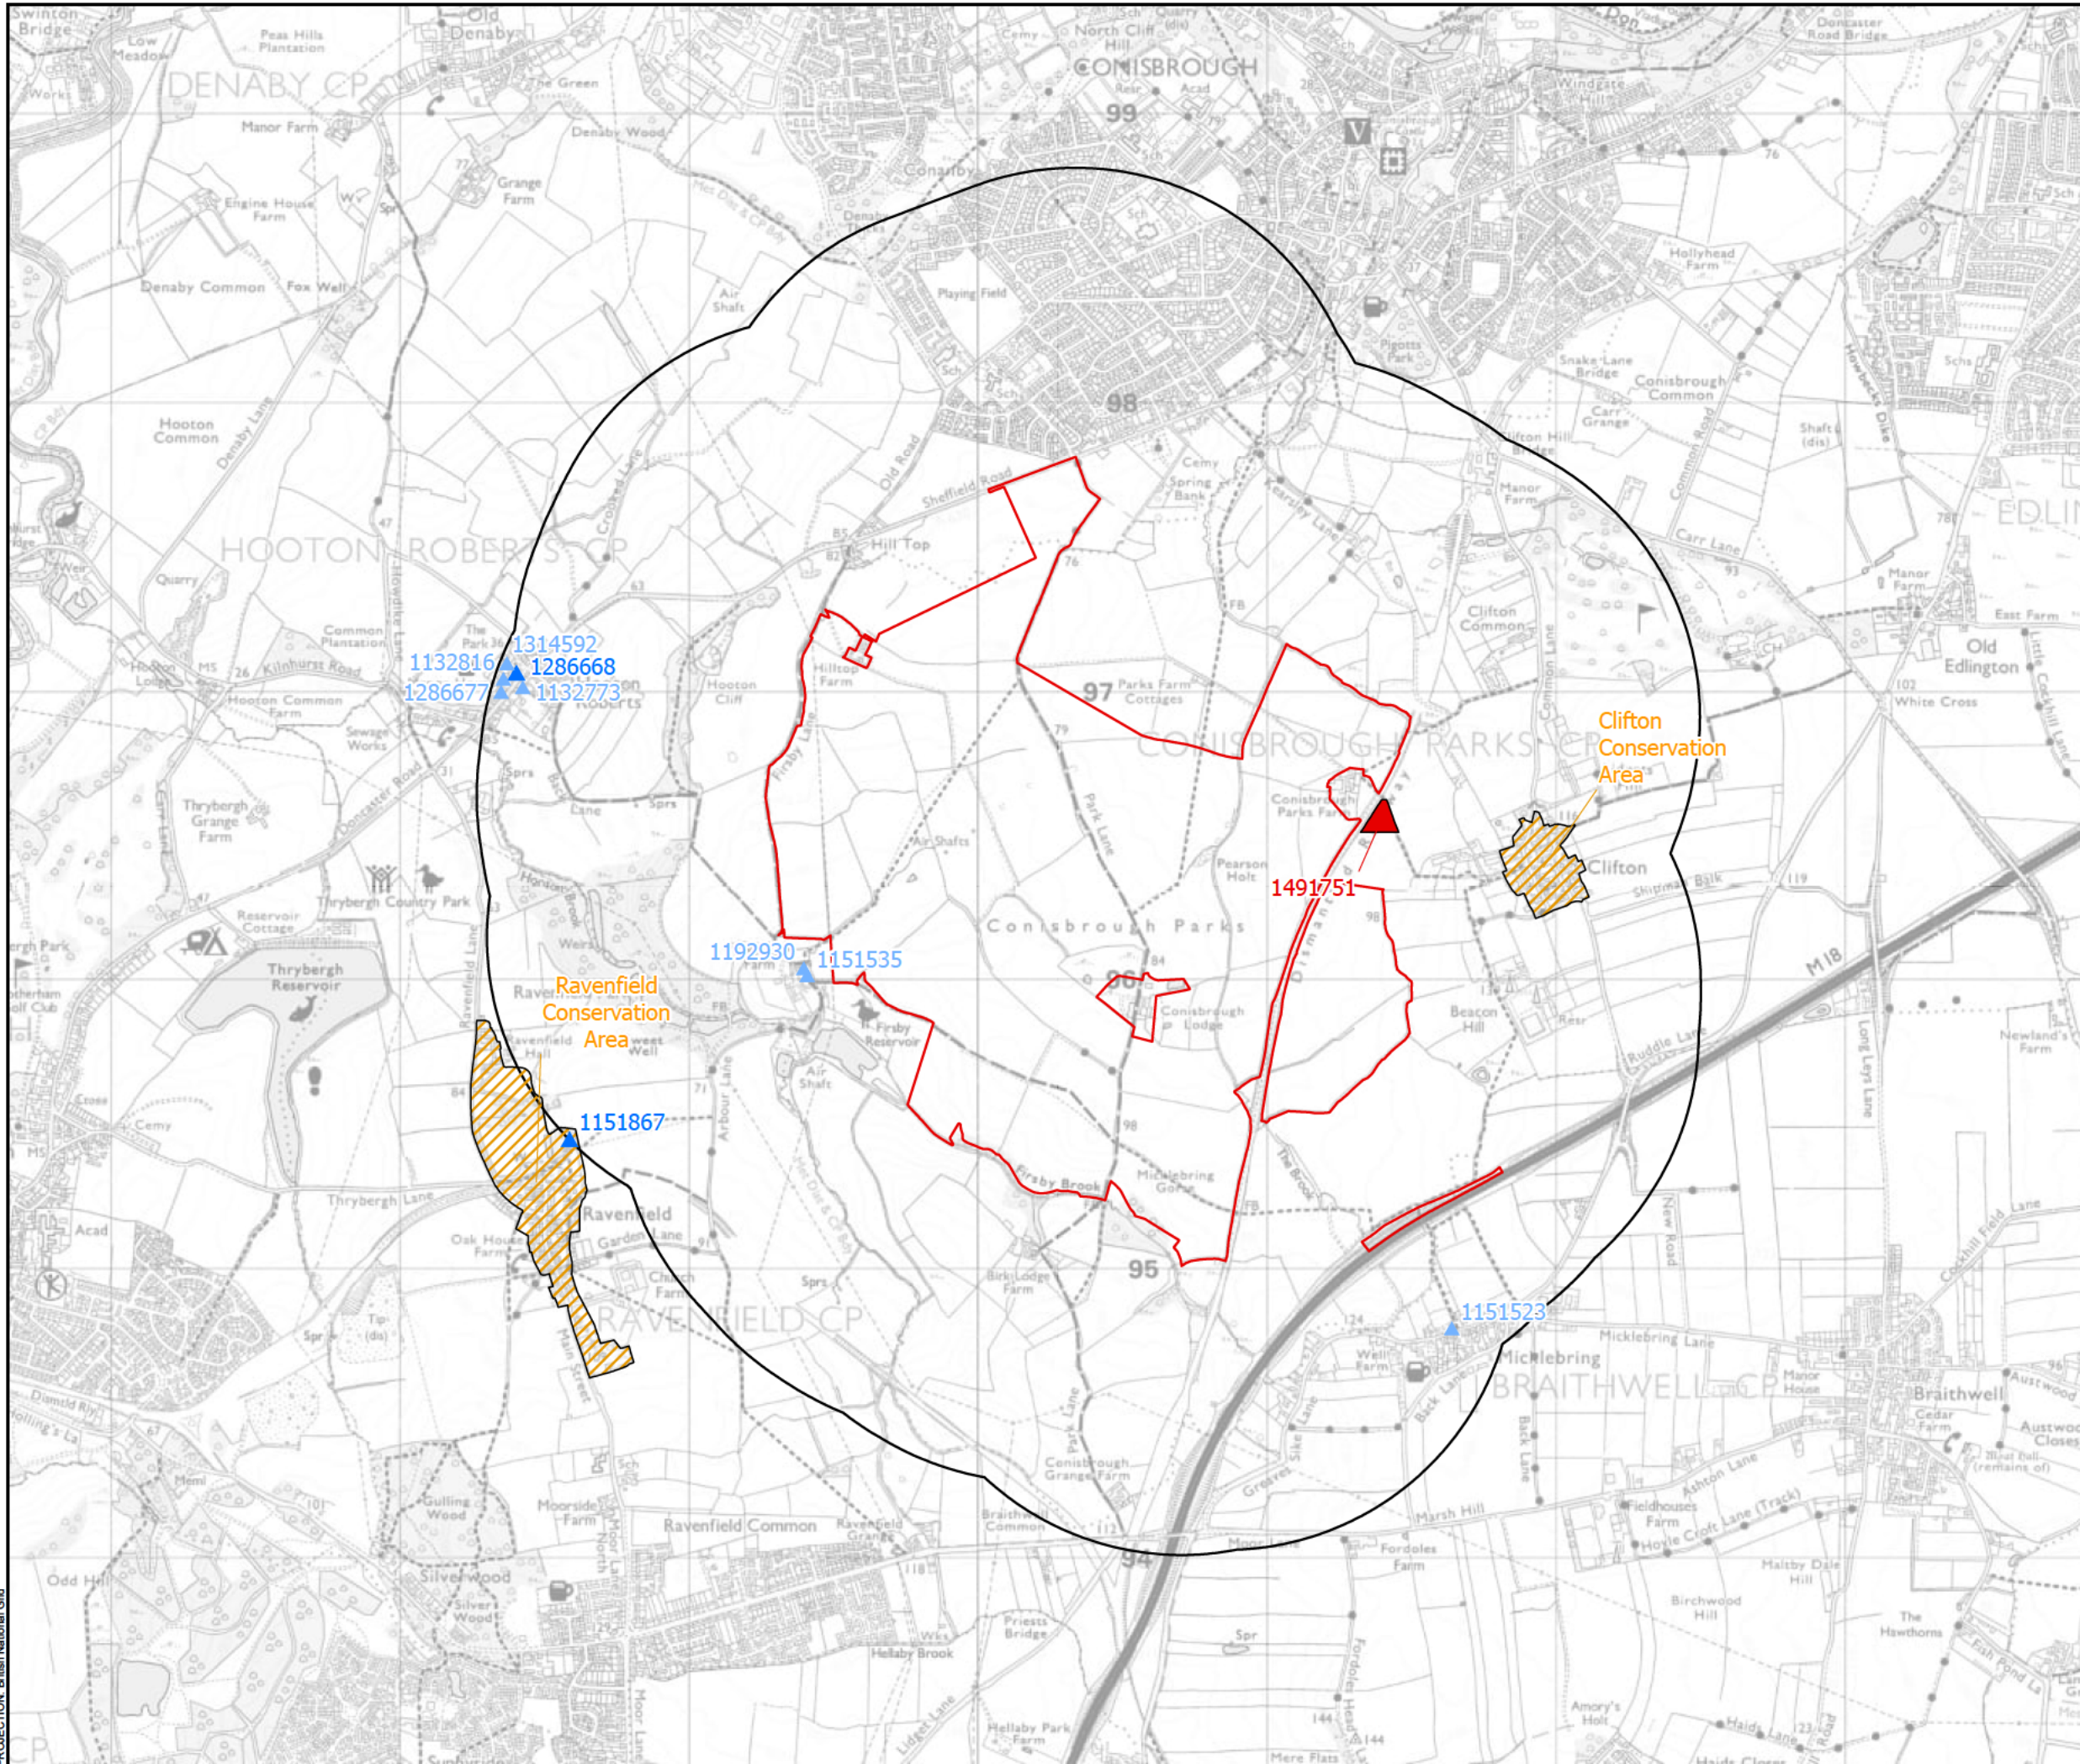


- Order Limits
- 1 km Study Area
- Designated Heritage Assets
- Scheduled Monuments
- Conservation Area
- Listed Building
- Grade
- ▲ II*
- ▲ II

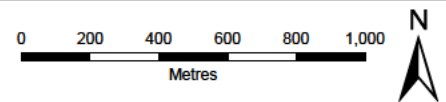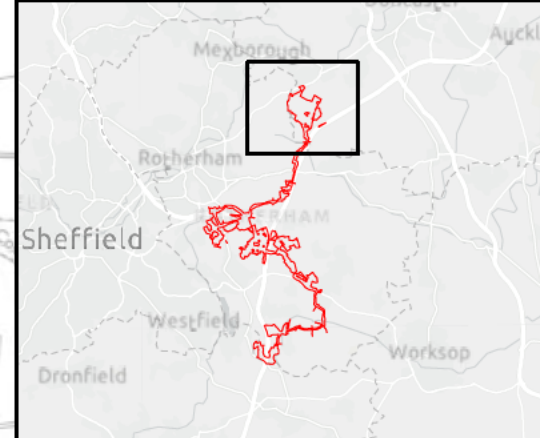


SCALE: 1:22,000	VERSION: A02
SIZE: A3	DRAWN: JS
APPLICATION: EN0110020	CHECKED: EL
DATE: 01/05/2026	APPROVED: AH



**Whitestone Solar Farm
Statutory and Non-Statutory Heritage Assets
Figure 2.7.10
Designated Assets within 1 km Study Area of
Whitestone 1
Sheet 1 of 1**

Reference: EN0110020/APP/2.7
Infrastructure Planning (Applications: Prescribed
Forms and Procedure) Regulations 2009 -
Regulations 5(2)(l)

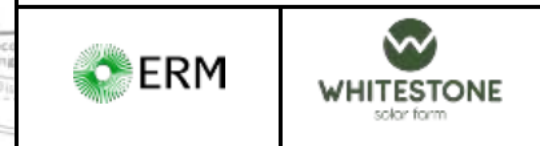

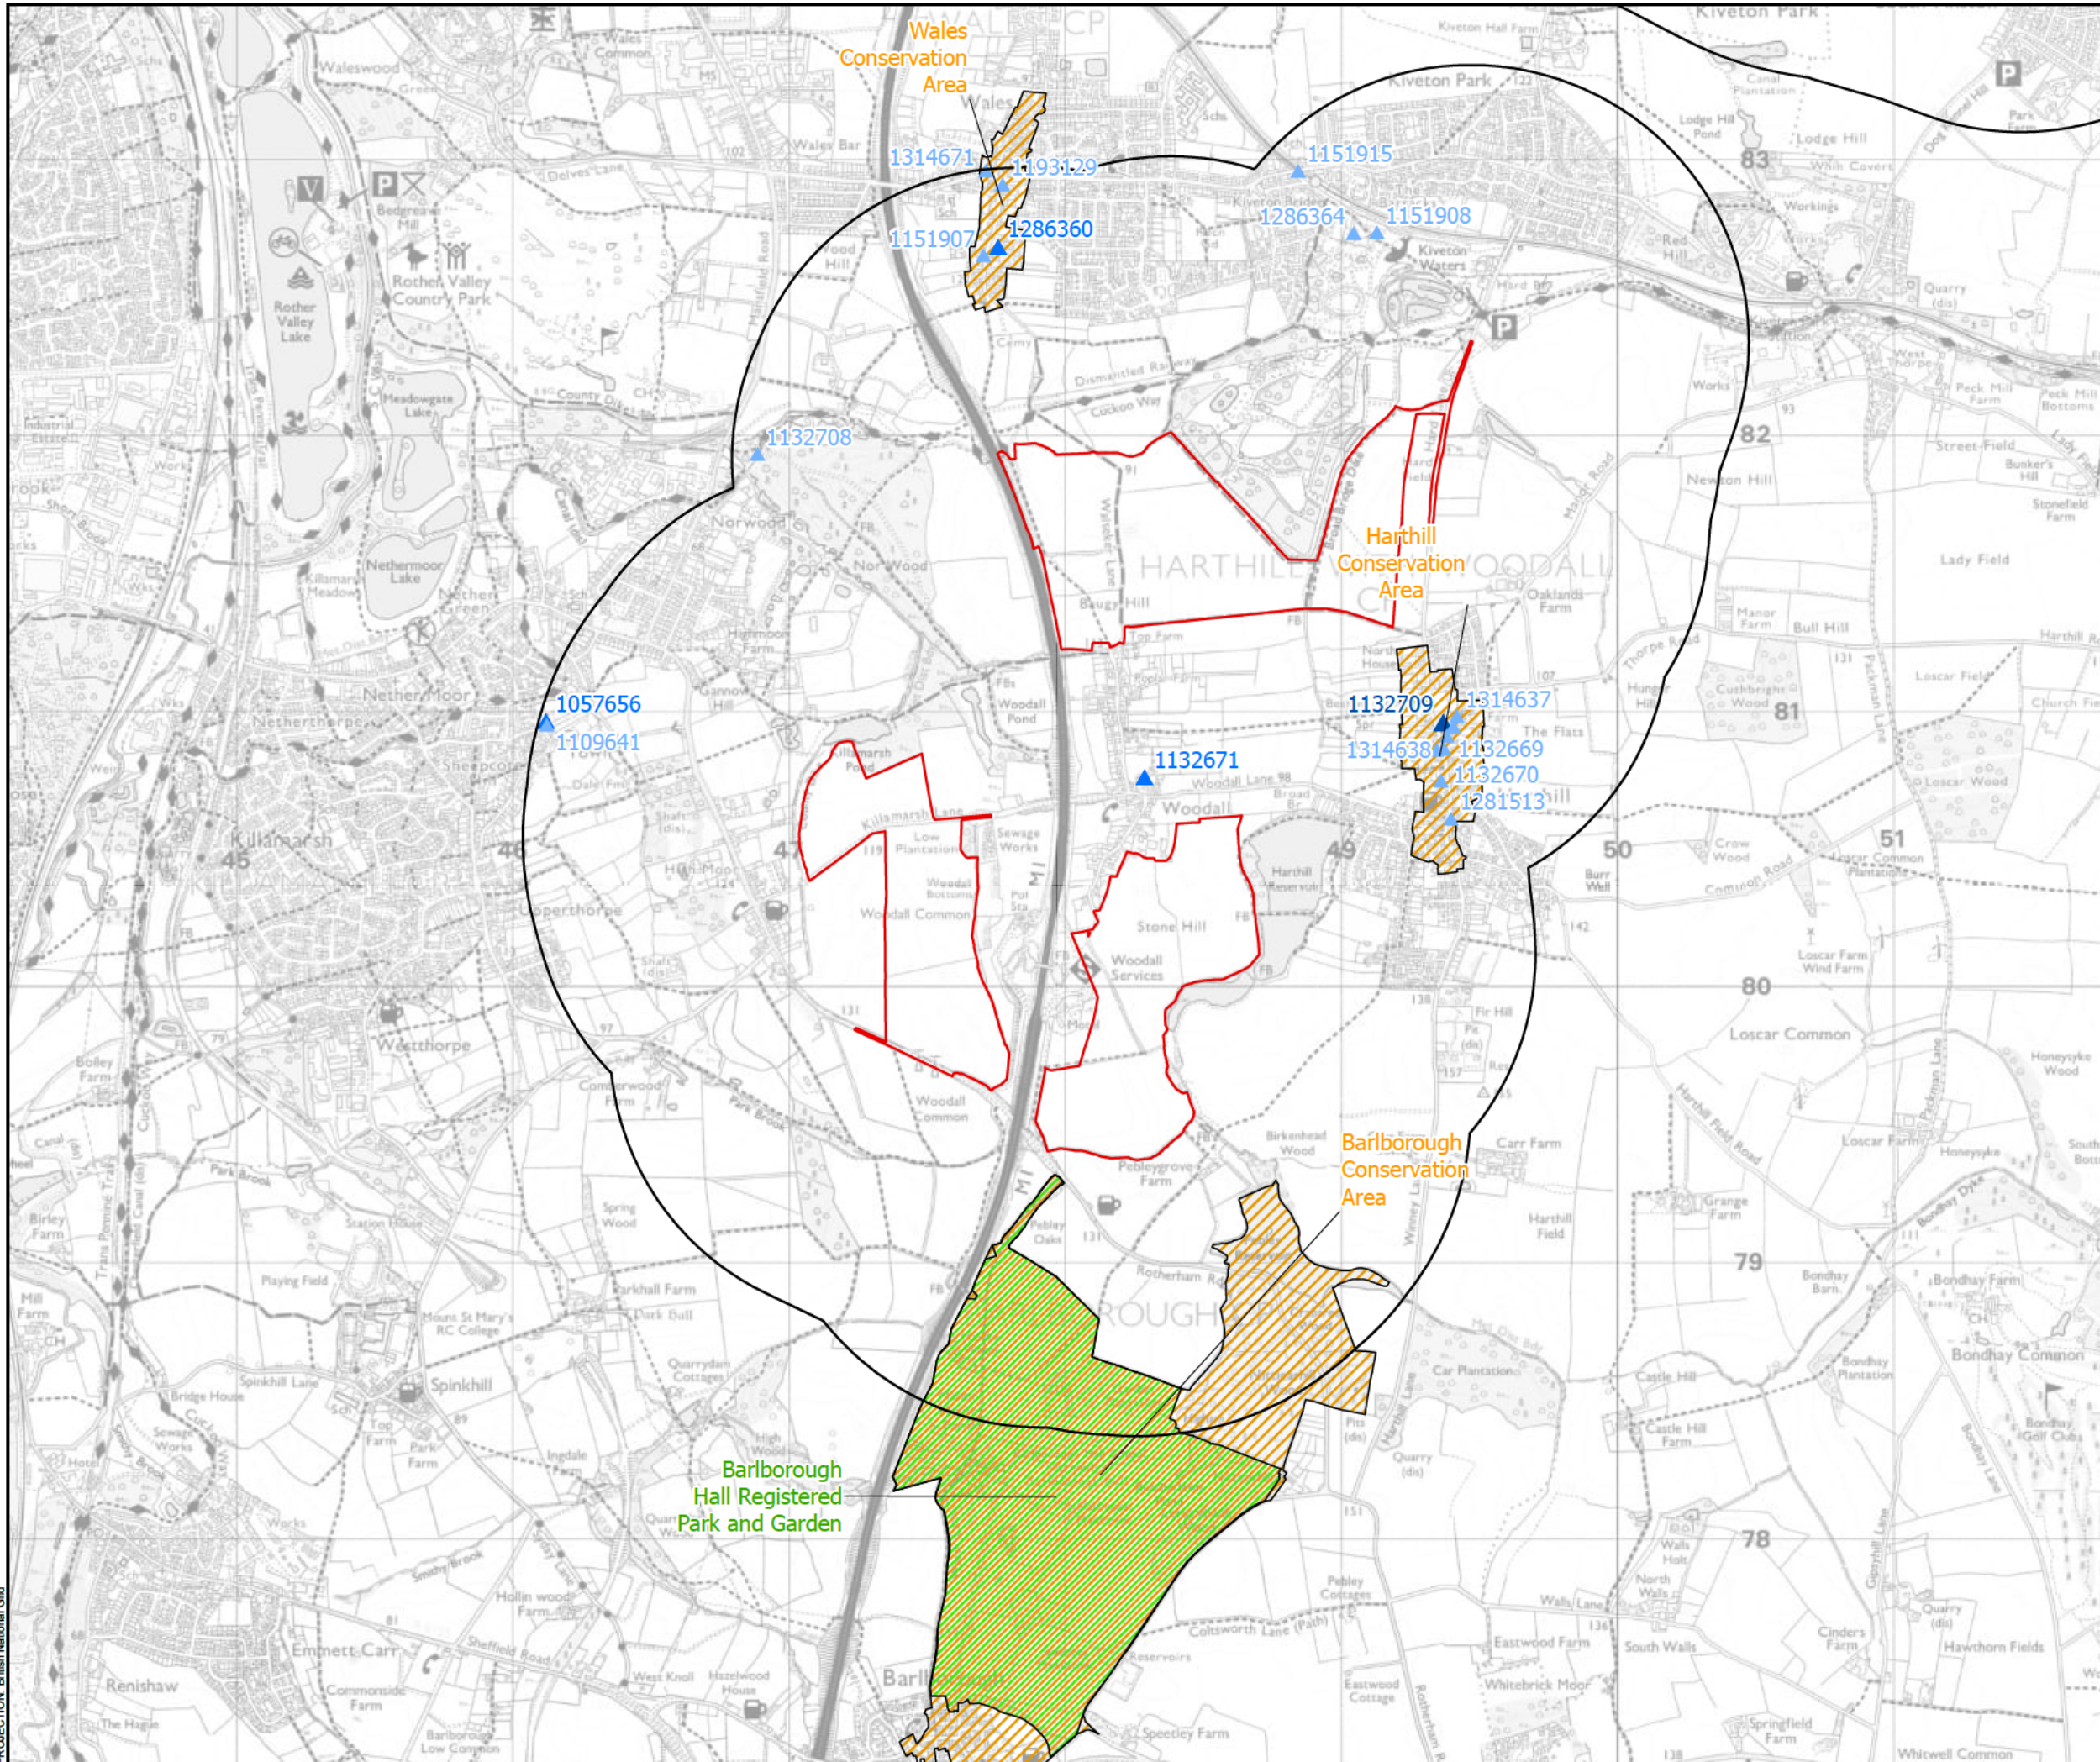


- Order Limits
- 1 km Study Area
- Designated Heritage Assets**
- Registered Park and Garden
- Conservation Area
- Listed Building**
- Grade**
- ▲ I
- ▲ II*
- ▲ II

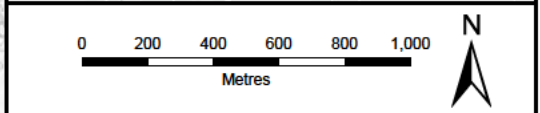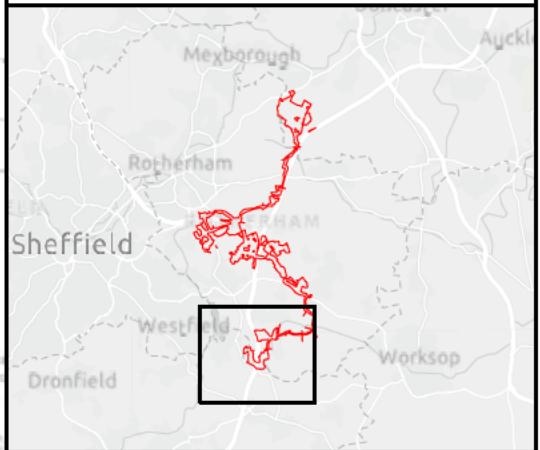


SCALE: 1:23,000	VERSION: A02
SIZE: A3	DRAWN: JS
APPLICATION: EN0110020	CHECKED: EL
DATE: 01/05/2026	APPROVED: AH


**Whitestone Solar Farm
Statutory and Non-Statutory Heritage Assets
Figure 2.7.12
Designated assets within 1 km Study Area of
Whitestone 3
Sheet 1 of 1**

Reference: EN0110020/APP/2.7
Infrastructure Planning (Applications: Prescribed
Forms and Procedure) Regulations 2009 -
Regulations 5(2)(l)

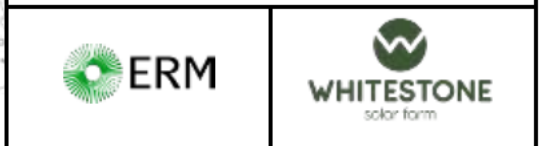

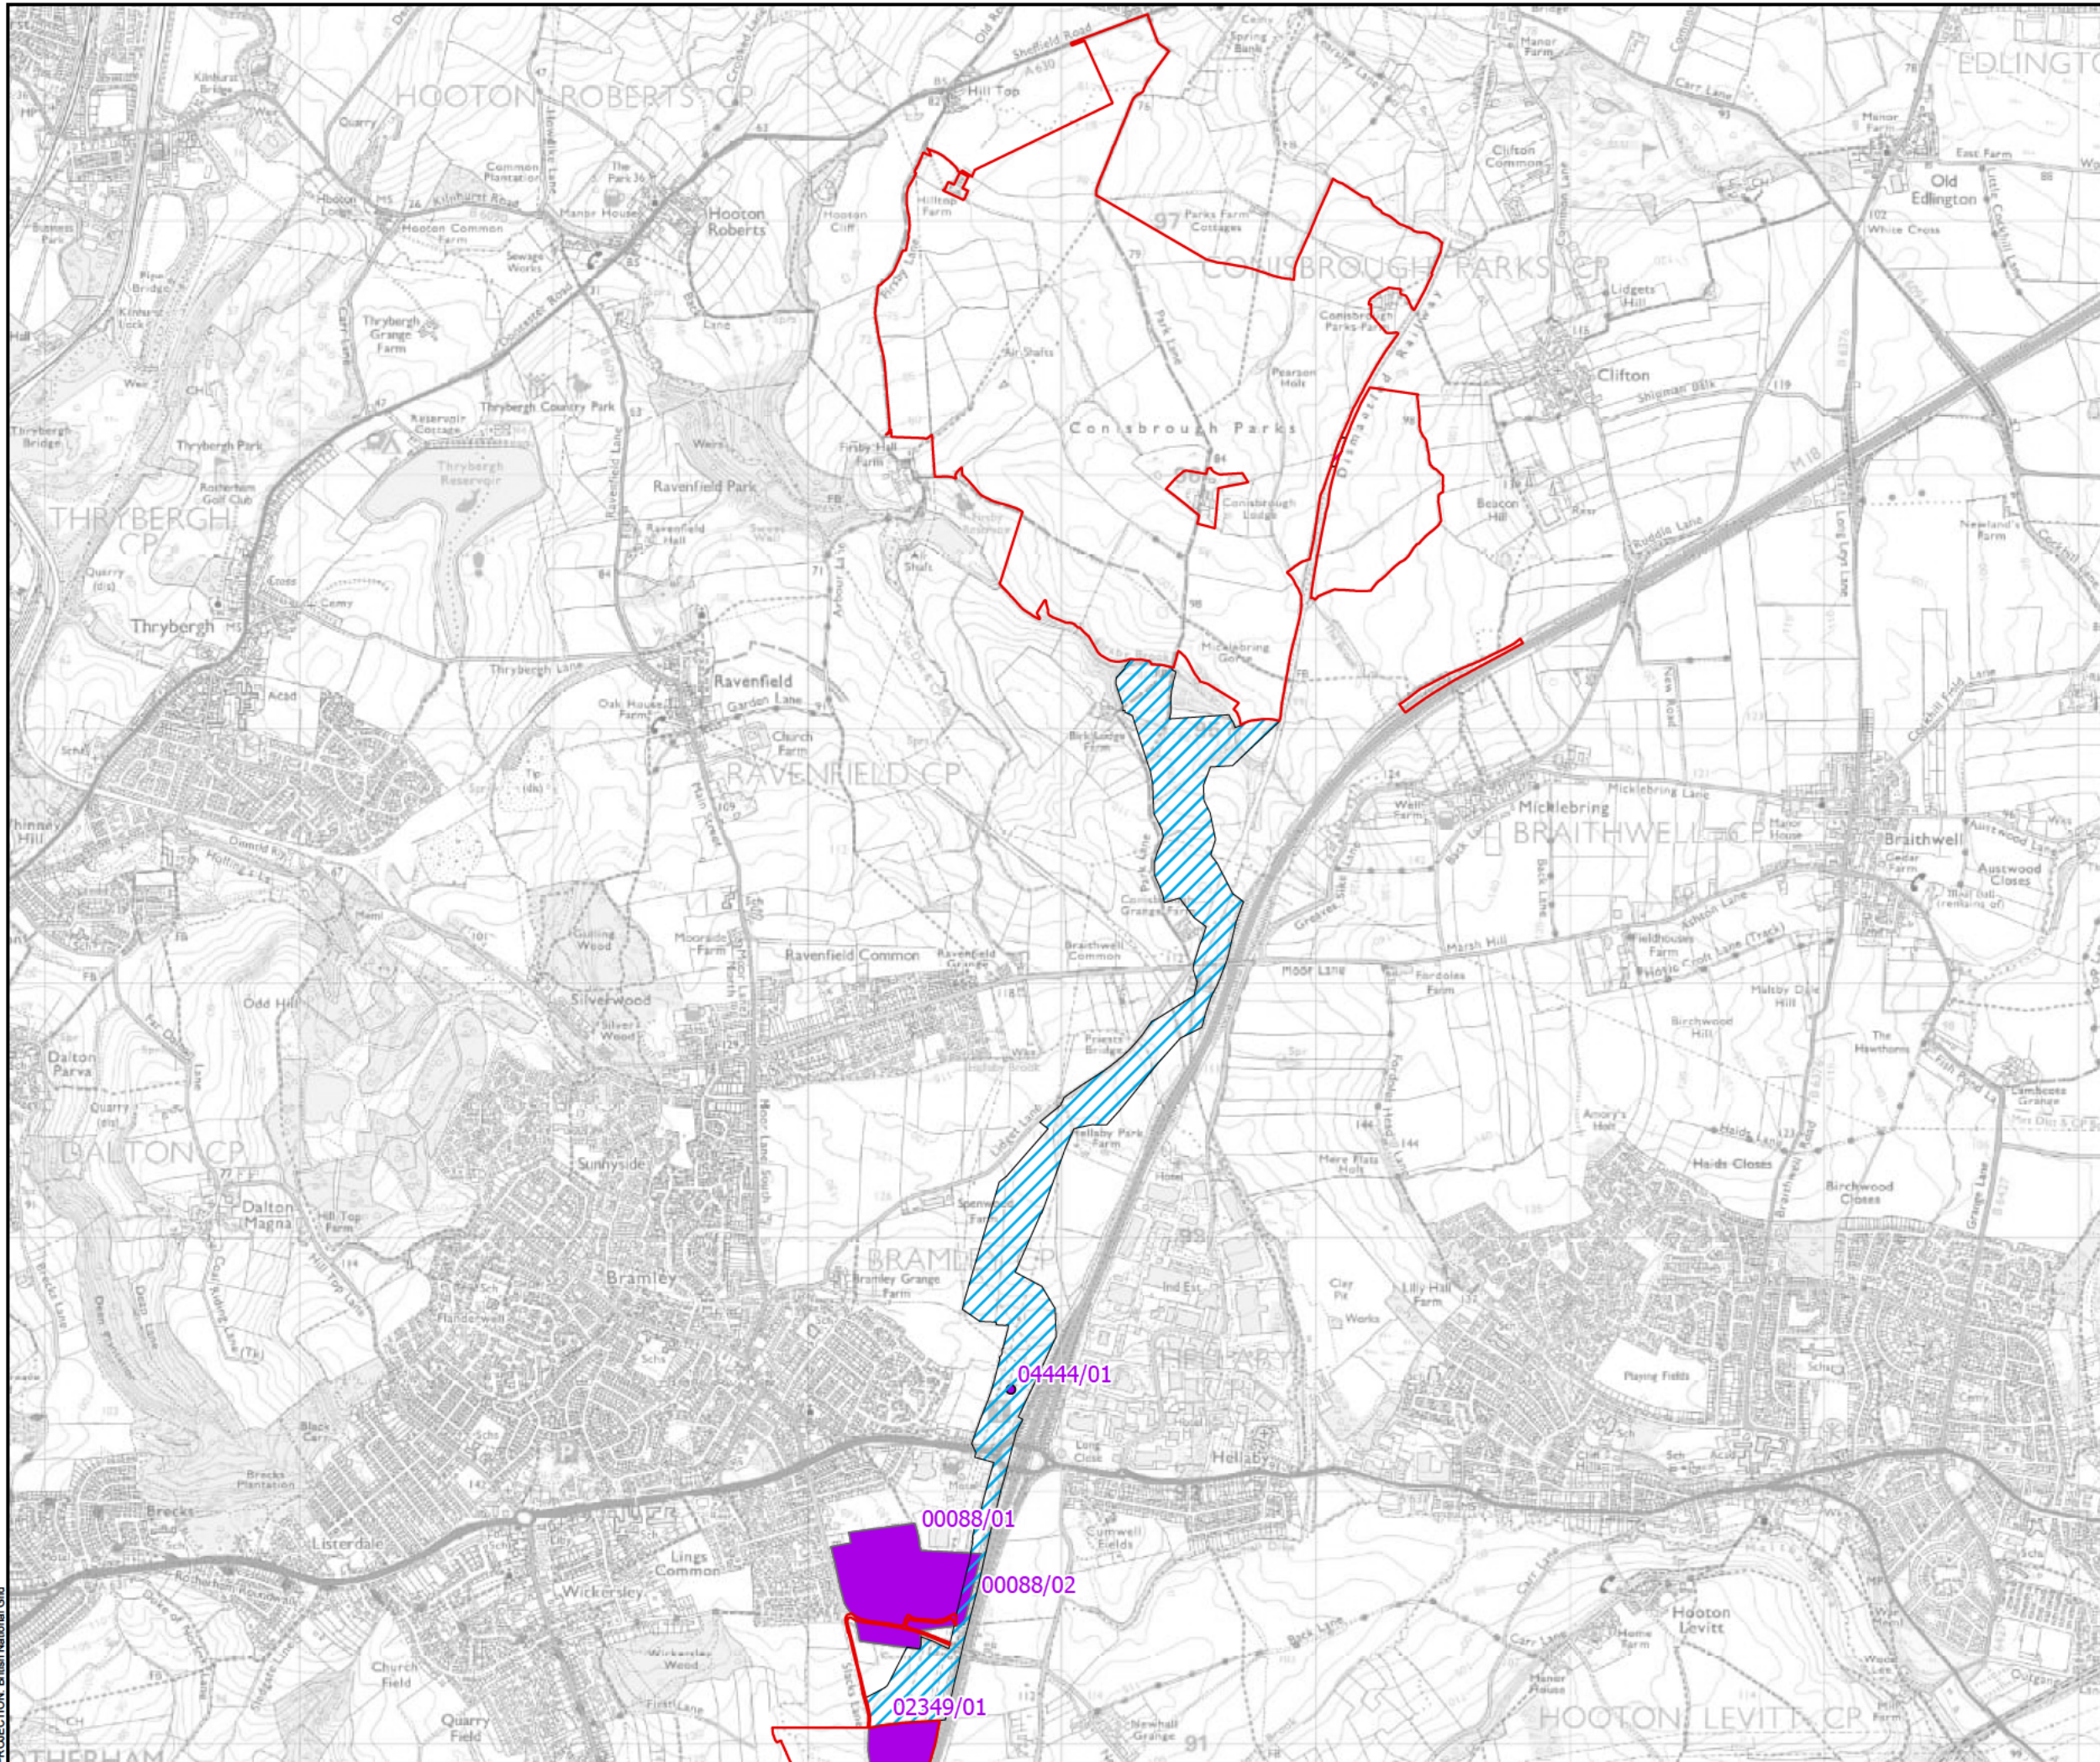

Order Limits
 Cable Corridor Route
 CRA
 CRB
 Non - Designated Heritage Assets within Cable Routes
 ● South Yorkshire Historic Environment Record
 ■ South Yorkshire Historic Environment Record

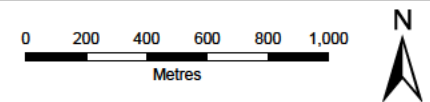


SCALE: 1:25,000	VERSION: A02
SIZE: A3	DRAWN: JS
APPLICATION: EN0110020	CHECKED: EL
DATE: 01/05/2026	APPROVED: AH

Whitestone Solar Farm
 Statutory and Non-Statutory Heritage Assets
 Figure 2.7.13
 Cable Corridor Options - Whitestone 1
 Sheet 1 of 1

Reference: EN0110020/APP/2.7
 Infrastructure Planning (Applications: Prescribed Forms and Procedure) Regulations 2009 - Regulations 5(2)(l)

PROJECTION: British National Grid

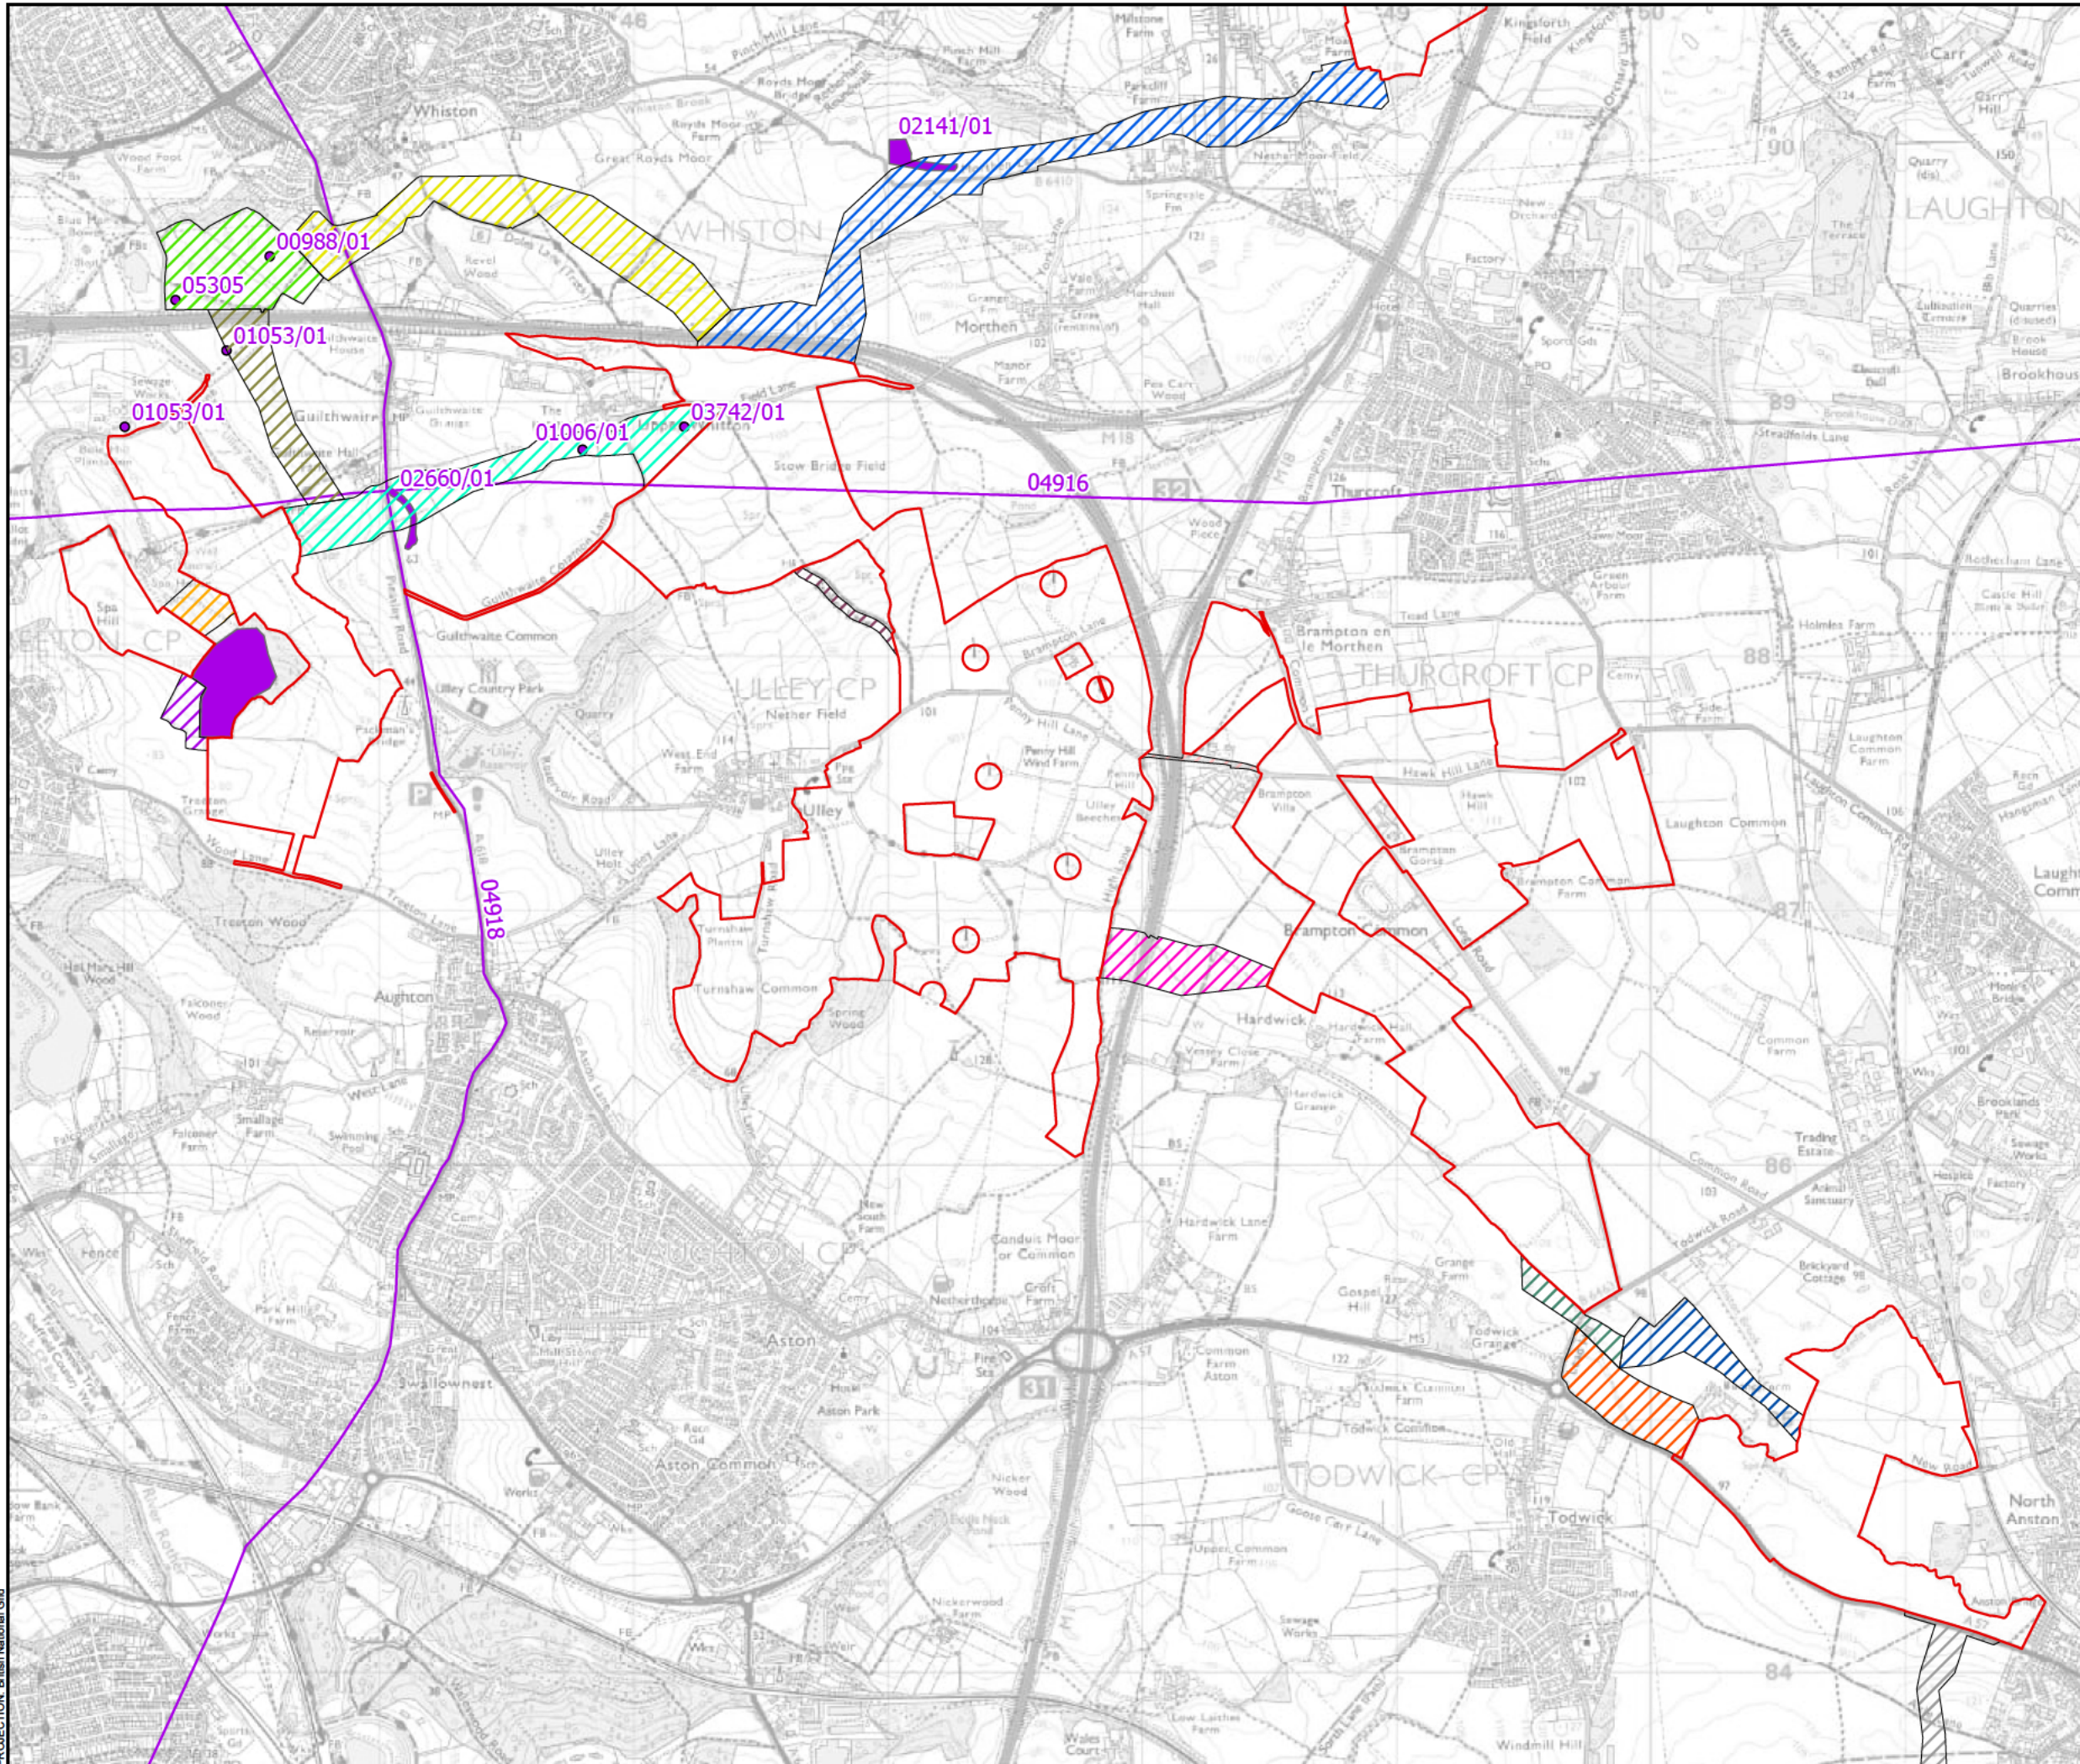



Order Limits

Cable Corridor Route

- CRC
- CRD-1
- CRD-2
- CRE
- CRF
- CRG-1
- CRG-2
- CRH
- CRI-1
- CRI-2
- CRJ
- CRK-1
- CRK-2
- CRL

Non - Designated Heritage Assets within Cable Routes

- South Yorkshire Historic Environment Record
- South Yorkshire Historic Environment Record
- South Yorkshire Historic Environment Record

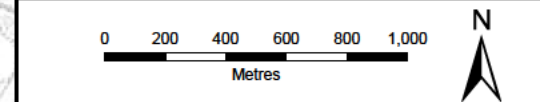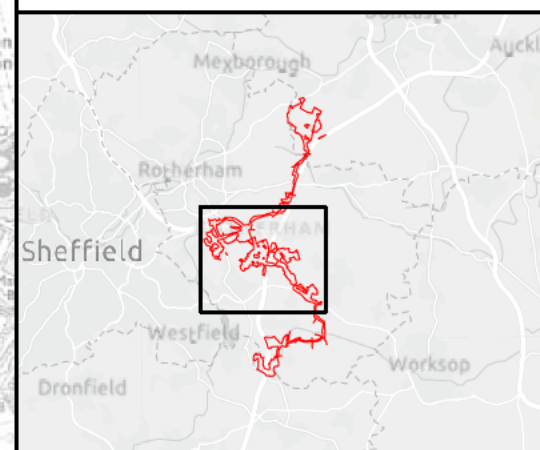


SCALE: 1:25,000	VERSION: A02
SIZE: A3	DRAWN: JS
APPLICATION: EN0110020	CHECKED: EL
DATE: 01/05/2026	APPROVED: AH

Whitestone Solar Farm
Statutory and Non-Statutory Heritage Assets
Figure 2.7.14
Cable Corridor Options - Whitestone 2
Sheet 1 of 1

Reference: EN0110020/APP/2.7
 Infrastructure Planning (Applications: Prescribed Forms and Procedure) Regulations 2009 - Regulations 5(2)(l)

PROJECTION: British National Grid

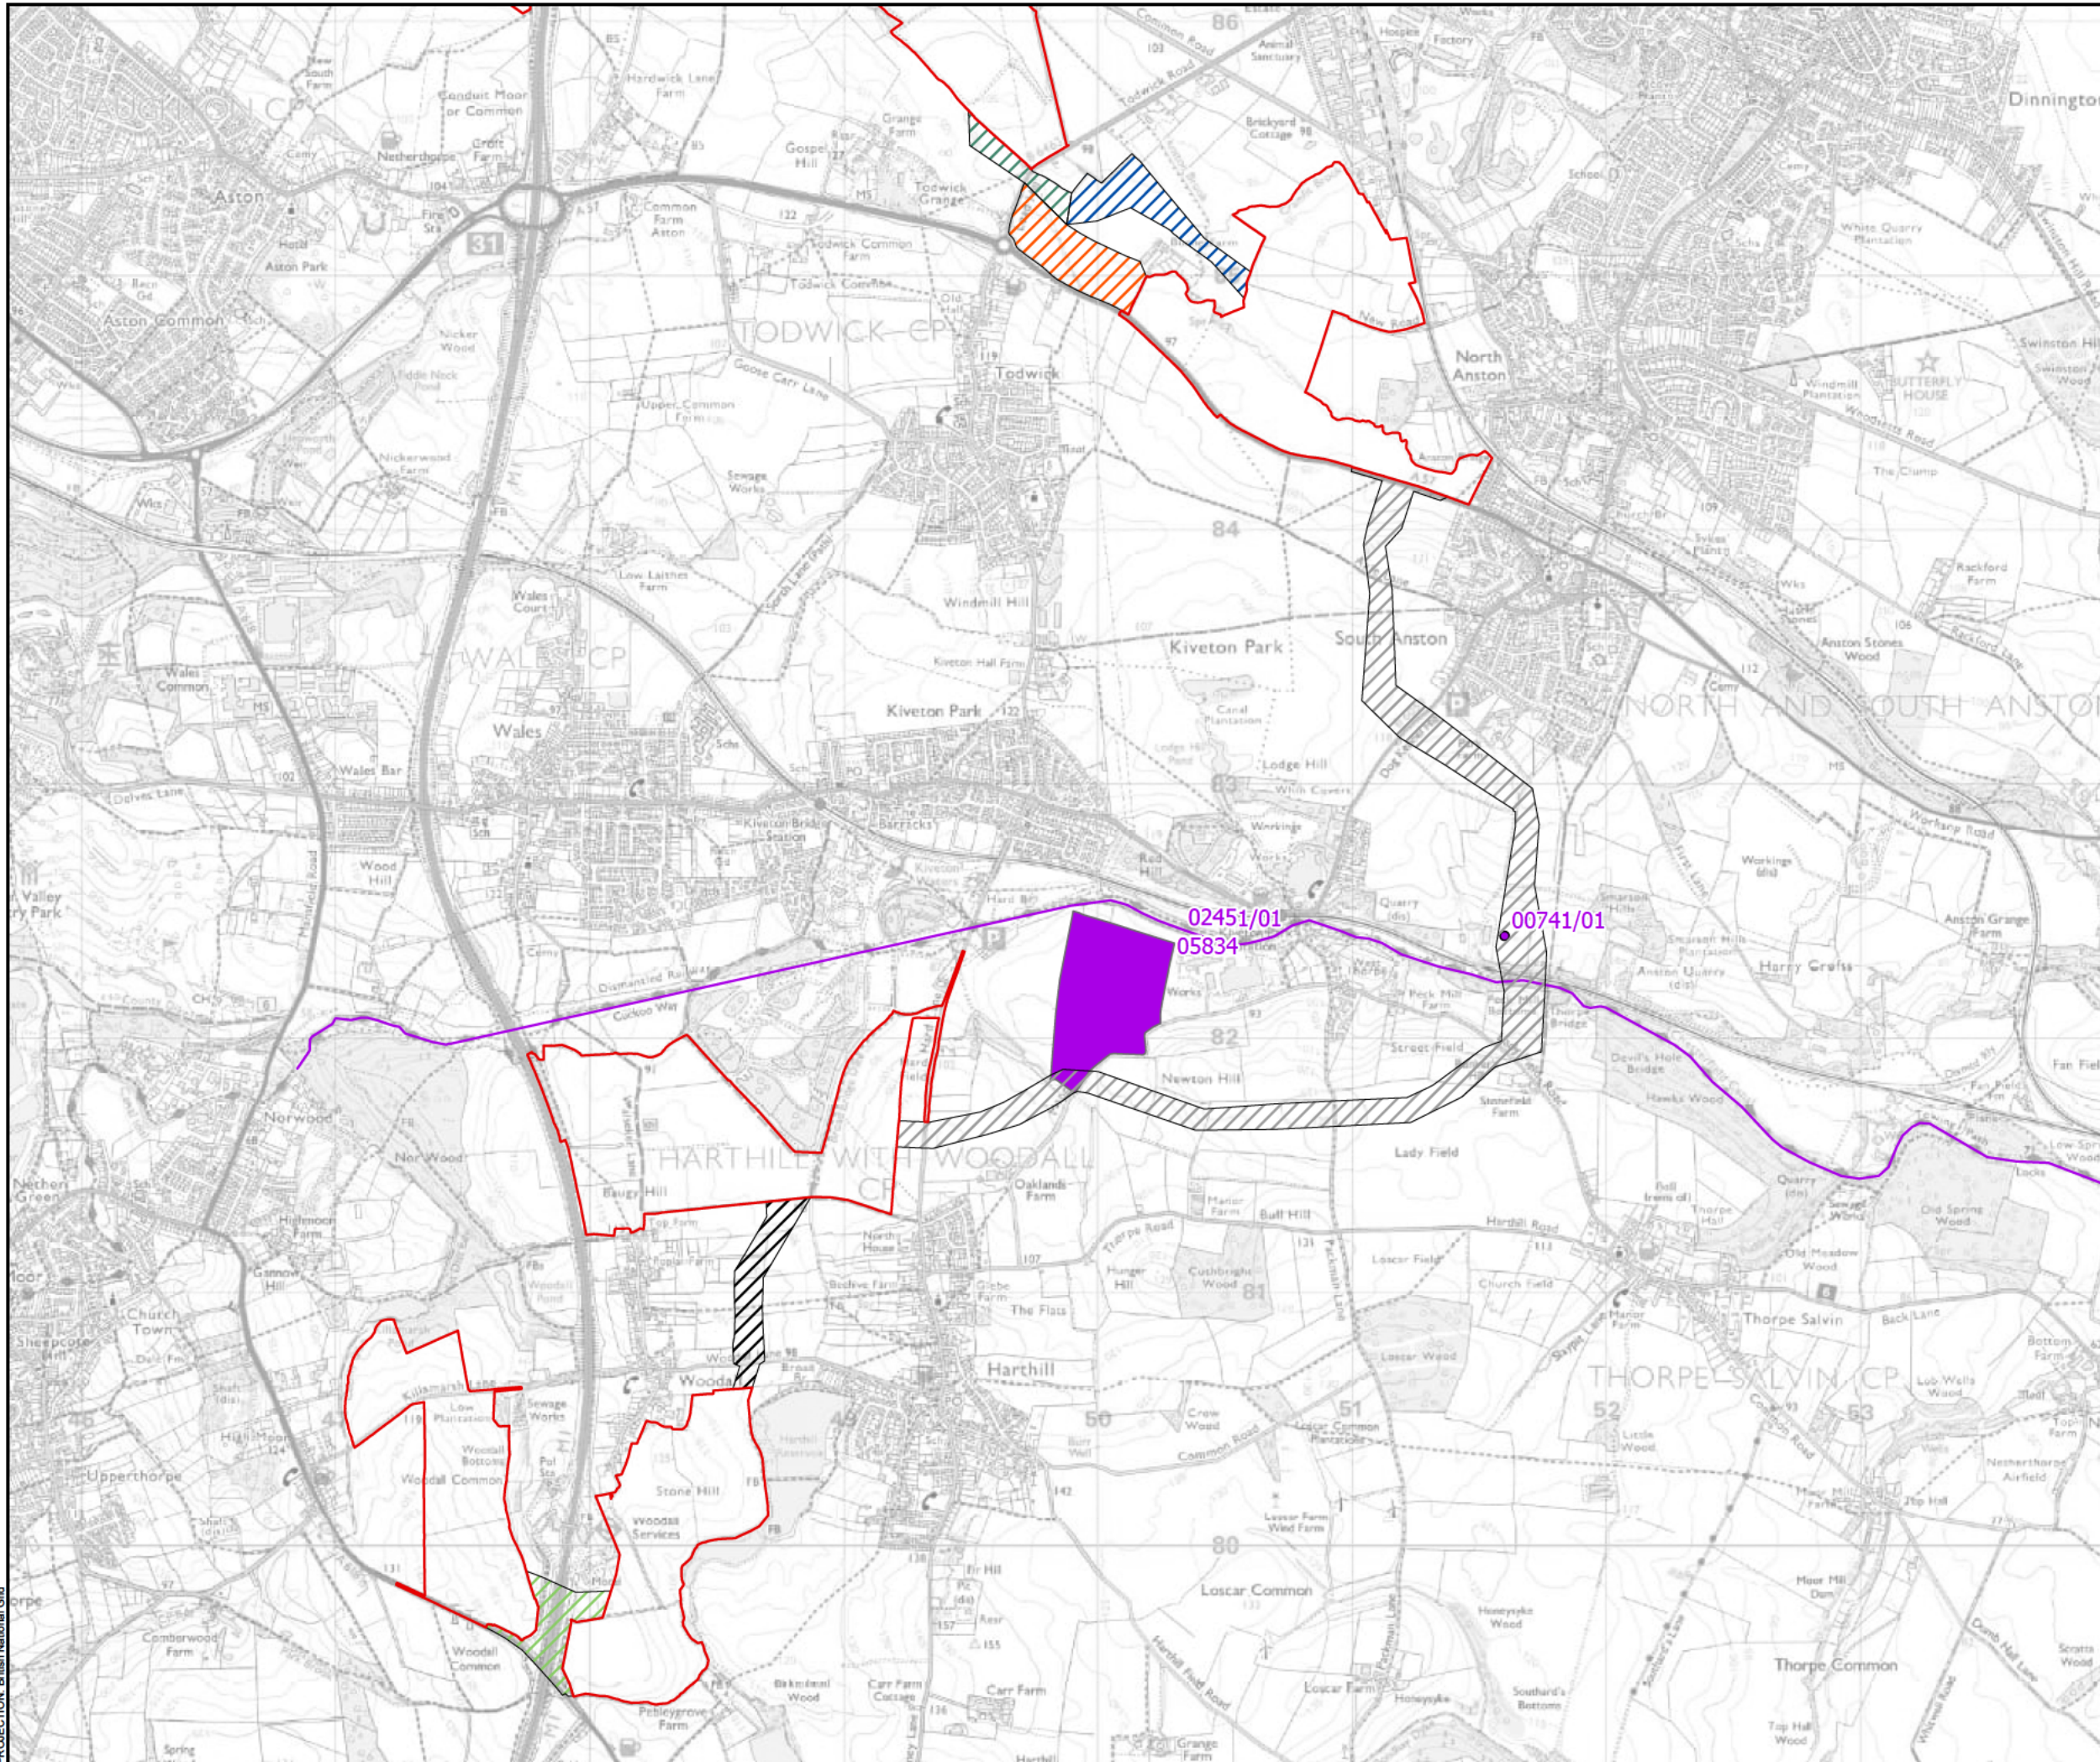



Order Limits

Cable Corridor Route

- CRJ
- CRK-1
- CRK-2
- CRL
- CRM
- CRN

Non - Designated Heritage Assets within Cable Routes

- South Yorkshire Historic Environment Record
- South Yorkshire Historic Environment Record
- South Yorkshire Historic Environment Record

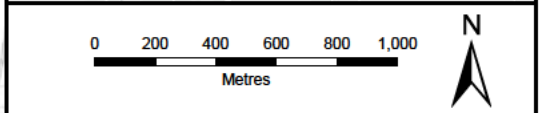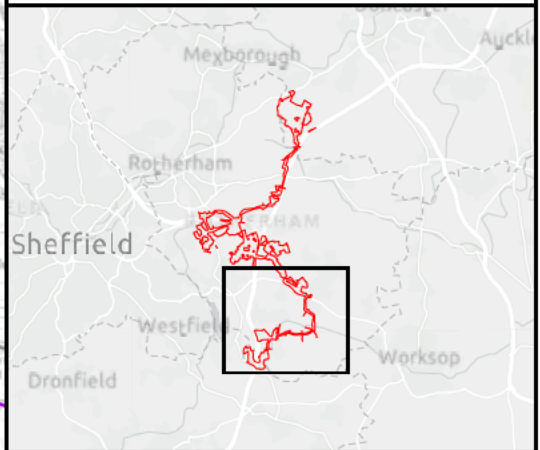

SCALE: 1:25,000	VERSION: A02
SIZE: A3	DRAWN: JS
APPLICATION: EN0110020	CHECKED: EL
DATE: 01/05/2026	APPROVED: AH

Whitestone Solar Farm
Statutory and Non-Statutory Heritage Assets
Figure 2.7.15
Cable Corridor Options - Whitestone 3
Sheet 1 of 1

Reference: EN0110020/APP/2.7
 Infrastructure Planning (Applications: Prescribed Forms and Procedure) Regulations 2009 - Regulations 5(2)(l)

PROJECTION: British National Grid



WHITESTONE
solar farm

Contact

Whitestone Net Zero Ltd

info@whitestonesolarfarm.co.uk

0800 688 9936