



**CASTLE WAY
ENERGY**

Castle Way Energy

EIA Scoping Report


BSSL Derbyshire 1 Ltd

Appendix 1.1: Figures – Part 4

Planning Inspectorate Reference: EN0110037

June 2026



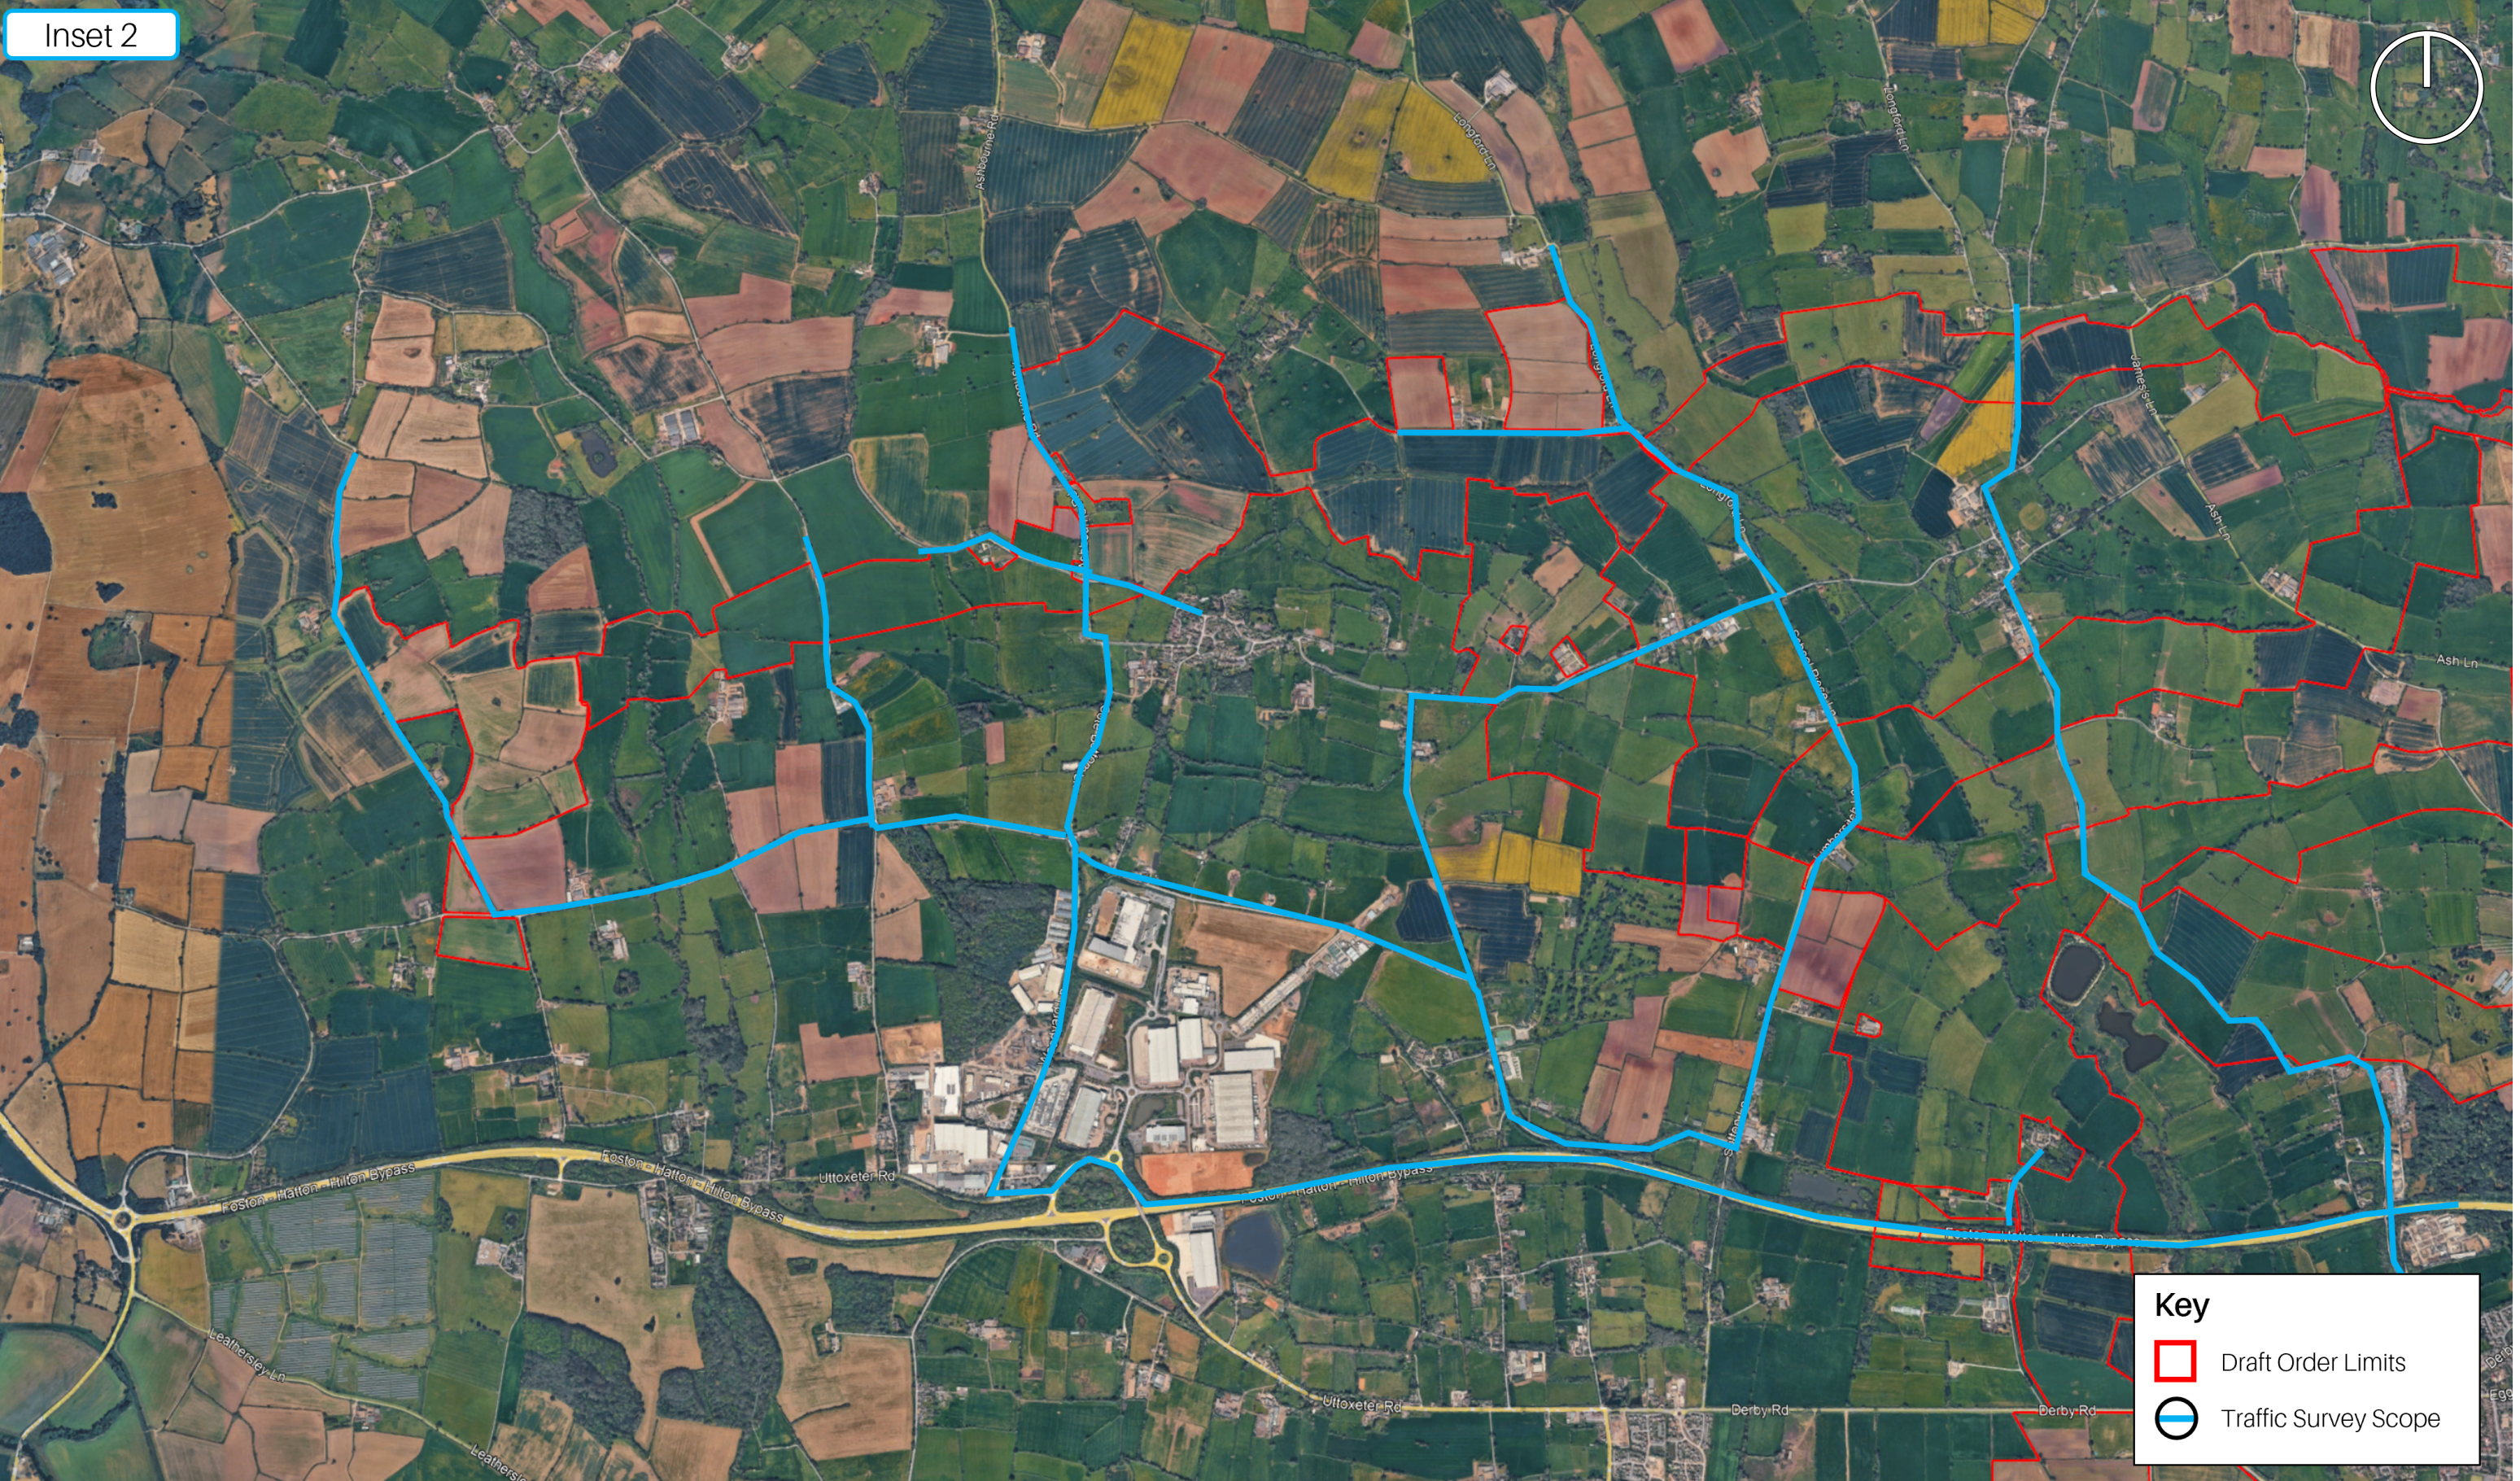

Key

- Draft Order Limits
- Traffic Survey Scope



PROJECT	Castle Way Energy
DRAWING TITLE	Figure 18.1 Transport and Access Study Area - Inset 2
CLIENT	BSSL Derbyshire 1 Ltd


DRAWN BY	SB	DRAWING NO.
CHECKED BY	MB	001.4
DATE		REV
12.06.2026		-



Inset 3

Key

- Draft Order Limits
- Inset 3 Extent

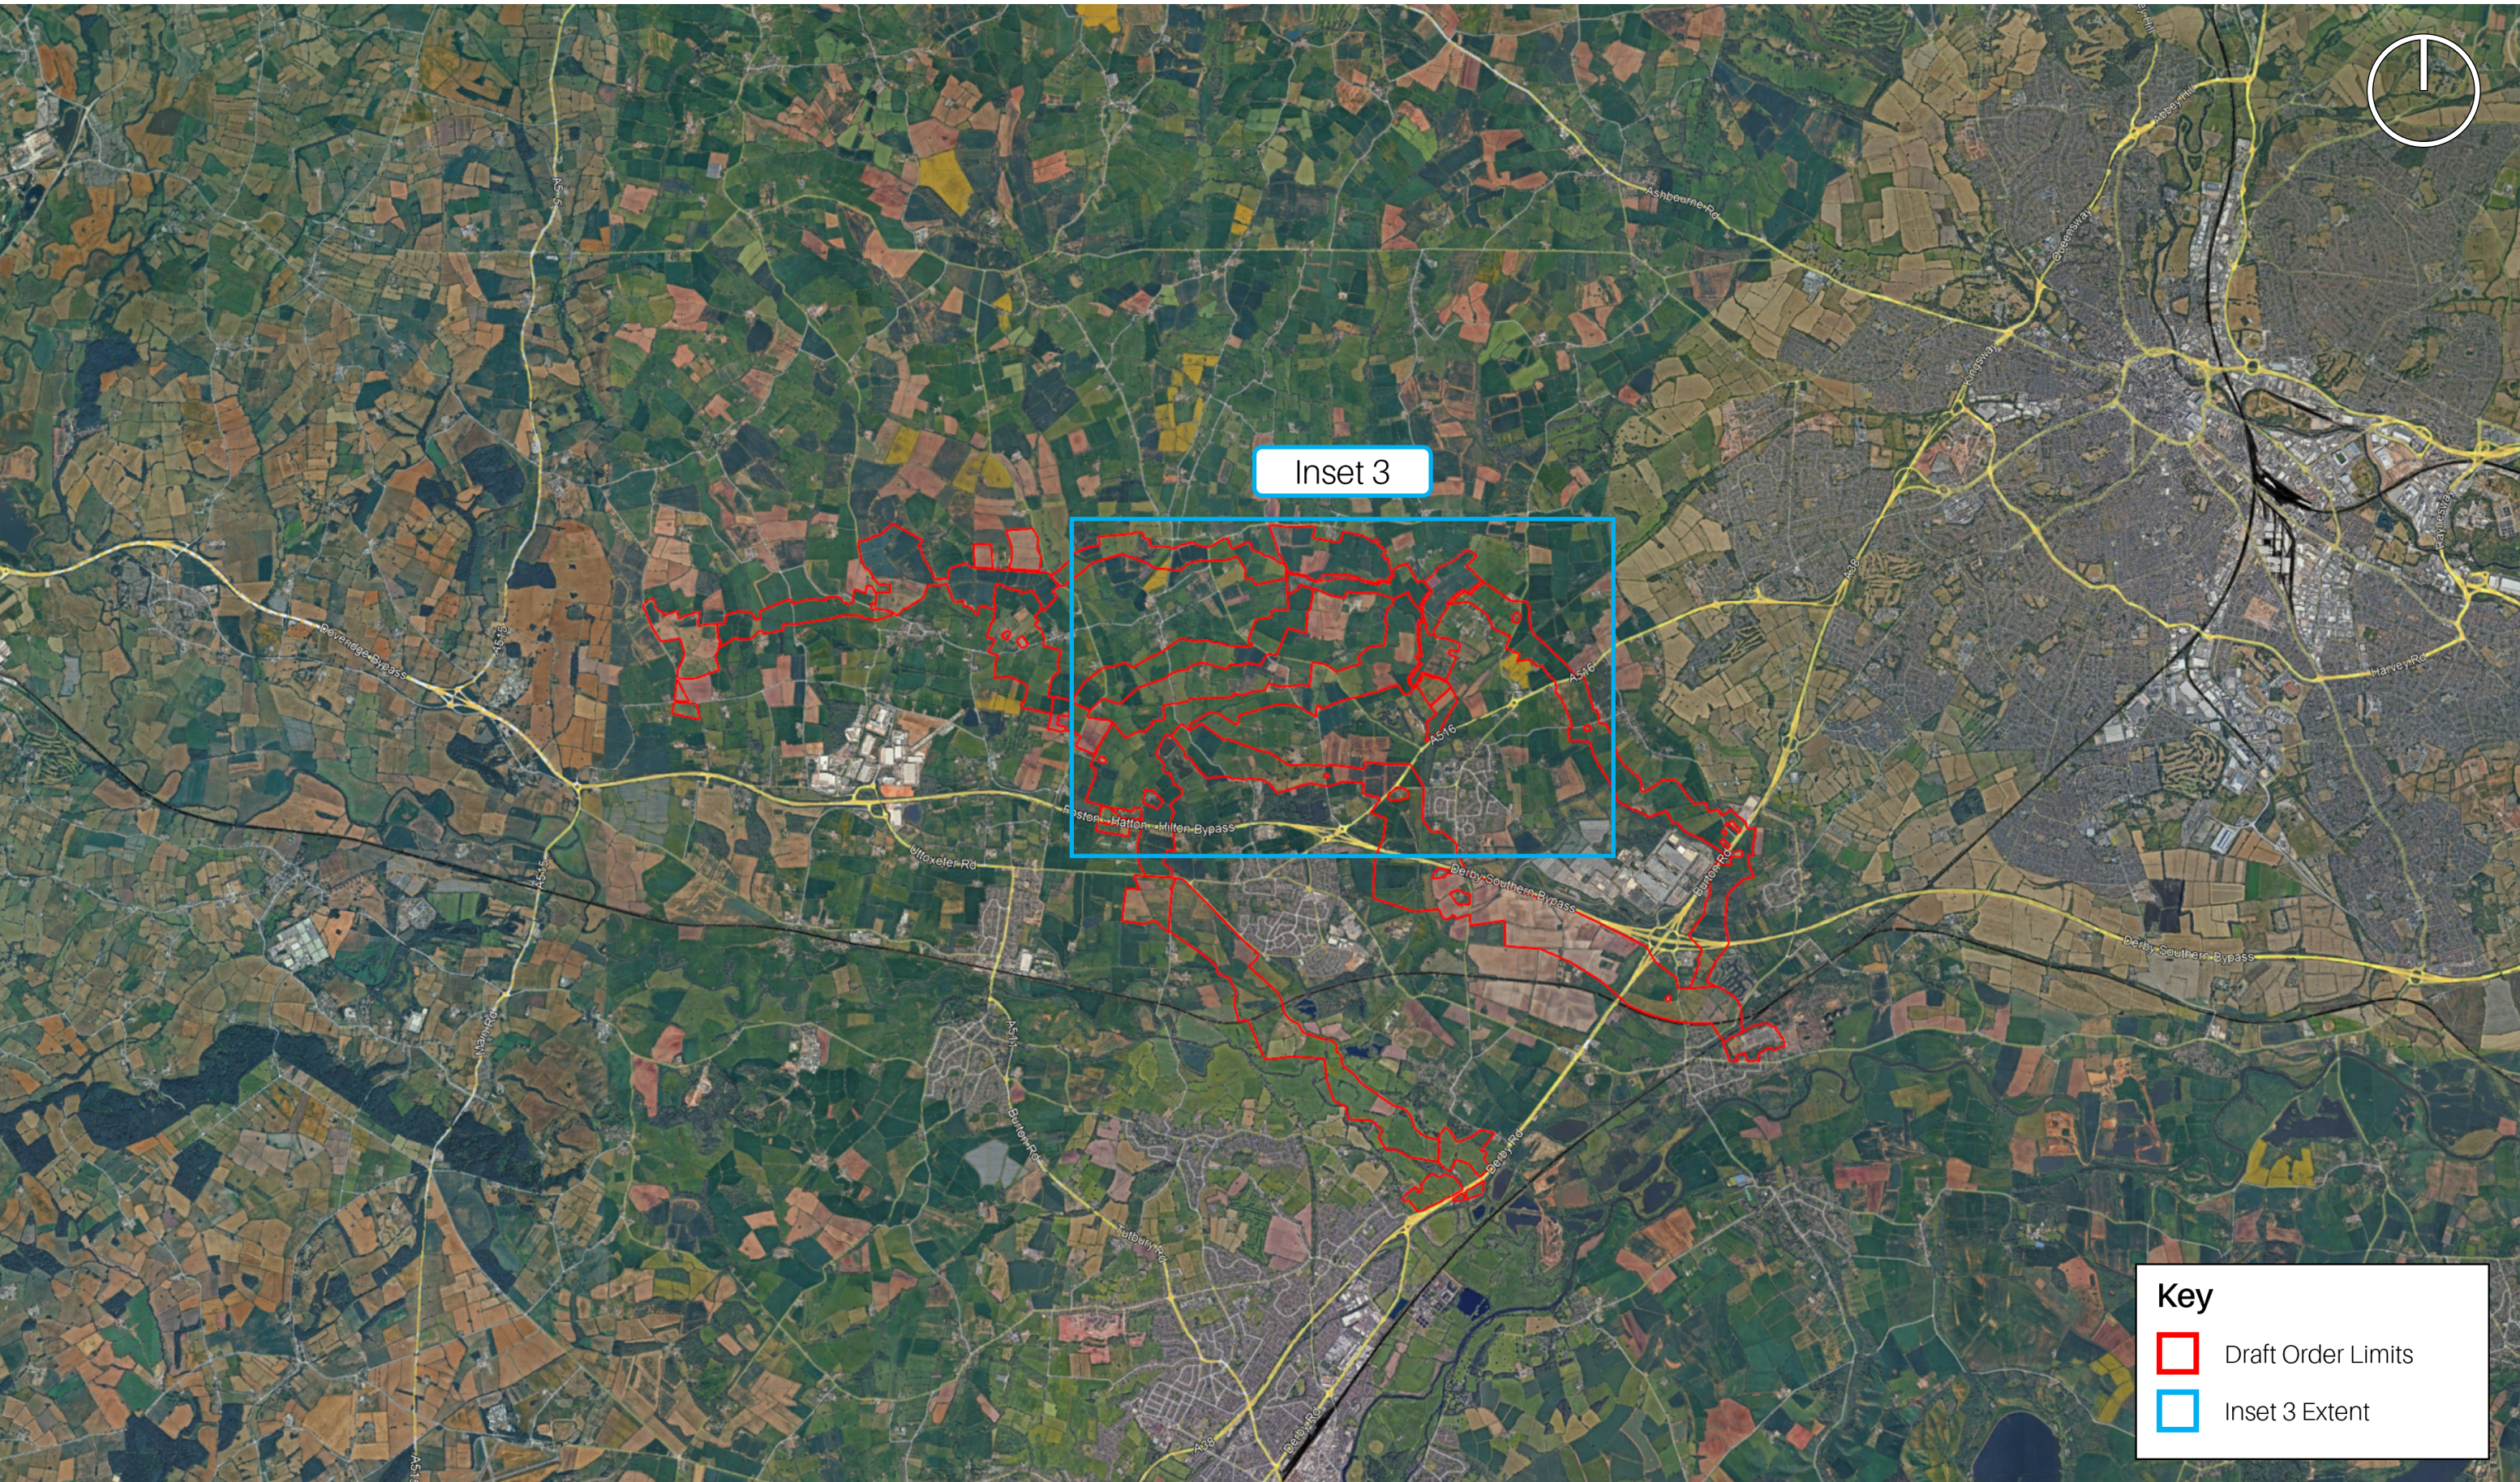

PROJECT	Castle Way Energy
DRAWING TITLE	Figure 18.1 Transport and Access Study Area - Inset 3 Extent
CLIENT	BSSL Derbyshire 1 Ltd

DRAWN BY	SB	DRAWING NO.
CHECKED BY	MB	001.5
DATE		REV
12.06.2026		-