



**CASTLE WAY
ENERGY**

Castle Way Energy

EIA Scoping Report


BSSL Derbyshire 1 Ltd

Appendix 1.1: Figures – Part 6

Planning Inspectorate Reference: EN0110037

June 2026



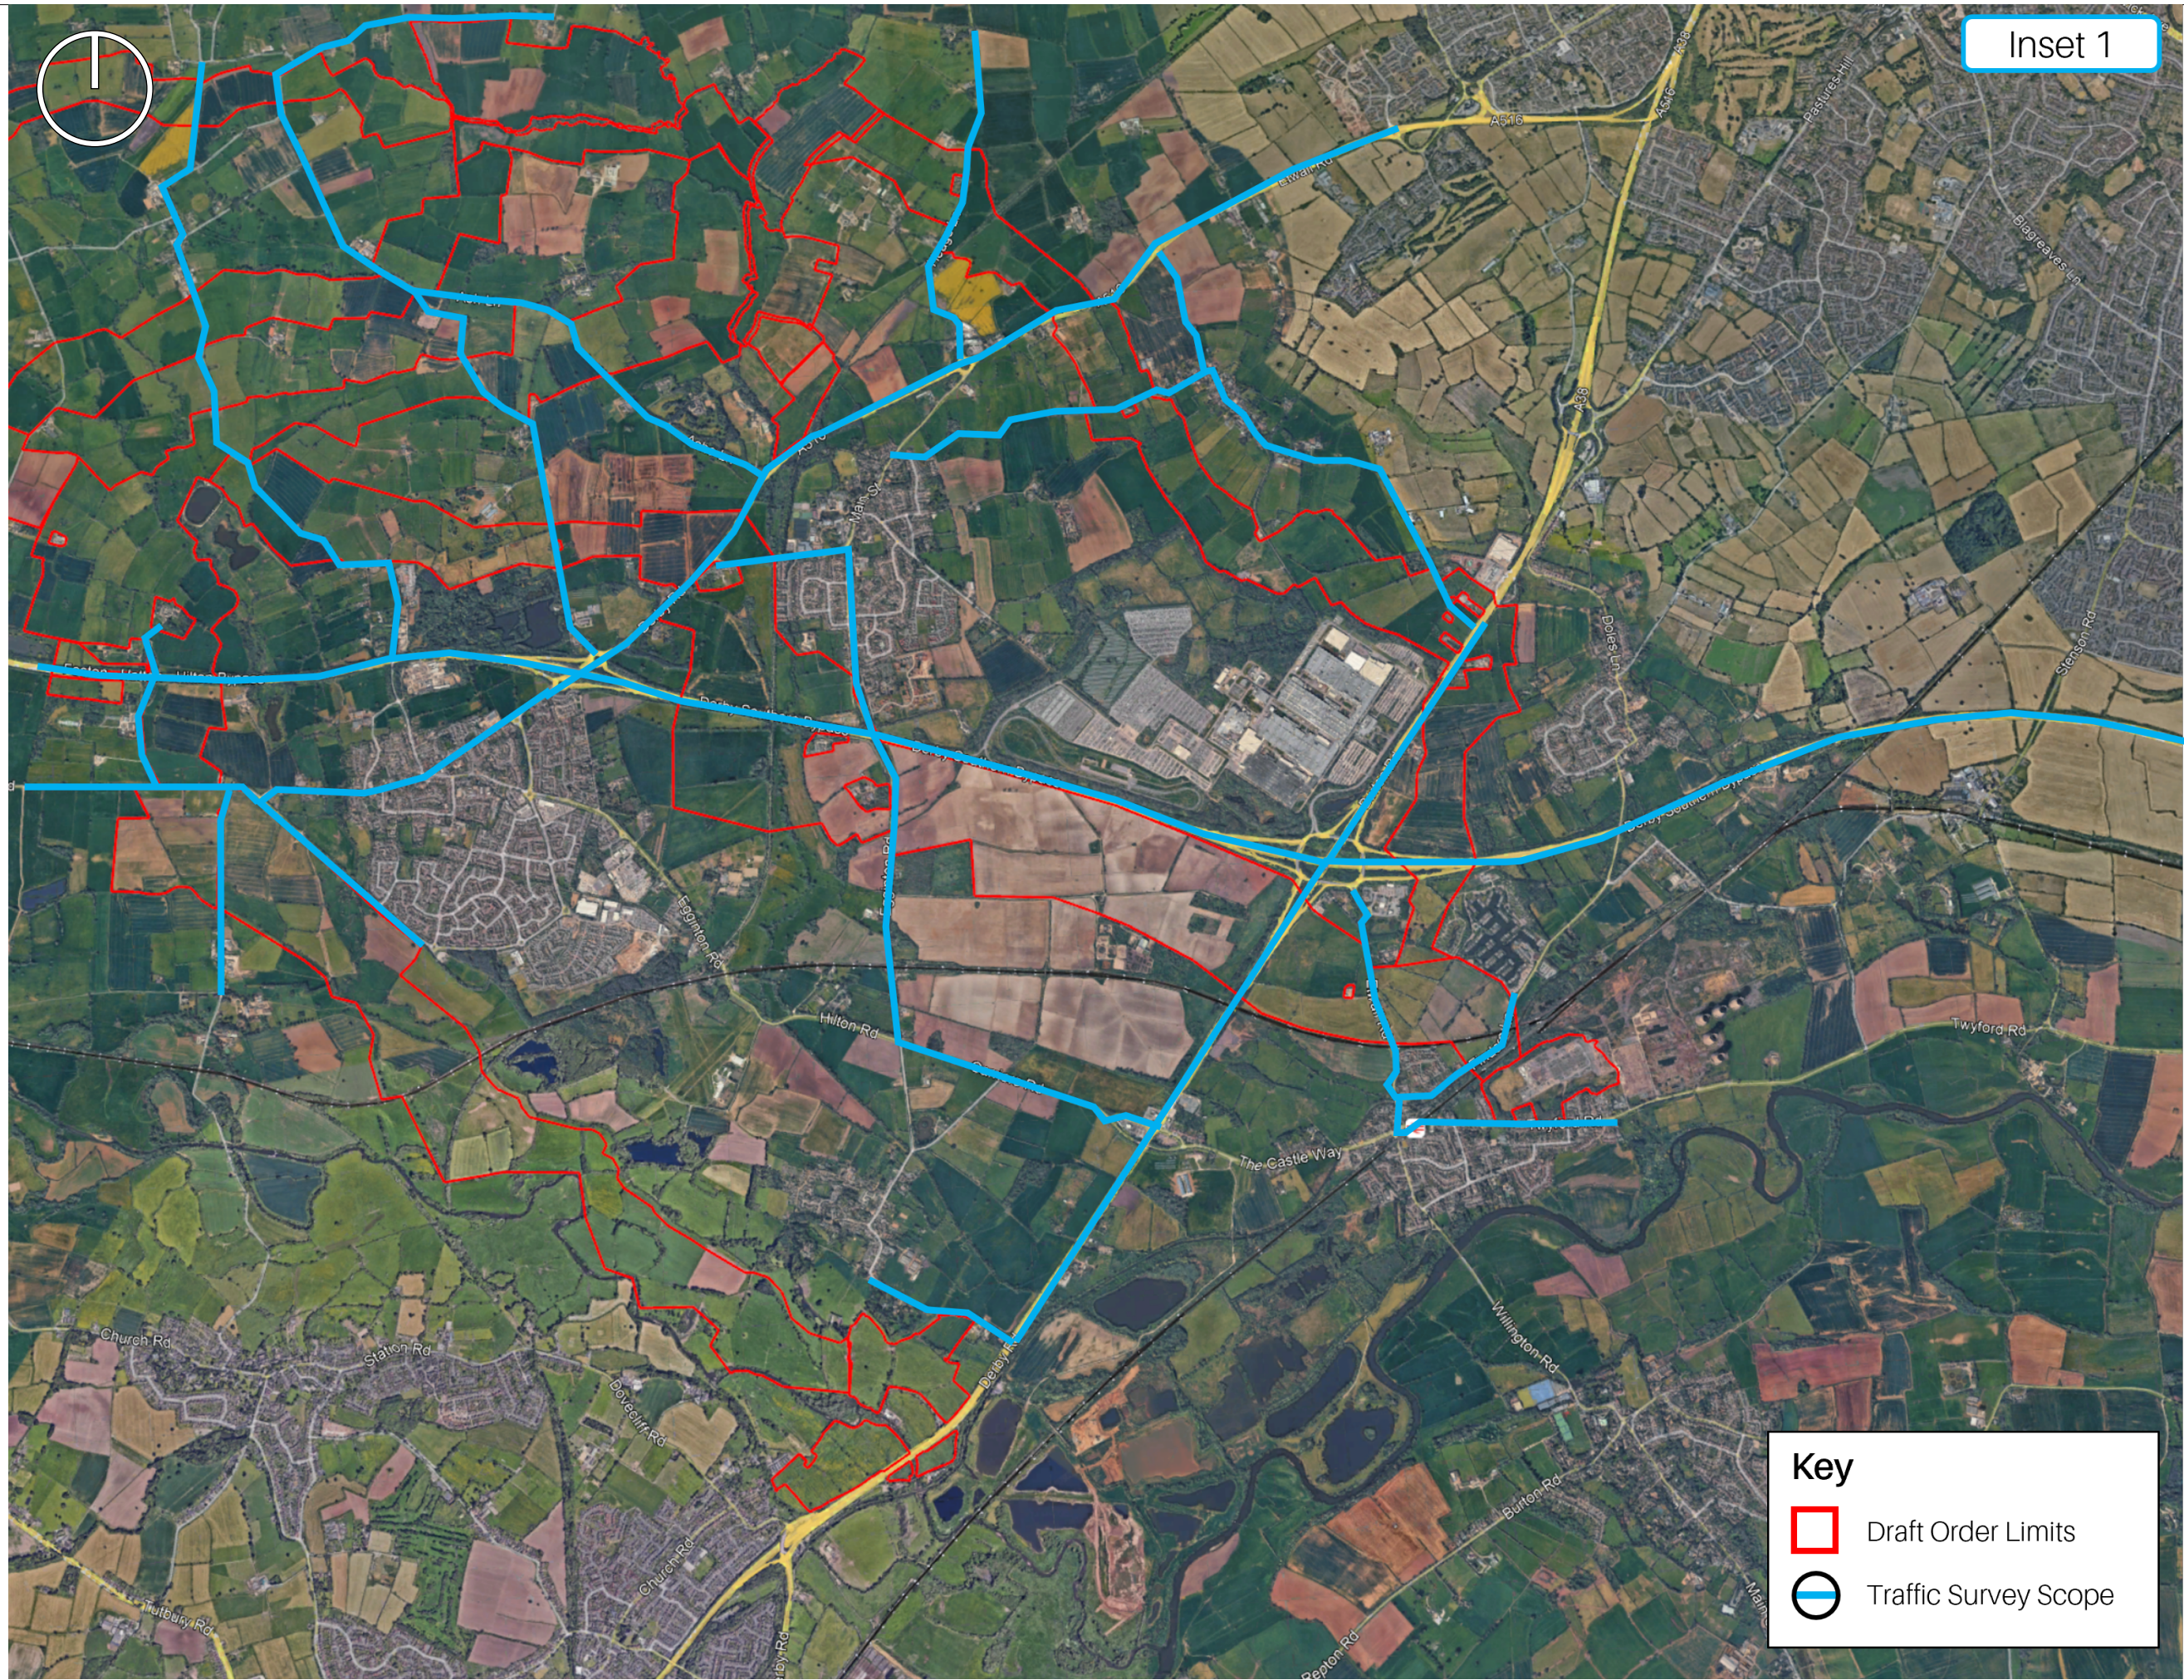

Key

- Draft Order Limits
- Traffic Survey Scope

PROJECT	Castle Way Energy
DRAWING TITLE	Figure 18.1 Transport and Access Study Area - Inset 1
CLIENT	BSSL Derbyshire 1 Ltd

DRAWN BY	SB	DRAWING NO.	001.2
CHECKED BY	MB	DATE	12.06.2026
REV	-		