


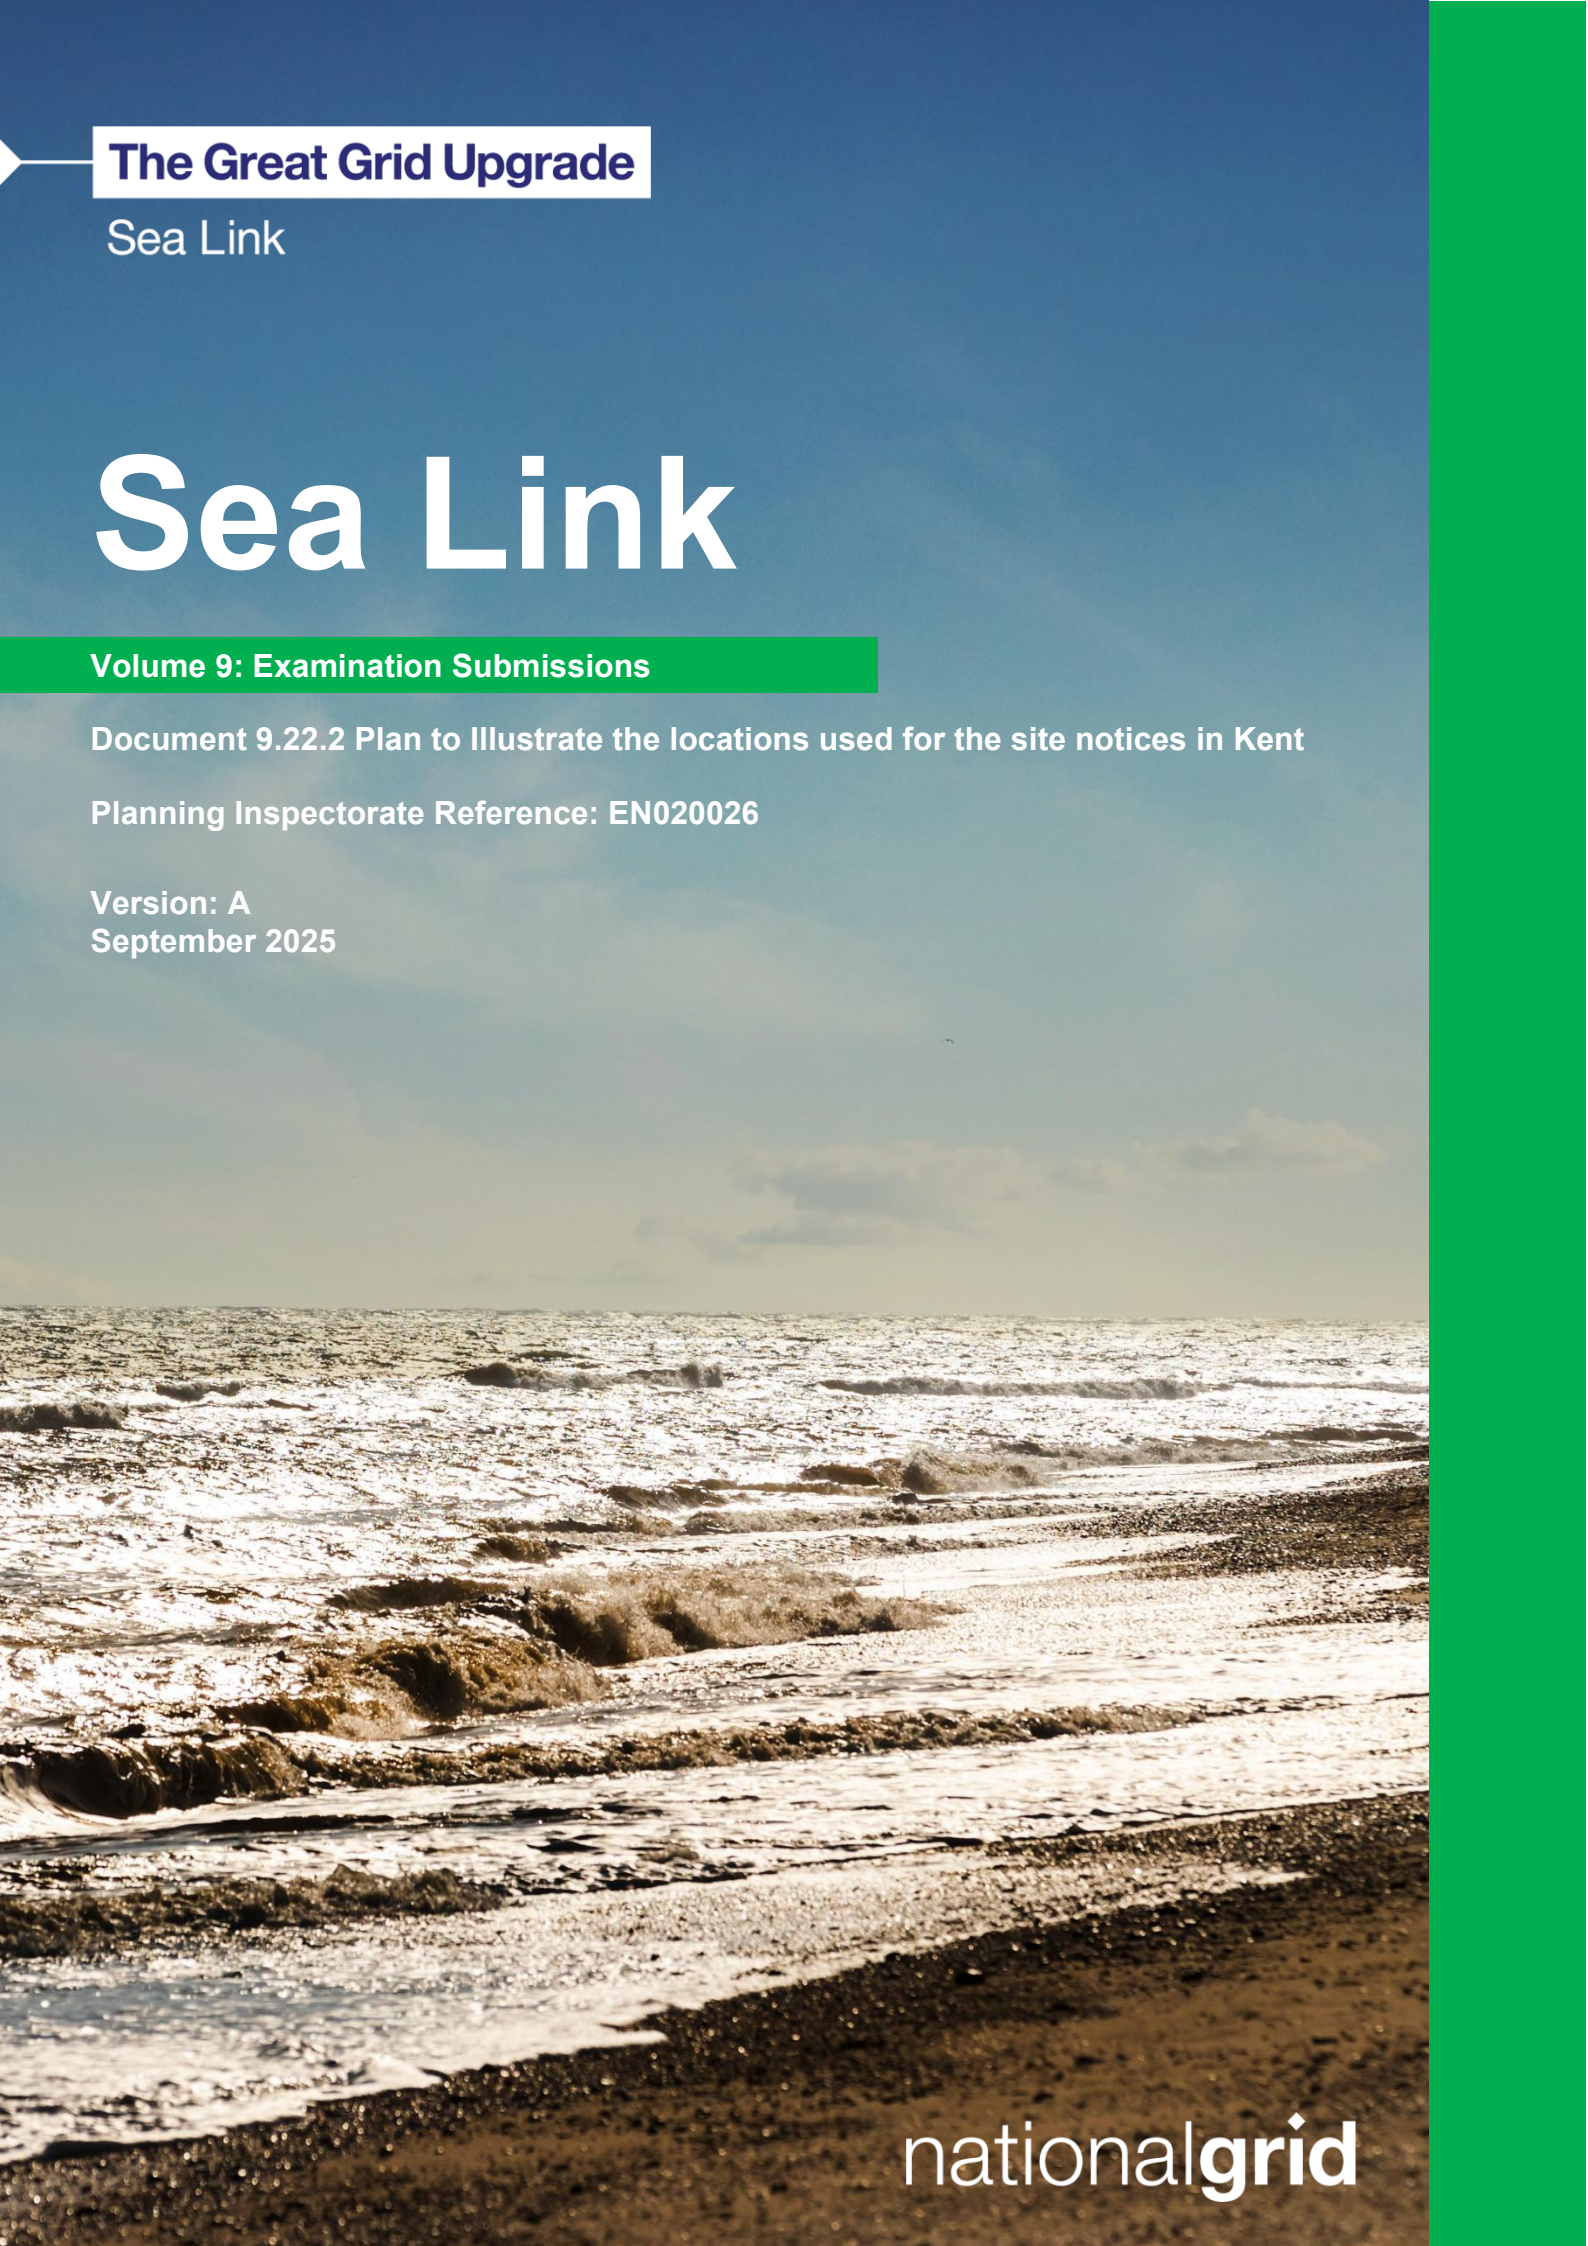

The Great Grid Upgrade

Sea Link

Sea Link

Volume 9: Examination Submissions

Document 9.22.2 Plan to Illustrate the locations used for the site notices in Kent


Planning Inspectorate Reference: EN020026

Version: A
September 2025

nationalgrid

Page intentionally blank

MASTER

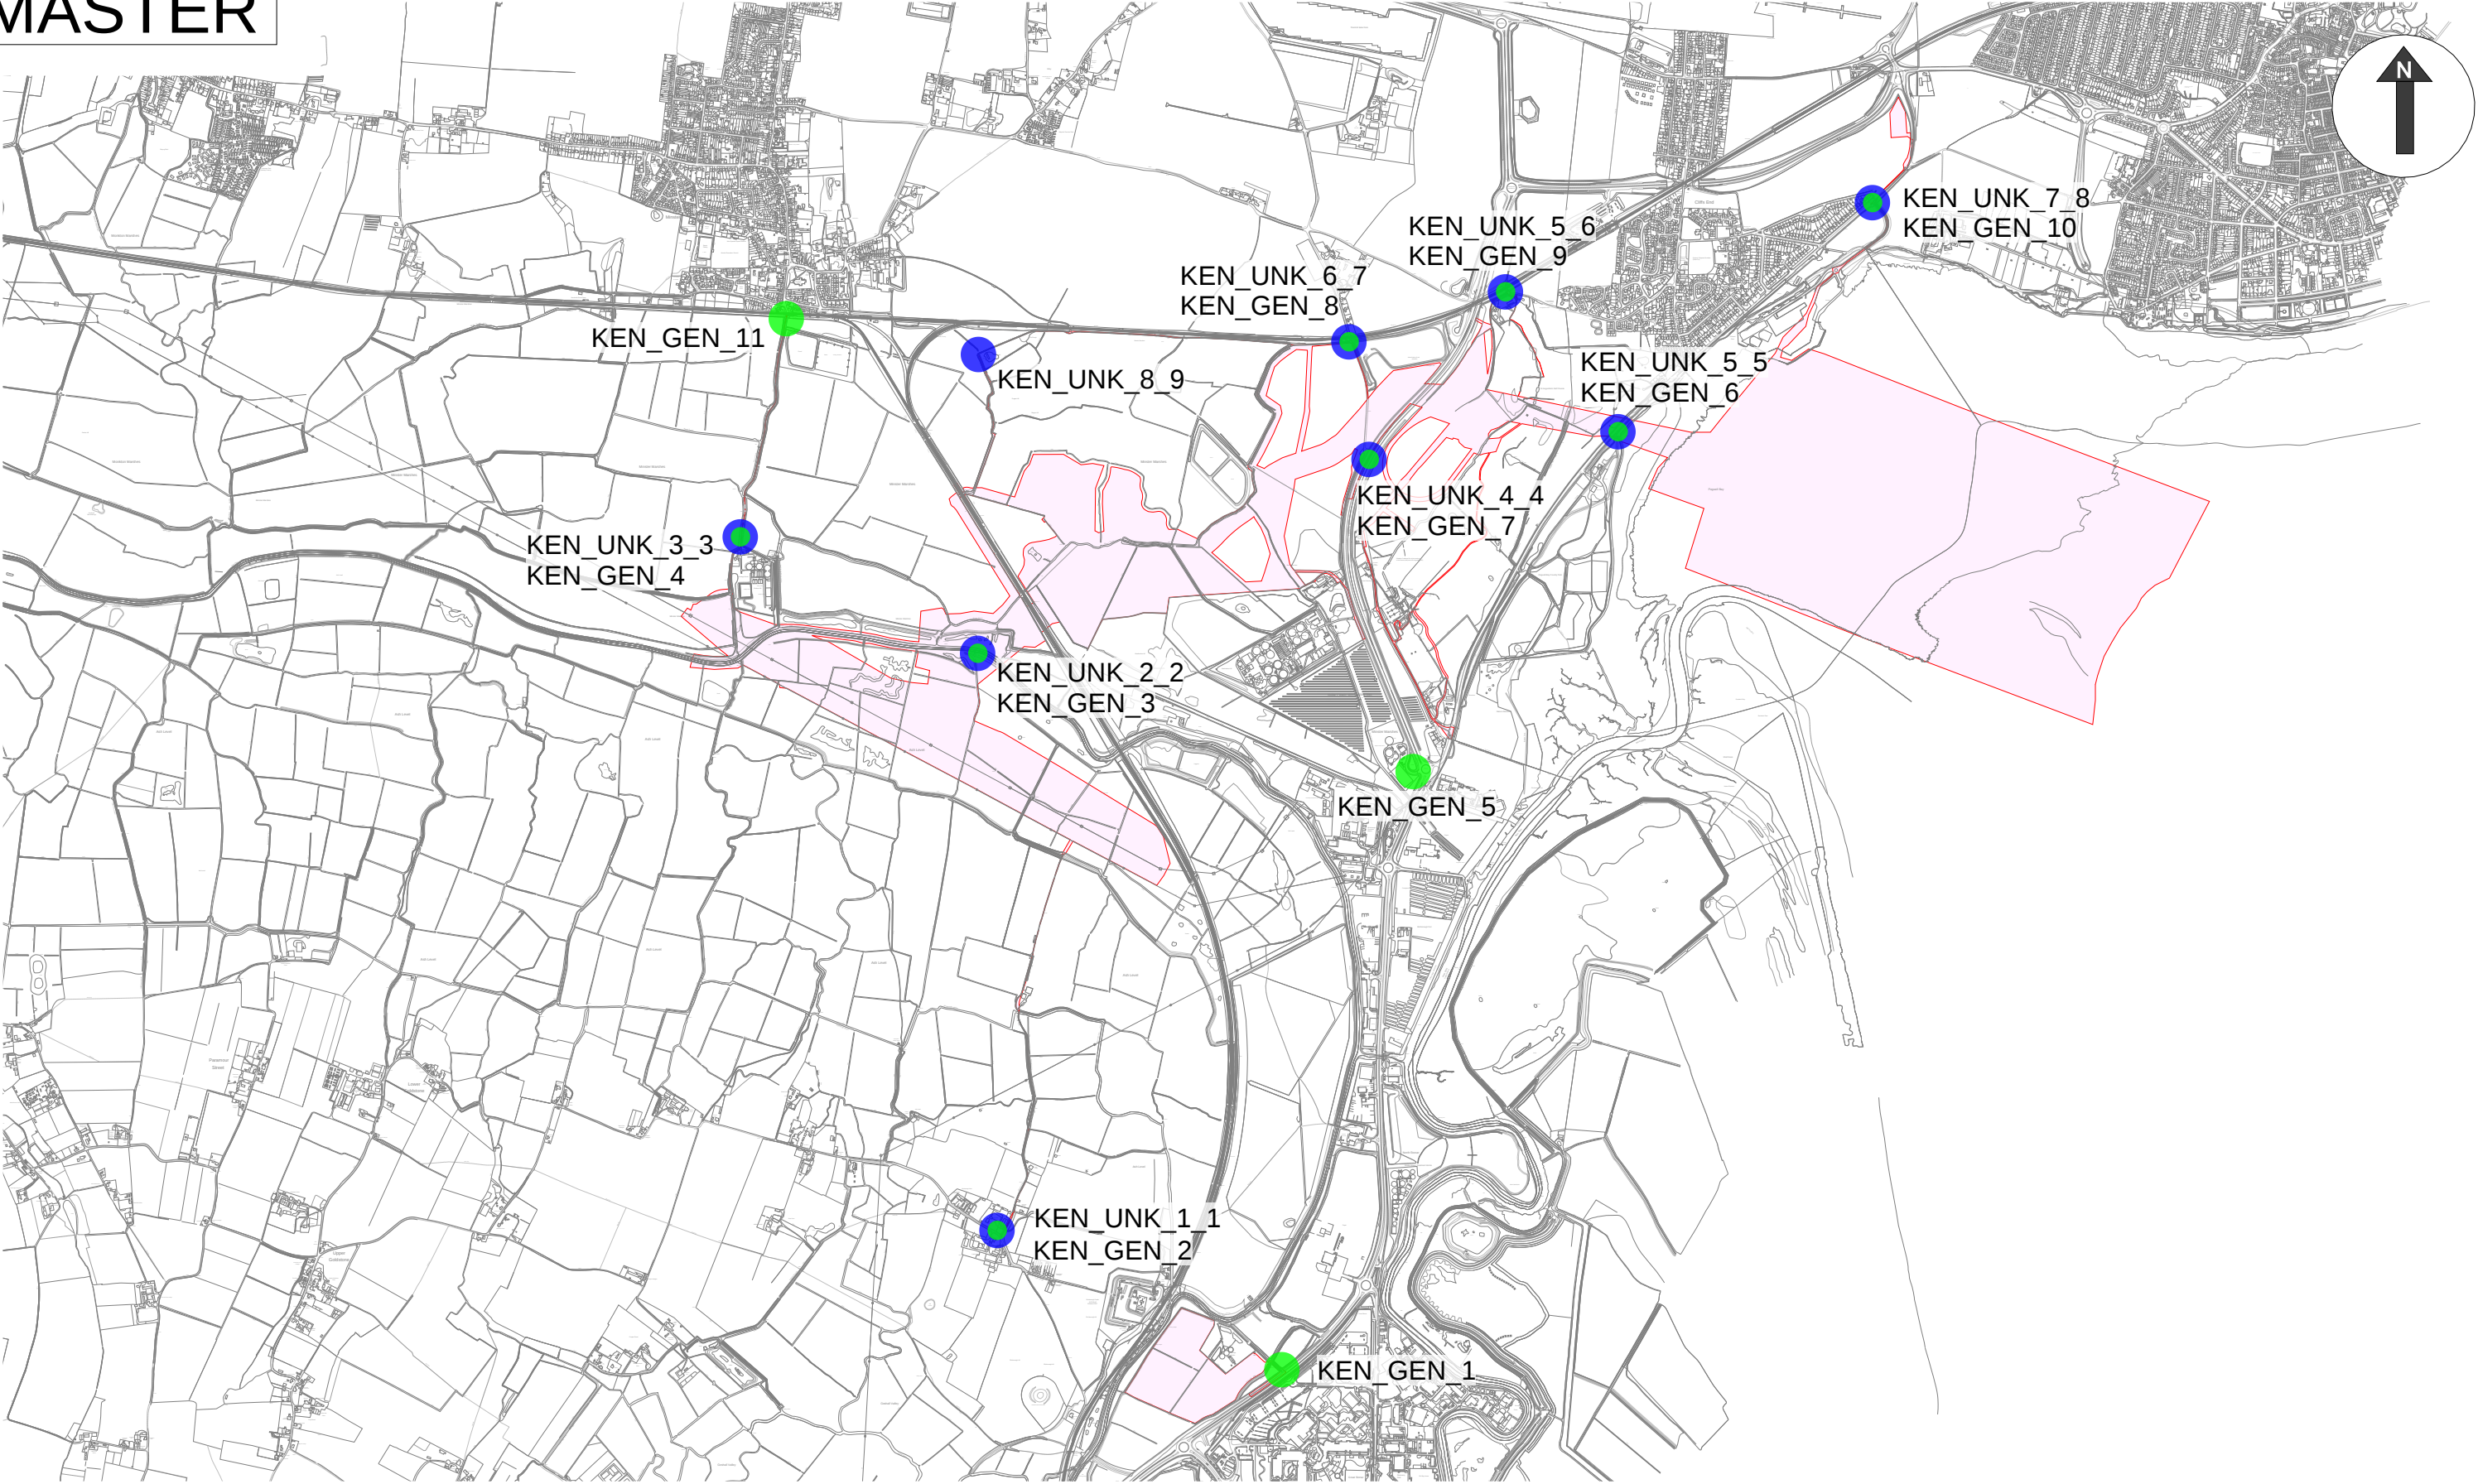

© Crown copyright. All rights reserved.
2025 Licence number 0100042766

Produced by:
TerraQuest Solutions Limited
Sixth Floor Suite
31 Temple Street
Birmingham
B2 5DB



Proposed limits



Unknown Location



General Location



Unknown and
General Location

SEAL (Kent) - S.56 General and Unknown Site Notice Location Plan

Date 22 April 2025

Scale 1:25,000@A3

National Grid plc
National Grid House,
Warwick Technology Park,
Gallows Hill, Warwick.
CV34 6DA United Kingdom

Registered in England and Wales
No. 4031152
nationalgrid.com