

AENC-LSTC-ENG-PLN-0015

Norwich to Tilbury

Volume 9: Change Application

Document: 9.14 Proposed Change Application 2: Book of Plans -
Change Request 2 (Little Bromley)

Final Issue CA2

March 2026


Planning Inspectorate Reference: EN020027

nationalgrid

The Applicant has prepared a Book of Plans for the purposes of Proposed Change Application 2. The plans included in this Book of Plans reflect the areas only affected by Change Request 2 (Little Bromley). If the Proposed Change Application 2 is accepted then these sheets would be included in the updated Volume 2 Plans.

2.2 Land Plans (Section C) – Proposed Change Application 2


THE NATIONAL GRID (NORWICH TO TILBURY) ORDER
 LAND PLANS - PROPOSED CHANGE APPLICATION 2
 REGULATION 5(b)
 SECTION C (SHEET 15 OF 18,
 TENDRING DISTRICT COUNCIL)

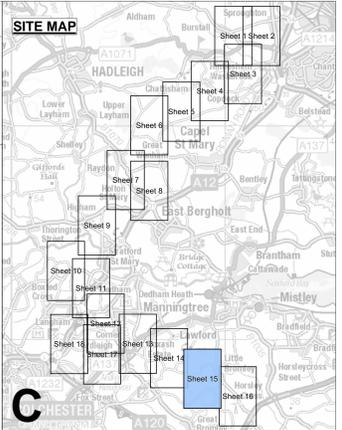

C

Legend

- Local authority boundary
- Section boundary & local authority boundary
- Section boundary
- Sheet index cutlines
- Order Limits
- Class 1 - Compulsory acquisition of land
- Class 2 - Compulsory acquisition of rights - Overhead line
- Class 3 - Compulsory acquisition of rights - Underground cable system
- Class 4 - Compulsory acquisition of rights - Overhead line and underground cable system
- Class 5 - Compulsory acquisition of rights - Access
- Class 6 - Compulsory acquisition of rights - Drainage
- Class 7 - Temporary use
- Class 8 - Land not subject to powers of acquisition nor temporary use

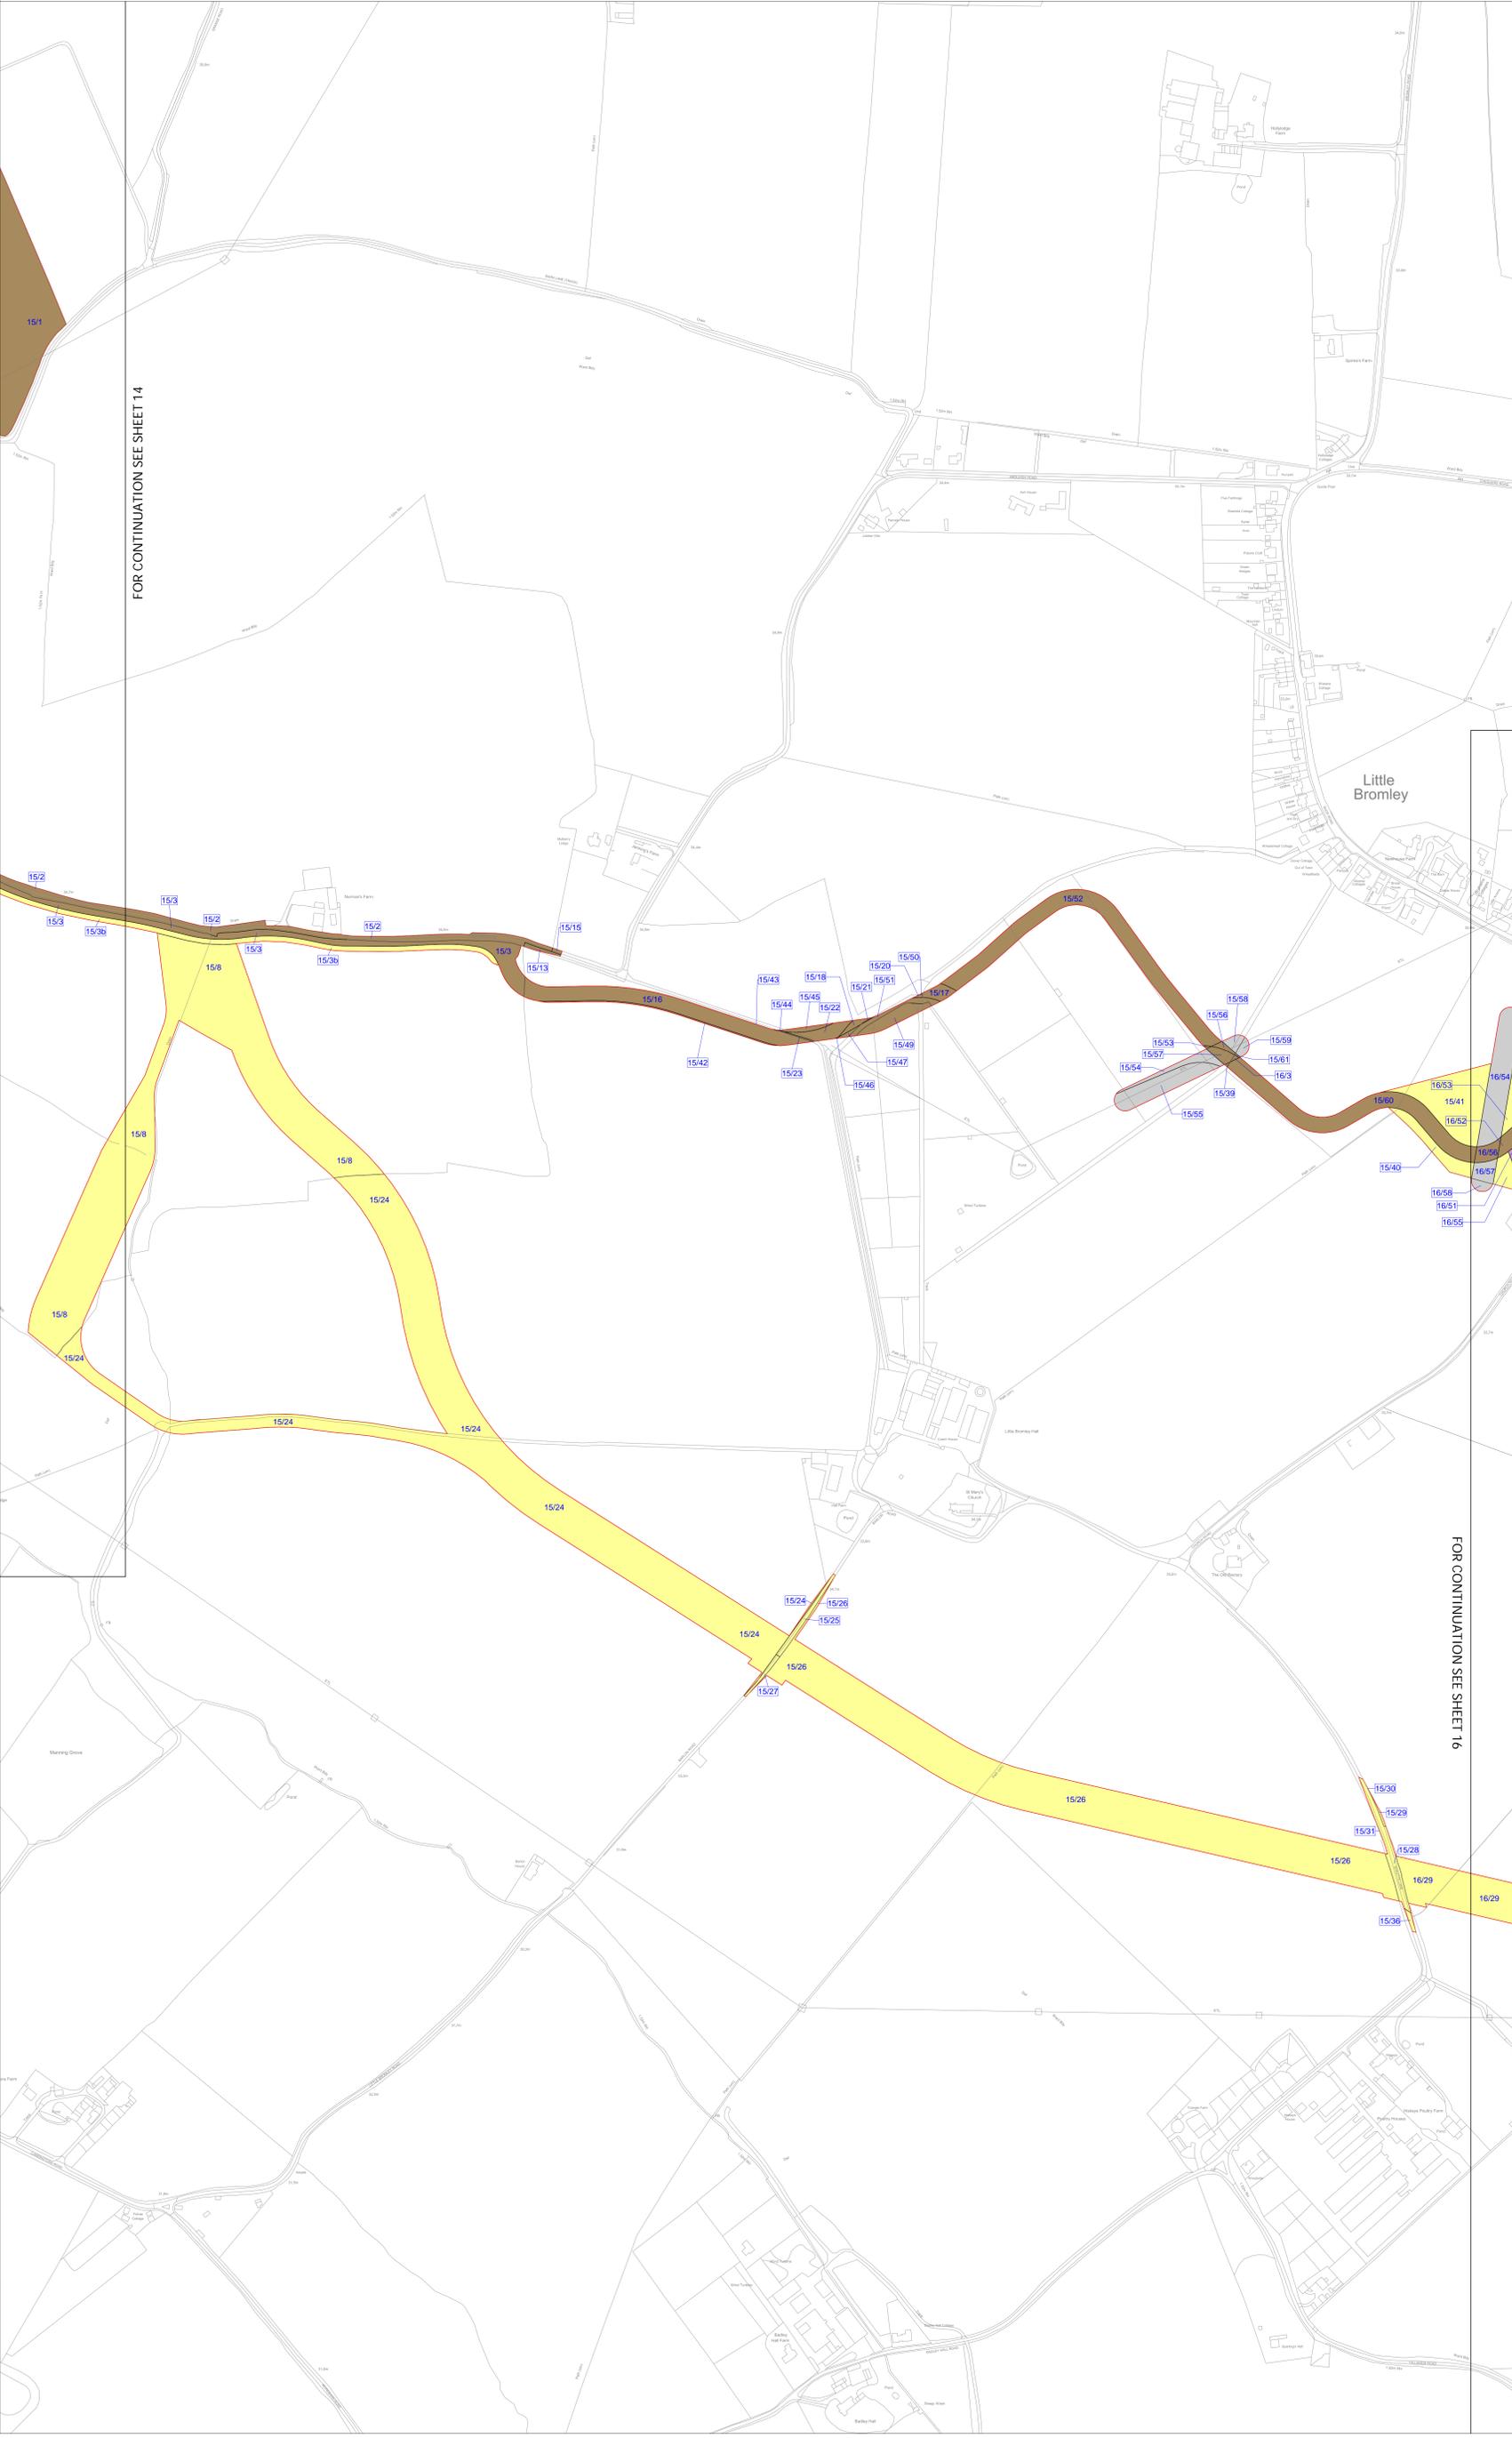

Notes

1. For additional detail on the plan suites, please refer to the Guide to Plans (document reference 2.0), located in the Volume 2 of the DCO application.
2. This drawing is scaled at paper size A0, therefore any prints taken at smaller sizes will affect accuracy of the measurement units and should not be scaled against.
3. These plans have been produced for the purposes of Proposed Change Application 2 in respect of Change Request 2 (Little Bromley).
4. These plans reflect the areas only affected by Change Request 2 (Little Bromley). If the Proposed Change Application 2 is accepted then these would be included in the updated Volume 2 Plans

Coordinate System: British National Grid
 Sheet X Centroid Coordinate: 608842 Sheet Y Centroid Coordinate: 228148



BACKGROUND MAPPING INFORMATION HAS BEEN REPRODUCED FROM THE ORDNANCE SURVEY BY PERMISSION OF ORDNANCE SURVEY OF THE CONTROLLER OF HIS MAJESTY'S STATIONERY OFFICE. © CROWN COPYRIGHT AND DATABASE RIGHTS (2025) LICENCE OS100024241 AND AC0000807948.

CA2	MAR-2026	For Change Application	CLJ	LMC	KPA
A	AUG-2025	For DCO Submission	BBU	KGA	CLJ
Issue	Date	Remarks	Drawn	Checked	Approved

Title:
 THE NATIONAL GRID
 (NORWICH TO TILBURY) ORDER
 LAND PLANS - PROPOSED CHANGE
 APPLICATION 2
 REGULATION 5(b)
 SECTION C (SHEET 15 OF 18,
 TENDRING DISTRICT COUNCIL)




PINS Application Number
 EN020027

National Grid Drawing Reference
 AENC-TQST-LAN-DWG-0002

Scale	Sheet Size	Sheet	Issue
1:2,500	A0	SHEET 15 OF 18	CA2

THE NATIONAL GRID (NORWICH TO TILBURY) ORDER
 LAND PLANS - PROPOSED CHANGE APPLICATION 2
 REGULATION 5(b)
 SECTION C (SHEET 16 OF 18,
 TENDRING DISTRICT COUNCIL)

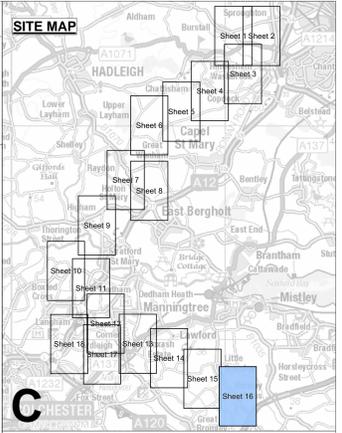

- Legend**
- Local authority boundary
 - Section boundary & local authority boundary
 - Section boundary
 - Sheet index cutlines
 - Order Limits
 - Class 1 - Compulsory acquisition of land
 - Class 2 - Compulsory acquisition of rights - Overhead line
 - Class 3 - Compulsory acquisition of rights - Underground cable system
 - Class 4 - Compulsory acquisition of rights - Overhead line and underground cable system
 - Class 5 - Compulsory acquisition of rights - Access
 - Class 6 - Compulsory acquisition of rights - Drainage
 - Class 7 - Temporary use
 - Class 8 - Land not subject to powers of acquisition nor temporary use



FOR CONTINUATION SEE SHEET 15

- Notes**
1. For additional detail on the plan suites, please refer to the Guide to Plans (document reference 2.0), located in the Volume 2 of the DCO application.
 2. This drawing is scaled at paper size A0, therefore any prints taken at smaller sizes will affect accuracy of the measurement units and should not be scaled against.
 3. These plans have been produced for the purposes of Proposed Change Application 2 in respect of Change Request 2 (Little Bromley).
 4. These plans reflect the areas only affected by Change Request 2 (Little Bromley). If the Proposed Change Application 2 is accepted then these would be included in the updated Volume 2 Plans

Coordinate System: British National Grid
 Sheet X Centroid Coordinate: 615099 Sheet Y Centroid Coordinate: 227327



BACKGROUND MAPPING INFORMATION HAS BEEN REPRODUCED FROM THE ORDNANCE SURVEY BY PERMISSION OF ORDNANCE SURVEY OF THE CONTROLLER OF HIS MAJESTY'S STATIONERY OFFICE. © CROWN COPYRIGHT AND DATABASE RIGHTS (2025) LICENCE OS100024241 AND AC0000807948.

CA2	MAR-2026	For Change Application	CLJ	LMC	KPA
A	AUG-2025	For DCO Submission	BBU	KGA	CLJ

Issue	Date	Remarks	Drawn	Checked	Approved
-------	------	---------	-------	---------	----------

Title:
 THE NATIONAL GRID
 (NORWICH TO TILBURY) ORDER
 LAND PLANS - PROPOSED CHANGE
 APPLICATION 2
 REGULATION 5(b)
 SECTION C (SHEET 16 OF 18,
 TENDRING DISTRICT COUNCIL)

nationalgrid


PINS Application Number
 EN020027

National Grid Drawing Reference
 AENC-TOST-LAN-DWG-0002

Scale	Sheet Size	Sheet	Issue
1:2,500	A0	SHEET 16 OF 18	CA2

2.3 Works Plans (Section C) – Proposed Change Application 2

THE NATIONAL GRID (NORWICH TO TILBURY) ORDER
WORKS PLANS - PROPOSED CHANGE APPLICATION 2
REGULATION 5(2)(j)
SECTION C (SHEET 15 OF 18,
TENDRING DISTRICT COUNCIL)

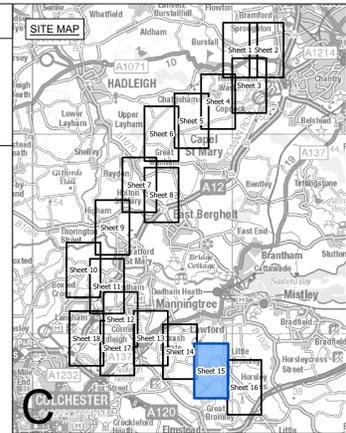

- Legend**
- Local authority boundary
 - Section boundary & local authority boundary
 - Section boundary
 - Sheet index cutlines
 - Commencement of work
 - Termination of work
 - Order Limits
 - Limits of deviation: overhead lines
 - Limits of deviation: underground cables
 - Limits of deviation: non-linear works
 - Proposed full line tension gantry (not to scale)
 - Proposed lattice pylons (not to scale)
 - Proposed pylon removal (not to scale)
 - Proposed pylon modification (not to scale)
 - Proposed temporary pylon (angle structures only) (not to scale)
 - Proposed overhead line
 - Proposed underground cable centreline
 - Third party overhead line to be removed
 - Third party existing overhead line (modified)
 - Third party proposed overhead line
 - Third party temporary overhead line diversion
 - Third party proposed underground cable centreline
 - Proposed substation

- Notes**
- These plans show the Order Limits and potential location for the works. Due to the need for future flexibility, National Grid will be applying for Order Limits and Limits of Deviation within its Development Consent Order, within which any final alignments would lie.
 - For additional detail on the plan suites, please refer to the Guide to Plans (document reference 2.0), located in the Volume 2 of the DCO application.
 - This drawing is scaled at paper size A0, therefore any prints taken at smaller sizes will affect accuracy of the measurement units and should not be scaled against.
 - These plans have been produced for the purposes of Proposed Change Application 2 in respect of Change Request 2 (Little Bromley).
 - These plans reflect the areas only affected by Change Request 2 (Little Bromley). If the Proposed Change Application 2 is accepted then these would be included in the updated Volume 2 Plans.

Coordinate System: British National Grid
Sheet X Centroid Coordinate: 608942 Sheet Y Centroid Coordinate: 228148



BACKGROUND MAPPING INFORMATION HAS BEEN REPRODUCED FROM THE ORDNANCE SURVEY BY PERMISSION OF ORDNANCE SURVEY OF THE CONTROLLER OF HIS MAJESTY'S STATIONERY OFFICE. © CROWN COPYRIGHT AND DATABASE RIGHTS (2025) LICENCE OS100024241 AND AC0000807948.

CA2	MAR-2026	For change application	TMH	JPC	KR
A	AUG-2025	For DCO submission	MAB	JPC	KR
Issue	Date	Remarks	Drawn	Checked	Approved


Title
THE NATIONAL GRID (NORWICH TO TILBURY) ORDER WORKS PLANS - PROPOSED CHANGE APPLICATION 2 REGULATION 5(2)(j) SECTION C (SHEET 15 OF 18, TENDRING DISTRICT COUNCIL)




PINS Application Number
EN020027

National Grid Drawing Reference
AENC-LSTC-ENG-PLN-0015

Scale	Sheet Size	Sheet	Issue
1:2,500	A0	SHEET 15 OF 18	CA2

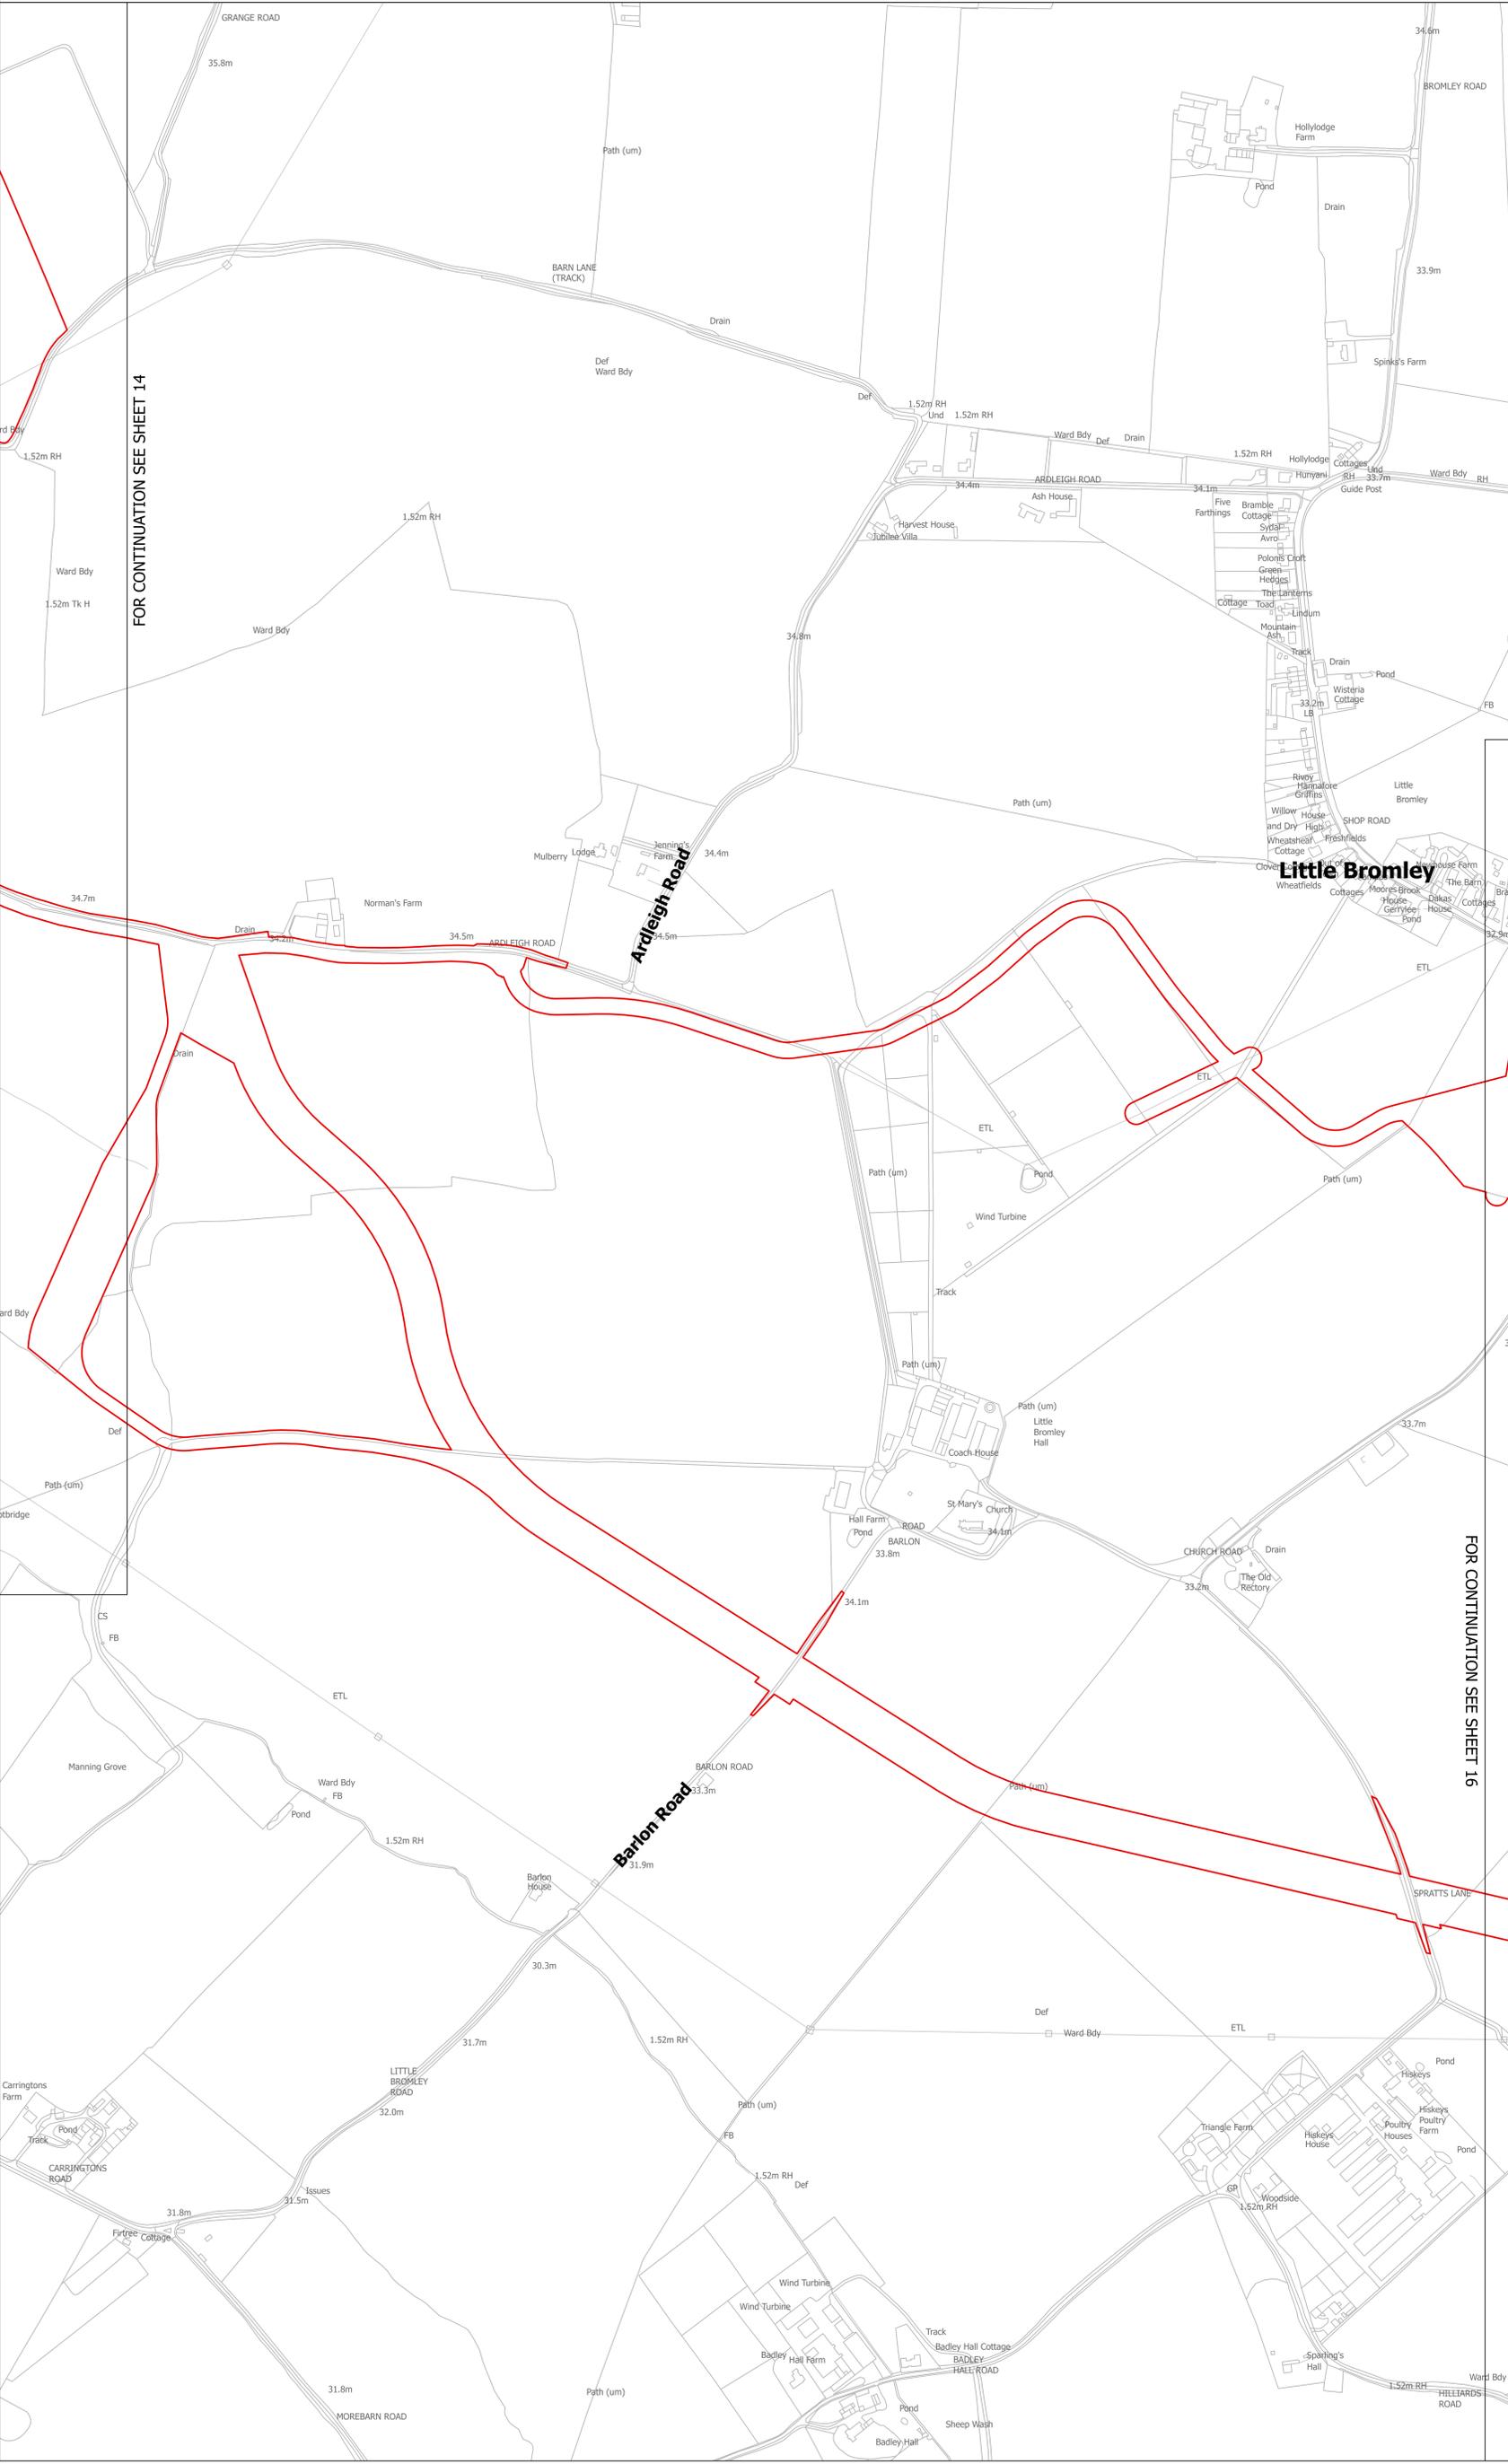

THE NATIONAL GRID (NORWICH TO TILBURY) ORDER
WORKS PLANS - PROPOSED CHANGE APPLICATION 2
REGULATION 5(2)(j)
SECTION C (SHEET 16 OF 18,
TENDRING DISTRICT COUNCIL)

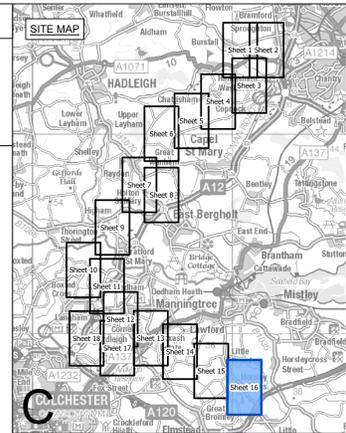

- Legend**
- Local authority boundary
 - Section boundary & local authority boundary
 - Sheet index cutlines
 - Termination of work
 - Order Limits
 - Limits of deviation: overhead lines
 - Limits of deviation: underground cables
 - Limits of deviation: non-linear works
 - Proposed full line tension gantry (not to scale)
 - Proposed lattice pylons (not to scale)
 - Proposed pylon removal (not to scale)
 - Proposed pylon modification (not to scale)
 - Proposed temporary pylon (angle structures only) (not to scale)
 - Proposed overhead line
 - Proposed underground cable centreline
 - Third party overhead line to be removed
 - Third party existing overhead line (modified)
 - Third party proposed overhead line
 - Third party temporary overhead line diversion
 - Third party proposed underground cable centreline
 - Proposed substation



FOR CONTINUATION SEE SHEET 15

- Notes**
1. These plans show the Order Limits and potential location for the works. Due to the need for future flexibility, National Grid will be applying for Order Limits and Limits of Deviation within its Development Consent Order, within which any final alignments would lie.
 2. For additional detail on the plan suites, please refer to the Guide to Plans (document reference 2.0), located in the Volume 2 of the DCO application.
 3. This drawing is scaled at paper size A0, therefore any prints taken at smaller sizes will affect accuracy of the measurement units and should not be scaled against.
 4. These plans have been produced for the purposes of Proposed Change Application 2 in respect of Change Request 2 (Little Bromley).
 5. These plans reflect the areas only affected by Change Request 2 (Little Bromley). If the Proposed Change Application 2 is accepted then these would be included in the updated Volume 2 Plans.

Coordinate System: British National Grid
Sheet X Centroid Coordinate: 610599 Sheet Y Centroid Coordinate: 227327

BACKGROUND MAPPING INFORMATION HAS BEEN REPRODUCED FROM THE ORDNANCE SURVEY BY PERMISSION OF ORDNANCE SURVEY OF THE CONTROLLER OF HIS MAJESTY'S STATIONERY OFFICE. © CROWN COPYRIGHT AND DATABASE RIGHTS (2025) LICENCE OS100024241 AND AC0000807948.

CA2	MAR-2026	For change application	TMH	JPC	KR
A	AUG-2025	For DCO submission	MAB	JPC	KR
Issue	Date	Remarks	Drawn	Checked	Approved

Title

THE NATIONAL GRID (NORWICH TO TILBURY) ORDER WORKS PLANS - PROPOSED CHANGE APPLICATION 2 REGULATION 5(2)(j) SECTION C (SHEET 16 OF 18, TENDRING DISTRICT COUNCIL)

nationalgrid

PINS Application Number: EN020027

National Grid Drawing Reference: AENC-LSTC-ENG-PLN-0015


Scale	Sheet Size	Sheet	Issue
1:2,500	A0	SHEET 16 OF 18	CA2

2.5 Access, Rights of Way and Public Rights of Navigation Plans (Section C) – Proposed Change Application 2



THE NATIONAL GRID (NORWICH TO TILBURY) ORDER
ACCESS, RIGHTS OF WAY & PUBLIC RIGHTS OF NAVIGATION PLANS
- PROPOSED CHANGE APPLICATION 2
REGULATION 5(2)(k)
SECTION C (SHEET 16 OF 18,
TENDRING DISTRICT COUNCIL)

Application Document 2.5

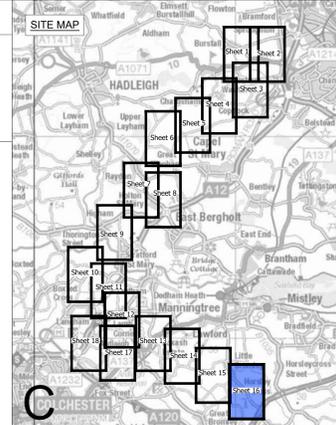

Legend

- Local authority boundary
- Section boundary & local authority boundary
- Section boundary
- Sheet index outlines
- Order Limits

Street Works

- Street management: start/end point of temporary closure
- Street management: temporary closure
- Street management: temporary closure (managed)
- Street management: temporary diversion
- Street management: temporary diversion
- Access point
- Example reference for temporary site access point
- Example reference for permanent site access point
- Example reference for temporary alteration of street layout
- Example reference for permanent alteration of street layout

Public Rights of Way

- Public Right of Way existing (with accompanying Local Highway Authority reference number)
- Public Right of Way temporary closure
- Public Right of Way temporary closure (managed)
- Example reference for Public Right of Way
- Public Right of Way temporary diversion
- Example reference for temporary diverted Public Right of Way
- Public Right of Way permanent diversion
- Example reference for permanently diverted Public Right of Way
- Public Right of Way permanently stopped up
- Impacted Public Right of Navigation
- Example reference for impacted Public Right of Navigation

- Notes**
- These plans show the Order Limits and potential location for the works. Due to the need for future flexibility, National Grid will be applying for Order Limits and Limits of Deviation within its Development Consent Order, within which any final alignment would lie.
 - For additional detail on the plan suites, please refer to the Guide to Plans (document reference 2.0), located in the Volume 2 of the DCO application.
 - This drawing is scaled at paper size A0, therefore any prints taken at smaller sizes will affect accuracy of the measurement units and should not be scaled against.
 - These plans should be read in conjunction with Schedule 5 (Streets subject to street works), Schedule 6 (Streets subject to alteration of layout), Schedule 8 (Streets and PRoW to be temporarily closed) and Schedule 9 (Access to works) of the Development Consent Order.
 - Where highways are identified as managed this refers to management of construction vehicles crossing the route. Where Public Rights of Way (PRoW) are identified as managed this refers to management of the PRoW, as well as construction activities. Temporary diversions of PRoW will also be subject to management where they interact with construction activities.
 - These plans have been produced for the purposes of Proposed Change Application 2 in respect of Change Request 2 (Little Bromley).
 - These plans reflect the areas only affected by Change Request 2 (Little Bromley). If the Proposed Change Application 2 is accepted then these would be included in the updated Volume 2 Plans.



BACKGROUND MAPPING INFORMATION HAS BEEN REPRODUCED FROM THE ORDNANCE SURVEY BY PERMISSION OF ORDNANCE SURVEY OF THE CONTROLLER OF HIS MAJESTY'S STATIONERY OFFICE. © CROWN COPYRIGHT AND DATABASE RIGHTS (2025) LICENCE OS100024241 AND AC0000807948.

CAZ	Date	Remarks	Drawn	Checked	Approved
CA2	MAR-2026	For change application	PM	LC	KR
A	AUG-2025	For DCO submission	MC	DC	KR

Title
THE NATIONAL GRID (NORWICH TO TILBURY) ORDER
ACCESS, RIGHTS OF WAY & PUBLIC RIGHTS OF NAVIGATION PLANS
- PROPOSED CHANGE APPLICATION 2
REGULATION 5(2)(k)
SECTION C (SHEET 16 OF 18,
TENDRING DISTRICT COUNCIL)



nationalgrid	
PINS Application Number	EN020027
National Grid Drawing Reference	AENC-MMAC-ENG-DWG-0084
Scale	1:2,500
Sheet Size	A0
Sheet	SHEET 16 OF 18
Issue	CA2

2.16 Trees and Hedgerows to be Removed and or Managed Plans (Section C) – Proposed Change Application 2



THE NATIONAL GRID (NORWICH TO TILBURY) ORDER
 TREES AND HEDGEROWS TO BE REMOVED AND OR MANAGED PLANS - PROPOSED CHANGE APPLICATION 2
 REGULATION 5(2)(o)
 SECTION C (SHEET 15 OF 18,
 TENDRING DISTRICT COUNCIL)

Application Document 2.16

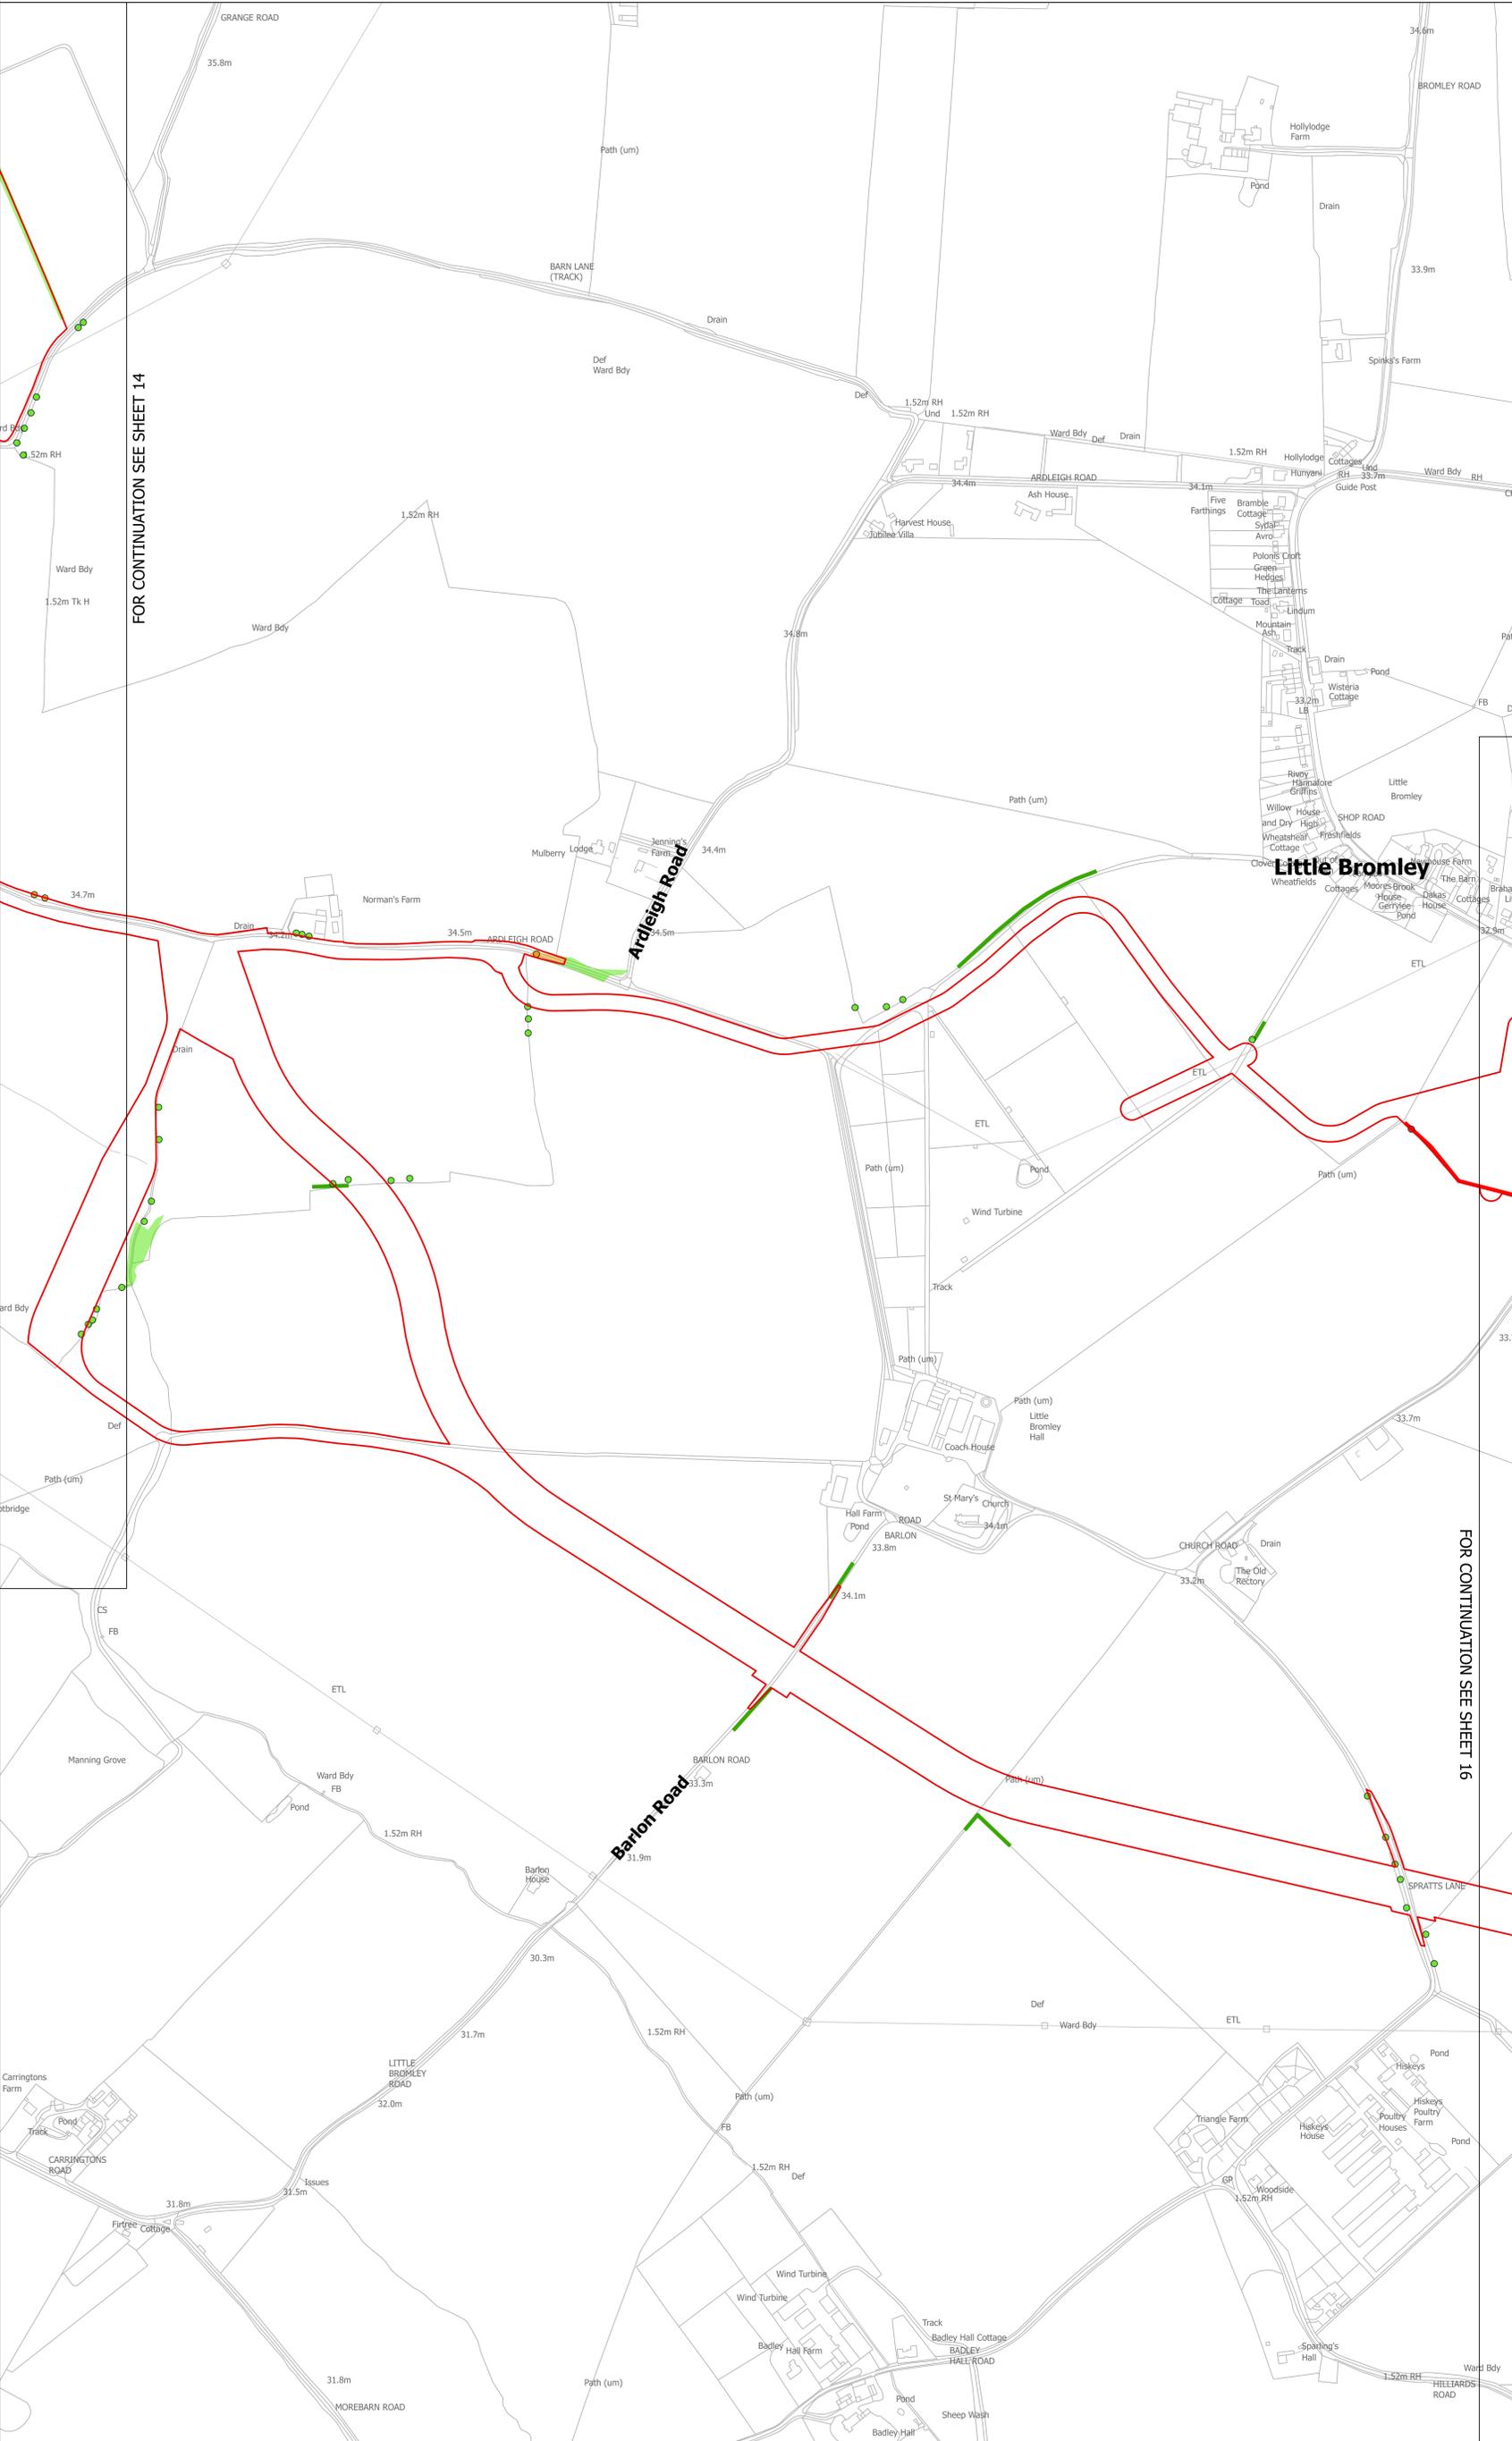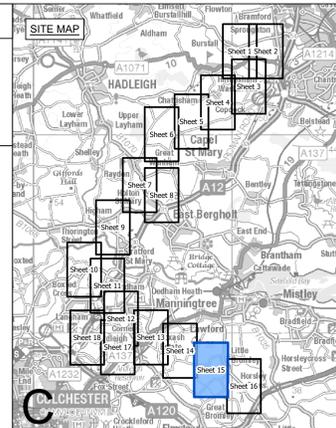

Legend

- Local authority boundary
- Section boundary & local authority boundary
- Section boundary
- Sheet index cutlines
- Order Limits
- Individual Tree Preservation Order
- Tree Preservation Order groups
- Ancient woodland (Natural England)
- Veteran tree group
- Important hedgerows

Veteran tree

- Removed
- Affected managed
- Potentially affected
- Unaffected

Tree

- Removed
- Affected managed
- Potentially affected
- Unaffected

Tree groups

- Removed
- Affected managed
- Potentially affected
- Unaffected

Hedgerows

- Removed
- Affected managed
- Potentially affected
- Unaffected

- Notes**
- These plans are indicative and the Project will sit within the Order Limits. Due to the need for future flexibility, National Grid will be applying for Order Limits and Limits of Deviation within its DCO, within which any final alignment would lie.
 - For additional detail on the plan suites, please refer to the Guide to Plans (document reference 2.0), located in the Volume 2 of the DCO application.
 - This drawing is scaled at paper size A0, therefore any prints taken at smaller sizes will affect accuracy of the measurement units and should not be scaled against.
 - Spatial locations and details of Tree Preservation Orders have been provided by relevant Local Planning Authorities and their projected spatial locations may differ slightly to those recorded during the arboricultural survey undertaken by the Project. For the avoidance of doubt, references to any tree subject to a Tree Preservation Order on these plans include any such slight differences.
 - The Tree Preservation Order data illustrated on the plans is limited to the arboriculture study area (which applies a 30m buffer from the outer edge of the Order Limits).
 - Reference to any tree, shrub, shrubbery, hedgerow, or important hedgerow being removed, affected managed, potentially affected or unaffected is without prejudice to the exercise of any power in relation to such tree, shrub, shrubbery, hedgerow, or important hedgerow on the terms of the DCO.
 - The numbered references to trees comprised in any individual Tree Preservation Order shown on these plans include any tree to which the relevant line points as well as any tree overlapping any such tree, whether or not a line points to it or not.
 - For the avoidance of doubt, where the section and/or local authority boundary and/or Order Limits shown on these plans overlap any tree, hedgerow or ancient woodland shown on these plans such that they are partially obscured these plans are to be interpreted as if the tree, hedgerow or ancient woodland in question is not so obscured.
 - These plans have been produced for the purposes of Proposed Change Application 2 in respect of Change Request 2 (Little Bromley).
 - These plans reflect the areas only affected by Change Request 2 (Little Bromley). If the Proposed Change Application 2 is accepted then these would be included in the updated Volume 2 Plans.

Coordinate System: British National Grid
 Sheet X Centroid Coordinate: 608042 Sheet Y Centroid Coordinate: 228148

0 50 100 150 200 250 Metres

BACKGROUND MAPPING INFORMATION HAS BEEN REPRODUCED FROM THE ORDNANCE SURVEY BY PERMISSION OF ORDNANCE SURVEY OF THE CONTROLLER OF HIS MAJESTY'S STATIONERY OFFICE. © CROWN COPYRIGHT AND DATABASE RIGHTS (2025) LICENCE OS100024241 AND AC0000807948.

CA2	MAR-2026	For change application	TMH	JPC	KR
A	AUG-2025	For DCO submission	EOS	JPC	KR

Issue	Date	Remarks	Drawn	Checked	Approved

Title
 THE NATIONAL GRID (NORWICH TO TILBURY) ORDER
 TREES AND HEDGEROWS TO BE REMOVED
 AND OR MANAGED PLANS - PROPOSED
 CHANGE APPLICATION 2
 REGULATION 5(2)(o)
 SECTION C (SHEET 15 OF 18,
 TENDRING DISTRICT COUNCIL)

nationalgrid

PINS Application Number
 EN020027


National Grid Drawing Reference
 AENC-LSTC-ENG-PLN-0015

Scale	Sheet Size	Sheet	Issue
1:2,500	A0	SHEET 15 OF 18	CA2



THE NATIONAL GRID (NORWICH TO TILBURY) ORDER
 TREES AND HEDGEROWS TO BE REMOVED AND OR MANAGED PLANS - PROPOSED CHANGE APPLICATION 2
 REGULATION 5(2)(o)
 SECTION C (SHEET 16 OF 18,
 TENDRING DISTRICT COUNCIL)

Application Document 2.16

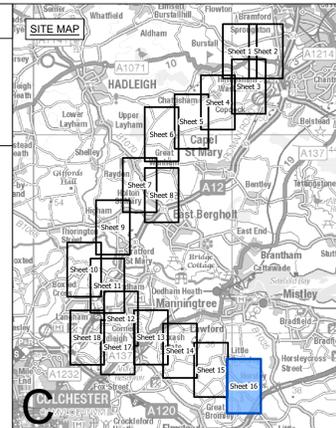

- Legend**
- - Local authority boundary
 - - Section boundary & local authority boundary
 - - Section boundary
 - - Sheet index cutlines
 - Order Limits
 - Individual Tree Preservation Order
 - Tree Preservation Order groups
 - Ancient woodland (Natural England)
 - Veteran tree group
 - Important hedgerows
- Veteran tree**
- ★ Removed
 - ★ Affected managed
 - ★ Potentially affected
 - ★ Unaffected
- Tree**
- Removed
 - Affected managed
 - Potentially affected
 - Unaffected
- Tree groups**
- Removed
 - Affected managed
 - Potentially affected
 - Unaffected
- Hedgerows**
- Removed
 - Affected managed
 - Potentially affected
 - Unaffected

FOR CONTINUATION SEE SHEET 15

- Notes**
1. These plans are indicative and the Project will sit within the Order Limits. Due to the need for future flexibility, National Grid will be applying for Order Limits and Limits of Deviation within its DCO, within which any final alignment would lie.
 2. For additional detail on the plan suites, please refer to the Guide to Plans (document reference 2.0), located in the Volume 2 of the DCO application.
 3. This drawing is scaled at paper size A0, therefore any prints taken at smaller sizes will affect accuracy of the measurement units and should not be scaled against.
 4. Spatial locations and details of Tree Preservation Orders have been provided by relevant Local Planning Authorities and their projected spatial locations may differ slightly to those recorded during the arboricultural survey undertaken by the Project. For the avoidance of doubt, references to any tree subject to a Tree Preservation Order on these plans include any such slight differences.
 5. The Tree Preservation Order data illustrated on the plans is limited to the arboriculture study area (which applies a 30m buffer from the outer edge of the Order Limits).
 6. Reference to any tree, shrub, shrubbery, hedgerow, or important hedgerow being removed, affected managed, potentially affected or unaffected is without prejudice to the exercise of any power in relation to such tree, shrub, shrubbery, hedgerow, or important hedgerow on the terms of the DCO.
 7. The numbered references to trees comprised in any Individual Tree Preservation Order shown on these plans include any tree to which the relevant line points as well as any tree overlapping any such tree, whether or not a line points to it or not.
 8. For the avoidance of doubt, where the section and/or local authority boundary and/or Order Limits shown on these plans overlap any tree, hedgerow or ancient woodland shown on these plans such that they are partially obscured these plans are to be interpreted as if the tree, hedgerow or ancient woodland in question is not so obscured.
 9. These plans have been produced for the purposes of Proposed Change Application 2 in respect of Change Request 2 (Little Bromley).
 10. These plans reflect the areas only affected by Change Request 2 (Little Bromley). If the Proposed Change Application 2 is accepted then these would be included in the updated Volume 2 Plans.

Coordinate System: British National Grid
 Sheet X Centroid Coordinate: 610599 Sheet Y Centroid Coordinate: 227327

0 50 100 150 200 250 Metres

BACKGROUND MAPPING INFORMATION HAS BEEN REPRODUCED FROM THE ORDNANCE SURVEY BY PERMISSION OF ORDNANCE SURVEY OF THE CONTROLLER OF HIS MAJESTY'S STATIONERY OFFICE. © CROWN COPYRIGHT AND DATABASE RIGHTS (2025) LICENCE OS100024241 AND AC0000807948.

CA2	MAR-2026	For change application	TMH	JPC	KR
A	AUG-2025	For DCO submission	EOS	JPC	KR
Issue	Date	Remarks	Drawn	Checked	Approved

Title
 THE NATIONAL GRID (NORWICH TO TILBURY) ORDER
 TREES AND HEDGEROWS TO BE REMOVED
 AND OR MANAGED PLANS - PROPOSED
 CHANGE APPLICATION 2
 REGULATION 5(2)(o)
 SECTION C (SHEET 16 OF 18,
 TENDRING DISTRICT COUNCIL)

nationalgrid

PINS Application Number
 EN020027

National Grid Drawing Reference
 AENC-LSTC-ENG-PLN-0015

Scale	Sheet Size	Sheet	Issue
1:2,500	A0	SHEET 16 OF 18	CA2

National Grid plc
National Grid House,
Warwick Technology Park,
Gallows Hill, Warwick.
CV34 6DA United Kingdom

Registered in England and Wales
No. 4031152
nationalgrid.com