



Doc Ref: 7.12

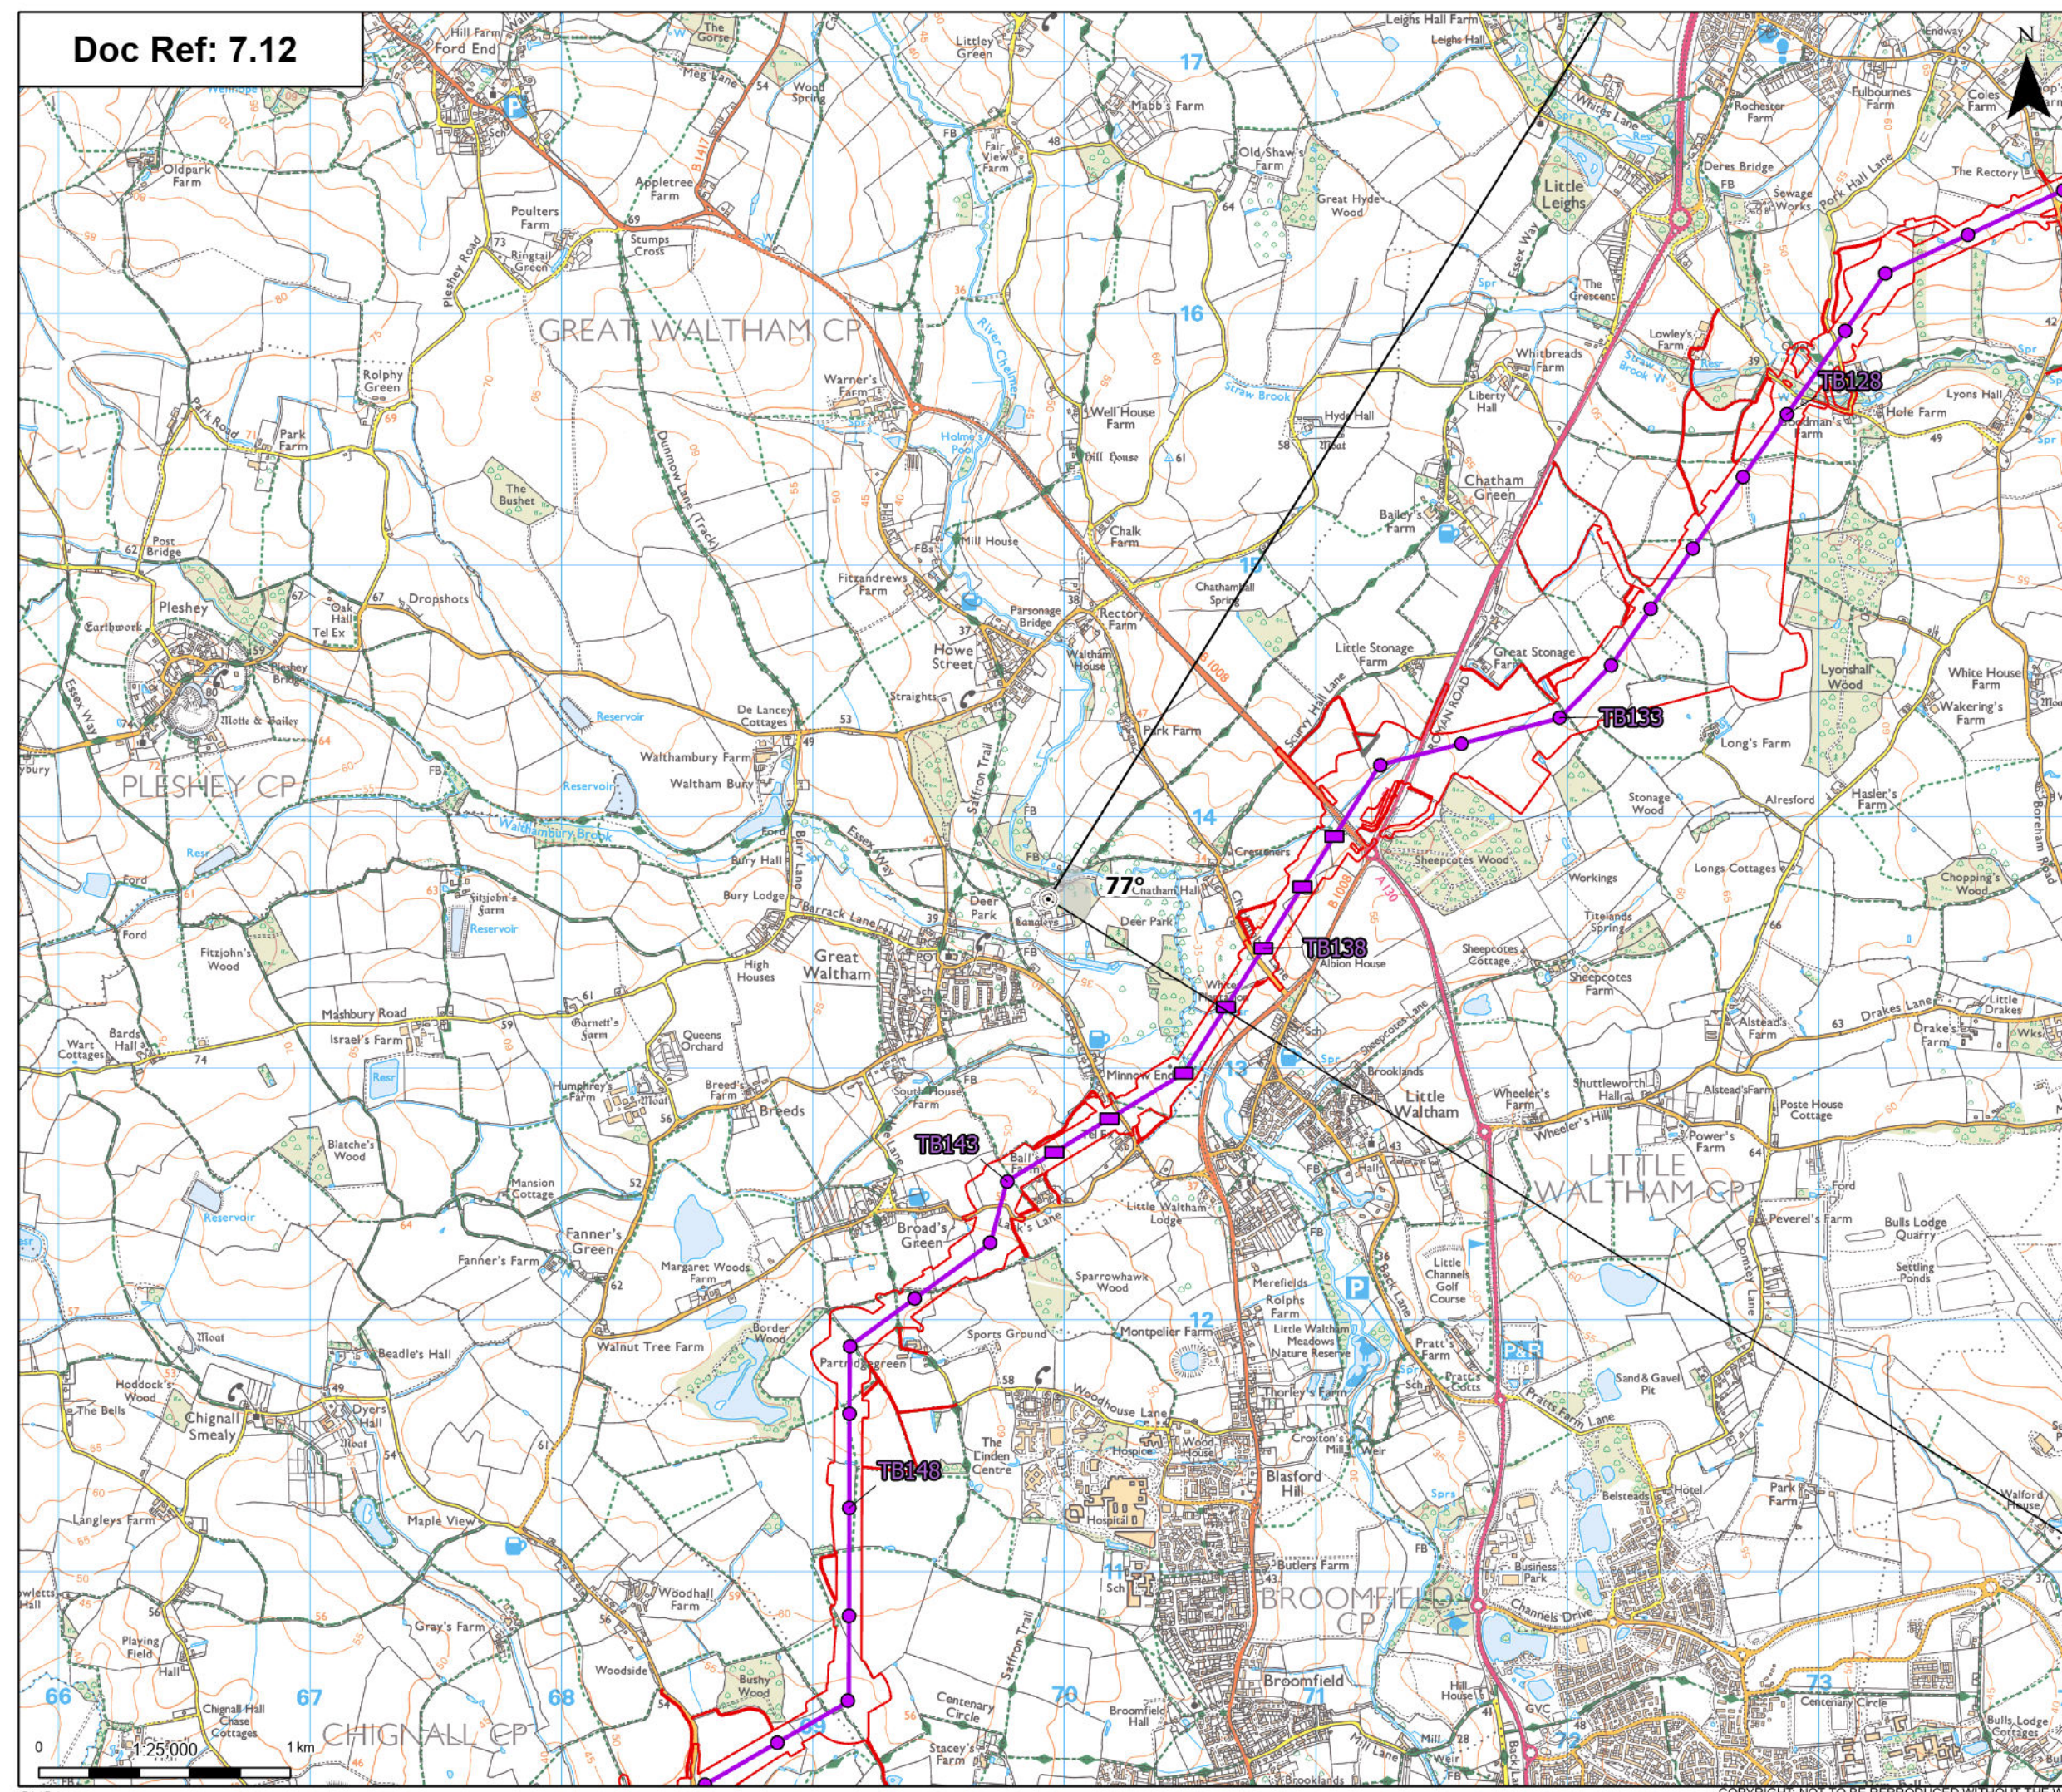

- Order limits
- 90° Field of view
- Proposed environmental and mitigation area
- Proposed overhead line alignment
- Proposed low height pylon location
- Proposed standard lattice pylon location

Notes:
Detailed visualisations for each 90 degree horizontal fields of view illustrated in the plan are included in the accompanying visualisation document.
© Crown copyright and database rights 2024 Ordnance Survey 100008012. Contains public sector information licensed under the Open Government Licence v3.0. © National Grid UK

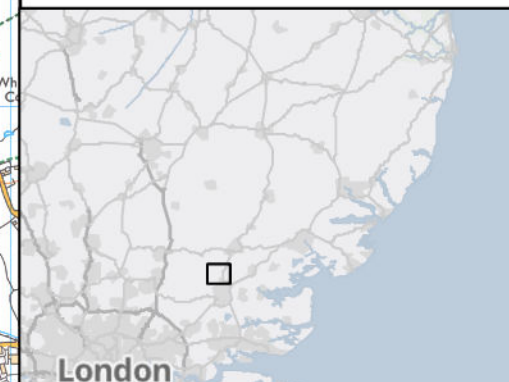

Date	Description	Drawn	Check	Approv
A	Aug 2025 FOR DCO APPLICATION	TH	BG	KB

PROJECT:
**Norwich to
Tilbury**
Planning Inspectorate App Number: EN020027
Regulation 5(2)(a)

Title:
**Figure 7.12.F213_HE7a
Viewpoint HE7: Langleys**

Designed	L. Cargill	Date	August 2025
Drawn	T. Hardie	Date	August 2025
Checked	B. Greatrix	Date	August 2025
Approved	K. Burrows	Date	August 2025
Scale:	1:25,000	Datum:	AD
Original Size:	A3	Grid:	OS
Suitability Code:	A2	Project Number:	10059280

Suitability Description:
Accepted as Concept Stage

Drawing Number:
10059280-ARC-EBD-ZZ-DR-ZZ-00690-A2-P01

Revision:
A

