



Doc Ref: 7.12

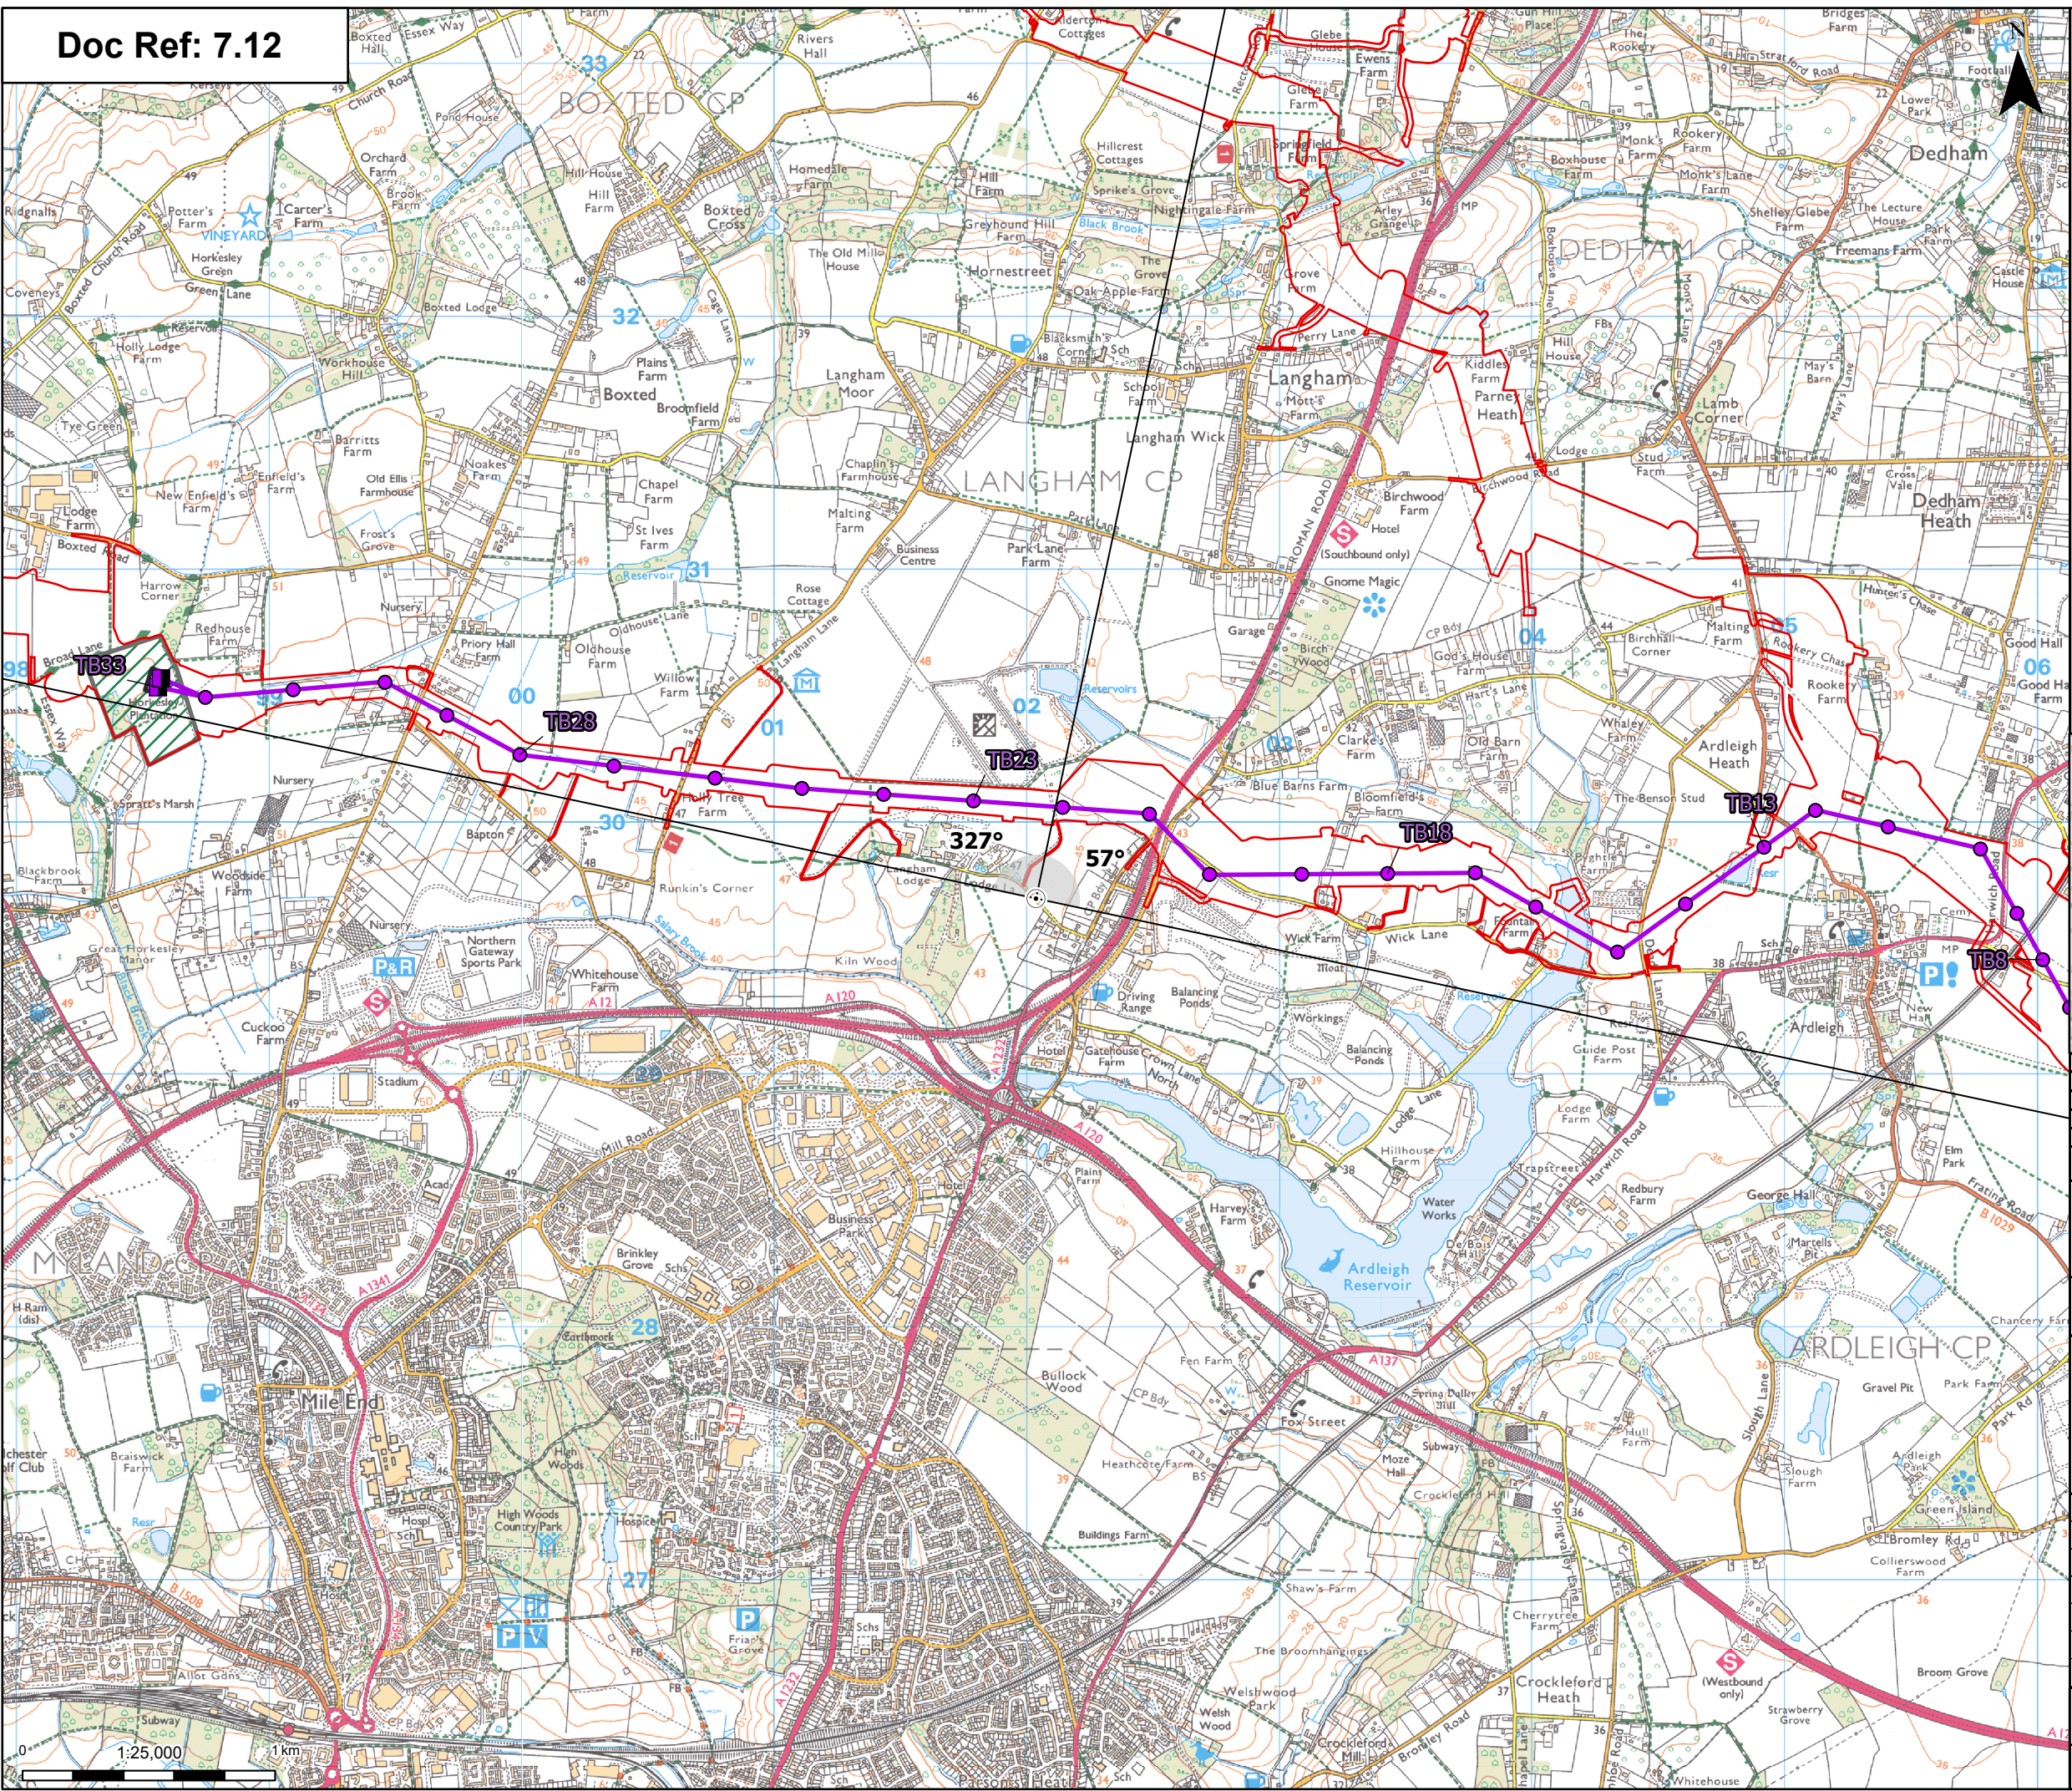

- Order limits
- V Viewpoint location
- ∇ 90° Field of view
- Proposed environmental and mitigation area
- Proposed cable sealing end compound
- Proposed overhead line alignment
- Proposed full line tension gantry
- Proposed standard lattice pylon location

Notes:  
Detailed visualisations for each 90 degree horizontal fields of view illustrated in the plan are included in the accompanying visualisation document.  
© Crown copyright and database rights 2024 Ordnance Survey A000008113. Contains public sector information licensed under the Open Government Licence v3.0. © National Grid UK.

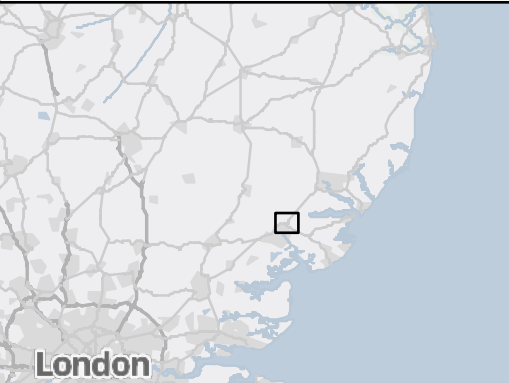

Rev	Date	Description	Drawn	Check	Approv
A	Aug 2025	FOR DCO APPLICATION	TH	BG	KB

PROJECT:  
**nationalgrid** Norwich to  
Tilbury

Planning Inspectorate App Number: EN020027  
Regulation 5(2)(a)

Title:  
**Figure 7.12.F114\_VP4.17a**  
Viewpoint 4.17: Lodge Lane, Colchester

Designed	L. Cargill	Date	August 2025
Drawn	T. Hardie	Date	August 2025
Checked	B. Greaux	Date	August 2025
Approved	K. Burrows	Date	August 2025
Scale:	1:25,000	Datum:	AOD
Original Size:	A3	Grid:	OS
Suitability Code:	A2	Project Number:	10059280

Suitability Description:  
Accepted as Concept Stage

Drawing Number:	10059280-ARC-EBD-ZZ-DR-ZZ-00590-A2-P01	Revision:	A
-----------------	----------------------------------------	-----------	---







