



Doc Ref: 7.12

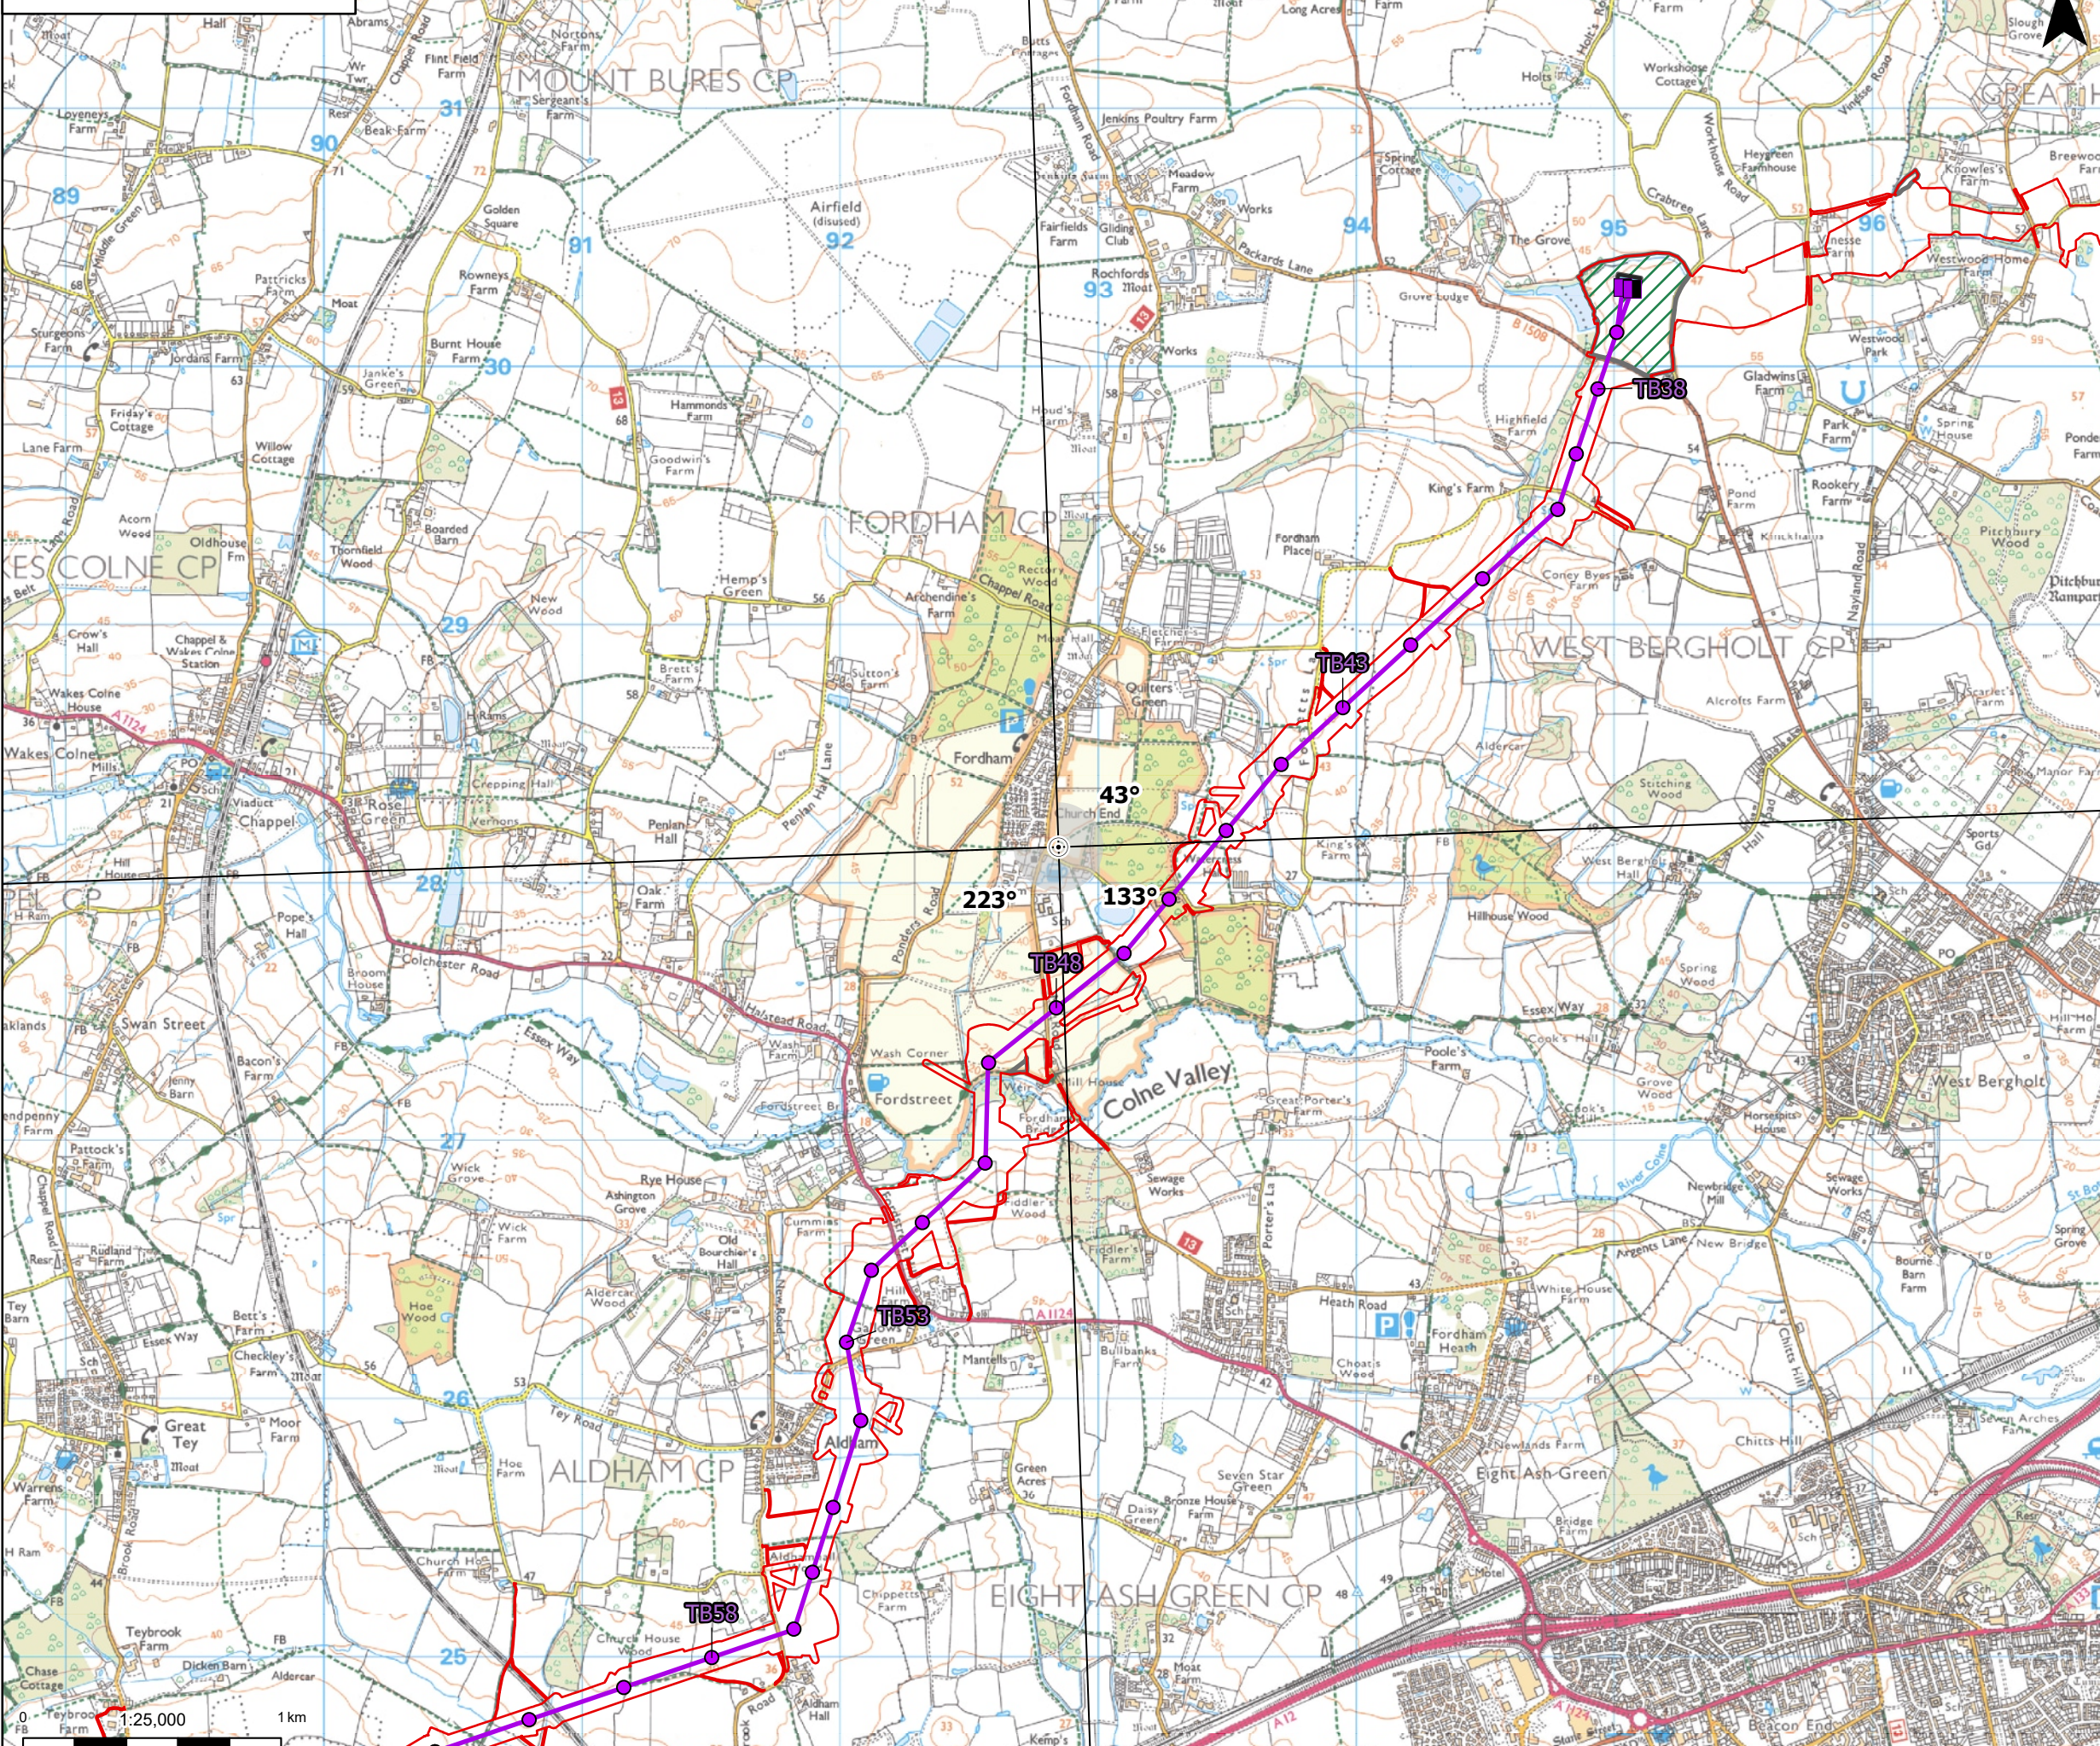

- Order limits
- Viewpoint location
- 90° Field of view
- Proposed environmental and mitigation area
- Proposed cable sealing end compound
- Proposed overhead line alignment
- Proposed full line tension gantry
- Proposed standard lattice pylon location

Notes:
 Detailed visualisations for each 90 degree horizontal fields of view illustrated in the plan are included in the accompanying visualisation document.
 © Crown copyright and database rights 2024 Ordnance Survey AC000080112. Contains public sector information licensed under the Open Government Licence v3.0. © National Grid UK.

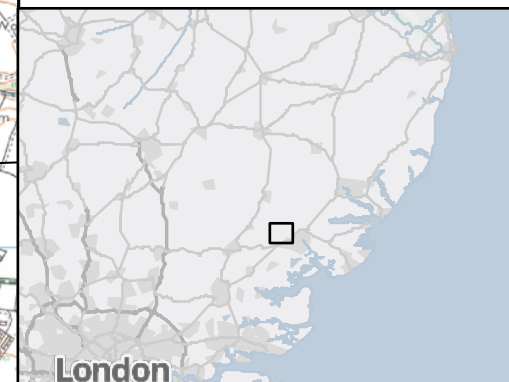

Rev	Date	Description	Drawn	Check	Approv
A	Aug 2025	FOR DCO APPLICATION	TH	BG	KB

PROJECT:
nationalgrid Norwich to
 Tilbury

Planning Inspectorate App Number: EN020027
 Regulation 5(2)(a)

Title:
Figure 7.12.F106_VP4.08a
 Viewpoint 4.08: Fordham

Designed	L. Cargill	Date	August 2025
Drawn	T. Hardie	Date	August 2025
Checked	B. Greatrix	Date	August 2025
Approved	K. Burrows	Date	August 2025
Scale:	1:25,000	Datum:	AOD
Original Size:	A3	Grid:	OS
Suitability Code:	A2	Project Number:	10059280

Suitability Description:
 Accepted as Concept Stage

Drawing Number:	10059280-ARC-EBD-ZZ-DR-ZZ-00582-A2-P01	Revision:	A
-----------------	--	-----------	---

