

Norwich to Tilbury

Volume 7: Other Documents


Document: 7.4 Outline Landscape and Ecological Management Plan
Appendix D - Outline Landscape Proposals - Tracked Changes
Version

Final Issue D

July 2026

Planning Inspectorate Reference: EN020027

Infrastructure Planning (Applications: Prescribed Forms and Procedure)
Regulations 2009 Regulation 5(2)(q)

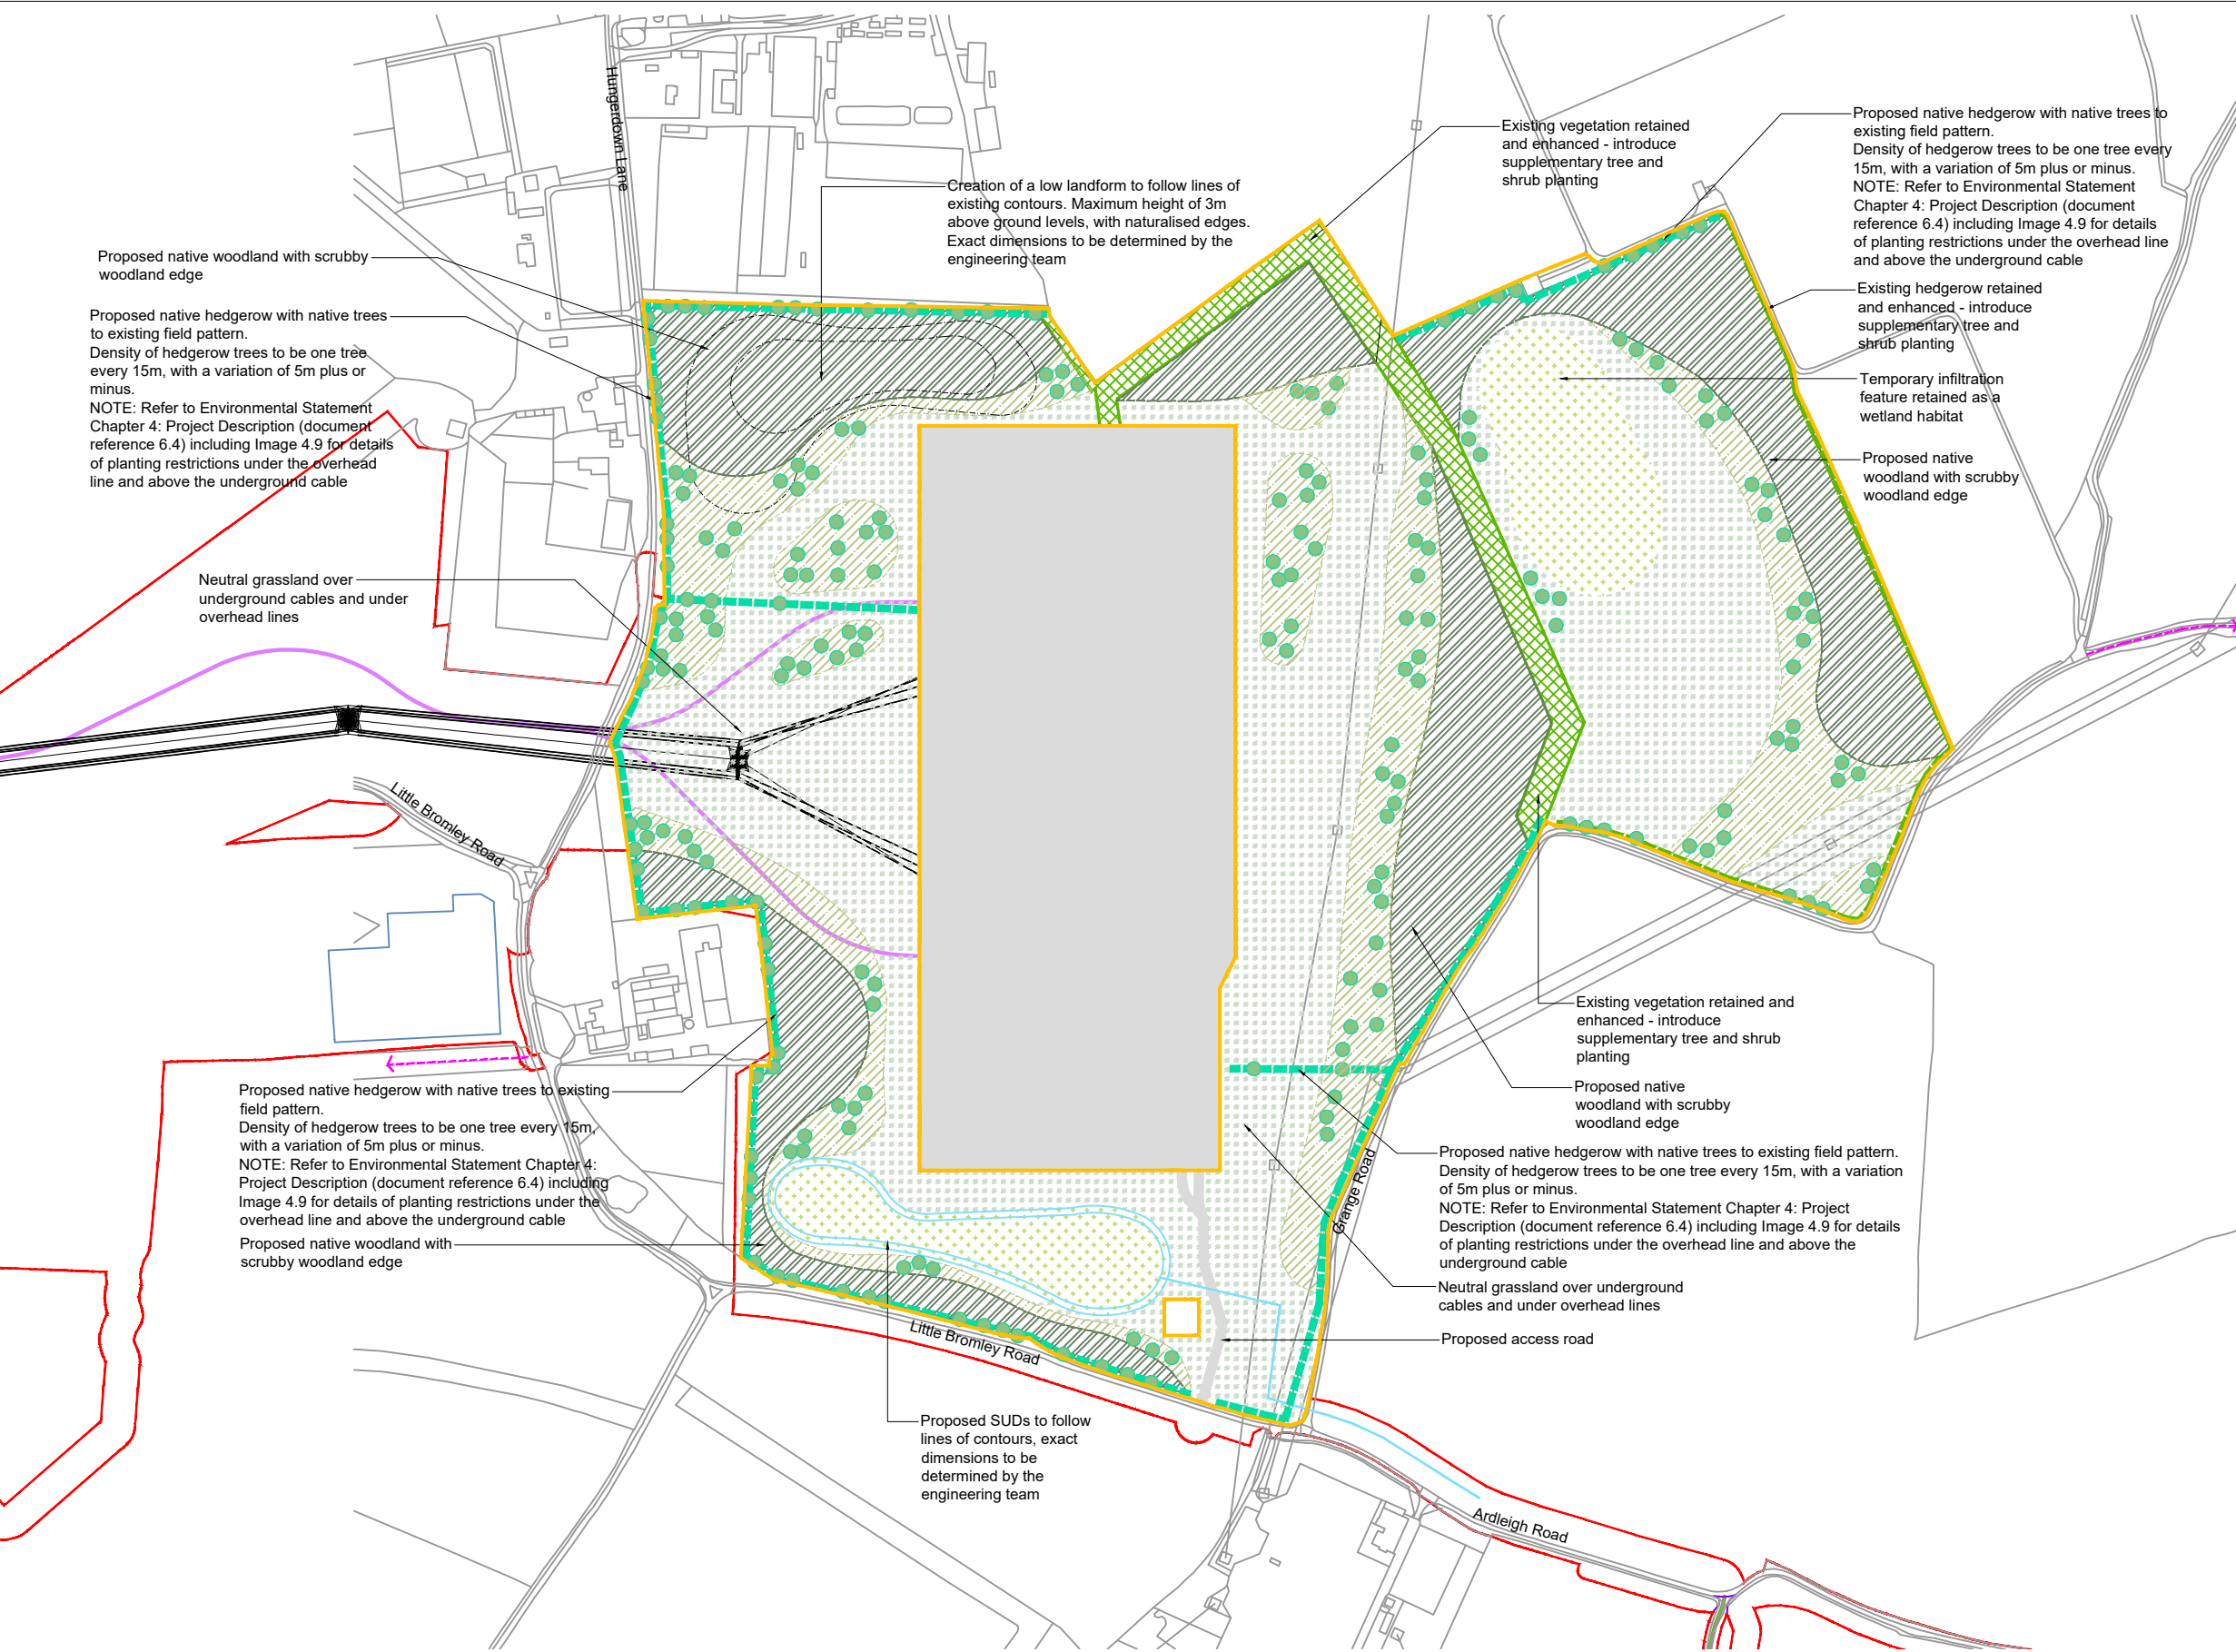

- Site**
- Order Limits
 - Extent of the Environmental Area
 - Substation / CSE compound (Refer to the engineering team's drawings)
 - Substation / CSE compound access (Refer to the engineering team's drawings)
 - Proposed surface water attenuation drainage pond
 - Proposed outfall alignment (Refer to the engineering team's drawings)
 - Proposed spoil bund
 - Proposed/ existing overhead lines (refer to the engineering team's drawings)
 - Proposed underground cabling (refer to the engineering team's drawings)
 - Existing Public Right of Way

- Soft Landscape**
- EV-1 Existing Vegetation retained and enhanced
Introduce supplementary tree and shrub planting
 - EV-3 Existing Hedgerow retained and enhanced
Supplement any gaps with native hedgerow and tree species
 - PV-1 Proposed Native Woodland Mix
To provide screening, enhance existing woodlands and wildlife corridors. Minimum depth 20m, unless indicated
 - PV-2 Proposed Native Trees
To provide structure to field boundaries, hedgerows and areas of proposed native scrub
 - PV-3 Proposed Native Scrub Mix
Increased areas of shrub planting to maximise biodiversity enhancement and provide screening, enhance existing woodlands and vary structure planting. NOTE: Low growing shrub planting to be maintained under the overhead lines
 - PV-4 Proposed Native Hedgerow
To provide low level screening to visual receptors, reinstate lost field boundaries and enhance landscape character, provide green infrastructure connectivity, additional habitat for nesting birds and wildlife corridors
 - PV-5 Proposed Neutral Grassland
Seed mixes to be site specific and specified at detailed design stage
 - PV-6 Emergent Marginal Planting
Wetland seed mix around the proposed SuDs and wetland habitat areas- to favour amphibians and invertebrates use of ponds

A

Aug 2025

FOR DCO APPLICATION

LT

LC

RG

Rev	Date	Description	Drm	Chk	App
-----	------	-------------	-----	-----	-----

Scale 1:5000

0

50

100

150

200

250m

Do not scale from this drawing

All dimensions are to be verified on site

© Drawing & design copyright LUC

LUC

www.landuse.co.uk

Project

NORWICH TO TILBURY

Client

NATIONAL GRID

LUC Job Nr

Scale @A3

Status

12055

1:5000

S1

Drawing Title

EACN Substation

Landscape Proposals

Drawing Nr


Scale

Status

12055-LUC-XX-XX-DR-L-0003

A

- NOTES:
- For Substation / CSE compound proposals and services please refer to the engineering team's drawings.
 - Tree and shrub planting to be offset from security fence by 3m. (Alignment of security fence to be determined).
 - Detailed design to co-ordinate with details of underground cable routes of customer connections (North Falls and Five Estuaries Offshore Wind Farms). No planting shall be within 10 m of underground cables.

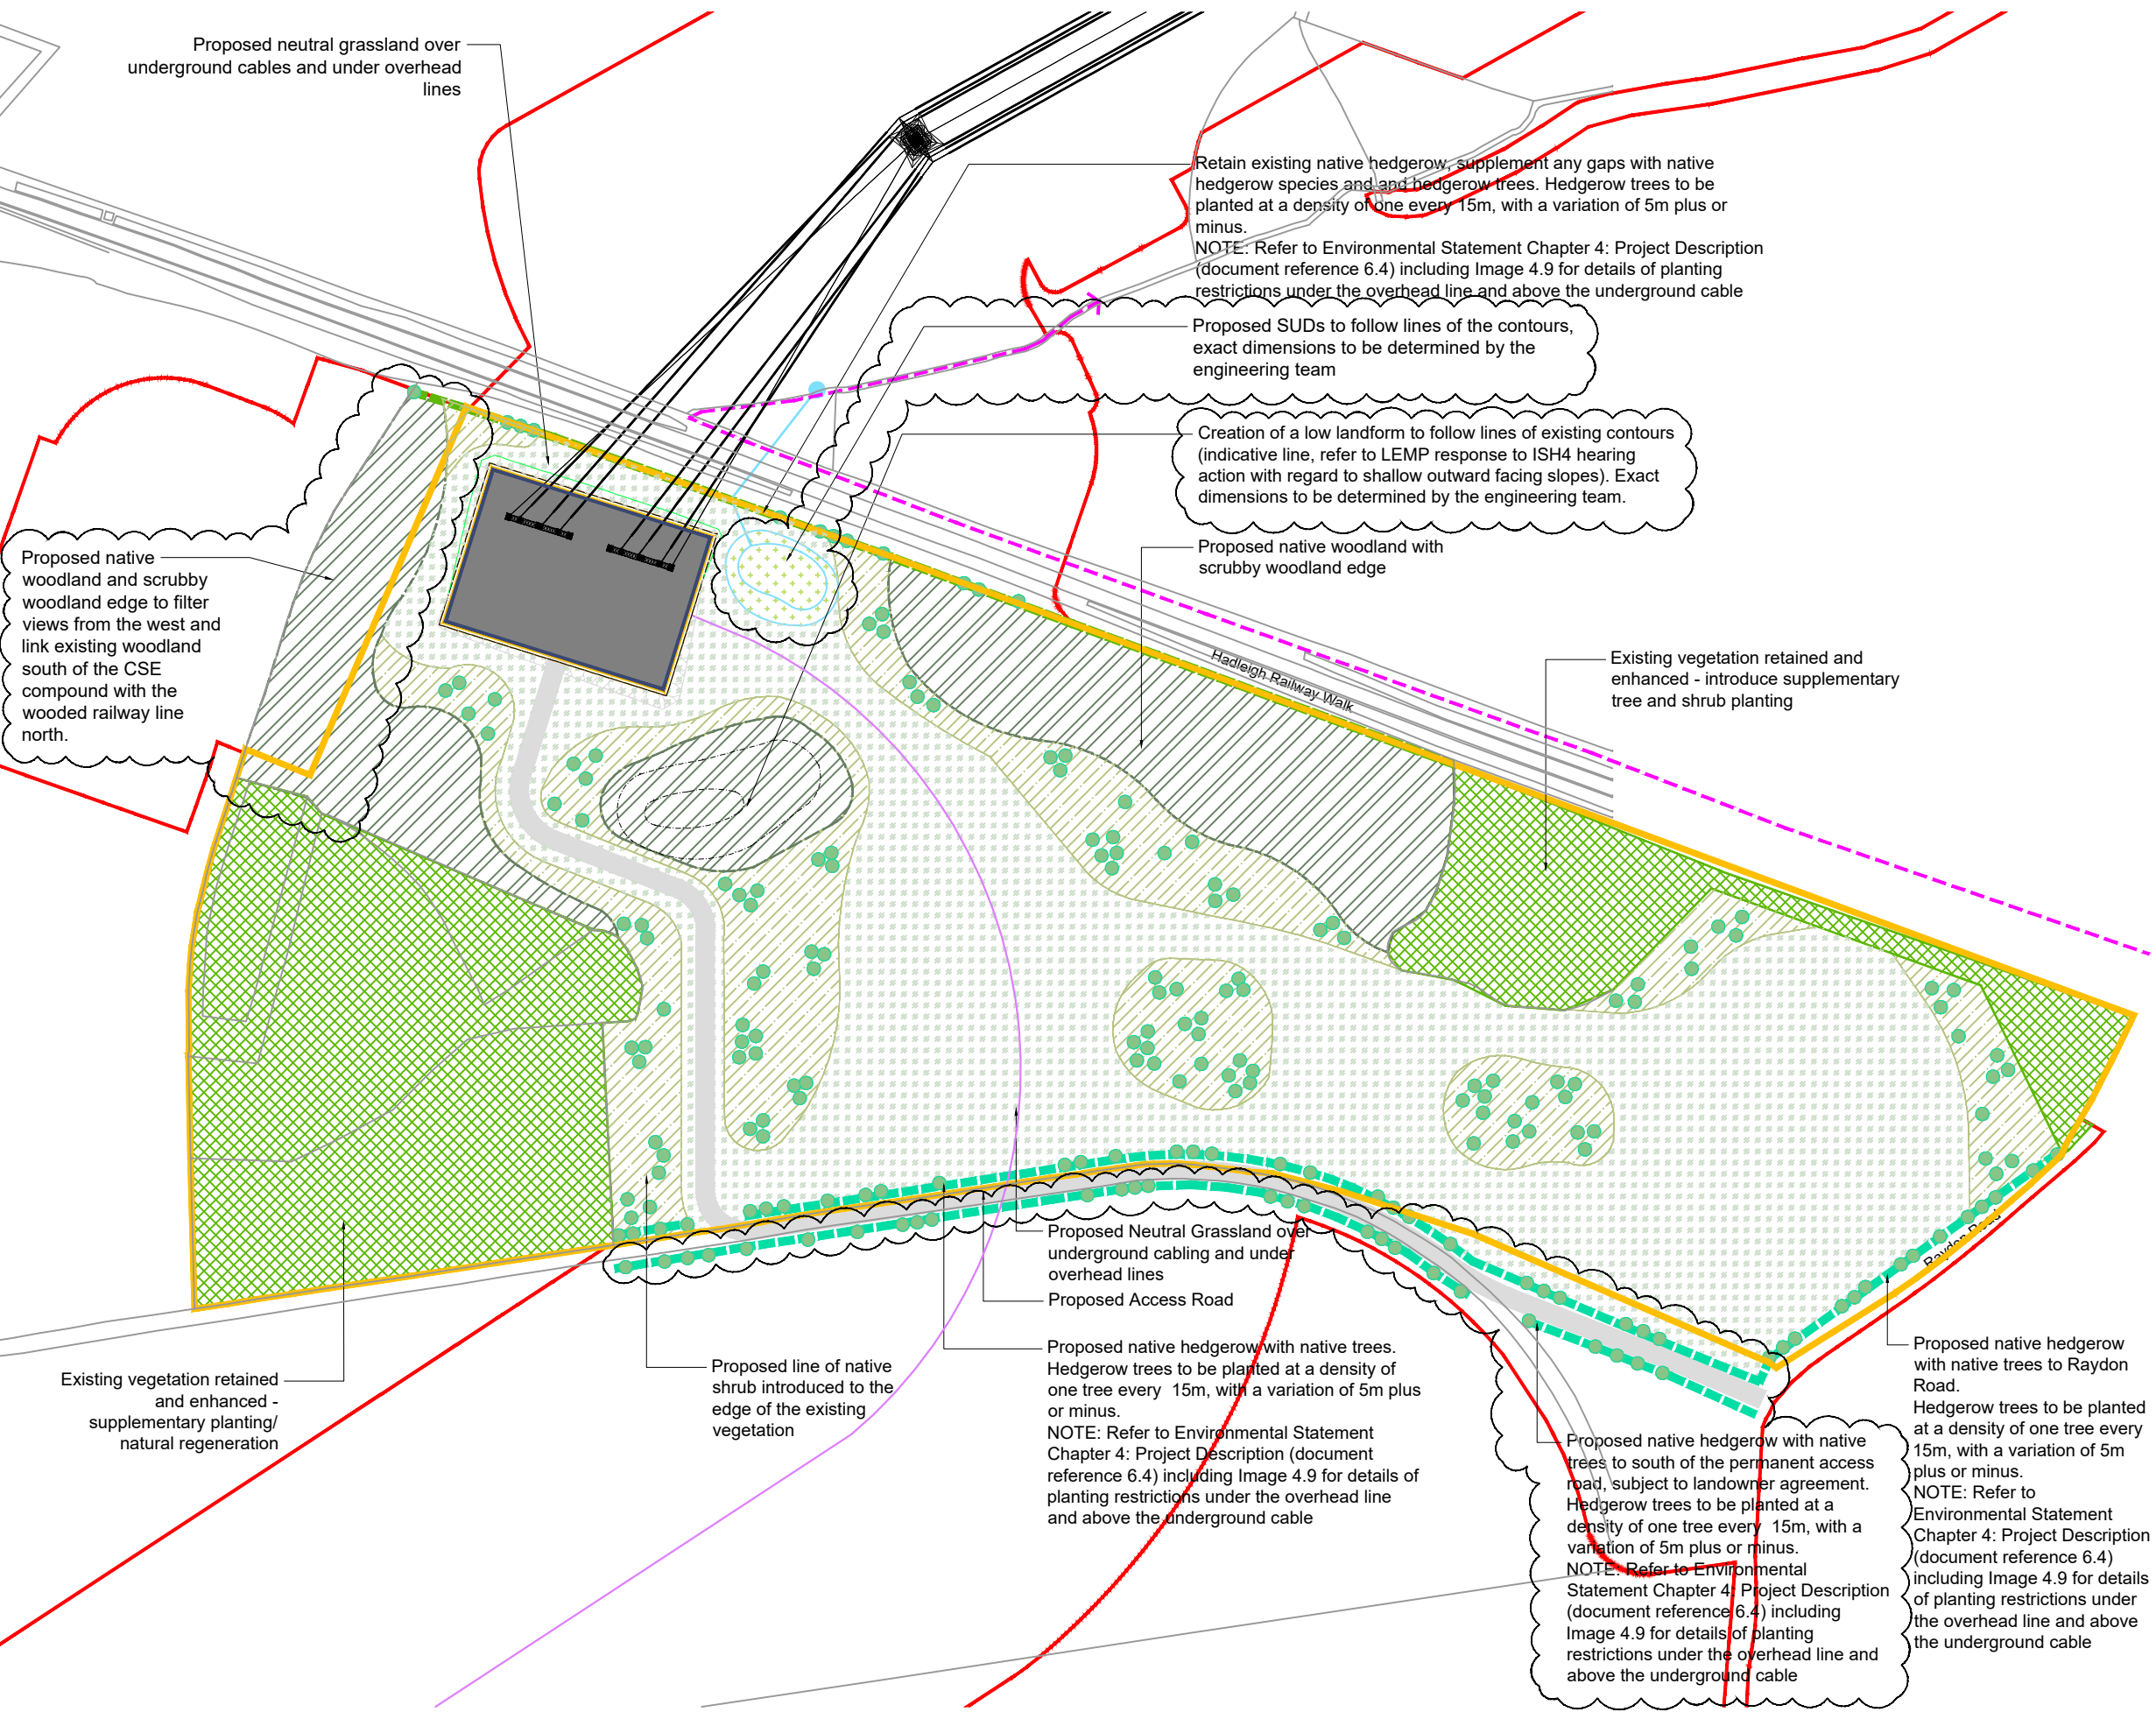

NOTES:

1. For Substation/ CSE compound proposals and services please refer to the engineering team's drawings.
2. Tree and shrub planting to be offset from security fence by 3m. (Alignment of security fence to be determined)

- Site**
- Order Limits
 - Extent of the Environmental Area
 - Substation / CSE compound (Refer to the engineering team's drawings)
 - Substation / CSE compound access (Refer to the engineering team's drawings)
 - Proposed surface water attenuation drainage pond
 - Proposed outfall alignment (Refer to the engineering team's drawings)
 - Proposed drainage outfall location (Refer to the engineering team's drawings)
 - Proposed spoil bund
 - Proposed/ existing overhead lines (refer to the engineering team's drawings)
 - Proposed underground cabling (refer to the engineering team's drawings)
 - Existing Public Right of Way

- Soft Landscape**
- EV-1 Existing Vegetation retained and enhanced
Introduce supplementary tree and shrub planting
 - EV-3 Existing Hedgerow retained and enhanced
Supplement any gaps with native hedgerow and tree species
 - PV-1 Proposed Native Woodland Mix
To provide screening, enhance existing woodlands and wildlife corridors. Minimum depth 20m, unless indicated
 - PV-2 Proposed Native Trees
To provide structure to field boundaries, hedgerows and areas of proposed native scrub
 - PV-3 Proposed Native Scrub Mix
Increased areas of shrub planting to maximise biodiversity enhancement and provide screening, enhance existing woodlands and vary structure planting. NOTE: Low growing shrub planting to be maintained under the overhead lines
 - PV-4 Proposed Native Hedgerow
To provide low level screening to visual receptors, reinstate lost field boundaries and enhance landscape character, provide green infrastructure connectivity, additional habitat for nesting birds and wildlife corridors
 - PV-5 Proposed Neutral Grassland
Seed mixes to be site specific and specified at detailed design stage
 - PV-6 Emergent Marginal Planting
Wetland seed mix around the proposed SuDs - to favour amphibians and invertebrates use of ponds

B JULY 2026 Updates agreed with Suffolk County Council LT LC RG
A AUG 2025 FOR DCO APPLICATION LT LC RG

Rev	Date	Description	Drm	Chk	App
-----	------	-------------	-----	-----	-----

Scale 1:2500


0 20 40 60 80 100 120m

Do not scale from this drawing
All dimensions are to be verified on site
© Drawing & design copyright LUC

LUC

www.landuse.co.uk

Project NORWICH TO TILBURY		
Client NATIONAL GRID		
LUC Job Nr 12055	Scale @A3 1:2500	Status S1
Drawing Title Wenham Grove CSE Compound Landscape Proposals		
Drawing Nr 12055-LUC-XX-XX-DR-L-0006	Rev B	

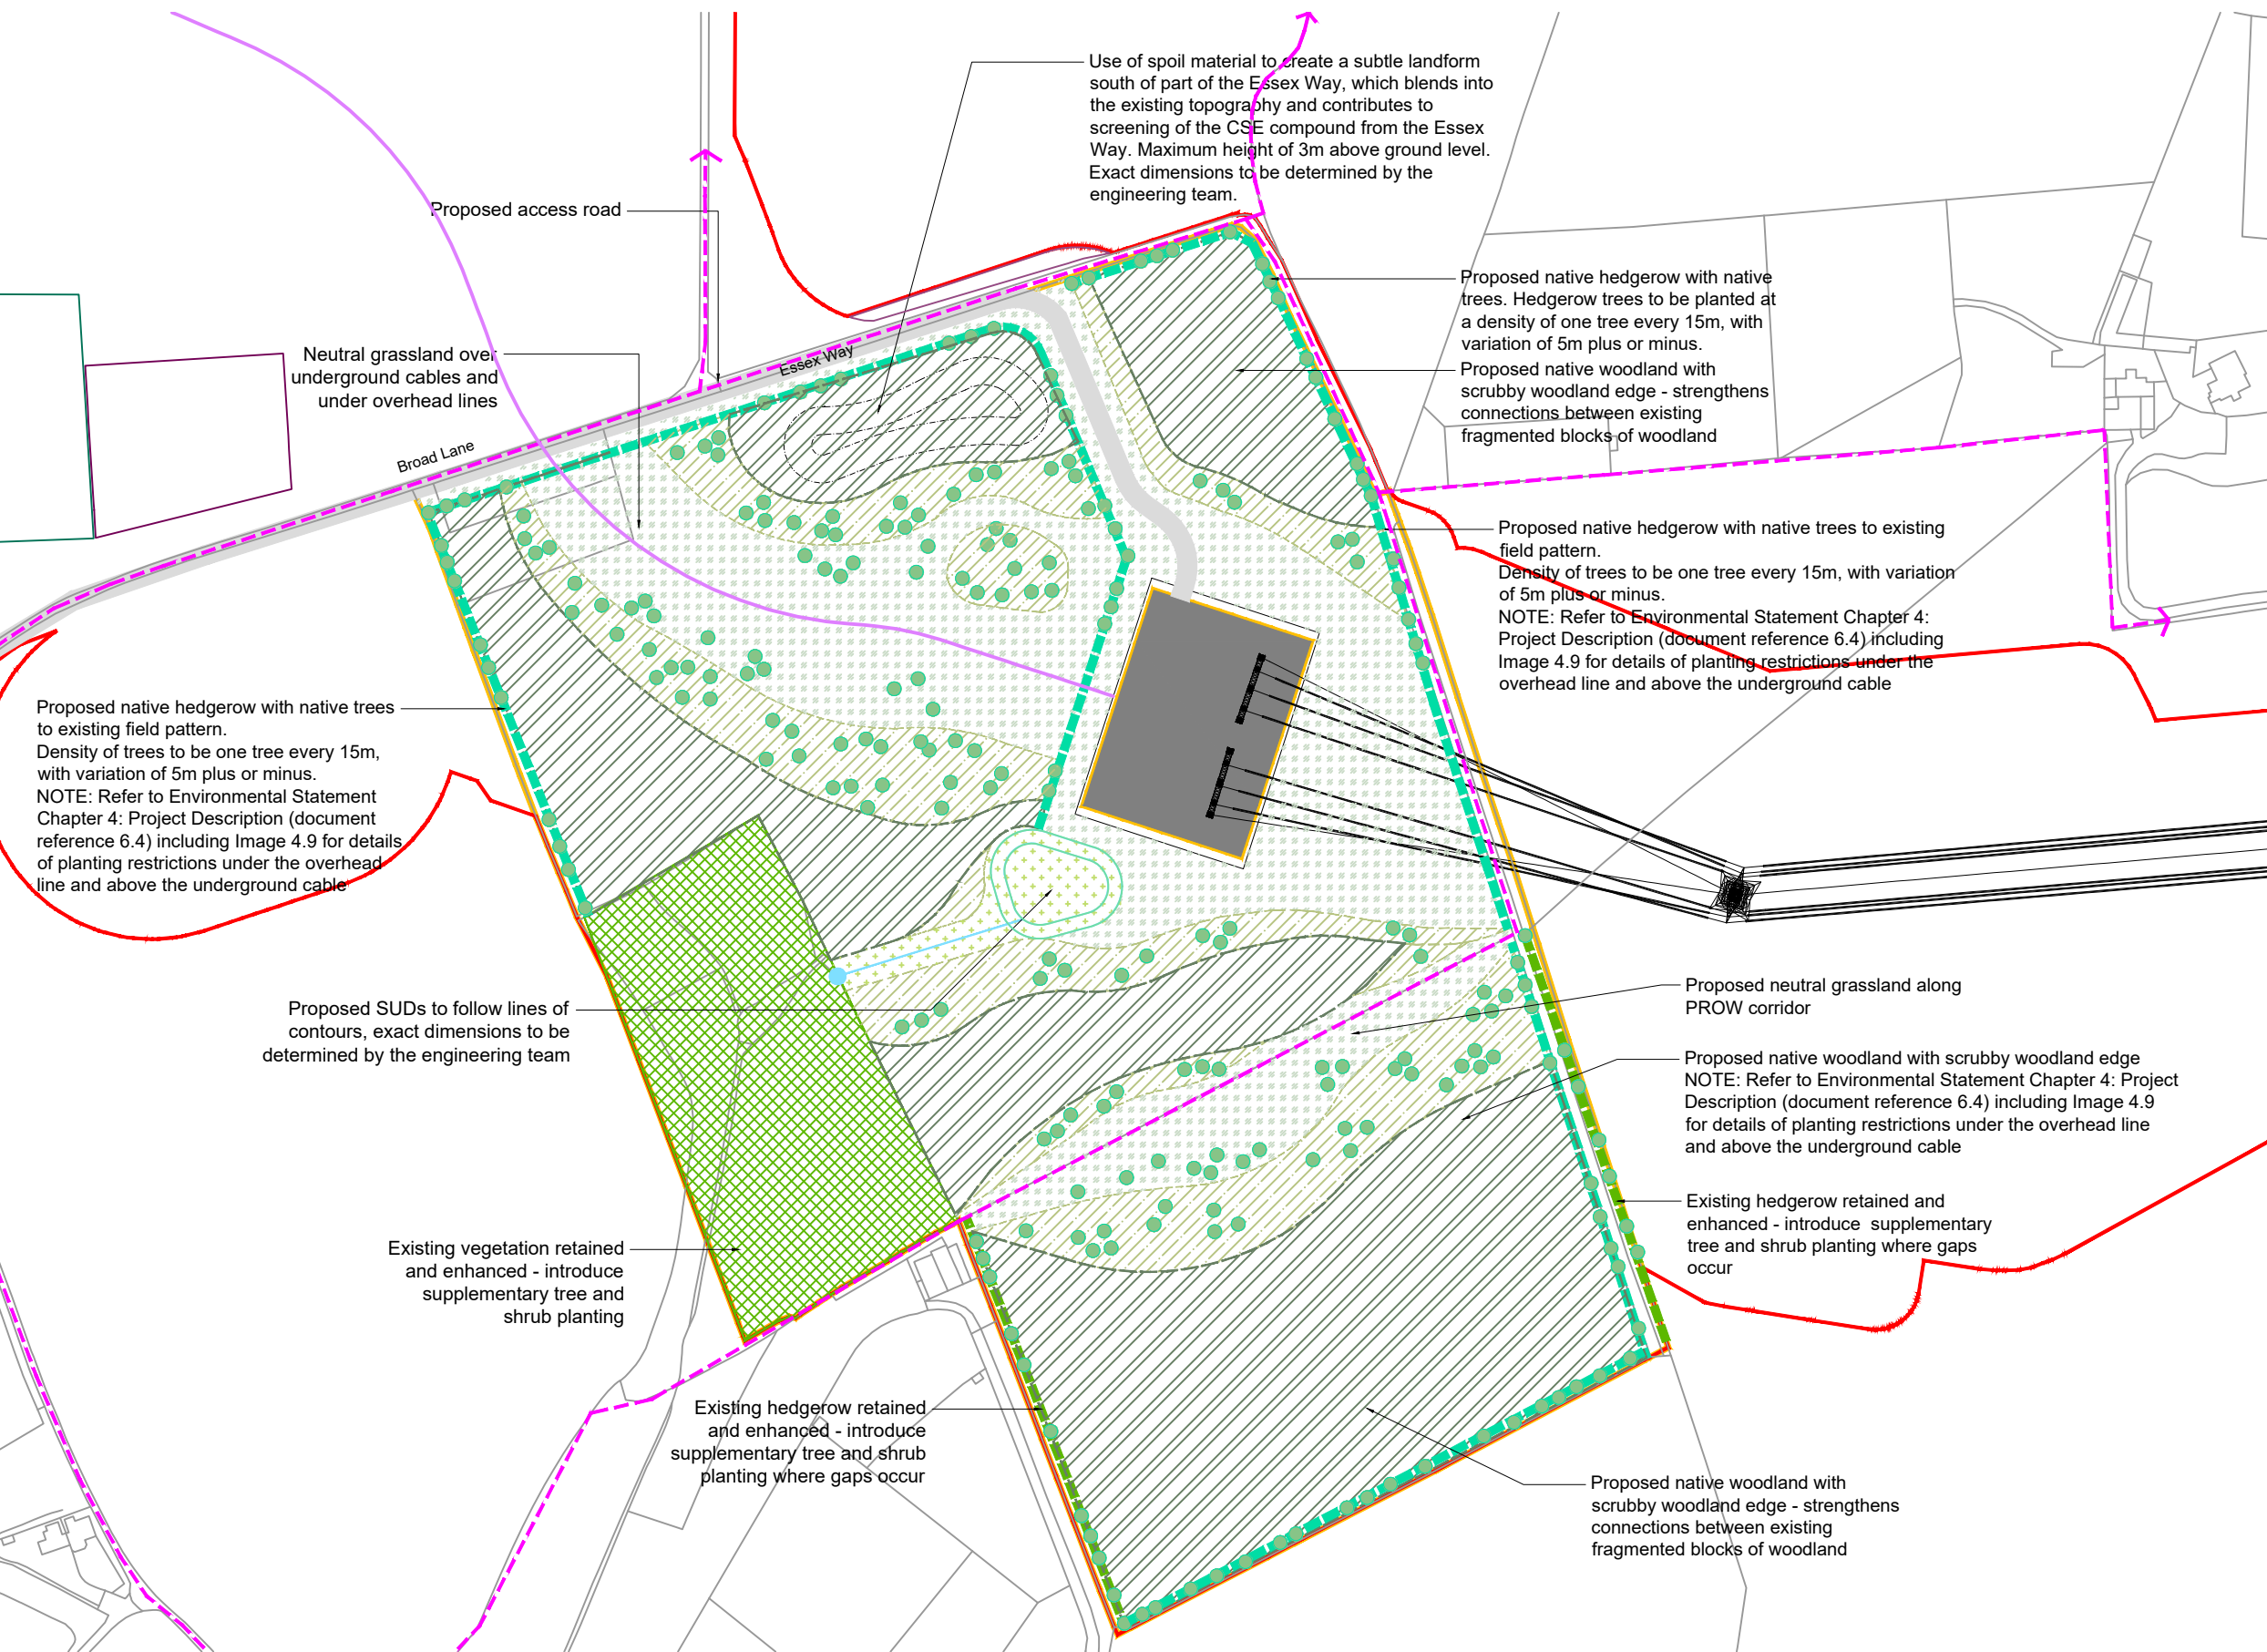


Site	
	Order Limits
	Extent of the Environmental Area
	Substation / CSE compound (Refer to the engineering team's drawings)
	Substation / CSE compound access (Refer to the engineering team's drawings)
	Proposed surface water attenuation drainage pond
	Proposed outfall alignment (Refer to the engineering team's drawings)
	Proposed drainage outfall location (Refer to the engineering team's drawings)
	Proposed spoil bund
	Proposed/ existing overhead lines (refer to the engineering team's drawings)
	Proposed underground cabling (refer to the engineering team's drawings)
	Existing Public Right of Way

Soft Landscape	
	EV-1 Existing Vegetation retained and enhanced Introduce supplementary tree and shrub planting
	EV-3 Existing Hedgerow retained and enhanced Supplement any gaps with native hedgerow and tree species
	PV-1 Proposed Native Woodland Mix To provide screening, enhance existing woodlands and wildlife corridors. Minimum depth 20m, unless indicated
	PV-2 Proposed Native Trees To provide structure to field boundaries, hedgerows and areas of proposed native scrub
	PV-3 Proposed Native Scrub Mix Increased areas of shrub planting to maximise biodiversity enhancement and provide screening, enhance existing woodlands and vary structure planting. NOTE: Low growing shrub planting to be maintained under the overhead lines
	PV-4 Proposed Native Hedgerow To provide low level screening to visual receptors, reinstate lost field boundaries and enhance landscape character, provide green infrastructure connectivity, additional habitat for nesting birds and wildlife corridors
	PV-5 Proposed Neutral Grassland Seed mixes to be site specific and specified at detailed design stage
	PV-6 Emergent Marginal Planting Wetland seed mix around the proposed SuDs - to favour amphibians and invertebrates use of ponds

A AUG 2025 FOR DCO APPLICATION LT LC RG

Rev	Date	Description	Drm	Chk	App
-----	------	-------------	-----	-----	-----

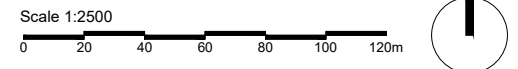

Do not scale from this drawing
All dimensions are to be verified on site
© Drawing & design copyright LUC

www.landuse.co.uk

Project
NORWICH TO TILBURY


Client
NATIONAL GRID

LUC Job Nr Scale @A3 Status
12055 1:2500 S1

Drawing Title
**Great Horkesley (EACN side)
CSE Compound - Landscape Proposals**

Drawing Nr	Rev
12055-LUC-XX-XX-DR-L-0007	A

- NOTES:
- For Substation/ CSE compound proposals and services please refer to the engineering team's drawings.
 - Tree and shrub planting to be offset from security fence by 3m. (Alignment of security fence to be determined)

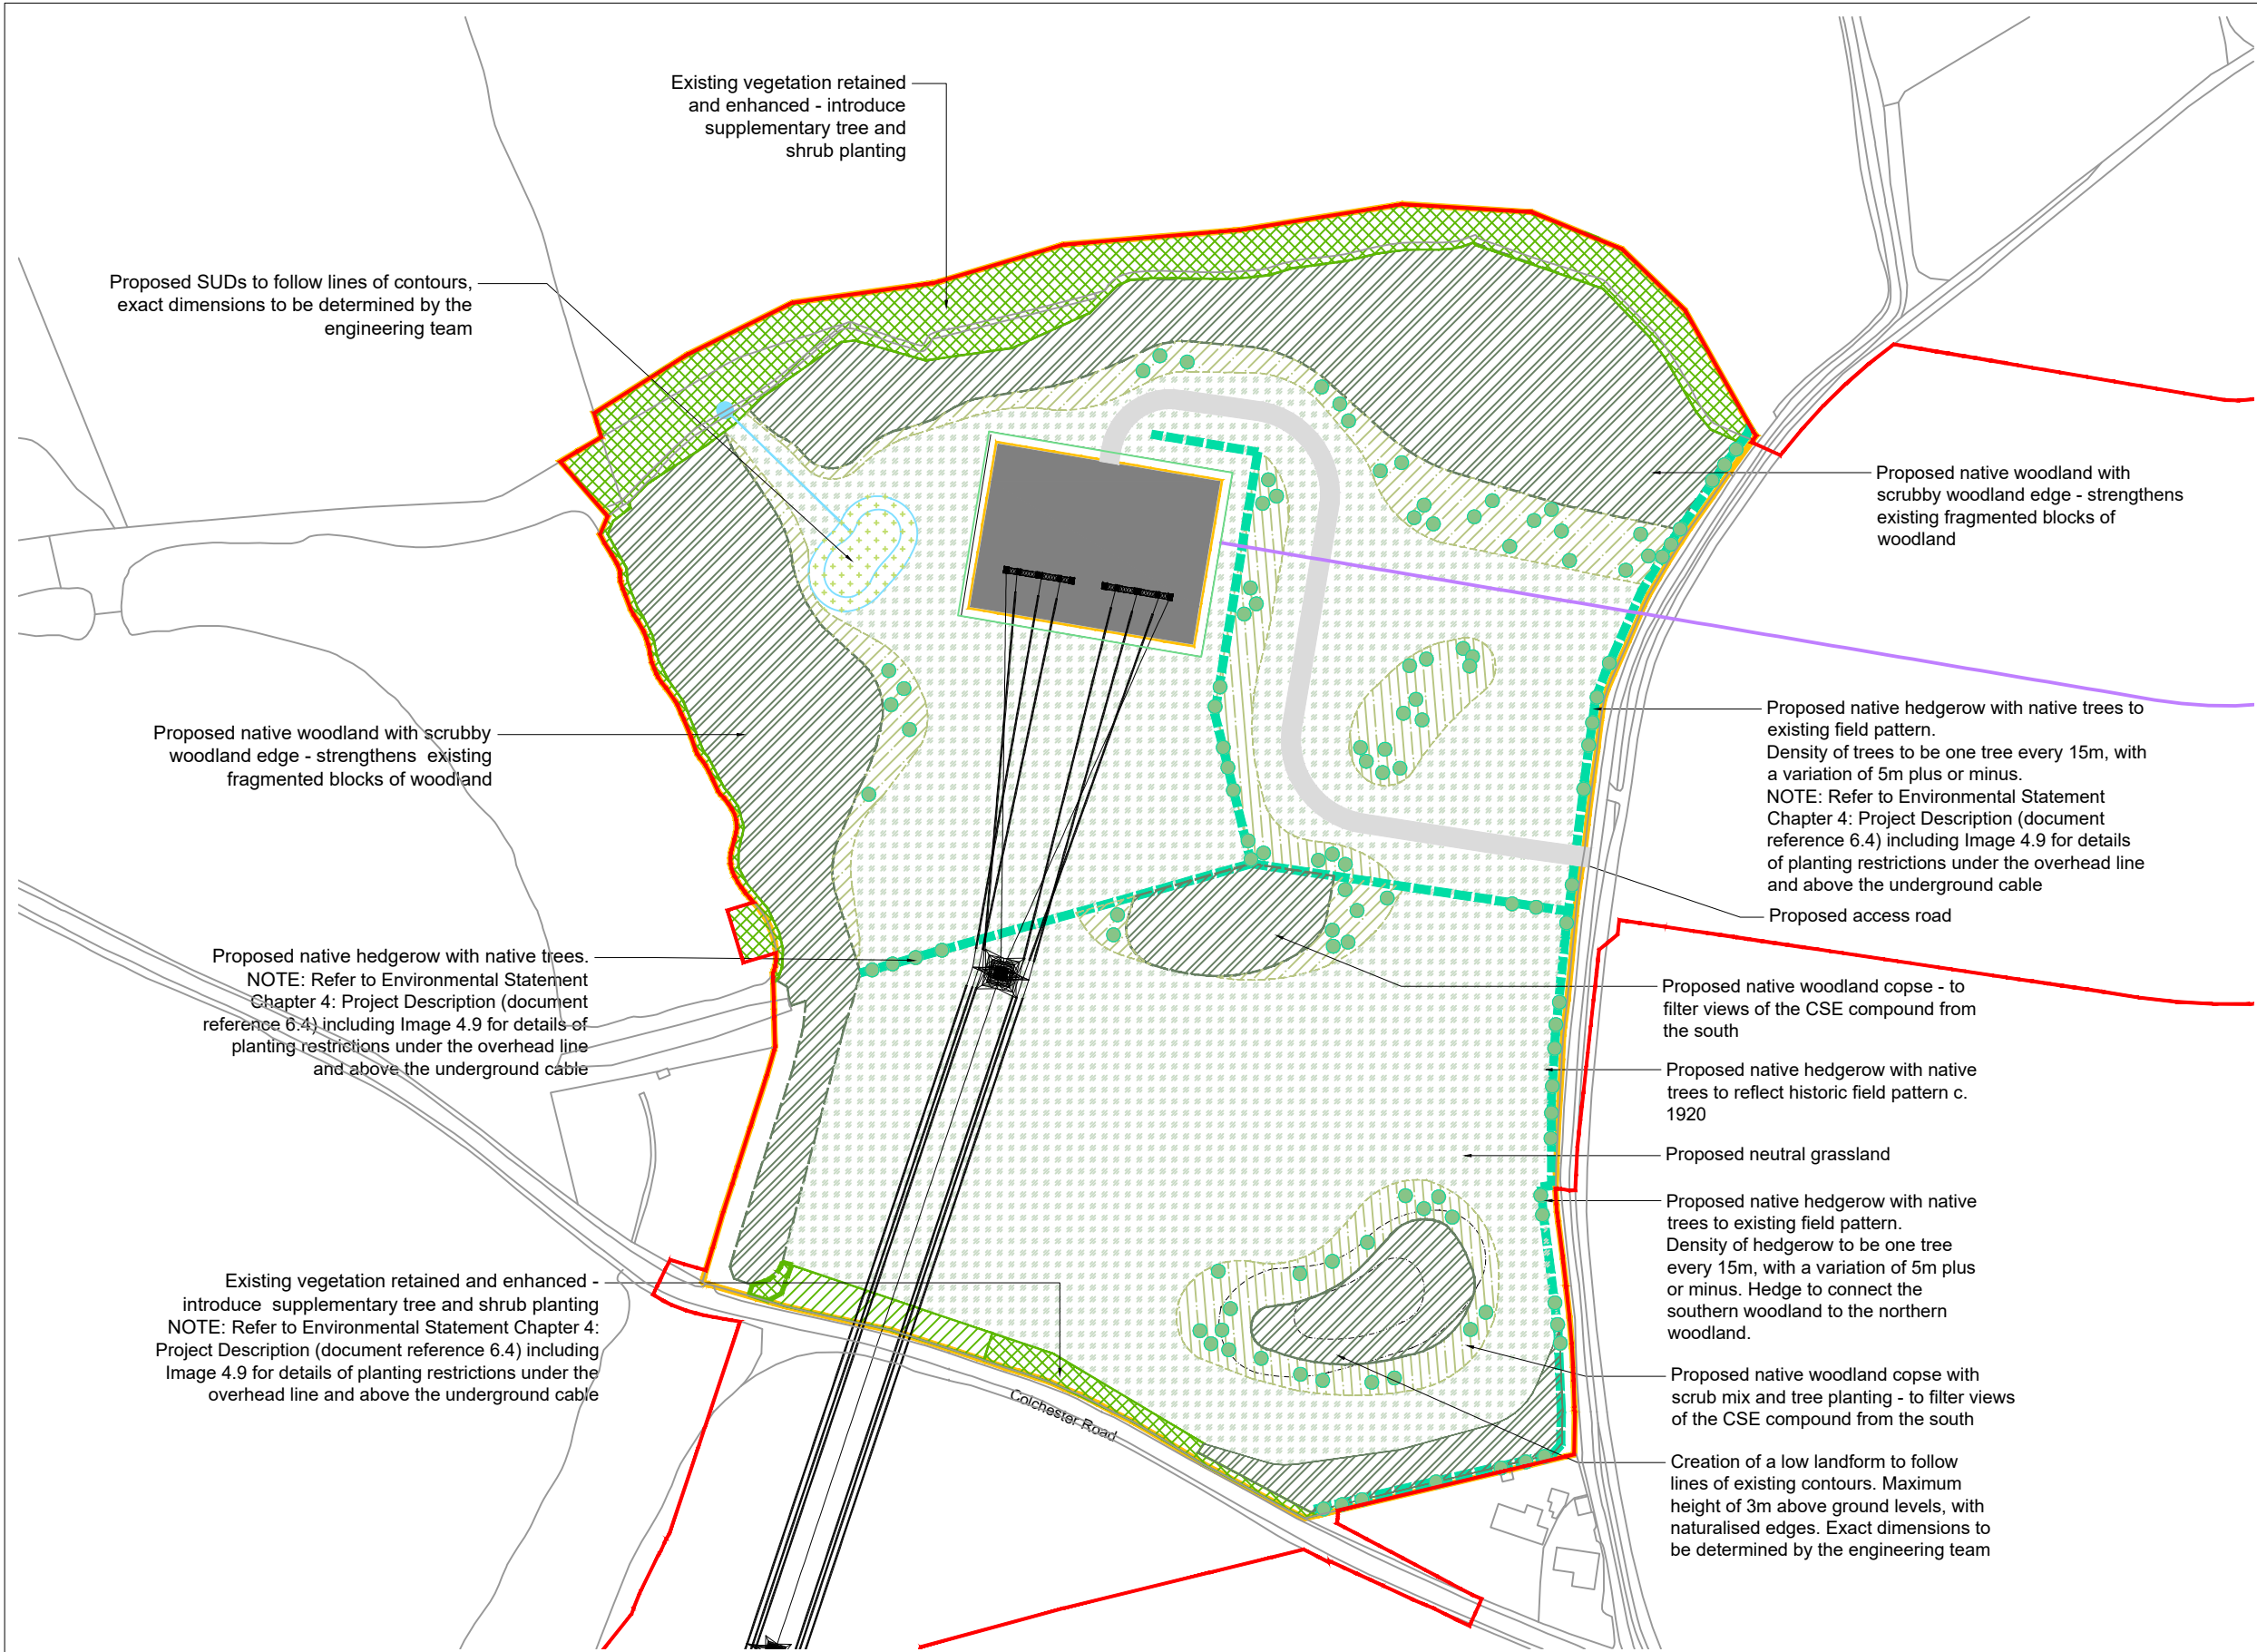


- Site**
- Order Limits
 - Extent of the Environmental Area
 - Substation / CSE compound
(Refer to the engineering team's drawings)
 - Substation / CSE compound access
(Refer to the engineering team's drawings)
 - Proposed surface water attenuation drainage pond
 - Proposed outfall alignment
(Refer to the engineering team's drawings)
 - Proposed drainage outfall location
(Refer to the engineering team's drawings)
 - Proposed spoil bund
 - Proposed/ existing overhead lines
(refer to the engineering team's drawings)
 - Proposed underground cabling
(refer to the engineering team's drawings)
 - Existing Public Right of Way

- Soft Landscape**
- EV-1 Existing Vegetation retained and enhanced
Introduce supplementary tree and shrub planting
 - EV-2 Existing Vegetation to be managed under overhead lines - Details to be confirmed
 - EV-3 Existing Hedgerow retained and enhanced
Supplement any gaps with native hedgerow and tree species
 - PV-1 Proposed Native Woodland Mix
To provide screening, enhance existing woodlands and wildlife corridors. Minimum depth 20m, unless indicated
 - PV-2 Proposed Native Trees
To provide structure to field boundaries, hedgerows and areas of proposed native scrub
 - PV-3 Proposed Native Scrub Mix
Increased areas of shrub planting to maximise biodiversity enhancement and provide screening, enhance existing woodlands and vary structure planting. NOTE: Low growing shrub planting to be maintained under the overhead lines
 - PV-4 Proposed Native Hedgerow
To provide low level screening to visual receptors, reinstate lost field boundaries and enhance landscape character, provide green infrastructure connectivity, additional habitat for nesting birds and wildlife corridors
 - PV-5 Proposed Neutral Grassland
Seed mixes to be site specific and specified at detailed design stage
 - PV-6 Emergent Marginal Planting
Wetland seed mix around the proposed SuDs - to favour amphibians and invertebrates use of ponds

A AUG 2025 FOR DCO APPLICATION LT LC RG

Rev	Date	Description	Drm	Chk	App
-----	------	-------------	-----	-----	-----

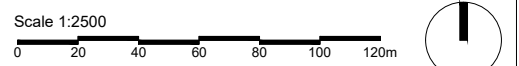

Do not scale from this drawing
All dimensions are to be verified on site
© Drawing & design copyright LUC

www.landuse.co.uk

Project
NORWICH TO TILBURY


Client
NATIONAL GRID

LUC Job Nr	Scale @A3	Status
12055	1:2500	S1

Drawing Title
**Great Horkesley (Tilbury side)
CSE Compound - Landscape Proposals**

Drawing Nr	Rev
12055-LUC-XX-XX-DR-L-0008	A

- NOTES:
- For Substation/ CSE compound proposals and services please refer to the engineering team's drawings.
 - Tree and shrub planting to be offset from security fence by 3m. (Alignment of security fence to be determined)

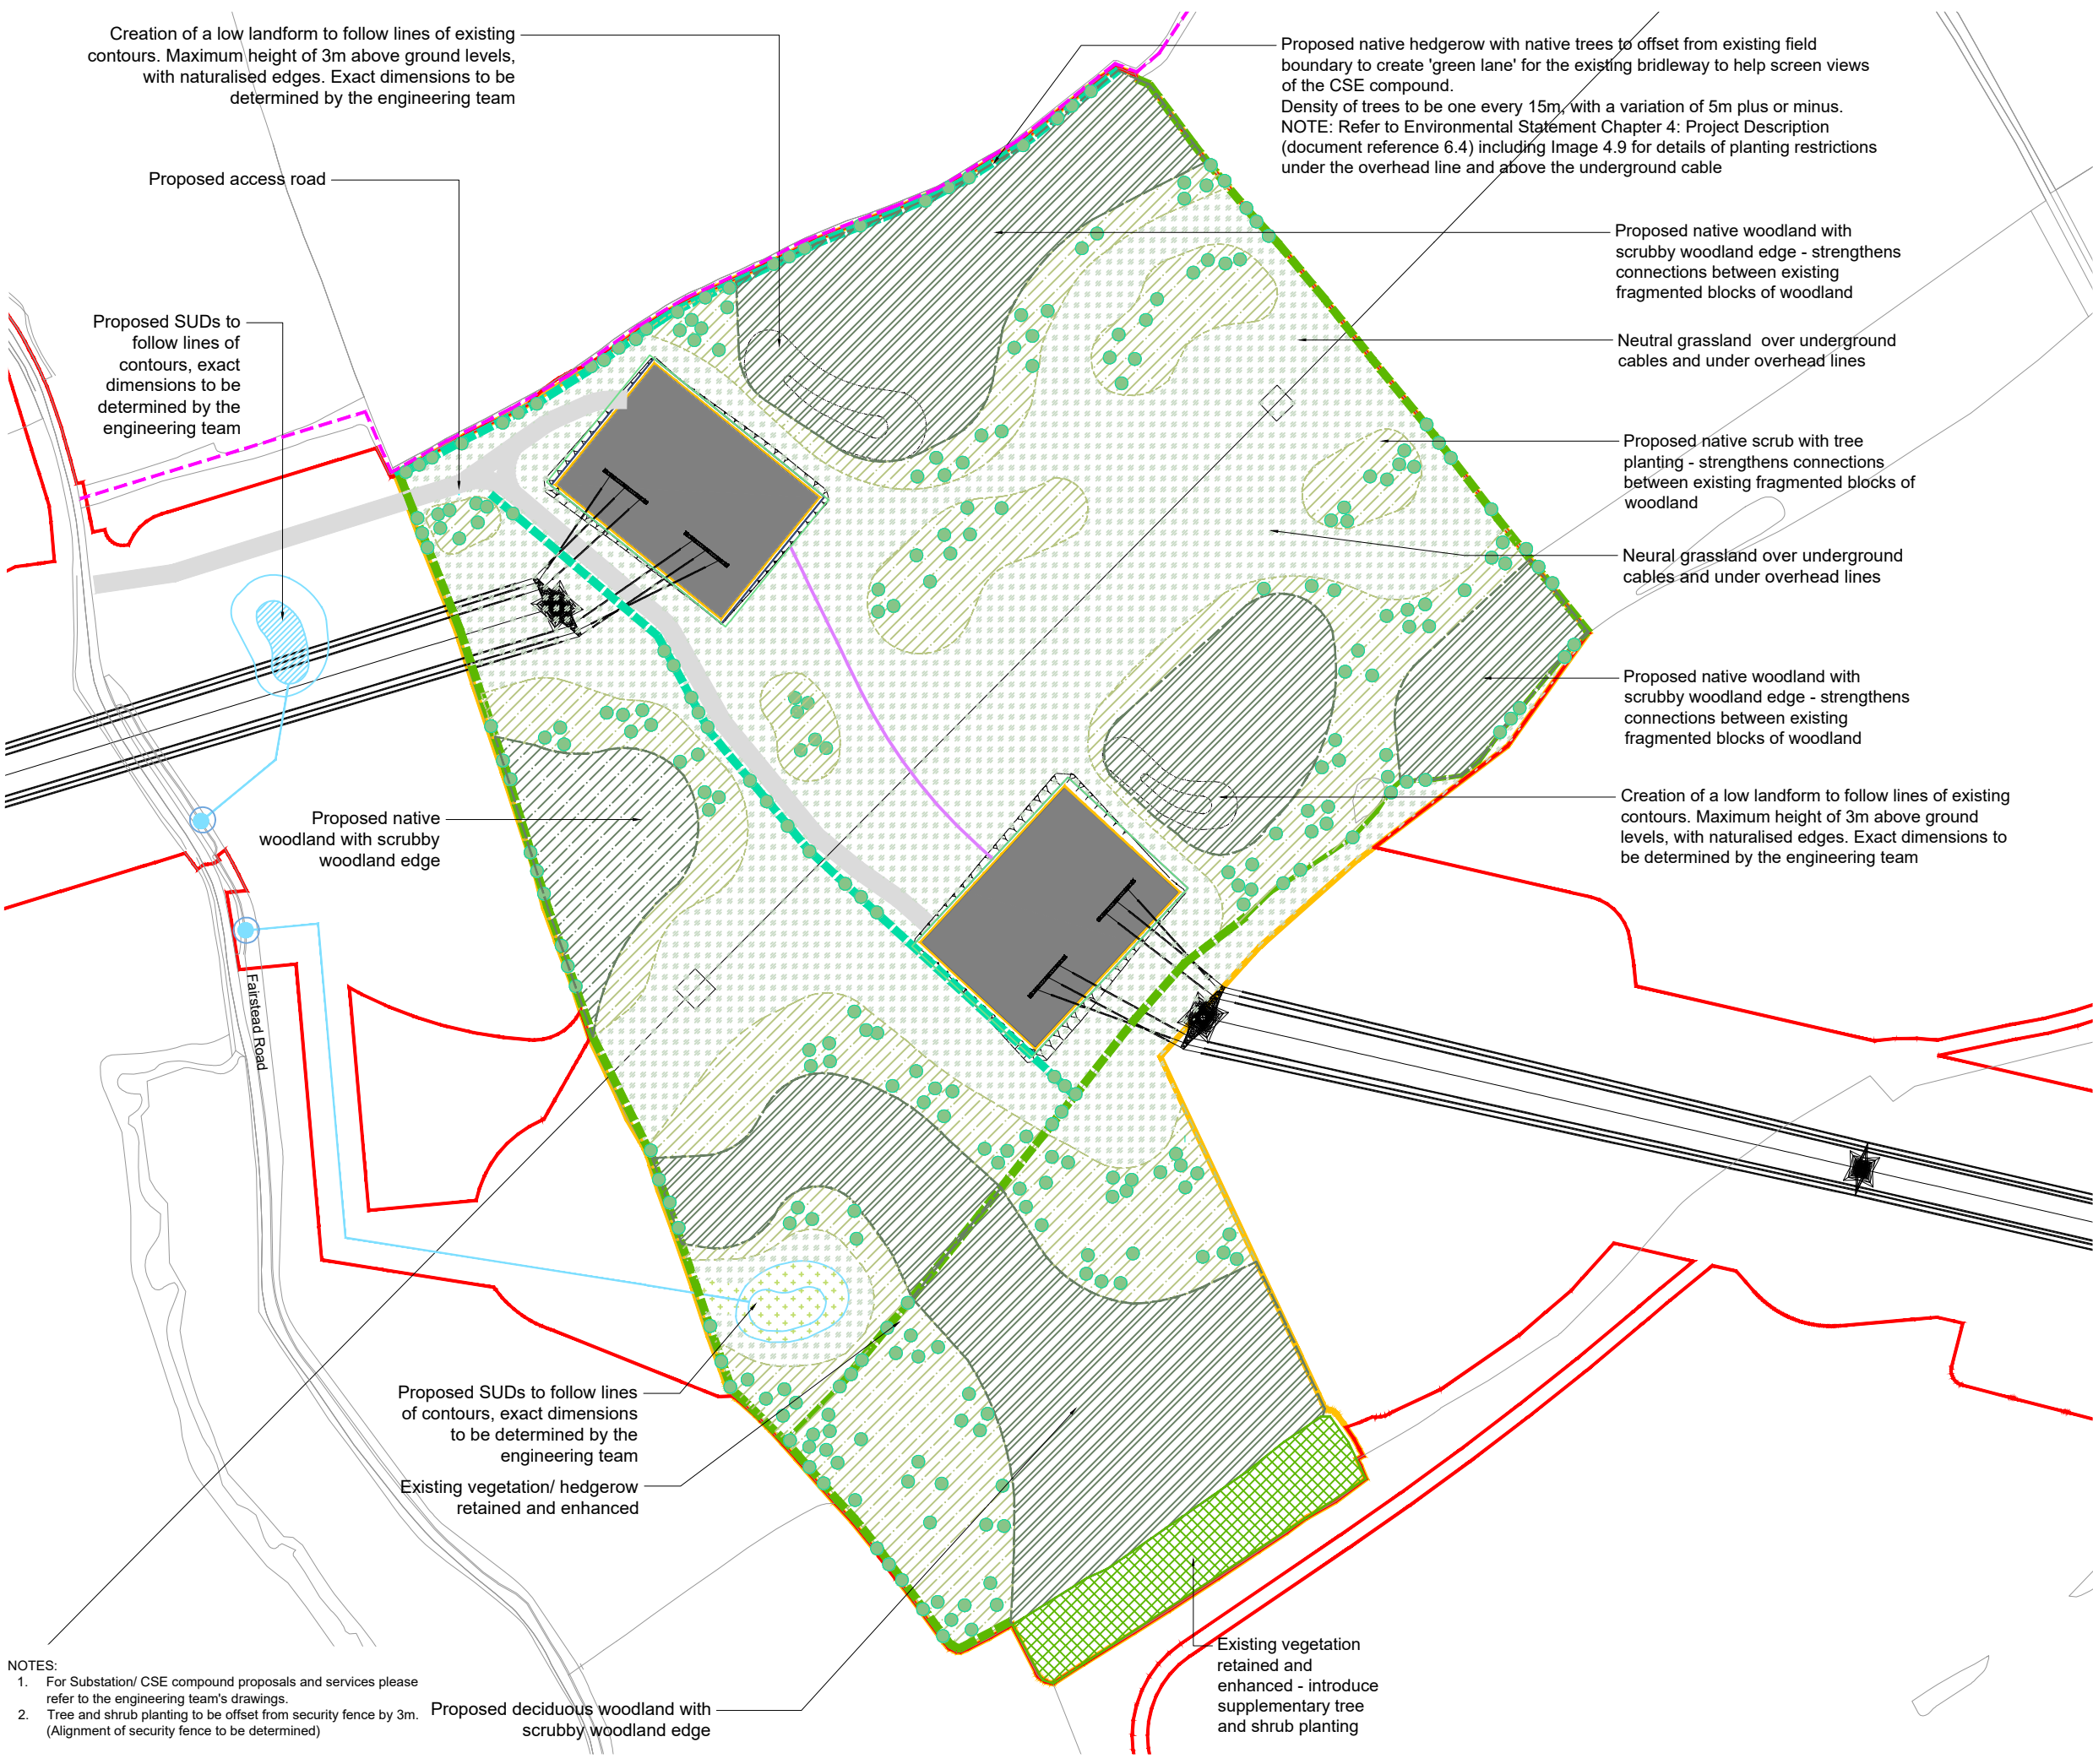

NOTES:


1. For Substation/ CSE compound proposals and services please refer to the engineering team's drawings.
2. Tree and shrub planting to be offset from security fence by 3m. (Alignment of security fence to be determined)

- Site**
- Order Limits
 - Extent of the Environmental Area
 - Substation / CSE compound
(Refer to the engineering team's drawings)
 - Substation / CSE compound access
(Refer to the engineering team's drawings)
 - Proposed surface water attenuation drainage pond
 - Proposed outfall alignment
(Refer to the engineering team's drawings)
 - Proposed drainage outfall location
(Refer to the engineering team's drawings)
 - Proposed spoil bund
 - Proposed/ existing overhead lines
(refer to the engineering team's drawings)
 - Proposed underground cabling
(refer to the engineering team's drawings)
 - Existing Public Right of Way

- Soft Landscape**
- EV-1 Existing Vegetation retained and enhanced
Introduce supplementary tree and shrub planting
 - EV-3 Existing Hedgerow retained and enhanced
Supplement any gaps with native hedgerow and tree species
 - PV-1 Proposed Native Woodland Mix
To provide screening, enhance existing woodlands and wildlife corridors.
Minimum depth 20m, unless indicated
 - PV-2 Proposed Native Trees
To provide structure to field boundaries, hedgerows and areas of proposed native scrub
 - PV-3 Proposed Native Scrub Mix
Increased areas of shrub planting to maximise biodiversity enhancement and provide screening, enhance existing woodlands and vary structure planting. NOTE: Low growing shrub planting to be maintained under the overhead lines
 - PV-4 Proposed Native Hedgerow
To provide low level screening to visual receptors, reinstate lost field boundaries and enhance landscape character, provide green infrastructure connectivity, additional habitat for nesting birds and wildlife corridors
 - PV-5 Proposed Neutral Grassland
Seed mixes to be site specific and specified at detailed design stage
 - PV-6 Emergent Marginal Planting
Wetland seed mix around the proposed SuDs - to favour amphibians and invertebrates use of ponds

A AUG 2025 FOR DCO APPLICATION LT LC RG

Rev	Date	Description	Drm	Chk	App
-----	------	-------------	-----	-----	-----

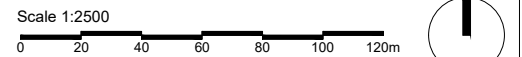

Do not scale from this drawing
All dimensions are to be verified on site
© Drawing & design copyright LUC

www.landuse.co.uk


Project
NORWICH TO TILBURY

Client
NATIONAL GRID

LUC Job Nr	Scale @A3	Status
12055	1:2500	S1

Drawing Title
Fairstead (EACN side) and Fairstead (Tilbury side) CSE Compounds- Landscape Proposals

Drawing Nr	Rev
12055-LUC-XX-XX-DR-L-0009	A

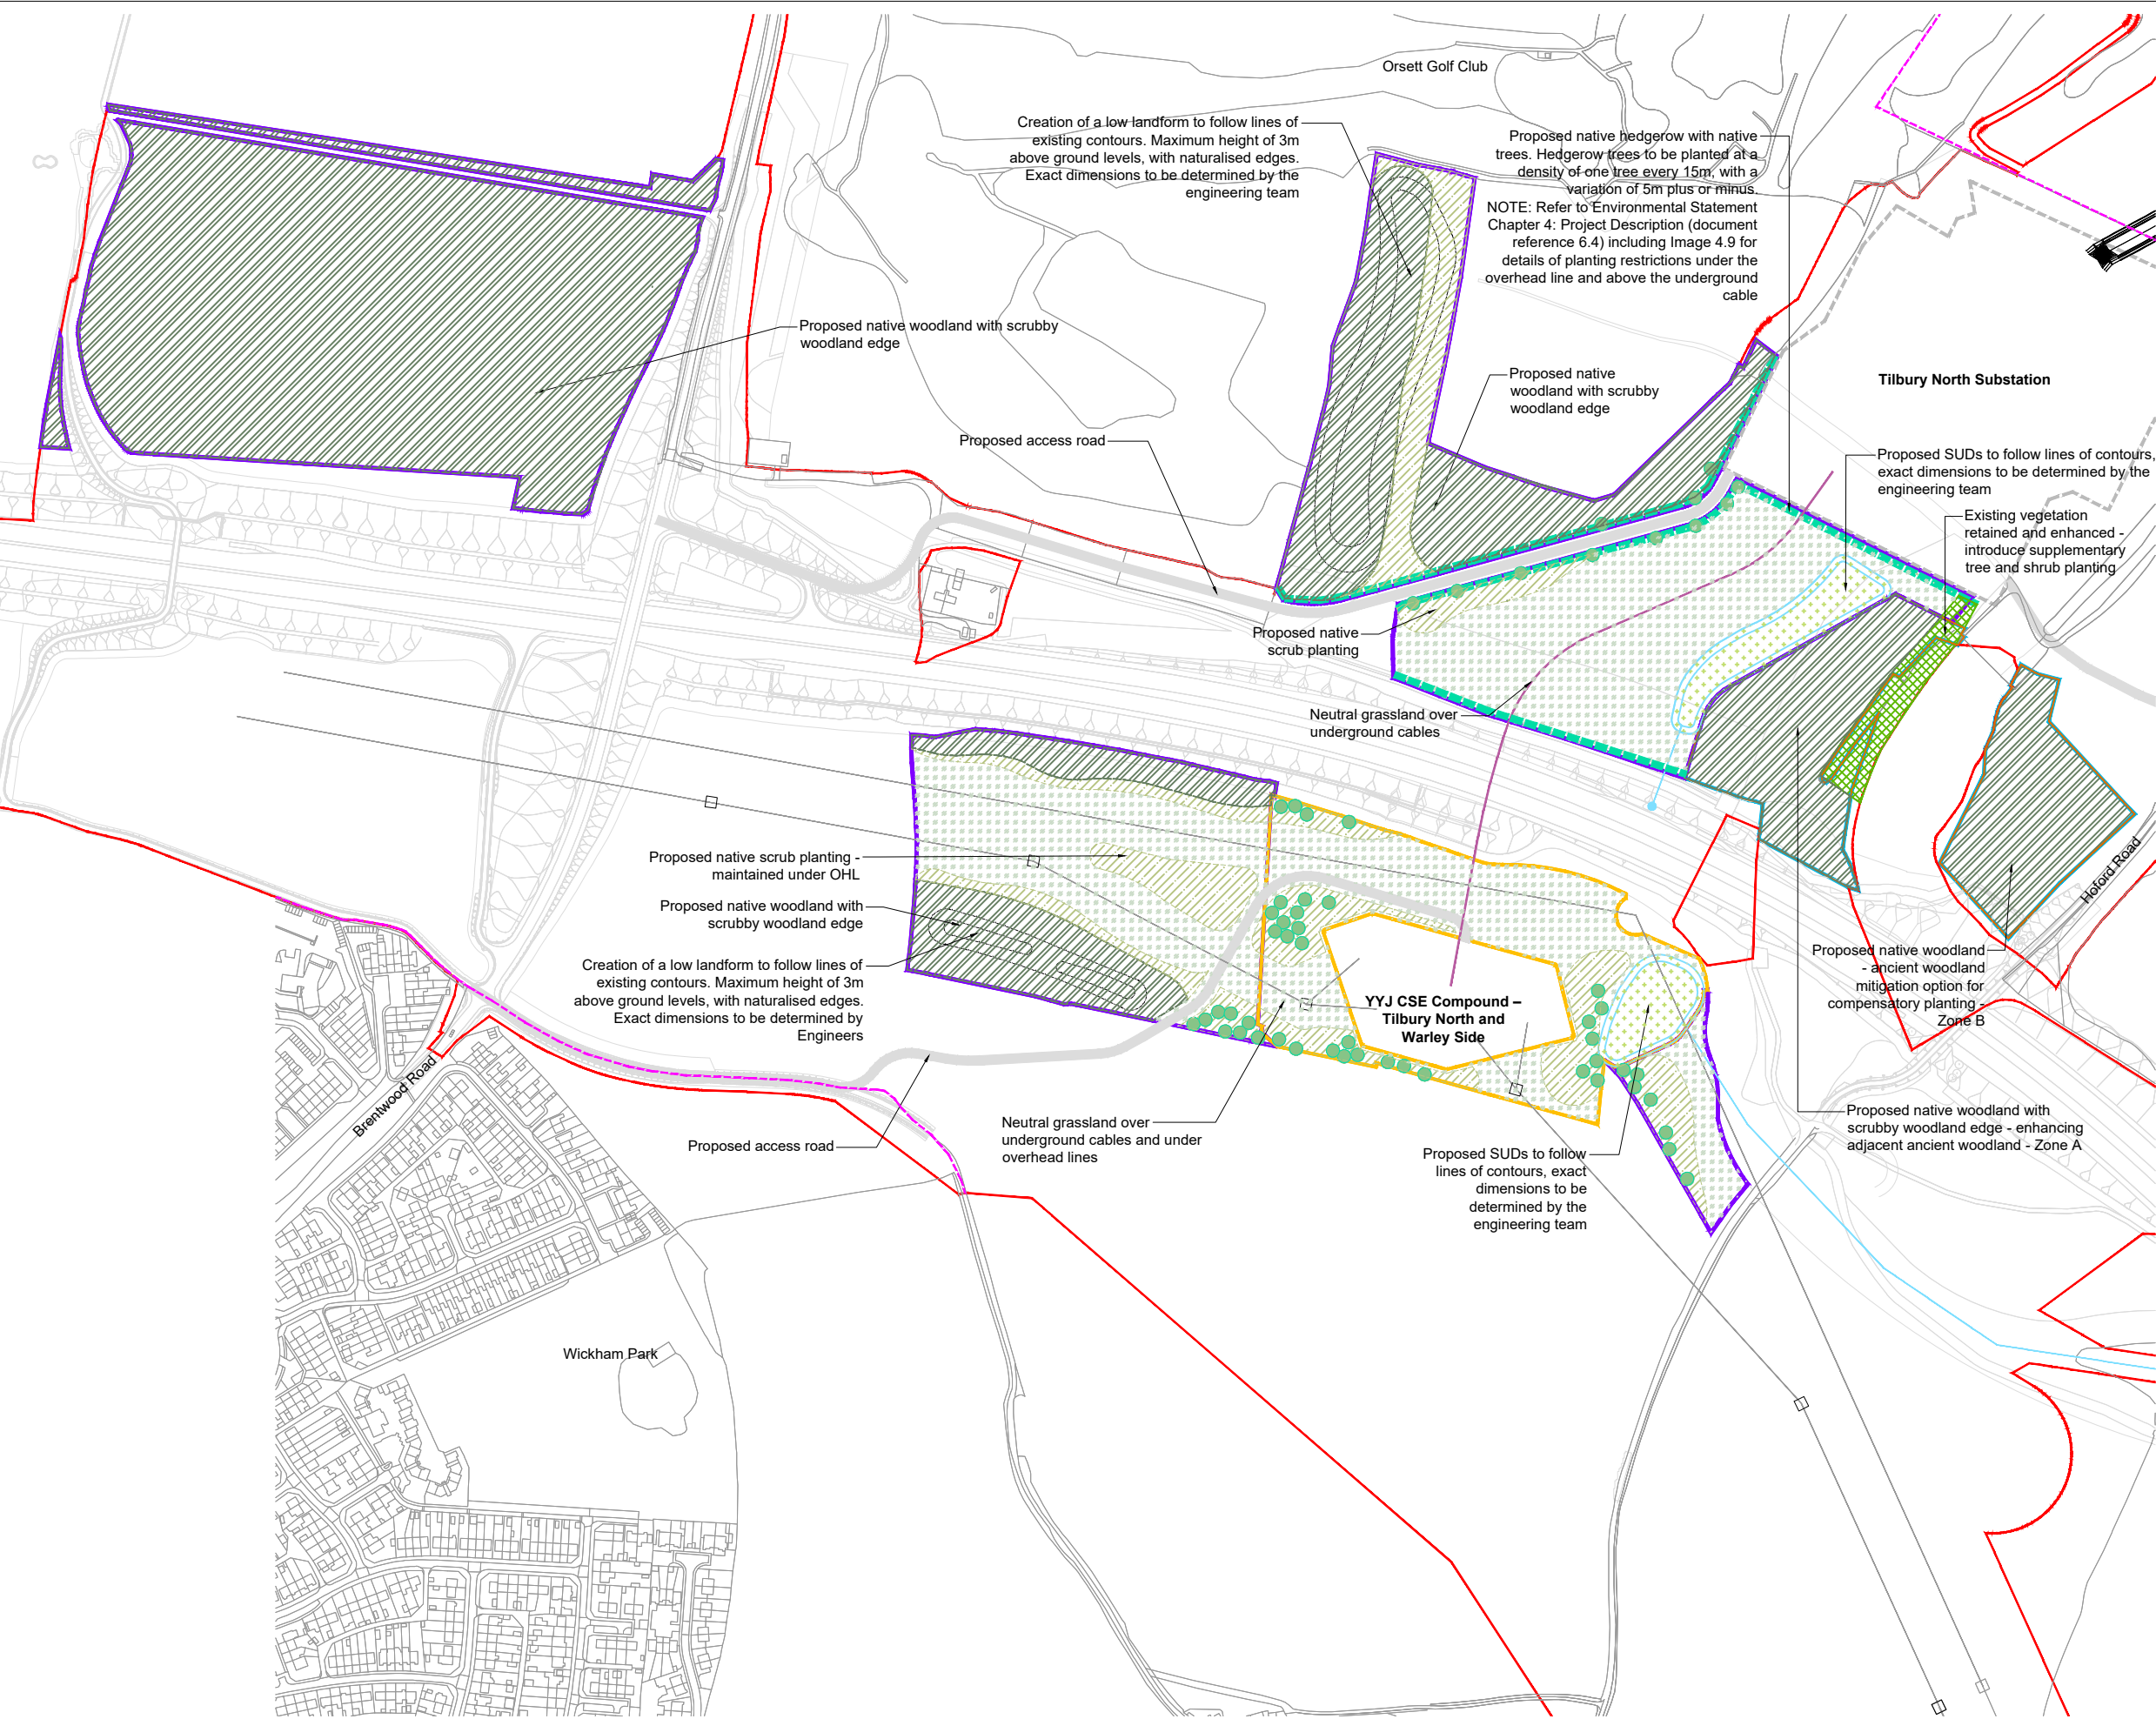


- Site**
- Order Limits
 - Extent of the Environmental Area
 - LTC Nitrogen Deposition Compensation
 - Extent of Ancient Woodland compensatory planting
Note: utilise existing soil stock from ancient woodland
 - Substation / CSE compound access
(Refer to the engineering team's drawings)
 - Substation extents
 - Proposed surface water attenuation drainage pond
 - Proposed outfall alignment
(Refer to the engineering team's drawings)
 - Proposed drainage outfall location
(Refer to the engineering team's drawings)
 - Proposed spoil bund
 - Proposed/ existing overhead lines
(refer to the engineering team's drawings)
 - Proposed underground cabling
(refer to the engineering team's drawings)
 - Existing Public Right of Way

- Soft Landscape**
- EV-1 Existing Vegetation retained and enhanced
Introduce supplementary tree and shrub planting
 - PV-1 Proposed Native Woodland Mix
To provide screening, enhance existing woodlands and wildlife corridors.
Minimum depth 20m, unless indicated
 - PV-2 Proposed Native Trees
To provide structure to field boundaries, hedgerows and areas of proposed native scrub
 - PV-3 Proposed Native Scrub Mix
Increased areas of shrub planting to maximise biodiversity enhancement and provide screening, enhance existing woodlands and vary structure planting. NOTE: Low growing shrub planting to be maintained under the overhead lines
 - PV-4 Proposed Native Hedgerow
To provide low level screening to visual receptors, reinstate lost field boundaries and enhance landscape character, provide green infrastructure connectivity, additional habitat for nesting birds and wildlife corridors
 - PV-5 Proposed Neutral Grassland
Seed mixes to be site specific and specified at detailed design stage
 - PV-6 Emergent Marginal Planting
Wetland seed mix around the proposed SuDs - to favour amphibians and invertebrates use of ponds

C	June 2026	Update for Deadline 5	LT	LC	RG
B	MAY 2026	Revised CSE layout	LT	LC	RG
A	AUG 2025	FOR DCO APPLICATION	LT	LC	RG

Rev	Date	Description	Drm	Chk	App
-----	------	-------------	-----	-----	-----

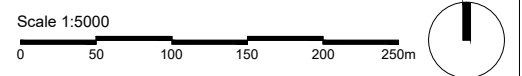

Do not scale from this drawing
All dimensions are to be verified on site
© Drawing & design copyright LUC

LUC

www.landuse.co.uk

Project			NORWICH TO TILBURY		
Client			NATIONAL GRID		
LUC Job Nr	Scale @A3	Status			
12055	1:5000	S1			
Drawing Title			Tilbury North substation and CSE compounds (with LTC) Landscape Proposals		
Drawing Nr			Rev		
12055-LUC-XX-XX-DR-L-0012			C		

- NOTES:
- For Substation/ CSE compound proposals and services please refer to the engineering team's drawings.
 - Tree and shrub planting to be offset from security fence by 3m. (Alignment of security fence to be determined)

National Grid plc
National Grid House,
Warwick Technology Park,
Gallows Hill, Warwick.
CV34 6DA United Kingdom

Registered in England and Wales
No. 4031152
nationalgrid.com