













Prepared by 	Prepared for: 	Client: National Grid	Scale: 1:25,000 @ A3	Date: 09/04/2019	Key: <div><div></div> i (X) 453488 (Y) 117828</div> <div><div></div> A (X) 451187 (Y) 114370</div> <div><div></div> B (X) 455861 (Y) 121441</div> <div><div></div> Esso Pipeline Order Limits Provided by National Grid</div> <div><div></div> National Grid Towers</div>
		Title: Indicative Plan showing Esso Southampton to london Replacement Pipeline Route with National Grid Over Head Lines			
Ordnance Survey (c) Crown Copyright 2017. All rights reserved. Licence Number 100022432		Job. No: AP2001	Drg. No: AP2001-ESSO-SM-03/01	Sheet Number: 1 of 10	Rev:



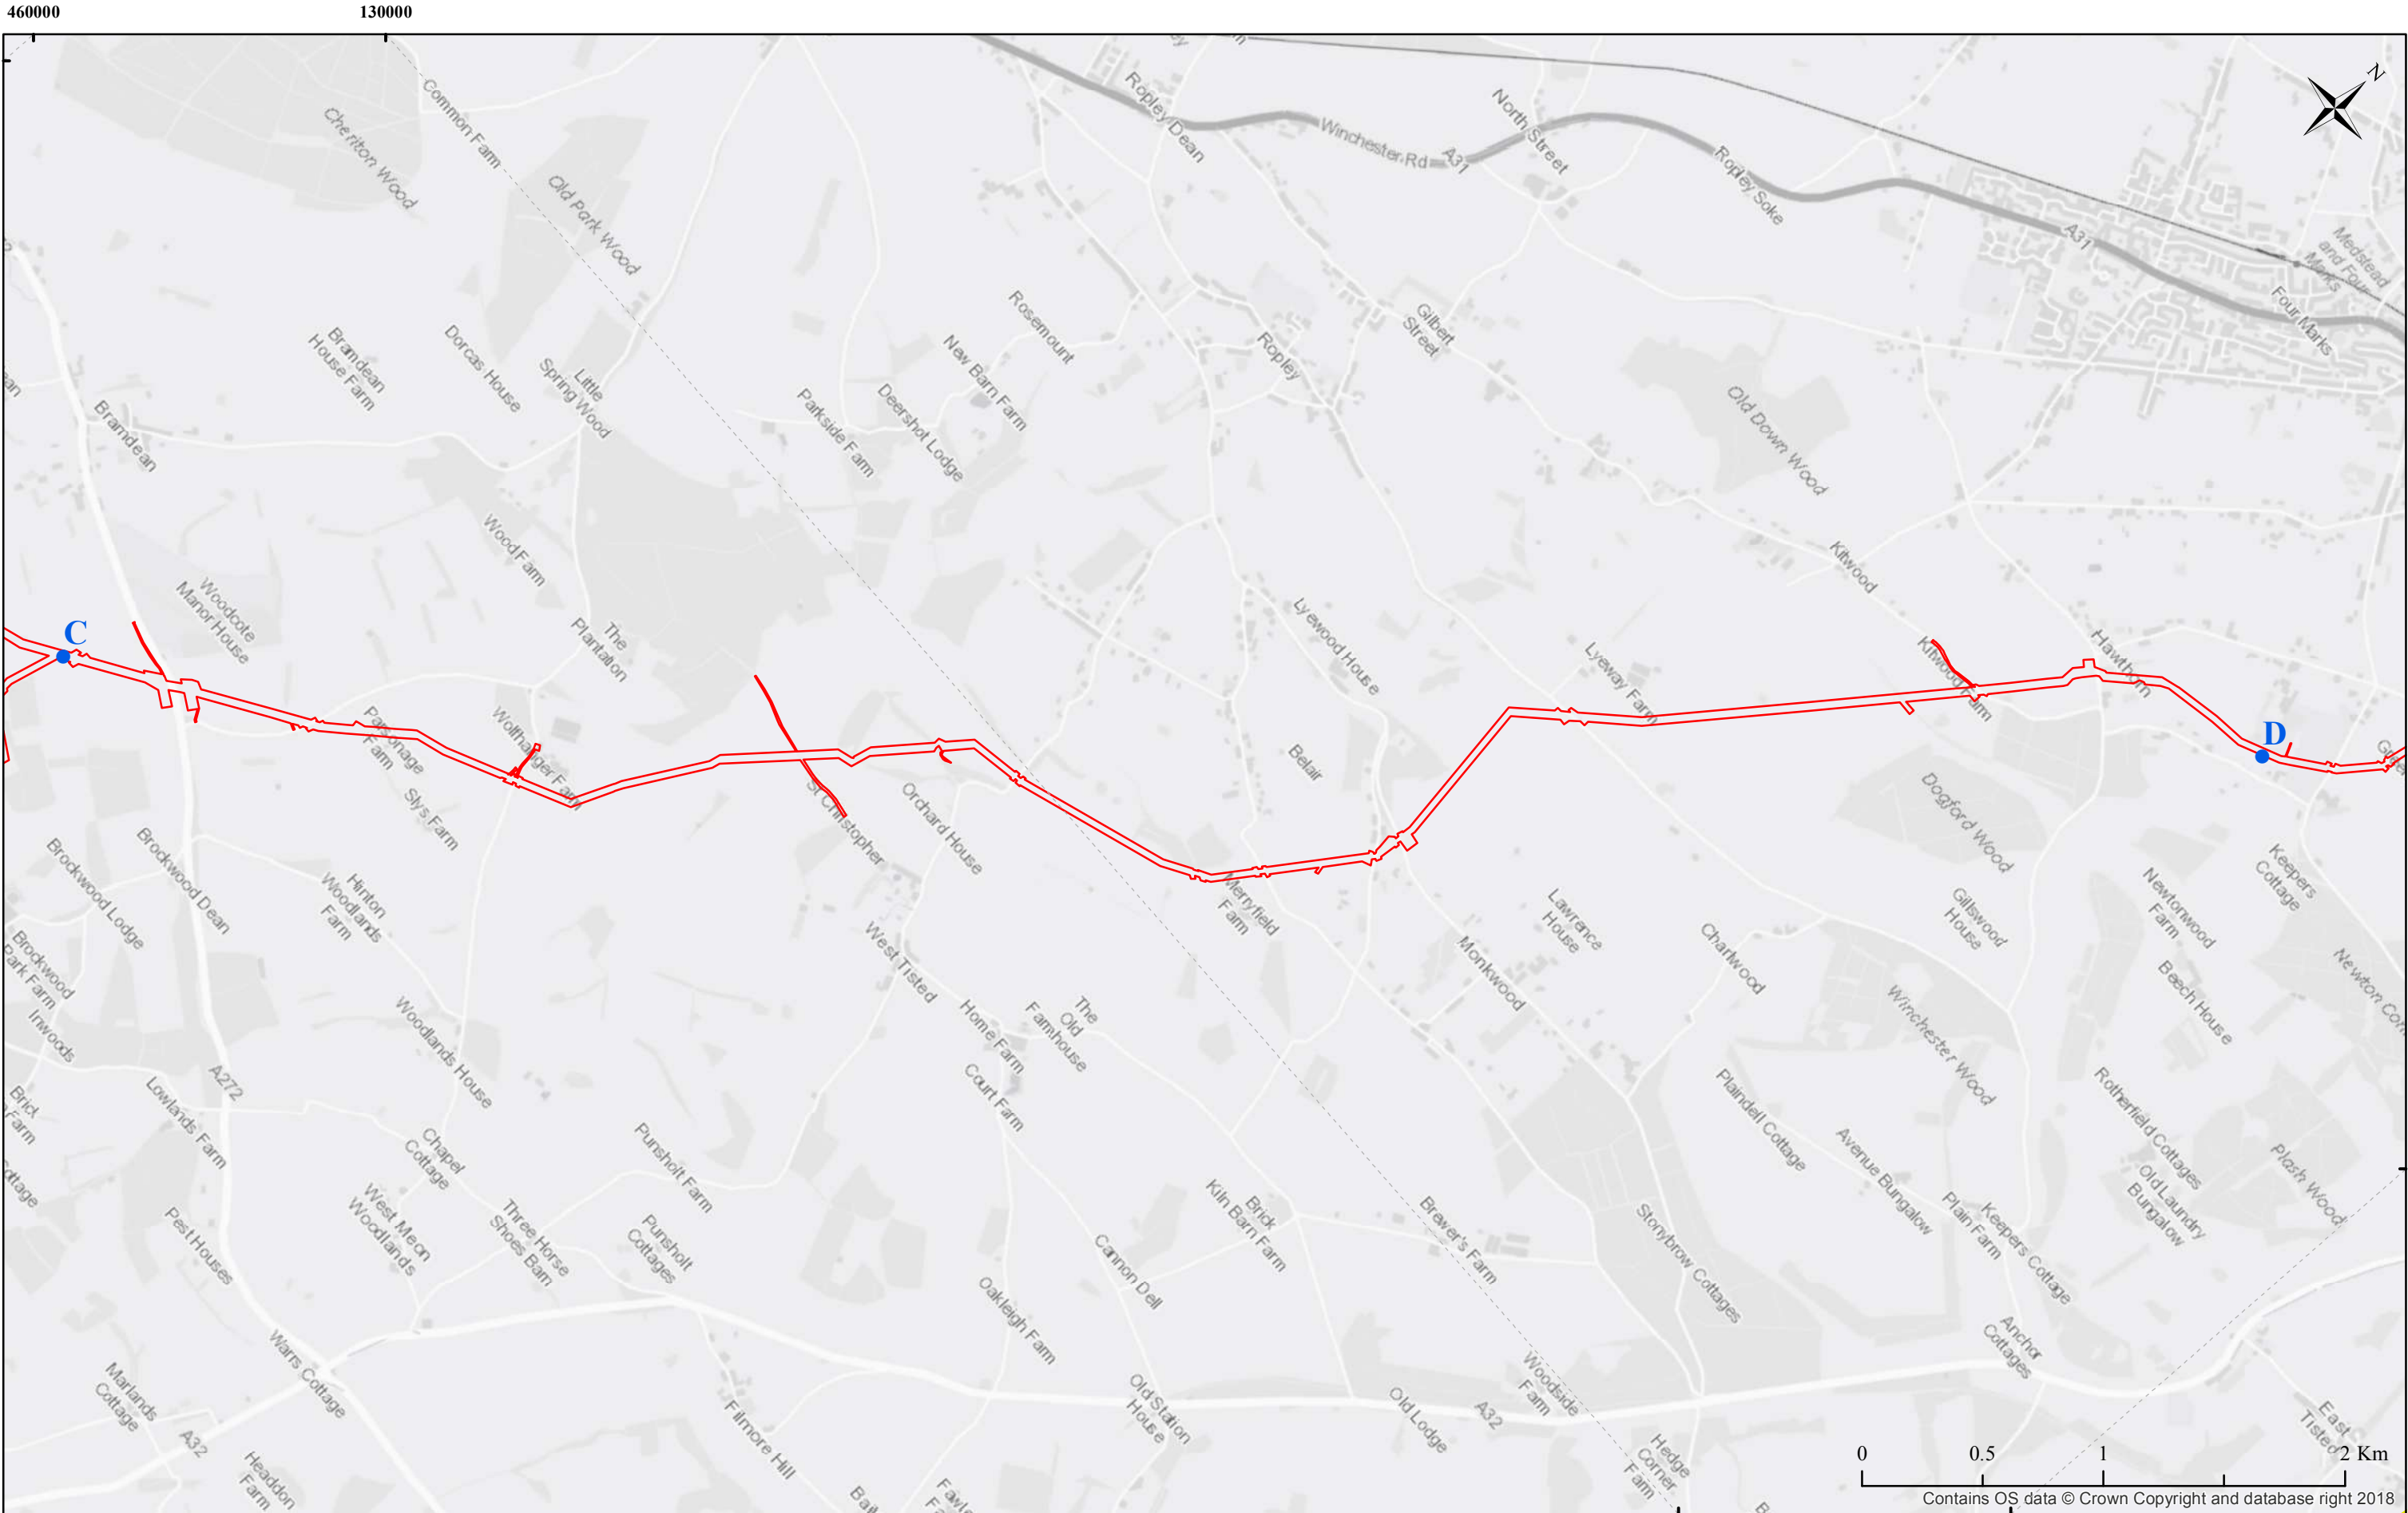


Prepared by 	Prepared for: 	Client: National Grid		Scale: 1:25,000 @ A3	Date: 09/04/2019	Key:  B (X) 455861 (Y) 121441  C (X) 462015 (Y) 127301 Esso Pipeline Order Limits Provided by National Grid	
		Title: Indicative Plan showing Esso Southampton to london Replacement Pipeline Route with National Grid Over Head Lines					
		Job. No: AP2001	Drg. No: AP2001-ESSO-SM-03/02	Sheet Number: 2 of 10			Rev:
Ordnance Survey (c) Crown Copyright 2017. All rights reserved. Licence Number 100022432							



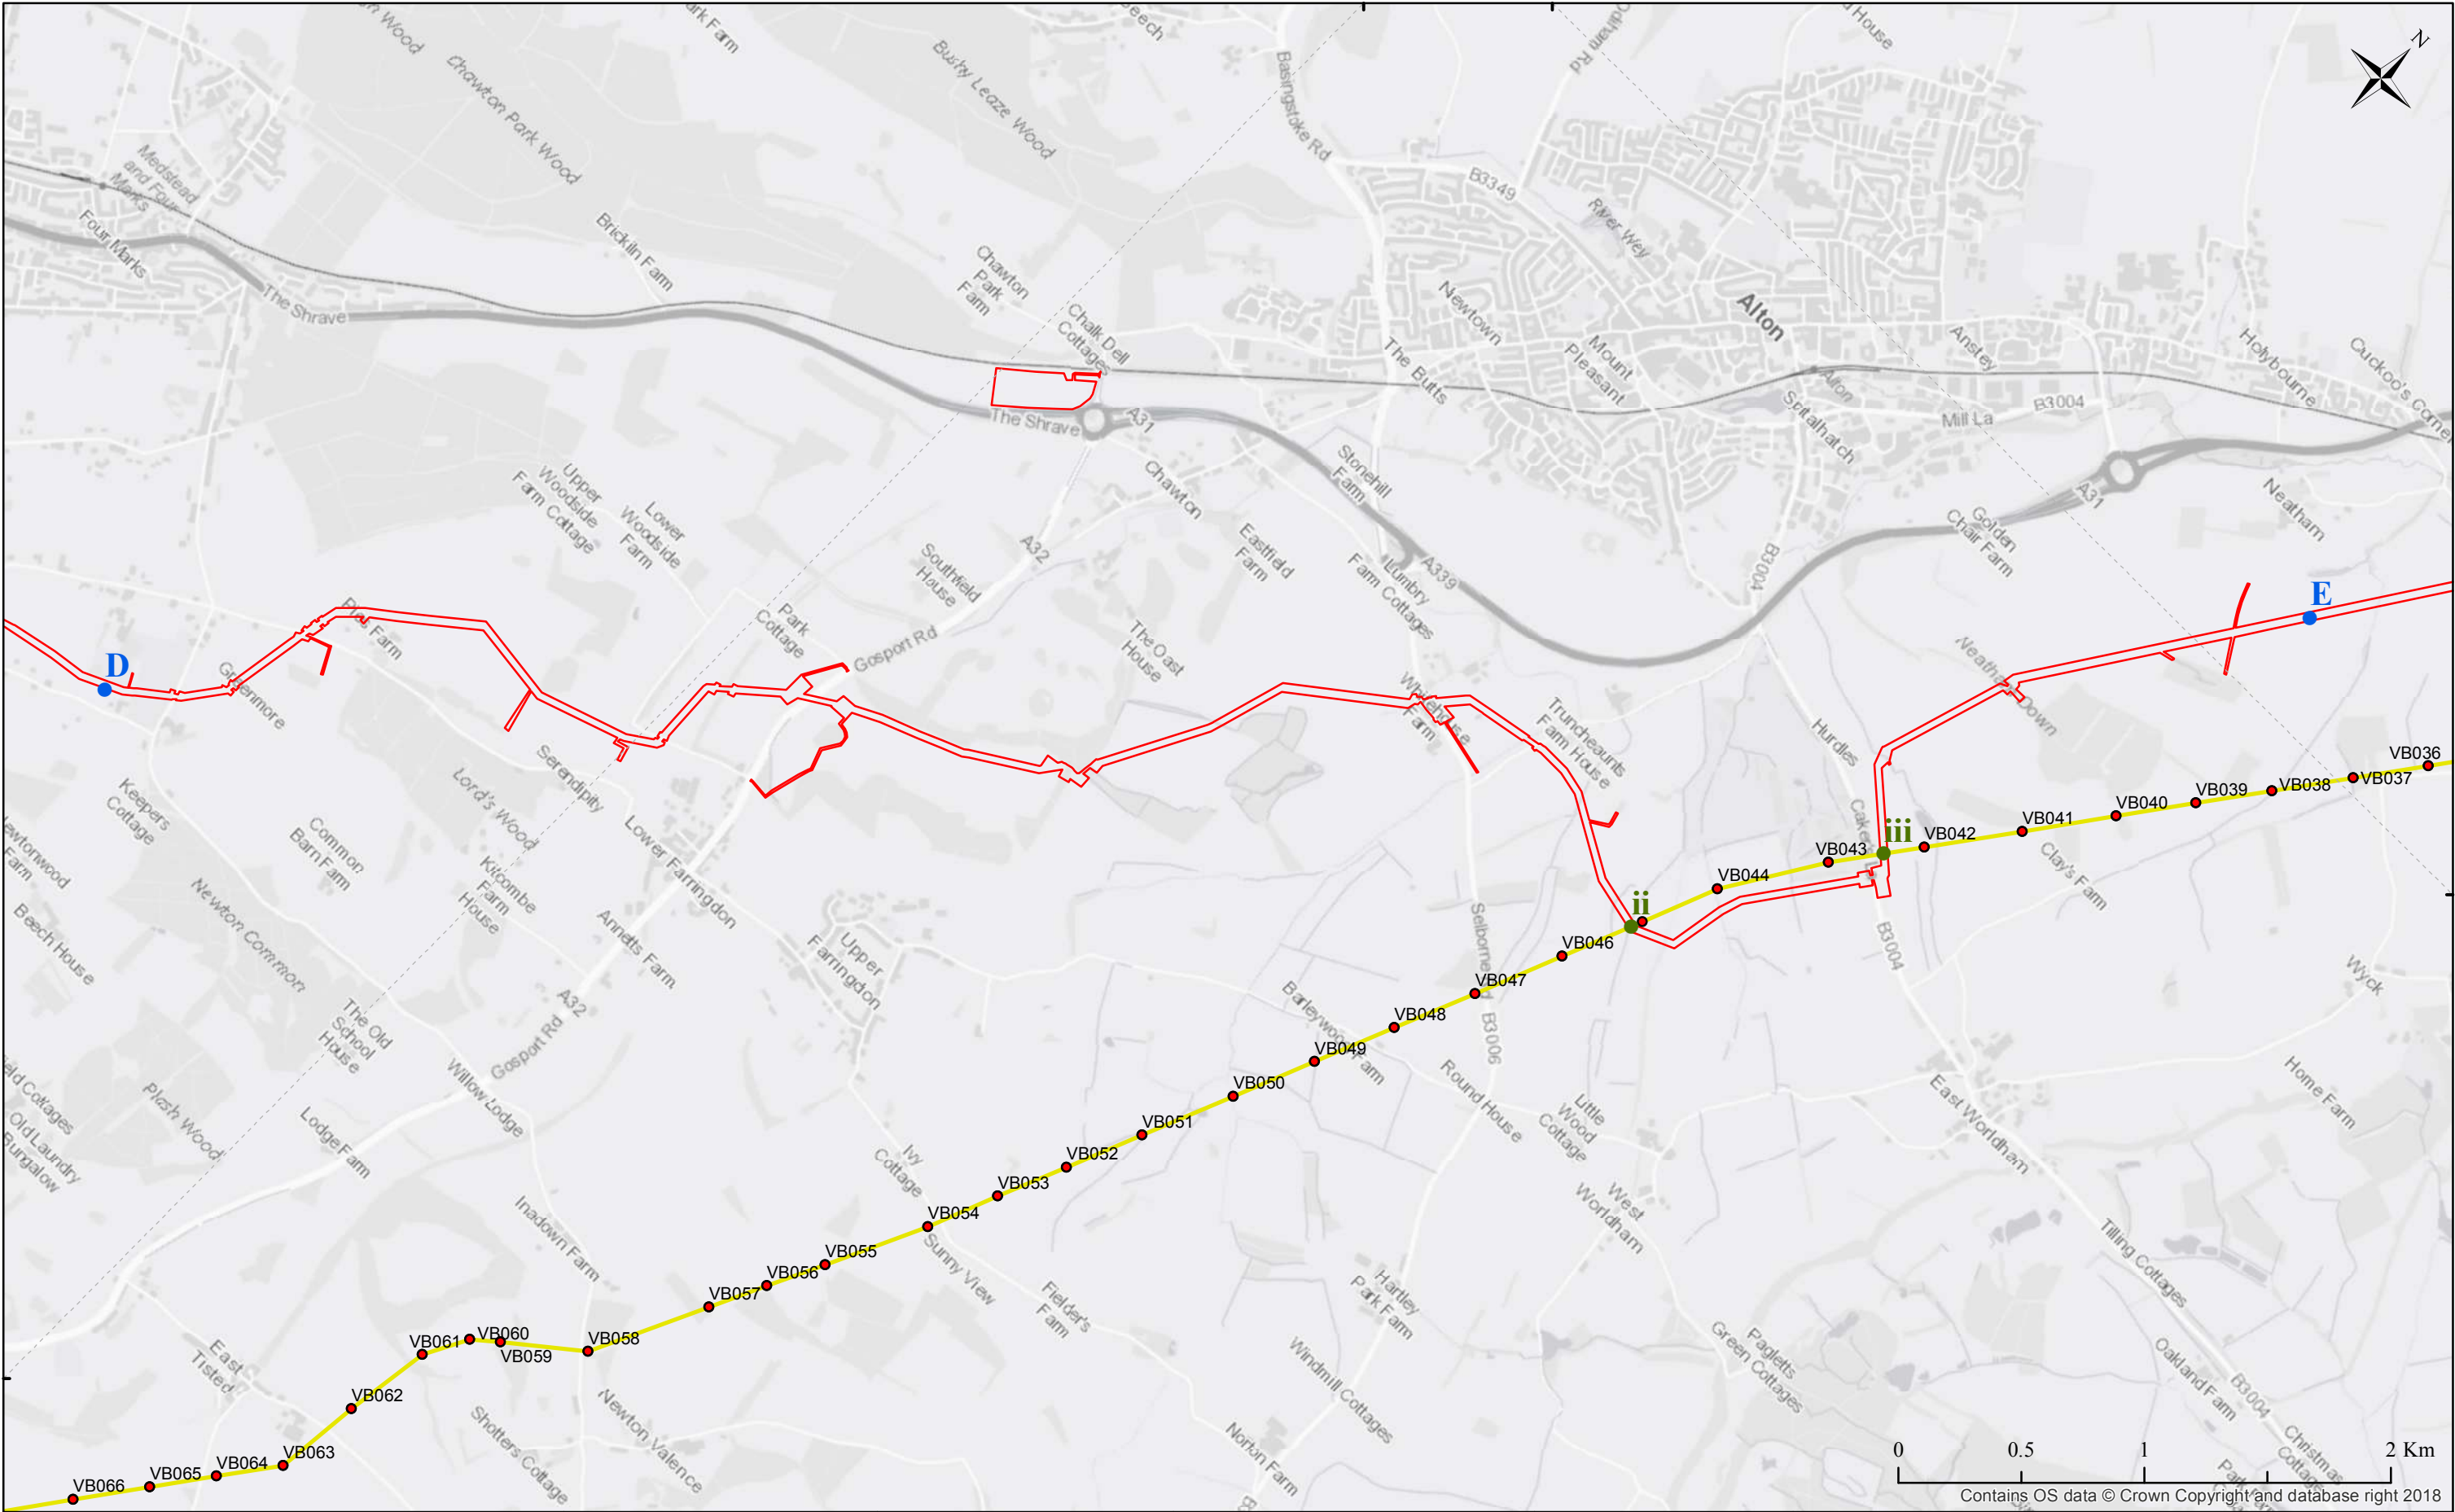


Prepared by 	Prepared for: 	Client: National Grid	Scale: 1:25,000 @ A3	Date: 09/04/2019	Key: <div><div></div> C (X) 462015 (Y) 127301</div> <div><div></div> D (X) 468324 (Y) 133891</div> <div><div></div> Esso Pipeline Order Limits Provided by National Grid</div> <div><div></div> National Grid Over Head Line</div>
		Title: Indicative Plan showing Esso Southampton to london Replacement Pipeline Route with National Grid Over Head Lines			
Ordnance Survey (c) Crown Copyright 2017. All rights reserved. Licence Number 100022432		Job. No: AP2001	Drg. No: AP2001-ESSO-SM-03/03	Sheet Number: 3 of 10	Rev:



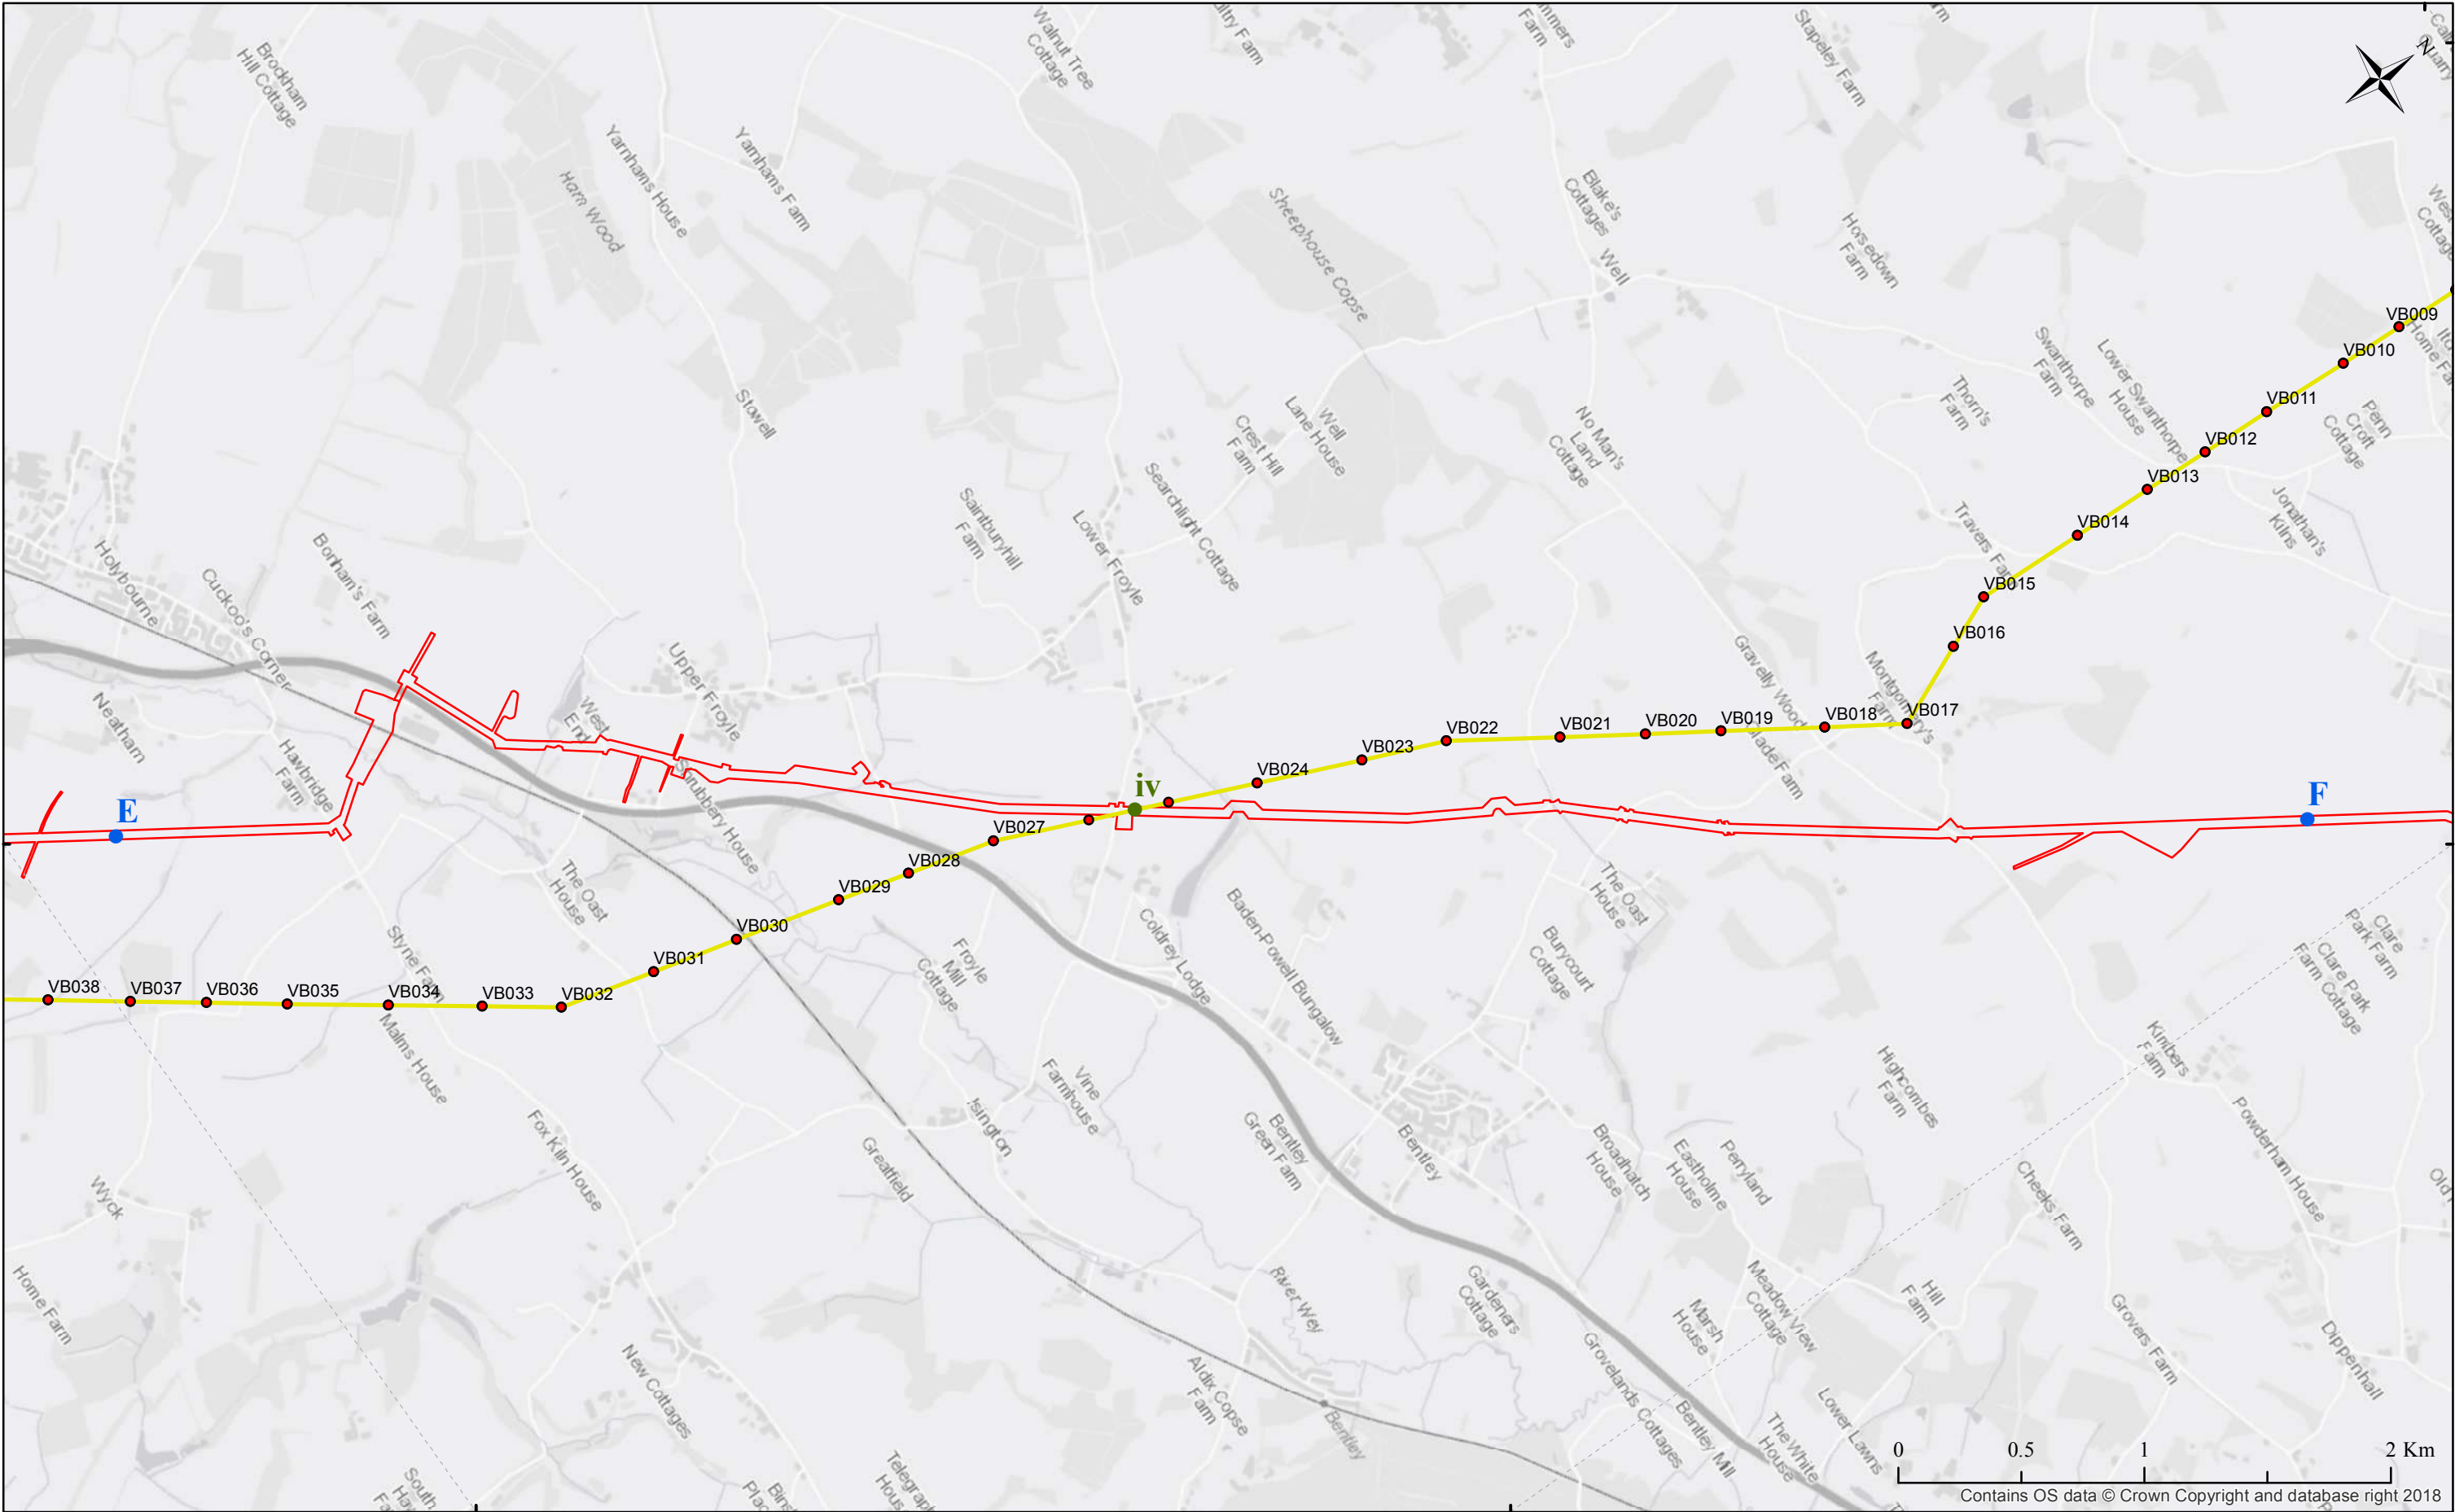


Prepared by 	Prepared for: 	Client: National Grid	Scale: 1:25,000 @ A3	Date: 09/04/2019	Key: <div><div><div><div><div></div><div>ii (X) 473408 (Y) 137564</div></div><div><div></div><div>iii (X) 473931 (Y) 138495</div></div><div><div></div><div>D (X) 468324 (Y) 133891</div></div><div><div></div><div>E (X) 474487 (Y) 140396</div></div></div><div><div><div></div><div>National Grid Towers</div></div><div><div></div><div>National Grid Over Head Line</div></div></div><div>Esso Pipeline Order Limits Provided by National Grid</div></div></div>
		Title: Indicative Plan showing Esso Southampton to london Replacement Pipeline Route with National Grid Over Head Lines			
Ordnance Survey (c) Crown Copyright 2017. All rights reserved. Licence Number 100022432		Job. No: AP2001	Drg. No: AP2001-ESSO-SM-03/04	Sheet Number: 4 of 10	Rev:



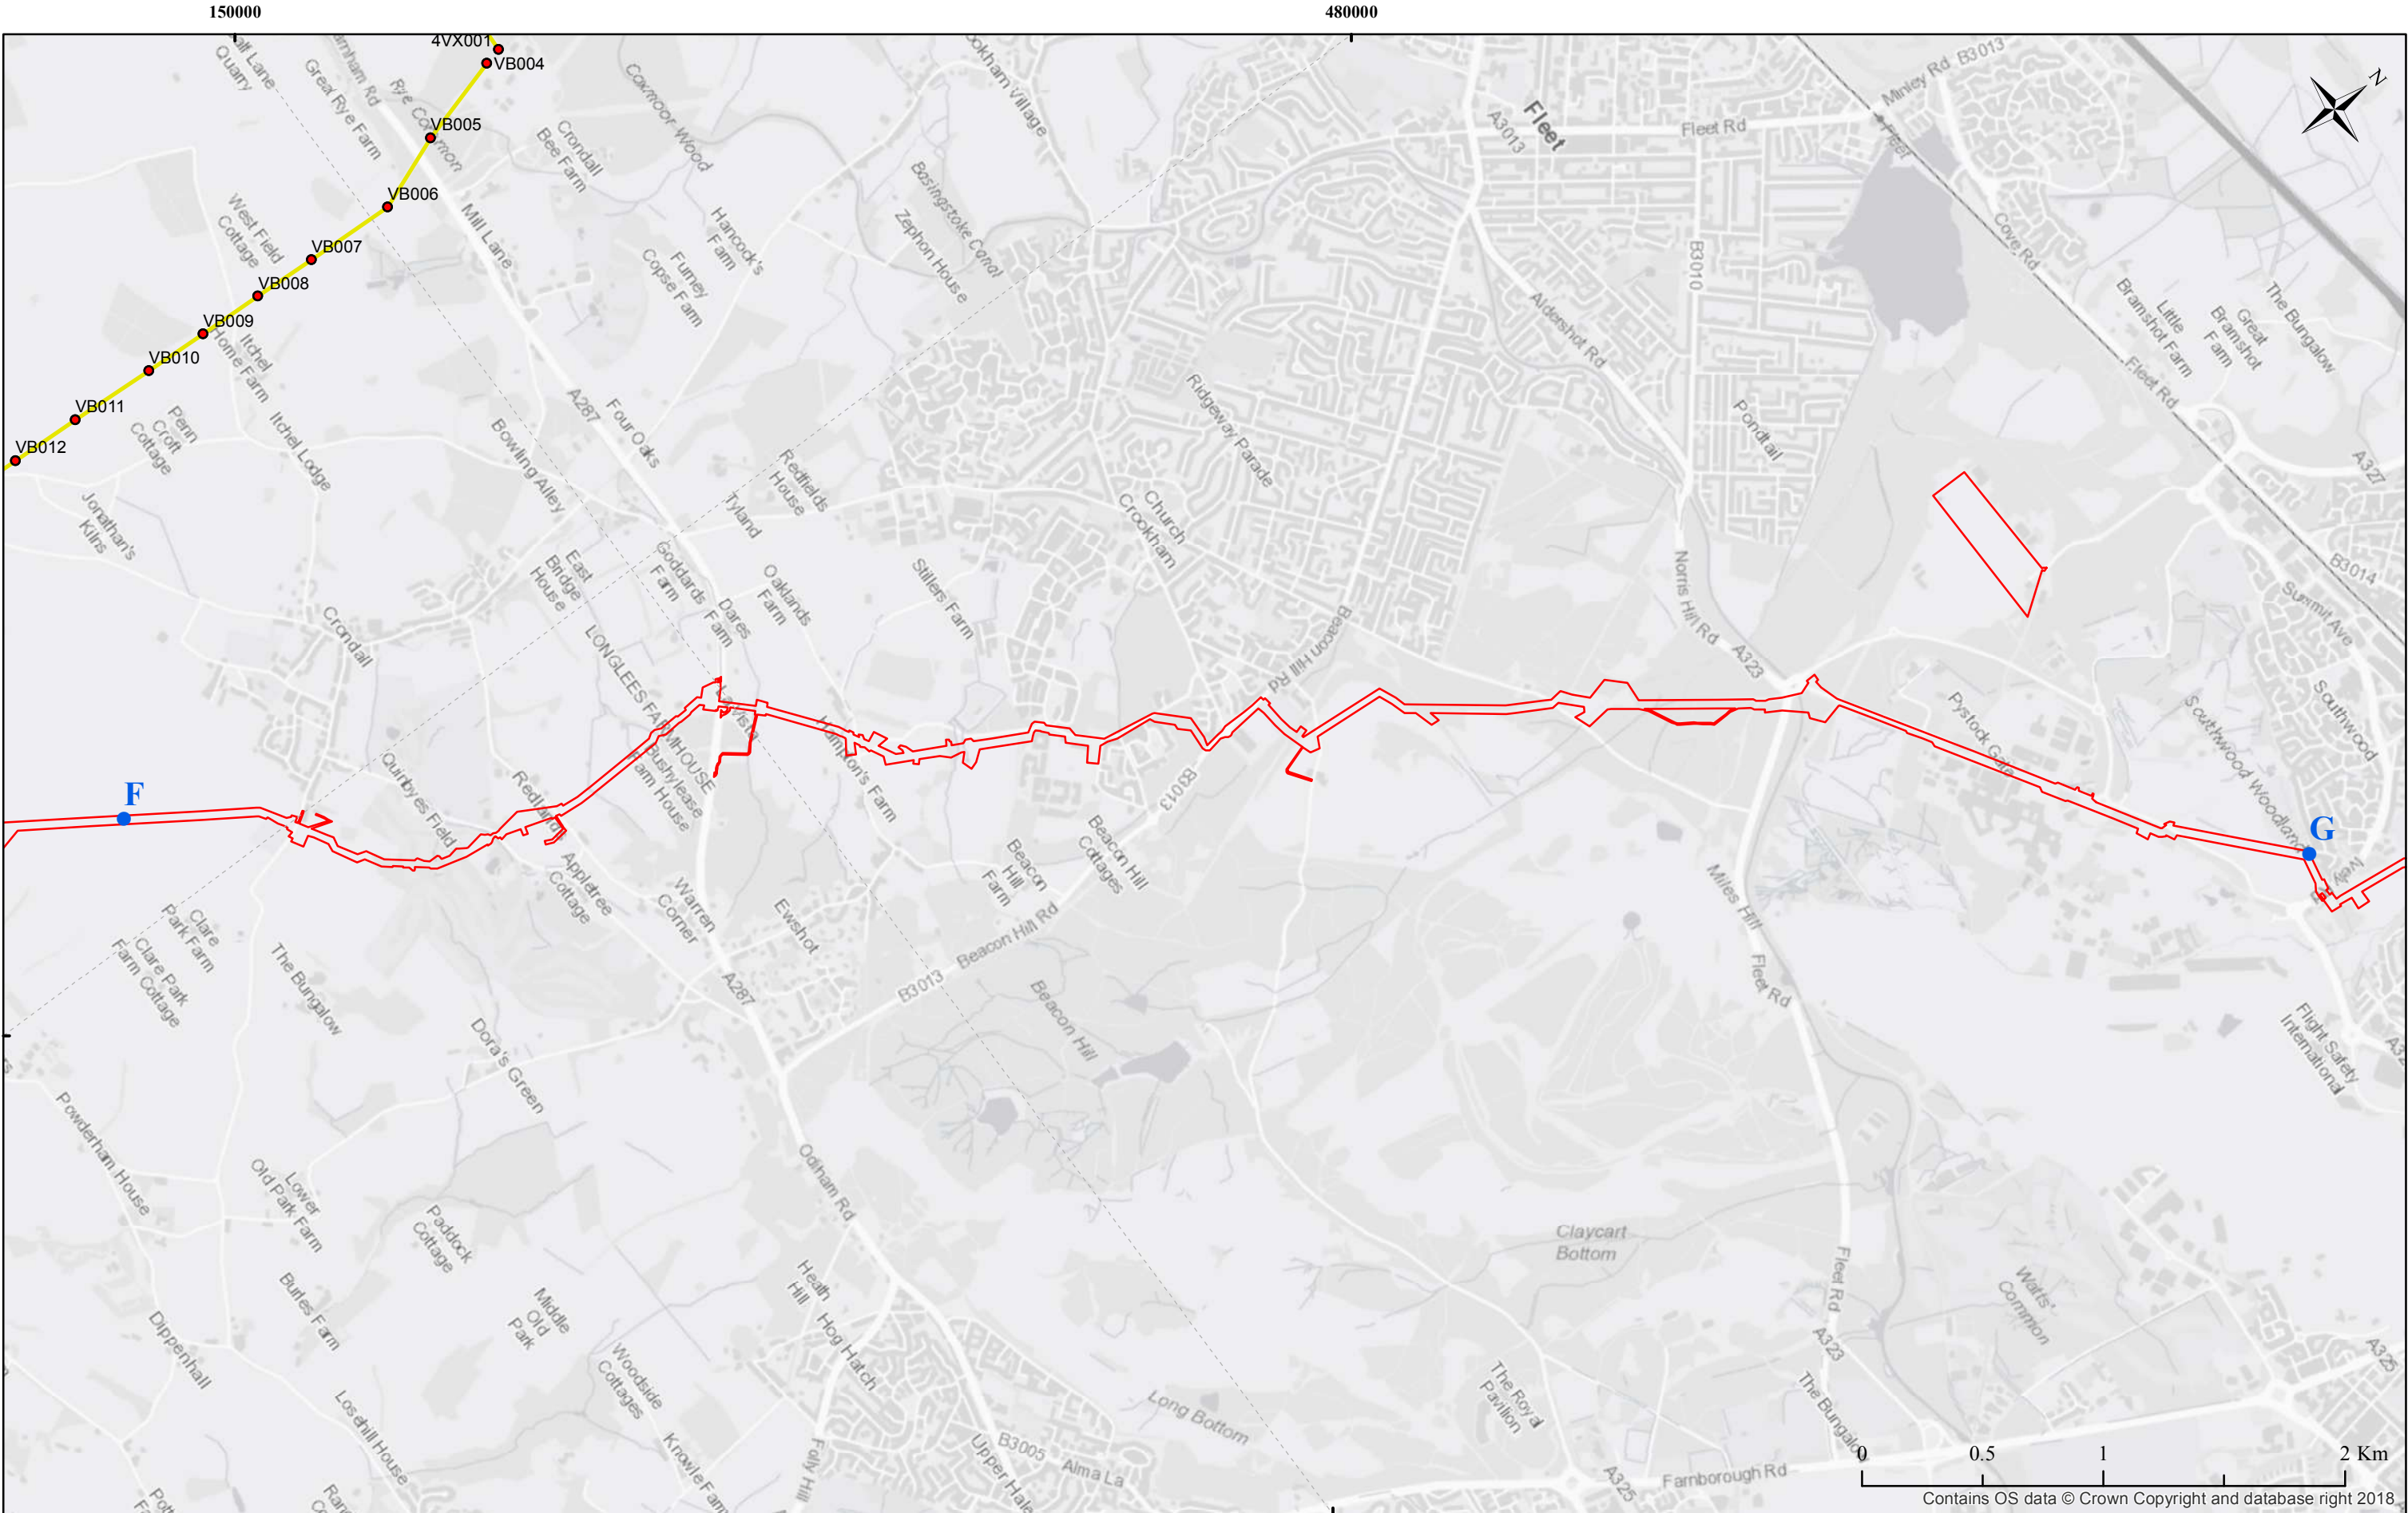

Prepared by 	Prepared for: 	Client: National Grid	Scale: 1:25,000 @ A3	Date: 09/04/2019	Key: <div><div><div></div> iv (X) 476788 (Y) 143829</div><div><div></div> E (X) 474487 (Y) 140396</div><div><div></div> F (X) 479564 (Y) 147703</div><div><div></div> Esso Pipeline Order Limits Provided by National Grid</div><div><div></div> National Grid Towers</div><div><div></div> National Grid Over Head Line</div></div>
		Title: Indicative Plan showing Esso Southampton to london Replacement Pipeline Route with National Grid Over Head Lines			
Ordnance Survey (c) Crown Copyright 2017. All rights reserved. Licence Number 100022432		Job. No: AP2001	Drg. No: AP2001-ESSO-SM-03/05	Sheet Number: 5 of 10	Rev:



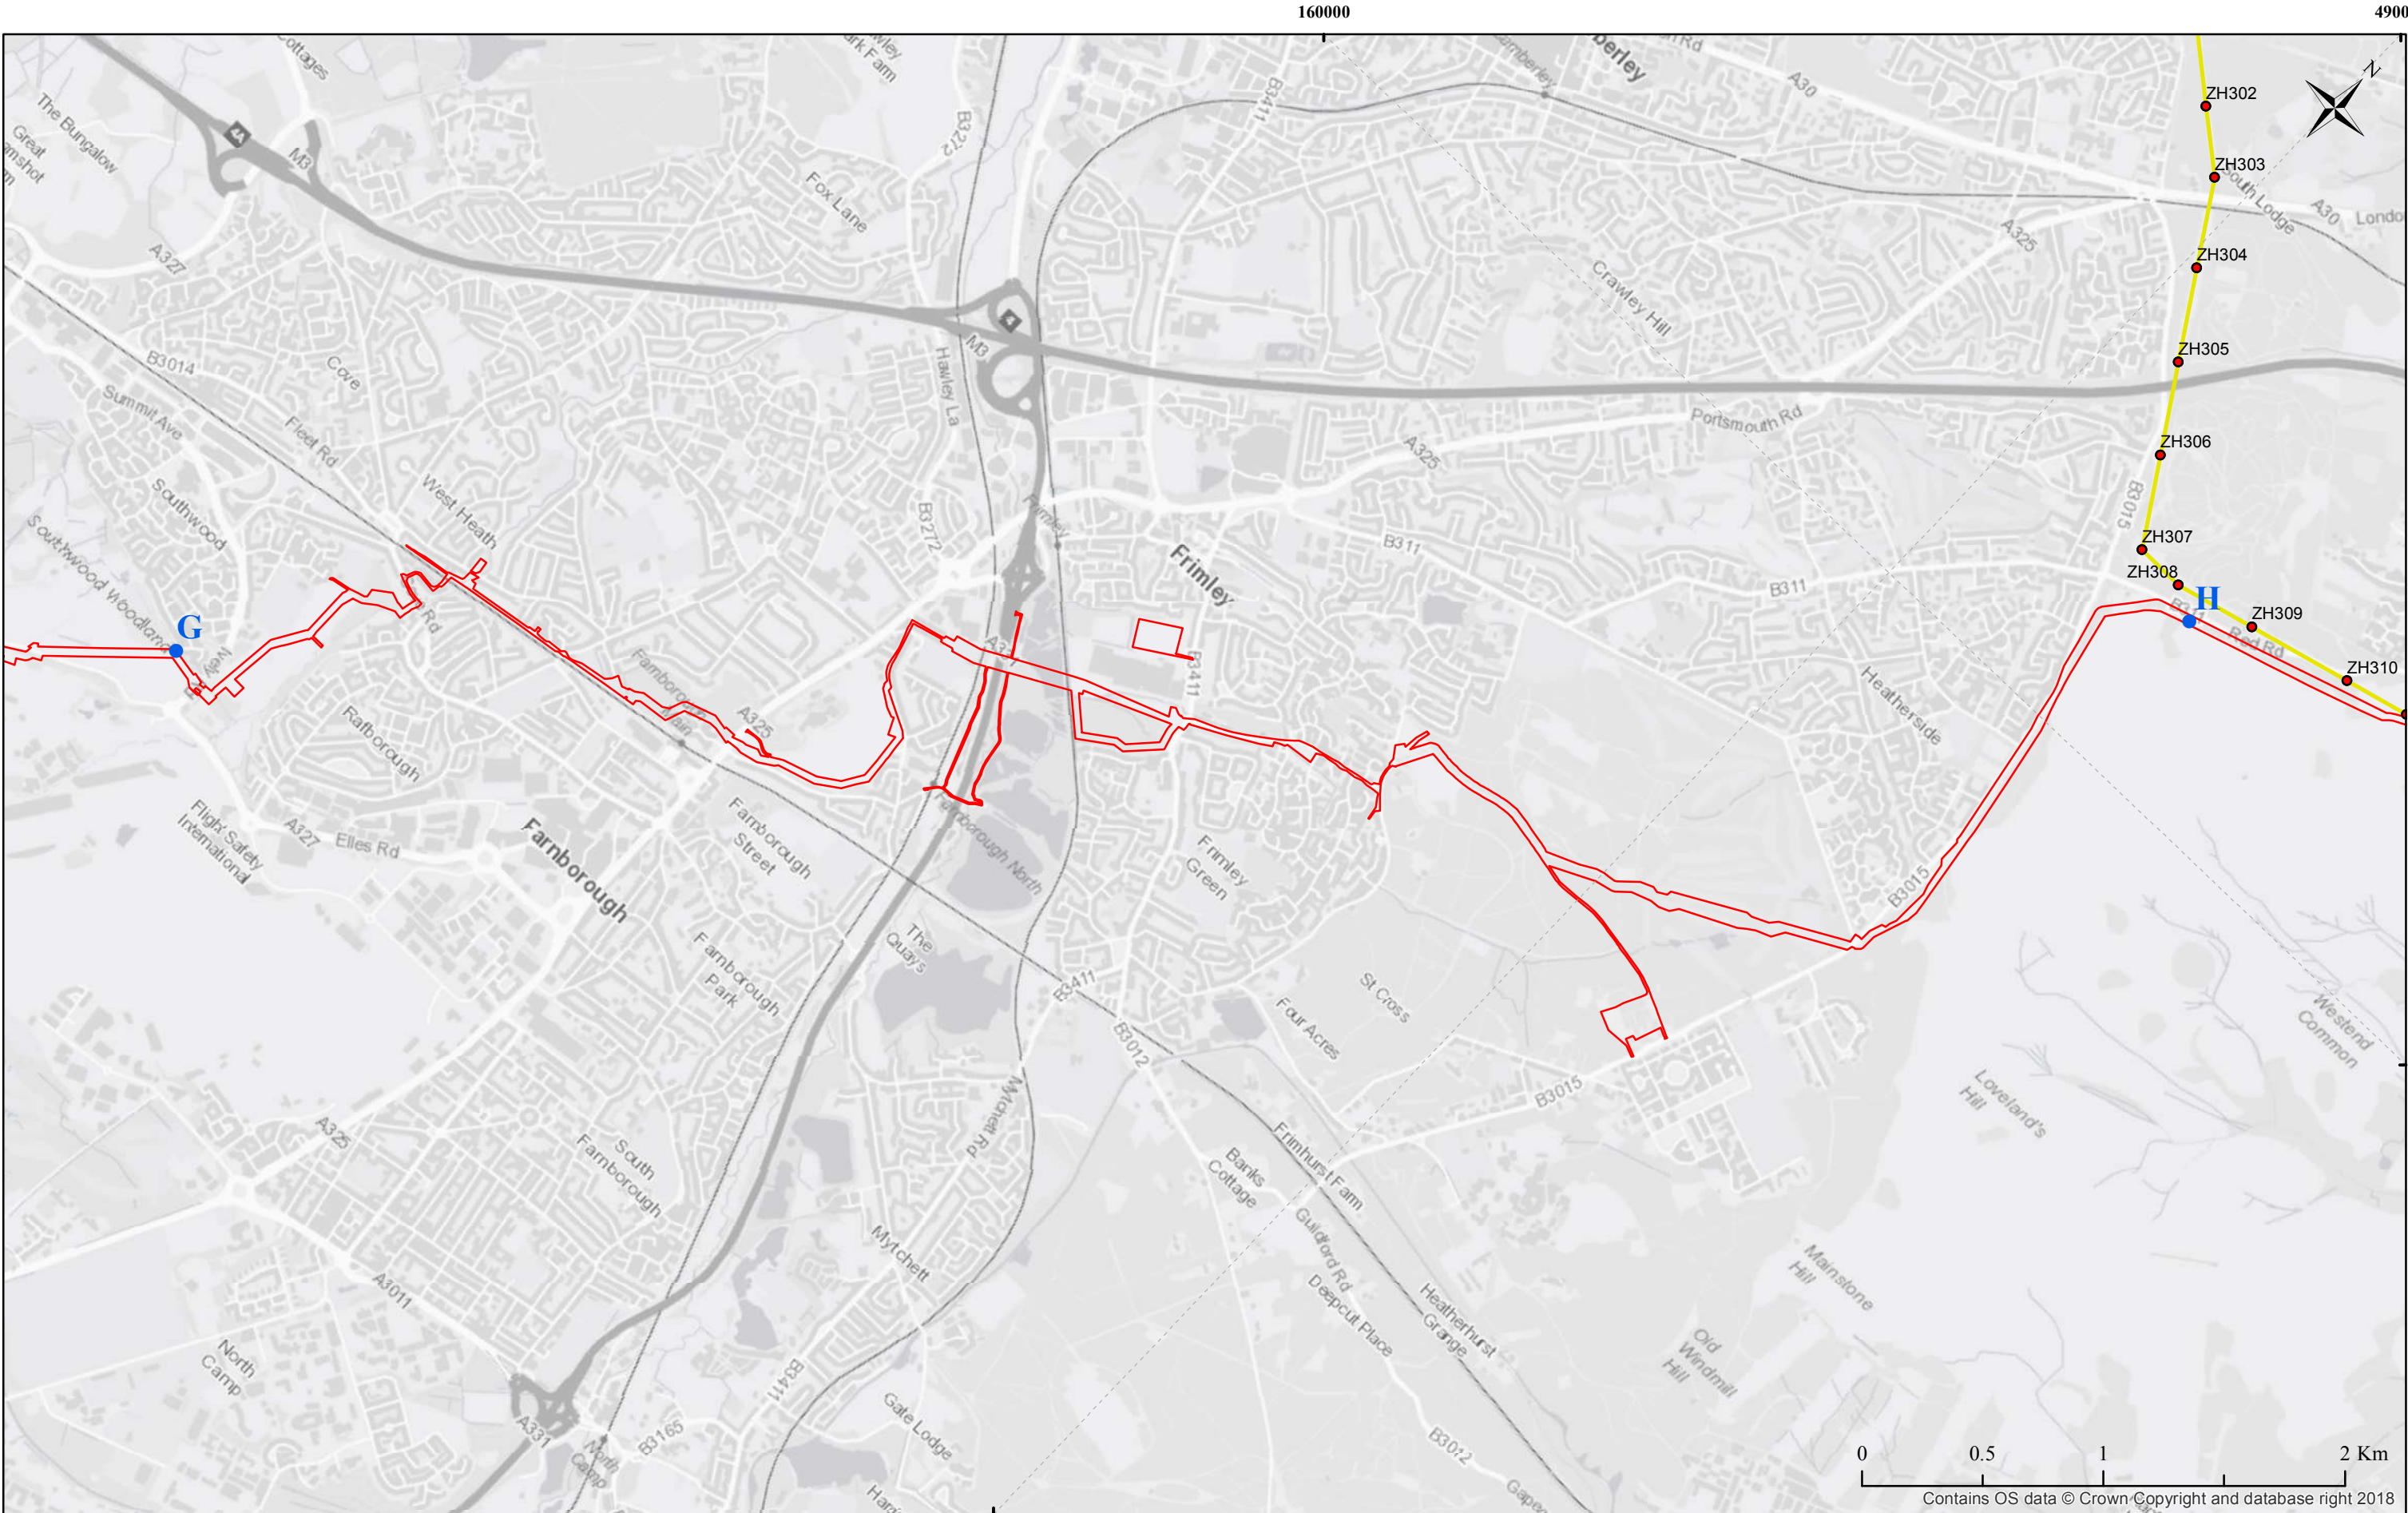

Prepared by 		Client: National Grid	Scale: 1:25,000 @ A3	Date: 09/04/2019	Key: <div><div></div> F (X) 479564 (Y) 147703</div> <div><div></div> G (X) 485080 (Y) 154881</div> <div><div></div> Esso Pipeline Order Limits Provided by National Grid</div> <div><div></div> National Grid Towers</div> <div><div></div> National Grid Over Head Line</div>
		Title: Indicative Plan showing Esso Southampton to london Replacement Pipeline Route with National Grid Over Head Lines			
Ordnance Survey (c) Crown Copyright 2017. All rights reserved. Licence Number 100022432		Job. No: AP2001	Drg. No: AP2001-ESSO-SM-03/06	Sheet Number: 6 of 10	Rev:






Prepared by 	Prepared for: 	Client: National Grid	Scale: 1:25,000 @ A3	Date: 09/04/2019	Key: <div><div></div> G (X) 485080 (Y) 154881</div> <div><div></div> H (X) 491035 (Y) 160717</div> <div><div></div> Esso Pipeline Order Limits Provided by National Grid</div> <div><div></div> National Grid Towers</div> <div><div></div> National Grid Over Head Line</div>
		Title: Indicative Plan showing Esso Southampton to london Replacement Pipeline Route with National Grid Over Head Lines			
Ordnance Survey (c) Crown Copyright 2017. All rights reserved. Licence Number 100022432		Job. No: AP2001	Drg. No: AP2001-ESSO-SM-03/07	Sheet Number: 7 of 10	Rev:




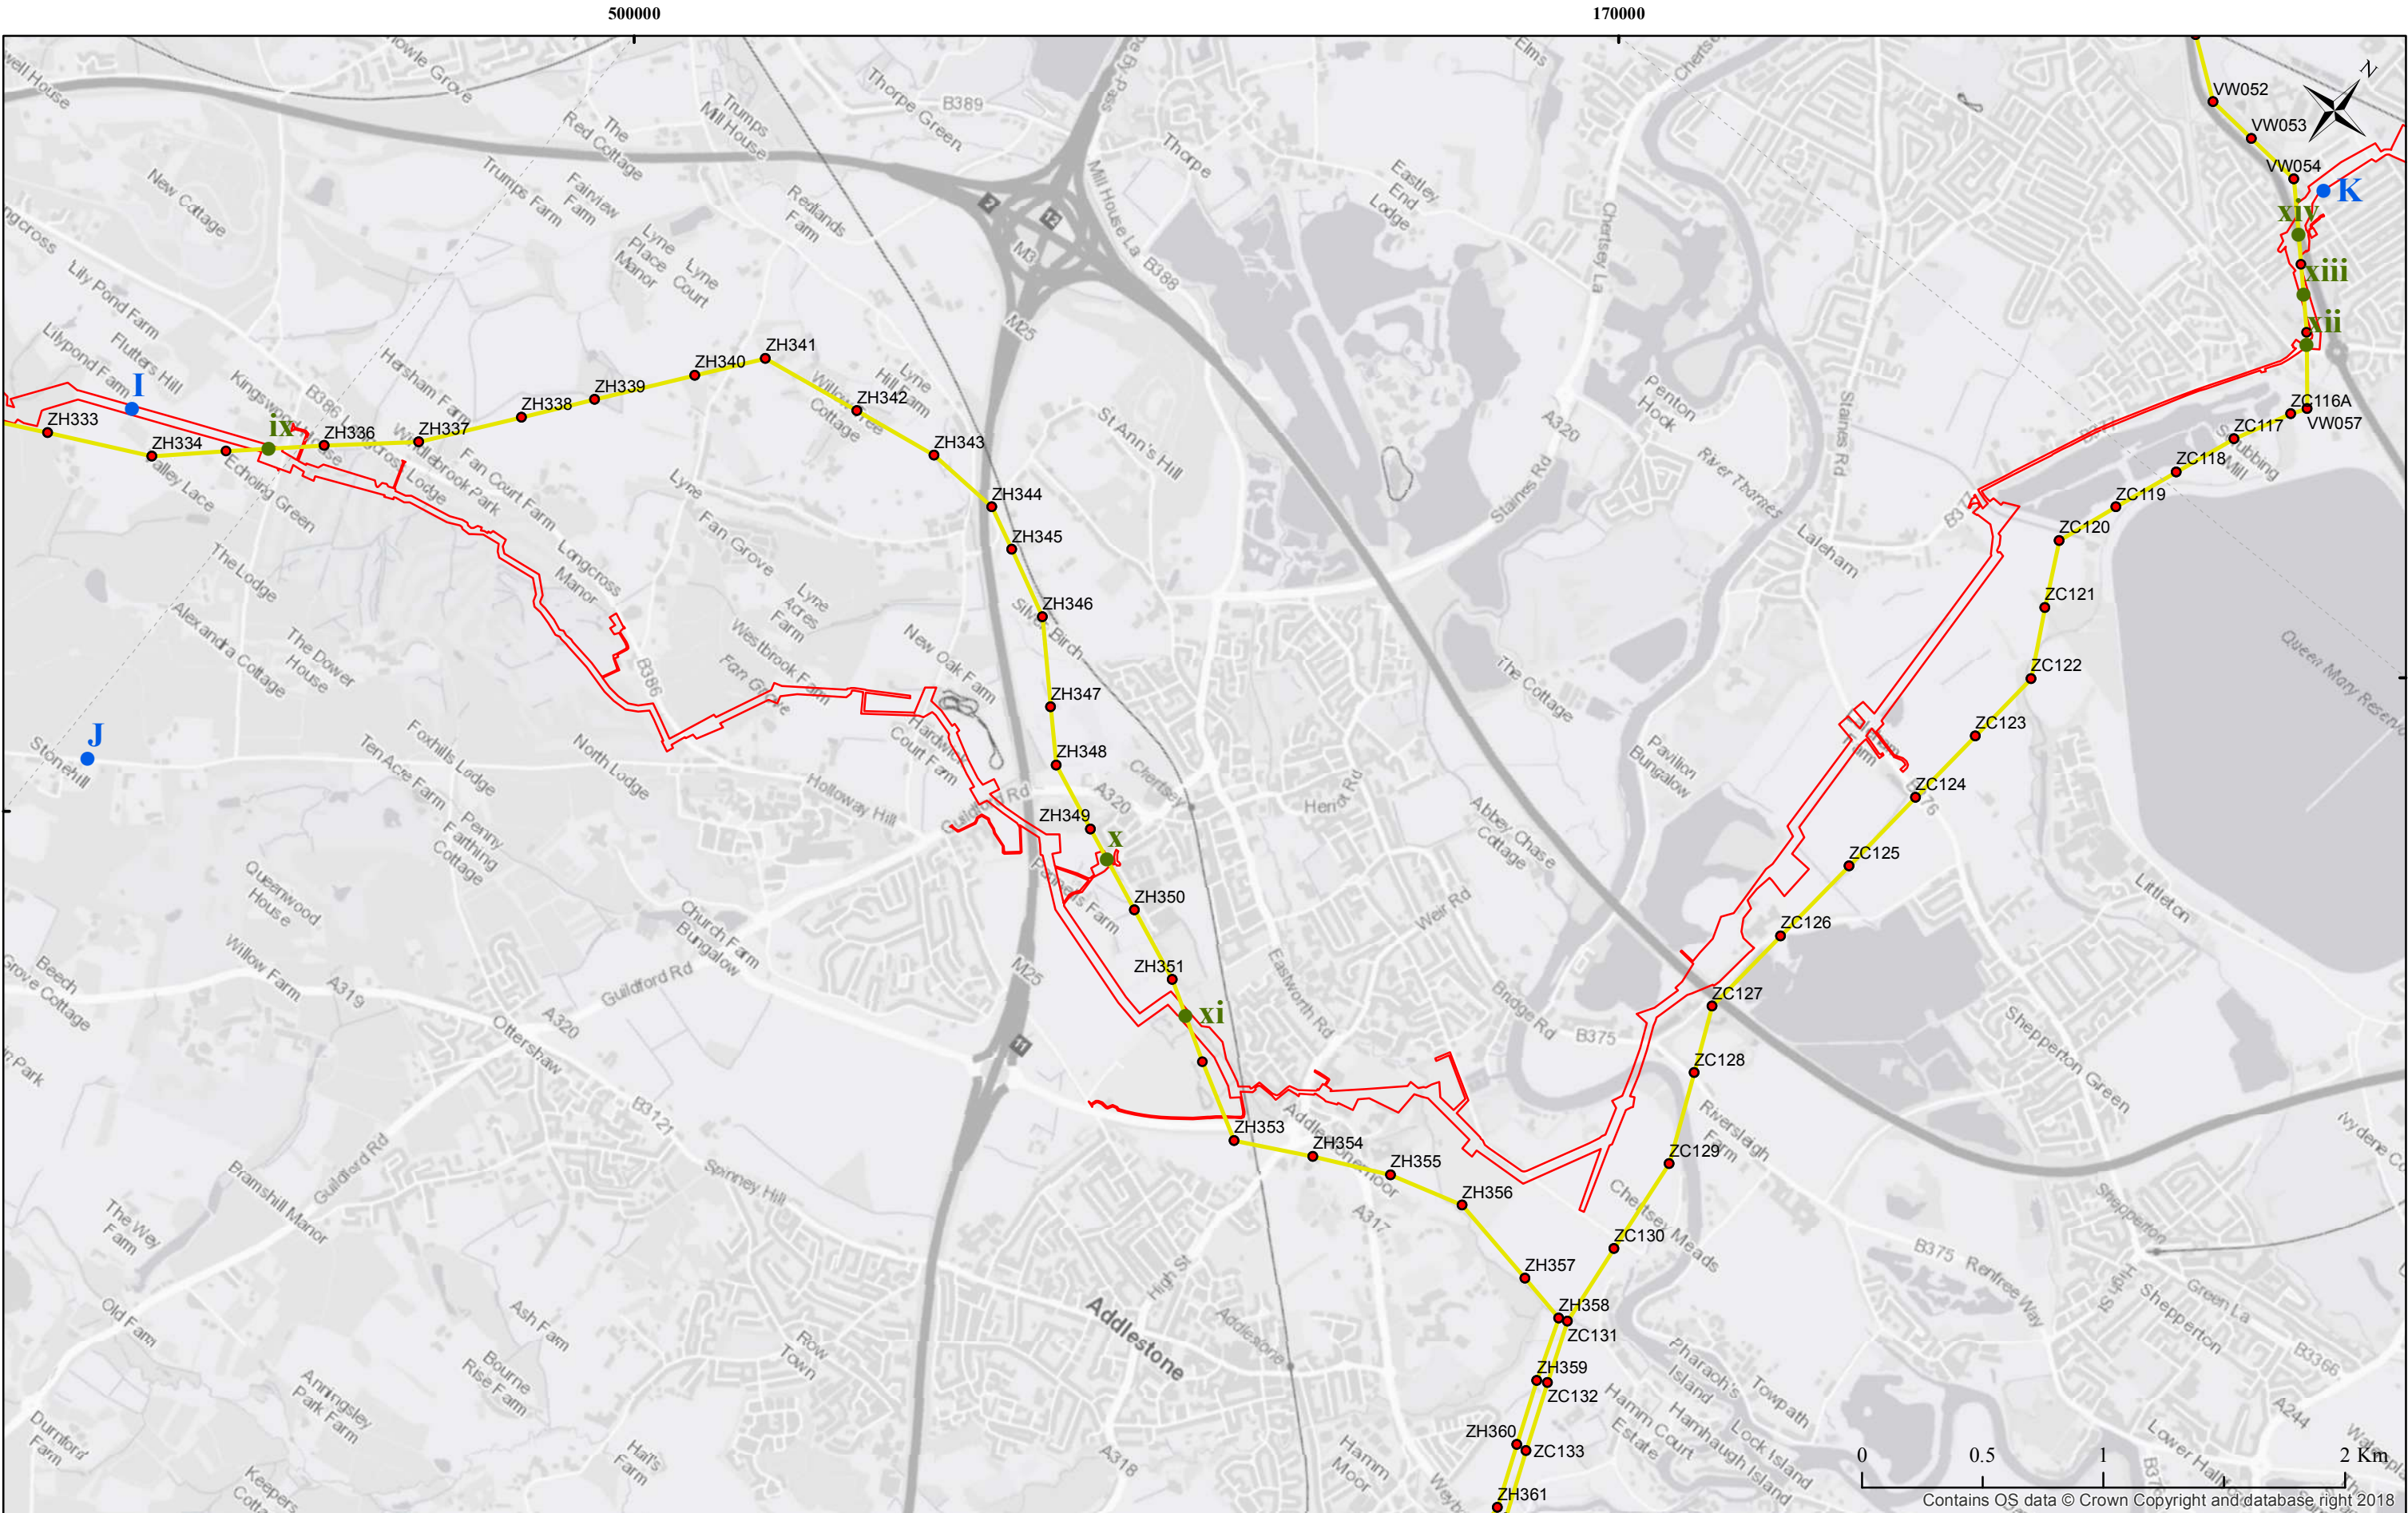

Prepared by 	Prepared for: 	Client: National Grid		Scale: 1:25,000 @ A3		Date: 09/04/2019		<div>Key:</div> <div><div><div><div></div><div>v (X) 492007 (Y) 161067</div></div><div><div></div><div>vi (X) 493955 (Y) 161691</div></div><div><div></div><div>vii (X) 494589 (Y) 162124</div></div><div><div></div><div>viii (X) 496538 (Y) 163304</div></div><div><div></div><div>H (X) 491035 (Y) 160717</div></div></div><div><div><div></div><div>I (X) 499360 (Y) 164921</div></div><div><div></div><div>J (X) 500132 (Y) 163677</div></div><div><div></div><div>Esso Pipeline Order Limits Provided by National Grid</div></div><div><div></div><div>National Grid Towers</div></div><div><div></div><div>National Grid Over Head Line</div></div></div></div>
		Title: Indicative Plan showing Esso Southampton to london Replacement Pipeline Route with National Grid Over Head Lines						
		Job. No: AP2001	Drg. No: AP2001-ESSO-SM-03/08	Sheet Number: 8 of 10		Rev:		
Ordnance Survey (c) Crown Copyright 2017. All rights reserved. Licence Number 100022432								

Ordnance Survey (c) Crown Copyright 2017.
All rights reserved. Licence Number 100022432

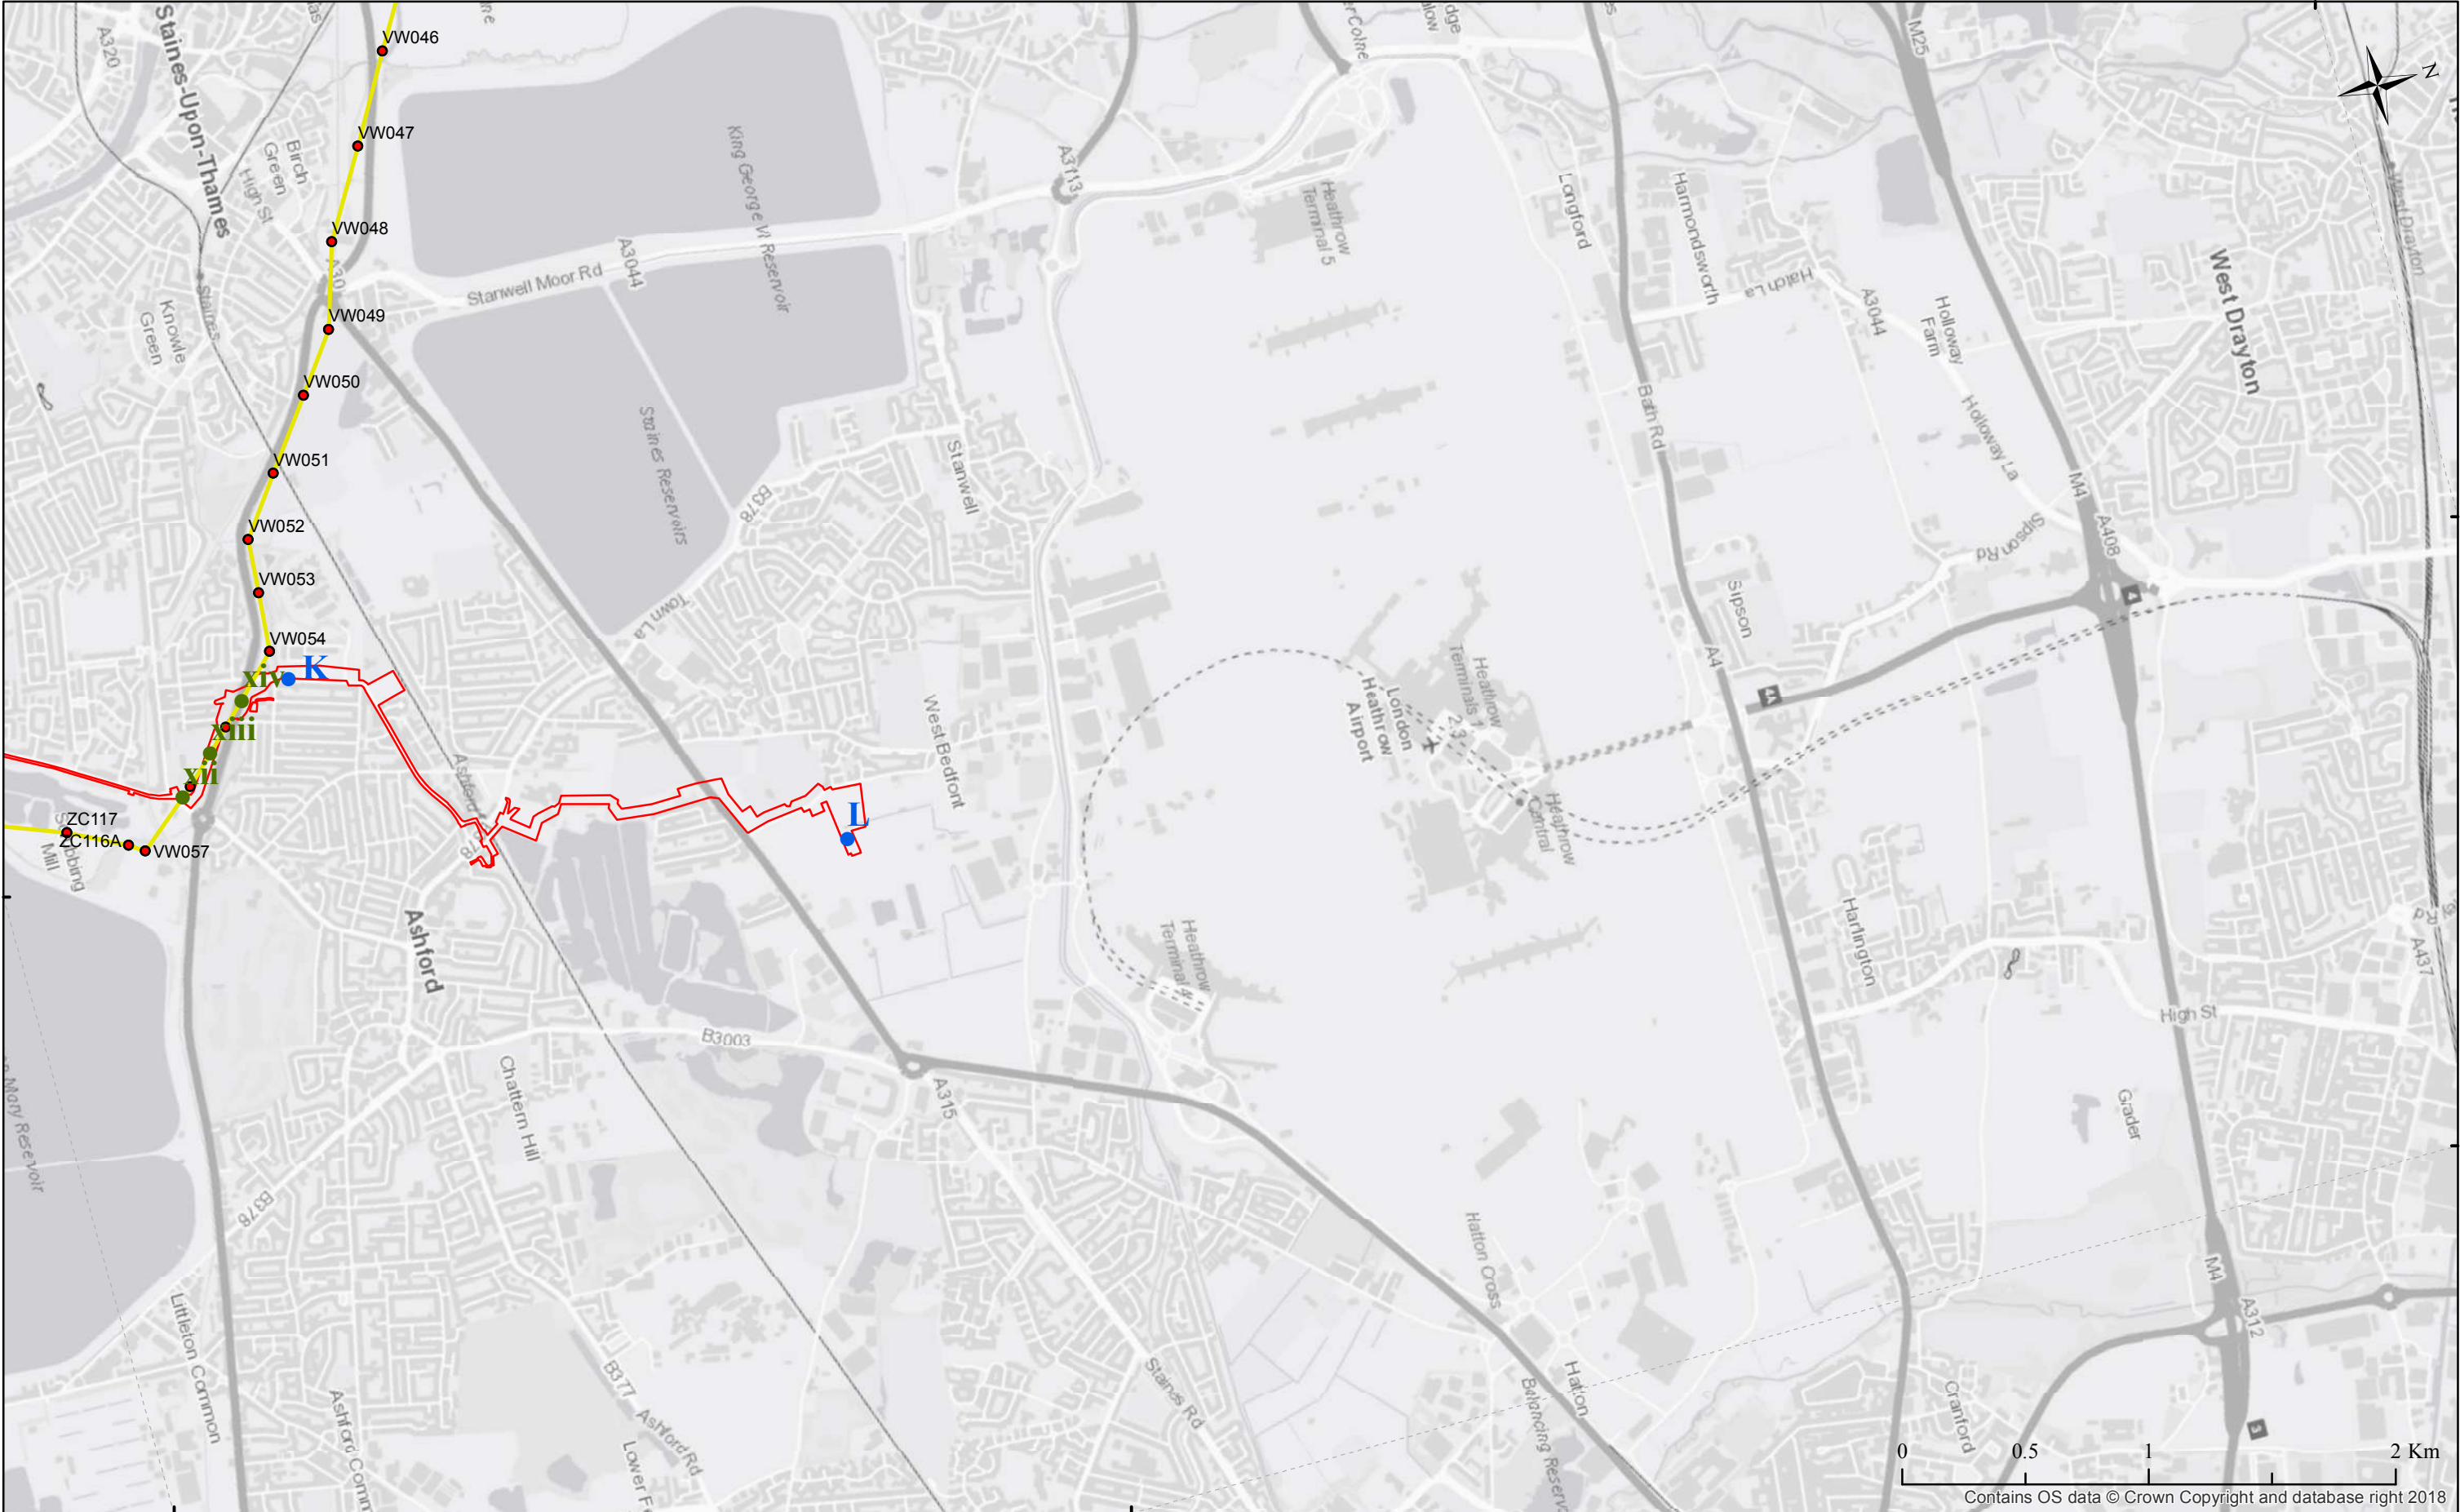

Prepared by <div> INDUSTRIAL HIGHWAYS CONSULTANTS LTD</div>	Prepared for: <div></div>	Client: National Grid	Scale: 1:25,000 @ A3	Date: 09/04/2019	<div>Key:</div> <div><div><div><div></div></div><div>ix (X) 499904 (Y) 165149</div></div><div><div><div></div></div><div>x (X) 503672 (Y) 166019</div></div><div><div><div></div></div><div>xi (X) 504327 (Y) 165727</div></div><div><div><div></div></div><div>xii (X) 506178 (Y) 170810</div></div><div><div><div></div></div><div>xiii (X) 506035 (Y) 170965</div></div><div><div><div></div></div><div>xiv (X) 505862 (Y) 171141</div></div><div><div><div></div></div><div>I (X) 499360 (Y) 164921</div></div><div><div><div></div></div><div>J (X) 500132 (Y) 163677</div></div><div><div><div></div></div><div>K (X) 505829 (Y) 171352</div></div><div><div><div></div></div><div>Esso Pipeline Order Limits Provided by National Grid</div></div><div><div><div></div></div><div>National Grid Towers</div></div><div><div><div></div></div><div>National Grid Over Head Line</div></div></div>
		Title: Indicative Plan showing Esso Southampton to london Replacement Pipeline Route with National Grid Over Head Lines			
Ordnance Survey (c) Crown Copyright 2017. All rights reserved. Licence Number 100022432			Job. No: AP2001	Drg. No: AP2001-ESSO-SM-03/09	Sheet Number: 9 of 10



Prepared by  <small>INDUSTRIAL HEALTH CARE SERVICES LIMITED</small>	Prepared for: 	Client: National Grid	Scale: 1:25,000 @ A3	Date: 09/04/2019	Key: <div><div><div></div><div>xii (X) 506178 (Y) 170810</div></div><div><div></div><div>xiii (X) 506035 (Y) 170965</div></div><div><div></div><div>xiv (X) 505862 (Y) 171141</div></div><div><div></div><div>K (X) 505829 (Y) 171352</div></div><div><div></div><div>L (X) 507055 (Y) 173359</div></div><div><div></div><div>Esso Pipeline Order Limits Provided by National Grid</div></div><div><div></div><div>National Grid Towers</div></div><div><div></div><div>National Grid Over Head Line</div></div></div>
		Title: Indicative Plan showing Esso Southampton to london Replacement Pipeline Route with National Grid Over Head Lines			
Ordnance Survey (c) Crown Copyright 2017. All rights reserved. Licence Number 100022432		Job. No: AP2001	Drg. No: AP2001-ESSO-SM-03/010	Sheet Number: 10 of 10	Rev:



- Legend:**
- Substations Commissioned
 - Circuits
 - Commissioned
 - Decommissioned Group
 - Planned and Spares
 - OHL 400kV Commissioned
 - OHL 275kV Commissioned
 - OHL 132kV & Below Commissioned
 - Towers Commissioned
 - Buried Cable Commissioned
 - Fibre Cable Commissioned
 - Pilot Cable
 - Oil Pipe
 - Cooling Pipe
 - Cooling Station
 - RAMM
 - Gas Operational Boundary
 - Gas Site Boundary
 - Block Valve
 - Compressor
 - LNG Site
 - Multijunction
 - Minimum Offtake
 - Future Minimum Offtake
 - Offtake
 - Pressure Reduction Installation
 - Pig Trap
 - Terminal
 - Transferred Offtake
 - Aerial Marker Post
 - CP Test Post
 - Transformer Rectifier
 - Gas Pipe Feeder
 - Commissioned
 - Decommissioned Group
 - Planned and Spares
 - CP Protected Section Range
 - Pipe Line Control Point

Notes:

Esso Pipeline

0 0.38 0.8 Kilometers


OS Disclaimer: Background Mapping information has been reproduced from the Ordnance Survey map by permission of Ordnance Survey on behalf of The controller of Her Majesty's Stationery Office. ©Crown Copyright Ordnance Survey NationalGrid Electricity-100024241.NationalGrid Gas-100024886

Date: 10/08/2018
Time: 13:52:16

Page size: A3 Landscape Scale: 1: 15,000
Print by: Holdsworth, Anne



NG Disclaimer: National Grid UK Transmission. The asset position information represented on this map is the intellectual property of National Grid PLC (Warwick Technology Park, Warwick, CV346DA) and should not be used without prior authority of National Grid.
Note: Any sketches on the map are approximate and not captured to any particular level of precision.

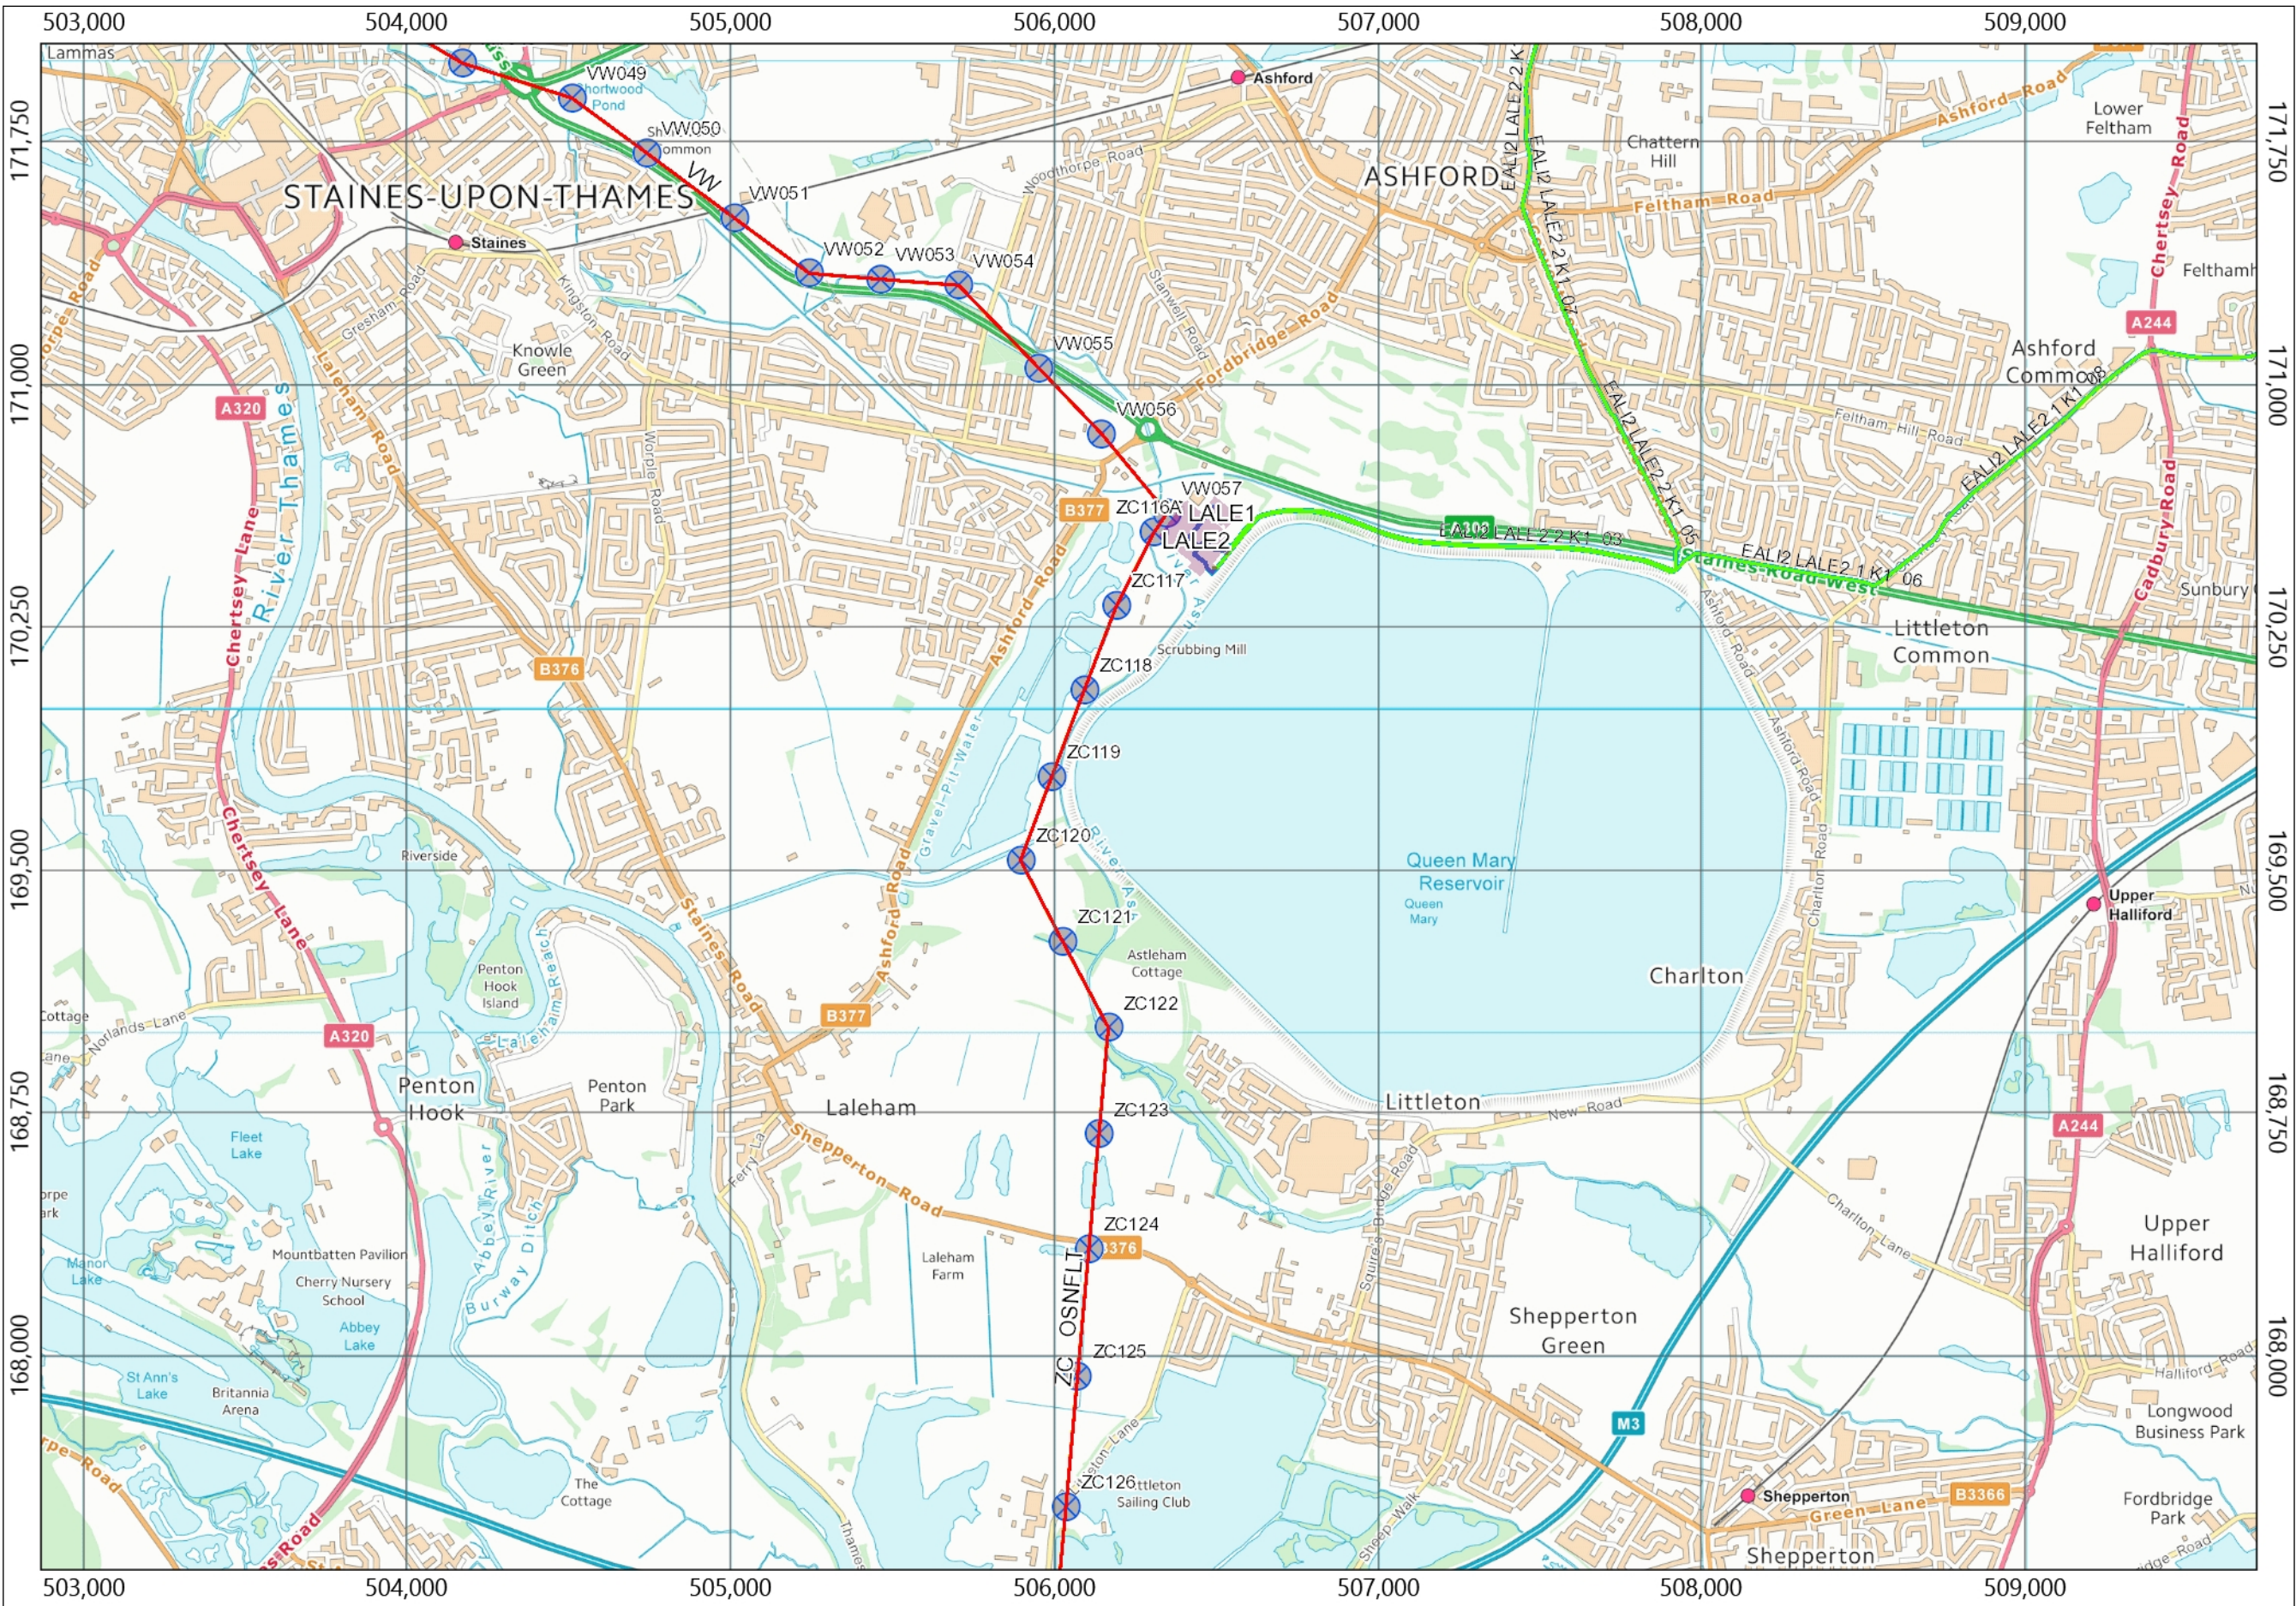

Legend:

- Substations Commissioned
- Circuits
 - Commissioned
 - Decommissioned Group
 - Planned and Spares
- OHL 400kV Commissioned
- OHL 275kV Commissioned
- OHL 132kV & Below Commissioned
- Towers Commissioned
- Buried Cable Commissioned
- Fibre Cable Commissioned
- Pilot Cable
- Oil Pipe
- Cooling Pipe
- Cooling Station
- RAMM
- Gas Operational Boundary
- Gas Site Boundary
- Block Valve
- Compressor
- LNG Site
- Multijunction
- Minimum Offtake
- Future Minimum Offtake
- Offtake
- Pressure Reduction Installation
- Pig Trap
- Terminal
- Transferred Offtake
- Aerial Marker Post
- CP Test Post
- Transformer Rectifier
- Gas Pipe Feeder
 - Commissioned
 - Decommissioned Group
 - Planned and Spares
- CP Protected Section Range
- Pipe Line Control Point

Notes:

Esso pipeline

