

LOCATION PLAN

HyNet Carbon Dioxide Pipeline DCO

Planning Act 2008


The Infrastructure Planning (Applications: Prescribed Forms and Procedure) Regulations 2009 – Regulations 5(2)(q)

Document Reference Number D.2.1

Applicant: Liverpool Bay CCS Limited

Inspectorate Reference: EN070007

English Version

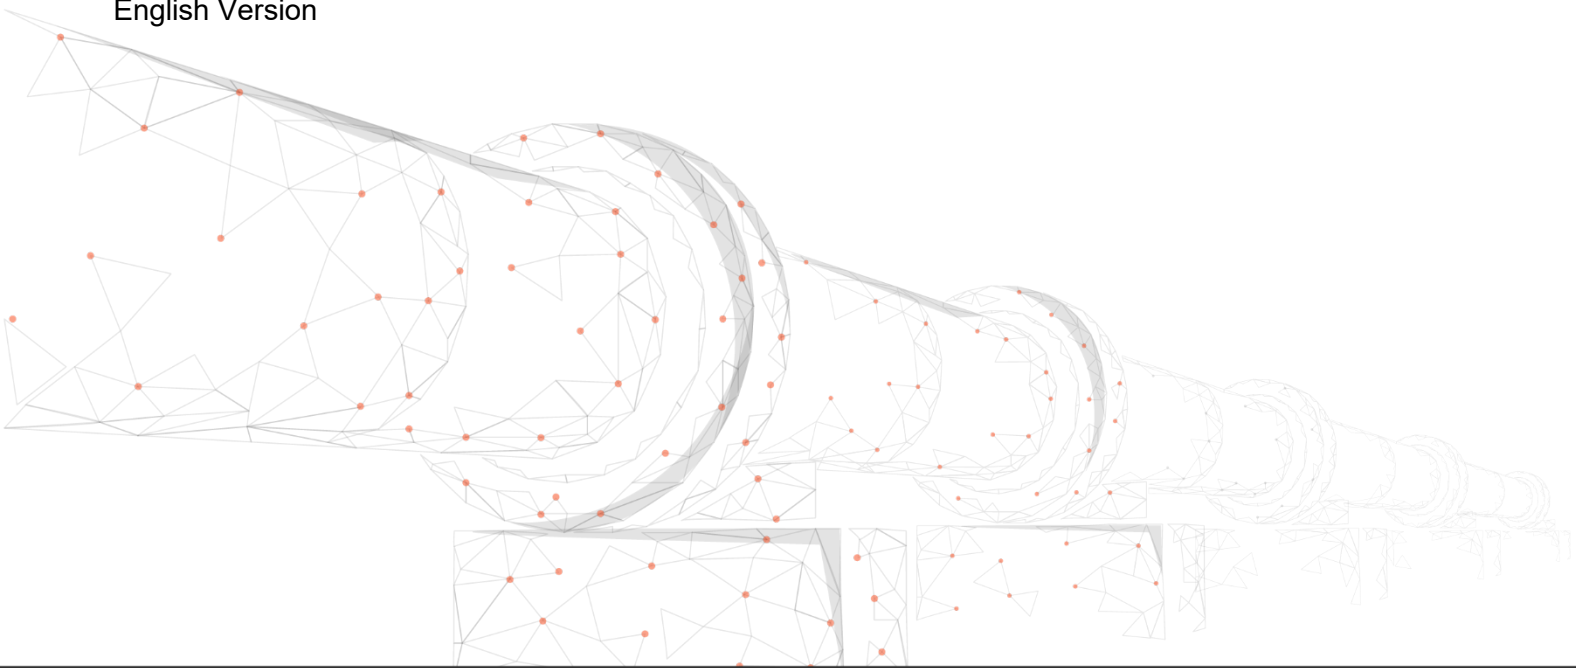

REVISION: A



DATE: September 2022

DOCUMENT OWNER: WSP UK Limited

PUBLIC

QUALITY CONTROL

| Issue/Revision | First Issue | Revision 1 | Revision 2 | Revision 3 |
|------------------------|-------------|------------|------------|------------|
| Document Reference | D.2.1 | | | |
| Revision | A | | | |
| Author Name and Sign | PM | | | |
| Approver Name and Sign | VB | | | |
| Document Owner | WSP | | | |

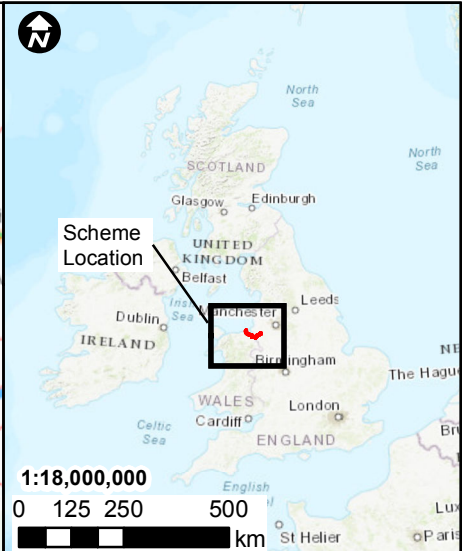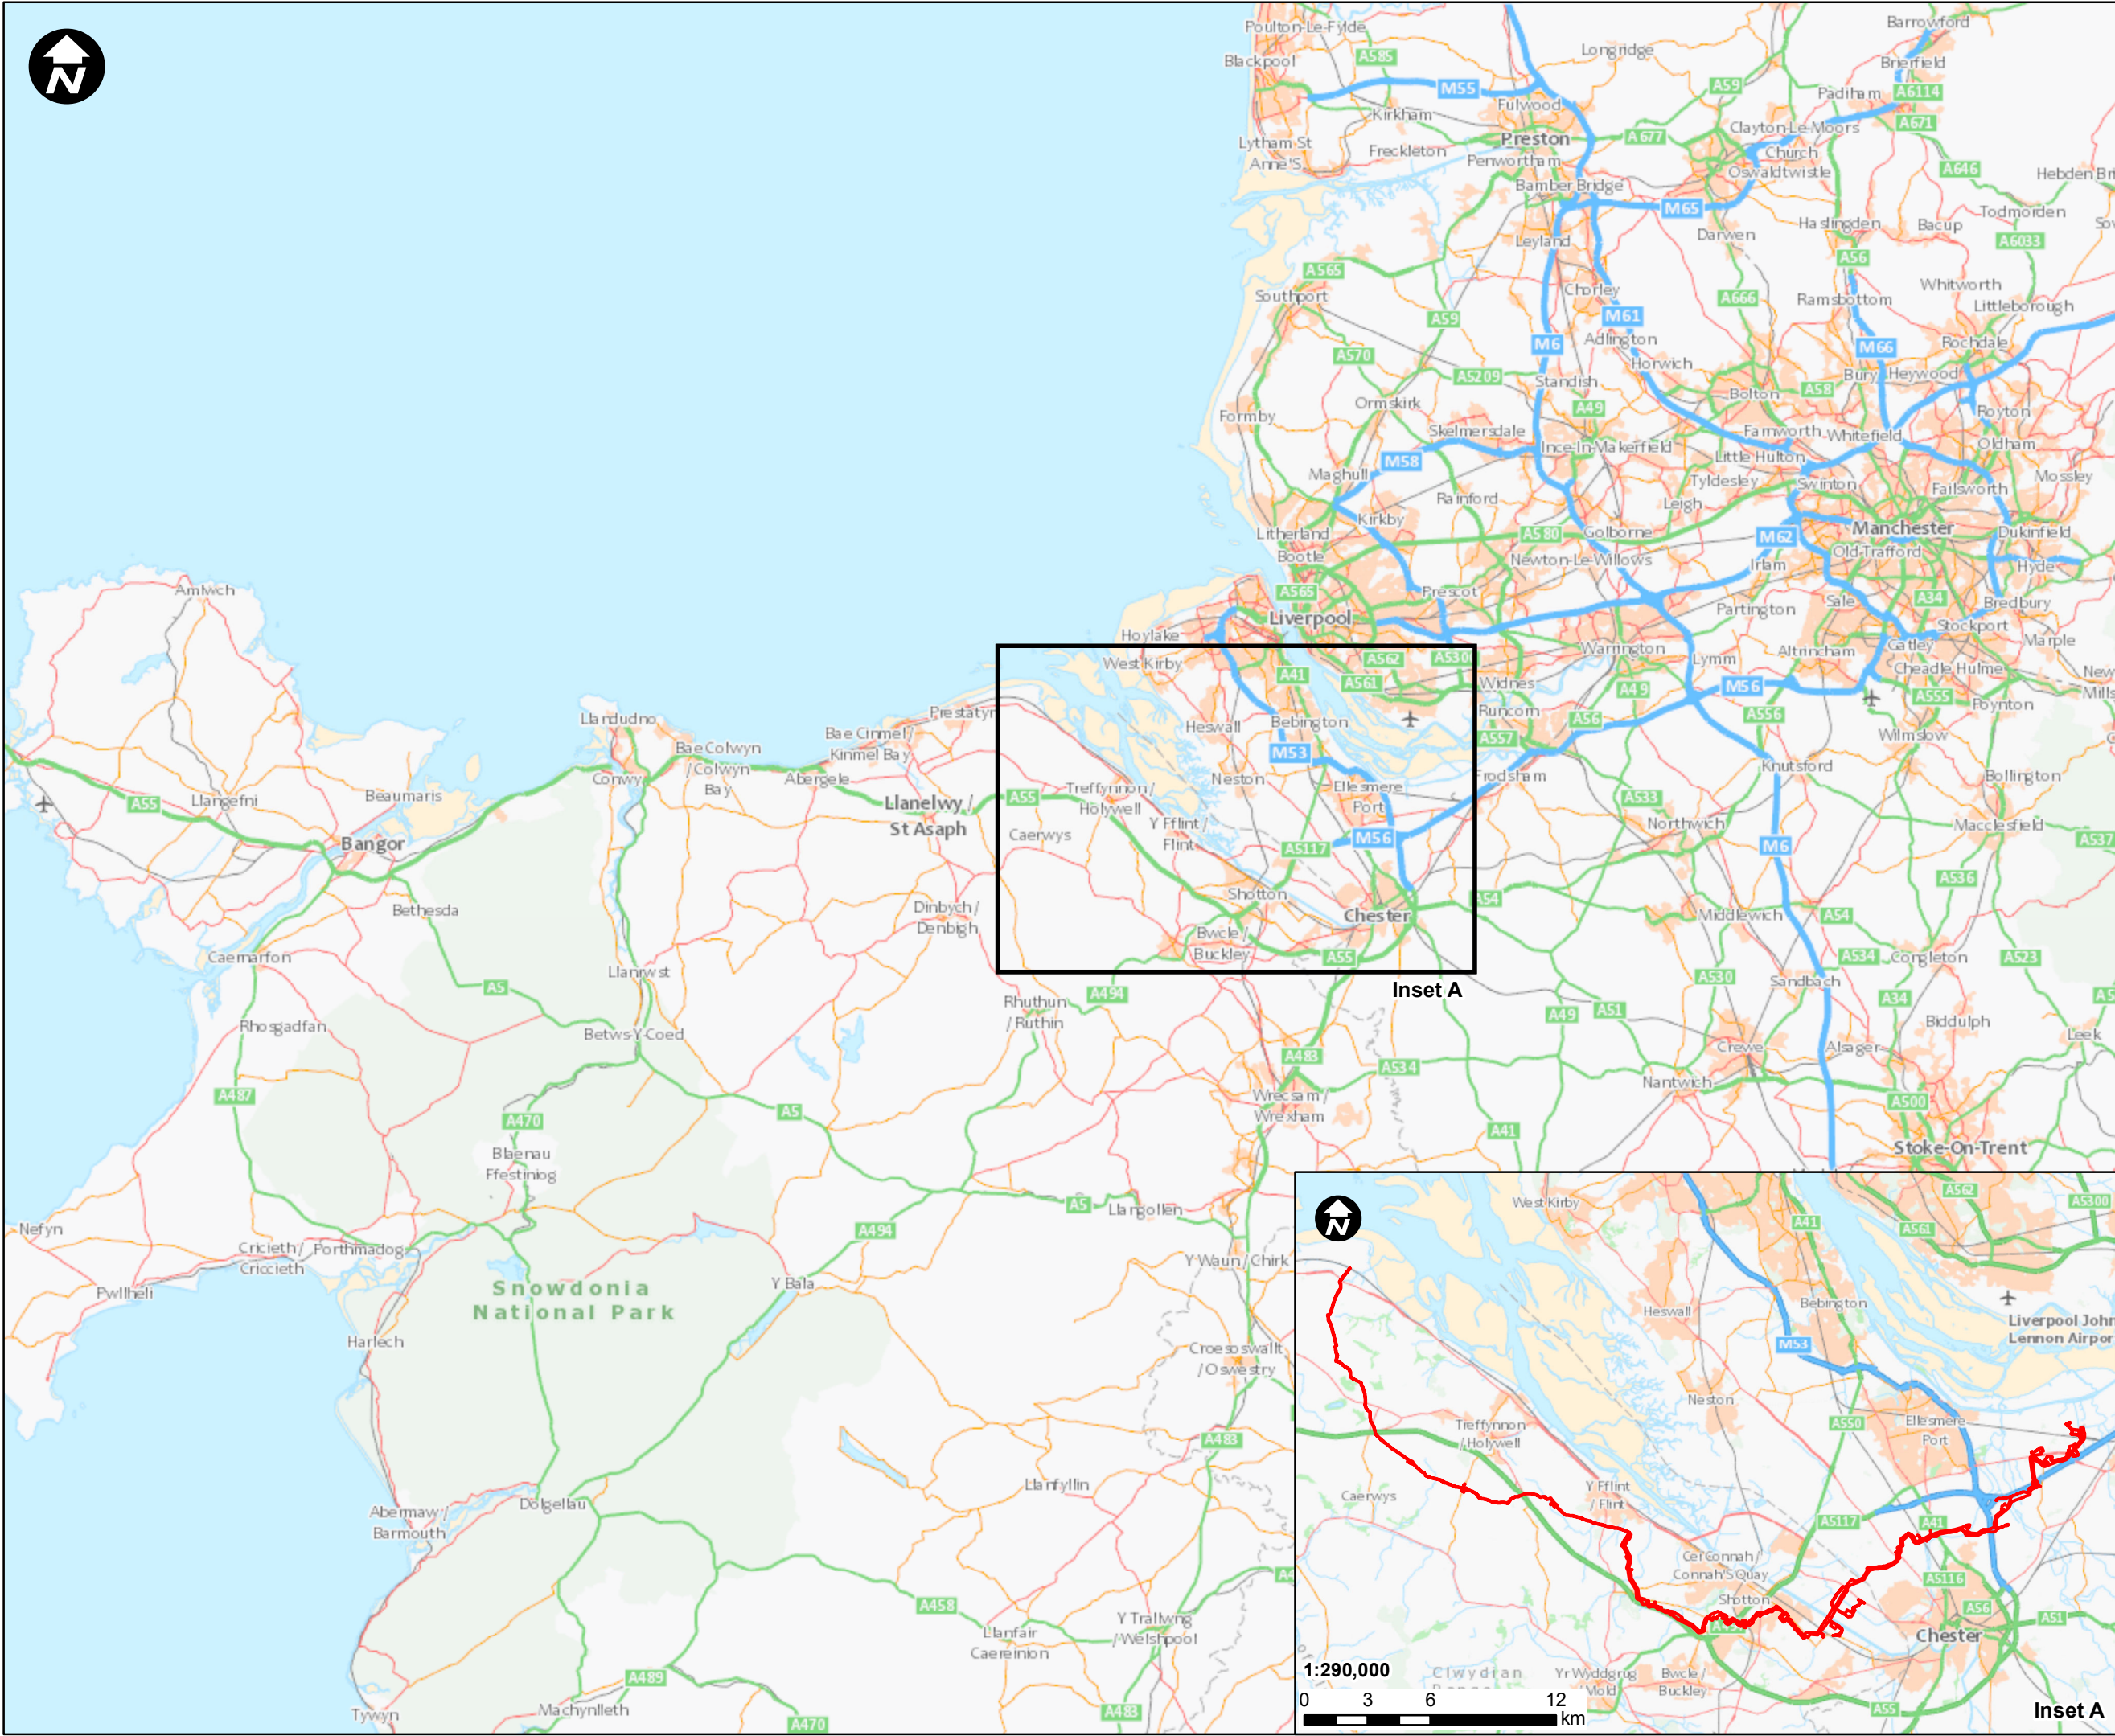

Key

Site Boundary

| | | | | |
|----------|-------|---------|----------|------------|
| A | PM | JH | VB | 27/09/2022 |
| REVISION | DRAWN | CHECKED | APPROVED | DATE |

SCALE: 1:500,000

0 5,000 10,000 Metres

Contains OS data © Crown Copyright and database right 2020

HyNet North West

| | | | |
|---|---------|------------|------------|
| PROJECT TITLE | | | |
| HyNet Carbon Dioxide Pipeline DCO | | | |
| DRAWING TITLE | | | |
| LOCATION PLAN REGULATION 5(2)(o) APPLICATION DOCUMENT REFERENCE D.2.1 | | | |
| DRAWING STATUS | | | |
| FOR DCO SUBMISSION | | | |
| DRAWN | CHECKED | APPROVED | AUTHORISED |
| PM | JH | VB | AV |
| SCALE @ A3 | | DATE | REVISION |
| 1:500,000 | | 27/09/2022 | A |
| DRAWING NUMBER | | | |
| EN070007-D.2.1-LP | | | |

