

1:750,000

**Key:**

- Newbuild Infrastructure Boundary
- 1km Buffer
- Section Dividing Line
- Indicative route of the Stanlow AGI to Flint AGI Pipeline
- Indicative route of the Ince AGI to Stanlow AGI Pipeline
- Grade I Listed Building
- Grade II Listed Building
- Grade II\* Listed Building
- Bridleway
- Footpath
- Restricted Byway
- WFD Water Body
- Historic Landfill Site
- Scheduled Monuments
- Site of Special Scientific Interest
- Special Protection
- RAMSAR
- Flood Zone 3
- Conservation
- Noise Action Planning Important Areas (IA)
- Local Nature Reserve

**SCALE: 1:20,000**

0 255 510 Metres

Contains OS data © Crown Copyright and database right 2020

**HyNet North West**

PROJECT TITLE

**HyNet Carbon Dioxide Pipeline DCO**

DRAWING TITLE

Figure 3.3 - Environmental Features Sheet 1 of 7

DRAWING STATUS

FOR DCO SUBMISSION


DRAWN	CHECKED	APPROVED	AUTHORISED
AD	JH	RC	MT

SCALE @ A3 SIZE	DATE	REVISION
1:20,000	28/09/2022	A

DRAWING NUMBER

EN070007-APP-ES-3.3-Sheet 1



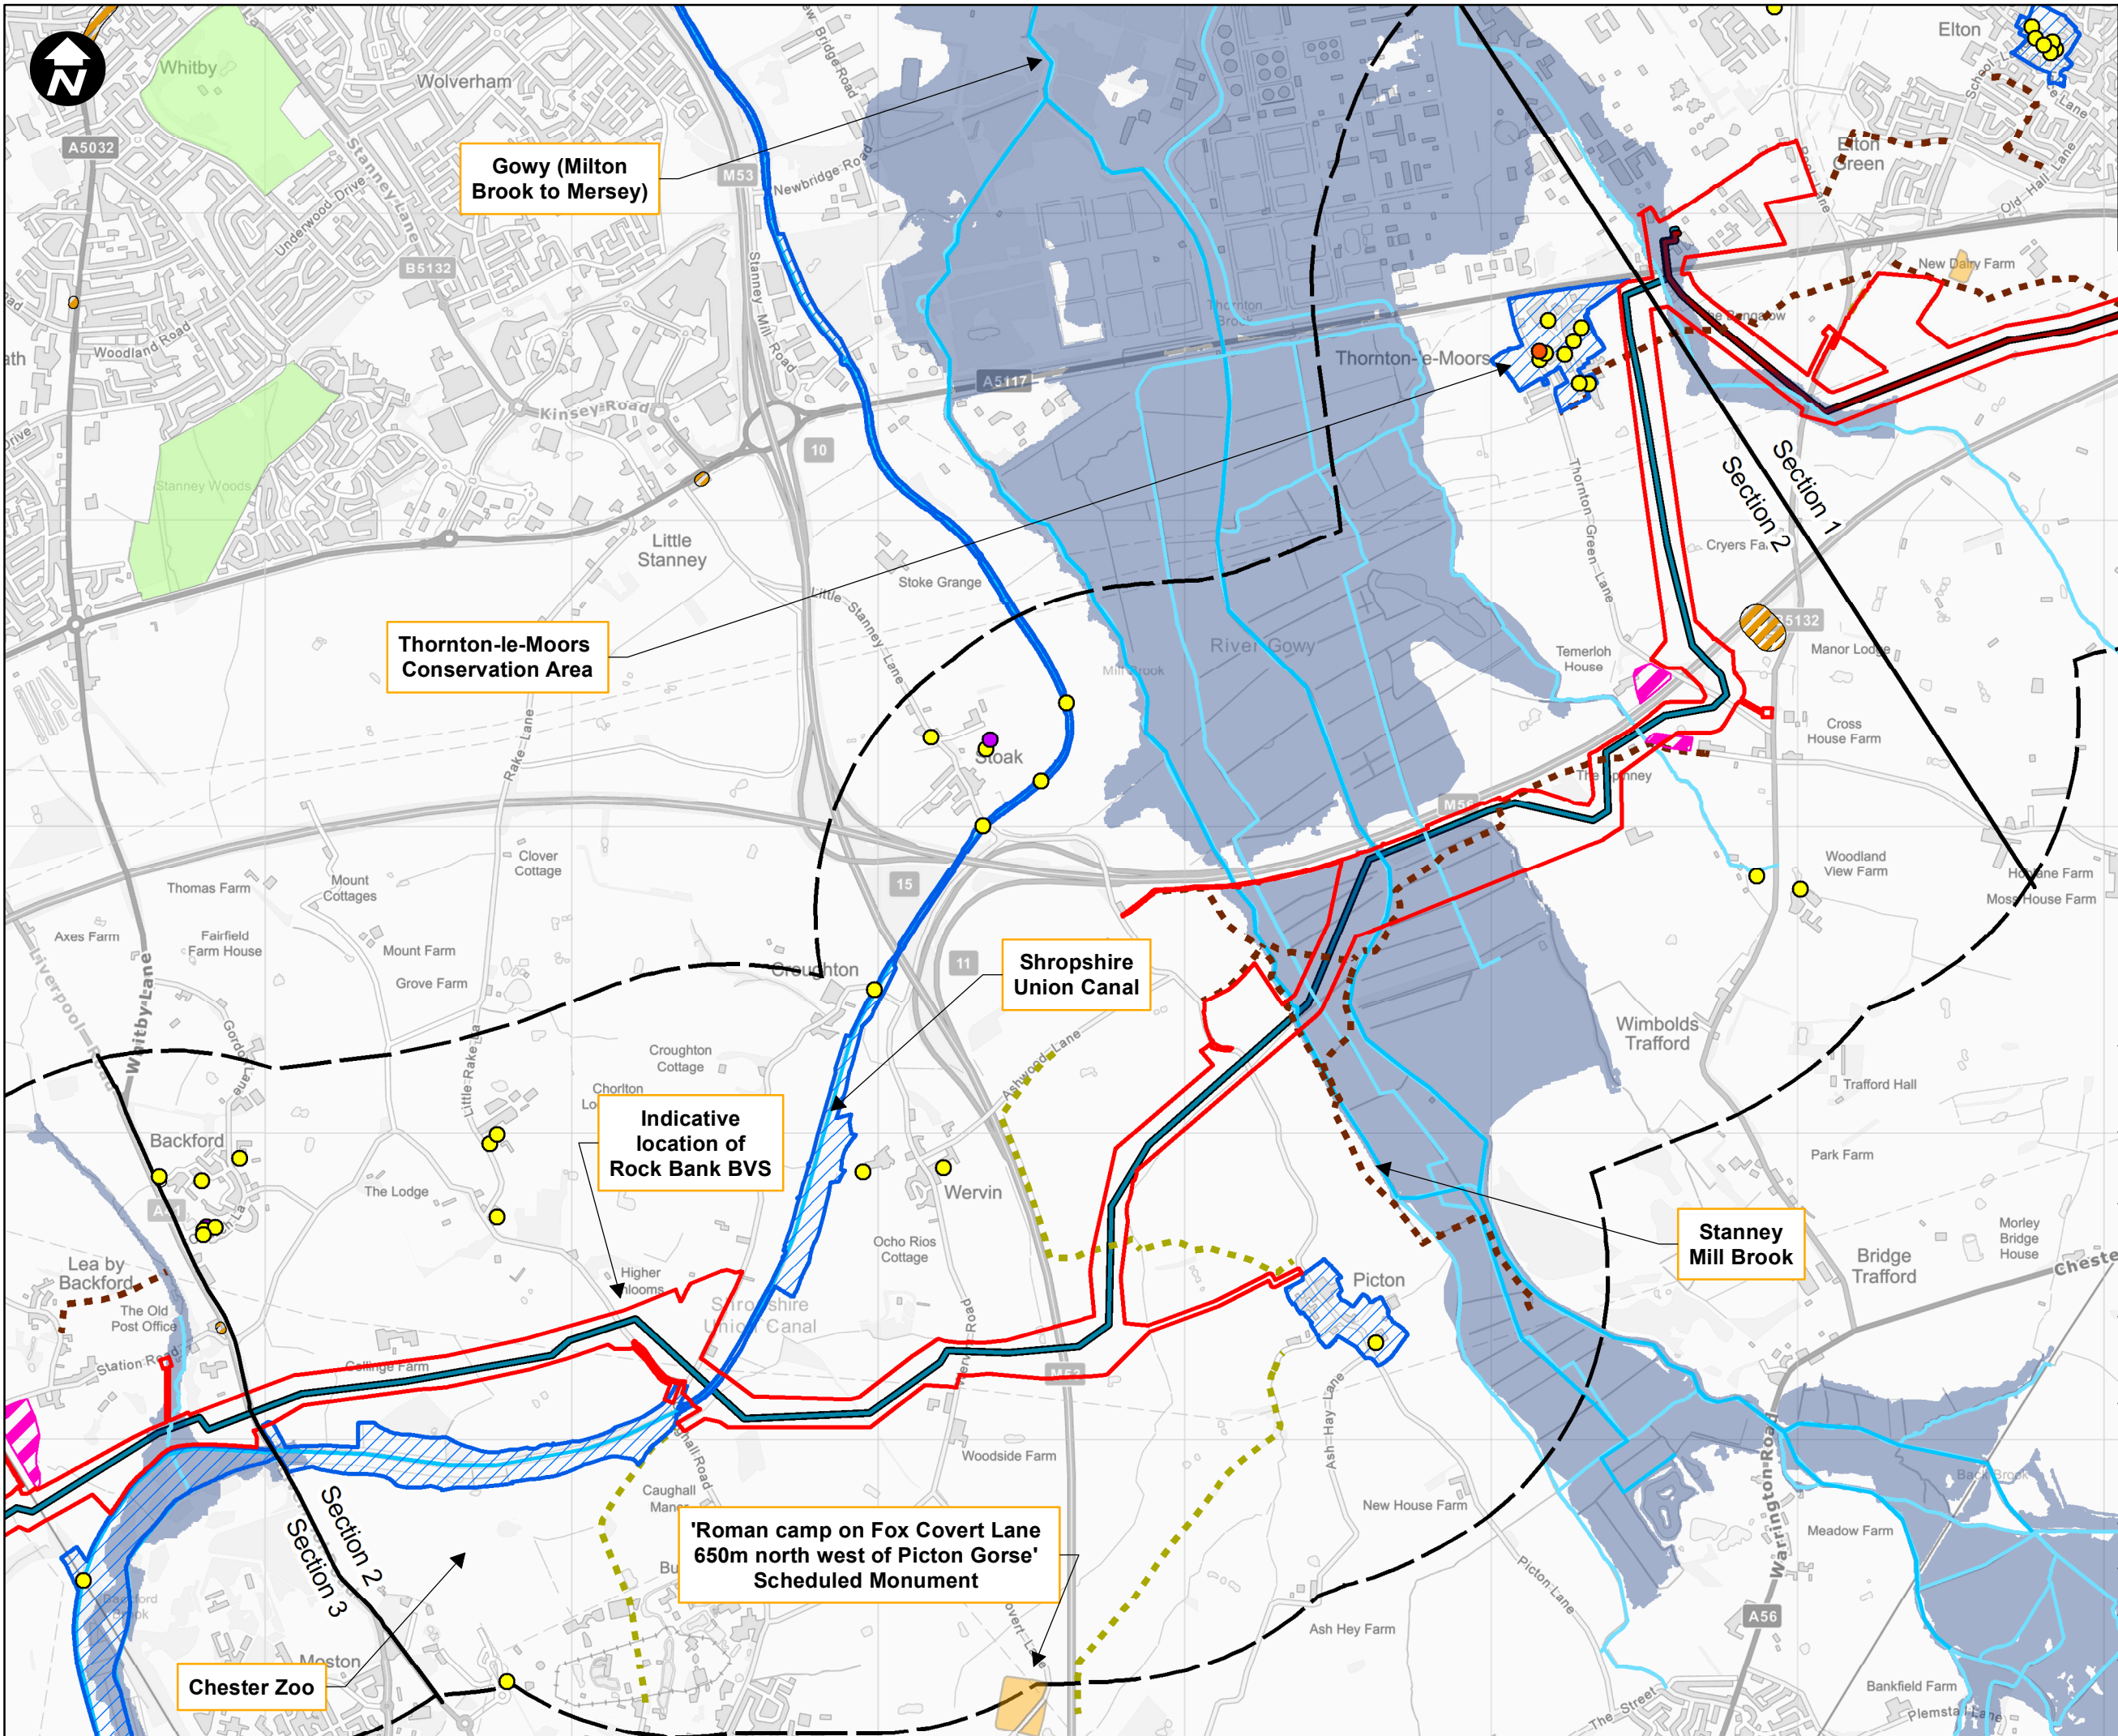

1:750,000

**Key:**

- Newbuild Infrastructure Boundary
- 1km Buffer
- Section Dividing Line
- Indicative route of the Stanlow AGI to Flint AGI Pipeline
- Indicative route of the Ince AGI to Stanlow AGI Pipeline
- Grade I Listed Building
- Grade II Listed Building
- Grade II\* Listed Building
- Bridleway
- Footpath
- WFD Water Body
- Historic Landfill Site
- Scheduled Monuments
- Flood Zone 3
- Conservation Areas
- Noise Action Planning Important Areas (IA)
- Local Nature Reserve

SCALE: 1:20,000

0 255 510 Metres

Contains OS data © Crown Copyright and database right 2020

# HyNet North West

PROJECT TITLE

HyNet Carbon Dioxide Pipeline DCO

DRAWING TITLE

Figure 3.3 - Environmental Features Sheet 2 of 7

DRAWING STATUS

FOR DCO SUBMISSION


DRAWN	CHECKED	APPROVED	AUTHORISED
AD	JH	RC	MT

SCALE @ A3 SIZE	DATE	REVISION
1:20,000	28/09/2022	A

DRAWING NUMBER

EN070007-APP-ES-3.3-Sheet 2



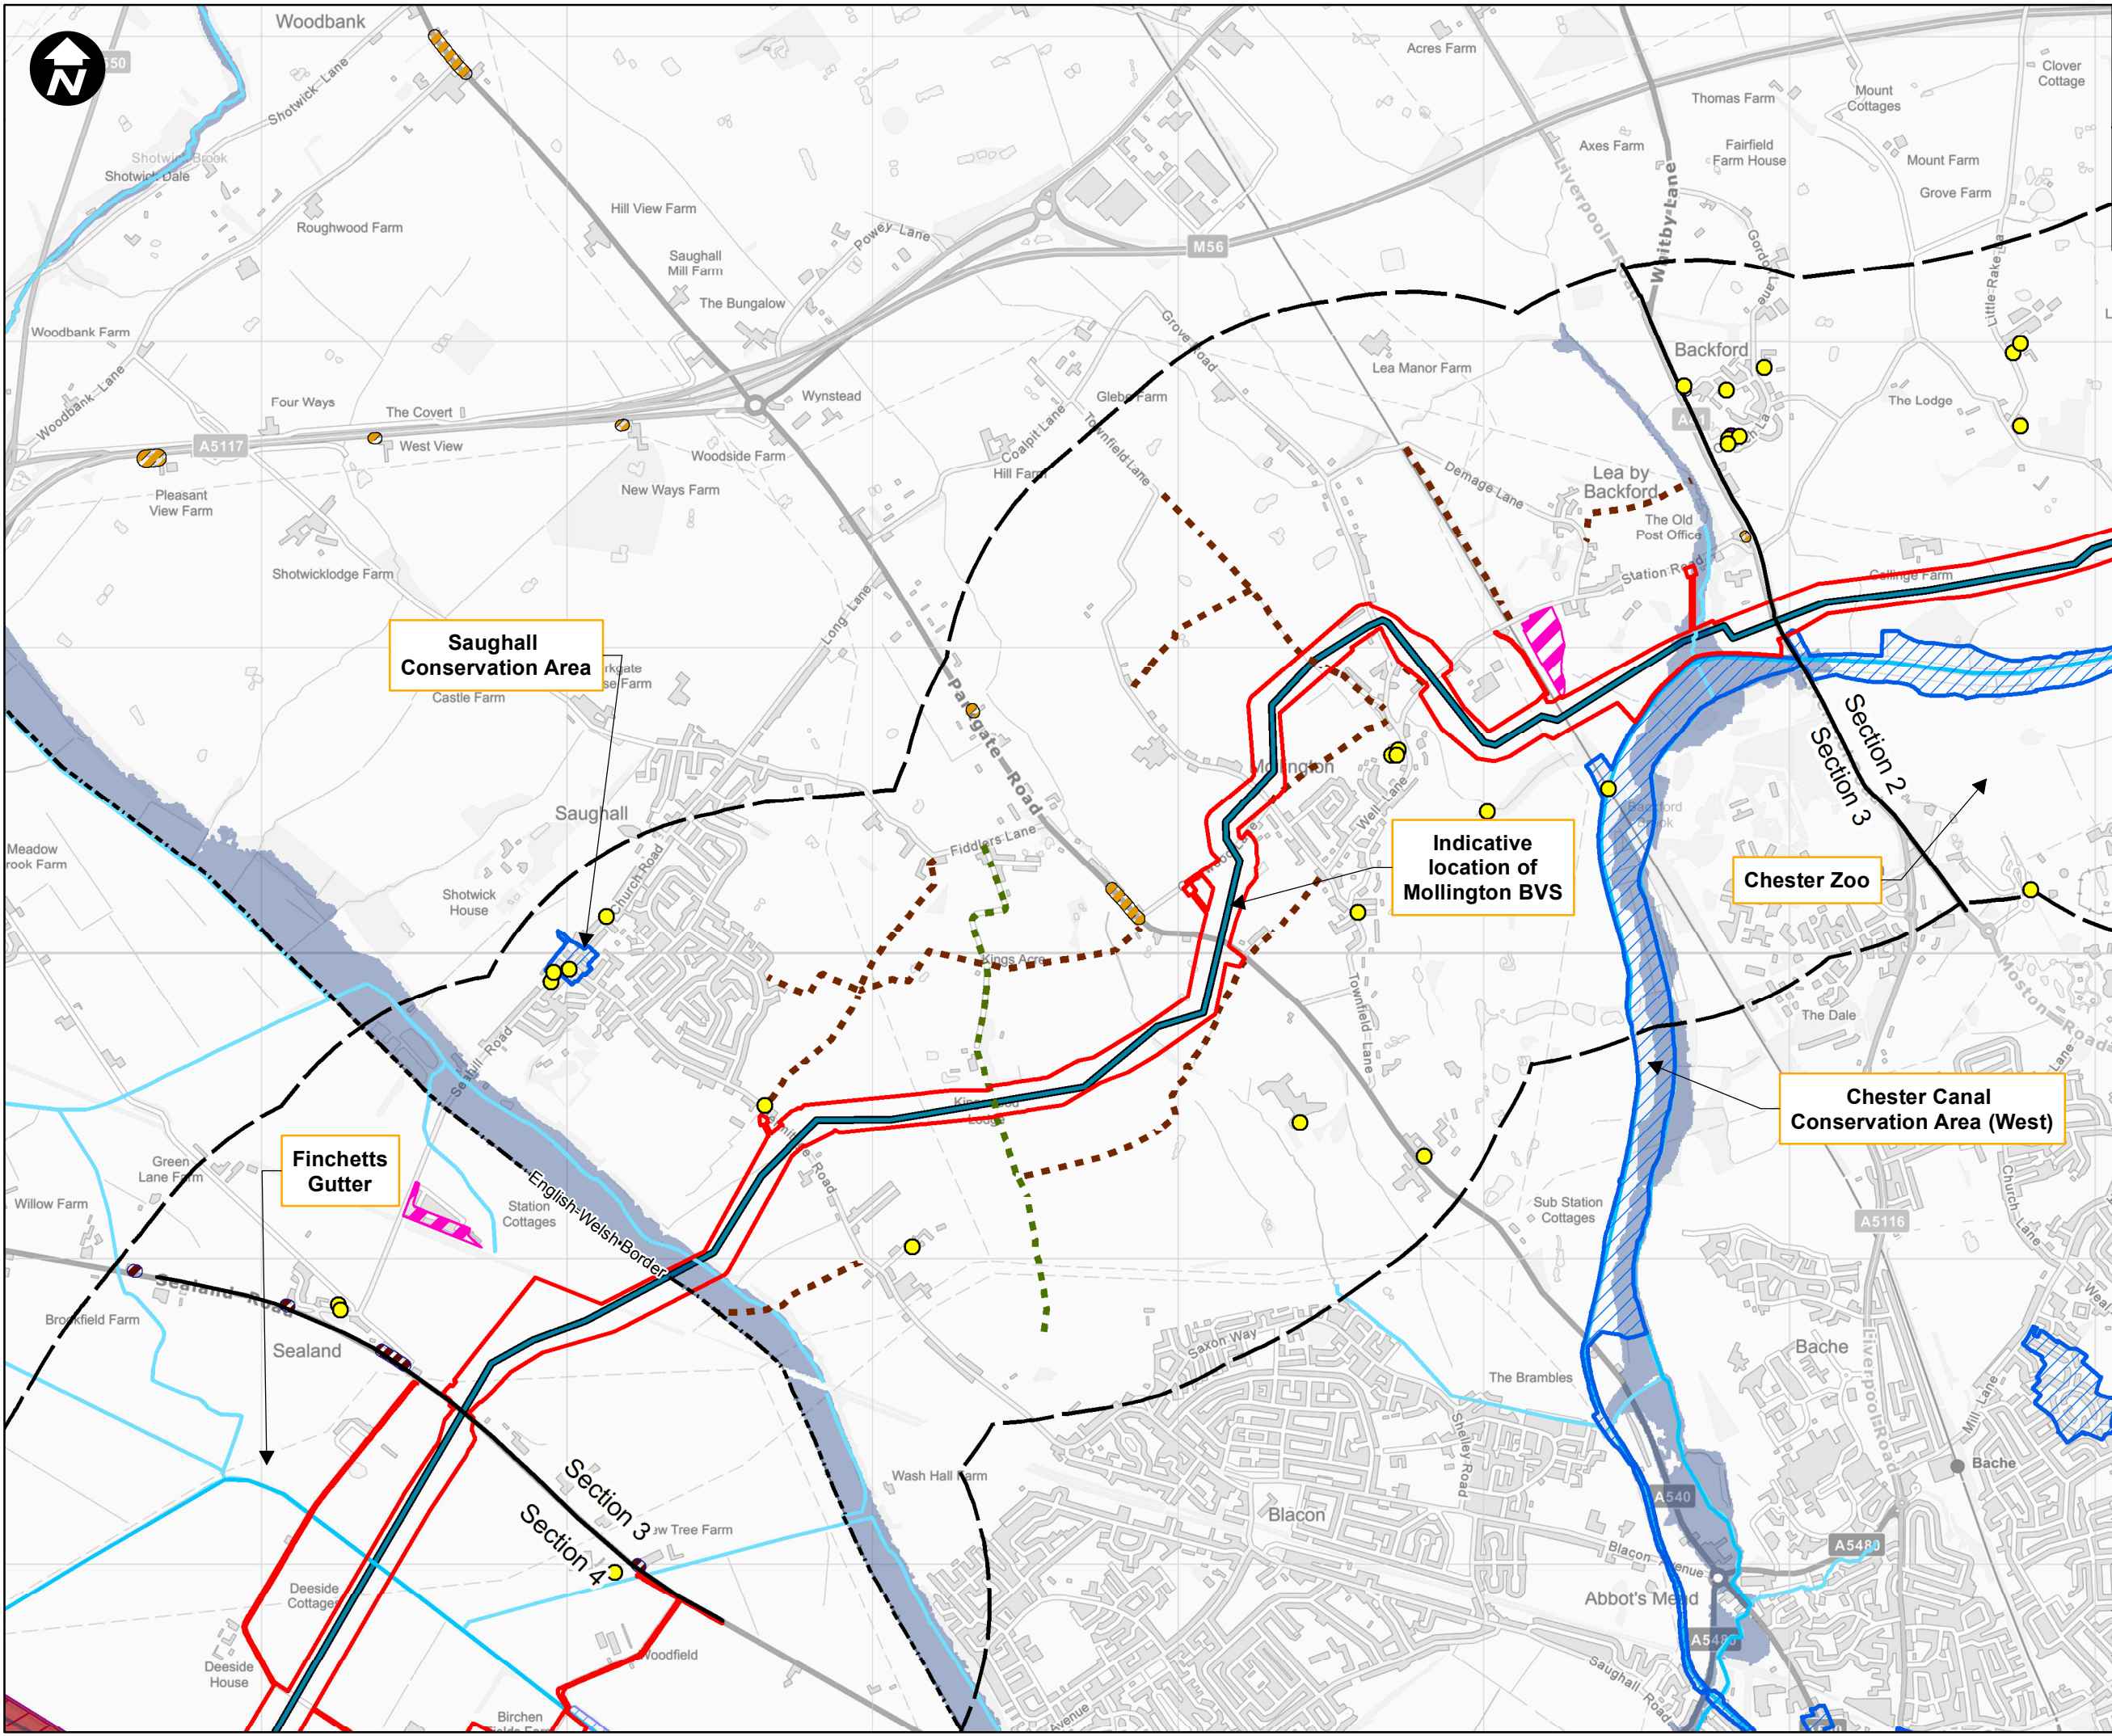

1:750,000

**Key:**

- Newbuild Infrastructure Boundary
- 1km Buffer
- Section Dividing Line
- Indicative route of the Stanlow AGI to Flint AGI Pipeline
- Grade II Listed Building
- Grade II\* Listed Building
- Byway Open to All Traffic
- Footpath
- WFD Water Body
- Historic Landfill Site
- Ancient Woodland
- Special Area of
- Site of Special Scientific Interest
- Flood Zone 3
- Conservation Areas
- Noise Action Planning Important Areas (IA)
- Noise Action Planning Priority Areas (NAPPA)

SCALE: 1:20,000  
0 255 510 Metres

Contains OS data © Crown Copyright and database right 2020

# HyNet North West

PROJECT TITLE

## HyNet Carbon Dioxide Pipeline DCO

DRAWING TITLE

Figure 3.3 - Environmental Features Sheet 3 of 7

DRAWING STATUS

FOR DCO SUBMISSION


DRAWN	CHECKED	APPROVED	AUTHORISED
AD	JH	RC	MT

SCALE @ A3 SIZE	DATE	REVISION
1:20,000	28/09/2022	A

DRAWING NUMBER

EN070007-APP-ES-3.3-Sheet 3



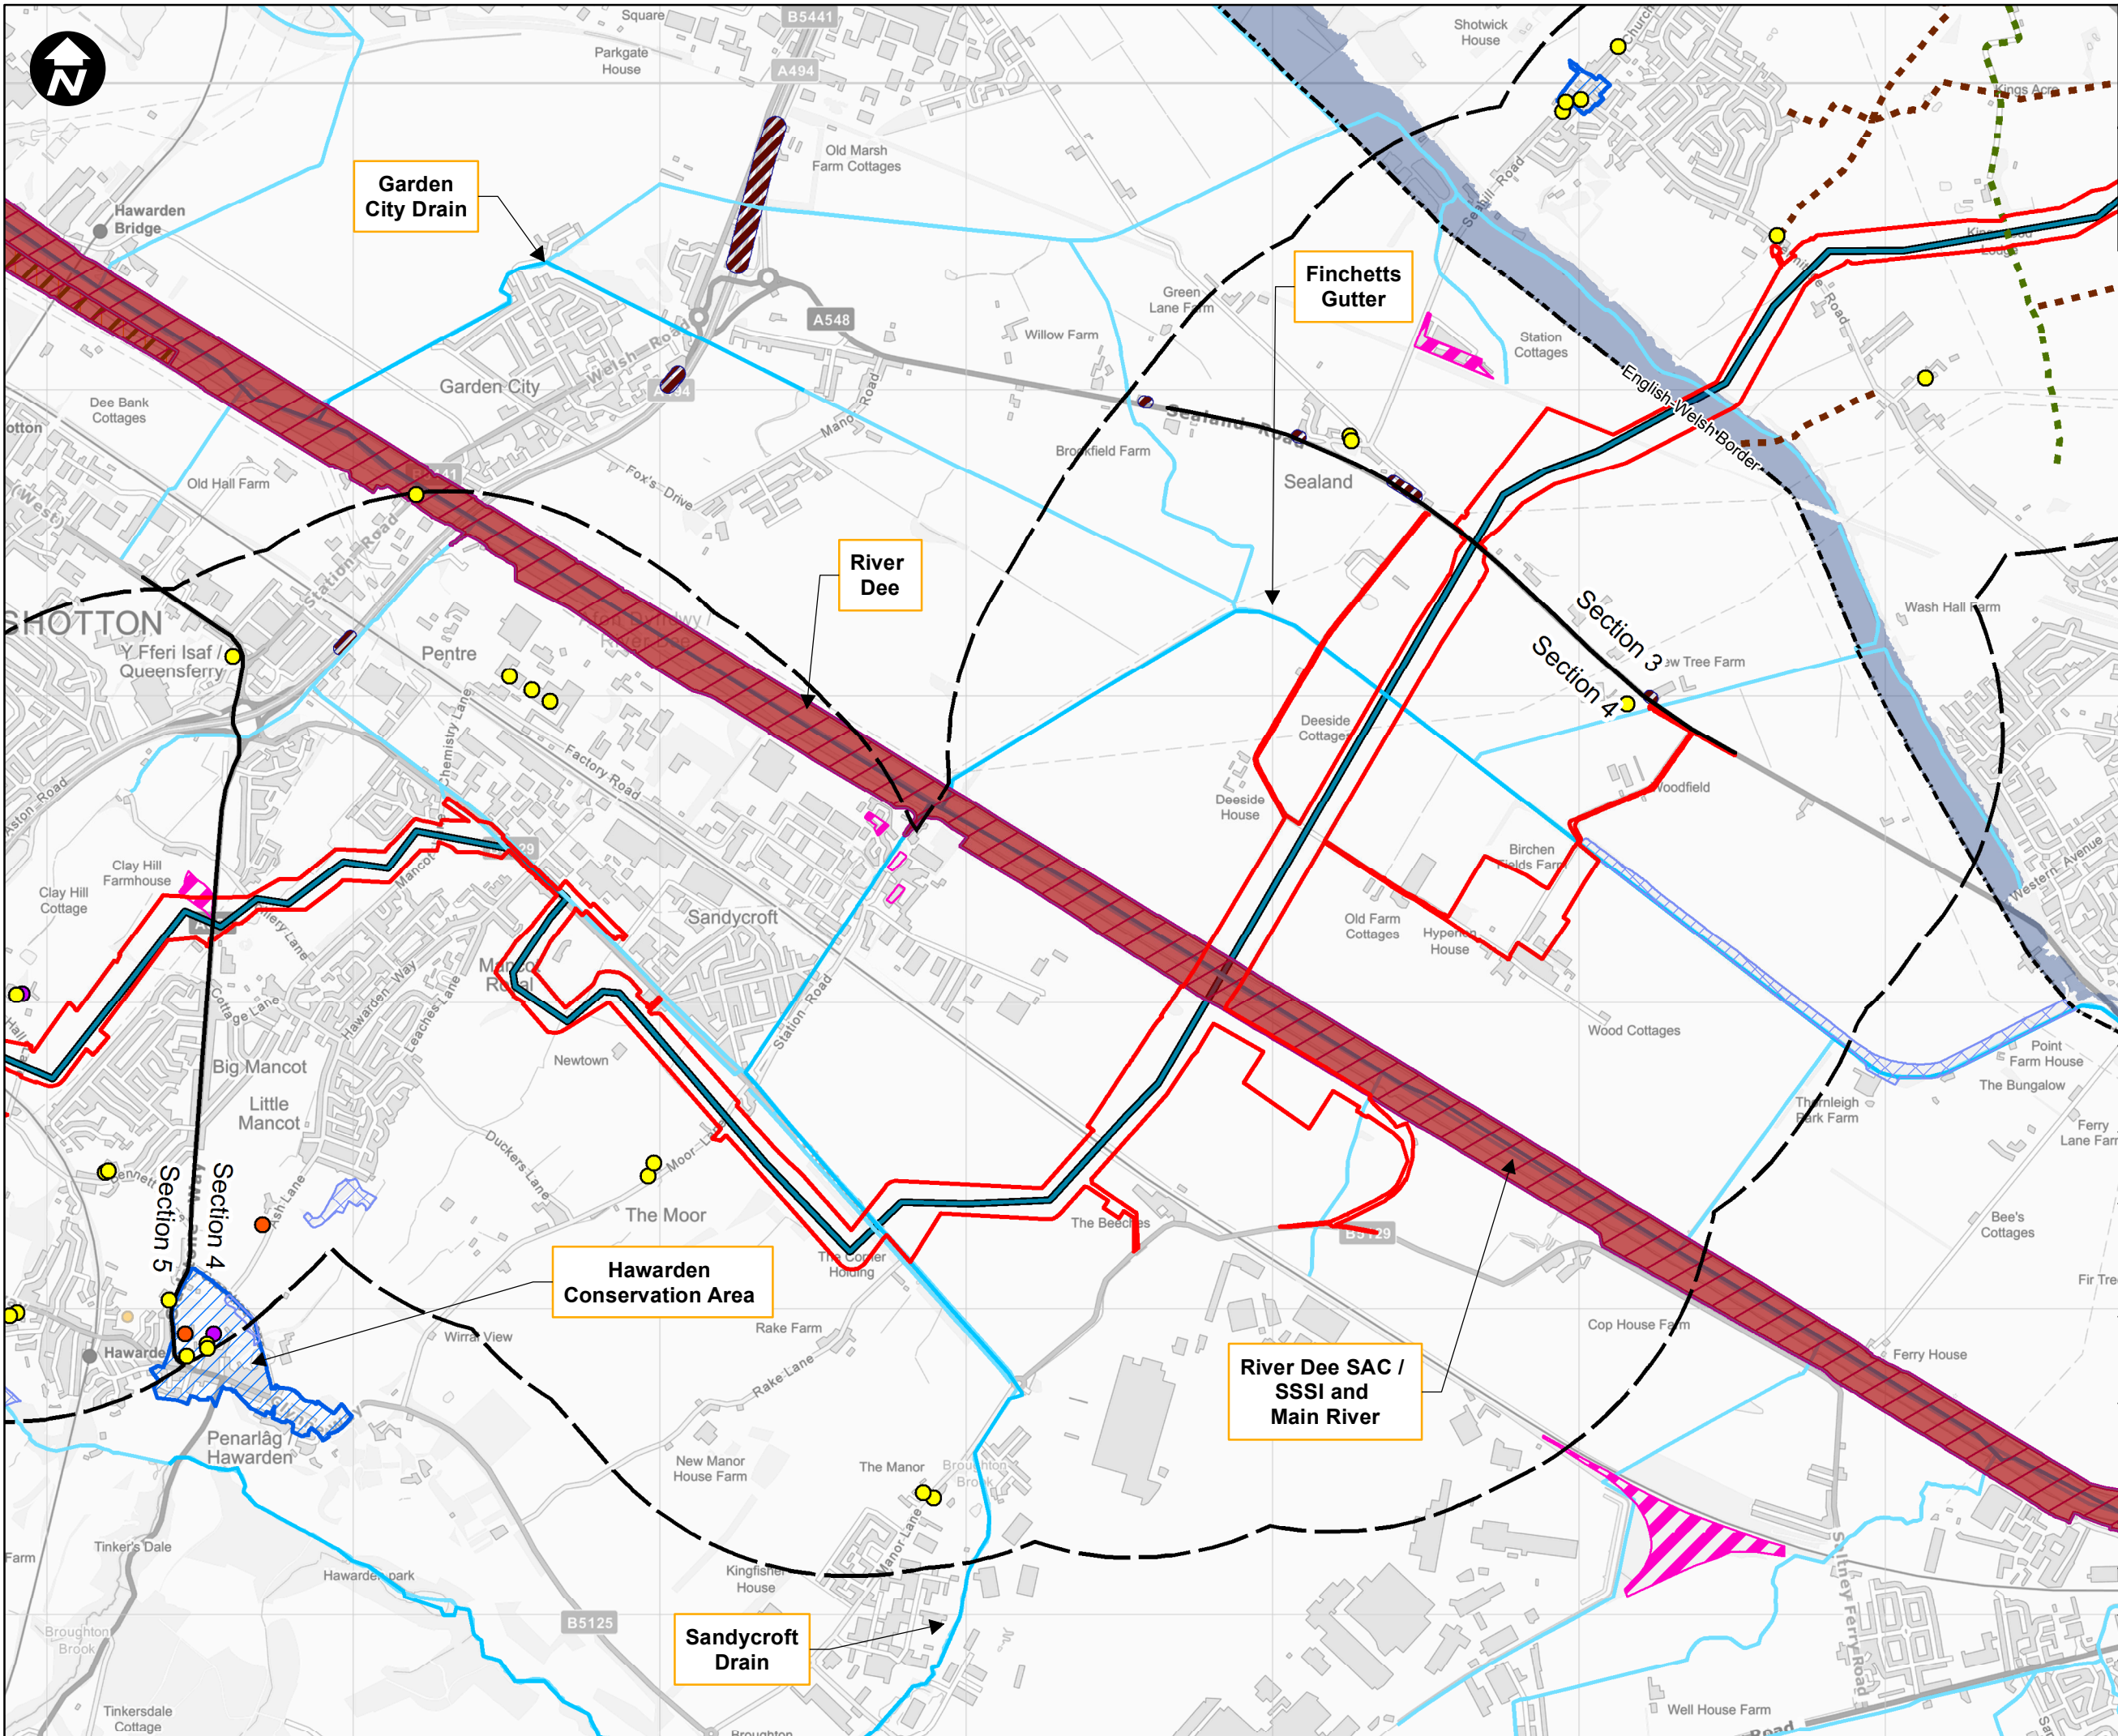

1:750,000

**Key:**

- Newbuild Infrastructure Boundary
- 1km Buffer
- Section Dividing Line
- Indicative route of the Stanlow AGI to Flint AGI Pipeline
- Grade I Listed Building
- Grade II Listed Building
- Grade II\* Listed Building
- Byway Open to All Traffic
- Footpath
- WFD Water Body
- Historic Landfill Site
- Scheduled Monuments
- Ancient Woodland
- Special Area of
- Site of Special Scientific Interest
- Special Protection
- RAMSAR
- Flood Zone 3
- Conservation Areas
- Noise Action Planning Important Areas (IA)
- Noise Action Planning Priority Areas (NAPPA)

**SCALE: 1:20,000**

0 255 510 Metres

Contains OS data © Crown Copyright and database right 2020

**HyNet North West**

PROJECT TITLE

**HyNet Carbon Dioxide Pipeline DCO**

DRAWING TITLE

Figure 3.3 - Environmental Features Sheet 4 of 7

DRAWING STATUS

FOR DCO SUBMISSION


DRAWN	CHECKED	APPROVED	AUTHORISED
AD	JH	RC	MT

SCALE @ A3 SIZE	DATE	REVISION
1:20,000	28/09/2022	A

DRAWING NUMBER

EN070007-APP-ES-3.3-Sheet 4



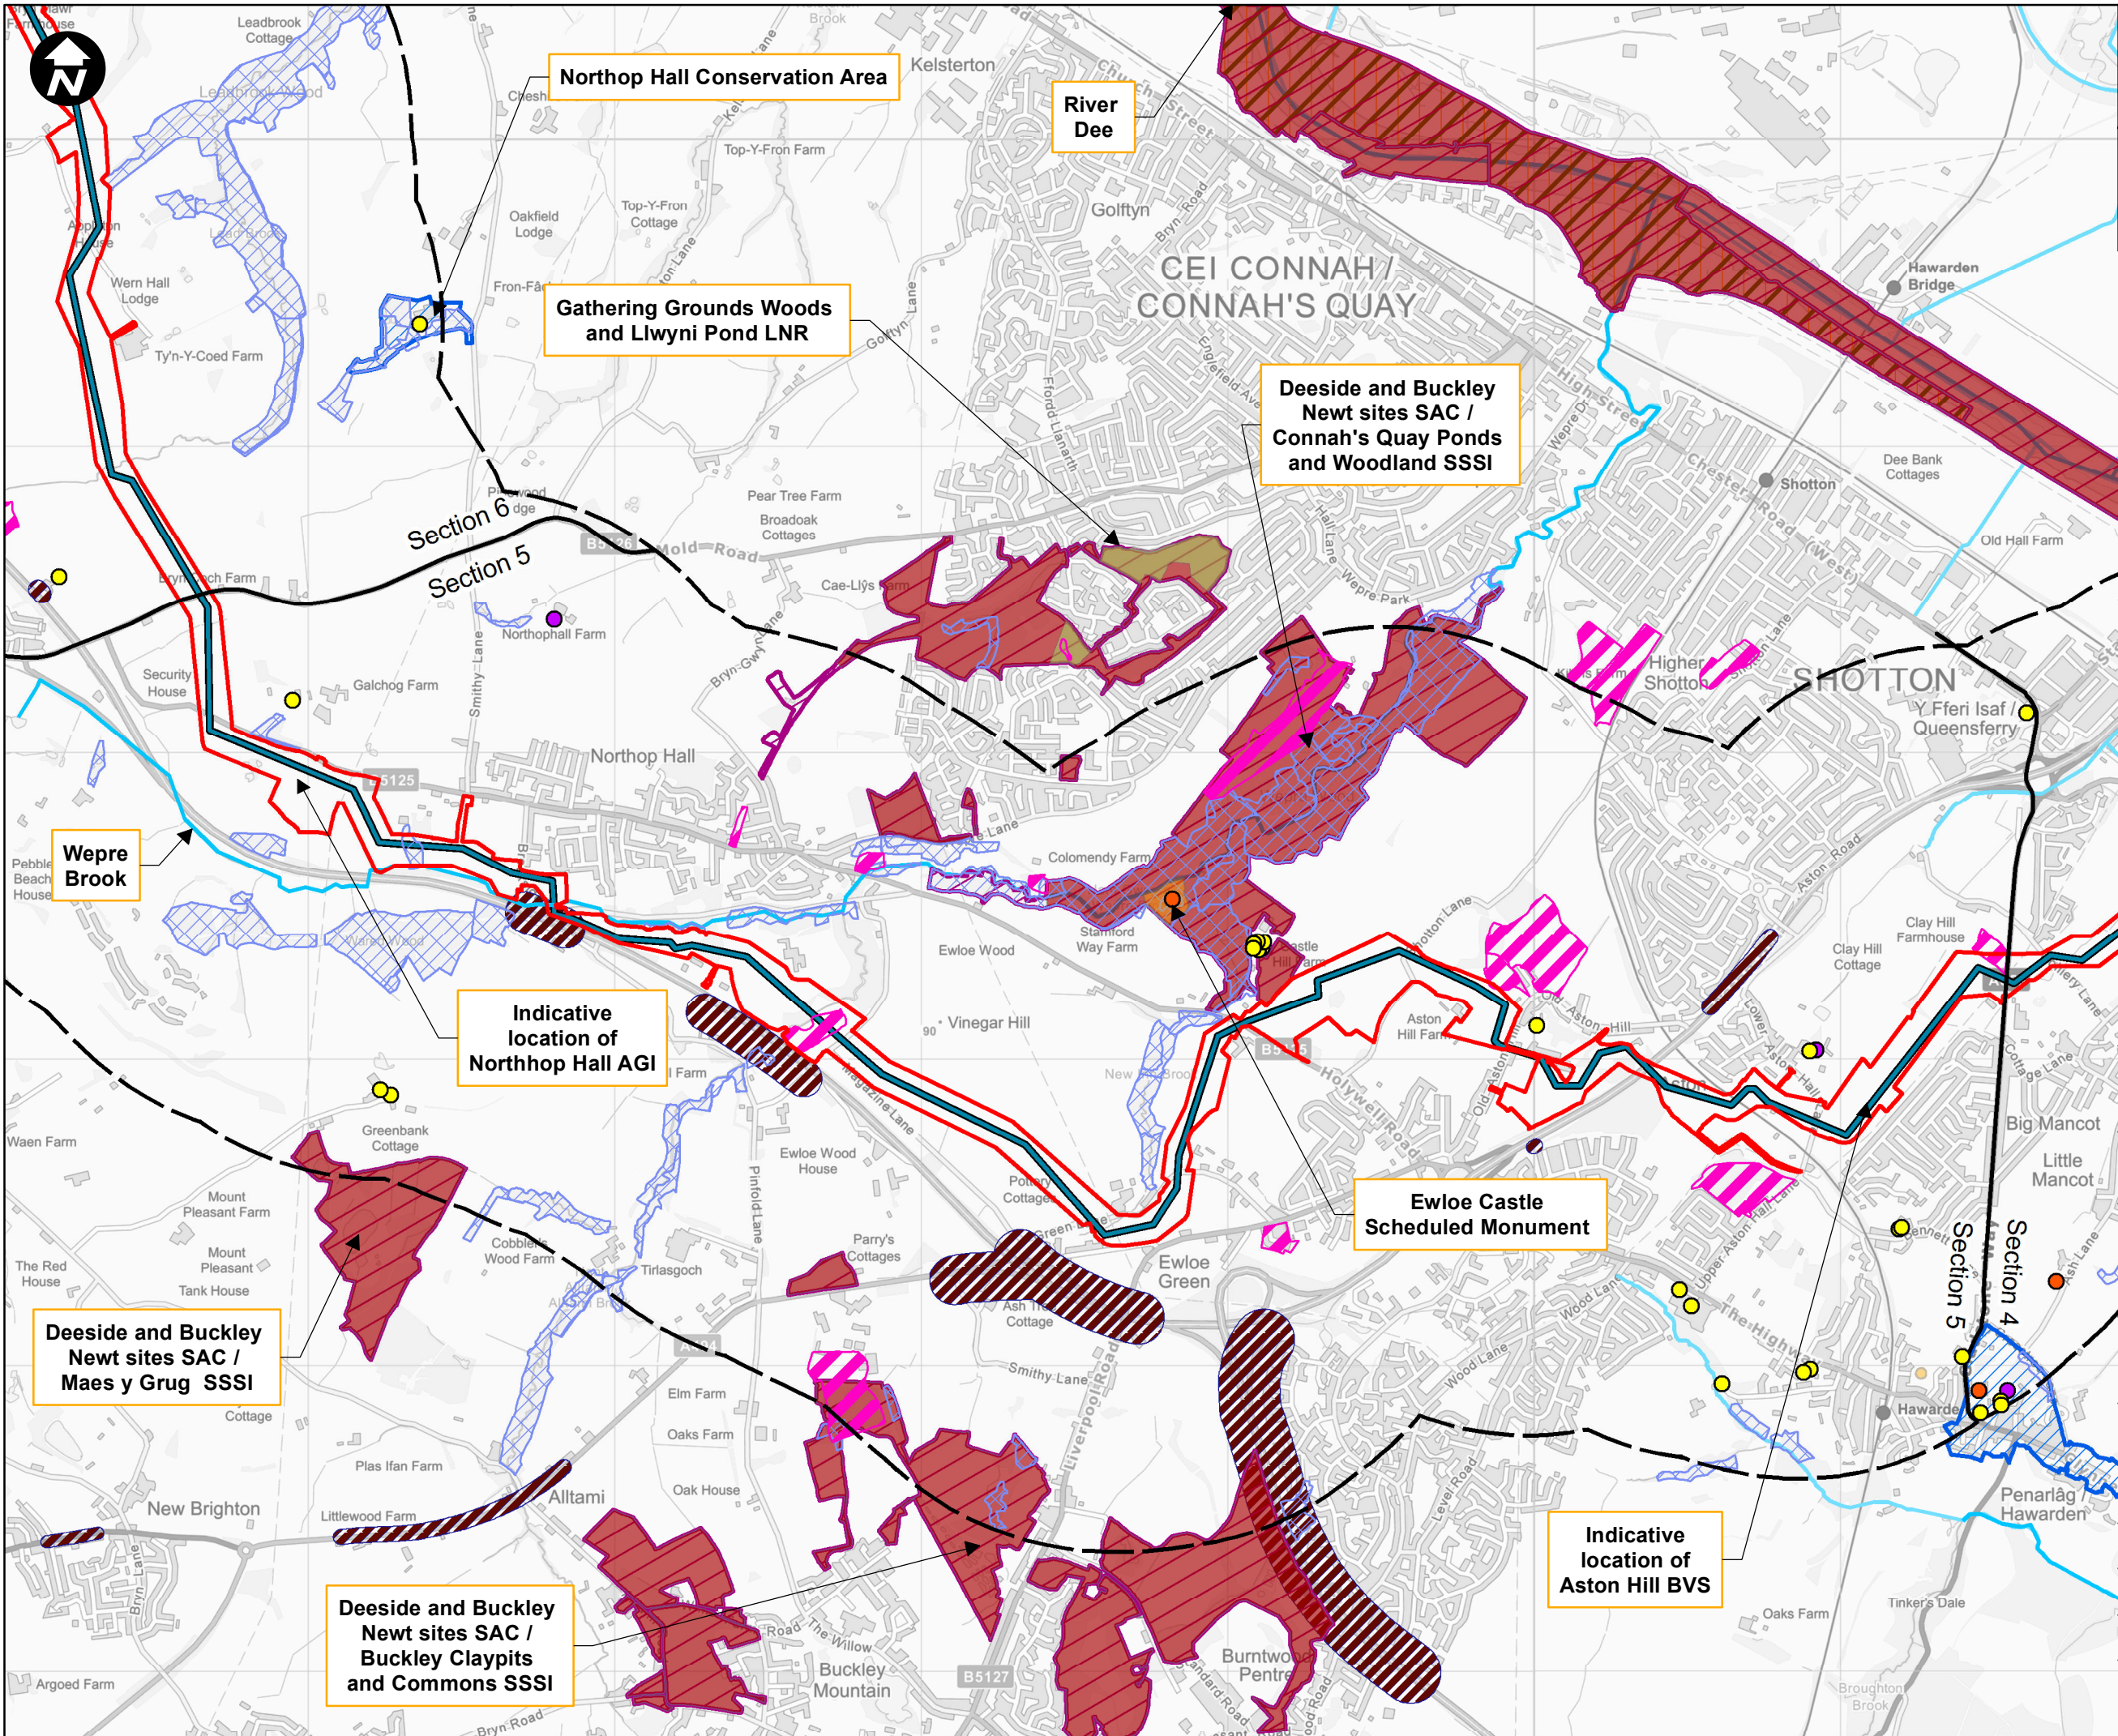

1:750,000

**Key:**

- Newbuild Infrastructure Boundary
- 1km Buffer
- Section Dividing Line
- Indicative route of the Stanlow AGI to Flint AGI Pipeline
- Grade I Listed Building
- Grade II Listed Building
- Grade II\* Listed Building
- WFD Water Body
- Historic Landfill Site
- Scheduled Monuments
- Ancient Woodland
- Special Area of
- Site of Special Scientific Interest
- Special Protection
- RAMSAR
- Conservation Areas
- Noise Action Planning Priority Areas (NAPPA)
- Local Nature Reserve

**SCALE: 1:20,000**

0 255 510 Metres

Contains OS data © Crown Copyright and database right 2020

**HyNet North West**

**PROJECT TITLE**

HyNet Carbon Dioxide Pipeline DCO

**DRAWING TITLE**

Figure 3.3 - Environmental Features Sheet 5 of 7

**DRAWING STATUS**

FOR DCO SUBMISSION

<b>DRAWN</b>	<b>CHECKED</b>	<b>APPROVED</b>	<b>AUTHORISED</b>
AD	JH	RC	MT

<b>SCALE @ A3 SIZE</b>	<b>DATE</b>	<b>REVISION</b>
1:20,000	28/09/2022	A

**DRAWING NUMBER**

EN070007-APP-ES-3.3-Sheet 5



