



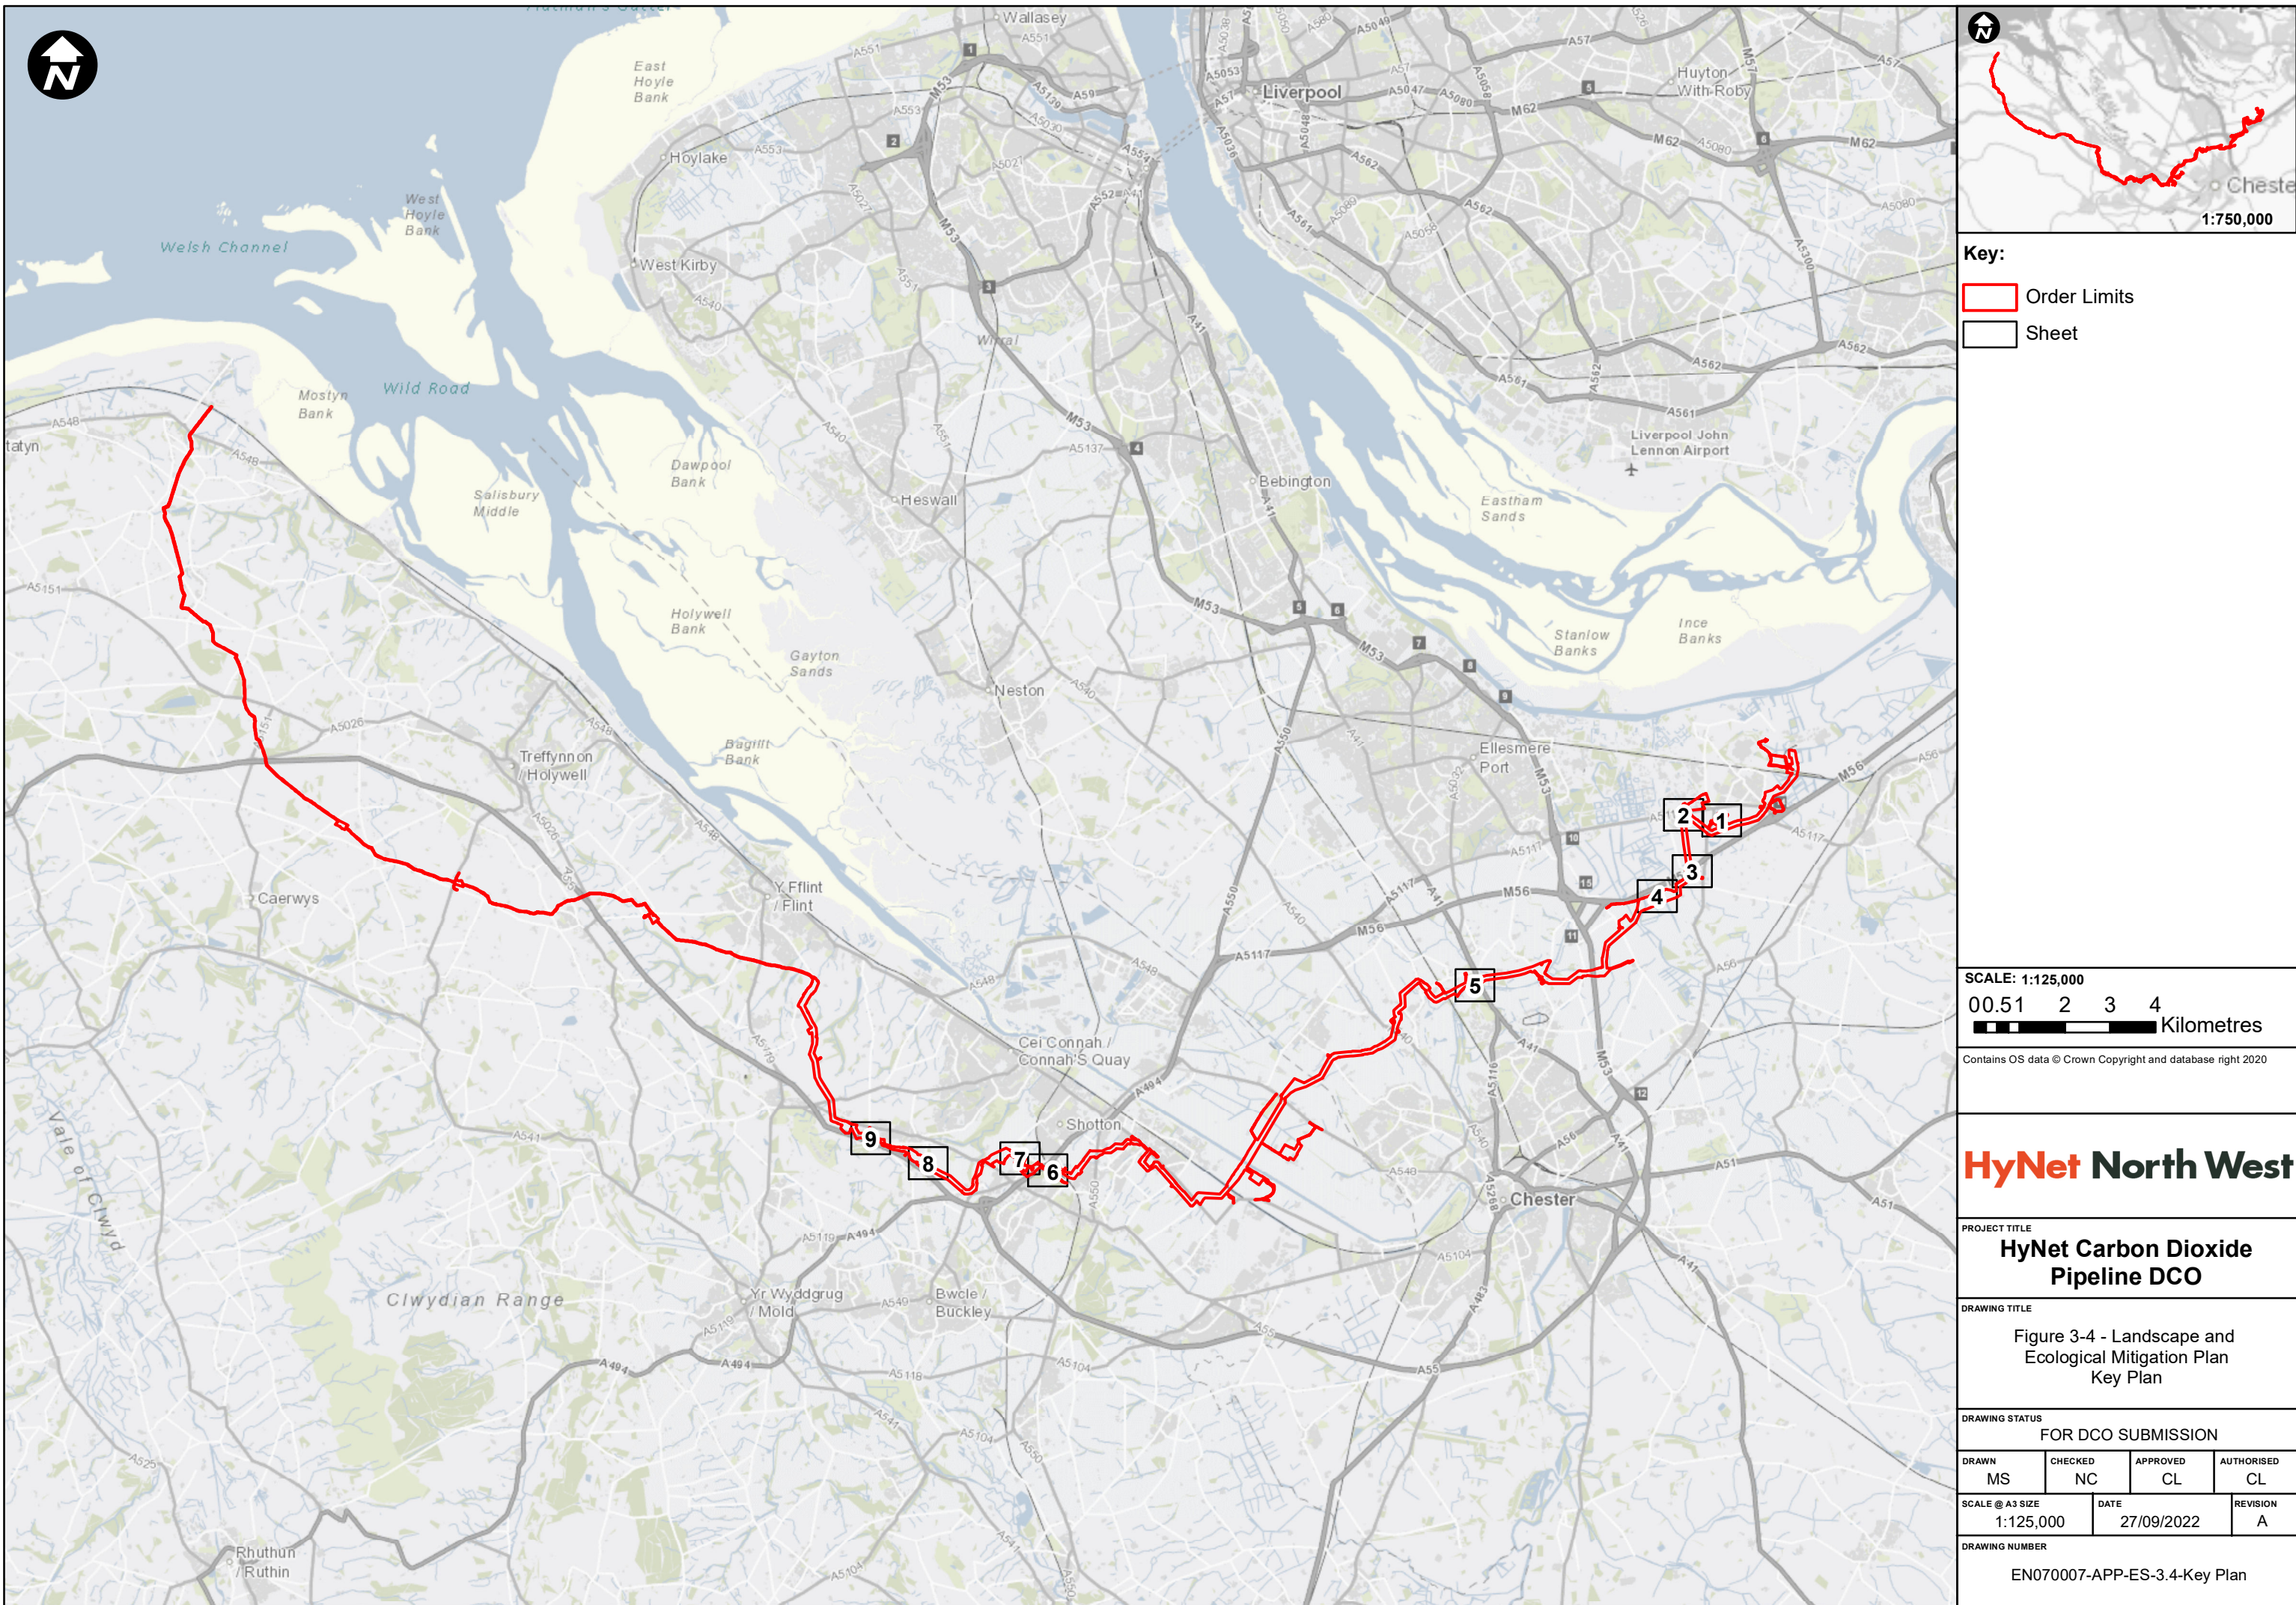

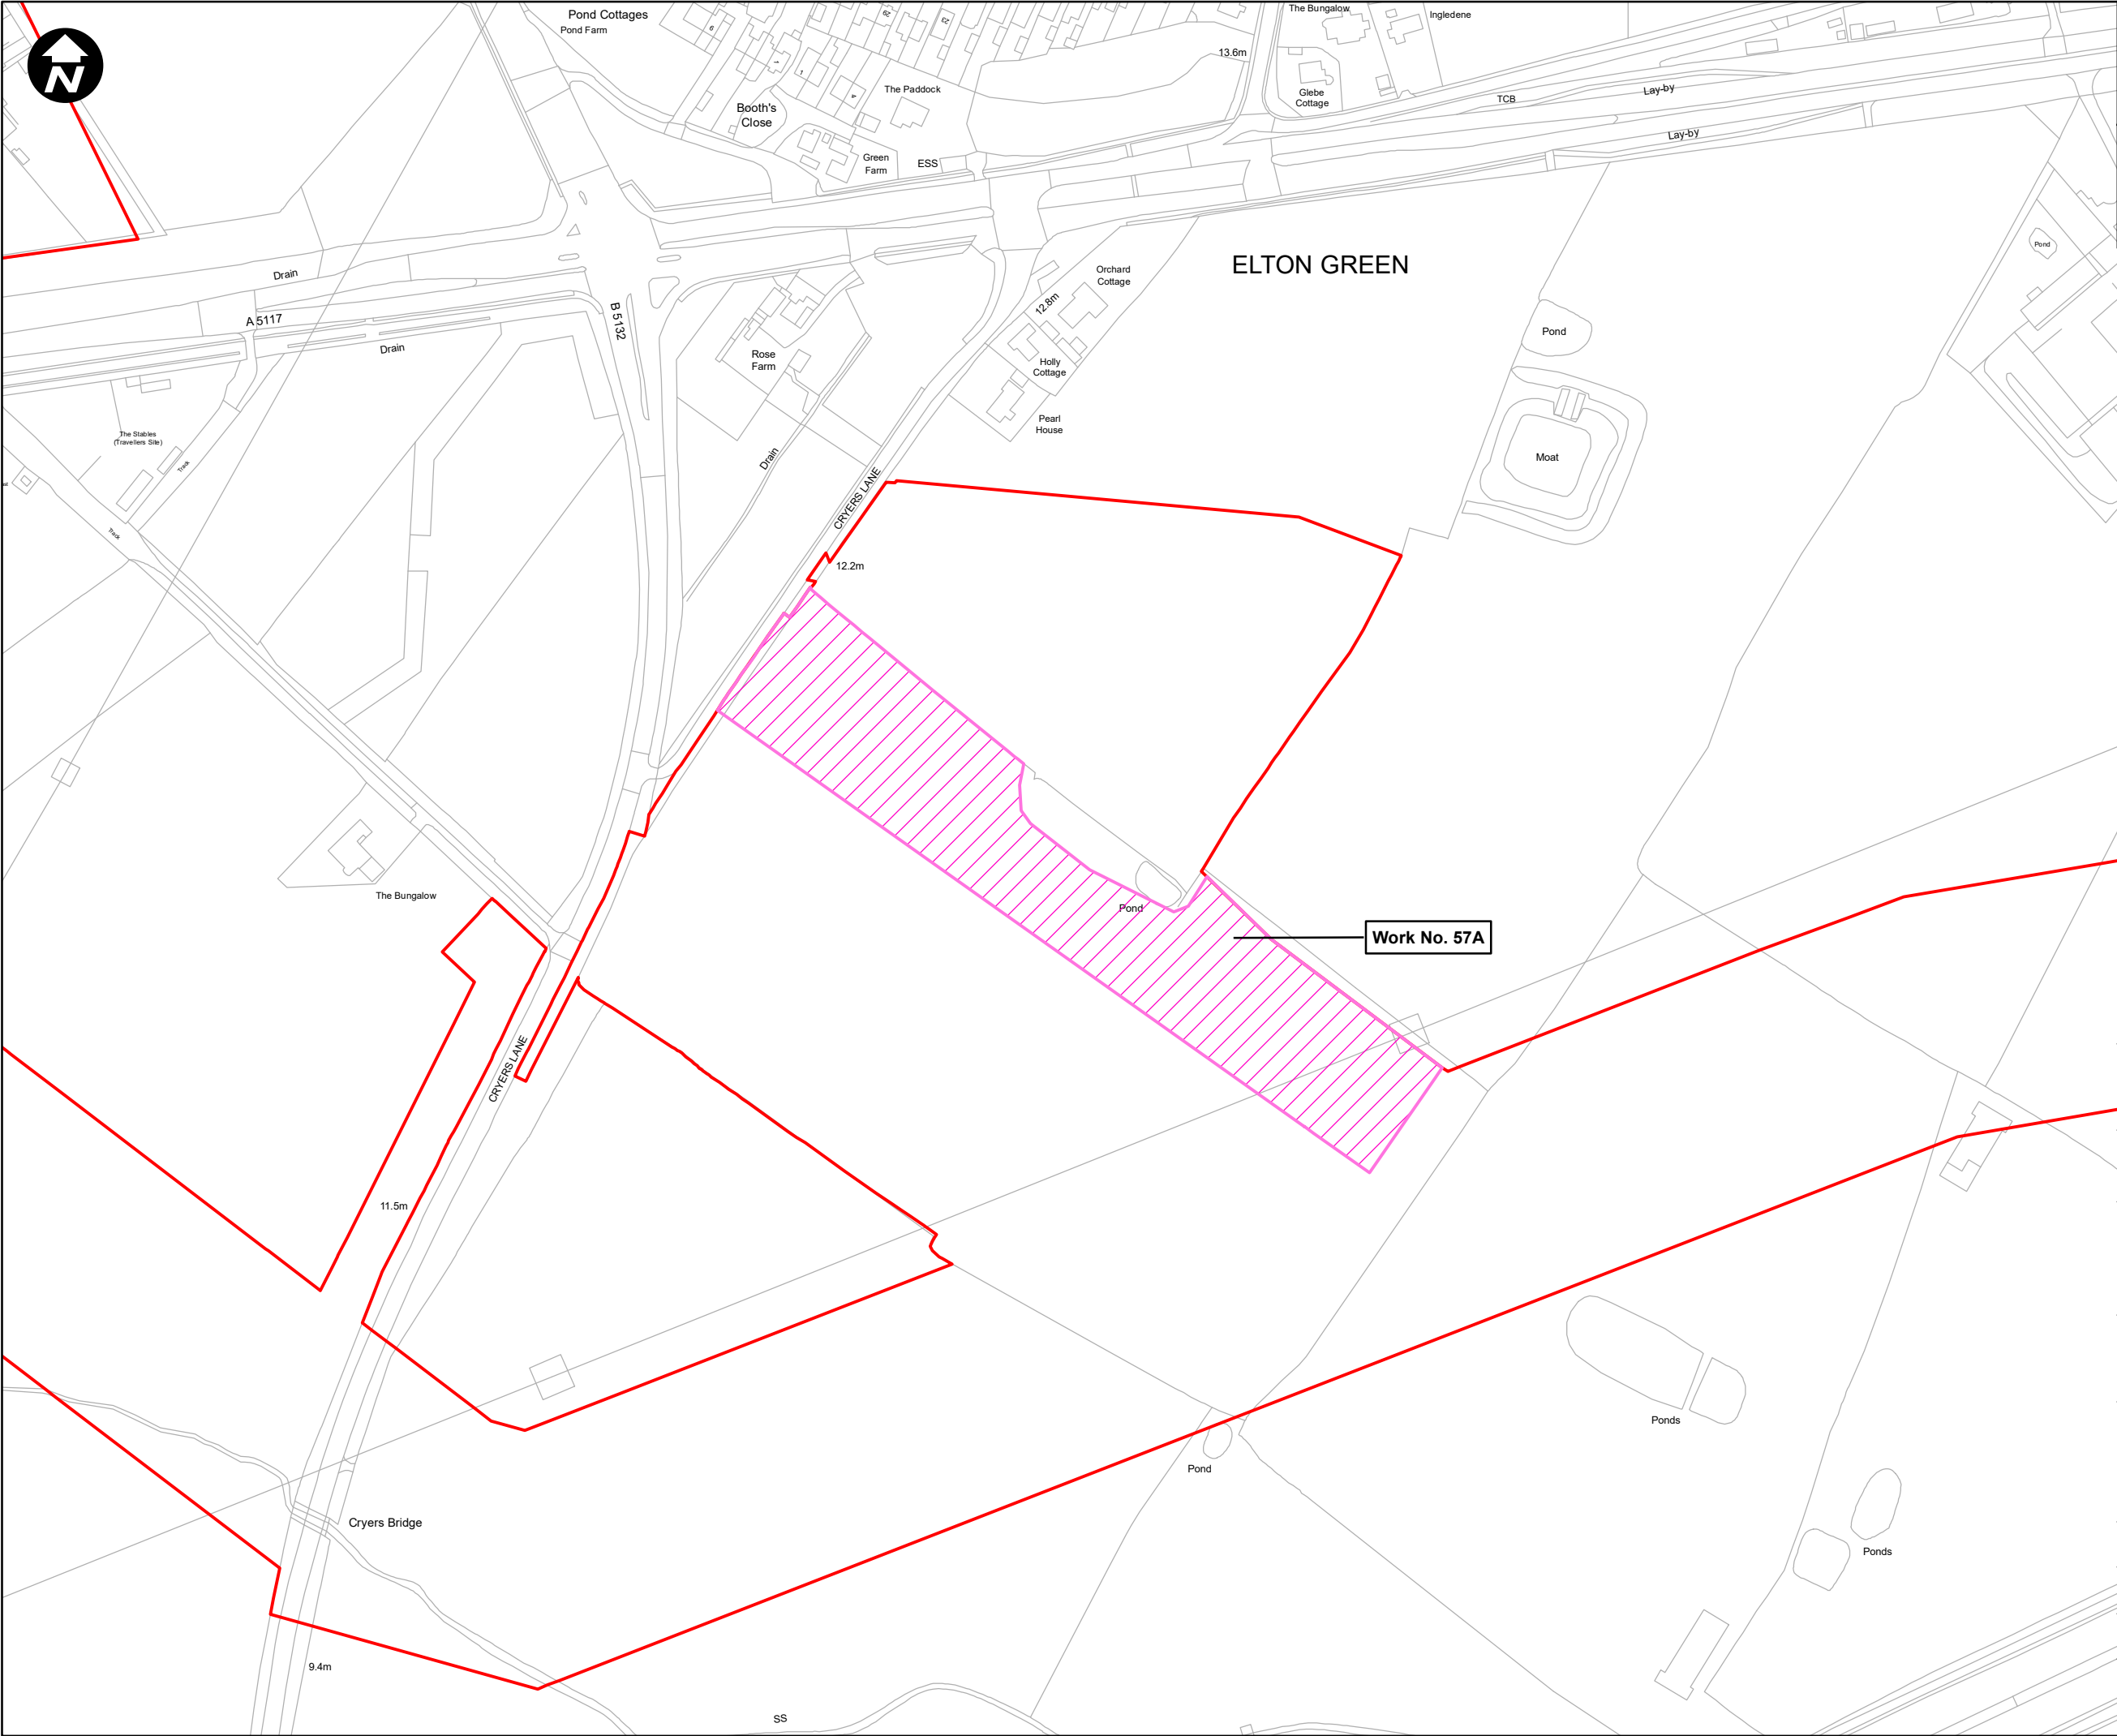

Key:

- Order Limits
- Environmental Mitigation Area

SCALE: 1:2,500

0 50 100 Metres

Contains OS data © Crown Copyright and database right 2020

HyNet North West

PROJECT TITLE

HyNet Carbon Dioxide Pipeline DCO

DRAWING TITLE

Figure 3-4 - Landscape and Ecological Mitigation Plan
Sheet 1 of 9


DRAWING STATUS

FOR DCO SUBMISSION

DRAWN	CHECKED	APPROVED	AUTHORISED
MS	NC	CL	CL
SCALE @ A3 SIZE		DATE	REVISION
1:2,500		27/09/2022	A

DRAWING NUMBER

EN070007-APP-ES-3.4-Sheet 1

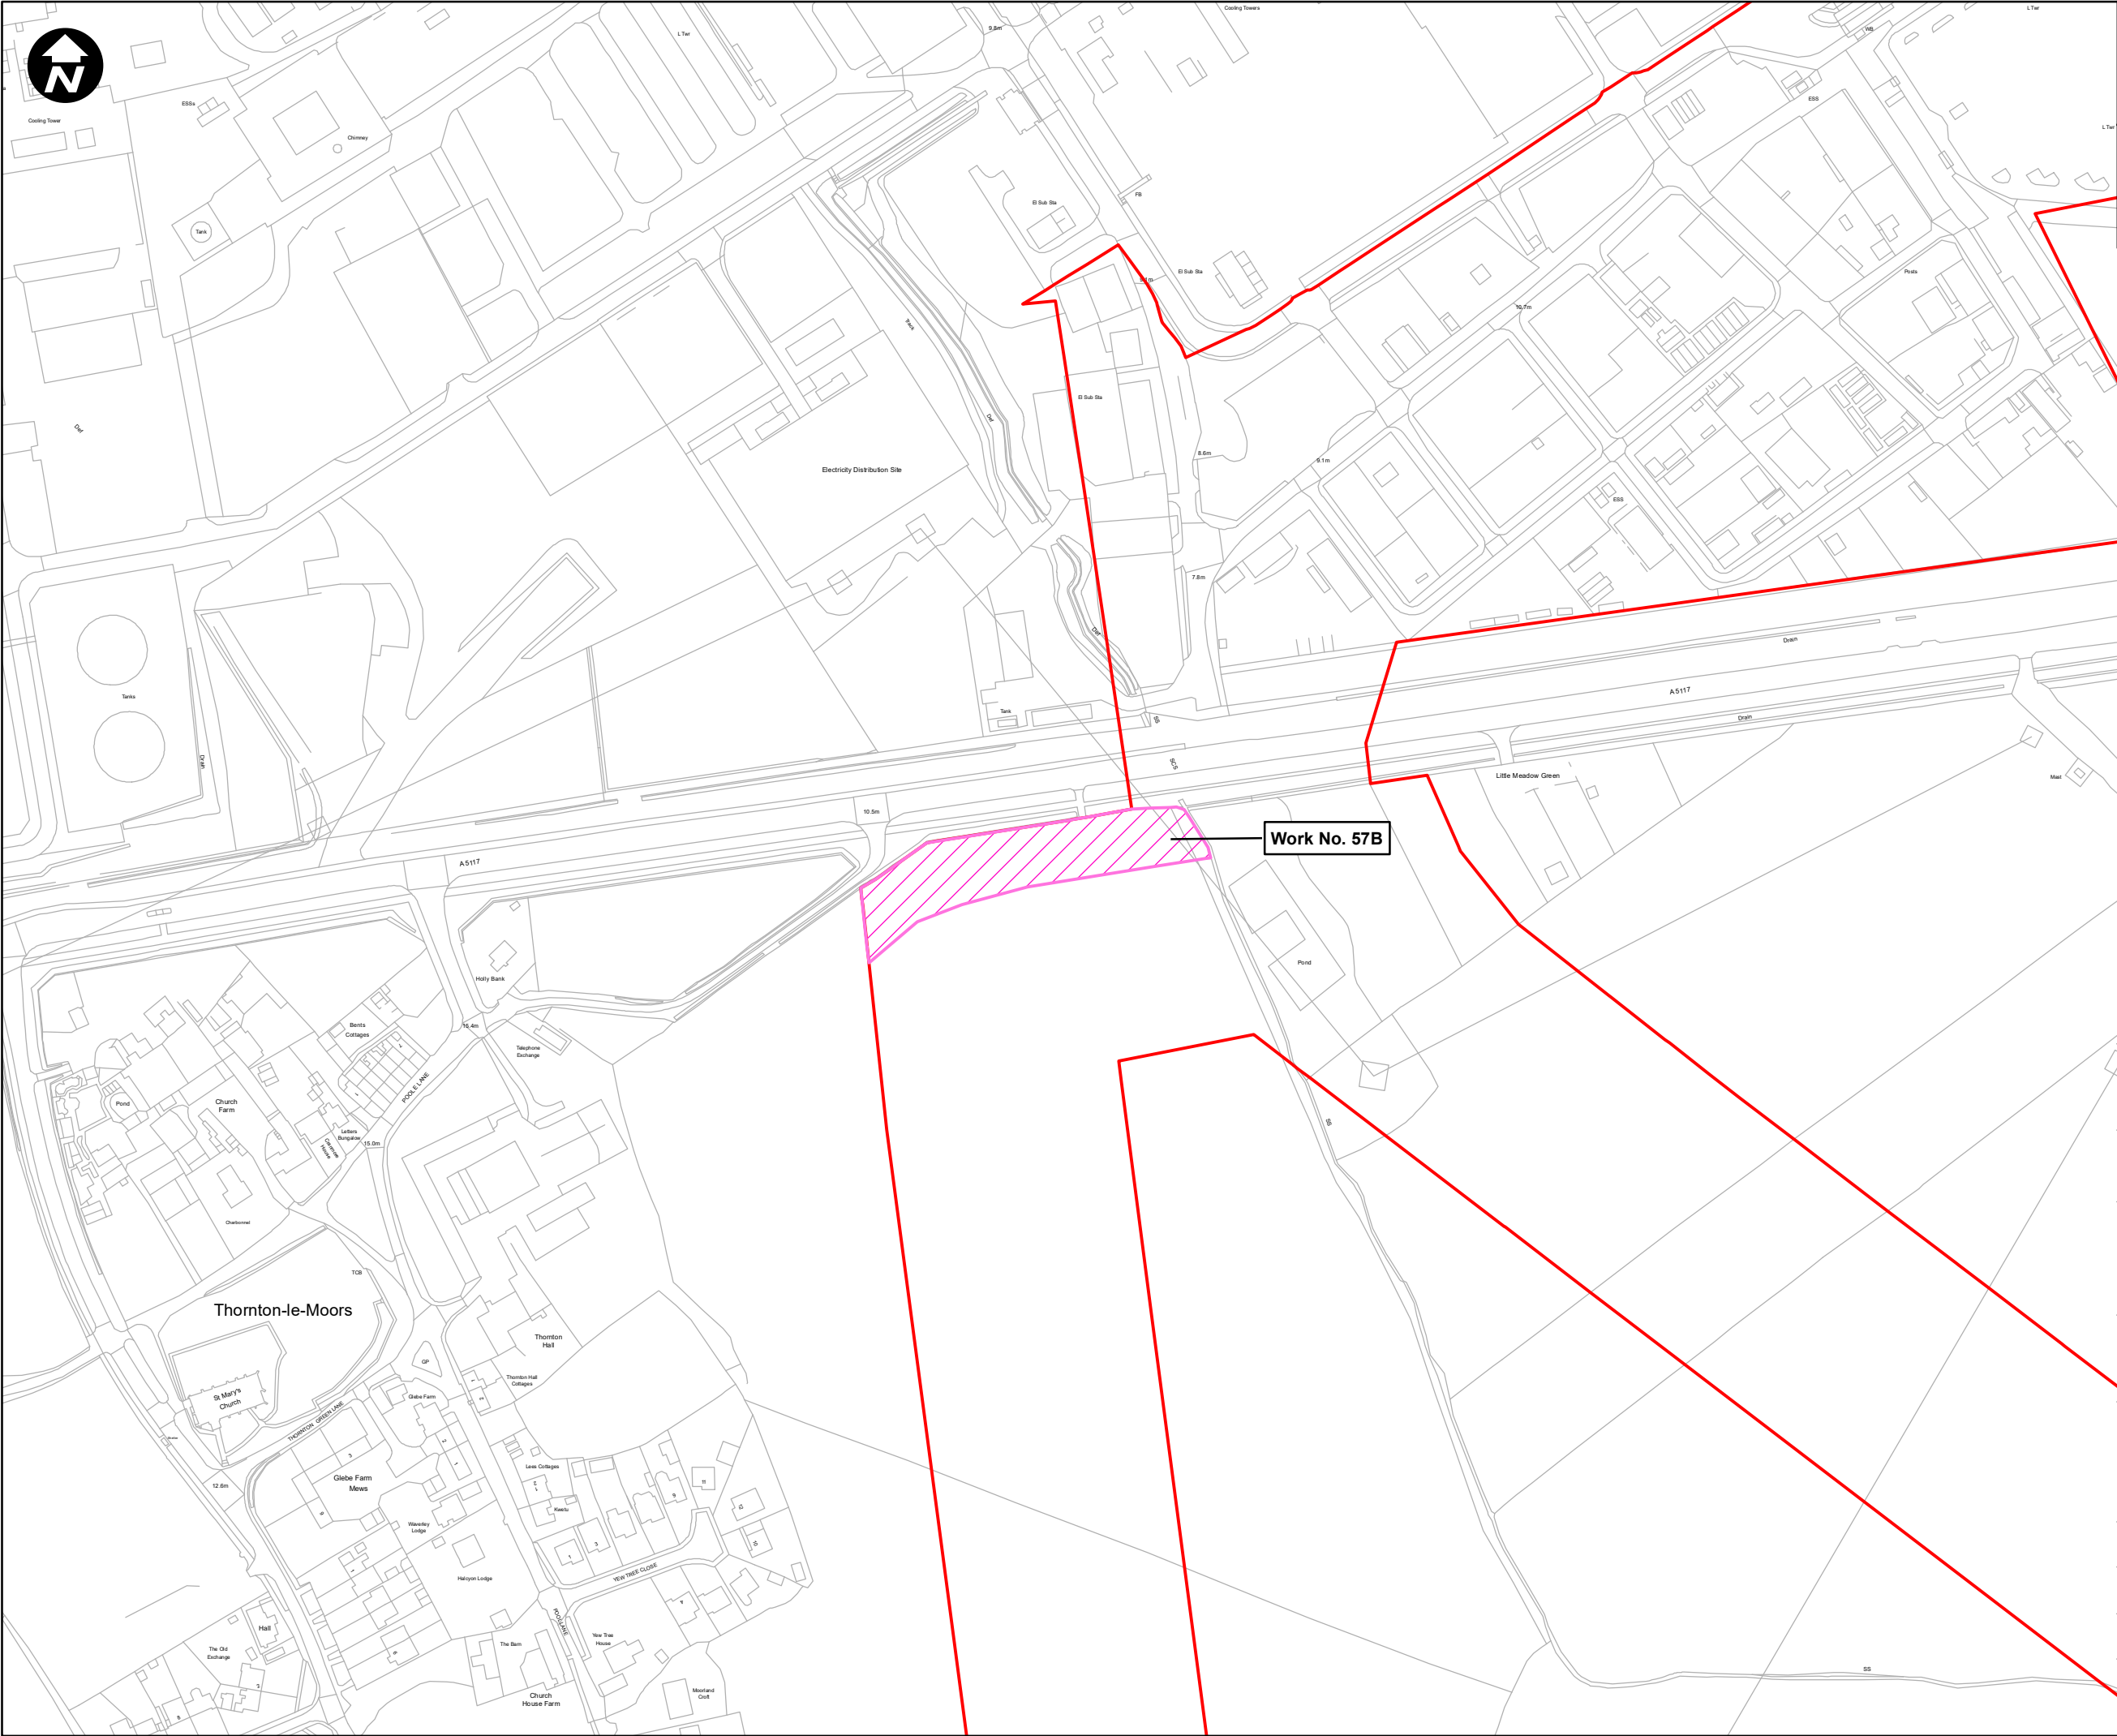

Key:

- Order Limits
- Environmental Mitigation Area

SCALE: 1:2,500

0 50 100 Metres

Contains OS data © Crown Copyright and database right 2020

HyNet North West

PROJECT TITLE

HyNet Carbon Dioxide Pipeline DCO

DRAWING TITLE

Figure 3-4 - Landscape and Ecological Mitigation Plan
Sheet 2 of 9


DRAWING STATUS

FOR DCO SUBMISSION

DRAWN	CHECKED	APPROVED	AUTHORISED
MS	NC	CL	CL
SCALE @ A3 SIZE		DATE	REVISION
1:2,500		27/09/2022	A

DRAWING NUMBER

EN070007-APP-ES-3.4-Sheet 2

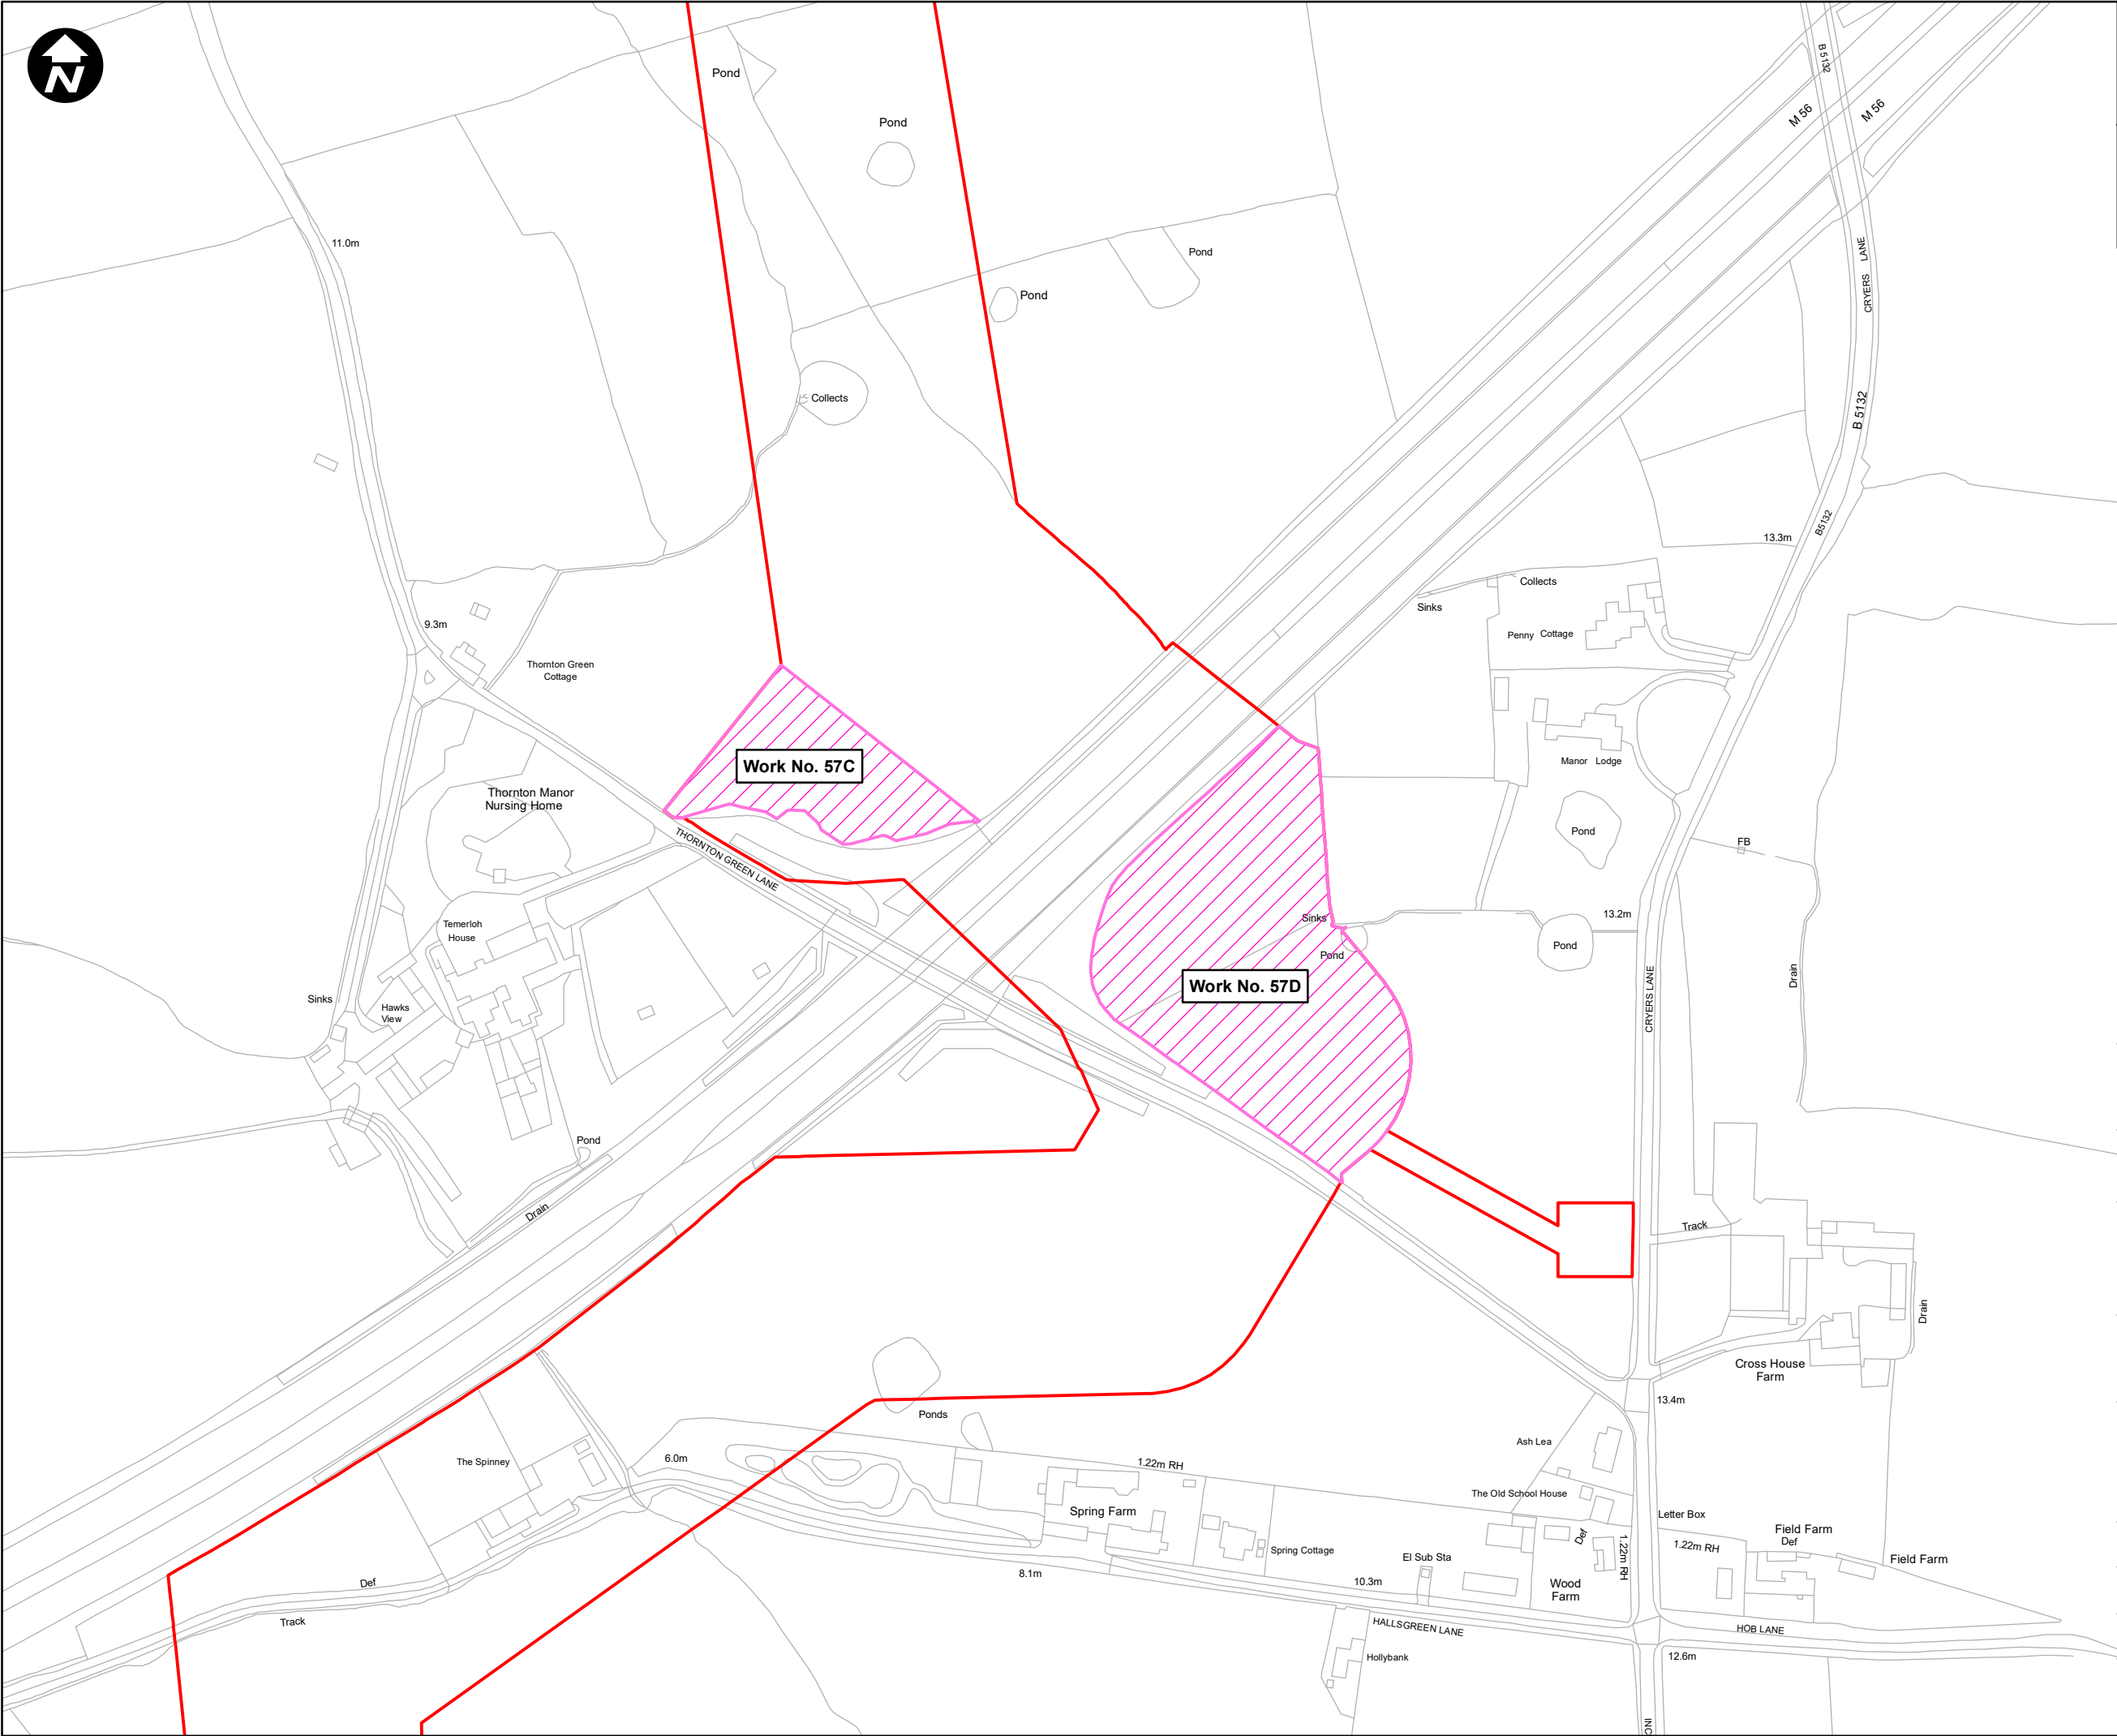

Key:

- Order Limits
- Environmental Mitigation Area

SCALE: 1:2,500

0 50 100 Metres

Contains OS data © Crown Copyright and database right 2020

HyNet North West

PROJECT TITLE

HyNet Carbon Dioxide Pipeline DCO

DRAWING TITLE

Figure 3-4 - Landscape and Ecological Mitigation Plan Sheet 3 of 9


DRAWING STATUS

FOR DCO SUBMISSION

DRAWN	CHECKED	APPROVED	AUTHORISED
MS	NC	CL	CL
SCALE @ A3 SIZE		DATE	REVISION
1:2,500		27/09/2022	A

DRAWING NUMBER

EN070007-APP-ES-3.4-Sheet 3

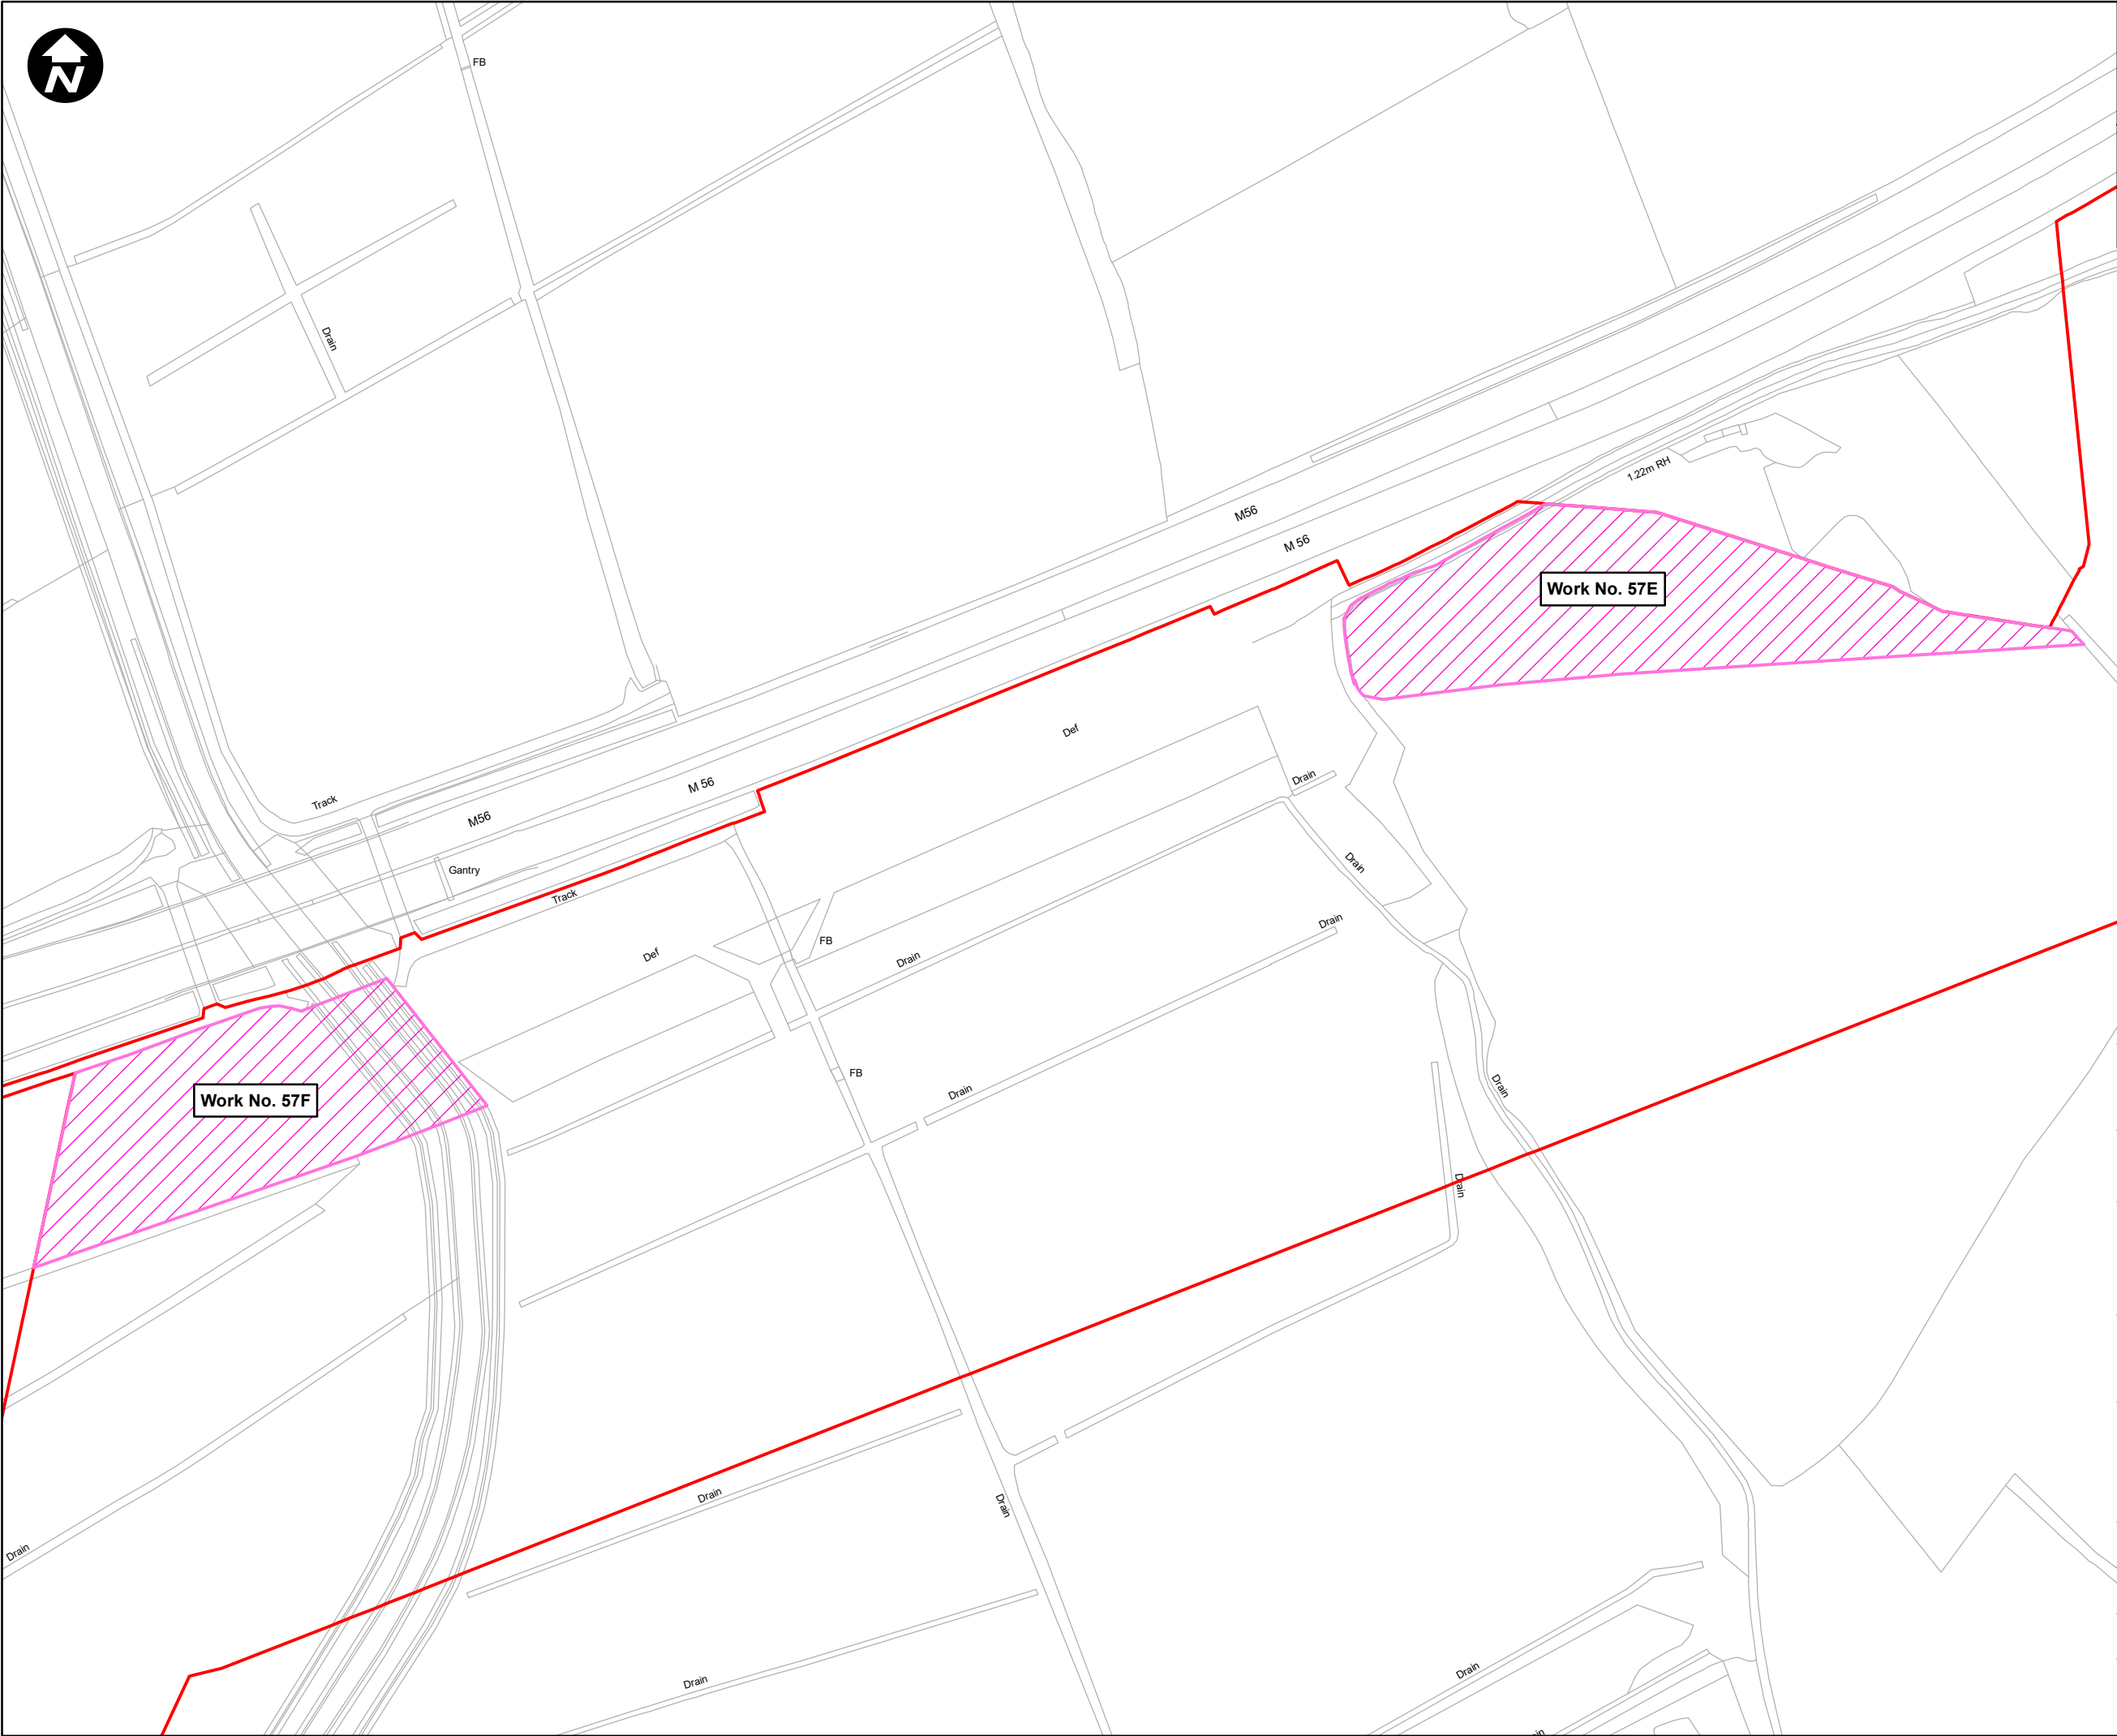

Key:

- Order Limits
- Environmental Mitigation Area

SCALE: 1:2,500

0 50 100 Metres

Contains OS data © Crown Copyright and database right 2020

HyNet North West

PROJECT TITLE

HyNet Carbon Dioxide Pipeline DCO

DRAWING TITLE

Figure 3-4 - Landscape and Ecological Mitigation Plan
Sheet 4 of 9


DRAWING STATUS

FOR DCO SUBMISSION

DRAWN	CHECKED	APPROVED	AUTHORISED
MS	NC	CL	CL
SCALE @ A3 SIZE 1:2,500		DATE 27/09/2022	REVISION A

DRAWING NUMBER

EN070007-APP-ES-3.4-Sheet 4

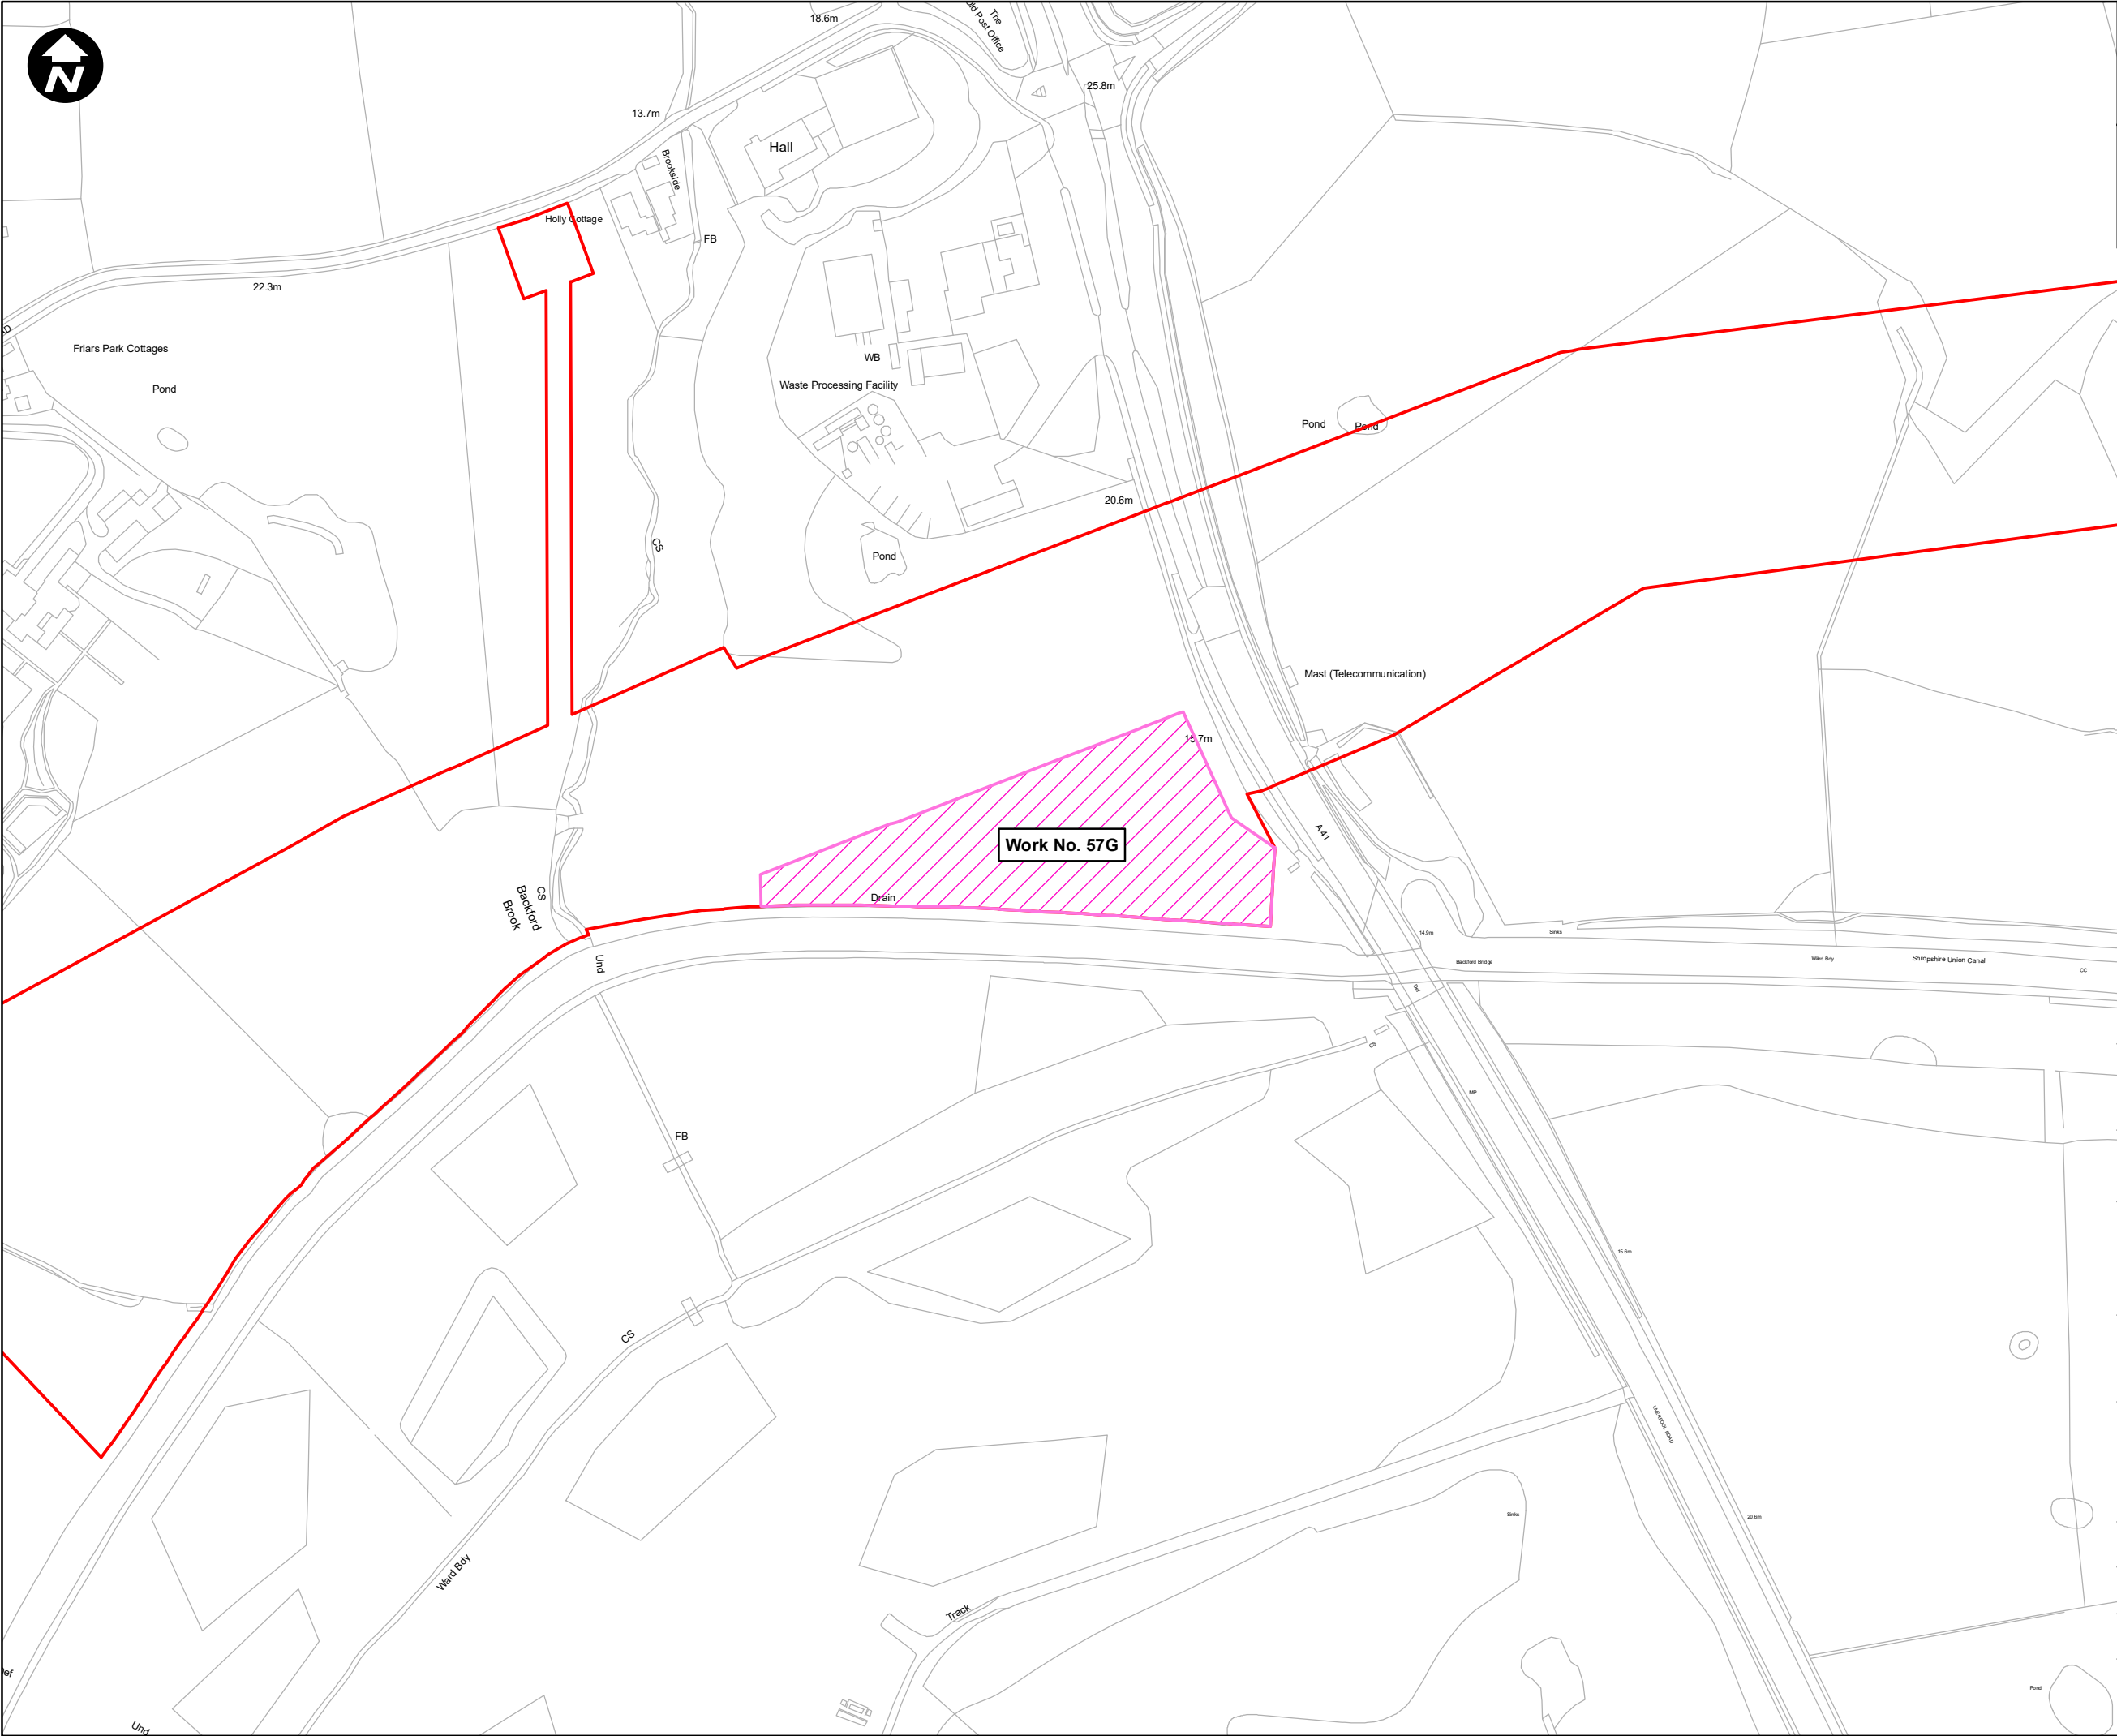

Key:

- Order Limits
- Environmental Mitigation Area

SCALE: 1:2,500

0 50 100 Metres

Contains OS data © Crown Copyright and database right 2020

HyNet North West

PROJECT TITLE

HyNet Carbon Dioxide Pipeline DCO

DRAWING TITLE

Figure 3-4 - Landscape and Ecological Mitigation Plan
Sheet 5 of 9


DRAWING STATUS

FOR DCO SUBMISSION

DRAWN	CHECKED	APPROVED	AUTHORISED
MS	NC	CL	CL
SCALE @ A3 SIZE 1:2,500		DATE 27/09/2022	REVISION A

DRAWING NUMBER

EN070007-APP-ES-3.4-Sheet 5

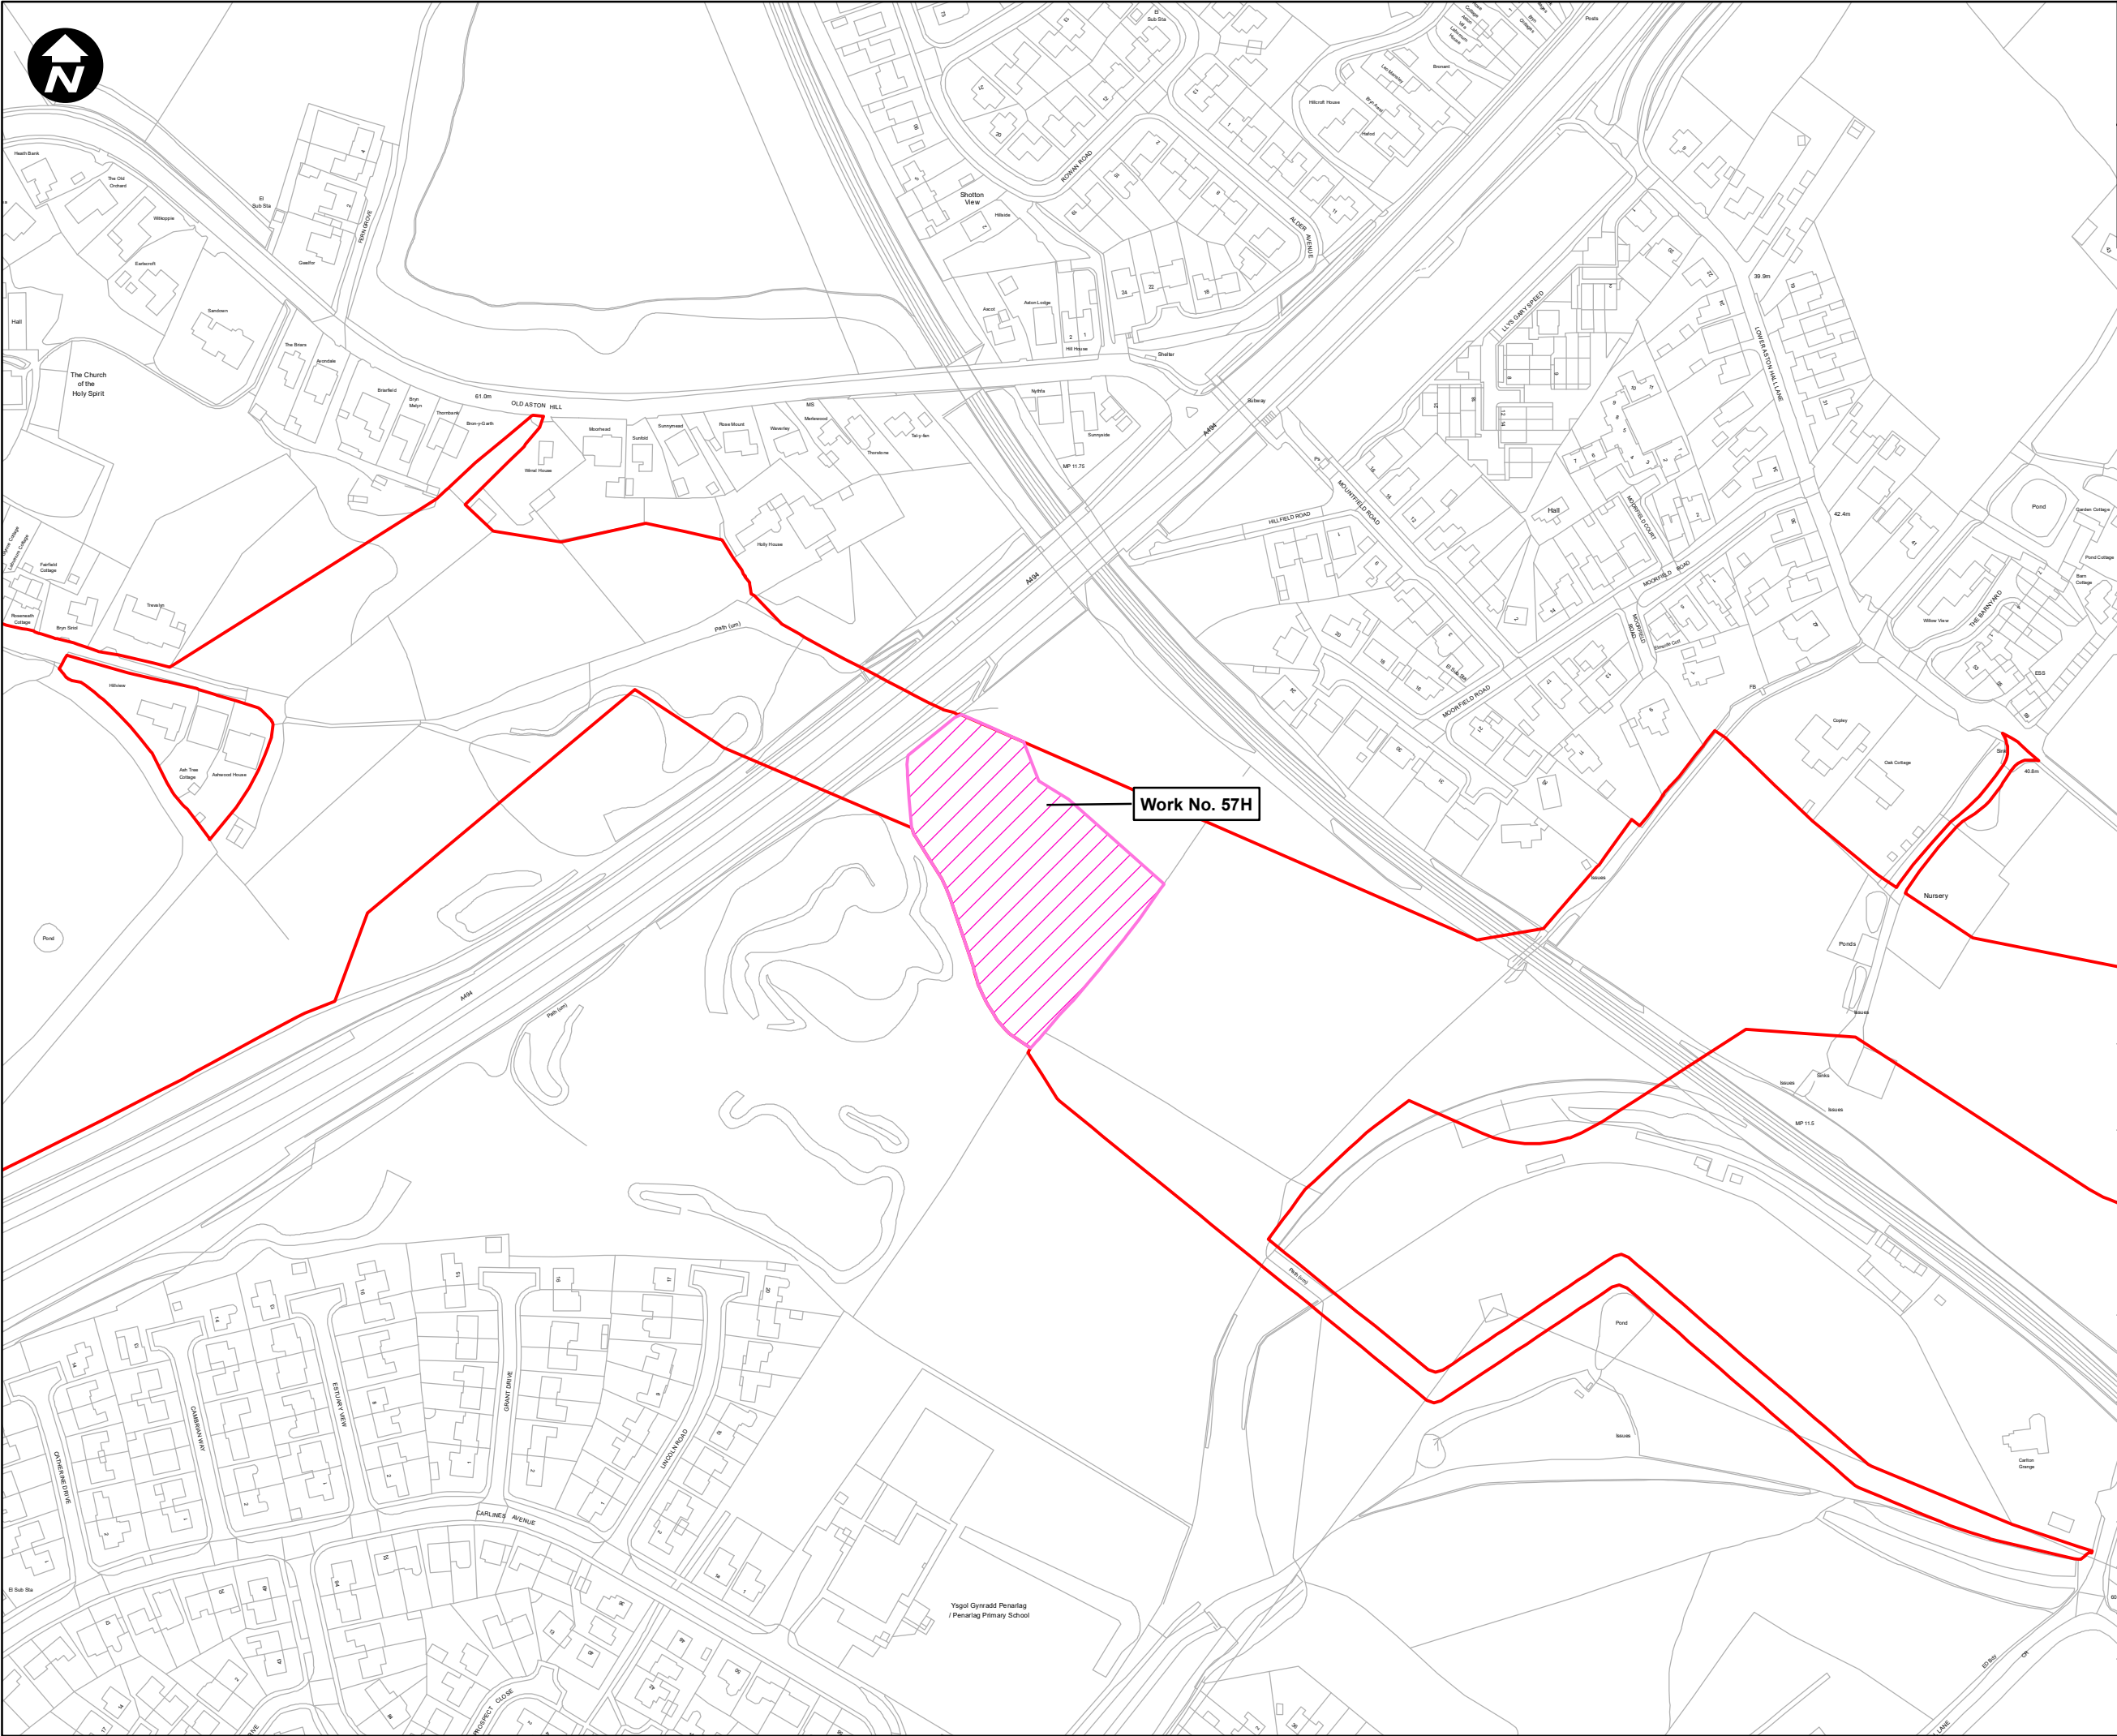

Key:

- Order Limits
- Environmental Mitigation Area

SCALE: 1:2,500

0 50 100 Metres

Contains OS data © Crown Copyright and database right 2020

HyNet North West

PROJECT TITLE

HyNet Carbon Dioxide Pipeline DCO

DRAWING TITLE

Figure 3-4 - Landscape and Ecological Mitigation Plan Sheet 6 of 9

DRAWING STATUS



FOR DCO SUBMISSION


DRAWN	CHECKED	APPROVED	AUTHORISED
MS	NC	CL	CL

SCALE @ A3 SIZE	DATE	REVISION
1:2,500	27/09/2022	A

DRAWING NUMBER

EN070007-APP-ES-3.4-Sheet 6

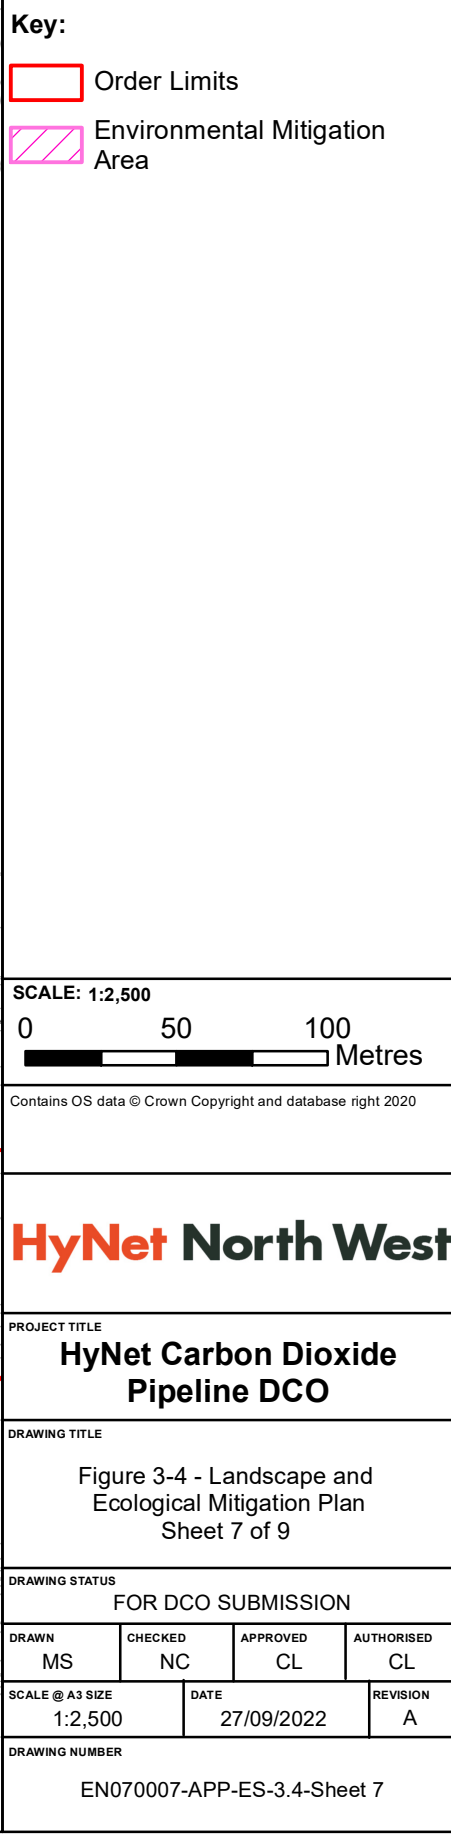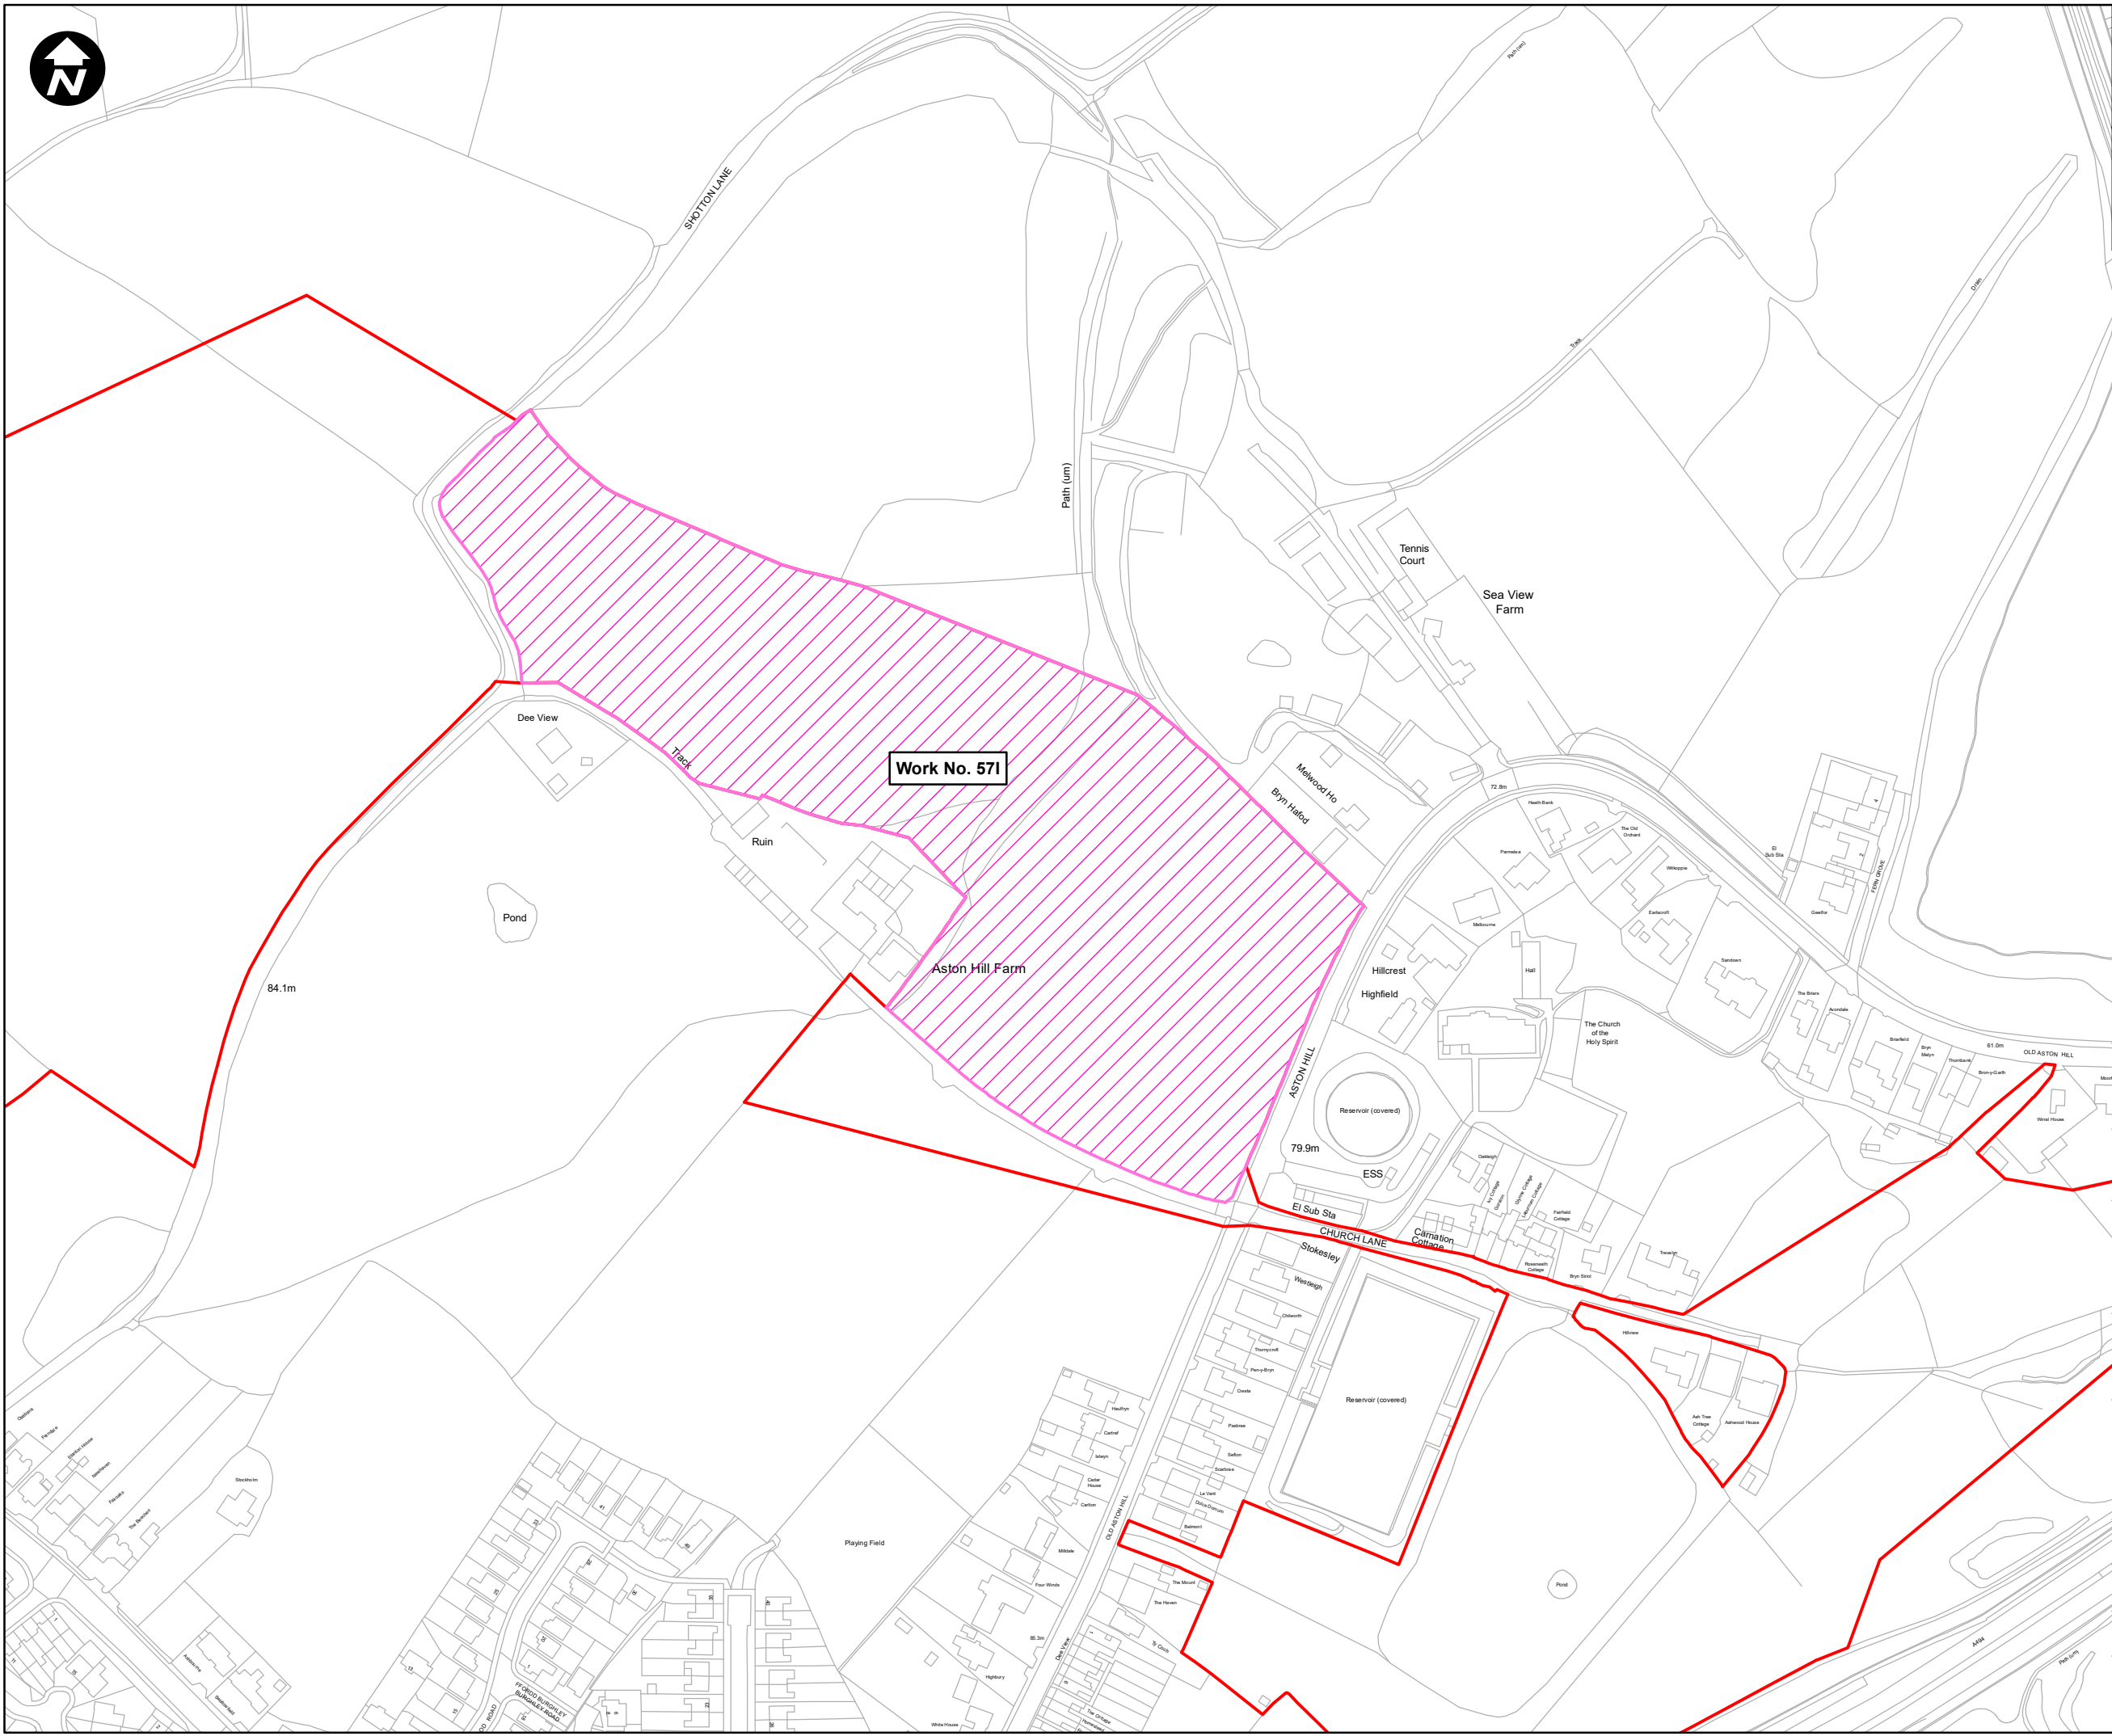

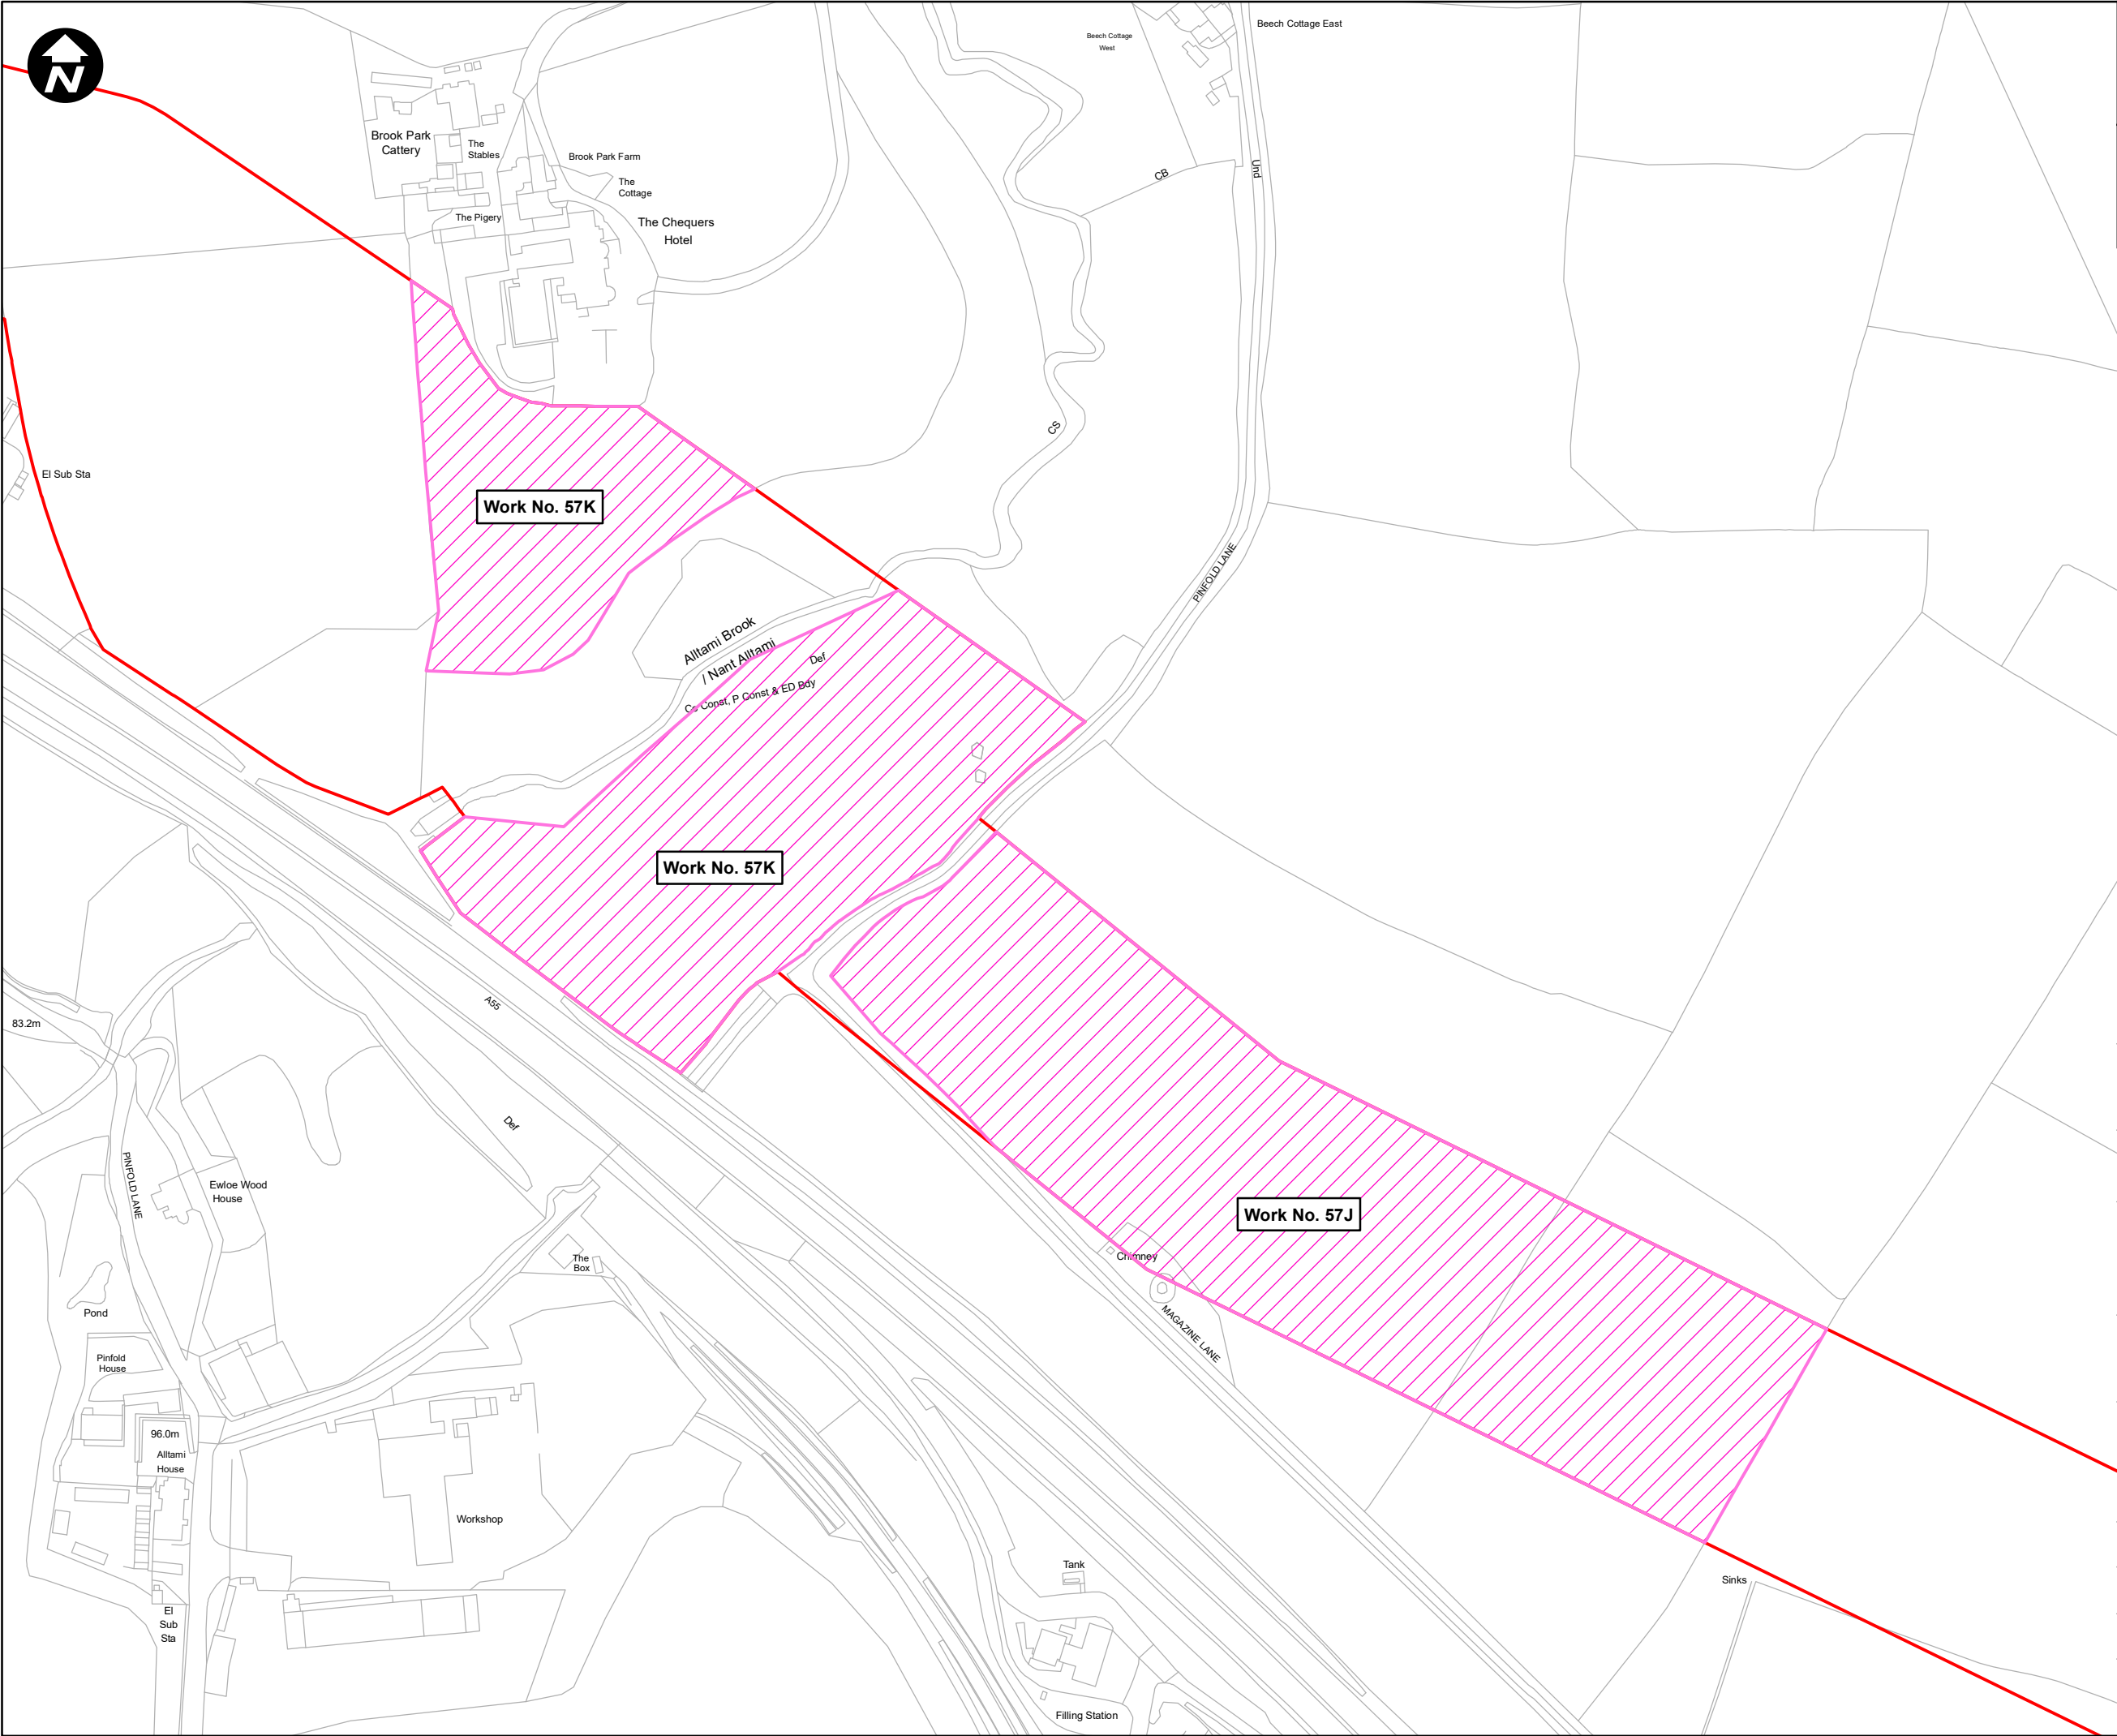

Key:

- Order Limits
- Environmental Mitigation Area

SCALE: 1:2,500

0 50 100 Metres

Contains OS data © Crown Copyright and database right 2020

HyNet North West

PROJECT TITLE

HyNet Carbon Dioxide Pipeline DCO

DRAWING TITLE

Figure 3-4 - Landscape and Ecological Mitigation Plan Sheet 8 of 9


DRAWING STATUS

FOR DCO SUBMISSION

DRAWN	CHECKED	APPROVED	AUTHORISED
MS	NC	CL	CL
SCALE @ A3 SIZE 1:2,500		DATE 27/09/2022	REVISION A

DRAWING NUMBER

EN070007-APP-ES-3.4-Sheet 8

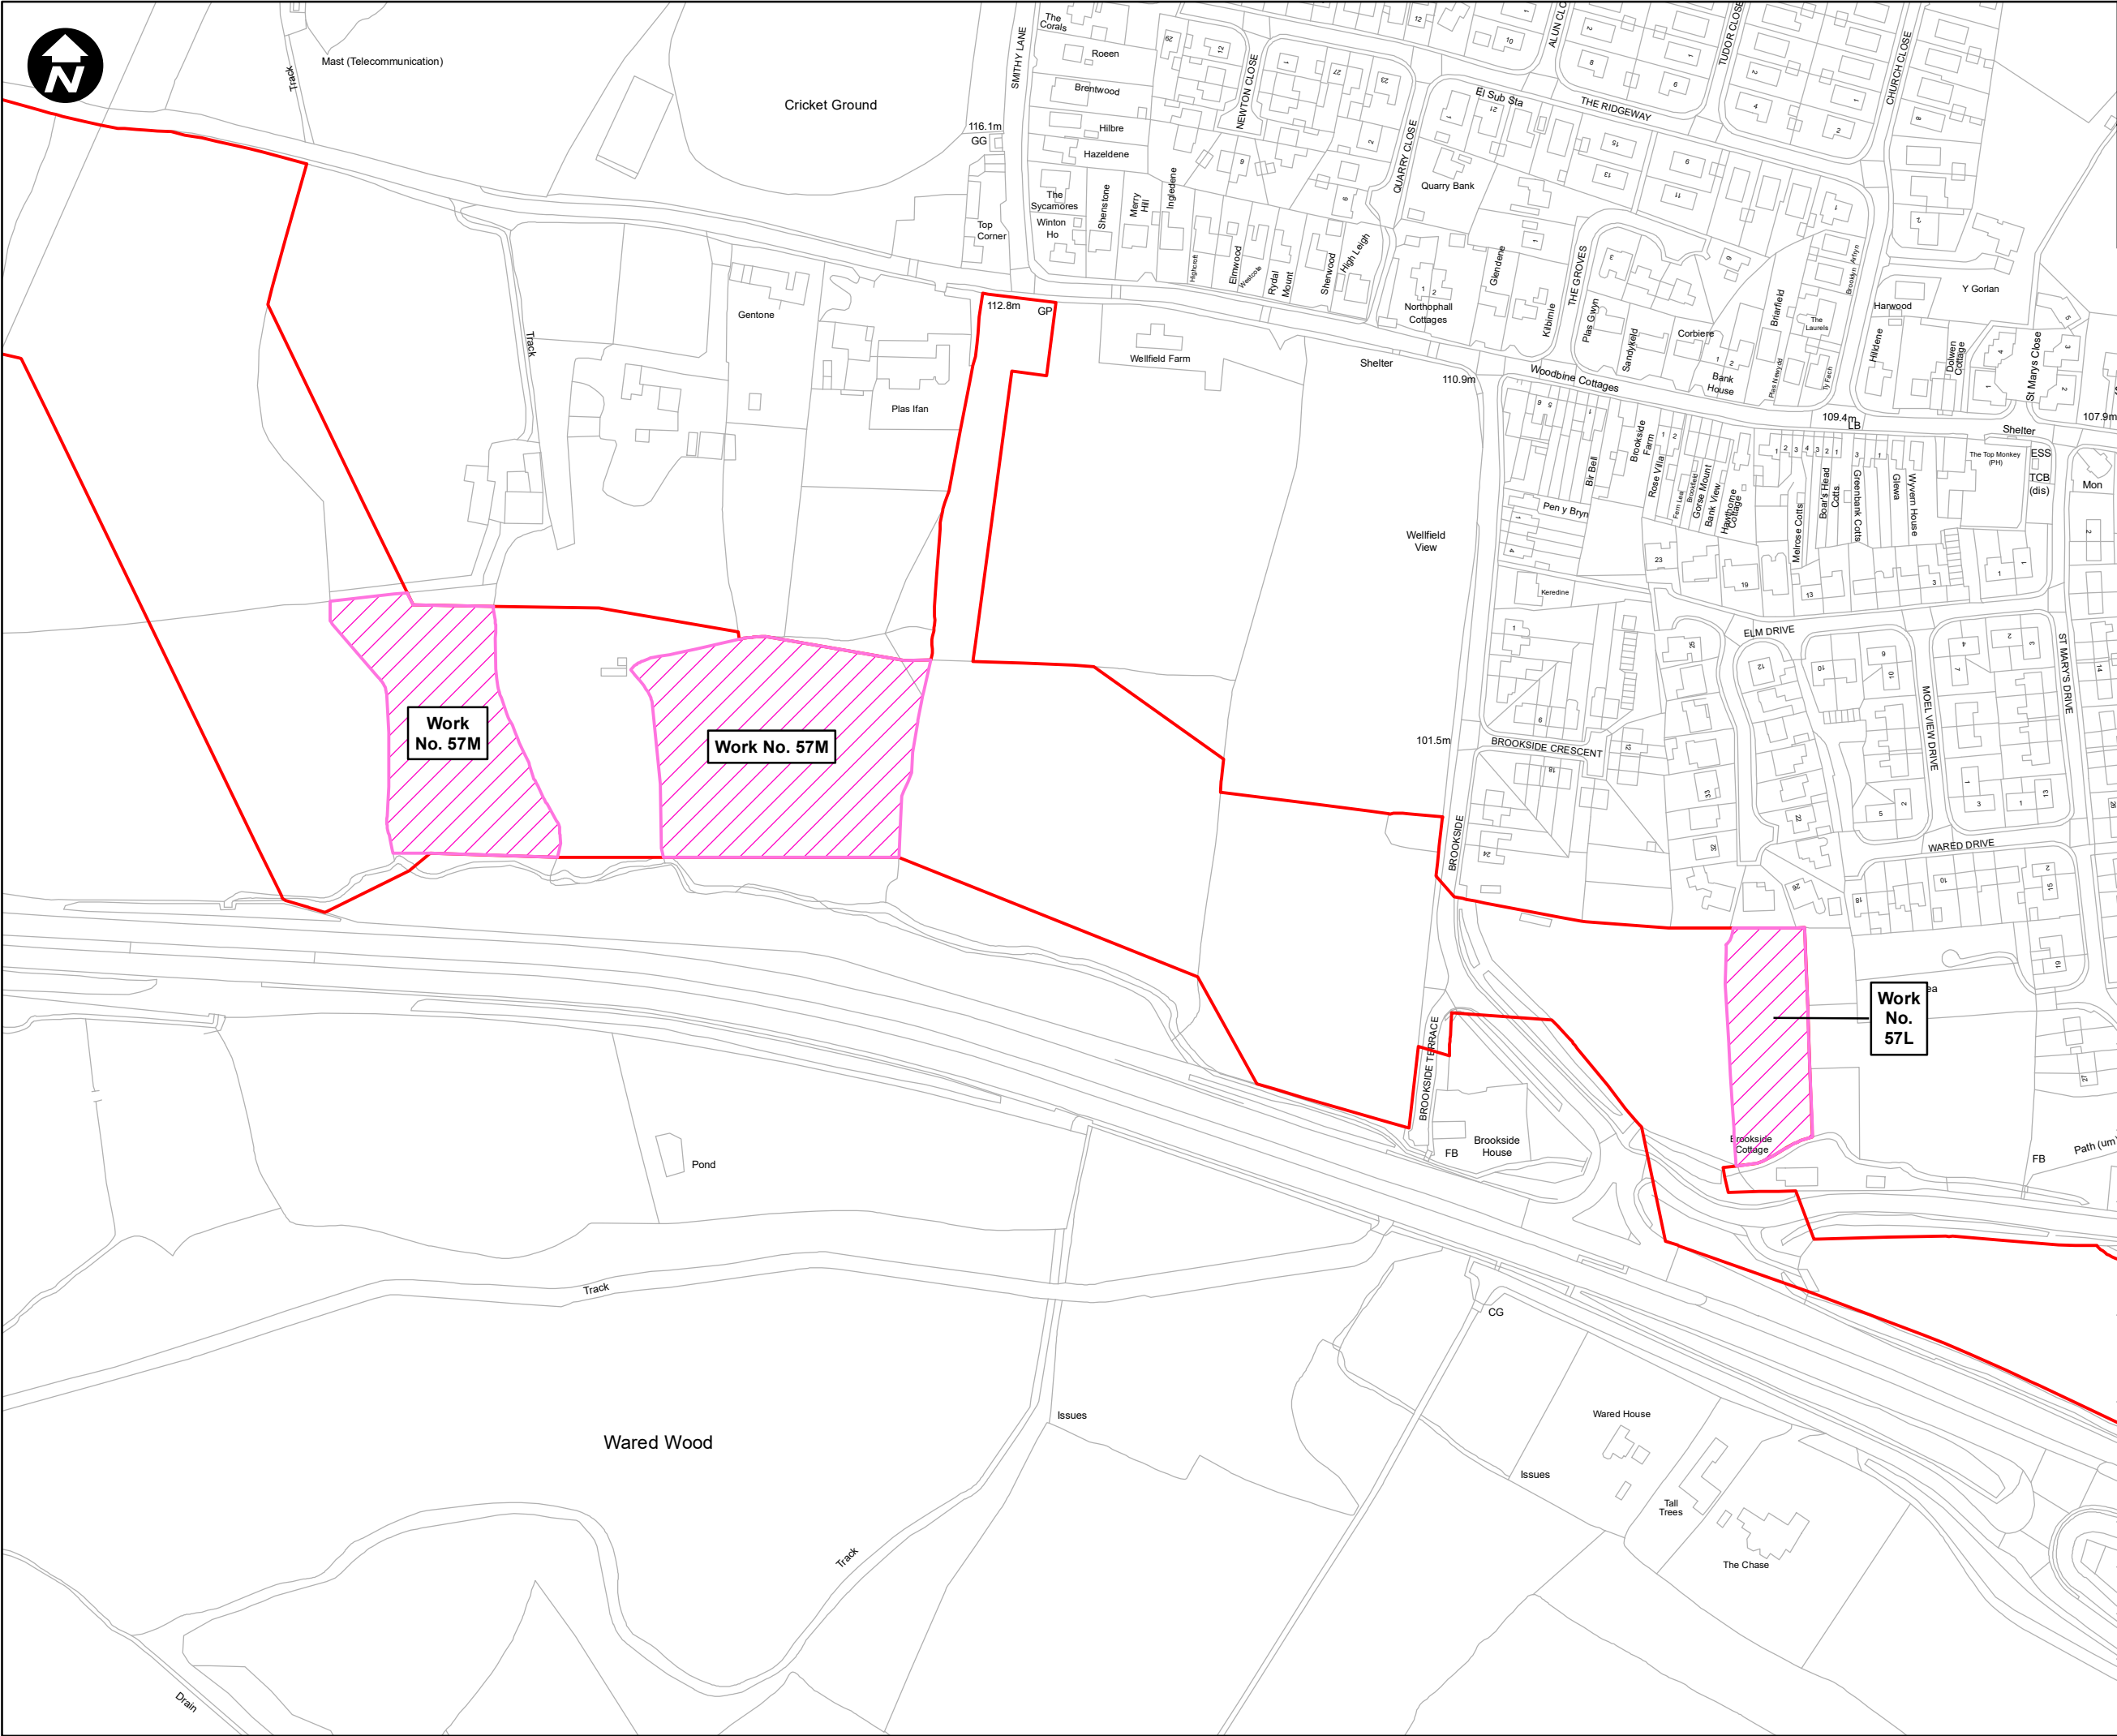

Key:

- Order Limits
- Environmental Mitigation Area

SCALE: 1:2,500

0 50 100 Metres

Contains OS data © Crown Copyright and database right 2020

HyNet North West

PROJECT TITLE
HyNet Carbon Dioxide Pipeline DCO

DRAWING TITLE
Figure 3-4 - Landscape and Ecological Mitigation Plan Sheet 9 of 9

DRAWING STATUS
FOR DCO SUBMISSION

DRAWN	CHECKED	APPROVED	AUTHORISED
MS	NC	CL	CL
SCALE @ A3 SIZE 1:2,500		DATE 27/09/2022	REVISION A

DRAWING NUMBER
EN070007-APP-ES-3.4-Sheet 9