
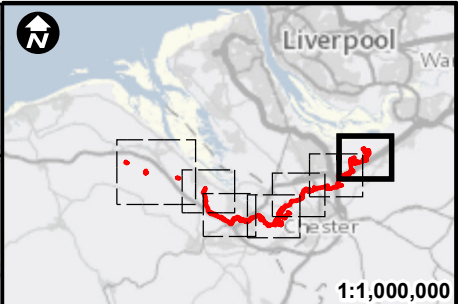


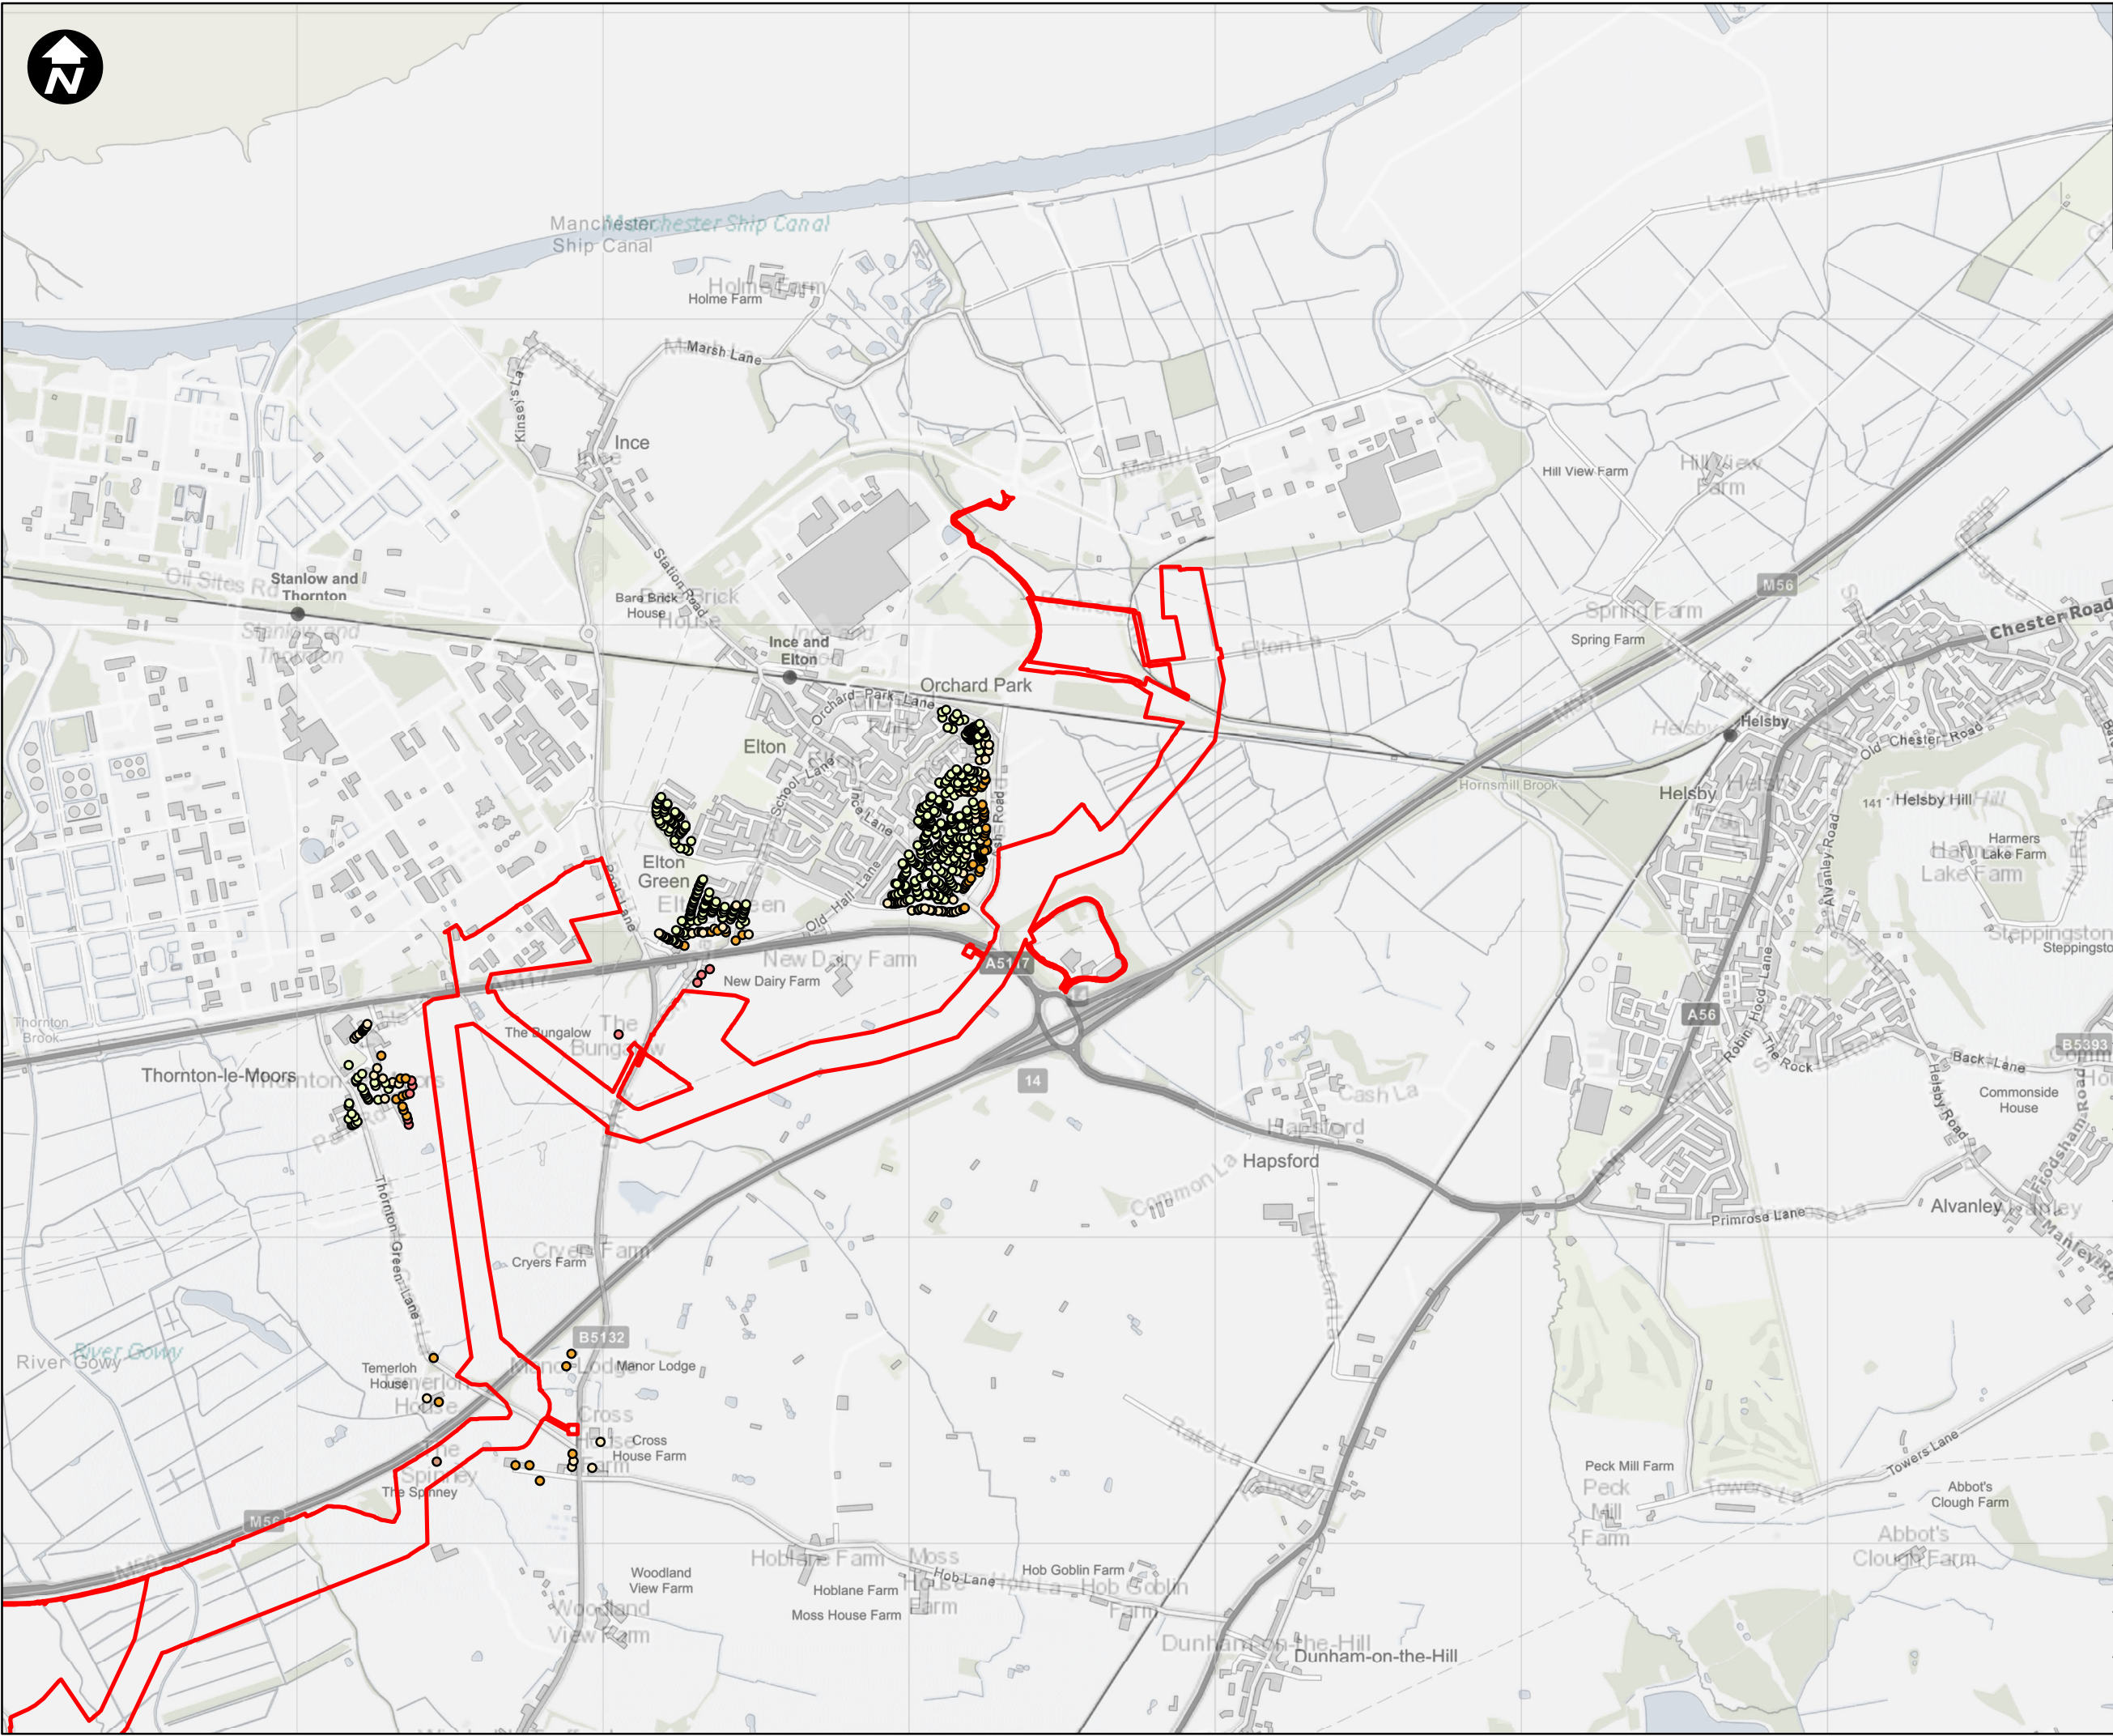

Key:

Newbuild Infrastructure Boundary

Noise Level
dB LAeq, T

- < 50
- 50 - 55
- 55 - 60
- 60 - 65
- 65 - 70
- 70 - 75
- 75 - 80
- 80 - 85



Contains OS data © Crown Copyright and database right 2020

HyNet North West



PROJECT TITLE
HyNet Carbon Dioxide Pipeline DCO

DRAWING TITLE
Figure 15.2 Predicted Construction Noise Levels
Sheet 1 of 7

DRAWING STATUS
FOR DCO SUBMISSION

DRAWN	CHECKED	APPROVED	AUTHORISED
SS	JH	EO	MT
SCALE @ A3 SIZE 1:20,000		DATE 28/09/2022	REVISION A

DRAWING NUMBER
EN070007-APP-ES-15.2 Sheet 1

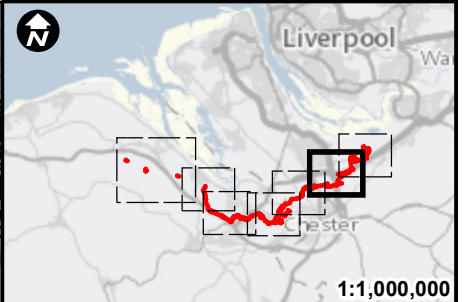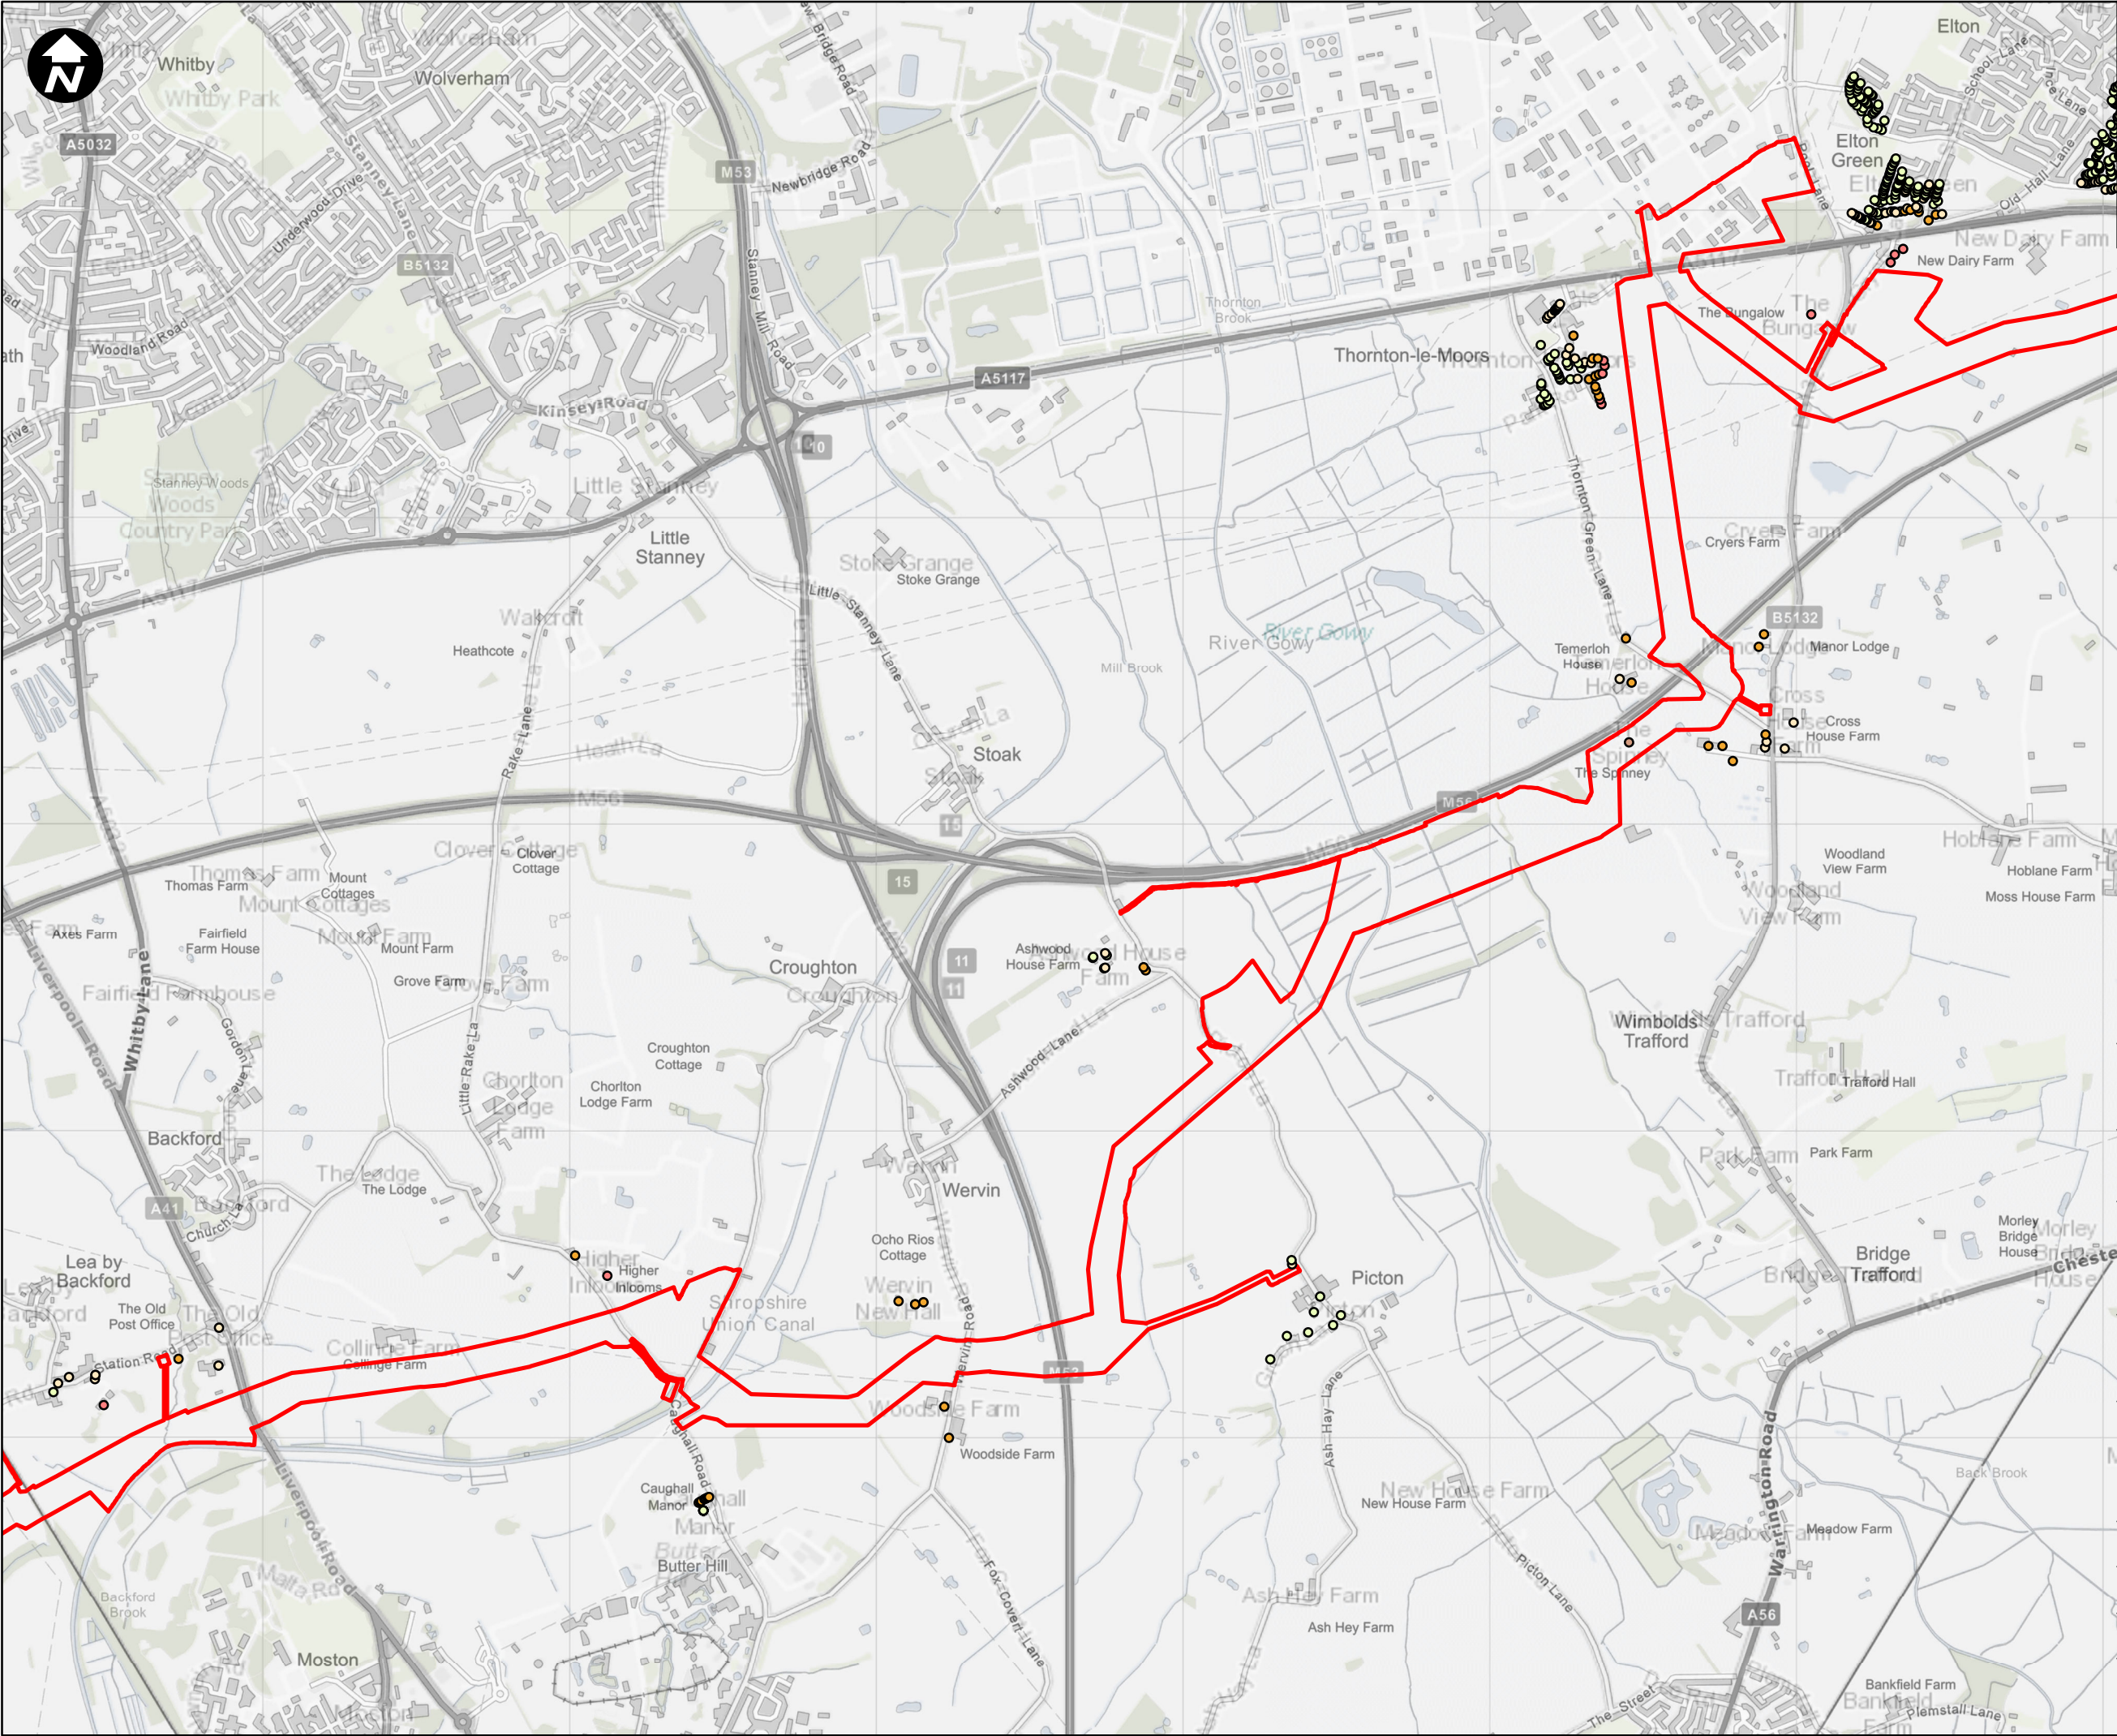

Key:

Newbuild Infrastructure Boundary

Noise Level
dB LAeq, T

- < 50
- 50 - 55
- 55 - 60
- 60 - 65
- 65 - 70
- 70 - 75
- 75 - 80
- 80 - 85

SCALE: 1:20,000

0 200 400 800 Metres

Contains OS data © Crown Copyright and database right 2020

HyNet North West



PROJECT TITLE
HyNet Carbon Dioxide Pipeline DCO

DRAWING TITLE
Figure 15.2 Predicted Construction Noise Levels
Sheet 2 of 7

DRAWING STATUS
FOR DCO SUBMISSION

DRAWN	CHECKED	APPROVED	AUTHORISED
SS	JH	EO	MT
SCALE @ A3 SIZE 1:20,000		DATE 28/09/2022	REVISION A

DRAWING NUMBER
EN070007-APP-ES-15.2 Sheet 2

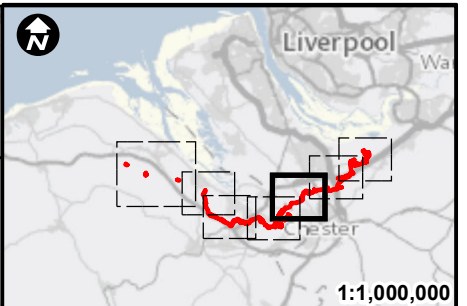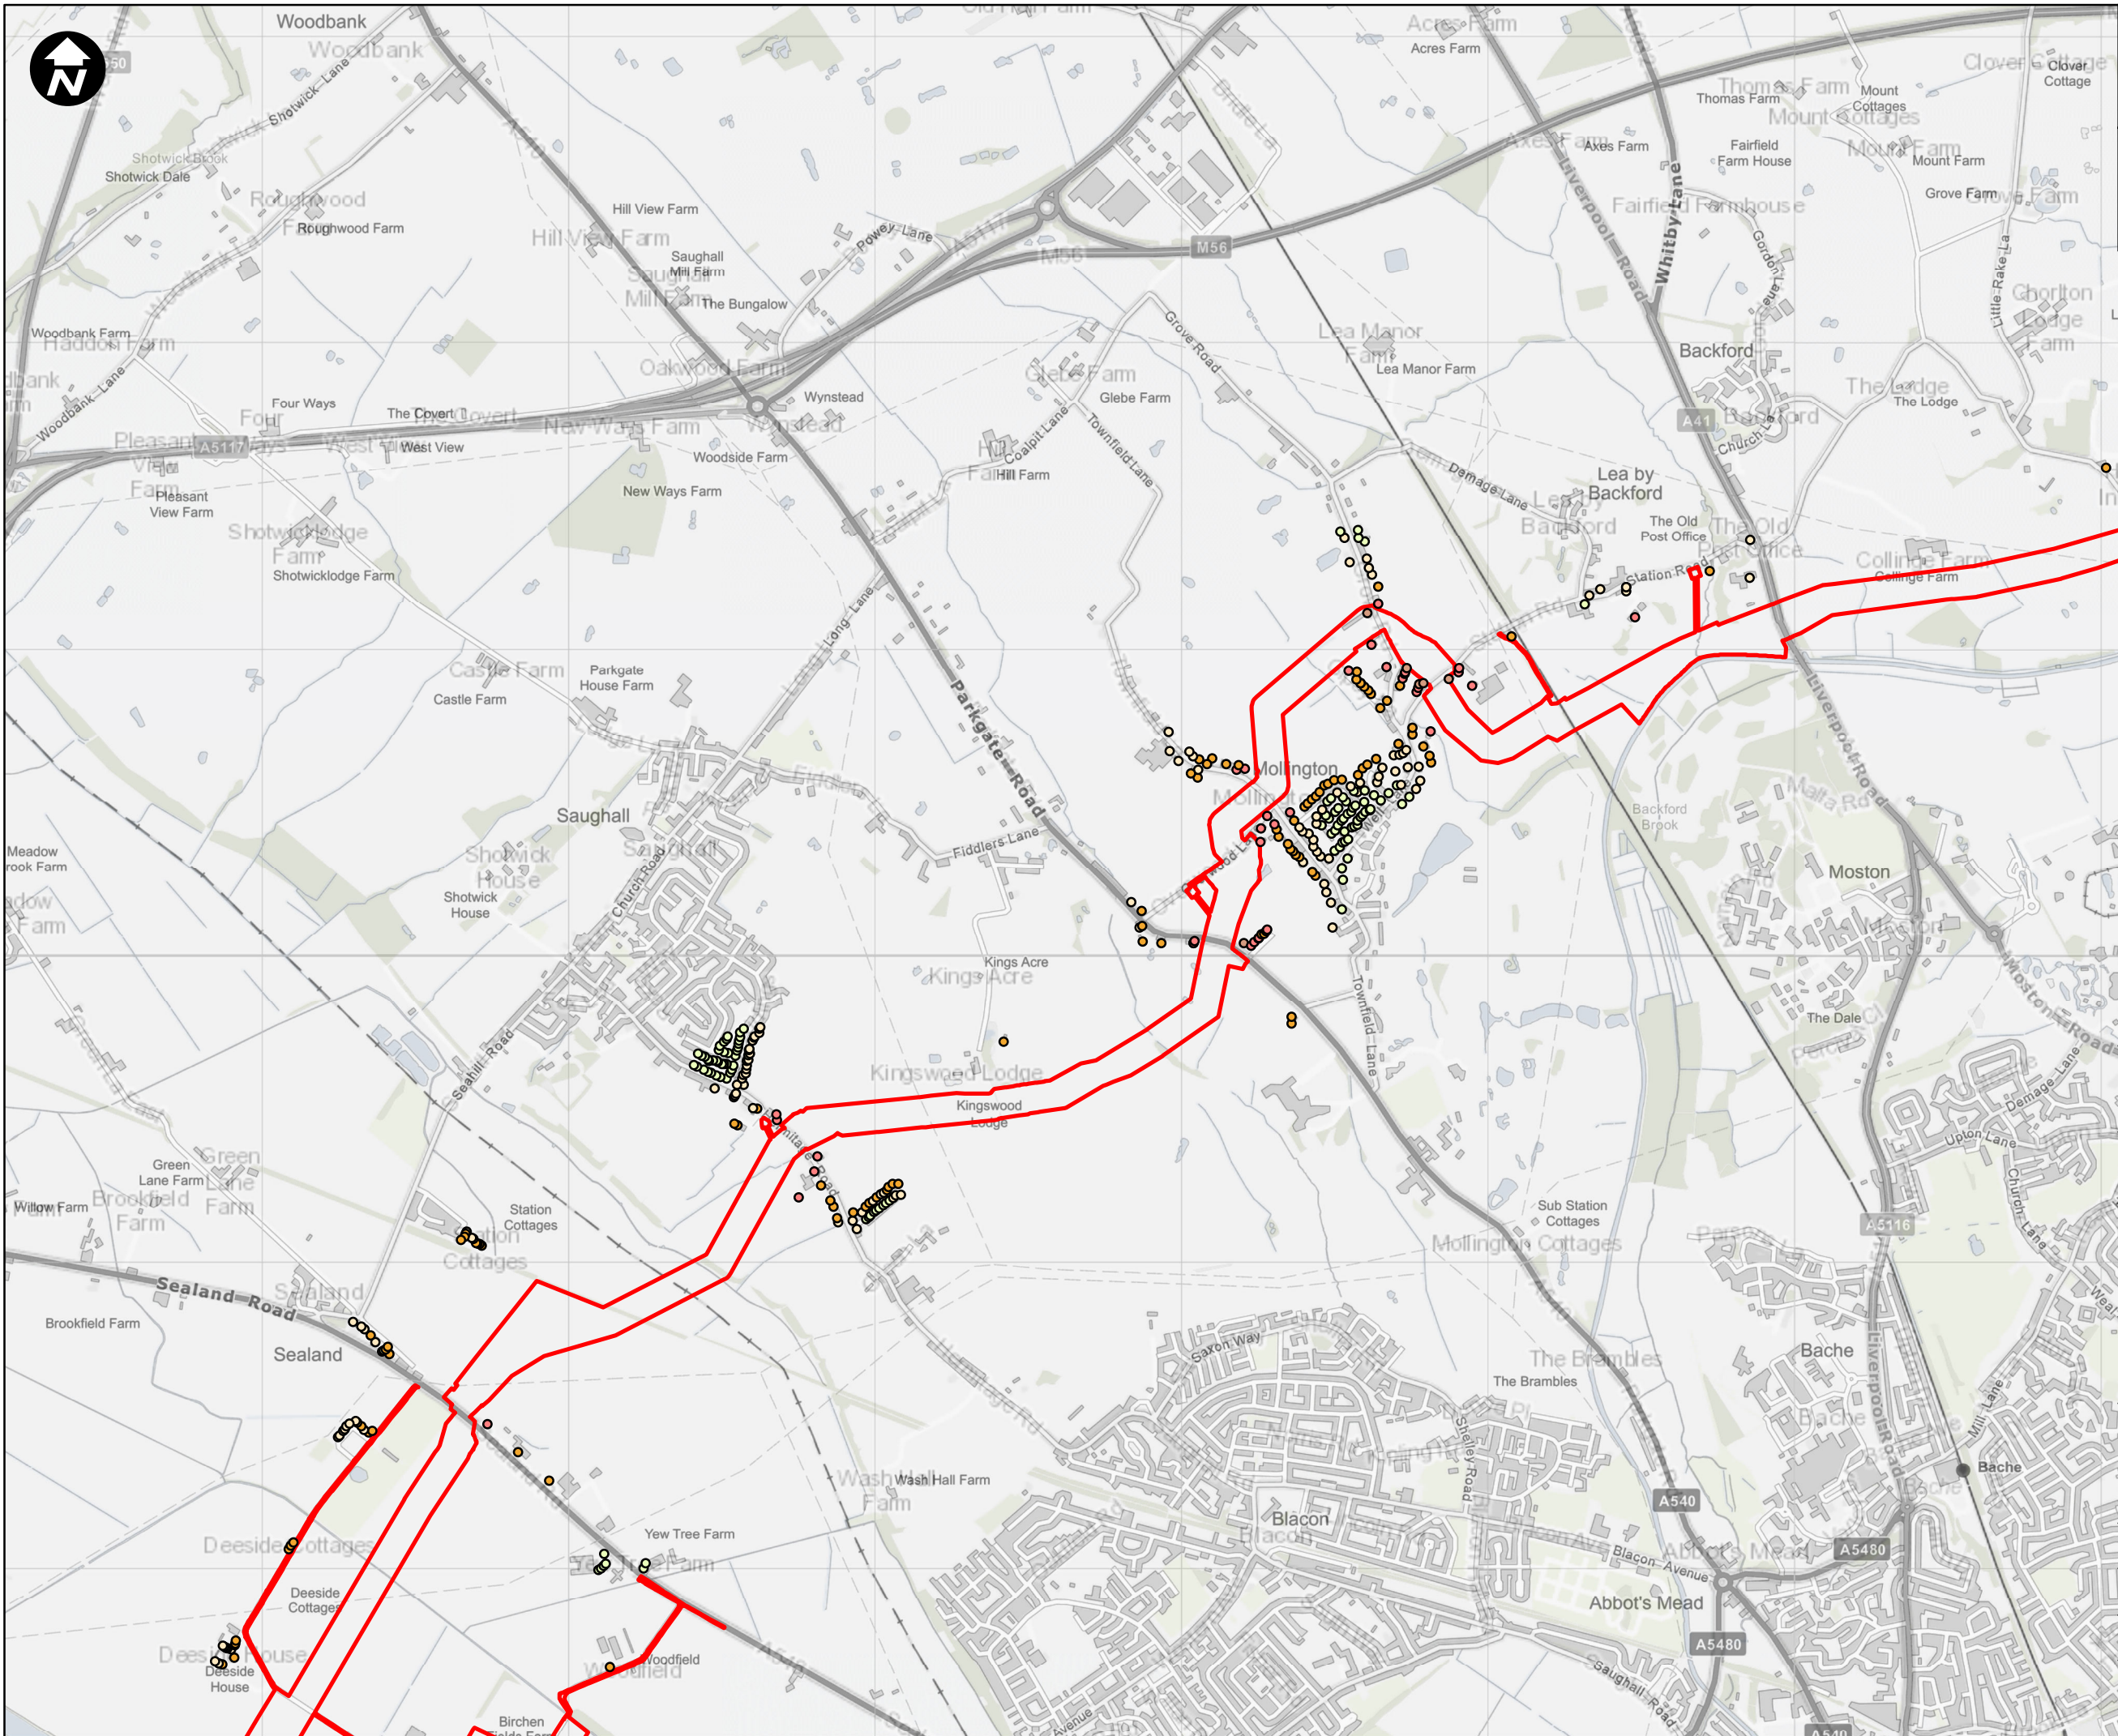

Key:

Newbuild Infrastructure Boundary

Noise Level
dB LAeq, T

- < 50
- 50 - 55
- 55 - 60
- 60 - 65
- 65 - 70
- 70 - 75
- 75 - 80
- 80 - 85

SCALE: 1:20,000

0 200 400 800 Metres

Contains OS data © Crown Copyright and database right 2020

HyNet North West



PROJECT TITLE

HyNet Carbon Dioxide Pipeline DCO

DRAWING TITLE

Figure 15.2 Predicted Construction Noise Levels
Sheet 3 of 7

DRAWING STATUS			
FOR DCO SUBMISSION			
DRAWN	CHECKED	APPROVED	AUTHORISED
SS	JH	EO	MT
SCALE @ A3 SIZE		DATE	REVISION
1:20,000		28/09/2022	A
DRAWING NUMBER			
EN070007-APP-ES-15.2 Sheet 3			

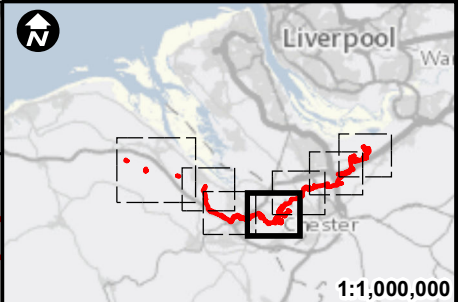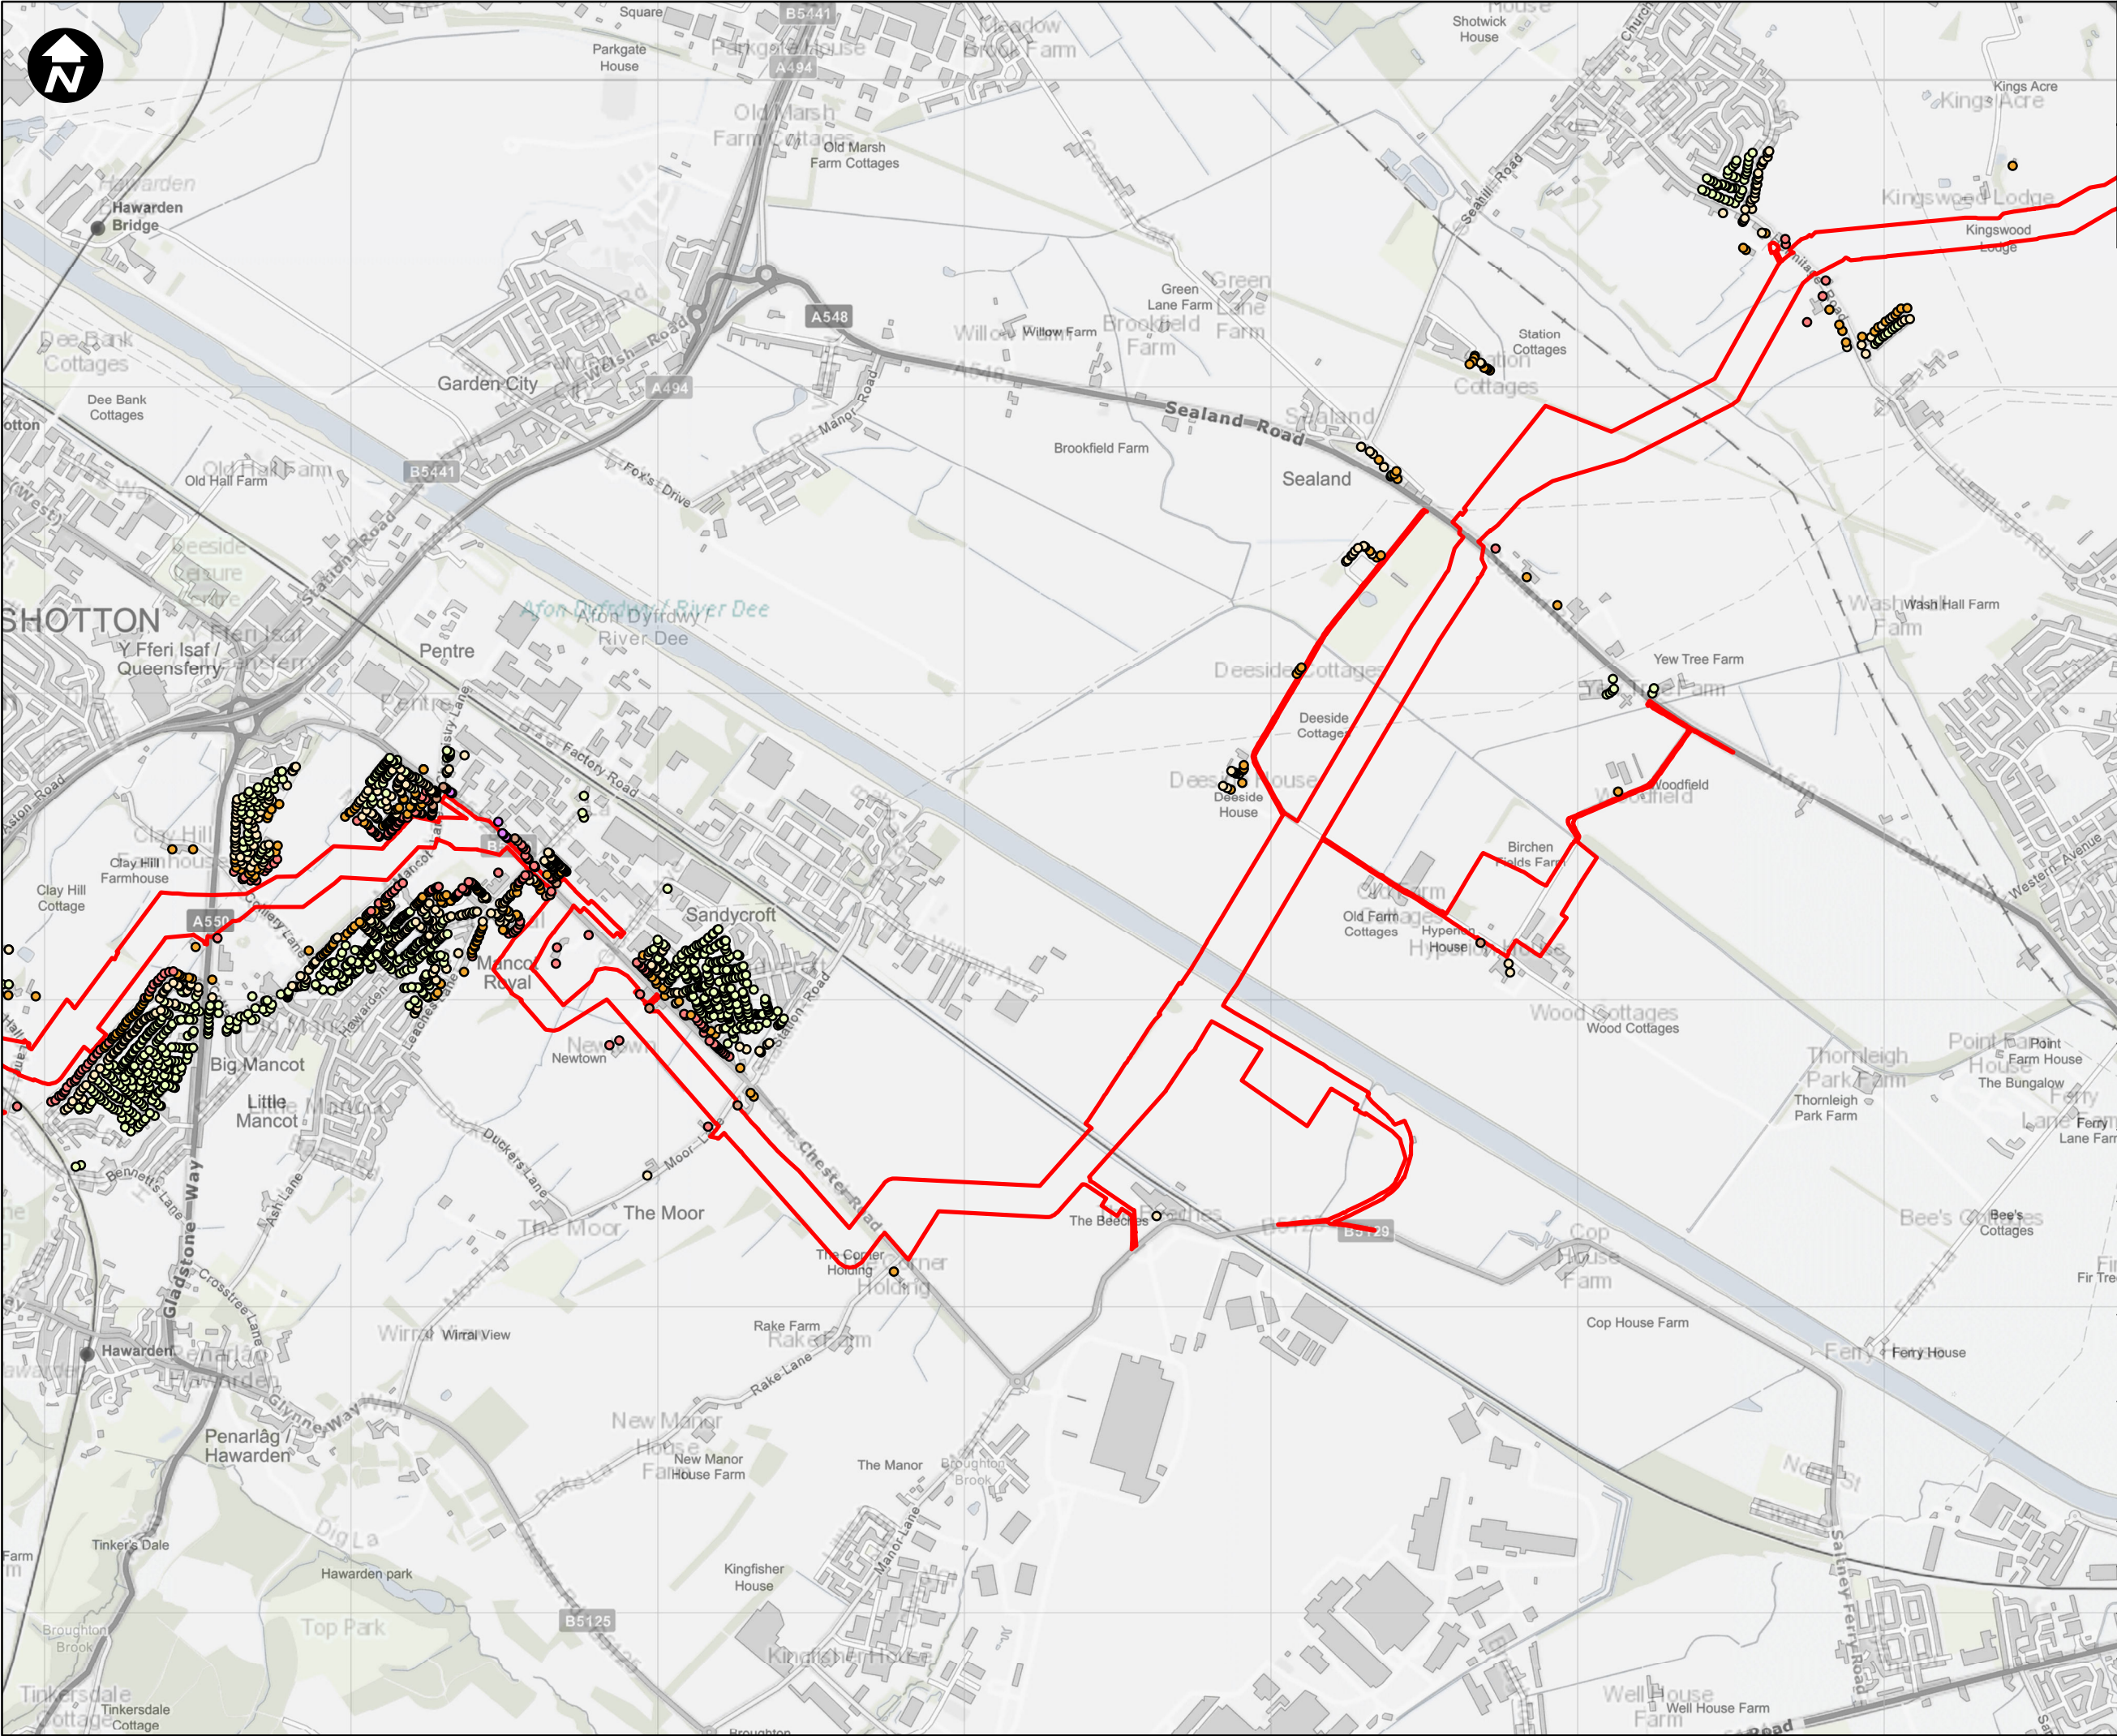

Key:

Newbuild Infrastructure Boundary

Noise Level
dB LAeq, T

- < 50
- 50 - 55
- 55 - 60
- 60 - 65
- 65 - 70
- 70 - 75
- 75 - 80
- 80 - 85



Contains OS data © Crown Copyright and database right 2020

HyNet North West

PROJECT TITLE
HyNet Carbon Dioxide Pipeline DCO



DRAWING TITLE
Figure 15.2 Predicted Construction Noise Levels
Sheet 4 of 7

DRAWING STATUS
FOR DCO SUBMISSION

DRAWN	CHECKED	APPROVED	AUTHORISED
SS	JH	EO	MT

SCALE @ A3 SIZE	DATE	REVISION
1:20,000	28/09/2022	A

DRAWING NUMBER
EN070007-APP-ES-15.2 Sheet 4

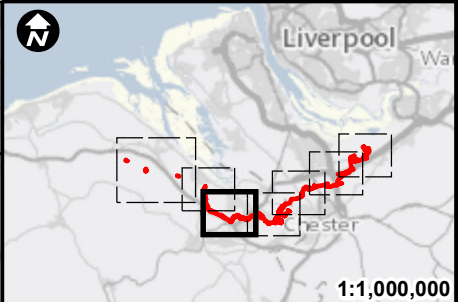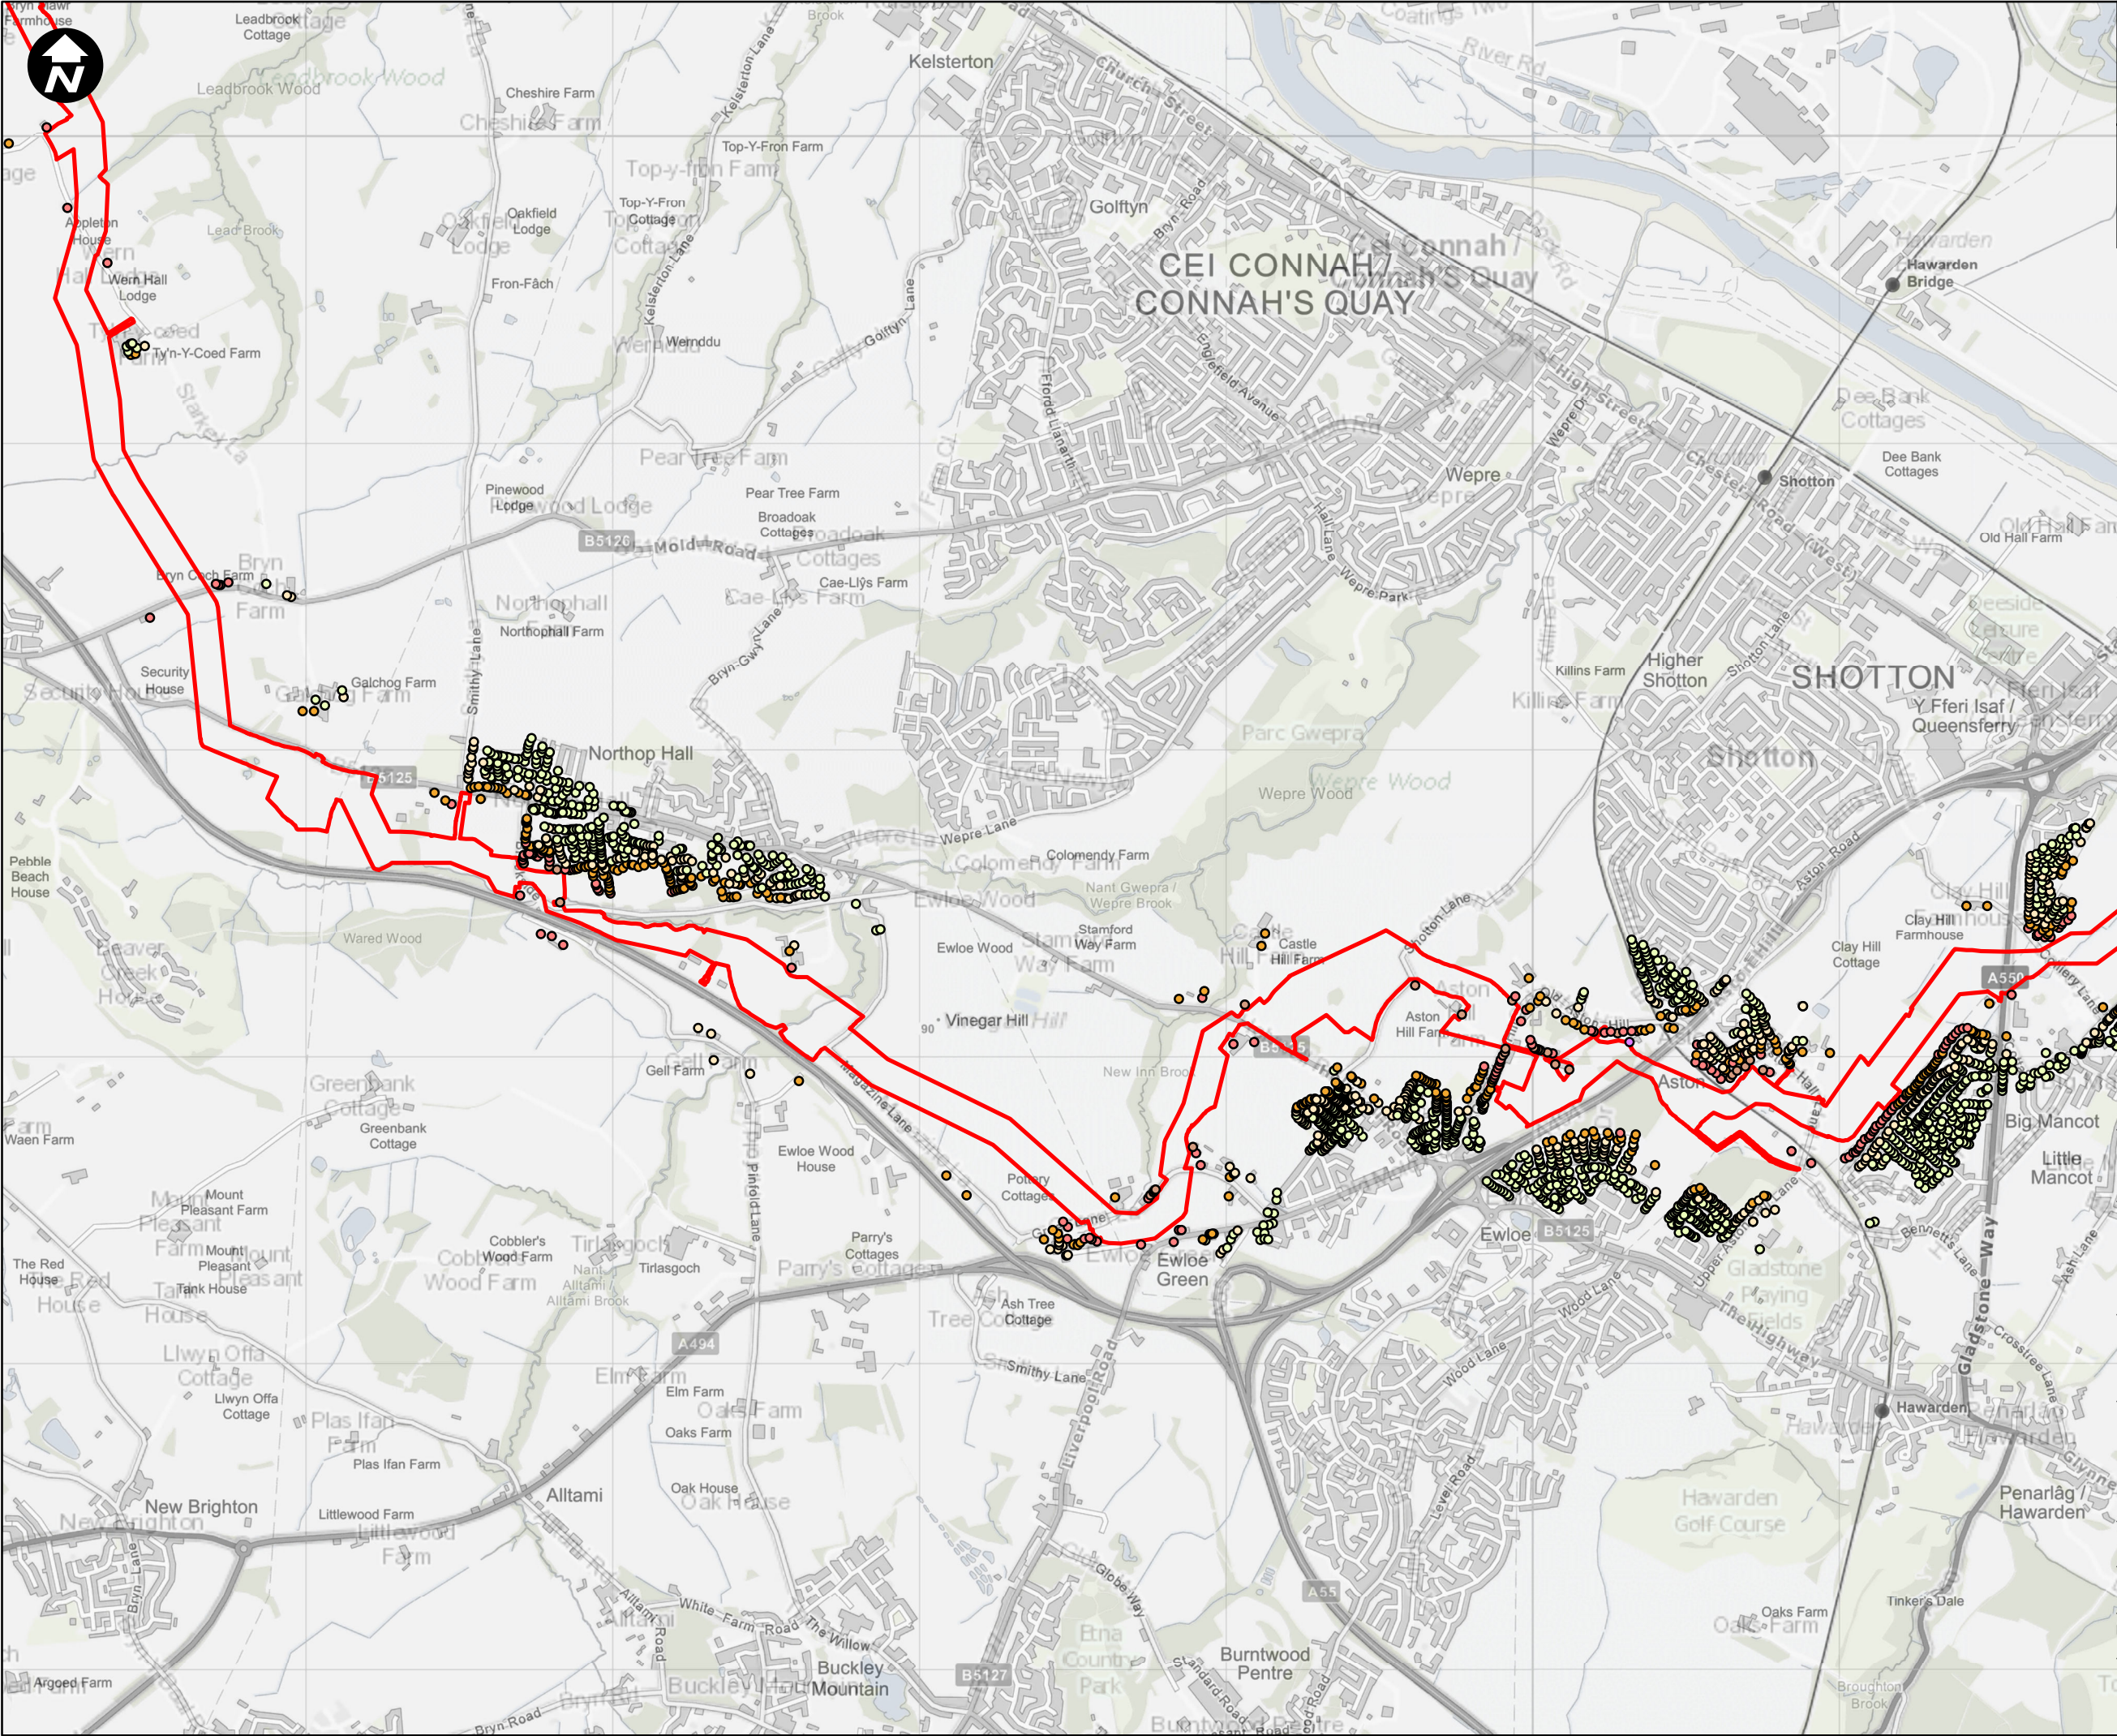

Key:

Newbuild Infrastructure Boundary

Noise Level

dB LAeq, T

- < 50
- 50 - 55
- 55 - 60
- 60 - 65
- 65 - 70
- 70 - 75
- 75 - 80
- 80 - 85



Contains OS data © Crown Copyright and database right 2020

HyNet North West

PROJECT TITLE

HyNet Carbon Dioxide Pipeline DCO



DRAWING TITLE

Figure 15.2 Predicted Construction Noise Levels
Sheet 5 of 7

DRAWING STATUS			
FOR DCO SUBMISSION			
DRAWN	CHECKED	APPROVED	AUTHORISED
SS	JH	EO	MT
SCALE @ A3 SIZE		DATE	REVISION
1:20,000		28/09/2022	A

DRAWING NUMBER

EN070007-APP-ES-15.2 Sheet 5

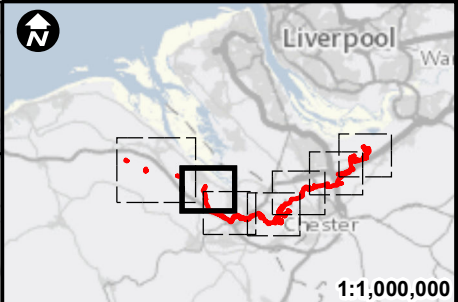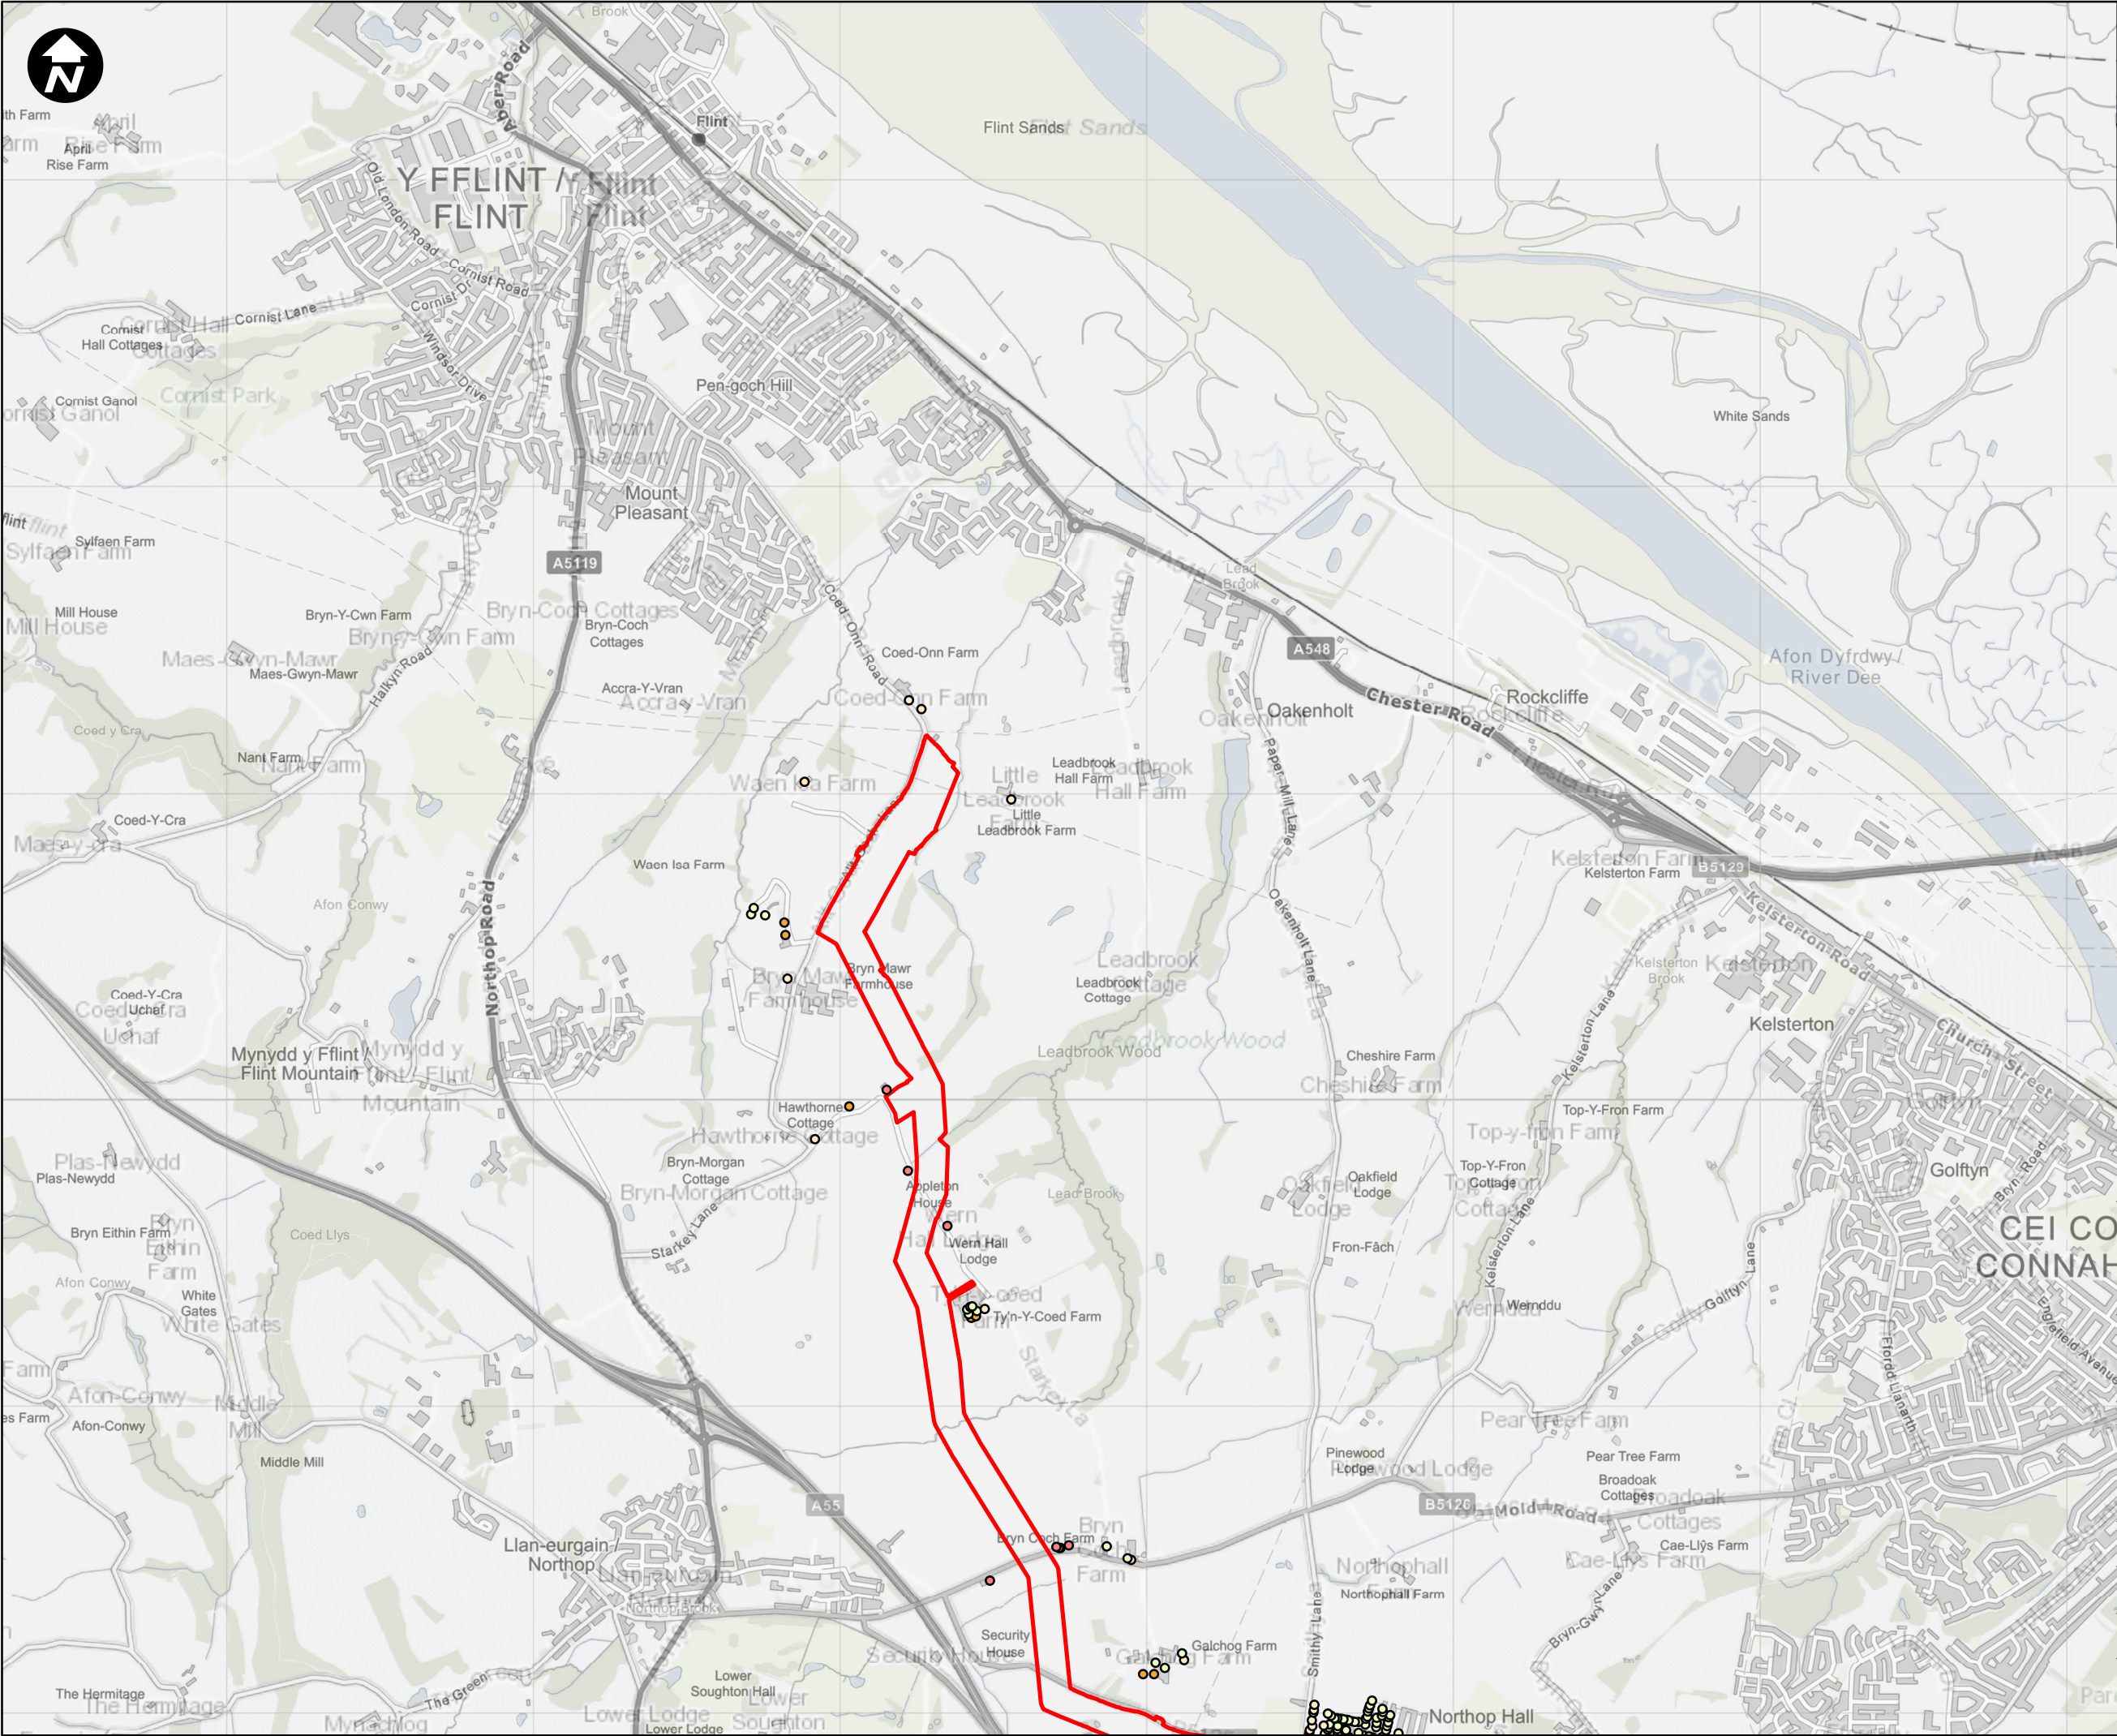

Key:

Newbuild Infrastructure Boundary

Noise Level

dB LAeq, T

- < 50
- 50 - 55
- 55 - 60
- 60 - 65
- 65 - 70
- 70 - 75
- 75 - 80
- 80 - 85

SCALE: 1:20,000

0 200 400 800 Metres

Contains OS data © Crown Copyright and database right 2020

HyNet North West


PROJECT TITLE

HyNet Carbon Dioxide Pipeline DCO

DRAWING TITLE

Figure 15.2 Predicted Construction Noise Levels
Sheet 6 of 7

DRAWING STATUS			
FOR DCO SUBMISSION			
DRAWN	CHECKED	APPROVED	AUTHORISED
SS	JH	EO	MT
SCALE @ A3 SIZE		DATE	REVISION
1:20,000		28/09/2022	A
DRAWING NUMBER			
EN070007-APP-ES-15.2 Sheet 6			

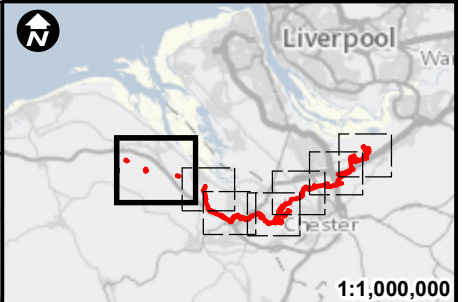

Key:

Newbuild Infrastructure Boundary

Noise Level

dB LAeq, T

- < 50
- 50 - 55
- 55 - 60
- 60 - 65
- 65 - 70
- 70 - 75
- 75 - 80
- 80 - 85

SCALE: 1:20,000

0 200 400 800 Metres

Contains OS data © Crown Copyright and database right 2020

HyNet North West

PROJECT TITLE

HyNet Carbon Dioxide Pipeline DCO

DRAWING TITLE

Figure 15.2 Predicted Construction Noise Levels Sheet 7 of 7

DRAWING STATUS			
FOR DCO SUBMISSION			
DRAWN	CHECKED	APPROVED	AUTHORISED
SS	JH	EO	MT
SCALE @ A3 SIZE		DATE	REVISION
1:20,000		28/09/2022	A
DRAWING NUMBER			
EN070007-APP-ES-15.2 Sheet 7			