


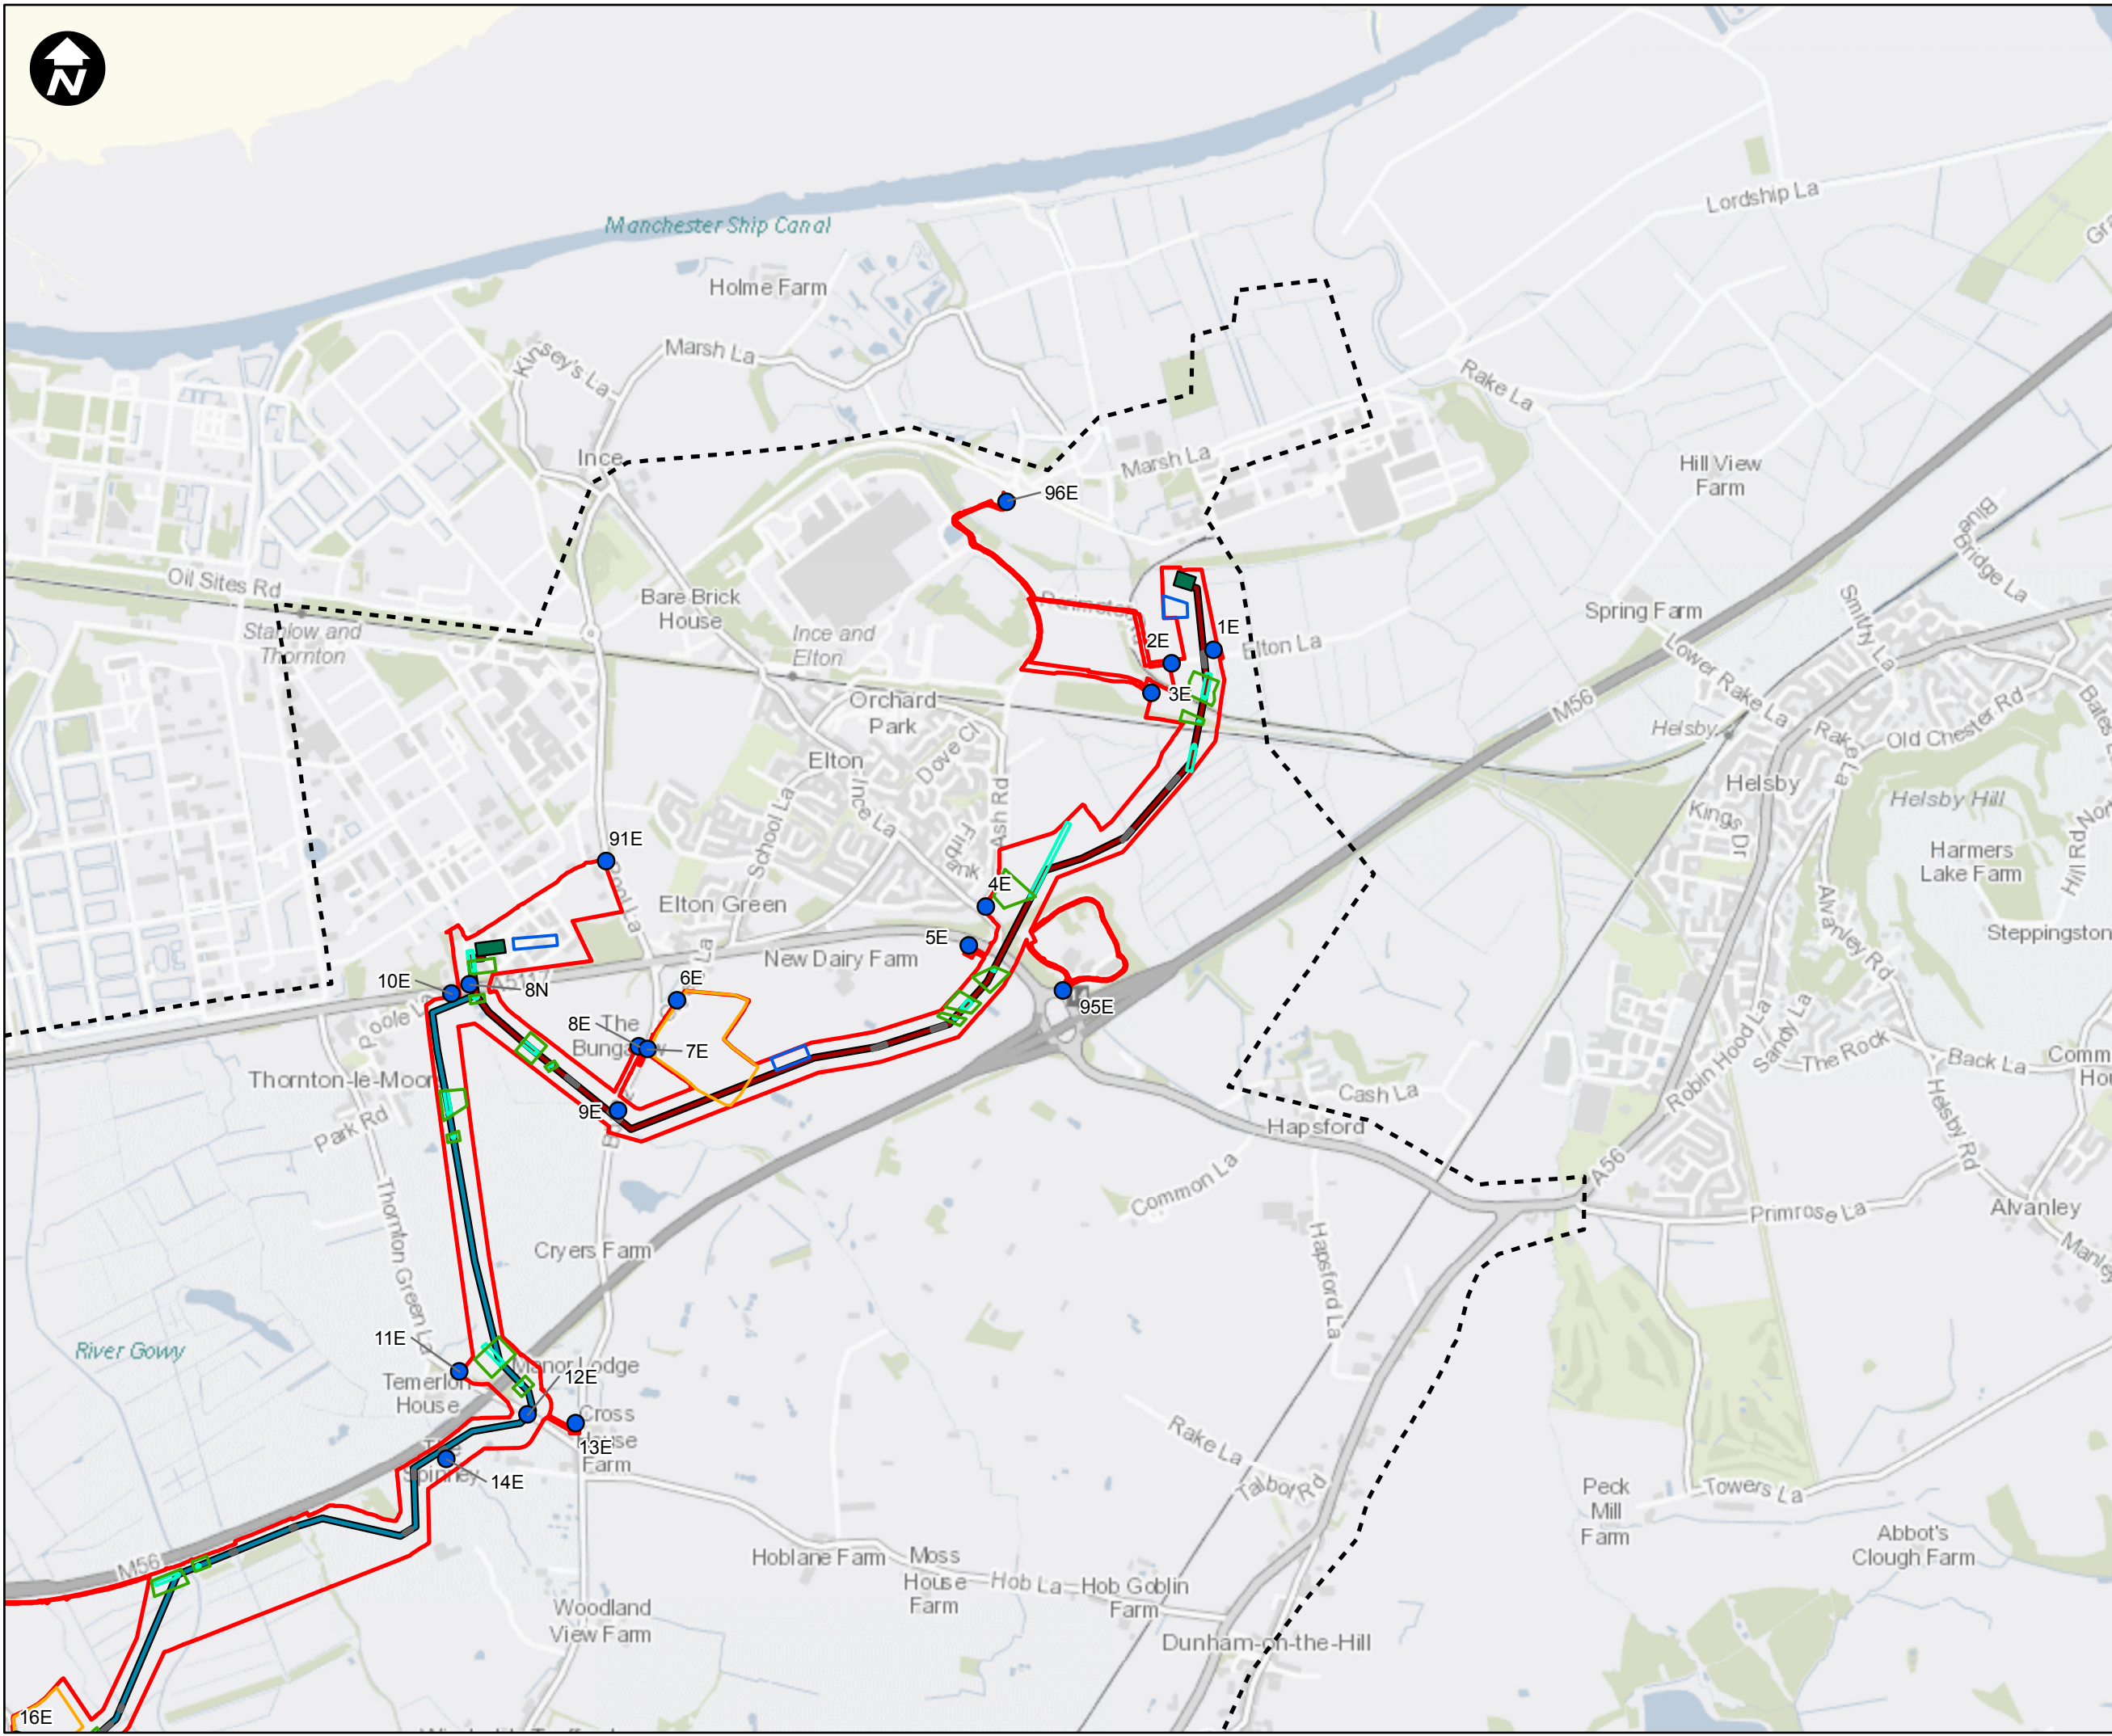

- Key:**
- Newbuild Infrastructure Boundary
 - Access Locations
 - Traffic and Transport Zone of Influence
 - Flint AGI to Flint Connection Pipeline
 - Ince AGI to Stanlow AGI
 - Stanlow AGI to Flint AGI
 - Above Ground Installation (AGI)
 - Block Valve Station (BVS)
 - Trenchless Crossing
 - Construction Large Compound
 - Open-cut trench Crossings
 - Construction Envelope
 - Localised Compound

SCALE:1:20,000
0 150 300 600 900 Metres

Contains OS data © Crown Copyright and database right 2020

HyNet North West



PROJECT TITLE
HyNet Carbon Dioxide Pipeline DCO

DRAWING TITLE
Figure17-5: Access Locations
Sheet 1 of 8

DRAWING STATUS
FOR DCO SUBMISSION

DRAWN	CHECKED	APPROVED	AUTHORISED
DE	CB	JP	MT
SCALE @ A3 SIZE 1:20,000		DATE 27/09/2022	REVISION A

DRAWING NUMBER
EN070007-APP-ES-17.5-Sheet 1

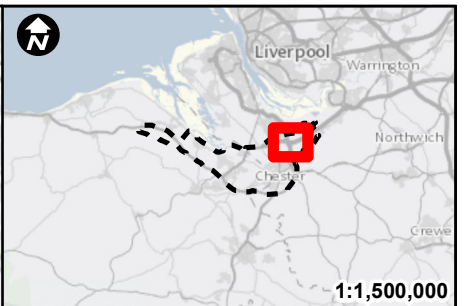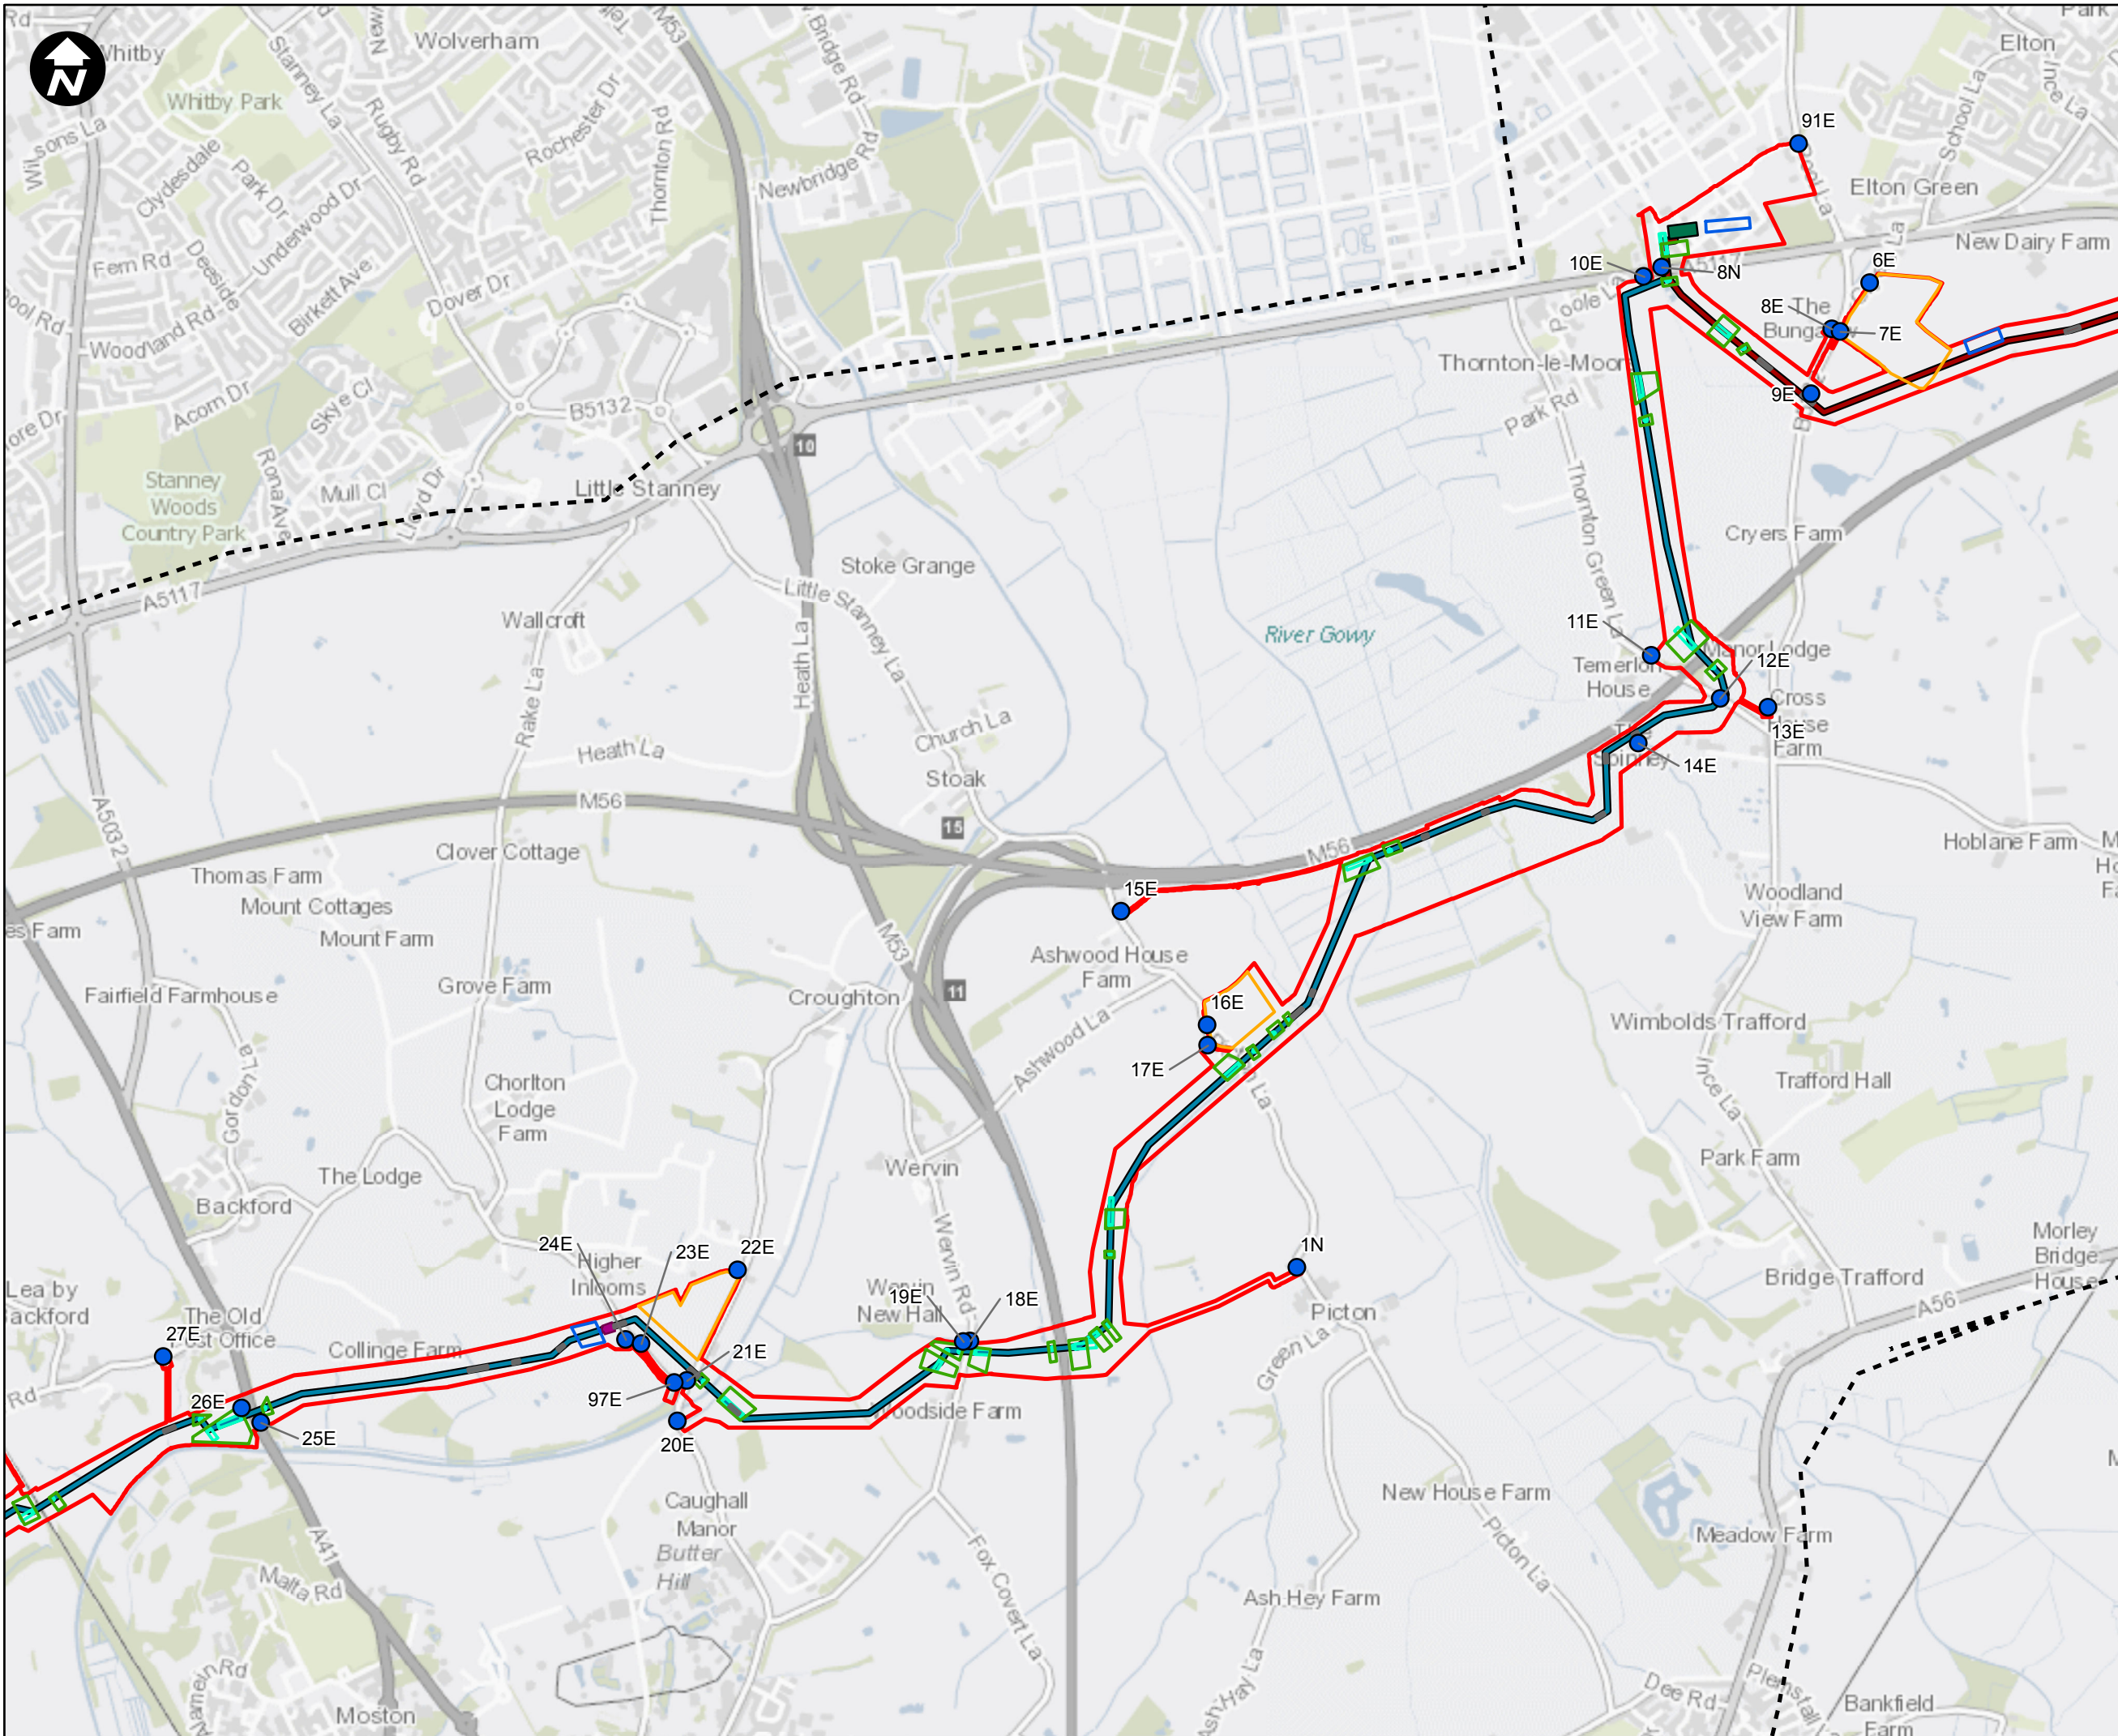

- Key:**
- Newbuild Infrastructure Boundary
 - Access Locations
 - Traffic and Transport Zone of Influence
 - Flint AGI to Flint Connection Pipeline
 - Ince AGI to Stanlow AGI
 - Stanlow AGI to Flint AGI
 - Above Ground Installation (AGI)
 - Block Valve Station (BVS)
 - Trenchless Crossing
 - Construction Large Compound
 - Open-cut trench Crossings
 - Construction Envelope
 - Localised Compound

SCALE: 1:20,000

0 150 300 600 900 Metres

Contains OS data © Crown Copyright and database right 2020

HyNet North West

PROJECT TITLE

HyNet Carbon Dioxide Pipeline DCO

DRAWING TITLE

Figure17-5: Access Locations
Sheet 2 of 8

DRAWING STATUS



FOR DCO SUBMISSION

DRAWN	CHECKED	APPROVED	AUTHORISED
DE	CB	JP	MT

SCALE @ A3 SIZE	DATE	REVISION
1:20,000	27/09/2022	A

DRAWING NUMBER

EN070007-APP-ES-17.5-Sheet 2

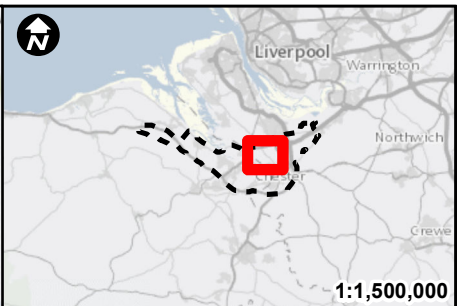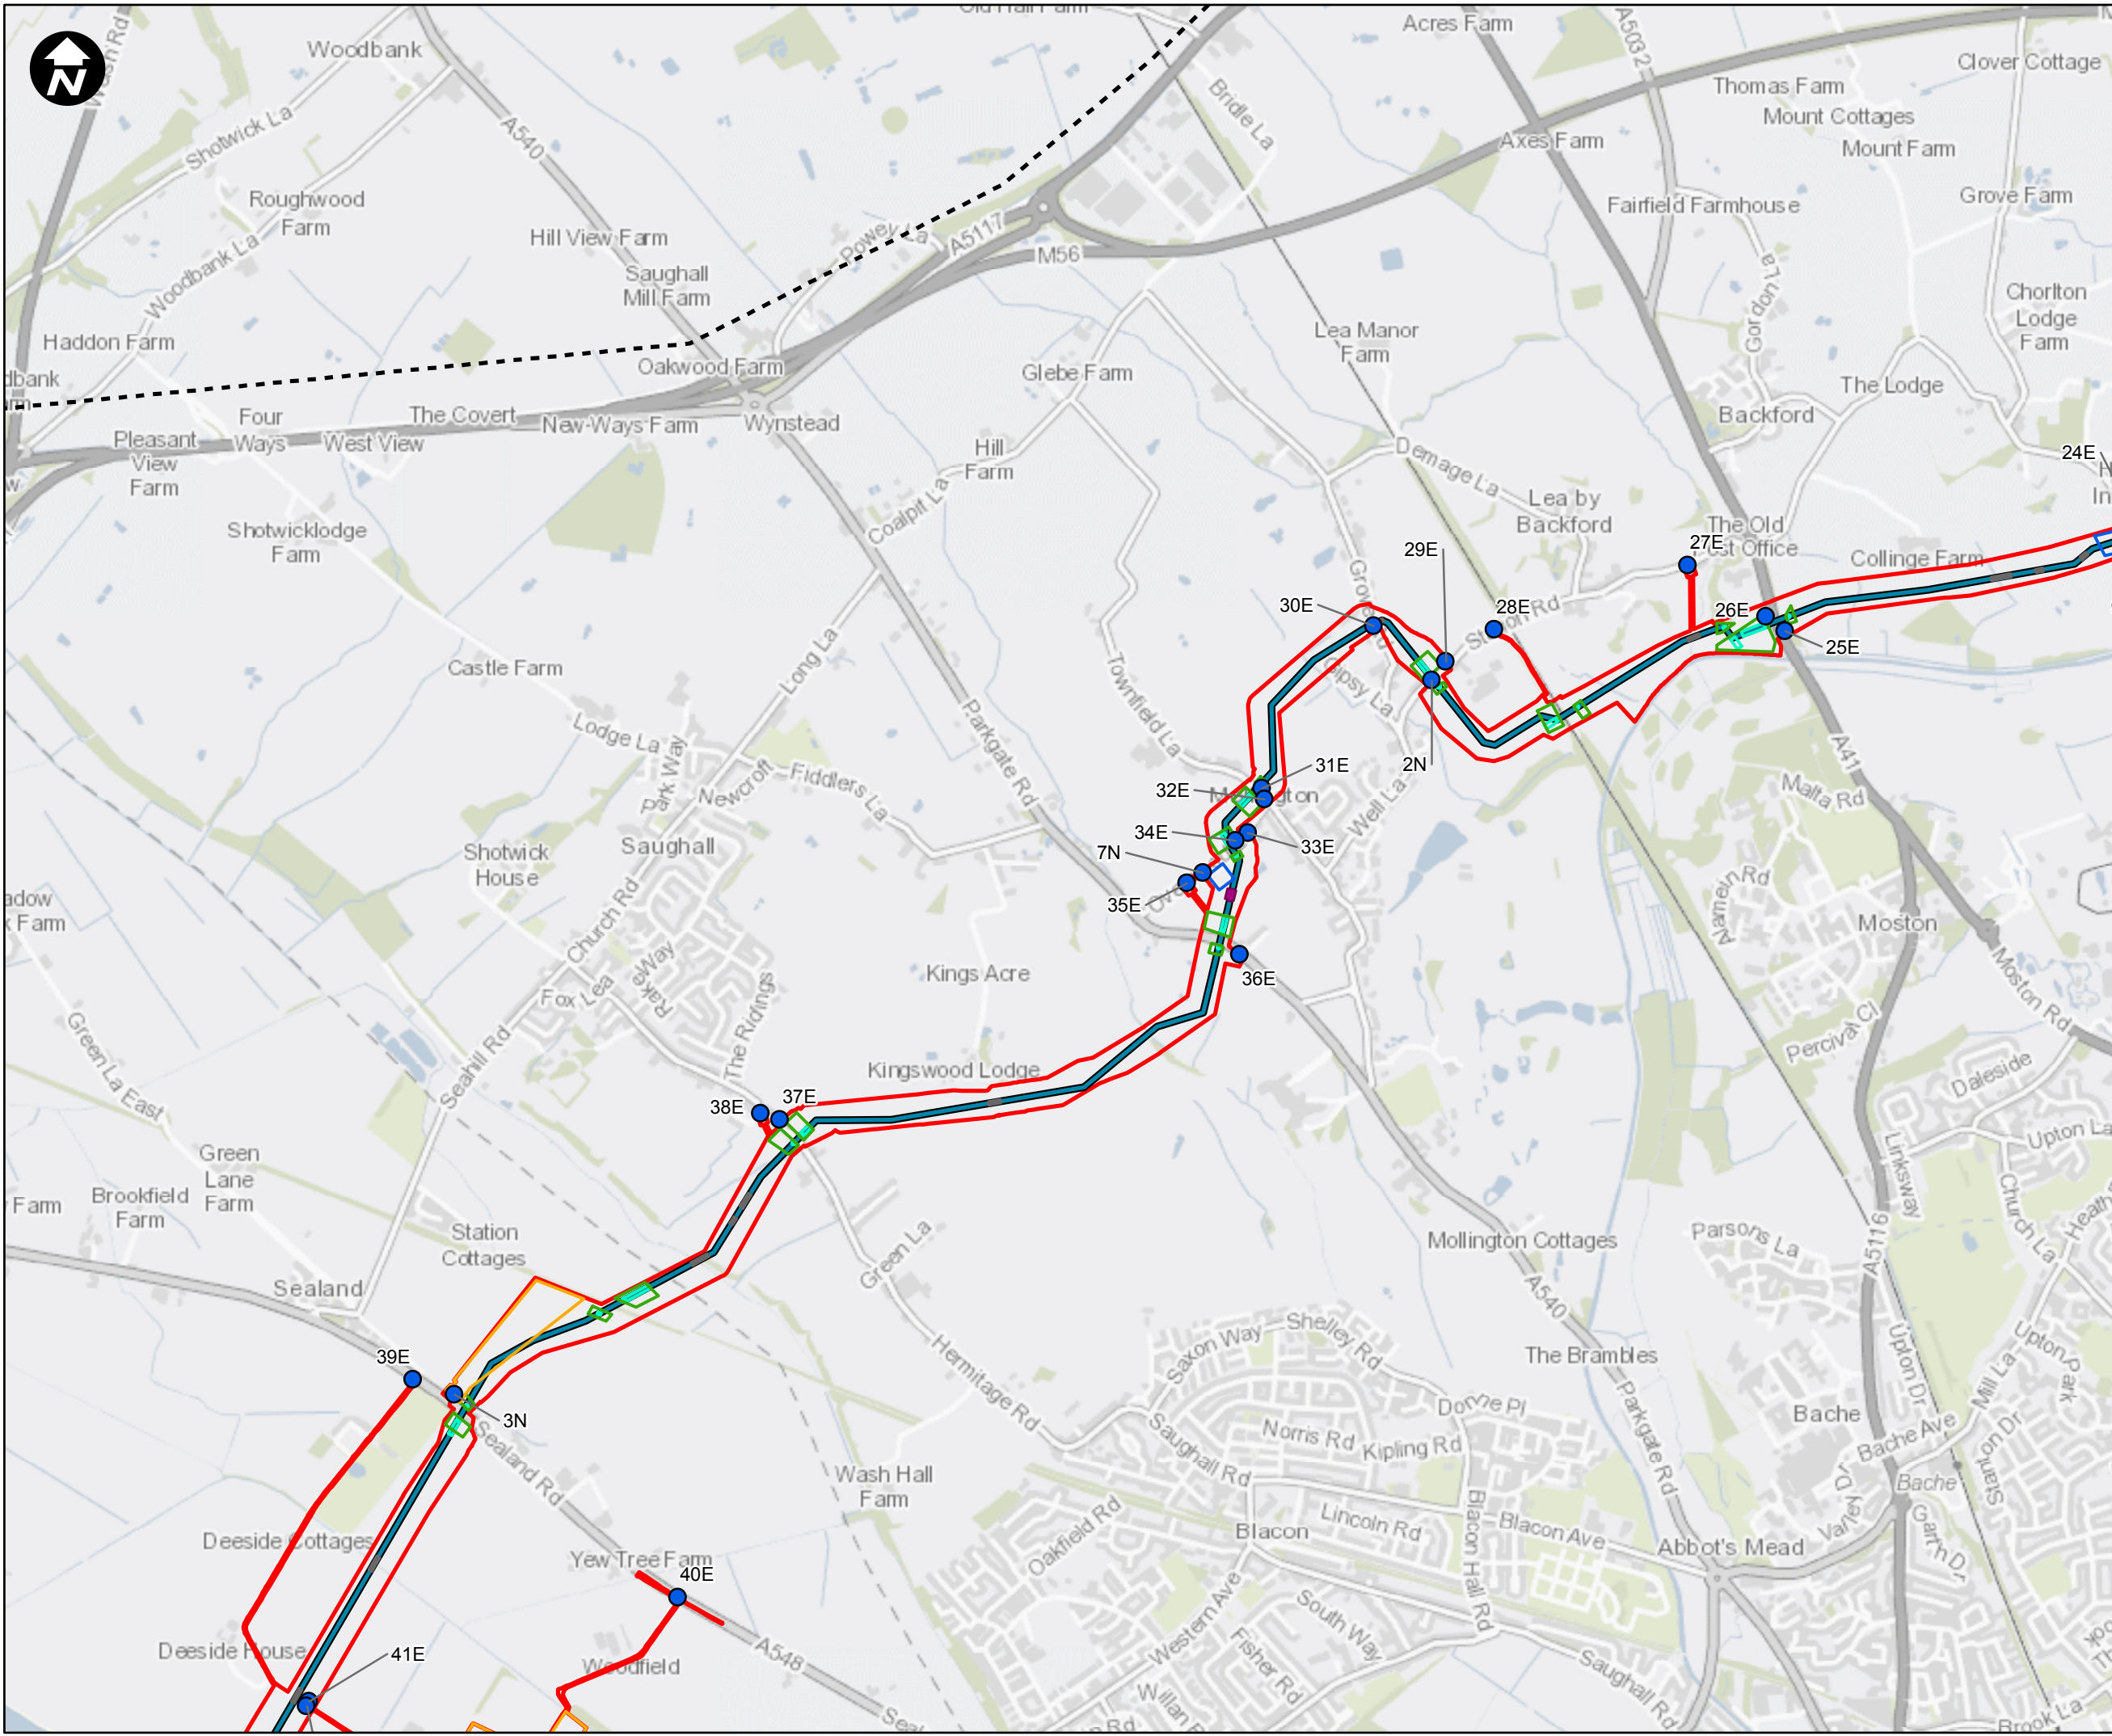

- Key:**
- Newbuild Infrastructure Boundary
 - Access Locations
 - Traffic and Transport Zone of Influence
 - Flint AGI to Flint Connection Pipeline
 - Ince AGI to Stanlow AGI
 - Stanlow AGI to Flint AGI
 - Above Ground Installation (AGI)
 - Block Valve Station (BVS)
 - Trenchless Crossing
 - Construction Large Compound
 - Open-cut trench Crossings
 - Construction Envelope
 - Localised Compound

SCALE: 1:20,000

0 150 300 600 900 Metres

Contains OS data © Crown Copyright and database right 2020

HyNet North West

PROJECT TITLE

HyNet Carbon Dioxide Pipeline DCO

DRAWING TITLE

Figure17-5: Access Locations
Sheet 3 of 8


DRAWING STATUS

FOR DCO SUBMISSION

DRAWN	CHECKED	APPROVED	AUTHORISED
DE	CB	JP	MT
SCALE @ A3 SIZE 1:20,000		DATE 27/09/2022	REVISION A

DRAWING NUMBER

EN070007-APP-ES-17.5-Sheet 3

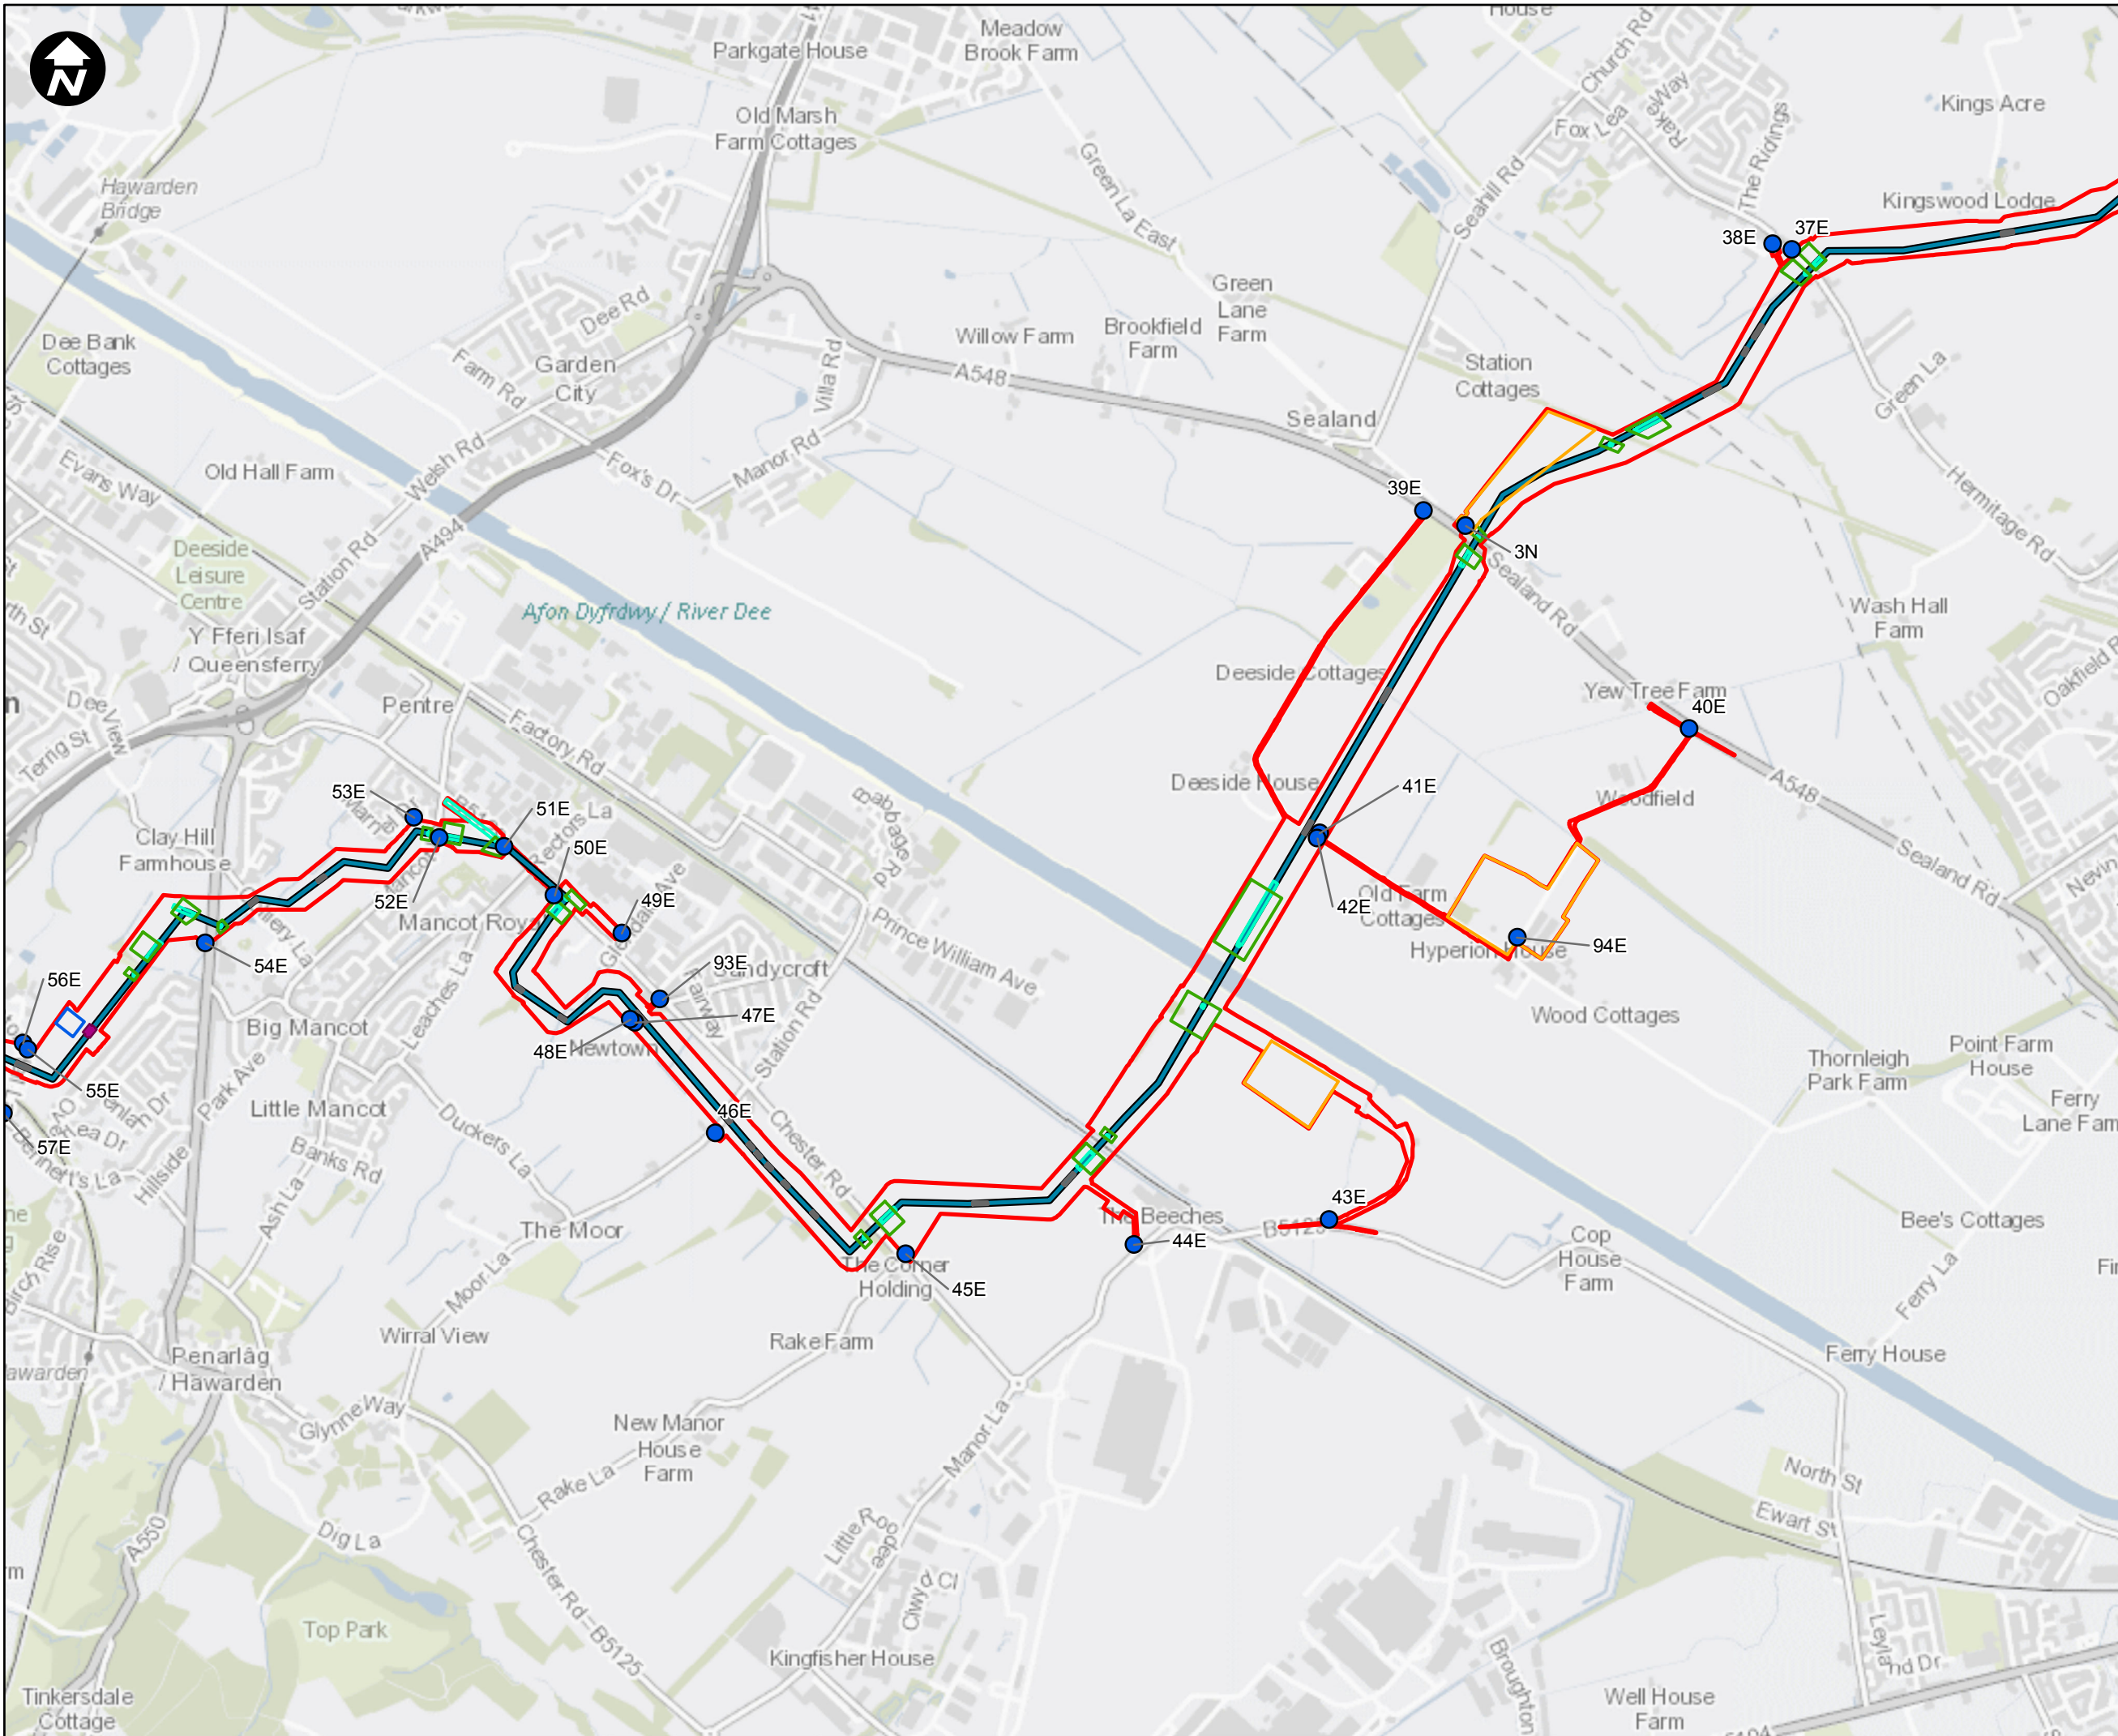

- Key:**
- Newbuild Infrastructure Boundary
 - Access Locations
 - Traffic and Transport Zone of Influence
 - Flint AGI to Flint Connection Pipeline
 - Ince AGI to Stanlow AGI
 - Stanlow AGI to Flint AGI
 - Above Ground Installation (AGI)
 - Block Valve Station (BVS)
 - Trenchless Crossing
 - Construction Large Compound
 - Open-cut trench Crossings
 - Construction Envelope
 - Localised Compound

SCALE:1:20,000

0 150 300 600 900 Metres

Contains OS data © Crown Copyright and database right 2020

HyNet North West

PROJECT TITLE

HyNet Carbon Dioxide Pipeline DCO

DRAWING TITLE

Figure17-5: Access Locations
Sheet 4 of 8

DRAWING STATUS


FOR DCO SUBMISSION

DRAWN	CHECKED	APPROVED	AUTHORISED
DE	CB	JP	MT

SCALE @ A3 SIZE	DATE	REVISION
1:20,000	27/09/2022	A

DRAWING NUMBER

EN070007-APP-ES-17.5-Sheet 4

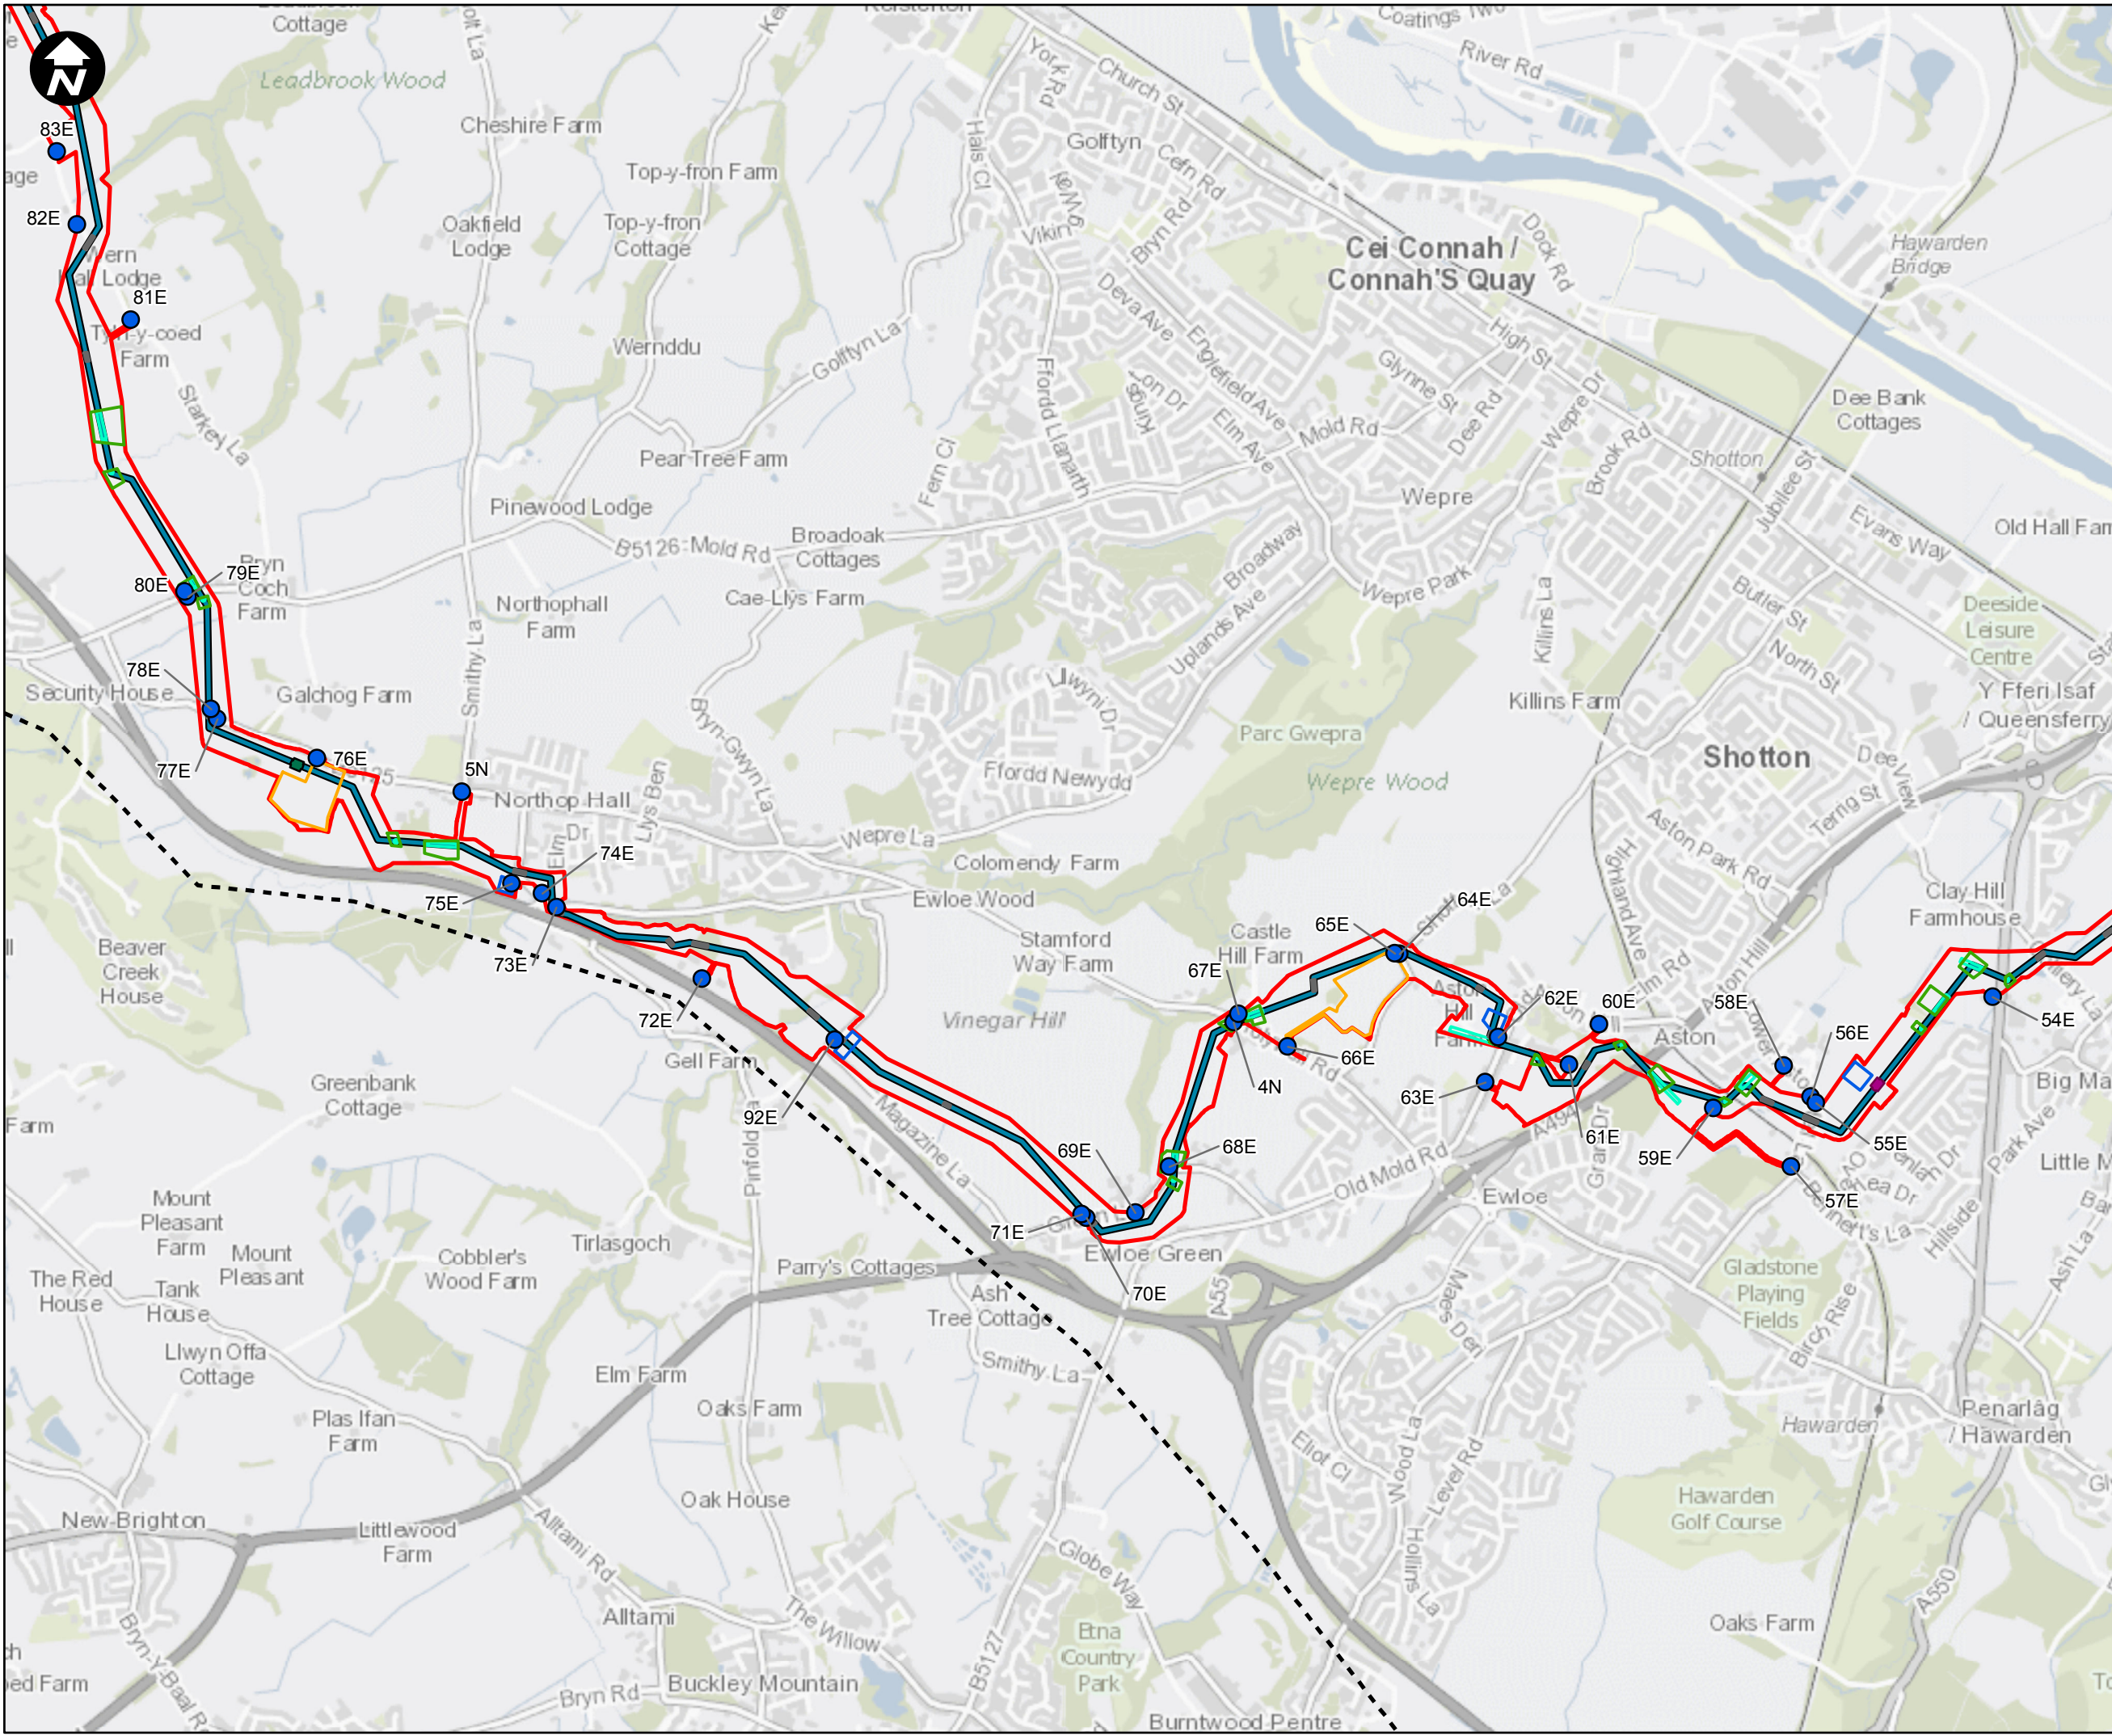

- Key:**
- Newbuild Infrastructure Boundary
 - Access Locations
 - Traffic and Transport Zone of Influence
 - Flint AGI to Flint Connection Pipeline
 - Ince AGI to Stanlow AGI
 - Stanlow AGI to Flint AGI
 - Above Ground Installation (AGI)
 - Block Valve Station (BVS)
 - Trenchless Crossing
 - Construction Large Compound
 - Open-cut trench Crossings
 - Construction Envelope
 - Localised Compound

SCALE:1:20,000

0 150 300 600 900 Metres

Contains OS data © Crown Copyright and database right 2020

HyNet North West

PROJECT TITLE

HyNet Carbon Dioxide Pipeline DCO

DRAWING TITLE

Figure17-5: Access Locations
Sheet 5 of 8


DRAWING STATUS

FOR DCO SUBMISSION

DRAWN	CHECKED	APPROVED	AUTHORISED
DE	CB	JP	MT
SCALE @ A3 SIZE 1:20,000		DATE 27/09/2022	REVISION A

DRAWING NUMBER

EN070007-APP-ES-17.5-Sheet 5

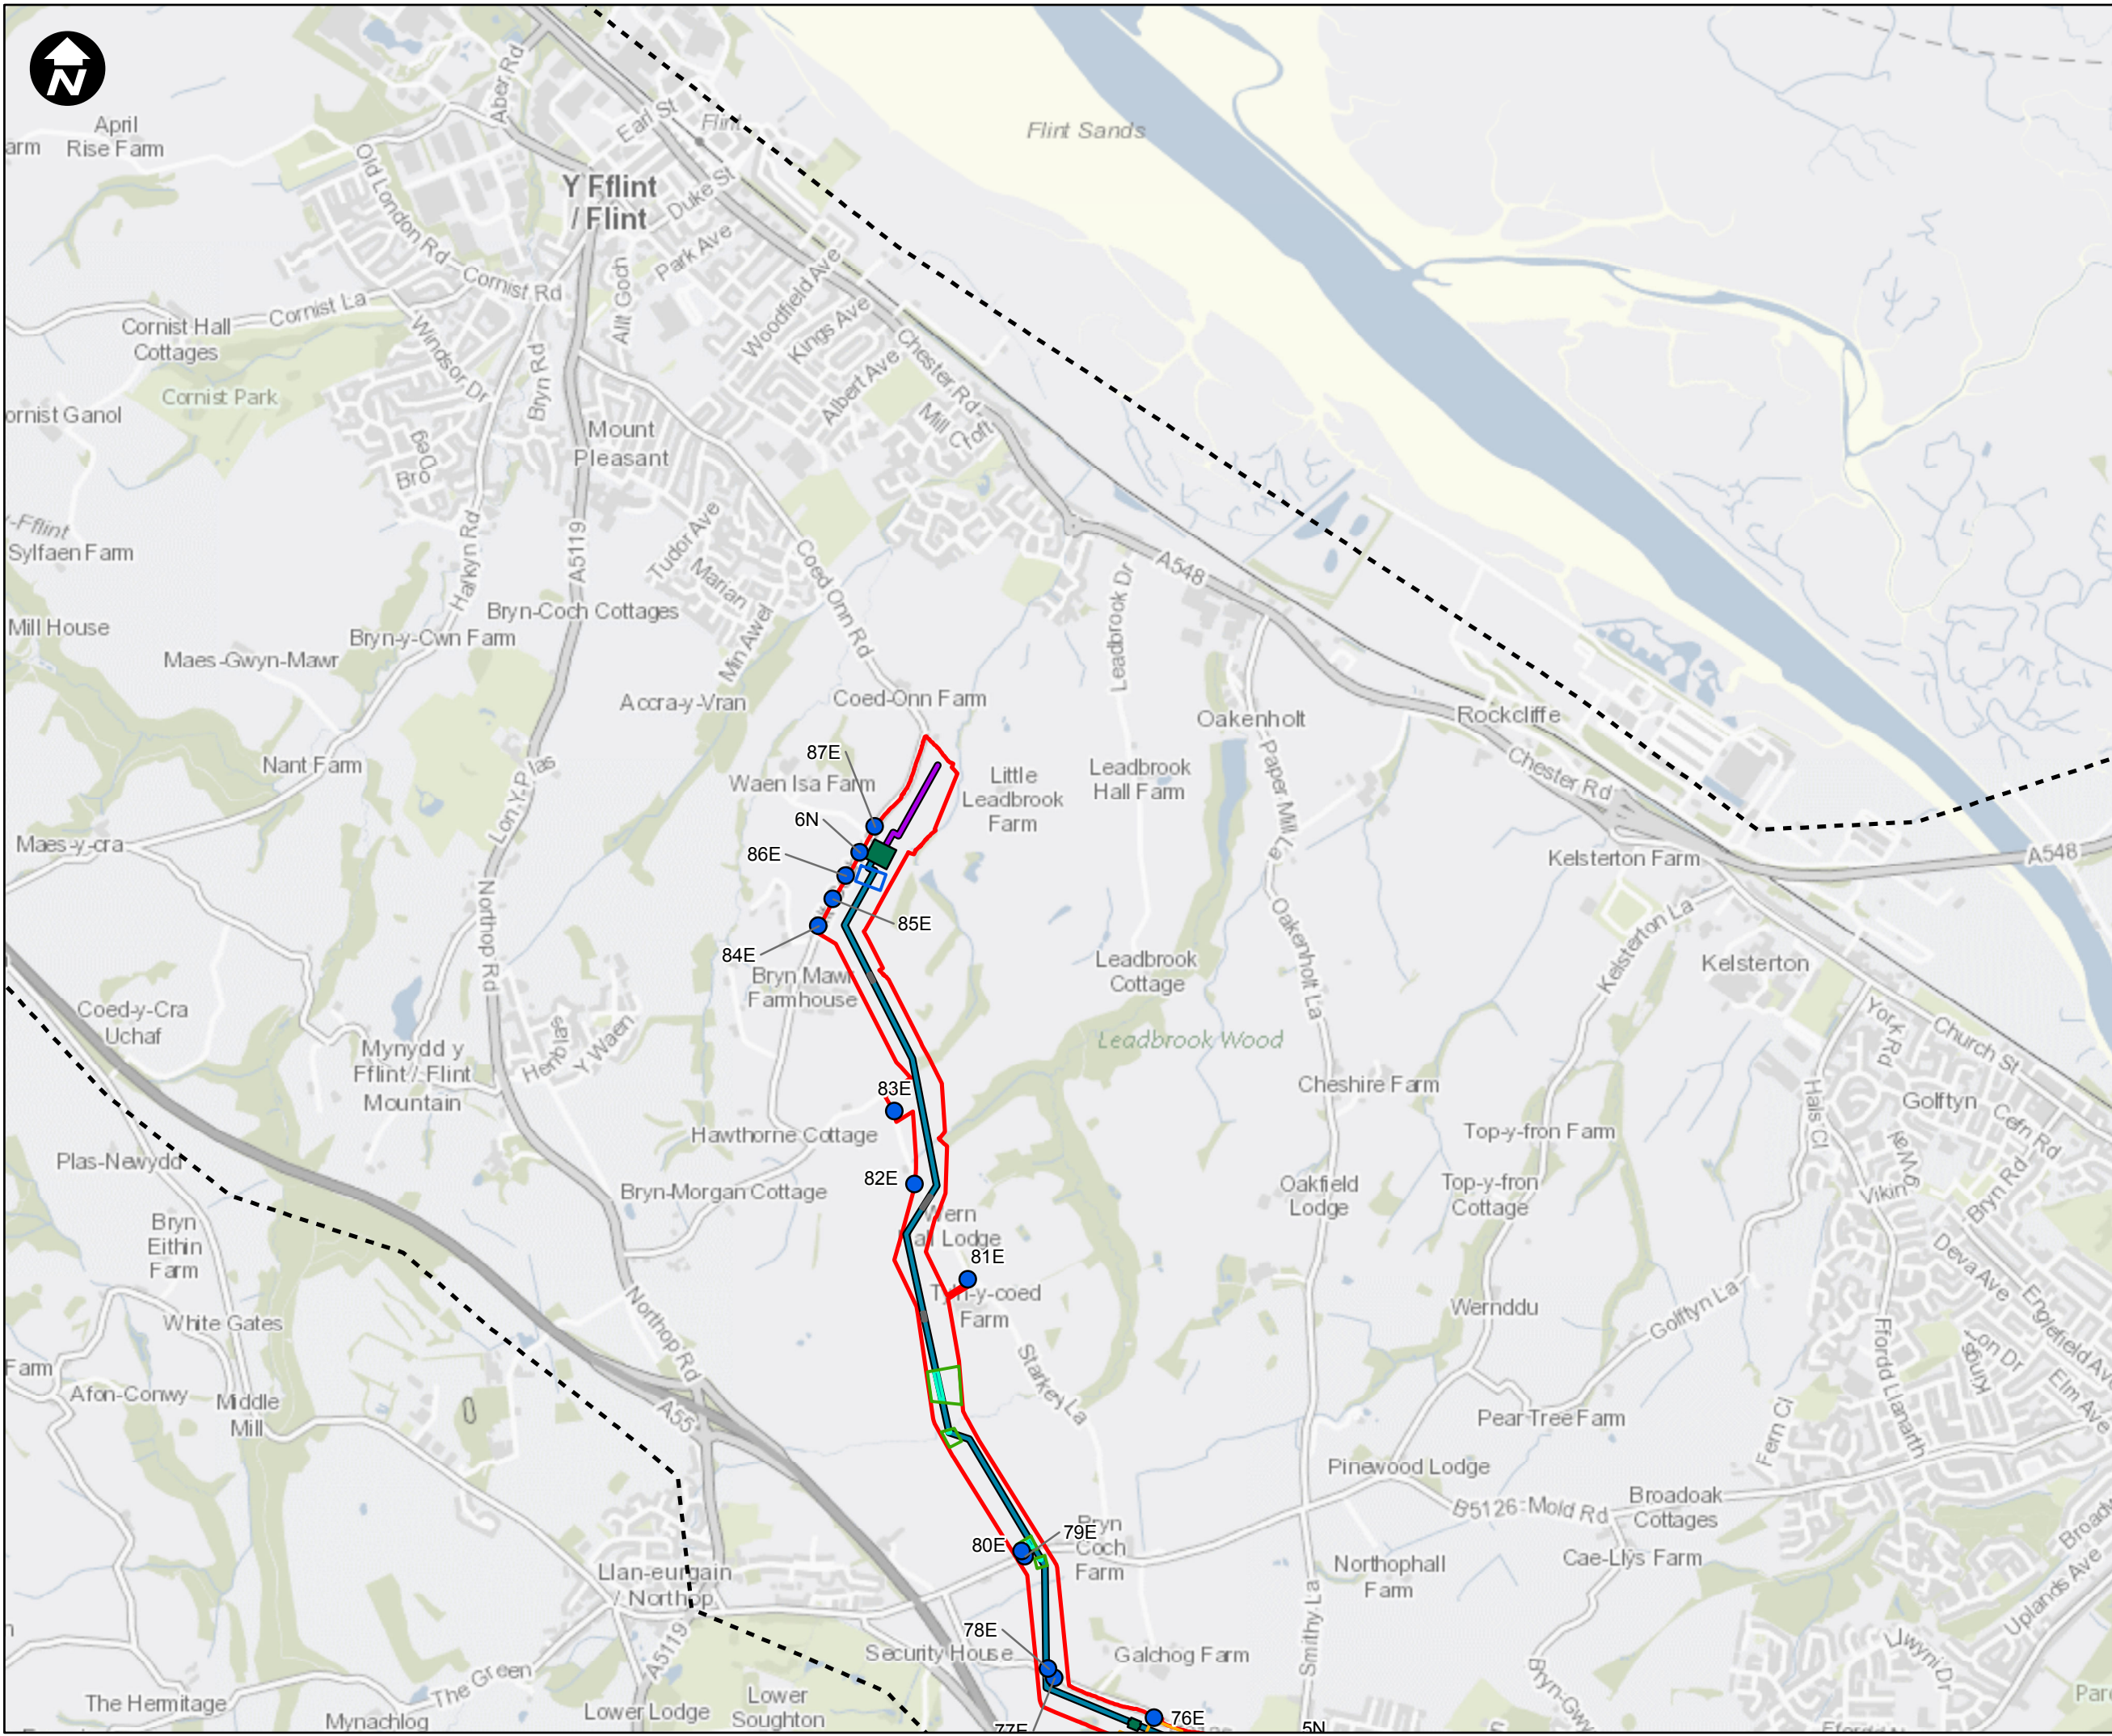

- Key:**
- Newbuild Infrastructure Boundary
 - Access Locations
 - Traffic and Transport Zone of Influence
 - Flint AGI to Flint Connection Pipeline
 - Ince AGI to Stanlow AGI
 - Stanlow AGI to Flint AGI
 - Above Ground Installation (AGI)
 - Block Valve Station (BVS)
 - Trenchless Crossing
 - Construction Large Compound
 - Open-cut trench Crossings
 - Construction Envelope
 - Localised Compound

SCALE: 1:20,000

0 150 300 600 900 Metres

Contains OS data © Crown Copyright and database right 2020

HyNet North West



PROJECT TITLE

HyNet Carbon Dioxide Pipeline DCO

DRAWING TITLE


Figure17-5: Access Locations
Sheet 6 of 8

DRAWING STATUS			
FOR DCO SUBMISSION			
DRAWN	CHECKED	APPROVED	AUTHORISED
DE	CB	JP	MT
SCALE @ A3 SIZE		DATE	REVISION
1:20,000		27/09/2022	A
DRAWING NUMBER			
EN070007-APP-ES-17.5-Sheet 6			

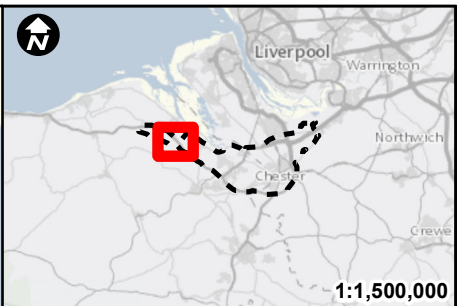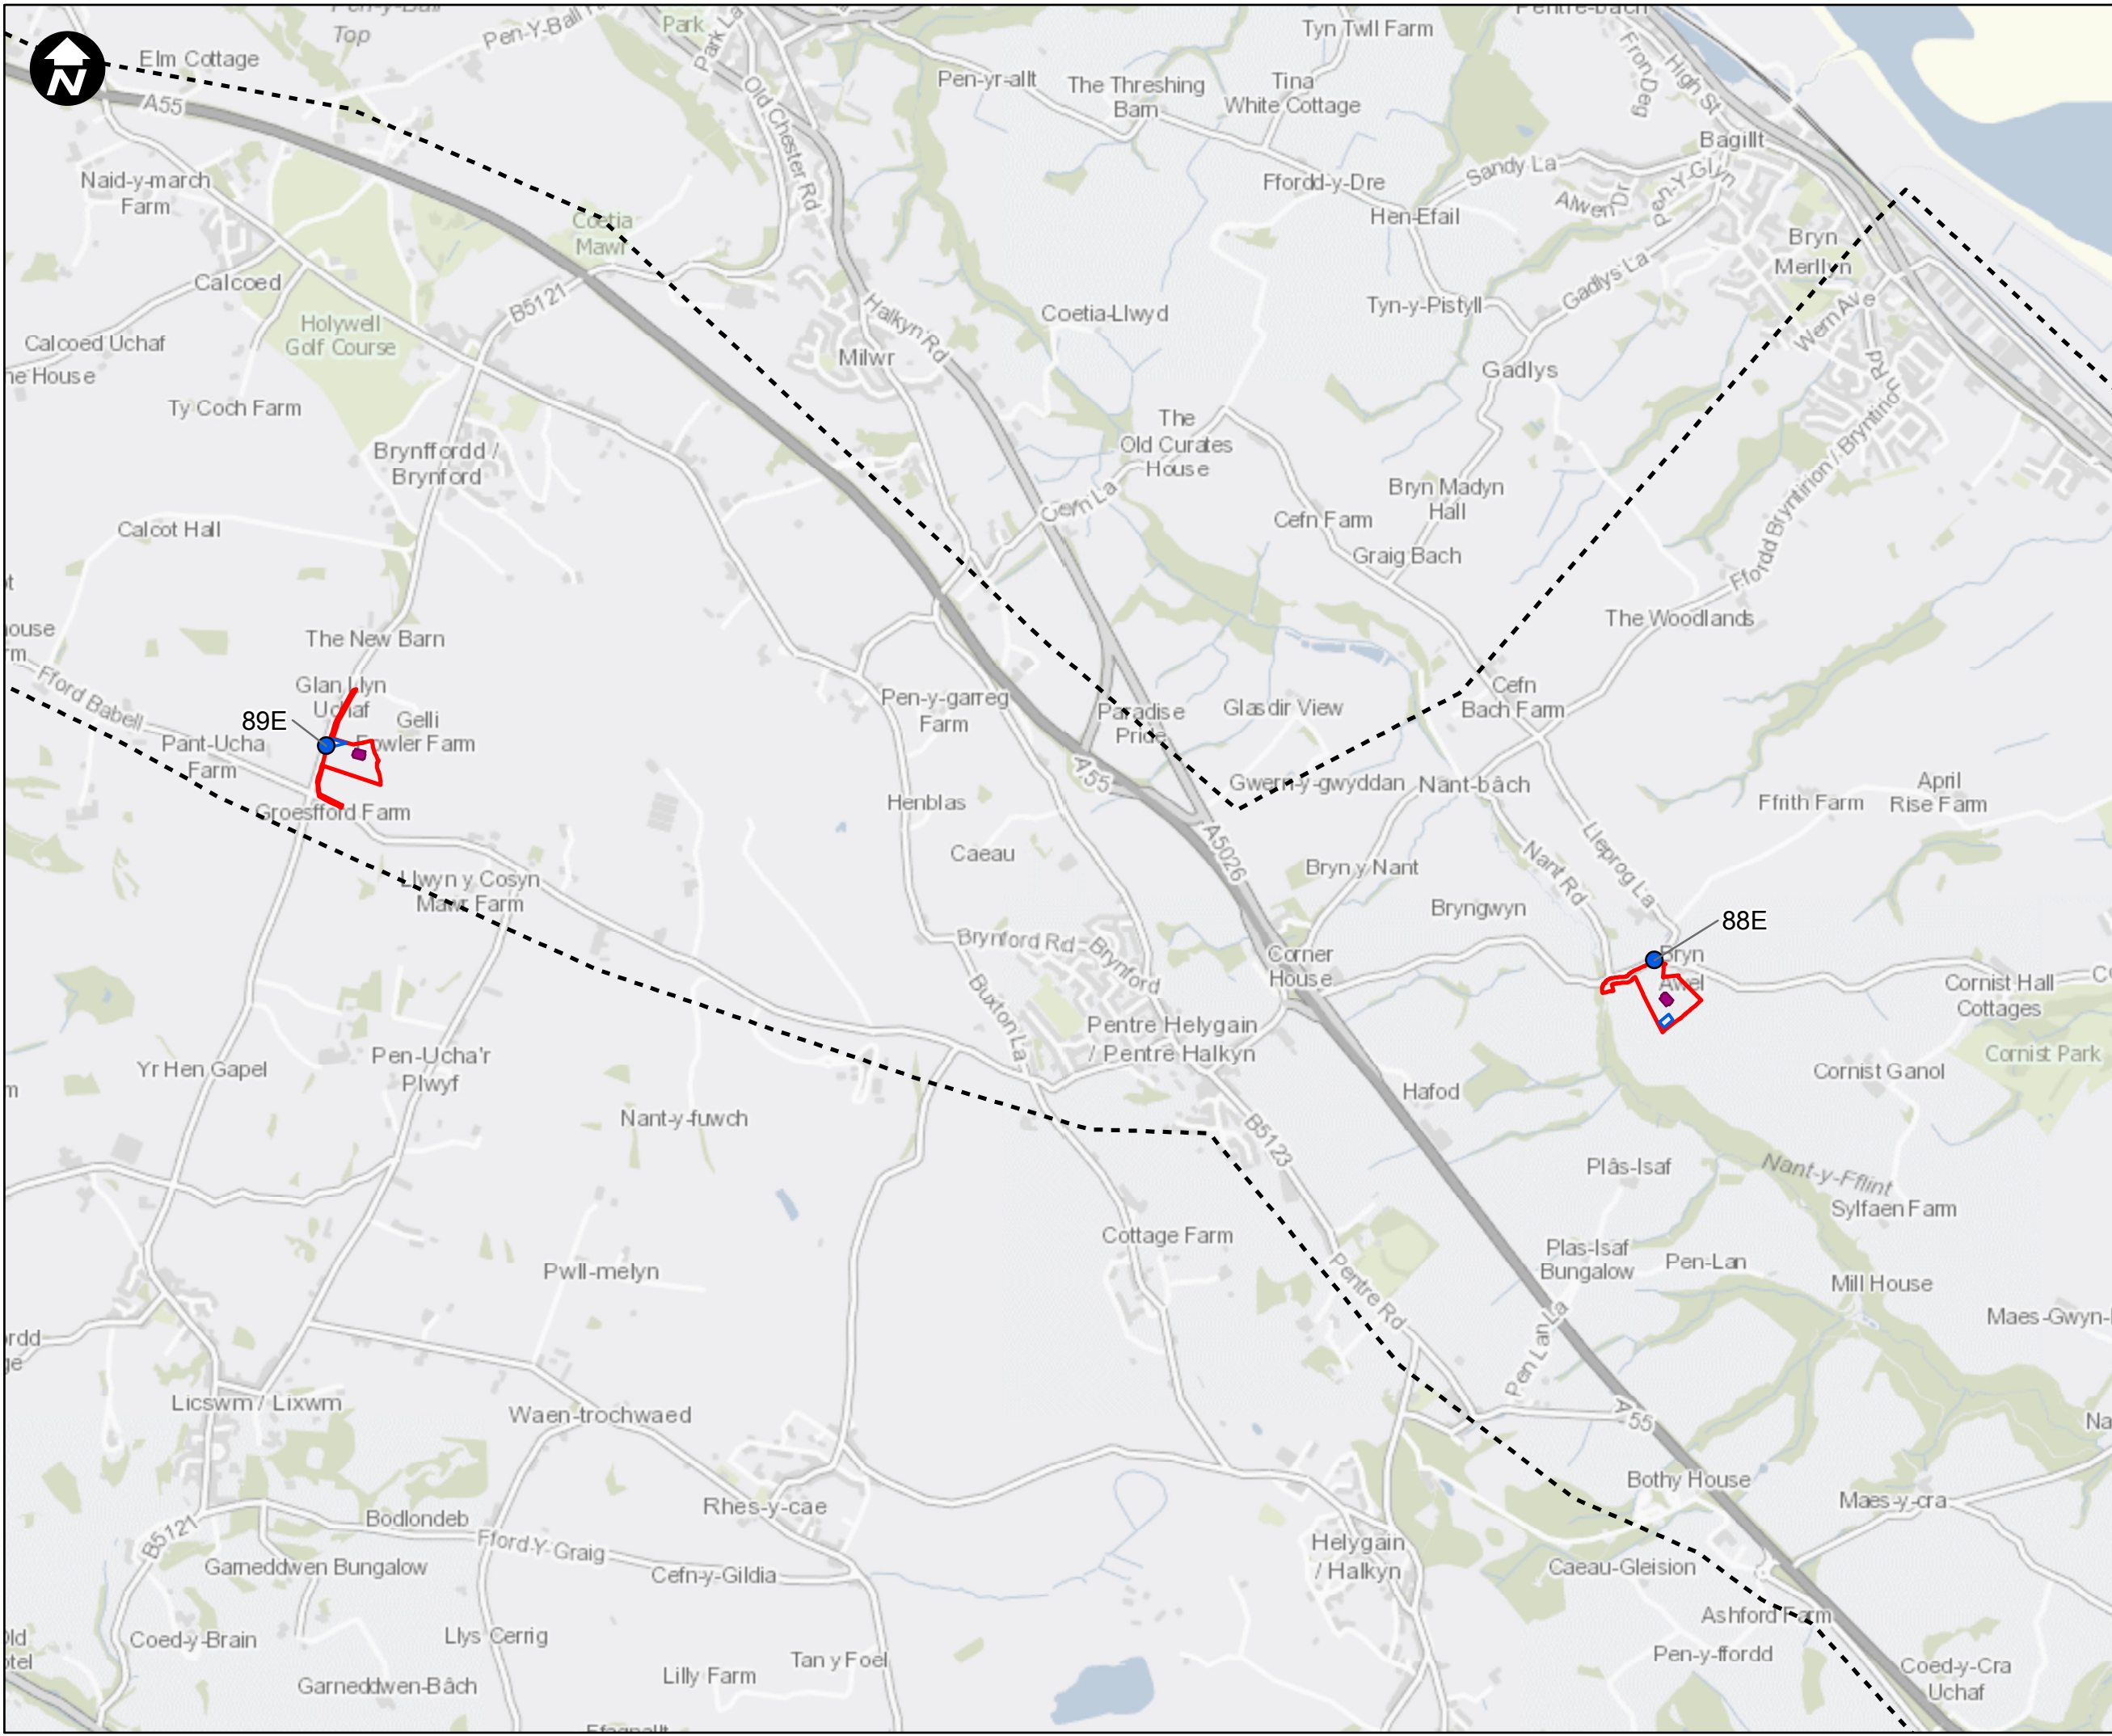

Key:

- Newbuild Infrastructure Boundary
- Access Locations
- Traffic and Transport Zone of Influence
- Flint AGI to Flint Connection Pipeline
- Ince AGI to Stanlow AGI
- Stanlow AGI to Flint AGI
- Above Ground Installation (AGI)
- Block Valve Station (BVS)
- Trenchless Crossing
- Construction Large Compound
- Open-cut trench Crossings
- Construction Envelope
- Localised Compound

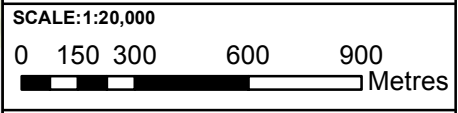

Contains OS data © Crown Copyright and database right 2020

HyNet North West


PROJECT TITLE
HyNet Carbon Dioxide Pipeline DCO

DRAWING TITLE
Figure17-5: Access Locations
Sheet 7 of 8

DRAWING STATUS
FOR DCO SUBMISSION

DRAWN	CHECKED	APPROVED	AUTHORISED
DE	CB	JP	MT
SCALE @ A3 SIZE 1:20,000		DATE 27/09/2022	REVISION A

DRAWING NUMBER
EN070007-APP-ES-17.5-Sheet 7

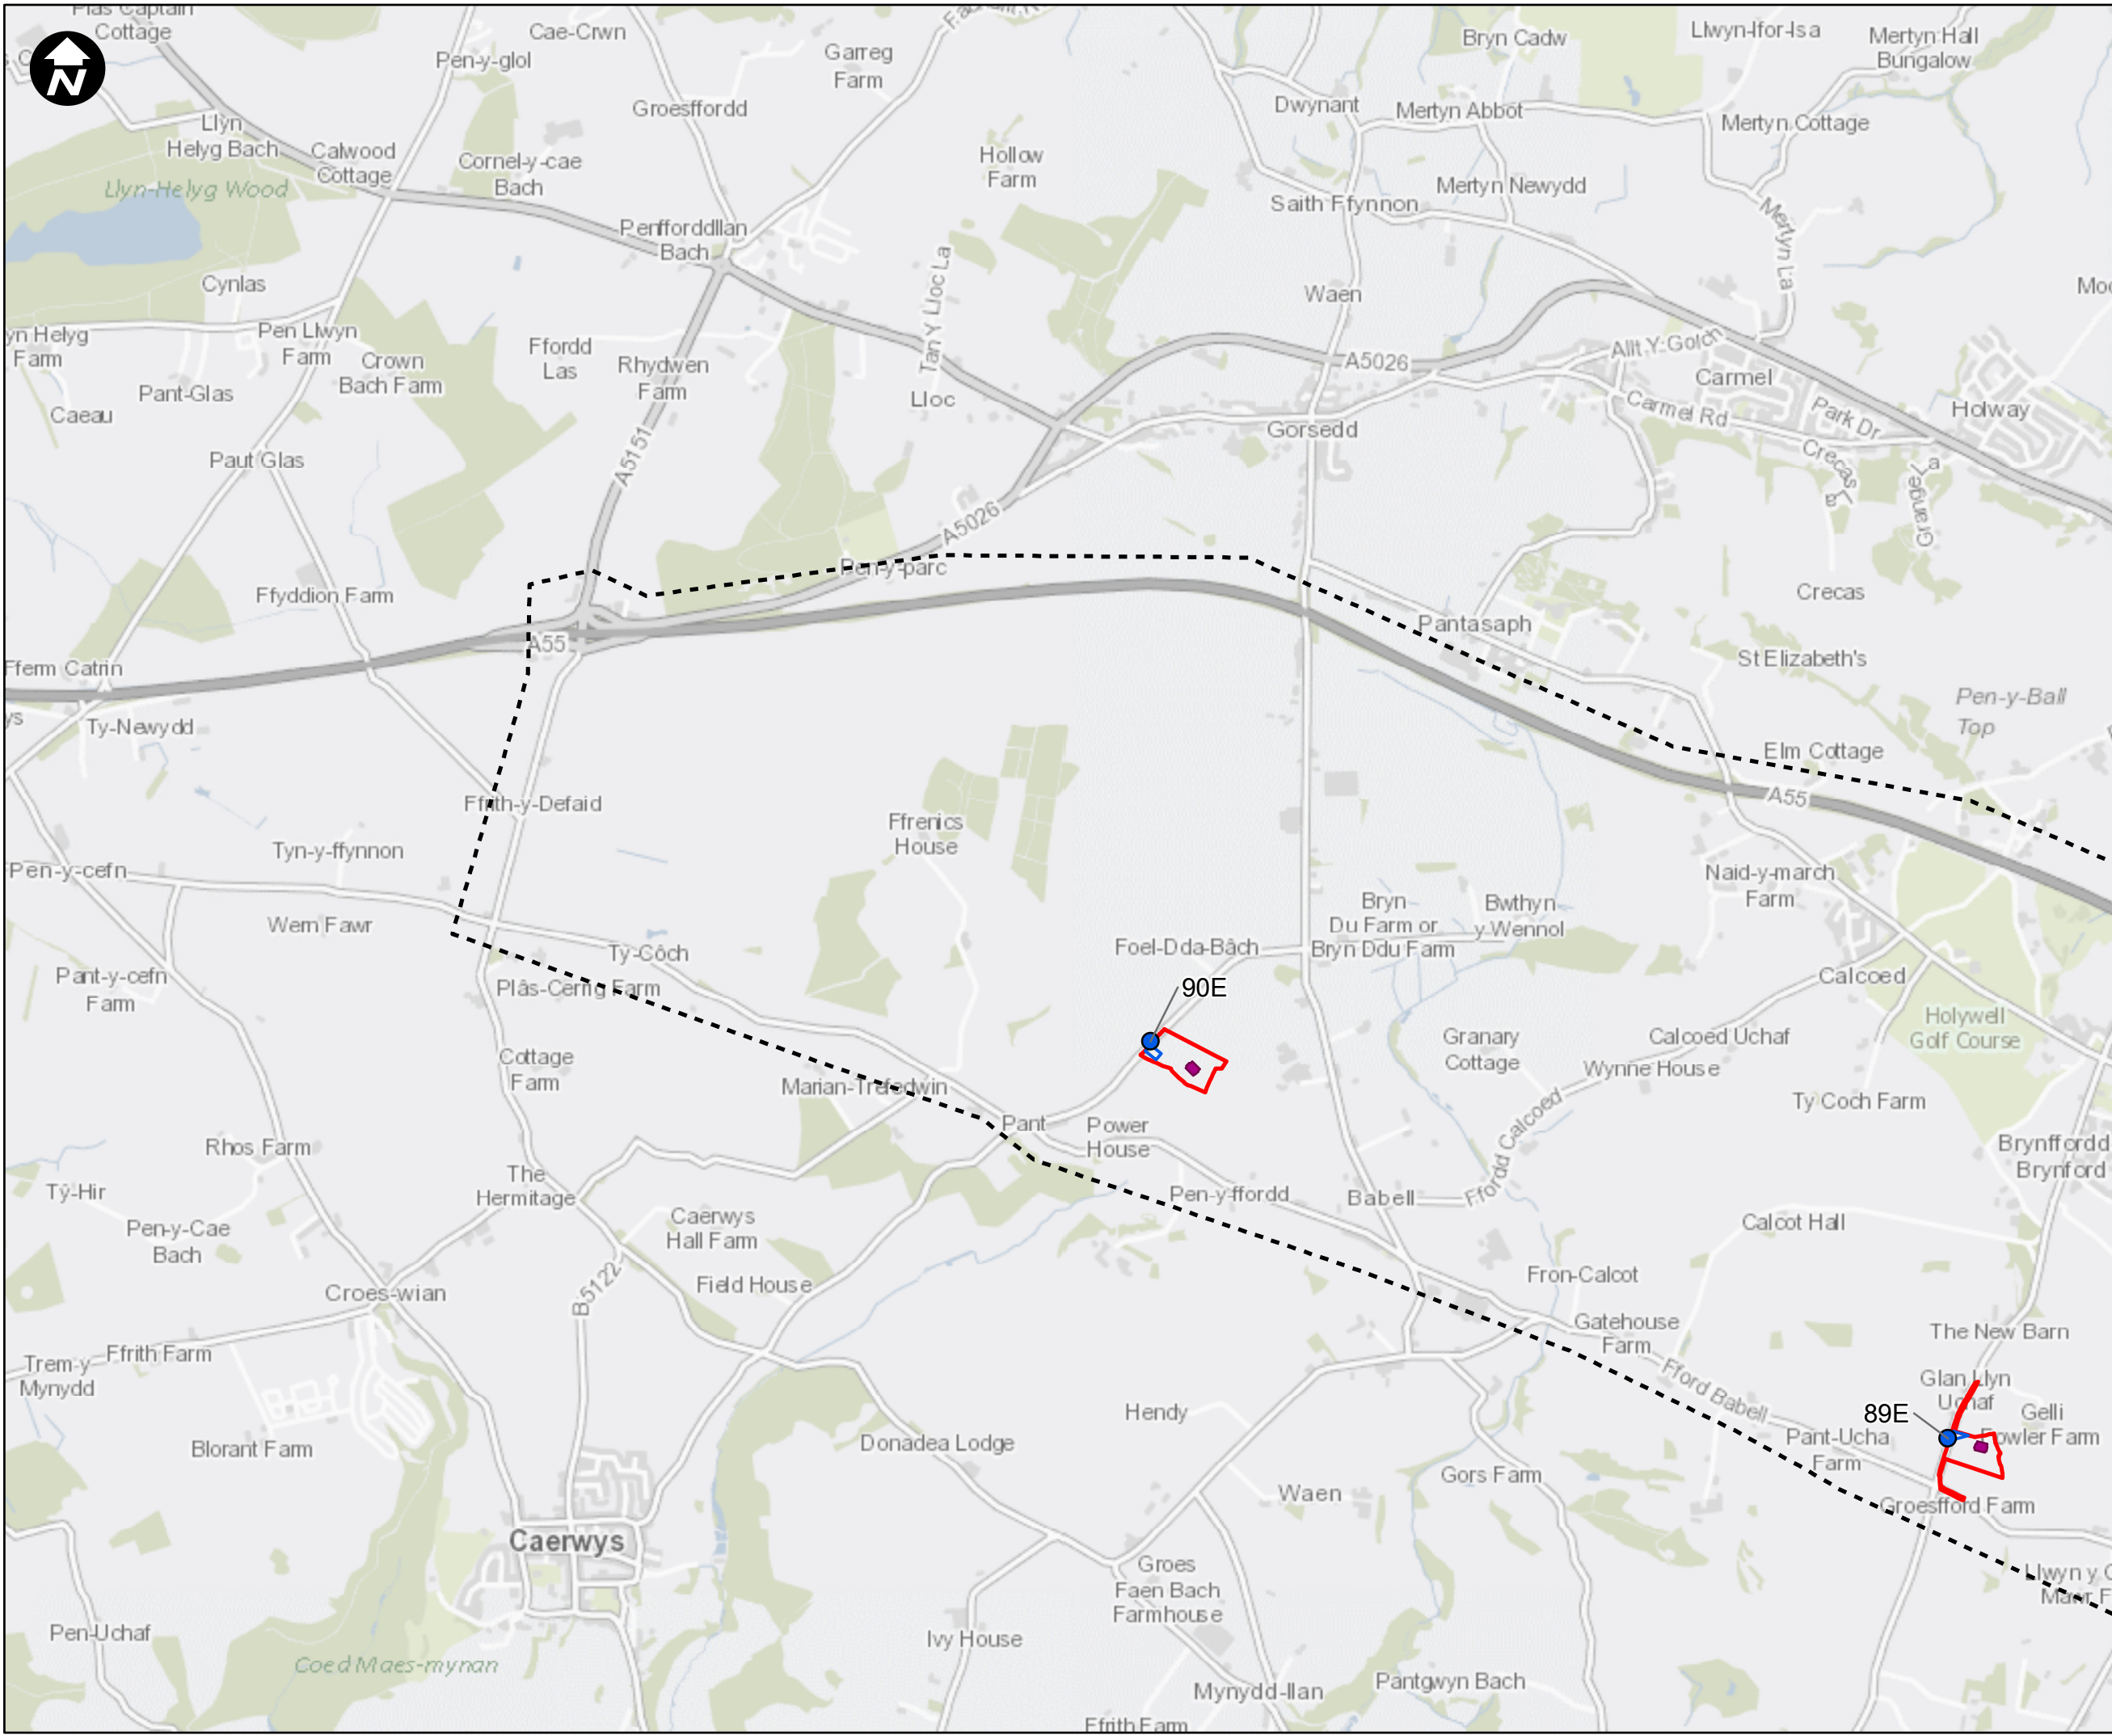

- Key:**
- Newbuild Infrastructure Boundary
 - Access Locations
 - Traffic and Transport Zone of Influence
 - Flint AGI to Flint Connection Pipeline
 - Ince AGI to Stanlow AGI
 - Stanlow AGI to Flint AGI
 - Above Ground Installation (AGI)
 - Block Valve Station (BVS)
 - Trenchless Crossing
 - Construction Large Compound
 - Open-cut trench Crossings
 - Construction Envelope
 - Localised Compound

SCALE:1:20,000
0 150 300 600 900 Metres

Contains OS data © Crown Copyright and database right 2020

HyNet North West

PROJECT TITLE
HyNet Carbon Dioxide Pipeline DCO

DRAWING TITLE
Figure17-5: Access Locations
Sheet 8 of 8

DRAWING STATUS
FOR DCO SUBMISSION

DRAWN	CHECKED	APPROVED	AUTHORISED
DE	CB	JP	MT
SCALE @ A3 SIZE 1:20,000		DATE 27/09/2022	REVISION A

DRAWING NUMBER
EN070007-APP-ES-17.5-Sheet 8